

# THE CITY RECORD.

VOL. XLIV. NUMBER 13106.

NEW YORK, WEDNESDAY, JUNE 21, 1916.

PRICE, 3 CENTS.

## THE CITY RECORD.

OFFICIAL JOURNAL OF THE CITY OF NEW YORK.

Published Under Authority of Section 1526, Greater New York Charter, by the

BOARD OF CITY RECORD.

JOHN PURROY MITCHELL, Mayor.

LAMAR HARDY, CORPORATION COUNSEL.

WILLIAM A. PRENDERGAST, COMPTROLLER.

DAVID FERGUSON, SUPERVISOR.

Supervisor's Office, Municipal Building, 8th floor.

Published daily, at 9 a. m., except legal holidays, at Nos. 96 and 98 Reade st. (north side), between West Broadway and Church st., Manhattan, New York City.

Subscription, \$9.30 a year, exclusive of supplements. Daily issue, 3 cents a copy.

SUPPLEMENTS: Civil List (containing names, salaries, etc., of the City employees), Two Dollars, Postage Extra; Official Canvass of Votes, 10 cents; Registry Lists, 5 cents each assembly district; Law Department Supplement, 10 cents; Annual Assessed Valuation of Real Estate, 25 cents each section; postage prepaid.

ADVERTISING: Copy for publication in the CITY RECORD must be received at least TWO (2) days before the date fixed for the first insertion; when proof is required for correction before publication, copy must be received THREE (3) days before the date fixed for the first insertion.

COPY for publication in the corporation newspapers of Brooklyn must be received at least THREE (3) days before the date fixed for the first insertion.

Entered as Second-class Matter, Post Office at New York City.

## TABLE OF CONTENTS.

Aldermen, Board of—	Manhattan, Borough of—
Hearing by the Committee on Codification of Ordinances .....	Bureau of Buildings—Excerpt from Amendment to Alteration Application 1388 of 1916.....
Bellevue and Allied Hospitals, Correction, Fire, Parks, Manhattan and Richmond; Parks, Bronx; Plant and Structures, Police, Water Supply, Gas and Electricity, Departments of—	Proposals .....
Proposals .....	Municipal Civil Service Commission—
Bellevue and Allied Hospitals, Public Charities, Correction, Health, Departments of—	Eligible Lists Promulgated June 14, 1916 .....
Proposals .....	Notices of Examinations .....
Bellevue and Allied Hospitals, Public Charities, Health, Departments of—	Proposed Amendments to Classification .....
Proposals .....	Notice to Bidders at Sales of Old Buildings, etc. ....
Board Meetings .....	Official Directory .....
Brooklyn, Borough of—	Parks, Department of—
Proposals .....	Auction Sale .....
Changes in Departments, etc.....	Proposals .....
College of The City of New York—	Sales of Privileges .....
Proposals .....	Plant and Structures, Department of—
Correction, Department of—	Proposals .....
Proposals .....	Police Department—
Docks and Ferries, Department of—	Owners Wanted for Unclaimed Property .....
Education, Department of—	Public Charities, Department of—
Proposals .....	Proposals .....
Elections, Board of—	Public Service Commission, First District—
Estimate and Apportionment, Board of—	Calendar for the Week Commencing June 19, 1916 .....
Notices of Public Hearings, Franchise Matters .....	Invitation to Bidders .....
Notices of Public Hearings, Public Improvement Matters .....	Invitation to Contractors .....
Finance, Department of—	Queens, Borough of—
Confirmation of Assessments .....	Proposals .....
Corporation Sale of Buildings and Appurtenances Thereto on City Real Estate by Sealed Bids.....	Richmond, Borough of—
Corporation Sale of Real Estate .....	Local Board Meetings .....
Interest on City Bonds and Stock .....	Proposals .....
Sureties on Contracts .....	State Industrial Commission, Department of Labor—
Vouchers Received June 20, 1916.....	Public Notice .....
Warrants Made Ready for Payment June 20, 1916 .....	Street Cleaning, Department of—
Fire Department—	Auction Sale .....
Auction Sale .....	Supreme Court, First Department—
Proposals .....	Application for Appointment of Commissioners .....
Health, Department of—	Filing Bills of Costs .....
Proposals .....	Filing Tentative Decree—Notice to File Objections .....
Instructions to Bidders for Work to be Done or Supplies to be Furnished.....	Supreme Court, Second Department—
Law Department—	Application for Appointment of Commissioners .....
Report of the Bureau for the Recovery of Penalties for May, 1916.....	Application for Court to Condemn Property .....
	Filing Bills of Costs .....
	Filing Final Reports .....
	Water Supply, Gas and Electricity, Department of—
	Proposals .....

## BOARD OF ALDERMEN.

Hearing by the Committee on Codification of Ordinances.

PUBLIC NOTICE IS HEREBY GIVEN that the Committee on Codification of Ordinances of the Board of Aldermen will hold a public hearing in the Aldermanic Chamber, City Hall, Borough of Manhattan, on WEDNESDAY, JUNE 21, 1916, at 2 o'clock p. m., on the following matters:

Int. No. 512—Ord. No. 77. AN ORDINANCE to amend section 20 of article 2 of chapter 14 of the Code of Ordinances, relating to billiard and pool tables. (The text of this ordinance may be found in the minutes of the Board of Aldermen printed in the CITY RECORD of May 18, 1916.)

Int. No. 560—Ord. No. 90. AN ORDINANCE to amend subdivision 1 of section 120 of article 9 of chapter 14 of the Code of Ordinances, relating to junk dealers. (The text of this ordinance may be found in the minutes of the Board of Aldermen printed in the CITY RECORD of May 25, 1916.)

Int. No. 561—Ord. No. 91. AN ORDINANCE to amend article 11 of chapter 10 of the Code of Ordinances, relating to garages and oil selling stations. (The text of this ordinance may be found in the minutes of the Board of Aldermen printed in the CITY RECORD of May 25, 1916.)

Int. No. 562—Ord. No. 92. AN ORDINANCE to amend article 1 of chapter 10 of the Code of Ordinances, relating to definitions of garages. (The text of this ordinance may be found in the minutes of the Board of Aldermen printed in the CITY RECORD of May 25, 1916.)

Int. No. 563—Ord. No. 93. AN ORDINANCE to amend article 3 of chapter 10 of the Code of Ordinances, relating to fees for garage permits and oil selling stations. (The text of this ordinance may be found in the minutes of the Board of Aldermen printed in the CITY RECORD of May 25, 1916.)

Int. No. 633—Ord. No. 115. AN ORDINANCE to amend subdivision 1 of section 13 of chapter 24 of the Code of Ordinances, relating to peddlers. (The text of this ordinance may be found in the minutes of the Board of Aldermen printed in the CITY RECORD of June 8, 1916.)

Int. No. 634—Ord. No. 116. AN ORDINANCE to amend subdivision 3 of section 215 of chapter 23 of the Code of Ordinances, relating to illuminated signs. (The text of this ordinance may be found in the minutes of the Board of Aldermen printed in the CITY RECORD of June 8, 1916.)

Int. No. 635—Ord. No. 117. AN ORDINANCE to amend section 140 of chapter 23 of the Code of Ordinances, relating to special uses of streets. (The text of this ordinance may be found in the minutes of the Board of Aldermen printed in the CITY RECORD of June 8, 1916.)

Int. No. 639—Ord. No. 121. AN ORDINANCE to amend subdivision 2 of section 240 of chapter 23 of the Code of Ordinances, relating to vaults and cisterns. (The text of this ordinance may be found in the minutes of the Board of Aldermen printed in the CITY RECORD of June 8, 1916.)

Int. No. 640—Ord. No. 122. AN ORDINANCE to amend section 18 of chapter 26 of the Code of Ordinances, relating to repair of inaccurate appliances for weighing and measuring. (The text of this ordinance may be found in the minutes of the Board of Aldermen printed in the CITY RECORD of June 8, 1916.)

j17,21

P. J. SCULLY, City Clerk and Clerk of the Board of Aldermen.

## PUBLIC SERVICE COMMISSION—FIRST DISTRICT.

No. 120 BROADWAY, NEW YORK CITY.

Calendar for the Week Commencing June 19, 1916.

Thursday, June 22, 1916—2.30 p. m.—Room 823—Case No. 2066—Gas Corporations—"Standards for measurement of illuminating and heating power of gas"—Both Commissions.

Friday, June 23, 1916—3 p. m.—Room 2528—Rapid Transit Railroads—"Opening of bids for wrecking building at southwest corner of St. Felix and Fulton Sts., Brooklyn"—J. B. Walker, Secretary.

Regular meeting of the Commission held Thursday at 11 a. m.

Meeting of the Committee of the Whole held Wednesday at 10.30 a. m.

## MUNICIPAL CIVIL SERVICE COMMISSION.

Eligible Lists—Promulgated June 14, 1916.

Promotion to Clerk, 3rd Grade.

Court of Special Sessions.

Children's Court—

1. Francis A. Marron, 459 E. 148th st., 79.55.

Adults—

1. Charles P. Walpole, 2347 Third ave., 78.65.

## BOARD OF ESTIMATE AND APPORTIONMENT.

Notice of Public Hearing.

Building Districts and Restrictions.

In the Matter of the Adoption by the Board of Estimate and Apportionment of Resolutions:

(1) Regulating and limiting throughout the City of New York the heights and bulk of buildings hereafter erected and regulating and determining the area of yards, courts and other open spaces, and dividing the City into districts to carry out the purposes of said regulations, pursuant to the provisions of Section 242a of the Greater New York Charter, and

(2) Regulating and restricting throughout the City of New York the location of trades and industries and the location of buildings designed for specified uses, and dividing the City into districts to carry out the purposes of said regulations pursuant to the provisions of Section 242b of the Greater New York Charter.

NOTICE IS HEREBY GIVEN to all persons interested in the above entitled matters, and to the owners, lessees and occupants of all buildings and lots, and improved and unimproved lands within the City of New York, and to all others whom it may concern, to wit:

First—The Commission duly appointed by the Board of Estimate and Apportionment, pursuant to the provisions of Sections 242a and 242b of the Greater New York Charter, have filed with the Board of Estimate and Apportionment their FINAL REPORT containing, among other matters, a proposed resolution designed to provide the above described regulations. This report will be open to the inspection of the public during office hours, in the office of the Secretary of the Committee on City Plan of the Board of Estimate and Apportionment, Room 501, Municipal Building, until June 19, 1916.

Second—The Board of Estimate and Apportionment will hold a public hearing on the FINAL REPORT AND PLANS submitted by said Commission, at 10.30 a. m. on JUNE 19, 1916, in Room 16 of the City Hall, at which time and place an opportunity to be heard will be afforded to all persons interested.

Dated, June 7, 1916.

JOSEPH HAAG, Secretary, Municipal Building; Telephone 4560 Worth.

The aforementioned Hearing will be continued in Room 16, City Hall, on Wednesday, June 21, 1916, at 10.30 a. m., for the purpose of hearing those interested in the proposed regulations and restrictions in so far as the same affect the Borough of Brooklyn, and on Tuesday, June 27, 1916, at 10.30 a. m., in Room 16, City Hall, the Hearing will be continued for the purpose of hearing those interested in the proposed regulations and restrictions in so far as the same affect the Boroughs of The Bronx, Queens and Richmond, and also those interested in the general provisions of the proposed Districting Resolution.

Dated June 20, 1916.

j20,27 JOSEPH HAAG, Secretary, Municipal Building; Telephone 4560 Worth.

Public Hearing on the Question of the Collection and Disposal of Trade Waste.

PUBLIC NOTICE IS HEREBY GIVEN that the Board of Estimate and Apportionment will hold a public hearing on WEDNESDAY, JUNE 21, 1916, at 2.30 o'clock p. m., in Room 16, City Hall, Borough of Manhattan, on the question of the collection and disposal of trade waste, as set forth in the report of the Commissioner of Street Cleaning, dated April 25, 1916, which report was presented to the Board on May 12, 1916 (Cal. No. 80).

The report of the Commissioner of Street Cleaning referred to herein appears in the minutes of the meeting of the Board of Estimate and Apportionment held on May 12, 1916. (See CITY RECORD of Tuesday, May 23, 1916, page 3888.)

Dated June 1, 1916.

j1,21 JOSEPH HAAG, Secretary, Municipal Building; Telephone 4560 Worth.

## DEPARTMENT OF FINANCE.

WARRANTS MADE READY FOR PAYMENT IN DEPARTMENT OF FINANCE TUESDAY, JUNE 20, 1916.

Below is a statement of warrants made ready for payment on the above date, showing therein the Department of Finance voucher number, the dates of the invoices or the registered number of the contract, the date the voucher was filed in the Department of Finance, the name of the payee and the amount of the warrant.

Where two or more bills are embraced in the warrant, the dates of the earliest and latest are given, excepting that, when such payments are made under a contract, the registered number of the contract is shown in the place of the second invoice date.

Where the word "final" is shown after the name of the payee, payment will not be made until thirty days after the completion and acceptance of the work, but all of the other warrants mentioned will be forwarded through the mail unless some reason exists why payment is to be made in person, in which event written notice will be promptly given to the claimant.

In making a written or verbal inquiry at this office for any of the above mentioned warrants, it is requested that reference be made by the Department of Finance voucher number.

WILLIAM A. PRENDERGAST, Comptroller.

Finance Voucher No.	Invoice Dates or Contract Number.	Received in Department of Finance.	Name of Payee.	Amount.
Board of Aldermen.				
82577		44218 6-7-16	New York Telephone Company .....	\$219 46
82584	5-18-16	6-7-16	Watson Manufacturing Co.....	250 00
Armory Board.				
85048	4-17-16	6-13-16	T. E. Quinn .....	\$98 00
85050	5-5-16	6-13-16	T. E. Quinn .....	35 00
83635	4-14-16	44280 6-9-16	S. Tuttle's Son & Co.....	21 54
83636	5-1-16	42968 6-9-16	Thos. W. Woods Sons, Inc.....	73 08
82640			William J. Olvany .....	405 00
82643	4-18-16	6-7-16	C. L. Dooley.....	114 36



Finance Voucher No.	Invoice Dates or Contract Number.	Received in Department of Finance.	Name of Payee.	Amount.	Finance Voucher No.	Invoice Dates or Contract Number.	Received in Department of Finance.	Name of Payee.	Amount.	
82644	5- 4-16	6- 7-16	The P. J. O'Rourke Electrical Engineering Co.	181 00	87199			<b>Law Department.</b>		
82635	4-25-16	6- 7-16	Rocap & Poole.	398 00				Jared S. Bogardus	\$16 20	
82532	5- 1-16		<b>County Court, Queens County.</b>		87010	6-16-16		<b>Miscellaneous.</b>		
7713	5-22-16	6- 7-16	Heilbut & Kleefeld.	\$133 00	86992	6-16-16		Henry Foerdung and Minnie Foerdung	\$75 00	
		6-13-16	<b>County Court, Kings County.</b>		86991	6-16-16		Katherine M. Brown	300 00	
86385	4-21-16	6-13-16	George Rea	\$25 50	86990	6-16-16		Harriet C. Brennan	300 00	
			<b>Municipal Civil Service Commission.</b>		86989	6-16-16		Alexander Ugur and Emilie Ugur	1,000 00	
		6-15-16	Thomas C. Murray, Acting Chief Examiner	\$84 20	86183	6-15-16		Lina Rosenfeld	1,000 00	
			<b>Board of City Record.</b>		86182	6-15-16		Cornelius Hearn	1,000 00	
82589	6- 5-16	6- 7-16	Royal Law Printing Company	\$431 86	86778	6-16-16		Greater New York Development Co.	1,200 00	
82585	5-12-16	6- 5-16	M. B. Brown Printing & Binding Co.	1,410 00				William A. Prendergast, as Comptroller, and Milo R. Maltbie, as Chamberlain	375,000 00	
82587	5-22-16	6- 7-16	Stillman Appellate Printing Company.	450 00	86782	6-16-16		Warwick Savings Bank	2,000 00	
82586	5-22-16	6- 7-16	The Evening Post Job Printing Office	2,273 06	86781	6-16-16		The Comptroller of The City of New York, in Trust for the New York Railways Company, New York City, as Security for the Compliance of the Kingsbridge Railway Company with Provisions of a Resolution of the Board of Estimate and Apportionment, Approved by the Mayor.	17 55	
82588	5-27-16	6- 7-16	Dispatch Press, Inc.	176 60				William A. Prendergast, as Comptroller, and Milo R. Maltbie, as Chamberlain	650 00	
			<b>Department of Correction.</b>		86164	5- 1-16	6-15-16	Manhattan State Hospital	48 33	
85130	5-12-16	43870	6-13-16 Knickerbocker Supply Co.	\$46 20	88681	6-20-16		Daniel London	251 82	
84896	5-27-16		6-13-16 Eaton, Schleich & Woll.	20 20	88680	6-20-16		960 Park Ave. Co., Inc.	1,776 50	
84897	5-24-16		6-13-16 C. B. Hewitt & Bros.	54 48	83498	6- 9-16		Robert H. Elder	500 00	
84891	5-26-16		6-13-16 James S. Barron & Co.	10 96	83497	6- 9-16		Philip M. Thorne and Robert Lewis Waring	108 00	
84885			6-13-16 The Manhattan Supply Company	10 08	87006	6-16-16		Christian C. Suffel and Katharina Suffel	200 00	
84886	5-23-16		6-13-16 G. B. Raymond & Co.	44 50	87007	6-16-16		William H. Reynolds	50 00	
84888	6- 5-16		6-13-16 Ogden & Wallace.	2 25	87008	6-16-16		John Pennington and Florence Mary Pennington	50 00	
84889			6-13-16 Chas. H. Heinsohn	19 50				Sarah A. Ashley	50 00	
84882	3-31-16		6-13-16 Kanouse Mountain Water Co.	2 10	87013	6-16-16		Nellie Cecilia Garrigan	100 00	
52873	2- 7-16	3-24-16	Keystone Driller Co.	171 23	87011	6-16-16		John McCluskey	250 00	
74916	4- 7-16	44670	5-17-16 Peter J. Constant.	3,112 16				John Fleming	150 00	
			<b>District Attorney, Queens County.</b>		82573	2-29-16.	4-14-16	<b>The Mayoralty.</b>		
84839	2-29-16		6-13-16 The Long Island Hardware Co.	\$2 75	82569	3-20-16.	5- 2-16	The Evening Sun	\$116 00	
84831	11- 5-15		6-13-16 Bowron Transfer Co., Inc.	22 41	82570	5-18-16	6- 7-16	The New York Press Co.	384 00	
			<b>District Attorney, Kings County.</b>		82567	3-20-16.	5- 2-16	Evening Telegram	138 60	
83708	5-23-16		6- 9-16 Ralph E. Roberts	\$4 50	82566	3-20-16.	5- 2-16	The Globe	383 20	
83707	5-18-16		6- 9-16 Clyde H. Marshall	18 50	82690	14091	6- 7-16	New York Telephone Company.	126 35	
83709	5-24-16		6- 9-16 William J. Sullivan	7 20	82574	3-20-16.	5- 2-16	The Evening Mail	395 20	
			<b>District Attorney, Bronx County.</b>		82576	3-20-16.	5- 2-16	The New York Tribune	392 80	
85709	6-13-16		6-14-16 Thomas Cook & Son	\$2 80	82575	3-20-16.	5- 2-16	The Evening Post	340 00	
			<b>District Attorney, New York County.</b>		82571			The World	286 40	
84362	6- 8-16		6-12-16 William H. Meincke	\$17 00	82568	4-28-16.	5- 2-16	The New York Herald	179 20	
			<b>Department of Docks and Ferries.</b>		84671	3-21-16.	3-28-16	<b>Central Purchasing Committee.</b>		
86115			6-15-16 Joel J. Pemoff	\$2 35				<b>Tower Mfg. &amp; Novelty Co.</b>	\$15 90	
84951			6-15-16 Pattison & Bowns	30 00	85812			<b>Department of Parks.</b>		
84949	3- 1-16	6-13-16	Daniel R. Douglas & Co.	76 00				Howard Mansfield, Treasurer, the Metropolitan Museum of Art.	\$3,649 46	
84925	5-24-16	6-13-16	Western Electric Company.	16 26	86080	5- 1-16	6-15-16	Treasurer, Brooklyn Institute of Arts and Sciences	846 78	
84926	5-18-16	6-13-16	The Acme Foundry Company.	13 39				<b>Police Department.</b>		
84927	5-23-16	6-13-16	Gimbel Brothers	10 87	86378	6-15-16	6-14-16	Edward M. Morgan, Postmaster	\$25 00	
84942			Augustus Bleecker & Sons	38 70	85248	5-26-16.	5-27-16	Fulton Blue Print Co.	7 08	
84928	5-22-16	6-13-16	Bruce & Cook	6 50	84637	5- 2-16	6-13-16	William Farrell & Son	33 10	
84943	5-16-16	6-13-16	Stanley & Patterson	19 50	82694	6- 1-16	6- 7-16	Eighth Regiment Military Band and Orchestra; Harry Wright, bandmaster.	222 00	
84944	6- 6-16	6-13-16	Arco Company	18 75				<b>Department of Plant and Structures.</b>		
84945	6- 5-16	6-13-16	Pittsburgh Plate Glass Co.	8 32	84384	6- 1-16	6-12-16	John F. Schmadeke, Inc.	\$89 00	
84946	4-12-16	6-13-16	Neal & Brinker Company.	5 50	84385	5-31-16	6-12-16	John J. Kelly	38 05	
84922			Geo. Focht Sons.	4 00				<b>President of the Borough of Manhattan.</b>		
			<b>Board of Estimate and Apportionment.</b>		82888	5-23-16	6- 8-16	The Barber Asphalt Paving Co.	\$90 00	
85841	5-16-16	6-15-16	Cooper Hewitt Electric Company	\$14 00	82887	5-24-16	6- 8-16	The Asphalt Construction Co.	95 00	
85840	5-31-16	6-15-16	The Tabulating Machine Company	70 00	85024			William A. Prendergast, Comptroller of The City of New York, trustee for account of Street Opening Fund	2,669 57	
84669	5-16-16	6-13-16	M. B. Brown Printing & Binding Co.	90 00				John T. Dooling, assignee of Laconia Contracting Co., Inc.	60 11	
			<b>Department of Education.</b>		83656	40434	6- 1-16	Uvalde Asphalt Company	80 27	
77366	2-10-16	5-28-16	John J. Kenney Co.	37 45				<b>President of the Borough of The Bronx.</b>		
86496	6- 8-16	6-16-16	Hugh D. McGrane	1,200 00	86240	6- 6-16	6-15-16	J. Stewart Wilson, Superintendent	\$116 90	
84764	4-25-16	6-13-16	Gus H. Reichold	32 00	86238	6- 7-16	6-15-16	J. Stewart Wilson, Superintendent	1 15	
84768	4-25-16	6-13-16	S. Epstein	95 00	86245	6- 7-16	6-15-16	J. Stewart Wilson, Superintendent	11 70	
84787	4- 4-16	6-13-16	B. E. Gfroerer	29 37	84219	42714	6-12-16	W. H. Callahan Contracting Co.	61 50	
84785	4-10-16	6-13-16	B. E. Gfroerer	25 38	82645	6- 3-16	6- 7-16	Ames Transfer Co.	1,182 75	
84784	4- 3-16	6-13-16	W. C. Sheehan	43 13	86646	43638	6- 7-16	Anabel Construction Co.	4,587 87	
84275	4- 5-16	6-12-16	A. D. Evertsen Co.	39 80				<b>President of the Borough of Brooklyn.</b>		
84273	5- 4-16	6-12-16	J. L. Fries	55 00	85152	5-26-16	6-13-16	Alexander Walker & Son	\$5 50	
84253	4-17-16	6-12-16	Fred Klein	74 00	85153	5-25-16	6-13-16	Thomas F. Reid	16 50	
84681	11-18-15	6-13-16	Narragansett Machine Co.	30 40	85154	5-29-16	6-13-16	Daniel A. Maher	16 50	
84269	2-15-16	6-12-16	L. E. Knott Apparatus Co.	40 21	85155	5- 2-16	6-13-16	L. E. Parr	2 50	
84268	12-31-15	6-12-16	Woldenberg & Schaar	39 50	85156	6- 1-16	6-13-16	Elihu K. Baynon	29 50	
84255	1-20-16	6-12-16	Harlem Roofing & Contracting Co.	63 00	85157	5-15-16	6-13-16	Martin-Evans Company	11 46	
84286	2-10-16	6-12-16	E. J. Stanley	42 00	85188		6-13-16	Herman C. Fritzen	8 00	
84292	11-22-15	6-12-16	Hyman Bros.	48 50	85189		6-13-16	Herman Steyer	5 35	
84295	3- 5-16	6-12-16	Philip Mittleman	36 00	81652	43989	6- 3-16	McKenna & Gallagher	551 86	
84297	3-30-16	6-12-16	H. Hanig	61 65	79208	43445	6-25-16	Brooklyn Alcatraz Asphalt Co.	1,035 02	
84304	3-24-16	6-12-16	T. Frederick Jackson, Inc.	99 00				<b>President of the Borough of Queens.</b>		
84305	10-14-15	6-12-16	Joseph A. Graf	43 50	79639	12-16-15	41548	Geo. D. Harris & Co., Inc.	\$417 89	
84315	3-27-16	6-12-16	John H. Laws	65 00	79640	1-15-16	41548	Geo. D. Harris & Co., Inc.	516 49	
84317	4- 3-16	6-12-16	J. D. Gordon	27 00	82296	5- 1-16	6- 6-16	Elmhurst Bridge Garage	25 10	
84277	4- 3-16	6-12-16	Kroepke Plumbing & Heating Co.	70 42	90101	10-30-15.	11-30-15	Lemmy Garage, Inc.	52 79	
84276	3-22-16	6-12-16	Louis Guerr	47 84	85738	41138	6-14-16	Charles A. Myers Contracting Co.	40 66	
84279	2-14-16	6-12-16	Herrmann & Grace Co.	46 23	72444			Holliswood Hall; J. E. Tench	72 00	
84248	4- 6-16	6-12-16	John Gelshion	67 00	72444			Holliswood Hall; J. E. Tench	240 00	
82521			W. R. Ostrander & Co., Inc., Assignee of Morris Levi & Co.	128 00				<b>Public Service Commission.</b>		
			The Nelson Co., Inc.	460 00	84500	3-31-16.	4-30-16	The Brooklyn Union Gas Co.	\$6 23	
82519			John F. Schmadeke, Inc.	32 50				<b>Department of Public Charities.</b>		
84709	3-29-16	6-13-16	The J. W. Pratt Co.	2 40	84634	5-22-16	44681	6-13-16	Henry Frank	\$61 40
84141	3-28-16	6-10-16	M. Inkelas, Inc.	23 00	85624	5-31-16	44918	6-14-16	Conron Bros. Company	6 87
84761	4- 6-16	6-13-16	I. Youdelman	20 00	84619	5-22-16	44139	6-13-16	Lewis DeGroot & Son	35 64
84737	4-20-16	6-13-16	C. A. Celia	19 90	84632	5-26-16	44196	6-13-16	James S. Barron & Co.	37 06
84762	3-31-16	6-13-16	Morris Ashkenase	19 50	86374			6-16-16	Joseph F. McCarthy, Bookkeeper	41 95
84738	3-28-16	6-13-16	Montgomery & Co., Inc.	3 57	82505	4- 3-16.	4-21-16	6- 7-16	James A. Miller	140 59
84741	3-28-16	6-13-16	J. Kurzban	5 15	82504	3-27-16.	4-21-16	6- 7-16	Merck & Co.	1,015 45
84789	4- 1-16	6-13-16	Reid's Express	13 30	82501	3-20-16.	4-11-16	6- 7-16	Lehn & Fink	123 35
84790	2-10-16	6-13-16	F. J. Kloes	7 28	82499			H. T. Jarrett	521 03	
84791	3-22-16	6-13-16	Lignum Carpenter Works	5 90	82495	4- 6-16.	4-11-16	6- 7-16	John Greig	300 40
84773	2-11-16	6-13-16	Heywood Brothers & Wakefield Co.	5 88	82504			Merck & Co.	1,015 45	
84770	3-30-16	6-13-16	John F. Ferguson	18 00	88929			Warden of Sing Sing Prison	34,169 08	
84752	4- 3-16	6-13-16	Max Jackel	2 50	88931			Warden of Auburn Prison	6,757 53	
84725	4- 4-16	6-13-16	Joseph Spengler	5 00						
84749	3- 3-16	6-13-16	F. J. Unger	21 70						
84777	4- 4-16	6-13-16	M. Weinberg	8 50						
84750	3-31-16	6-13-16	William F. Devine	23 00						
84758	4- 4-16	6-13-16	John Brook	27 50						
84729	4-26-16	6-13-16	Samuel Lewis	15 00						
84742	8-16-15	6-13-16	General Automobile Supply Co.	12 17						
84743	1-12-16	6- 7-16	M. J. Tobin	149 45						
82606	4- 4-16	6- 7-16	M. J. Tobin	138 50						
82604	2- 8-16.	3-15-16	Western Electric Co.	150 00						
82518	11-16-15	6- 7-16	Arnold Constable & Co., Inc.	223 30						
82517	3-27-16	6- 7-16	Sohmer & Co.	950 00						
82520	12-14-15	6- 7-16	Jacob Kurzban	189 20						
82515	1- 7-16		<b>Department of Finance.</b>							
		6-16-16	Sidney H. Goodacre	\$49 22						
86897			Sidney H. Goodacre, Collector of City Revenue	49 22						
			<b>Fire Department.</b>							
85465	5-31-16	44709	6-14-16 E. B. Latham & Co.	\$37 20						
			<b>Department of Health.</b>							
85579	5- 9-16	6-14-16	John Boyle & Co.	\$53 10						
86163		6-15-16	Lewis Joseph	50 00						



Finance Voucher No.	Invoice Dates or Contract Number.	Received in Department of Finance.	Name of Payee.	Amount.	Finance Voucher No.	Invoice Dates or Contract Number.	Received in Department of Finance.	Name of Payee.	Amount.
88930		6-20-16	Warden of Clinton Prison .....	17,175 82				<b>Tenement House Department.</b>	
82503	3-30-16	6-7-16	Marshall Fabric Co. ....	574 08	86679	6-16-16		John J. Murphy, Commissioner.....	\$500 00
82506	4-5-16, 4-12-16	6-7-16	McKesson & Robbins .....	262 50				<b>Board of Water Supply.</b>	
82463			James Picker .....	953 92	86069			Thos. H. Wiggin .....	\$80 22
82466	3-27-16, 4-15-16	6-7-16	Seabury & Johnson .....	175 50	86059			John D. Groves.....	86 16
82465			Powers-Weightman-Rosengarten Co..	845 61	86063			Thaddeus Merriman .....	19 60
82464	4-1-16, 4-25-16	6-7-16	Parke-Davis Company .....	224 75	86060	6-15-16		Geo. G. Honness.....	41 39
82476	3-30-16, 4-21-16	6-7-16	E. Leitz .....	190 34	86054			Arthur H. Blanchard.....	4 55
82477	4-12-16, 5-8-16	6-7-16	Arthur J. LaCroix, Inc.....	246 12	86066	6-15-16		Walter E. Spear, Department Engineer	5 41
82475	1-15-16, 4-6-16	6-7-16	Eimer & Amend .....	1,486 23	86064	6-15-16		J. Waldo Smith .....	28 57
82509	4-4-16, 4-21-16	6-7-16	Magnus, Mabie & Reynard, Inc.....	415 50	86057	6-15-16		R. W. Gilkey .....	9 01
82508	4-5-16, 4-24-16	6-7-16	George Murphy, Inc.....	823 94	86055	6-1-16		Sidney K. Clapp, Div. Engr.....	242 38
82474	4-4-16	6-7-16	James A. Webb & Son, Inc.....	553 64	86062	5-31-16		Ernst Jonson, Engr. Inspector .....	347 39
82511	4-13-16	6-7-16	The Norwich Pharmacal Company....	112 70	82544	6-7-16	43587	Lord Electric Co.....	3,570 75
82489	4-19-16	6-7-16	Defender Photo Supply Co., Inc.....	150 00	73329	3-24-16		Crowe Publishing Co.....	6 25
82486	3-30-15, 4-13-16	6-7-16	Brueen, Ritchey & Co.....	423 22	73334	3-20-16		Republican Art Printery, Inc.....	6 25
82487	3-3-16, 4-10-16	6-7-16	James S. Barron & Co.....	273 50	73332	3-25-16		The Rensselaer Eagle .....	6 25
82470	2-1-16, 3-29-16	6-7-16	The Watters Laboratories .....	413 80	73330	3-24-16		Record Printing and Publishing Co....	8 75
82497	4-5-16, 4-21-16	6-7-16	The Hoffman-La Roche Chemical Wks.	1,020 30	73331	3-24-16		Estate of J. B. Hall.....	6 25
			<b>Commissioner of Records.</b>		73328	3-22-16		Platt & Platt.....	8 75
84209	5-23-16	6-10-16	Agent & Warden of Auburn Prison..	\$25 00	73327	3-25-16		The Putnam County Republican.....	6 25
			<b>Register, New York County.</b>		73326			The Pine Hill Sentinel .....	6 25
85439	5-31-16	6-14-16	Zincograph Co.....	\$3 00	73325	3-11-16		Peekskill Evening News Co.....	8 75
			<b>Sheriff, Kings County.</b>		73324	3-22-16		The North Side News.....	28 80
85074	5-6-16, 6-3-16	6-13-16	Holland Laundry .....	\$8 37	73319	3-24-16		The Montgomery County Republican..	6 25
			<b>Department of Street Cleaning.</b>		73323	3-22-16		Newburgh News Printing & Publishing	8 75
82675	1-21-16	42992	S. Tuttle's Son & Co.....	\$800 60	73318	3-24-16		Co.....	8 75
82676	1-11-16	42992	S. Tuttle's Son & Co.....	240 54	73317	3-24-16		Middleburgh News Publishing Co....	6 25
82674	2-15-16	44992	S. Tuttle's Son & Co.....	113 56	73316	3-21-16		Middleburgh Gazette .....	6 25
82789		44854	Standard Oil Co. of New York.....	259 92	73315	3-24-16		Marsh and Griffin .....	6 25
82679	5-11-16	44854	Standard Oil Co. of New York.....	65 76	73314			The Press Company.....	8 75
82680	5-3-16	44472	Ferdinand R. Horn.....	1,718 75	73312	3-21-16		Long Island Star Publishing Co.....	27 36
82681	4-11-16	44700	D. B. Fleming & Sons, Inc.....	2,296 68	73310	3-24-16		The Journal Company.....	8 75
85105	3-30-16		Standard Oil Co. of New York.....	52 20	73309	3-22-16		The Gilboa Monitor.....	6 25
82663	4-25-16, 5-2-16	6-7-16	Department of Correction .....	511 80	73314			Freeman Publishing Co.....	8 75
82650	5-8-16	6-7-16	Merck & Co.....	100 00	82543		39064	Long Island Star Publishing Co.....	27 36
82649			Lehn & Fink .....	156 23				Merritt & Chapman Derrick & Wreck-	
82664	3-23-16, 5-10-16	6-7-16	Department of Correction .....	844 93				ing Co.....	2,392 20
82682	17421-17422	6-7-16	Edward Holland & Co.....	825 00	82542		20219	MacArthur Bros. Co. & Winston & Co.	100,503 99
82528	5-1-16	44102	Heilbrunn & Kahn, Inc.....	11,076 00				<b>Department of Water Supply, Gas and Electricity.</b>	
82668	5-1-16	42968	Thos. W. Wood's Sons .....	389 76	84431	4-29-16		Atlantic Basin Iron Works.....	\$17 14
82669	3-31-16	44299	Middle Lehigh Co.....	137 25	83183	4-20-16		I. J. Lorde.....	46 79
82671	1-27-16	42965	John F. Schmadeke .....	190 68	77518		43920	The New York Edison Co.....	86,423 58
82670	2-24-16	42994	William Farrell & Son .....	123 80	77518		43920	The Chamberlain of the City of New	
82673	3-31-16	44280	S. Tuttle's Son & Co.....	366 18				York to credit of T 2 Account.....	311 78
82672	3-28-16	44280	S. Tuttle's Son & Co.....	233 58	79794	3-31-16	43920	The New York Edison Co.....	31,148 79

## VOUCHERS RECEIVED IN DEPARTMENT OF FINANCE, TUESDAY, JUNE 20, 1916.

A statement is herewith submitted of all vouchers filed in the Department of Finance on this date, in which is shown the Department of Finance voucher number, the date of the invoices or the registered number of the contract, the name of the payee and the amount of the claim. Where two or more bills are embraced in one voucher the date of the earliest is given, excepting that when such vouchers are submitted under a contract the registered number of the contract is shown instead.

WILLIAM A. PRENDERGAST, Comptroller.

Finance Voucher No.	Invoice Date or Contract Number.	Name of Payee.	Amount.
		<b>Bellevue and Allied Hospitals.</b>	
88670	5-18-16	The White Co.....	\$3 25
88671	11-13-15	Garford Motor Truck Co....	45 20
88672	5-20-16	Auto Maintenance Co.....	28 80
88673	4-28-16	Peters & Heins.....	110 00
88674	4-11-16	General Speedometer Repair Co. ....	2 50
88648	3-22-16	D. B. Pershall & Son.....	17 88
88649	5-11-16	Chas. W. Brucher.....	12 25
88650	5-1-16	Greenhut Co.....	972 71
88651	5-13-16	Geo. Tiemann & Co.....	17 85
88652		American Thermos Bottle Co.....	6 75
88653	5-4-16	The Watters Laboratories..	31 50
88654	5-16-16	The Kny-Scheerer Co.....	20 95
88655	5-11-16	Julius Oehrlein .....	27 00
88656	5-12-16	The J. C. M. Mfg. Co.....	35 25
88657	4-27-16	Pullman & Charels .....	260 00
88658	5-2-16	Wm. Langbein & Bros.....	19 90
88659	5-19-16	Duparquet, Huot & Moneuse	4 00
88660	5-9-16	J. G. Macdougall Co.....	5 25
88661	3-17-16	Jordan Bros.....	12 15
88662	4-27-16	The Prometheus Electric Co.	2 50
88663	5-11-16	Kelly Springfield Tire Co....	10 50
88664	4-15-16	Geo. W. Beere .....	289 00
88665	5-5-16	Pittsburgh Plate Glass Co..	7 30
88666	5-9-16	Delaney & Otten Co.....	156 00
88667		E. B. Meyrowitz .....	18 50
88668		Postal Telegraph Cable Co.	4 39
88669	4-5-16	The Western Union Tel. Co.	19 97
88608	12-31-15	New York Diet Kitchen Asn.	92 12
88609	4-30-16	Samuel E. Hunter.....	17 73
88610	2-25-16	The Kny-Scheerer Co.....	154 75
88611	11-13-15	The Maltine Co.....	4 00
88612	12-31-16	Scott Paper Co.....	9 00
88613	2-7-16	Burdett, Rowntree Mfg. Co.	217 90
88614	5-20-16	P. Lawless' Sons.....	47 40
88615	5-3-16	L. Hamburger .....	1 62
88616	5-11-16	John Bellman .....	35 81
88617	5-12-16	The Arlington Chemical Co.	30 00
88618	5-19-16	Sulzberger & Sons Co.....	107 00
88619	5-4-16	Frank J. Lennon Co.....	169 97
88620	4-21-16	Wm. Farrell & Son.....	320 24
88621	3-31-16	T. R. Thorn & Co.....	64 90
88622	5-5-16	Meyer-Denker-Sinram Co..	22 75
88623	4-28-16	Yawman & Erbe Mfg. Co..	4 85
88624	5-5-16	Underwood Typewriter Co., Inc. ....	8 25
88625	3-25-16	The National Marking Machine Co. ....	3 00
88626		Granite City Soap Co.....	670 00
88627	5-12-16	John Greig .....	24 71
88628	4-20-16	The Simes Co.....	3 00
88629	5-17-16	Indian Refining Co.....	8 37
88630		Platt & Washburn Co.....	8 77

Finance Voucher No.	Invoice Date or Contract Number.	Name of Payee.	Amount.
88631	5-4-16	Edison Lamp Works of General Electric Co.....	17 55
88632	2-11-16	Egan Waste Co.....	11 13
88633	5-16-16	Vacuum Oil Co.....	47 77
88634	5-16-16	D. B. Pershall & Son.....	6 00
88635		Hoffman Corr Mfg. Co.....	18 00
88636	5-22-16	Robt. Ferguson .....	23 00
88637	4-4-16	Otis Elevator Co.....	109 22
88638	4-29-16	The Kny-Scheerer Co.....	23 85
88639	3-28-16	Chas. O. Johnson .....	100 00
88640	5-12-16	The American Laundry Machinery Co. ....	23 50
		<b>Board of Coroners.</b>	
88675	6-6-16	Underwood Typewriter Co.	\$0 50
88676		Ernest C. Wagner .....	10 00
		<b>Department of Correction.</b>	
88892		Burdette G. Lewis .....	\$219 25
88893		Frank W. Fox .....	3 76
88894	1-19-16	Knickerbocker Supply Co....	93 15
88895	4-1-16	General Electric Co.....	49 63
88896	6-7-16	Newman Clock Co.....	5 00
88897	4-29-16	Jas. S. Barron & Co.....	375 00
88898	6-6-16	Economy Baler Co.....	326 00
88899	5-19-16	J. F. Herbert .....	10 94
88900	6-9-16	Hull, Grippen & Co.....	10 50
88901	5-31-16	Pathe Exchange, Inc.....	5 50
88902	4-14-16	A. & W., Clinton Prison....	132 00
88903	5-24-16	Bruce & Cook .....	93 75
88904	5-29-16	Jas. S. Barron & Co.....	17 52
88905	5-24-16	Dickerson, Van Dusen & Co.	128 83
88906	5-29-16	Chas. H. Heinsohn .....	7 32
88907	5-25-16	Chas. H. Heinsohn .....	115 50
88909	6-10-16	E. F. Keating Co.....	13 00
88910	5-1-16	Nason Mfg. Co.....	80 87
88911	6-3-16	The Child Acme Cutter & Press Co. ....	12 00
88912	6-3-16	Ogden & Wallace .....	94 80
88913	6-7-16	The Smith-Warthington Co.	6 00
88914	6-8-16	The Standard Scale & Supply Co. ....	15 00
88915	6-8-16	Trus-Con Laboratory .....	140 25
88916	4-26-16	Vought & Williams .....	129 68
88917	5-11-16	Vought & Williams .....	38 43
88918	5-1-16	S. H. Creeden .....	5 95
88919	5-1-16	S. H. Creeden .....	31 80
88920	5-1-16	The Harlem Stables Co., Inc.	12 00
88921	5-31-16	The Harlem Stables Co., Inc.	60 00
88922	6-3-16	The N. Y. Multicolor Copying Co. ....	60
88923	6-8-16	Department of Correction..	12 00
88924	5-6-16	Knickerbocker Supply Co..	71 15
88925	6-8-16	Scott & Williams .....	1 00
88926	6-2-16	Standard Oil Co. of N. Y..	5 50
88927	5-20-16	American Type Founders Co.....	25 60
		<b>Board of Estimate and Apportionment.</b>	
88938		Chas. D. Berkey .....	\$78 54
88761		Maurice S. Dessau .....	33 00
88762	5-29-16	American Can Co.....	5 85
88763	6-3-16	Merck & Co.....	5 45
88764	6-5-16	Eimer & Amend .....	17 70
88765	6-6-16	Jas. A. Webb & Son.....	13 50
88766	5-15-16	The Linde Air Products Co.	1 75
88767	6-5-16	Maurice S. Dessau .....	18 00
88768	4-22-16	Tower Mfg. & Novelty Co.	7 99
88769	5-27-16	The Globe Wernicke Co....	5 00
89014	12-7-15	T. C. Moore & Co.....	\$6 10

Finance Voucher No.	Invoice Date or Contract Number.	Name of Payee.	Amount.
89013	10-15	W. R. Smith & Co.....	1 50
89012	11-29-15	Reiff Bros. Co., Inc.....	5 21
89011	12-30-15	Gimbel Bros. ....	1 30
89010	12-31-15	James S. Barron .....	2 25
89009	10-14-15	Reiff Bros. Co., Inc.....	16 99
89008	5-25-16	S. Dana Hubbard, M. D.....	2 70
88961	3-1-16	Washburn Crosby Co. ....	31 25
88962	4-29-16	Oscar Frommel & Bro.....	146 88
88963	4-28-16	Burton & Davis Co.....	10 20
88964	4-29-16	Samuel E. Hunter .....	97 52
88965	5-10-16	P. Lawless' Sons .....	4 56
88966	4-29-16	L. Hamburger .....	16 43
88967	3-10-16	Whitney & Kemmerer .....	2,139 67
88968	4-6-16	Alden Coal Mining Co.....	1,503 67
88969	4-26-16	Scranton & Wyoming Coal Co. ....	2,605 08
88970	3-20-16	Standard Oil Co.....	11
88971	6-5-16	A. B. Dick Co.....	129 60
88972	5-29-16	Columbia Graphophone Co.	80
88973	4-4-16	New Standard Adding Machine Co. ....	2 00
88974	5-6-16	Carpenter & Co.....	6 00
88975	5-12-16	G. Gennert .....	2 50
88976	5-26-16	Eimer & Amend .....	55
88977	5-27-16	Merck & Co.....	4 69
88978	6-2-16	Powers, Weightman, Rosengarten Co. ....	1 77
88979	5-26-16	Powers, Weightman, Rosengarten Co. ....	16 56
88980	5-22-16	Merck & Co.....	9 00
88981	1-21-16	Merck & Co.....	20 00
88982	4-14-16	S. S. White Dental Mfg. Co.....	15
88983	5-19-16	Fairchild Bros. & Foster...	10 00
88984	5-15-16	Syndicate Trading Co.....	148 80
88985	5-13-16	The Kny-Scheerer Co.....	14 00
88986	5-12-16	Defender Photo Supply Co.	41 40
88987	4-10-16	H. T. Jarrett .....	102 00
88988		New York Bottling Co., Inc.	7 75
88989	5-20-16	Standard Oxygen Co.....	9 00
88990	5-26-16	John Bellman .....	11 20
88991	5-10-16	Knickerbocker Ice Co.....	2 10
88992	4-15-16	Stump & Walter Co.....	49 65
88993	5-15-16	John Bellman .....	48 26



Invoice Finance Date Vouch- or Con- No. tract Number.	Name of Payee.	Amount.	Invoice Finance Date Vouch- or Con- No. tract Number.	Name of Payee.	Amount.	Invoice Finance Date Vouch- or Con- No. tract Number.	Name of Payee.	Amount.
89022	43951 Richman & Samuels .....	20 59	88643	40916 Louis Koenig .....	33 46	88734	5-20-16 J. & T. Adikes .....	4 25
89023	44525 Carl H. Schultz .....	64 00	<b>President of the Borough of Manhattan.</b>			88735	5-11-16 Montross & Clarke Co. ....	3 00
89024	44872 Swift & Co. ....	603 51	88886	Henry H. Lloyd .....	1,430 70	88736	6- 3-16 Keuffel & Esser Co. ....	17 12
89025	44723 Shults Bread Co. ....	159 65	88887	John W. Thompson et al. ....	38 28	88737	5-16-16 Remington Typewriter Co. ....	1 95
<b>Board of Inebriety.</b>			88888	George W. Flood et al. ....	132 55	88738	5-18-16 Chas. Hvass & Co., Inc. ....	11 84
89049	5-17-16 C. H. F. Jurgens .....	\$3 20	88889	Wm. A. Prendergast, as Comp. ....	2,191 95	88739	6- 6-16 Boston Woven Hose & Rub- ber Co. ....	22 14
88950	Knickerbocker Ice Co. ....	2 17	88890	Wm. A. Prendergast, as Comp. ....	1,340 95	83701	4-14-16 John H. Walsh .....	3 50
88951	5-19-16 Francis H. Leggett & Co. ....	14 31	88891	Eugene W. Stern .....	65 96	83702	5-17-16 John Keinath .....	3 50
88952	5- 2-16 Lehigh & Hudson River Railway Co. ....	50 39	88892	43460 Aztec Asphalt Co., Inc. ....	2,790 13	83703	5-15-16 Greater New York Boarding Stables .....	103 23
88960	8-19-15 John Wanamaker .....	149 40	88893	43780 W. J. Fitzgerald .....	6,246 90	83704	6-26-16 The Long Island R. R. Co. ....	40 30
88939	Armour & Co. ....	108 08	88894	37806 Uvalde Cont. Co. ....	51 75	83705	6-10-16 George F. Vreeland .....	125 00
88940	5-26-16 Austin, Nichols & Co., Inc. ....	73 02	88895	43632 W. J. Fitzgerald .....	1,177 43	83706	2-12-16 Elmhurst Bridge Garage .....	2 25
88941	5-24-16 John Bellmann .....	4 93	88896	34532 Crow, Lewis & Wickenhoe- fer .....	693 39	83707	6- 6-16 Jamaica Auto Garage .....	3 90
88942	5- 2-16 Beyer Bros. Commission Co. ....	249 23	88897	41564 J. Livingston & Co., Inc. ....	3,789 00	83708	4-14-16 Plaza Auto Top Mfg. Co. ....	8 00
88943	5-24-16 Burton & Davis Co. ....	24 98	88898	43736 Fraser & Burchenal, Inc. ....	9,952 23	83709	The New York Law Journal Co. ....	4 00
88944	5-17-16 Lewis Degroff & Son .....	25 40	<b>President of the Borough of Brooklyn.</b>			83710	6- 1-16 Empire State Window Clean- ing & T. S. Co. ....	1 80
88945	6- 7-16 Educational Equipment Co. ....	12 01	89035	A. Pearson's Sons .....	\$63 00	83711	5-27-16 H. Denton Bastow .....	27 00
88946	5-25-16 A. Goldstein & Co. ....	4 38	89036	44097 Phoenix Sand & Gravel Co. ....	907 22	83712	5-10-16 Eimer & Amend .....	43 14
88947	6- 7-16 Leo Hamburger .....	9 81	89037	44736 Frank J. Gallagher .....	1,378 16	83713	4-29-16 Keuffel & Esser Co. ....	21 75
88948	5-19-16 Hammacher, Schlemmer & Co. ....	11 08	89038	44260 Calvin Tompkins .....	802 44	88689	5-16-16 The John Welden Trucking Co. ....	55 00
88953	12-31-15 N. Y. Tel. Co. ....	30 11	89039	44291 C. J. Doherty .....	488 99	88690	6- 8-16 Thomas J. Nolan .....	21 00
88954	F. C. Raynor .....	628 70	89040	44581 Chas. E. McCrodden .....	3,084 90	88691	5-27-16 Fritz Hartmann .....	6 50
88955	F. & U. Schrieber .....	47 60	89041	43564 Frank Spinella .....	1,694 17	88692	5- 5-16 Hugo Sellger .....	1 50
88956	12-21-15 Sulzberger & Sons Co. ....	26 56	89042	44646 Borough Asphalt Co. ....	3,487 10	88693	5- 1-16 Edward J. Ward .....	80 00
88957	C. F. Stokes .....	117 40	89043	5-25-16 Craven Steam Boiler Works .....	47 00	88694	6- 1-16 W. A. Duncan .....	80 00
88958	9-30-15 Warwick Dairy Co. ....	122 96	89044	6- 8-16 Craven Steam Boiler Works .....	11 40	88695	6- 1-16 Dennis Shugrue .....	63 22
88959	12-31-15 Warwick Valley Light & Power Co. ....	4 85	89045	6- 7-16 James J. Byrne .....	100 00	88696	6- 2-16 Seth W. Kelly .....	20 00
<b>Commissioner of Jurors, Bronx County.</b>			89046	5-12-16 Stevenson & Marsters .....	45 20	88697	2-12-16 Elmhurst Bridge Garage .....	20 00
88607	5-31-16 N. Y. Tel. Co. ....	\$12 66	89047	6- 2-16 Nason Mfg. Co. ....	8 52	88698	5-31-16 Crescent Garage .....	40 00
<b>Law Department.</b>			89048	5-19-16 D. MacNeillage, Inc. ....	1 50	88699	6- 1-16 Richmond Hill Garage .....	20 00
88677	Adolph Herzog, Jr. ....	\$143 00	89049	5-19-16 George F. Bason .....	249 00	88700	5-31-16 Crescent Garage .....	40 00
88678	5-31-16 N. Y. Telephone Co. ....	25 18	89050	6- 7-16 Robert Simpson .....	15 20	89032	43467 Kingsbridge Cont. Co. ....	4,433 40
88679	5-31-16 N. Y. Telephone Co. ....	23 06	89051	3- 8-16 Stevenson & Marsters .....	120 00	<b>President of the Borough of Richmond.</b>		
88684	5-31-16 Great Bear Spring Co. ....	3 90	89052	1- 4-16 Standard Oil Co. of N. Y. ....	216 51	88760	43525 A. M. Hasell, Inc. ....	\$252 30
88685	5-31-16 M. B. Brown Ptg. & Bdg. Co. ....	21 00	89053	4-28-16 Erasmus Garage .....	21 80	88714	5-26-16 Jas. Thompson .....	31 25
88686	5-26-16 John J. Curtin .....	26 75	89054	5- 3-16 Elwood Garage .....	20 00	88715	3-14-16 George C. Knesel .....	35 00
88687	6- 1-16 Peerless Towel Supply Co. ....	3 00	89055	5- 3-16 Elwood Garage .....	29 83	88716	4-14-16 George C. Knesel .....	35 00
<b>Miscellaneous.</b>			89056	5- 3-16 Midwood Garage .....	28 78	88717	4-29-16 John Franzreb .....	29 25
88680	960 Park Ave. Co., Inc. ....	\$1,776 50	89057	5- 3-16 Erasmus Garage .....	20 47	88718	4-11-16 The Addressograph Co. ....	22 36
88681	Daniel London .....	209 93	89058	4- 6-16 Jacob Muller .....	2 00	88719	5- 2-16 Gregg Bros., Inc. ....	10 85
	Daniel London .....	7 50	89059	6- 2-16 Royal Garage and Machine Works .....	12 00	88720	5- 2-16 Castleton Motor Car Co. ....	19 78
88929	Warden of Sing Sing Prison .....	34,169 08	89060	4- 8-16 Archibald MacFarlane .....	115 00	88721	5-29-16 The Woolf Laboratories .....	4 50
88930	Warden of Clinton Prison .....	17,175 82	89061	4-28-16 Erasmus Garage .....	18 00	88722	5-31-16 Albert T. Zorn .....	78 84
88931	Warden of Auburn Prison .....	6,757 53	89062	5- 3-16 Elwood Garage .....	15 00	88723	5-26-16 Jas. Thompson & Sons .....	31 25
88947	Harriet L. Schuyler .....	118 31	89063	5- 3-16 Elwood Garage .....	45 00	88724	4-29-16 Frank Weber .....	15 00
88948	Gertrude L. Amory .....	236 64	89064	5- 3-16 Erasmus Garage .....	15 00	88725	6- 6-16 G. F. Van Dam & Son .....	3 50
88949	Stephen Chase .....	236 64	89065	5- 3-16 Midwood Garage .....	18 00	88726	5- 3-16 M. J. Halloran .....	10 50
88950	Clement March .....	473 28	89066	4-28-16 Erasmus Garage .....	1 05	88727	5- 3-16 Andrew Jones .....	6 00
88951	Kamnitz Podolskiy Unter- stuetzung Verein and Chev- ra Anshe Zhitomik Voline. ....	567 93	89067	5- 3-16 Erasmus Garage .....	5 05	<b>Department of Public Charities.</b>		
	Gertrude L. Hoyt .....	709 92	89068	5- 3-16 Ford Motor Co. ....	14 20	88682	A. M. Wilson .....	\$494 45
	Gertrude L. Hoyt .....	709 92	89069	5- 3-16 Ford Motor Co. ....	13 58	88683	A. M. Wilson .....	19 63
	Charles Metzendorf .....	30 05	89070	5- 3-16 Elwood Garage .....	40	88684	6- 9-16 A. M. Wilson .....	6 60
	Collector of Assessments & Arrears, N. Y. ....	4,239 59	89071	5- 3-16 Elwood Garage .....	1 65	88685	6- 9-16 A. M. Wilson .....	26 87
88856	Alden Sampson & Sons .....	625 00	89072	5-27-16 Detroit-Cadillac Motor Car Co. ....	3 35	88686	6-13-16 A. M. Wilson .....	19 58
88857	Cord Meyer Co. ....	256 00	89073	6-13-16 Midget Novelty Co. ....	3 25	88687	6-13-16 A. M. Wilson .....	150 00
88858	John W. Brunjes et al. ....	500 00	89074	6-16-16 Robert H. Bryson .....	25 00	88688	6-19-16 Wm. J. Doherty .....	310 00
88859	6-12-16 Ludwig Sikora .....	407 07	<b>President of the Borough of Queens.</b>			89034	Timothy J. Duane .....	\$12 36
88860	6-12-16 Hyman Davidowitz .....	109 68	88752	6-10-16 C. J. Tagliabue Mfg. Co. ....	\$58 32	89033	Henry Nimphius .....	14 85
88836	Alice Ketelas as Admis. ....	793 18	88753	6- 3-16 Keuffel & Esser Co. ....	84 36	<b>Department of Street Cleaning.</b>		
88837	Alice Ketelas as Admis. ....	793 18	88754	5-10-16 Edward E. Buhler Co. ....	22 50	88641	Raymond B. Carver .....	\$81 50
88838	Eugene K. Smith .....	793 17	88755	6- 8-16 Jamaica Paragon Plaster Co. ....	12 50	88870	3- 4-16 Cornell Steamboat Co. ....	60 00
88839	Alice Ketelas as Admis. ....	793 17	88756	5-19-16 Kraemer Bros. Co. ....	50 00	88871	2- 2-16 McAllister's Towing Line .....	20 00
88840	Roger P. D. K. Wetmore .....	317 29	88757	5-30-16 Johnson & Bernston .....	66 70	88872	2- 1-16 Knickerbocker Towel Sup- ply Co. ....	25 38
88841	Maud K. Wetmore .....	317 28	88758	3-30-16 The Peck Bros. & Co. ....	35 80	88873	1- 1-16 Knickerbocker Towel Sup- ply Co. ....	27 08
88842	Edith M. K. Wetmore .....	1,110 46	88759	6- 7-16 Jos. Elias & Co. ....	9 00	88874	44294 Wm. Farrell & Son .....	141 04
88843	Edith M. K. Wetmore .....	634 57	88760	1-13-16 The Studebaker Corp. of Am. ....	3 15	88875	44854 Standard Oil Co. of N. Y. ....	65 04
88844	Jacob Rosenthal .....	177 48	88741	2-12-16 Elmhurst Bridge Garage Co. ....	5 90	88876	44102 Heilbrunn & Kahn .....	2,272 00
88845	Louis Perlstein .....	177 48	88742	5-17-16 Maxwell Motor Sales Corp. ....	9 30	88877	44360 The Smith-Worthington Co. ....	405 60
88846	Clement Marchas, Trustee for the benefit of Harriett L. Schuyler .....	354 96	88743	5-17-16 The Goodyear Tire & Rub- ber Co., Inc. ....	21 61	88878	44641 General Stores Co. ....	262 08
88932	6-13-16 Daniel London .....	438 25	88744	4- 8-16 Arthur H. Thomas Co. ....	13 50	88879	44640 N. Z. Graves & Co. ....	89 50
88933	6- 6-16 Harry C. Bryan .....	1,907 38	88745	4- 8-16 Goodyear India Rubber Sell- ing Co. ....	36 14	88880	44639 Thos. C. Dunham .....	391 50
<b>Brooklyn Public Library.</b>			88746	5-11-16 The Good Roads Machinery Co. ....	20 02	88881	44643 Standard Varnish Works .....	213 60
88927	Brooklyn Public Library .....	\$23,665 44	88747	6- 7-16 S. Schnabel .....	67 50	88882	17422 Edward Holland & Co. ....	880 00
89028	George C. Dickel, Treasurer Queensboro Pub. Lib. ....	143 23	88748	John L. Whitting & J. J. Adams Co. ....	10 53	88883	40773 Henry R. Asserson .....	300 00
89030	George C. Dickel, Treasurer Queensboro Pub. Lib. ....	7,035 41	88749	5-25-16 Chas. Greffrath Co. ....	26 95	88869	John J. O'Brien .....	162 32
89031	George C. Dickel, Treasurer Queensboro Pub. Lib. ....	121 85	88750	5- 4-16 Maher & Flockhart .....	41 00	88884	4-29-16 Department of Correction .....	1,250 00
89029	Geo. C. Dickel, Treasurer Q. B. P. L. ....	5,874 65	88751	5- 1-16 The Long Island Hardware Co. ....	1 50	88885	2- 1-16 The White Co. ....	57 04
<b>Department of Parks, Borough of The Bronx.</b>			88728	Department of Parks, Queens County .....	130 00	<b>Department of Water Supply, Gas and Electricity.</b>		
88644	6-19-16 Thomas W. Whittle .....	\$100 00	88729	5-31-16 Knickerbocker Ice Co. ....	60 99	88830	6-19-16 The Citizens Water Supply Co. ....	\$1,788 91
88645	6- 9-16 N. Y. Zoological Society .....	4,994 76	88730	6- 1-16 Jamaica Ice Co. ....	2 03	88831	Thomas F. Bannon .....	32 00
88646	N. Y. Zoological Society .....	5,441 84	88731	2- 1-16 Elmhurst Bridge Garage .....	19 70	88832	6-10-16 Nelson H. Henry .....	144 71
88647	N. Y. Zoological Society .....	311 40	88732	5-31-16 Crescent Garage .....	31 56	88833	6-12-16 Henry E. Sholl .....	55 75
88642	42548 H. H. Vought .....	3,798 18	88733	5-13-16 G. R. Lawrence .....	59 46	88834	Village of Brewster, Town of Southeast, N. Y. ....	289 10
							A. Van Houten, City Treas- urer, Yonkers, N. Y. ....	748 43

**Law Department.**

Statement and return of moneys received by William J. Millard, Assistant Corporation Counsel, Bureau for the Recovery of Penalties, for the month of May, 1916, rendered to the Comptroller, in pursuance of the provisions of section 259 and 1550 of the Charter.

Because of the fact that the position of Central Cashier was created in the Law Department January 1, 1916, and has since been maintained, no money was collected by this Bureau during the month of May, 1916.

WILLIAM J. MILLARD, Assistant Corporation Counsel.

**Changes in Departments, Etc.**

REGISTER, NEW YORK COUNTY.  
Services Ceased—John McCue, 515 W. 172nd st., Clerk, at \$1,100 per annum, effective July 1.

Title Changed—Morris Gersten 106 E. 7th st., from Clerk at \$1,200 per annum, to Custodian at \$840 per annum, effective July 1.

**BOARD OF EDUCATION.**

Died—Janitors: Cornelius J. Rogers, P. S. 2, Richmond, April 18, and Patrick Hayde, P. S. 95, Queens, June 15.

Services Ceased—Emil Lagerstrom, Janitor, P. S. 92 (old), Brooklyn; Margaret Acaster, Janitress, P. S. 26, Queens, and Eugene J. McCabe, Cleaner, Morris High School, June 1.

**BOARD OF WATER SUPPLY.**

Promoted—Clerks: June 7, Clinton F. Noe, \$720; Wm. A. Walsh, \$900; Thos. C. Norton, \$720; William F. Lindeman, \$600. June 9, James F. Ryan, \$700.

Services Ceased—John Patterson, Laborer, and Robert Naylor, Machinist's Helper, June 5.

Appointed—Frederick T. Giles, La-

borer, \$2 a day, R. F. D. 3, Newburgh, June 12.

**DEPARTMENT OF PARKS.**

MANHATTAN AND RICHMOND.  
Died—James McDonald, 638 E. 14th st., Laborer at \$2.50 a day, June 7.

Transferred—Thomas Sharkey, 1714 First ave., Driver, at \$2.50 a day, to the Department of Correction.

**BOROUGH OF MANHATTAN.**

BUREAU OF BUILDINGS.  
Appointed—Vincent M. Kennedy, 2717 Kenmore pl., Brooklyn, Clerk, at \$300 per annum, for about seven months; June 16.

**DEPARTMENT OF PLANT AND STRUCTURES.**

Action Rescinded—Taken June 14, discharging John J. Furlong, 2037 Linden st., Brooklyn; William J. Boylan, 77 W. 127th st., Manhattan, and Joseph P.

Kearney, 58 E. 86th st., Manhattan, Masonry Inspectors, June 17.

**OFFICIAL DIRECTORY.**

Unless otherwise stated, the Public Offices of the City are open for business from 9 a. m. to 5 p. m.; Saturday, 9 a. m. to 12 noon.



## CITY OFFICES.

**MAYOR'S OFFICE.**  
City Hall, Telephone, 8020 Cortlandt.  
John Purroy Mitchel, Mayor.  
Theodore Rousseau, Secretary.  
Samuel L. Martin, Executive Secretary.  
**Bureau of Weights and Measures.**  
Municipal Building, 3d floor. Telephone, 1498 Worth.  
Joseph Hartigan, Commissioner.  
**COMMISSIONER OF ACCOUNTS.**  
Municipal Building. Telephone, 4315 Worth.  
Leonard M. Wallstein, Commissioner of Accounts.  
**BOARD OF ALDERMEN.**  
Clerk's Office, Municipal Building, 2nd floor. Telephone, 4430 Worth.  
P. J. Scully, Clerk.  
**President of the Board of Aldermen.**  
City Hall. Telephone, 6770 Cortlandt.  
Frank L. Dowling, President.  
**BOARD OF AMBULANCE SERVICE.**  
Municipal Building, 10th floor. Ambulance Calls, 3100 Spring. Administration Offices, 748 Worth.  
**ARMORY BOARD.**  
Hall of Records, Telephone, 3900 Worth.  
C. D. Rhinehart, Secretary.  
**ART COMMISSION.**  
City Hall. Telephone, 1197 Cortlandt.  
John Quincy Adams, Assistant Secretary.  
**BOARD OF ASSESSORS.**  
Municipal Building, 8th floor. Telephone, 29 Worth.  
William C. Ormond, Chairman.  
St. George B. Tucker, Secretary.  
**BELLEVUE AND ALLIED HOSPITALS.**  
26th st. and 1st ave. Telephone, 4400 Madison Square.  
Dr. John W. Brannan, President.  
J. K. Paulding, Secretary.  
**CENTRAL PURCHASE COMMITTEE.**  
Municipal Building, 12th floor. Telephone, 4227 Worth.  
Director.  
**BUREAU OF THE CHAMBERLAIN.**  
Municipal Building, 8th floor. Telephone, 4270 Worth.  
Milo R. Maltbie, Chamberlain.  
**BOARD OF CHILD WELFARE.**  
City Hall. Telephone, 7541 Cortlandt.  
Harry L. Hopkins, Secretary.  
**CITY CLERK AND CLERK OF THE BOARD OF ALDERMEN.**  
Municipal Building, 2nd floor. Telephone, 4430 Worth.  
P. J. Scully, City Clerk.  
**BOARD OF CITY RECORD.**  
Supervisor's office, Municipal Building, 8th floor. Distributing Division, 96 Reade st. Telephone, 3490 Worth.  
David Ferguson, Supervisor.  
**DEPARTMENT OF COLLECTION.**  
Municipal Building, 24th floor. Telephone, 1610 Worth.  
Burdette G. Lewis, Commissioner.  
**DEPARTMENT OF DOCKS AND FERRIES.**  
Pier "A," North River. Telephone, 300 Rectory.  
E. A. C. Smith, Commissioner.  
**DEPARTMENT OF EDUCATION.**  
Board of Education.  
Park ave. and 59th st. Telephone, 5580 Plaza.  
Stated meetings of the Board are held at 4 p. m. on the first Monday in February, the second Wednesday in August, and the second and fourth Wednesdays in every month, except August.  
William G. Willcox, President.  
A. Emerson Palmer, Secretary.  
**BOARD OF ELECTIONS.**  
General office and office of the Borough of Manhattan, Municipal Building, 18th floor. Telephone, 1307 Worth.  
Edward F. Boyle, President.  
Moses M. McKee, Secretary.  
**Other Borough Offices.**  
The Bronx.  
368 E. 148th st. Telephone, 336 Melrose.  
Brooklyn.  
435-445 Fulton st. Telephone, 1932 Main.  
Queens.  
64 Jackson ave., L. I. City. Telephone, 3375 Hunters Point.  
Richmond.  
Borough Hall, New Brighton, S. I. Telephone, 1000 Tompkinsville.  
All offices open from 9 a. m. to 4 p. m. Saturdays to 12 noon.  
**BOARD OF ESTIMATE AND APPORTIONMENT.**  
Municipal Building, 13th floor. Telephone, 4560 Worth.  
Joseph Haag, Secretary.  
**Bureau of Records and Minutes.**  
Municipal Building, 13th floor. Telephone, 4560 Worth.  
Joseph Haag, Secretary.  
**Office of the Chief Engineer.**  
Municipal Building, 13th floor. Telephone, 4560 Worth.  
Nelson P. Lewis, Chief Engineer.  
**Bureau of Public Improvements.**  
Municipal Building, 13th floor. Telephone, 4560 Worth.  
Nelson P. Lewis, Chief Engineer.  
**Bureau of Franchises.**  
Municipal Building, 13th floor. Telephone, 4563 Worth.  
Harry P. Nichols, Engineer.  
**Bureau of Contract Supervision.**  
Municipal Building, 13th floor. Telephone, 4560 Worth.  
Central Testing Laboratory, 125 Worth st. Telephone, 3088 Franklin. Tilden Adamson, Director.  
**Bureau of Standards.**  
Municipal Building, 13th floor. Telephone, 4560 Worth.  
George L. Turrell, Director.  
**BOARD OF EXAMINERS.**  
Municipal Building, 20th floor. 9 a. m. to 4 p. m. Saturday, to 12 noon. Telephone, 1800 Worth.  
Board meets every Tuesday at 2 p. m.  
Edward V. Barton, Clerk.  
**DEPARTMENT OF FINANCE.**  
Municipal Building, 5th floor. Telephone, 1200 Worth.  
Shepard A. Morgan, Secretary to the Department, 5th floor.  
William A. Prendergast, Comptroller.  
Deputy Comptrollers, 7th floor. Alexander Brough, Edmund D. Fisher, Albert E. Hadlock, Hubert L. Smith.  
**Receiver of Taxes.**  
Manhattan—Municipal Building, 2nd floor. Telephone, 1200 Worth.  
Bronx—177th st. and Arthur ave. Telephone, 140 Tremont.  
Brooklyn—236 Duffield st. Telephone, 7056 Main.  
Queens—5 Court Square, L. I. City. Telephone, 3386 Hunters Point.  
Richmond—Borough Hall, St. George. Telephone, 100 Tompkinsville.  
William C. Hecht, Receiver of Taxes.  
**Collector of Assessments and Arrears.**  
Manhattan—Municipal Building, 3d floor. Telephone, 1200 Worth.  
Bronx—177th st. and Arthur ave. Telephone, 47 Tremont.  
Brooklyn—503 Fulton st. Telephone, 8340 Main.  
Queens—Municipal Building, Court Square, L. I. City. Telephone, 1553 Hunters Point.  
Richmond—Borough Hall, St. George. Telephone, 1000 Tompkinsville.  
Daniel Mowman, Collector.  
**FIRE DEPARTMENT.**  
Municipal Building, 11th floor. Telephone, 4100 Worth.  
Brooklyn, 365 Jay st. Telephone, 7600 Main.  
Robert Adamson, Commissioner.  
**DEPARTMENT OF HEALTH.**  
Centre and Walker sts., Manhattan. Telephone, 6280 Franklin.

Bureau of Sewers, 10th floor, 215 Montague st. Telephone, 3960 Main.  
Bureau of Buildings, 4th floor, Borough Hall. Telephone, 3960 Main.  
Bureau of Substructures, 11th floor, 50 Court st. Telephone, 3960 Main.  
Lewis H. Pounds, President.  
**BOROUGH OF MANHATTAN.**  
President's office, 20th floor, Municipal Building.  
Commissioner of Public Works, 21st floor, Municipal Building.  
Assistant Commissioner of Public Works, 21st floor, Municipal Building.  
Bureau of Highways, 21st floor, Municipal Building.  
Bureau of Public Buildings and Offices, 20th floor, Municipal Building.  
Bureau of Sewers, 21st floor, Municipal Building.  
Bureau of Buildings, 20th floor, Municipal Building.  
Telephone, 4227 Worth.  
Marcus M. Marks, President.  
**BOROUGH OF QUEENS.**  
President's Office, Borough Hall, L. I. City. Telephone, 5400 Hunters Point.  
Bureau of Public Buildings and Offices, Town Hall, Flushing, L. I. Telephone, 1740 Flushing.  
Maurice E. Connolly, President.  
**BOROUGH OF RICHMOND.**  
President's office, New Brighton. Telephone, 1000 Tompkinsville.  
Calvin D. Van Name, President.  
**CORONERS.**  
Manhattan, Municipal Building, 2nd floor. Open at all hours of the day and night. Telephone, 3711 Worth.  
Bronx—Arthur and Tremont aves. Telephone, 1250 Tremont, 8 a. m. to midnight, every day.  
Brooklyn, 236 Duffield st. Telephone, 4004 Main. Open at all hours of the day and night.  
Queens, Town Hall, Jamaica, 9 a. m. to 10 p. m.; Sundays and holidays, 9 a. m. to 12 noon.  
Richmond, 175 Second st., New Brighton. Open at all hours of the day and night.  
**COUNTY OFFICES.**  
Unless otherwise stated, the County offices are open for business from 9 a. m. to 4 p. m.; Saturday, 9 a. m. to 12 noon.  
**NEW YORK COUNTY.**  
**COUNTY CLERK.**  
County Court House. Telephone, 5388 Cortlandt.  
9 a. m. to 2 p. m., during July and August.  
Wm. F. Schneider, County Clerk.  
**DISTRICT ATTORNEY.**  
Criminal Courts Building, 9 a. m. to 5.15 p. m.; Saturdays, to 12 noon. Telephone, 2304 Franklin.  
Edward Swann, District Attorney.  
**COMMISSIONER OF JUDGES.**  
280 Broadway. Telephone, 241 Worth.  
Frederick O'Brien, Commissioner.  
**PUBLIC ADMINISTRATOR.**  
119 Nassau st. Telephone, 6376 Cortlandt.  
William M. Hoes, Public Administrator.  
**COMMISSIONER OF RECORDS.**  
Hall of Records. Telephone, 3900 Worth.  
Charles K. Lexow, Commissioner.  
**REGISTER.**  
Hall of Records. Telephone, 3900 Worth.  
9 a. m. to 2 p. m. during July and August.  
John J. Hopper, Register.  
**SHERIFF.**  
51 Chambers st. Telephone, 4300 Worth.  
New York County Jail, 70 Ludlow st.  
Alfred E. Smith, Sheriff.  
**SUBROGATES.**  
Hall of Records. Telephone, 3900 Worth.  
John P. Cohan; Robert Ludlow Fowler, Surrogates.  
William Ray De Lano, Chief Clerk.  
John F. Curry, Commissioner of Records.  
**KINGS COUNTY.**  
**COUNTY CLERK.**  
Hall of Records. Telephone, 4930 Main.  
William E. Kelly, County Clerk.  
**COUNTY COURT.**  
County Court House. Court opens at 10 a. m. daily and sits until business is completed. Part I, Room 23; Part II, Room 10; Part III, Room 14; Part IV, Room 1, Court House. Clerk's office, Room 17, 18, 19 and 22; open daily from 9 a. m. to 5 p. m.; Saturday to 12 noon. Telephone, 4154 Main.  
John L. Gray, Chief Clerk.  
**DISTRICT ATTORNEY.**  
66 Court st. 9 a. m. to 5.30 p. m.; Saturday, to 1 p. m. Telephone, 2954 Main.  
Harry E. Lewis, District Attorney.  
**COMMISSIONER OF JUDGES.**  
381 Fulton st. Telephone, 330-331 Main.  
Jacob Brenner, Commissioner.  
**PUBLIC ADMINISTRATOR.**  
44 Court st. Telephone, 2840 Main.  
Frank V. Kelly, Public Administrator.  
**COMMISSIONER OF RECORDS.**  
Hall of Records. Telephone, 6988 Main.  
Edmund O'Connor, Commissioner.  
**REGISTER.**  
Hall of Records. Telephone, 2830 Main.  
Edward T. O'Loughlin, Register.  
**SHERIFF.**  
50 Court st. Telephone, 6845 Main.  
Edward Riegelmann, Sheriff.  
**SUBROGATE.**  
Hall of Records. Court opens at 10 a. m. Telephone, 3954 Main.  
Herbert T. Ketcham, Surrogate.  
John H. McCoey, Chief Clerk.  
**BRONX COUNTY.**  
**COUNTY CLERK.**  
Civil Records—161st st. and 3d ave. Telephone, 9266 Melrose.  
Criminal Branch, 1918 Arthur ave.  
James Vincent Ganly, County Clerk.  
**COUNTY JUDGE.**  
Bergen Building Annex, Tremont and Arthur aves. Telephone, 3205 Tremont.  
Louis D. Gibbs, County Judge.  
**DISTRICT ATTORNEY.**  
Tremont and Arthur aves. Telephone, 1100 Tremont.  
Francis Martin, District Attorney.  
**COMMISSIONER OF JUDGES.**  
1932 Arthur ave. Telephone, 3700 Tremont.  
John A. Mason, Commissioner.  
**PUBLIC ADMINISTRATOR.**  
2808 Third ave. Telephone, 9816 Melrose, 9 a. m. to 5 p. m.; Saturday to 12 noon.  
Ernest E. L. Hammer, Public Administrator.  
**REGISTER.**  
1932 Arthur ave. Telephone, 6694 Tremont.  
Edward Polak, Register.  
**SHERIFF.**  
1932 Arthur ave. Telephone, 6600 Tremont.  
James F. O'Brien, Sheriff.  
**SUBROGATE.**  
Bergen Building Annex, 1918 Arthur ave.  
George M. S. Schulz, Surrogate.  
**QUEENS COUNTY.**  
**COUNTY CLERK.**  
364 Fulton st., Jamaica. Telephone, 2608 Jamaica.  
Alexander Dujat, County Clerk.

**COUNTY COURT.**  
County Court House, L. I. City. Telephone, 596 Hunters Point.  
Court opens at 10 a. m. Trial Term begins first Monday of each month, except July, August and September, and on Friday of each week.  
Clerk's office opens 9 a. m. to 5 p. m.; Saturdays to 12.30 p. m. Telephone, 551 Jamaica.  
County Judge's office always open at 336 Fulton st., Jamaica. Telephone, 551 Jamaica.  
Burt Jay Humphrey, County Judge.  
**DISTRICT ATTORNEY.**  
County Court House, L. I. City. Telephone, 3871 Hunters Point. 9 a. m. to 5 p. m.; Saturday, to 12 noon.  
Denis O'Leary, District Attorney.  
**COMMISSIONER OF JUDGES.**  
County Court House, L. I. City. Telephone, 963 Hunters Point.  
Thorndyke C. McKenney, Commissioner.  
**PUBLIC ADMINISTRATOR.**  
302 Fulton st., Jamaica. Telephone, 223 Jamaica.  
Randolph White, Public Administrator.  
**SHERIFF.**  
County Court House, L. I. City. Telephone, 3766 Hunters Point.  
Paul Stier, Sheriff.  
**SUBROGATE.**  
364 Fulton st., Jamaica. Telephone, 397 Jamaica.  
Daniel Noble, Surrogate.  
**RICHMOND COUNTY.**  
**COUNTY CLERK.**  
County Office Building, Richmond. Telephone, 28 New Dorp.  
C. Livingston Bostwick, Clerk.  
**COUNTY JUDGE AND SUBROGATE.**  
Trial Terms, with Grand and Trial Jury, second Monday of March, first Monday of October.  
Trial Terms, with Trial Jury only, first Monday of May, first Monday of December.  
Special Terms, Without Jury—Wednesday of each week, except the last week of July, the month of August and the first week of September.  
Surrogate's Court.  
Monday and Tuesday of each week at the Borough Hall, St. George, and on Wednesday at the Surrogate's Court at Richmond, except during the session of the County Court. There will be no Surrogate's Court during the month of August.  
Surrogate's Court and Office, Richmond. Surrogate's Chambers, Borough Hall, St. George.  
J. Harry Tiernan, County Judge and Surrogate.  
**DISTRICT ATTORNEY.**  
Borough Hall, St. George. Telephone, 50 Tompkinsville, 9 a. m. to 5 p. m.; Saturday, to 12 noon.  
Albert C. Fach, District Attorney.  
**COMMISSIONER OF JUDGES.**  
Village Hall, Stapleton. Telephone, 81 Tompkinsville.  
Edward I. Miller, Commissioner.  
**PUBLIC ADMINISTRATOR.**  
Port Richmond. Telephone, 704 West Brighton.  
William T. Holt, Public Administrator.  
**SHERIFF.**  
County Court House, Richmond. Telephone, 120 New Dorp.  
Spire Pitou, Jr., Sheriff.  
**THE COURTS.**  
**CITY COURT OF THE CITY OF NEW YORK.**  
City Hall Park. Special Term Chambers held from 10 a. m. to 4 p. m. Clerk's office open from 9 a. m. to 4 p. m. Telephone, 122 Cortlandt.  
Thomas F. Smith, Clerk.  
**CITY MAGISTRATES' COURTS.**  
**Borough of Manhattan and Bronx.**  
William McAdoo, Chief City Magistrate. 300 Mulberry st. Telephone, 6213 Spring.  
Municipal Term—Room 500, Municipal Building, Manhattan.  
First District—Criminal Courts Building.  
Second District—125 Sixth ave.  
Third District—2d ave. and 1st st.  
Fourth District—151 E. 57th st.  
Fifth District—121st st. and Sylvan pl.  
Sixth District—162d st. and Washington ave.  
Seventh District—314 W. 54th st.  
Eighth District—1014 E. 181st st., Bronx.  
Ninth District (Night Court for Females)—125 Sixth ave.  
Tenth District (Night Court for Males)—151 E. 57th st.  
Eleventh District (Domestic Relations)—151 E. 57th st.  
Twelfth District—1130 St. Nicholas ave.  
Thirteenth District (Domestic Relations)—1014 E. 181st st., Bronx.  
Office of the Chief Probation Officer, 300 Mulberry st. Telephone, 8713 Spring.  
**Borough of Brooklyn.**  
Office of Deputy Chief Clerk, Wm. F. Delaney, 44 Court st. Telephone, 7411 Main.  
First District—318 Adams st.  
Second District—Court and Butler sts.  
Fifth District—261 Bedford ave.  
Sixth District—495 Gates ave.  
Seventh District—31 Snider ave., Flatbush.  
Eighth District—W. 8th st., Coney Island.  
Ninth District—5th ave. and 29th st.  
Tenth District—133 New Jersey ave.  
Domestic Relations—Myrtle and Vanderbilt aves.  
**Borough of Queens.**  
First District—St. Mary's Lyceum, L. I. City.  
Second District—Town Hall, Flushing.  
Third District—Central ave., Far Rockaway.  
Fourth District—Town Hall, Jamaica.  
**Borough of Richmond.**  
First District—Lafayette ave., New Brighton.  
Second District—Village Hall, Stapleton.  
All courts open daily from 9 a. m. to 4 p. m., except on Saturdays, Sundays and legal holidays, when only morning sessions are held.  
**COURT OF GENERAL SESSIONS.**  
Criminal Court Buildings. Court opens at 10.30 a. m. Clerk's office open from 9 a. m. to 4 p. m., and on Saturdays until 12 noon.  
Edward R. Carroll, Clerk.  
**MUNICIPAL COURTS.**  
The Clerks' offices are open from 9 a. m. to 4 p. m.; Saturday, to 12 noon.  
Board of Justices—James J. Devlin, Secretary.  
264 Madison st., Manhattan. Telephone, 2596 Orchard.  
**Borough of Manhattan.**  
First District—146 Grand st. Telephone, 9611 Spring. Additional part is held at the southwest corner of 6th ave. and 10th st. Telephone, 2513 Chelsea.  
Second District—264-266 Madison st. Telephone, 4300 Orchard.  
Third District—314 W. 54th st. Telephone, 5450 Columbus.  
Fourth District—207 E. 32d st. Telephone, 4358 Murray Hill.  
Fifth District—2565 Broadway. Telephone, 4006 Riverside.  
Sixth District—155 E. 88th st. Telephone, 4343 Lenox.  
Seventh District—70 Manhattan st. Telephone, 6334 Morningside.  
Eighth District—121st st. and Sylvan pl. Telephone, 3950 Harlem.  
Ninth District—Madison ave. and 59th st. Telephone, 3873 Plaza.  
**Borough of The Bronx.**  
First District—Town Hall, 1400 Williamsbridge rd., Westchester. Telephone, 457 Westchester.

**BOROUGH OFFICES.**  
**BOROUGH OF THE BRONX.**  
President's office, 3d ave. and 177th st. Telephone, 2680 Tremont.  
Douglas Mathewson, President.  
**BOROUGH OF BROOKLYN.**  
President's office, 2d floor, Borough Hall.  
Commissioner of Public Works, 2d floor, Borough Hall.  
Assistant Commissioner of Public Works, 2d floor, Borough Hall.  
Bureau of Highways, 5th and 12th floors, 50 Court st.  
Bureau of Public Buildings and Offices, 10th floor, 50 Court st.  
**BOROUGH OF QUEENS.**  
President's office, 5400 Hunters Point.  
Bureau of Public Buildings and Offices, Town Hall, Flushing, L. I. Telephone, 1740 Flushing.  
Maurice E. Connolly, President.  
**BOROUGH OF RICHMOND.**  
President's office, New Brighton. Telephone, 1000 Tompkinsville.  
Calvin D. Van Name, President.  
**CORONERS.**  
Manhattan, Municipal Building, 2nd floor. Open at all hours of the day and night. Telephone, 3711 Worth.  
Bronx—Arthur and Tremont aves. Telephone, 1250 Tremont, 8 a. m. to midnight, every day.  
Brooklyn, 236 Duffield st. Telephone, 4004 Main. Open at all hours of the day and night.  
Queens, Town Hall, Jamaica, 9 a. m. to 10 p. m.; Sundays and holidays, 9 a. m. to 12 noon.  
Richmond, 175 Second st., New Brighton. Open at all hours of the day and night.  
**COUNTY OFFICES.**  
Unless otherwise stated, the County offices are open for business from 9 a. m. to 4 p. m.; Saturday, 9 a. m. to 12 noon.  
**NEW YORK COUNTY.**  
**COUNTY CLERK.**  
County Court House. Telephone, 5388 Cortlandt.  
9 a. m. to 2 p. m., during July and August.  
Wm. F. Schneider, County Clerk.  
**DISTRICT ATTORNEY.**  
Criminal Courts Building, 9 a. m. to 5.15 p. m.; Saturdays, to 12 noon. Telephone, 2304 Franklin.  
Edward Swann, District Attorney.  
**COMMISSIONER OF JUDGES.**  
280 Broadway. Telephone, 241 Worth.  
Frederick O'Brien, Commissioner.  
**PUBLIC ADMINISTRATOR.**  
119 Nassau st. Telephone, 6376 Cortlandt.  
William M. Hoes, Public Administrator.  
**COMMISSIONER OF RECORDS.**  
Hall of Records. Telephone, 3900 Worth.  
Charles K. Lexow, Commissioner.  
**REGISTER.**  
Hall of Records. Telephone, 3900 Worth.  
9 a. m. to 2 p. m. during July and August.  
John J. Hopper, Register.  
**SHERIFF.**  
51 Chambers st. Telephone, 4300 Worth.  
New York County Jail, 70 Ludlow st.  
Alfred E. Smith, Sheriff.  
**SUBROGATES.**  
Hall of Records. Telephone, 3900 Worth.  
John P. Cohan; Robert Ludlow Fowler, Surrogates.  
William Ray De Lano, Chief Clerk.  
John F. Curry, Commissioner of Records.  
**KINGS COUNTY.**  
**COUNTY CLERK.**  
Hall of Records. Telephone, 4930 Main.  
William E. Kelly, County Clerk.  
**COUNTY COURT.**  
County Court House. Court opens at 10 a. m. daily and sits until business is completed. Part I, Room 23; Part II, Room 10; Part III, Room 14; Part IV, Room 1, Court House. Clerk's office, Room 17, 18, 19 and 22; open daily from 9 a. m. to 5 p. m.; Saturday to 12 noon. Telephone, 4154 Main.  
John L. Gray, Chief Clerk.  
**DISTRICT ATTORNEY.**  
66 Court st. 9 a. m. to 5.30 p. m.; Saturday, to 1 p. m. Telephone, 2954 Main.  
Harry E. Lewis, District Attorney.  
**COMMISSIONER OF JUDGES.**  
381 Fulton st. Telephone, 330-331 Main.  
Jacob Brenner, Commissioner.  
**PUBLIC ADMINISTRATOR.**  
44 Court st. Telephone, 2840 Main.  
Frank V. Kelly, Public Administrator.  
**COMMISSIONER OF RECORDS.**  
Hall of Records. Telephone, 6988 Main.  
Edmund O'Connor, Commissioner.  
**REGISTER.**  
Hall of Records. Telephone, 2830 Main.  
Edward T. O'Loughlin, Register.  
**SHERIFF.**  
50 Court st. Telephone, 6845 Main.  
Edward Riegelmann, Sheriff.  
**SUBROGATE.**  
Hall of Records. Court opens at 10 a. m. Telephone, 3954 Main.  
Herbert T. Ketcham, Surrogate.  
John H. McCoey, Chief Clerk.  
**BRONX COUNTY.**  
**COUNTY CLERK.**  
Civil Records—161st st. and 3d ave. Telephone, 9266 Melrose.  
Criminal Branch, 1918 Arthur ave.  
James Vincent Ganly, County Clerk.  
**COUNTY JUDGE.**  
Bergen Building Annex, Tremont and Arthur aves. Telephone, 3205 Tremont.  
Louis D. Gibbs, County Judge.  
**DISTRICT ATTORNEY.**  
Tremont and Arthur aves. Telephone, 1100 Tremont.  
Francis Martin, District Attorney.  
**COMMISSIONER OF JUDGES.**  
1932 Arthur ave. Telephone, 3700 Tremont.  
John A. Mason, Commissioner.  
**PUBLIC ADMINISTRATOR.**  
2808 Third ave. Telephone, 9816 Melrose, 9 a. m. to 5 p. m.; Saturday to 12 noon.  
Ernest E. L. Hammer, Public Administrator.  
**REGISTER.**  
1932 Arthur ave. Telephone, 6694 Tremont.  
Edward Polak, Register.  
**SHERIFF.**  
1932 Arthur ave. Telephone, 6600 Tremont.  
James F. O'Brien, Sheriff.  
**SUBROGATE.**  
Bergen Building Annex, 1918 Arthur ave.  
George M. S. Schulz, Surrogate.  
**QUEENS COUNTY.**  
**COUNTY CLERK.**  
364 Fulton st., Jamaica. Telephone, 2608 Jamaica.  
Alexander Dujat, County Clerk.



Second District—Washington ave. and 162d st. Telephone, 3042 Melrose.  
**Borough of Brooklyn.**  
 First District—State and Court st. Telephone, 7091 Main.  
 Second District—495 Gates ave. Telephone, 504 Bedford.  
 Third District—6 Lee ave. Telephone, 556 Williamsburg.  
 Fourth District—14 Howard ave. Telephone, 4323 Bushwick.  
 Fifth District—5220 Third ave. Telephone, 3907 Sunset.  
 Sixth District—236 Duffield st. Telephone, 6166 Main.  
 Seventh District—31 Pennsylvania ave. Telephone, 904 East New York.

**Borough of Queens.**  
 First District, 115 Fifth st., L. I. City. Telephone, 1420 Hunters Point.  
 Second District—Broadway and Court st., Elmhurst. Telephone, 87 Newtown.  
 Third District—1908 Myrtle ave., Glendale. Telephone, 2352 Bushwick.  
 Fourth District—Town Hall, Jamaica. Telephone, 1654 Jamaica.

**Borough of Richmond.**  
 First District—Lafayette ave. and 2d st., New Brighton. Telephone, 503 Tompkinsville.  
 Second District—Village Hall, Stapleton. Telephone, 313 Tompkinsville.

#### COURT OF SPECIAL SESSIONS.

Court opens at 10 a. m.

Part I, Criminal Court Building, Manhattan. Telephone, 3983 Franklin.

Part II, 171 Atlantic ave., Brooklyn. Telephone, 4280 Main.

Part III, Town Hall, Jamaica. Held on Tuesday of each week. Telephone, 2620 Jamaica.

Part IV, Borough Hall, St. George. Held on Wednesday of each week. Telephone, 324 Tompkinsville.

Part V, Bergen Building, Tremont and Arthur aves., Bronx. Held on Thursday of each week. Telephone, 6056 Tremont.

Frank W. Smith, Chief Clerk.

#### CHILDREN'S COURT.

Adolphus Ragan, Chief Clerk, 137 E. 22nd st. Telephone, 3611 Gramercy.

Bernard J. Fagan, Acting Chief Probation Officer, 137 E. 22nd st. Telephone, 3611 Gramercy.

Parts I and II, (Manhattan), 137 E. 22nd st. Telephone, 3611 Gramercy. Dennis A. Lambert, Clerk.

Part III, (Brooklyn), 102 Court st. Telephone, 8611 Main. Wm. C. McKee, Clerk.

Part IV, (Bronx), 355 E. 137th St. Court held on Monday, Thursday and Saturday of each week. Telephone, 9092 Melrose. Michael Murray, Clerk.

Part V, (Queens), 19 Flushing ave., Jamaica. Court held on Tuesday and Friday of each week. Telephone, 2624 Jamaica. Sydney Ollendorff, Clerk.

Part VI, (Richmond), 14 Richmond Terrace, St. George. Court held on Wednesday of each week. Telephone, 2190 Tompkinsville. Wm. J. Browne, Clerk.

#### SUPREME COURT—APPELLATE DIVISION.

First Judicial Department.  
 Madison ave., corner 25th st. Court open from 2 p. m. until 5 p. m. Friday, Motion Day. Court opens at 10:30 a. m. Motions called at 10 a. m. Orders called at 10:30 a. m. Telephone, 3840 Madison Square.

Alfred Wagstaff, Clerk.

Second Judicial Department.  
 Borough Hall, Brooklyn. Court meets from 2 p. m. to 5 p. m., excepting that on Fridays Court opens at 10 a. m. Clerk's office open 9 a. m. Telephone, 1392 Main.

John B. Byrne, Clerk.

#### SUPREME COURT—APPELLATE TERM.

503 Fulton st., Brooklyn. Court meets 10 a. m. Clerk's office opens 9 a. m. Telephone, 7452 Main.

Joseph H. De Bragga, Clerk.

#### SUPREME COURT—CRIMINAL DIVISION.

Criminal Court Building. Court opens at 10:30 a. m. Clerk's office open from 9 a. m. to 4 p. m.; Saturday, to 12 noon. Telephone, 6064 Franklin.

William J. Schneider, Clerk.

#### SUPREME COURT—FIRST DEPARTMENT.

Court House. Court open from 10:15 a. m. to 4 p. m. Telephone, 4580 Cortlandt.

#### SUPREME COURT—SECOND DEPARTMENT.

Kings County.

Jorammon and Fulton sts. Clerk's office hours, 9 a. m. to 5 p. m. Seven jury trial parts. Special Term for trials. Special Term for motions. Special Term (ex-parte business). Court opens at 10 a. m. Naturalization Bureau, Hall of Records, Telephone, 5460 Main.

James F. McGee, General Clerk.

#### Queens County.

County Court House, L. I. City. Court opens at 10 a. m. Trial and Special Term for motions and ex-parte business each month, except July, August and the first two weeks in September, in Part I. Trial Term, Part 2, February, April, June, last two weeks in September, and November. Special Term for Trials, January, April, June and October.

Clerk's Office open 9 a. m. to 5 p. m. Saturdays until 12 noon from October to June. July, August and September until 2 p. m. Telephone, 3896 Hunters Point.

Thomas B. Seaman, Special Deputy Clerk in Charge.

#### Richmond County.

Trial Term held at County Court House, Richmond. Special Term for trials held at Court room, Borough Hall, St. George. Special Term for motions held at Court House, Borough Hall, St. George.

C. Livingston Bostwick, County Clerk.

#### POLICE DEPARTMENT.

##### Owners Wanted for Unclaimed Property.

**OWNERS WANTED BY THE PROPERTY**  
 Clerk of the Police Department of the City of New York, 72 Poplar st., Brooklyn, for the following property, now in custody, without claimants: Bosta, rope, iron, lead, male and female clothing, boots, shoes, wine, blankets, diamonds, canned goods, liquors, etc.; also small amount of money taken from prisoners and found by Patrolmen of this Department.

ARTHUR WOODS, Police Commissioner.

**OWNERS WANTED BY THE PROPERTY**  
 Clerk of the Police Department of the City of New York, 240 Centre st., Manhattan, for the following property now in custody without claimants: Automobiles, baby carriages, bags, bicycles, boats, cameras, clothing, furniture, jewelry, junk, machinery, merchandise, metals, optical goods, silverware, tools, trunks, typewriters, umbrellas, etc.; also sums of money feloniously obtained by prisoners, or found abandoned by Patrolmen of this Department.

ARTHUR WOODS, Police Commissioner.

#### BOARD MEETINGS.

**Board of Aldermen.**  
 The Board of Aldermen meets in the Aldermanic Chamber, City Hall, every Tuesday, at 1:30 p. m.  
 P. J. SCULLY, City Clerk and Clerk to the Board of Aldermen.

**Board of Estimate and Apportionment.**  
 The Board of Estimate and Apportionment meets in the Old Council Chamber, Room 16, City Hall, Fridays at 10:30 a. m.  
 JOSEPH HAAG, Secretary.

**Commissioners of Sinking Fund.**  
 The Commissioners of the Sinking Fund meet in the Meeting Room (Room 16), City Hall, on Thursdays, at 11 a. m., at call of the Mayor.  
 JOHN KORB, Jr., Secretary.

**Board of Revision of Assessments.**  
 The Board of Revision of Assessments meets in the Meeting Room (Room 16), City Hall, upon notice of the Secretary.  
 JOHN KORB, Jr., Secretary.

**Board of City Record.**  
 The Board of City Record meets in the City Hall at call of the Mayor.  
 DAVID FERGUSON, Supervisor, Secretary.

#### DEPARTMENT OF STREET CLEANING.

##### Auction Sale.

THE DEPARTMENT OF STREET CLEANING, Borough of Manhattan, The City of New York, will sell at public auction to the highest bidder, on

FRIDAY, JUNE 30, 1916,

commencing at 11 a. m., at the W. 56th st. and 12th ave. Yard, Manhattan, by William Jacobus, auctioneer, the material described below:

Situated at W. 56th st. and 12th ave., Manhattan, and at Metropolitan and Bedford aves., Brooklyn.

Lot 1—75 tons of heavy wrought, cast and steel scrap, free of galvanizing.

Lot 2—75 tons of iron and steel scrap, consisting of wagon bodies, pipes, plates, sheets and other light weight materials of similar nature, free of galvanizing.

Lot 3—One lot of galvanized iron of every description; shovels and scrapers with wood attached; wire, tin, also iron or steel, light weight stovepipe and materials of similar nature.

Situated at 32 Tompkins st., Stable A, 17th st. and Avenue C, and 56th st. and 12th ave.

Lot 4—10 tons of canvas with blankets attached.

Lot 5—3 tons of canvas scrap.

Lot 6—3 tons of hags, carpet, feed-bags, rags, etc.

Situated at 56th st. and 12th ave.

Lot 7—1,000 cement bags.

Lot 8—1,000 canvas waste bags with iron attached.

Situated at Stable A, 17th st. and Avenue C.

Lot 9—90 oil barrels with two heads.

Lot 10—10 oil barrels with one head.

Situated at 140 W. 20th st., Manhattan.

Lot 11—300 lbs. horse hair (manes and tails only).

Lot 12—500 lbs. heavy red and yellow brass, free of foreign materials, rubber inner tubes included.

Lot 13—1,000 lbs. Brass of every description with foreign material attached; also light weight yellow brass.

Situated at 56th st. and 12th ave.

Lot 14—5,000 lbs. of rubber and cotton covered hose.

Lot 15—2,000 lbs. automobile shoes.

Lot 16—1,500 lbs. of solid black rubber tires with and without metallic insertions.

Lot 17—300 lbs. of manila rope.

Lot 18—One lot of harness.

Situated at Stable A, 17th st. and Avenue C.

Lot 19—1 E. M. F. Auto (Touring Car).

Lot 20—1 Lozier Auto (Touring Car).

Lot 22—1 Knox-Martin Tractor, 10 tons.

#### TERMS OF SALE.

These lots will be sold separately to the highest bidder on each lot number, per gross ton (2,240 pounds), or per pound, as the weight may be given. No bid will be considered or accepted for less than the entire quantities in each lot.

The quantities indicated are approximate only, and the net payments will be based on actual weights determined by the City's representative on the City's scales on the premises, or at the expense of the purchaser on the nearest public scale. No scrap can be removed except in the presence of the City's designated representative.

Successful bidders must make payment in cash or bankable funds at the time and place of the sale as follows: On bids of \$200 or less, in full; on bids in excess of \$200, deposit of 50% will be required at time of sale, and full payment on such lots, based upon the estimated weights, must be made by the purchaser before any removal of the material is begun. Adjustments are to be made according to actual weight at time of weighing and delivery of the material.

Purchasers must apply 48 hours in advance for permission to remove material.

Purchasers must remove all materials within 30 days after the sale; otherwise purchaser will forfeit money paid at the time of the sale, and the material will be thereafter resold for the benefit of the City.

All removals of material must be made under the supervision of an employee of the department, designated by the Commissioner of the Department of Street Cleaning. Removal must go on continuously when once started. Purchasers will not be allowed to select material for removal at will.

The right is reserved until 12 noon, Monday, July 3, 1916, to reject all bids on any or all lots.

J. T. FETHERSTON, Commissioner of the Department of Street Cleaning.

Dated June 17, 1916. j20,30

#### BOROUGH OF MANHATTAN.

##### BUREAU OF BUILDINGS.

EXCERPT FROM AMENDMENT TO ALTERATION application 1388 of 1916, premises 15-17 W. 26th st., filed on June 9, 1916, by R. J. MANSFIELD, 135 William st., Architect.

"Objection No. 2. Tank enclosure must be 6 inches terra cotta.

"No. 2. We would ask reconsideration, as there are no openings through the roof of the building from the tank enclosure. The tank enclosure is merely to act as a frostproof protection to the sprinkler tanks and has no bearing on the question of fire, as there is nothing combustible inside of the enclosure."

Bulletin No. 9, 1916. Modification—Article 30, Section 426, subdivision 2 of the Building Code.

In re Application 1388, Alterations, 1916, Premises 15-17 W. 26th St.

On the roof of a 12-story fireproof loft building, it is proposed to construct a pressure tank enclosure of 4-inch terra cotta blocks covered on the outside with cement plaster.

A modification of section 426, subdivision 2, of the Building Code is requested and hereby granted, inasmuch as there are no openings through the roof of the building within the tank enclosure and there is nothing combustible inside the enclosure, same acting merely as a frostproof protection to the enclosed sprinkler tanks.

ALFRED LUDWIG, Superintendent of Buildings.

Dated: June 12, 1916. j21

#### Proposals.

SEALED BIDS OR ESTIMATES WILL BE received by the President of the Borough of Manhattan, at Room 2032, Municipal Building, Manhattan, until 2 p. m., on

FRIDAY, JUNE 30, 1916.

NO. 1. FOR REGULATING AND REPAVING WITH SHEET ASPHALT ON A CONCRETE FOUNDATION THE ROADWAY OF LEXINGTON AVE. (FROM CURB TO RAIL) FROM 23RD ST. TO 42ND ST. TOGETHER WITH ALL WORK INCIDENTAL THERETO.

The Engineer's estimate of the amount of work to be done is as follows:

Item 3—500 linear feet new 5-inch bluestone curbstone.

Item 4—500 linear feet old curb redressed.

Item 5—20 square feet concrete sidewalk, Class A.

Item 6—20 linear feet granite headers.

Item 6a—10 linear feet temporary headerstone.

Item 7—1,020 cubic yards concrete outside of railroad area.

Item 8—5,800 square yards sheet asphalt pavement outside of railroad area.

Item 9—50 square yards sheet asphalt pavement in approaches.

Item 10—12 sewer manhole heads and covers, complete.

Item 11—4 covers for sewer manholes.

Item 11a—4 rings for sewer manholes.

Item 12—3 cubic yards brick masonry.

Item 13—12 water manhole heads and covers, complete.

Item 14—10 linear feet platform flag, cut to line.

**Work in Railroad Area.**

Item 7a—180 cubic yards concrete.

Item 8a—1,080 square yards sheet asphalt pavement.

The time allowed for the full completion of the work will be thirty-six (36) consecutive working days.

The amount of security required will be \$4,000, and the amount of deposit accompanying the bid shall be five (5) per cent. of the amount of security.

The bidder must deposit with the Borough President, on or before the time of making his bid, samples and affidavit, or the letter in regard to samples and affidavit, as required by the specifications.

NO. 2. FOR REGULATING AND REPAVING WITH WOOD BLOCK PAVEMENT ON A CONCRETE FOUNDATION THE ROADWAY OF CENTRE ST. (FROM CURB TO RAIL) FROM LEONARD ST. TO CANAL ST. TOGETHER WITH ALL WORK INCIDENTAL THERETO.

The Engineer's estimate of the amount of work to be done is as follows:

Item 3—1,390 linear feet new 6-inch granite curbstone.

Item 3b—230 linear feet new 6-inch granite corner curbstone.

Item 4—10 linear feet old curb, redressed.

Item 5—20 square feet concrete sidewalk, Class A.

Item 6—110 linear feet granite headers.

Item 6a—10 linear feet temporary headerstone.

Item 7—440 cubic yards concrete outside of railroad area.

Item 8—2,170 square yards wood block pavement outside of railroad area.

Item 9—20 square yards sheet asphalt pavement in approaches.

Item 10—7 sewer manhole heads and covers, complete.

Item 11—3 covers for sewer manholes.

Item 11a—3 rings for sewer manholes.

Item 12—3 cubic yards brick masonry.

Item 13—2 water manhole heads and covers, complete.

Item 14—40 linear feet platform flag, cut to line.

**Work in Railroad Area.**

Item 7a—70 cubic yards concrete.

Item 8a—430 square yards wood block pavement.

The time allowed for the full completion of the work will be twenty-one (21) consecutive working days.

The amount of security required will be \$3,500, and the amount of deposit accompanying the bid shall be five (5) per cent. of the amount of security.

The bidder must deposit with the Borough President, on or before the time of making his bid, samples and affidavit, or the letter in regard to samples and affidavit, as required by the specifications.

NO. 3. FOR REGULATING AND REPAVING WITH WOOD BLOCK PAVEMENT FROM CURB TO RAIL AND WITH GRANITE BLOCK PAVEMENT IN AND BETWEEN TRACKS, ON A CONCRETE FOUNDATION, THE ROADWAY OF GRAND ST. FROM ESSEX ST. TO LUDLOW ST. AND FROM LAFAYETTE ST. TO A POINT 75 FEET WEST OF WEST HOUSE LINE OF LAFAYETTE ST., TOGETHER WITH ALL WORK INCIDENTAL THERETO.

The Engineer's estimate of the amount of work to be done is as follows:

Item 3—490 linear feet new 6-inch granite curbstone.

Item 3b—80 linear feet new 6-inch granite corner curbstone.

Item 4—10 linear feet old curb, redressed.

Item 5—10 square feet concrete sidewalk, Class A.

Item 6—10 linear feet granite headers.

Item 6a—10 linear feet temporary headerstone.

Item 7—620 cubic yards concrete outside of railroad area.

Item 8—34,000 square yards granite block pavement outside of railroad area.

Item 9—210 square yards sheet asphalt pavement in approaches.

The time allowed for the full completion of the work will be seventeen (17) consecutive working days.

The amount of security required will be \$1,500, and the amount of deposit accompanying the bid shall be five (5) per cent. of the amount of security.

The bidder must deposit with the Borough President, on or before the time of making his bid, samples and affidavit, or the letter in regard to samples and affidavit, as required by the specifications.

NO. 4. FOR REGULATING AND REPAVING WITH GRANITE BLOCK PAVEMENT ON A CONCRETE FOUNDATION THE ROADWAY OF CURB TO RAIL OF THIRD AVE. FROM 34TH ST. TO 60TH ST., TOGETHER WITH ALL WORK INCIDENTAL THERETO.

The Engineer's estimate of the amount of work to be done is as follows:

Item 3—10,650 linear feet new 6-inch granite curbstone.

Item 3b—1,080 linear feet new 6-inch granite corner curbstone.

Item 4—210 linear feet old curb redressed.

Item 5—100 square feet concrete sidewalk, Class A.

Item 6—10 linear feet granite headers.

Item 6a—10 linear feet temporary headerstone.

Item 7—6,260 cubic yards concrete outside of railroad area.

Item 8—34,000 square yards granite block pavement outside of railroad area.

Item 9—210 square yards sheet asphalt pavement in approaches.

The time allowed for the full completion of the work will be seventeen (17) consecutive working days.

The amount of security required will be \$1,500, and the amount of deposit accompanying the bid shall be five (5) per cent. of the amount of security.

The bidder must deposit with the Borough President, on or before the time of making his bid, samples and affidavit, or the letter in regard to samples and affidavit, as required by the specifications.

NO. 5. FOR RECEIVING BASINS, ALTERED AND IMPROVED ON PARK ROW FROM ANN ST. TO FRANKFORT ST., WITH ALL WORK INCIDENTAL THERETO (CPM 37 A). AND RECEIVING BASIN AND APPURTENANCES ADJACENT TO THE SOUTHEAST CORNER OF PARK ROW AND FRANKFORT ST. (CFM 25).

The Engineer's estimate of the quantity and quality of the material, and the nature and extent, as near as possible, of the work required is as follows:

CFM 25.

Item 1—Receiving basin, Type B, complete.

Item 2—20 linear feet of 12-inch basin connection, complete.

Item 3—1 cubic yard of rock, Class B, excavated and removed.

Item 4—1 cubic yard of concrete, Class A.

Item 5—1 cubic yard of brick masonry.

Item 6—1 cubic yard of extra earth excavation.



Item 11—15 linear feet of 6-inch granite curb (Class B) set in concrete, complete.

Item 12—6 linear feet of curb reset in concrete.

Item 13—200 square feet of concrete sidewalk pavement laid.

Item 14—20 linear feet of bridge-stone flagging recut and refaced to form curb.

Item 15—4 square yards of roadway pavement, all kinds, for which double deposit is required.

Item 16—500 feet B. M. of timber and plank for bracing and sheeting.

The time allowed for constructing and completing the alteration to receiving basins and appurtenances and constructing receiving basin will be twenty (20) consecutive working days.

The amount of security required will be Five Hundred and Fifty (\$550) Dollars, and the amount of deposit accompanying the bid shall be five per cent. (5%) of the amount of security.

NO. 2. FOR THE RECEIVING BASINS ALTERED AND IMPROVED ON PARK AVE., 72ND TO 96TH ST., WITH INLETS AND ALL WORK INCIDENTAL THERETO (CFM-37A), AND RECEIVING BASINS AT SOUTH-EAST CORNER OF PARK AVE. AND 74TH ST., AND 25 OTHER POINTS (CFM-25).

The Engineer's estimate of the quantity and quality of the material, and the nature and extent, as near as possible, of the work required is as follows:

CFM-25.

Item 1—26 receiving basins, Type A, complete.

Item 2—265 linear feet of 12-inch basin connection, complete.

Item 3—56 linear feet of 12-inch vitrified pipe sewer, complete.

Item 4—60 cubic yards of rock, Class A, excavated and removed.

Item 5—10 cubic yards of rock, Class B, excavated and removed.

Item 6—1 cubic yard of concrete, Class A.

Item 7—1 cubic yard of brick masonry.

Item 8—1 cubic yard of extra earth excavation.

Item 9—15 linear feet of curb reset in concrete.

Item 10—70 square feet of flagstone sidewalk pavement furnished and laid.

Item 11—230 square feet of flagstone sidewalk pavement redressed and relaid.

Item 12—1,250 square feet of concrete sidewalk pavement laid.

Item 13—57 square yards of roadway pavement, all kinds, for which double deposit is required.

Item 14—4 manholes, complete.

Item 15—500 feet, B. M., of timber and plank for bracing and sheeting.

CPM-37A.

Item 1—12 receiving basins altered and improved, Method A, complete.

Item 2—6 receiving basins altered and improved, Method B, complete.

Item 3—2 inlets, Type A, complete.

Item 4—19 inlets, Type B, complete.

Item 5—18 inlets, Type C, complete.

Item 6—1 inlet, trapped, complete.

Item 7—550 linear feet of 12-inch basin connection, complete.

Item 8—5 cubic yards of rock, Class A, excavated and removed.

Item 9—10 cubic yards of rock, Class B, excavated and removed.

Item 10—1 cubic yard of concrete, Class A.

Item 11—1 cubic yard of brick masonry.

Item 12—1 cubic yard of extra earth excavation.

Item 13—500 linear feet of 6-inch granite curb, Class A, set in concrete.

Item 14—275 linear feet of 6-inch granite curb, Class B, set in concrete.

Item 15—60 linear feet of curb reset in concrete.

Item 16—500 square feet of flagstone sidewalk pavement furnished and laid.

Item 17—2,250 square feet of flagstone sidewalk pavement redressed and relaid.

Item 18—3,600 square feet of concrete sidewalk pavement laid.

Item 19—42 square yards of roadway pavement, all kinds, for which double deposit is required.

Item 20—500 feet B. M. of timber and plank for bracing and sheeting.

The time allowed for constructing and completing the alteration to receiving basins and appurtenances and constructing the receiving basins will be sixty (60) consecutive working days.

The amount of security required will be Sixty-five Hundred Dollars (\$6,500), and the amount of deposit accompanying the bid shall be five per cent. (5%) of the amount of security.

The bidder will state the price for each item or article contained in the specifications or schedules herein contained or hereto annexed, per foot, yard, or other unit of measure or article, by which the bid will be tested. Each contract, if awarded, will be awarded for the whole work at a lump sum.

Blank forms may be had and the drawings, form of specification and contract may be seen at the offices of the Commissioner of Public Works, Municipal Building, Bureau of Sewers, Room 2103, Manhattan.

June 17, 1916.

117.28 MARCUS M. MARKS, President.

See General Instructions to Bidders on last page, last column, of the "City Record."

SEALED BIDS OR ESTIMATES WILL BE received by the President of the Borough of Manhattan at Room 2032, Municipal Building, Manhattan, until 2 p. m. on

WEDNESDAY, JUNE 28, 1916.

NO. 1. FOR THE RECEIVING BASINS ALTERED AND IMPROVED ON BROADWAY FROM 92D ST. TO 121ST ST., WITH INLETS AND ALL WORK INCIDENTAL THERETO (CFM-37A).

The Engineer's estimate of the quantity and quality of the material, and the nature and extent, as near as possible, of the work required is as follows:

Item No. 1. 11 receiving basins, altered and improved, method "A," complete.

Item No. 2. 4 receiving basins, altered and improved, method "B," complete.

Item No. 3. 2 receiving basins, altered and improved (special as shown on plan, complete).

Item No. 4. 2 inlets, type "A," complete.

Item No. 5. 4 inlets, type "B," complete.

Item No. 6. 4 inlets, type "C," complete.

Item No. 7. 850 linear feet of 12-inch basin connections, complete.

Item No. 8. 5 cubic yards of rock, class "A," excavated and removed.

Item No. 9. 5 cubic yards of rock, class "B," excavated and removed.

Item No. 10. 2 cubic yards of concrete, class "A."

Item No. 11. 2 cubic yards of brick masonry.

Item No. 12. 5 cubic yards of extra earth excavation.

Item No. 13. 700 linear feet of 6-inch granite curb, class "A," set in concrete.

Item No. 14. 400 linear feet of 6-inch granite curb, class "B," set in concrete.

Item No. 15. 36 linear feet of curb reset in concrete.

Item No. 16. 500 square feet of flagstone sidewalk pavement, redressed and relaid.

Item No. 17. 100 square feet of flagstone sidewalk pavement, furnished and laid.

Item No. 18. 300 square feet of brick sidewalk pavement relaid.

Item No. 19. 7,500 square feet of concrete sidewalk pavement laid.

Item No. 20. 35 square yards of roadway pavement, all kinds, for which double deposit is required.

Item No. 21. 500 feet B. M. of timber and plank for bracing and sheeting.

The time allowed for constructing and completing the receiving basins altered and improved will be fifty (50) consecutive working days.

The amount of security required will be Forty-five hundred and fifty (\$4,550) Dollars, and the amount of deposit accompanying the bid shall be five per cent. (5%) of the amount of security.

NO. 2. RECEIVING BASINS ALTERED AND IMPROVED ON GRAND ST. FROM THE BOWERY TO CLINTON ST., WITH INLETS AND ALL WORK INCIDENTAL THERETO (CFM-37A).

The Engineer's estimate of the quantity and quality of the material, and the nature and extent, as near as possible, of the work required is as follows:

Item 1. 15 receiving basins, altered and improved, method "A," complete.

Item 2. 5 receiving basins, altered and improved, method "B," complete.

Item 3. 1 receiving basin, altered and improved, method "C," complete.

Item 4. 3 inlets, type "A," complete.

Item 5. 25 inlets, type "B," complete.

Item 6. 13 inlets, type "C," complete.

Item 7. 382 linear feet of 12-inch basin connections, complete.

Item 8. 2 cubic yards of rock, class "B," excavated and removed.

Item 9. 3 cubic yards of concrete, class "A."

Item 10. 2 cubic yards of brick masonry.

Item 11. 10 cubic yards of extra earth excavation.

Item 12. 525 linear feet of 6-inch granite curb, class "A," set in concrete, complete.

Item 13. 180 linear feet of 6-inch granite curb, class "B," set in concrete, complete.

Item 14. 57 linear feet of curb reset in concrete.

Item 15. 200 square feet of flagstone sidewalk pavement furnished and laid.

Item 16. 2,800 square feet of flagstone sidewalk pavement redressed and relaid.

Item 17. 1,800 square feet of concrete sidewalk pavement laid.

Item 18. 30 linear feet of bridge-stone flagging recut and refaced to form curb.

Item 19. 84 square yards of roadway pavement, all kinds, for which double deposit is required.

Item 20. 500 feet B. M. of timber and plank for bracing and sheeting.

The time allowed for constructing and completing the alteration and improvement to basins will be fifty (50) consecutive working days.

The amount of security required will be Thirty-three Hundred Dollars (\$3,300) and the amount of deposit accompanying the bid shall be five per cent. (5%) of the amount of security.

NO. 3. FOR THE RECEIVING BASINS ALTERED AND IMPROVED ON GRAND ST. FROM BOWERY TO BROADWAY, WITH INLETS AND ALL WORK INCIDENTAL THERETO (CFM-37A).

The Engineer's estimate of the quantity and quality of the material, and the nature and extent, as near as possible, of the work required is as follows:

Item 1. 4 receiving basins, altered and improved, method "A," complete.

Item 2. 2 receiving basins, altered and improved, method "B," complete.

Item 3. 7 inlets, type "A," complete.

Item 4. 4 inlets, type "B," complete.

Item 5. 5 inlets, type "C," complete.

Item 6. 250 linear feet of 12-inch basin connections, complete.

Item 7. 2 cubic yards rock, class "B," excavated and removed.

Item 8. 1 cubic yard concrete, class "A."

Item 9. 1 cubic yard brick masonry.

Item 10. 3 cubic yards extra earth excavation.

Item 11. 150 linear feet 6-inch granite curb, class "A," set in concrete.

Item 12. 100 linear feet 6-inch granite curb, class "B," set in concrete.

Item 13. 45 linear feet curb reset in concrete.

Item 14. 1,200 square feet of flagstone sidewalk pavement redressed and relaid, complete.

Item 15. 150 square feet of flagstone sidewalk pavement furnished and laid, complete.

Item 16. 600 square feet of concrete sidewalk pavement laid.

Item 17. 90 linear feet of bridge-stone flagging recut and refaced to form curb.

Item 18. 90 square yards of roadway pavement, all kinds, for which double deposit is required.

Item 19. 500 feet B. M. of timber and plank for bracing and sheeting.

The time allowed for constructing and completing the alteration and improvement of the basins will be twenty-five (25) consecutive working days.

The amount of security required will be Fifteen Hundred Dollars (\$1,500) and the amount of deposit accompanying the bid shall be five per cent. (5%) of the amount of security.

NO. 4. FOR THE RECEIVING BASINS ALTERED AND IMPROVED ON DELANCEY ST. FROM ESSEX ST. TO RIDGE ST., WITH INLETS AND ALL WORK INCIDENTAL THERETO.

The Engineer's estimate of the quantity and quality of the material, and the nature and extent, as near as possible, of the work required is as follows:

Item 1. 2 receiving basins, altered and improved, method "A," complete.

Item 2. 1 receiving basin, altered and improved, method "B," complete.

Item 3. 1 receiving basin, altered and improved, method "C," complete.

Item 4. 1 inlet, type "A," complete.

Item 5. 5 inlets, type "B," complete.

Item 6. 1 shallow manhole (as shown on plan), complete.

Item 7. 50 linear feet of 12" basin connection, complete.

Item 8. 1 cubic yard of rock, class "B," excavated and removed.

Item 9. 1 cubic yard of concrete, class "A."

Item 10. 1 cubic yard of brick masonry.

Item 11. 1 cubic yard of extra earth excavation.

Item 12. 100 linear feet of 6-inch granite curb, class "A," set in concrete.

Item 13. 15 linear feet of 6-inch granite curb, class "B," set in concrete.

Item 14. 12 linear feet of curb reset in concrete.

Item 15. 750 square feet of concrete sidewalk pavement laid.

Item 16. 14 square yards of roadway pavement, all kinds, for which double deposit is required.

Item 17. 500 feet B. M. of timber and plank for bracing and sheeting.

The time allowed for constructing and completing the alteration and improvement of the basins will be twenty (20) consecutive working days.

The amount of security required will be Five Hundred Dollars (\$500) and the amount of deposit accompanying the bid shall be five per cent. (5%) of the amount of security.

NO. 5. FOR THE RECEIVING BASINS ALTERED AND IMPROVED ON 125TH ST. FROM THIRD AVE. TO MANHATTAN ST., WITH INLETS AND ALL WORK INCIDENTAL THERETO (CFM-37A), AND RECEIVING BASINS AT THE SOUTHEAST CORNER OF 125TH ST. AND PARK AVE., AND FIVE OTHER STREETS (CFM-25).

The Engineer's estimate of the quantity and quality of the material, and the nature and extent, as near as possible, of the work required is as follows:

Item No. 1. 5 receiving basins, type "A," complete.

Item No. 2. 1 receiving basin, type "B," complete.

Item No. 3. 1 manhole, complete.

Item No. 4. 120 linear feet of 12-inch basin connections, complete.

Item No. 5. 1 cubic yard of rock, class "B," excavated and removed.

Item No. 6. 1 cubic yard of concrete, class "A."

Item No. 7. 1 cubic yard of brick masonry.

Item No. 8. 1 cubic yard of extra earth excavation.

Item No. 9. 15 linear feet of curb reset in concrete.

Item No. 10. 50 square feet of flagstone sidewalk pavement, redressed and relaid.

Item No. 11. 10 square feet of flagstone sidewalk pavement, furnished and laid.

Item No. 12. 350 square feet of concrete sidewalk pavement laid.

Item No. 13. 37 square yards of roadway pavement, all kinds, for which double deposit is required.

Item No. 14. 500 feet B. M. timber and plank for bracing and sheeting.

CPM-37A.

Item No. 1. 9 receiving basins, altered and improved, method "A," complete.

Item No. 2. 2 receiving basins, altered and improved, method "B," complete.

Item No. 3. 2 inlets, type "A," complete.

Item No. 4. 16 inlets, type "B," complete.

Item No. 5. 11 inlets, type "C," complete.

Item No. 6. 525 linear feet of 12-inch basin connection, complete.

Item No. 7. 2 shallow manholes, complete.

Item No. 8. 1 cubic yard of rock, class "B," excavated and removed.

Item No. 9. 1 cubic yard of concrete, class "A."

Item No. 10. 1 cubic yard of brick masonry.

Item No. 11. 5 cubic yards of extra earth excavation.

Item No. 12. 280 linear feet of 6-inch granite curb, class "A," set in concrete.

Item No. 13. 375 linear feet of 6-inch granite curb, class "B," set in concrete.

Item No. 14. 60 linear feet of curb reset in concrete.

Item No. 15. 450 square feet of flagstone sidewalk pavement, redressed and relaid.

Item No. 16. 100 square feet of flagstone sidewalk pavement, furnished and laid.

Item No. 17. 3,500 square feet of concrete sidewalk pavement laid.

Item No. 18. 36 square yards of roadway pavement, all kinds, for which double deposit is required.

Item No. 19. 500 feet B. M. of timber and plank for bracing and sheeting.

The time allowed for constructing and completing basins alteration and improvement to receiving basins and appurtenances and constructing receiving basins will be forty (40) consecutive working days.

The amount of security required will be Thirty-three Hundred (\$3,300) Dollars, and the amount of deposit accompanying the bid shall be five per cent. (5%) of the amount of security.

The bidder will state the price for each item or article contained in the specifications or schedules herein contained or hereto annexed, per foot, yard or other unit of measure or article, by which the bid will be tested. Each contract, if awarded, will be awarded for the whole work at a lump sum.

Blank forms may be had and the drawings, form of specification and contract may be seen at the offices of the Commissioner of Public Works, Municipal Building, Bureau of Sewers, Room 2103, Manhattan.

MARCUS M. MARKS, President.

Dated, June 17, 1916.

See General Instructions to Bidders on last page, last column, of the "City Record."

## MUNICIPAL CIVIL SERVICE COMMISSION.

### Notice of Examinations.

PUBLIC NOTICE IS HEREBY GIVEN THAT applications will be received by the Municipal Civil Service Commission, Municipal Building, Manhattan, New York City, from

WEDNESDAY, JUNE 21, 1916, TO THURSDAY, JUNE 22, 1916.

for the position of

JUNIOR LAW ASSISTANT (GRADE 1).

No applications delivered at the office of the Commission, by mail or otherwise, after 4 p. m. THURSDAY, JULY 6, 1916, will be accepted.

Application blanks will be mailed upon request, provided a self-addressed stamped envelope or sufficient postage is enclosed to cover the mailing. The Commission will not guarantee the delivery of the same. Postage on applications forwarded by mail must be fully prepaid.

Applicants must be citizens of the United States and residents of the State of New York.

The requirement that every application shall bear the certificates of four reputable citizens whose residences or places of business are within the City of New York is waived for applicants for this examination whose previous occupation or employment has been wholly or in part outside the City of New York, and the said certificates will be accepted from persons resident or engaged in business elsewhere.

The subjects and weights of the examination are: Experience, 2; 70% required. Technical, 8; 70% required.

A qualifying physical examination will be given. Candidates failing to pass the physical test will not be summoned for the mental test.

Applications for this examination must be filed on a special blank, Form C.

Duties: The duties of a Junior Law Assistant are to perform, under supervision, such definite details of legal work as the preparation of memoranda of law, the answering of calendars, assisting in the preparation and trial of cases, preparing papers in actions, taxing bills of costs and entering judgments and orders.

Requirements: Candidates must hold a degree granted on the completion of a standard course of instruction in a law school of recognized standing, or a certificate of admission to the bar in the State of New York.



examination will not be summoned for the ensuing tests.

Applications for this examination must be filed on a special blank, Form B.

**Duties:** Junior Draughtsman will be required to make sketches, tracings or drawings of an elementary character. They will assist in making maps, charts or diagrams and will perform computations incident to the work of draughting.

**Requirements:** Candidates should have had training or experience as a draughtsman. Candidates must be at least 18 years of age on the closing date for the receipt of applications.

Vacancies occur from time to time in a number of City departments. The salary range recommended by the Bureau of Standards is from \$900 to \$1,200 per annum. Usual initial salary, \$900 per annum.

The term of the eligibility of the list resulting from this examination is fixed at not less than one year nor more than four years.

j15,29 R. W. BELCHER, Secretary.

**PUBLIC NOTICE IS HEREBY GIVEN THAT**

applications will be received beginning at 1 p. m. on

**THURSDAY, JUNE 29, 1916,**

and the receipt of applications will continue thereafter until further notice for the position of

**TAILOR (LABOR CLASS, PART III),**

at the office of the Application Bureau, Room 1400, Municipal Building, Centre and Chambers Sts., Borough of Manhattan.

Applicants must present themselves in person when filing applications on Thursday, June 29, 1916, at 1 p. m., as no applications will be received by mail on that day.

After Thursday, June 29, 1916, application blanks will be mailed on request, provided a self-addressed stamped envelope or proper postage is enclosed with the request, but the Commission will not guarantee the delivery of the same.

Applications forwarded by mail upon which full postage is not prepaid will not be accepted.

Applicants must be citizens of the United States and residents of the State of New York.

Proof of naturalization must accompany application.

Candidates must be not less than 21 years of age at the time of filing applications. In addition, they must furnish evidence of at least two years' experience as a Tailor and must pass a practical examination.

Only men of good moral character will be accepted. A rigid investigation will be made into the character of each applicant.

The dates for the physical examination and for the practical test will be announced later.

Vacancies occur from time to time in the tailoring shops of the Department of Public Charities, the Department of Correction and other public institutions. Usual salary is \$900 per annum.

j15,29 R. W. BELCHER, Secretary.

**PUBLIC NOTICE IS HEREBY GIVEN THAT**

applications will be received by the Municipal Civil Service Commission, Municipal Building, Manhattan, New York City, from

**WEDNESDAY, JUNE 14, 1916, TO WEDNESDAY, JUNE 28, 1916,**

for the position of

**JANITOR ENGINEER.**

No applications delivered at the office of the Commission, by mail or otherwise, after 4 p. m. WEDNESDAY, JUNE 28, 1916, will be accepted.

Application blanks will be mailed upon request, provided a self-addressed stamped envelope or sufficient postage is enclosed to cover the mailing. The Commission will not guarantee the delivery of the same.

Postage on applications forwarded by mail must be fully prepaid.

Applicants must be citizens of the United States and residents of the State of New York.

The subjects and weights of the examination are: Technical, 7; Experience, 3.

The Technical examination will consist of a practical test and a written examination, each counting 50% of the total. 75% is required on the Practical test and 75% on the written examination. 70% is required on Experience.

A qualifying physical examination will be given. Candidates failing to qualify in any part of the examination will not be summoned for the ensuing tests.

Applications for this examination must be filed on a special blank, Form C.

**Duties:** Candidates must be familiar with all appliances used in the heating, ventilating, lighting and cleaning of public schools, including steam engines, boilers, pumps, call-bell systems and simple electrical apparatus. They must be able to care for, operate and make repairs and adjustments.

**Requirements:** Candidates must present evidence of experience as an engineer in charge of a steam engine plant or other employment tending to qualify them for the duties of the position. Candidates must produce with their applications either a stationary engineer's license or the affidavits of three licensed stationary engineers certifying to their qualifications for the duties of the position.

Compensation depends upon the size of the building to which assignment is made and is commensurate with the high grade of experience required. Candidates must be not less than 25 years of age nor more than 50 years of age on the closing date for the receipt of applications.

There are no vacancies at present. Certification will be made from this list to the Board of Education and other city departments, if necessary.

The term of the eligibility of the list resulting from this examination is fixed at not less than one year nor more than four years.

j14,28 R. W. BELCHER, Secretary.

**PUBLIC NOTICE IS HEREBY GIVEN THAT**

applications will be received beginning at 1 p. m. on

**TUESDAY, JUNE 27, 1916,**

and the receipt of applications will continue thereafter until further notice for the position of

**CUTTER (LABOR CLASS, PART III),**

at the office of the Application Bureau, Room 1400, Municipal Building, Centre and Chambers Sts., Manhattan.

Applicants must present themselves in person when filing applications on Tuesday, June 27, 1916, at 1 p. m., as no applications will be received by mail on that day.

After Tuesday, June 27, 1916, application blanks will be mailed on request, provided a self-addressed stamped envelope or proper postage is enclosed with the request, but the Commission will not guarantee the delivery of the same.

Applications forwarded by mail upon which full postage is not prepaid will not be accepted.

Applicants must be citizens of the United States and residents of the State of New York.

Proof of naturalization must accompany application.

Candidates must be not less than 21 years of age at the time of filing applications. In addition, they must furnish evidence of at least two years' experience as a Cutter and must pass a practical examination.

Only men of good moral character will be accepted. A rigid investigation will be made into the character of each applicant.

The dates for the physical examination and for the practical test will be announced later.

Vacancies occur from time to time in the tailoring shops of the Department of Public Charities, the Department of Correction and other public institutions. Usual salary is \$900 per annum.

j13,27 R. W. BELCHER, Secretary.

**PUBLIC NOTICE IS HEREBY GIVEN THAT** applications will be received by the Municipal Civil Service Commission, Municipal Building, Manhattan, New York City, from

**MONDAY, JUNE 12, 1916, TO MONDAY, JUNE 26, 1916,**

for the position of

**STENOYPIST, GRADE 2 (MALE AND FEMALE).**

No applications delivered at the office of the Commission, by mail or otherwise, after 4 p. m. MONDAY, JUNE 26, 1916, will be accepted.

Application blanks will be mailed upon request, provided a self-addressed stamped envelope, or sufficient postage, is enclosed to cover the mailing. The Commission will not guarantee the delivery of the same.

Postage on applications forwarded by mail must be fully prepaid.

Applicants must be citizens of the United States and residents of the State of New York.

The subjects and weights of the examination are: Spelling, 1; Copying from plain copy on typewriter, 1; 70% required. Transcribing stenotype notes, 2; 70% required. Speed in taking dictation on stenotype, 2; 70% required. Accuracy in transcribing dictation on typewriter, 4; 70% required. 70% general average required.

A qualifying physical examination will be given. Candidates failing to pass the physical test will not be summoned for the mental test.

**Duties:** The duties of a Stenotypist are to take notes of dictations, hearings and examinations on the stenotype machine and to transcribe these notes on the typewriter.

The examination will be held on two days. On the first day the candidates will be given a test in spelling, consisting of twenty words; a test in copying three hundred words from plain copy on the typewriter in five minutes, and a test in copying three hundred words on the typewriter from stenotype notes furnished to the candidate by the Commission.

Candidates who fail to receive at least 70% in the test of copying from plain copy, and at least 70% in the test of copying from stenotype notes, will not be summoned for the second day of the examination.

On the second day three dictations will be given, to be taken by the candidates on the stenotype machine and transcribed on the typewriter. Each dictation will be two minutes in length. The first dictation will be given at one hundred and thirty words per minute, the second at one hundred and forty-five words per minute, the third at one hundred and sixty words per minute. The speed rating for the first will be 70%; for the second 85%; for the third 100%. The accuracy mark will depend upon correctness, neatness, freedom from erasures, completeness and general excellence of appearance.

On the first day of the examination candidates must furnish their own typewriting machines, pens and ink. On the second day of the examination candidates must furnish their own typewriting machines, stenotype machines, stenotype paper, pens and ink. The Commission will not at any time or in any way be responsible for typewriting or stenotype machines, nor will any allowance be made where they are missing, late in arriving, defective, or out of order on the day of the examination.

Candidates must be at least 17 years of age on the closing date for the receipt of applications.

The salary is from \$600 to, but not including, \$1,200 per annum, and vacancies occur from time to time. The compensation rates proposed by the Board of Estimate and Apportionment for this position are from \$720 to \$900, inclusive. Under the terms and conditions of the budget for the year 1916 appointments will as a rule be made at the lowest compensation rate.

The term of the eligibility of the list resulting from this examination is fixed at not less than one year nor more than four years.

The requirement of paragraph 12 of Rule VII that no person who has entered any examination for appointment to a competitive position and failed, or who has withdrawn from an examination, shall be admitted within nine months from the date of such examination to a new examination for the same position, is waived for this examination.

R. W. BELCHER, Secretary.

j12,26

**PUBLIC NOTICE IS HEREBY GIVEN THAT**

applications will be received by the Municipal Civil Service Commission, Municipal Building, Manhattan, New York City, from

**FRIDAY, JUNE 9, 1916, TO FRIDAY, JUNE 23, 1916,**

for the position of

**BOOKBINDER.**

No applications delivered at the office of the Commission, by mail or otherwise, after 4 p. m. FRIDAY, JUNE 23, 1916, will be accepted.

Application blanks will be mailed upon request, provided a self-addressed stamped envelope or sufficient postage is enclosed to cover the mailing. The Commission will not guarantee the delivery of the same.

Postage on applications forwarded by mail must be fully prepaid.

Applicants must be citizens of the United States and residents of the State of New York.

The subjects and weights of the examination are: Experience, 2. Practical Test, 4. Duties Paper, 4.

Candidates receiving less than 75% in Practical Test will not be called for the written examination; 70% required on Duties Paper and 70% on all.

A qualifying physical examination will be given. Candidates failing to pass the physical test will not be summoned for the Practical Test.

Applications for this examination must be filed on a special blank, Form B.

**DUTIES:** The duties of a Bookbinder are: To repair broken bindings and torn leaves; to bind loose leaves; to patch and rebind old records; to rule paper; to make filing boxes; and do special work in gilt-edging and lettering.

**REQUIREMENTS:** Candidates must present evidence of five years' practical experience "Forwarding" and "Finishing" in blank-book, map and commercial bookbinding. They also should have a thorough knowledge of working methods and materials used in an up-to-date bindery.

Candidates must be at least 21 years of age on the closing date for the receipt of application.

The salary is \$1,140 to \$1,320 per annum. The term of the eligibility of the list resulting from this examination is fixed at not less than one year nor more than four years.

j9,23 R. W. BELCHER, Secretary.

**PUBLIC NOTICE IS HEREBY GIVEN THAT**

applications will be received by the Municipal Civil Service Commission, Municipal Building, Manhattan, New York City, from

**THURSDAY, JUNE 8, 1916, TO THURSDAY, JUNE 22, 1916,**

for the position of

**CLERK, 1ST GRADE, MALE.**

No applications delivered at the office of the Commission, by mail or otherwise, after 4 p. m. THURSDAY, JUNE 22, 1916, will be accepted.

Application blanks will be mailed upon request, provided a self-addressed stamped envelope or sufficient postage is enclosed to cover the mailing. The Commission will not guarantee the delivery of applications sent by mail. Postage on applications forwarded by mail must be fully prepaid.

Applicants must be citizens of the United States and residents of the State of New York.

The subjects and weights of the examination are: Arithmetic, 3; 70% required. General Paper (including letter), 3; 70% required. Handwriting, 3; 70% required. Spelling, 1; 70% required.

A general average of 70% is required. A qualifying physical examination will be given.

The general paper will consist of elementary questions on government and general office routine.

Candidates must be at least 14 years of age, and not more than 18 years of age on the closing date for the receipt of applications.

All applicants must present with their applications a copy of birth certificate as recorded in the Department of Health, or a transcript of school record.

Vacancies occur constantly.

The present salary range is from \$300 to, but not including, \$600 per annum. The salary range recommended by the Bureau of Standards is from \$300 to \$480, inclusive.

The term of the eligibility of the list resulting from this examination is fixed at not less than one year nor more than four years.

j8,22 R. W. BELCHER, Secretary.

**Proposed Amendments to Classification.**

**PUBLIC NOTICE IS HEREBY GIVEN OF** the proposed amendment of the classification by including in the Non-Competitive Class, under the heading "Positions in the Department of Public Charities, at compensations not exceeding the amounts set forth below" (without maintenance), the following:

**Special Investigator (Nurse), \$900 per annum.**

**A PUBLIC HEARING WILL BE ALLOWED,** in accordance with Rule III, at the request of any interested person, at the Commission's office, Room 1443, on

**WEDNESDAY, JUNE 21, 1916,**

at 10:30 a. m.

j19,21 ROBT. W. BELCHER, Secretary.

**BOROUGH OF QUEENS.**

**Proposals.**

**SEALED BIDS OR ESTIMATES WILL BE** received by the President of the Borough of Queens, at 3d floor, Borough Hall, 5th st. and Jackson ave., L. I. City, until 11 a. m. on

**WEDNESDAY, JUNE 28, 1916,**

**NO. 1. FOR REGULATING AND GRADING AT THE LEGAL GRADE AND FULL WIDTH LAMBERTVILLE AVE. (PACIFIC ST.) BETWEEN SUTPHIN RD. AND SPANGLER (VINE) ST. SPANGLER (VINE) ST. BETWEEN LAMBERTVILLE AVE. (PACIFIC ST.) AND BRINKERHOFF AVE. (VINE) ST. AND SMITH ST. (WOODLAND AVE.) BETWEEN BRINKERHOFF AVE. AND ULSTER AVE. (WOODLAND AVE.) BETWEEN SMITH ST. (WOODLAND AVE.) AND MERRICK RD. EXCEPTING THE FOLLOWING NUMBERED PARCELS AS SHOWN ON THE DAMAGE MAP OF LAMBERTVILLE AVE.: NOS. 24, 25, 33, 94, 115, 107 AND 119.**

EXCEPTING THAT PORTION OF LAMBERTVILLE AVE. BETWEEN FREEHOLD ST. (NORRIS) AVE. AND MEDFORD (PROSPECT) ST. WHICH SHALL BE GRADED TO A TEMPORARY GRADE EXTENDING FROM THE LEGAL GRADE AT FREEHOLD ST. (NORRIS AVE.) TO THE EXISTING ELEVATION OF THE LONG ISLAND RAILROAD TRACKS, AND THENCE TO THE LEGAL GRADE AT MEDFORD (PROSPECT) ST. FOURTH WARD OF THE BOROUGH OF QUEENS, AND ALL WORK INCIDENTAL THERETO.

The time allowed for doing and completing the above work will be one hundred and fifty (150) calendar days.

The amount of security required will be Twelve Thousand (\$12,000) Dollars.

The Engineer's estimate of the quantities is as follows:

8,000 cubic yards of earth excavation.

10 cubic yards of rock excavation.

38,000 cubic yards of embankment (to be furnished).

200 square yards of stone gutters furnished and laid.

120 linear feet of 12-inch vitrified pipe in place.

120 linear feet of 24-inch cast iron pipe in place.

504 linear feet of 12-inch cast iron pipe in place.

3 temporary catch basins to be built as per plans.

126 cubic yards of concrete, 1-2-4 mix, in place.

11,600 pounds of reinforcing steel in place.

91 square yards of rip rap in place.

33 cubic yards of gravel or broken stone in place.

30 square yards of sheet asphalt pavement to be restored (not to be bid for).

4 trees to be removed and replaced by others (not to be bid for).

**NO. 2. FOR REGULATING AND PAVING WITH A PERMANENT PAVEMENT OF SHEET ASPHALT UPON A CONCRETE FOUNDATION SIX (6) INCHES IN THICKNESS FOR A WIDTH OF 20 FEET CENTRALLY LOCATED, TOGETHER WITH ALL WORK INCIDENTAL THERETO, IN LEFFERTS AVE. FROM LIBERTY AVE. TO ROCKAWAY BOULEVARD, FOURTH WARD OF THE BOROUGH OF QUEENS.**

The time allowed for doing and completing the above work will be forty (40) working days.

The amount of security required will be Ten Thousand (\$10,000) Dollars.

The Engineer's estimate of the quantities is as follows:

2,000 cubic yards of earth excavation (not to be bid for).

1,590 cubic yards of concrete in place, including 8-inch shoulders.

8,650 square yards of sheet asphalt pavement (laid outside of the railroad franchise area, including binder course, and five (5) years maintenance).

**NO. 3. FOR REGULATING, GRADING, CURBING, LAYING CROSSWALKS AND SIDEWALKS (WHERE NOT ALREADY LAID TO GRADE AND IN GOOD CONDITION) AND PAVING WITH A PRELIMINARY PAVEMENT OF ASPHALTIC CONCRETE ON A CONCRETE FOUNDATION 4 1/2 INCHES IN THICKNESS, TOGETHER WITH ALL WORK INCIDENTAL THERETO, FOR A WIDTH OF TWENTY (20) FEET CENTRALLY LOCATED, AND ALSO BETWEEN SAID CENTRAL SLIP AND CIRCULAR CURVES CONCENTRIC WITH AND EIGHT (8) FEET DISTANT FROM CURB LINES TO TERMINAL CURVES, IN COLUMBIA AVE. FROM QUEENS BOULEVARD TO LAUREL HILL BOULEVARD, SECOND WARD OF THE BOROUGH OF QUEENS.**

The time allowed for doing and completing the above work will be thirty (30) working days.

The amount of security required will be Fifteen Hundred (\$1,500) Dollars.

The Engineer's estimate of the quantities is as follows:

50 cubic yards of earth excavation.

1,200 cubic yards of embankment.

510 linear feet of cement concrete curb with steel nosing, furnished and set and one year's maintenance.

2,400 square feet of cement sidewalk, furnished and laid, and one year's maintenance.

120 cubic yards of concrete, in place, including 8-inch shoulders.

800 square yards of asphaltic concrete pavement, with five years maintenance.

400 square yards of stone block gutters, furnished and laid.

60 linear feet of 12-inch cast iron pipe, in place.

**NO. 4. FOR REGULATING AND GRADING, AND ALL WORK INCIDENTAL THERETO, IN MOORE ST. FROM NELSON (NOTT) AVE. TO QUEENS BOULEVARD, FIRST WARD OF THE BOROUGH OF QUEENS.**

The time allowed for doing and completing the above work will be forty (40) working days.

The amount of security required will be Nine Hundred (\$900) Dollars.

The Engineer's estimate of the quantities is as follows:

100 cubic yards of earth excavation.

7,500 cubic yards of embankment (in excess of excavation).

The bidder must state the price of each item or article contained in the specification or schedule herein contained or hereafter annexed, per square yard, linear foot or other unit of measure, by which the bids will be tested. Bids will be compared and each contract awarded at a lump or aggregate sum. Blank forms may be obtained and the plans or drawings may be seen at the office of the President of the Borough of Queens.

Dated June 17, 1916.

j17,28 MAURICE E. CONNOLLY, President.

**See General Instructions to Bidders on last page, last column, of the "City Record."**

**SEALED BIDS OR ESTIMATES WILL BE** received by the President of the Borough of Queens, at 3d floor, Borough Hall, 5th st. and Jackson ave., L. I. City, until 11 a. m. on

**FRIDAY, JUNE 23, 1916,**

**FOR THE SEWAGE EJECTOR OF THE INCINERATOR AND STABLE BUILDINGS FOR THE BUREAU OF STREET CLEANING OF QUEENS, AT RIDGEWOOD, SECOND WARD, AT FLUSHING AVE., 135 FEET EAST OF METROPOLITAN AVE., BOROUGH OF QUEENS.**

The time allowed for doing and completing the above work will be sixty (60) working days.

The amount of security required will be Seven Hundred (\$700) Dollars.

Blank forms and further information may be obtained at the office of the President of the Borough of Queens.

MAURICE E. CONNOLLY, President.

Dated June 13, 1916.

**See General Instructions to Bidders on last page, last column, of the "City Record."**

**SEALED BIDS OR ESTIMATES WILL BE** received by the President of the Borough of Queens at 3d floor, Borough Hall, 5th st. and Jackson ave., L. I. City, until 11 a. m. on

**THURSDAY, JUNE 22, 1916,**

**NO. 1. FOR REGULATING, RECURRING AND REPAVING WITH ASPHALTIC CONCRETE ON A CONCRETE FOUNDATION, TOGETHER WITH ALL WORK INCIDENTAL THERETO, IN 6TH AVE. FROM 18TH ST. TO 19TH ST.; IN 16TH ST. FROM 3RD AVE. TO 7TH AVE.; IN 17TH ST. FROM 3RD AVE. TO 7TH AVE.; IN 14TH ST. FROM 3RD AVE. TO HIGH ST.; IN HIGH ST. FROM 13TH ST. TO 15TH ST., AND IN LOUISA ST. FROM 13TH ST. TO 15TH ST., COLLEGE POINT, THIRD WARD.**



**CURBING AND LAYING SIDEWALKS** (WHERE NOT ALREADY LAID TO GRADE AND IN GOOD CONDITION), AND ALL WORK INCIDENTAL THERETO, IN NORTH CURTIS AVE., FROM JAMAICA AVE. TO KINGWOOD (STEWART) AVE., FOURTH WARD OF THE BOROUGH OF QUEENS.

The time allowed for doing and completing the above work will be twenty-five (25) working days.

The amount of security required will be Eight Hundred (\$1,800) Dollars.

The Engineer's estimate of the quantities is as follows:

- 200 cubic yards earth excavation.
- 1,200 cubic yards of embankment (in excess of excavation).

- 50 linear feet of old curb, redressed and reset.
- 1,700 linear feet of cement curb with steel nosing and one (1) year's maintenance.
- 8,000 square feet of cement sidewalk and one (1) year's maintenance.

**NO. 6. FOR REGULATING, GRADING, CURBING AND LAYING SIDEWALKS** (WHERE NOT ALREADY LAID TO GRADE AND IN GOOD CONDITION), AND ALL WORK INCIDENTAL THERETO, IN WOODBINE ST., BETWEEN FOREST AVE. AND PROSPECT AVE., SECOND WARD OF THE BOROUGH OF QUEENS.

The time allowed for doing and completing the above work will be ten (10) working days.

The amount of security required will be Two Hundred (\$200) Dollars.

The Engineer's estimate of the quantities is as follows:

- 50 linear feet old curb, redressed and reset.
- 50 linear feet of cement curb with steel nosing and one (1) year's maintenance.
- 100 square feet of old flagstone sidewalk, retrimmed and relaid.

- 2,200 square feet of cement sidewalk and one (1) year's maintenance, including all gradings.
- 3 trees to be removed and replaced.

**NO. 7. FOR REGULATING, GRADING, CURBING AND LAYING SIDEWALKS** (WHERE NOT ALREADY LAID TO GRADE AND IN GOOD CONDITION), CROSSWALKS AND GUTTERS WHERE NECESSARY, TOGETHER WITH ALL WORK INCIDENTAL THERETO, IN BANKS AVE., FOR A WIDTH OF 60 FEET, CENTRALLY LOCATED, FROM DITMARS AVE. TO COUCH PL., IN BUELL PL. FROM BANKS AVE. TO THE SUMMIT SOUTHEASTERLY THEREFROM, AND FOR A WIDTH OF 50 FEET CENTRALLY LOCATED IN RUTLER ST. AND IN CURTIS ST. FROM BANKS AVE. TO THE SUMMIT NORTHWESTERLY THEREFROM, SECOND WARD OF THE BOROUGH OF QUEENS.

The time allowed for doing and completing the above work will be seventy-five (75) days.

The amount of security required will be Four Thousand (\$4,000) Dollars.

The Engineer's estimate of the quantities is as follows:

- 12,200 cubic yards of earth excavation.
- 50 cubic yards of rock excavation.
- 1,800 linear feet of cement curb with steel nosing and one (1) year's maintenance.
- 9,000 square feet of cement sidewalk and one (1) year's maintenance.
- 10 cubic yards of concrete in place.
- 100 square yards of stone block gutters, furnished and laid.

- 700 square yards of stone block gutters relaid.
- 70 cubic yards of broken stone, in place.
- 23 Norway maple trees to be replanted, and 17 Poplar trees to be removed and replaced with new trees (not to be bid for).

**NO. 8. FOR REGULATING AND GRADING FOR A WIDTH OF TWENTY-FIVE (25) FEET ON EACH SIDE OF THE CENTER LINE, CURBING AND LAYING CROSSWALKS AND SIDEWALKS** (WHERE NOT ALREADY LAID TO GRADE AND IN GOOD CONDITION), AND ALL WORK INCIDENTAL THERETO, IN 47TH ST. FROM HAYES AVE. TO ASTORIA (FLUSHING) AVE., SECOND WARD OF THE BOROUGH OF QUEENS.

The time allowed for doing and completing the above work will be sixty (60) working days.

The amount of security required will be Four Thousand (\$4,000) Dollars.

The Engineer's estimate of the quantities is as follows:

- 2,700 cubic yards earth excavation.
- 10 cubic yards of rock excavation.
- 3,900 linear feet of cement curb with steel nosing and one (1) year's maintenance.
- 18,600 square feet of cement sidewalk and one (1) year's maintenance.
- 300 square feet of new crosswalks.
- 300 square yards of stone block gutters furnished and laid.

- 54 trees to be removed and 36 replanted or replaced, in their stead, to the new lines and grades, not to be bid for.

**NO. 9. FOR REGULATING, GRADING, CURBING AND LAYING SIDEWALKS** (WHERE NOT ALREADY LAID TO GRADE AND IN GOOD CONDITION), TOGETHER WITH ALL WORK INCIDENTAL THERETO, IN JOHN ST., FROM METROPOLITAN AVE. TO BLEECKER ST. (PROSPECT PL.), SECOND WARD OF THE BOROUGH OF QUEENS.

The time allowed for doing and completing the above work will be thirty (30) working days.

The amount of security required will be One Thousand (\$1,000) Dollars.

The Engineer's estimate of the quantities is as follows:

- 200 cubic yards of earth excavation.
- 300 cubic yards of embankment (in excess of excavation).
- 1,150 linear feet of new bluestone curb.
- 225 linear feet of old curb redressed and reset.
- 5,000 square feet of cement sidewalk and one (1) year's maintenance.

- 5 cubic yards of concrete.
- 10 square yards granite block pavement, furnished and laid.
- 10 square yards granite block pavement relaid.
- 2 catch basins rebuilt.

- 3 trees to be removed, two of which shall be replaced, not to be bid for.

The bidder must state the price of each item or article contained in the specification or schedule herein contained or heretofore annexed, per square yard, linear foot or other unit of measure, by which the bids will be tested. Bids will be compared and each contract awarded at a lump or aggregate sum.

Blank forms may be obtained and the plans or drawings may be seen at the office of the President of the Borough of Queens.

Dated June 12, 1916.  
j12.22 MAURICE E. CONNOLLY, President.  
See General Instructions to Bidders on last page, last column, of the "City Record."

#### STATE INDUSTRIAL COMMISSION—DEPARTMENT OF LABOR.

##### Public Notice.

Whereas, a resolution having been adopted on the 25th day of April, 1916, granting to John W. Ferguson Co., of No. 253 Broadway, New York City, a variation from the provisions of Section 79-a-2 of the Labor Law on the proposed building of Ward Leonard Electric Co., Pearl and South sts., Mt. Vernon, New York; It is

Resolved, that the said resolution be and the same is hereby amended by striking therefrom the word "sixteen" in line eight of paragraph

three and substituting in lieu thereof the words "sixty persons besides the office force," so that the part of the sentence ending on line eight with the word "floor" will read as follows: "sixty persons besides the office force above the ground floor." It is

Further resolved, that the said amendment be and the same is hereby adopted nunc pro tunc as of the 25th day of April, 1916.

STATE OF NEW YORK, OFFICE OF THE STATE INDUSTRIAL COMMISSION, ss.:

I, HENRY D. SAYER, Secretary of the State Industrial Commission of the State of New York, DO HEREBY CERTIFY that I have compared the foregoing copy of a RESOLUTION AMENDING A RESOLUTION ADOPTED ON THE 25TH DAY OF APRIL, 1916, with the original thereof, duly adopted by the State Industrial Commission on the 9th day of June, 1916, and duly filed in the office of said Commission, and that the same is a true and correct copy and transcript of said resolution and of the whole thereof.

IN WITNESS WHEREOF, I have hereunto set my hand and affixed the seal of the State Industrial Commission this 19th day of June, 1916.  
H. D. SAYER, Secretary.  
Seal. j21

#### DEPARTMENT OF WATER SUPPLY, GAS AND ELECTRICITY.

##### Proposals.

**SEALED BIDS OR ESTIMATES WILL BE** received by the Commissioner of Water Supply, Gas and Electricity at Room 2342, Municipal Building, Manhattan, until 11 a. m. on

**MONDAY, JULY 3, 1916.**

**FOR PAINTING GAS LAMP POSTS—BOROUGH OF BROOKLYN.**

The time allowed for doing and completing the entire work will be ninety (90) calendar days. The security required will be twenty-five per cent. (25%) of the entire bid.

The bidder will state the price per unit contained in the specification or schedule, by which the bids will be tested.

The bids will be compared and award, if made, will be made to the lowest bidder.

Bidders are requested to make their bids or estimates upon the blank forms prepared by the Department, a copy of which, with the proper envelope in which to enclose the bid, together with a copy of the contract, including the specifications in the form approved by the Corporation Counsel, can be obtained upon application therefor at the office of the Department, Room 2324, Municipal Building, Manhattan, where plans and specifications may be obtained.

WILLIAM WILLIAMS, Commissioner.  
New York, June 19, 1916. j21,jy3

See General Instructions to Bidders on last page, last column, of the "City Record."

#### DEPARTMENT OF CORRECTION.

##### Proposals.

**SEALED BIDS OR ESTIMATES WILL BE** received by the Commissioner of Correction at Municipal Building, Manhattan, until 11 a. m. on

**TUESDAY, JUNE 27, 1916.**

**FURNISHING AND DELIVERING LEATHER FOR MANUFACTURING INDUSTRY.**

The time for the delivery of the articles, materials and supplies and the performance of the contract is on or before Aug. 31, 1916.

The amount of security required is thirty (30) per cent. of the amount of the bid or estimate.

The bidder will state the price of each item or article contained in the specifications or schedules herein contained or heretofore annexed, per foot. The extensions must be made and footed up, as the bids will be read from the total and award made to the lowest bidder on each item.

Bids must be submitted in duplicate, each in a separate envelope. No bid will be accepted unless this provision is complied with.

Delivery will be required to be made at the time and in the manner and in such quantities as may be directed.

Blank forms and further information may be obtained at the office of the Department of Correction, Municipal Building, Manhattan.

j16.27 BURDETTE G. LEWIS, Commissioner.

See General Instructions to Bidders on last page, last column, of the "City Record."

#### DEPARTMENT OF EDUCATION.

##### Proposals.

**SEALED BIDS OR ESTIMATES WILL BE** received by the Superintendent of School Buildings at the office of the Department of Education, Park ave. and 59th st., Manhattan, until 11 a. m. on

**MONDAY, JULY 3, 1916.**

**Borough of Brooklyn.**

**FOR ALTERATIONS AND REPAIRS TO HEATING APPARATUS IN PUBLIC SCHOOL 43, BOERUM ST., NEAR MANHATTAN AVE., AND PUBLIC SCHOOL 147, RUSHWICK AVE., SIEGEL AND MCKIBBEN STS., BOROUGH OF BROOKLYN.**

The time allowed to complete the whole work on each school will be sixty (60) working days, as provided in the contract.

The amount of security required is as follows:

P. S. 43, \$10,000; P. S. 147, \$600.

The deposit accompanying bid on each school shall be five per cent. of the amount of security.

A separate proposal must be submitted for each school and award will be made thereon.

Blank forms, plans and specifications may be obtained or seen at the office of the Superintendent, at Estimating Room, 9th floor, Hall of the Board of Education, Park ave. and 59th st., Manhattan, and also at Branch Office, 131 Livingston st., Brooklyn.

C. B. J. SNYDER, Superintendent of School Buildings.

Dated, June 21, 1916. j21,jy3

See General Instructions to Bidders on last page, last column, of the "City Record."

**SEALED BIDS OR ESTIMATES WILL BE** received by the Superintendent of School Supplies at the office of the Department of Education, Park ave. and 59th st., Manhattan, until 11 a. m. on

**TUESDAY, JUNE 27, 1916.**

**FOR FURNISHING AND DELIVERING SUPPLIES TO THE MURRAY HILL VOCATIONAL SCHOOL, DEPARTMENT OF EDUCATION OF THE CITY OF NEW YORK.**

The time for the delivering of the articles, materials and supplies and the performance of the contract is by or before Dec. 31, 1916.

The amount of security required for the faithful performance of the contract is thirty (30%) per cent. of the amount of the bid or estimate.

The bidder will state the price of each item or article contained in the specifications or schedule herein contained or heretofore annexed, by which the bids will be tested. Award, if made, will be made to the lowest bidder on each item.

Delivery will be required to be made at the time and in the manner and in such quantities as may be directed.

Bids must be submitted in duplicate, each in a separate envelope.

Blank forms and further information may be

obtained at the office of the Superintendent of School Supplies, Board of Education, Manhattan, Southwest corner of Park ave. and 59th st.

PATRICK JONES, Superintendent of School Supplies.

Dated, June 15, 1916. j15.27

See General Instructions to Bidders on last page, last column, of the "City Record."

**SEALED BIDS OR ESTIMATES WILL BE** received by the Superintendent of School Buildings at the office of the Department of Education, Park ave. and 59th st., Manhattan, until 11 a. m. on

**MONDAY, JUNE 26, 1916.**

**Borough of Brooklyn.**

**FOR ALTERATIONS, REPAIRS, ETC., AT PUBLIC SCHOOL 74, KOSCIUSKO ST., NEAR BROADWAY, BOROUGH OF BROOKLYN.**

The time allowed to complete the whole work will be fifty-five (55) working days, as provided in the contract.

The amount of security required is Four Hundred Dollars (\$400).

The deposit accompanying bid shall be five per cent. of the amount of security.

Blank forms, plans and specifications may be obtained or seen at the office of the Superintendent, at Estimating Room, 9th floor, Hall of the Board of Education, Park ave. and 59th st., Manhattan, and also at Branch Office, 131 Livingston st., Brooklyn.

C. B. J. SNYDER, Superintendent of School Buildings.

Dated, June 14, 1916. j14.26

See General Instructions to Bidders on last page, last column, of the "City Record."

**SEALED BIDS OR ESTIMATES WILL BE** received by the Superintendent of School Buildings at the office of the Department of Education, Park ave. and 59th st., Manhattan, until 11 a. m. on

**MONDAY, JUNE 26, 1916.**

**Borough of Brooklyn.**

**FOR ALTERATIONS, REPAIRS, ETC., AT PUBLIC SCHOOL 37, SOUTH 4TH AND 3D STS., NEAR BERRY ST., BOROUGH OF BROOKLYN.**

The time allowed to complete the whole work will be fifty-five (55) working days, as provided in the contract.

The amount of security required is Five Hundred Dollars (\$500).

The deposit accompanying bid shall be five per cent. of the amount of security.

Blank forms, plans and specifications may be obtained or seen at the office of the Superintendent, at Estimating Room, 9th floor, Hall of the Board of Education, Park ave. and 59th st., Manhattan, and also at Branch Office, 131 Livingston st., Brooklyn.

C. B. J. SNYDER, Superintendent of School Buildings.

Dated, June 14, 1916. j14.26

See General Instructions to Bidders on last page, last column, of the "City Record."

**SEALED BIDS OR ESTIMATES WILL BE** received by the Superintendent of School Buildings at the office of the Department of Education, Park ave. and 59th st., Manhattan, until 11 a. m. on

**MONDAY, JUNE 26, 1916.**

**Borough of Manhattan.**

**FOR ADDITIONS, ALTERATIONS AND REPAIRS TO THE ELECTRIC EQUIPMENT IN PUBLIC SCHOOLS 25, 39, 71, 75, 119 AND HIGH SCHOOL OF COMMERCE, BOROUGH OF MANHATTAN.**

The time allowed to complete the whole work will be thirty (30) working days for P. S. 39 and forty-five (45) working days for P. S. 25, 71, 75, 119 and High School of Commerce, as provided in the contract.

The amount of security required is as follows:

P. S. 25, \$1,400; P. S. 39, \$500; P. S. 71, \$1,400; P. S. 75, \$1,400; P. S. 119, \$1,600; High School of Commerce, \$1,600.

The deposit accompanying bid on each school shall be five per cent. of the amount of security.

A separate proposal shall be submitted for each school and award will be made thereon.

Blank forms, plans and specifications may be obtained or seen at the office of the Superintendent, at Estimating Room, 9th floor, Hall of the Board of Education, Park ave. and 59th st., Manhattan.

C. B. J. SNYDER, Superintendent of School Buildings.

Dated, June 14, 1916. j14.26

See General Instructions to Bidders on last page, last column, of the "City Record."

**SEALED BIDS OR ESTIMATES WILL BE** received by the Superintendent of School Buildings at the office of the Department of Education, Park ave. and 59th st., Manhattan, until 11 a. m. on

**MONDAY, JUNE 26, 1916.**

**Borough of The Bronx.**

**NO. 1. FOR PLUMBING AND DRAINAGE OF ADDITIONS TO AND ALTERATIONS IN PUBLIC SCHOOL 45, ON E. 189TH ST., LORILLARD PL. AND HOFFMAN ST., BOROUGH OF THE BRONX.**

The time allowed to complete the whole work will be one hundred and seventy-five (175) working days, as provided in the contract.

The amount of security required is Six Thousand Dollars (\$6,000).

The deposit accompanying bid shall be five per cent. of the amount of security.

A separate proposal must be submitted for each item and award will be made thereon.

Blank forms, plans and specifications may be obtained or seen at the office of the Superintendent, at Estimating Room, 9th floor, Hall of the Board of Education, Park ave. and 59th st., Manhattan.

C. B. J. SNYDER, Superintendent of School Buildings.

Dated, June 14, 1916. j14.26

See General Instructions to Bidders on last page, last column, of the "City Record."

**SEALED BIDS OR ESTIMATES WILL BE** received by the Superintendent of School Buildings at the office of the Department of Education, Park ave. and 59th st., Manhattan, until 11 a. m. on

**MONDAY, JUNE 26, 1916.**

**Borough of The Bronx.**

**NO. 2. FOR FURNITURE, ETC., FOR NEW PUBLIC SCHOOL 55, ON THE SOUTHERLY SIDE OF ST. PAUL'S PL., BETWEEN PARK AND WASHINGTON AVES., BOROUGH OF THE BRONX.**

The time allowed to complete the whole work will be thirty (30) working days, as provided in the contract.

The amount of security required is as follows:

Item 1, \$2,500; Item 2, \$700; Item 3, \$1,200; Item 4, \$400; Item 5, \$1,000; Item 6, \$400.

The deposit accompanying bid on each item shall be five per centum of the amount of security.

A separate proposal must be submitted for each item and award will be made thereon.

Blank forms, plans and specifications may be obtained or seen at the office of the Superintendent, at Estimating Room, 9th floor, Hall of the Board of Education, Park ave. and 59th st., Manhattan.

C. B. J. SNYDER, Superintendent of School Buildings.

Dated, June 14, 1916. j14.26

See General Instructions to Bidders on last page, last column, of the "City Record."

**SEALED BIDS OR ESTIMATES WILL BE** received by the Superintendent of School Buildings at the office of the Department of Education, Park ave. and 59th st., Manhattan, until 11 a. m. on

**MONDAY, JUNE 26, 1916.**

**Borough of Richmond.**

**NO. 4. FOR ADDITIONS TO AND ALTERATIONS IN THE ELECTRIC EQUIPMENT IN PUBLIC SCHOOL 18, BROADWAY, WEST NEW BRIGHON, BOROUGH OF RICHMOND.**

The time allowed to complete the whole work will be forty (40) working days, as provided in the contract.

The amount of security required is One Thousand Dollars (\$1,000).

The deposit accompanying bid shall be five per cent. of the amount of security.

Blank forms, plans and specifications may be obtained or seen at the office of the Superintendent, at Estimating Room, 9th floor, Hall of the Board of Education, Park ave. and 59th st., Manhattan, and also at Branch Office, Borough Hall,

New Brighton, Richmond, for work for their respective Boroughs.

C. B. J. SNYDER, Superintendent of School Buildings.

Dated, June 14, 1916. j14.26

See General Instructions to Bidders on last page, last column, of the "City Record."

**SEALED BIDS OR ESTIMATES WILL BE** received by the Superintendent of School Supplies at the office of the Department of Education, Park ave. and 59th st., Manhattan, until 11 a. m. on

**FRIDAY, JUNE 23, 1916.**

**FOR FURNISHING AND DELIVERING PHONOGRAPH MATERIAL FOR THE PUBLIC SCHOOLS OF THE CITY OF NEW YORK.**

The time for the delivery of the articles, materials and supplies and the performance of the contract is by or before Dec. 31, 1916.

The amount of security required for the faithful performance of the contract is thirty (30%) per cent. of the amount of the bid or estimate.

The bidder will state the price of each item herein contained or heretofore annexed, by which the bids will be tested. Award, if made, will be made to the lowest bidder on each item whose sample is equal to the Board sample submitted for inspection.

Delivery will be required to be made at the time and in the manner and in such quantities as may be directed.

Bids must be submitted in duplicate, each in a separate envelope.

Blank forms and further information may be obtained at the office of the Superintendent of School Supplies, Board of Education, Park ave. and 59th st., Manhattan.

PATRICK JONES, Superintendent of School Supplies.

Dated June 12, 1916. j12.23

See General Instructions to Bidders on last page, last column, of the "City Record."

**SEALED BIDS OR ESTIMATES WILL BE** received by the Superintendent of School Supplies at the office of the Department of Education, Park ave. and 59th st., Manhattan, until 11 a. m. on

**WEDNESDAY, JUNE 21, 1916.**

**FOR RENTAL OF PIANOS FOR USE IN THE VACATION PLAYGROUNDS IN THE BOROUGH OF MANHATTAN, THE BRONX, BROOKLYN AND RICHMOND, DEPARTMENT OF EDUCATION, CITY OF NEW YORK.**



seen at the office of the Fire Department, 11th floor, Municipal Building, Manhattan.  
ROBERT ADAMSON, Fire Commissioner.  
j20,jy1

See General Instructions to Bidders on last page, last column, of the "City Record."

SEALED BIDS OR ESTIMATES WILL BE received by the Fire Commissioner at his office, 11th floor, Municipal Building, Manhattan, until 10.30 a. m., on

MONDAY, JUNE 26, 1916.

FOR FURNISHING ALL THE LABOR AND MATERIALS REQUIRED FOR REPAIRS TO APPARATUS FLOORS OF VARIOUS COMPANY QUARTERS IN ALL BOROUGHES.

The time allowed for the completion of the work and the full performance of the contract is fifty (50) consecutive working days.

The amount of security required for the performance of the contract is fifty per cent. (50%) of the amount of the bid or estimate.

Bids will be compared and the contract awarded at a lump or aggregate sum.

Blank forms and further information may be obtained at the office of the Fire Department, 11th floor, Municipal Building, Manhattan.  
ROBERT ADAMSON, Fire Commissioner.  
j14,26

See General Instructions to Bidders on last page, last column, of the "City Record."

SEALED BIDS OR ESTIMATES WILL BE received by the Fire Commissioner at his office, 11th floor, Municipal Building, Manhattan, until 10.30 a. m., on

MONDAY, JUNE 26, 1916.

FOR FURNISHING, ASSEMBLING AND DELIVERING ONE HUNDRED AND TEN FEEDER-POST TERMINAL BOXES.

The time allowed for complete manufacture, assembly and delivery of all boxes is ninety (90) consecutive working days.

The amount of security required for the performance of the contract is thirty per cent. (30%) of the amount of the bid or estimate.

The bids will be compared and award, if made, will be to the lowest bidder for the entire contract.

Blank forms and further information may be obtained at the office of the Fire Department, 11th floor, Municipal Building, Manhattan.  
ROBERT ADAMSON, Fire Commissioner.  
j14,26

See General Instructions to Bidders on last page, last column, of the "City Record."

SEALED BIDS OR ESTIMATES WILL BE received by the Fire Commissioner at his office, 11th floor, Municipal Building, Manhattan, until 10.30 a. m., on

MONDAY, JUNE 26, 1916.

FOR CONSTRUCTING AND FURNISHING THREE MOTOR-DRIVEN COMBINATION CHEMICAL AND HOSE WAGONS.

The time allowed for the performance of the contract is one hundred and five (105) calendar days.

The amount of security required for the performance of the contract is fifty per cent. (50%) of the amount of the bid or estimate.

The bidder will state the price of each item or article contained in the specifications or schedules herein contained or hereto annexed, per hose wagon, by which the bids will be tested. The extension must be made.

The bids will be compared and the contract awarded to the lowest bidder for the entire contract.

Bids for supplies must be submitted in duplicate.

Blank forms and further information may be obtained at the office of the Fire Department, 11th floor, Municipal Building, Manhattan.  
ROBERT ADAMSON, Fire Commissioner.  
j14,26

See General Instructions to Bidders on last page, last column, of the "City Record."

SEALED BIDS OR ESTIMATES WILL BE received by the Fire Commissioner at his office, 11th floor, Municipal Building, Manhattan, until 10.30 a. m., on

MONDAY, JUNE 26, 1916.

FOR CONSTRUCTING AND FURNISHING SEVEN MOTOR-DRIVEN HOSE WAGONS.

The time allowed for the performance of the contract is one hundred and twenty (120) calendar days.

The amount of security required for the performance of the contract is fifty per cent. (50%) of the amount of the bid or estimate.

The bidder will state the price of each item or article contained in the specifications or schedules herein contained or hereto annexed, per hose wagon, by which the bids will be tested. The extension must be made.

The bids will be compared and the contract awarded to the lowest bidder for the entire contract.

Bids for supplies must be submitted in duplicate.

Blank forms and further information may be obtained at the office of the Fire Department, 11th floor, Municipal Building, Manhattan.  
ROBERT ADAMSON, Fire Commissioner.  
j14,26

See General Instructions to Bidders on last page, last column, of the "City Record."

SEALED BIDS OR ESTIMATES WILL BE received by the Fire Commissioner at his office, 11th floor, Municipal Building, Manhattan, until 10.30 a. m., on

MONDAY, JUNE 26, 1916.

FOR FURNISHING ALL THE LABOR AND MATERIALS REQUIRED FOR FURNISHING, DELIVERING AND INSTALLING A NEW HEATING SYSTEM AT THE QUARTERS OF HOOK AND LADDER COMPANY NO. 13, LOCATED AT NO. 159 E. 87TH ST., BOROUGH OF MANHATTAN.

The time allowed for the completion of the work and the full performance of the contract is forty (40) consecutive working days.

The amount of security required for the performance of the contract is fifty per cent. (50%) of the amount of the bid or estimate.

The bidder will state the price of each item or article contained in the specifications or schedules herein contained or hereto annexed, per hose wagon, by which the bids will be tested. The extension must be made.

The bids will be compared and the contract awarded to the lowest bidder for the entire contract.

Bids for supplies must be submitted in duplicate.

Blank forms and further information may be obtained at the office of the Fire Department, 11th floor, Municipal Building, Manhattan.  
ROBERT ADAMSON, Fire Commissioner.  
j14,26

See General Instructions to Bidders on last page, last column, of the "City Record."

SEALED BIDS OR ESTIMATES WILL BE received by the Fire Commissioner at his office, 11th floor, Municipal Building, Manhattan, until 10.30 a. m., on

MONDAY, JUNE 26, 1916.

FOR FURNISHING ALL THE LABOR AND MATERIALS REQUIRED FOR FURNISHING, DELIVERING AND INSTALLING A NEW HEATING SYSTEM AT THE QUARTERS OF HOOK AND LADDER COMPANY NO. 13, LOCATED AT NO. 159 E. 87TH ST., BOROUGH OF MANHATTAN.

The time allowed for the completion of the work and the full performance of the contract is forty (40) consecutive working days.

The amount of security required for the performance of the contract is fifty per cent. (50%) of the amount of the bid or estimate.

The bidder will state the price of each item or article contained in the specifications or schedules herein contained or hereto annexed, per hose wagon, by which the bids will be tested. The extension must be made.

The bids will be compared and the contract awarded to the lowest bidder for the entire contract.

Bids for supplies must be submitted in duplicate.

Blank forms and further information may be obtained at the office of the Fire Department, 11th floor, Municipal Building, Manhattan.  
ROBERT ADAMSON, Fire Commissioner.  
j14,26

See General Instructions to Bidders on last page, last column, of the "City Record."

SEALED BIDS OR ESTIMATES WILL BE received by the Fire Commissioner at his office, 11th floor, Municipal Building, Manhattan, until 10.30 a. m., on

FRIDAY, JUNE 23, 1916.

FOR FURNISHING AND DELIVERING ANTHRACITE COAL TO FIREBOATS.

The time for the performance of the contract is by or before Sept. 30, 1916.

The amount of security required for the performance of the contract is thirty per cent. (30%) of the amount of the bid or estimate.

The bidder will state the price of each item or article contained in the specifications or schedules herein contained or hereto annexed, per gross ton or other unit of measure, by which the bids will be tested. The extension must be made, as the bids will be read and awards, if made, will be to the lowest bidder on each item.

Bids for supplies must be submitted in duplicate.

Delivery will be required to be made at the

time and in the manner and in such quantities as may be directed.

Blank forms and further information may be obtained at the office of the Fire Department, 11th floor, Municipal Building, Manhattan.  
ROBERT ADAMSON, Fire Commissioner.  
j12,23

See General Instructions to Bidders on last page, last column, of the "City Record."

SEALED BIDS OR ESTIMATES WILL BE received by Bellevue and Allied Hospitals, Department of Public Charities and Department of Health, at Room 1230, Municipal Building, Manhattan, until 12 noon on

MONDAY, JULY 3, 1916.

FOR FURNISHING AND DELIVERING MEATS AND POULTRY.

The time for the performance of the contract is on or before Sept. 30, 1916.

The amount of security required is thirty (30) per cent. of the amount of the bid or estimate.

No bid will be considered unless it is accompanied by a deposit. Such deposit shall be in an amount not less than one and one-half (1½) per cent. of the total amount of the bid.

The bidder will state the price per pound, or other designated unit, by which the bids will be tested. The extensions must be made and footed up, as the bids will be read from the total and awards, if made, shall be to the lowest bidder on each item, as stated in the specifications.

Bids must be submitted in duplicate, each in a separate envelope. No bid will be accepted unless this provision is complied with.

Blank forms and further information may be obtained at Room 1230, Municipal Building, Manhattan.  
BOARD OF TRUSTEES, BELLEVUE AND ALLIED HOSPITALS, JOHN W. BRANNAN, M. D., President.

DEPARTMENT OF PUBLIC CHARITIES, JOHN A. KINGSBURY, Commissioner.

DEPARTMENT OF HEALTH, H. EMERSON, Commissioner.  
j20,jy3

See General Instructions to Bidders on last page, last column, of the "City Record."

SEALED BIDS OR ESTIMATES WILL BE received by the Park Board at the office of the Department of Parks, Municipal Building, Manhattan, until 3 p. m. on

THURSDAY, JUNE 29, 1916.

Borough of Manhattan.

FOR CONSTRUCTING A CEMENT WALK AND STEPS IN ISHAM PARK FROM THE NORTHEAST CORNER AT BROADWAY TO THE MAIN PARK WALK.

The amount of security required for the performance of the contract is One Thousand Dollars (\$1,000).

The time allowed to complete the work will be forty (40) consecutive working days.

Certified check or cash in the sum of Fifty Dollars (\$50) must accompany bid.

Blank forms and other information may be obtained at the office of the Department of Parks, Manhattan and Richmond, Room 1004, Municipal Building, Manhattan.

The bids will be compared and the contract awarded at a lump or aggregate sum.

CABOT WARD, President; RAYMOND V. INGERSOLL, THOMAS W. WHITTLE, JOHN E. WEIER, Commissioners of Parks.  
j17,29

See General Instructions to Bidders on last page, last column, of the "City Record."

SEALED BIDS OR ESTIMATES WILL BE received by the Park Board at the office of the Department of Parks, Municipal Building, Manhattan, until 3 p. m. on

THURSDAY, JUNE 29, 1916.

Borough of Manhattan.

FOR REPAIRS AND ALTERATIONS TO BOATHOUSE, PROSPECT PARK, BOROUGH OF BROOKLYN, CITY OF NEW YORK TOGETHER WITH WORK INCIDENTAL THERETO.

The amount of security required is Five Hundred Dollars (\$500).

The time allowed to complete the work will be twenty (20) consecutive working days.

Certified check or cash in the sum of Twenty-five Dollars (\$25) must accompany bid.

Blank forms and other information may be obtained at the office of the Department of Parks, Brooklyn, Litchfield Mansion, Prospect Park West and 5th st., Prospect Park, Brooklyn.

The bids will be compared and the contract awarded at a lump or aggregate sum.

CABOT WARD, President; RAYMOND V. INGERSOLL, THOMAS W. WHITTLE, JOHN E. WEIER, Commissioners of Parks.  
j17,29

See General Instructions to Bidders on last page, last column, of the "City Record."

SEALED BIDS OR ESTIMATES WILL BE received by the Park Board, at the office of the Department of Parks, Municipal Building, Manhattan, until 3 p. m. on

THURSDAY, JUNE 29, 1916.

Borough of The Bronx.

FOR FURNISHING ALL LABOR AND MATERIALS FOR CONSTRUCTING AND LAYING HEXAGONAL ASPHALT TILE WALKS IN ECHO PARK, IN THE BOROUGH OF THE BRONX, IN THE CITY OF NEW YORK.

The amount of security required is Eight Hundred Dollars (\$800).

The time allowed to complete the work will be thirty (30) consecutive working days.

Certified check or cash in the sum of Forty Dollars (\$40) must accompany bid.

Blank forms and other information may be obtained at the office of the Department of Parks, Borough of The Bronx, Zbrowski Mansion, Claremont Park, Bronx.

The bids will be compared and the contract awarded at a lump or aggregate sum.

CABOT WARD, President; RAYMOND V. INGERSOLL, THOMAS W. WHITTLE, JOHN E. WEIER, Commissioners of Parks.  
j17,29

See General Instructions to Bidders on last page, last column, of the "City Record."

SEALED BIDS OR ESTIMATES WILL BE received by the Park Board at the office of the Department of Parks, Municipal Building, Manhattan, until 3 p. m. on

THURSDAY, JUNE 29, 1916.

Borough of The Bronx.

FOR ALL LABOR AND MATERIALS REQUIRED TO WATERPROOF AND REPAVE BREEZE HILL BRIDGE, PROSPECT PARK, BOROUGH OF BROOKLYN, INCLUDING WORK INCIDENTAL THERETO.

The amount of security required is Seven Hundred Dollars (\$700).

The time allowed to complete the work will be fifteen (15) consecutive working days.

Certified check or cash in the sum of Thirty-five Dollars (\$35) must accompany bid.

Blank forms and other information may be obtained at the office of the Department of Parks, Brooklyn, Litchfield Mansion, Prospect Park West and 5th st., Prospect Park, Brooklyn.

The bids will be compared and the contract awarded at a lump or aggregate sum.

CABOT WARD, President; RAYMOND V. INGERSOLL, THOMAS W. WHITTLE, JOHN E. WEIER, Commissioners of Parks.  
j10,22

See General Instructions to Bidders on last page, last column, of the "City Record."

SEALED BIDS WILL BE RECEIVED BY the Park Commissioner, Manhattan and Richmond, at the office of the Department of Parks, 10th floor, Municipal Building, Manhattan, until 12 noon

WEDNESDAY, JUNE 21, 1916.

FOR THE FOLLOWING PRIVILEGES:

Item No. 1: Conducting a restaurant at the building known as the McGown's Pass Tavern in Central Park.

Item No. 2: Conducting a restaurant at the building known as the Casino building in Central Park.

Subject to the following conditions:

On Item No. 1.

A. The City of New York will expend about \$14,000 on the exterior and interior structural repairs of this building, pursuant to a resolution of the Board of Estimate and Apportionment passed April 7, 1916.

B. The term of lease will be Ten (10) years from the completion of the repairs undertaken, pursuant to this resolution.

On Item No. 2.

A. The City of New York will expend about \$14,000 on the exterior and interior structural repairs of this building, pursuant to a resolution of the Board of Estimate and Apportionment passed April 7, 1916.

B. The term of lease will be Ten (10) years from the completion of the repairs undertaken, pursuant to this resolution.

On Item No. 1.

A. The City of New York will expend about \$14,000 on the exterior and interior structural repairs of this building, pursuant to a resolution of the Board of Estimate and Apportionment passed April 7, 1916.

B. The term of lease will be Ten (10) years from the completion of the repairs undertaken, pursuant to this resolution.

On Item No. 2.

A. The City of New York will expend about \$14,000 on the exterior and interior structural repairs of this building, pursuant to a resolution of the Board of Estimate and Apportionment passed April 7, 1916.

B. The term of lease will be Ten (10) years from the completion of the repairs undertaken, pursuant to this resolution.

On Item No. 1.

A. The City of New York will expend about \$14,000 on the exterior and interior structural repairs of this building, pursuant to a resolution of the Board of Estimate and Apportionment passed April 7, 1916.

B. The term of lease will be Ten (10) years from the completion of the repairs undertaken, pursuant to this resolution.

C. The privilege holder shall operate a lunch room and lunch counter in the basement of said building, and shall operate on the main floor a restaurant serving a table d'hôte meal of not more than 75 cents and not less than fifty cents, and shall serve a la carte dishes at a moderate scale of prices to be approved by the Park Commissioner. Dancing will be permitted on the main floor at the pleasure of the Commissioner, and the privilege holder will be permitted to place tables in the space west of said building to the easterly boundary of the park walk, extending west of the building.

Bidders may bid on any or all items. The Commissioner reserves the right to award any item to the high bidder thereon, or to award both items to the bidder whose aggregate bids for both items shall be higher than any other bidder for those two items. No bids will be considered unless accompanied by a certified check on one of the national or state banks of the City of New York drawn to the order of the Comptroller of New York City, or money to the amount of \$500 on Item No. 1; \$500 on Item No. 2, as guarantee that the successful bidder will carry out the terms of his bid.

Should the successful bidder or bidders refuse or neglect to execute the agreement for the privilege, if award is made to him by the Commissioner, or to furnish the necessary security, within five days after notice of award, the amount of deposit accompanying his bid shall be forfeited and retained by the City of New York as liquidated damages for such neglect or refusal.

The amount of the security for the faithful performance of the terms of the agreement for the privilege shall be 20% of the total amount for which the privilege is awarded.

The Commissioner of Parks will accept as satisfactory surety to the bond for the faithful performance of the agreement a duly qualified surety company approved by the Comptroller of the City, or cash, certified check, or corporate stock of the City of New York of an amount equal to the security required to be deposited with him as collateral security.

The form of bid and agreement and other information can be obtained at the office of the Department of Parks, Municipal Building, City of New York.

On Item No. 2.

A. The City of New York will expend about \$7,000 on the exterior and interior structural repairs to the building, pursuant to a resolution of the Board of Estimate and Apportionment passed April 7, 1916.

B. The term of lease will be Ten (10) years from the completion of the repairs undertaken, pursuant to this resolution.

C. The privilege holder shall operate the building as a moderate priced restaurant, with a schedule of prices for a la carte dishes to be approved by the Park Commissioner, and shall serve a table d'hôte meal at a price of not more than 75 cents and not less than fifty cents.

Dancing will be permitted on the main floor of the building at the pleasure of the Commissioner.

The privilege holder shall have the right to place a single row of tables along the walk in the pergola overlooking the Mall.

The Commissioner of Parks reserves the right to reject all bids, and also, in case of unsatisfactory service or violation of conditions, to revoke the permit.

No bid shall be withdrawn pending the awards. The deposits of the unsuccessful bidders will be returned within three days after the awards shall have been made.

CABOT WARD, Commissioner of Parks, Manhattan and Richmond.  
j9,21

DEPARTMENT OF PUBLIC CHARITIES.

Proposals.

SEALED BIDS OR ESTIMATES WILL BE received by the Department of Public Charities, 10th floor, Municipal Building, Manhattan, until 10.30 a. m., on

WEDNESDAY, JUNE 28, 1916.

FOR FURNISHING ALL THE LABOR AND MATERIALS REQUIRED FOR ADDITIONAL KITCHEN APPARATUS, ITS INSTALLATION AND PIPE CONNECTIONS FOR THE KITCHEN AND DINING HALL BUILDING, METROPOLITAN HOSPITAL DISTRICT, BLACKWELL'S ISLAND, THE CITY OF NEW YORK, DIVIDED AS FOLLOWS:

BID "A"—APPARATUS, INSTALLED COMPLETE; BID "B"—WATER AND GAS SUPPLY, COMPLETE; BID "C"—STEAM SUPPLY AND RETURNS, COMPLETE.

The time allowed for the completion of the work and full performance of each contract is forty-five (45) consecutive calendar days.

The security required will be nine hundred dollars (\$900) on Bid "A," sixty dollars (\$60) on Bid "B," and ninety dollars on Bid "C."

A deposit of five (5) per cent. of the amount of security required in cash or certified check must accompany each bid.

Bids will be compared and the contract separately awarded to the lowest bidder on propositions "A," "B" and "C," respectively.

Blank forms and further information may be obtained at the office of Charles B. Meyers, Architect, No. 1 Union Square West, Manhattan, where plans and specifications may be seen.

JOHN A. KINGSBURY, Commissioner.  
Dated, June 17, 1916.  
j17,28

See General Instructions to Bidders on last page, last column, of the "City Record."

SEALED BIDS OR ESTIMATES WILL BE received by the Department of Public Charities, 10th floor, Municipal Building, Manhattan, until 10.30 a. m., on

MONDAY, JUNE 26, 1916.

FOR FURNISHING ALL THE LABOR AND MATERIALS REQUIRED FOR THE INSTALLATION OF SYNCHRONOUS CLOCKS FOR THE DEPARTMENT OF PUBLIC CHARITIES.

The time allowed for the completion of the work and full performance of the contract is one hundred (100) consecutive calendar days. The security required will be Twelve Hundred Dollars (\$1,200).

Certified check or cash in the sum of Sixty Dollars (\$60) must accompany each bid.

The bidder will state one aggregate price for the whole work described and specified, as the contract is entire for a complete job.

Blank forms and further information may be obtained at the office of the Purchasing Agent of the Department, 10th Floor, Municipal Building, Manhattan, where plans and specifications may be seen.

JOHN A. KINGSBURY, Commissioner.  
Dated June 15, 1916.  
j15,26

See General Instructions to Bidders on last page, last column, of the "City Record."

DEPARTMENT OF FINANCE.

Confirmation of Assessments.

NOTICES TO PROPERTY OWNERS.

IN PURSUANCE OF SECTION 1018 OF THE Greater New York Charter, the Comptroller of the City of New York hereby gives public notice to all persons, owners of property, affected by the following assessments for LOCAL IM-

PROPOSALS.

SEALED BIDS OR ESTIMATES WILL BE received by the Department of Public Charities, 10th floor, Municipal Building, Manhattan, until 10.30 a. m., on

WEDNESDAY



# **PROVEMENTS in the BOROUGH OF BROOKLYN:**

**SECTION 16.**  
**CANARSIE LANE—REGULATING, GRADING, CURBING AND LAYING SIDEWALKS** from FLATBUSH AVE. to NOSTRAND AVE. Area of Assessment affects blocks 5165 to 5173. The above assessment was confirmed by the Board of Revision of Assessments on June 15, 1916, and entered June 15, 1916, in the Record of Titles of Assessments kept in the Bureau for the Collection of Assessments and Arrears of Taxes and Assessments and of Water Rents, and unless the amount assessed for benefit on any person or property shall be paid on or before August 14th, 1916, which is sixty days after date of said entry, interest will be collected at the rate of seven per centum per annum, to be calculated from ten days after the date of said entry to the date of payment, as provided by Sections 159 and 1019 of the Greater New York Charter.

The above assessment is payable to the Collector of Assessments and Arrears at his office in the Hoffman Building, 503 Fulton st., Brooklyn, between the hours of 9 a. m. and 2 p. m. and on Saturdays from 9 a. m. to 12 noon.  
**WILLIAM A. PRENDERGAST, Comptroller.**  
 Dated, New York, June 15, 1916. j20,30

**IN PURSUANCE OF SECTION 1018 OF THE** Greater New York Charter, the Comptroller of The City of New York hereby gives public notice to all persons, owners of property affected by the following assessments for LOCAL IMPROVEMENTS in the BOROUGH OF QUEENS:

**SECOND WARD.**  
**CENTRAL AVE.—SEWER** from Proctor st. to Myrtle ave. Area of assessment affects blocks 1841, 1851, 1852, 1853, 1867 to 1872, 1875, 2599, 2618, 2621 to 2624, 2626 to 2669, 2671 to 2693, 2695, 2696, 2707 to 2741 and 2942.

—that the above assessment was confirmed by the Board of Revision of Assessments on June 15, 1916, and entered June 15, 1916, in the Record of Titles of Assessments kept in the Bureau for the Collection of Assessments and Arrears of Taxes and Assessments and of Water Rents, and unless the amount assessed for benefit on any person or property shall be paid on or before August 14, 1916, which is sixty days after the date of said entry to the assessments, interest will be collected thereon at the rate of seven per centum per annum, to be calculated from ten days after the date of said entry to the date of payment, as provided by Sections 159 and 1019 of the Greater New York Charter.

The above assessment is payable to the Collector of Assessments and Arrears at his office in the Municipal Building, Court House Square, L. I. City, Borough of Queens, between the hours of 9 a. m. and 2 p. m., and on Saturdays from 9 a. m. to 12 noon.  
**WILLIAM A. PRENDERGAST, Comptroller.**  
 Dated, New York, June 15, 1916. j20,30

**IN PURSUANCE OF SECTION 1018 OF THE** Greater New York Charter, the Comptroller of The City of New York hereby gives public notice to all persons, owners of property affected by the following assessments for LOCAL IMPROVEMENTS in the BOROUGH OF MANHATTAN:

**SECTION 8.**  
**HAVEN AVE.—PAVING AND CURBING** from W. 170th to W. 172d sts. Area of assessment affects block 2139.

—that the above assessment was confirmed by the Board of Assessors on June 13, 1916, and entered June 13, 1916, in the Record of Titles of Assessments, kept in the Bureau for the Collection of Assessments and Arrears of Taxes and Assessments and of Water Rents, and unless the amount assessed for benefit on any person or property shall be paid on or before August 12, 1916, which is sixty days after the date of said entry to the assessments, interest will be collected thereon at the rate of seven per centum per annum to be calculated from ten days after the date of said entry to the date of payment, as provided by Sections 159 and 1019 of the Greater New York Charter.

The above assessment is payable to the Collector of Assessments and Arrears at his office in the Municipal Building, north side, third floor, Borough of Manhattan, between the hours of 9 a. m. and 2 p. m., and on Saturdays from 9 a. m. to 12 noon.  
**WILLIAM A. PRENDERGAST, Comptroller.**  
 Dated, New York, June 13, 1916. j16,27

**IN PURSUANCE OF SECTION 1018 OF THE** Greater New York Charter, the Comptroller of The City of New York hereby gives public notice to all persons, owners of property affected by the following assessments for LOCAL IMPROVEMENTS in the BOROUGH OF QUEENS:

**SECOND WARD.**  
**CLINTON AVE.—REGULATING, GRADING, CURBING, LAYING SIDEWALKS AND CROSSWALKS** from Claremont ave. to Broad st. Area of assessment affects blocks 2179 and 2180.

**THIRD WARD.**  
**CUSTER ST.—REGULATING AND GRADING** from Bayreuth st. to Sandford ave. Area of assessment affects block 123-A.

—that the above assessment was confirmed by the Board of Assessors on June 13, 1916, and entered June 13, 1916, in the Record of Titles of Assessments, kept in the Bureau for the Collection of Assessments and Arrears of Taxes and Assessments and of Water Rents, and unless the amount assessed for benefit on any person or property shall be paid on or before August 12, 1916, which is sixty days after the date of said entry to the assessments, interest will be collected thereon at the rate of seven per centum per annum to be calculated from ten days after the date of said entry to the date of payment, as provided by Sections 159 and 1019 of the Greater New York Charter.

The above assessment is payable to the Collector of Assessments and Arrears at his office in the Municipal Building, Court House Square, L. I. City, Borough of Queens, between the hours of 9 a. m. and 2 p. m., and on Saturdays from 9 a. m. to 12 noon.  
**WILLIAM A. PRENDERGAST, Comptroller.**  
 Dated, New York, June 13, 1916. j16,27

**Corporation Sales of Buildings and Appurtenances Thereto on City Real Estate by Sealed Bids.**

**AT THE REQUEST OF THE COMMISSIONER** of Parks, for the Borough of The Bronx, public notice is hereby given that the Commissioners of the Sinking Fund, by virtue of the powers vested in them by law, will offer for sale by sealed bids, certain buildings standing upon property owned by The City of New York, acquired by it for Park purposes, in the

**Borough of The Bronx.**

BEING the building on the portion of the property acquired for Crotona Park, and known as 1785 Southern Boulevard, in the Borough of The Bronx, which is more particularly described on a certain map on file in the office of the Collector of City Revenue, Department of Finance, Room 368, Municipal Building, Borough of Manhattan.

PURSUANT to a resolution adopted by the Commissioners of the Sinking Fund, at a meeting held June 1, 1916, the sale by sealed bids of the above described buildings and appurtenances thereto will be held by direction of the Comptroller on

**THURSDAY, JUNE 22, 1916,**

at 11 a. m., in lots and parcels, and in manner and form as follows:  
**PARCEL NO. 1.** Two and one-half story frame building, 1785 Southern Boulevard, The Bronx.

Sealed bids (blank forms of which may be obtained upon application) will be received by the Comptroller at the office of the Collector of City Revenue, Room 368, Municipal Building, Borough of Manhattan, until 11.00 a. m. on the 22d day of June, 1916, and then publicly opened for the sale for removal of the above described buildings and appurtenances thereto, and the award will be made to the highest bidder within twenty-four hours, or as soon as possible thereafter.

Each parcel must be bid for separately and will be sold in its entirety, as described in above advertisement.

Each and every bid must be accompanied by a deposit of cash or certified check in a sum equal to 25 per cent. of the amount of the bid, except that a minimum deposit of \$50 will be required with all bids, and that a deposit of \$500 will be sufficient to entitle bidders to bid on any or all of the buildings.

Deposits of unsuccessful bidders will be returned within twenty-four hours after successful bidders have paid purchase price in full and given security, and those of successful bidders may be declared forfeited to The City of New York by the Comptroller upon the failure of the successful bidder to further comply with the requirements of the terms and conditions of the sale as set forth hereinafter.

Successful bidders will be required to pay the purchase money and deposit the required security within twenty-four hours of the receipt of notification of the acceptance of their bids.

The Comptroller reserves the right to reject any and all bids and to waive any defects or informalities in any bid should it be deemed in the interest of The City of New York to do so.

All bids must state clearly (1) the number or description of the building or buildings bid for, (2) the amount of the bid, (3) the full name and address of the bidder.

All bids must be inclosed in properly sealed envelopes, marked "Proposals to be opened June 22, 1916," and must be delivered, or mailed in time for their delivery, prior to 11 a. m. of that date to the "Collector of City Revenue," Room 368, Municipal Building, New York City, from whom any further particulars regarding the buildings to be disposed of may be obtained.

**THE BUILDINGS WILL BE SOLD FOR IMMEDIATE REMOVAL ONLY, SUBJECT TO THE TERMS AND CONDITIONS PRINTED ON THE LAST PAGE OF THIS ISSUE OF THE "CITY RECORD."**

**ALEXANDER BROUGH, Deputy and Acting Comptroller.**

City of New York, Department of Finance, Comptroller's Office, June 1, 1916. j6,22

**AT THE REQUEST OF THE PRESIDENT** of the Borough of Richmond, public notice is hereby given that the Commissioners of the Sinking Fund by virtue of the powers vested in them by law, will offer for sale by sealed bids certain encroachments standing upon property owned by The City of New York, acquired by it for street opening purposes in the

**Borough of Richmond.**

BEING the buildings, parts of buildings, etc., standing within the lines of Damage Parcels 37 to 42, 45 to 50, 54 to 61, 63 to 67, and 70 to 72 of the proceeding for the opening of Rosebank ave., from Southside Boulevard to Broad st., in the Borough of Richmond, which are more particularly described on a certain map on file in the office of the Collector of City Revenue, Department of Finance, Room 368, Municipal Building, Borough of Manhattan.

PURSUANT to a resolution of the Commissioners of the Sinking Fund, adopted at a meeting held June 1, 1916, the sale by sealed bids, at the upset or minimum prices named in the description of each parcel of the above described buildings and appurtenances thereto will be held by direction of the Comptroller on

**FRIDAY, JUNE 23, 1916,**

at 11 a. m., in lots and parcels, and in manner and form, and at upset prices as follows:

**PARCEL NO. 39.**—Two and one-half story frame house, 50 Riker st. Upset price, \$50.

**PARCEL NO. 47.**—Two and one-half story frame house, 42 Riker st. Upset price, \$5.

**PARCEL NO. 50.**—Steps and porch of one-story frame house, and of one and one-half story frame house opposite Parcel No. 47. Upset price, \$5.

**PARCEL 56.**—Two and one-half story frame house, 104 McKeon Street. Upset price, \$25.00.

**PARCEL 57.**—Part of two-story frame house, 114 McKeon Street, also shed. Cut house 6 feet on front by 6.3 feet on rear. Upset price, \$5.00.

**PARCEL NO. 63.**—Two-story frame house and stable, 111 McKeon st. Upset price, \$50.

**PARCEL NO. 64.**—Part of two and one-half story brick building, 113 McKeon st. Cut 5.92 feet on front by 5.75 feet on rear. Upset price, \$5.

**PARCEL NO. 65.**—Two and one-half story frame house, 12 Riker st. Upset price, \$5.

**PARCEL NO. 72.**—Two and one-half story frame house, 10 Riker st. Two and one-half story frame building corner of Riker st. and Broad st. Also part of three-story brick building adjoining on Broad st. Cut brick building 10.95 feet on front by 10.65 feet on rear. Upset price, \$100.

Sealed bids (blank forms of which may be obtained upon application) will be received by the Comptroller at the office of the Collector of City Revenue, Room 368, Municipal Building, Borough of Manhattan, until 11 a. m., on the 23d day of June, 1916, and then publicly opened for the sale for removal of the above-described buildings and appurtenances thereto, and the award will be made to the highest bidder within twenty-four hours, or as soon as possible thereafter.

Each parcel must be bid for separately and will be sold in its entirety, as described in above advertisement.

Each and every bid must be accompanied by a deposit of cash or certified check in a sum equal to 25 per cent. of the amount of the bid, except that a minimum deposit of \$50 will be required with all bids, and that a deposit of \$500 will be sufficient to entitle bidders to bid on any or all of the buildings.

Deposits of unsuccessful bidders will be returned within twenty-four hours after successful bidders have paid purchase price in full and given security, and those of successful bidders may be declared forfeited to The City of New York by the Comptroller upon the failure of the successful bidder to further comply with the requirements of the terms and conditions of the sale as set forth hereinafter.

Successful bidders will be required to pay the purchase money and deposit the required security within twenty-four hours of the receipt of notification of the acceptance of their bids.

The Comptroller reserves the right to reject any and all bids and to waive any defects or informalities in any bid should it be deemed in the interest of The City of New York to do so.

All bids must state clearly (1) the number or description of the building or buildings bid for, (2) the amount of the bid, (3) the full name and address of the bidder.

All bids must be inclosed in properly sealed envelopes, marked "Proposals to be opened June 23, 1916," and must be delivered, or mailed in

time for their delivery, prior to 11 a. m. of that date to the "Collector of City Revenue, Room 368, Municipal Building, New York City," from whom any further particulars regarding the buildings to be disposed of may be obtained.

**THE BUILDINGS WILL BE SOLD FOR IMMEDIATE REMOVAL ONLY, SUBJECT TO THE TERMS AND CONDITIONS PRINTED ON THE LAST PAGE OF THIS ISSUE OF THE "CITY RECORD."**

**ALEXANDER BROUGH, Deputy and Acting Comptroller.**

City of New York, Department of Finance, Comptroller's Office, June 1, 1916. j7,23

**AT THE REQUEST OF THE PRESIDENT** of the Borough of The Bronx, public notice is hereby given that the Commissioners of the Sinking Fund, by virtue of the powers vested in them by law, will offer for sale by sealed bids certain encroachments standing upon property owned by The City of New York, acquired by it for street opening purposes in the

**Borough of The Bronx.**

BEING the buildings, parts of buildings, etc., standing within the lines of Damage Parcel No. 208 of the Ellis ave. proceeding, and Damage Parcel No. 129 of the Havemeyer ave. proceeding, in the Borough of The Bronx, which are more particularly described on a certain map on file in the office of the Collector of City Revenue, Department of Finance, Room 368, Municipal Building, Borough of Manhattan.

PURSUANT to a resolution of the Commissioners of the Sinking Fund, adopted at a meeting held June 1, 1916, the sale by sealed bids at the upset or minimum prices named in the description of each parcel of the above buildings and appurtenances thereto will be held by direction of the Comptroller on

**WEDNESDAY, JUNE 21, 1916,**

at 11 a. m., in lots and parcels, and in manner and form, and at upset prices as follows:

**PARCEL NO. 129 AND NO. 208.**—Part of two-story frame building on the southeast corner of Havemeyer and Ellis aves. Cut Havemeyer ave. front 4.8 feet on north and south sides. Cut Ellis side 1.3 feet on front by 1.2 feet on rear. Upset price, \$25.

Sealed bids (blank forms of which may be obtained upon application) will be received by the Comptroller at the office of the Collector of City Revenue, Room 368, Municipal Building, Borough of Manhattan, until 11.00 a. m. on the 21st day of June, 1916, and then publicly opened for the sale for removal of the above described buildings and appurtenances thereto, and the award will be made to the highest bidder within twenty-four hours, or as soon as possible thereafter.

Each parcel must be bid for separately and will be sold in its entirety, as described in above advertisement.

Each and every bid must be accompanied by a deposit of cash or certified check in a sum equal to 25 per cent. of the amount of the bid, except that a minimum deposit of \$50 will be required with all bids, and that a deposit of \$500 will be sufficient to entitle bidders to bid on any or all of the buildings.

Deposits of unsuccessful bidders will be returned within twenty-four hours after successful bidders have paid purchase price in full and given security, and those of successful bidders may be declared forfeited to The City of New York by the Comptroller upon the failure of the successful bidder to further comply with the requirements of the terms and conditions of the sale as set forth hereinafter.

Successful bidders will be required to pay the purchase money and deposit the required security within twenty-four hours of the receipt of notification of the acceptance of their bids.

The Comptroller reserves the right to reject any and all bids and to waive any defects or informalities in any bid should it be deemed in the interest of The City of New York to do so.

All bids must state clearly (1) the number or description of the building or buildings bid for, (2) the amount of the bid, (3) the full name and address of the bidder.

All bids must be inclosed in properly sealed envelopes, marked "Proposals to be opened June 21, 1916," and must be delivered, or mailed in time for their delivery, prior to 11 a. m. of that date to the "Collector of City Revenue," Room 368, Municipal Building, New York City, from whom any further particulars regarding the buildings to be disposed of may be obtained.

**THE BUILDINGS WILL BE SOLD FOR IMMEDIATE REMOVAL ONLY, SUBJECT TO THE TERMS AND CONDITIONS PRINTED ON THE LAST PAGE OF THIS ISSUE OF THE "CITY RECORD."**

**ALEXANDER BROUGH, Deputy and Acting Comptroller.**

City of New York, Department of Finance, Comptroller's Office, June 1, 1916. j5,21

**Corporation Sale of Real Estate.**

**William P. Rae Company, Auctioneer.**

**PUBLIC NOTICE IS HEREBY GIVEN THAT** the Commissioners of the Sinking Fund of The City of New York, by virtue of the powers vested in them by law, will offer for sale at public auction on

**FRIDAY, JUNE 23, 1916,**

—at 12 o'clock noon, at the Brooklyn Real Estate Exchange, 189 Montague st., Borough of Brooklyn, all that certain piece or parcel of land situate, lying and being in the Borough of Brooklyn, City of New York, bounded and described as follows:

**BEGINNING** at a point on the southerly line of Lincoln pl., distant 200 feet easterly from the corner formed by the intersection of the easterly line of Underhill ave. with the southerly line of Lincoln pl.; running thence southerly 183 feet to a point on the northerly line of Eastern Parkway, distant 200 feet easterly from the corner formed by the intersection of the easterly line of Underhill ave. with the northerly line of Eastern Parkway; running thence easterly and along said northerly line of Eastern Parkway 100 feet; running thence northerly 185 feet to the southerly line of Lincoln pl.; running thence westerly along said southerly line of Lincoln pl. 100 feet to the point or place of beginning; said premises being shown on the present Tax Maps as Lots 11 and 85, in Block 1179, Section 4, Borough of Brooklyn.

The minimum or upset price at which said property shall be sold is hereby fixed at the sum of Thirty-four Thousand Dollars (\$34,000). The sale to be made upon the following

**TERMS AND CONDITIONS:**

The highest bidder will be required to pay ten per cent. (10%) of the amount of the bid, together with the auctioneer's fees, at the time of the sale, the balance to be paid upon the delivery of the deed, which shall be within sixty (60) days from the date of the sale.

The deed to be delivered shall be in the form of a bargain and sale deed without covenants. The premises to be sold subject to whatever restrictions are on record against the same.

The Comptroller may, at his option, resell the property if the successful bidder shall fail to comply with the terms of the sale, and the person so failing to comply therewith will be held liable for any deficiency which may result from such resale.

The right is reserved to reject any and all bids. Maps of said real estate may be seen on application at the Department of Finance (Division of Real Estate), Room 733, Municipal Building, Borough of Manhattan.

By order of the Commissioners of the Sinking Fund under resolution adopted at meeting of the Board held April 13, 1916.

**ALEX. BROUGH, Deputy and Acting Comptroller, City of New York.**

Department of Finance, Comptroller's Office, June 6, 1916. j7,23

**Interest on City Bonds and Stock.**

**THE INTEREST DUE JULY 1, 1916, ON** Registered and Coupon Bonds and Stock of The City of New York, and of the former corporations now included therein, will be paid on that day by the Comptroller at his office (Room 851), Municipal Building, Chambers and Centre sts., Manhattan.

By order of the Commissioners of the Sinking Fund under resolution adopted at meeting of the Board held May 18, 1916.

**ALEX. BROUGH, Deputy and Acting Comptroller, City of New York.**

Department of Finance, Comptroller's Office, June 6, 1916. j7,23

**Interest on City Bonds and Stock.**

**THE INTEREST DUE JULY 1, 1916, ON** Registered and Coupon Bonds and Stock of The City of New York, and of the former corporations now included therein, will be paid on that day by the Comptroller at his office (Room 851), Municipal Building, Chambers and Centre sts., Manhattan.

By order of the Commissioners of the Sinking Fund under resolution adopted at meeting of the Board held May 18, 1916.

**ALEX. BROUGH, Deputy and Acting Comptroller, City of New York.**

Department of Finance, Comptroller's Office, June 6, 1916. j7,23

By order of the Commissioners of the Sinking Fund under resolution adopted at meeting of the Board held May 18, 1916.

**ALEX. BROUGH, Deputy and Acting Comptroller, City of New York.**

Department of Finance, Comptroller's Office, June 6, 1916. j7,23

**William P. Rae Company, Auctioneer.**

**PUBLIC NOTICE IS HEREBY GIVEN THAT** the Commissioners of the Sinking Fund of The City of New York, by virtue of the powers vested in them by law, will offer for sale at public auction on

**FRIDAY, JUNE 23, 1916,**

—at 12 o'clock noon, at the Brooklyn Real Estate Exchange, 189 Montague st., Borough of Brooklyn, all that certain piece or parcel of land situate, lying and being in the Borough of Brooklyn, City of New York, bounded and described as follows:

**BEGINNING** at a point in the westerly line of Washington ave., distant 47 feet 8 inches southerly from the corner formed by the intersection of the southerly line of Lincoln pl. with the westerly line of Washington ave.; running thence westerly at right angles, or nearly so, with the westerly line of Washington ave. 127 feet 9 1/4 inches; running thence southerly parallel, or nearly so, with the easterly line of Underhill ave. 27 feet 4 inches; running thence southerly 29 feet 10 inches along the northerly line of Lot 116; running thence easterly 122 feet 7 inches at right angles, or nearly so, with the westerly line of Washington ave. and along the northerly line of Lot 108 to the westerly line of Washington ave.; running thence northerly along the westerly line of Washington ave. 50 feet to the point or place of beginning; said premises being known and designated on the present Tax Maps of the City of New York, Borough of Brooklyn, as Lot 105, Block 1179, Section 4.

The minimum or upset price at which said property shall be sold is hereby fixed at the sum of Eleven Thousand Dollars (\$11,000). The sale to be made upon the following

**TERMS AND CONDITIONS:**

Seventy per cent. (70%) of the purchase price may remain on bond and mortgage for three years at five per cent. (5%), the purchaser to pay the mortgage tax and recording fee; the interest on such mortgage to be payable every six months. The purchaser to have the privilege of paying off said mortgage at any time by giving sixty (60) days' written notice to the City.

The highest bidder will be required to pay ten per cent. (10%) of the amount of the bid, together with the auctioneer's fees, at the time of the sale, the balance to be paid upon the delivery of the deed, which shall be within sixty (60) days from the date of the sale.

The deed to be delivered shall be in the form of a bargain and sale deed without covenants. The premises to be sold subject to whatever restrictions are on record against the same.

The Comptroller may, at his option, resell the property if the successful bidder shall fail to comply with the terms of the sale, and the person so failing to comply therewith will be held liable for any deficiency which may result from such resale.

The right is reserved to reject any and all bids. Maps of said real estate may be seen on application at the Department of Finance (Division of Real Estate), Room 733, Municipal Building, Borough of Manhattan.

By order of the Commissioners of the Sinking Fund under resolution adopted at meeting of the Board held April 13, 1916.

**ALEX. BROUGH, Deputy and Acting Comptroller, City of New York.**

Department of Finance, Comptroller's Office, June 6, 1916. j7,23

**William P. Rae Company, Auctioneer.**

**PUBLIC NOTICE IS HEREBY GIVEN THAT** the Commissioners of the Sinking Fund of The City of New York, by virtue of the powers vested in them by law, will offer for sale at public auction on

**FRIDAY, JUNE 23, 1916,**

—at 12 o'clock noon, at the Brooklyn Real Estate Exchange, 189 Montague st., Borough of Brooklyn, all that certain piece or parcel of land situate, lying and being in the Borough of Brooklyn, City of New York, bounded and described as follows:

**BEGINNING** at a point in the southerly line of Lincoln pl., distant 172 feet 9 inches westerly from the corner formed by the intersection of the southerly line of Washington ave. with the westerly line of Lincoln pl.; running thence southerly and parallel, or nearly so, with the easterly line of Underhill ave. 255 feet 3 inches to the northerly line of Eastern Parkway; running thence westerly and along the northerly line of Eastern Parkway 50 feet 1 1/4 inches; running thence northerly and parallel, or nearly so, with the easterly line of Underhill ave. 252 feet to the southerly line of Lincoln pl.; running thence easterly and along the southerly line of Lincoln pl. 50 feet to the point or place of beginning; said premises being known and designated on the present Tax Maps of The City of New York, Borough of Brooklyn, as Lots 97, 120 and 121, Block 1179, Section 4.

The minimum or upset price at which said property shall be sold is hereby fixed at the sum of Twenty Thousand Dollars (\$20,000). The sale to be made upon the following

**TERMS AND CONDITIONS:**

Seventy per cent. (70%) of the purchase price may remain on bond and mortgage for three years at five per cent. (5%), the purchaser to pay the mortgage tax and recording fee; the interest on such mortgage to be payable every six months. The purchaser to have the privilege of paying off said mortgage at any time by giving sixty (60) days' written notice to the City.

The highest bidder will be required to pay ten per cent. (10%) of the amount of the bid, together with the auctioneer's fees, at the time of the sale, the balance to be paid upon the delivery of the deed, which shall be within sixty (60) days from the date of the sale.

The deed to be delivered shall be in the form of a bargain and sale deed without covenants. The premises to be sold subject to whatever restrictions are on record against the same.



The books for the transfer of bonds and stock on which interest is payable July 1, 1916, will be closed from June 15, 1916, to July 1, 1916. WILLIAM A. PRENDERGAST, Comptroller. City of New York, Department of Finance, Comptroller's Office, June 1, 1916. j7,jyl

#### Sureties on Contracts.

UNTIL FURTHER NOTICE SURETY COMPANIES will be accepted as sufficient upon the following contracts to the amounts named: *Supplies of Any Description, Including Gas and Electricity.*

One company on a bond up to \$50,000. When such company is authorized to write that amount as per letter of Comptroller to the surety companies, dated Jan. 1, 1914.

*Construction.* One company on a bond up to \$25,000. Including regulating, grading, paving, sewers, maintenance, dredging, construction of parks, parkways, docks, buildings, bridges, tunnels, conduits, repairs, heating, ventilating, plumbing, etc.

When such company is authorized to write that amount as per letter of Comptroller to the surety companies, dated Jan. 1, 1914.

Two companies will be required on any and every bond up to amount authorized by letter of Comptroller to the surety companies, dated Jan. 1, 1914.

WILLIAM A. PRENDERGAST, Comptroller.

#### DEPARTMENT OF PLANT AND STRUCTURES.

##### Proposals.

SEALED BIDS OR ESTIMATES WILL BE received by the Commissioner of Plant and Structures at his office, Municipal Building, Manhattan, until 2 p. m. on

THURSDAY, JUNE 22, 1916.

FOR FURNISHING AND DELIVERING WOOD PAVING BLOCKS TO THE QUEENSBORO BRIDGE (WATER GAS OIL TREATMENT).

The time allowed for the full delivery of the material and for the complete performance of the contract will be one hundred (100) calendar days after the date of certification of the contract by the Comptroller of the City.

The amount of security to guarantee the faithful performance of the contract will be thirty (30) per cent. of the total amount for which the contract is awarded.

The right is reserved by the Commissioner to reject all the bids, should he deem it to the interest of the City so to do.

Blank forms and specifications may be obtained at the office of the Department of Plant and Structures.

F. J. H. KRACKE, Commissioner. Dated, June 8, 1916. j10,22

See General Instructions to Bidders on last page, last column, of the "City Record."

SEALED BIDS OR ESTIMATES WILL BE received by the Commissioner of Plant and Structures at his office, Municipal Building, Manhattan, until 2 p. m. on

THURSDAY, JUNE 22, 1916.

FOR FURNISHING AND DELIVERING WOOD PAVING BLOCKS TO THE QUEENSBORO BRIDGE (LIGHT OIL TREATMENT).

The time allowed for the full delivery of the material and for the complete performance of the contract will be one hundred (100) calendar days after the date of certification of the contract by the Comptroller of the City.

The amount of security to guarantee the faithful performance of the contract will be thirty (30) per cent. of the total amount for which the contract is awarded.

The right is reserved by the Commissioner to reject all the bids, should he deem it to the interest of the City so to do.

Blank forms and specifications may be obtained at the office of the Department of Plant and Structures.

F. J. H. KRACKE, Commissioner. Dated, June 8, 1916. j10,22

See General Instructions to Bidders on last page, last column, of the "City Record."

SEALED BIDS OR ESTIMATES WILL BE received by the Commissioner of Plant and Structures at his office, Municipal Building, Manhattan, until 2 p. m. on

THURSDAY, JUNE 22, 1916.

FOR FURNISHING AND DELIVERING SAND AND GRAVEL TO THE QUEENSBORO BRIDGE.

The time allowed for the full delivery of the material and for the complete performance of the contract will be one hundred and eighty (180) calendar days after the date of certification of the contract by the Comptroller of the City.

The bidder shall state a unit price for each item contained in the specifications or schedules, by which the bids will be tested. The bids will be compared and the award, if made, will be made to the lowest formal bidder in an aggregate sum for the total of all items.

The amount of security to guarantee the faithful performance of the contract will be thirty (30) per cent. of the total amount for which the contract is awarded.

The right is reserved by the Commissioner to reject all the bids, should he deem it to the interest of the City so to do.

Blank forms and specifications may be obtained at the office of the Department of Plant and Structures.

F. J. H. KRACKE, Commissioner. Dated, June 8, 1916. j10,22

See General Instructions to Bidders on last page, last column, of the "City Record."

SEALED BIDS OR ESTIMATES WILL BE received by the Commissioner of Plant and Structures at his office, Municipal Building, Manhattan, until 2 p. m. on

THURSDAY, JUNE 22, 1916.

FOR FURNISHING AND DELIVERING WOOD PAVING BLOCKS TO THE QUEENSBORO BRIDGE (HEAVY OIL TREATMENT).

The time allowed for the full delivery of the material and for the complete performance of the contract will be one hundred (100) calendar days after the date of certification of the contract by the Comptroller of the City.

The amount of security to guarantee the faithful performance of the contract will be thirty (30) per cent. of the total amount for which the contract is awarded.

The right is reserved by the Commissioner to reject all the bids, should he deem it to the interest of the City so to do.

Blank forms and specifications may be obtained at the office of the Department of Plant and Structures.

F. J. H. KRACKE, Commissioner. Dated, June 8, 1916. j10,22

See General Instructions to Bidders on last page, last column, of the "City Record."

SEALED BIDS OR ESTIMATES WILL BE received by the Commissioner of Plant and Structures at his office, Municipal Building, Manhattan, until 2 p. m. on

THURSDAY, JUNE 22, 1916.

FOR FURNISHING AND DELIVERING CEMENT TO THE QUEENSBORO BRIDGE.

The time allowed for the full delivery of the material and for the complete performance of the contract will be one hundred and eighty (180) calendar days after the date of certification of the contract by the Comptroller of the City. The amount of security to guarantee the faithful performance of the contract will be thirty (30) per cent. of the total amount for which the contract is awarded.

The right is reserved by the Commissioner to reject all the bids, should he deem it to the interest of the City so to do.

Blank forms and specifications may be obtained at the office of the Department of Plant and Structures.

F. J. H. KRACKE, Commissioner. Dated, June 8, 1916. j10,22

See General Instructions to Bidders on last page, last column, of the "City Record."

#### DEPARTMENT OF HEALTH.

##### Proposals.

SEALED BIDS OR ESTIMATES WILL BE received by the Board of Health of the Department of Health, Centre and Walker sts., Manhattan, until 10.30 a. m. on

THURSDAY, JUNE 22, 1916.

FOR FURNISHING ALL LABOR AND MATERIALS NECESSARY OR REQUIRED TO ERECT AND COMPLETE, TOGETHER WITH ALL NECESSARY ALTERATIONS AND OTHER WORK INCIDENTAL THERE-TO, AN ADDITIONAL ELEVATOR, IN THE MEASLES PAVILION, ON THE GROUNDS OF THE WILLARD PARKER HOSPITAL, AT THE FOOT OF E. 16TH ST., BOROUGH OF MANHATTAN, CITY OF NEW YORK.

The time for the completion of the work and the full performance of the contract will be Seventy-five (75) consecutive working days.

The bid, however, must be accompanied by a deposit of an amount of not less than 2 1/2 per cent. of the amount of the bid.

Bids will be compared and the contract awarded to the lowest bidder on the entire contract.

Plans may be seen and blank forms for the above work and further information may be obtained at the office of the Chief Clerk of the Department of Health, Centre and Walker sts., Manhattan.

HAVEN EMERSON, M. D., President; EUGENE W. SCHEFFER, Secretary. Dated June 12, 1916. j12,22

See General Instructions to Bidders on last page, last column, of the "City Record."

#### BOROUGH OF BROOKLYN.

##### Proposals.

SEALED BIDS OR ESTIMATES WILL BE received by the President of the Borough of Brooklyn at Room 2, Borough Hall, Brooklyn, until 11 a. m. on

WEDNESDAY, JUNE 21, 1916.

NO. 1. FOR FURNISHING ALL THE LABOR AND MATERIAL REQUIRED FOR GENERAL CONSTRUCTION, INCLUDING ELECTRIC WORK FOR THE RECONSTRUCTION AND IMPROVEMENT OF THE KINGS COUNTY COURT HOUSE, AT FULTON AND LIVINGSTON STS., BOROUGH OF BROOKLYN.

The time allowed for the completion of the work and the full performance of the contract is within five calendar months.

The amount of security required for the faithful performance of the contract is Two Hundred and Fifty Thousand (\$250,000) Dollars.

NO. 2. FOR FURNISHING ALL THE LABOR AND MATERIAL REQUIRED FOR PLUMBING AND GASFITTING WORK FOR THE RECONSTRUCTION AND IMPROVEMENT OF THE KINGS COUNTY COURT HOUSE, AT FULTON AND LIVINGSTON STS., BOROUGH OF BROOKLYN.

The time allowed for the completion of the work and the full performance of the contract is within five calendar months.

The amount of security required for the faithful performance of the contract is Ten Thousand (\$10,000) Dollars.

NO. 3. FOR FURNISHING ALL THE LABOR AND MATERIAL REQUIRED FOR HEATING AND VENTILATING WORK FOR THE RECONSTRUCTION AND IMPROVEMENT OF THE KINGS COUNTY COURT HOUSE, AT FULTON AND LIVINGSTON STS., BOROUGH OF BROOKLYN.

The time allowed for the completion of the work and the full performance of the contract is within five calendar months.

The amount of security required for the faithful performance of the contract is Twenty-five Thousand (\$25,000) Dollars.

The bids will be compared and the contracts awarded at a lump or aggregate sum for each contract.

Blank forms and further information may be obtained and the plans and drawing may be seen at the Bureau of Public Buildings and Offices, Room 1003, No. 50 Court st., Brooklyn.

L. H. POUNDS, President. j9,21

See General Instructions to Bidders on last page, last column, of the "City Record."

SEALED BIDS OR ESTIMATES WILL BE received by the President, Borough of Brooklyn, at Room 2, Borough Hall, Brooklyn, until 11 a. m. on

WEDNESDAY, JUNE 21, 1916.

NO. 1. FOR REGULATING AND PAVING WITH PERMANENT ASPHALT PAVEMENT ON A 6-INCH CONCRETE FOUNDATION THE ROADWAY OF BAY 31ST ST. FROM BENSON AVE. TO 86TH ST.

The Engineer's estimate is as follows: 610 cubic yards excavation to subgrade. 60 linear feet bluestone heading stones set in concrete.

405 cubic yards concrete. 2,440 square yards asphalt pavement (5 years maintenance).

Time allowed, 25 working days. Security required, \$1,700.

NO. 2. FOR REPAIRING SIDEWALKS ON THE WEST SIDE OF BOND ST. BETWEEN PACIFIC ST. AND DEAN ST. AND AT TWENTY OTHER LOCATIONS IN THE HEIGHTS DISTRICT.

The Engineer's estimate is as follows: 20 linear feet old curbstone reset in concrete. 10 linear feet new curbstone set in concrete. 4,115 square feet old flagstones relaid. 2,465 square feet new flagstones.

Time allowed, 30 working days. Security required, \$350.

NO. 3. FOR REGULATING AND REPAVING WITH PERMANENT GRADE 1 GRANITE PAVEMENT ON A 6-INCH CONCRETE FOUNDATION THE ROADWAY OF BUSH ST. FROM HAMILTON AVE. TO SMITH ST. THE BLOCKS USED ON THIS CONTRACT SHALL BE NEW GRANITE BLOCKS.

The Engineer's estimate is as follows: 70 linear feet old curbstone reset in concrete. 275 linear feet new curbstone set in concrete. 80 cubic yards concrete.

465 square yards grade 1 granite pavement with joint filler of coal tar pitch and sand. 10 square yards adjacent pavement to be relaid.

Time allowed, 25 working days. Security required, \$800.

NO. 4. FOR REGULATING AND REPAVING WITH PERMANENT ASPHALT PAVEMENT ON A 6-INCH CONCRETE FOUNDATION THE ROADWAY OF CENTRE ST. FROM CLINTON ST. TO HAMILTON AVE.

The Engineer's estimate is as follows: 385 linear feet old curbstone reset in concrete. 580 linear feet new curbstone set in concrete. 65 linear feet granite heading stones set in concrete.

215 cubic yards concrete. 1,290 square yards asphalt pavement (5 years maintenance).

10 square yards adjacent pavement to be relaid. 4 new standard iron covers and heads for sewer manholes.

Time allowed, 30 working days. Security required, \$1,200.

NO. 5. FOR REGULATING AND REPAVING WITH PERMANENT ASPHALT PAVEMENT ON A 6-INCH CONCRETE FOUNDATION THE ROADWAY OF CLARKSON AVE. FROM ALBANY AVE. TO TROY AVE.

The Engineer's estimate is as follows: 30 linear feet old curbstone reset in concrete. 30 linear feet new curbstone set in concrete. 185 linear feet bluestone heading stones set in concrete.

550 cubic yards concrete. 3,295 square yards asphalt pavement (5 years maintenance).

10 square yards adjacent pavement to be relaid. Time allowed, 30 working days. Security required, \$2,400.

NO. 6. FOR REPAIRING SIDEWALKS ON THE SOUTH SIDE OF COLES ST. BETWEEN COLUMBIA ST. AND HICKS ST. AND AT 18 OTHER LOCATIONS IN THE HEIGHTS DISTRICT.

The Engineer's estimate is as follows: 1,960 square feet old flagstones relaid. 3,000 square feet new flagstones.

200 square feet cement sidewalks. 200 square feet 6-inch cinder or gravel sidewalk foundation.

70 square feet new granite crosswalks. 30 square feet old crosswalks relaid.

20 square feet old brick sidewalks relaid. 23 square yards grade 1 granite pavement with joint filler of cement grout.

9 square yards old granite pavement relaid with joint filler of cement grout.

Time allowed, 30 working days. Security required, \$450.

NO. 7. FOR REPAIRING SIDEWALKS ON THE NORTH SIDE OF CONGRESS ST. BETWEEN COLUMBIA ST. AND HICKS ST. AND AT 15 OTHER LOCATIONS IN THE HEIGHTS DISTRICT.

The Engineer's estimate is as follows: 1,835 square feet old flagstones relaid. 2,210 square feet new flagstones.

250 square feet cement sidewalks. 250 square feet 6-inch cinder or gravel sidewalk foundation.

140 square feet new granite crosswalks. 32 square yards grade 1 granite pavement with joint filler of cement grout.

12 square yards old granite pavement relaid with joint filler of cement grout.

Time allowed, 30 working days. Security required, \$400.

NO. 8. FOR REGULATING, GRADING, CURBING AND LAYING SIDEWALKS ON DOUGLASS ST. FROM BLAKE AVE. TO DUMONT AVE.

The Engineer's estimate is as follows: 430 cubic yards excavation. 10 cubic yards filling (not to be bid for).

30 linear feet old curbstone reset in concrete. 770 linear feet steel bound cement curb (1 year maintenance).

3,135 square feet cement sidewalks (1 year maintenance).

3,135 square feet 6-inch cinder or gravel sidewalk foundation.

Time allowed, 25 working days. Security required, \$300.

NO. 9. FOR REGULATING AND REPAVING WITH PERMANENT GRADE 1 GRANITE PAVEMENT ON A CONCRETE FOUNDATION THE ROADWAY OF METZ ST. FROM CLINTON AVE. TO WASHINGTON AVE. THE BLOCKS USED ON THIS CONTRACT SHALL BE NEW GRANITE BLOCKS.

The Engineer's estimate is as follows: 350 linear feet old curbstone reset in concrete. 415 linear feet new curbstone set in concrete.

360 cubic yards concrete. 3,220 square yards grade 1 granite pavement with joint filler of coal tar pitch and sand.

30 square yards adjacent pavement to be relaid. Time allowed, 30 working days. Security required, \$4,400.

NO. 10. FOR REGULATING, GRADING, CURBING, LAYING SIDEWALKS AND PAVING WITH PERMANENT ASPHALT PAVEMENT ON A 6-INCH CONCRETE FOUNDATION THE ROADWAY OF POWELL ST. FROM RIVERDALE AVE. TO NEWPORT ST.

The Engineer's estimate is as follows: 800 cubic yards excavation. 20 cubic yards filling (not to be bid for).

10 linear feet old curbstone reset in concrete. 72 linear feet bluestone heading stones set in concrete.

300 linear feet cement curb (1 year maintenance).

2,180 square feet cement sidewalks (1 year maintenance).

2,180 square feet 6-inch cinder or gravel sidewalk foundation.

329 cubic yards concrete. 1,975 square yards asphalt pavement (5 years maintenance).

Time allowed, 30 working days. Security required, \$1,700.

NO. 11. FOR REGULATING AND REPAVING WITH PERMANENT ASPHALT PAVEMENT ON A 6-INCH CONCRETE FOUNDATION THE ROADWAY OF WHIPPLE ST. FROM FLUSHING AVE. TO THROOP AVE.

The Engineer's estimate is as follows: 20 linear feet old curbstone reset in concrete. 680 linear feet new curbstone set in concrete.

85 linear feet granite heading stones set in concrete. 270 cubic yards concrete.

1,605 square yards asphalt pavement (5 years maintenance).

40 square yards adjacent pavement to be relaid. 1 new standard iron cover and head for sewer manhole.

Time allowed, 30 working days. Security required, \$1,400.

NO. 12. FOR REGULATING AND REPAVING WITH PERMANENT GRADE 1 GRANITE PAVEMENT ON A 6-INCH CONCRETE FOUNDATION THE ROADWAY OF 3RD AVE. FROM 60TH ST. TO BAY RIDGE AVE. THE BLOCKS USED ON THIS CONTRACT SHALL BE NEW GRANITE BLOCKS.

The Engineer's estimate is as follows: 200 linear feet old curbstone reset in concrete. 265 linear feet new curbstone set in concrete.

685 linear feet granite heading stones set in concrete. 1,255 cubic yards concrete, outside railroad area.

70 cubic yards concrete, within railroad area. 7,515 square yards grade 1 granite pavement, with joint filler of coal tar pitch and sand, outside railroad area.

1,280 square yards grade 1 granite pavement, with joint filler of coal tar pitch and sand, within railroad area.

95 square yards adjacent pavement to be relaid. Time allowed, 60 working days. Security required, \$13,000.

NO. 13. FOR REGULATING AND PAVING WITH PERMANENT ASPHALT PAVEMENT ON A 6-INCH CONCRETE FOUNDATION THE ROADWAY OF 15TH AVE. FROM 57TH ST. TO 58TH ST.

The Engineer's estimate is as follows: 220 cubic yards excavation to subgrade. 45 linear feet bluestone heading stones set in concrete.

180 cubic yards concrete. 1,070 square yards asphalt pavement (5 years maintenance).

Time allowed, 20 working days. Security required, \$800.

NO. 14. FOR REGULATING AND REPAVING WITH PERMANENT ASPHALT PAVEMENT ON A 6-INCH CONCRETE FOUNDATION THE ROADWAY OF 18TH AVE. FROM 47TH ST. TO 48TH ST. AND FROM 60TH ST. TO 62ND ST.

The Engineer's estimate is as follows: 225 linear feet old curbstone reset in concrete. 20 linear feet new curbstone set in concrete.

160 linear feet bluestone heading stones set in concrete. 1,135 linear feet steel bound cement curb (1 year maintenance).

660 cubic yards concrete. 3,950 square yards asphalt pavement (5 years maintenance).

15 square yards adjacent pavement to be relaid. Time allowed, 30 working days. Security required, \$3,000.

NO. 15. FOR REGULATING AND REPAVING WITH PERMANENT GRADE 1 GRANITE PAVEMENT ON A 6-INCH CONCRETE FOUNDATION THE ROADWAY OF 41ST ST. FROM 1ST AVE. TO 2ND AVE. THE BLOCKS USED ON THIS CONTRACT SHALL BE NEW GRANITE BLOCKS.

The Engineer's estimate is as follows: 150 linear feet old curbstone reset in concrete. 1,230 linear feet new curbstone set in concrete.

155 cubic yards concrete, outside railroad area. 15 cubic yards concrete, within railroad area.

945 square yards grade 1 granite pavement with joint filler of coal tar pitch and sand, outside railroad area.

270 square yards grade 1 granite pavement with joint filler of coal tar pitch and sand, within railroad area.

15 square yards adjacent pavement to be relaid. Time allowed, 30 working days. Security required, \$2,100.

NO. 16. FOR REGULATING AND REPAVING WITH ASPHALT BLOCK PAVEMENT ON THE PRESENT CONCRETE FOUNDATION THE ROADWAY OF 58TH ST. FROM 4TH AVE. TO 5TH AVE.

The Engineer's estimate is as follows: 10 linear feet old curbstone reset in concrete. 10 linear feet new curbstone set in concrete.

10 cubic yards concrete. 2,435 square yards asphalt block pavement, including half-inch mortar bed (5 years maintenance).

Time allowed, 20 working days. Security required, \$1,500.

NO. 17. FOR REGULATING AND REPAVING WITH PERMANENT ASPHALT PAVEMENT ON A 6-INCH CONCRETE FOUNDATION THE ROADWAY OF 70TH ST. FROM FORT HAMILTON PARKWAY TO 10TH AVE.

The Engineer's estimate is as follows: 45 linear feet bluestone heading stones set in concrete.

320 cubic yards asphalt. 1,910 square yards asphalt pavement (5 years maintenance).

10 square yards adjacent pavement to be relaid. Time allowed, 25 working days. Security required, \$1,300.

NO. 18. FOR REGULATING AND REPAVING WITH PERMANENT ASPHALT PAVEMENT ON A 6-INCH CONCRETE FOUNDATION THE ROADWAY OF 79TH ST. FROM RIDGE BOULEVARD TO 11TH AVE.

The Engineer's estimate is as follows: 50 linear feet old curbstone reset in concrete. 50 linear feet new curbstone set in concrete.

410 linear feet bluestone heading stones set in concrete. 10,640 linear feet steel bound cement curb (1 year maintenance).

3,165 cubic yards concrete. 19,000 square yards asphalt pavement (5 years maintenance).

20 square yards adjacent pavement to be relaid. Time allowed, 50 working days. Security required, \$15,000.

NO. 19. FOR FURNISHING AND DELIVERING ONE STEAM ASPHALT ROLLER.

To be delivered to the Municipal Asphalt Plant, 7th St. Basin, Gowanus Canal.

Time for the completion of the contract, 30 calendar days.

Security required, 30% of the amount for which the contract is awarded.

The bidder will state the price of each item or article contained in the specifications or schedules herein contained or hereto annexed, per linear foot, square foot, square yard, cubic yard or other unit of measure, by which the bids will be tested. The bids will be compared and the contract awarded at a lump or aggregate sum for each contract.

Delivery will be required to be made at the time and in the manner and in such quantities as may be directed.</



The Engineer's preliminary estimate of the quantities is as follows:

430 linear feet of 12-inch pipe sewer, laid complete, including all incidentals and appurtenances; per linear foot, \$1.55	\$666 50
45 linear feet of 6-inch house connection drain, laid complete, including all incidentals and appurtenances; per linear foot, \$0.70	31 50
4 manholes, complete, with iron heads and covers, including all incidentals and appurtenances; per manhole, \$50	200 00
2 sewer basins complete, of either standard design, with iron pans or gratings, iron basin hoods and connecting culverts, including all incidentals and appurtenances; per basin, \$125	250 00
10 cubic yards of extra excavation, including all incidentals and appurtenances; per cubic yard, \$0.50	5 00
Total	\$1,153 00

The time allowed for the completion of the work and full performance of the contract will be thirty (30) working days.

The amount of security required will be Five Hundred and Fifty Dollars (\$550).  
NO. 3—FOR FURNISHING ALL THE LABOR AND MATERIAL REQUIRED FOR CONSTRUCTING A SEWER IN DURYEA PL., FROM FLATBUSH AVE. TO E. 22ND ST.

The Engineer's preliminary estimate of the quantities is as follows:

236 linear feet of 12-inch pipe sewer, laid complete, including all incidentals and appurtenances; per linear foot, \$1.40	\$330 40
99 linear feet of 6-inch house connection drain, laid complete, including all incidentals and appurtenances; per linear foot, \$0.60	59 40
3 manholes complete, with iron heads and covers, including all incidentals and appurtenances; per manhole, \$45	135 00
20 cubic yards of extra excavation, including all incidentals and appurtenances; per cubic yard, \$0.50	10 00
Total	\$534 80

The time allowed for the completion of the work and full performance of the contract will be thirty (30) working days.

The amount of security required will be Two Hundred and Fifty Dollars (\$250).

The foregoing Engineer's preliminary estimates of the total cost for the completed work are to be taken as the 100 per cent. basis and test for bidding. Proposals shall each state a single percentage of such 100 per cent. (such as 95 per cent., 100 per cent. or 105 per cent.) for which all materials and work called for in the proposed contract and notices to bidders are to be furnished to the City. Such percentage as bid for each contract shall apply to all unit items specified in the Engineer's preliminary estimate to an amount necessary to complete the work described in the contract.

Blank forms and further information may be obtained and the plans and drawings may be seen at the office of the Bureau of Sewers, 215 Montague st., Brooklyn.

L. H. POUNDS, President.  
1921  
See General Instructions to Bidders on last page, last column, of the "City Record."

## BOARD OF ESTIMATE AND APPORTIONMENT.

### Notices of Public Hearings.

#### PUBLIC IMPROVEMENT MATTERS.

NOTICE IS HEREBY GIVEN THAT THE

Board of Estimate and Apportionment of The City of New York, deeming it for the public interest so to do, proposes to change the map or plan of The City of New York so as to change the grade of Haven avenue from Fort Washington avenue to a point 25 feet north of West 17th st.; of West 16th street from Fort Washington avenue to Haven avenue; of West 17th street from Fort Washington avenue to Haven avenue; and of West 17th street from Fort Washington avenue to Haven avenue, Borough of Manhattan, and that a meeting of said Board will be held in the Old Council Chamber, City Hall, Borough of Manhattan, City of New York, on Friday, June 30, 1916, at 10:30 o'clock a. m., at which such proposed change will be considered by said Board; all of which is more particularly set forth and described in the following resolutions adopted by the Board on June 9, 1916 (Cal. No. 144), notice of the adoption of which is hereby given, viz.:

Resolved, That the Board of Estimate and Apportionment of The City of New York, in pursuance of the provisions of Section 442 of the Greater New York Charter, as amended, deeming it for the public interest so to do, proposes to change the map or plan of The City of New York by changing the grade of Haven avenue from Fort Washington avenue to a point 25 feet north of West 17th street; of West 16th street from Fort Washington avenue to Haven avenue; of West 17th street from Fort Washington avenue to Haven avenue; and of West 17th street from Fort Washington avenue to Haven avenue, Borough of Manhattan, which proposed change is more particularly shown upon a map or plan bearing the signature of the Secretary of the Board of Estimate and Apportionment, and dated March 22, 1916.

Resolved, That this Board consider the proposed change at a meeting of the Board, to be held in the City Hall, Borough of Manhattan, City of New York, on Friday, June 30, 1916, at 10:30 o'clock a. m.

Resolved, That the Secretary of this Board cause these resolutions, and a notice to all persons affected thereby that the proposed change will be considered at a meeting of the Board to be held at the aforesaid time and place, to be published in the City Record for ten days continuously, Sundays and legal holidays excepted, prior to the 30th day of June, 1916.

Dated June 17, 1916.  
JOSEPH HAAG, Secretary, Board of Estimate and Apportionment, Municipal Building, Telephone, 4560 Worth. j17,28

NOTICE IS HEREBY GIVEN THAT THE

Board of Estimate and Apportionment of The City of New York, deeming it for the public interest so to do, proposes to change the map or plan of The City of New York so as to change the grades of New Utrecht avenue from 61st street to 64th street and of 62nd street and 63rd street from 14th avenue to 15th avenue, Borough of Brooklyn, and that a meeting of said Board will be held in the Old Council Chamber, City Hall, Borough of Manhattan, City of New York, on Friday, June 30, 1916, at 10:30 o'clock a. m., at which such proposed change will be considered by said Board; all of which is more particularly set forth and described in the following resolutions adopted by the Board on June 9, 1916 (Cal. No. 145), notice of the adoption of which is hereby given, viz.:

Resolved, That the Board of Estimate and Apportionment of The City of New York, in pursuance of the provisions of Section 442 of the Greater New York Charter, as amended, deeming it for the public interest so to do, proposes to change the map or plan of The City of New

York, by changing the grades of New Utrecht avenue from 61st street to 64th street and of 62nd street and 63rd street from 14th avenue to 15th avenue, Borough of Brooklyn, which proposed change is more particularly shown upon a map or plan bearing the signature of the Commissioner of Public Works of the Borough, and dated May 22, 1916.

Resolved, That this Board consider the proposed change at a meeting of the Board, to be held in the City Hall, Borough of Manhattan, City of New York, on Friday, the 30th day of June, 1916, at 10:30 o'clock a. m.

Resolved, That the Secretary of this Board cause these resolutions and a notice to all persons affected thereby that the proposed change will be considered at a meeting of the Board, to be held at the aforesaid time and place, to be published in the City Record and the corporation newspapers for ten days continuously, Sundays and legal holidays excepted, prior to the 30th day of June, 1916.

Dated June 17, 1916.  
JOSEPH HAAG, Secretary, Municipal Building, Telephone, 4560 Worth. j17,28

NOTICE IS HEREBY GIVEN THAT THE

Board of Estimate and Apportionment of The City of New York, deeming it for the public interest so to do, proposes to change the map or plan of The City of New York so as to change the lines and grades of the street system within the territory bounded approximately by 27th street, Third avenue, 15th street, Hamilton avenue and Gowanus Bay; and to change the grades of the street system within the territory bounded by 42nd street, Second avenue, 39th street and Gowanus Bay, Borough of Brooklyn, and that a meeting of said Board will be held in the Old Council Chamber, City Hall, Borough of Manhattan, City of New York, on Friday, June 30, 1916, at 10:30 o'clock a. m., at which such proposed change will be considered by said Board; all of which is more particularly set forth and described in the following resolutions adopted by the Board on June 9, 1916 (Cal. No. 146), notice of the adoption of which is hereby given, viz.:

Resolved, That the Board of Estimate and Apportionment of The City of New York, in pursuance of the provisions of Section 442 of the Greater New York Charter, as amended, deeming it for the public interest so to do, proposes to change the map or plan of The City of New York, by changing the lines and grades of the street system within the territory bounded approximately by 27th street, Third avenue, 15th street, Hamilton avenue and Gowanus Bay; and by changing the grades of the street system within the territory bounded by 42nd street, Second avenue, 39th street and Gowanus Bay, Borough of Brooklyn, which proposed change is more particularly shown upon a map or plan bearing the signature of the Commissioner of Public Works of the Borough, and dated August 21, 1915.

Resolved, That this Board consider the proposed change at a meeting of the Board, to be held in the City Hall, Borough of Manhattan, City of New York, on Friday, the 30th day of June, 1916, at 10:30 o'clock a. m.

Resolved, That the Secretary of this Board cause these resolutions and a notice to all persons affected thereby that the proposed change will be considered at a meeting of the Board, to be held at the aforesaid time and place, to be published in the City Record and the corporation newspapers for ten days continuously, Sundays and legal holidays excepted, prior to the 30th day of June, 1916.

Dated June 17, 1916.  
JOSEPH HAAG, Secretary, Municipal Building, Telephone, 4560 Worth. j17,28

NOTICE IS HEREBY GIVEN THAT THE

Board of Estimate and Apportionment of The City of New York, deeming it for the public interest so to do, proposes to change the map or plan of The City of New York so as to widen Third avenue from East 189th (Welch) street to Pelham avenue, to include the right of way of the New York and Harlem Railroad, and lay out East 189th (Welch) street across the right of way of the New York and Harlem Railroad, Borough of The Bronx, and that a meeting of said Board will be held in the Old Council Chamber, City Hall, Borough of Manhattan, City of New York, on Friday, June 30, 1916, at 10:30 o'clock a. m., at which such proposed change will be considered by said Board; all of which is more particularly set forth and described in the following resolutions adopted by the Board on June 9, 1916 (Cal. No. 147), notice of the adoption of which is hereby given, viz.:

Resolved, That the Board of Estimate and Apportionment of The City of New York, in pursuance of the provisions of Section 442 of the Greater New York Charter, as amended, deeming it for the public interest so to do, proposes to change the map or plan of The City of New York, by establishing lines and grades for an additional width of Third avenue over the tracks of the New York and Harlem Railroad from the north line of Welch street as acquired in 1887 to the south line of Pelham avenue as acquired in 1869, to include the area between the eastern right of way line of the railroad and the western line of the street acquired as Vanderbilt Avenue West; and by laying out and establishing grades for East 189th street (Welch street) over the tracks of the New York and Harlem Railroad, Borough of The Bronx, which proposed change is more particularly shown upon a map or plan bearing the signature of the President of the Borough and dated December 20, 1915.

Resolved, That this Board consider the proposed change at a meeting of the Board, to be held in the City Hall, Borough of Manhattan, City of New York, on Friday, June 30, 1916, at 10:30 o'clock a. m.

Resolved, That the Secretary of this Board cause these resolutions, and a notice to all persons affected thereby that the proposed change will be considered at a meeting of the Board to be held at the aforesaid time and place, to be published in the City Record for ten days continuously, Sundays and legal holidays excepted, prior to the 30th day of June, 1916.

Dated June 17, 1916.  
JOSEPH HAAG, Secretary, Board of Estimate and Apportionment, Municipal Building, Telephone, 4560 Worth. j17,28

NOTICE IS HEREBY GIVEN THAT THE

Board of Estimate and Apportionment of The City of New York, deeming it for the public interest so to do, proposes to change the map or plan of The City of New York so as to change the grades of West 188th street between University avenue and Grand avenue, Borough of The Bronx, and that a meeting of said Board will be held in the Old Council Chamber, City Hall, Borough of Manhattan, City of New York, on Friday, June 30, 1916, at 10:30 o'clock a. m., at which such proposed change will be considered by said Board; all of which is more particularly set forth and described in the following resolutions adopted by the Board on June 9, 1916 (Cal. No. 148), notice of the adoption of which is hereby given, viz.:

Resolved, That the Board of Estimate and Apportionment of The City of New York, in pursuance of the provisions of Section 442 of the Greater New York Charter, as amended, deeming it for the public interest so to do, proposes to change the map or plan of The City of New York, by changing the grades of West 188th street between University avenue and Grand ave-

nue, Borough of The Bronx, which proposed change is more particularly shown upon a map or plan bearing the signature of the President of the Borough and dated February 7, 1916.

Resolved, That this Board consider the proposed change at a meeting of the Board, to be held in the City Hall, Borough of Manhattan, City of New York, on Friday, June 30, 1916, at 10:30 o'clock a. m.

Resolved, That the Secretary of this Board cause these resolutions, and a notice to all persons affected thereby that the proposed change will be considered at a meeting of the Board to be held at the aforesaid time and place, to be published in the City Record for ten days continuously, Sundays and legal holidays excepted, prior to the 30th day of June, 1916.

Dated June 17, 1916.  
JOSEPH HAAG, Secretary, Board of Estimate and Apportionment, Municipal Building, Telephone, 4560 Worth. j17,28

NOTICE IS HEREBY GIVEN THAT THE

Board of Estimate and Apportionment of The City of New York, deeming it for the public interest so to do, proposes to change the map or plan of The City of New York so as to change the line of Maspeth avenue from Marabel avenue to Clermont avenue; and change the grade of Maspeth avenue from Marabel avenue to Willow avenue, of Willow avenue from Perry avenue to Grand street and of Clermont avenue from Perry avenue to Hill street, Borough of Queens, and that a meeting of said Board will be held in the Old Council Chamber, City Hall, Borough of Manhattan, City of New York, on Friday, June 30, 1916, at 10:30 o'clock a. m., at which such proposed change will be considered by said Board; all of which is more particularly set forth and described in the following resolutions adopted by the Board on June 9, 1916 (Cal. No. 149), notice of the adoption of which is hereby given, viz.:

Resolved, That the Board of Estimate and Apportionment of The City of New York, in pursuance of the provisions of Section 442 of the Greater New York Charter, as amended, deeming it for the public interest so to do, proposes to change the map or plan of The City of New York, by changing the line of Maspeth avenue from Marabel avenue to Clermont avenue; and

changing the grade of Maspeth avenue from Marabel avenue to Willow avenue, of Willow avenue from Perry avenue to Grand street, and of Clermont avenue from Perry avenue to Hill street, Borough of Queens, which proposed change is more particularly shown upon a map or plan bearing the signature of the President of the Borough and dated January 10, 1916.

Resolved, That this Board consider the proposed change at a meeting of the Board, to be held in the City Hall, Borough of Manhattan, City of New York, on Friday, June 30, 1916, at 10:30 o'clock a. m.

Resolved, That the Secretary of this Board cause these resolutions, and a notice to all persons affected thereby that the proposed change will be considered at a meeting of the Board to be held at the aforesaid time and place, to be published in the City Record for ten days continuously, Sundays and legal holidays excepted, prior to the 30th day of June, 1916.

Dated June 17, 1916.  
JOSEPH HAAG, Secretary, Board of Estimate and Apportionment, Municipal Building, Telephone, 4560 Worth. j17,28


NOTICE IS HEREBY GIVEN THAT AT THE

meeting of the Board of Estimate and Apportionment held on June 9, 1916 (Cal. No. 150), the following resolutions were adopted:

Whereas, The Board of Estimate and Apportionment of The City of New York is considering the advisability of instituting proceedings to acquire title to the real property required for the widening of West 165th street from Amsterdam avenue to St. Nicholas avenue, in the Borough of Manhattan, City of New York; and

Whereas, The Board of Estimate and Apportionment is authorized and required at the time of the adoption of the resolution directing the institution of proceedings to acquire title to the real property required for the foregoing improvement to fix and determine upon an area or areas of assessment for benefit for said proceedings.

Resolved, That the Board of Estimate and Apportionment, in pursuance of the provisions of Section 973 of the Greater New York Charter, as amended, hereby gives notice that the proposed area of assessment for benefit in these proceedings is as shown on the following diagram:

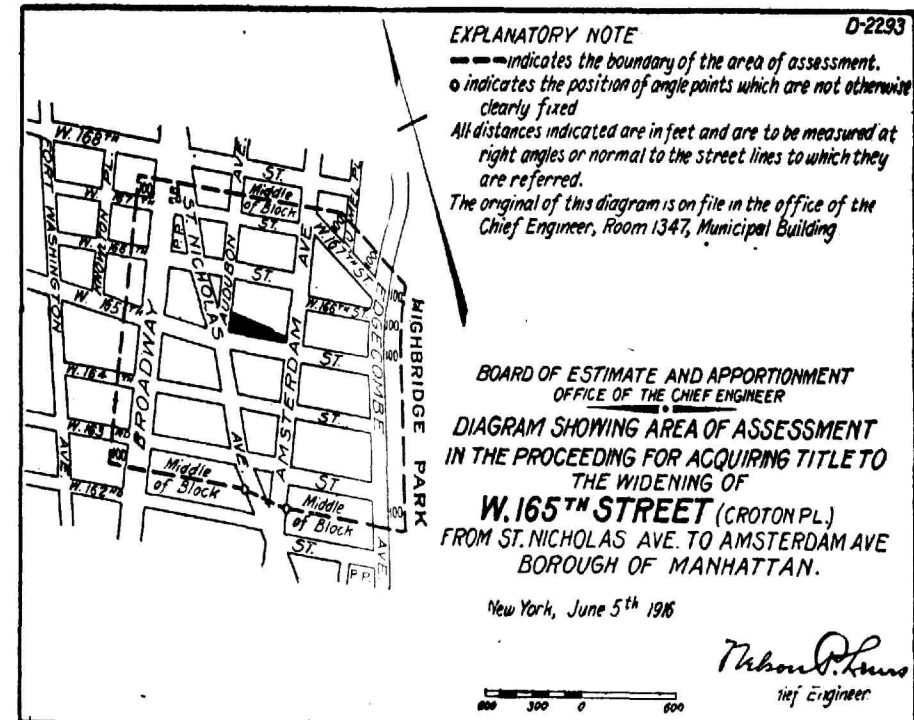

Resolved, That this Board consider the proposed area of assessment at a meeting of the Board to be held in The City of New York, Borough of Manhattan, in the City Hall, on Friday, June 30, 1916, at 10:30 o'clock a. m., and that at the same time and place a public hearing thereon will then and there be had.

Resolved, That the Secretary of this Board cause these resolutions and a notice to all persons affected thereby to be published in The City Record for ten days, exclusive of Sundays and legal holidays, prior to Friday, June 30, 1916.

Dated June 17, 1916.  
JOSEPH HAAG, Secretary, Municipal Building, Telephone, 4560 Worth. j17,28

NOTICE IS HEREBY GIVEN THAT AT THE

meeting of the Board of Estimate and Apportionment held on June 9, 1916 (Cal. No. 151), the following resolutions were adopted:

Whereas, The Board of Estimate and Apportionment of The City of New York is considering the advisability of instituting proceedings to acquire title to the real property required for the opening and extending of Foster avenue from Ralph avenue, to the center line of East 92nd street, and from the center line of East 94th street to East 108th street, excluding the right of way of the Canarsie Division of the New York Consolidated Railroad; Avenue D from East 40th street to Vienna avenue, subject to the easements of the Manhattan Beach Division of the Long Island Railroad Company, in the Borough of Brooklyn, City of New York; and

Whereas, The Board of Estimate and Apportionment is authorized and required at the time of the adoption of the resolution directing the institution of proceedings to acquire title to the real property required for the foregoing improvement to fix and determine upon an area or areas of assessment for benefit for said proceedings.

Resolved, That the Board of Estimate and Apportionment, in pursuance of the provisions of Section 973 of the Greater New York Charter, as amended, hereby gives notice that the proposed area of assessment for benefit in these proceedings is as follows:

Beginning at a point on the westerly line of East 40th street, where it is intersected by a line midway between Clarendon road and Avenue D as these streets are laid out west of Ralph avenue, and running thence easterly along the said line midway between Clarendon road and Avenue D and along the prolongation of the said line to the intersection with a line midway between Ditmas avenue and Avenue D as these streets are laid out east of Ralph avenue; thence northeasterly along the said line midway between Ditmas avenue and Avenue D to the intersection with the prolongation of a line midway between East 83rd street and East 84th street; thence southeasterly along the said prolongation of a line midway between East 83rd street and East 84th street to the intersection with the southeasterly right-of-way line of the Manhattan Beach Division of the Long Island Railroad; thence northeasterly along the said right-of-way line to the intersection with a line midway between East 89th street and Remsen avenue; thence northwesterly along the said line midway between East 89th street and Remsen avenue to the intersection with a line midway between Ditmas avenue and Avenue D; thence northeasterly along the said line midway between Ditmas avenue and Avenue D to the intersection with a line midway between Remsen avenue and East 91st street; thence southeasterly along the said line midway between Remsen avenue and East 91st street to the intersection with the southeasterly right-of-way line of the Manhattan Beach Division of the Long Island Railroad; thence northeasterly along the said right-of-way line to the intersection with a line midway between East 91st street and East 92nd

street; thence northwesterly along the said line midway between East 91st street and East 92nd street to the intersection with a line midway between Ditmas avenue and Avenue D; thence northeasterly along the said line midway between Ditmas avenue and Avenue D to the intersection with a line midway between East 92nd street and East 93rd street; thence southeasterly along the said line midway between East 92nd street and East 93rd street to the intersection with the southeasterly right-of-way line of the Manhattan Beach Division of the Long Island Railroad; thence northeasterly along the said right-of-way line to the intersection with a line distant 100 feet westerly from and parallel with the westerly line of Rockaway avenue, the said distance being measured at right angles to Rockaway avenue; thence northwesterly along the said line parallel with Rockaway avenue to the intersection with a line midway between Ditmas avenue and Avenue D as these streets are laid out between East 98th street and Rockaway avenue; thence northeasterly along the said line midway between Ditmas avenue and Avenue D and along the prolongation of the said line to the intersection with a line distant 100 feet easterly from and parallel with the easterly line of Rockaway avenue, the said distance being measured at right angles to Rockaway avenue; thence southwesterly along the said line parallel with Rockaway avenue to the intersection with the southeasterly right-of-way line of the Manhattan Beach Division of the Long Island Railroad; thence northeasterly along the said right-of-way line to the intersection with the prolongation of a line midway between Hegeman avenue and Vienna avenue as these streets are laid out between Van Sinderen avenue and Snediker avenue; thence easterly along the said line midway between Hegeman avenue and Vienna avenue and along the prolongation of the said line to the intersection with a line midway between Snediker avenue and Hinsdale street; thence southwesterly along the said line midway between Snediker avenue and Hinsdale street and along the prolongation of the said line to the intersection with a line distant 270 feet north-easterly from and parallel with the southeasterly line of East 108th street, the said distance being measured at right angles to East 108th street; thence southeasterly along the said line parallel with East 108th street to the intersection with the prolongation of a line midway between Foster avenue and Farragut road as these streets are laid out between East 106th street and East 107th street; thence southwesterly along the said line midway between Foster avenue and Farragut road and along the prolongation of the said line to the intersection with the easterly line of Ralph avenue; thence westwardly at right angles to Ralph avenue to the intersection with a line midway between East 59th street and Ralph avenue; thence northwesterly along the said line midway between East 59th street and Ralph avenue to the intersection with a line distant 100 feet southerly from and parallel with the southerly line of Avenue D, the said distance being measured at right angles to Avenue D; thence westwardly along the said line parallel with Ave-



nue D to the intersection with the northwesterly right-of-way line of the Manhattan Beach Division of the Long Island Railroad; thence southwesterly along the said right-of-way line to the intersection with a line midway between Avenue D and Foster avenue; thence westwardly along the said line midway between Avenue D and Foster avenue to the intersection with the westerly line of East 40th street; thence northwesterly along the westerly line of East 40th street to the point or place of beginning.

Resolved, That this Board consider the proposed area of assessment at a meeting of the Board to be held in The City of New York, Borough of Manhattan, in the City Hall, on Friday, June 30, 1916, at 10:30 o'clock a. m., and that at the same time and place a public hearing thereon will then and there be had.

Resolved, That the Secretary of this Board cause these resolutions and a notice to all persons affected thereby to be published in The City Record and in the Corporation Newspapers for ten days, exclusive of Sundays and legal holidays, prior to Friday, June 30, 1916.

Dated June 17, 1916.  
JOSEPH HAAG, Secretary, Municipal Building. Telephone, 4560 Worth. j17,28

NOTICE IS HEREBY GIVEN THAT AT THE meeting of the Board of Estimate and Apportionment held on June 9, 1916 (Cal. No. 154), the following resolutions were adopted:

Whereas, The Board of Estimate and Apportionment of the City of New York is considering the advisability of instituting proceedings to acquire title to the real property required for the opening and extending of Caldwell avenue from Harriet avenue to Mazeau street, and from Corinth avenue to Queens Boulevard, subject to the easements of the Main Line Division of the Long Island Railroad Company, in the Borough of Queens, City of New York; and

Whereas, The Board of Estimate and Apportionment is authorized and required at the time of the adoption of the resolution directing the institution of proceedings to acquire title to the real property required for the foregoing improvement to fix and determine upon an area or areas of assessment for benefit for said proceedings.

Resolved, That the Board of Estimate and Apportionment, in pursuance of the provisions of Section 973 of the Greater New York Charter, as amended, hereby gives notice that the proposed area of assessment for benefit in these proceedings is as shown on the following diagram:


C-1266

## EXPLANATORY NOTE:

--- indicates the boundary of the area of assessment.  
o indicates the position of angle point which is not otherwise clearly fixed.

All distances indicated are in feet and are to be measured at right angles or normal to the street lines to which they are referred.

The original of this Diagram is on file in the office of the Chief Engineer, Room 1347, Municipal Building.

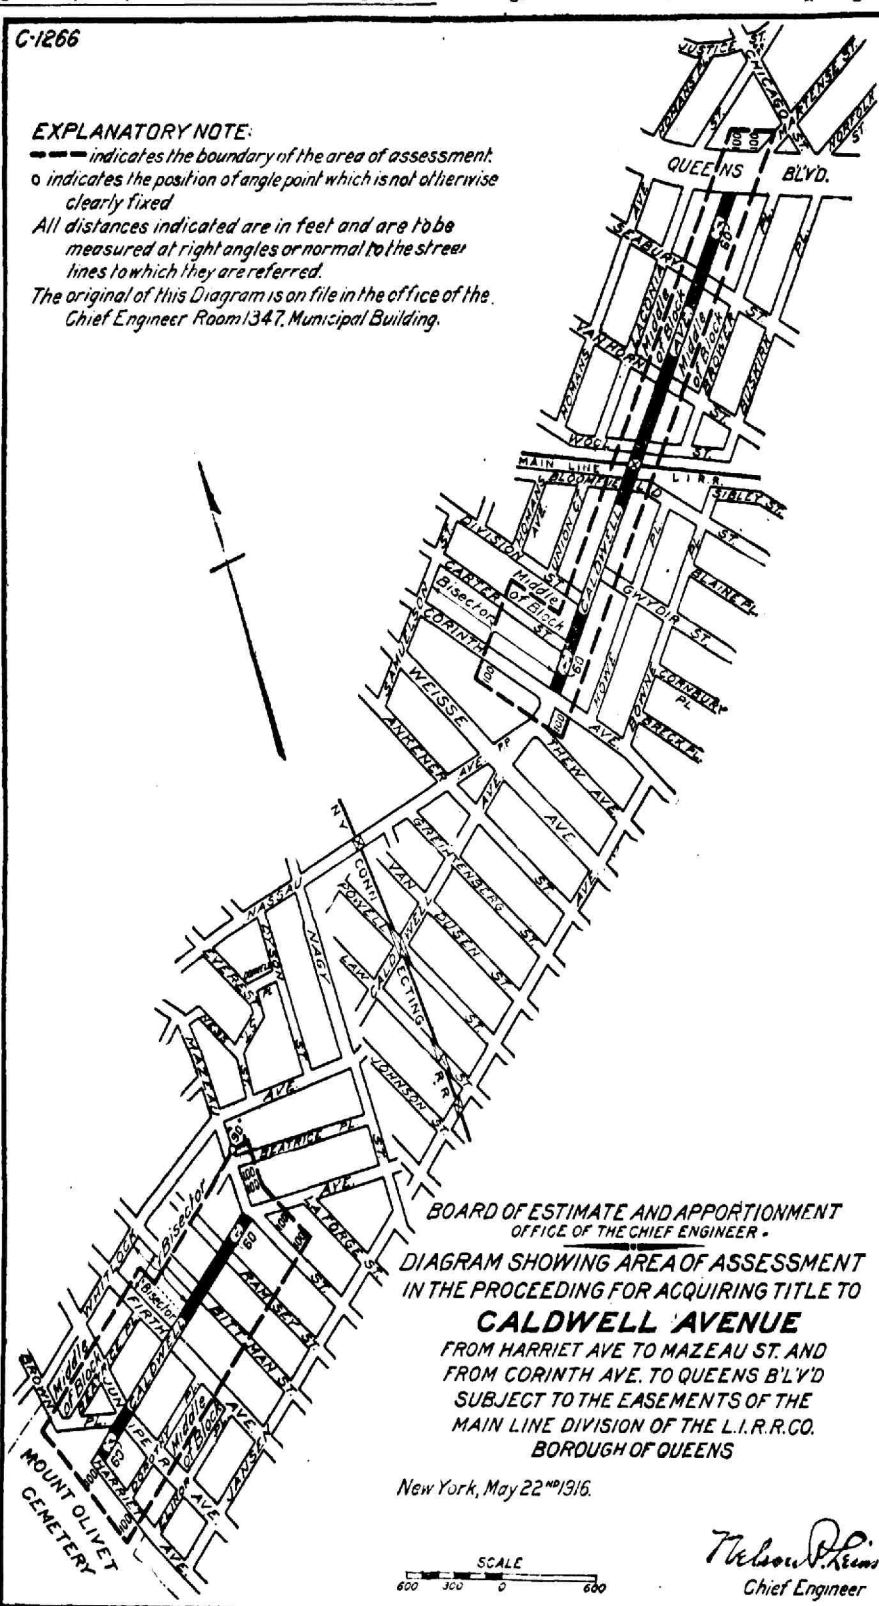

Resolved, That this Board consider the proposed area of assessment at a meeting of the Board to be held in The City of New York, Borough of Manhattan, in the City Hall, on Friday, June 30, 1916, at 10:30 o'clock a. m., and that at the same time and place a public hearing thereon will then and there be had.

Resolved, That the Secretary of this Board cause these resolutions and a notice to all persons affected thereby to be published in The City Record for ten days, exclusive of Sundays and legal holidays, prior to Friday, June 30, 1916.

Dated June 17, 1916.  
JOSEPH HAAG, Secretary, Municipal Building. Telephone, 4560 Worth. j17,28

NOTICE IS HEREBY GIVEN THAT AT THE meeting of the Board of Estimate and Apportionment held on June 9, 1916 (Cal. No. 152), the following resolutions were adopted:

Whereas, The Board of Estimate and Apportionment is considering the advisability of amending the proceeding authorized by said Board under resolutions adopted on April 10, 1908, February 23, 1911, and June 29, 1911, for acquiring title to Hunterly road, and from Riverdale avenue to East 98th street; Douglass street from Sutter avenue to East 98th street; Ames street from Sutter avenue to East 98th street; Hopkinson avenue from Blake avenue to East 98th street; Bristol street from a point about 125 feet south of Blake avenue to Dumont avenue; and from a point about 260 feet north of Newport street to East 98th street; and Chester street from Riverdale avenue to Stanley avenue, Borough of Brooklyn, so as to conform to a map or plan adopted by the Board of Estimate and Apportionment May 12, 1916, and approved by the Mayor May 17, 1916, in which is embodied a radical modification of the street system adjoining the Long Island Railroad in the section east of East 98th street, and which incidentally provides for discontinuing Stanley avenue from East 98th street to Avenue D; for extending Ditmas avenue from East 98th street to Rockaway avenue; for discontinuing Bristol street through the short section between East 98th street and Ditmas avenue; and for giving Bristol street and Chester street a southerly terminus at Ditmas avenue; the amendment now proposed providing for the acquisition of title to the following streets as now laid out upon the map or plan of The City of New York: Amboy street from Sutter avenue to East 98th street; Saratoga avenue from Pitkin avenue to Hunterly road, and from Riverdale avenue to East 98th street; Douglass street from Sutter avenue to East 98th street; Hopkinson avenue from Blake avenue to East 98th street; Bristol street from a point about 125 feet south of Blake avenue to Dumont avenue; and from a point about 260 feet north of Newport street to Ditmas avenue; Chester street from Riverdale avenue to Ditmas avenue.

Resolved, That the Board of Estimate and Apportionment, in pursuance of the provisions

of the Greater New York Charter, as amended, hereby gives notice that the following is the proposed modified district of assessment for benefit in this proposed amended proceeding:

Beginning at a point on the prolongation of a line midway between Grafton street and Barrett street, distant 100 feet northerly from the northerly line of Pitkin avenue, and running thence eastwardly and parallel with Pitkin avenue to the intersection with a line midway between Herzl street (Ames street) and Amboy street; thence southwardly along the said line midway between Herzl street (Ames street) and Amboy street to a point distant 100 feet northerly from the northerly line of Sutter avenue; thence eastwardly and parallel with Sutter avenue to the intersection with a line midway between Amboy street and Hopkinson avenue; thence southwardly along the said line midway between Amboy street and Hopkinson avenue to a point distant 100 feet northerly from the northerly line of Blake avenue; thence eastwardly and parallel with Blake avenue to the intersection with a line midway between Bristol street and Chester street; thence southwardly along the said line midway between Bristol street and Chester street to a point distant 100 feet northerly from the northerly line of Riverdale avenue; thence eastwardly and parallel with Riverdale avenue to the intersection with a line midway between Chester street and Rockaway avenue; thence southwardly along the said line midway between Chester street and Rockaway avenue and along the prolongation of the said line to the intersection with a line distant 100 feet southeasterly from and parallel with the southeasterly line of Ditmas avenue, the said distance being measured at right angles to Ditmas avenue; thence southwestwardly along the said line parallel with Ditmas avenue to a point distant 100 feet southwestwardly from the southwesterly line of East 98th street; thence northwesterly and parallel with East 98th street to the intersection with a line at right angles to East 98th street and passing through a point on its southwesterly side where it is intersected by the prolongation of a line midway between Grafton street and Barrett street; thence northwesterly along the said line at right angles to East 98th street to the intersection with its southwesterly side; thence northwardly along the said line midway between Grafton street and Barrett street and along the prolongation of the said line to the intersection with a line midway between Livonia avenue and Riverdale avenue; thence eastwardly along the said line midway between Livonia avenue and Riverdale avenue to the intersection with a line midway between Saratoga avenue and Douglass street; thence northwardly along the said line midway between Saratoga avenue and Douglass street to the intersection with a line midway between Sutter avenue and Blake avenue; thence westwardly along the said line midway between Sutter avenue and Blake avenue to the intersection with a line midway between Grafton street and Barrett street; thence northwardly along the said line midway between Grafton street and Barrett street, and along the prolongation of the said line to the point or place of beginning.

Resolved, That this Board consider the proposed modified area of assessment at a meeting of the Board to be held in The City of New York, Borough of Manhattan, in the City Hall, on Friday, June 30, 1916, at 10:30 o'clock a. m., and that at the same time and place a public hearing thereon will then and there be had.

Resolved, That the Secretary of this Board cause these resolutions and a notice to all persons affected thereby to be published in The City Record and in the Corporation Newspapers for ten days, exclusive of Sundays and legal holidays, prior to Friday, June 30, 1916.


Dated June 17, 1916.  
JOSEPH HAAG, Secretary, Municipal Building. Telephone, 4560 Worth. j17,28

NOTICE IS HEREBY GIVEN THAT AT THE meeting of the Board of Estimate and Apportionment held on June 9, 1916 (Cal. No. 153), the following resolutions were adopted:

Whereas, The Board of Estimate and Apportionment of the City of New York is considering the advisability of instituting proceedings to acquire title to the real property required for the opening and extending of 85th road (Ferriss street) from 83rd street (Forest Parkway) to 91st street (Columbia avenue), in the Borough of Queens, City of New York; and

Whereas, The Board of Estimate and Apportionment is authorized and required at the time of the adoption of the resolution directing the institution of proceedings to acquire title to the real property required for the foregoing improvement to fix and determine upon an area or areas of assessment for benefit for said proceedings.

Resolved, That the Board of Estimate and Apportionment, in pursuance of the provisions of Section 973 of the Greater New York Charter, as amended, hereby gives notice that the proposed area of assessment for benefit in these proceedings is as shown on the following diagram:

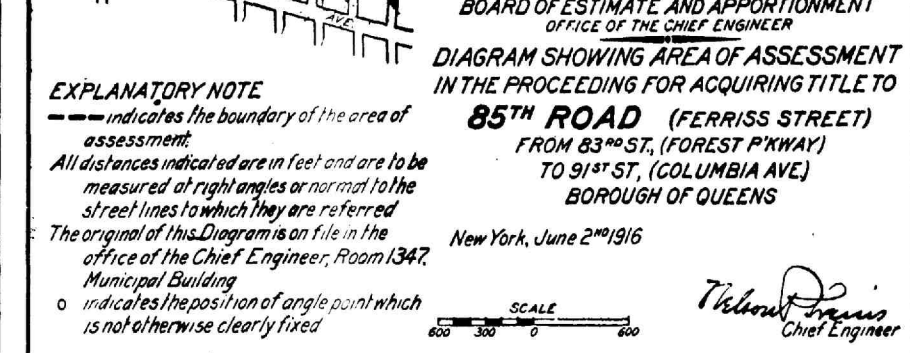

Resolved, That this Board consider the proposed area of assessment at a meeting of the Board to be held in The City of New York, Borough of Manhattan, in the City Hall, on Friday, June 30, 1916, at 10:30 o'clock a. m., and that at the same time and place a public hearing thereon will then and there be had.

Resolved, That the Secretary of this Board cause these resolutions and a notice to all persons affected thereby to be published in The City Record for ten days, exclusive of Sundays and legal holidays, prior to Friday, June 30, 1916.

Dated June 17, 1916.  
JOSEPH HAAG, Secretary, Municipal Building. Telephone, 4560 Worth. j17,28


NOTICE IS HEREBY GIVEN THAT AT THE meeting of the Board of Estimate and Apportionment held on June 9, 1916 (Cal. No. 155), the following resolutions were adopted:

Whereas, The Board of Estimate and Apportionment of the City of New York is considering

the advisability of instituting proceedings to acquire title to the real property required for the opening and extending of South street from New York avenue to Waltham (Henry) street, subject to the easements of the old Southern Railroad Division of the Long Island Railroad Company in the Borough of Queens, City of New York; and

Whereas, The Board of Estimate and Apportionment is authorized and required at the time of the adoption of the resolution directing the institution of proceedings to acquire title to the real property required for the foregoing improvement to fix and determine upon an area of assessment for benefit for said proceedings.

Resolved, That the Board of Estimate and Apportionment, in pursuance of the provisions of Section 973 of the Greater New York Charter, as amended, hereby gives notice that the proposed area of assessment for benefit in these proceedings is as shown on the following diagram:

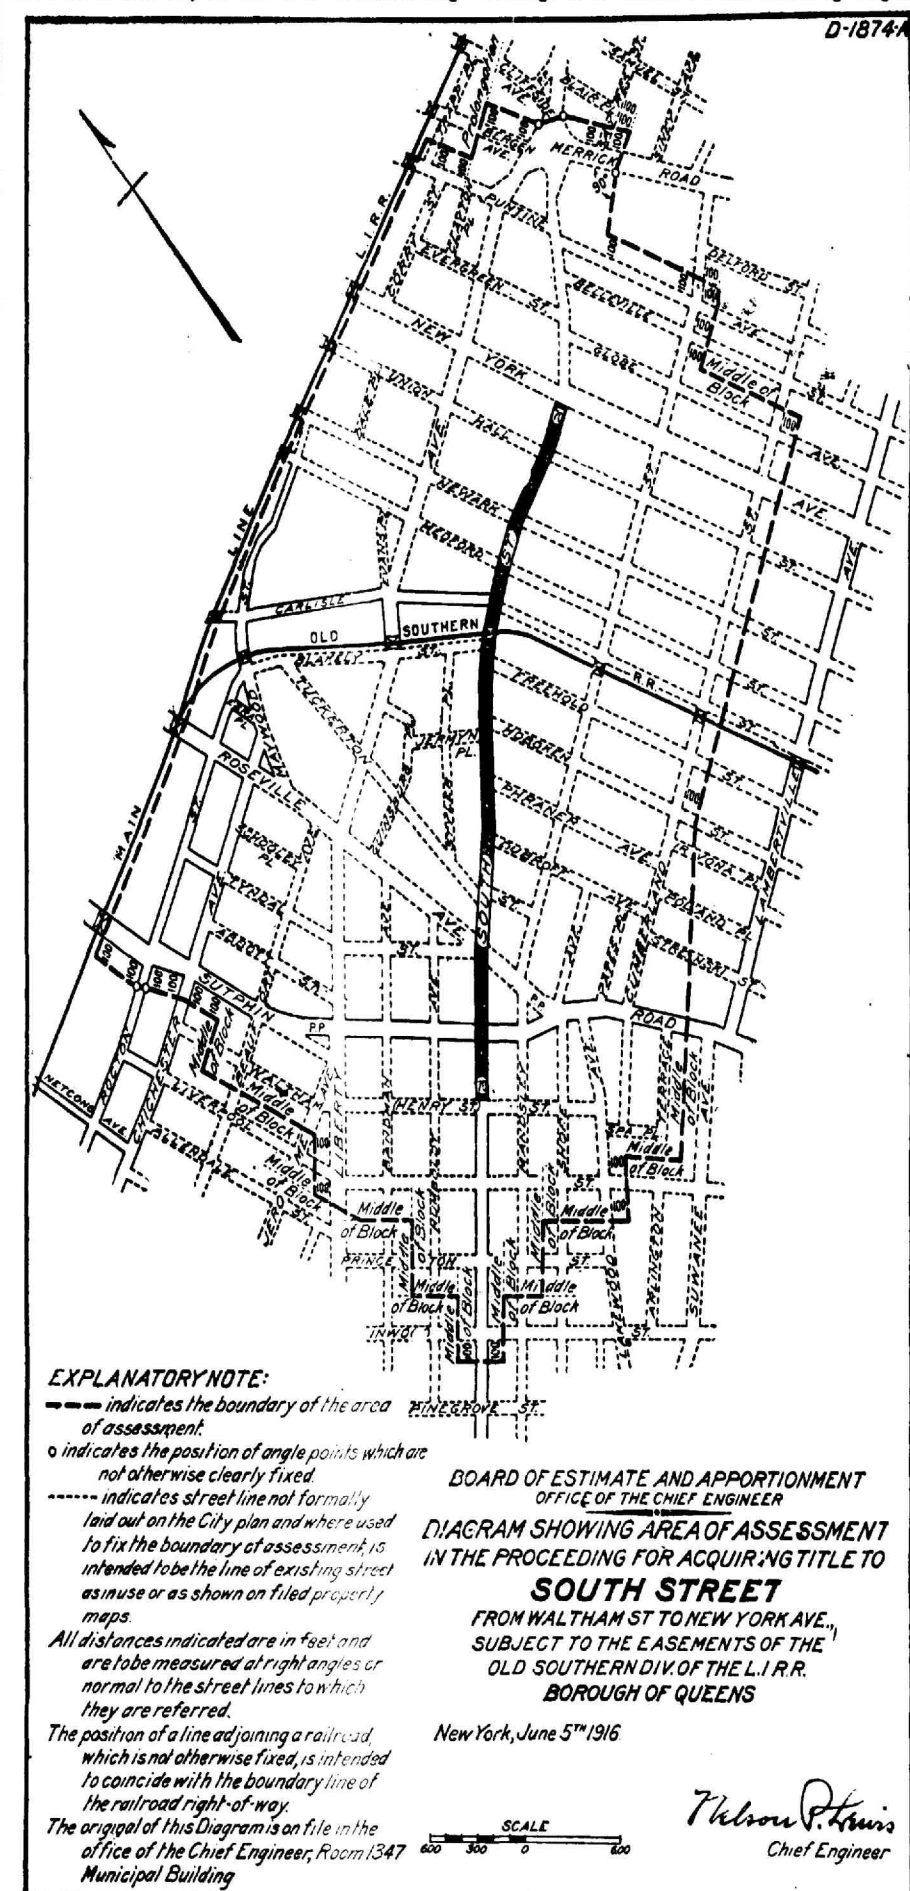

Resolved, That this Board consider the proposed area of assessment at a meeting of the Board to be held in The City of New York, Borough of Manhattan, in the City Hall, on Friday, June 30, 1916, at 10:30 o'clock a. m., and that

at the same time and place a public hearing thereon will then and there be had.

Resolved, That the Secretary of this Board cause these resolutions and a notice to all persons affected thereby to be published in The City



Resolved, That the Board of Estimate and Apportionment of The City of New York, in pursuance of the provisions of Section 442 of the Greater New York Charter, as amended, deeming it for the public interest so to do, proposes to change the map or plan of The City of New York by changing the grade of 39th street from 8th avenue to 10th avenue; of New Utrecht avenue from 39th street to 40th street, and of 9th avenue from 39th street to 40th street, Borough

Resolved, That the Secretary of this Board cause these resolutions, and a notice to all persons affected thereby that the proposed change will be considered at a meeting of the Board to be held at the aforesaid time and place, to be published in the *City Record* for ten days continuously, Sundays and legal holidays excepted, prior to the 23rd day of June, 1916.

Dated June 10, 1916.


JOSEPH HAAG, Secretary, Board of Estimate and Apportionment, Municipal Building, Telephone, 4560 Worth. 110.21

**NOTICE IS HEREBY GIVEN THAT THE** Board of Estimate and Apportionment of the City of New York, deeming it for the public interest so to do, proposes to change the map or plan of The City of New York so as to change the lines of the street system within the territory bounded by Wall street, St. Felix avenue, Sylvan street, Millwood avenue, Charlotte place and Armand place, Borough of Queens, and that a meeting of said Board will be held in the Old Council Chamber, City Hall, Borough of Manhattan, City of New York, on Friday, June 23,

Whereas, The Board of Estimate and Apportionment is authorized and required at the time of the adoption of the resolution directing the institution of proceedings to acquire title to the real property required for the foregoing improvement to fix and determine upon an area or areas of assessment for benefit for said proceedings.

Resolved, That the Board of Estimate and Apportionment, in pursuance of the provisions of Section 973 of the Greater New York Charter, as amended, hereby gives notice that the proposed area of assessment for benefit in these proceedings is as shown on the following diagram:



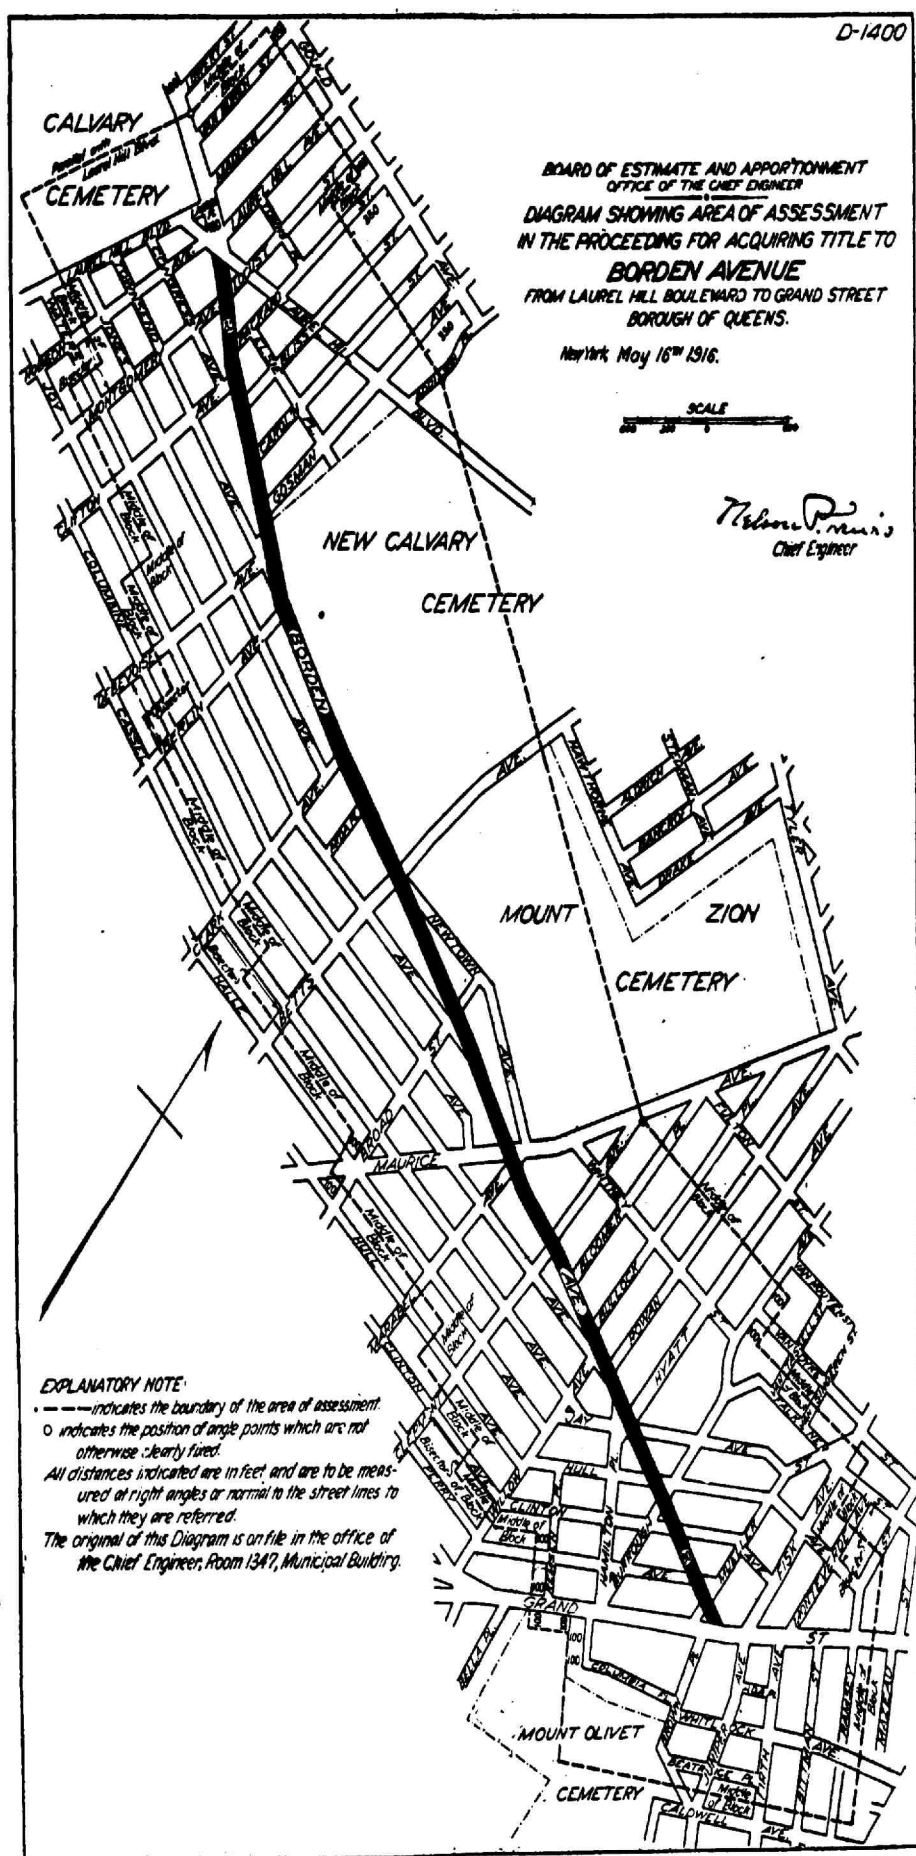

Resolved, That this Board consider the proposed area of assessment at a meeting of the Board to be held in The City of New York, Borough of Manhattan, in the City Hall, on Friday, June 23, 1916, at 10:30 o'clock a. m., and that at the same time and place a public hearing thereon will then and there be had.

Resolved, That the Secretary of this Board cause these resolutions and a notice to all persons affected thereby to be published in The City Record for ten days, exclusive of Sundays and legal holidays, prior to Friday, June 23, 1916.

Dated June 10, 1916.  
JOSEPH HAAG, Secretary, Municipal Building. Telephone, 4560 Worth. j10,21


**NOTICE IS HEREBY GIVEN THAT AT THE** meeting of the Board of Estimate and Apportionment held on May 26, 1916 (Cal. No. 153), the following resolutions were adopted:

Whereas, The Board of Estimate and Apportionment of The City of New York is considering the advisability of instituting proceedings to acquire title to the real property required for the opening and extending of Agnes place from

Myrtle avenue to the southerly right of way line of the Montauk Division of the Long Island Railroad; Bertha place from Myrtle avenue to Varian street; Constantia place from Myrtle avenue to Varian street; Varian street from Ford street to Agnes place; Weiss avenue from Varian street to the southerly right of way line of the Montauk Division of the Long Island Railroad, in the Borough of Queens, City of New York; and

Whereas, The Board of Estimate and Apportionment is authorized and required at the time of the adoption of the resolution directing the institution of proceedings to acquire title to the real property required for the foregoing improvement to fix and determine upon an area or areas of assessment for benefit for said proceedings.

Resolved, That the Board of Estimate and Apportionment, in pursuance of the provisions of Section 973 of the Greater New York Charter, as amended, hereby gives notice that the proposed area of assessment for benefit in these proceedings is as shown on the following diagram:

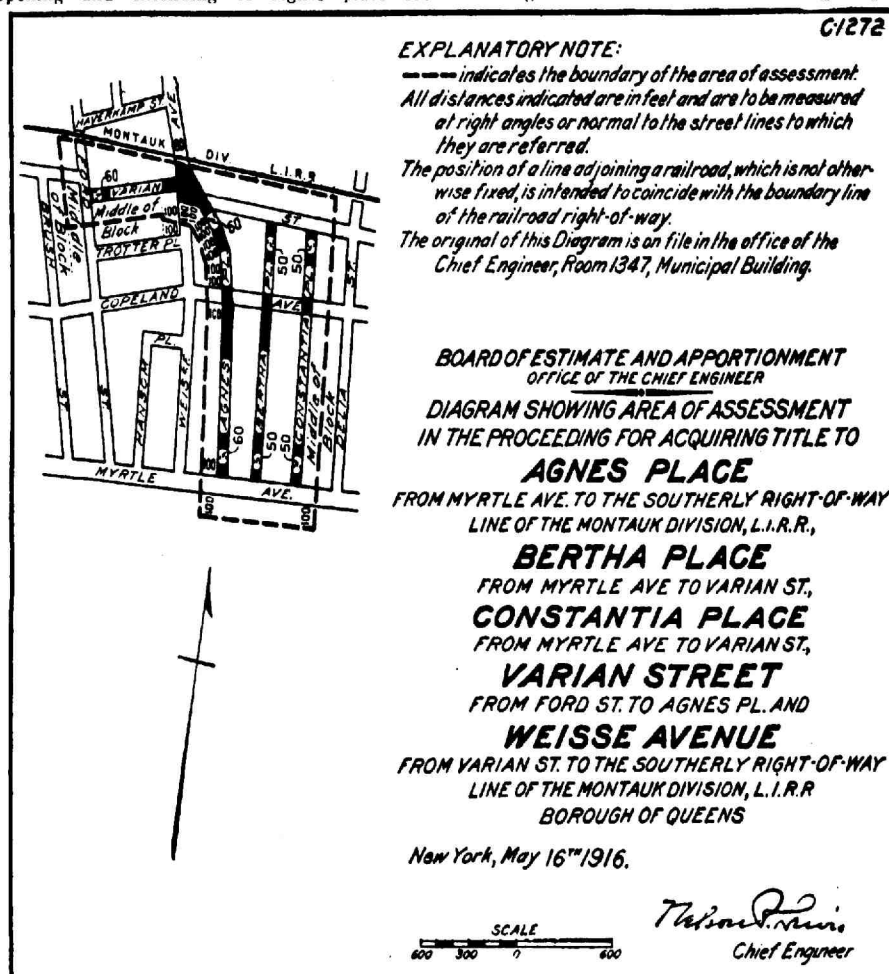

Resolved, That this Board consider the proposed area of assessment at a meeting of the Board to be held in The City of New York, Borough of Manhattan, in the City Hall, on Friday, June 23, 1916, at 10:30 o'clock a. m., and that at the same time and place a public hearing thereon will then and there be had.

Resolved, That the Secretary of this Board cause these resolutions and a notice to all persons affected thereby to be published in The City Record for ten days, exclusive of Sundays and legal holidays, prior to Friday, June 23, 1916.

Dated June 10, 1916.  
JOSEPH HAAG, Secretary, Municipal Building. Telephone, 4560 Worth. j10,21

**NOTICE IS HEREBY GIVEN THAT THE** Board of Estimate and Apportionment of The

City of New York, deeming it for the public interest so to do, proposes to change the map or plan of The City of New York so as to change the grade of Sackman street from Newport street to Lott avenue, Borough of Brooklyn, and that a meeting of said Board will be held in the Old Council Chamber, City Hall, Borough of Manhattan, City of New York, on Friday, June 23, 1916, at 10:30 o'clock a. m., at which such proposed change will be considered by said Board; all of which is more particularly set forth and described in the following resolutions adopted by the Board on May 26, 1916 (Cal. No. 142), notice of the adoption of which is hereby given, viz:

Resolved, That the Board of Estimate and Apportionment of The City of New York, in pur-

suance of the provisions of Section 442 of the Greater New York Charter, as amended, deeming it for the public interest so to do, proposes to change the map or plan of The City of New York by changing the grade of Sackman street from Newport street to Lott avenue, Borough of Brooklyn, which proposed change is more particularly shown upon a map or plan bearing the signature of the Commissioner of Public Works of the Borough, and dated May 15, 1916.

Resolved, That this Board consider the proposed change at a meeting of the Board to be held in the City Hall, Borough of Manhattan, City of New York, on Friday, the 23rd day of June, 1916, at 10:30 o'clock a. m.

Resolved, That the Secretary of this Board cause these resolutions, and a notice to all persons affected thereby that the proposed change will be considered at a meeting of the Board to be held at the aforesaid time and place, to be published in the City Record and the corporation newspapers for ten days continuously, Sundays and legal holidays excepted, prior to the 23rd day of June, 1916.


Dated June 10, 1916.  
JOSEPH HAAG, Secretary, Municipal Building. Telephone, 4560 Worth. j10,21

**NOTICE IS HEREBY GIVEN THAT AT THE** meeting of the Board of Estimate and Apportionment held on May 26, 1916 (Cal. No. 155), the following resolutions were adopted:

Whereas, the Board of Estimate and Appor-

tionment is considering the advisability of amending the proceeding authorized by said Board under resolutions adopted on June 15, 1911, and July 1, 1915, for acquiring title to Whitlock avenue from Brown place to Nassau avenue; and Homans (Whitlock) avenue from Division avenue to Calamus avenue (Bloomfield street), Borough of Queens, so as to conform to a map or plan adopted by the Board of Estimate and Apportionment April 28, 1916, and approved by the Mayor on May 17, 1916, in which the lines of Whitlock avenue have been deflected southwardly, and in the block between the former location of Nagy street and Ward street, an old street, approximately coinciding with the former location of Whitlock avenue, has been laid out, this being given an outlet through Donnell place into Dyson street; the amendment now proposed providing for the acquisition of title to the following streets as the same are now laid out upon the map or plan of the City of New York: Whitlock avenue from Brown place to Marseus street; Everest street from Ness street to Donnell place; Donnell place from Everest street to Dyson street; Homans avenue from Division avenue to Bloomfield street.

Resolved, that the Board of Estimate and Apportionment, in pursuance of the provisions of the Greater New York Charter, as amended, hereby gives notice that the proposed modified area of assessment for benefit in this proposed amended proceeding is as shown on the following diagram:

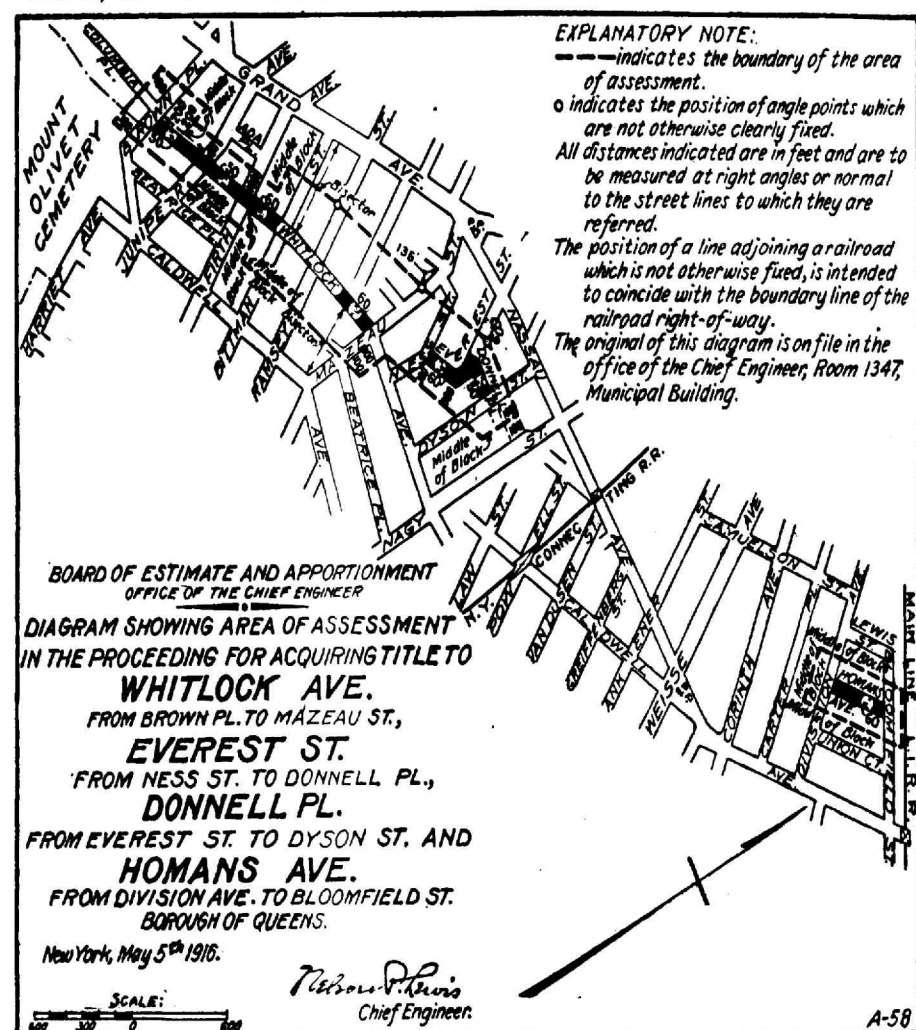

Resolved, that this Board consider the proposed modified area of assessment at a meeting of the Board to be held in the City of New York, Borough of Manhattan, in the City Hall, on Friday, June 23, 1916, at 10:30 o'clock a. m., and that at the same time and place a public hearing thereon will then and there be had.

Resolved, that the Secretary of this Board cause these resolutions and a notice to all persons affected thereby to be published in the City Record for ten days continuously, Sundays and legal holidays excepted, prior to June 23, 1916.


Dated June 10, 1916.  
JOSEPH HAAG, Secretary, Municipal Building. Telephone, 4560 Worth. j10,21

**NOTICE IS HEREBY GIVEN THAT AT THE** meeting of the Board of Estimate and Apportionment held on May 26, 1916 (Cal. No. 156), the following resolutions were adopted:

Whereas, the Board of Estimate and Apportionment is considering the advisability of amend-

ing the proceeding authorized by said Board under resolutions adopted on March 8, 1907, and June 15, 1911, for acquiring title to Nagy street between Metropolitan avenue and Grand street, Borough of Queens, so as to conform to a map or plan adopted by the Board of Estimate and Apportionment April 28, 1916, and approved by the Mayor on May 17, 1916, in which the said Nagy street as originally laid out between Jansen avenue and Grand street is discontinued, and in this section is deflected to the east and carried to an intersection with Grand street along radically different lines; the amendment now proposed providing for the acquisition of title to Nagy street from Jansen avenue to Metropolitan avenue as said Nagy street is now laid out upon the map or plan of the City of New York.

Resolved, that the Board of Estimate and Apportionment, in pursuance of the provisions of the Greater New York Charter, as amended, hereby gives notice that the proposed area of assessment for benefit in this amended proceeding is as shown on the following diagram:

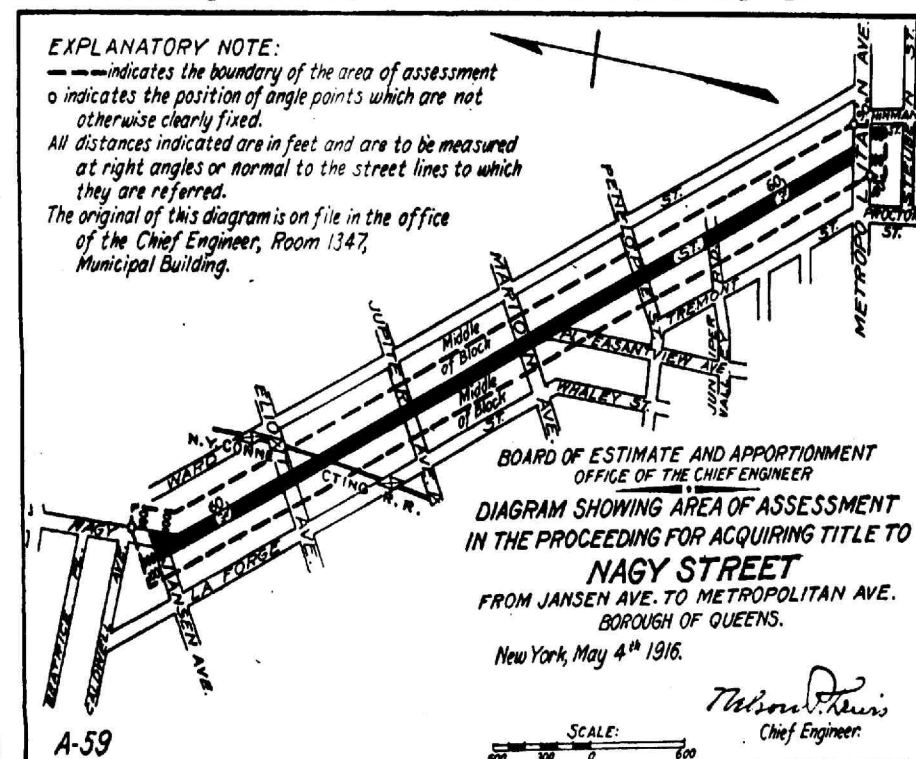

Resolved, that this Board consider the proposed area of assessment at a meeting of the Board to be held in the City of New York, Borough of Manhattan, in the City Hall, on Friday, June 23, 1916, at 10:30 o'clock a. m., and that at the same time and place a public hearing thereon will then and there be had.

Resolved, that the Secretary of this Board cause these resolutions and a notice to all persons affected thereby to be published in the City Record for ten days continuously, Sundays and legal holidays excepted, prior to June 23, 1916.

Dated June 10, 1916.  
JOSEPH HAAG, Secretary, Municipal Building. Telephone, 4560 Worth. j10,21

#### Notice of Public Hearing.

#### FRANCHISE MATTERS.

**PUBLIC NOTICE IS HEREBY GIVEN THAT** at the meeting of the Board of Estimate and Apportionment held this day the following resolutions were adopted:

Whereas, The City Island Motor Bus Co., Inc., has by a petition dated April 28, 1916, applied to this Board for the right and privilege to maintain and operate a stage or omnibus route for public use upon and along City Island Avenue, over and across the City Island Bridge and

upon and along City Island Road, Pelham Road, Bronx and Pelham Parkway and Boston Road to 177th Street, in the Borough of The Bronx; and

Whereas, Sections 72, 73 and 74 of the Greater New York Charter, as amended by Chapters 629 and 630 of the Laws of 1905, and Chapter 467 of the Laws of 1914, provide for the manner and procedure of making such grants; and

Whereas, In pursuance of such laws, this Board adopted a resolution on May 5, 1916, fixing the date for public hearing thereon as June 2, 1916, at which citizens were entitled to appear and be heard, and publication was had for at least two (2) days in the "Globe" and "Tribune," newspapers designated by the Mayor, and in the "City Record" for ten (10) days immediately prior to the date of hearing, and the public hearing was duly held on such day; and

Whereas, This Board has made inquiry as to the money value of the franchise or right applied for and proposed to be granted to the City Island Motor Bus Co., Inc., and the adequacy of the compensation to be paid therefor; now, therefore, it is

Resolved, That the following form of the resolution for the grant of the franchise or right applied for by the City Island Motor Bus Co., Inc., containing the form of proposed contract for the grant of such franchise or right, be hereby



introduced and entered in the minutes of this Board, as follows, to wit:

**Resolved**, That the Board of Estimate and Apportionment hereby grants to the City Island Motor Bus Co., Inc., the franchise or right fully set out and described in the following form of proposed contract for the grant thereof, embodying all of the terms and conditions, including the provisions as to rates and charges upon and subject to the terms and conditions in said proposed form of contract contained, and that the Mayor of the City of New York be and he hereby is authorized to execute and deliver such contract in the name and on behalf of the City of New York, as follows, to wit:

**PROPOSED FORM OF CONTRACT.**

This contract, made and executed in duplicate this day of 19, by and between The City of New York (hereinafter called the City), party of the first part, by the Mayor of said City, acting for and in the name of said City, under and in pursuance of the authority of the Board of Estimate and Apportionment of said City (hereinafter called the Board), and the City Island Motor Bus Co., Inc. (hereinafter called the Company), party of the second part, WITNESSETH:

In consideration of the mutual covenants and agreements herein contained, the parties hereto do hereby covenant and agree as follows:

**SECTION 1.** The City hereby grants to the Company, subject to the conditions and provisions hereinafter set forth, the right and privilege to maintain and operate a stage or omnibus route for public use in the Borough of The Bronx, in the City of New York, to wit:

Beginning in City Island Avenue at the southerly end thereof on City Island; thence along City Island Avenue to the bridge connecting City Island with the Pelham Bay Park; thence upon and along said bridge and the approaches thereto to City Island Road in Pelham Bay Park; thence along said City Island Road to Pelham Bridge Road; thence along Pelham Bridge Road and Eastern Boulevard to Fordham Road or to the prolongation of the Bronx and Pelham Parkway in Pelham Bay Park; thence along Fordham Road or the prolongation of the Bronx and Pelham Parkway in Pelham Bay Park to the Bronx and Pelham Parkway; thence along the Bronx and Pelham Parkway to Boston Road; thence along Boston Road to 177th Street.

And to cross such other streets and avenues, named and unnamed, as may be encountered in said route.

**SECTION 2.** The grant of this privilege is subject to the following conditions:

**First**—The said right to maintain and operate said stage or omnibus route shall be held and enjoyed by the Company from the date upon which this contract is signed by the Mayor until September 30, 1921, with the privilege of renewal of said contract for the further period of five (5) years upon a fair revaluation of such right and privilege.

If the Company shall determine to exercise its privilege of renewal, it shall make application to the Board, at any time not earlier than two (2) years and not later than one (1) year before the expiration of the original term of this contract. The time within which such application for renewal must be made is of the essence of this contract, and a failure of the Company to present its application within the time fixed shall be considered as an election on the part of the Company not to take advantage of the renewal privilege and as a relinquishment of its right to such renewal, in which event the franchise shall terminate on the last day of the original term of this contract. The determination of the revaluation shall be sufficient if agreed to in writing by the Company and the Board, but in no case shall the annual rate of compensation to the City be fixed at a less amount than the sum required to be paid during the last year prior to the termination of the original term of this contract unless the Board shall, during the original term of this contract, permit another company or an individual to operate stages or omnibuses over all or a portion of the route herein authorized.

If the Company and the Board shall not reach such agreement on or before the day nine (9) months before the expiration of the original term of this contract, then the parties hereby agree that the annual rate for the renewal term shall be determined by three disinterested persons selected in the following manner:

One disinterested person shall be chosen by the Board; one disinterested person shall be chosen by the Company; these two shall choose a third disinterested person, and the three so chosen shall act as appraisers and shall make the revaluation aforesaid. Such appraisers shall be chosen at least six (6) months prior to the expiration of the original term of this contract, and their report shall be filed with the Board within three (3) months after they are chosen. They shall act as appraisers and are not arbitrators. They may base their judgment upon their own experience and upon such information as they may obtain by inquiries and investigations without the presence of either party. They shall have the right to examine any of the books of the Company and its officers under oath. The valuations so ascertained, fixed and determined shall be conclusive upon both parties, but no annual sum shall, in any event, be less than the sum required to be paid for the last year of the original term of this contract unless the Board shall, during the original term of this contract, permit another company or an individual to operate stages or omnibuses over all or a portion of the route herein authorized. If in any case the annual rate shall not be fixed prior to the termination of the original term of this contract, then the Company shall pay the annual rate therefore prevailing until the new rate shall be determined, and shall then make up to the City the amount of any excess of the annual rate then determined over the previous annual rate. The entire expense of such appraisal shall be borne jointly by the City and the Company, each paying one-half thereof.

**Second**—The Company shall pay to the City for the original term of the privilege hereby granted the following sums of money:

- (a) The sum of five hundred dollars (\$500) in cash within thirty (30) days after the date on which this contract is signed by the Mayor.
- (b) During the first term of two (2) years an annual sum which shall be equal to five (5) per cent of its gross annual receipts, but which sum shall not be less than one hundred dollars (\$100).
- During the succeeding term of two (2) years, an annual sum which shall be equal to five (5) per cent of its gross annual receipts, but which sum shall not be less than one hundred and fifty dollars (\$150).
- During the remaining term, expiring September 30, 1921, an annual sum which shall be equal to five (5) per cent of its gross annual receipts, but which sum shall not be less than two hundred dollars (\$200).

The gross annual receipts mentioned above shall be the gross annual receipts of the Company from whatever source, derived either directly or indirectly, in any manner, from or in connection with the operation hereby authorized.

The annual charges shall commence on the date upon which this contract is signed by the Mayor.

The annual charges, as above, shall be paid into the Treasury of the City on November 1 of each year and shall be for the amount due to September 30 next preceding. Provided that

the first annual payment shall be only for that proportion of the first annual charge as the time between the date upon which this contract is signed by the Mayor and September 30 following shall bear to the whole of one year.

Any and all payments to be made by the terms of this contract to the City by the Company, whether during the original or renewal term thereof, shall not be considered in any manner in the nature of a tax, but such payments shall be made in addition to any and all taxes of whatever kind or description, now or hereafter required to be paid by any ordinance of the City, or resolution of the Board, or any law of the State of New York.

**Third**—The annual charges or payments shall continue throughout the whole term of this contract, whether original or renewal, notwithstanding any clause in any statute or in the charter of any other company providing for payment for similar rights or franchises at a different rate.

**Fourth**—Nothing in this contract shall be deemed to affect in any way the right of the City to grant to any individual or other corporation a similar right or privilege upon the same or other terms and conditions, over the same streets and avenues, heretofore described.

**Fifth**—At the termination or forfeiture of this grant, the City at the election of the Board, shall have the right to purchase all or any part of the property and plant of the Company used for the purpose of the operation of the stage or omnibus route thereby authorized, at a sum equal to a fair valuation of such property and plant, exclusive of any value which such property and plant may have by reason of this contract. Such property and plant are to be valued as if the Company had not exercised the right and privilege granted by this franchise for the said period of this contract, and no allowance shall be made to the Company in such valuation by reason of such exercise.

If the Company and the City cannot agree upon such valuation of such property and plant, then such valuation thereof shall be determined and fixed by three arbitrators selected in the following manner:

One disinterested person shall be chosen by the Company; one disinterested person shall be chosen by the Board, and the two so chosen shall choose a third disinterested person. The decision under oath of any two of such persons, who shall be so selected, shall be final and conclusive.

If either the Company or the City fails to appoint an arbitrator as herein provided, or should the first two arbitrators fail to agree on the selection of the third arbitrator within thirty (30) days after the first two arbitrators shall be chosen, or if no two arbitrators so selected shall agree upon the valuation of such property within sixty (60) days after the arbitrators shall be so selected, then such valuation may be fixed by a commissioner appointed by the Supreme Court on the application of either party.

**Sixth**—The rights and privileges hereby granted shall not be assigned, either in whole or in part, or leased or sublet in any manner, nor shall title thereto, or right, interest or property therein, pass to or vest in any other person or corporation whatsoever, either by the act of the Company, or by operation of law, whether under the provisions of the statutes relating to the consolidation or merger of corporations or otherwise, without the consent of the City, acting by the Board, evidenced by an instrument under seal, anything herein contained to the contrary thereof in any-wise notwithstanding, and the granting, giving or waiving of any one or more of such consents shall not render unnecessary any subsequent consent or consents; and no assignment, lease or sublease of the rights or privileges hereby granted, or of any part thereof, or the route mentioned herein, or of any part thereof, shall be valid or effectual for any purpose unless the said assignment, lease or sublease shall contain a covenant on the part of the assignee or lessee that the same is subject to all the conditions of this contract; and that the assignee or lessee assumes and will be bound by all of said conditions, and especially said conditions as to payments, anything in any statute or in the charter of such assignee or lessee to the contrary notwithstanding, and that the said assignee or lessee waives any more favorable conditions created by such statute or its charter, and that it will not claim by reason thereof or otherwise exemption from liability to perform each and all of the conditions of this contract.

**Seventh**—The Company shall commence operation within three (3) months from the date on which this contract is signed by the Mayor; provided that such period may be extended by the Board for a period or periods not exceeding in the aggregate six (6) months; and provided, further, that when the commencement of said operation shall be prevented by legal proceedings in any court or by works of public improvement, or from other causes not within the control of the Company, the time for the commencement of such operation may be extended for the period of such prevention, but no delay shall be allowed for unless the court proceedings shall be diligently prosecuted by the Company, and provided further that in no case shall such delay be deemed to begin until the Company shall have given written notice to the Board of any such court proceedings or other occasion of delay, and deliver to the Board copies of any injunction or other orders, and the papers upon which the same shall have been granted, and unless upon the request of the Board the Company shall, in writing, consent that the Board, either in its own name as a party, or in the name of the City as a party, may intervene in any such proceeding.

**Eighth**—Nothing herein contained shall be construed as permitting the grantee to erect any structures or buildings upon City streets, and the Company shall not construct or maintain any fixture or structure in the street unless especially authorized by resolution of the Board.

**Ninth**—All vehicles which may be operated pursuant to this contract shall comply with the following general requirements:

1. They shall be propelled by power generated or contained within the vehicle itself, but no power shall be used which will in its generation or use produce smoke or noxious odors sufficient in the opinion of the Board or its authorized representatives to constitute a nuisance.
2. The maximum weight, including fuel, water, oil or any other material or any accessories used in operation, shall not exceed six thousand (6,000) pounds.
3. The maximum width shall not exceed seven feet two inches (7'2").
4. The maximum height shall not exceed eleven feet eight inches (11'8").
5. The maximum length shall not exceed twenty-two feet (22').
6. They shall be designed and constructed in a manner which will permit ease and freedom of movement under all conditions.
7. The distribution of weight on axles, length of wheel base and other features of design shall be such as to avoid skidding as far as possible and shall be such as to permit easy steering and control.
8. They shall be fitted with brakes capable of stopping and holding the same under all conditions.
9. They shall be so constructed that the oil or grease cannot drop on the roadway.
10. All parts shall be so constructed that no undue noise or vibration shall result from operation.
11. All wheels shall be equipped with either pneumatic tires or tires which shall be approved by the Board or its authorized representatives but in no event shall solid tires be used.

**Tenth**—No stage or omnibus shall be operated pursuant to this contract unless there shall be

painted thereon in letters sufficiently large to be clearly visible for a distance of seventy-five feet.

- (a) The name of the Company owning and operating such vehicle.
- (b) The number of the vehicle which is assigned to it upon receiving the approval of the Board or its authorized representatives.
- (c) The number of adults for which the vehicle has seating space.

**Eleventh**—No advertising signs shall appear on the outside of any stage or omnibus.

**Twelfth**—The destination of each stage or omnibus shall be plainly indicated on the front of the vehicle, and shall be illuminated at night.

**Thirteenth**—The number of passengers to be carried in any vehicle shall at no time exceed the seating capacity of the vehicle.

**Fourteenth**—The inclosed portion of all stages or omnibuses which are operated on said route shall be heated during the cold weather, in conformity with such laws and ordinances as are now in force affecting surface railway cars or such laws and ordinances affecting stages or omnibuses as may hereafter, during the term of this contract, be in force, as may be required by resolution of the Board.

**Fifteenth**—The inclosed portion of all stages or omnibuses operated on said route shall be well lighted as may be required by resolution of the Board.

**Sixteenth**—Before any stage or omnibus is put in service it must be submitted to the Board or its authorized representatives and receive the approval thereof. If any vehicle which may be so submitted for approval shall not conform with the requirements herein or should any such vehicle for any reason be considered by the Board or its authorized representatives unfit for public use, then the Board or its authorized representatives may refuse such approval, in which case the Company shall not operate such vehicle. If after a vehicle shall have been so approved, defects develop which in the opinion of the Board or its authorized representatives render it unsuitable for public service, then the Board or its authorized representatives may require the withdrawal of such vehicle from service.

Upon being approved by the Board or its authorized representatives, each vehicle shall be given a number which shall not be changed so long as such vehicle shall be operated by the Company, unless and until the Company shall notify the Board that it proposes to change the number of the vehicle and of the new number which it is proposed to use.

**Seventeenth**—All vehicles operated pursuant to this grant shall be maintained in good and safe repair and in manner which will in all ways render the vehicle fit for public service. The Company shall permit the Board or its authorized representatives to inspect at all reasonable times any or all the vehicles used by the Company. If upon inspection any vehicle shall appear in the judgment of said Board or its authorized representatives to be unfit for public service, then the Company shall, upon notice, immediately withdraw such vehicle from service, and shall remedy the defect and notify the Board or its authorized representatives that the defect has been remedied before such vehicle shall be restored to service.

**Eighteenth**—All laws and ordinances affecting the operation of stages or omnibuses now in force or which may be in force during the term of this contract shall be complied with by the Company. The Company shall also comply with and enforce the carrying out of any orders or regulations which may be issued by the Board designed for the protection of persons, of property or of the comfort and health of the public.

**Nineteenth**—The rate of fare for any passenger upon the stage or omnibus route herein authorized shall not exceed twenty-five cents (25c), and the Company shall not charge any passenger more than twenty-five cents (25c) for one continuous ride from any point on the stage or omnibus route hereby authorized to any other point on the said route.

**Twentieth**—Stages or omnibuses shall be run on said route each day at intervals of not more than one hour between the hours of 7 o'clock A. M. and 7 o'clock P. M. and as much oftener as reasonable convenience of the public may require, as may be directed by resolution of the Board, and shall be operated on such route and at such intervals between the hours of 7 o'clock P. M. and 7 o'clock A. M. as reasonable convenience of the public may require and as may be directed by resolutions of the Board; provided, however, that during the months of December, January, February and March the Company is hereby required to operate stages or omnibuses on said route only between the hours of 8 o'clock and 10 o'clock A. M. and between 5 o'clock and 7 o'clock P. M., unless the Board shall, by resolution, direct the Company to operate during other periods of the day.

**Twenty-first**—The Company shall, at its own expense, do anything and everything within its power to keep its vehicles in operation on regular schedules during the existence of snow and ice in the streets and avenues upon which the Company is hereby authorized to operate, and if it shall be necessary to remove such snow and ice to the side of the roadway in order to so operate, then such removal shall be done under the supervision and to the satisfaction of the Commissioner of Street Cleaning or the Park Commissioner, but in no event shall snow or ice so removed be allowed by the Company to obstruct the crosswalks of any street.

**Twenty-second**—It is understood that the Company shall operate, pursuant to this contract, only the route herein authorized, but should vehicular traffic be diverted from any portion of any of the streets or avenues upon which the Company is hereby authorized to operate because of fires, parades or because of any other event which will close the street to vehicular traffic temporarily, then the Company may use such other streets or avenues as are necessary to continue the operation. If, however, for any reason any of the streets and avenues in which the operation is hereby authorized shall be closed to vehicular traffic for a longer period than twenty-four hours, then the Company shall communicate with the Board or its authorized representatives and obtain authority for the operation upon other streets and avenues for the period during which said street or avenue may be closed.

**Twenty-third**—Should it be deemed advisable by the Board at any time during the term of this contract to require the Company to operate extensions to the route herein authorized, additional route or routes in substitution for the route herein authorized or any portion thereof, and the Board shall so order, then the Company shall, upon notice by the Board, apply for a franchise or right to operate such extension, additional or substituted routes and accept a franchise therefor upon terms and conditions similar to those contained herein, and for a term expiring not later than the date of the expiration of this contract, provided that the Board shall not hereunder require the Company to extend its route for a distance greater than one mile during any calendar year.

**Twenty-fourth**—The Company shall submit to the Board a report not later than November 1 of each year for the year ending September 30 next preceding, and at any other time, upon request of the Board, which shall state:

1. The amount of stock issued, for cash, for property.
2. The amount paid in as by last report.
3. The total amount of capital stock paid in.
4. The funded debt by last report.

5. The total amount of funded debt.
6. The floating debt as by last report.
7. The total amount of floating debt.
8. The total amount of funded and floating debt.
9. The average rate per annum of interest on funded debt.
10. Statement of dividends paid during the year.
11. The total amount expended for same.
12. The names of the directors elected at the last meeting of the corporation held for such purpose.
13. Location, value and amount paid for real estate owned by the Company as by last report.
14. Location, value and amount paid for real estate now owned by the Company.
15. Number of passengers carried during the year.
16. Total receipts of Company for each class of business.
17. Amounts paid by the Company for damage to persons or property on account of construction and operation.
18. Total expenses for operation, including salaries, and such other information in regard to the business of the Company as may be required by the Board.

**Twenty-fifth**—The Company shall at all times keep accurate books of account of its gross receipts and shall, on or before November 1 of each year, make a verified report to the Comptroller of the City of the business done by the Company, for the year ending September 30 next preceding, in such form as he may prescribe. Such report shall contain a statement of such gross receipts, the total miles in operation within the limits of the City and the miles operated under this contract, and such other information as the Comptroller may require. The Comptroller shall have access to all books and records of the Company for the purpose of ascertaining the correctness of its report, and may examine its officers and employees under oath.

**Twenty-sixth**—The Company shall keep accurate books of the performance of different types of vehicles and the different services rendered and the cost thereof, and shall at any time furnish the Board, or its authorized representatives, such information with respect thereto as shall be requested.

**Twenty-seventh**—In case of any violation or breach or failure to comply with any of the provisions herein contained or with any orders of the Board or its authorized representatives, acting under the powers herein reserved, the right or privilege herein granted may be forfeited by resolution of said Board, without proceedings at law or in equity. Provided, however, that such action by the Board shall not be taken until the Board shall give notice to the Company to appear before it on a certain day not less than ten (10) days after the date of such notice, to show cause why such resolution declaring the contract forfeited should not be adopted. In case the Company fails to appear, action may be taken by the Board forthwith.

Any false entry in the books of the Company or false statement in the reports to the Comptroller as to a material fact, knowingly made by the Company, shall constitute such a violation or breach or failure to comply with the provisions herein contained as to warrant the forfeiture of the franchise.

Nothing herein contained shall affect in any way the right of the Company to apply to a court of competent jurisdiction for review of any action of the Board forfeiting the franchise or consent herein granted.

**Twenty-eighth**—If the Company shall fail to give efficient public service at rates not exceeding those herein fixed, or fail to maintain its equipment as herein provided in good condition throughout the whole term of this contract, the Board may give notice to the Company, specifying any default on the part of the Company, and requiring the Company to remedy the same within a reasonable time; and upon failure of the Company to remedy such default within a reasonable time, the Company shall, for each day thereafter during which the default or defect remains, pay to the City the sum of fifty dollars (\$50) as fixed or liquidated damages, or at the option of the Board, this contract may be forfeited upon ten (10) days' notice to the Company.

**Twenty-ninth**—The Company shall assume all liability for damages to persons or property occasioned by reason of the operation or maintenance of the stage or omnibus route hereby authorized, and it is a condition of this contract that the City shall assume no liability whatsoever to either persons or property on account of the same, and the Company shall repay the City any damage which the City shall be compelled to pay by reason of any acts or default of the Company.

**Thirtieth**—This grant is upon the express condition that the Company, within thirty (30) days after the signing of this contract by the Mayor, and before anything is done in exercise of the rights conferred hereby, shall deposit with the Comptroller of the City the sum of five hundred dollars (\$500), either in money or securities, to be approved by him, which fund shall be security for the performance by the Company of all of the terms and conditions of this contract and compliance with all orders of the Board acting under the powers herein reserved, especially those which relate to the payment of the annual charges for the privilege hereby granted, the rendering of efficient public service at the rates herein fixed, and the maintenance of vehicles in good condition throughout the whole term of this contract; and in case of default in the performance by the Company of such terms and conditions or compliance with such orders or either or any of them, the City shall have the right to cause the work to be done and the materials to be furnished for the performance thereof after due notice, and shall collect the reasonable cost thereof from the said fund without legal proceedings; or after default in the payment of the annual charges, shall collect the same, with interest, from the said fund after ten (10) days' notice to the Company; or in case of failure to observe the said terms and conditions of this contract and orders of the Board acting hereunder, relating to the roadway, repair, maintenance or withdrawal from service of vehicles, the Company shall pay to the City as liquidated damages the sum of fifty dollars (\$50) per day for each day of violation, and the further sum of ten dollars (\$10) per day for each vehicle that shall not be properly heated or lighted in case of the violation of the provisions relating to those matters, all of which sums may be deducted from said fund.

The procedure for the imposition and collection of the sums as fixed or liquidated damages in this contract shall be as follows:

The Board, on complaint made, shall give notice to the Company, directing its President or other officer to appear before the Board on a certain day not less than ten (10) days after the date of such notice, to show cause why the Company should not pay such liquidated damages in accordance with the foregoing provisions. If the Company fails to make an appearance, or after a hearing, appears in the judgment of the Board to be in fault, said Board shall forthwith require the payment of said sums herein provided for, or where the damages are not liquidated by the terms of this contract, such amount as appears to the Board to be just, and without legal procedure direct the Comptroller to withdraw such amount from the security fund deposited with him. In case of any drafts made upon the security fund, the Company shall, upon ten (10) days' notice, pay to the City a sum sufficient to restore said security fund to the original amount of five hun-



dred dollars (\$500), and in default thereof, this contract may be cancelled and annulled at the option of the Board, acting in behalf of the City. No action or proceeding or right under the provisions of this contract shall affect any other legal rights, remedies or causes of action belonging to the City. These provisions for the recovery of such damages are in addition to the right to forfeit the franchise conferred by Section 2, Subdivision Twenty-seventh of this contract.

**Thirty-first**—The words "notice" or "direction," wherever used in this contract, shall be deemed to mean a written notice or direction. Every such notice or direction to be served upon the Company shall be delivered at such office in the City as shall have been designated by the Company, or if no such office shall have been designated, or if such designation shall have for any reason become inoperative, shall be mailed in the City, postage prepaid, addressed to the Company at the City. Delivery or mailing of such notice or direction as and when above provided shall be equivalent to direct personal notice or direction, and shall be deemed to have been given at the time of delivery or mailing.

**Thirty-second**—The words "streets or avenues" and "streets and avenues," wherever used in this contract, shall be deemed to mean streets, avenues, highways, parkways, driveways, concourses, boulevards, bridges, viaducts, tunnels, public places or any other property to which the City has title encountered in the route hereinabove described and upon or in which authority is hereby given to the Company to operate stages or omnibuses.

**Thirty-third**—If at any time the powers of the Board or any other of the authorities herein mentioned or intended to be mentioned, shall be transferred by law to any other board, authority, officer or officers, then and in such case such other board, authority, officer or officers shall have all the powers, rights and duties herein reserved to or prescribed for the Board or other authorities, officer or officers.

**Section 3**, Nothing in this contract shall be construed as in any way limiting the present or future jurisdiction of the Public Service Commission under the laws of the State of New York.

**Section 4**, The Company promises, covenants and agrees on its part and behalf during the entire term of this contract, whether original or renewal, to conform to and abide by and perform all the terms, conditions and requirements in this contract fixed and contained.

**IN WITNESS WHEREOF**, the party of the first part, by its Mayor, thereunto duly authorized by the Board of Estimate and Apportionment of said City, has caused the corporate name of said City to be hereunto signed and the corporate seal of said City to be hereunto affixed; and the party of the second part, by its officers, thereunto duly authorized, has caused its corporate name to be hereunto signed and its corporate seal to be hereunto affixed the day and year first above written.

THE CITY OF NEW YORK, Mayor.

By [CORPORATE SEAL] City Clerk.

Attest: CITY ISLAND MOTOR BUS CO., INC., President.

By [SEAL] Secretary.

Attest: (Here add acknowledgments.)

Resolved, That the results of the inquiry made by this Board as to the money value of the franchise or right proposed to be granted and the adequacy of the compensation proposed to be paid therefor, and of the terms and conditions, including the provisions as to rates and charges, as are hereinbefore specified and fully set forth in and by the foregoing form of proposed contract for the grant of such franchise or right.

Resolved, That these preambles and resolutions, including the said resolution for the grant of a franchise or right applied for by the City Island Motor Bus Co., Inc. and the said form of a proposed contract for the grant of such franchise or right, containing said results of such inquiry, after the same shall be entered in the minutes of this Board, shall be published in full for at least fifteen days immediately prior to Friday, June 30, 1916, in the "City Record," together with the following notice to wit:

**NOTICE IS HEREBY GIVEN**, That the Board of Estimate and Apportionment before authorizing any contract for the grant of the franchise or right applied for by the City Island Motor Bus Co., Inc., and fully set forth and described in the foregoing form of proposed contract for the grant of such franchise or right, and before adopting any resolutions authorizing such contract, will, at a meeting of said Board to be held in Room 16, City Hall, Borough of Manhattan, City of New York, on Friday, June 30, 1916, at 10:30 o'clock a. m. hold a public hearing thereon at which citizens shall be entitled to appear and be heard.

Resolved, That a notice of such hearing, stating that copies of the proposed contract and resolution of consent thereto may be obtained by all those interested therein at the Bureau of Franchises, Room 1307, Municipal Building, Centre and Chambers Streets, Borough of Manhattan, shall be published at least twice, at the expense of the proposed grantee, during the ten (10) days immediately prior to Friday, June 30, 1916, in the "Globe" and "Tribune," the two daily newspapers in which the petition and notice of hearing thereon have been published.

Dated, New York, June 2, 1916.  
JAMES D. McGANN, Assistant Secretary.  
Telephone, 4560 Worth. j13,30

## DEPARTMENT OF DOCKS AND FERRIES.

### Proposals.

SEALED BIDS OR ESTIMATES WILL BE received by the Commissioner of Docks at his office, Docks and Ferries, Pier "A," foot of Battery Place, North River, Manhattan, until 12 noon on

**MONDAY, JUNE 26, 1916,**

CONTRACT NO. 1530.  
FOR FURNISHING HORSES, WITH HARNESS AND DRIVERS, FOR CARTING COAL TO AND REMOVING ASHES, ETC., FROM THE MUNICIPAL FERRYBOATS IN THE BOROUGHS OF BROOKLYN AND RICHMOND.

The time for the completion of the work and the full performance of each class of the contract is Dec. 31, 1916.

The amount of security required is as follows:

Class 1—For about 1,566 days' service of horse, harness and driver, the sum of \$1,500.

Class 2—For about 522 days' service of horse, harness and driver, the sum of \$500.

The bidder shall state, both in writing and in figures, a price per day of eight hours for one horse, with harness and driver, for furnishing all of the horses with harness and drivers, necessary to do all of the work called for in the class on which a bid is submitted. The bidder may bid on one or both classes, as each class is a separate and distinct contract in itself and awards, if made, will be made in each class to the bidder whose price per day of eight hours for one horse, with harness and driver, is the lowest and whose bid is regular in all respects. In case of discrepancy between the written price and that given in figures the price in writing will be considered as the bid.

Horses with harness and drivers must be furnished at the time and in the manner and in such quantities as may be directed.

Blank forms and further information may be obtained at the office of the said Department.

R. A. C. SMITH, Commissioner of Docks.  
Dated June 12, 1916. j14,26

See General Instructions to Bidders on last page, last column, of the "City Record."

SEALED BIDS OR ESTIMATES WILL BE received by the Commissioner of Docks at his office, Pier "A," foot of Battery Place, north River, Manhattan, until 12 noon on

**FRIDAY, JUNE 23, 1916,**

CONTRACT NO. 1501.  
FOR FURNISHING AND DELIVERING SIX (6) PROPELLER WHEELS FOR THE STATEN ISLAND FERRYBOATS.

The time for the completion of the work and the full performance of the contract is on or before the expiration of 120 calendar days.

The amount of security required for the performance of the contract shall be thirty (30) per cent. of the total amount for which the contract is awarded.

The deposit to accompany bid shall be in an amount not less than one and one-half (1½) per cent. of the total amount of the bid.

The bidder shall state a unit price at which he is prepared to furnish and deliver all the propeller wheels and shall extend the total as required on the schedule. In case of discrepancy between the unit and total price, the unit price will be considered as the bid.

Delivery will be required to be made at the time and in the manner as may be directed.

Blank forms and further information may be obtained at the office of the said Department.

R. A. C. SMITH, Commissioner of Docks.  
Dated June 9, 1916. j12,23

See General Instructions to Bidders on last page, last column, of the "City Record."

## BOARD OF ELECTIONS.

### Proposals.

SEALED BIDS OR ESTIMATES WILL BE received by the Board of Elections at Room 1840, Municipal Building, Manhattan, until 12 noon on

**FRIDAY, JUNE 30, 1916,**

FOR FURNISHING AND DELIVERING SENATE ASSEMBLY AND CONGRESS AND MUNICIPAL COURT DISTRICT MAPS, AS PER SPECIFICATIONS.

The time allowed for the performance of the contract after the indorsement of the certificate of the Comptroller upon the executed contract, is thirty (30) calendar days after the delivery of copy to the Contractor.

The amount of security required to guarantee the faithful performance of the contract is fifty (50) per cent. of the total amount for which the contract is awarded.

Delivery will be required to be made to the various Borough Offices of the Board of Elections in the manner and in such quantities as the Board of Elections may direct.

Blank forms and other information may be obtained at the General Office of the Board of Elections, Room 1840, Municipal Building, Manhattan.

EDWARD F. BOYLE, MOSES M. MCKEE, JAMES KANE, JACOB A. LIVINGSTON, Commissioners of Elections.

THOMAS J. KENNY, Deputy Chief Clerk.  
Dated, June 17, 1916. j19,30

See General Instructions to Bidders on last page, last column, of the "City Record."

SEALED BIDS OR ESTIMATES WILL BE received by the Board of Elections at Room 1840, Municipal Building, Manhattan, until 12 noon on

**WEDNESDAY, JUNE 21, 1916,**

FOR FURNISHING AND DELIVERING STATIONERY AND SUPPLIES FOR 1916 FALL PRIMARY ELECTION, REGISTRATION, GENERAL ELECTION AND GENERAL SUPPLIES, 1916-1917, AS PER SPECIFICATIONS.

The time allowed for the performance of the contract and the delivery of the supplies contained therein, after the indorsement of the certificate of the Comptroller upon the executed contract, is as follows:

(a) For the delivery of the General Supplies, 1916-1917, sixty (60) calendar days.

(b) For the delivery of Fall Primary Election Supplies, on or before 10 a. m. on Monday, Sept. 18, 1916.

(c) For the delivery of Registration Supplies, on or before 10 a. m. on Saturday, Oct. 7, 1916.

(d) For the delivery of General Election Supplies, on or before 10 a. m. on Monday, Nov. 6, 1916.

The amount of security required to guarantee the faithful performance of the contract is fifty (50) per cent. of the total amount for which the contract is awarded.

Delivery will be required to be made at the various Police Stations or other points, as directed, in the City at the time and in the manner and in such quantities as may be directed.

Blank forms and other information may be obtained at the General Office of the Board of Elections, Room 1840, Municipal Building, Borough of Manhattan.

EDWARD F. BOYLE, MOSES M. MCKEE, JAMES KANE, JACOB A. LIVINGSTON, Commissioners of Elections.

S. HOWARD COHEN, Chief Clerk.  
Dated, June 9, 1916. j9,21

See General Instructions to Bidders on last page, last column, of the "City Record."

**BELLEVUE AND ALLIED HOSPITALS, DEPARTMENT OF CORRECTION, FIRE DEPARTMENT; DEPARTMENT OF PARKS, MANHATTAN AND RICHMOND; DEPARTMENT OF PARKS, BRONX; DEPARTMENT OF PLANT AND STRUCTURES, POLICE DEPARTMENT, DEPARTMENT OF WATER SUPPLY, GAS AND ELECTRICITY.**

### Proposals.

SEALED BIDS OR ESTIMATES WILL BE received by Bellevue and Allied Hospitals, Department of Correction, Fire Department, Department of Parks, Manhattan and Richmond; Department of Parks, Bronx; Department of Plant and Structures, Police Department, Department of Water Supply, Gas and Electricity, at Room 1230, Municipal Building, Manhattan, until 12 noon on

**THURSDAY, JUNE 22, 1916,**

FOR FURNISHING AND DELIVERING COAL.

The time for the performance of the contract is on or before March 31, 1917.

The amount of security required is thirty (30) per cent. of the amount of the bid or estimate.

No bid will be considered unless it is accompanied by a deposit. Such deposit shall be in an amount not less than one and one-half (1½) per cent. of the total amount of the bid.

The bidder will state the price per gross ton, or other designated unit, by which the bids will be tested. The extensions must be made and footed up, as the bids will be read from the total and awards, if made, made to the lowest bidder on each item, as stated in the specifications.

Bids must be submitted in duplicate, each in a separate envelope. No bid will be accepted unless this provision is complied with.

Blank forms and further information may be obtained at Room 1230, Municipal Building, Manhattan.

**BOARD OF TRUSTEES, BELLEVUE AND ALLIED HOSPITALS, JOHN W. BRANNAN, M. D., President.**

**DEPARTMENT OF CORRECTION, BURDETTE G. LEWIS, Commissioner.**

**FIRE DEPARTMENT, ROBERT ADAMSON, Commissioner.**

**PARK BOARD, CAROT WARD, President; THOS. W. WHITTLE, RAYMOND V. INGERSOLL, JOHN E. WEISER, Commissioners of Parks.**

**DEPARTMENT OF PLANT AND STRUCTURES, F. J. H. KRACKER, Commissioner.**

**POLICE DEPARTMENT, A. WOODS, Commissioner.**

**DEPARTMENT OF WATER SUPPLY, GAS AND ELECTRICITY, WILLIAM WILLIAMS, Commissioner.**

j10,22

See General Instructions to Bidders on last page, last column, of the "City Record," except for the address of the office for receiving and opening bids.

## PUBLIC SERVICE COMMISSION.

### Invitation to Contractors.

For the Supply of Special Work, Order No. 8, For Use In The Construction of Rapid Transit Railroads.

SEALED BIDS OR PROPOSALS FOR THE supply of eighteen Portions of Special Work (Frogs and Switches) for use in the construction of rapid transit railroads (Seventh Avenue Line) will be received by the Public Service Commission for the First District at the office of said Commission at No. 120 Broadway, Borough of Manhattan, New York City, until the 6th day of July, 1916, at eleven thirty (11:30) o'clock a. m., at which time and place or at a later date to be fixed by said Commission, the proposals will be publicly opened.

The Special Work is to be delivered in installments. The Contractor must be prepared to deliver seven portions of the Special Work on the expiration of three months after the delivery of the contract, three more portions on the expiration of five months after such delivery, four more portions on the expiration of eight months after such delivery, three more portions on the expiration of nine months after such delivery, and the remaining portion on the expiration of ten months after such delivery, except as otherwise provided in the form of contract.

The City will furnish to the Contractor the necessary manganese rail for the Special Work, as provided in the form of contract.

A fuller description of the Special Work and other requirements, provisions and specifications are given in the Information for Contractors and in the form of contract, specifications, contract drawings, bond and Contractor's Proposal, which are to be deemed a part of this Invitation and copies of which may be inspected and purchased at said office of said Commission.

The receipt of bids will be subject to the requirements specified in said Information for Contractors.

New York, June 19, 1916.

**PUBLIC SERVICE COMMISSION FOR THE FIRST DISTRICT, By OSCAR S. STRAUS, Chairman.**

JAMES B. WALKER, Secretary. j21,y6

Part of the White Plains Road Rapid Transit Railroad.

SEALED BIDS OR PROPOSALS FOR THE construction of the 180th Street Yard of Route No. 18, a part of the White Plains Road Rapid Transit Railroad, will be received by the Public Service Commission for the First District (hereinafter called the "Commission") at the office of the Commission at No. 120 Broadway, Borough of Manhattan, New York City, until the 26th day of June, 1916, at eleven-thirty o'clock a. m., at which time and place, or at a later date to be fixed by the Commission, the proposals will be publicly opened.

The said part to be constructed is to be an elevated railroad consisting of embankment with masonry walls, in the Borough of The Bronx, extending over and along City property, bounded on the south by E. 180th st., on the west by Bronx Park and on the north and east by the main line of the White Plains Road Rapid Transit Railroad.

The work to be done will include the care and support, and, where necessary, the readjustment of surface, subsurface and overhead structures, the maintenance of traffic and the restoration of street surfaces.

The Contractor must complete the work within twelve (12) months from the delivery of the contract.

A fuller description of the work and other requirements, provisions and specifications are given in the Information for Contractors and in the form of contract, contract drawings, bond and Contractor's Proposal, which are to be deemed a part of this Invitation and copies of which may be inspected and purchased at said office of the Commission.

The receipt of bids will be subject to the requirements specified in said Information for Contractors.

New York, June 8, 1916.

**PUBLIC SERVICE COMMISSION FOR THE FIRST DISTRICT, By OSCAR S. STRAUS, Chairman.**

JAMES B. WALKER, Secretary. j9,26

### Invitation to Bidders.

THE PUBLIC SERVICE COMMISSION for the First District invites proposals for the wrecking or removal of the three (3) buildings on the premises known as Nos. 616-622, inclusive, Fulton st., in the Borough of Brooklyn. A description of the buildings, information as to the method of bidding and terms and conditions of the contract are given in the Information for Bidders and Form of Contract.

Copies of the Information for Bidders and Form of Contract and Proposal may be obtained upon application to the Secretary of the Commission at his office, No. 120 Broadway, Borough of Manhattan. Sealed bids or proposals will be received by said Secretary at said office until the 23rd day of June, 1916, at 3 o'clock p. m., at which time and place the proposals will be publicly opened.

Dated, New York, June 15, 1916.

**PUBLIC SERVICE COMMISSION FOR THE FIRST DISTRICT, By OSCAR S. STRAUS, Chairman.**

JAMES B. WALKER, Secretary. j19,23

## BOROUGH OF RICHMOND.

### Local Board Meetings.

NOTICE IS HEREBY GIVEN, IN ACCORDANCE with section 432 of the Greater New York Charter, that a petition

1526—To regulate, grade and pave LORETTA ST. from Belmont ave. (Southside Boulevard) to Surf ave., in the Fifth Ward, Borough of Richmond.

has been presented to me and is on file in this office for inspection, and that a meeting of the Local Board of the Staten Island District will be held in Richmond Borough Hall, at St. George, Borough of Richmond, on the 1st day of July, 1916, at 10:30 o'clock in the morning, at which meeting said petition will be submitted to said Board.

CALVIN D. VAN NAME, President.  
FRANCIS O. DRISCOLL, Secretary. j21

### Proposals.

SEALED BIDS OR ESTIMATES WILL BE received by the President of the Borough of Richmond at Borough Hall, St. George, New Brighton, S. I., until 12 noon on

**FRIDAY, JUNE 30, 1916,**

Borough of Richmond.

FOR PLUMBING WORK OF AN ADDITIONAL COUNTY COURT HOUSE, IN THE COUNTY OF RICHMOND, JAY ST., DEKALB ST. AND STUYVESANT PL., ST. GEORGE, BOROUGH OF RICHMOND, NEW YORK CITY.

The time for the completion of the work and the full performance of the contract is twelve (12) calendar months.

The amount of security required for the performance of the contract is Ten Thousand Dollars (\$10,000), and the amount of deposit accompanying the bid shall be five (5) per cent. of the amount of security.

The bidder shall state the price of each item contained in the Engineer's estimate.

The bids will be compared and the contract awarded at a lump or aggregate sum for the contract.

Bidders are requested to make their bids or estimates upon the blank form prepared by the President, a copy of which, with the proper envelope in which to enclose the bid, can be obtained upon application therefor at the office of the Engineer, Bureau of Engineering, Borough Hall, St. George, S. I., where plans and the contract, including the specifications, in the form approved by the Corporation Counsel, may be seen and other information obtained.

CALVIN D. VAN NAME, President.

New York, June 14, 1916. j20,30

See General Instructions to Bidders on last page, last column, of the "City Record."

SEALED BIDS OR ESTIMATES WILL BE received by the President of the Borough of Richmond at Borough Hall, St. George, New Brighton, S. I., until 12 noon on

**FRIDAY, JUNE 30, 1916,**

Borough of Richmond.

NO. 1. FOR FURNISHING ALL THE LABOR AND MATERIALS REQUIRED FOR 860 CUBIC YARDS OF 1 TO 2-INCH BROKEN STONE AND 230 CUBIC YARDS OF SCREENINGS OF TRAP ROCK IN STONE DISTRICT NO. 1.

The time for the completion of the work and the full performance of the contract is before Dec. 31, 1916.

The amount of security required is 30% of total amount for which contract is awarded.

NO. 2. FOR FURNISHING ALL THE LABOR AND MATERIALS REQUIRED FOR 950 CUBIC YARDS OF 1 TO 2-INCH BROKEN STONE AND 260 CUBIC YARDS OF SCREENINGS OF TRAP ROCK IN STONE DISTRICT NO. 2.

The time for the completion of the work and the full performance of the contract is before Dec. 31, 1916.

The amount of security required is 30% of total amount for which contract is awarded.

NO. 3. FOR FURNISHING ALL THE LABOR AND MATERIALS REQUIRED FOR 570 CUBIC YARDS OF 1 TO 2-INCH BROKEN STONE AND 190 CUBIC YARDS OF SCREENINGS OF TRAP ROCK IN STONE DISTRICT NO. 3.

The time for the completion of the work and the full performance of the contract is before Dec. 31, 1916.

The amount of security required is 30% of total amount for which contract is awarded.

The contracts must be bid for separately, and the bids will be compared and the contract awarded at a lump or aggregate sum for each contract.

Bidders are requested to make their bids or estimates upon the blank form prepared by the President, a copy of which, with the proper envelope in which to enclose the bid, together with a copy of the contract, including the specifications, in the form approved by the Corporation Counsel, can be obtained upon application therefor at the office of the said President. The plans and drawings may be seen and other information obtained at the office of the Commissioner of Public Works of the Borough of Richmond, Borough Hall, New Brighton, Borough of Richmond.

HENRY P. MORRISON, Acting President.  
New York, June 12, 1916. j20,30

See General Instructions to Bidders on last page, last column, of the "City Record."

SEALED BIDS OR ESTIMATES WILL BE received by the President of the Borough of Richmond, at Borough Hall, St. George, New Brighton, S. I., until 12 noon on

**MONDAY, JUNE 26, 1916,**

Borough of Richmond.

FOR REGULATING AND REPAVING WITH BITUMINOUS CONCRETE PAVEMENT THE ROADWAY OF BUSH AVE. FROM RICHMOND TERRACE TO THE STATEN ISLAND RAPID TRANSIT RAILROAD TRACKS, TOGETHER WITH ALL WORK INCIDENTAL THERETO.

The Engineer's estimate of the quantity and quality of the materials, and the nature and extent, as near as possible, of the work required is as follows:

2,650 square yards of bituminous concrete pavement, with five years maintenance.

10 square yards of vitrified brick pavement, including dry mortar bed and laid with cement grout joints, with five years maintenance.

450 cubic yards of concrete foundation.

The time for the completion of the work and the full performance of the contract is twenty days.

The amount of security required for the performance of the contract is Twenty-two Hundred Dollars (\$2,200), and the amount of deposit accompanying the bid shall be five (5) per cent. of the amount of security.

The bidder shall state the price of each item contained in the Engineer's estimate.

The bids will be compared and the contract awarded at a lump or aggregate sum for the contract.

Bidders are requested to make their bids or estimates upon the blank form prepared by the President, a copy of which, with the proper envelope in which to enclose the bid, can be obtained upon application therefor at the office of the Engineer, Bureau of Engineering, Borough Hall, St. George, S. I., where plans and the contract, including the specifications, in the form approved by the Corporation Counsel, may be seen and other information obtained.

CALVIN D. VAN NAME, President.

New York, June 10, 1916. j15,26

See General Instructions to Bidders on last page, last column, of the "City Record."

SEALED BIDS OR ESTIMATES WILL BE received by the President of the Borough of Richmond, at Borough Hall, St. George, New Brighton, N. Y. City, until 12 noon on



MONDAY, JUNE 26, 1916.

**Borough of Richmond.**  
**NO. 2. FOR CONSTRUCTING CEMENT CURB WITH STEEL GUARD ON VARIAN ST. FROM McKEON ST. TO A POINT ABOUT 243 FEET SOUTH OF THE SOUTH HOUSE LINE OF McKEON ST.; LAYING VITRIFIED BRICK GUTTER ON CONCRETE FOUNDATION; LAYING CEMENT SIDEWALK; RELAYING OLD FLAGSTONE, AND RESETTLE OLD BLUESTONE CURB, TOGETHER WITH ALL WORK INCIDENTAL THERETO.**

The Engineer's estimate of the quantity and quality of the materials, and the nature and extent, as near as possible, of the work required is as follows:

450 linear feet of cement curb, with steel guard, constructed.  
 160 square yards of vitrified brick gutter, including dry mortar bed, with 1 year maintenance.  
 28 cubic yards of concrete foundation.  
 1,750 square feet of concrete sidewalk, constructed.  
 200 square feet of old flagstone, to be relaid.  
 25 linear feet of old bluestone curbstone, redressed, rejoined and reset.

The time for the completion of the work and the full performance of the contract is ten (10) days.

The amount of security required for the performance of the contract is Four Hundred Dollars (\$400), and the amount of deposit accompanying the bid shall be five (5) per cent. of the amount of security.

The bidder shall state the price of each item contained in the Engineer's estimate.

The bids will be compared and the contract awarded at a lump or aggregate sum for the contract.

Bidders are requested to make their bids or estimates upon the blank form prepared by the President, a copy of which, with the proper envelope in which to enclose the bid, can be obtained upon application therefor at the office of the Engineer, Bureau of Engineering, Borough Hall, St. George, S. I., where plans and the contract, including the specifications, in the form approved by the Corporation Counsel, may be seen and other information obtained.

CALVIN D. VAN NAME, President.  
 New York, June 12, 1916. j15,26

See General Instructions to Bidders on last page, last column, of the "City Record."

### SUPREME COURT—FIRST DEPARTMENT.

#### Filing Tentative Decree—Notice to File Objections.

In the matter of the application of The City of New York, relative to acquiring title to WEST 230TH STREET, from Bailey avenue to Kingsbridge Terrace, in the 24th Ward, Borough of The Bronx, City of New York.

NOTICE IS HEREBY GIVEN TO ALL PARTIES interested in the above entitled proceeding, as follows:

First: That the Supreme Court of the State of New York, in and for the County of Bronx, after considering the testimony and proofs submitted on the trial of the above entitled proceeding, has completed its estimate of the compensation which should be made by The City of New York to the respective owners of the real property to be acquired in this proceeding, and has made an assessment of the value of the benefit and advantage of the improvement to the respective owners of the real property within the area of assessment for benefit herein, and that the tentative decree of the said Court as to awards for damages and as to assessments for benefit was signed on the 5th day of June, 1916, by Hon. George V. Mullan, Justice of the Supreme Court, presiding at the trial of the above entitled proceeding, and was filed with the Clerk of the County of Bronx on the 16th day of June, 1916, for the inspection of whomsoever it may concern.

Second: That the said Court has assessed all the real property within the area of assessment fixed and described as the area of assessment for benefit by the Board of Estimate and Assessment on the 29th day of July, 1915, and that the said area of assessment includes the parcels of real property situate and being in the Borough of Bronx, in The City of New York, which, taken together, are bounded and described as follows: Bounded on the north by a line parallel with West 230th street, as this street is laid out where it adjoins Bailey avenue on the east, and passing through a point on the westerly line of Heath avenue midway between West 230th street and Albany Crescent; on the east by a line always distant 100 feet easterly from and parallel with the easterly line of Kingsbridge Terrace, the said distance being measured at right angles to the prolongations of the centre lines of West 230th street and West 229th street as these streets are laid out where they adjoin Bailey avenue on the east; and on the west by a line always distant 100 feet westerly from and parallel with the westerly line of Bailey avenue, the said distance being measured at right angles to Bailey avenue.

Third: That The City of New York and all other parties interested in such proceeding or in any of the real property affected thereby, having any objections thereto, shall file such objections in writing, duly verified, in the manner required by law for the verification of pleadings in an action, setting forth the real property owned by the objector and his post office address, with the Clerk of the County of Bronx on or before the 6th day of July, 1916, and within the same time serve on the Corporation Counsel of The City of New York at his office, Room 1557, 15th floor, Municipal Building, Borough of Manhattan, City of New York, a copy of such verified objections.

Fourth: That on the 11th day of July, 1916, at 10 o'clock in the forenoon of that day, or as soon thereafter as Counsel can be heard, the Corporation Counsel of The City of New York will apply at a Special Term for the hearing of motions to be held at the Bronx County Court House in the Borough of Bronx to the Hon. George V. Mullan, the Justice of the Supreme Court who signed said tentative decree to fix a time when said Justice will hear the parties who will have filed objections to the said tentative decree.

Dated, New York, June 16, 1916.  
 LAMAR HARDY, Corporation Counsel,  
 Municipal Building, Borough of Manhattan, New York City. j16,jy3

#### Application for Appointment of Commissioners.

In the Matter of the Application of The City of New York relative to acquiring title, wherever the same has not been heretofore acquired for the same purpose in fee, to the lands, tenements and hereditaments required for the opening and extending of AMETHYST STREET, from Morris Park avenue to Sagamore street, subject to the easements of the New York, Westchester and Boston Railroad that are necessary to permit of operating the said railroad; UNIONPORT ROAD, from Morris Park avenue to Rhineland avenue, and RHINELAND AVENUE, from Unionport road to Amethyst street, in the Twenty-fourth Ward, Borough of The Bronx, City of New York.

NOTICE IS HEREBY GIVEN THAT AN APPLICATION will be made to the Supreme Court of the State of New York, First Judicial District, at a Special Term, Part I, Motions, held in and for the County of Bronx, in the County Court-house, in the Borough of The Bronx, City of New York, on the 26th day of June, 1916, at the opening of the Court on that day, or as soon thereafter as Counsel can be heard thereon, for the appointment of Commissioners of Estimate and a Commissioner of Assessment in the above entitled matter.

The nature and extent of the improvement hereby intended is the acquisition of title in fee by The City of New York, for the use of the public, to all the lands and premises, together with the buildings thereon and the appurtenances thereto belonging, required for the opening and extending of Amethyst street, from Morris Park avenue to Sagamore street, subject to the easements of the New York, Westchester and Boston Railroad that are necessary to permit of operating the said railroad; Unionport road, from Morris Park avenue to Rhineland avenue, and Rhineland avenue, from Unionport road to Amethyst street, in the Twenty-fourth Ward, Borough of The Bronx, City of New York. The real property title to which is proposed to be acquired is more particularly bounded and described as follows, to wit:

#### AMETHYST STREET.

##### Parcel "A."

Beginning at a point in the northern line of Morris Park avenue distant 388.28 feet westerly from the intersection of said line and the western line of White Plains road as these streets are legally acquired; thence westerly along said northern line of Morris Park avenue for 56.80 feet; thence northerly for 595.50 feet on a straight line making an angle of 3° 10' 51" to the east with the northern prolongation of the radius of the preceding course drawn through its western extremity; thence still northerly deflecting 7° 50' 30" to the right for 140.414 feet to the southern line of Rhineland avenue as being acquired herewith; thence northeasterly along last-mentioned line for 51.77 feet; thence southerly deflecting 103° 44' 30" to the right for 151.346 feet; thence still southerly deflecting 7° 50' 30" to the left for 588.416 feet; thence easterly for 6.77 feet to the point of beginning.

##### Parcel "B."

Beginning at a point in the southern line of Sagamore street distant 87.902 feet easterly from the intersection of said line and the eastern line of Birchall avenue as these streets are legally acquired; thence easterly along said southern line of Sagamore street for 64.70 feet; thence southerly deflecting 68° 01' 18" to the right for 527.685 feet to the northwestern line of Rhineland avenue as being acquired herewith; thence southwesterly along last-mentioned line for 70.86 feet; thence northerly for 589.591 feet to the point of beginning.

UNIONPORT ROAD.  
 Beginning at a point in the northern line of Morris Park avenue distant 445.08 feet westerly from the intersection of said line and the western line of White Plains road as these streets are legally acquired; thence westerly along said northern line of Morris Park avenue for 120.16 feet; thence northerly for 21.630 feet on a straight line making an angle of 35° 37' 19.2" to the east with the northern prolongation of the radius of the preceding course drawn through its western extremity; thence northwesterly deflecting 56° 21' 20" to the left for 162.974 feet; thence northerly curving to the right on the arc of a circle of 77.832 feet radius and tangent to the preceding course for 51.481 feet; thence still northerly tangent to the preceding course for 96.551 feet; thence still northerly curving to the right on the arc of a circle of 110.0 feet radius tangent to the preceding course for 33.412 feet; thence still northerly tangent to the preceding course for 118.746 feet; thence still northerly deflecting 4° 40' 40" to the left for 74.939 feet; thence still northerly curving to the left on the arc of a circle of 125.0 feet radius tangent to the preceding course for 42.573 feet; thence still northerly tangent to the preceding course for 67.847 feet; thence northwesterly deflecting 12° 15' 10" to the left for 111.20 feet to the southeastern line of Rhineland avenue as being acquired herewith; thence northeasterly along the last-mentioned line for 50.32 feet; thence southeasterly deflecting 79° 06' 50" to the right for 99.686 feet; thence southerly deflecting 16° 09' 00" to the right for 87.282 feet; thence still southerly curving to the right on the arc of a circle of 110.0 feet radius tangent to the preceding course for 38.901 feet; thence still southerly tangent to the preceding course for 88.568 feet; thence still southerly deflecting 3° 42' 35" to the right for 165.076 feet; thence still southerly deflecting 23° 20' 10" to the left for 94.949 feet; thence southeasterly deflecting 29° 55' 40" to the left for 199.443 feet; thence easterly deflecting 60° 04' 20" to the left for 43.596 feet to the western line of Amethyst street as being acquired herewith; thence southerly along last-mentioned line for 1.57 feet to the point of beginning.

#### RHINELAND AVENUE.

Beginning at the intersection of the northwestern line of Rhineland avenue as being acquired and the eastern line of Amethyst street as being acquired herewith; thence southwesterly along the southeastern line of Amethyst street as being acquired herewith for 70.86 feet to the western line of said Amethyst street; thence southerly along the southern prolongation of the last-mentioned line for 11.81 feet; thence southwesterly deflecting 57° 51' 50" to the right for 198.246 feet; thence southeasterly deflecting 95° 53' 15.8" to the left for 50.26 feet to the northwestern line of Unionport road as being acquired herewith; thence northeasterly along the last-mentioned line and its northeasterly prolongation for 232.54 feet; thence northerly for 70.86 feet to the point of beginning.

Amethyst street, Unionport road and Rhineland avenue are shown on Section 37 of the Final Maps of the Borough of The Bronx, filed as follows: In the office of the President of the Borough of The Bronx on June 21, 1911, in the office of the Register of New York County on June 17, 1911, as Map No. 1534, and in the office of the Corporation Counsel of The City of New York on June 19, 1911, in pigeonhole 164. These streets are also shown on the following maps:

"Map showing the change of lines and grades in the street system heretofore laid out within the territory bounded by Bronx Park, East 180th street, Morris Park avenue, White Plains road, Rhineland avenue, Wallace avenue, Bear Swamp road, and Bronx Park East, and the extension of Bronx Park to include territory west of Birchall avenue, and its prolongation from old Unionport road to White Plains road. Amendment to Section 37," filed in the office of the President of the Borough of The Bronx on July 14, 1913, in the office of the Register of New York County on July 10, 1913, as Map No. 1773, and in the office of the Corporation Counsel of The City of New York on July 10, 1913, in pigeonhole 61.

"Map showing the locating, laying out and grades of the extension of Rhineland avenue, between Amethyst street and Unionport road, and the change of lines and grades of Unionport road and Amethyst street, between Morris Park avenue and Rhineland avenue. Amendment to Section 37," filed in the office of the President of the Borough of The Bronx on March 26, 1915, in the office of the Register of the County of Bronx on March 26, 1915, as Map No. 100, and

in the office of the Corporation Counsel of The City of New York on March 26, 1915, in pigeonhole 179.

"Map showing the change of the westerly line of Amethyst street, from Rhineland avenue to a point 142.496 feet southerly thereof. Amendment to Section 37," filed in the office of the President of the Borough of The Bronx on October 20, 1915, in the office of the Register of the County of Bronx on October 20, 1915, as Map No. 138, and in the office of the Corporation Counsel of The City of New York on October 20, 1915, in pigeonhole 248.

Land taken for Amethyst street, Unionport road and Rhineland avenue is located east of Bronx River.

The Board of Estimate and Apportionment by a resolution adopted on the 22d day of October, 1915, determined that the whole cost and expense of this proceeding shall be assessed upon the property deemed to be benefited thereby and that the area of assessment for benefit in this proceeding be fixed and determined to be as shown on the following diagram:

#### BOARD OF ESTIMATE AND APPORTIONMENT

##### OFFICE OF THE CHIEF ENGINEER

##### DIAGRAM SHOWING AREA OF ASSESSMENT

##### IN THE PROCEEDING FOR ACQUIRING TITLE TO

##### AMETHYST ST. FROM MORRIS PARK AVE

##### TO SAGAMORE ST.,

##### UNIONPORT ROAD FROM MORRIS PARK AVE

##### TO RHINELAND AVE. AND

##### RHINELAND AVE. FROM UNIONPORT ROAD

##### TO AMETHYST ST.

##### BOROUGH OF THE BRONX

##### NEW YORK, JUNE 4TH 1915.

Island & Lewis  
 CHIEF ENGINEER

Scale: 1"=100'


EXPLANATORY NOTE:

--- Indicates the boundary of the area of assessment.

All distances indicated are in feet and are to be measured at right angles or normal to the street lines to which they are referred.

Indicates the position of angle points which are not otherwise clearly fixed.

The original of this map is on file in the office of the Chief Engineer, Room 1347 Municipal Building.

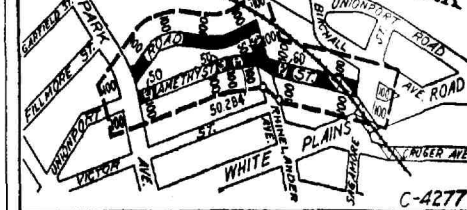

Dated, New York, June 14, 1916.

LAMAR HARDY, Corporation Counsel,  
 Municipal Building, Borough of Manhattan, City  
 of New York. j14,24

#### Filing Bills of Costs.

In the Matter of the Application of The City of New York, relative to acquiring title wherever the same has not been heretofore acquired for the same purpose in fee, to the lands, tenements and hereditaments required for the opening and extending of ADEE AVENUE, from Boston road to the bulkhead line of the Hutchinson River, as shown on Section 44 of the Final Maps, Borough of The Bronx, as amended so as to conform to a map or plan adopted by the Board of Estimate and Apportionment December 12, 1912, and approved by the Mayor December 18, 1912, changing the lines of Adeo avenue at Gun Hill road, in the 24th Ward, Borough of The Bronx, City of New York.

NOTICE IS HEREBY GIVEN THAT THE bill of costs, charges and expenses incurred by reason of the proceedings in the above entitled matter will be presented for taxation to one of the Justices of the Supreme Court of the State of New York, First Department, at a Special Term thereof, Part I, to be held at the County Court House, East 161st street and 3rd avenue, in the Borough of The Bronx, in The City of New York, on the 26th day of June, 1916, at the opening of the court on that day, or as soon thereafter as Counsel can be heard thereon; and that the said bill of costs, charges and expenses has been deposited in the Office of the Clerk of the County of Bronx, there to remain for and during the space of ten days, as required by law.

Dated, New York, June 12, 1916.

JOSIAH A. BRIGGS, GEO. P. BAISLEY,  
 HENRY L. HAFEN, Commissioners of Estimate and Assessment;  
 JOEL J. SQUIER, Clerk. j12,22

#### SUPREME COURT—SECOND DEPARTMENT.

##### Filing Final Reports.

In the Matter of the Application of The City of New York, relative to acquiring title in fee to the lands, tenements and hereditaments required for the purpose of opening and extending Sixty-sixth Street from 4th avenue to the westerly line of New Utrecht avenue, and from the easterly line of New Utrecht avenue to 22d avenue, excluding the land of the New York and Sea Beach Railroad, in the 30th Ward of the Borough of Brooklyn, The City of New York.

NOTICE IS HEREBY GIVEN THAT THE final report of the Commissioners of Estimate and Commissioner of Assessment in the above entitled matter will be presented for confirmation to the Supreme Court of the State of New York, Second Department, at a Special Term thereof to be held in the County Court House in the Borough of Brooklyn, City of New York, on the 27th day of June, 1916, at 10 o'clock in the forenoon of that day, and that the said final report has been deposited in the office of the Clerk of the County of Kings there to remain for and during the space of five days, as required by law.

Dated, New York, June 21, 1916.

JOHN P. HURLEY, RAYMOND D. THURBER, RICHARDSON WEBSTER, Commissioners of Estimate; JOHN P. HURLEY, Commissioner of Assessment.

ANDREW C. TROY, Clerk. j21,26

In the Matter of the Application of The City of New York, relative to acquiring title, wherever the same has not been heretofore acquired, to the lands, tenements and hereditaments required for the opening and extending of BROAD ST. (although not yet named by proper authority), from Pacific street to Borden avenue, in the Second Ward, Borough of Queens, City of New York, as amended by an order of this Court, bearing date the 27th day of May, 1910, and entered in the office of the Clerk of the County of Queens on the 1st day of June, 1910, so as to conform to the

lines of said street as shown upon Sections 12, 13 and 16 of the final maps of the Borough of Queens, as adopted by the Board of Estimate and Apportionment on the 21st day of May, 1909, and approved by the Mayor on the 4th day of June, 1909, and further amended by an order of this Court, bearing date the 11th day of November, 1913, and entered in the office of the Clerk of the County of Queens on the 13th day of November, 1913, so as to relate to Broad street, from Pacific street to Borden avenue, as the same are now mapped, a resolution having been adopted by the Board of Estimate and Apportionment on the 14th day of November, 1912, and approved by the Mayor on the 19th day of November, 1912, under which the lines of Broad street, from Maspeth avenue to Borden avenue, were slightly changed.

NOTICE IS HEREBY GIVEN THAT THE supplemental and amended final report of the Commissioners of Estimate and Assessment in the above entitled matter will be presented for confirmation to the Supreme Court of the State of New York, Second Department, at a Trial Term thereof, Part I, to be held in the Queens County Court House, Long Island City, in the Borough of Queens, in The City of New York, on the 27th day of June, 1916, at 10 o'clock in the forenoon of that day; and that the said supplemental and amended final report has been deposited in the Office of the Clerk of the County of Queens, there to remain for and during the space of five days, as required by law.

Dated, New York, June 20, 1916.  
 LEANDER B. FABER, J. MAYNARD KISSAM, HERBERT CONKLIN, Commissioners of Estimate and Assessment.  
 WALTER C. SHEPPARD, Clerk. j20,24

In the Matter of the Application of The City of New York, relative to acquiring title in fee to the lands, tenements and hereditaments required for the purpose of opening and extending FIFTY-FIFTH STREET, from 16th avenue to 19th avenue, and FIFTY-FOURTH STREET, from Fort Hamilton avenue to 11th avenue, from New Utrecht avenue to 13th avenue, and from 15th avenue to 19th avenue, excluding in each case the right-of-way of the Long Island Railroad, in the 30th Ward of the Borough of Brooklyn, The City of New York.

NOTICE IS HEREBY GIVEN THAT THE final report of the Commissioners of Estimate and Commissioner of Assessment in the above entitled matter will be presented for confirmation to the Supreme Court of the State of New York, Second Department, at a Special Term thereof to be held in the County Court House in the Borough of Brooklyn, City of New York, on the 27th day of June, 1916, at 10 o'clock in the forenoon of that day, and that the said final report has been deposited in the office of the Clerk of the County of Kings, there to remain for and during the space of five days, as required by law.

Dated, New York, June 20, 1916.

ALMET REED LATSON, JOHN F. CANAVAN, ELMER G. SAMMIS, Commissioners of Estimate; ALMET REED LATSON, Commissioner of Assessment.

ANDREW C. TROY, Clerk. j20,24

#### Filing Bills of Costs.

In the Matter of the Application of The City of New York, relative to acquiring title wherever the same has not been heretofore acquired for the same purpose in fee, to the lands, tenements and hereditaments required for the opening and extending of ROOSEVELT AVENUE, from Woodside avenue to Wateredge avenue; the PUBLIC PLACE bounded by Roosevelt avenue, Elmhurst avenue and Case street; the PUBLIC PLACE at the intersection of Roosevelt avenue with Louona avenue; the triangular area bounded by Roosevelt avenue, the easterly line of Vaux street and Woodside avenue, the triangular area bounded by Roosevelt avenue, the easterly line of Warner avenue and the southerly line of Aske street; SACKETT STREET, from Roosevelt avenue to Forty-second street; and LOUONA AVENUE where it adjoins the Public Place at Roosevelt avenue, in the Second and Third Wards, Borough of Queens, City of New York.

NOTICE IS HEREBY GIVEN THAT THE bill of costs, charges and expenses incurred by reason of the proceedings in the above entitled matter will be presented for taxation to one of the Justices of the Supreme Court of the State of New York, Second Department, at a Trial Term thereof, Part I, to be held at the Queens County Court House, Long Island City, in the Borough of Queens, in The City of New York, on the 23rd day of June, 1916, at 10 o'clock in the forenoon of that day, or as soon thereafter as Counsel can be heard thereon; and that the said bill of costs, charges and expenses has been deposited in the Office of the Clerk of the County of Queens, there to remain for and during the space of ten days, as required by law.

Dated, New York, May 18, 1916.

HERMAN E. WINNE, WILLET C. DURLAND, JOHN H. STILLWAGGON, Commissioners of Estimate; HERMAN E. WINNE, Commissioner of Assessment.

WALTER C. SHEPPARD, Clerk. j10,21

#### Application for Appointment of Commissioners.

In the Matter of the Application of The City of New York relative to acquiring title, wherever the same has not been heretofore acquired for the same purpose in fee, to the lands, tenements and hereditaments required for the opening and extending of 33D STREET, from Roosevelt avenue to Jackson avenue, in the Second Ward, Borough of Queens, City of New York.

NOTICE IS HEREBY GIVEN THAT AN APPLICATION will be made to the Supreme Court of the State of New York, Second Judicial District, at a Special Term of said Court, to be held for the hearing of motions, in the County Court-house, in the County of Kings, in the Borough of Brooklyn, in The City of New York, on the 23rd day of June, 1916, at the opening of the Court on that day, or as soon thereafter as Counsel can be heard thereon, for the appointment of Commissioners of Estimate and a Commissioner of Assessment in the above entitled matter.

The nature and extent of the improvement hereby intended is the acquisition of title by The City of New York, in fee, for the use of the public, to all the lands and premises, with the buildings thereon and the appurtenances thereto belonging, required for the opening and extending of 33d street, from Roosevelt avenue to Jackson avenue, in the Second Ward, Borough of Queens, City of New York. The real property title to which is proposed to be acquired is more particularly bounded and described as follows, to wit:

Beginning at a point formed by the intersection of the westerly line of 33d street with the southerly line of Jackson avenue; running thence easterly for 60.00 feet along the southerly line of Jackson avenue to the easterly line of 33d street; thence southerly, deflecting to the right 90° for 2,825.00 feet along the easterly line of 33d street to the northerly line of Roosevelt avenue; thence westerly, deflecting to the right 90° for 60.00 feet along the northerly line of Roosevelt avenue to the westerly line of 33d street; thence northerly for 2,825.00 feet along




the westerly line of 33d street to the southerly line of Jackson avenue, the point or place of beginning.

The property affected by the above proceeding is located in Block Nos. 1281, 1282, 1635, 1636, 1686, 1687, 1720 and 1721 of the Land Map of The City of New York, Borough of Queens.

Thirty-third street, extending from Jackson avenue to Roosevelt avenue, in the Second Ward, Borough of Queens, City of New York, is laid down upon Sections 20 of the Final Maps of the Borough of Queens, approved by the Board of Estimate and Apportionment July 1, 1910, and the Mayor July 13, 1910, copies of which were

filed at the office of the President of the Borough of Queens October 29, 1910, at the office of the County Clerk of Queens County at Jamaica October 29, 1910, and at the office of the Corporation Counsel of The City of New York October 24, 1910.

The Board of Estimate and Apportionment by a resolution adopted on the 18th day of February, 1916, determined that the whole cost and expense of this proceeding shall be assessed upon the property deemed to be benefited thereby, and that the area of assessment for benefit in this proceeding be fixed and determined to be as shown on the following diagram:

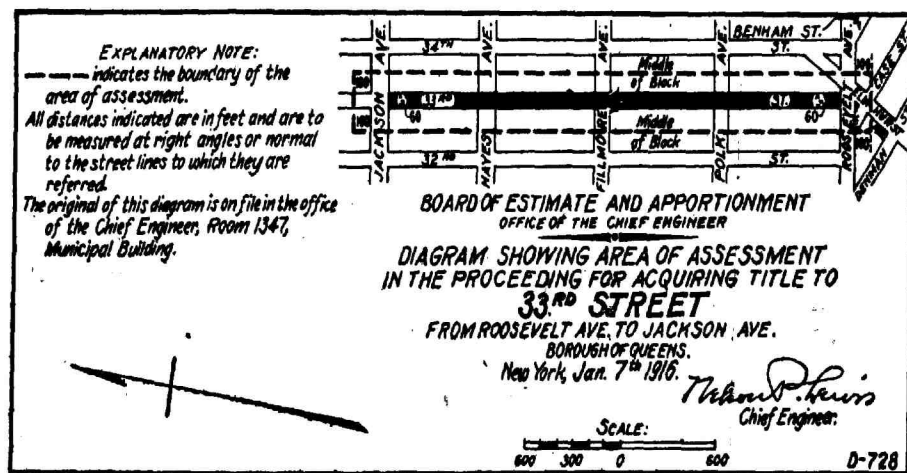

Dated, New York, June 12, 1916.  
LAMAR HARDY, Corporation Counsel,  
Municipal Building, Borough of Manhattan, City of New York. j12,22

In the Matter of the Application of The City of New York relative to acquiring title, wherever the same has not been heretofore acquired for the same purpose in fee, to the lands, tenements and hereditaments required for the opening and extending of SENECA AVENUE, from the Brooklyn Borough Line to DeKalb avenue, and from Summerfield street to St. Felix avenue, in the Second Ward, Borough of Queens, City of New York.

NOTICE IS HEREBY GIVEN THAT AN Application will be made to the Supreme Court of the State of New York, Second Judicial District, at a Special Term of said Court, to be held for the hearing of motions, in the County Court-house, in the County of Kings, in the Borough of Brooklyn, in The City of New York, on the 23rd day of June, 1916, at the opening of the Court on that day, or as soon thereafter as counsel can be heard thereon, for the appointment of Commissioners of Estimate and a Commissioner of Assessment in the above-entitled matter.

The nature and extent of the improvement hereby intended is the acquisition of title by The City of New York, in fee, for the use of the public, to all the lands and premises, with the buildings thereon and the appurtenances thereunto belonging, required for the opening and extending of Seneca avenue, from the Brooklyn Borough Line to DeKalb avenue, and from Summerfield street to St. Felix avenue, in the Second Ward, Borough of Queens, City of New York. The real property title to which is proposed to be acquired is more particularly bounded and described as follows, to wit:

Beginning at a point formed by the intersection of the northeasterly line of Seneca avenue with the northeasterly line of DeKalb avenue; running thence southwesterly for 70.06 feet along the northeasterly line of DeKalb avenue to the southwesterly line of Seneca avenue; thence southwesterly, deflecting to the right 89° 59' 54" for 670.62 feet along the southwesterly line of Seneca avenue to the line between the Boroughs of Brooklyn and Queens; thence northerly, deflecting to the right 20° 20' 34" for 201.53 feet along said Borough boundary line to the northeasterly line of Seneca avenue; thence southeasterly for 859.58 feet along the northeasterly line of Seneca avenue to the northeasterly line of DeKalb avenue, the point or place of beginning.


Parcel "B." Beginning at a point formed by the intersection of the southwesterly line of Seneca avenue with the southeasterly line of Summerfield street; running thence northeasterly for 66.07 feet along the southeasterly line of Summerfield street to the northeasterly line of Seneca avenue; thence southeasterly, deflecting to the right 91° 17' 52" for 465.47 feet along the northeasterly line of Seneca avenue; thence southeasterly, deflecting to the right 24° 01' 43" for 222.16 feet along the

northeasterly line of Seneca avenue to the southwesterly line of St. Felix avenue; thence southwesterly, deflecting to the right 89° 59' 02" for 60.00 feet along the southwesterly line of St. Felix avenue to the southwesterly line of Seneca avenue; thence northwesterly, deflecting to the right 90° 00' 58" for 194.55 feet along the southwesterly line of Seneca avenue; thence northwesterly for 464.78 feet along the southwesterly line of Seneca avenue to the southeasterly line of Summerfield street, the point or place of beginning.

The property affected by the above proceeding is located in Block Nos. 2147, 2149, 2150, 2151, 2152, 2155, 2156, 2272, 2273, 2295 and 2296 of the Land Map of The City of New York, Borough of Queens.

Seneca avenue, extending from the Brooklyn Borough Line to DeKalb avenue, and from Summerfield street to St. Felix avenue, in the Second Ward, Borough of Queens, City of New York, is laid down upon Section 14 of the Final Maps of the Borough of Queens, approved by the Board of Estimate and Apportionment November 29, 1911, by the Mayor December 6, 1911, copies of which were filed at the office of the County Clerk of Queens County at Jamaica April 5, 1912, at the office of the Corporation Counsel of The City of New York April 16, 1912, and at the office of the President of the Borough of Queens April 10, 1912, and upon Section 15 of the Final Maps, approved by the Board of Estimate and Apportionment May 21, 1909, by the Mayor June 4, 1909, copies of which were filed at the office of the County Clerk of Queens County at Jamaica August 10, 1909, at the office of the Corporation Counsel of The City of New York August 9, 1909, and at the office of the President of the Borough of Queens August 13, 1909, and upon Section 30 of the Final Maps, approved by the Board of Estimate and Apportionment May 28, 1915, by the Mayor June 4, 1915, copies of which were filed at the office of the County Clerk of Queens County at Jamaica October 21, 1915, at the office of the Corporation Counsel of The City of New York October 20, 1915, and at the office of the President of the Borough of Queens October 22, 1915, as amended by map showing a change in the street system in the territory bounded by Decatur street, Forest avenue, Summerfield street, etc., approved by the Board of Estimate and Apportionment January 7, 1916, by the Mayor January 21, 1916, copies of which were filed at the office of the County Clerk of Queens County at Jamaica April 17, 1916, at the office of the Corporation Counsel of The City of New York April 15, 1916, and at the office of the President of the Borough of Queens April 18, 1916.

The Board of Estimate and Apportionment by a resolution adopted on the 1st day of October, 1915, determined that the whole cost and expense of this proceeding shall be assessed upon the property deemed to be benefited thereby, and that the area of assessment for benefit in this proceeding be fixed and determined to be as shown on the following diagram:

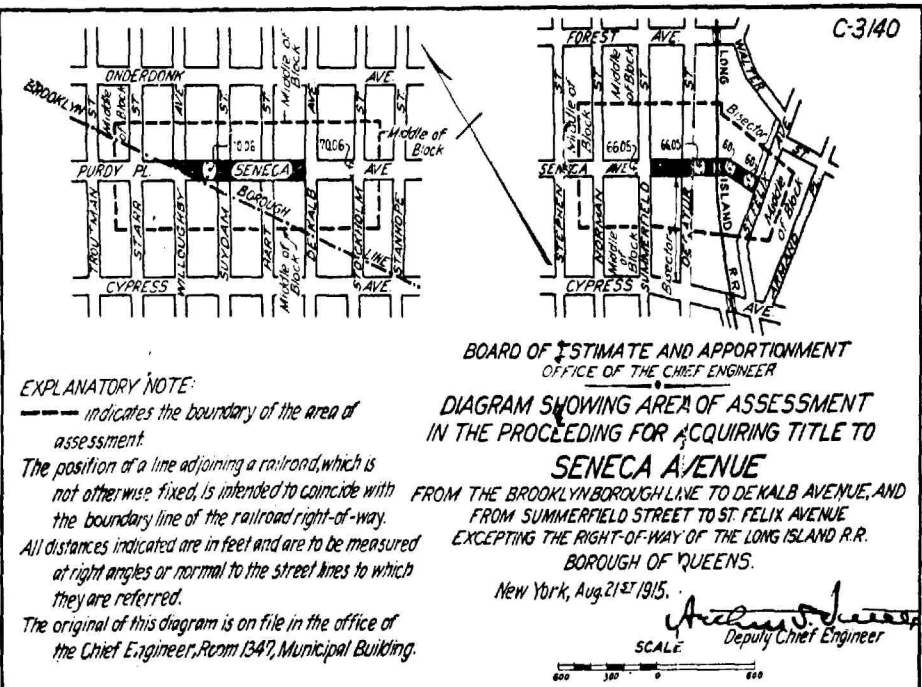

Dated, New York, June 12, 1916.  
LAMAR HARDY, Corporation Counsel,  
Municipal Building, Borough of Manhattan, City of New York. j12,22

#### Application for Court to Condemn Property.

In the Matter of the Application of The City of New York, relative to acquiring title, wherever the same has not been heretofore acquired for the same purpose, to an easement in the lands, tenements and hereditaments required for the purpose of constructing and maintaining SEWER OUTLETS between Stanley Avenue and Fresh Creek Basin, opposite Williams Avenue, in the 26th and 32nd Wards, Borough of Brooklyn, City of New York, as shown upon a map dated August 20, 1915, and approved by the Board of Estimate and Apportionment September 17, 1915.

NOTICE IS HEREBY GIVEN THAT AN application will be made to the Supreme Court of the State of New York, Second Judicial District, at a Special Term of said Court to be held for the hearing of motions in the County Court House in the County of Kings, in the Borough of Brooklyn, City of New York, on the 30th day of June, 1916, at the opening of the Court on that day, or as soon thereafter as counsel can be heard thereon, to have the compensation which should justly be made to the respective owners of the easement proposed to be taken,

ascertained and determined by the Supreme Court without a jury.

The nature and extent of the improvement hereby intended is the acquisition of an easement by The City of New York for the use of the public to all the lands and premises, together with the buildings thereon and the appurtenances thereunto belonging required for Sewer Outlets, between Stanley Avenue and Fresh Creek Basin, opposite Williams Avenue, in the 26th and 32nd Wards in the Borough of Brooklyn, City of New York. The real property, the easement title to which is proposed to be acquired, is more particularly bounded and described as follows:

"Beginning at a point on the south line of Stanley Avenue, distant 459 feet westerly from the intersection of the west line of Louisiana avenue with the south line of Stanley Avenue, as these streets are laid out on the map of The City of New York thence westerly along the south line of Stanley Avenue 70.0 feet; thence southerly deflecting 90° to the left 300.0 feet to the proposed pierhead and bulkhead line of Fresh Creek Basin; thence easterly deflecting 90° to the left along the proposed pierhead and bulkhead line of Fresh Creek Basin 70.0 feet; thence northerly 300.0 feet to the point of beginning."

The land required for the sewer easement is shown upon a map presented by the President of the Borough of Brooklyn, dated August 20, 1915, and approved by the Board of Estimate and

Apportionment on September 17, 1915, and is located in Block 8158-A, Section 24, and Block 4364, Section 14, on the Land Map of the County of Kings.

The Board of Estimate and Apportionment by a resolution adopted on the 31st day of March, 1916, determined that the entire cost and expense of this proceeding shall be borne and paid by The City of New York.

Dated, New York, June 19, 1916.  
LAMAR HARDY, Corporation Counsel,  
Municipal Building, Borough of Manhattan, City of New York. j19,29

In the Matter of the Application of The City of New York, relative to acquiring title, wherever the same has not been heretofore acquired for the same purpose in fee, to the lands, tenements and hereditaments required for the opening and extending of 79TH STREET (Genesee Street), from Liberty Avenue to Wortman Avenue, and 80TH STREET (Hudson Street), from Atlantic Avenue to Liberty Avenue, in the 4th Ward, Borough of Queens, City of New York.

NOTICE IS HEREBY GIVEN THAT BY AN order of the Supreme Court of the State of New York, dated the 6th day of June, 1916, and duly entered and filed in the office of the Clerk of the County of Queens on the 9th day of June, 1916, the application of The City of New York to have the compensation which should justly be made to the respective owners of the real property proposed to be taken in the above entitled proceeding ascertained and determined by the Supreme Court without a jury, and the cost of such improvement assessed by the Court, in accordance with the resolutions adopted by the Board of Estimate and Apportionment on the 25th day of June, 1915, and the 23rd day of December, 1915, was granted.

NOTICE IS FURTHER GIVEN THAT, pursuant to Section 1000 of the Greater New York Charter, as amended by Chapter 606 of the Laws of 1915, the map or survey of the land to be acquired in this proceeding has been duly filed in the office of the Clerk of the County of Queens and each and every party and person interested in the real property to be taken for the purpose of opening and extending of 79TH STREET (Genesee Street), from Liberty Avenue to Wortman Avenue, and 80TH STREET (Hudson Street), from Atlantic Avenue to Liberty Avenue, in the 4th Ward, Borough of Queens, City of New York, having any claim or demand on account thereof, is hereby required to file his claim, duly verified, describing the real property which the claimant owns or in which he is interested, and his post office address, with the Clerk of the County of Queens on or before the 30th day of June, 1916, and to serve on the Corporation Counsel of the City of New York, at his office in the Municipal Building, Court House Square, Long Island City, in the Borough of Queens, in the City of New York, on or before the said 30th day of June, 1916, a copy of such verified claim.

Dated, New York, June 19, 1916.  
LAMAR HARDY, Corporation Counsel,  
Municipal Building, Borough of Manhattan, City of New York. j19,29

#### NOTICE TO BIDDERS AT SALES OF OLD BUILDINGS, ETC.

TERMS AND CONDITIONS UNDER WHICH BUILDINGS, ETC., WILL BE SOLD FOR REMOVAL FROM CITY PROPERTY.

THE BUILDINGS AND APPURTENANCES thereto will be sold to the highest bidder, who must pay cash or certified check, drawn to the order of the Comptroller of The City of New York, and must also give a certified check or cash in half the amount of the purchase price as security for the faithful performance of the terms and conditions of the sale. Where the amount of the purchase price does not equal or exceed the sum of \$50, the sum of \$50 shall be the amount of the security to be deposited. This security may at any time after the expiration of the contract period be applied by the City to the cost of completing any of the work required under the contract, but unfinished at the expiration of the contract period.

The purchaser shall not lease, occupy, cause or permit the building or buildings, etc., purchased by him to be used or occupied for any purpose other than that of their speedy removal nor shall he collect any rental or other revenue for the use of either the land or the buildings, etc., situated thereon. The breach of either or any of these conditions shall forthwith void the sale and cause immediate forfeiture of the purchase money and the security deposited for the faithful performance of the conditions of the sale. The placing therein or permitting the occupancy of any such buildings by any tenant free, for rent or otherwise, excepting the necessary watchmen or the workmen engaged in the actual demolition thereof, shall of itself be a breach of the above conditions of sale.

The sale will be as of the condition of the property on date of delivery thereof to the purchaser. The City of New York will not be responsible for any change or loss which may occur in the condition of the buildings, or their appurtenances between the time of the sale thereof and the time of delivering possession to the purchaser, after being properly vacated of all tenants. The sale and delivery to purchaser will be made as nearly together as the circumstances of vacating the structures of their tenants will permit.

All the material of the buildings, sheds, walks, structures and cellars of whatsoever nature, with their exterior and interior fixtures, appurtenances and foundations of all kinds, except the exterior walls of the buildings and their foundations, shall be sold as is, with the necessary materials, extending within the described area, shall be torn down and removed from the premises. None of the dirt, debris or waste resulting from demolition shall be allowed to remain on the premises, except old mortar or plaster only, which may be left, but not higher at any point than two feet below the curb opposite that point. The exterior walls and their foundations shall be taken down only to a plane whose elevation shall be the level of the curb in front of the building. Where there is no curb the elevation of the surrounding ground shall be considered curb level. All wells, cesspools, sinks, etc., existing on the property must be filled to the level of the surrounding ground with clean earth.

The purchaser at the sale shall also withdraw and remove all abandoned water taps and old service mains, and in place thereof cause to be inserted a brass plug in the main water pipe in the street, in compliance with the rules and regulations of the Department of Water Supply, Gas and Electricity, and furnish the Department of Finance with a certificate from the Department of Water Supply, Gas and Electricity that this has been performed.

The purchaser at the sale shall also remove all house sewer connections to the main sewer in the street and the openings of the main sewer in street shall be properly closed in compliance with the directions of the Bureau of Sewers in the Borough in which the buildings are situated, and furnish the Department of Finance with a certificate from the Bureau of Sewers that the work has been properly performed.

The permit for all openings in the street to be obtained by and at the expense of the purchaser of the building.

Failure to remove said buildings, appurte-

nances, or any part thereof, within thirty days from the day of possession will work forfeiture of ownership of such buildings, appurtenances or portions as shall then be left standing, together with all moneys paid by said purchaser on account thereof at the time of the sale, and the bidder's assent to the above conditions being understood to be implied by the act of bidding, and The City of New York will, without notice to the purchaser, cause the same to be removed, and the cost and expense thereof charged against the security above mentioned.

The work of removal must be carried on in every respect in a thorough and workmanlike manner, and must be completed within thirty days from the day of possession, and the successful bidder will provide and furnish all materials of labor and machinery necessary thereto, and will place proper and sufficient guards and fences and warning signs by day and night for the prevention of accidents, and will indemnify and save harmless The City of New York, its officers, agents and servants, and each of them, against any and all suits and actions, claims and demands of every name and description brought against it, them or any of them, and against and from all damage and costs to which it, they or any of them be put by reason of injury to the person or property of another, resulting from negligence or carelessness in the performance of the work, or in guarding the same, or from any improper or defective materials or machinery, implements or appliances used in the removal of said buildings.

Where party walls are found to exist between buildings purchased by different bidders, the materials of said party walls shall be understood to be equally divided between the separate purchasers.

Party walls and fences, when existing against adjacent property not sold, shall not be taken down. All furnishings, plaster, chimneys, projecting bricks, etc., on the faces of such party walls are to be taken down and removed. The walls shall be made permanently self-supporting, beam holes, etc., bricked up, and the wall pointed and made to exclude wind and rain and present a clean exterior. The roofs and adjacent buildings shall be properly flashed and painted and made watertight where they have been disturbed by the operations of the Contractor.

"No buildings, parts of buildings, fixtures or machinery sold for removal under these terms and conditions shall in any case be re-located or re-erected within the lines of any proposed street or other public improvement, and if any such buildings, parts of buildings, fixtures or machinery, etc., shall be re-located or re-erected within the lines of any proposed street or other public improvement, title thereto shall thereupon become vested in The City of New York and a resale at public or private sale may be made in the same manner as if no prior sale thereof had been made."

The Comptroller of The City of New York reserves the right on the day of sale to withdraw from sale any of the buildings, parts of buildings and machinery included therein, or to reject any and all bids; and be it further

Resolved, That while the said sale is held under the supervision of the Commissioners of the Sinking Fund, the Comptroller is authorized to cause the sale to be advertised and to direct the sale thereof as financial officer of the City.

#### PROPOSALS FOR BIDS AND ESTIMATES FOR THE CITY OF NEW YORK.

##### NOTICE TO CONTRACTORS.

##### GENERAL INSTRUCTIONS TO BIDDERS.

The person or persons making a bid or estimate for any services, work, materials or supplies for The City of New York, or for any of its departments, bureau or officers, shall furnish the same in a sealed envelope, indorsed with the title of the supplies, materials, work or services for which the bid or estimate is made, with his or their name or names and the date of presentation to the President or Board or to the head of the Department at his or its office, on or before the date and hour named in the advertisement for the same, at which time and place the estimates received will be publicly opened by the President or Board or head of said Department and read, and the award of the contract made according to law as soon thereafter as practicable.

Each bid or estimate shall contain the name and place of residence of the person making the same, and names of all persons interested with him therein, and, if no other person be so interested, it shall distinctly state that fact; also, that it is made without any connection with any other person making an estimate for the same purpose, and is in all respects fair and without collusion or fraud, and that no member of the Board of Aldermen, head of a department, chief of a bureau, deputy thereof, or clerk thereof, or other officer of The City of New York is, shall be or become interested, directly or indirectly, as contracting party, partner, stockholder, surety or otherwise in or in the performance of the contract, or in the supplies, work or business to which it relates, or in any portion of the profits thereof. The bid or estimate must be verified by the oath, in writing, of the party or parties making the estimate that the several matters stated herein are in all respects true.

No bid or estimate will be considered unless as a condition precedent to the reception or consideration of any proposal, it be accompanied by a certified check upon one of the State or National banks of The City of New York, drawn to the order of the Comptroller, or money or corporate stock or certificates of indebtedness of any nature issued by The City of New York, which the Comptroller shall approve as of equal value with the security required in the advertisement to the amount of not less than three nor more than five per centum of the amount of the bond required, as provided in section 420 of the Greater New York Charter.

The amount shall be as specified in the proposals or instructions to bidders and shall not be in excess of 5 per cent.

The certified check or money should not be inclosed in the envelope containing the bid or estimate, but should be either inclosed in a separate envelope addressed to the head of the Department, President or Board, or submitted personally upon the presentation of the bid or estimate.

For particulars as to the quantity and quality of the supplies, or the nature and extent of the work, reference must be made to the specifications, schedules, plans, etc., on file in the said office of the President, Board or Department.

No bid shall be accepted from or contract awarded to any person who is in arrears to The City of New York upon debt or contract, or who is a defaulter, as surety or otherwise, upon any obligation of the City.

The contract must be bid for separately. The right is reserved in each case to reject all bids or estimates if it is deemed to be for the interest of the City so to do.

Bidders will write out the amount of their bids or estimates in addition to inserting the same in figures.

Bidders are requested to make their bids or estimates upon the blank forms prepared and furnished by the City, a copy of which, with the proper envelope in which to inclose the bid, together with a copy of the contract, including the specifications, in the form approved by the Corporation Counsel, can be obtained upon application therefor at the office of the Department for which the work is to be done. Plans and drawings of construction work may also be seen there.