

THE CITY RECORD.

VOL. XLIV. NUMBER 13104.

NEW YORK, MONDAY, JUNE 19, 1916.

PRICE, 3 CENTS.

THE CITY RECORD.

OFFICIAL JOURNAL OF THE CITY OF NEW YORK.

Published Under Authority of Section 1526, Greater New York Charter, by the

BOARD OF CITY RECORD.

JOHN PURROY MITCHEL, Mayor.

LAMAR HARDY, CORPORATION COUNSEL.

WILLIAM A. PRENDERGAST, COMPTROLLER.

DAVID FERGUSON, Supervisor.

Supervisor's Office, Municipal Building, 8th floor.

Published daily, at 9 a. m., except legal holidays, at Nos. 96 and 98 Reade st. (north side), between West Broadway and Church st., Manhattan, New York City.

Subscription, \$9.30 a year, exclusive of supplements. Daily issue, 3 cents a copy. SUPPLEMENTS: Civil List (containing names, salaries, etc., of the City employees), Two Dollars, Postage Extra; Official Canvass of Votes, 10 cents; Registry Lists, 5 cents each assembly district; Law Department Supplement, 10 cents; Annual Assessed Valuation of Real Estate, 25 cents each section; postage prepaid.

ADVERTISING: Copy for publication in the City Record must be received at least TWO (2) days before the date fixed for the first insertion; when proof is required for correction before publication, copy must be received THREE (3) days before the date fixed for the first insertion. COPY for publication in the corporation newspapers of Brooklyn must be received at least THREE (3) days before the date fixed for the first insertion.

Entered as Second-class Matter, Post Office at New York City.

TABLE OF CONTENTS.

Aldermen, Board of— Hearing by the Committee on Codification of Ordinances	4715	Fire Department— Proposals	4727
Bellevue and Allied Hospitals— Proposals	4738	Health, Department of— Proposals	4736
Bellevue and Allied Hospitals, Correction, Fire, Parks, Manhattan and Richmond; Parks, Bronx; Plant and Structures, Police, Water Supply, Gas and Electricity, Departments of— Proposals	4727	Health, Public Charities, Departments of— Proposals	4736
Bellevue and Allied Hospitals, Public Charities, Correction, Health, Departments of— Proposals	4730	Instructions to Bidders for Work to be Done or Supplies to be Furnished	4738
Board Meetings	4724	Law Department— Extract of Transactions for the Week Ending May 27, 1916	4718
Bronx, Borough of— Proposals	4724	Manhattan, Borough of— Proposals	4725
Brooklyn, Borough of— Proposals	4730	Municipal Civil Service Commission— Minutes of Meeting Held May 17, 1916	4719
Changes in Departments, etc.	4722	Notices of Examinations	4724
College of The City of New York— Proposals	4726	Proposed Amendments to Classification	4724
Correction, Department of— Proposals	4726	Notice to Bidders at Sales of Old Buildings, etc.	4738
Docks and Ferries, Department of— Proposals	4730	Official Directory	4723
Reports for Weeks Ended March 4, 11, 18, 25, April 1 and 8, 1916.	4722	Parks, Department of— Proposals	4727
Education, Department of— Proposals	4726	Sales of Privileges	4727
Elections, Board of— Proposals	4731	Plant and Structures, Department of— Proposals	4729
Estimate and Apportionment, Board of— Notice of Public Hearing	4715	Police Department— Proposals	4729
Notices of Public Hearings, Franchise Matters	4735	Owners Wanted for Unclaimed Property	4724
Notices of Public Hearings, Public Improvement Matters	4731	Public Charities, Department of— Proposals	4730
Finance, Department of— Confirmation of Assessments	4728	Public Service Commission, First District— Calendar for the Week Commencing June 19, 1916	4715
Corporation Sale of Buildings and Appurtenances Thereto on City Real Estate by Sealed Bids	4729	Invitation to Bidders	4731
Corporation Sale of Real Estate	4728	Invitation to Contractors	4731
Interest on City Bonds and Stock	4728	Queens, Borough of— Proposals	4726
Notices of Sales of Tax Liens	4728	Richmond, Borough of— Proposals	4725
Sureties on Contracts	4729	Supreme Court, First Department— Application for Appointment of Commissioners	4736
Vouchers Received June 17, 1916.	4718	Filing Bills of Costs	4737
Warrants Made Ready for Payment June 17, 1916	4715	Filing of Final Report	4737
		Filing Tentative Decree—Notice to File Objections	4736
		Supreme Court, Second Department— Application for Appointment of Commissioners	4737
		Application for Court to Condemn Property	4737
		Filing Bills of Costs	4738
		Filing Final Reports	4737
		Filing Preliminary Abstracts	4738

BOARD OF ALDERMEN.

Hearing by the Committee on Codification of Ordinances.

PUBLIC NOTICE IS HEREBY GIVEN that the Committee on Codification of Ordinances of the Board of Aldermen will hold a public hearing in the Aldermanic Chamber, City Hall, Borough of Manhattan, on WEDNESDAY, JUNE 21, 1916, at 2 o'clock p. m., on the following matters:

Int. No. 512—Ord. No. 77. AN ORDINANCE to amend section 20 of article 2 of chapter 14 of the Code of Ordinances, relating to billiard and pool tables. (The text of this ordinance may be found in the minutes of the Board of Aldermen printed in the CITY RECORD of May 18, 1916.)

Int. No. 560—Ord. No. 90. AN ORDINANCE to amend subdivision 1 of section 120 of article 9 of chapter 14 of the Code of Ordinances, relating to junk dealers. (The text of this ordinance may be found in the minutes of the Board of Aldermen printed in the CITY RECORD of May 25, 1916.)

Int. No. 561—Ord. No. 91. AN ORDINANCE to amend article 11 of chapter 10 of the Code of Ordinances, relating to garages and oil selling stations. (The text of this ordinance may be found in the minutes of the Board of Aldermen printed in the CITY RECORD of May 25, 1916.)

Int. No. 562—Ord. No. 92. AN ORDINANCE to amend article 1 of chapter 10 of the Code of Ordinances, relating to definitions of garages. (The text of this ordinance may be found in the minutes of the Board of Aldermen printed in the CITY RECORD of May 25, 1916.)

Int. No. 563—Ord. No. 93. AN ORDINANCE to amend article 3 of chapter 10 of the Code of Ordinances, relating to fees for garage permits and oil selling stations. (The text of this ordinance may be found in the minutes of the Board of Aldermen printed in the CITY RECORD of May 25, 1916.)

Int. No. 633—Ord. No. 115. AN ORDINANCE to amend subdivision 1 of section 13 of chapter 24 of the Code of Ordinances, relating to peddlers. (The text of this ordinance may be found in the minutes of the Board of Aldermen printed in the CITY RECORD of June 8, 1916.)

Int. No. 634—Ord. No. 116. AN ORDINANCE to amend subdivision 3 of section 215 of chapter 23 of the Code of Ordinances, relating to illuminated signs. (The text of this ordinance may be found in the minutes of the Board of Aldermen printed in the CITY RECORD of June 8, 1916.)

Int. No. 635—Ord. No. 117. AN ORDINANCE to amend section 140 of chapter 23 of the Code of Ordinances, relating to special uses of streets. (The text of this ordinance may be found in the minutes of the Board of Aldermen printed in the CITY RECORD of June 8, 1916.)

Int. No. 639—Ord. No. 121. AN ORDINANCE to amend subdivision 2 of section 240 of chapter 23 of the Code of Ordinances, relating to vaults and cisterns. (The text of this ordinance may be found in the minutes of the Board of Aldermen printed in the CITY RECORD of June 8, 1916.)

Int. No. 640—Ord. No. 122. AN ORDINANCE to amend section 18 of chapter 26 of the Code of Ordinances, relating to repair of inaccurate appliances for weighing and measuring. (The text of this ordinance may be found in the minutes of the Board of Aldermen printed in the CITY RECORD of June 8, 1916.)

j17,21

P. J. SCULLY, City Clerk and Clerk of the Board of Aldermen.

BOARD OF ESTIMATE AND APPORTIONMENT.

Public Hearing on the Question of the Collection and Disposal of Trade Waste.

PUBLIC NOTICE IS HEREBY GIVEN that the Board of Estimate and Apportionment will hold a public hearing on WEDNESDAY, JUNE 21, 1916, at 2.30 o'clock p. m., in Room 16, City Hall, Borough of Manhattan, on the question of the collection and disposal of trade waste, as set forth in the report of the Commissioner of Street Cleaning, dated April 25, 1916, which report was presented to the Board on May 12, 1916 (Cal. No. 80).

The report of the Commissioner of Street Cleaning referred to herein appears in the minutes of the meeting of the Board of Estimate and Apportionment held on May 12, 1916. (See CITY RECORD of Tuesday, May 23, 1916, page 3888.)

Dated June 1, 1916.

j1,21 JOSEPH HAAG, Secretary, Municipal Building; Telephone 4560 Worth.

PUBLIC SERVICE COMMISSION—FIRST DISTRICT.

No. 120 BROADWAY, NEW YORK CITY.

Calendar for the Week Commencing June 19, 1916.

Monday, June 19, 1916—10.30 a. m.—Room 823—Adjourned Meeting of the Commission. 10.30 a. m.—Room 823—Case No. 2101—New York and Queens Electric Light and Power Company—Harry L. Reichenbach, Complainant—"Alleged overcharge for electric current"—Whole Commission. 10.30 a. m.—Room 823—Case No. 2102—Interborough Rapid Transit Company et al.—"Brake shoes on cars of elevated lines"—Whole Commission. 2.30 p. m.—Room 823—Case No. 2104—Edison Electric Illuminating Company of Brooklyn—Cavanagh Company, Complainant—"Charges based on master meter reading"—Whole Commission. 2 p. m.—Room 823—Case No. 1610—Newtown Gas Company—A. Herrmann et al., Complainants—"Rehearing as to rate for gas in the Second Ward, Borough of Queens"—Commissioner Hayward. 2 p. m.—Room 823—Case No. 1787—Woodhaven Gas Light Company—Albert C. Schwarz et al., Complainants—"Rehearing as to rate for gas in the Fourth Ward, Borough of Queens"—Commissioner Hayward. 2 p. m.—Room 823—Case No. 1807—Woodhaven Gas Light Company et al.—"Rehearing as to rate for gas in the Fourth Ward, Borough of Queens"—Commissioner Hayward.

Tuesday, June 20, 1916—2.30 p. m.—Room 823—Case No. 2107—Brooklyn Heights Railroad Company et al.—"Through routes"—Whole Commission.

Thursday, June 22, 1916—2.30 p. m.—Room 823—Case No. 2066—Gas Corporations—"Standards for measurement of illuminating and heating power of gas"—Both Commissions.

Friday, June 23, 1916—3 p. m.—Room 2528—Rapid Transit Railroads—"Opening of bids for wrecking building at southwest corner of St. Felix and Fulton Sts., Brooklyn"—J. B. Walker, Secretary.

Regular meeting of the Commission held Thursday at 11 a. m.

Meeting of the Committee of the Whole held Wednesday at 10.30 a. m.

DEPARTMENT OF FINANCE.

WARRANTS MADE READY FOR PAYMENT IN DEPARTMENT OF FINANCE SATURDAY, JUNE 17, 1916.

Below is a statement of warrants made ready for payment on the above date, showing therein the Department of Finance voucher number, the dates of the invoices or the registered number of the contract, the date the voucher was filed in the Department of Finance, the name of the payee and the amount of the warrant.

Where two or more bills are embraced in the warrant, the dates of the earliest and latest are given, excepting that, when such payments are made under a contract, the registered number of the contract is shown in the place of the second invoice date.

Where the word "final" is shown after the name of the payee, payment will not be made until thirty days after the completion and acceptance of the work, but all of the other warrants mentioned will be forwarded through the mail unless some reason exists why payment is to be made in person, in which event written notice will be promptly given to the claimant.

In making a written or verbal inquiry at this office for any of the above mentioned warrants, it is requested that reference be made by the Department of Finance voucher number.

WILLIAM A. PRENDERGAST, Comptroller.

Finance Voucher No.	Invoice Dates or Contract Number.	Received in Department of Finance.	Name of Payee.	Amount.
Armory Board.				
82369	4-29-16	6- 6-16	Cavanagh Brothers & Co.	\$40 00
Board of Aldermen.				
7751		6-14-16	Thomas E. Lynch	\$150 00
Department of Bridges.				
84379	5-29-16	6-12-16	George N. Joyce	\$3 50
81968	4-19-16. 4-27-16	6- 5-16	Oriental Rubber and Supply Company, Inc.	587 94
81959	5-10-16	6- 5-16	The John C. Orr Company	937 50
81979	5- 9-16	6- 5-16	The American Rolling Mill Company ..	524 57
81976	5-20-16	6- 5-16	Peerless Rubber Manufacturing Co.	110 00
81971	5-20-16	6- 5-16	A. F. Drombacher & Co.	103 70
81974	5-19-16. 5-21-16	6- 5-16	Independent Pneumatic Tool Co.	168 00
81962			J. Leopold & Co.	255 00
81970	5- 8-16. 5-19-16	6- 5-16	The John C. Orr Company	1,124 79
Bellevue and Allied Hospitals.				
83266	5- 3-16	6- 9-16	Johnson Service Co.	\$22 00
7761		6-15-16	Robert W. McCully	6 50
Municipal Civil Service Commission.				
7416		6- 6-16	Pratt Institute	\$63 00
Surrogate's Court, Bronx County.				
84554	5-31-16	6-12-16	Fred M. Schildwachter, Inc.	\$2 25
84555	5-31-16	6-13-16	Nickel Towel Supply	2 77
City Magistrates' Courts.				
83558	5- 9-16	6- 9-16	Phelan's, Wm. F. Phelan, Prop.	\$95 80
83553	6- 1-16	6- 9-16	N. M. Dennison	3 00
83552	5-16-16	6- 9-16	Anso Co.	1 50
83561	5- 2-16. 5-18-16	6- 9-16	Hillard Manufacturing Co.	3 00
83563	5-29-16	6- 9-16	Ford Motor Co.	4 12
83562	5-22-16	6- 9-16	Ford Motor Co.	1 48
Court of Special Sessions.				
84375	5-29-16	6-12-16	James T. Boyle & Co.	\$2 00
84373	5-31-16	6-12-16	Nickel Towel Supply	1 00
84370	5-31-16	6-12-16	Elder and Wells	3 00
84369	5-31-16	6-12-16	Knickerbocker Towel Supply Co.	12 00
84371	5-31-16	6-12-16	Great Bear Spring Co.	1 80
84372	6- 7-16	6-12-16	Mrs. M. J. Rorke	7 01
85322		6-13-16	Frank W. Smith, Chief Clerk	164 31
Supreme Courts.				
7728		6-14-16	Benedict Schegaus	\$5 00
7727		6-14-16	Anton Miller	5 00
74130	4-24-16	5-16-16	Bartholomew Moynahan	89 90
86194		6-15-16	M. D. Robinson	40 00
College of The City of New York.				
82107		42238 6- 5-16	Brady Oltarsh Construction Co., Inc.	\$2,648 00

Finance Voucher No.	Invoice Dates or Contract Number.	Received in Department of Finance.	Name of Payee.	Amount.	Finance Voucher No.	Invoice Dates or Contract Number.	Received in Department of Finance.	Name of Payee.	Amount.
Board of City Record.					85269	1-25-16	6-14-16	A. W. Ross, Deputy Superintendent ..	202 51
83590	5-27-16	6- 9-16	M. B. Brown Printing & Binding Co..	\$3 72	84675	3-24-16. 4-20-16	6-13-16	Paul Baron	45 60
82111	5-31-16	6- 5-16	The Brooklyn Citizen	1,666 67	84694	3-31-16	6-13-16	Agent and Warden, Auburn Prison ..	20 00
82110	5-31-16	6- 8-16	Brooklyn Daily Times	1,666 67	84697	6-13-16	4- 4-16	Jacob Kurzban, assignee of Herman-	
82108	5-31-16	6- 5-16	The Brooklyn Daily Eagle	1,666 67				sen & Co.	24 00
82109	5-31-16	6- 5-16	The Brooklyn Union Publishing Co.	1,666 67	84696	4- 1-16	6-13-16	A. Itzkowitz	5 80
82112	5-31-16	8- 5-16	Brooklyn Freie Presse	1,666 67	84712	3-21-16	6-13-16	The Royal Co. of New York, assignee	
Department of Correction.								of American Ornamental Iron Works.	44 04
84477	5- 8-16. 5-24-16	6-12-16	Candee Smith & Howland Co.	\$57 50	84680	2-29-16. 3- 3-16	6-13-16	J. Kurzban	28 00
84476	5-29-16	6-12-16	Nason Manufacturing Co.	8 40	84283	1-30-16	6-12-16	Edward Sullivan	10 62
84474	6- 3-16	6-12-16	E. F. Keating Company	18 52	84280	3-17-16	6-12-16	Felix Menz	13 80
84473	5-12-16. 6- 5-16	6-12-16	E. F. Keating Company	63 51	84282	3-22-16	6-12-16	Edward E. Stapleton	10 39
84468	5-29-16	6-12-16	J. S. Woodhouse Co.	34 53	84278	3-21-16	6-12-16	B. E. Gfroerer	19 98
84459	5-19-16. 5-26-16	6-12-16	Peter Henderson & Co.	35 15	84704	4- 1-16	6-13-16	J. Friedman	37 45
84479	5- 1-16. 5-15-16	6-12-16	De La Vergne Machine Co.	9 38	84698	3-27-16. 4-11-16	6-13-16	Louis Imershein	18 60
84458	5- 8-16	6-12-16	Knickerbocker Supply Company	60 00	84699	4- 7-16	6-13-16	F. J. Kloes	9 00
84460	5-12-16	6-12-16	The H. & D. Folsom Arms Co.	8 52	84700	3-23-16	6-13-16	F. J. Kloes	18 00
84470	5- 3-16	6-12-16	Hull Grippen & Co.	1 35	84701	4-14-16	6-13-16	J. Friedman	16 00
84471	6- 5-16	6-12-16	Hull Grippen & Co.	9 00	84702	3-30-16	6-13-16	H. Hanig	11 50
84472	5-26-16	6-12-16	Heywood Bros. & Wakefield Co.	21 60	84284	2-22-16	6-12-16	J. Friedman	20 35
84481	5-11-16. 5-23-16	6-12-16	The Smith Worthington Co.	5 20	81797	1- 3-16. 1-22-16	6- 5-16	Westchester Electric Railroad Co. ...	1,482 46
84485	5-28-16	6-12-16	Wm. Langbein & Bros.	75	83747	6- 2-16	6-10-16	Fallon Law Book Company	\$72 00
84488	4-30-16	6-12-16	M. Reidy	6 90	86894			E. M. Morgan, Postmaster	1,303 90
81490	5-31-16	6-12-16	C. J. Chapman	8 00	Fire Department.				
84489			Keane & Ryan	60 00	84112	5-29-16	6-10-16	Bosch Magneto Company	\$3 14
84491	5-29-16	6-12-16	The New York Multi-Color Copying		84106	5-22-16	6-10-16	Pittsburgh Plate Glass Co.	65 50
			Company	1 26	85665			William S. Connell, Architectural	
84492	5-31-16	6-12-16	The Tabulating Machine Company	58 00				Draftsman	54 05
84493	5-30-16	6-12-16	Chas. H. Zimmermann	12 00	81537	5- 5-16	6- 2-16	Norwich Pharmacal Co.	61 38
84495	5-29-16	6-12-16	Department of Correction	12 00	83786	5- 3-16	6-10-16	Bernard Knopp	68 00
84483	5-31-16	6-12-16	Deparquet, Huot & Moneuse Co.	3 30	83781	5-18-16	6-10-16	Berry Brothers, Inc.	18 50
84482	5-27-16	6-12-16	The H. B. Smith Co.	6 40	83779	5-20-16	6-10-16	F. H. Lovell & Co.	8 75
84480	5-26-16	6-12-16	Stanley & Patterson	2 70	83778	5-29-16	6-10-16	The Timken Roller Bearing Co.	4 32
84478	6- 1-16	6-12-16	E. F. Keating Co.	11 25	83783	5-23-16	6-10-16	Meder-Staudt Co., Inc.	15 00
84475	5-31-16	6-12-16	Montgomery & Co., Inc.	53	7734		6-14-16	Charles H. Caldwell	25 00
85126	5-18-16	6-13-16	Fiske Brothers Refining Co.	54 82	7733		6-14-16	Edward S. Murphy	25 00
85119	5-24-16	6-13-16	Leo Hamburger	10 68	85662	5-31-16	6-14-16	Christian C. Schlottmann, Chief	1 80
85120	5-16-16	6-13-16	Francis H. Leggett & Company	79 20	85661	6- -16	6-14-16	Frank McCaffrey, Storekeeper	2 70
81285	4-25-16	6- 2-16	James A. Miller	4 00	82085	4-30-16	6- 5-16	Conron Bros. Company	\$307 63
78597	5-13-16	5-25-16	Bramhall Deane Co.	14 40	85488	5-11-16	6-14-16	John J. Cronin, M.D., Assistant and	
76296	4-29-16	5-20-16	S. Shorter	25 00				Acting Director	51 11
81286			Hull Grippen & Co.	1 80	85492	5- 1-16	6-14-16	S. Dana Hubbard, M.D., Chief	5 50
81287	5-16-16	6- 2-16	Ayres & Galloway Hardware Co., Inc..	1 50	85497	4-28-16	6-14-16	S. Dana Hubbard, M.D., Chief	7 30
81299	5- 2-16	6- 2-16	Wm. E. Kleine & Co.	3 70	85496			S. Dana Hubbard, M.D., Chief	44 80
78620	4- 1-16	5-25-16	S. H. Creeden	26 15	85486			S. Dana Hubbard, M.D., Chief	31 65
81872	3-17-16. 3-23-16	6- 5-16	Peter J. Constant	231 63	85510		6-14-16	Eugene W. Scheffer, Secretary	39 75
81876	3-23-16. 4- 5-16	6- 5-16	Peter J. Constant	116 75				John J. Cronin, M.D., Assistant and	
81868	5- 2-16	6- 5-16	E. B. & A. C. Whiting Co.	1,289 78				Acting Director	10 80
81891	5-23-16	6- 5-16	Miller Shipyard & Repair Co., Inc.	180 00	85516	5-15-16	6-14-16	John H. Barry, M.D., Assistant Sani-	
81869	4-18-16	6- 5-16	Alden Coal Mining Company	787 95				tary Superintendent	3 75
81879	4-29-16	6- 5-16	Peter J. Constant	833 30	85512	5- 1-16	6-14-16	S. Dana Hubbard, M.D., Chief	10 50
81878	5- 6-16	6- 5-16	Arthur J. La Croix, Inc.	112 20	85513	5- 1-16	6-14-16	S. Dana Hubbard, M.D., Chief	13 65
81871	5-17-16	6- 5-16	Wm. Elliott & Son	126 62	83884	1- 7-16	6-12-16	Pittsburgh Plate Glass Co.	20 30
District Attorney, Kings County.					83977	4-13-16	6-10-16	George Ermold	31 20
83713	5- 3-16	6- 9-16	Stevenson & Marsters, Inc.	\$1 80	83856	1- 3-16	6-10-16	E. B. Latham & Co.	2 73
83715	5-31-16	6- 9-16	The Lawyers Co-Operative Publishing		83855	1-25-16	6-10-16	S. F. Hayward & Co.	84 00
			Co.	4 50	83841	1-10-16	6-10-16	J. H. Spanjer & Co.	6 00
83712		6- 1-16	H. A. Farnell & Co.	1 00	83837	1-12-16	6-10-16	The Kny-Scheerer Corporation	7 44
District Attorney, Bronx County.					83865			F. A. Hardy & Co.	12 00
85712		6-14-16	Francis Martin, District Attorney.	\$130 44	83827	1- 6-16	6- 6-16	Knickerbocker Supply Company	3 85
District Attorney, New York County.					83958	4-13-16	6-10-16	George Ermold	33 00
80775	5-17-16	5-31-16	Amos G. Russell	\$175 00	83876	1- 3-16	6-10-16	Powers-Weightman-Rosengarten Co. .	47 34
84879		6-13-16	James J. Brenick	9 00	83870	1-11-16	6-10-16	Powers-Weightman-Rosengarten Co. .	4 90
84878	6- 9-16	6-13-16	William A. Murphy	8 00	83834	1- 4-16	6-10-16	New York Sporting Goods Co.	10 01
Department of Docks and Ferries.					83983	1-20-16	6-10-16	George Tiemann & Co.	4 00
84961			Brooklyn and Manhattan Ferry Com-		83982	1-14-16	6-10-16	The Kny-Scheerer Co.	30 50
			pany	\$11,000 00	83980	1-12-16	6-10-16	Wappler Electric Mfg. Co., Inc.	65 00
Board of Elections.					83964	1- 6-16	6-10-16	E. Kessler	52 50
83536	6- 6-16	6- 9-16	Board of Elections	\$21 35	83899			Henry Bainbridge & Co.	30 00
Board of Estimate and Apportionment.					83898	1-13-16	6-10-16	The H. B. Claffin Corporation	81 08
7754		6-14-16	Joseph Haag, Secretary	\$60 00	83894	12- 6-15	6-10-16	Singer Sewing Machine Co., Inc.	76 00
Department of Education.					83890	12-31-15	6-10-16	The Globe-Wernicke Co.	24 75
84730	4-18-16. 4-22-16	6-13-16	E. F. Daniels	\$16 00	84036	1- 3-16	6-10-16	Crown Stamp Works	3 50
84781	3-20-16	6-13-16	The Royal Co. of N. Y., Assignee of		84035	12- 3-15	6-10-16	Library Bureau	3 85
			Herman Sachs Roofing & Contracting		84034	1-13-16	6-10-16	Bauer-Tyermas Co., Inc.	2 50
			Co.	7 61	84031	1-19-16	6-10-16	Henry Bainbridge & Co.	4 50
83297	3-21-16	6- 9-16	F. E. Folsom Co., Assignee of William		84025	1- 6-16	6-10-16	New York Stencil Works	9 50
			Spence	28 89	83883	1- 3-16. 1- 4-16	6-10-16	Crown Stamp Works	4 25
84782	3- 4-16	6-13-16	Robert Feitelberg, Assignee of Henry		84023	1- 7-16	6-10-16	Miller Tompkins & Co.	12 72
			Saal	16 70	84004	1-26-16	6-10-16	W. J. Jeandron	64 75
84775	3-29-16	6-13-16	F. E. Folsom Co., Assignee of Louis		83998	1-24-16	6-10-16	New York Sporting Goods Co.	46 99
			Messer	6 18	83822	1- 3-16	6-10-16	The Warheit	25 00
84774	3-11-16	6-13-16	The Royal Co. of N. Y., Assignee of		84013	1-26-16	6-10-16	J. W. Pratt Co.	45 30
			American Ornamental Iron Works.	12 46	84006	1-28-16	6-10-16	F. C. Wood	40 00
83301	3-24-16	6- 9-16	F. E. Folsom Co., assignee of Thomas		83821	3-28-16	6-10-16	L'Araldo Italiano	25 00
			F. Breen	38 94	85494			S. Dana Hubbard, M. D., Chief	7 00
83286	3-21-16	8- 9-16	Narragansett Machine Co.	44 53	85514			S. Dana Hubbard, M. D., Chief	16 55
84271			Holmes Electric Protective Co.	81 31	81129	3-12-16	6- 1-16	Otisville Steam Laundry	5 26
84324	3-31-16	6-12-16	Isidor Frank	21 54	Board of Inebriety.				
84822		6-13-16	Philip A. Riley	71 60	79415			Stump & Walter Co.	\$45 55
84820			John B. Dolan	57 90	76758	4-18-16	5-22-16	F. & J. Schreiber	47 84
84821		6-13-16	Charles D. Flack	82 61	7				

Finance Voucher No.	Invoice Dates or Contract Number.	Received in Department of Finance.	Name of Payee.	Amount.	Finance Voucher No.	Invoice Dates or Contract Number.	Received in Department of Finance.	Name of Payee.	Amount.		
84996		6-13-16	James J. Reilly	3,120 00	82043	5- 5-16	44580	6- 5-16	Peace Brothers	15,892 83	
85096		6-13-16	Edward Hayden	47 38	82044		31195	6- 5-16	Uvalde Contracting Co.	138 60	
85099			Henry Aftermann and Freda Aftermann	52 88					Public Service Commission.		
95097			Charles Flinn and Emilie Flinn	182 76	79848	4- 8-16.	4-12-16	5-27-16	W. G. MacKenna	\$135 79	
85097		6-13-16	Charles Flinn and Emilie Flinn	7 24	84531	5-18-16		6-12-16	I. & S. Glick	12 70	
85977		6-15-16	John McGuire	54 84	84509	4- 1-16		6-12-16	The Rapid Safety Filter Co. of N. Y.	10 50	
85996		6-15-16	John McGuire	57 12	84524	4- 6-16.	4-13-16	6-12-16	Addressograph	2 72	
85979		6-15-16	Ray K. Loeb	140 85	84532	5- 7-16		6-12-16	The Grand Plumbing Co.	2 50	
85980		6-15-16	Arthur J. O'Leary	134 15	84526	4-25-16.	5-24-16	6-12-16	Baron Printing Co.	17 50	
85978			Jacob C. Rader	85 00	84533	3-20-16		6-12-16	McGraw Publishing Co., Inc.	3 00	
87101			James G. Collins or John W. Browne, Attorney	8,500 00	84536	4-12-16		6-12-16	O'Keefe-Bannin Co., Inc.	13 25	
87154			New York Central Railroad Co.	704 40	84537				R. L. Polk & Co., Inc.	12 00	
83749	6- 2-16	6-10-16	White & Russell	9 40	84538	3-25-16		6-12-16	Power	2 00	
85702			Margaret Purcell	3 00	84539	4- 4-16.	4-19-16	6-12-16	Powers Photo-engraving Co.	3 71	
85705			H. Snack	2 75	84498	5- 8-16		6-12-16	Adams Express Co.; G. H. Ladley, cashier	16 77	
85704			S. Cob	2 50	84501				Josephine Collins	50 00	
85703			Anna Van Dam	15 00	84506				The New York Central Railroad Co.	231 58	
85701			Jennie Richardson	15 00	84502				Ellen Maloney	55 00	
85700			Anna Crowley	50 00	84504				Montrose Realty Co.	20 00	
85699			Olive Hurster	8 00	84507				Ellen A. O'Connell	150 00	
85026			Title Guarantee and Trust Company of Brooklyn, as Executor under the last will and testament of Margaret V. McNulty, Deceased	175 00	84510				Riker & Hegeman Co.	112 34	
85027			Edward C. Sheehy	1,000 00	84580				Louis C. White	333 33	
85028			Louis Geissler	150 00					Department of Public Charities.		
85029			John McCauley	135 00	81844	5- 9-16.	5-15-16	6- 5-16	The Frederick Page Contracting Co., Inc.	\$505 00	
85314			Bronx Parkway Commission.	\$2,556 28	150515	9-10-15		12-23-15	American Blower Co.	528 00	
85321			Sarah J. Johnston	2,389 33	81990	5- 4-16	44854	6- 5-16	Standard Oil Co. of New York	169 68	
			Sarah Daniels, John F. Brennan, Cornelius J. Brennan, Katherine R. Caldwell	4,862 12	81989	4-12-16	44375	6- 5-16	Randall, Leopold & Co.	496 33	
85320			Theodore Wecker and Eliza Wecker	5,212 33	81968	5-13-16	44110	6- 5-16	J. W. Gasteiger & Son	106 23	
85317			Thomas Conroy and Mary J. Conroy	2,570 53	81839				James Tregarthen & Sons Co., Inc.	613 92	
85316			Mary Fritz	3,996 80	81799	3-30-16.	5- 9-16	6- 5-16	Hull, Grippen & Co.	101 43	
85313			Anna Tobin	1,493 02	81810	4-27-16		6- 5-16	Superior Duck Clothing Co., Inc.	105 00	
85315			Henry E. Meeker	4,057 87	81802	4-28-16.	5-15-16	6- 5-16	Singer Sewing Machine Company	694 02	
85319			Anton Zelenka	2,443 28	81811	3-25-16.	4-25-16	6- 5-16	H. T. Dakin	122 15	
			Department of Parks.		81808	4- 1-16.	5- 8-16	6- 5-16	The Manhattan Supply Co.	898 30	
84081		6-10-16	John Van Der Pool	\$5 00	81801	2-24-16.	5- 4-16	6- 5-16	Manhattan Hardware and Bicycle Co.	427 72	
84079		6-16-16	Robert Ellis Jones	100 00	81840	2-26-16.	4-30-16	6- 5-16	John W. Sullivan Co.	707 90	
84080		6-10-16	I. M. Edelman	100 00	81821	4-28-16.	5-15-16	6- 5-16	Gough & Horn	110 17	
84078		6-10-16	J. Block	10 00	81851	4-30-16		6- 5-16	New York Central R. R. Co.	179 78	
84077		6-10-16	West Side Construction Co.	25 00	81987	5- 1-16	44276	6- 5-16	George D. Harris & Co., Inc.	3,732 25	
82037	4-13-16	6- 5-16	Thomas Meehan & Sons	263 38	81984	5-31-16	43931	6- 5-16	Mutual Milk and Cream Co.	128 58	
82036	4-12-16.	4-29-16	James McLaughlin Co.	178 50	81985	5-31-16	44923	6- 5-16	Nathan Strauss, Inc.	3,268 75	
82038		6- 5-16	New York Stable Manure Co.	545 20	81981	5-16-16	44133	6- 5-16	Otto Metz	100 00	
82032	4- 4-16	6- 5-16	William Farrell & Son	156 25	83433	5-31-16			John Bellmann	1,069 30	
82031	4-11-16	6- 5-16	M. L. Bird Co.	156 25	83435				Register, Bronx County.		
			Police Department.		85079	5-31-16		6- 9-16	Fred M. Schildwachter	\$10 40	
79183		6-12-16	Manhattan Electrical Supply Co.	\$821 00	85078	6- 2-16			Yale Towel Supply	7 00	
84640	5-25-16	6-12-16	Ford Motor Company	12 60	85076	5-31-16			Sheriff, Kings County.		
84642	5-19-16	6-12-16	William Pick	90 00	85069				6-13-16	The Peerless Towel Supply Co.	\$3 70
84854	5-31-16	6-13-16	Charles B. McNally	65	85070	6- 1-16			6-13-16	Eagle Spring Water Co.	7 20
85638		6-14-16	Frank J. Allen	1 20	85071	5-31-16			6-13-16	Edward H. Moniz	14 50
85630		6-14-16	Henry S. Hand	68 85	85072	5-31-16			5-31-16	J. D. Books	10 31
85641	5- 1-16	6-14-16	William B. Freeman	4 20	85293	3-31-16.	5-31-16	6-13-16	Michael Braun	15 94	
85633	6- 1-16	6-14-16	Thomas McDonald	6 00	83109	5- 1-16		6-13-16	The Empire State Dairy Co.	12 06	
85629	5-29-16	6-14-16	Thomas J. Martin	2 40	83110	5-22-16		6-13-16	John F. Farrell	7 90	
85634	5-29-16	6-14-16	Francis McGee	2 90				6-13-16	Metropolitan Hotel Supply Co.	52 74	
85644	6- 6-16	6-14-16	David Brown	2 10	82077	4-10-16			Sheriff, Bronx County.		
85639	6- 1-16	6-14-16	Joseph Smyth	2 71	82079	4-26-16.	5-10-16	6-14-16	Michael J. Lyons	\$2 00	
85651	6- 1-16.	6- 5-16	Gertrude Schoensiegel	716 00	82074	3-29-16.	4- 6-16	6- 8-16	Central Union Gas Co.	18 00	
85637		6-14-16	John Hofgren, Jr.	1 20	82075	4-29-16		6- 8-16	Westchester Paper Co.	9 80	
85636	5-31-16	6-14-16	Joseph Digilio	1 70	82060	4- 7-16.	4-17-16		The East River Mill and Lumber Co.,	232 53	
85647			Postal Telegraph Cable Co.	18 11	82054	4-22-16			Church E. Gates & Co.	378 54	
85626		6-14-16	Postal Telegraph Commercial Cable Co.	7 35	82052	5- 5-16			Standard Oil Co. of New York	375 96	
85655	5-31-16		John Mason	3 25					Joseph Gordon, Inc.	158 18	
85648			Valentine W. Corell	2 33					Powers, Weightman, Rosengarten Co.	119 40	
84843	6- 1-16	6-13-16	Thomas F. Dwyer	6 08					Department of Taxes and Assessments.		
			Columbia Boarding Stables	27 50	85461	6- 9-16		6-14-16	Lawson Purdy	50 60	
			Department of Plant and Structures.						Board of Water Supply.		
84381	5-31-16	6-12-16	William Murphy	\$18 00	7732				Arthur H. Blanchard	75 00	
81973	4-20-16.	5- 4-16	Thos. W. Kiley & Co.	140 50	73302	3-24-16		5-13-16	C. H. Grose	8 75	
			President of the Borough of Manhattan.		73308	3-22-16		5-12-16	Wm. J. Kline & Son	8 75	
78892		6- 1-16	The Sicilian Asphalt Paving Co.	\$654 68	73307	3- 9-16		5-12-16	The Evening Bronx	32 40	
81042		29325	The Barber Asphalt Paving Co.	344 38	73306	3-24-16		5-12-16	The Cornwall Press	6 25	
84519	1-27-16	5-10-16	Buick Motor Co.	5 15	73305	3-24-16		5-12-16	Brooklyn Life Publishing Co.	20 64	
7617		6-13-16	Paul J. Esquerre	95 00	73303	3-21-16		5-12-16	Beacon Daily Herald	8 75	
1961		2- 9-16	Harold D. Meeker	20 00	73336	3-25-16		5-12-16	Roxbury Times	6 25	
81918	12-31-15	6- 5-16	John Wanamaker, New York	353 09	73337				The Saugerties Telegraph Printing & Publishing Co.	8 75	
81921	5-12-16	6- 5-16	Carnegie Steel Co.	263 88	73338	3-31-16		5-12-16	The Daily Gazette Co.	8 75	
81907	5-15-16	6- 5-16	Otis Elevator Co.	106 11	73339	3-27-16		5-12-16	The Schoharie Publishing Co.	6 25	
81912	5-10-16	6- 5-16	The J. W. Pratt Co.	185 00	73340	3-31-16		5-12-16	Stanford Mirror-Recorder	6 25	
81910			The Dime Savings Bank	300 00	73348	3-25-16		5-12-16	The Yonkers Herald	8 75	
			President of the Borough of The Bronx.		73341	3-22-16		5-12-16	Star Publishing Co. of Nyack, N. Y.	7 00	
83628	5-31-16	6- 9-16	C. Rieger's Sons	\$18 00	73343	3-24-16		5-12-16	The Tannersville Times	6 25	
83623	5-18-16	6- 9-16	Detroit Cadillac Motor Car Company.	22 30	73344	3-23-16		5-12-16	E. S. Tompkins	6 25	
83649	5-31-16	6- 9-16	Joseph F. Veilberth	13 20	73345	3- 7-16		5-12-16	The Albany Evening Union	8 75	
83607	5-23-16	6- 9-16	John A. McCarthy	1 25	73346	3-21-16		5-12-16	The Troy Record Co.	8 75	
83604	4-29-16	6- 9-16	Keuffel & Esser Co.	7 02	73347	3-27-16		5-12-16	J. W. Smith	6 25	
83603	5-11-16	6- 9-16	Contractors' Trading Co., Inc.	13 50	73349	3-23-16		5-12-16	Estate Edward M. Cole	6 25	
83602	4-29-16	6- 9-16	M. Hentel	2 20	73301	3-22-16		5-12-16	The Argus Co.	8 75	
83601	5-23-16	6- 9-16	Dimock & Fink Co.	50	83478	5-15-16		6- 9-16	The Legislative Index Publishing Co.	75 00	
83599	6- 1-16	6- 9-16	Edward F. Miller, Inc.	2 70					Department of Water Supply, Gas and Electricity.		
			President of the Borough of Brooklyn.		82010	4-29-16		6- 5-16	New York Sporting Goods Co.	396 50	
81632	5-25-16	6- 3-16	John C. Schrade, Inc.	\$526 63	84403	5-29-16		6-12-16	Eimer & Amend	4 46	
27333		43105	J. P. Duffy Co., Assignee of Nicholas Sanzo	2,309 31	84418	6- 1-16		6-12-16	W. D. Smalley	5 70	
79655	1-31-16	5-26-16	Stephen V. Duffy	70 49	84416	5-31-16		6-12-16	J. H. Martin	9 80	
7694		6-13-16	R. E. Waters	8 00	84410	5-22-16		6-12-16	United Lead Company, Tatum & Bros. Works	77 85	
			President of the Borough of Queens.						H. Mueller Mfg. Co.	76 50	
83504	5-29-16	6- 9-16	G. R. Lawrence	\$10 50	84413	5- 3-16.	5-16-16	6-12-16	John Fox & Co.	92 81	
83519	5- 1-16	6- 9-16	Jamaica Auto Garage	9 39	84414	5- 3-16.	5-16-16	6-12-16	John Fox & Co.	46 02	
83680	5- 1-16	6- 9-16	Richmond Hill Garage & Machine Co., Inc.	10 72	84409	5-31-16		6-12-16	Lowe Motor Supplies Company	1 30	
					84408	5-24-16		6-12-16	A. F. Brombacher & Co.	3 50	
83693	5-10-16	6- 9-16	Cavanagh Brothers & Co.	32 40	84402	5-11-16		6-12-16	S. D. Woodruff & Sons	7 50	
84574	4-30-16	6-12-16	Crescent Garage	26 20	84404	5-23-16		6-12-16	Remington Typewriter Company	3 15	
84573	5-31-16	6-12-16	The Tabulating Machine Co.	69 00	84427	4-10-16		6-12-16	Neptune Meter Co.	2 90	
84571	5-31-16	6-12-16	Jamaica Auto Garage	20 00	84401	5-17-16		6-12-16	John Wanamaker, New York	2 25	
84567	5-17-16	6-12-16	United Welding & Manufacturing Co., Inc.	2 00	84441	5-25-16	44642	6-12-16	D. B. Pershall & Son	11 36	
					84435	5- 6-16	44640	6-12-16	N. Z. Graves Corporation	1 90	
84565	5-15-16	6-12-16	Edw. E. Buhler Company	42 50	81777	8- 9-15	42071	6- 5-16	Arthur C. Jacobson & Sons	354 00	
84563	4-29-16	6-12-16	Manhattan Electrical Supply Co.	2 00	82011	5-16-16		6- 5-16	C. T. Silver Motor Co.	635 00	
84570		6-13-16	Samuel Traugott	16 78	81781	4-18-16	44328	6- 5-16	M. Schlesinger	100 25	
84568			Joseph Ward	80 00	81776		41284		Brooklyn Union Gas Co.	6,368 62	
84569		6-13-16	Frank Fredericks	80 00	82009	5- 6-16		6- 5-16	W. J. Kells Mfg. Co.	115 00	
					81780	5- 4-16					

VOUCHERS RECEIVED IN DEPARTMENT OF
FINANCE, SATURDAY, JUNE 17, 1916.

A statement is herewith submitted of all vouchers filed in the Department of Finance on this date, in which is shown the Department of Finance voucher number, the date of the invoices or the registered number of the contract, the name of the payee and the amount of the claim. Where two or more bills are embraced in one voucher the date of the earliest is given, excepting that when such vouchers are submitted under a contract the registered number of the contract is shown instead.

WILLIAM A. PRENDERGAST, Comptroller.

Invoice Finance Date Vouch- or Con- No. tract Number.	Name of Payee.	Amount.
Coroners, Borough of Manhattan.		
87185	Edgar T. Ray	\$52 05
Board of Estimate and Apportionment.		
87193	Howard & Morse	\$14 50
87194	Keuffel & Esser Co.	5 46
87195	Lithoprint Co., Inc.	18 47
87191	Downing Letter Co.	2 25
87192	The American Dist. Tel. Co.	1 20
Miscellaneous.		
87154	New York Central R. R. Co.	\$704 50
87196	Geo. A. Hadden	3,525 12
87197	The Callahan Est., Inc.	4,774 80
87157	The Commissioners of the Sinking Fund for Account of the Water Sinking Fund of the City of New York	200,000 00
87158	The Commissioners of the Sinking Fund for Account of the Water Sinking Fund of the City of New York	50,000 00
87159	The Commissioners of the Sinking Fund for Account of the Water Sinking Fund of the City of New York	752 05
87160	The Commissioners of the Sinking Fund for Account of the Water Sinking Fund of the City of New York	3,008 22
87161	Wm. A. Prendergast, as Comptroller of The City of New York	868 48
87162	Wm. A. Prendergast, as Comptroller, and Milo R. Maltbie, as Chamberlain	60 00
87163	Wm. A. Prendergast, as Comptroller, and Milo R. Maltbie, as Chamberlain	375 00
87186	Bernard Koenen	29 25
87187	Harry Zirinsky	43 04
87188	Gustave A. Domidion	2,885 97
87189	Voorhees Realty Corp.	348 00
87190	New York Central & Hudson River R. R. Co.	14,935 35
Department of Parks, Boroughs of Manhattan and Richmond.		
87114	M. B. Brown Ptg. & Bdg. Co.	\$18 00
87115	Agent and Warden, Sing Sing Prison	11 00
87116	Agent and Warden, Auburn Prison	54 00
87117	Barnett & Brown	130 50

Invoice Finance Date Vouch- or Con- No. tract Number.	Name of Payee.	Amount.
87118	Fisher, Mitchell Co.	56 38
87119	Standard Oil Co. of N. Y.	544 68
87120	J. P. Duffy Co.	55 00
87121	Kalt Lumber Co.	57 90
87122	Patterson Bros.	6 80
87123	Russell, Burdett & Ward	127 13
87124	Bolt and Nut Co.	25 75
87102	Dickerson, Van Dusen & Co.	124 53
87103	The Wm. H. Moon Co.	72 50
87104	Theo. P. Huffman & Co.	71 28
87105	P. Lawless' Sons	649 65
87106	The Atlantic Hotel Supply Co.	12 40
87107	Orange County Milk Assn.	66 71
87108	Cushman's Sons, Inc.	23 25
87109	United Market and Grocery Co.	22 05
87110	Stump & Walter Co.	3 50
87111	Royal Typewriter Co., Inc.	248 40
87112	Pure Oil Co.	17 19
87113	Dennison Mfg. Co.	189 50
87113	Robeson Process Co.	189 50
Police Department.		
87098	Herman Kramer	\$6 00
87099	Ford Motor Co.	29 28
87100	Garford Motor Truck Co., Inc.	114 12
87083	Standard Oil Co.	53 65
87084	Thos. W. Wood's Sons, Inc.	91 35
87085	Thos. Wood's Sons, Inc.	1,165 38
87125	J. P. Perass	200 00
87126	Consolidated Coal Co.	175 00
87127	F. Tiedemann	27 00
87128	F. Tiedemann	13 50
87129	Fredk. Semken	14 50
87130	Schroeder & Horstmann	45 00
87131	Patrick Dougherty	14 00
87132	Powers Photo Engraving Co.	66 84
87133	Climax Stationery Co.	12 25
87134	Index Visible, Inc.	42 50
87135	Henry Bainbridge & Co.	10 00
87136	E. H. Tower, Inc.	14 59
87137	F. A. Ringler & Co.	2 63
87138	Fulton Blue Print Co.	18 99
87139	J. E. Linde Paper Co.	82 52
87140	The J. W. Pratt Co.	276 48
87141	M. B. Brown Ptg. & Bdg. Co.	19 75
87142	A. Isaacs & Co.	227 24
87143	Prest-O-Lite	2 80
87144	Stanley & Patterson	5 04
87145	Universal Steel Cabinet Co.	978 30
87146	Belknap Addressing Machine Co.	4 20
87147	Penna Rubber Co. of N. Y.	8 00
87148	Stanley & Patterson	4 04
87149	Frank P. Bangert	20
87150	Western Electric Co., Inc.	19 44
87151	A. Bassett Iron & Wire Works	3 00
87152	Yale & Towne Mfg. Co.	2 80
87153	The Timken Roller Bearing Co.	2 88

Invoice Finance Date Vouch- or Con- No. tract Number.	Name of Payee.	Amount.
87086	L. C. Smith & Bros. Type- writer Co.	1 10
87087	M. D. Lundin	297 00
87088	Herman Kramer	2 40
87089	Underwood Typewriter Co.	3 25
87090	L. Siskind	1 75
87091	Brooklyn Metal Ceiling Co.	57 56
87092	Edw. J. McCabe Co.	35 13
87093	Rudolph Jurgensen	6 79
87094	J. W. Gasteiger & Son	15 00
87095	Eggers & Rech Automobile Co., Inc.	46 00
87096	Naughton, Mulgrew Motor Car Co.	40 00
87097	Goodwin Welding Co., Inc.	4 00
President of the Borough of Richmond.		
87155	Theodor S. Oxholm	\$44 21
Department of Public Charities.		
87075	R. F. Stevens Co.	\$3,676 65
87076	Jos. Seeman	1,063 10
87077	J. D. Stout & Co.	1,026 88
87078	Geo. D. Harris & Co.	1,646 53
87079	Pattison & Bowns	3,672 13
87080	John Greig	193 58
87081	Standard Oil Co. of N. Y.	39 00
87082	The Manhattan Supply Co.	190 00
87083	Armour & Co.	4,948 91
87084	Beakes Dairy Co.	284 95
87085	Conron Bros. Co.	3,398 34
87086	Conron Bros. Co.	1,964 99
87087	Consumers Biscuit & Mfg. Co.	12 05
87088	Lewis De Groff & Son	441 12
87089	Grand Central Market, Inc.	964 40
87090	David Isaacs	3,108 90
87091	Theo. Linington, Jr.	245 70
87092	Francis H. Leggett & Co.	399 41
87093	Chas. F. Matlage & Sons	287 28
87094	N. Y. & N. J. Produce Co., Inc.	1,296 22
87095	Richman & Samuels	22 22
Department of Water Supply, Gas and Electricity.		
87176	Jas. F. Fay	\$5 98
87177	Wm. Bailly	14 97
87178	Henry Blinn Coal Co.	158 18
87179	Theo. Moss & Co.	90
87180	Abraham & Straus	9 06
87181	Knickerbocker Ice Co.	4 12
87182	Wm. S. Rising	14 75
87183	Peter J. Donohue's Sons	36 60
87184	A. V. Pearsall	15 00
87185	Saml. Kriesel	4 76
87186	J. W. Gasteiger & Son	291 04
87187	Vacuum Oil Co.	182 87
87188	Alfred Chatwin Supply Co.	19 00
87189	The Emil Greiner Co.	24 00
87190	Campbell & Smiley, Inc.	842 00
87191	International Motor Co.	21 50
87192	Ford Motor Co.	119 78
87193	Louis Carlier	30 65
87194	M. Glassman	3 55
87195	Henry R. Worthington	4 65
87196	Henry R. Worthington	16 92

LAW DEPARTMENT.

The following schedules form a brief extract of the transactions of the office of the Corporation Counsel for the week ending May 27, 1916, as required by section 1546 of the Greater New York Charter.

Note—The City of New York or the Mayor, Aldermen and Commonalty of the City of New York is defendant, unless otherwise mentioned.

SCHEDULE "A."

Suits and Special Proceedings Instituted.

Court.	Register and Folio.	When Commenced.	Title.	Nature of Action.
Municipal.	111 466	May 22, 1916	Goldberg, William, vs. Joseph E. Collins	Personal injuries, struck by Fire Depart. automobile, Franklin Av., Bk., \$1,000.
Supreme.	111 467	May 22, 1916	City of New York vs. Isaac Wildenberg	Supplementary proceedings to recover for personal taxes.
Supreme.	111 468	May 22, 1916	Smith, William Oliver, and ano., ext'rs (Matter of)	For order dispensing with lost mortgage.
Sup., Q. Co.	111 469	May 22, 1916	Friedman, Michael, vs. Robert Hinkson et al.	To foreclose tax lien.
Sup., K. Co.	111 469	May 22, 1916	Schau, Frederick W., vs. Mamie Getz Evans et al.	To foreclose tax lien.
Sup., Q. Co.	111 470	May 22, 1916	Schneider, John, vs. Edward D. McCracken et al.	To foreclose tax lien.
Sup., K. Co.	111 471	May 22, 1916	Watson, Catherine	Personal injuries, fall, snow and ice, 286 Nassau Av., Bk., \$10,000.
Supreme.	111 472	May 23, 1916	Globe, Isidor (Matter of)	For order dispensing with lost mortgage.
Supreme.	111 473	May 23, 1916	Karpel, David (Matter of)	For refund of balance of cash bail in People vs. Sarah Manzwag and Rosa Heith.
Supreme.	111 474	May 23, 1916	Nelson, James A., as trustee, etc.	Summons only served.
Mun., Bk'n.	111 476	May 23, 1916	Bergman, Morris, infant, by guardian, etc.	Personal injuries, fall, snow and ice, 166 Floyd St., \$1,000.
Municipal.	111 477	May 23, 1916	Jacobs, Ida	Personal injuries, fall, snow and ice, 322 E. 48th St., \$1,000.
Supreme.	111 478	May 23, 1916	Finn, Abraham, vs. City of N. Y. and ano.	Personal injuries, fall, snow and ice, 181 Chrystie St., \$10,000.
Supreme.	111 479	May 23, 1916	Maddock, Mary S., etc., vs. James J. Burke, adm'r, etc., et al.	To foreclose mortgage.
Mun., R.	111 480	May 23, 1916	Warren, Thomas H.	For work, labor, etc., laying 170 feet of wooden conduit, W. New Brighton, S. I., \$220.
Mun., Bx.	111 481	May 24, 1916	Mullin, William J., vs. City of N. Y. and ano.	For damage to auto truck, fall, excavation, Boston Rd., Bx., \$272.
U. S. Dist. Bkt.	446	May 24, 1916	Terminal Milk Corporation (Matter of)	Bankruptcy proceeding.
Supreme.	111 482	May 24, 1916	Duvivier & Co. (Matter of)	Dissolution of corporation.
Supreme.	111 483	May 25, 1916	Joseph Cecile, vs. Dora Smith et al.	To foreclose mortgage.
Supreme.	111 483	May 25, 1916	Jackson, Stephen H., vs. Charles Berner et al.	To foreclose mortgage.
Supreme.	111 484	May 25, 1916	Macri, Joseph (ex rel.), vs. George H. Bell.	Mandamus to compel cancellation of revocation of license as hack driver.
Supreme.	111 485	May 25, 1916	City of New York vs. Third Avenue Railway Co.	For repairing, etc., between tracks of railroad, 125th St., 1st and 8th Aves., \$2,332.71.

Court.	Register and Folio.	When Commenced.	Title.	Nature of Action.
Co., K. Co.	111 486	May 25, 1916	Struse, Otto F., ext'r of Lucy G. Miner, deceased, vs. Abe. Walant et al.	To foreclose mortgage.
Sup., Q. Co.	111 487	May 25, 1916	City of New York vs. Honora Henry et al.	To foreclose tax lien.
Municipal.	111 488	May 25, 1916	City of New York vs. Redler & Robbins, Inc.	For damage to lamp post, struck by wagon of defendant, University Pl. and 13th St., \$53.32.
U. S. Dist. Bkt.	447	May 25, 1916	Trenton Foundry & Machinery Co. (Matter of)	To recover excess cost of completing contract for furnishing valves, etc., to Dept. of Water Supply over amount paid by Bonding Co., \$4,227.05.
Sup., K. Co.	111 489	May 25, 1916	Lutz, Katherine, adm'r, etc.	For death of intestate, fall, ice, Knickerbocker Av. and Thames St., Bk., \$25,000.
Supreme.	111 490	May 25, 1916	Miner, Allen T., vs. Bozuffi Realty Co., Inc., et al.	To foreclose mortgage.
Municipal.	111 491	May 25, 1916	City of New York vs. Borden's Condensed Milk Co.	For damage to fire alarm box and lamp post, struck by truck of defendant, \$45.73.
Supreme.	111 492	May 26, 1916	Humphrey, James K. (Matter of)	For order dispensing with lost mortgage.
Supreme.	111 493	May 26, 1916	Weinstein, Rose, infant, by guardian, etc., vs. Bd. of Education.	Personal injuries, scalded by boiling water, playground, P. S. No. 42, Bx., \$1,000.
Supreme.	111 494	May 26, 1916	Keary, Bella, etc., et al., trustees of Patrick J. Keary, deceased	Summons only served.
Municipal.	111 495	May 26, 1916	Banikower, Fannie	Personal injuries, fall, insecure coal hole cover, Market St. near Henry St., \$1,000.
Sup., Q. Co.	111 496	May 26, 1916	Smolin, Barnet, vs. Queens Co. Trust Co. et al.	To foreclose tax lien.
Sup., Bx. Co.	111 497	May 26, 1916	River Realty Co.	To recover damages for easements of light, etc., property, Lebanon St., Bx., construction of subway, \$3,500.
Supreme.	111 498	May 26, 1916	New York Railways Co.	For damage to railroad tracks, etc., Manhattan Av. and 109th St., etc., breaking water main, \$20,311.69.
Supreme.	111 499	May 26, 1916	City of New York vs. William P. Wilkin.	Supplementary proceeding to recover judgment for personal taxes docketed April 5, 1911, \$40.77.
Supreme.	111 500	May 26, 1916	City of New York vs. Ernest M. Welch	Supplementary proceeding to recover judgment for personal taxes docketed March 13, 1911, \$374.50.
Supreme.	111 501	May 26, 1916	Albany Savings Bank vs. Peter Dooley et al.	To foreclose mortgage.
Supreme.	112 501	May 27, 1916	Wingick Press, Inc. (Matter of)	Dissolution of corporation.

"Prevailing Rate of Wages" Action.

Court.	Register and Folio.	When Commenced.	Title.	Department.	Amount.
Supreme.	111 475	May 23, 1916	Painter-Striper—Thomas W. Burke, Attorney. Rossney, Denis	Borough President, Queens	\$1,932 00

SCHEDULE "B."

Judgments, Orders and Decrees Entered.

Alfred J. Rapson, James Carter, John Kerrigan, William A. Schwalbach—Orders entered granting plaintiffs leave to amend complaint upon payment of \$10 costs to defendant.

William Furey—Entered order discontinuing action without costs.

Henry Van Schaick—Appellate Division order entered affirming judgment in favor of plaintiff.

George A. Diack et al.—Entered judgment in favor of defendant dismissing the complaint upon the merits, and for \$105 costs.

Allied Investors Realty Co. vs. J. P. Mitchel et al.; New York Sanitary Utilization Co. vs. Same—Entered Appellate Division orders denying motions to resettle orders of affirmance.

Biaggio Dina, administrator—Entered judgment in favor of defendant upon the merits, and for \$114.11 costs.

William A. Daab—Entered judgment in favor of defendant dismissing the complaint, and for \$116.43 costs.

John Glosking (two actions)—Entered orders discontinuing actions without costs.

People ex rel. Thomas F. Farrell vs. W. Williams—Entered order on consent discontinuing proceeding without costs.

City of New York vs. John H. Wiedenroth—Judgment entered in favor of plaintiff for \$200.41 damages and costs.

Eastern Asphalt Paving Co.—Entered judgment in favor of defendant dismissing the complaint, and for \$149.65 costs.

People ex rel. Frederick Van Tine vs. L. Purdy et al.—Entered order denying motion for peremptory writ of mandamus.

Patrick J. McNulty—Entered order denying motion to vacate order appointing receiver of plaintiff.

City of New York vs. Eppinger & Russell Co.—Entered order denying motion for judgment on the pleadings.

People ex rel. Mike Marrone vs. G. H. Bell—Entered order denying motion for writ of certiorari.

George P. Fox, administrator—Elizabeth Keller, infant; entered order discontinuing action without costs.

People ex rel. James Hopkins and another vs. L. Purdy et al.—Entered order reducing assessment on real property for 1915 to \$3,500.

Nathan Hirschhorn et al. (two actions)—Orders entered discontinuing actions without costs.

Otto Korting, infant—Entered judgment in favor of defendant upon the merits, and for \$125.54 costs. Entered order denying motion for new trial.

Mary Wence—Entered order changing venue from Queens County to Kings County.

Mary Burch, James O'Brien—Entered orders discontinuing actions without costs.

Elias C. Benedict—Decree entered dismissing bill of complaint without costs to defendant.

Riverdale Realty Co.—Entered Appellate Division order affirming judgment in favor of defendant.

People ex rel. Erastus W. Belcher vs. A. Woods—Entered Appellate Division order dismissing writ of certiorari, with \$50 costs, and disbursements to defendant.

Louis Hugot vs. J. P. Mitchel et al.—Entered order changing place of trial from Richmond County to New York County.

George W. Harding, administrator—Entered order granting plaintiff leave to discontinue action upon payment of \$63.65 costs and disbursements of defendant.

John J. Creem Co.—Entered order denying motion for new trial.

Sarah Nachemofsky—Entered order discontinuing action without costs.

Genaro Guliano, infant—Entered judgment in favor of defendant, dismissing complaint, and for \$105 costs.

City of New York vs. New York Hippodrome Corporation—Entered order discontinuing action without costs.

Conradson & Hill—Entered Appellate Division order dismissing defendant's appeal without costs.

City of New York vs. F. J. R. Clarke et al., executors—Appellate Division order entered affirming judgment in favor of defendants.

David Levow, administrator—Appellate Division order entered affirming judgment in favor of plaintiff.

City of New York vs. John Beaver, receiver—Entered order discontinuing action without costs.

City of New York vs. Eppinger & Russell Co.—Entered Appellate Term order denying defendant's motion for leave to appeal to Appellate Division.

Martha Wilks—Entered judgment in favor of defendant upon the merits, and for \$114.61 costs.

Mansfield Hunt—Entered order setting aside verdict in favor of plaintiff, dismissing complaint with costs to defendant.

Judgments Were Entered in Favor of the Plaintiffs in the Following Actions.

Date.	Name.	Register and Folio.	Amount.
1916.			
May 8	Union Railway Co. of New York City.....	109 247	\$21 91
May 22	Van Schaick, Henry	22 361	88 32
May 24	Magee, John W.....	106 264	79 26
May 26	Clarke, F. J. R., as executor.....	101 193	86 50
May 26	Fowler, Everett	101 193	169 9
May 26	Van Buren, August H.....	101 193	60 1
May 24	Meruk, William, and another.....	B	3,258 72
Mch. 10	Third Ave. Railroad Co.....	109 357	19 91

SCHEDULE "C."

Record of Court Work.

People ex rel. John F. Perrine vs. M. E. Connolly—Motion to recall remittitur and for leave to reargue appeal, submitted at Court of Appeals; decision reserved; T. Farley for the City. "Motion denied."

City of New York vs. Eppinger & Russell Co.—Motion for reargument of appeal or for motion to appeal to Appellate Division, submitted at Appellate Term; decision reserved; W. E. C. Mayer for the City. "Motion denied."

Lenox Democratic Club vs. A. Woods—Motion for injunction pendente lite, argued before Donnelly, J. Decision reserved; G. P. Nicholson for the City. "Motion denied."

Patrick J. McNulty—Motion to vacate order appointing receiver of plaintiff, argued before Gavegan, J. Decision reserved; J. Quittner for the City. "Motion denied."

Margaret Martin—Motion to vacate dismissal of complaint and open default, submitted to Donnelly, J. Decision reserved; F. E. Smith for the City. "Motion granted on payment of \$10 costs."

John J. Cunningham, administrator—Motion for new trial on ground of newly discovered evidence, submitted to Giegerich, J. Decision reserved; W. B. Caughlan for the City. "Motion denied."

Willard Parker Hospital—Motion for appointment of Commissioner of Appraisal in place of C. P. Dillon, deceased, submitted to Giegerich, J., and granted. C. D. Olendorf for the City.

Samuel Katz, infant, vs. Board of Education—Tried before Dugro, J., and a jury; verdict for defendant; T. G. Price for the City.

In re Arthur Hammerstein; in re William O. Smith—Motion for order directing Register to discharge mortgage, submitted to Donnelly, J. Decision reserved; G. L. Genuag for the City.

Mae C. Flynn—Tried before Delehanty, J., and a jury; verdict for defendant; J. W. Goff, Jr., for the City.

People ex rel. John J. Purcell vs. G. H. Bell—Motion to quash writ of certiorari, submitted to Donnelly, J. Decision reserved; L. N. Futter for the City.

New York Institution for Instruction of Deaf and Dumb—Tried before Finch, J., and a jury; verdict for plaintiff on submitted questions; motion to set aside verdict argued; decision reserved; E. J. Freedman for the City.

People ex rel. Harwood Real Estate Co. vs. L. Purdy et al.; People ex rel. William E. Harmon vs. Same; People ex rel. Brooklyn Development Co. vs. Same—Tried before Benedict, J. Decision reserved; C. J. Druhan for the City.

Louis A. Dreyfus vs. J. P. Mitchel et al.—Motion for injunction pendente lite, argued before Callaghan, J., and denied; R. P. Chittenden for the City.

Fritz Lindinger vs. Peter Quillian—Tried before Coleman, J., and a jury in Municipal Court; complaint dismissed; W. H. Doherty for the City.

City of New York vs. Eppinger & Russell Co.—Tried before Giegerich, J. Decision reserved; J. Quittner for the City.

Charles Crabbe; Adeline M. Munnich—Reference proceeded and adjourned; J. J. Mead for the City.

People ex rel. Coney Island Jockey Club vs. L. Purdy et al.—Argued at Court of Appeals; decision reserved; W. H. King for the City.

Hamilton Place School Site (in re Mary J. Cunningham)—Argued at Court of Appeals; decision reserved; C. J. Nehrbas for the City.

People ex rel. Andrew D. Baird & Son vs. W. A. Prendergast—Motion for peremptory writ of mandamus, argued before Donnelly, J. Decision reserved; J. F. Collins for the City.

People ex rel. John J. Heaney vs. A. Woods—Motion for leave to file and serve an amended petition for a writ of certiorari, argued before Donnelly, J. Decision reserved; L. N. Futter for the City. "Motion granted."

Genaro Guliano, infant—Complaint dismissed by default before Van Siclen, J. E. S. Malone for the City.

People ex rel. Publicity Leasing Co. vs. A. Ludwig—Argued at Court of Appeals; decision reserved; T. Farley for the City.

People ex rel. Joseph Haiken vs. W. A. Prendergast; People ex rel. William E. Schoeber vs. Same; People ex rel. John E. McHugh vs. Same; People ex rel. Herman Wolfe vs. Same; People ex rel. Herman H. Lind vs. Same—Motion for peremptory writs of mandamus, submitted to Donnelly, J. Decision reserved; E. S. Benedict for the City.

City of New York vs. George Beiling—Tried before Dugro, J., and a jury; verdict for plaintiff for \$1. C. W. Miller for the City.

Jonas Weil and another—Tried before Giegerich, J. Decision reserved; A. B. Scoville for the City.

Frank Sarkay—Tried before Delehanty, J., and a jury; complaint dismissed; J. W. Goff, Jr., for the City.

Lexington Avenue School Site—Motion to confirm report of Commissioners of Appraisal, argued before Giegerich, J. Decision reserved; H. W. Mayo for the City.

Franz Kemmerich, administrator—Tried before Delehanty, J., and a jury; verdict for plaintiff for \$10,000. G. M. Curtis for the City.

People ex rel. George Hartman vs. L. Purdy et al.—Motion for peremptory writ of mandamus, argued before Callaghan, J. Decision reserved; E. S. Benedict for the City.

People ex rel. Harry Jacobs vs. J. T. Fetherston—Motion for final order granting peremptory writ of mandamus on findings of Trial Term, argued before Callaghan, J. Decision reserved; H. J. Shields for the City.

Cupples Cordage Co. vs. R. A. C. Smith et al.—Motion for stay of proceeding pending appeal, argued before Callaghan, J., and granted on condition that plaintiff argued appeal on June 16, 1916; G. P. Nicholson for the City.

City of New York vs. Borden's Condensed Milk Co.—Tried before Hoyer, J. Decision reserved; J. H. Miles for the City. "Judgment for defendant."

Charles Rader—Tried before Blake, J., in Municipal Court. Decision reserved; P. N. Harrison for the City.

Kentucky Derby Co. vs. A. Woods et al.—Motion for injunction pendente lite, argued before Callaghan, J. Decision reserved; J. B. Shanahan for the City.

Martha Wilks—Tried before Scudder, J., and a jury; verdict for defendant; G. A. Green for the City.

Mansfield Hunt—Tried before Garretson, J., and a jury; verdict for plaintiff for \$4,000. Motion to set aside verdict and dismiss complaint granted; F. J. Price for the City.

People ex rel. Brooklyn Improvement Co. vs. R. A. C. Smith et al.—Motion for alternative writ of mandamus, argued before Callaghan, J. Decision reserved; F. H. Van Houten for the City.

People ex rel. Adelheid Hammer vs. A. Woods—Motion for peremptory writ of mandamus, argued before Callaghan, J. Decision reserved; G. A. Green for the City.

Hearings Before Commissioners of Estimate in Condemnation Proceedings.

Court House Addition; 44th to 48th Sts., North River Dock; two hearings each; 18th to 23d Sts., North River Dock, one hearing; C. D. Olendorf for the City.

Otsego St. Terminal, one hearing; L. H. LaMotte for the City.

Rapid Transit (135th St. and Harlem River), three hearings; Sea View Hospital, two hearings; H. W. Mayo for the City.

Rapid Transit (84th to 86th Sts., New Utrecht Ave.); Rapid Transit (Broadway and Morris St.); one hearing each; L. C. White for the City.

Rapid Transit (Joralemon St.), two hearings; E. J. Kenney, Jr., for the City.

SCHEDULE "D."

Contracts, Etc., Drafted, Examined and Approved as to Form.

Department.	Contracts Approved as to Form.	Contracts Examined and Returned For Revision.	Advertisements Approved as to Form.
Borough President, Queens	16	..	2
Borough President, Manhattan	8	..	6
Borough President, Brooklyn	4	..	5
Borough President, Bronx	3
Borough President, Richmond	2
Fire Department	3	..	2
Department of Charities	2	1	2
Park Department, Manhattan and Richmond	2	..	1
Board of Education	1	..	2
Dock Department	1	1	..
Department of Water Supply, Gas and Electricity	1	..	1
Board of Water Supply	1
Total	43	2	22

Bonds Approved.

Finance Department	23
Borough President, Bronx	17
Department of Water Supply, Gas and Electricity	1
Total	41

Licenses Approved.

Finance Department	1
--------------------------	---

Agreements Approved.

Board of Estimate and Apportionment	2
---	---

SCHEDULE "E."

Opinions Rendered to the Various Departments.

Department.	Number of Opinions Rendered.	Department.	Number of Opinions Rendered.
Finance Department	39	Commissioners of Accounts.....	1
City Clerk	3	Fire Department	1
Department of Water Supply, Gas and Electricity	2	Borough President, Richmond..	1
Borough President, Brooklyn....	2	Department of Taxes and Assessments	1
Borough President, Queens.....	1	Department of Charities	1
Borough President, Bronx.....	1	Street Cleaning Department....	1
Register, Bronx County.....	1	Police Department	1
Board of Estimate and Apportionment	1	Total	58
Board of Examiners	1		

LAMAR HARDY, Corporation Counsel.

MUNICIPAL CIVIL SERVICE COMMISSION.

Minutes of Meeting of the Municipal Civil Service Commission of New York, Held Wednesday, May 17, 1916, at 10:30 o'clock A. M.

Present—Dr. Henry Moskowitz, President; Darwin R. James, Jr., and Alexander Keogh, Commissioners. The President presided.

A public hearing was had on the proposed amendment of the classification of

positions in the Non-Competitive Class, under the heading "Positions in the Department of Public Charities at compensations not exceeding the amounts set forth below," as follows:

1. By including therein the title "Instructor (Kindergarten), \$720 per annum" (without maintenance).
2. By changing the line "Pharmacist, \$720 per annum," under the heading "Sez View Hospital (with maintenance)," to read "Assistant Pharmacist, \$720 per annum."

Clifford J. Gordon, Clerk in the Department of Public Charities, appeared in favor of the proposed amendment. There were no other appearances and the Chair declared the hearing closed.

The Commission then went into regular session and the minutes of the meeting held May 3 were approved.

On motion, the request of the Commissioner of Public Charities for the classification in the Non-Competitive Class for his department of the position of Instructor (Kindergarten) at \$720 per annum, without maintenance, was denied, and it was

Resolved, that the Secretary be and he hereby is instructed to proceed with an open competitive examination for the position of Instructor (Kindergarten) under the provisions of Clause 6 of Rule VI, that being a position requiring unusual qualifications and one to which no classified title is applicable.

On motion, it was

Resolved, that the classification of positions in the non-competitive class, under the heading "Positions in the Department of Public Charities, at compensations not exceeding the amounts set forth below," be and the same hereby is amended by striking therefrom, under the sub-heading "Sea View Hospital (With Maintenance)," the line "Pharmacist, \$720 per annum," and substituting therefor the following: "Assistant Pharmacist, \$720 per annum."

The following resolutions were adopted after a hearing of each of the candidates named therein:

Resolved, That the disqualification appearing against the following named candidates on the eligible list of Fireman be and the same hereby is removed: James J. Wood, 2903 Eighth ave., Manhattan. George J. Nelson, 137 Ridge st., Astoria, L. I. Ernest J. H. Huber, 245 Franklin ave., Mt. Vernon, N. Y. Aloysius P. Clark, 52 E. 88th st., Manhattan. Samuel N. Avrick, 48-50 Twombly pl., Jamaica, L. I. John M. Breen, 90 Monitor st., Brooklyn. Thomas P. Fox, 252 Grand ave., Brooklyn. Louis J. Rauchut, 54 Concord st., Brooklyn. Raymond J. F. Coakley, 566 Ovington ave., Brooklyn.

Resolved, That the following names be and the same hereby are removed from the eligible list of Fireman under the provisions of Clause 14 of Rule VII, and placed upon the list of persons disqualified for employment in the City service: William Schanover, 254 Liberty ave., Brooklyn; Harry J. Brown, 407 W. 52nd st., Manhattan.

Resolved, That the name of Franklin G. Lundgren, 251 Clifton pl., Brooklyn, be and the same hereby is removed from the eligible list of Proofreader and placed upon the list of persons disqualified for employment in the City Service.

Resolved, That the disqualification appearing against the name of Edgar S. Evers, 121 Flushing ave., Astoria, L. I., on the eligible list of Climber and Pruner, be and the same hereby is removed.

Resolved, That the disqualification appearing against the name of Alexander Wilson, 1320 Walker ave., Woodhaven, L. I., on the eligible list of Asphalt Worker be and the same hereby is removed.

Resolved, That the disqualification appearing against the name of Edward B. Kelly, 123 East 90th st., Manhattan, on the eligible list of Instructor of Industry, Bricklaying, be and the same hereby is removed.

Resolved, That the Secretary be and he hereby is instructed to direct the Board of Water Supply to terminate the services of Frederick J. Hayman and Alphonse P. Cherry, serving as Hoist Operators in that department under the provisions of Clause 3 of Rule XII, it appearing that the former is not a citizen of the United States and the latter not a resident of the State of New York.

Resolved, That certification of the name of Samuel B. Cooper, 69 Seventh st., Manhattan, to the Department of Finance, from the preferred list of Clerk, Second Grade, be and the same hereby is revoked and his name be and the same hereby is removed from said preferred list, it appearing that he was not entitled to such certification in that he was under the minimum age of twenty-one years at the time of filing application for that position.

Mrs. Geneva H. Fuhrmann, 875 W. 180th st., Manhattan, a candidate on the eligible list of Social Investigator, appeared as directed. The matter was laid over.

The following named candidates for the positions specified failed to appear, as directed, and the Secretary was instructed to continue the disqualification appearing against their names on the eligible lists for said positions: Joseph S. Gunn, 2860 Eighth ave., Manhattan, Asphalt Worker. Christopher D. Keegan, 532 E. 68th st., Manhattan, Instructor of Industry, Bricklaying.

The following named candidates for the positions specified failed to appear, as directed, and the Secretary was instructed to summon them to appear at the next regular meeting of the Commission: Michael F. Henry, 127 W. 63d st., Manhattan, Veterinarian; James Madigan, 402 E. 82d st., Manhattan, Fireman.

Francesco A. Luongo, 415 W. 16th st., Manhattan, failed to appear, as directed, to show cause why his name should not be removed from the eligible list of Sweeper on account of physical disability. On motion, it was

Resolved, That the name of Francesco A. Luongo, of 415 W. 16th st., Manhattan, be and the same hereby is removed from the eligible list of Sweeper under the provisions of Clause 14 of Rule VII. (Physical disability).

Edward J. McInerney, 2107 Amsterdam ave., Manhattan, a candidate on the eligible list of Probation Officer, appeared, as directed. In this connection the Commission considered a report of the Examiner in Charge of the Bureau of Investigation, dated May 10. On motion, it was

Resolved, That the name of Edward J. McInerney, 2107 Amsterdam ave., Manhattan, be and the same hereby is removed from the eligible list of Probation officer.

Upon the recommendation of the Committee on Transfers, the following transfers were approved:

Frank A. Holahan, Rodman, from the Board of Water Supply at \$960 per annum to the Department of Parks, Bronx, at \$1,080 per annum. Howard W. Hoyer from Structural Steel Draftsman at \$1,200 per annum to Structural Steel Draftsman at \$1,800 per annum, office of the President, Borough of Manhattan (Clause 3 of Rule XIV). John Blackmore, Attendant at \$900 per annum, from the office of the President, Borough of Manhattan, to the office of the President, Borough of Brooklyn. John W. French, from Laborer to Auto Truck Driver, Department of Water Supply, Gas and Electricity, he having qualified in the necessary practical test. Thomas F. Sullivan, Laborer, from Department of Docks and Ferries to the Department of Parks, Brooklyn. James S. Lynch, from Watchman at \$780 per annum to Attendant at \$780 per annum, office of the President, Borough of Manhattan. Eugene E. Sullivan from Temporary Attendant to Watchman at \$600 per annum, office of the President, Borough of Manhattan (retransfer). John J. Marquart, Clerk, from the Bureau of Standards, Board of Estimate and Apportionment, at \$600 per annum to Department of Parks, Bronx, at \$840 per annum. Edward J. Moran, Clerk, from the Bureau of Buildings, Manhattan, at \$420 per annum to Department of Finance at \$540 per annum. Frank Gentilquore from Driver to Hostler, Department of Street Cleaning. Harry Zimmerman, Clerk, from Department of Street Cleaning at \$300 per annum to Department of Finance at \$540 per annum. To Sheet Metal Workers, Fire Department, to conform to the classification: Max Hoetzel, Peter Leonard, Henry Seelig and John J. Reilly, from Tinsmiths; Samuel M. Milligan, from Tinsmith and Roofer; John J. Corcoran, from Roofer. Harry P. Kyle, Laborer, from Department of Street Cleaning to the office of the President, Borough of Manhattan.

Upon the recommendation of the Committee on Transfers, the Commission disapproved the transfer of Philip Bloss and Domenico Russo, Asphalt Workers, from the office of the President, Borough of Queens, to the office of the President, Borough of Brooklyn, they being ineligible for such transfer under the provisions of Clause 13 of Rule XIX, in that they had served less than the required six months in the borough from which transfer was sought.

Upon the recommendation of the Committee on Reinstatements, the following reinstatements were approved:

William Gillane, Attendant at \$780 per annum, office of the President, Borough of Manhattan (section 1543-b of the Charter). Margaret F. Kelley, Laboratory Assistant at \$600 per annum, Department of Health. George Marangelo, Machinist, at \$5 a day, Board of Water Supply.

On the recommendation of the Committee on Special and Temporary Appointments, the following appointments were approved in accordance with the requests of the several departments, on the dates specified:

SPECIAL CERTIFICATE.

May 10—Martin B. Boland and Hugh Kivlehen, General Mechanics, Department of Public Charities, pending classification of position.

CLAUSE 4, RULE XII.

May 11—T. W. Robertson, Dictaphone Operator, Board of Estimate and Apportionment, at \$4 a day, for a second fifteen days from May 13.

May 9—Nora E. Murphy, Stenographer and Typewriter, Department of Finance, at \$840 per annum, for a second fifteen days.

May 6—Gardeners, Department of Parks, Manhattan and Richmond, at \$2.50 a day, for two periods of fifteen days each: Simon Lenihan, Joseph A. Blazick, William J. Cotter, Patrick Smith, Frederick Muller, Patrick Higgins, Isaac Bennett, Peter McKiernan, James Lettis, Karl W. Darkow, John Fennelly, John Foley, Patrick Kelly, Owen McGoldrick, Adolph Gerchwinder, Owen McCourt, Daniel F. O'Hara, Thomas O'Brien.

May 8—Edward Lorch, Peter D. Feerick, Prison Keepers, Department of Correction, at \$900 per annum, for two periods of fifteen days each from May 3 and 4, respectively.

May 11—James Anderson, Stationary Engineer, Bellevue and Allied Hospitals, at \$4.50 a day, for fifteen days from May 10. Marie G. Levine, Stenographer and Typewriter, Board of Education, at \$3 a day, for two days from January 3.

May 9—Michael Quirk, Pharmacist, Department of Public Charities at \$900 per annum, for fifteen days from May 5. Louis Ortnier, Mechanical and Fuel Engineer, Department of Public Charities, at \$3,000 per annum, for two periods of fifteen days each from May 1.

CLAUSE 11, RULE XIX.

May 9—Department of Public Charities: Patrick Henry, Oiler, at \$3 a day, for ten days from May 1; Joseph Pirecca, Licensed Fireman, at \$3 a day, for ten days from April 18, and six days from April 28.

May 10—Sweepers, Department of Street Cleaning, at \$2.30 a day, from May 1 to 6, inclusive: Julius Randall, John Roland, Vito Frino, Tony Marchisano.

May 12—H. W. Nichols, Automobile Machinist, Department of Bridges, at \$4.50 a day, for fifteen days, no list existing for such temporary employment.

May 11—Forty-eight Drivers at \$2.40 a day, and 15 Sweepers at \$2.30 a day, Department of Street Cleaning, from May 2 to 7.

The Committee on Special and Temporary Appointments, denied the request contained in a communication from the Department of Correction, dated May 9, that the payrolls of John M. O'Connor and Emile Palier, for services rendered as Resident Physicians to April 24 and 30, respectively, be passed, and that it be authorized to continue the services of Stuart N. MacVean as Resident Physician pending the selection of a permanent employee from the eligible list. The eligible list of Resident Physician having been certified to it on April 10, and the Commission being without power to pass the payrolls of the provisional employees for services rendered after the expiration of ten days from that date.

The action of the Committee on Special and Temporary Appointments in adopting the recommendations contained in the following reports was approved:

Report of the Examiner in Charge of the Bureau of Investigation, dated May 16, recommending that Samuel Roth, 633 Willoughby ave., Brooklyn, be marked "Qualified" for employment as Assistant Physician, Clinic, in the Department of Health, at \$300 per annum, under the provisions of Clause 3 of Rule XII.

Report (Q-227), dated May 10, from Mr. Fuld, Assistant Chief Examiner, recommending that Anthony J. Stacom and Martin Schaaf be marked "Qualified" for employment as Asphalt Foreman in the office of the President of the Borough of Queens under the provisions of Clause 3 of Rule XII.

Upon the recommendation of the Committee on Appeals, the appeals of the following-named candidates in the examinations specified for re-ratings of papers, special examinations, etc., were denied:

Philip P. Nebeling, 969 Forest ave., Bronx, and David Sones, 212 E. 123rd st., Manhattan, Inspector of Foods, Milk; Margaret McQuade, 440 E. 122nd st., Manhattan, Charity Application Investigator; George L. Fallon, 50 Vernon ave., Brooklyn, Proofreader; Carrie Kissinger, 531 W. 179th st., Manhattan, Promotion to Stenographer and Typewriter, Grade 3, Tenement House Department; Sadie Wiener, 489 Hegeman ave., Brooklyn, Promotion to Stenographer and Typewriter, Grade 2, Tenement House Department; Francis J. Sample, 66 Sixteenth st., Brooklyn, Promotion to Lieutenant, Fire Department; Anna M. Walsh, 90 Greene ave., Brooklyn, Promotion to Stenographer and Typewriter, Grade 3, Tenement House Department; Francis J. Fyfe, 84 Fifth st., L. I. City, Promotion to Janitor, Department of Education; Philip J. Cousins, 362 St. Marks ave., Brooklyn, Asphalt Worker; Edward L. Newman, 13-15 Herzl st., Brooklyn, Interpreter (Yiddish).

Upon the recommendation of the Committee on Appeals, the appeal of Andrew A. Kunkel, 24 Sutton st., Brooklyn, for a special mental examination for promotion to Engineer of Steamer, Fire Department, was granted, it appearing that his failure to appear for the regular examination was due to the fact that he was away on sick leave at the time of the mental examination.

Upon the recommendation of the Acting Chief Examiner in a report dated May 15, it was

Resolved, That under authority of Clause 8 of Rule XII of the Rules of the Municipal Civil Service Commission, Edward V. Peters, Flushing, L. I., be and he hereby is appointed an Expert Examiner in the office of the Commission in connection with the examination for Director, Central Purchase Committee.

A report dated May 15 was presented from the Acting Chief Examiner, forwarding the resignation of T. P. Oakley, Monitor in the office of the Commission. The resignation was accepted.

The following reports were presented from the Acting Chief Examiner:

Report dated May 16 recommending that the order for the examinations for promotion from Hospital Physician (Non-Competitive Class) to Hospital Physician, Grade 4, and from Nurse (Non-Competitive Class) to Nurse at \$1,320 per annum be rescinded as requested by the Department of Health under date of May 15.

Report dated May 15 recommending that the examination for promotion to Assistant Court Clerk, Grade 2, in the City Magistrates' Courts, which had been deferred at the request of the City Magistrates, proceed as ordered, in accordance with the request of the Chief City Magistrate under date of May 10.

Report dated May 15 recommending certification of the preferred, eligible list of Inspector of Light and Ventilation, Grade 2, and the merged preferred list of Inspector of Carpentry and Masonry, Grades 2 and 3, and Inspector of Buildings, Grade 2, to the Tenement House Commissioner as appropriate lists from which to appoint three Inspectors of Tenements at \$1,140 per annum.

Report dated May 13 relative to the request of the Commissioner of Parks, Manhattan and Richmond, for approval of the change of title of Charles G. Prael, from Bath Attendant to Head Caretaker and recommending that the Park Commissioner be informed that in the opinion of the Commission it would be necessary for Mr. Prael to qualify in a promotion examination before such change of title could be approved.

The recommendations were adopted.

A report dated May 10 was presented from the Acting Chief Examiner relative to the request of the Chief City Magistrate that the Commission hold an examination for increase in salary of certain Male Probation Officers in the City Magistrates' Courts from \$1,200 to \$1,500 per annum. The request was granted.

A report dated May 15 was presented from the Acting Chief Examiner, relative to the request of the Department of Health to be informed whether in the event of the position of Inspector of Drugs being established for that department and classified by the Commission it would be possible to transfer to that position a person serving under the title of Pharmacist. The Secretary was instructed to communicate the substance of the report to the department.

The following reports were presented from Mr. Fuld, Assistant Chief Examiner, to the effect that the efficiency reports of the departments specified had been prepared in accordance with the rules: Reports (T-141, V-161, W-149 and X-107) dated May 10, Department of Street Cleaning for the first, second, third and fourth quarters of 1915. Report (Z-24) dated May 10, Board of Assessors for the first quarter of 1916. The efficiency reports were approved.

Upon the request of Mr. Fuld, Assistant Chief Examiner, in a report (E-732), dated May 16, it was

Resolved, That, in accordance with Regulation 3, Clause 4, of the Regulations of the Commission, Mr. Leonhard Felix Fuld, Assistant Chief Examiner, be and he hereby is designated to be in charge, under the direction of the Acting Chief Examiner, of the examination for Inspector of Fire Prevention in the examination room of the Commission on Friday, May 26, 1916, from the beginning to the close of the examination.

A report (Z-23) dated May 9 was presented from Mr. Fuld, Assistant Chief Examiner, recommending that the Commission disapprove the following resolutions of the Board of Promotions of the Department of Education for the reason that they were contrary to the procedure adopted by the promotion boards of other city departments and were not conducive to careful deliberation and careful discrimination in the rating of the comparative efficiency of the employees:

1. That five of the eleven members of the Promotion Board constitute a quorum.
2. That members of the Promotion Board be permitted to send representatives to the Promotion Board in their stead with power to vote.

The recommendation was adopted.

The following reports were presented from Mr. Fuld, Assistant Chief Examiner:

Report (Y-38) dated May 12 relative to his investigation of a complaint against the alleged irregular assignment of Alfred I. Ostrander, Louis Thompson and Wm. B. Osterhout, Inspectors of Public Works; Joseph Tonyan, Transitman; Lewis W. Haggerty, Rodman; John A. Ginley, Axeman; Peter Osborne and Bernard J. McLaughlin, Foremen, and John C. Heney, Mason, all in the office of the President, Borough of Manhattan.

Report (Y-39) dated May 12 relative to his investigation of the alleged improper assignments of Frank Seward, Leveler; Daniel J. Curtin, Transitman; Clifford D. Landauer, Transitman; Daniel S. Melville, Inspector of Sewer Construction, and Michael F. Dalton, Inspector of Pipemaking, all in the office of the President, Borough of Manhattan.

The matter of the foregoing assignments was referred to the Engineering Examiners for a report.

A report (Y-34) dated May 9 was presented from Mr. Fuld, Assistant Chief Examiner, relative to the assignment of Frank J. Murphy, a Clerk in the Department of Public Charities. The Commission ruled that the assignment was not improper.

A report dated May 15 was presented from the Acting Chief Examiner relative to the request of the Commissioner of Correction that the Commission consider the matter of the change of title of William Golden from General Inspector to General Storekeeper. The Secretary was instructed to state that the Commission was without power to approve such a change of title, the duties of the positions being dissimilar, and to request that immediate steps be taken to assign Mr. Golden to duties appropriate to his title of General Inspector.

A report dated May 15 was presented from Mr. Shaughnessy, Engineering Examiner, relative to the assignment of Walter Lethbridge, an Inspector of Pipe Laying, Pipes and Hydrants in the Department of Water Supply, Gas and Electricity. The Commission also considered a report of Assistant Chief Examiner Fuld (Y-35) dated May 9, in the matter. The Commission ruled that the assignment of Mr. Lethbridge was not an inappropriate assignment under the provisions of the Civil Service Law and Rules, Mr. Lethbridge having qualified for the performance of the work to which he was assigned.

A report dated May 5 was presented from Miss Upshaw, recommending certification of the preferred list of Chemist, Department of Water Supply, Gas and Electricity, as an appropriate list from which to fill a vacancy in the position of Junior Chemist at \$1,200 per annum in the office of the Commissioner of Public Works, Brooklyn. The action of the Secretary on May 11 in adopting the foregoing recommendation was approved.

The following reports were presented from the Examiner in Charge of the Bureau of Investigation:

Report dated May 10 recommending that the disqualification appearing against the name of George Grimm, 24 Fifteenth st., College Point, L. I., on the eligible list of Climber and Pruner be and the same hereby is removed.

Report dated May 12 recommending that the disqualification appearing against the name of Francis T. Neideck, 1931 Vyse ave., Bronx, on the eligible list of Telephone Operator be removed.

Report dated May 12 recommending that the disqualification appearing against the name of Albert A. Brisotti, 405 E. 182nd st., The Bronx, on the eligible list of Draftsman, Grade C, be removed.

Report dated May 12 recommending that candidates 6 to 16, inclusive, on the eligible list of Laboratory Assistant (Pathological Laboratory, Bacteriology and Serology) be marked "Qualified," except in the case of Dorothy Lintz, where it was recommended that certification be withheld pending further report.

Report dated May 12 recommending that candidates 6 to 12, inclusive, on the eligible list of Laboratory Assistant (Pathological Laboratory-Histology) be marked "Qualified."

Report dated May 10 recommending that the disqualification appearing against the name of John C. Shuttlesworth, 415 Troy ave., Brooklyn, on the eligible list of Inspector of Industry (Structural Iron Working), be removed.

Report dated May 15 recommending that Jacob Harvey Cohen, 244 Penn st., Brooklyn, a candidate on the eligible list of Veterinarian, be summoned before the Commission.

Report dated May 15 recommending that John Joseph Hill, 20 Arden st., N. Y. City, a candidate on the eligible list of Deputy Medical Superintendent, be summoned before the Commission.

Report dated May 15 recommending that John Joseph Hill, 20 Arden st., N. Y. City, a candidate on the eligible list of Probation Officer, be summoned before the Commission.

The recommendations were adopted.

The Secretary submitted a certificate from Dr. P. A. Keil, 164 Arlington ave., Brooklyn, relative to William A. Frank of 273 Jerome st., Brooklyn, a candidate for the position of Sweeper, who had been rejected for flat feet. It appearing from the doctor's certificate that the candidate was still suffering from the cause stated, his request for a physical re-examination was denied.

A report dated May 15 was presented from the Finger-print Clerk stating that the finger-prints of John Gould, Climber and Pruner, and William McCormick, Stephen Barlecki and Charles Andres, Laborer, in the Department of Parks, Queens, did not appear upon their declaration sheets, and a report dated May 16 stating that the declaration sheets of some employees of the Department of Street Cleaning and the Department of Water Supply, Gas and Electricity did not bear their finger-prints. The Secretary was instructed to take the matter up with the departments concerned.

The Secretary was instructed to note on the records the following reassignments to duty in accordance with notifications from the departments concerned under the dates specified:

President, Borough of Manhattan—May 8, James Murphy, Laborer; May 9, James Scanlon and Bernard Witzman, Laborers; May 4, Katherine O'Rourke, Attendant, Department of Street Cleaning—May 10 (2) William Hicks, Assistant Dump Inspector, and William Mills, Driver; May 12, George Flicker, Sweeper, Department of Water Supply, Gas and Electricity—May 6, Henry A. Hughes, Stationary Engineer; May 9, Gustave Koppke, Laborer, Department of Parks, Manhattan and Richmond—May 6, John Foran, Laborer, President, Borough of Richmond—May 15, Henry F. Decker and Clarence M. Cole, Foremen, and Albinus A. Hanlon, Laborer; May 10, Richard Johnston and George A. Tamm, Laborers; May 12, Michael Hafey, Sweeper, President, Borough of Brooklyn—May 8, Michael Adams, Paver, and Dennis McGrath, Joseph Martin, John Otten, John T. McAvoy and William H. Redson, Laborers; May 11 (3) Joseph L. Dougherty, Laborer, and Patrick Doxey and Vincenzo Grosso, Asphalt Workers; May 8, Hugh C. Malloy, Inspector of Regulating, Grading and Paving, President, Borough of Queens—May 11, James F. Day, Laborer; May 12, Henry A. Rehm, Laborer; May 8 (2) John B. Schaeffler, Laborer, and Harry P. Labelle, Topographical Draughtsman, President, Borough of Bronx—May 12, Albert Rall, Laborer, Department of Docks and Ferries—May 12 (2), John Brady, No. 1, Laborer, and Michael S. Guilfoyle, Watchman.

The action of the Secretary on May 15 in taking up with the President, Borough of The Bronx, the matter of the reassignment of Salvatore DeFelino, Asphalt Worker, referred to in a communication from that department dated May 12, was approved.

A communication dated May 10 was presented from the Commissioner of the Department of Street Cleaning relative to the assignments of Jacob Eitel, Tinsmith, and Charles Muehlfeld, Driver. The Commission ruled that no action be taken in the matter of the said assignments until after July 1, 1916, in view of the fact that a reorganization of the mechanical division of the Department of Street Cleaning in all boroughs was under way.

A communication dated May 10 was presented from the Secretary of the Department of Public Charities, requesting approval of the services of Howard B. Kay,

Stenographer in the City Hospital Laboratory, for the month of May and stating that he had been unable to secure anyone from the eligible list certified willing to accept the appointment. The Secretary was instructed to attach a special certificate to the payroll setting forth the facts.

A communication dated May 11 was presented from the Secretary of the Board of Education, transmitting copy of a report and resolution adopted by the Board of Education assigning the following-named Attendance Officers as Supervising Attendance Officers for a period of one year from May 17, 1916: Joseph L. Coppinger, Joseph A. Carlin, Valentine M. Collins, James S. McCloskey, James Rorke, M. D., Ernest Loewing, Owen R. Martin, William J. Black, Clifford T. Graham, Albert B. Ripley, Thomas P. Byrnes, Charles T. Gartland, Hubert Kelly, Theobald M. Purcell, Edward P. Rausch, Felecia Cafferata, Jennie F. Walsh, William T. Byrnes, Thomas Tydings, Jesse Frank, Edward M. Michelbacher, Timothy Donovan. The designation was approved.

A communication dated May 11 was presented from the Board of Water Supply, notifying the Commission of the appointment of Loron H. Dean of Sundown, N. Y., as Gage Keeper at \$5 a month under the provisions of Clause 7 of Rule XII. The appointment was approved.

A communication dated May 15 was presented from the President, Borough of Brooklyn, notifying the Commission of the change of name, through marriage, of Elizabeth Lowe and Bridget Carr, Attendants, to Mrs. Elizabeth Nash and Mrs. Bridget McKiernan, respectively. The Secretary was instructed to note the changes of name on the record.

Upon the request of the Department of Health under date of May 10, it was Resolved, That, under authority of Clause 6a of Rule XII, of the Rules of the Municipal Civil Service Commission, James S. Burton, of Otisville, N. Y., be and he hereby is excepted from examination, to conduct religious services at the Municipal Sanatorium at Otisville, N. Y., in the place and stead of William H. Tinney, resigned; provided, however, that his total compensation shall not exceed \$130.

A communication, dated May 10, was presented from the Secretary of the Department of Public Charities, requesting approval of the payrolls of Louise W. W. Lewis, Hospital Helper, for the months of March and April. The Secretary was instructed to approve the payroll for the month of March only.

A communication, dated May 15, was presented from the President, Borough of Richmond, requesting that the records be amended by changing the name of a laborer appearing thereon as "Salvatore Bade" to read "Salvatore Bate," it appearing that the latter was his correct name. The Secretary was instructed to amend the records accordingly.

A communication, dated May 10, was presented from the Acting President, Borough of Brooklyn, requesting certification of a list from which to make one promotion to the position of Clerk at \$840 per annum in the Bureau of Sewers of his department. The Secretary was instructed to certify the promotion list of Clerk, Second Grade.

A communication, dated May 9, was presented from the Deputy and Acting Comptroller, stating that Edward Bendit, 971 Teller Ave., Bronx, who had been appointed as Temporary Clerk on May 1 and resigned on May 6, had withdrawn his resignation. The Secretary was instructed to restore the name of the said Bendit to the preferred list of Clerk, Second Grade, and recertify it to the Department of Finance for temporary appointment.

A communication, dated May 15, was presented from the Commissioner of Accounts, requesting an amendment of the exempt class for his department by including therein "2 Deputy Commissioners." The Secretary was instructed to advertise a public hearing in the matter.

The following reports of departmental boards of examiners for positions in the non-competitive class were approved upon the recommendation of the Acting Chief Examiner: Department of Public Charities, April 29 (2), May 6 (2), May 3 and May 5 (2). Board of Inebriety, May 5. Department of Health, April 24, May 2, 3 and 4. Department of Education (Manhattan Truant School), May 8.

A report, dated May 17, was presented from the Certification Clerk, submitting a statement of certification of names in excess of the number prescribed by the rules. The certifications were approved, the additional names having been certified to anticipate declinations on account of salary, location, etc.

The declinations of appointment of the following named candidates from the eligible lists specified, on account of illness, impracticability of leaving other employment, etc., etc., were approved:

Stenographer and Typewriter, Grade 2—John A. Whelan, 436 W. 47th st., Manhattan; Max Nachamis, 317 E. 4th st., Manhattan; Charles I. Bragin, 100 Canal st., Manhattan; Harry L. Stuckhardt, 58 W. 127th st., Manhattan. Machinist's Helper—William J. Connell, 69 Polk ave., Corona, L. I.; Thomas Ferguson, 596 Eleventh ave., Manhattan; William Schwalbe, 204 Morningstar rd., Port Richmond, S. I. Clerk, First Grade—Isidore Herz, 1584 First ave., Manhattan; David Rothwacks, 78 Mangin st., Manhattan; Moses Lewis, 77 Ridge st., Manhattan. Typewriting Copyist—Joseph P. Ryan, 521 W. 124th st., Manhattan. Inspector of Licenses, Grade 2—Nathan Rashman, 59 Scammel st., Manhattan. Laborer, Queens—John Mueller, 512 Sixteenth st., College Point, L. I. Pharmacist—Edward D. Steen, 616 Boulevard, Arverne, L. I.

Chief Marine Engineer, Preferred—George Rudischauser, 2392 Hughes st., Brooklyn. Nurse—Florentine M. Ryan, 1654 Eighty-fourth st., Brooklyn. Climber and Pruner, Queens—George Grimm, 24 Fifteenth st., College Point, L. I.; Joseph J. Murphy, 1009 Jamaica ave., Woodhaven, L. I.; Christian P. Robertson, 279 Jackson ave., L. I. City; Timothy Robinson, 294 Hoyt ave., Astoria, L. I. Climber and Pruner, Brooklyn—Marcellus Wolsch, 279 Seventeenth st., Brooklyn. Driver, Manhattan, Preferred—Joseph Fitzgerald, 311 E. 86th st., Manhattan. Clerk, Second Grade, Temporary, Preferred—William J. Casey, 233 E. 48th st., Manhattan. Laborer, Preferred, Manhattan—Joseph Rubsam, 440 W. 25th st., Manhattan. Electrician—William Zepernick, Jr., 2071 Eighty-sixth st., Brooklyn.

Automobile Engineman—William G. Tourte, Roslyn Heights, L. I. (certification to be withheld until Sept. 15, 1916); Martin R. Heitman, 495 Van Buren st., Brooklyn; Joseph G. S. Munson, Jr., 704 Greenwood ave., Brooklyn; Frank A. Ochsli, 176 Miller ave., Brooklyn; John J. Stevens, 711 E. 181st st., Bronx; Richard Rieper, Jr., 111 W. 55th st., Manhattan. Stenographer and Typewriter, Grade 2, Preferred—Madeline G. W. Mechlin, 255 E. 174th st., Bronx (certification to be withheld until July 6, 1916). Clerk, Second Grade, Preferred—John D. Neary, 333 E. 66th st., Manhattan; Edward Bendit, 971 Teller ave., Bronx.

The requests of the following-named candidates for restoration to the eligible lists specified were granted:

John A. Coffey, 430 E. 17th st., Manhattan, Clerk, Second Grade, Temporary, Preferred list; Nellie Ryan, 1486 Third ave., Manhattan, School Farm Attendant, for temporary work; Rubin Giacorno, 19 Stanton st., Manhattan, Driver, Street Cleaning Department, Manhattan list; William Morris, 319 E. 9th st., Manhattan, Clerk, Second Grade, temporary preferred list; Edward J. Calogen, 72 Goerck st., Manhattan, Sweeper, Manhattan; Olive H. Wilde, 518 E. 204th st., Bronx, School Farm Attendant, for certification after June 28, 1916; Aaron M. Morgenlander, 56 Lewis st., Manhattan, Laboratory Assistant, Research; Joseph H. Metz, 128 W. 118th st., Manhattan, Typewriter Accountant, Third Grade, for temporary work at more than \$900 per annum; Patrick C. Curry, 1915 Davidson ave., Bronx, Stationary Engineer, Preferred; Vera Meehan, 83½ Barrow st., Manhattan, Clerk, Second Grade; Herman J. Greenberg, 122 Nostrand ave., Brooklyn, Temporary Preferred list of Gymnasium Attendant; William Morris, 319 E. 9th st., Manhattan, Clerk, Second Grade, Temporary Preferred List; M. Placella, 241 E. 38th st., Manhattan, Machinist's Helper; Patrick J. Walsh, 2126 Eighth ave., Manhattan, Clerk, Second Grade, Temporary Preferred List; Henry Kohan, 94 Second ave., Manhattan, Temporary Clerk; Charles F. X. Molloy, 664 E. 14th st., Brooklyn, Searcher, Preferred, for Temporary Appointment; Winfield W. Robinson, 1711 University ave., Bronx, Patrolman; George Schier, 1308 Southern Boulevard, Bronx, Clerk, First Grade, for Appointment at \$540 per annum; Maurice Lewnofsky, 853 Forest ave., Bronx, Clerk, First Grade, for Appointment at \$480 per annum or over.

The Secretary was instructed to note the following facts on the records:

That Irving Machamis, 317 E. 4th st., Manhattan, did not desire certification from the eligible list of Typewriting Copyist for appointment at less than \$780 per annum.

That Cora F. Riedel, 350 Midwood st., Brooklyn, did not desire certification from the preferred list of Clerk, Second Grade, for appointment at less than \$900 per annum.

That James H. O'Sullivan, 242 Pearl st., Brooklyn, did not desire certification from the eligible list of Clerk, First Grade, for appointment at less than \$540 per annum.

The requests of the following named persons that their names be removed from the eligible lists specified were granted: Edward A. Ryder, 548 Eighth ave., L. I.

City, Electrician; Jacob Adams, 140 Kearney ave., Perth Amboy, N. J., Clerk, Second Grade, Preferred.

The Secretary was instructed to record Thomas McGoldrick, 79 Horatio st., Manhattan, as ineligible for further certification for temporary work from the temporary preferred list of Gardener.

The appointment of George W. Jones, 430 Sixth st., Brooklyn, in the Department of Docks and Ferries from April 25 to 29, inclusive, from the preferred list of House Painter, was approved under Clause 11 of Rule XIX, it appearing that he had been subsequently appointed from said list in the Department of Parks, Bronx.

The requests of the following-named candidates for permission to amend their statements as to date of birth were in error in their papers in the examinations specified were granted: James C. McGovern, 148 E. 63rd st., Manhattan, Stenographer and Typewriter; Elliot T. Bassett, 117 Warburton ave., Yonkers, N. Y., Architectural Draftsman; Joseph A. Bradford, 465 Humboldt st., Brooklyn, Laborer; John Finnegan, 1226 Intervale ave., Bronx, Gardener; Samuel Roth, 44 Suffolk st., N. Y. City, Gymnasium Attendant.

The following requests were denied:

Request of Solomon Wolff, 162 Henry st., Manhattan, that his name be removed from the list of persons disqualified for employment in the City Service.

Request of Jasper B. Frost, 425 W. 53rd st., Manhattan, for a rehearing in connection with the removal of his name from the eligible list of Patrolman.

Request of Jerry J. Holecsek, 520 E. 83rd st., Manhattan, that his name be restored to the eligible list of Patrolman.

The Secretary was instructed to note on the records the change of name of an applicant for the position of Cleaner, Male, Education, from Jacob Blyndorfsky to Jacob Blynn, in accordance with a court order.

Matters Not Upon the Calendar Considered by Unanimous Consent.

A report dated May 16 was presented from the Acting Chief Examiner, stating that the examination for promotion to Chief Parole Officer, Parole Commission, had been completed. On motion, it was

Resolved, That the promotion eligible list of Chief Parole Officer, Parole Commission, be and the same hereby is promulgated.

Upon the recommendation of the Advisory Board in a report dated May 15, it was

Resolved, That the Secretary be and he hereby is instructed to proceed with an examination for Pumpman, Part II, Labor Class.

Upon the recommendation of the Advisory Board in the foregoing report, the following form of advertisement for the examination for Pumpman, Part II, Labor Class, was approved:

Public notice is hereby given that applications will be received, beginning and the receipt of applications will continue thereafter until further notice for the position of Pumpman, Part II, (Labor Class), at the office of the Application Bureau, Room 1400, Municipal Building, Centre and Chambers sts., Manhattan.

Applicants must present themselves in person when filing applications on as no applications will be received by mail on that day. After application blanks will be mailed on request, provided a self-addressed stamped envelope or proper postage is enclosed with the request, but the Commission will not guarantee the delivery of the same. Applications forwarded by mail upon which full postage is not prepaid will not be accepted.

Applicants must be citizens of the United States and residents of the State of New York. Proof of naturalization must accompany application.

Duties—The duties to be performed are to operate pumps and auxiliary equipment in deep shafts and tunnels in the new City aqueduct. It may be necessary to go down shafts to a depth of one thousand (1,000) feet and to stay underground continuously for a full working shift. Familiarity with pipe fitting methods is required.

Physical and Oral examinations will be held.

Candidates must be not less than twenty-one years of age at the time of filing applications and must furnish evidence of two years' previous experience in work of this character.

The compensation is \$3.50 a day. There are six vacancies in the Board of Water Supply.

A report dated May 12 was presented from the Certification Clerk relative to the requisition of the Deputy Commissioner of the Department of Water Supply, Gas and Electricity for an eligible list from which to appoint two Inspectors of Light and Power at \$1,140 per annum. The action of the Secretary, on May 16, in certifying the eligible list of Inspector of Electrical Conductors as an appropriate list, upon the recommendation of the Acting Chief Examiner, was approved.

The following reports were presented from the Certification Clerk: Report, dated May 15, requesting approval of his action in certifying from the eligible list of Automobile Machinist (Labor Class) the names of four persons not reported upon by the Bureau of Investigation.

Report, dated May 16, requesting approval of his action in certifying from the eligible list of Inspector of Electrical Conductors, Grade 2, the names of two persons not reported upon by the Commissioner's Bureau of Investigation.

The action of the Certification Clerk was approved.

The Commission ruled that the payrolls of provisional employees serving under the provisions of Clause 3 of Rule XII, pending the promulgation of promotion lists, be certified if satisfactory efficiency records for such employees are filed with the Commission, even though the efficiency records of all employees of the department have not been filed, such ruling, however, to apply only to employees serving at the present time.

The Secretary was instructed to advertise a public hearing on the proposed amendment of the Non-Competitive Class of Bellevue and Allied Hospitals, as follows:

1. By including therein the positions of Attendant at \$480 per annum, with maintenance, and Assistant Cook at \$480 per annum, with maintenance.
2. By changing the compensation attached to the position of Orderly from an amount not to exceed \$480 per annum to an amount not to exceed \$540 per annum, with maintenance.

It was ordered that the payrolls of the following named persons be passed under a special certificate pending the above changes: Mary Vavsonyi, Attendant, \$480 per annum; Minnie Broderick, Assistant Cook, \$390 per annum; Mary Norris and Otto Sykora, Assistant Cooks, \$480 per annum. That the payrolls of Leo Heck and Charles Orth, Clerks, at \$300, be approved pending a selection from an eligible list, and that the payrolls of the following named persons be passed under a special certificate, also that appropriate action be taken by the General Medical Superintendent of Bellevue and Allied Hospitals to notify the Commission of the examination and appointment of these individuals to their respective positions in the non-competitive class: Gertrude Baker, Matron, \$720 per annum; Carmen Solano, Assistant Dietitian, \$600 per annum; Ella Butcher and Catherine Donnelly, Matrons, \$780 per annum; Jane Sheehan, Assistant Dietitian, \$600 per annum. It was also ordered that the payroll of Michael O'Brien, Assistant Electrician at \$900 per annum, be passed under a special certificate pending selection from an eligible list.

The Secretary was instructed to pass the payrolls of the following named employees of Bellevue and Allied Hospitals under a special certificate for the month of April:

Chief Nurses: Nora O'Connor, Sadie Sweeney, Hattie Frost, Maud Bryson, Jennie Cranston, Mary Kreutz, Margaret O'Connor, Louise Harte, Margaret Sullivan, Mary Lang, Jessica Vient, Caroline Hansen, Edith Bulk, Frederick Jones, Mary Nill, Alice Dyer, Jennie Lenox, Katherine Kennelly, Julia McAuliffe, Minnie Allen, Anna Kerr, Frieda Carstens, Josephine Kimerer, Anna O'Brien, Julia Griffin, Alena Mills, Margaret Reilly.

Chief Nurse (Instructor): Agnes Aikman.

A communication, dated May 12, was presented from the Commissioner of Parks, Queens, notifying the Commission of the reassignment to duty of Henry Kraft, Climber and Pruner, and William J. Cooney, Laborer. The Secretary was instructed to note the reassignments on the records.

A communication, dated May 6, was presented from the Commissioner of Parks, Manhattan and Richmond, containing the statement that William J. Hyland, 502 W. 135th st., Manhattan, certified to him for appointment as Gardener, was apparently physically incapacitated for the position. The Secretary was instructed to arrange a medical re-examination of the candidate to be conducted by two of the Commission's physicians.

The Commission then adjourned, to meet Wednesday, May 24, 1916, at 10.30 o'clock a. m.

ROBT. W. BELCHER, Secretary.

Department of Docks and Ferries.

Report for Week Ended March 4, 1916.

Permits Granted—Rodgers & Hagerty, Inc., storage space at Clinton ave. extension, Wallabout Basin, \$37.50 per month. Richard Lane, space at Hemlock Meadows, Flatlands Bay, \$12 per annum. Alexander Frazer Co., shack on Yellow Bar Hassock; \$12 per annum. Frederick Irving Lundy, shack at Great Bar Hassock; \$21 per annum.

Permits Revoked—Louis Orgelfinger, space south of Crocheron ave., at Bay-side, as of date of issuance. Overseas Shipping Co., single story structure foot of W. 57th st., North River, as of Feb. 29, 1916. Howard H. Logue Co., Inc., coal hopper on pier foot of Canal st., North River, as of March 15, 1916.

Contract—Contract 1508, for drydocking, etc., hulls of Municipal ferryboats, was awarded March 2 to James Shewan & Sons, Inc.

Payrolls for the week ended March 2, amounted to \$8,384.14, and for the month of February to \$61,184.76.

The sum of \$113,131.26 received and deposited.

Open market orders were issued aggregating \$1,592.40.

R. A. C. SMITH, Commissioner of Docks.

Report for Week Ended March 11, 1916.

Permits Granted—Halligan & Son, berth south of W. 40th st., North River; \$1,350 per annum. Holbrook, Cabot & Rollins, space between 50th and 51st sts., North River; \$150 per month. E. E. Abrams, Lot 161, at Jamaica Bay, Brooklyn; \$12 per annum. Gustave A. Albright, Lot 395, at Jamaica Bay; \$4 per annum. James Riley & Sons Trucking Co., berth on south side of pier foot of E. 49th st., East River; \$1,350 per annum.

Permits Revoked—New York Port Terminal & Lighterage Co., Inc., berth on south side of pier foot of W. 35th st., as of Feb. 29. Gustave A. Albright, Lot 399, at Jamaica Bay, Brooklyn, as of Oct. 1, 1915.

Contracts—Class 2 of Contract 1497, for dredging on the East and Harlem rivers, was awarded March 7 to the Coastwise Dredging Co., lowest bidder.

Leases Granted—Consent was granted to the New York Central Railroad Company to sublet to the Flinn-O'Rourke Co., Inc., 85 feet of bulkhead on northerly side of Pier 4, East River.

Payrolls for the week ended March 9 amounted to \$8,331.13.

The sum of \$142,409.23 received and deposited.

Open market orders were issued aggregating \$1,514.75.

R. A. C. SMITH, Commissioner of Docks.

Report for Week Ended March 18, 1916.

Permits Granted—Daniel Rowland, Lot 51, at Jamaica Bay, Borough of Brooklyn, \$6 per annum.

Permits Revoked—New York Life Saving Service, boat and equipment for life saving purposes at the Battery wharf, as of date of issuance.

Payrolls for the week ended March 16 amounted to \$8,267.03.

The sum of \$31,561.50 received and deposited.

Open market orders were issued aggregating \$2,990.05.

R. A. C. SMITH, Commissioner of Docks.

Report for Week Ended March 25, 1916.

Permits Granted—Arrigoni Feed Co., berth for barge at E. 103d st. pier, Harlem River; \$1,200 per annum. New York Telephone Co., outer portion of Pier 21, East River; \$100 for period of occupation. Rodgers & Hagerty, Inc., scow at Clinton Avenue Extension Bulkhead, Wallabout Basin; \$1,000. Edward M. Raphael & Co., Inc., south side of Pier (New) 1, North River; \$17,000 per annum. Mrs. Margaret Slavin, bungalow foot of Bay 50th st., Gravesend Beach, Brooklyn; \$12 per annum. Capt. John P. Roberts, land Liberty Island steamer at Battery wharf; \$600 per annum.

Permits Revoked—Thomas Crimmins Contracting Co., stiff legged derrick south of E. 67th st., East River, as of Jan. 22. J. L. Keating Co., Inc., storage space in rear of bulkhead between W. 52d and 54th sts., North River, as of March 1. Manhattan Sand Co., Inc., storage space between W. 52d and W. 54th st., North River, as of Feb. 15. James King, shelter house north side of approach to W. 47th st. pier, North River, as of date of issuance. Rodgers & Hagerty, Inc., storage space at bulkhead of Clinton Avenue Extension, Wallabout Basin, as of date of issue.

Contracts—Contract 1496, for repairing asphalt pavement on North, East and Harlem rivers, was awarded, March 23, to Uvalde Asphalt Paving Co., lowest bidder. Class 4 of Contract 1488, for steam piping in freight shed on W. 46th st. pier, was awarded, March 24, to William Young Plumbing Company, lowest bidder. Classes 1 and 2 of Contract 1488, for

building freight shed on W. 46th st. pier, North River, were awarded to Post & McCord, lowest bidders, March 24. Class 3 of Contract 1488, for water supply system in freight shed on W. 46th st. pier, was awarded, March 24, to John J. Kenney Co., Inc.

Lease of Lot 630 for cultivation of shell fish at Jamaica Bay, Brooklyn, was assigned by Jarvis Hicks to George C. Rhode.

Payrolls for the week ended March 23 amounted to \$8,276.88.

The sum of \$85,074.95 received and deposited.

Open market orders were issued aggregating \$1,651.33.

R. A. C. SMITH, Commissioner of Docks.

Report for Week Ended April 1, 1916.

Permits Granted—U. S. Volunteer Life Saving Corps, station at 18th ave., Long Island City; \$1 per annum. William H. Lake, portable pavilion foot of Shore Boulevard, Manhattan Beach; \$25 per month. Robert Gair Company, platform pier foot of Main st., Brooklyn; \$2,500 per annum. U. S. Volunteer Life Saving Corps, station at Bay 50th st., Gravesend Bay; \$1 per annum.

Permits Revoked—George W. Beebe, landing Liberty Island steamer at Battery wharf, as of March 20. Hudson Navigation Co., gasoline tank in front of Pier 32, North River, as of date of issuance. Manufacturers & Merchants Lightering Co., unloading automobiles at W. 89th st. pier, as of date of issuance. James McLaughlin Co., storage space between 138th and 139th sts., North River, as of April 1, 1916.

Leases Granted—March 30, for assignment by the New England Navigation Company to the New York, New Haven & Hartford Railroad Company of lease of the pier foot of E. 22d st.

Payrolls for the week ended March 30 amounted to \$13,990.44, and for the month of March to \$61,124.45.

The sum of \$22,941.55 received and deposited.

Open market orders were issued aggregating \$180.20.

R. A. C. SMITH, Commissioner of Docks.

Report for Week Ended April 8, 1916.

Permits Granted—H. B. Wood, tent at Bay 50th st., Gravesend Bay; \$5 for season. Lenox Sand & Gravel Co., berth at bulkhead south of W. 79th st. pier, North River; \$1,200 per annum. Anning J. Smith, Pier 45, East River, with bulkhead; \$10,000 per annum.

Permits Revoked—Charles D. Brady, pier or platform at Bayside pl., Hammels Station, as of April 30. Newtown Creek Towing Co., tally house, foot of Manhattan ave., Newtown Creek, Brooklyn, as of April 5.

Contracts—The bids received March 8, for propeller wheels under Contracts 1501, were rejected April 5.


Leases Granted—Central Railroad Co. of New Jersey, lease of land under water for extension to Pier 46, North River; rental, 27½ cents per square foot per annum; expires Oct. 25, 1924. Thedford-Eltz Coal Co., 50 feet of the south side of pier foot of W. 58th st., North River, with half bulkhead adjoining south side of pier and upland in rear; term, five years, with privilege of renewal for further term of five years; rental, \$4,200 per annum.

Payrolls for the week ended April 6 amounted to \$9,744.38.

The sum of \$157,705.81 received and deposited.

Open market orders were issued aggregating \$33,671.94.

R. A. C. SMITH, Commissioner of Docks.

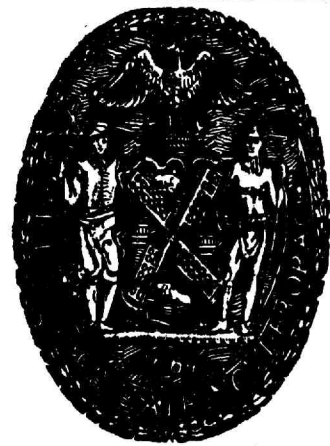

Changes in Departments, Etc.

BOROUGH OF BROOKLYN.

Salary Fixed—Katherine A. Casey, Stenographer and Typewriter, at \$960 per annum, Bureau of Buildings, effective July 1.

DEPARTMENT OF PARKS.

QUEENS.

Appointed—John F. McKenna, 245 Greenpoint ave., L. I. City, and William Burke, 49 N. Prince st., Flushing, N. Y., Laborers, at \$2.50 a day, June 15.

OFFICIAL DIRECTORY.

Unless otherwise stated, the Public Offices of the City are open for business from 9 a. m. to 5 p. m.; Saturday, 9 a. m. to 12 noon.

CITY OFFICES.

MAYOR'S OFFICE.
City Hall, Telephone, 8020 Cortlandt.
John Purroy Mitchel, Mayor.
Theodore Rousseau, Secretary.
Samuel L. Martin, Executive Secretary.
Bureau of Weights and Measures.
Municipal Building, 3d floor. Telephone, 1498 Worth.

COMMISSIONERS OF ACCOUNTS.
Municipal Building, Telephone, 4315 Worth.
Leonard M. Wallstein, Commissioner of Accounts.

BOARD OF ALDERMEN.
Clerk's Office, Municipal Building, 2nd floor. Telephone, 4430 Worth.

President of the Board of Aldermen.
City Hall, Telephone, 6770 Cortlandt.
Frank L. Dowling, President.

BOARD OF AMBULANCE SERVICE.
Municipal Building, 10th floor. Ambulance Calls, 3100 Springs. Administration Offices, 748 Worth.

ARMORY BOARD.
Hall of Records, Telephone, 3900 Worth.
C. D. Rhinehart, Secretary.

ART COMMISSION.
City Hall, Telephone, 1197 Cortlandt.
John Quincy Adams, Assistant Secretary.

BOARD OF ASSESSORS.
Municipal Building, 8th floor. Telephone, 29 Worth.

William C. Ormond, Chairman.
St. George B. Tucker, Secretary.

BELLEVUE AND ALLIED HOSPITALS.
26th st. and 1st ave. Telephone, 4400 Madison Square.

Dr. John W. Brannan, President.
J. K. Paulding, Secretary.

CENTRAL PURCHASE COMMITTEE.
Municipal Building, 12th floor. Telephone, 4227 Worth.

Director.
BUREAU OF THE CHAMBERLAIN.
Municipal Building, 8th floor. Telephone, 4270 Worth.

BOARD OF CHILD WELFARE.
City Hall, Telephone, 7541 Cortlandt.
Harry L. Hopkins, Secretary.

CITY CLERK AND CLERK OF THE BOARD OF ALDERMEN.
Municipal Building, 2nd floor. Telephone, 4430 Worth.

P. J. Scully, City Clerk.
BOARD OF CITY RECORD.
Supervisor's office, Municipal Building, 8th floor. Distributing Division, 96 Reade st. Telephone, 3490 Worth.

David Ferguson, Supervisor.
DEPARTMENT OF CORRECTION.
Municipal Building, 24th floor. Telephone, 1610 Worth.

Burdette G. Lewis, Commissioner.
DEPARTMENT OF DOCKS AND FERRIES.
Pier "A," North River. Telephone, 300 Rector.

R. A. C. Smith, Commissioner.
DEPARTMENT OF EDUCATION.
Board of Education.

Park ave. and 59th st. Telephone, 5580 Plaza.
Stated meetings of the Board are held at 4 p. m. on the first Monday in February, the second Wednesday in August, and the second and fourth Wednesdays in every month, except August.

William G. Wilcox, President.
A. Emerson Palmer, Secretary.
BOARD OF ELECTIONS.
General office and office of the Borough of Manhattan, Municipal Building, 18th floor. Telephone, 1307 Worth.

Edward F. Boyle, President.
Moses M. McKee, Secretary.
Other Borough Offices.

The Bronx.
368 E. 148th st. Telephone, 336 Melrose.

Brooklyn.
435-445 Fulton st. Telephone, 1932 Main.

Queens.
64 Jackson ave., L. I. City. Telephone, 3375 Hunters Point.

Richmond.
Borough Hall, New Brighton, S. I. Telephone, 1000 Tompkinsville.

All offices open from 9 a. m. to 4 p. m. Saturdays to 12 noon.

BOARD OF ESTIMATE AND APPOINTMENT.
Municipal Building, 13th floor. Telephone, 4560 Worth.

Joseph Haag, Secretary.
Bureau of Records and Minutes.
Municipal Building, 13th floor. Telephone, 4560 Worth.

Joseph Haag, Secretary.
Office of the Chief Engineer.
Municipal Building, 13th floor. Telephone, 4560 Worth.

Nelson P. Lewis, Chief Engineer.
Bureau of Public Improvements.
Municipal Building, 13th floor. Telephone, 4560 Worth.

Nelson P. Lewis, Chief Engineer.
Bureau of Franchises.
Municipal Building, 13th floor. Telephone, 4560 Worth.

Harry P. Nichols, Engineer.
Bureau of Contract Supervision.
Municipal Building, 13th floor. Telephone, 4560 Worth.

Central Testing Laboratory, 125 Worth st. Telephone, 3088 Franklin.
Tilden Adamson, Director.

Bureau of Standards.
Municipal Building, 13th floor. Telephone, 4560 Worth.

George L. Tirrell, Director.
BOARD OF EXAMINEES.
Municipal Building, 20th floor, 9 a. m. to 4 p. m. Saturday, to 12 noon. Telephone, 1800 Worth.

Board meets every Tuesday at 2 p. m.
Edward V. Barton, Clerk.
DEPARTMENT OF FINANCE.
Municipal Building, 5th floor. Telephone, 1200 Worth.

Shepard A. Morgan, Secretary to the Department, 5th floor.
William A. Prendergast, Comptroller.
Deputy Comptrollers, 7th floor.
Alexander Brough, Edmund D. Fisher, Albert E. Hadlock, Hubert L. Smith.

Manhattan—Municipal Building, 2nd floor. Telephone, 1200 Worth.
Brooklyn—177th st. and Arthur ave. Telephone, 140 Tremont.
Brooklyn—236 Duffield st. Telephone, 7056 Main.

Queens—5 Court Square, L. I. City. Telephone, 3386 Hunters Point.
Richmond—Borough Hall, St. George. Telephone, 100 Tompkinsville.
William C. Hecht, Receiver of Taxes.
Collector of Assessments and Arrears.
Manhattan—Municipal Building, 3d floor. Telephone, 1200 Worth.
Brooklyn—177th st. and Arthur ave. Telephone, 47 Tremont.
Brooklyn—503 Fulton st. Telephone, 8340 Main.

Queens—Municipal Building, Court Square, L. I. City. Telephone, 1553 Hunters Point.
Richmond—Borough Hall, St. George. Telephone, 1000 Tompkinsville.
Daniel Moynahan, Collector.

FIRE DEPARTMENT.
Municipal Building, 11th floor. Telephone, 4100 Worth.

Brooklyn, 365 Jay st. Telephone, 7600 Main.
Robert Adamson, Commissioner.
DEPARTMENT OF HEALTH.
Centre and Walker sts., Manhattan. Telephone, 6280 Franklin.

Bureau of Public Buildings and offices, 10th floor, 50 Court st.
Bureau of Sewers, 10th floor, 215 Montague st.
Bureau of Buildings, 4th floor, Borough Hall.
Topographical Bureau, 209 Montague st.
Bureau of Substructures, 11th floor, 50 Court st.
Telephone, 3960 Main.

Lewis H. Pounds, President.
BOURGH OF MANHATTAN.
President's office, 20th floor, Municipal Building.

Commissioner of Public Works, 21st floor, Municipal Building.
Assistant Commissioner of Public Works, 21st floor, Municipal Building.
Bureau of Highways, 21st floor, Municipal Building.
Bureau of Public Buildings and offices, 20th floor, Municipal Building.
Bureau of Sewers, 21st floor, Municipal Building.
Bureau of Buildings, 20th floor, Municipal Building.
Telephone, 4227 Worth.

Marcus M. Marks, President.
BOURGH OF QUEENS.
President's Office, Borough Hall, L. I. City. Telephone, 5400 Hunters Point.

Bureau of Public Buildings and Offices, Town Hall, Flushing, L. I. Telephone, 1740 Flushing.
Maurice E. Connolly, President.
BOURGH OF RICHMOND.
President's office, New Brighton. Telephone, 1000 Tompkinsville.

Calvin D. Van Name, President.
COBONEERS.
Manhattan, Municipal Building, 2nd floor. Open at all hours of the day and night. Telephone, 3711 Worth.

Brooklyn—Arthur and Tremont aves. Telephone, 1250 Tremont.
8 a. m. to midnight, every day.
Brooklyn, 236 Duffield st. Telephone, 4004 Main.
Open at all hours of the day and night.
Queens, Town Hall, Jamaica, 9 a. m. to 10 p. m.; Sundays and holidays, 9 a. m. to 12 noon.
Richmond, 175 Second st., New Brighton.
Open at all hours of the day and night.

DEPARTMENT OF LICENSES.
Main Office, 49 Lafayette st. Telephone, 4490 Franklin.

George H. Bell, Commissioner.
Brooklyn—381 Fulton st. Telephone, 1497 Main.
Queens—Borough Hall, L. I. City. Telephone, 5400 Hunters Point.
Richmond—Borough Hall, New Brighton. Telephone, 1000 Tompkinsville.
Division of Licensed Vehicles—511-519 W. 57th st. Telephone, 6387 Columbus.
Public Employment Bureau—Men's departments, 128 Leonard st. Women's departments, 53 Lafayette st. Telephone, 6100 Franklin.
MUNICIPAL CIVIL SERVICE COMMISSION.
Municipal Building, 14th floor. Telephone, 1580 Worth.

Henry Moskowitz, President.
Robert W. Belcher, Secretary.
MUNICIPAL REFERENCE LIBRARY.
Municipal Building, 5th floor. Telephone, 1072 Worth. 9 a. m. to 5 p. m.; Saturday, to 1 p. m.

DEPARTMENT OF PARKS.
Municipal Building, 10th floor. Telephone, 4850 Worth.

Cabot Ward, Commissioner, Manhattan and Richmond.
Borough of Brooklyn.
Litchfield Mansion, Prospect Park, Brooklyn. Telephone, 2300 South.

Raymond V. Ingersoll, Commissioner.
Borough of the Bronx.
Zbrowski Mansion, Claremont Park. Telephone, 2640 Tremont.

Thomas W. Whittle, Commissioner.
Borough of Queens.
The Overlook, Forest Park, Richmond Hill, L. I. Telephone, 2300 Richmond Hill.

John E. Weier, Commissioner.
Park Board.
Municipal Building, 10th floor. Telephone, 4850 Worth.

Cabot Ward, President; Louis W. Fehr, Secretary.
PAROLE COMMISSION.
Municipal Building, 24th floor. Telephone, 1610 Worth.

Thomas R. Minnick, Secretary.
DEPARTMENT OF PLANT AND STRUCTURES.
Municipal Building, 18th floor. Telephone, 380 Worth.

F. J. H. Kracke, Commissioner.
EXAMINING BOARD OF PLUMBERS.
Municipal Building, 9th floor. Telephone, 1800 Worth.

Janet A. G. Hahn, Clerk.
POLICE DEPARTMENT.
240 Centre st. Telephone, 3100 Spring.

Arthur Woods, Commissioner.
DEPARTMENT OF PUBLIC CHARITIES.
Principal office, Municipal Building, 10th floor. Telephone, 4440 Worth.

Brooklyn and Queens, 327 Schermerhorn st., Brooklyn. Telephone, 2977 Main.
Bureau of Social Investigation, Pearl and Centre sts. Telephone, 4405 Worth.
Borough of Richmond, Borough Hall, St. George, S. I. Telephone, 1000 Tompkinsville.
John A. Kingsbury, Commissioner.

PUBLIC SERVICE COMMISSION.
120 Broadway, 8 a. m. to 11 p. m. every day, including holidays and Sundays. Telephone 7500 Rector.

Oscar S. Straus, Chairman.
James B. Walker, Secretary.
BOARD OF REVISION OF ASSESSMENTS.
Municipal Building, 7th floor. Telephone, 1200 Worth.

John Korb, Jr., Chief Clerk.
COMMISSIONERS OF SINKING FUND.
Office of Secretary, Municipal Building, 7th floor. Telephone, 1200 Worth.

John Korb, Jr., Secretary.
DEPARTMENT OF TAXES AND ASSESSMENTS.
Municipal Building, 9th floor. Telephone, 1800 Worth.

Lawson Purdy, President.
C. Rockland Tyng, Secretary.
DEPARTMENT OF STREET CLEANING.
Municipal Building, 12th floor. Telephone, 4240 Worth.

John T. Fetherston, Commissioner.
TENEMENT HOUSE DEPARTMENT.
Manhattan and Richmond office, Municipal Building, 19th floor. Telephone, 1526 Worth.

Brooklyn and Queens office, 503 Fulton st., Brooklyn. Telephone, 3825 Main.
Bronx office, 391 E. 149th st. Telephone, 7107 Melrose.
John J. Murphy, Commissioner.
BOARD OF WATER SUPPLY.
Municipal Building, 22nd floor. Telephone, 3150 Worth.

Charles Strauss, President.
George Featherstone, Secretary.
DEPARTMENT OF WATER SUPPLY, GAS AND ELECTRICITY.
Municipal Building, 23d, 24th and 25th floors. Telephone: Manhattan, 4320 Worth; Brooklyn, 3980 Main; Queens, 3441 Hunters Point; Richmond, 840 Tompkinsville; Bronx, 3400 Tremont.

Brooklyn, 50 Court st. Bronx, Tremont and Arthur aves. Queens, Municipal Building, L. I. City, Richmond, Municipal Building, St. George. William Williams, Commissioner.

BOURGH OFFICES.
BOURGH OF THE BRONX.
President's office, 3d ave. and 177th st. Telephone, 2680 Tremont.

Douglas Mathewson, President.

BOURGH OF BROOKLYN.
President's office, 2d floor, Borough Hall.
Commissioner of Public Works, 2d floor, Borough Hall.

Assistant Commissioner of Public Works, 2d floor, Borough Hall.
Bureau of Highways, 5th and 12th floors, 50 Court st.
Bureau of Public Buildings and offices, 10th floor, 50 Court st.
Bureau of Sewers, 10th floor, 215 Montague st.
Bureau of Buildings, 4th floor, Borough Hall.
Topographical Bureau, 209 Montague st.
Bureau of Substructures, 11th floor, 50 Court st.
Telephone, 3960 Main.

Lewis H. Pounds, President.
BOURGH OF MANHATTAN.
President's office, 20th floor, Municipal Building.

Commissioner of Public Works, 21st floor, Municipal Building.
Assistant Commissioner of Public Works, 21st floor, Municipal Building.
Bureau of Highways, 21st floor, Municipal Building.
Bureau of Public Buildings and offices, 20th floor, Municipal Building.
Bureau of Sewers, 21st floor, Municipal Building.
Bureau of Buildings, 20th floor, Municipal Building.
Telephone, 4227 Worth.

Marcus M. Marks, President.
BOURGH OF QUEENS.
President's Office, Borough Hall, L. I. City. Telephone, 5400 Hunters Point.

Bureau of Public Buildings and Offices, Town Hall, Flushing, L. I. Telephone, 1740 Flushing.
Maurice E. Connolly, President.
BOURGH OF RICHMOND.
President's office, New Brighton. Telephone, 1000 Tompkinsville.

Calvin D. Van Name, President.
COBONEERS.
Manhattan, Municipal Building, 2nd floor. Open at all hours of the day and night. Telephone, 3711 Worth.

Brooklyn—Arthur and Tremont aves. Telephone, 1250 Tremont.
8 a. m. to midnight, every day.
Brooklyn, 236 Duffield st. Telephone, 4004 Main.
Open at all hours of the day and night.
Queens, Town Hall, Jamaica, 9 a. m. to 10 p. m.; Sundays and holidays, 9 a. m. to 12 noon.
Richmond, 175 Second st., New Brighton.
Open at all hours of the day and night.

DEPARTMENT OF LICENSES.
Main Office, 49 Lafayette st. Telephone, 4490 Franklin.

George H. Bell, Commissioner.
Brooklyn—381 Fulton st. Telephone, 1497 Main.
Queens—Borough Hall, L. I. City. Telephone, 5400 Hunters Point.
Richmond—Borough Hall, New Brighton. Telephone, 1000 Tompkinsville.
Division of Licensed Vehicles—511-519 W. 57th st. Telephone, 6387 Columbus.
Public Employment Bureau—Men's departments, 128 Leonard st. Women's departments, 53 Lafayette st. Telephone, 6100 Franklin.
MUNICIPAL CIVIL SERVICE COMMISSION.
Municipal Building, 14th floor. Telephone, 1580 Worth.

Henry Moskowitz, President.
Robert W. Belcher, Secretary.
MUNICIPAL REFERENCE LIBRARY.
Municipal Building, 5th floor. Telephone, 1072 Worth. 9 a. m. to 5 p. m.; Saturday, to 1 p. m.

DEPARTMENT OF PARKS.
Municipal Building, 10th floor. Telephone, 4850 Worth.

Cabot Ward, Commissioner, Manhattan and Richmond.
Borough of Brooklyn.
Litchfield Mansion, Prospect Park, Brooklyn. Telephone, 2300 South.

Raymond V. Ingersoll, Commissioner.
Borough of the Bronx.
Zbrowski Mansion, Claremont Park. Telephone, 2640 Tremont.

Thomas W. Whittle, Commissioner.
Borough of Queens.
The Overlook, Forest Park, Richmond Hill, L. I. Telephone, 2300 Richmond Hill.

John E. Weier, Commissioner.
Park Board.
Municipal Building, 10th floor. Telephone, 4850 Worth.

Cabot Ward, President; Louis W. Fehr, Secretary.
PAROLE COMMISSION.
Municipal Building, 24th floor. Telephone, 1610 Worth.

Thomas R. Minnick, Secretary.
DEPARTMENT OF PLANT AND STRUCTURES.
Municipal Building, 18th floor. Telephone, 380 Worth.

F. J. H. Kracke, Commissioner.
EXAMINING BOARD OF PLUMBERS.
Municipal Building, 9th floor. Telephone, 1800 Worth.

Janet A. G. Hahn, Clerk.
POLICE DEPARTMENT.
240 Centre st. Telephone, 3100 Spring.

Arthur Woods, Commissioner.
DEPARTMENT OF PUBLIC CHARITIES.
Principal office, Municipal Building, 10th floor. Telephone, 4440 Worth.

Brooklyn and Queens, 327 Schermerhorn st., Brooklyn. Telephone, 2977 Main.
Bureau of Social Investigation, Pearl and Centre sts. Telephone, 4405 Worth.
Borough of Richmond, Borough Hall, St. George, S. I. Telephone, 1000 Tompkinsville.
John A. Kingsbury, Commissioner.

PUBLIC SERVICE COMMISSION.
120 Broadway, 8 a. m. to 11 p. m. every day, including holidays and Sundays. Telephone 7500 Rector.

Oscar S. Straus, Chairman.
James B. Walker, Secretary.
BOARD OF REVISION OF ASSESSMENTS.
Municipal Building, 7th floor. Telephone, 1200 Worth.

John Korb, Jr., Chief Clerk.
COMMISSIONERS OF SINKING FUND.
Office of Secretary, Municipal Building, 7th floor. Telephone, 1200 Worth.

John Korb, Jr., Secretary.
DEPARTMENT OF TAXES AND ASSESSMENTS.
Municipal Building, 9th floor. Telephone, 1800 Worth.

Lawson Purdy, President.
C. Rockland Tyng, Secretary.
DEPARTMENT OF STREET CLEANING.
Municipal Building, 12th floor. Telephone, 4240 Worth.

John T. Fetherston, Commissioner.
TENEMENT HOUSE DEPARTMENT.
Manhattan and Richmond office, Municipal Building, 19th floor. Telephone, 1526 Worth.

Brooklyn and Queens office, 503 Fulton st., Brooklyn. Telephone, 3825 Main.
Bronx office, 391 E. 149th st. Telephone, 7107 Melrose.
John J. Murphy, Commissioner.
BOARD OF WATER SUPPLY.
Municipal Building, 22nd floor. Telephone, 3150 Worth.

Charles Strauss, President.
George Featherstone, Secretary.
DEPARTMENT OF WATER SUPPLY, GAS AND ELECTRICITY.
Municipal Building, 23d, 24th and 25th floors. Telephone: Manhattan, 4320 Worth; Brooklyn, 3980 Main; Queens, 3441 Hunters Point; Richmond, 840 Tompkinsville; Bronx, 3400 Tremont.

Brooklyn, 50 Court st. Bronx, Tremont and Arthur aves. Queens, Municipal Building, L. I. City, Richmond, Municipal Building, St. George. William Williams, Commissioner.

BOURGH OFFICES.
BOURGH OF THE BRONX.
President's office, 3d ave. and 177th st. Telephone, 2680 Tremont.

Douglas Mathewson, President.

BOURGH OF BROOKLYN.
President's office, 2d floor, Borough Hall.
Commissioner of Public Works, 2d floor, Borough Hall.

Assistant Commissioner of Public Works, 2d floor, Borough Hall.
Bureau of Highways, 5th and 12th floors, 50 Court st.
Bureau of Public Buildings and offices, 10th floor, 50 Court st.
Bureau of Sewers, 10th floor, 215 Montague st.
Bureau of Buildings, 4th floor, Borough Hall.
Topographical Bureau, 209 Montague st.
Bureau of Substructures, 11th floor, 50 Court st.
Telephone, 3960 Main.

Lewis H. Pounds, President.
BOURGH OF MANHATTAN.
President's office, 20th floor, Municipal Building.

Commissioner of Public Works, 21st floor, Municipal Building.
Assistant Commissioner of Public Works, 21st floor, Municipal Building.
Bureau of Highways, 21st floor, Municipal Building.
Bureau of Public Buildings and offices, 20th floor, Municipal Building.
Bureau of Sewers, 21st floor, Municipal Building.
Bureau of Buildings, 20th floor, Municipal Building.
Telephone, 4227 Worth.

Marcus M. Marks, President.
BOURGH OF QUEENS.
President's Office, Borough Hall, L. I. City. Telephone, 5400 Hunters Point.

Bureau of Public Buildings and Offices, Town Hall, Flushing, L. I. Telephone, 1740 Flushing.
Maurice E. Connolly, President.
BOURGH OF RICHMOND.
President's office, New Brighton. Telephone, 1000 Tompkinsville.

Calvin D. Van Name, President.
COBONEERS.
Manhattan, Municipal Building, 2nd floor. Open at all hours of the day and night. Telephone, 3711 Worth.

Brooklyn—Arthur and Tremont aves. Telephone, 1250 Tremont.
8 a. m. to midnight, every day.
Brooklyn, 236 Duffield st. Telephone, 4004 Main.
Open at all hours of the day and night.
Queens, Town Hall, Jamaica, 9 a. m. to 10 p. m.; Sundays and holidays, 9 a. m. to 12 noon.
Richmond, 175 Second st., New Brighton.
Open at all hours of the day and night.

DEPARTMENT OF LICENSES.
Main Office, 49 Lafayette st. Telephone, 4490 Franklin.

George H. Bell, Commissioner.
Brooklyn—381 Fulton st. Telephone, 1497 Main.
Queens—Borough Hall, L. I. City. Telephone, 5400 Hunters Point.
Richmond—Borough Hall, New Brighton. Telephone, 1000 Tompkinsville.
Division of Licensed Vehicles—511-519 W. 57th st. Telephone, 6387 Columbus.
Public Employment Bureau—Men's departments, 128 Leonard st. Women's departments, 53 Lafayette st. Telephone, 6100 Franklin.
MUNICIPAL CIVIL SERVICE COMMISSION.
Municipal Building, 14th floor. Telephone, 1580 Worth.

Henry Moskowitz, President.
Robert W. Belcher, Secretary.
MUNICIPAL REFERENCE LIBRARY.
Municipal Building, 5th floor. Telephone, 1072 Worth. 9 a. m. to 5 p. m.; Saturday, to 1 p. m.

DEPARTMENT OF PARKS.
Municipal Building, 10th floor. Telephone, 4850 Worth.

Cabot Ward, Commissioner, Manhattan and Richmond.
Borough of Brooklyn.
Litchfield Mansion, Prospect Park, Brooklyn. Telephone, 2300 South.

Raymond V. Ingersoll, Commissioner.
Borough of the Bronx.
Zbrowski Mansion, Claremont Park. Telephone, 2640 Tremont.

Thomas W. Whittle, Commissioner.
Borough of Queens.
The Overlook, Forest Park, Richmond Hill, L. I. Telephone, 2300 Richmond Hill.

Eighth District—121st st. and Sylvan pl. Telephone, 3950 Harlem.
Ninth District—Madison ave. and 59th st. Telephone, 3873 Plaza.

Borough of The Bronx.
First District—Town Hall, 1400 Williamsbridge rd., Westchester. Telephone, 457 Westchester.
Second District—Washington ave. and 162d st. Telephone, 3042 Melrose.

Borough of Brooklyn.
First District—State and Court st. Telephone, 7091 Main.

Second District—495 Gates ave. Telephone, 504 Bedford.

Third District—6 Lee ave. Telephone, 556 Williamsburg.

Fourth District—14 Howard ave. Telephone, 4323 Bushwick.

Fifth District—5220 Third ave. Telephone, 3907 Sunset.

Sixth District—236 Duffield st. Telephone, 6166 Main.

Seventh District—31 Pennsylvania ave. Telephone, 904 East New York.

Borough of Queens.
First District, 115 Fifth st., L. I. City. Telephone, 1420 Hunters Point.

Second District—Broadway and Court st., Elmhurst. Telephone, 87 Newtown.

Third District—1908 Myrtle ave., Glendale. Telephone, 2352 Bushwick.

Fourth District—Town Hall, Jamaica. Telephone, 1654 Jamaica.

Borough of Richmond.
First District—Lafayette ave. 2d st., New Brighton. Telephone, 503 Tompkinsville.

Second District—Village Hall, Stapleton. Telephone, 313 Tompkinsville.

COURT OF SPECIAL SESSIONS.
Court opens at 10 a. m.

Part I, Criminal Court Building, Manhattan. Telephone, 3983 Franklin.

Part II, 171 Atlantic ave., Brooklyn. Telephone, 4280 Main.

Part III, Town Hall, Jamaica. Held on Tuesday of each week. Telephone, 2620 Jamaica.

Part IV, Borough Hall, St. George. Held on Wednesday of each week. Telephone, 324 Tompkinsville.

Part V, Bergen Building, Tremont and Arthur av. Bronx. Held on Thursday of each week. Telephone, 6056 Tremont.

Part VI, Smith, Chief Clerk. Telephone, 3611 Gramercy.

Part VII, Fagan, Acting Chief Probation Officer, 137 E. 22nd st. Telephone, 3611 Gramercy.

Part VIII, Fagan, 137 E. 22nd st. Telephone, 3611 Gramercy.

Part IX, Fagan, 137 E. 22nd st. Telephone, 3611 Gramercy.

Part X, Fagan, 137 E. 22nd st. Telephone, 3611 Gramercy.

Part XI, Fagan, 137 E. 22nd st. Telephone, 3611 Gramercy.

Part XII, Fagan, 137 E. 22nd st. Telephone, 3611 Gramercy.

Part XIII, Fagan, 137 E. 22nd st. Telephone, 3611 Gramercy.

Part XIV, Fagan, 137 E. 22nd st. Telephone, 3611 Gramercy.

Part XV, Fagan, 137 E. 22nd st. Telephone, 3611 Gramercy.

Part XVI, Fagan, 137 E. 22nd st. Telephone, 3611 Gramercy.

Part XVII, Fagan, 137 E. 22nd st. Telephone, 3611 Gramercy.

Part XVIII, Fagan, 137 E. 22nd st. Telephone, 3611 Gramercy.

Part XIX, Fagan, 137 E. 22nd st. Telephone, 3611 Gramercy.

Part XX, Fagan, 137 E. 22nd st. Telephone, 3611 Gramercy.

Part XXI, Fagan, 137 E. 22nd st. Telephone, 3611 Gramercy.

Part XXII, Fagan, 137 E. 22nd st. Telephone, 3611 Gramercy.

P. J. SCULLY, City Clerk and Clerk to the Board of Aldermen.

Board of Estimate and Apportionment.
The Board of Estimate and Apportionment meets in the Old Council Chamber, Room 16, City Hall, Fridays at 10:30 a. m.

Commissioners of the Sinking Fund.
The Commissioners of the Sinking Fund meet in the Meeting Room (Room 16), City Hall, on Thursdays, at 11 a. m. at call of the Mayor.

Board of Revision of Assessments.
The Board of Revision of Assessments meets in the Meeting Room (Room 16), City Hall, upon notice of the Secretary.

Board of City Record.
The Board of City Record meets in the City Hall at call of the Mayor.

DAVID FERGUSON, Supervisor, Secretary.

BOROUGH OF THE BRONX.

Proposals.

SEALED BIDS OR ESTIMATES WILL BE received by the President of the Borough of The Bronx, at his office, Municipal Building, Crotona Park, 177th st. and 3rd ave., until 10:30 a. m., on

TUESDAY, JUNE 20, 1916.
NO. 1. FOR PAVING WITH BITUMINOUS CONCRETE ON A CEMENT CONCRETE FOUNDATION, THE ROADWAYS OF W. 180TH ST., FROM DAVIDSON AVE. TO HARRISON AVE.; HARRISON AVE., FROM BURNSIDE AVE. TO W. 181ST ST., ADJUSTING CURB WHERE NECESSARY, TOGETHER WITH ALL WORK INCIDENTAL THERETO (PRELIMINARY PAVEMENT).

The Engineer's estimate of the work is as follows:

11,295 square yards of bituminous concrete pavement, and keeping the pavement in repair for five years from date of acceptance, 1,275 cubic yards of Class B concrete, 6,570 linear feet of curbstone adjusted.

The time allowed for the full completion of the work herein described will be 60 consecutive working days.

The amount of security required for the performance of the contract will be Seventy-three Hundred Dollars (\$7,300).

The bidder will state the price of each item or article contained in the specifications or schedules herein contained or hereto annexed, per linear foot, square foot, square yard, cubic yard, or other unit of measure, by which the bids will be tested. The bids will be compared and the contract awarded at a lump or aggregate sum for the contract.

Blank forms of bids or estimates upon which bids must be made can be obtained upon application therefor, the plans and specifications may be seen and other information obtained at said office. DOUGLAS MATHEWSON, President.

See General Instructions to Bidders on last page, last column, of the "City Record."

MUNICIPAL CIVIL SERVICE COMMISSION.

Proposed Amendments to Classification.

PUBLIC NOTICE IS HEREBY GIVEN OF the proposed amendment of the classification by including in the Non-Competitive Class, under the heading "Positions in the Department of Public Charities, at compensations not exceeding the amounts set forth below" (without maintenance), the following:

Special Investigator (Nurse), \$900 per annum.

A PUBLIC HEARING WILL BE ALLOWED, in accordance with Rule III, at the request of any interested person, at the Commission's office, Room 1443, on

WEDNESDAY, JUNE 21, 1916,
at 10:30 a. m.

ROBT. W. BELCHER, Secretary.

Notices of Examinations.

PUBLIC NOTICE IS HEREBY GIVEN THAT applications will be received by the Municipal Civil Service Commission, Municipal Building, Manhattan, New York City, from

FRIDAY, JUNE 16, 1916, TO FRIDAY, JUNE 30, 1916,

for the position of

ASSISTANT ENGINEER (POWER PLANT SUPERVISION), GRADE E.

No application delivered at the office of the Commission, by mail or otherwise, after 4 p. m. FRIDAY, JUNE 30, 1916, will be accepted.

Application blanks will be mailed upon request, provided a self-addressed stamped envelope or sufficient postage is enclosed to cover the mailing. The Commission will not guarantee the delivery of the same. Postage on applications forwarded by mail must be fully prepaid.

Applicants must be citizens of the United States and residents of the State of New York.

The requirement that every application shall bear the certificates of four reputable citizens whose residences or places of business are within the City of New York is waived for applicants for this examination whose previous occupation or employment has been wholly or in part outside the City of New York, and the said certificates will be accepted from persons resident or engaged in business elsewhere.

The subjects and weights of the examination are: Experience, 5; 70% required. Technical, 3; 75% required. Oral examination, 2; 70% required.

A qualifying physical examination will be given. Candidates failing to qualify in any part of the examination will not be summoned for the ensuing tests.

Applications for this examination must be filed on a special blank, Form C, with insert.

Duties: The Assistant Engineer (Power Plant Supervision) will have charge of the plant and works for the production, distribution and utilization of heat, light and power and other mechanical equipment of the various institutions of a city department. He will have direct supervision over the organization and equipment and will be expected to institute methods for control and economy in operation and to give critical judgment incident to the purchase of fuel and new installations where necessary.

Requirements: Candidate must have had experience as an engineer in the design, construction and operation of a power plant or in the investigational work of power plant efficiency. Part of this period must have been spent in charge of power plant operation of such a character as to require administrative and executive ability. Suitable credit will be given to holders of appropriate technical degrees or to those possessing similar scientific acquirements.

Candidates must be at least 25 years of age on the closing date for the receipt of applications.

The eligible list resulting from this examination will be available for a number of City departments.

The salary for this grade of work ranges from \$2,280 to \$3,180 per annum.

The vacancy immediately to be filled is in the Department of Public Charities and carries a salary of \$3,000 per annum.

The term of the eligibility of the list resulting from this examination is fixed at not less than one year nor more than four years.

TUESDAY, JUNE 27, 1916,
and the receipt of applications will continue thereafter until further notice for the position of

CUTTER (LABOR CLASS, PART III), GRADE E.

No application delivered at the office of the Municipal Civil Service Commission, Municipal Building, Manhattan, New York City, from

WEDNESDAY, JUNE 14, 1916, TO WEDNESDAY, JUNE 28, 1916,

for the position of

JANITOR ENGINEER.

No application delivered at the office of the Commission, by mail or otherwise, after 4 p. m. WEDNESDAY, JUNE 28, 1916, will be accepted.

Application blanks will be mailed upon request, provided a self-addressed stamped envelope or sufficient postage is enclosed to cover the mailing. The Commission will not guarantee the delivery of the same. Postage on applications forwarded by mail must be fully prepaid.

Applicants must be citizens of the United States and residents of the State of New York.

The subjects and weights of the examination are: Technical, 7; Experience, 3.

The technical examination will consist of a practical test and a written examination, each counting 50% of the total. 75% is required on the Practical test and 75% on the written examination. 70% is required on Experience.

A qualifying physical examination will be given. Candidates failing to qualify in any part of the examination will not be summoned for the ensuing tests.

Applications for this examination must be filed on a special blank, Form C.

Duties: Candidates must be familiar with all appliances used in the heating, ventilating, lighting and cleaning of public schools, including steam engines, boilers, pumps, call-bell systems and simple electrical apparatus. They must be able to care for, operate and make repairs and adjustments.

from this examination is fixed at not less than one year nor more than four years.

TUESDAY, JUNE 27, 1916,
and the receipt of applications will continue thereafter until further notice for the position of

CUTTER (LABOR CLASS, PART III), GRADE E.

No application delivered at the office of the Municipal Civil Service Commission, Municipal Building, Manhattan, New York City, from

WEDNESDAY, JUNE 14, 1916, TO WEDNESDAY, JUNE 28, 1916,

for the position of

JUNIOR DRAUGHTSMAN, GRADE B.

No applications delivered at the office of the Commission, by mail or otherwise, after 4 p. m. THURSDAY, JUNE 29, 1916, will be accepted.

Application blanks will be mailed upon request, provided a self-addressed stamped envelope or sufficient postage is enclosed to cover the mailing. The Commission will not guarantee the delivery of the same. Postage on applications forwarded by mail must be fully prepaid.

Applicants must be citizens of the United States and residents of the State of New York.

The subjects and weights of the examination are: Technical, 8; 75% required. Experience, 2; 70% required on all.

The technical paper will include mathematics. General neatness will be considered in rating.

A qualifying physical examination will be given. Candidates failing to qualify in any part of the examination will not be summoned for the ensuing tests.

Applications for this examination must be filed on a special blank, Form B.

Duties: Junior Draughtsman will be required to make sketches, tracings or drawings of an elementary character. They will assist in making maps, charts or diagrams and will perform computations incident to the work of draughting.

Requirements: Candidates should have had training or experience as a draughtsman. Candidates must be at least 18 years of age on the closing date for the receipt of applications.

Vacancies occur from time to time in a number of City departments. The salary range recommended by the Bureau of Standards is from \$900 to \$1,200 per annum. Usual initial salary, \$900 per annum.

The term of the eligibility of the list resulting from this examination is fixed at not less than one year nor more than four years.

THURSDAY, JUNE 29, 1916,
and the receipt of applications will continue thereafter until further notice for the position of

TAILOR (LABOR CLASS, PART III), GRADE E.

No application delivered at the office of the Municipal Civil Service Commission, Municipal Building, Manhattan, New York City, from

WEDNESDAY, JUNE 14, 1916, TO WEDNESDAY, JUNE 28, 1916,

for the position of

JANITOR ENGINEER.

No application delivered at the office of the Commission, by mail or otherwise, after 4 p. m. WEDNESDAY, JUNE 28, 1916, will be accepted.

Application blanks will be mailed upon request, provided a self-addressed stamped envelope or sufficient postage is enclosed to cover the mailing. The Commission will not guarantee the delivery of the same. Postage on applications forwarded by mail must be fully prepaid.

Applicants must be citizens of the United States and residents of the State of New York.

The subjects and weights of the examination are: Experience, 2; 70% required. Technical, 3; 75% required. Oral examination, 2; 70% required.

A qualifying physical examination will be given. Candidates failing to qualify in any part of the examination will not be summoned for the ensuing tests.

Applications for this examination must be filed on a special blank, Form C.

Duties: Candidates must be familiar with all appliances used in the heating, ventilating, lighting and cleaning of public schools, including steam engines, boilers, pumps, call-bell systems and simple electrical apparatus. They must be able to care for, operate and make repairs and adjustments.

Requirements: Candidates must present evidence of experience as an engineer in charge of a steam engine plant or other employment tending to qualify them for the duties of the position. Candidates must produce with their applications either a stationary engineer's license or the affidavits of three licensed stationary engineers certifying to their qualifications for the duties of the position.

Compensation depends upon the size of the building to which assignment is made and is commensurate with the high grade of experience required. Candidates must be not less than 25 years of age nor more than 50 years of age on the closing date for the receipt of applications.

There are no vacancies at present. Certification will be made from this list to the Board of Education and other city departments, if necessary.

The term of the eligibility of the list resulting from this examination is fixed at not less than one year nor more than four years.

THURSDAY, JUNE 29, 1916,
and the receipt of applications will continue thereafter until further notice for the position of

CUTTER (LABOR CLASS, PART III), GRADE E.

No application delivered at the office of the Municipal Civil Service Commission, Municipal Building, Manhattan, New York City, from

WEDNESDAY, JUNE 14, 1916, TO WEDNESDAY, JUNE 28, 1916,

for the position of

JANITOR ENGINEER.

No application delivered at the office of the Commission, by mail or otherwise, after 4 p. m. WEDNESDAY, JUNE 28, 1916, will be accepted.

Application blanks will be mailed upon request, provided a self-addressed stamped envelope or sufficient postage is enclosed to cover the mailing. The Commission will not guarantee the delivery of the same. Postage on applications forwarded by mail must be fully prepaid.

Applicants must be citizens of the United States and residents of the State of New York.

The subjects and weights of the examination are: Experience, 2; 70% required. Technical, 3; 75% required. Oral examination, 2; 70% required.

A qualifying physical examination will be given. Candidates failing to qualify in any part of the examination will not be summoned for the ensuing tests.

Applications for this examination must be filed on a special blank, Form C.

Duties: Candidates must be familiar with all appliances used in the heating, ventilating, lighting and cleaning of public schools, including steam engines, boilers, pumps, call-bell systems and simple electrical apparatus. They must be able to care for, operate and make repairs and adjustments.

Requirements: Candidates must present evidence of experience as an engineer in charge of a steam engine plant or other employment tending to qualify them for the duties of the position. Candidates must produce with their applications either a stationary engineer's license or the affidavits of three licensed stationary engineers certifying to their qualifications for the duties of the position.

Compensation depends upon the size of the building to which assignment is made and is commensurate with the high grade of experience required. Candidates must be not less than 25 years of age nor more than 50 years of age on the closing date for the receipt of applications.

There are no vacancies at present. Certification will be made from this list to the Board of Education and other city departments, if necessary.

The term of the eligibility of the list resulting from this examination is fixed at not less than one year nor more than four years.

THURSDAY, JUNE 29, 1916,
and the receipt of applications will continue thereafter until further notice for the position of

CUTTER (LABOR CLASS, PART III), GRADE E.

No application delivered at the office of the Municipal Civil Service Commission, Municipal Building, Manhattan, New York City, from

WEDNESDAY, JUNE 14, 1916, TO WEDNESDAY, JUNE 28, 1916,

for the position of

JANITOR ENGINEER.

No application delivered at the office of the Commission, by mail or otherwise, after 4 p. m. WEDNESDAY, JUNE 28, 1916, will be accepted.

Application blanks will be mailed upon request, provided a self-addressed stamped envelope or sufficient postage is enclosed to cover the mailing. The Commission will not guarantee the delivery of the same. Postage on applications forwarded by mail must be fully prepaid.

Applicants must be citizens of the United States and residents of the State of New York.

The subjects and

The term of the eligibility of the list resulting from this examination is fixed at not less than one year nor more than four years.

R. W. BELCHER, Secretary.
PUBLIC NOTICE IS HEREBY GIVEN THAT applications will be received by the Municipal Civil Service Commission, Municipal Building, Manhattan, New York City, from **THURSDAY, JUNE 22, 1916, TO THURSDAY, JUNE 29, 1916,**

for the position of **CLERK, 1ST GRADE, MALE.**
 No applications delivered at the office of the Commission, by mail or otherwise, after 4 p. m. **THURSDAY, JUNE 22, 1916,** will be accepted. Application blanks will be mailed upon request. provided a self-addressed stamped envelope or sufficient postage is enclosed to cover the mailing. The Commission will not guarantee the delivery of applications sent by mail. Postage on applications forwarded by mail must be fully prepaid.

Applicants must be citizens of the United States and residents of the State of New York. The subjects and weights of the examination are: Arithmetic, 3; 70% required. General Paper (including letter), 3; 70% required. Handwriting, 3; 70% required. Spelling, 1; 70% required.

A general average of 70% is required. A qualifying physical examination will be given. The general paper will consist of elementary questions on government and general office routine.

Candidates must be at least 14 years of age, and not more than 18 years of age on the closing date for the receipt of applications.

All applicants must present with their applications a copy of birth certificate as recorded in the Department of Health, or a transcript of school record.

Vacancies occur constantly. The present salary range is from \$300 to, but not including, \$600 per annum. The salary range recommended by the Bureau of Standards is from \$300 to \$480, inclusive.

The term of the eligibility of the list resulting from this examination is fixed at not less than one year nor more than four years.

R. W. BELCHER, Secretary.
PUBLIC NOTICE IS HEREBY GIVEN THAT applications will be received by the Municipal Civil Service Commission, Municipal Building, Manhattan, New York City, from **MONDAY, JUNE 5, 1916, TO MONDAY, JUNE 19, 1916,**

for the position of **INSPECTOR OF LIGHT AND POWER, GRADE 2.**

No applications delivered at the office of the Commission, by mail or otherwise, after 4 p. m. **MONDAY, JUNE 19, 1916,** will be accepted. Application blanks will be mailed upon request, provided a self-addressed stamped envelope or sufficient postage is enclosed to cover the mailing. The Commission will not guarantee the delivery of the same. Postage on applications forwarded by mail must be fully prepaid.

Applicants must be citizens of the United States and residents of the State of New York. The subjects and weights of the examination are: Technical, 7; 75% required. Experience, 3; 70% required.

A qualifying physical examination will be given. Candidates failing to pass the physical test will not be summoned for the mental test.

Applications for this examination must be filed on a special blank, Form C.

Duties: The duties of an Inspector of Light and Power, Grade 2, are to inspect and report on electrical repairs and supplies, and on the proper installation, operation and maintenance of electrical equipment; to insure compliance with the provisions of the Electrical Code or Contract Specifications; and to inspect and pass upon the lighting of street and public buildings as to general illumination and economical efficiency.

Requirements: Candidates must present evidence of not less than two years' experience as wireman or two years' operating experience in an electrical generating plant, or two years' testing experience in the shops of an electric manufacturing company, or the equivalent of such experience.

Candidates must be at least 21 years of age on the closing date for the receipt of applications. The salary is \$1,140 to \$1,500 per annum. There are no vacancies at present.

Certifications may be made from this list for the positions of Inspector of Electrical Conductors and Inspector of Electricity.

The term of the eligibility of the list resulting from this examination is fixed at not less than one year nor more than four years.

R. W. BELCHER, Secretary.
BOROUGH OF MANHATTAN.

Proposals.

SEALED BIDS OR ESTIMATES WILL BE received by the President of the Borough of Manhattan, at Room 2032, Municipal Building, Manhattan, until 2 p. m., on **WEDNESDAY, JUNE 28, 1916.**

FOR ALL OF THE LABOR AND MATERIALS REQUIRED TO REPLACE SKY LIGHTS IN THE LANTERN PORTIONS OF THE ROOFS OF WEST WASHINGTON MARKET BUILDING, BOROUGH OF MANHATTAN.

The time allowed for the completion of the work will be seventy (70) consecutive working days.

The amount of security required will be One Thousand (\$1,000) Dollars, and the amount of deposit accompanying the bid shall be five (5) per cent. of the amount of security.

The bidder will state one aggregate price for the whole work described and specified, as the contract is entire and for a complete job.

The bids will be compared and the contract awarded at a lump or aggregate sum to the lowest bidder.

Blank forms, specifications and plans may be obtained at the office of the Auditor, offices of the Commissioner of Public Works, Room 2141, Municipal Building, Manhattan.

MARCUS M. MARKS, President.

Dated June 17, 1916. j17.28

See General Instructions to Bidders on last page, last column, of the "City Record."

SEALED BIDS OR ESTIMATES WILL BE received by the President of the Borough of Manhattan, at Room 2032, Municipal Building, Manhattan, until 2 p. m., on **WEDNESDAY, JUNE 28, 1916.**

NO. 1. FOR THE RECEIVING BASINS ALTERED AND IMPROVED ON PARK ROW FROM ANN ST. TO FRANKFORT ST., WITH ALL WORK INCIDENTAL THERETO (CPM-37A), AND RECEIVING BASIN AND APPURTENANCES ADJACENT TO THE SOUTHEAST CORNER OF PARK ROW AND FRANKFORT ST. (CFM-25).

The Engineer's estimate of the quantity and quality of the material, and the nature and extent, as near as possible, of the work required is as follows:

CFM-25.
 Item 1—Receiving basin, Type B, complete.
 Item 2—20 linear feet of 12-inch basin connection, complete.
 Item 3—1 cubic yard of rock, Class B, excavated and removed.

Item 4—1 cubic yard of concrete, Class A.
 Item 5—1 cubic yard of brick masonry.
 Item 6—1 cubic yard of extra earth excavation.
 Item 7—25 square feet of concrete sidewalk pavement laid.
 Item 8—2 square yards of roadway pavement, all kinds, for which double deposit is required.
 Item 9—500 feet B. M. of timber and planking for bracing and sheathing.

CPM-37A.
 Item 1—2 receiving basins, altered and improved, Method A, complete.
 Item 2—1 receiving basin, altered and improved, Method B, complete.
 Item 3—2 inlets, Type B, complete.
 Item 4—3 inlets, Type C, complete.
 Item 5—75 linear feet of 12-inch basin connection, complete.
 Item 6—1 cubic yard of rock, Class B, excavated and removed.
 Item 7—1 cubic yard of concrete, Class A.
 Item 8—1 cubic yard of brick masonry.
 Item 9—3 cubic yards of extra earth excavation.

Item 10—40 linear feet of 6-inch granite curb (Class A) set in concrete, complete.
 Item 11—15 linear feet of 6-inch granite curb (Class B) set in concrete, complete.
 Item 12—6 linear feet of curb reset in concrete.

Item 13—200 square feet of concrete sidewalk paving recut and refaced to form curb.
 Item 14—20 linear feet of bridge-stone flagging recut and refaced to form curb.

Item 15—4 square yards of roadway pavement, all kinds, for which double deposit is required.
 Item 16—500 feet B. M. of timber and planking for bracing and sheathing.

The time allowed for constructing and completing the alteration to receiving basins and appurtenances and constructing receiving basin will be twenty (20) consecutive working days.

The amount of security required will be Five Hundred and Fifty (\$550) Dollars, and the amount of deposit accompanying the bid shall be five per cent. (5%) of the amount of security.

NO. 2. FOR THE RECEIVING BASINS ALTERED AND IMPROVED ON PARK AVE. 72ND TO 96TH ST., WITH INLETS AND ALL WORK INCIDENTAL THERETO (CPM-37A), AND RECEIVING BASINS AT SOUTHEAST CORNER OF PARK AVE. AND 74TH ST., AND 25 OTHER POINTS (CFM-25).

The Engineer's estimate of the quantity and quality of the material, and the nature and extent, as near as possible, of the work required is as follows:

CFM-25.
 Item 1—26 receiving basins, Type A, complete.
 Item 2—265 linear feet of 12-inch basin connection, complete.
 Item 3—56 linear feet of 12-inch vitrified pipe sewer, complete.
 Item 4—60 cubic yards of rock, Class A, excavated and removed.
 Item 5—10 cubic yards of rock, Class B, excavated and removed.
 Item 6—1 cubic yard of concrete, Class A.
 Item 7—1 cubic yard of brick masonry.
 Item 8—1 cubic yard of extra earth excavation.
 Item 9—15 linear feet of curb reset in concrete.

Item 10—70 square feet of flagstone sidewalk pavement furnished and laid.
 Item 11—230 square feet of flagstone sidewalk pavement redressed and relaid.
 Item 12—1,250 square feet of concrete sidewalk pavement laid.

Item 13—57 square yards of roadway pavement, all kinds, for which double deposit is required.
 Item 14—4 manholes, complete.

Item 15—500 feet, B. M., of timber and planking for bracing and sheathing.

CPM-37A.
 Item 1—12 receiving basins altered and improved, Method A, complete.
 Item 2—6 receiving basins altered and improved, Method B, complete.

Item 3—2 inlets, Type A, complete.
 Item 4—19 inlets, Type B, complete.
 Item 5—18 inlets, Type C, complete.
 Item 6—1 inlet, trapped, complete.

Item 7—550 linear feet of 12-inch basin connection, complete.
 Item 8—5 cubic yards of rock, Class A, excavated and removed.

Item 9—10 cubic yards of rock, Class B, excavated and removed.
 Item 10—1 cubic yard of concrete, Class A.
 Item 11—1 cubic yard of brick masonry.

Item 12—1 cubic yard of extra earth excavation.
 Item 13—500 linear feet of 6-inch granite curb, Class A, set in concrete.

Item 14—275 linear feet of 6-inch granite curb, Class B, set in concrete.
 Item 15—60 linear feet of curb reset in concrete.

Item 16—500 square feet of flagstone sidewalk pavement furnished and laid.
 Item 17—2,250 square feet of flagstone sidewalk pavement redressed and relaid.

Item 18—3,600 square feet of concrete sidewalk pavement laid.
 Item 19—42 square yards of roadway pavement, all kinds, for which double deposit is required.

Item 20—500 feet B. M. of timber and planking for bracing and sheathing.

The time allowed for constructing and completing the alteration to receiving basins and appurtenances and constructing the receiving basins will be sixty (60) consecutive working days.

The amount of security required will be Sixty-five Hundred Dollars (\$6,500), and the amount of deposit accompanying the bid shall be five per cent. (5%) of the amount of security.

The bidder will state the price for each item or article contained in the specifications or schedules herein contained or hereto annexed, per foot, yard, or other unit of measure or article, by which the bid will be tested. Each contract, if awarded, will be awarded for the whole work at a lump sum.

Blank forms may be had and the drawings, form of specification and contract may be seen at the offices of the Commissioner of Public Works, Municipal Building, Bureau of Sewers, Room 2103, Manhattan.

MARCUS M. MARKS, President.

Dated June 17, 1916. j17.28

See General Instructions to Bidders on last page, last column, of the "City Record."

SEALED BIDS OR ESTIMATES WILL BE received by the President of the Borough of Manhattan, at Room 2032, Municipal Building, Manhattan, until 2 p. m., on **WEDNESDAY, JUNE 28, 1916.**

NO. 1. FOR THE RECEIVING BASINS ALTERED AND IMPROVED ON BROADWAY FROM 92D ST. TO 121ST ST., WITH INLETS AND ALL WORK INCIDENTAL THERETO (CPM-37A).

The Engineer's estimate of the quantity and quality of the material, and the nature and extent, as near as possible, of the work required is as follows:

Item No. 1. 11 receiving basins, altered and improved, method "A," complete.
 Item No. 2. 4 receiving basins, altered and improved, method "B," complete.
 Item No. 3. 2 receiving basins, altered and improved (special as shown on plan, complete).
 Item No. 4. 2 inlets, type "A," complete.

Item No. 5. 41 inlets, type "B," complete.
 Item No. 6. 4 inlets, type "C," complete.
 Item No. 7. 850 linear feet of 12-inch basin connections, complete.
 Item No. 8. 5 cubic yards of rock, class "A," excavated and removed.

Item No. 9. 5 cubic yards of rock, class "B," excavated and removed.
 Item No. 10. 2 cubic yards of concrete, class "A," complete.

Item No. 11. 2 cubic yards of brick masonry.
 Item No. 12. 5 cubic yards of extra earth excavation.

Item No. 13. 700 linear feet of 6-inch granite curb, class "A," set in concrete.
 Item No. 14. 400 linear feet of 6-inch granite curb, class "B," set in concrete.

Item No. 15. 36 linear feet of curb reset in concrete.
 Item No. 16. 500 square feet of flagstone sidewalk pavement, redressed and relaid.

Item No. 17. 100 square feet of flagstone sidewalk pavement, furnished and laid.
 Item No. 18. 300 square feet of brick sidewalk pavement relaid.

Item No. 19. 7,500 square feet of concrete sidewalk pavement laid.
 Item No. 20. 35 square yards of roadway pavement, all kinds, for which double deposit is required.

Item No. 21. 500 feet B. M. of timber and planking for bracing and sheathing.

The time allowed for constructing and completing the receiving basins altered and improved will be fifty (50) consecutive working days.

The amount of security required will be Forty-five hundred and fifty (\$4,550) Dollars, and the amount of deposit accompanying the bid shall be five per cent. (5%) of the amount of security.

NO. 2. RECEIVING BASINS ALTERED AND IMPROVED ON GRAND ST. FROM THE BOWERY TO CLINTON ST., WITH INLETS AND ALL WORK INCIDENTAL THERETO (CPM-37A).

The Engineer's estimate of the quantity and quality of the material, and the nature and extent, as near as possible, of the work required is as follows:

Item 1. 15 receiving basins, altered and improved, method "A," complete.
 Item 2. 5 receiving basins, altered and improved, method "B," complete.
 Item 3. 1 receiving basin, altered and improved, method "C," complete.

Item 4. 3 inlets, type "A," complete.
 Item 5. 25 inlets, type "B," complete.
 Item 6. 13 inlets, type "C," complete.

Item 7. 382 linear feet of 12-inch basin connections, complete.
 Item 8. 2 cubic yards of rock, class "B," excavated and removed.

Item 9. 3 cubic yards of concrete, class "A," complete.
 Item 10. 2 cubic yards of brick masonry.
 Item 11. 10 cubic yards of extra earth excavation.

Item 12. 525 linear feet of 6-inch granite curb, class "A," set in concrete, complete.
 Item 13. 180 linear feet of 6-inch granite curb, class "B," set in concrete, complete.

Item 14. 57 linear feet of curb reset in concrete.
 Item 15. 200 square feet of flagstone sidewalk pavement furnished and laid.

Item 16. 2,800 square feet of flagstone sidewalk pavement redressed and relaid.
 Item 17. 1,800 square feet of concrete sidewalk pavement laid.

Item 18. 30 linear feet of bridge-stone flagging recut and refaced to form curb.
 Item 19. 84 square yards of roadway pavement, all kinds, for which double deposit is required.

Item 20. 500 feet B. M. of timber and planking for bracing and sheathing.

The time allowed for constructing and completing the alteration and improvement to basins will be fifty (50) consecutive working days.

The amount of security required will be Thirty-three Hundred Dollars (\$3,300), and the amount of deposit accompanying the bid shall be five per cent. (5%) of the amount of security.

NO. 3. FOR THE RECEIVING BASINS ALTERED AND IMPROVED ON GRAND ST. FROM BOWERY TO BROADWAY, WITH INLETS AND ALL WORK INCIDENTAL THERETO (CPM-37A).

The Engineer's estimate of the quantity and quality of the material, and the nature and extent, as near as possible, of the work required is as follows:

Item 1. 4 receiving basins, altered and improved, method "A," complete.
 Item 2. 2 receiving basins, altered and improved, method "B," complete.

Item 3. 7 inlets, type "A," complete.
 Item 4. 4 inlets, type "B," complete.
 Item 5. 5 inlets, type "C," complete.

Item 6. 250 linear feet of 12-inch basin connections, complete.
 Item 7. 2 cubic yards rock, class "B," excavated and removed.

Item 8. 1 cubic yard concrete, class "A," complete.
 Item 9. 1 cubic yard brick masonry.
 Item 10. 3 cubic yards extra earth excavation.

Item 11. 150 linear feet 6-inch granite curb, class "A," set in concrete.
 Item 12. 100 linear feet 6-inch granite curb, class "B," set in concrete.

Item 13. 45 linear feet curb reset in concrete.
 Item 14. 1,200 square feet of flagstone sidewalk pavement redressed and relaid, complete.

Item 15. 150 square feet of flagstone sidewalk pavement furnished and laid, complete.
 Item 16. 600 square feet of concrete sidewalk pavement laid.

Item 17. 90 linear feet of bridge-stone flagging recut and refaced to form curb.
 Item 18. 90 square yards of roadway pavement, all kinds, for which double deposit is required.

Item 19. 500 feet B. M. of timber and planking for bracing and sheathing.

The time allowed for constructing and completing the alteration and improvement of the basins will be twenty-five (25) consecutive working days.

The amount of security required will be Fifteen Hundred Dollars (\$1,500) and the amount of deposit accompanying the bid shall be five per cent. (5%) of the amount of security.

NO. 4. FOR THE RECEIVING BASINS ALTERED AND IMPROVED ON DELANCEY ST. FROM ESSEX ST. TO RIDGE ST., WITH INLETS AND ALL WORK INCIDENTAL THERETO.

The Engineer's estimate of the quantity and quality of the material, and the nature and extent, as near as possible, of the work required is as follows:

Item 1. 2 receiving basins, altered and improved, method "A," complete.
 Item 2. 1 receiving basin, altered and improved, method "B," complete.

Item 3. 1 receiving basin, altered and improved, method "C," complete.
 Item 4. 1 inlet, type "A," complete.
 Item 5. 5 inlets, type "B," complete.

Item 6. 1 shallow manhole (as shown on plan), complete.
 Item 7. 50 linear feet of 12" basin connection, complete.
 Item 8. 1 cubic yard of rock, class "B," excavated and removed.

Item 9. 1 cubic yard of concrete, class "A," complete.
 Item 10. 1 cubic yard of brick masonry.
 Item 11. 1 cubic yard of extra earth excavation.

Item 12. 100 linear feet of 6-inch granite curb, class "A," set in concrete.

Item 13. 15 linear feet of 6-inch granite curb, class "B," set in concrete.
 Item 14. 12 linear feet of curb reset in concrete.

Item 15. 750 square feet of concrete sidewalk pavement laid.
 Item 16. 14 square yards of roadway pavement, all kinds, for which double deposit is required.

Item 17. 500 feet B. M. of timber and planking for bracing and sheathing.

The time allowed for constructing and completing the alteration and improvement of the basins will be twenty (20) consecutive working days.

The amount of security required will be Five Hundred Dollars (\$500) and the amount of deposit accompanying the bid shall be five per cent. (5%) of the amount of security.

NO. 5. FOR THE RECEIVING BASINS ALTERED AND IMPROVED ON 125TH ST. FROM THIRD AVE. TO MANHATTAN ST. WITH INLETS AND ALL WORK INCIDENTAL THERETO (CPM-37A), AND RECEIVING BASINS AT THE SOUTHEAST CORNER OF 125TH ST. AND PARK AVE., AND FIVE OTHER STREETS (CFM-25).

The Engineer's estimate of the quantity and quality of the material, and the nature and extent, as near as possible, of the work required is as follows:

CFM-25.
 Item No. 1. 5 receiving basins, type "A," complete.

Item No. 2. 1 receiving basin, type "B," complete.
 Item No. 3. 1 manhole, complete.

Item No. 4. 120 linear feet of 12-inch basin connections, complete.
 Item No. 5. 1 cubic yard of rock, class "B," excavated and removed.

Item No. 6. 1 cubic yard of concrete, class "A," complete.
 Item No. 7. 1 cubic yard of brick masonry.

Item No. 8. 1 cubic yard of extra earth excavation.
 Item No. 9. 15 linear feet of curb reset in concrete.

Item No. 10. 50 square feet of flagstone sidewalk pavement, redressed and relaid.
 Item No. 11. 10 square feet of flagstone sidewalk pavement, furnished and laid.

Item No. 12. 350 square feet of concrete sidewalk pavement laid.
 Item No. 13. 37 square yards of roadway pavement, all kinds, for which double deposit is required.

Item No. 14. 500 feet B. M. timber and planking for bracing and sheathing.

CPM-37A.
 Item No. 1. 9 receiving basins, altered and improved, method "A," complete.

Item No. 2. 2 receiving basins, altered and improved, method "B," complete.
 Item No. 3. 2 inlets, type "A," complete.

Item No. 4. 16 inlets, type "B," complete.
 Item No. 5. 11 inlets, type "C," complete.
 Item No. 6. 525 linear feet of 12-inch basin connection, complete.

Item No. 7. 2 shallow manholes, complete.
 Item No. 8. 1 cubic yard of rock, class "B," excavated and removed.

Item No. 9. 1 cubic yard of concrete, class "A," complete.
 Item No. 10. 1 cubic yard of brick masonry.

Item No. 11. 5 cubic yards of extra earth excavation.
 Item No. 12. 280 linear feet of 6-inch granite curb, class "A," set in concrete.

Item No. 13. 375 linear feet of 6-inch granite curb, class "B," set in concrete.
 Item No. 14. 60 linear feet of curb reset in concrete.

Item No. 15. 450 square feet of flagstone sidewalk pavement, redressed and relaid.
 Item No. 16. 100 square feet of flagstone sidewalk pavement, furnished and laid.

Item No. 17. 350 square feet of concrete sidewalk pavement laid.
 Item No. 18. 36 square yards of roadway pavement, all kinds, for which double deposit is required.

Item No. 19. 500 feet B. M. of timber and planking for bracing and sheathing.

The time allowed for constructing and completing the alteration and improvement to receiving basins and appurtenances and constructing receiving basins will be forty (40) consecutive working days.

The amount of security required will be Thirty-three Hundred (\$3,300) Dollars, and the amount of deposit accompanying the bid shall be five per cent. (5%) of the amount of security.

The bidder will state the price for each item or article contained in the specifications or schedules herein contained or hereto annexed, per foot, yard or other unit of measure or article, by which the bid will be tested. Each contract, if awarded, will be awarded for the whole work at a lump sum.

Blank forms may be had and the drawings, form of specification and contract may be seen at the offices of the Commissioner of Public Works, Municipal Building, Bureau of Sewers, Room 2103, Manhattan.

MARCUS M. MARKS, President.

Dated, June 17, 1916. j17.28

See General Instructions to Bidders on last page, last column, of the "City Record."

BOROUGH OF RICHMOND.

Proposals.

SEALED BIDS OR ESTIMATES WILL BE received by the President of the Borough of Richmond, at Borough Hall, St. George, New Brighton, S. I., until 12 noon on **MONDAY, JUNE 26, 1916.**

FOR REGULATING AND REPAVING WITH BITUMINOUS CONCRETE PAVEMENT THE ROADWAY OF BUSH AVE. FROM RICHMOND TERRACE TO THE STATEN ISLAND RAPID TRANSIT RAILROAD TRACKS, TOGETHER WITH ALL WORK INCIDENTAL THERETO.

The Engineer's estimate of the quantity and quality of the materials, and the nature and extent, as near as possible, of the work required is as follows:

2,650 square yards of bituminous concrete pavement, with five years maintenance.
 10 square yards of vitrified brick pavement,

approved by the Corporation Counsel, may be seen and other information obtained.

CALVIN D. VAN NAME, President.
New York, June 10, 1916. j15.26
See General Instructions to Bidders on last page, last column, of the "City Record."

SEALED BIDS OR ESTIMATES WILL BE received by the President of the Borough of Richmond, at Borough Hall, St. George, New Brighton, N. Y. City, until 12 noon on MONDAY, JUNE 20, 1916, Borough of Richmond.

NO. 2. FOR CONSTRUCTING CEMENT CURB WITH STEEL GUARD ON VARIAN ST. FROM McKEON ST. TO A POINT ABOUT 243 FEET SOUTH OF THE SOUTH HOUSE LINE OF McKEON ST.; LAYING VITRIFIED BRICK GUTTER ON CONCRETE FOUNDATION; LAYING CEMENT SIDEWALK; RELAYING OLD FLAGSTONE, AND RESETTING OLD BLUESTONE CURB, TOGETHER WITH ALL WORK INCIDENTAL THERETO.

The Engineer's estimate of the quantity and quality of the materials, and the nature and extent, as near as possible, of the work required is as follows:

450 linear feet of cement curb, with steel guard, constructed.
160 square yards of vitrified brick gutter, including dry mortar bed, with 1 year maintenance.
28 cubic yards of concrete foundation.
1,750 square feet of concrete sidewalk, constructed.

200 square feet of old flagstone, to be relaid.
25 linear feet of old bluestone curbstone, redressed, rejointed and reset.
The time for the completion of the work and the full performance of the contract is ten (10) days.

The amount of security required for the performance of the contract is Four Hundred Dollars (\$400), and the amount of deposit accompanying the bid shall be five (5) per cent. of the amount of security.

The bidder shall state the price of each item contained in the Engineer's estimate.

The bids will be compared and the contract awarded at a lump or aggregate sum for the contract.

Bidders are requested to make their bids or estimates upon the blank form prepared by the President, a copy of which, with the proper envelope in which to enclose the bid, can be obtained upon application therefor at the office of the Engineer, Bureau of Engineering, Borough Hall, St. George, S. I., where plans and the contract, including the specifications, in the form approved by the Corporation Counsel, may be seen and other information obtained.

New York, June 12, 1916. j15.26
See General Instructions to Bidders on last page, last column, of the "City Record."

SEALED BIDS OR ESTIMATES WILL BE received by the President of the Borough of Richmond, at Borough Hall, St. George, New Brighton, S. I., until 12 noon, on MONDAY, JUNE 19, 1916, Borough of Richmond.

FOR REGULATING AND REPAVING WITH GRANITE BLOCK PAVEMENT, THE ROADWAY OF NORTH ST. FROM RICHMOND TERRACE TO ITS NORTHERLY TERMINUS, TOGETHER WITH ALL WORK INCIDENTAL THERETO.

The Engineer's estimate of the quantity and quality of the materials, and the nature and extent, as near as possible, of the work required, is as follows:

850 square yards of granite block pavement, including sand bed and laid with cement grout joints, with one year maintenance.

10 square yards of special cut granite block pavement, including sand bed and laid with cement grout joints, with one year maintenance.

180 cubic yards of concrete foundation.
515 linear feet of old curb, rejointed, redressed and reset.

175 linear feet of new 4-inch x 16-inch bluestone curbstone, furnished and set.
2,200 square feet of old sidewalk, relaid to new grade.

50 linear feet of roof leader outlets, relaid.
6 linear feet of 12-inch vitrified pipe, furnished and laid.

1 cubic yard of brick masonry.
100 square feet of No. 4 expanded metal, furnished and placed.

1 cubic yards of reinforced concrete.
The time for the completion of the work and the full performance of the contract is forty (40) days.

The amount of security required for the performance of the contract is Two Thousand Dollars (\$2,000), and the amount of deposit accompanying the bid shall be five (5) per cent. of the amount of security.

The bidder shall state the price of each item contained in the Engineer's estimate. The bids will be compared and the contract awarded at a lump or aggregate sum for the contract.

Bidders are requested to make their bids or estimates upon the blank form prepared by the President, a copy of which, with the proper envelope in which to enclose the bid, can be obtained upon application therefor at the office of the Engineer, Bureau of Engineering, Borough Hall, St. George, S. I., where plans and the contract, including the specifications, in the form approved by the Corporation Counsel, may be seen and other information obtained.

CALVIN D. VAN NAME, President.
Dated June 5, 1916. j18.19
See General Instructions to Bidders on last page, last column, of the "City Record."

BOROUGH OF QUEENS.

Proposals.

SEALED BIDS OR ESTIMATES WILL BE received by the President of the Borough of Queens at 3d floor, Borough Hall, 5th st. and Jackson ave., L. I. City, until 11 a. m. on WEDNESDAY, JUNE 28, 1916.

NO. 1. FOR REGULATING AND GRADING AT THE LEGAL GRADE AND FULL WIDTH LAMBERTVILLE AVE. (PACIFIC ST.) BETWEEN SUTPHIN RD. AND SPANGLER (VINE) ST.; SPANGLER (VINE) ST. BETWEEN LAMBERTVILLE AVE. (PACIFIC ST.) AND BRINKERHOFF AVE. (PACIFIC ST.) BETWEEN SPANGLER (VINE) ST. AND SMITH ST. (WOODLAND AVE.) SMITH ST. (WOODLAND AVE.) BETWEEN BRINKERHOFF AVE. AND ULSTER AVE.; ULSTER AVE. BETWEEN SMITH ST. (WOODLAND AVE.) AND MERRICK RD.; EXCEPTING THE FOLLOWING NUMBERED PARCELS AS SHOWN ON THE DAMAGE MAP OF LAMBERTVILLE AVE.: NOS. 24, 25, 33, 94, 115, 107 AND 119.

EXCEPTING THAT PORTION OF LAMBERTVILLE AVE. BETWEEN FREEHOLD ST. (NORRIS) AVE. AND MEDFORD (PROSPECT) ST., WHICH SHALL BE GRADED TO A TEMPORARY GRADE EXTENDING FROM THE LEGAL GRADE AT FREEHOLD ST. (NORRIS AVE.) TO THE EXISTING ELEVATION OF THE LONG ISLAND RAILROAD TRACKS, AND THENCE TO THE LEGAL GRADE AT MEDFORD (PROSPECT) ST., FOURTH WARD OF THE BOROUGH OF QUEENS, AND ALL WORK INCIDENTAL THERETO.

The time allowed for doing and completing the

above work will be one hundred and fifty (150) calendar days.

The amount of security required will be Twelve Thousand (\$12,000) Dollars.
The Engineer's estimate of the quantities is as follows:

8,000 cubic yards of earth excavation.
10 cubic yards of rock excavation.
38,000 cubic yards of embankment (to be furnished and laid).

200 square yards of stone gutters furnished and laid.
120 linear feet of 24-inch vitrified pipe in place.

120 linear feet of 24-inch cast iron pipe in place.
504 linear feet of 12-inch cast iron pipe in place.

3 temporary catch basins to be built as per plans.
126 cubic yards of concrete, 1-2-4 mix, in place.
14,600 pounds of reinforcing steel in place.

91 square yards of rip rap in place.
33 cubic yards of gravel or broken stone in place.
30 square yards of sheet asphalt pavement to be restored (not to be bid for).

4 trees to be removed and replaced by others (not to be bid for).

NO. 2. FOR REGULATING AND PAVING WITH A PERMANENT PAVEMENT OF SHEET ASPHALT UPON A CONCRETE FOUNDATION SIX (6) INCHES IN THICKNESS FOR A WIDTH OF 20 FEET CENTRALLY LOCATED, TOGETHER WITH ALL WORK INCIDENTAL THERETO, IN LEFFERTS AVE. FROM LIBERTY AVE. TO ROCKAWAY BOULEVARD, FOURTH WARD OF THE BOROUGH OF QUEENS.

The time allowed for doing and completing the above work will be forty (40) working days.
The amount of security required will be Ten Thousand (\$10,000) Dollars.

The Engineer's estimate of the quantities is as follows:

2,000 cubic yards of earth excavation (not to be bid for).
1,590 cubic yards of concrete in place, including 8-inch shoulders.

8,650 square yards of sheet asphalt pavement (laid outside of the railroad franchise area, including binder course, and five (5) years maintenance).

NO. 3. FOR REGULATING, GRADING, CURBING, LAYING CROSSWALKS AND SIDEWALKS (WHERE NOT ALREADY LAID TO GRADE AND IN GOOD CONDITION) AND PAVING WITH A PRELIMINARY PAVEMENT OF ASPHALTIC CONCRETE ON A CONCRETE FOUNDATION 4 1/2 INCHES IN THICKNESS, TOGETHER WITH ALL WORK INCIDENTAL THERETO, FOR A WIDTH OF TWENTY (20) FEET CENTRALLY LOCATED, AND ALSO BETWEEN SAID CENTRAL SLIP AND CIRCULAR CURVES CONCENTRIC WITH AND EIGHT (8) FEET DISTANT FROM CURB LINES TO TERMINAL CURVES, IN COLUMBIA AVE. FROM QUEENS BOULEVARD TO LAUREL HILL BOULEVARD, SECOND WARD OF THE BOROUGH OF QUEENS.

The time allowed for doing and completing the above work will be thirty (30) working days.
The amount of security required will be Fifteen Hundred (\$1,500) Dollars.

The Engineer's estimate of the quantities is as follows:

50 cubic yards of earth excavation.
1,200 cubic yards of embankment.
510 linear feet of cement concrete curb with steel nosing, furnished and set and one year's maintenance.

2,400 square feet of cement sidewalk, furnished and laid, and one year's maintenance.
120 cubic yards of concrete, in place, including 8-inch shoulders.

800 square yards of asphaltic concrete pavement, with five years maintenance.
400 square yards of stone block gutters, furnished and laid.

60 linear feet of 12-inch cast iron pipe, in place.

NO. 4. FOR REGULATING AND GRADING, CURBING AND LAYING SIDEWALKS (WHERE NOT ALREADY LAID TO GRADE AND IN GOOD CONDITION), AND ALL WORK INCIDENTAL THERETO, IN MOORE ST. FROM NELSON (NOTT) AVE. TO QUEENS BOULEVARD, FIRST WARD OF THE BOROUGH OF QUEENS.

The time allowed for doing and completing the above work will be forty (40) working days.
The amount of security required will be Nine Hundred (\$900) Dollars.

The Engineer's estimate of the quantities is as follows:

100 cubic yards of earth excavation.
7,500 cubic yards of embankment (in excess of excavation).

The bidder must state the price of each item or article contained in the specification or schedule herein contained or hereafter annexed, per square yard, linear foot or other unit of measure, by which the bids will be tested. Bids will be compared and each contract awarded at a lump or aggregate sum. Blank forms may be obtained at the office of the President of the Borough of Queens.

Dated June 17, 1916.
j17.28 MAURICE E. CONNOLLY, President.

See General Instructions to Bidders on last page, last column, of the "City Record."

SEALED BIDS OR ESTIMATES WILL BE received by the President of the Borough of Queens, at 3rd floor, Borough Hall, Fifth st. and Jackson ave., L. I. City, until 11 a. m. on FRIDAY, JUNE 23, 1916.

FOR THE SEWAGE EJECTOR OF THE INCINERATOR AND STABLE BUILDINGS FOR THE BUREAU OF STREET CLEANING OF QUEENS, AT RIDGEWOOD, SECOND WARD, AT FLUSHING AVE., 135 FEET EAST OF METROPOLITAN AVE., BOROUGH OF QUEENS.

The time allowed for doing and completing the above work will be sixty (60) working days.
The amount of security required will be Seven Hundred (\$700) Dollars.

Blank forms and further information may be obtained at the office of the President of the Borough of Queens.

MAURICE E. CONNOLLY, President.
Dated June 13, 1916. j13.23
See General Instructions to Bidders on last page, last column, of the "City Record."

SEALED BIDS OR ESTIMATES WILL BE received by the President of the Borough of Queens at 3d floor, Borough Hall, 5th st. and Jackson ave., L. I. City, until 11 a. m. on THURSDAY, JUNE 22, 1916.

NO. 1. FOR REGULATING, RECURRING AND REPAVING WITH ASPHALTIC CONCRETE ON A CONCRETE FOUNDATION, TOGETHER WITH ALL WORK INCIDENTAL THERETO, IN 6TH AVE. FROM 18TH ST. TO 19TH ST.; IN 16TH ST. FROM 3RD AVE. TO 7TH AVE.; IN 17TH ST. FROM 3RD AVE. TO 7TH AVE.; IN 14TH ST. FROM 3RD AVE. TO HIGH ST.; IN HIGH ST. FROM 13TH ST. TO 15TH ST., AND IN LOUISA ST. FROM 13TH ST. TO 15TH ST., COLLEGE POINT, THIRD WARD.

The time allowed for doing and completing the above work will be one hundred (100) working days.
The amount of security required will be Twenty Thousand (\$20,000) Dollars.

The Engineer's estimate of the quantities is as follows:

12,200 cubic yards of earth excavation.
50 cubic yards of rock excavation.
1,800 linear feet of cement curb with steel nosing and one (1) year's maintenance.

3,000 square feet of cement sidewalk and one (1) year's maintenance.
10 cubic yards of concrete in place.

100 square yards of stone block gutters, furnished and laid.
700 square yards of stone block gutters relaid.
70 cubic yards of broken stone, in place.
23 Norway maple trees to be replanted, and 17 Poplar trees to be removed and replaced with new trees (not to be bid for).

11,900 linear feet of cement curb with steel nosing and one (1) year's maintenance.

2,720 cubic yards of concrete in place.
26,280 square yards of completed asphaltic concrete pavement and five (5) years' maintenance.

NO. 2. FOR REGULATING, RECURRING AND REPAVING WITH ASPHALTIC CONCRETE ON A CONCRETE FOUNDATION, TOGETHER WITH ALL WORK INCIDENTAL THERETO, IN 2ND ST. FROM 1ST AVE. TO 2ND AVE.; IN 3RD ST. FROM 1ST AVE. TO 3RD AVE.; IN 4TH ST. FROM 1ST AVE. TO 3RD AVE.; IN 5TH ST. FROM 1ST AVE. TO 3RD AVE.; IN 6TH ST. FROM 1ST AVE. TO 2D AVE.; IN 7TH ST. FROM 1ST AVE. TO AVE. C; IN 8TH ST. FROM 3RD AVE. TO AVENUE C; IN 9TH ST. FROM 1ST AVE. TO 3RD AVE., COLLEGE POINT, 3RD WARD.

The time allowed for doing and completing the above work will be one hundred (100) working days.

The amount of security required will be Eighteen Thousand (\$18,000) Dollars.

The Engineer's estimate of the quantities is as follows:

10,520 linear feet of cement concrete curb with steel nosing and one (1) year's maintenance.
2,350 cubic yards of concrete in place.

14,070 square yards of completed asphaltic concrete pavement and five (5) years' maintenance.
100 square yards of wood block pavement relaid.

NO. 3. FOR REGULATING, RECURRING AND REPAVING WITH ASPHALTIC CONCRETE ON A CONCRETE FOUNDATION, TOGETHER WITH ALL WORK INCIDENTAL THERETO, IN 10TH ST. FROM 7TH AVE. TO AVENUE C; IN COLLEGE AVE. FROM AVENUE C TO NORTH BOULEVARD; IN NORTH BOULEVARD FROM COLLEGE AVE. TO 13TH ST., COLLEGE POINT, THIRD WARD.

The time allowed for doing and completing the above work will be one hundred (100) working days.

The amount of security required will be Twenty Thousand (\$20,000) Dollars.

The Engineer's estimate of the quantities is as follows:

11,950 linear feet of cement concrete curb with steel nosing and one (1) year's maintenance.
2,880 cubic yards of concrete in place.

17,270 square yards of completed asphaltic concrete pavement and five (5) years' maintenance.

20 square yards of wood block pavement relaid.
50 square yards of stone gutters relaid.

NO. 4. FOR REGULATING AND GRADING THE ROADWAY SPACE AND PAVING WITH A PERMANENT PAVEMENT OF SHEET ASPHALT ON A CONCRETE FOUNDATION SIX INCHES IN THICKNESS, TOGETHER WITH ALL WORK INCIDENTAL THERETO, IN JEROME AVE. FROM HATCH AVE. TO GREENWOOD AVE., FOURTH WARD OF THE BOROUGH OF QUEENS.

The time allowed for doing and completing the above work will be fifty (50) working days.

The amount of security required will be Twenty Thousand (\$20,000) Dollars.

The Engineer's estimate of the quantities is as follows:

1,000 cubic yards of earth excavation.
50 linear feet of new bluestone curb (not to be bid for).

150 linear feet of old curb, redressed and reset (not to be bid for).
3,000 cubic yards of concrete in place.

17,800 square yards of sheet asphalt pavement (laid outside of the railroad franchise area, including binder course, and five (5) years' maintenance).

500 cubic yards of broken stone taken up and delivered on intersecting streets and as directed by the Engineer.

NO. 5. FOR REGULATING, GRADING, CURBING AND LAYING SIDEWALKS (WHERE NOT ALREADY LAID TO GRADE AND IN GOOD CONDITION), AND ALL WORK INCIDENTAL THERETO, IN NORTH CURTIS AVE., FROM JAMAICA AVE. TO RIDGEWOOD (STEWART) AVE., FOURTH WARD OF THE BOROUGH OF QUEENS.

The time allowed for doing and completing the above work will be twenty-five (25) working days.

The amount of security required will be Eighteen Hundred (\$1,800) Dollars.

The Engineer's estimate of the quantities is as follows:

200 cubic yards earth excavation.
1,200 cubic yards of embankment (in excess of excavation).

50 linear feet of old curb, redressed and reset.
1,700 linear feet of cement curb with steel nosing and one (1) year's maintenance.

8,000 square feet of cement sidewalk and one (1) year's maintenance.

NO. 6. FOR REGULATING, GRADING, CURBING AND LAYING SIDEWALKS (WHERE NOT ALREADY LAID TO GRADE AND IN GOOD CONDITION), AND ALL WORK INCIDENTAL THERETO, IN WOODBINE ST., BETWEEN FOREST AVE. AND PROSPECT AVE., SECOND WARD OF THE BOROUGH OF QUEENS.

The time allowed for doing and completing the above work will be ten (10) working days.

The amount of security required will be Two Hundred (\$200) Dollars.

The Engineer's estimate of the quantities is as follows:

50 linear feet old curb, redressed and reset.
50 linear feet of cement curb with steel nosing and one (1) year's maintenance.

100 square feet of old flagstone sidewalk, retrimmed and relaid.
2,200 square feet of cement sidewalk and one (1) year's maintenance, including all grading.

3 trees to be removed and replaced.

NO. 7. FOR REGULATING, GRADING, CURBING AND LAYING SIDEWALKS (WHERE NOT ALREADY LAID TO GRADE AND IN GOOD CONDITION), CROSSWALKS AND GUTTERS WHERE NECESSARY, TOGETHER WITH ALL WORK INCIDENTAL THERETO, IN BANKS AVE., FOR A WIDTH OF 60 FEET, CENTRALLY LOCATED, FROM DITMAR AVE. TO COUCH PL.; IN BUELL PL. FROM BANKS AVE. TO THE SUMMIT SOUTHEASTERLY THEREFROM, AND FOR A WIDTH OF 50 FEET CENTRALLY LOCATED IN BUTLER ST. AND IN CURTIS ST. FROM BANKS AVE. TO THE SUMMITS NORTHWESTERLY THEREFROM, SECOND WARD OF THE BOROUGH OF QUEENS.

The time allowed for doing and completing the above work will be seventy-five (75) days.

The amount of security required will be Four Thousand (\$4,000) Dollars.

The Engineer's estimate of the quantities is as follows:

12,200 cubic yards of earth excavation.
50 cubic yards of rock excavation.
1,800 linear feet of cement curb with steel nosing and one (1) year's maintenance.

3,000 square feet of cement sidewalk and one (1) year's maintenance.
10 cubic yards of concrete in place.

100 square yards of stone block gutters, furnished and laid.
700 square yards of stone block gutters relaid.
70 cubic yards of broken stone, in place.
23 Norway maple trees to be replanted, and 17 Poplar trees to be removed and replaced with new trees (not to be bid for).

NO. 8. FOR REGULATING AND GRADING FOR A WIDTH OF TWENTY-FIVE (25) FEET ON EACH SIDE OF THE CENTER LINE, CURBING AND LAYING CROSSWALKS AND SIDEWALKS (WHERE NOT ALREADY LAID TO GRADE AND IN GOOD CONDITION), AND ALL WORK INCIDENTAL THERETO, IN 47TH ST. FROM HAYES AVE. TO ASTORIA (FLUSHING) AVE., SECOND WARD OF THE BOROUGH OF QUEENS.

The time allowed for doing and completing the above work will be sixty (60) working days.

The amount of security required will be Four Thousand (\$4,000) Dollars.

The Engineer's estimate of the quantities is as follows:

2,700 cubic yards earth excavation.
10 cubic yards of rock excavation.
3,900 linear feet of cement curb with steel nosing and one (1) year's maintenance.

18,600 square feet of cement sidewalk and one (1) year's maintenance.
300 square feet of new crosswalks.
300 square yards of stone block gutters furnished and laid.

54 trees to be removed and 36 replanted or replaced, in their stead, to the new lines and grades, not to be bid for.

NO. 9. FOR REGULATING, GRADING, CURBING AND LAYING SIDEWALKS (WHERE NOT ALREADY LAID TO GRADE AND IN GOOD CONDITION), TOGETHER WITH ALL WORK INCIDENTAL THERETO, IN JOHN ST., FROM METROPOLITAN AVE. TO BLECKER ST. (PROSPECT PL.), SECOND WARD OF THE BOROUGH OF QUEENS.

The time allowed for doing and completing the above work will be thirty (30) working days.

The amount of security required will be One Thousand (\$1,000) Dollars.

The Engineer's estimate of the quantities is as follows:

200 cubic yards of earth excavation.
300 cubic yards of embankment (in excess of excavation).
1,150 linear feet of new bluestone curb.

225 linear feet of old curb redressed and reset.
5,000 square feet of cement sidewalk and one (1) year's maintenance.
5 cubic yards of concrete.

10 square yards granite block pavement, furnished and laid.
10 square yards granite block pavement relaid.
2 catch basins rebuilt.

3 trees to be removed, two of which shall be replaced, not to be bid for.

The bidder must state the price of each item or article contained in the specification or schedule herein contained or hereafter annexed, per square yard, linear foot or other unit of measure, by which the bids will be tested. Bids will be compared and each contract awarded at a lump or aggregate sum.

Blank forms may be obtained and the plans or drawings may be seen at the office of the President of the Borough of Queens.

Dated June 12, 1916.
j12.22 MAURICE E. CONNOLLY, President.

See General Instructions to Bidders on last page, last column, of the "City Record."

DEPARTMENT OF CORRECTION.

Proposals.

SEALED BIDS OR ESTIMATES WILL BE received by the Commissioner of Correction at Municipal Building, Manhattan, until 11 a. m., on TUESDAY, JUNE 27, 1916.

FURNISHING AND DELIVERING LEATHER FOR MANUFACTURING INDUSTRY.

The time for the delivery of the articles, materials and supplies and the performance of the contract is on or before Aug. 31, 1916.

The amount of security required is thirty (30) per cent. of the amount of the bid or estimate.

The bidder will state the price of each item or article contained in the specifications or schedules herein contained or hereafter annexed, per foot.

The extensions must be made and footed up, as the bids will be read from the total and award made to the lowest bidder on each item.

Bids must be submitted in duplicate, each in a separate envelope. No bid will be accepted unless this provision is complied with.

Delivery will be required to be made at the time and in the manner and in such quantities as may be directed.

Blank forms and further information may be obtained at the office of the Department of Correction, Municipal Building, Manhattan.

j16.27 BURDETTE G. LEWIS, Commissioner.

See General Instructions to Bidders on last page, last column, of the "City Record."

COLLEGE OF THE CITY OF NEW YORK.

Proposals.

SEALED BIDS OR ESTIMATES WILL BE received by the Board of Trustees or the Curator of the College of The City of New York at Room No. 114, Main Building, 139th st. and Convent ave., Manhattan, until 2 p. m., on TUESDAY, JUNE 27, 1916.

FURNISHING LABOR AND MATERIAL TO ALTER LABORATORY TABLES IN CHEMISTRY BUILDING, COLLEGE OF THE CITY OF NEW YORK.

The time allowed for doing and completing the work will be sixty (60) consecutive working days.

The amount of security required will be twenty-five (25) per cent. of the bid or estimate.

Blank forms of the contract and specifications and bid sheet may be obtained at the office of the Curator, Room No. 114, Main Building.

The bidder shall state one aggregate price for the whole work described and specified, as the contract is entire and for a complete job.

CHARLES E. LYDECKER, Chairman.
JAMES W. HYDE, Secretary, BERNARD M. BARUCH, FREDERICK F. BELLAMY, WM. HENRY CORBITT, LEE KOHNS, CHARLES E. LYDECKER, WILLIAM F. McCOMBS, MOSES I. STROOCK, CHARLES H. TUTTLE, WM. G. WILCOX, Board of Trustees.

R. V. DAVIS, Curator.
Dated June 16, 1916. j16.27
See General Instructions to Bidders on last page, last column, of the "City Record."

DEPARTMENT OF EDUCATION.

Proposals.

article contained in the specifications or schedule herein contained or hereto annexed, by which the bids will be tested. Award, if made, will be made to the lowest bidder on each item. The said reference is made only as a means of briefly describing the article called for.

Delivery will be required to be made at the time and in the manner and in such quantities as may be directed.

Bids must be submitted in duplicate, each in a separate envelope.

Blank forms and further information may be obtained at the office of the Superintendent of School Supplies, Board of Education, Manhattan, Southwest corner of Park ave. and 59th st.

PATRICK JONES, Superintendent of School Supplies.

Dated, June 15, 1916. j15.27
See General Instructions to Bidders on last page, last column, of the "City Record."

SEALED BIDS OR ESTIMATES WILL BE received by the Superintendent of School Buildings at the office of the Department of Education, Park ave. and 59th st., Manhattan, until 11 a. m., on

MONDAY, JUNE 26, 1916.
Borough of Brooklyn.
FOR ALTERATIONS, REPAIRS, ETC., AT PUBLIC SCHOOL 74, KOSCIUSKO ST., NEAR BROADWAY, BOROUGH OF BROOKLYN.

The time allowed to complete the whole work will be fifty-five (55) working days, as provided in the contract.

The amount of security required is Four Hundred Dollars (\$400).

The deposit accompanying bid shall be five per cent. of the amount of security.

Blank forms, plans and specifications may be obtained or seen at the office of the Superintendent, at Estimating Room, 9th floor, Hall of the Board of Education, Park ave. and 59th st., Manhattan, and also at Branch Office, 131 Livingston st., Brooklyn.

C. B. J. SNYDER, Superintendent of School Buildings.
Dated, June 14, 1916. j14.26
See General Instructions to Bidders on last page, last column, of the "City Record."

SEALED BIDS OR ESTIMATES WILL BE received by the Superintendent of School Buildings at the office of the Department of Education, Park ave. and 59th st., Manhattan, until 11 a. m., on

MONDAY, JUNE 26, 1916.
Borough of Brooklyn.
FOR ALTERATIONS, REPAIRS, ETC., AT PUBLIC SCHOOL 37, SOUTH 4TH AND 3D STS., NEAR BERRY ST., BOROUGH OF BROOKLYN.

The time allowed to complete the whole work will be fifty-five (55) working days, as provided in the contract.

The amount of security required is Five Hundred Dollars (\$500).

The deposit accompanying bid shall be five per cent. of the amount of security.

Blank forms, plans and specifications may be obtained or seen at the office of the Superintendent, at Estimating Room, 9th floor, Hall of the Board of Education, Park ave. and 59th st., Manhattan, and also at Branch Office, 131 Livingston st., Brooklyn.

C. B. J. SNYDER, Superintendent of School Buildings.
Dated, June 14, 1916. j14.26
See General Instructions to Bidders on last page, last column, of the "City Record."

SEALED BIDS OR ESTIMATES WILL BE received by the Superintendent of School Buildings at the office of the Department of Education, Park ave. and 59th st., Manhattan, until 11 a. m., on

MONDAY, JUNE 26, 1916.
Borough of Manhattan.
FOR ADDITIONS, ALTERATIONS AND REPAIRS TO THE ELECTRIC EQUIPMENT IN PUBLIC SCHOOLS 25, 39, 71, 75, 119 AND HIGH SCHOOL OF COMMERCE, BOROUGH OF MANHATTAN.

The time allowed to complete the whole work will be thirty (30) working days for P. S. 39 and forty-five (45) working days for P. S. 25, 71, 75, 119 and High School of Commerce, as provided in the contract.

The amount of security required is as follows: P. S. 25, \$1,400; P. S. 39, \$500; P. S. 71, \$1,400; P. S. 75, \$1,400; P. S. 119, \$1,600; High School of Commerce, \$1,600.

The deposit accompanying bid on each school shall be five per cent. of the amount of security.

A separate proposal shall be submitted for each school and award will be made thereon.

Blank forms, plans and specifications may be obtained or seen at the office of the Superintendent, at Estimating Room, 9th floor, Hall of the Board of Education, Park ave. and 59th st., Manhattan.

C. B. J. SNYDER, Superintendent of School Buildings.
Dated, June 14, 1916. j14.26
See General Instructions to Bidders on last page, last column, of the "City Record."

SEALED BIDS OR ESTIMATES WILL BE received by the Superintendent of School Buildings at the office of the Department of Education, Park ave. and 59th st., Manhattan, until 11 a. m., on

MONDAY, JUNE 26, 1916.
Borough of The Bronx.
NO. 1. FOR PLUMBING AND DRAINAGE OF ADDITIONS TO AND ALTERATIONS IN PUBLIC SCHOOL 45, ON E. 189TH ST., LORILLARD PL. AND HOFFMAN ST., BOROUGH OF THE BRONX.

The time allowed to complete the whole work will be one hundred and seventy-five (175) working days, as provided in the contract.

The amount of security required is Six Thousand Dollars (\$6,000).

The deposit accompanying bid shall be five per cent. of the amount of security.

NO. 2. FOR FURNITURE, ETC., FOR NEW PUBLIC SCHOOL 55, ON THE SOUTHERLY SIDE OF ST. PAUL'S PL., BETWEEN PARK AND WASHINGTON AVES., BOROUGH OF THE BRONX.

The time allowed to complete the whole work will be thirty (30) working days, as provided in the contract.

The amount of security required is as follows: Item 1, \$2,500; Item 2, \$700; Item 3, \$1,200; Item 4, \$400; Item 5, \$1,000; Item 6, \$400.

The deposit accompanying bid on each item shall be five per cent. of the amount of security.

A separate proposal must be submitted for each item and award will be made thereon.

Borough of Manhattan.
NO. 3. FOR ALTERATIONS, REPAIRS, ETC., AT PUBLIC SCHOOL 7, CHRYSTIE AND HESTER STS., BOROUGH OF MANHATTAN.

The time allowed to complete the whole work will be fifty-five (55) working days, as provided in the contract.

The amount of security required is Three Hundred Dollars (\$300).

The deposit accompanying bid shall be five per cent. of the amount of security.

Borough of Richmond.
NO. 4. FOR ADDITIONS TO AND ALTERATIONS IN THE ELECTRIC EQUIPMENT IN PUBLIC SCHOOL 18, BROAD-

WAY, WEST NEW BRIGHON, BOROUGH OF RICHMOND.

The time allowed to complete the whole work will be forty (40) working days, as provided in the contract.

The amount of security required is One Thousand Dollars (\$1,000).

The deposit accompanying bid shall be five per cent. of the amount of security.

Blank forms, plans and specifications may be obtained or seen at the office of the Superintendent, at Estimating Room, 9th floor, Hall of the Board of Education, Park ave. and 59th st., Manhattan, and also at Branch Office, Borough Hall, New Brighton, Richmond, for work for their respective Boroughs.

C. B. J. SNYDER, Superintendent of School Buildings.
Dated, June 14, 1916. j14.26
See General Instructions to Bidders on last page, last column, of the "City Record."

SEALED BIDS OR ESTIMATES WILL BE received by the Superintendent of School Supplies at the office of the Department of Education, Park ave. and 59th st., Manhattan, until 11 a. m., on

FRIDAY, JUNE 23, 1916.
FOR FURNISHING AND DELIVERING PHONOGRAPH MATERIAL FOR THE PUBLIC SCHOOLS OF THE CITY OF NEW YORK.

The time for the delivery of the articles, materials and supplies and the performance of the contract is by or before Dec. 31, 1916.

The amount of security required for the faithful performance of the contract is thirty (30%) per cent. of the amount of the bid or estimate.

The bidder will state the price of each item herein contained or hereto annexed, by which the bids will be tested. Award, if made, will be made to the lowest bidder on each item whose sample is equal to the Board sample submitted for inspection.

Delivery will be required to be made at the time and in the manner and in such quantities as may be directed.

Bids must be submitted in duplicate, each in a separate envelope.

Blank forms and further information may be obtained at the office of the Superintendent of School Supplies, Board of Education, Park ave. and 59th st., Manhattan.

PATRICK JONES, Superintendent of School Supplies.
Dated, June 12, 1916. j12.23
See General Instructions to Bidders on last page, last column, of the "City Record."

SEALED BIDS OR ESTIMATES WILL BE received by the Superintendent of School Supplies at the office of the Department of Education, Park ave. and 59th st., Manhattan, until 11 a. m., on

WEDNESDAY, JUNE 21, 1916.
FOR RENTAL OF PIANOS FOR USE IN THE VACATION PLAYGROUNDS IN THE BOROUGH OF MANHATTAN, THE BRONX, BROOKLYN AND RICHMOND, DEPARTMENT OF EDUCATION, CITY OF NEW YORK.

The time for furnishing and delivering pianos will be July 1, 1916, and for the completion of the work and the full performance of the contract is by or before Aug. 21, 1916, as provided in the contract.

The amount of security required for the faithful performance of the contract is thirty (30%) per cent. of the amount of the contract.

The bidder will state the price of each item or article contained in the specifications and schedules herein contained or hereto annexed, by which the bids will be tested. Award, if made, will be made to the lowest bidder on each item.

Delivery will be required to be made at the time and in the manner and in such quantities as may be directed.

Bids must be submitted in duplicate, each in a separate envelope.

Blank forms and further information may be obtained at the office of the Superintendent of School Supplies, Board of Education, Borough of Manhattan, southwest corner of Park ave. and 59th st.

PATRICK JONES, Superintendent of School Supplies.
Dated, June 9, 1916. j9.21
See General Instructions to Bidders on last page, last column, of the "City Record."

SEALED BIDS OR ESTIMATES WILL BE received by Bellevue and Allied Hospitals, Department of Correction, Fire Department, Department of Parks, Manhattan and Richmond; Department of Parks, Bronx; Department of Plant and Structures, Police Department, Department of Water Supply, Gas and Electricity, at Room 1230, Municipal Building, Manhattan, until 12 noon, on

THURSDAY, JUNE 22, 1916.
FOR FURNISHING AND DELIVERING COAL.

The time for the performance of the contract is on or before March 31, 1917.

The amount of security required is thirty (30) per cent. of the amount of the bid or estimate.

No bid will be considered unless it is accompanied by a deposit. Such deposit shall be in an amount not less than one and one-half (1 1/2) per cent. of the total amount of the bid.

The bidder will state the price per gross ton, or other designated unit, by which the bids will be tested. The extensions must be made and footed up, as the bids will be read from the total and awards, if made, made to the lowest bidder on each item, as stated in the specifications.

Bids must be submitted in duplicate, each in a separate envelope. No bid will be accepted unless this provision is complied with.

Blank forms and further information may be obtained at Room 1230, Municipal Building, Manhattan.

BOARD OF TRUSTEES, BELLEVUE AND ALLIED HOSPITALS, JOHN W. BRANNAN, M. D., President.

DEPARTMENT OF CORRECTION, BURDETTE G. LEWIS, Commissioner.

FIRE DEPARTMENT, ROBERT ADAMSON, Commissioner.

PARK BOARD, CABOT WARD, President; THOS. W. WHITTLE, RAYMOND V. INGERSOLL, JOHN E. WEIER, Commissioners of Parks.

DEPARTMENT OF PLANT AND STRUCTURES, F. J. H. KRACKER, Commissioner.

POLICE DEPARTMENT, A. WOODS, Commissioner.

DEPARTMENT OF WATER SUPPLY, GAS AND ELECTRICITY, WILLIAM WILLIAMS, Commissioner.

See General Instructions to Bidders on last page, last column, of the "City Record," except for the address of the office for receiving and opening bids.

FIRE DEPARTMENT.

Proposals.

SEALED BIDS OR ESTIMATES WILL BE received by the Fire Commissioner at his office, 11th floor, Municipal Building, Manhattan, until 10.30 a. m., on

MONDAY, JUNE 26, 1916.
FOR FURNISHING ALL THE LABOR AND MATERIALS REQUIRED FOR REPAIRS TO APPARATUS FLOORS OF VARIOUS COMPANY QUARTERS IN ALL BOROUGHES.

The time allowed for the completion of the work and the full performance of the contract is fifty (50) consecutive working days.

The amount of security required for the performance of the contract is fifty per cent. (50%) of the amount of the bid or estimate.

Bids will be compared and the contract awarded at a lump or aggregate sum.

Blank forms and further information may be obtained and the plans and drawings may be seen at the office of the Fire Department, 11th floor, Municipal Building, Manhattan.

ROBERT ADAMSON, Fire Commissioner.
j14.26
See General Instructions to Bidders on last page, last column, of the "City Record."

SEALED BIDS OR ESTIMATES WILL BE received by the Fire Commissioner at his office, 11th floor, Municipal Building, Manhattan, until 10.30 a. m., on

MONDAY, JUNE 26, 1916.
FOR FURNISHING, ASSEMBLING AND DELIVERING ONE HUNDRED AND TEN FEEDER-POST TERMINAL BOXES.

The time allowed for complete manufacture, assembly and delivery of all boxes is ninety (90) consecutive working days.

The amount of security required for the performance of the contract is thirty per cent. (30%) of the amount of the bid or estimate.

The bids will be compared and award, if made, will be to the lowest bidder for the entire contract.

Blank forms and further information may be obtained at the office of the Fire Department, 11th floor, Municipal Building, Manhattan.

ROBERT ADAMSON, Fire Commissioner.
j14.26
See General Instructions to Bidders on last page, last column, of the "City Record."

SEALED BIDS OR ESTIMATES WILL BE received by the Fire Commissioner at his office, 11th floor, Municipal Building, Manhattan, until 10.30 a. m., on

MONDAY, JUNE 26, 1916.
FOR CONSTRUCTING AND FURNISHING THREE MOTOR-DRIVEN COMBINATION CHEMICAL AND HOSE WAGONS.

The time allowed for the performance of the contract is one hundred and five (105) calendar days.

The amount of security required for the performance of the contract is fifty per cent. (50%) of the amount of the bid or estimate.

The bidder will state the price of each item or article contained in the specifications or schedules herein contained or hereto annexed, per hose wagon, by which the bids will be tested. The extension must be made.

The bids will be compared and the contract awarded to the lowest bidder for the entire contract.

Bids for supplies must be submitted in duplicate.

Blank forms and further information may be obtained at the office of the Fire Department, 11th floor, Municipal Building, Manhattan.

ROBERT ADAMSON, Fire Commissioner.
j14.26
See General Instructions to Bidders on last page, last column, of the "City Record."

SEALED BIDS OR ESTIMATES WILL BE received by the Fire Commissioner at his office, 11th floor, Municipal Building, Manhattan, until 10.30 a. m., on

MONDAY, JUNE 26, 1916.
FOR CONSTRUCTING AND FURNISHING SEVEN MOTOR-DRIVEN HOSE WAGONS.

The time allowed for the performance of the contract is one hundred and twenty (120) calendar days.

The amount of security required for the performance of the contract is fifty per cent. (50%) of the amount of the bid or estimate.

The bidder will state the price of each item or article contained in the specifications or schedules herein contained or hereto annexed, per hose wagon, by which the bids will be tested. The extension must be made.

The bids will be compared and the contract awarded to the lowest bidder for the entire contract.

Bids for supplies must be submitted in duplicate.

Blank forms and further information may be obtained at the office of the Fire Department, 11th floor, Municipal Building, Manhattan.

ROBERT ADAMSON, Fire Commissioner.
j14.26
See General Instructions to Bidders on last page, last column, of the "City Record."

SEALED BIDS OR ESTIMATES WILL BE received by the Fire Commissioner at his office, 11th floor, Municipal Building, Manhattan, until 10.30 a. m., on

MONDAY, JUNE 26, 1916.
FOR FURNISHING ALL THE LABOR AND MATERIALS REQUIRED FOR FURNISHING DELIVERING AND INSTALLING A NEW HEATING SYSTEM AT THE QUARTERS OF HOOK AND LADDER COMPANY NO. 13, LOCATED AT NO. 159 E. 87TH ST., BOROUGH OF MANHATTAN.

The time allowed for the completion of the work and the full performance of the contract is forty (40) consecutive working days.

The amount of security required for the performance of the contract is fifty per cent. (50%) of the amount of the bid or estimate.

Bids will be compared and the contract awarded at a lump or aggregate sum.

Blank forms and further information may be obtained and the plans and drawings may be seen at the office of the Fire Department, 11th floor, Municipal Building, Manhattan.

ROBERT ADAMSON, Fire Commissioner.
j14.26
See General Instructions to Bidders on last page, last column, of the "City Record."

SEALED BIDS OR ESTIMATES WILL BE received by the Fire Commissioner at his office, 11th floor, Municipal Building, Manhattan, until 10.30 a. m., on

FRIDAY, JUNE 23, 1916.
FOR FURNISHING AND DELIVERING ANTHRACITE COAL TO FIREBOATS.

The time for the performance of the contract is by or before Sept. 30, 1916.

The amount of security required for the performance of the contract is thirty per cent. (30%) of the amount of the bid or estimate.

The bidder will state the price of each item or article contained in the specifications or schedules herein contained or hereto annexed, per gross ton or other unit of measure, by which the bids will be tested. The extension must be made, as the bids will be read and awards, if made, will be to the lowest bidder on each item.

Bids for supplies must be submitted in duplicate.

Delivery will be required to be made at the time and in the manner and in such quantities as may be directed.

Blank forms and further information may be obtained at the office of the Fire Department, 11th floor, Municipal Building, Manhattan.

ROBERT ADAMSON, Fire Commissioner.
j12.23
See General Instructions to Bidders on last page, last column, of the "City Record."

SEALED BIDS OR ESTIMATES WILL BE received by the Fire Commissioner at his office, 11th floor, Municipal Building, Manhattan, until 10.30 a. m., on

MONDAY, JUNE 19, 1916.
FOR FURNISHING ALL THE LABOR AND MATERIALS REQUIRED FOR REPAIRS AND ALTERATIONS TO THE QUARTERS OF HOOK AND LADDER COMPANY NO. 13, LOCATED AT NO. 159 E. 87TH ST., BOROUGH OF MANHATTAN.

The time for the completion of the work and the full performance of the contract is forty (40) consecutive working days.

The amount of security required for the performance of the contract is fifty per cent. (50%) of the amount of the bid or estimate.

Bids will be compared and the contract awarded at a lump or aggregate sum.

Blank forms and further information may be obtained and the plans and drawings may be seen at the office of the Fire Department, 11th floor, Municipal Building, Manhattan.

ROBERT ADAMSON, Fire Commissioner.
j17.19
See General Instructions to Bidders on last page, last column, of the "City Record."

DEPARTMENT OF PARKS.

Proposals.

SEALED BIDS OR ESTIMATES WILL BE received by the Park Board at the office of the Department of Parks, Municipal Building, Manhattan, until 3 p. m., on

THURSDAY, JUNE 29, 1916.
Borough of Manhattan.
FOR CONSTRUCTING A CEMENT WALK AND STEPS IN ISHAM PARK FROM THE NORTHEAST CORNER AT BROADWAY TO THE MAIN PARK WALK.

The amount of security required for the performance of the contract is One Thousand Dollars (\$1,000).

The time allowed to complete the work will be forty (40) consecutive working days.

Certified check or cash in the sum of Fifty Dollars (\$50) must accompany bid.

Blank forms and other information may be obtained at the office of the Department of Parks, Manhattan and Richmond, Room 1004, Municipal Building, Manhattan.

The bids will be compared and the contract awarded at a lump or aggregate sum.

CABOT WARD, President; RAYMOND V. INGERSOLL, THOMAS W. WHITTLE, JOHN E. WEIER, Commissioners of Parks. j17.29
See General Instructions to Bidders on last page, last column, of the "City Record."

SEALED BIDS OR ESTIMATES WILL BE received by the Park Board at the office of the Department of Parks, Municipal Building, Manhattan, until 3 p. m., on

THURSDAY, JUNE 29, 1916.
FOR REPAIRS AND ALTERATIONS TO BOATHOUSE, PROSPECT PARK, BOROUGH OF BROOKLYN, CITY OF NEW YORK, TOGETHER WITH WORK INCIDENTAL THERETO.

The amount of security required is Five Hundred Dollars (\$500).

The time allowed to complete the work will be twenty (20) consecutive working days.

Certified check or cash in the sum of Twenty-five Dollars (\$25) must accompany bid.

Blank forms and other information may be obtained at the office of the Department of Parks, Brooklyn, Litchfield Mansion, Prospect Park West and 5th st., Prospect Park, Brooklyn.

The bids will be compared and the contract awarded at a lump or aggregate sum.

CABOT WARD, President; RAYMOND V. INGERSOLL, THOMAS W. WHITTLE, JOHN E. WEIER, Commissioners of Parks. j17.29
See General Instructions to Bidders on last page, last column, of the "City Record."

SEALED BIDS OR ESTIMATES WILL BE received by the Park Board at the office of the Department of Parks, Municipal Building, Manhattan, until 3 p. m., on

THURSDAY, JUNE 29, 1916.
Borough of The Bronx.
FOR FURNISHING ALL LABOR AND MATERIALS FOR CONSTRUCTING AND LAYING HEXAGONAL ASPHALT TILE WALKS IN ECHO PARK, IN THE BOROUGH OF THE BRONX, IN THE CITY OF NEW YORK.

The amount of security required is Eight Hundred Dollars (\$800).

The time allowed to complete the work will be thirty (30) consecutive working days.

Certified check or cash in the sum of Forty (40) Dollars must accompany bid.

Blank forms and other information may be obtained at the office of the Department of Parks, Borough of The Bronx, Zrowski Mansion, Claremont Park, Bronx.

The bids will be compared and the contract awarded at a lump or aggregate sum.

CABOT WARD, President; RAYMOND V. INGERSOLL, THOMAS W. WHITTLE, JOHN E. WEIER, Commissioners of Parks. j17.29
See General Instructions to Bidders on last page, last column, of the "City Record."

SEALED BIDS OR ESTIMATES WILL BE received by the Park Board at the office of the Department of Parks, Municipal Building, Manhattan, until 3 p. m., on

THURSDAY, JUNE 22, 1916.
FOR ALL LABOR AND MATERIALS REQUIRED TO WATERPROOF AND REPAVE BREEZE HILL BRIDGE, PROSPECT PARK, BOROUGH OF BROOKLYN, INCLUDING WORK INCIDENTAL THERETO.

The amount of security required is Seven Hundred Dollars (\$700).

The time allowed to complete the work will be fifteen (15) consecutive working days.

Certified check or cash in the sum of Thirty-five Dollars (\$35) must accompany bid.

Blank forms and other information may be obtained at the office of the Department of Parks, Brooklyn, Litchfield Mansion, Prospect Park West and 5th st., Prospect Park, Brooklyn.

The bids will be compared and the contract awarded at a lump or aggregate sum.

CABOT WARD, President; RAYMOND V. INGERSOLL, THOMAS W. WHITTLE, JOHN E. WEIER, Commissioners of Parks. j10.22
See General Instructions to Bidders on last page, last column, of the "City Record."

building known as the McGown's Pass Tavern in Central Park.

Item No. 2: Conducting a restaurant at the building known as the Casino building in Central Park.

Subject to the following conditions:

On Item No. 1.

A. The City of New York will expend about \$14,000 on the exterior and interior structural repairs of this building, pursuant to a resolution of the Board of Estimate and Apportionment passed April 7, 1916.

B. The term of lease will be Ten (10) years from the completion of the repairs undertaken, pursuant to this resolution.

C. The privilege holder shall operate a lunch room and lunch counter in the basement of said building, and shall operate on the main floor a restaurant serving a table d'hôte meal of not more than 75 cents and not less than fifty cents, and shall serve a la carte dishes at a moderate scale of prices to be approved by the Park Commissioner. Dancing will be permitted on the main floor at the pleasure of the Commissioner, and the privilege holder will be permitted to place tables in the space west of said building to the easterly boundary of the park walk, extending west of the building.

Bidders may bid on any or all items. The Commissioner reserves the right to award any item to the high bidder thereon, or to award both items to the bidder whose aggregate bids for both items shall be higher than any other bidder for those two items. No bids will be considered unless accompanied by a certified check on one of the national or state banks of the City of New York drawn to the order of the Comptroller of New York City, or money to the amount of \$500 on Item No. 1; \$500 on Item No. 2, as guarantee that the successful bidder will carry out the terms of his bid.

Should the successful bidder or bidders refuse or neglect to execute the agreement for the privilege, if award is made to him by the Commissioner, or to furnish the necessary security, within five days after notice of award, the amount of deposit accompanying his bid shall be forfeited and retained by the City of New York as liquidated damages for such neglect or refusal.

The amount of the security for the faithful performance of the terms of the agreement for the privilege shall be 20% of the total amount for which the privilege is awarded.

The Commissioner of Parks will accept as satisfactory surety to the bond for the faithful performance of the agreement a duly qualified surety company approved by the Comptroller of the City, or cash, certified check, or corporate stock of the City of New York of an amount equal to the security required to be deposited with him as collateral security.

The form of bid and agreement and other information can be obtained at the office of the Department of Parks, Municipal Building, City of New York.

On Item No. 2.

A. The City of New York will expend about \$7,000 on the exterior and interior structural repairs to the building, pursuant to a resolution of the Board of Estimate and Apportionment passed April 7, 1916.

B. The term of lease will be Ten (10) years from the completion of the repairs undertaken, pursuant to this resolution.

C. The privilege holder shall operate the building as a moderate priced restaurant, with a schedule of prices for a la carte dishes to be approved by the Park Commissioner, and shall serve a table d'hôte meal at a price of not more than 75 cents and not less than fifty cents.

Dancing will be permitted on the main floor of the building at the pleasure of the Commissioner.

The privilege holder shall have the right to place a single row of tables along the walk in the pergola overlooking the Mall.

The Commissioner of Parks reserves the right to reject all bids, and also, in case of unsatisfactory service or violation of conditions, to revoke the permit.

No bid shall be withdrawn pending the awards.

The deposits of the unsuccessful bidders will be returned within three days after the awards shall have been made.

CABOT WARD, Commissioner of Parks, Manhattan and Richmond. j9,21

DEPARTMENT OF FINANCE.

Sales of Tax Liens.

Notice of Sale of Tax Liens of the City of New York, for Unpaid Taxes, Water Rents and Assessments for Local Improvements Upon Lands and Tenements Within That Part of the City of New York Now Known and Described as the Borough of Queens. Affecting Property in Ward 5 of Said Borough, as Shown on the Tax Map of Said City for Said Borough of Queens.

THE CITY OF NEW YORK, DEPARTMENT OF FINANCE, BUREAU FOR THE COLLECTION OF ASSESSMENTS AND AREARS OF TAXES AND ASSESSMENTS, MUNICIPAL BUILDING, BOROUGH OF MANHATTAN, CITY OF NEW YORK.

Under the direction of Hon. William A. Prendergast, Comptroller of the City of New York, I, Daniel Moynahan, Collector of Assessments and Arrears, hereby give public notice, pursuant to the provisions of Chapter 17, Title 3 of the Greater New York Charter:

That the respective owners of the lands and tenements in the Borough of Queens, in the City of New York, as said lands and tenements are shown within the Fifth Ward of said Borough, upon the Tax Map of said City for said Borough, on which any taxes or any assessment for local improvements have been imposed and become a lien and have remained unpaid for three years since the same were due and payable, or on which any water rent has been imposed and become a lien and has remained due and unpaid for four years since the same was due and payable, are required to pay the amount of said taxes, assessments and water rents, together with all unpaid taxes, water rents and assessments affecting such lands and tenements which became a lien and were due and payable prior to March eleventh, nineteen hundred and sixteen (the taxes, water rents and assessments for local improvements required to be paid, thus comprising all unpaid taxes and water rents affecting said properties contained in assessment rolls down to and including the assessment roll of the City of New York for the year nineteen hundred and fifteen, and all assessments for local improvements affecting said properties confirmed and entered up to March first, nineteen hundred and sixteen, inclusive) with all penalties thereon remaining unpaid, together with the interest thereon at the rate provided by law from the time the same became liens so as to be due and payable to the date of payment and the charges of this notice and advertisement to the Collector of Assessments and Arrears, at his office in the Municipal Building, Court House Square, Anable Avenue, Long Island City, Borough of Queens, City of New York.

AND NOTICE IS HEREBY GIVEN that if default be made in such payment the lien of the City of New York upon any of said lands and tenements for any tax, assessment or water rent which became a lien so as to be due and payable before March eleventh, nineteen hundred and sixteen, will be sold at Public Auction in the Arrears Office, Third Floor, Municipal Building, Court House Square, Long Island City, Borough of Queens, in the City of New York, on

TUESDAY, AUGUST 2, 1916.

at ten o'clock in the forenoon of that day for the lowest rate of interest, not exceeding twelve per centum per annum, at which any person or persons shall offer to take the same in consideration of advancing the said taxes, water rents and assessments and penalties, as the case may be, and interest thereon as aforesaid to the time of sale, the charges of notice and advertisement and all other costs and charges accrued thereon; and that such sale will be continued from time to time until all said liens for taxes, water rents and assessments for local improvements so advertised for sale affecting such lands and tenements shall be sold.

The transfer of tax lien to be executed and delivered to the purchaser thereof pursuant to the terms of said sale shall be subject to the lien for and the right of the City of New York to collect and receive all taxes, water rents and assessments for local improvements and penalties and interest thereon which accrued and became a lien, or which shall accrue and become a lien upon said premises so as to be due and payable on and after the date stated in the first advertisement of said sale as stated herein, namely, the eleventh day of March, nineteen hundred and sixteen (i. e., the lien for and right of the City of New York to collect and receive all taxes and water rents included in the assessment rolls of the City of New York for the years subsequent to nineteen hundred and fifteen, and assessments for local improvements entered subsequent to March first, nineteen hundred and sixteen).

NOTICE IS HEREBY FURTHER GIVEN that a particular and detailed statement of the property affected showing section, volume or ward, block and lot number thereof as the same may be on the Tax Map of the City of New York for the Borough of Queens and the tax liens thereon which are to be sold, is published in a pamphlet and that copies thereof are deposited in the offices of the Collector of Assessments and Arrears in the Boroughs of Queens and Manhattan and will be delivered to any person applying for the same.

Dated, New York, May 15, 1916.
DANIEL MOYNAHAN, Collector of Assessments and Arrears of the City of New York.
This notice affords to arrears as of March 11, 1916. m15,22,29,j5,12,19,26,j3,10,17,24,31,a7,14,21

Notice of Continuation of The Bronx Tax Sale.

THE SALE OF THE LIENS FOR UNPAID SPECIAL FRANCHISE TAXES AND REAL ESTATE OF CORPORATION TAXES for the Borough of The Bronx, as to liens remaining unsold at the termination of the sale of May 9, Nov. 1, 1915, Feb. 7, March 20 and May 22, 1916, has been continued to

MONDAY, JUNE 26, 1916,

at 2 p. m., pursuant to Section 1028 of the Greater New York Charter, and will be continued at that time on the 4th floor of the Bergen Building, corner of Arthur and Tremont ayes, Borough of the Bronx, City of New York. DANIEL MOYNAHAN, Collector of Assessments and Arrears. j3,5,12,19,26

Corporation Sale of Real Estate.

William P. Rae Company, Auctioneer.

PUBLIC NOTICE IS HEREBY GIVEN THAT the Commissioners of the Sinking Fund of The City of New York, by virtue of the powers vested in them by law, will offer for sale at public auction on

FRIDAY, JUNE 23, 1916.

—at 12 o'clock noon, at the Brooklyn Real Estate Exchange, 189 Montague st., Borough of Brooklyn, all that certain piece or parcel of land situate, lying and being in the Borough of Brooklyn, City of New York, bounded and described as follows:

BEGINNING at a point on the southerly line of Lincoln pl., distant 200 feet easterly from the corner formed by the intersection of the easterly line of Underhill ave. with the southerly line of Lincoln pl.; running thence southerly 183 feet to a point on the northerly line of Eastern Parkway, distant 200 feet easterly from the corner formed by the intersection of the easterly line of Underhill ave. with the northerly line of Eastern Parkway; running thence easterly and along said northerly line of Eastern Parkway 100 feet; running thence northerly 185 feet to the southerly line of Lincoln pl.; running thence westerly along said southerly line of Lincoln pl. 100 feet to the point or place of beginning; said premises being shown on the present Tax Map as Lots 11 and 85, in Block 1179, Section 4, Borough of Brooklyn.

The minimum or upset price at which said property shall be sold is hereby fixed at the sum of Thirty-four Thousand Dollars (\$34,000). The sale to be made upon the following

TERMS AND CONDITIONS:

The highest bidder will be required to pay ten per cent. (10%) of the amount of the bid, together with the auctioneer's fees, at the time of the sale, the balance to be paid upon the delivery of the deed, which shall be within sixty (60) days from the date of the sale.

The deed to be delivered shall be in the form of a bargain and sale deed without covenants.

The premises to be sold subject to whatever restrictions are on record against the same.

The Comptroller may, at his option, resell the property if the successful bidder shall fail to comply with the terms of the sale, and the person so failing to comply therewith will be held liable for any deficiency which may result from such resale.

The right is reserved to reject any and all bids.

Maps of said real estate may be seen on application at the Department of Finance (Division of Real Estate), Room 733, Municipal Building, Borough of Manhattan.

By order of the Commissioners of the Sinking Fund under resolution adopted at meeting of the Board held May 18, 1916.

ALEX. BROUGH, Deputy and Acting Comptroller, City of New York.

Department of Finance, Comptroller's Office, June 6, 1916. j7,23

William P. Rae Company, Auctioneer.

PUBLIC NOTICE IS HEREBY GIVEN THAT the Commissioners of the Sinking Fund of The City of New York, by virtue of the powers vested in them by law, will offer for sale at public auction on

FRIDAY, JUNE 23, 1916.

—at 12 o'clock noon, at the Brooklyn Real Estate Exchange, 189 Montague st., Borough of Brooklyn, all that certain piece or parcel of land situate, lying and being in the Borough of Brooklyn, City of New York, bounded and described as follows:

BEGINNING at a point in the westerly line of Washington ave., distant 47 feet 8 inches south-

erly from the corner formed by the intersection of the southerly line of Lincoln pl. with the westerly line of Washington ave.; running thence westerly at right angles, or nearly so, with the westerly line of Washington ave. 127 feet 9 1/4 inches; running thence southerly parallel, or nearly so, with the easterly line of Underhill ave. 27 feet 4 inches; running thence southeasterly 29 feet 10 inches along the northerly line of Lot 116; running thence easterly 122 feet 7 inches at right angles, or nearly so, with the westerly line of Washington ave. and along the northerly line of Lot 108 to the westerly line of Washington ave.; running thence northerly along the westerly line of Washington ave. 50 feet to the point or place of beginning; said premises being known and designated on the present Tax Map of the City of New York, Borough of Brooklyn, as Lot 105, Block 1179, Section 4.

The minimum or upset price at which said property shall be sold is hereby fixed at the sum of Eleven Thousand Dollars (\$11,000). The sale to be made upon the following

TERMS AND CONDITIONS:

Seventy per cent. (70%) of the purchase price may remain on bond and mortgage for three years at five per cent. (5%), the purchaser to pay the mortgage tax and recording fee; the interest on such mortgage to be payable every six months. The purchaser to have the privilege of paying off said mortgage at any time by giving sixty (60) days' written notice to the City.

The highest bidder will be required to pay ten per cent. (10%) of the amount of the bid, together with the auctioneer's fees, at the time of the sale, the balance to be paid upon the delivery of the deed, which shall be within sixty (60) days from the date of the sale.

The deed to be delivered shall be in the form of a bargain and sale deed without covenants.

The premises to be sold subject to whatever restrictions are on record against the same.

The Comptroller may, at his option, resell the property if the successful bidder shall fail to comply with the terms of the sale, and the person so failing to comply therewith will be held liable for any deficiency which may result from such resale.

The right is reserved to reject any and all bids.

Maps of said real estate may be seen on application at the Department of Finance (Division of Real Estate), Room 733, Municipal Building, Borough of Manhattan.

By order of the Commissioners of the Sinking Fund under resolution adopted at meeting of the Board held April 13, 1916.

ALEX. BROUGH, Deputy and Acting Comptroller, City of New York.

Department of Finance, Comptroller's Office, June 6, 1916. j7,23

William P. Rae Company, Auctioneer.

PUBLIC NOTICE IS HEREBY GIVEN THAT the Commissioners of the Sinking Fund of The City of New York, by virtue of the powers vested in them by law, will offer for sale at public auction on

FRIDAY, JUNE 23, 1916.

—at 12 o'clock noon, at the Brooklyn Real Estate Exchange, 189 Montague st., Borough of Brooklyn, all that certain piece or parcel of land situate, lying and being in the Borough of Brooklyn, City of New York, bounded and described as follows:

BEGINNING at a point in the southerly line of Lincoln pl., distant 172 feet 9 inches westerly from the corner formed by the intersection of the southerly line of Lincoln pl. with the westerly line of Washington ave.; running thence southerly and parallel, or nearly so, with the easterly line of Underhill ave. 255 feet 3 inches to the northerly line of Eastern Parkway; running thence westerly along the northerly line of Eastern Parkway 50 feet 1 1/4 inches; running thence northerly and parallel, or nearly so, with the easterly line of Underhill ave. 252 feet to the southerly line of Lincoln pl.; running thence easterly and along the southerly line of Lincoln pl. 50 feet to the point or place of beginning; said premises being known and designated on the present Tax Map of The City of New York, Borough of Brooklyn, as Lots 97, 120 and 121, Block 1179, Section 4.

The minimum or upset price at which said property shall be sold is hereby fixed at the sum of Twenty Thousand Dollars (\$20,000). The sale to be made upon the following

TERMS AND CONDITIONS:

Seventy per cent. (70%) of the purchase price may remain on bond and mortgage for three years at five per cent. (5%), the purchaser to pay the mortgage tax and recording fee; the interest on such mortgage to be payable every six months. The purchaser to have the privilege of paying off said mortgage at any time by giving sixty (60) days' written notice to the City.

The highest bidder will be required to pay ten per cent. (10%) of the amount of the bid, together with the auctioneer's fees, at the time of the sale, the balance to be paid upon the delivery of the deed, which shall be within sixty (60) days from the date of the sale.

The deed to be delivered shall be in the form of a bargain and sale deed without covenants.

The premises to be sold subject to whatever restrictions are on record against the same.

The Comptroller may, at his option, resell the property if the successful bidder shall fail to comply with the terms of the sale, and the person so failing to comply therewith will be held liable for any deficiency which may result from such resale.

The right is reserved to reject any and all bids.

Maps of said real estate may be seen on application at the Department of Finance (Division of Real Estate), Room 733, Municipal Building, Borough of Manhattan.

By order of the Commissioners of the Sinking Fund under resolution adopted at meeting of the Board held April 13, 1916.

ALEX. BROUGH, Deputy and Acting Comptroller, City of New York.

Department of Finance, Comptroller's Office, June 6, 1916. j7,23

Interest on City Bonds and Stock.

THE INTEREST DUE JULY 1, 1916, ON Registered and Coupon Bonds and Stock of The City of New York, and of the former corporations now included therein, will be paid on that day by the Comptroller at his office (Room 851), Municipal Building, Chambers and Centre sts., Manhattan.

The books for the transfer of bonds and stock on which interest is payable July 1, 1916, will be closed from June 15, 1916, to July 1, 1916.

WILLIAM A. PRENDERGAST, Comptroller, City of New York, Department of Finance, Comptroller's Office, June 1, 1916. j7,jyl

Confirmation of Assessments.

NOTICES TO PROPERTY OWNERS.

IN PURSUANCE OF SECTION 1018 OF THE Greater New York Charter, the Comptroller of The City of New York hereby gives public notice to all persons, owners of property affected by the following assessments for LOCAL IMPROVEMENTS IN THE BOROUGH OF MANHATTAN:

SECTION 8.

HAVEN AVE.—PAVING AND CURBING from W. 170th to W. 172d sts. Area of assessment affects block 2139.

—that the above assessment was confirmed by the Board of Assessors on June 13, 1916, and entered June 13, 1916, in the Record of Titles of

Assessments, kept in the Bureau for the Collection of Assessments and Arrears of Taxes and Assessments and of Water Rents, and unless the amount assessed for benefit on any person or property shall be paid on or before August 12, 1916, which is sixty days after the date of said entry of the assessments, interest will be collected thereon at the rate of seven per centum per annum to be calculated from ten days after the date of said entry to the date of payment, as provided by Sections 159 and 1019 of the Greater New York Charter.

The above assessment is payable to the Collector of Assessments and Arrears at his office in the Municipal Building, north side, third floor, Borough of Manhattan, between the hours of 9 a. m. and 2 p. m., and on Saturdays from 9 a. m. to 12 noon.

WILLIAM A. PRENDERGAST, Comptroller, Dated, New York, June 13, 1916. j16,27

IN PURSUANCE OF SECTION 1018 OF THE Greater New York Charter, the Comptroller of The City of New York hereby gives public notice to all persons, owners of property affected by the following assessments for LOCAL IMPROVEMENTS IN THE BOROUGH OF QUEENS:

SECTION 2.

CLINTON AVE.—REGULATING, GRADING, CURBING, LAYING SIDEWALKS AND CROSSWALKS from Claremont ave. to Broad st. Area of assessment affects blocks 2179 and 2180.

SECTION 3.

CUSTER ST.—REGULATING AND GRADING from Bayreuth st. to Sandford ave. Area of assessment affects block 123-A.

—that the above assessment was confirmed by the Board of Assessors on June 13, 1916, and entered June 13, 1916, in the Record of Titles of Assessments, kept in the Bureau for the Collection of Assessments and Arrears of Taxes and Assessments and of Water Rents, and unless the amount assessed for benefit on any person or property shall be paid on or before August 12, 1916, which is sixty days after the date of said entry of the assessments, interest will be collected thereon at the rate of seven per centum per annum to be calculated from ten days after the date of said entry to the date of payment, as provided by Sections 159 and 1019 of the Greater New York Charter.

The above assessment is payable to the Collector of Assessments and Arrears at his office in the Municipal Building, Court House Square, L. I. City, Borough of Queens, between the hours of 9 a. m. and 2 p. m., and on Saturdays from 9 a. m. to 12 noon.

WILLIAM A. PRENDERGAST, Comptroller, Dated, New York, June 13, 1916. j16,27

IN PURSUANCE OF SECTION 1018 OF THE Greater New York Charter, the Comptroller of The City of New York hereby gives public notice to all persons, owners of property, affected by the following assessments for LOCAL IMPROVEMENTS IN THE BOROUGH OF BROOKLYN:

SECTION 13.

HEMLOCK ST.—SEWER from end of existing sewer north of Ridgewood ave. northerly to Danforth st. Area of assessment affects blocks 419 and 420.

UNION PL.—REGULATING, GRADING, CURBING AND FLAGGING from Railroad ave. to Grant ave. Area of assessment affects blocks 4121 and 4122.

SECTION 14.

RECEIVING BASIN at the northeast and northwest corners of NEW JERSEY AVE. AND HEGEMAN AVE. Area of assessment affects blocks 4299 and 4300.

SECTION 17.

PAVING AND CURBING 64TH, 65TH AND 66TH STS. from 20th ave. to Bay Parkway. Area of assessment affects blocks 5542, 5549, 5550, 5557 and 5564.

SECTION 18.

SHORE ROAD—SEWER from 83d st. to 79th st. Area of assessment affects blocks 5925, 5975, 5994, 6003, 6013, 6014, 6031, 6040, 6041, 6046, 6058 and 6059.

SECTION 20.

KINGS HIGHWAY—REGULATING, GRADING, CURBING AND FLAGGING from Coney Island ave. to E. 16th st. Area of assessment affects blocks 6776, 6777, 6778, 6794, 6795, 6796, 6797 and 6798.

SECTION 23.

E. 26TH ST.—SEWER from Avenue M to Avenue N. Area of assessment affects blocks 7661 and 7662.

—the above entitled assessments were confirmed by the Board of Assessors on June 6th, 1916, and entered June 6th, 1916, in the record of Titles of Assessments kept in the Bureau for the Collection of Assessments and Arrears of Taxes and Assessments and of Water Rents, and unless the amount assessed for benefit on any person or property shall be paid on or before August 5, 1916, which is sixty days after the date of said entry, interest will be collected thereon at the rate of seven per centum per annum, to be calculated from ten days after the date of entry to the date of payment, as provided by Sections 159 and 1019 of the Greater New York Charter.

The above assessment is payable to the Collector of Assessments and Arrears at his office in the Hoffman Building, 503 Fulton Street, Brooklyn, between the hours of 9 a. m. and 2 p. m., and on Saturdays from 9 a. m. to 12 noon.

Dated, New York, June 6, 1916.
WILLIAM A. PRENDERGAST, Comptroller. j9,20

IN PURSUANCE OF SECTION 1018 OF THE Greater New York Charter, the Comptroller of The City of New York hereby gives public notice to all persons, owners of property affected by the following assessments for LOCAL IMPROVEMENTS IN THE BOROUGH OF MANHATTAN:

SECTION 8.

ELWOOD ST.—SEWER between Nagel and Sherman ayes. Area of assessment affects blocks 2172 and 2174.

BASIN ADJACENT TO THE NORTHEAST CORNER OF 178TH ST. AND HAVEN AVE. Area of assessment affects block 2177.

—that the above assessments were confirmed by the Board of Assessors on June 6, 1916, and entered June 6, 1916, in the Record of Titles of Assessments, kept in the Bureau for the Collection of Assessments and Arrears of Taxes and Assessments and of Water Rents, and unless the amount assessed for benefit on any person or property shall be paid on or before August 5, 1916, which is sixty days after the date of said entry of the assessments, interest will be collected thereon at the rate of seven per centum per annum to be calculated from ten days after the date of said entry to the date of payment, as provided by Sections 159 and 1019 of the Greater New York Charter.

The above assessment is payable to the Collector of Assessments and Arrears at his office in the Municipal Building, north side, third floor, Borough of Manhattan, between the hours of 9 a. m. and 2 p. m., and on Saturdays from 9 a. m. to 12 noon.

WILLIAM A. PRENDERGAST, Comptroller, Dated, New York, June 6, 1916. j9,20

IN PURSUANCE OF SECTION 1018 OF THE Greater New York Charter, the Comptroller of The City of New York hereby gives public notice to all persons, owners of property, affected by

the following assessments for LOCAL IMPROVEMENTS IN THE BOROUGH OF THE BRONX:

SECTIONS 11, 12, 13, 16, 17.
RELIEF SEWER AND APPURTENANCES in WEBSTER AVE. from Windover ave. (Claremont Parkway) to a point 200 feet north of Tremont ave. Area of assessment affects blocks 2788 to 2792, 2798 to 2804, 2809 to 2815, 2888 to 2892, 2897 to 2900, 2905 to 2909, 2914 to 2918, 2920 to 2924, 2930, 2941, 2943 to 2947, 3022 to 3065, 3067 to 3070, 3079, 3142 to 3159, 3164 to 3168, 3172 to 3177, 3189 to 3191, 3246, 3272 to 3313, 3315, 3318 to 3321, 3323 to 3339, 3341 to 3360, 3362 to 3398, 3400, 3401, 4336, 4427 to 4429, 4506 to 4508, 4540 to 4545, 4591 to 4595, 4620 to 4630, 4640 to 4657, 4661 to 4669, 4675 to 4680, 4690 to 4692, 4819 to 4865, 4992 to 5001, 5032 to 5049, 5064 to 5070, 5073 to 5084, 5087 and 5102 to 5116.

—that the above assessments were confirmed by the Board of Assessors on June 6, 1916, and entered June 8, 1916, in the Record of Titles of Assessments kept in the Bureau for the Collection of Assessments and Arrears of Taxes and Assessments and of Water Rents, and unless the amount assessed for benefit on any person or property shall be paid on or before August 5, 1916, which is sixty days after the date of said entry of the assessments, interest will be collected thereon at the rate of seven per centum per annum, to be calculated from ten days after the date of said entry to the date of payment, as provided by Sections 159 and 1019 of the Greater New York Charter.

The above assessments are payable to the Collector of Assessments and Arrears at his office in the Bergen Building, 4th floor, southeast corner of Arthur and Tremont aves., Borough of the Bronx, between the hours of 9 a. m. and 2 p. m., and on Saturdays from 9 a. m. to 12 noon.

WILLIAM A. PRENDERGAST, Comptroller.
Dated, New York, June 8, 1916. J9,20

IN PURSUANCE OF SECTION 1018 OF THE Greater New York Charter, the Comptroller of the City of New York hereby gives public notice to all persons, owners of property, affected by the following assessments for LOCAL IMPROVEMENTS IN THE BOROUGH OF THE BRONX:

SECTION 10.
UNNAMED STREET—REGULATING, GRADING, SETTING CURBSTONES, FLAGGING SIDEWALKS, LAYING CROSSWALKS, BUILDING APPROACHES, ERECTING FENCES AND BUILDING STEPS from Rogers pl. and E. 165th st. westwardly to 165th st. Area of assessment affects blocks 2649, 2650, 2659, 2660, 2669, 2670, 2678, 2679, 2680, 2690, 2691, 2698, 2699, 2700, 2704, 2705, 2715, 2716, 2717 and 2726.

SECTION 15.
ST. RAYMOND AVE.—SEWER between Odell st. and Olmstead ave., and OLMSTEAD AVE., SEWER between St. Raymond ave. and Benedict ave. Area of assessment affects blocks 3932 to 3935, 3938, 3944, 3945, 3946, 3959 and 3960.

—that the above assessments were confirmed by the Board of Assessors June 6, 1916, and entered June 6, 1916, in the Record of Titles of Assessments kept in the Bureau for the Collection of Assessments and Arrears of Taxes and Assessments and of Water Rents, and unless the amount assessed for benefit on any person or property shall be paid on or before August 5, 1916, which is sixty days after the date of said entry of the assessments, interest will be collected thereon at the rate of seven per centum per annum, to be calculated from ten days after the date of said entry to the date of payment, as provided by Sections 159 and 1019 of the Greater New York Charter.

The above assessments are payable to the Collector of Assessments and Arrears at his office in the Bergen Building, 4th floor, southeast corner of Arthur and Tremont aves., Borough of the Bronx, between the hours of 9 a. m. and 2 p. m., and on Saturdays from 9 a. m. to 12 noon.

WILLIAM A. PRENDERGAST, Comptroller.
Dated, New York, June 6, 1916. J9,20

IN PURSUANCE OF SECTION 1018 OF THE Greater New York Charter, the Comptroller of the City of New York hereby gives public notice to all persons, owners of property, affected by the following assessments for LOCAL IMPROVEMENTS IN THE BOROUGH OF QUEENS:

SECOND WARD.
HANCOCK AVE.—REGULATING, GRADING, CURBING AND LAYING SIDEWALKS from a point 100 feet north of Thomson ave. to Greenpoint ave. Area of assessment affects blocks 506, 507 and 510.

THIRD WARD.
SIDEWALKS ON MURRAY ST., east side, from Broadway to Mitchell ave., and on BATTIGATE ST., west side, from Mitchell ave. to Bayview ave. Area of assessment affects blocks 22, 22A, 23, 32 and 35.

—that the above assessment was confirmed by the Board of Assessors on June 6, 1916, and entered June 6, 1916, in the Record of Titles of Assessments kept in the Bureau for the Collection of Assessments and Arrears of Taxes and Assessments and of Water Rents, and unless the amount assessed for benefit on any person or property shall be paid on or before August 5, 1916, which is sixty days after the date of said entry of the assessments, interest will be collected thereon at the rate of seven per centum per annum, to be calculated from ten days after the date of said entry to the date of payment, as provided by Sections 159 and 1019 of the Greater New York Charter.

The above assessment is payable to the Collector of Assessments and Arrears at his office in the Municipal Building, Court House Square, L. I. City, Borough of Queens, between the hours of 9 a. m. and 2 p. m., and on Saturdays from 9 a. m. to 12 noon.

WILLIAM A. PRENDERGAST, Comptroller.
Dated, New York, June 6, 1916. J9,20

IN PURSUANCE OF SECTION 1018 OF THE Greater New York Charter, the Comptroller of the City of New York hereby gives public notice to all persons, owners of property, affected by the following assessments for LOCAL IMPROVEMENTS IN THE BOROUGH OF RICHMOND:

THIRD WARD.
INNIS ST.—REGRADING, REGRADING AND CONSTRUCTING CURB CUTTERS AND SIDEWALKS FROM ST. NICHOLAS AVE. TO JOHN ST. Area of assessment affects blocks 70, 75, 77, 90C, 91C and 101C.

—that the above assessments were confirmed by the Board of Assessors on June 6, 1916, and entered June 6, 1916, in the Record of Titles of Assessments kept in the Bureau for the Collection of Assessments and Arrears of Taxes and Assessments and of Water Rents, and unless the amount assessed for benefit on any person or property shall be paid on or before August 5, 1916, which is sixty days after the date of said entry of the assessments, interest will be collected thereon at the rate of seven per centum per annum, to be calculated from ten days after the date of said entry to the date of payment, as provided by Sections 159 and 1019 of the Greater New York Charter.

The above assessment is payable to the Collector of Assessments and Arrears at his office in the Borough Hall, Rooms Nos. 15 and 19, St. George, New Brighton, Borough of Richmond,

between the hours of 9 a. m. and 2 p. m., and on Saturdays from 9 a. m. to 12 noon.
WILLIAM A. PRENDERGAST, Comptroller.
Dated, New York, June 6, 1916. J9,20

Corporation Sales of Buildings and Appurtenances Thereon on City Real Estate by Sealed Bids.

AT THE REQUEST OF THE COMMISSIONER of Parks, for the Borough of The Bronx, public notice is hereby given that the Commissioners of the Sinking Fund, by virtue of the powers vested in them by law, will offer for sale by sealed bids, certain buildings standing upon property owned by The City of New York, acquired by it for Park purposes, in the

Borough of The Bronx.
BEING the building on the portion of the property acquired for Crotona Park, and known as 1785 Southern Boulevard, in the Borough of The Bronx, which is more particularly described on a certain map on file in the office of the Collector of City Revenue, Department of Finance, Room 368, Municipal Building, Borough of Manhattan.

PURSUANT to a resolution adopted by the Commissioners of the Sinking Fund, at a meeting held June 1, 1916, the sale by sealed bids of the above described buildings and appurtenances thereto will be held by direction of the Comptroller on

THURSDAY, JUNE 22, 1916,
at 11 a. m., in lots and parcels, and in manner and form as follows:

PARCEL NO. 1. Two and one-half story frame building, 1785 Southern Boulevard, The Bronx.

Sealed bids (blank forms of which may be obtained upon application) will be received by the Comptroller at the office of the Collector of City Revenue, Room 368, Municipal Building, Borough of Manhattan, until 11.00 a. m. on the 22d day of June, 1916, and then publicly opened for the sale for removal of the above described buildings and appurtenances thereto, and the award will be made to the highest bidder within twenty-four hours, or as soon as possible thereafter.

Each parcel must be bid for separately and will be sold in its entirety, as described in above advertisement.
Each and every bid must be accompanied by a deposit of cash or certified check in a sum equal to 25 per cent. of the amount of the bid, except that a minimum deposit of \$50 will be required with all bids, and that a deposit of \$500 will be sufficient to entitle bidders to bid on any or all of the buildings.

Deposits of unsuccessful bidders will be returned within twenty-four hours after successful bidders have paid purchase price in full and given security, and those of successful bidders may be declared forfeited to The City of New York by the Comptroller upon the failure of the successful bidder to further comply with the requirements of the terms and conditions of the sale as set forth hereinafter.

Successful bidders will be required to pay the purchase money and deposit the required security within twenty-four hours of the receipt of notification of the acceptance of their bids.
The Comptroller reserves the right to reject any and all bids and to waive any defects or informalities in any bid should it be deemed in the interest of The City of New York to do so.

All bids must state clearly (1) the number or description of the building or buildings bid for, (2) the amount of the bid, (3) the full name and address of the bidder.

All bids must be enclosed in properly sealed envelopes, marked "Proposals to be opened June 22, 1916," and must be delivered, or mailed in time for their delivery, prior to 11 a. m. of that date to the "Collector of City Revenue, Room 368, Municipal Building, New York City," from whom any further particulars regarding the buildings to be disposed of may be obtained.

THE BUILDINGS WILL BE SOLD FOR IMMEDIATE REMOVAL ONLY, SUBJECT TO THE TERMS AND CONDITIONS PRINTED ON THE LAST PAGE OF THIS ISSUE OF THE "CITY RECORD."
ALEXANDER BROUGH, Deputy and Acting Comptroller.

City of New York, Department of Finance, Comptroller's Office, June 1, 1916. J6,22

AT THE REQUEST OF THE PRESIDENT of the Borough of Richmond, public notice is hereby given that the Commissioners of the Sinking Fund by virtue of the powers vested in them by law, will offer for sale by sealed bids certain encroachments standing upon property owned by The City of New York, acquired by it for street opening purposes in the

Borough of Richmond.
BEING the buildings, parts of buildings, etc., standing within the lines of Damage Parcels 37 to 42, 45 to 50, 54 to 61, 63 to 67, and 70 to 72 of the proceeding for the opening of Rosebank ave., from Southside Boulevard to Broad st., in the Borough of Richmond, which are more particularly described on a certain map on file in the office of the Collector of City Revenue, Department of Finance, Room 368, Municipal Building, Borough of Manhattan.

PURSUANT to a resolution of the Commissioners of the Sinking Fund, adopted at a meeting held June 1, 1916, the sale by sealed bids, at the upset or minimum prices named in the description of each parcel of the above described buildings and appurtenances thereto will be held by direction of the Comptroller on

FRIDAY, JUNE 23, 1916,
at 11 a. m., in lots and parcels, and in manner and form, and at upset prices as follows:

PARCEL NO. 39.—Two and one-half story frame house, 50 Riker st. Upset price, \$50.
PARCEL NO. 47.—Two and one-half story frame house, 42 Riker st. Upset price, \$5.

PARCEL NO. 50.—Steps and porch, one-story frame house, and of one and one-half story frame house opposite Parcel No. 47. Upset price, \$5.

PARCEL NO. 56.—Part of two-story frame house, 104 McKeon st., also shed. Upset price, \$25.

PARCEL NO. 57.—Two and one-half story frame house, 114 McKeon st. Upset price, \$5.

PARCEL NO. 63.—Two-story frame house and stable, 111 McKeon st. Upset price, \$50.

PARCEL NO. 64.—Part of two and one-half story brick building, 113 McKeon st. Cut 5.92 feet on front by 5.75 feet on rear. Upset price, \$5.

PARCEL NO. 65.—Two and one-half story frame house, 12 Riker st. Upset price, \$5.
PARCEL NO. 72.—Two and one-half story frame house, 10 Riker st. Two and one-half story frame building corner of Riker st. and Broad st. Also part of three-story brick building adjoining on Broad st. Cut brick building 10.95 feet on front by 10.65 feet on rear. Upset price, \$100.

Sealed bids (blank forms of which may be obtained upon application) will be received by the Comptroller at the office of the Collector of City Revenue, Room 368, Municipal Building, Borough of Manhattan, until 11 a. m., on the 23d day of June, 1916, and then publicly opened for the sale for removal of the above-described buildings and appurtenances thereto, and the award will be made to the highest bidder within twenty-four hours, or as soon as possible thereafter.

Each parcel must be bid for separately and will be sold in its entirety, as described in above advertisement.

Each and every bid must be accompanied by

a deposit of cash or certified check in a sum equal to 25 per cent. of the amount of the bid, except that a minimum deposit of \$50 will be required with all bids, and that a deposit of \$500 will be sufficient to entitle bidders to bid on any or all of the buildings.

Deposits of unsuccessful bidders will be returned within twenty-four hours after successful bidders have paid purchase price in full and given security, and those of successful bidders may be declared forfeited to The City of New York by the Comptroller upon the failure of the successful bidder to further comply with the requirements of the terms and conditions of the sale as set forth hereinafter.

Successful bidders will be required to pay the purchase money and deposit the required security within twenty-four hours of the receipt of notification of the acceptance of their bids.

The Comptroller reserves the right to reject any and all bids and to waive any defects or informalities in any bid should it be deemed in the interest of The City of New York to do so.

All bids must state clearly (1) the number or description of the building or buildings bid for, (2) the amount of the bid, (3) the full name and address of the bidder.

All bids must be enclosed in properly sealed envelopes, marked "Proposals to be opened June 23, 1916," and must be delivered, or mailed in time for their delivery, prior to 11 a. m. of that date to the "Collector of City Revenue, Room 368, Municipal Building, New York City," from whom any further particulars regarding the buildings to be disposed of may be obtained.

THE BUILDINGS WILL BE SOLD FOR IMMEDIATE REMOVAL ONLY, SUBJECT TO THE TERMS AND CONDITIONS PRINTED ON THE LAST PAGE OF THIS ISSUE OF THE "CITY RECORD."
ALEXANDER BROUGH, Deputy and Acting Comptroller.

City of New York, Department of Finance, Comptroller's Office, June 1, 1916. J7,23

AT THE REQUEST OF THE PRESIDENT of the Borough of The Bronx, public notice is hereby given that the Commissioners of the Sinking Fund, by virtue of the powers vested in them by law, will offer for sale by sealed bids certain encroachments standing upon property owned by The City of New York, acquired by it for street opening purposes in the

Borough of The Bronx.
BEING the buildings, parts of buildings, etc., standing within the lines of Damage Parcel No. 208 of the Ellis ave. proceeding, and Damage Parcel No. 129 of the Havemeyer ave. proceeding, in the Borough of The Bronx, which are more particularly described on a certain map on file in the office of the Collector of City Revenue, Department of Finance, Room 368, Municipal Building, Borough of Manhattan.

PURSUANT to a resolution of the Commissioners of the Sinking Fund, adopted at a meeting held June 1, 1916, the sale by sealed bids at the upset or minimum prices named in the description of each parcel of the above buildings and appurtenances thereto will be held by direction of the Comptroller on

WEDNESDAY, JUNE 21, 1916,
at 11 a. m., in lots and parcels, and in manner and form, and at upset prices as follows:

PARCEL NO. 129 AND NO. 208.—Part of two-story frame building on the southeast corner of Havemeyer and Ellis aves. Cut Havemeyer ave. front 4.8 feet on north and south sides. Cut Ellis side 1.3 feet on front by 1.2 feet on rear. Upset price, \$25.

Sealed bids (blank forms of which may be obtained upon application) will be received by the Comptroller at the office of the Collector of City Revenue, Room 368, Municipal Building, Borough of Manhattan, until 11.00 a. m. on the 21st day of June, 1916, and then publicly opened for the sale for removal of the above described buildings and appurtenances thereto, and the award will be made to the highest bidder within twenty-four hours, or as soon as possible thereafter.

Each parcel must be bid for separately and will be sold in its entirety, as described in above advertisement.

Each and every bid must be accompanied by a deposit of cash or certified check in a sum equal to 25 per cent. of the amount of the bid, except that a minimum deposit of \$50 will be required with all bids, and that a deposit of \$500 will be sufficient to entitle bidders to bid on any or all of the buildings.

Deposits of unsuccessful bidders will be returned within twenty-four hours after successful bidders have paid purchase price in full and given security, and those of successful bidders may be declared forfeited to The City of New York by the Comptroller upon the failure of the successful bidder to further comply with the requirements of the terms and conditions of the sale as set forth hereinafter.

Successful bidders will be required to pay the purchase money and deposit the required security within twenty-four hours of the receipt of notification of the acceptance of their bids.

The Comptroller reserves the right to reject any and all bids and to waive any defects or informalities in any bid should it be deemed in the interest of The City of New York to do so.

All bids must state clearly (1) the number or description of the building or buildings bid for, (2) the amount of the bid, (3) the full name and address of the bidder.

All bids must be enclosed in properly sealed envelopes, marked "Proposals to be opened June 21, 1916," and must be delivered, or mailed in time for their delivery, prior to 11 a. m. of that date to the "Collector of City Revenue, Room 368, Municipal Building, New York City," from whom any further particulars regarding the buildings to be disposed of may be obtained.

THE BUILDINGS WILL BE SOLD FOR IMMEDIATE REMOVAL ONLY, SUBJECT TO THE TERMS AND CONDITIONS PRINTED ON THE LAST PAGE OF THIS ISSUE OF THE "CITY RECORD."
ALEXANDER BROUGH, Deputy and Acting Comptroller.

City of New York, Department of Finance, Comptroller's Office, June 1, 1916. J5,21

AT THE REQUEST OF THE PRESIDENT of the Borough of Queens, public notice is hereby given that the Commissioners of the Sinking Fund by virtue of the powers vested in them by law, will offer for sale by sealed bids certain encroachments standing upon property owned by The City of New York, acquired by it for street opening purposes in the

Borough of Queens.
BEING certain buildings, parts of buildings, etc., standing within the lines of Damage Parcels 513 and 514 of the Queens Boulevard proceeding, in the Borough of Queens, which are more particularly described on a certain map on file in the office of the Collector of City Revenue, Department of Finance, Room 368, Municipal Building, Borough of Manhattan.

PURSUANT to a resolution of the Commissioners of the Sinking Fund adopted at a meeting held June 1, 1916, the sale by sealed bids at the upset or minimum prices named in the description of each parcel, of the above described buildings and appurtenances thereto will be held by direction of the Comptroller on

TUESDAY, JUNE 20, 1916,
at 11 a. m., in lots and parcels, and in manner and form, and at upset prices as follows:

PARCEL NO. 513-514.—Three-story frame building and two and one-half story frame building and sheds at the southeast corner of

Queens Boulevard and Grand st., Elmhurst. Upset price, \$25.

Sealed bids (blank forms of which may be obtained upon application) will be received by the Comptroller at the office of the Collector of City Revenue, Room 368, Municipal Building, Borough of Manhattan, until 11 a. m., on the 20th day of June, 1916, and then publicly opened for the sale for removal of the above-described buildings and appurtenances thereto, and the award will be made to the highest bidder within twenty-four hours, or as soon as possible thereafter.

Each parcel must be bid for separately and will be sold in its entirety, as described in above advertisement.

Each and every bid must be accompanied by a deposit of cash or certified check in a sum equal to 25 per cent. of the amount of the bid, except that a minimum deposit of \$50 will be required with all bids, and that a deposit of \$500 will be sufficient to entitle bidders to bid on any or all of the buildings.

Deposits of unsuccessful bidders will be returned within twenty-four hours after successful bidders have paid purchase price in full and given security, and those of successful bidders may be declared forfeited to The City of New York by the Comptroller upon the failure of the successful bidder to further comply with the requirements of the terms and conditions of the sale as set forth hereinafter.

Successful bidders will be required to pay the purchase money and deposit the required security within twenty-four hours of the receipt of notification of the acceptance of their bids.

The Comptroller reserves the right to reject any and all bids and to waive any defects or informalities in any bid should it be deemed in the interest of The City of New York to do so.

All bids must state clearly (1) the number or description of the building or buildings bid for, (2) the amount of the bid, (3) the full name and address of the bidder.

All bids must be enclosed in properly sealed envelopes, marked "Proposals to be opened June 20, 1916," and must be delivered, or mailed in time for their delivery, prior to 11 a. m. of that date to the "Collector of City Revenue, Room 368, Municipal Building, New York City," from whom any further particulars regarding the buildings to be disposed of may be obtained.

THE BUILDINGS WILL BE SOLD FOR IMMEDIATE REMOVAL ONLY, SUBJECT TO THE TERMS AND CONDITIONS PRINTED ON THE LAST PAGE OF THIS ISSUE OF THE "CITY RECORD."
ALEXANDER BROUGH, Deputy and Acting Comptroller.

City of New York, Department of Finance, Comptroller's Office, June 1, 1916. J5,20

Sureties on Contracts.

UNTIL FURTHER NOTICE SURETY COMPANIES will be accepted as sufficient upon the following contracts to the amounts named:

Supplies of Any Description, Including Gas and Electricity.

One company on a bond up to \$50,000.
When such company is authorized to write that amount as per letter of Comptroller to the surety companies, dated Jan. 1, 1914.

Construction.
One company on a bond up to \$25,000.
Including regulating, grading, paving, sewers, maintenance, dredging, construction of parks, parkways, docks, buildings, bridges, tunnels, aqueducts, repairs, heating, ventilating, plumbing, etc.

When such company is authorized to write that amount as per letter of Comptroller to the surety companies, dated Jan. 1, 1914.

Asphalt, Asphalt Block and Wood Block Paving.

Two companies will be required on any and every bond up to amount authorized by letter of Comptroller to the surety companies, dated Jan. 1, 1914.

WILLIAM A. PRENDERGAST, Comptroller.

DEPARTMENT OF PLANT AND STRUCTURES.

Proposals.

SEALED BIDS OR ESTIMATES WILL BE received by the Commissioner of Plant and Structures at his office, Municipal Building, Manhattan, until 2 p. m. on

THURSDAY, JUNE 22, 1916.
FOR FURNISHING AND DELIVERING WOOD PAVING BLOCKS TO THE QUEENS-BORO BRIDGE (WATER GAS OIL TREATMENT).

The time allowed for the full delivery of the material and for the complete performance of the contract will be one hundred (100) calendar days after the date of certification of the contract by the Comptroller of the City.

The amount of security to guarantee the faithful performance of the contract will be thirty (30) per cent. of the total amount for which the contract is awarded.

The right is reserved by the Commissioner to reject all the bids, should he deem it to the interest of the City so to do.

Blank forms and specifications may be obtained at the office of the Department of Plant and Structures.

F. J. H. KRACKE, Commissioner.

Dated, June 8, 1916. J10,22

See General Instructions to Bidders on last page, last column, of the "City Record."

SEALED BIDS OR ESTIMATES WILL BE received by the Commissioner of Plant and Structures at his office, Municipal Building, Manhattan, until 2 p. m. on

THURSDAY, JUNE 22, 1916.
FOR FURNISHING AND DELIVERING WOOD PAVING BLOCKS TO THE QUEENS-BORO BRIDGE (LIGHT OIL TREATMENT).

The time allowed for the full delivery of the material and for the complete performance of the contract will be one hundred (100) calendar days after the date of certification of the contract by the Comptroller of the City.

The amount of security to guarantee the faithful performance of the contract will be thirty (30) per cent. of the total amount for which the contract is awarded.

The right is reserved by the Commissioner to reject all the bids, should he deem it to the interest of the City so to do.

Blank forms and specifications may be obtained at the office of the Department of Plant and Structures.

F. J. H. KRACKE, Commissioner.

Dated, June 8, 1916. J10,22

See General Instructions to Bidders on last page, last column, of the "City Record."

SEALED BIDS OR ESTIMATES WILL BE received by the Commissioner of Plant and Structures at his office, Municipal Building, Manhattan, until 2 p. m. on

THURSDAY, JUNE 22, 1916.
FOR FURNISHING AND DELIVERING SAND AND GRAVEL TO THE QUEENS-BORO BRIDGE.

The time allowed for the full delivery of the material and for the complete performance of the contract will be one hundred and eighty (180) calendar days after the date of certification of the contract by the Comptroller of the City.

The bidder shall state a unit price for each

item contained in the specifications or schedules, by which the bids will be tested. The bids will be made to the lowest formal bidder in an aggregate sum for the total of all items.

The amount of security to guarantee the faithful performance of the contract will be thirty (30) per cent. of the total amount for which the contract is awarded.

The right is reserved by the Commissioner to reject all the bids, should he deem it to the interest of the City so to do.

Blank forms and specifications may be obtained at the office of the Department of Plant and Structures.

F. J. H. KRACKE, Commissioner.

Dated, June 8, 1916. j10.22
See General Instructions to Bidders on last page, last column, of the "City Record."

SEALED BIDS OR ESTIMATES WILL BE received by the Commissioner of Plant and Structures at his office, Municipal Building, Manhattan, until 2 p. m. on

THURSDAY, JUNE 22, 1916.
FOR FURNISHING AND DELIVERING WOOD PAVING BLOCKS TO THE QUEENS-ROSE BRIDGE (HEAVY OIL TREATMENT).

The time allowed for the full delivery of the material and for the complete performance of the contract will be one hundred (100) calendar days after the date of certification of the contract by the Comptroller of the City.

The amount of security to guarantee the faithful performance of the contract will be thirty (30) per cent. of the total amount for which the contract is awarded.

The right is reserved by the Commissioner to reject all the bids, should he deem it to the interest of the City so to do.

Blank forms and specifications may be obtained at the office of the Department of Plant and Structures.

F. J. H. KRACKE, Commissioner.

Dated, June 8, 1916. j10.22
See General Instructions to Bidders on last page, last column, of the "City Record."

SEALED BIDS OR ESTIMATES WILL BE received by the Commissioner of Plant and Structures at his office, Municipal Building, Manhattan, until 2 p. m. on

THURSDAY, JUNE 22, 1916.
FOR FURNISHING AND DELIVERING CEMENT TO THE QUEENS-ROSE BRIDGE.

The time allowed for the full delivery of the material and for the complete performance of the contract will be one hundred and eighty (180) calendar days after the date of certification of the contract by the Comptroller of the City.

The amount of security to guarantee the faithful performance of the contract will be thirty (30) per cent. of the total amount for which the contract is awarded.

The right is reserved by the Commissioner to reject all the bids, should he deem it to the interest of the City so to do.

Blank forms and specifications may be obtained at the office of the Department of Plant and Structures.

F. J. H. KRACKE, Commissioner.

Dated, June 8, 1916. j10.22
See General Instructions to Bidders on last page, last column, of the "City Record."

BELLEVUE AND ALLIED HOSPITALS, DEPARTMENT OF PUBLIC CHARITIES, DEPARTMENT OF CORRECTION AND DEPARTMENT OF HEALTH.

Proposals.

SEALED BIDS OR ESTIMATES WILL BE received by Bellevue and Allied Hospitals, Department of Public Charities, Department of Correction, Department of Health, at Room 1230, Municipal Building, until 12 noon on

MONDAY, JUNE 26, 1916.
FOR FURNISHING AND DELIVERING CANNED GOODS AND GROCERIES.

The time for the performance of the contract is on or before Sept. 30, 1916.

The amount of security required is thirty (30) per cent. of the amount of the bid or estimate.

No bid will be considered unless it is accompanied by a deposit. Such deposit shall be in an amount not less than one and one-half (1½) per cent. of the total amount of the bid.

The bidder will state the price per pound, gallon, dozen or other designated unit, by which the bids will be tested. The extension must be made and footed up, as the bids will be read from the total and awards, if made, made to the lowest bidder on each class or line, as stated in the specifications.

Bids must be submitted in duplicate, each in a separate envelope. No bid will be accepted unless this provision is complied with.

Blank forms and further information may be obtained at Room 1230, Municipal Building, Manhattan.

BOARD OF TRUSTEES, BELLEVUE AND ALLIED HOSPITALS, JOHN W. BRANNAN, M. D., President.

DEPARTMENT OF PUBLIC CHARITIES, JOHN A. KINGSBURY, Commissioner.

DEPARTMENT OF CORRECTION, BURDETTE G. LEWIS, Commissioner.

DEPARTMENT OF HEALTH, H. EMERSON, Commissioner.

See General Instructions to Bidders on last page, last column, of the "City Record," except for the address of the office for receiving and opening bids.

SEALED BIDS OR ESTIMATES WILL BE received by Bellevue and Allied Hospitals, Department of Public Charities, Department of Correction and Department of Health, at Room 1230, Municipal Building, Manhattan, until 12 noon, on

MONDAY, JUNE 19, 1916.
FOR FURNISHING AND DELIVERING MILK AND CREAM.

The time for the performance of the contract is on or before Dec. 31, 1916.

The amount of security required is thirty (30) per cent. of the amount of the bid or estimate.

No bid will be considered unless it is accompanied by a deposit. Such deposit shall be in an amount not less than one and one-half (1½) per cent. of the total amount of the bid.

The bidder will state the price per quart, or other designated unit, by which the bids will be tested. The extensions must be made and footed up, as the bids will be read from the total and awards, if made, made to the lowest bidder on each item or class, as stated in the specifications.

Bids must be submitted in duplicate, each in a separate envelope. No bid will be accepted unless this provision is complied with.

Blank forms and further information may be obtained at room 1230, Municipal Building, Manhattan.

BOARD OF TRUSTEES, BELLEVUE AND ALLIED HOSPITALS, JOHN W. BRANNAN, M. D., President.

DEPARTMENT OF PUBLIC CHARITIES, JOHN A. KINGSBURY, Commissioner.

DEPARTMENT OF CORRECTION, BURDETTE G. LEWIS, Commissioner.

DEPARTMENT OF HEALTH, H. EMERSON, Commissioner.

See General Instructions to Bidders on last page, last column, of the "City Record," except for the address of the office for receiving and opening bids.

DEPARTMENT OF PUBLIC CHARITIES.

Proposals.

SEALED BIDS OR ESTIMATES WILL BE received by the Department of Public Charities, 10th floor, Municipal Building, Manhattan, until 10.30 a. m., on

WEDNESDAY, JUNE 28, 1916.
FOR FURNISHING ALL THE LABOR AND MATERIALS REQUIRED FOR ADDITIONAL KITCHEN APPARATUS, ITS INSTALLATION AND PIPE CONNECTIONS FOR THE KITCHEN AND DINING HALL BUILDING, METROPOLITAN HOSPITAL DISTRICT, BLACKWELL'S ISLAND, THE CITY OF NEW YORK, DIVIDED AS FOLLOWS:

BID "A"—APPARATUS, INSTALLED COMPLETE; BID "B"—WATER AND GAS SUPPLY, COMPLETE; BID "C"—STEAM SUPPLY AND RETURNS, COMPLETE.

The time allowed for the completion of the work and full performance of each contract is forty-five (45) consecutive calendar days.

The security required will be one hundred dollars (\$100) on Bid "A," sixty dollars (\$60) on Bid "B," and ninety dollars on Bid "C."

A deposit of five (5) per cent. of the amount of security required in cash or certified check must accompany each bid.

Bids will be compared and the contract separately awarded to the lowest bidder on propositions "A," "B" and "C," respectively.

Blank forms and further information may be obtained at the office of Charles R. Meyers, Architect, No. 1 Union Square West, Manhattan, where plans and specifications may be seen.

JOHN A. KINGSBURY, Commissioner.

Dated, June 17, 1916. j17.28
See General Instructions to Bidders on last page, last column, of the "City Record."

SEALED BIDS OR ESTIMATES WILL BE received by the Department of Public Charities, 10th floor, Municipal Building, Manhattan, until 10.30 a. m., on

MONDAY, JUNE 26, 1916.
FOR FURNISHING ALL THE LABOR AND MATERIALS REQUIRED FOR THE INSTALLATION OF SYNCHRONOUS CLOCKS FOR THE DEPARTMENT OF PUBLIC CHARITIES.

The time allowed for the completion of the work and full performance of the contract is one hundred (100) consecutive calendar days.

The security required will be Twelve Hundred Dollars (\$1,200).

Certified check or cash in the sum of Sixty Dollars (\$60) must accompany each bid.

The bidder will state one aggregate price for the whole work described and specified, as the contract is entire for a complete job.

Blank forms and further information may be obtained at the office of the Purchasing Agent of the Department, 10th floor, Municipal Building, Manhattan, where plans and specifications may be seen.

JOHN A. KINGSBURY, Commissioner.

Dated, June 15, 1916. j15.26
See General Instructions to Bidders on last page, last column, of the "City Record."

SEALED BIDS OR ESTIMATES WILL BE received by the Department of Public Charities, 10th floor, Municipal Building, Manhattan, until 10.30 a. m., on

MONDAY, JUNE 19, 1916.
FOR FURNISHING AND DELIVERING 200,000 POUNDS OF BUTTER.

The time for the performance of the contract is up to and including July 22, 1916, as stated in the specifications.

The amount of the security required for the performance of the contract is thirty (30) per cent. of the amount of the contract.

No bid will be considered unless it is accompanied by a deposit, which shall be in an amount not less than one and one-half (1½) per cent. of the total amount of the bid.

The bidder will state the price per pound, or other designated unit, by which the bids will be tested. The extensions must be made and footed up, as the bids will be read from the total and awards made to the lowest bidder on each line or item, as stated in the specifications.

Bids must be submitted in duplicate, each in a separate envelope. No bid will be accepted unless this provision is complied with.

Blank forms and further information may be obtained at the office of the Purchasing Agent of the Department, 10th floor, Municipal Building, Manhattan.

JOHN A. KINGSBURY, Commissioner.

Dated, June 8, 1916. j8.19
See General Instructions to Bidders on last page, last column, of the "City Record."

DEPARTMENT OF DOCKS AND FERRIES.

Proposals.

SEALED BIDS OR ESTIMATES WILL BE received by the Commissioner of Docks at his office, Docks and Ferries, Pier "A," foot of Battery Place, North River, Manhattan, until 12 noon on

MONDAY, JUNE 26, 1916.
CONTRACT NO. 1530.

FOR FURNISHING HORSES, WITH HARNESS AND DRIVERS, FOR CARTING COAL TO AND REMOVING ASHES, ETC., FROM THE MUNICIPAL FERRYBOATS IN THE BOROUGHS OF BROOKLYN AND RICHMOND.

The time for the completion of the work and the full performance of each class of the contract is Dec. 31, 1916.

The amount of security required is as follows:

Class 1—For about 1,566 days' service of horse, harness and driver, the sum of \$1,500.

Class 2—For about 522 days' service of horse, harness and driver, the sum of \$500.

The bidder shall state, both in writing and in figures, a price per day of eight hours for one horse, with harness and driver, for furnishing all of the horses with harness and drivers, necessary to do all of the work called for in the class on which a bid is submitted. The bidder may bid on one or both classes, as each class is a separate and distinct contract in itself and awards, if made, will be made in each class to the bidder whose price per day of eight hours for one horse, with harness and driver, is the lowest and whose bid is regular in all respects. In case of discrepancy between the written price and that given in figures the price in writing will be considered as the bid.

Horses with harness and drivers must be furnished at the time and in the manner and in such quantities as may be directed.

Blank forms and further information may be obtained at the office of the said Department.

R. A. C. SMITH, Commissioner of Docks.

Dated, June 12, 1916. j12.26
See General Instructions to Bidders on last page, last column, of the "City Record."

SEALED BIDS OR ESTIMATES WILL BE received by the Commissioner of Docks at his office, Pier "A," foot of Battery Place, North River, Manhattan, until 12 noon on

FRIDAY, JUNE 23, 1916.
CONTRACT NO. 1501.

FOR FURNISHING AND DELIVERING SIX (6) PROPELLER WHEELS FOR THE STEAM ISLAND FERRYBOATS.

The time for the completion of the work and

the full performance of the contract is on or before the expiration of 120 calendar days.

The amount of security required for the performance of the contract shall be thirty (30) per cent. of the total amount for which the contract is awarded.

The deposit to accompany bid shall be in an amount not less than one and one-half (1½) per cent. of the total amount of the bid.

The bidder shall state a unit price at which he is prepared to furnish and deliver all the propeller wheels and shall extend the total as required on the schedule. In case of discrepancy between the unit and total price, the unit price will be considered as the bid.

Delivery will be required to be made at the time and in the manner as may be directed.

Blank forms and further information may be obtained at the office of the said Department.

R. A. C. SMITH, Commissioner of Docks.

Dated, June 9, 1916. j12.23
See General Instructions to Bidders on last page, last column, of the "City Record."

SEALED BIDS OR ESTIMATES WILL BE received by the Commissioner of Docks at his office, Pier "A," foot of Battery Place, North River, Manhattan, until 12 o'clock noon, on

MONDAY, JUNE 19, 1916.
CONTRACT NO. 1529.

FOR FURNISHING ALL THE LABOR AND MATERIALS REQUIRED FOR RECEIVING AND REMOVING ASHES BY SCOWS.

The time for the completion of the work and the amount of security required in each class are as follows:

Class 1—For receiving and removing about 85 cubic yards of ashes per day from St. George, Staten Island, the time shall be 195 calendar days and the security shall be \$500.

Class 2—For receiving and removing about 25 cubic yards of ashes per day from 39th st., in the Borough of Brooklyn, the time shall be 175 calendar days, and the security shall be \$500.

The bidder shall state, both in writing and in figures, a total price for furnishing all of the labor and equipment necessary to do and complete all of the work called for in the class on which a bid is submitted. Bids may be submitted on one or both classes, as each class is a separate and distinct contract in itself, and awards, if made, will be made in each class to the bidder whose price is the lowest for doing all of the work called for and whose bid is regular in all respects. In case of discrepancy between the written price and that given in figures, the price in writing will be considered as the bid.

Scows must be furnished at the time and in the manner and in such quantities as may be directed.

Blank forms and further information may be obtained at the office of the said Department.

R. A. C. SMITH, Commissioner of Docks.

Dated, June 5, 1916. j7.19
See General Instructions to Bidders on last page, last column, of the "City Record."

BOROUGH OF BROOKLYN.

Proposals.

SEALED BIDS OR ESTIMATES WILL BE received by the President of the Borough of Brooklyn at Room 2, Borough Hall, Brooklyn, until 11 a. m. on

WEDNESDAY, JUNE 21, 1916.
CONTRACT NO. 1528.

FOR FURNISHING ALL THE LABOR AND MATERIAL REQUIRED FOR GENERAL CONSTRUCTION, INCLUDING ELECTRIC WORK FOR THE RECONSTRUCTION AND IMPROVEMENT OF THE KINGS COUNTY COURT HOUSE, AT FULTON AND LIVINGSTON STS., BOROUGH OF BROOKLYN.

The time allowed for the completion of the work and full performance of the contract is within five calendar months.

The amount of security required for the faithful performance of the contract is Two Hundred and Fifty Thousand (\$250,000) Dollars.

NO. 2. FOR FURNISHING ALL THE LABOR AND MATERIAL REQUIRED FOR PLUMBING AND GASFITTING WORK FOR THE RECONSTRUCTION AND IMPROVEMENT OF THE KINGS COUNTY COURT HOUSE, AT FULTON AND LIVINGSTON STS., BOROUGH OF BROOKLYN.

The time allowed for the completion of the work and full performance of the contract is within five calendar months.

The amount of security required for the faithful performance of the contract is Ten Thousand (\$10,000) Dollars.

NO. 3. FOR FURNISHING ALL THE LABOR AND MATERIAL REQUIRED FOR HEATING AND VENTILATING WORK FOR THE RECONSTRUCTION AND IMPROVEMENT OF THE KINGS COUNTY COURT HOUSE, AT FULTON AND LIVINGSTON STS., BOROUGH OF BROOKLYN.

The time allowed for the completion of the work and the full performance of the contract is within five calendar months.

The amount of security required for the faithful performance of the contract is Twenty-five Thousand (\$25,000) Dollars.

The bids will be compared and the contracts awarded at a lump or aggregate sum for each contract.

Blank forms and further information may be obtained and the plans and drawing may be seen at the Bureau of Public Buildings and Offices, Room 1003, No. 50 Court st., Brooklyn.

L. H. POUNDS, President.

See General Instructions to Bidders on last page, last column, of the "City Record."

SEALED BIDS OR ESTIMATES WILL BE received by the President, Borough of Brooklyn, at Room 2, Borough Hall, Brooklyn, until 11 a. m., on

WEDNESDAY, JUNE 21, 1916.
CONTRACT NO. 1527.

FOR REGULATING AND PAVING WITH PERMANENT ASPHALT PAVEMENT ON A 6-INCH CONCRETE FOUNDATION THE ROADWAY OF BAY 31ST ST. FROM BENSON AVE. TO 86TH ST.

The Engineer's estimate is as follows:

610 cubic yards excavation to subgrade.

60 linear feet bluestone heading stones set in concrete.

405 cubic yards asphalt pavement (5 years maintenance).

Time allowed, 25 working days. Security required, \$1,700.

NO. 2. FOR REPAIRING SIDEWALKS ON THE WEST SIDE OF BOND ST. BETWEEN PACIFIC ST. AND DEAN ST. AND AT TWENTY OTHER LOCATIONS IN THE HEIGHTS DISTRICT.

The Engineer's estimate is as follows:

20 linear feet old curbstone reset in concrete.

10 linear feet new curbstone set in concrete.

4,115 square feet old flagstones relaid.

2,465 square feet new flagstones.

Time allowed, 30 working days. Security required, \$350.

NO. 3. FOR REGULATING AND PAVING WITH PERMANENT GRADE 1 GRANITE PAVEMENT ON A 6-INCH CONCRETE FOUNDATION THE ROADWAY OF BUSH ST. FROM HAMILTON AVE. TO SMITH ST. THE BLOCKS USED ON THIS CONTRACT SHALL BE NEW GRANITE BLOCKS.

The Engineer's estimate is as follows:

70 linear feet old curbstone reset in concrete.

275 linear feet new curbstone set in concrete.

80 cubic yards concrete.

465 square yards grade 1 granite pavement with joint filler of coal tar pitch and sand.

10 square yards adjacent pavement to be relaid.

Time allowed, 25 working days. Security required, \$800.

NO. 4. FOR REGULATING AND PAVING WITH PERMANENT ASPHALT PAVEMENT ON A 6-INCH CONCRETE FOUNDATION THE ROADWAY OF CENTRE ST. FROM CLINTON ST. TO HAMILTON AVE.

The Engineer's estimate is as follows:

385 linear feet old curbstone reset in concrete.

580 linear feet new curbstone set in concrete.

65 linear feet granite heading stones set in concrete.

215 cubic yards concrete.

1,290 square yards asphalt pavement (5 years maintenance).

10 square yards adjacent pavement to be relaid.

4 new standard iron covers and heads for sewer manholes.

Time allowed, 30 working days. Security required, \$1,200.

NO. 5. FOR REGULATING AND PAVING WITH PERMANENT ASPHALT PAVEMENT ON A 6-INCH CONCRETE FOUNDATION THE ROADWAY OF CLARKSON AVE. FROM ALBANY AVE. TO TROY AVE.

The Engineer's estimate is as follows:

30 linear feet old curbstone reset in concrete.

30 linear feet new curbstone set in concrete.

185 linear feet bluestone heading stones set in concrete.

550 cubic yards concrete.

3,295 square yards asphalt pavement (5 years maintenance).

10 square yards adjacent pavement to be relaid.

Time allowed, 30 working days. Security required, \$2,400.

NO. 6. FOR REPAIRING SIDEWALKS ON THE SOUTH SIDE OF COLES ST. BETWEEN COLUMBIA ST. AND HICKS ST. AND AT 18 OTHER LOCATIONS IN THE HEIGHTS DISTRICT.

The Engineer's estimate is as follows:

1,960 square feet old flagstones relaid.

3,000 square feet new flagstones.

200 square feet cement sidewalks.

200 square feet 6-inch cinder or gravel sidewalk foundation.

70 square feet new granite crosswalks.

30 square feet old brick sidewalks relaid.

23 square yards grade 1 granite pavement with joint filler of cement grout.

9 square yards old granite pavement relaid with joint filler of cement grout.

Time allowed, 30 working days. Security required, \$450.

NO. 7. FOR REPAIRING SIDEWALKS ON THE NORTH SIDE OF CONGRESS ST. BETWEEN COLUMBIA ST. AND HICKS ST. AND AT 15 OTHER LOCATIONS IN THE HEIGHTS DISTRICT.

The Engineer's estimate is as follows:

1,835 square feet old flagstones relaid.

2,210 square feet new flagstones.

250 square feet cement sidewalks.

1,280 square yards grade 1 granite pavement, with joint filler of coal tar pitch and sand, within railroad area.
95 square yards adjacent pavement to be relaid. Time allowed, 60 working days. Security required, \$13,000.

NO. 13. FOR REGULATING AND PAVING WITH PERMANENT ASPHALT PAVEMENT ON A 6-INCH CONCRETE FOUNDATION THE ROADWAY OF 13TH AVE. FROM 57TH ST. TO 58TH ST.

The Engineer's estimate is as follows:
220 cubic yards excavation to subgrade.
45 linear feet bluestone heading stones set in concrete.

180 cubic yards concrete.
1,070 square yards asphalt pavement (5 years maintenance).
Time allowed, 20 working days. Security required, \$800.

NO. 14. FOR REGULATING AND PAVING WITH PERMANENT ASPHALT PAVEMENT ON A 6-INCH CONCRETE FOUNDATION THE ROADWAY OF 18TH AVE. FROM 47TH ST. TO 48TH ST. AND FROM 60TH ST. TO 62ND ST.

The Engineer's estimate is as follows:
225 linear feet old curbstone reset in concrete.
20 linear feet new curbstone set in concrete.
160 linear feet bluestone heading stones set in concrete.

1,135 linear feet steel bound cement curb (1 year maintenance).
660 cubic yards concrete.
3,950 square yards asphalt pavement (5 years maintenance).

15 square yards adjacent pavement to be relaid. Time allowed, 30 working days. Security required, \$3,000.

NO. 15. FOR REGULATING AND PAVING WITH PERMANENT ASPHALT PAVEMENT ON A 6-INCH CONCRETE FOUNDATION THE ROADWAY OF 41ST ST. FROM 1ST AVE. TO 2ND AVE. THE BLOCKS USED ON THIS CONTRACT SHALL BE NEW GRANITE BLOCKS.

The Engineer's estimate is as follows:
150 linear feet old curbstone reset in concrete.
1,230 linear feet new curbstone set in concrete.
155 cubic yards concrete, outside railroad area.

15 cubic yards concrete, within railroad area.
945 square yards grade 1 granite pavement with joint filler of coal tar pitch and sand, outside railroad area.

270 square yards grade 1 granite pavement with joint filler of coal tar pitch and sand, within railroad area.
15 square yards adjacent pavement to be relaid. Time allowed, 30 working days. Security required, \$2,100.

NO. 16. FOR REGULATING AND PAVING WITH PERMANENT ASPHALT PAVEMENT ON THE PRESENT CONCRETE FOUNDATION THE ROADWAY OF 58TH ST. FROM 4TH AVE. TO 5TH AVE.

The Engineer's estimate is as follows:
10 linear feet old curbstone reset in concrete.
10 linear feet new curbstone set in concrete.
10 cubic yards concrete.

2,435 square yards asphalt block pavement, including half-inch mortar bed (5 years maintenance).
Time allowed, 20 working days. Security required, \$1,500.

NO. 17. FOR REGULATING AND PAVING WITH PERMANENT ASPHALT PAVEMENT ON A 6-INCH CONCRETE FOUNDATION THE ROADWAY OF 70TH ST. FROM FORT HAMILTON PARKWAY TO 10TH AVE.

The Engineer's estimate is as follows:
45 linear feet bluestone heading stones set in concrete.

320 cubic yards concrete.
1,910 square yards asphalt pavement (5 years maintenance).

10 square yards adjacent pavement to be relaid. Time allowed, 25 working days. Security required, \$1,300.

NO. 18. FOR REGULATING AND PAVING WITH PERMANENT ASPHALT PAVEMENT ON A 6-INCH CONCRETE FOUNDATION THE ROADWAY OF 79TH ST. FROM RIDGE BOULEVARD TO 11TH AVE.

The Engineer's estimate is as follows:
50 linear feet old curbstone reset in concrete.
50 linear feet new curbstone set in concrete.
410 linear feet bluestone heading stones set in concrete.

10,640 linear feet steel bound cement curb (1 year maintenance).
3,165 cubic yards concrete.

19,000 square yards asphalt pavement (5 years maintenance).
20 square yards adjacent pavement to be relaid. Time allowed, 50 working days. Security required, \$15,000.

NO. 19. FOR FURNISHING AND DELIVERING ONE STEAM ASPHALT ROLLER.
To be delivered to the Municipal Asphalt Plant, 7th St. Basin, Gowanus Canal.

Time for the completion of the contract, 30 calendar days.
Security required, 30% of the amount for which the contract is awarded.

The bidder will state the price of each item or article contained in the specifications or schedules herein contained or hereto annexed, per linear foot, square foot, square yard, cubic yard or other unit of measure, by which the bids will be tested. The bids will be compared and the contract awarded at a lump or aggregate sum for each contract.

Delivery will be required to be made at the time and in the manner and in such quantities as may be directed.

Blank forms and further information may be obtained at the office of the Bureau of Highways, Borough of Brooklyn, Room 502, No. 50 Court st., Brooklyn.

L. H. POUNDS, President.
Dated June 3, 1916. j19,21

See General Instructions to Bidders on last page, last column, of the "City Record."

SEALED BIDS OR ESTIMATES WILL BE received by the President, Borough of Brooklyn, at Room 2, Borough Hall, Brooklyn until 11 a. m., on

WEDNESDAY, JUNE 21, 1916.

NO. 1—FOR FURNISHING ALL THE LABOR AND MATERIAL REQUIRED FOR CONSTRUCTING A SEWER ON THE SOUTHEAST SIDE OF BAY PARKWAY (2ND AVE.), FROM THE SEA BEACH LINE TO W. 10TH ST.

The Engineer's preliminary estimate of the quantities is as follows:

38 linear feet of 15-inch pipe sewer, laid complete, including all incidentals and appurtenances; per linear foot, \$1.90

795 linear feet of 12-inch pipe sewer, laid complete, including all incidentals and appurtenances; per linear foot, \$1.60

12 linear feet of 6-inch house connection drain, laid complete, including all incidentals and appurtenances; per linear foot, \$0.80

8 manholes, complete, with iron heads and covers, including all incidentals and appurtenances; per manhole, \$45

Total \$1,713 80

The time allowed for the completion of the work and full performance of the contract will be thirty (30) working days.

The amount of security required will be Eight Hundred Dollars (\$800).

NO. 2—FOR FURNISHING ALL THE LABOR AND MATERIAL REQUIRED FOR CONSTRUCTING A SEWER IN 16TH AVE., FROM 56TH ST. TO 58TH ST.

The Engineer's preliminary estimate of the quantities is as follows:

430 linear feet of 12-inch pipe sewer, laid complete, including all incidentals and appurtenances; per linear foot, \$1.55

45 linear feet of 6-inch house connection drain, laid complete, including all incidentals and appurtenances; per linear foot, \$0.70

4 manholes, complete, with iron heads and covers, including all incidentals and appurtenances; per manhole, \$50

2 sewer basins complete, of either standard design, with iron pans or gratings, iron basin hoods and connecting culverts, including all incidentals and appurtenances; per basin, \$125

10 cubic yards of extra excavation, including all incidentals and appurtenances; per cubic yard, \$0.50

Total \$1,153 00

The time allowed for the completion of the work and full performance of the contract will be thirty (30) working days.

The amount of security required will be Five Hundred and Fifty Dollars (\$550).

NO. 3—FOR FURNISHING ALL THE LABOR AND MATERIAL REQUIRED FOR CONSTRUCTING A SEWER IN DURYEA PL., FROM FLATBUSH AVE. TO E. 22ND ST.

The Engineer's preliminary estimate of the quantities is as follows:

236 linear feet of 12-inch pipe sewer, laid complete, including all incidentals and appurtenances; per linear foot, \$1.40

99 linear feet of 6-inch house connection drain, laid complete, including all incidentals and appurtenances; per linear foot, \$0.60

3 manholes, complete, with iron heads and covers, including all incidentals and appurtenances; per manhole, \$45

20 cubic yards of extra excavation, including all incidentals and appurtenances; per cubic yard, \$0.50

Total \$534 80

The time allowed for the completion of the work and full performance of the contract will be thirty (30) working days.

The amount of security required will be Two Hundred and Fifty Dollars (\$250).

The foregoing Engineer's preliminary estimates of the total cost for the completed work are to be taken as the 100 per cent. basis and test for bidding. Proposals shall each state a single percentage of such 100 per cent. (such as 95 per cent., 100 per cent. or 105 per cent.) for which all materials and work called for in the proposed contract and notices to bidders are to be furnished to the City. Such percentage as bid for each contract shall apply to all unexecuted items in the Engineer's preliminary estimate to an amount necessary to complete the work described in the contract.

Blank forms and further information may be obtained at the office of the Bureau of Sewers, 215 Montague st., Brooklyn.

L. H. POUNDS, President.
Dated June 3, 1916. j19,21

See General Instructions to Bidders on last page, last column, of the "City Record."

SEALED BIDS OR ESTIMATES WILL BE received by the Board of Elections at Room 1840, Municipal Building, Manhattan, until 12 noon on

FRIDAY, JUNE 30, 1916.

FOR FURNISHING AND DELIVERING SENATE, ASSEMBLY, CONGRESS AND MUNICIPAL COURT DISTRICT MAPS, AS PER SPECIFICATIONS.

The time allowed for the performance of the contract, after the indorsement of the certificate of the Comptroller upon the executed contract, is thirty (30) calendar days after the delivery of copy to the Contractor.

The amount of security required to guarantee the faithful performance of the contract is fifty (50) per cent. of the total amount for which the contract is awarded.

Delivery will be required to be made to the various Borough Offices of the Board of Elections in the manner and in such quantities as the Board of Elections may direct.

Blank forms and other information may be obtained at the General Office of the Board of Elections, Room 1840, Municipal Building, Manhattan.

EDWARD F. BOYLE, MOSES M. McKEE, JAMES KANE, JACOB A. LIVINGSTON, Commissioners of Elections.

THOMAS J. KENNY, Deputy Chief Clerk.
Dated, June 17, 1916. j19,30

See General Instructions to Bidders on last page, last column, of the "City Record."

SEALED BIDS OR ESTIMATES WILL BE received by the Board of Elections at Room 1840, Municipal Building, Manhattan, until 12 noon, on

WEDNESDAY, JUNE 21, 1916.

FOR FURNISHING AND DELIVERING STATIONERY AND SUPPLIES FOR 1916 FALL PRIMARY ELECTION, REGISTRATION, GENERAL ELECTION AND GENERAL SUPPLIES, 1916-1917, AS PER SPECIFICATIONS.

The time allowed for the performance of the contract and the delivery of the supplies contained therein, after the indorsement of the certificate of the Comptroller upon the executed contract, is as follows:

(a) For the delivery of the General Supplies, 1916-1917, sixty (60) calendar days.

(b) For the delivery of Fall Primary Election Supplies, on or before 10 a. m. on Monday, Sept. 18, 1916.

(c) For the delivery of Registration Supplies, on or before 10 a. m. on Saturday, Oct. 7, 1916.

(d) For the delivery of General Election Supplies, on or before 10 a. m. on Monday, Nov. 6, 1916.

The amount of security required to guarantee the faithful performance of the contract is fifty (50) per cent. of the total amount for which the contract is awarded.

Delivery will be required to be made at the various Police Stations or other points, as directed, in the City at the time and in the manner and in such quantities as may be directed.

Blank forms and other information may be obtained at the General Office of the Board of Elections, Room 1840, Municipal Building, Borough of Manhattan.

EDWARD F. BOYLE, MOSES M. McKEE, JAMES KANE, JACOB A. LIVINGSTON, Commissioners of Elections.

S. HOWARD COHEN, Chief Clerk.
Dated, June 9, 1916. j19,21

See General Instructions to Bidders on last page, last column, of the "City Record."

PUBLIC SERVICE COMMISSION.

Invitation to Bidders.

THE PUBLIC SERVICE COMMISSION for the First District invites proposals for the wrecking or removal of the three (3) buildings on the premises known as Nos. 616-622, inclusive, Fulton st., in the Borough of Brooklyn. A description of the buildings, information as to the method of bidding and terms and conditions of the contract are given in the Information for Bidders and Form of Contract.

Copies of the Information for Bidders and Form of Contract and Proposal may be obtained upon application to the Secretary of the Commission at his office, No. 120 Broadway, Borough of Manhattan. Sealed bids or proposals will be received by said Secretary at said office until the 23rd day of June, 1916, at 3 o'clock p. m., at which time and place the proposals will be publicly opened.

Dated, New York, June 15, 1916.

PUBLIC SERVICE COMMISSION FOR THE FIRST DISTRICT, by OSCAR S. STRAUS, Chairman.

JAMES B. WALKER, Secretary. j19,23

Invitation to Contractors.

Part of the White Plains Road Rapid Transit Railroad.

SEALED BIDS OR PROPOSALS FOR THE construction of the 180th Street Yard of Route No. 18, part of the White Plains Road Rapid Transit Railroad, will be received by the Public Service Commission for the First District (hereinafter called the "Commission") at the office of the Commission at No. 120 Broadway, Borough of Manhattan, New York City, until the 26th day of June, 1916, at eleven-thirty o'clock a. m., at which time and place, or at a later date to be fixed by the Commission, the proposals will be publicly opened.

The said part to be constructed is to be an elevated railroad consisting of embankment with masonry walls, in the Borough of The Bronx, extending over and along City property, bounded on the south by E. 180th st., on the west by Bronx Park and on the north and east by the main line of the White Plains Road Rapid Transit Railroad.

The work to be done will include the care and support, and, where necessary, the readjustment of surface, subsurface and overhead structures, the maintenance of traffic and the restoration of street surfaces.

The Contractor must complete the work within twelve (12) months from the delivery of the contract.

A fuller description of the work and other requirements, provisions and specifications are given in the Information for Contractors and in the form of contract, contract drawings, bond and Contractor's Proposal, which are to be deemed a part of this invitation and copies of which may be inspected and purchased at said office of the Commission.

The receipt of bids will be subject to the requirements specified in said Information for Contractors.

New York, June 8, 1916.

PUBLIC SERVICE COMMISSION FOR THE FIRST DISTRICT, by OSCAR S. STRAUS, Chairman.

JAMES B. WALKER, Secretary. j19,26

BOARD OF ESTIMATE AND APPORTIONMENT.

Notices of Public Hearings.

PUBLIC IMPROVEMENT MATTERS.

NOTICE IS HEREBY GIVEN THAT THE Board of Estimate and Apportionment of The City of New York, deeming it for the public interest so to do, proposes to change the map or plan of The City of New York so as to change the grade of Haven avenue from Fort Washington avenue to a point 25 feet north of West 171st st.; of West 169th street from Fort Washington avenue to Haven avenue; of West 170th street from Fort Washington avenue to Haven avenue; and of West 171st street from Fort Washington avenue to Haven avenue, Borough of Manhattan, and that a meeting of said Board will be held in the Old Council Chamber, City Hall, Borough of Manhattan, City of New York, on Friday, June 30, 1916, at 10:30 o'clock a. m., at which such proposed change will be considered by said Board; all of which is more particularly set forth and described in the following resolutions adopted by the Board on June 9, 1916 (Cal. No. 144), notice of the adoption of which is hereby given, viz.:

Resolved, That the Board of Estimate and Apportionment of The City of New York, in pursuance of the provisions of Section 442 of the Greater New York Charter, as amended, deeming it for the public interest so to do, proposes to change the map or plan of The City of New York by changing the grade of Haven avenue from Fort Washington avenue to a point 25 feet north of West 171st street; of West 169th street from Fort Washington avenue to Haven avenue; of West 170th street from Fort Washington avenue to Haven avenue; and of West 171st street from Fort Washington avenue to Haven avenue, Borough of Manhattan, which proposed change is more particularly shown upon a map or plan bearing the signature of the Secretary of the Board of Estimate and Apportionment, and dated March 22, 1916.

Resolved, That this Board consider the proposed change at a meeting of the Board, to be held in the City Hall, Borough of Manhattan, City of New York, on Friday, June 30, 1916, at 10:30 o'clock a. m.

Resolved, That the Secretary of this Board cause these resolutions, and a notice to all persons affected thereby that the proposed change will be considered at a meeting of the Board to be held at the aforesaid time and place, to be published in the City Record for ten days continuously, Sundays and legal holidays excepted, prior to the 30th day of June, 1916.

Dated June 17, 1916.

JOSEPH HAAG, Secretary, Board of Estimate and Apportionment, Municipal Building, Telephone, 4560 Worth. j17,28

NOTICE IS HEREBY GIVEN THAT THE Board of Estimate and Apportionment of The City of New York, deeming it for the public interest so to do, proposes to change the map or plan of The City of New York so as to change the grades of West 188th street between University avenue and Grand avenue, Borough of The Bronx, and that a meeting of said Board will be held in the Old Council Chamber, City Hall, Borough of Manhattan, City of New York, on Friday, June 30, 1916, at 10:30 o'clock a. m., at which such proposed change will be considered by said Board; all of which is more particularly set forth and described in the following resolutions adopted by the Board on June 9, 1916 (Cal. No. 145), notice of the adoption of which is hereby given, viz.:

Resolved, That the Board of Estimate and Apportionment of The City of New York, in pursuance of the provisions of Section 442 of the Greater New York Charter, as amended, deeming it for the public interest so to do, proposes to change the map or plan of The City of New York by changing the grades of West 188th street between University avenue and Grand avenue, Borough of The Bronx, which proposed change is more particularly shown upon a map or plan bearing the signature of the Secretary of the Board of Estimate and Apportionment, and dated March 22, 1916.

Resolved, That this Board consider the proposed change at a meeting of the Board, to be held in the City Hall, Borough of Manhattan, City of New York, on Friday, June 30, 1916, at 10:30 o'clock a. m.

Resolved, That the Secretary of this Board cause these resolutions, and a notice to all persons affected thereby that the proposed change will be considered at a meeting of the Board to be held at the aforesaid time and place, to be published in the City Record for ten days continuously, Sundays and legal holidays excepted, prior to the 30th day of June, 1916.

Dated June 17, 1916.

JOSEPH HAAG, Secretary, Board of Estimate and Apportionment, Municipal Building, Telephone, 4560 Worth. j17,28

York, by changing the grades of New Utrecht avenue from 61st street to 64th street and of 62nd street and 63rd street from 14th avenue to 15th avenue, Borough of Brooklyn, which proposed change is more particularly shown upon a map or plan bearing the signature of the Commissioner of Public Works of the Borough, and dated May 22, 1916.

Resolved, That this Board consider the proposed change at a meeting of the Board, to be held in the City Hall, Borough of Manhattan, City of New York, on Friday, the 30th day of June, 1916, at 10:30 o'clock a. m.

Resolved, That the Secretary of this Board cause these resolutions and a notice to all persons affected thereby that the proposed change will be considered at a meeting of the Board, to be held at the aforesaid time and place, to be published in the City Record and the corporation newspapers for ten days continuously, Sundays and legal holidays excepted, prior to the 30th day of June, 1916.

Dated June 17, 1916.

JOSEPH HAAG, Secretary, Municipal Building, Telephone, 4560 Worth. j17,28

NOTICE IS HEREBY GIVEN THAT THE Board of Estimate and Apportionment of The City of New York, deeming it for the public interest so to do, proposes to change the map or plan of The City of New York so as to change the lines and grades of the street system within the territory bounded approximately by 27th street, Third avenue, 15th street, Hamilton avenue and Gowanus Bay; and to change the grades of the street system within the territory bounded by 42nd street, Second avenue, 39th street and Gowanus Bay, Borough of Brooklyn, and that a meeting of said Board will be held in the Old Council Chamber, City Hall, Borough of Manhattan, City of New York, on Friday, June 30, 1916, at 10:30 o'clock a. m., at which such proposed change will be considered by said Board; all of which is more particularly set forth and described in the following resolutions adopted by the Board on June 9, 1916 (Cal. No. 146), notice of the adoption of which is hereby given, viz.:

Resolved, That the Board of Estimate and Apportionment of The City of New

nue, Borough of The Bronx, which proposed change is more particularly shown upon a map or plan bearing the signature of the President of the Borough and dated February 7, 1916.

Resolved, That this Board consider the proposed change at a meeting of the Board, to be held in the City Hall, Borough of Manhattan, City of New York, on Friday, June 30, 1916, at 10:30 o'clock a. m.

Resolved, That the Secretary of this Board cause these resolutions, and a notice to all persons affected thereby that the proposed change will be considered at a meeting of the Board to be held at the aforesaid time and place, to be published in the City Record for ten days continuously, Sundays and legal holidays excepted, prior to the 30th day of June, 1916.

Dated June 17, 1916.
JOSEPH HAAG, Secretary, Board of Estimate and Apportionment, Municipal Building, Telephone, 4560 Worth. j17,28

NOTICE IS HEREBY GIVEN THAT THE Board of Estimate and Apportionment of The City of New York, deeming it for the public interest so to do, proposes to change the map or plan of The City of New York so as to change the line of Maspeth avenue from Marabel avenue to Clermont avenue; and change the grade of Maspeth avenue from Marabel avenue to Willow avenue, of Willow avenue from Perry avenue to Grand street and of Clermont avenue from Perry avenue to Hill street, Borough of Queens, and that a meeting of said Board will be held in the Old Council Chamber, City Hall, Borough of Manhattan, City of New York, on Friday, June 30, 1916, at 10:30 o'clock a. m., at which such proposed change will be considered by said Board; all of which is more particularly set forth and described in the following resolutions adopted by the Board on June 9, 1916 (Cal. No. 149), notice of the adoption of which is hereby given, viz:

Resolved, That the Board of Estimate and Apportionment of The City of New York, in pursuance of the provisions of Section 442 of the Greater New York Charter, as amended, deeming it for the public interest so to do, proposes to change the map or plan of The City of New York, by changing the line of Maspeth avenue from Marabel avenue to Clermont avenue; and

changing the grade of Maspeth avenue from Marabel avenue to Willow avenue, of Willow avenue from Perry avenue to Grand street, and of Clermont avenue from Perry avenue to Hill street, Borough of Queens, which proposed change is more particularly shown upon a map or plan bearing the signature of the President of the Borough and dated January 10, 1916.

Resolved, That this Board consider the proposed change at a meeting of the Board, to be held in the City Hall, Borough of Manhattan, City of New York, on Friday, June 30, 1916, at 10:30 o'clock a. m.


Resolved, That the Secretary of this Board cause these resolutions, and a notice to all persons affected thereby that the proposed change will be considered at a meeting of the Board to be held at the aforesaid time and place, to be published in the City Record for ten days continuously, Sundays and legal holidays excepted, prior to the 30th day of June, 1916.

Dated June 17, 1916.
JOSEPH HAAG, Secretary, Board of Estimate and Apportionment, Municipal Building, Telephone, 4560 Worth. j17,28

NOTICE IS HEREBY GIVEN THAT AT THE meeting of the Board of Estimate and Apportionment held on June 9, 1916 (Cal. No. 150), the following resolutions were adopted: Whereas, The Board of Estimate and Apportionment of The City of New York is considering the advisability of instituting proceedings to acquire title to the real property required for the widening of West 165th street from Amsterdam avenue to St. Nicholas avenue, in the Borough of Manhattan, City of New York; and

Whereas, The Board of Estimate and Apportionment is authorized and required at the time of the adoption of the resolution directing the institution of proceedings to acquire title to the real property required for the foregoing improvement to fix and determine upon an area or areas of assessment for benefit for said proceedings.

Resolved, That the Board of Estimate and Apportionment, in pursuance of the provisions of Section 973 of the Greater New York Charter, as amended, hereby gives notice that the proposed area of assessment for benefit in these proceedings is as shown on the following diagram:

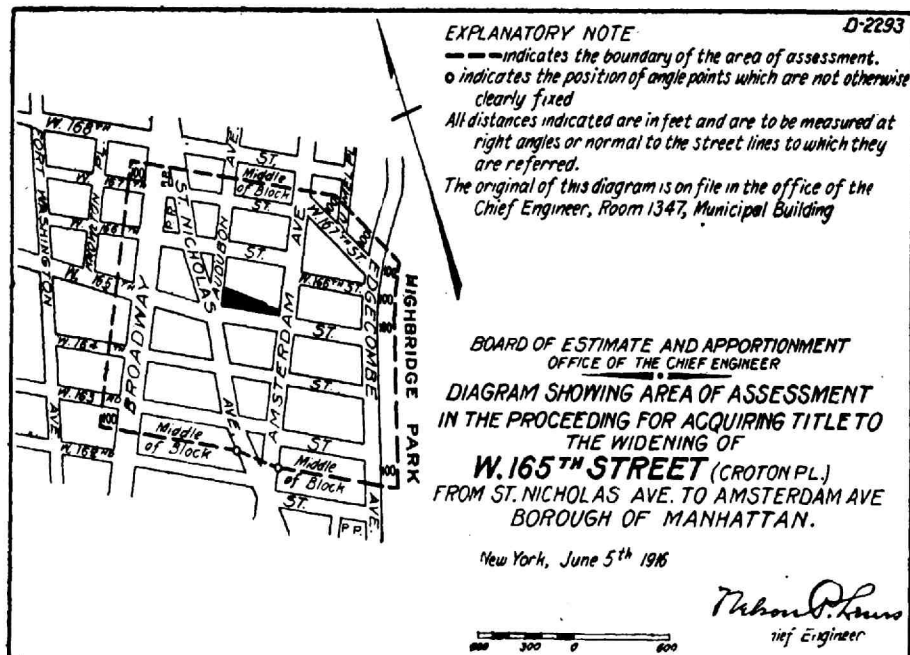

Resolved, That this Board consider the proposed area of assessment at a meeting of the Board to be held in The City of New York, Borough of Manhattan, in the City Hall, on Friday, June 30, 1916, at 10:30 o'clock a. m., and that at the same time and place a public hearing thereon will then and there be had.

Resolved, That the Secretary of this Board cause these resolutions and a notice to all persons affected thereby to be published in The City Record for ten days, exclusive of Sundays and legal holidays, prior to Friday, June 30, 1916.

Dated June 17, 1916.
JOSEPH HAAG, Secretary, Municipal Building, Telephone, 4560 Worth. j17,28

NOTICE IS HEREBY GIVEN THAT AT THE meeting of the Board of Estimate and Apportionment held on June 9, 1916 (Cal. No. 151), the following resolutions were adopted:

Whereas, The Board of Estimate and Apportionment of The City of New York is considering the advisability of instituting proceedings to acquire title to the real property required for the opening and extending of Foster avenue from Ralph avenue to the center line of East 92nd street, and from the center line of East 94th street to East 108th street, excluding the right-of-way of the Canarsie Division of the New York Consolidated Railroad; Avenue D from East 40th street to Vienna avenue, subject to the easements of the Manhattan Beach Division of the Long Island Railroad Company, in the Borough of Brooklyn, City of New York; and

Whereas, The Board of Estimate and Apportionment is authorized and required at the time of the adoption of the resolution directing the institution of proceedings to acquire title to the real property required for the foregoing improvement to fix and determine upon an area or areas of assessment for benefit for said proceedings.

Resolved, That the Board of Estimate and Apportionment, in pursuance of the provisions of Section 973 of the Greater New York Charter, as amended, hereby gives notice that the proposed area of assessment for benefit in these proceedings is as follows:

Beginning at a point on the westerly line of East 40th street, where it is intersected by a line midway between Clarendon road and Avenue D as these streets are laid out west of Ralph avenue, and running thence eastwardly along the said line midway between Clarendon road and Avenue D and along the prolongation of the said line to the intersection with a line midway between Ditmas avenue and Avenue D as these streets are laid out east of Ralph avenue; thence northwardly along the said line midway between Ditmas avenue and Avenue D to the intersection with the prolongation of a line midway between East 83rd street and East 84th street; thence southwardly along the said prolongation of a line midway between East 83rd street and East 84th street to the intersection with the southeasterly right-of-way line of the Manhattan Beach Division of the Long Island Railroad; thence northwardly along the said right-of-way line to the intersection with a line midway between East 89th street and Remsen avenue; thence northwardly along the said line midway between Ditmas avenue and Avenue D to the intersection with a line midway between Remsen avenue and East 91st street to the intersection with the southeasterly right-of-way line of the Manhattan Beach Division of the Long Island Railroad; thence northwardly along the said right-of-way line to the intersection with a line midway between East 91st street and East 92nd


street; thence northwardly along the said line midway between East 91st street and East 92nd street to the intersection with a line midway between Ditmas avenue and Avenue D; thence northwardly along the said line midway between Ditmas avenue and Avenue D to the intersection with a line midway between East 92nd street and East 93rd street; thence southwardly along the said line midway between East 92nd street and East 93rd street to the intersection with the southeasterly right-of-way line of the Manhattan Beach Division of the Long Island Railroad; thence northwardly along the said right-of-way line to the intersection with a line midway between East 93rd street and East 94th street; thence northwardly along the said line midway between East 93rd street and East 94th street to the intersection with a line midway between Ditmas avenue and Avenue D; thence northwardly along the said line midway between Ditmas avenue and Avenue D to the intersection with a line midway between East 94th street and East 95th street; thence southwardly along the said line midway between East 94th street and East 95th street to the intersection with the southeasterly right-of-way line of the Manhattan Beach Division of the Long Island Railroad; thence northwardly along the said right-of-way line to the intersection with a line distant 100 feet westerly from and parallel with the westerly line of Rockaway avenue, the said distance being measured at right angles to Rockaway avenue; thence northwardly along the said line parallel with Rockaway avenue to the intersection with a line midway between Ditmas avenue and Avenue D as these streets are laid out between East 98th street and Rockaway avenue; thence northwardly along the said line midway between Ditmas avenue and Avenue D and along the prolongation of the said line to the intersection with a line distant 100 feet easterly from and parallel with the easterly line of Rockaway avenue, the said distance being measured at right angles to Rockaway avenue; thence southwardly along the said line parallel with Rockaway avenue to the intersection with the southeasterly right-of-way line of the Manhattan Beach Division of the Long Island Railroad; thence northwardly along the said right-of-way line to the intersection with the prolongation of a line midway between Hegeman avenue and Viennas avenue as these streets are laid out between Van Sinderen avenue and Snediker avenue; thence eastwardly along the said line to the intersection with a line midway between Snediker avenue and Hindsdale street; thence southwardly along the said line midway between Snediker avenue and Hindsdale street and along the prolongation of the said line to the intersection with a line distant 270 feet north-easterly from and parallel with the southeasterly line of East 108th street, the said distance being measured at right angles to East 108th street; thence southwardly along the said line parallel with East 108th street to the intersection with the prolongation of a line midway between Foster avenue and Viennas avenue as these streets are laid out between East 106th street and East 107th street; thence southwardly along the said line midway between Foster avenue and Viennas avenue and along the prolongation of the said line to the intersection with the easterly line of Ralph avenue; thence westwardly at right angles to Ralph avenue to the intersection with a line midway between East 99th street and Ralph avenue; thence northwardly along the said line midway between East 99th street and Ralph avenue to the intersection with a line distant 100 feet southerly from and parallel with the southerly line of Avenue D, the said distance being measured at right angles to Avenue D; thence westwardly along the said line parallel with Ave-

nue D to the intersection with the northwesterly right-of-way line of the Manhattan Beach Division of the Long Island Railroad; thence southwardly along the said right-of-way line to the intersection with a line midway between Avenue D and Foster avenue; thence westwardly along the said line midway between Avenue D and Foster avenue to the intersection with the westerly line of East 40th street; thence northwardly along the westerly line of East 40th street to the point or place of beginning.

Resolved, That this Board consider the proposed area of assessment at a meeting of the Board to be held in The City of New York, Borough of Manhattan, in the City Hall, on Friday, June 30, 1916, at 10:30 o'clock a. m., and that at the same time and place a public hearing thereon will then and there be had.

Resolved, That the Secretary of this Board cause these resolutions and a notice to all persons affected thereby to be published in The City Record and in the Corporation Newspapers for ten days, exclusive of Sundays and legal holidays, prior to Friday, June 30, 1916.

Dated June 17, 1916.
JOSEPH HAAG, Secretary, Municipal Building, Telephone, 4560 Worth. j17,28

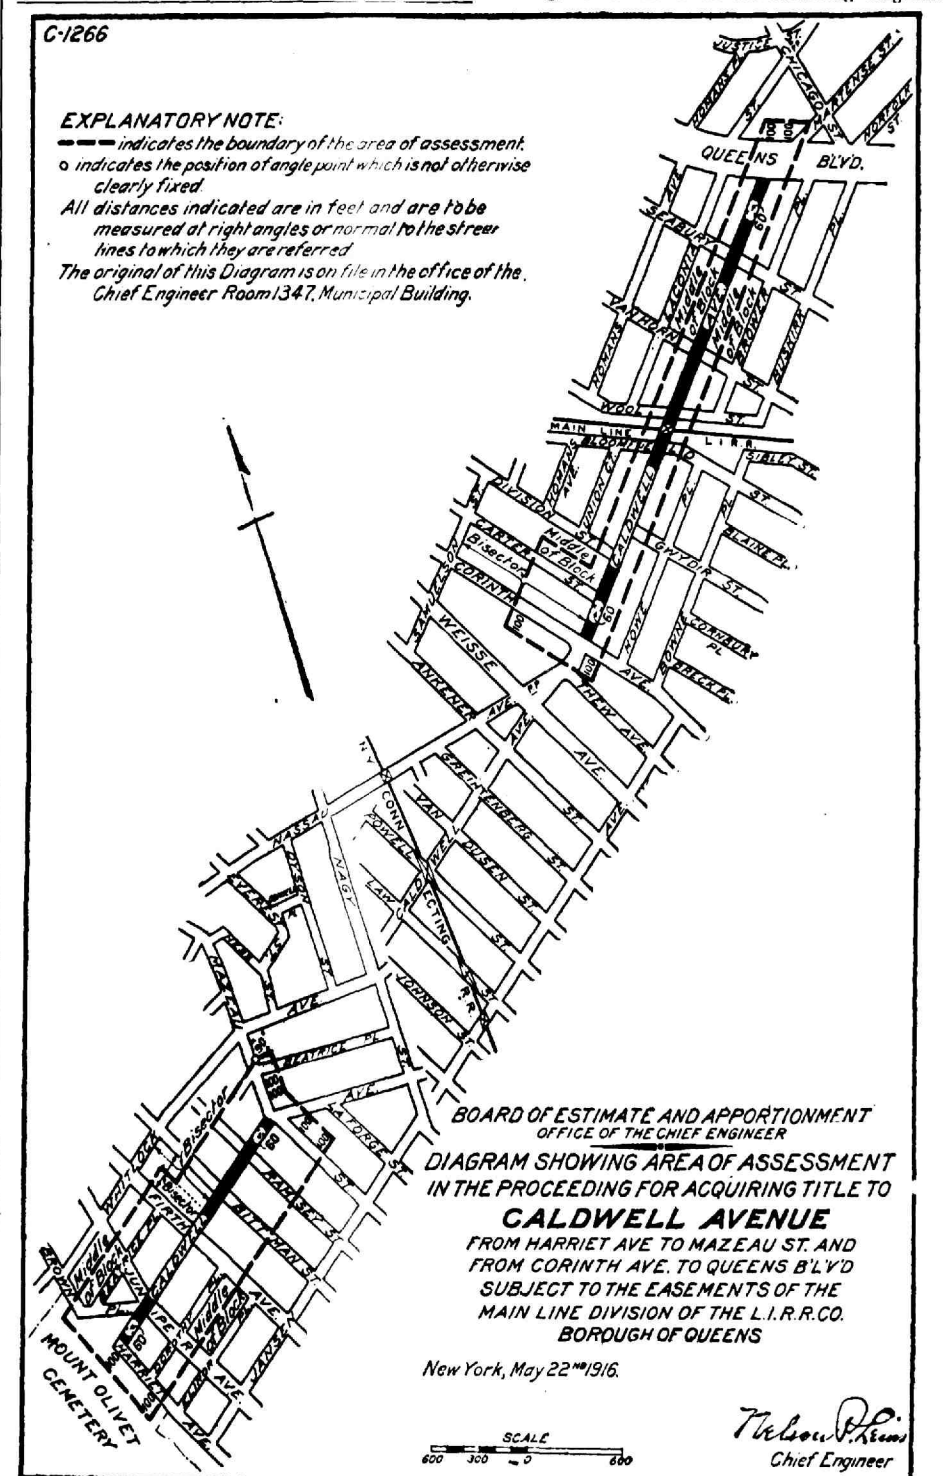

Resolved, That this Board consider the proposed area of assessment at a meeting of the Board to be held in The City of New York, Borough of Manhattan, in the City Hall, on Friday, June 30, 1916, at 10:30 o'clock a. m., and that at the same time and place a public hearing thereon will then and there be had.

Resolved, That the Secretary of this Board cause these resolutions and a notice to all persons affected thereby to be published in The City Record for ten days, exclusive of Sundays and legal holidays, prior to Friday, June 30, 1916.

Dated June 17, 1916.
JOSEPH HAAG, Secretary, Municipal Building, Telephone, 4560 Worth. j17,28

NOTICE IS HEREBY GIVEN THAT AT THE meeting of the Board of Estimate and Apportionment held on June 9, 1916 (Cal. No. 152), the following resolutions were adopted:

Whereas, The Board of Estimate and Apportionment is considering the advisability of amending the proceeding authorized by said Board under resolutions adopted on April 10, 1908, February 23, 1911, and June 29, 1911, for acquiring title to Amboy street from Sutter avenue to East 98th street; Saratoga avenue from Pitkin avenue to Hunterly road, and from Riverdale avenue to East 98th street; Douglass street from Sutter avenue to East 98th street; Amos street from Sutter avenue to East 98th street; Hopkinson avenue from Blake avenue to East 98th street; Bristol street from a point about 125 feet south of Blake avenue to Dumont avenue; and from a point about 260 feet north of Newport street to East 98th street; and Chester street from Riverdale avenue to Stanley avenue, Borough of Brooklyn, so as to conform to a map or plan adopted by the Board of Estimate and Apportionment May 12, 1916, and approved by the Mayor May 17, 1916, in which is embodied a radical modification of the street system adjoining the Long Island Railroad in the section east of East 98th street, and which incidentally provides for discontinuing Stanley avenue from East 98th street to Avenue D; for extending Ditmas avenue from East 98th street to Rockaway avenue; for discontinuing Bristol street through the short section between East 98th street and Ditmas avenue; and for giving Bristol street and Chester street a southerly terminus at Ditmas avenue; the amendment now proposed providing for the acquisition of title to the following streets as now laid out upon the map or plan of The City of New York: Amboy street from Sutter avenue to East 98th street; Saratoga avenue from Pitkin avenue to Hunterly road, and from Riverdale avenue to East 98th street; Douglass street from Sutter avenue to East 98th street; Herzl (Ames) street from Sutter avenue to East 98th street; Hopkinson avenue from Blake avenue to East 98th street; Bristol street from a point about 125 feet south of Blake avenue to Dumont avenue; and from a point about 260 feet north of Newport street to Ditmas avenue; Chester street from Riverdale avenue to Ditmas avenue.

Resolved, That the Board of Estimate and Apportionment, in pursuance of the provisions

NOTICE IS HEREBY GIVEN THAT AT THE meeting of the Board of Estimate and Apportionment held on June 9, 1916 (Cal. No. 154), the following resolutions were adopted:

Whereas, The Board of Estimate and Apportionment of The City of New York is considering the advisability of instituting proceedings to acquire title to the real property required for the opening and extending of Caldwell avenue from Harriet avenue to Mazaau street, and from Corin Avenue to Queens Boulevard, subject to the easements of the Main Line Division of the Long Island Railroad Company, in the Borough of Queens, City of New York; and

Whereas, The Board of Estimate and Apportionment is authorized and required at the time of the adoption of the resolution directing the institution of proceedings to acquire title to the real property required for the foregoing improvement to fix and determine upon an area or areas of assessment for benefit for said proceedings.

Resolved, That the Board of Estimate and Apportionment, in pursuance of the provisions of Section 973 of the Greater New York Charter, as amended, hereby gives notice that the proposed area of assessment for benefit in these proceedings is as shown on the following diagram:

of the Greater New York Charter, as amended, hereby gives notice that the following is the proposed modified district of assessment for benefit in this proposed amended proceeding:

Beginning at a point on the prolongation of a line midway between Grafton street and Barrett street, distant 100 feet northerly from the northerly line of Pitkin avenue, and running thence eastwardly and parallel with Pitkin avenue to the intersection with a line midway between Herzl street (Ames street) and Amboy street; thence southwardly along the said line midway between Herzl street (Ames street) and Amboy street to a point distant 100 feet northerly from the northerly line of Sutter avenue; thence eastwardly and parallel with Sutter avenue to the intersection with a line midway between Amboy street and Hopkinson avenue; thence southwardly along the said line midway between Amboy street and Hopkinson avenue to a point distant 100 feet northerly from the northerly line of Blake avenue; thence eastwardly and parallel with Blake avenue to the intersection with a line midway between Bristol street and Chester street; thence southwardly along the said line midway between Bristol street and Chester street to a point distant 100 feet northerly from the northerly line of Riverdale avenue; thence eastwardly and parallel with Riverdale avenue to the intersection with a line midway between Chester street and Rockaway avenue; thence southwardly along the said line midway between Chester street and Rockaway avenue and along the prolongation of the said line to the intersection with a line distant 100 feet southeasterly from and parallel with the southeasterly line of Ditmas avenue, the said distance being measured at right angles to Ditmas avenue; thence southwardly along the said line parallel with Ditmas avenue to a point distant 100 feet southwesterly from the southwesterly line of East 98th street; thence northwardly and parallel with East 98th street to the intersection with a line at right angles to East 98th street and passing through a point on its southwesterly side where it is intersected by the prolongation of a line midway between Grafton street and Barrett street; thence northwardly along the said line to the intersection with a line midway between Livonia avenue and Riverdale avenue; thence eastwardly along the said line midway between Livonia avenue and Riverdale avenue to the intersection with a line midway between Saratoga avenue and Douglass street; thence northwardly along the said line midway between Saratoga avenue and Douglass street to the intersection with a line midway between Sutter avenue and Blake avenue; thence westwardly along the said line midway between Sutter avenue and Blake avenue to the intersection with a line midway between Grafton street and Barrett street; thence northwardly along the said line midway between Grafton street and Barrett street, and along the prolongation of the said line to the point or place of beginning.

Resolved, That this Board consider the proposed modified area of assessment at a meeting of the Board to be held in The City of New York, Borough of Manhattan, in the City Hall, on Friday, June 30, 1916, at 10:30 o'clock a. m., and that at the same time and place a public hearing thereon will then and there be had.

Resolved, That the Secretary of this Board cause these resolutions and a notice to all persons affected thereby to be published in the City Record and in the Corporation Newspapers for ten days, exclusive of Sundays and legal holidays, prior to Friday, June 30, 1916.


Dated June 17, 1916.
JOSEPH HAAG, Secretary, Municipal Building. Telephone, 4560 Worth. j17,28

NOTICE IS HEREBY GIVEN THAT AT THE meeting of the Board of Estimate and Apportionment held on June 9, 1916 (Cal. No. 153), the following resolutions were adopted:

Whereas, The Board of Estimate and Apportionment of The City of New York is considering the advisability of instituting proceedings to acquire title to the real property required for the opening and extending of 85th road (Ferriss street) from 83rd street (Forest Parkway) to 91st street (Columbia Avenue), in the Borough of Queens, City of New York; and

Whereas, The Board of Estimate and Apportionment is authorized and required at the time of the adoption of the resolution directing the institution of proceedings to acquire title to the real property required for the foregoing improvement to fix and determine upon an area or areas of assessment for benefit for said proceedings.

Resolved, That the Board of Estimate and Apportionment, in pursuance of the provisions of Section 973 of the Greater New York Charter, as amended, hereby gives notice that the proposed area of assessment for benefit in these proceedings is as shown on the following diagram:

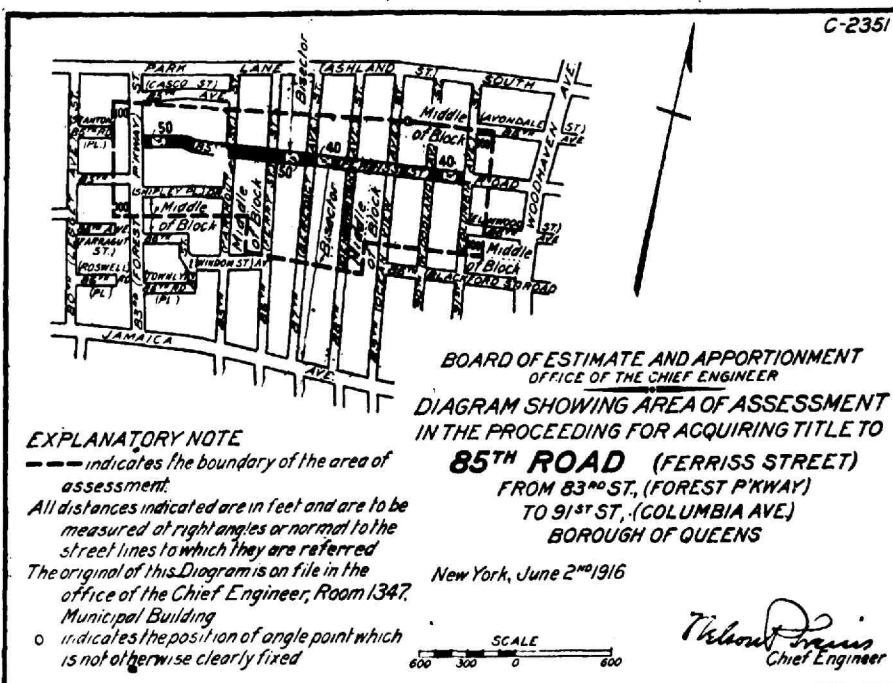

Resolved, That this Board consider the proposed area of assessment at a meeting of the Board to be held in The City of New York, Borough of Manhattan, in the City Hall, on Friday, June 30, 1916, at 10:30 o'clock a. m., and that at the same time and place a public hearing thereon will then and there be had.

Resolved, That the Secretary of this Board cause these resolutions and a notice to all persons affected thereby to be published in the City Record for ten days, exclusive of Sundays and legal holidays, prior to Friday, June 30, 1916.

Dated June 17, 1916.
JOSEPH HAAG, Secretary, Municipal Building. Telephone, 4560 Worth. j17,28


NOTICE IS HEREBY GIVEN THAT AT THE meeting of the Board of Estimate and Apportionment held on June 9, 1916 (Cal. No. 155), the following resolutions were adopted:

Whereas, The Board of Estimate and Apportionment of The City of New York is considering

the advisability of instituting proceedings to acquire title to the real property required for the opening and extending of South street from New York Avenue to Waltham (Henry) street, subject to the easements of the old Southern Railroad Division of the Long Island Railroad Company in the Borough of Queens, City of New York; and

Whereas, The Board of Estimate and Apportionment is authorized and required at the time of the adoption of the resolution directing the institution of proceedings to acquire title to the real property required for the foregoing improvement to fix and determine upon an area of assessment for benefit for said proceedings.

Resolved, That the Board of Estimate and Apportionment, in pursuance of the provisions of Section 973 of the Greater New York Charter, as amended, hereby gives notice that the proposed area of assessment for benefit in these proceedings is as shown on the following diagram:

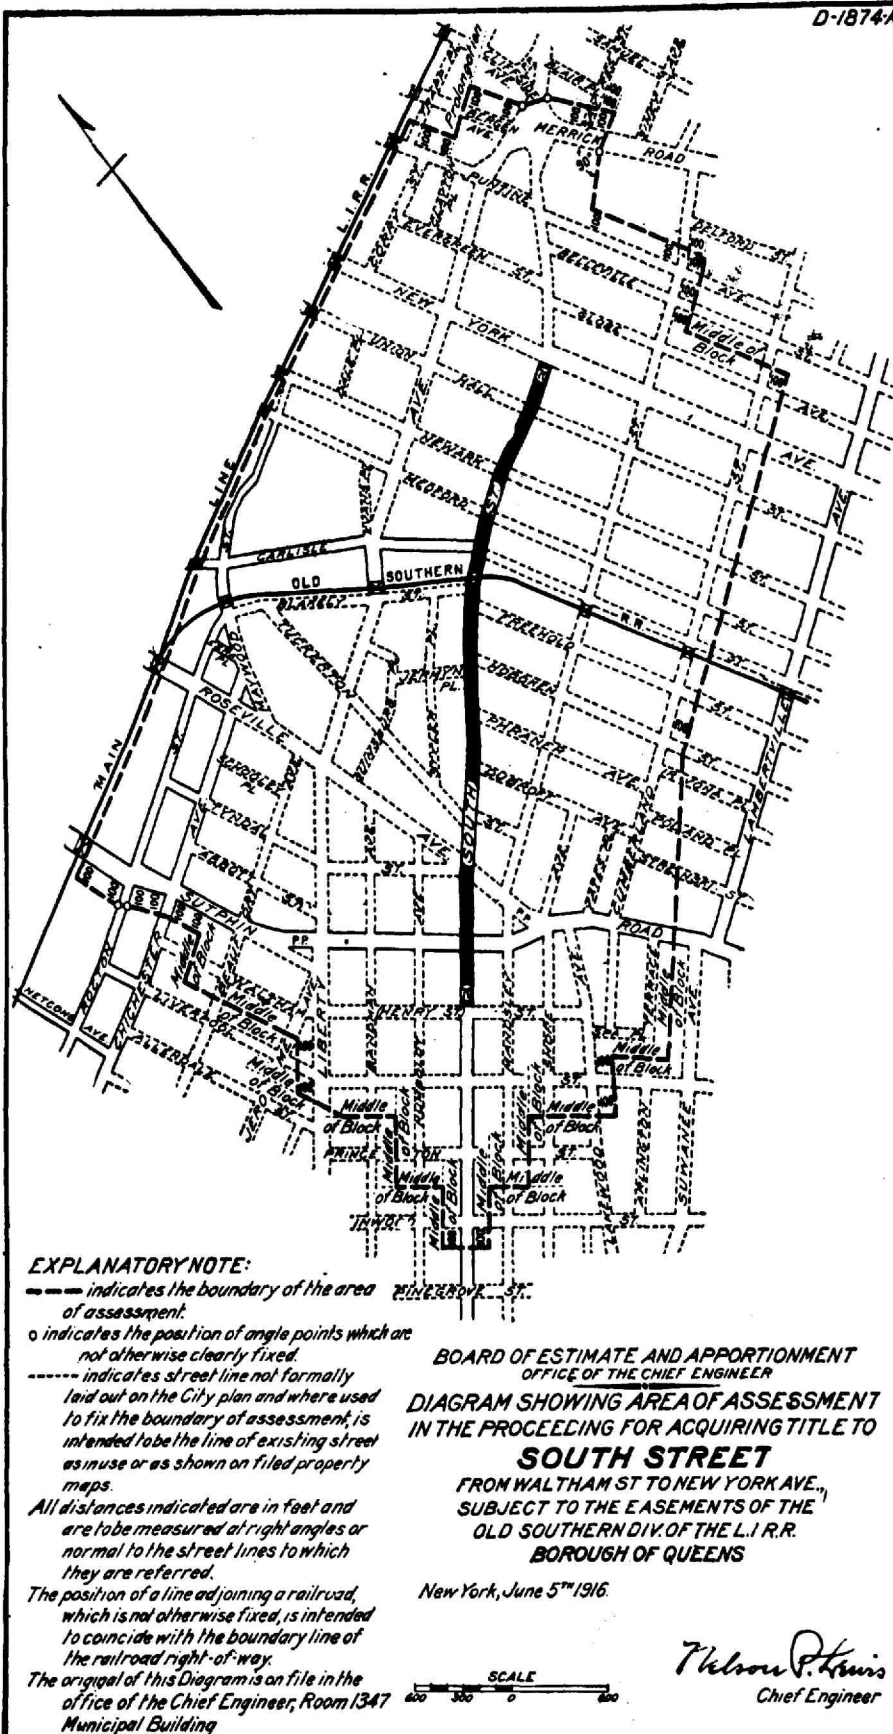

Resolved, That this Board consider the proposed area of assessment at a meeting of the Board to be held in The City of New York, Borough of Manhattan, in the City Hall, on Friday, June 30, 1916, at 10:30 o'clock a. m., and that

at the same time and place a public hearing thereon will then and there be had.
Resolved, That the Secretary of this Board cause these resolutions and a notice to all persons affected thereby to be published in The City

Record for ten days, exclusive of Sundays and legal holidays, prior to Friday, June 30, 1916.

Dated June 17, 1916.
JOSEPH HAAG, Secretary, Municipal Building. Telephone, 4560 Worth. j17,28

NOTICE IS HEREBY GIVEN THAT AT THE meeting of the Board of Estimate and Apportionment held on June 9, 1916 (Cal. No. 156), the following resolutions were adopted:

Whereas, The Board of Estimate and Apportionment of The City of New York is considering the advisability of instituting proceedings to acquire title to the real property required for the opening and extending of Homer Lee avenue from Canonbury road to Burtis street (Willow street), in the Borough of Queens, City of New York; and

Whereas, The Board of Estimate and Apportionment is authorized and required at the time of the adoption of the resolution directing the institution of proceedings to acquire title to the real property required for the foregoing improvement to fix and determine upon an area or areas of assessment for benefit for said proceedings.

Resolved, That the Board of Estimate and Apportionment, in pursuance of the provisions of Section 973 of the Greater New York Charter, as amended, hereby gives notice that the proposed area of assessment for benefit in these proceedings is as follows:

Bounded on the north by a line distant 100 feet northerly from and parallel with the northerly line of Canonbury road, as this street is shown on a map adopted by the Board of Estimate and Apportionment on March 9, 1911, where it adjoins Homer Lee avenue on the west, and by the prolongation of the said line, the said distance being measured at right angles to Canonbury road; on the east by a line always distant 100 feet easterly from and parallel with the easterly line of Homer Lee avenue and by the prolongation of the said line, the said distance being measured at right angles to Homer Lee avenue; on the south by the northerly right of way line of the Main Line Division of the Long Island Railroad; and on the west by a line always distant 100 feet westerly from and parallel with the westerly line of Homer Lee avenue and by the prolongation of the said line, the said distance being measured at right angles to Homer Lee avenue.

Resolved, That this Board consider the proposed area of assessment at a meeting of the Board to be held in The City of New York, Borough of Manhattan, in the City Hall, on Friday, June 30, 1916, at 10:30 o'clock a. m., and that at the same time and place a public hearing thereon will then and there be had.

Resolved, That the Secretary of this Board cause these resolutions and a notice to all persons affected thereby to be published in The City Record for ten days, exclusive of Sundays and legal holidays, prior to Friday, June 30, 1916.

Dated June 17, 1916.
JOSEPH HAAG, Secretary, Municipal Building. Telephone, 4560. j17,28

NOTICE IS HEREBY GIVEN THAT AT THE meeting of the Board of Estimate and Apportionment held on June 9, 1916, the Board continued until June 30, 1916, the hearing in the matter of changing the map or plan of The City of New York by changing the lines of Fulton street between the Flatbush Avenue Extension and Ashland place, Borough of Brooklyn, which proposed change is more particularly shown upon a map or plan bearing the signature of the Commissioner of Public Works of the Borough and dated February 29, 1916.

The hearing will be held in the City Hall, Borough of Manhattan, City of New York, on Friday, June 30, 1916, at 10:30 o'clock a. m.

Dated June 17, 1916.
JOSEPH HAAG, Secretary, Municipal Building. Telephone, 4560 Worth. j17,28

NOTICE IS HEREBY GIVEN THAT THE Board of Estimate and Apportionment of The City of New York, deeming it for the public interest so to do, proposes to change the map or plan of The City of New York so as to change the lines and grades of the street system within the territory bounded by Hewitt avenue, Ferguson street, Prime street, Burker street and its prolongation, Lawrence street, Redwood street and its prolongation, Prime street and Gunther street, Borough of Queens, and that a meeting of said Board will be held in the Old Council Chamber, City Hall, Borough of Manhattan, City of New York, on Friday, June 23, 1916, at 10:30 o'clock a. m., at which such proposed change will be considered by said Board; all of which is more particularly set forth and described in the following resolutions adopted by the Board on June 2, 1916 (Cal. No. 30), notice of the adoption of which is hereby given, viz:

Resolved, That the Board of Estimate and Apportionment of The City of New York, in pursuance of the provisions of Section 442 of the Greater New York Charter, as amended, deeming it for the public interest so to do, proposes to change the map or plan of The City of New York by changing the lines and grades of the street system within the territory bounded by Hewitt avenue, Ferguson street, Prime street, Burker street and its prolongation, Lawrence street, Redwood street and its prolongation, Prime street and Gunther street, Borough of Queens, which proposed change is more particularly shown upon a map or plan bearing the signature of the President of the Borough and dated June 1, 1916.

Resolved, That this Board consider the proposed change at a meeting of the Board, to be held in the City Hall, Borough of Manhattan, City of New York, on Friday, June 23, 1916, at 10:30 o'clock a. m.

Resolved, That the Secretary of this Board cause these resolutions, and a notice to all persons affected thereby that the proposed change will be considered at a meeting of the Board to be held at the aforesaid time and place, to be published in the City Record for ten days continuously, Sundays and legal holidays excepted, prior to the 23rd day of June, 1916.

Dated June 10, 1916.
JOSEPH HAAG, Secretary, Board of Estimate and Apportionment, Municipal Building. Telephone, 4560 Worth. j10,21

NOTICE IS HEREBY GIVEN THAT THE Board of Estimate and Apportionment of The City of New York, deeming it for the public interest so to do, proposes to change the map or plan of The City of New York so as to change the grade of 39th street from 8th avenue to 10th avenue; of New Utrecht avenue from 39th street to 40th street, and of 9th avenue from 39th street to 40th street, Borough of Queens, which proposed change is more particularly shown upon a map or plan bearing the signature of the President of the Borough, and dated January 19, 1916.

Resolved, That this Board consider the proposed change at a meeting of the Board to be held in the City Hall, Borough of Manhattan, City of New York, on Friday, June 23, 1916, at 10:30 o'clock a. m., at which such proposed change will be considered by said Board; all of which is more particularly set forth and described in the following resolutions adopted by the Board on May 26, 1916 (Cal. No. 143), notice of the adoption of which is hereby given, viz:

Resolved, That the Board of Estimate and Apportionment of The City of New York, in pursuance of the provisions of Section 442 of the Greater New York Charter, as amended, deeming it for the public interest so to do, proposes to change the map or plan of The City of New York by changing the grade of 39th street from 8th avenue to 10th avenue; of New Utrecht avenue from 39th street to 40th street, and of 9th avenue from 39th street to 40th street, Borough

of Brooklyn, which proposed change is more particularly shown upon a map or plan bearing the signature of the Commissioner of Public Works of the Borough, and dated May 22, 1916.

Resolved, That this Board consider the proposed change at a meeting of the Board to be held in the City Hall, Borough of Manhattan, City of New York, on Friday, the 23rd day of June, 1916, at 10:30 o'clock a. m.

Resolved, That the Secretary of this Board cause these resolutions, and a notice to all persons affected thereby that the proposed change will be considered at a meeting of the Board to be held at the aforesaid time and place, to be published in the City Record and the corporation newspapers for ten days continuously, Sundays and legal holidays excepted, prior to the 23rd day of June, 1916.

Dated June 10, 1916.
JOSEPH HAAG, Secretary, Municipal Building. Telephone, 4560 Worth. j10,21

NOTICE IS HEREBY GIVEN THAT THE Board of Estimate and Apportionment of The City of New York, deeming it for the public interest so to do, proposes to change the map or plan of The City of New York so as to change the westerly line of Matthews avenue between Morris Park avenue and a point about 75 feet southerly therefrom, Borough of The Bronx, and that a meeting of said Board will be held in the Old Council Chamber, City Hall, Borough of Manhattan, City of New York, on Friday, June 23, 1916, at 10:30 o'clock a. m., at which such proposed change will be considered by said Board; all of which is more particularly set forth and described in the following resolutions adopted by the Board on May 26, 1916 (Cal. No. 144), notice of the adoption of which is hereby given, viz:

Resolved, That the Board of Estimate and Apportionment of The City of New York, in pursuance of the provisions of Section 442 of the Greater New York Charter, as amended, deeming it for the public interest so to do, proposes to change the map or plan of The City of New York by changing the westerly line of Matthews avenue between Morris Park avenue and a point about 75 feet southerly therefrom, Borough of The Bronx, which proposed change is more particularly shown upon a map or plan bearing the signature of the President of the Borough and dated March 20, 1916.

Resolved, That this Board consider the proposed change at a meeting of the Board to be held in the City Hall, Borough of Manhattan, City of New York, on Friday, June 23, 1916, at 10:30 o'clock a. m.

Resolved, That the Secretary of this Board cause these resolutions, and a notice to all persons affected thereby that the proposed change will be considered at a meeting of the Board to be held at the aforesaid time and place, to be published in the City Record for ten days continuously, Sundays and legal holidays excepted, prior to the 23rd day of June, 1916.

Dated June 10, 1916.
JOSEPH HAAG, Secretary, Board of Estimate and Apportionment, Municipal Building. Telephone, 4560 Worth. j10,21

NOTICE IS HEREBY GIVEN THAT THE Board of Estimate and Apportionment of The City of New York, deeming it for the public interest so to do, proposes to change the map or plan of The City of New York so as to change the lines and grades of the street system within the territory bounded by White Plains road, Cranford avenue, Wilder avenue, Nereid avenue, Barnes avenue and East 239th street, Borough of The Bronx, and that a meeting of said Board will be held in the Old Council Chamber, City Hall, Borough of Manhattan, City of New York, on Friday, June 23, 1916, at 10:30 o'clock a. m., at which such proposed change will be considered by said Board; all of which is more particularly set forth and described in the following resolutions adopted by the Board on May 26, 1916 (Cal. No. 145), notice of the adoption of which is hereby given, viz:

Resolved, That the Board of Estimate and Apportionment of The City of New York, in pursuance of the provisions of Section 442 of the Greater New York Charter, as amended, deeming it for the public interest so to do, proposes to change the map or plan of The City of New York by changing the lines and grades of the street system within the territory bounded by White Plains road, Cranford avenue, Wilder avenue, Nereid avenue, Barnes avenue and East 239th street, Borough of The Bronx, which proposed change is more particularly shown upon a map or plan bearing the signature of the President of the Borough and dated May 18, 1916.

Resolved, That this Board consider the proposed change at a meeting of the Board to be held in the City Hall, Borough of Manhattan, City of New York, on Friday, June 23, 1916, at 10:30 o'clock a. m.

Resolved, That the Secretary of this Board cause these resolutions, and a notice to all persons affected thereby that the proposed change will be considered at a meeting of the Board to be held at the aforesaid time and place, to be published in the City Record for ten days continuously, Sundays and legal holidays excepted, prior to the 23rd day of June, 1916.

Dated June 10, 1916.
JOSEPH HAAG, Secretary, Board of Estimate and Apportionment, Municipal Building. Telephone, 4560 Worth. j10,21

NOTICE IS HEREBY GIVEN THAT THE Board of Estimate and Apportionment of The City of New York, deeming it for the public interest so to do, proposes to change the map or plan of The City of New York so as to establish lines and grades for 223rd street (Campbell avenue) from Hempstead avenue (Hempstead and Jamaica Plank road) to 110th avenue (Convent place), Borough of Queens, and that a meeting of said Board will be held in the Old Council Chamber, City Hall, Borough of Manhattan, City of New York, on Friday, June 23, 1916, at 10:30 o'clock a. m., at which such proposed change will be considered by said Board; all of which is more particularly set forth and described in the following resolutions adopted by the Board on May 26, 1916 (Cal. No. 147), notice of the adoption of which is hereby given, viz:

Resolved, That the Board of Estimate and Apportionment of The City of New York, in pursuance of the provisions of Section 442 of the Greater New York Charter, as amended, deeming it for the public interest so to do, proposes to change the map or plan of The City of New York by establishing lines and grades for 223rd street (Campbell avenue) from Hempstead avenue (Hempstead and Jamaica Plank road) to 110th avenue (Convent place), Borough of Queens, which proposed change is more particularly shown upon a map or plan bearing the signature of the President of the Borough, and dated January 19, 1916.

Resolved, That this Board consider the proposed change at a meeting of the Board to be held in the City Hall, Borough of Manhattan, City of New York, on Friday, June 23, 1916, at 10:30 o'clock a. m.

Resolved, That the Secretary of this Board cause these resolutions, and a notice to all persons affected thereby that the proposed change will be considered at a meeting of the Board to be held at the aforesaid time and place, to be published in the City Record for ten days continuously, Sundays and legal holidays excepted, prior to the 23rd day of June, 1916.

Dated June 10, 1916.
JOSEPH HAAG, Secretary, Board of Estimate and Apportionment, Municipal Building. Telephone, 4560 Worth. j10,21

NOTICE IS HEREBY GIVEN THAT THE Board of Estimate and Apportionment of The City of New York, deeming it for the public interest so to do, proposes to change the map or plan of The City of New York so as to change the grades of Worthington avenue between Roosevelt avenue and Woodside avenue; of Roosevelt avenue between Lenox avenue and Rombouts place, and of Woodside avenue between Middagh street and Lenox avenue, Borough of Queens, and that a meeting of said Board will be held in the Old Council Chamber, City Hall, Borough of Manhattan, City of New York, on Friday, June 23, 1916, at 10:30 o'clock a. m., at which such proposed change will be considered by said Board; all of which is more particularly set forth and described in the following resolutions adopted by the Board on May 26, 1916 (Cal. No. 146), notice of the adoption of which is hereby given, viz.:

Resolved, That the Board of Estimate and Apportionment of The City of New York, in pursuance of the provisions of Section 442 of the Greater New York Charter, as amended, deeming it for the public interest so to do, proposes to change the map or plan of The City of New York by changing the grades of Worthington avenue between Roosevelt avenue and Woodside avenue; of Roosevelt avenue between Lenox avenue and Rombouts place, and of Woodside avenue between Middagh street and Lenox avenue, Borough of Queens, which proposed change is more particularly shown upon a map or plan bearing the signature of the President of the Borough, and dated April 8, 1916.

Resolved, That this Board consider the proposed change at a meeting of the Board to be held in the City Hall, Borough of Manhattan, City of New York, on Friday, June 23, 1916, at 10:30 o'clock a. m.

Resolved, That the Secretary of this Board cause these resolutions, and a notice to all persons affected thereby that the proposed change will be considered at a meeting of the Board to be held at the aforesaid time and place, to be published in the City Record for ten days continuously, Sundays and legal holidays excepted, prior to the 23rd day of June, 1916.

Dated June 10, 1916.
JOSEPH HAAG, Secretary, Board of Estimate and Apportionment, Municipal Building, Telephone, 4560 Worth. j10,21

NOTICE IS HEREBY GIVEN THAT THE Board of Estimate and Apportionment of The City of New York, deeming it for the public interest so to do, proposes to change the map or plan of The City of New York so as to change the grades of Fourth avenue between East 32nd street and East 34th street, and change the grade of East 33rd street between 4th avenue and a point about 280 feet east of the east house line of Fourth avenue, Borough of Manhattan, and that a meeting of said Board will be held in the Old Council Chamber, City Hall, Borough of Manhattan, City of New York, on Friday, June 23, 1916, at 10:30 o'clock a. m., at which such proposed change will be considered by said Board; all of which is more particularly set forth and described in the following resolutions adopted by the Board on May 26, 1916 (Cal. No. 141), notice of the adoption of which is hereby given, viz.:

Resolved, That the Board of Estimate and Apportionment of The City of New York, in pursuance of the provisions of Section 442 of the Greater New York Charter, as amended, deeming it for the public interest so to do, proposes to change the map or plan of The City of New York by changing the grades of Fourth avenue between East 32nd street and East 34th street, and changing the grade of East 33rd street between 4th avenue and a point about 280 feet east of the east house line of Fourth avenue, Borough of Manhattan, which proposed change is more particularly shown upon a map or plan bearing the signature of the President of the Borough, and dated May 1, 1916.

Resolved, That this Board consider the proposed change at a meeting of the Board to be held in the City Hall, Borough of Manhattan, City of New York, on Friday, June 23, 1916, at 10:30 o'clock a. m.

Resolved, That the Secretary of this Board cause these resolutions, and a notice to all persons affected thereby that the proposed change will be considered at a meeting of the Board to be held at the aforesaid time and place, to be published in the City Record for ten days continuously, Sundays and legal holidays excepted, prior to the 23rd day of June, 1916.

Dated June 10, 1916.
JOSEPH HAAG, Secretary, Board of Estimate and Apportionment, Municipal Building, Telephone, 4560 Worth. j10,21

NOTICE IS HEREBY GIVEN THAT THE Board of Estimate and Apportionment of The City of New York, deeming it for the public interest so to do, proposes to change the map or plan of The City of New York so as to establish lines and grades for Douglasson Parkway (Main avenue) from Jackson avenue (Broadway) to the second angle point north of 36th avenue (Pine street), Borough of Queens, and that a meeting of said Board will be held in the Old Council Chamber, City Hall, Borough of Manhattan, City of New York, on Friday, June 23, 1916, at 10:30 o'clock a. m., at which such proposed change will be considered by said Board; all of which is more particularly set forth and described in the following resolutions adopted by the Board on May 26, 1916 (Cal. No. 148), notice of the adoption of which is hereby given, viz.:

Resolved, That the Board of Estimate and Apportionment of The City of New York, in pursuance of the provisions of Section 442 of the Greater New York Charter, as amended, deeming it for the public interest so to do, proposes to change the map or plan of The City of New York by establishing lines and grades for Douglasson Parkway (Main avenue) from Jackson avenue (Broadway) to the second angle point north of 36th avenue (Pine street), Borough of Queens, which proposed change is more particularly shown upon a map or plan bearing the signature of the President of the Borough, and dated March 30, 1916.

Resolved, That this Board consider the proposed change at a meeting of the Board to be held in the City Hall, Borough of Manhattan, City of New York, on Friday, June 23, 1916, at 10:30 o'clock a. m.

Resolved, That the Secretary of this Board cause these resolutions, and a notice to all persons affected thereby that the proposed change will be considered at a meeting of the Board to be held at the aforesaid time and place, to be published in the City Record for ten days continuously, Sundays and legal holidays excepted, prior to the 23rd day of June, 1916.

Dated June 10, 1916.
JOSEPH HAAG, Secretary, Board of Estimate and Apportionment, Municipal Building, Telephone, 4560 Worth. j10,21

NOTICE IS HEREBY GIVEN THAT THE Board of Estimate and Apportionment of The City of New York, deeming it for the public interest so to do, proposes to change the map or plan of The City of New York so as to change the lines of the street system within the territory bounded by Walter street, St. Felix avenue, Sylvan street, Millwood avenue, Charlotte place and Armand place, Borough of Queens, and that a meeting of said Board will be held in the Old Council Chamber, City Hall, Borough of Manhattan, City of New York, on Friday, June 23,

1916, at 10:30 o'clock a. m., at which such proposed change will be considered by said Board; all of which is more particularly set forth and described in the following resolutions adopted by the Board on May 26, 1916 (Cal. No. 183), notice of the adoption of which is hereby given, viz.:

Resolved, That the Board of Estimate and Apportionment of The City of New York, in pursuance of the provisions of Section 442 of the Greater New York Charter, as amended, deeming it for the public interest so to do, proposes to change the map or plan of The City of New York by changing the lines of the street system within the territory bounded by Walter street, St. Felix avenue, Sylvan street, Millwood avenue, Charlotte place and Armand place, Borough of Queens, which proposed change is more particularly shown upon a map or plan bearing the signature of the President of the Borough, and dated May 25, 1916.

Resolved, That this Board consider the proposed change at a meeting of the Board to be held in the City Hall, Borough of Manhattan, City of New York, on Friday, June 23, 1916, at 10:30 o'clock a. m.

Resolved, That the Secretary of this Board cause these resolutions, and a notice to all persons affected thereby that the proposed change will be considered at a meeting of the Board to be held at the aforesaid time and place, to be published in the City Record for ten days continuously, Sundays and legal holidays excepted, prior to the 23rd day of June, 1916.

Dated June 10, 1916.
JOSEPH HAAG, Secretary, Board of Estimate and Apportionment, Municipal Building, Telephone, 4560 Worth. j10,21

NOTICE IS HEREBY GIVEN THAT THE Board of Estimate and Apportionment of The City of New York, deeming it for the public interest so to do, proposes to change the map or plan of The City of New York so as to fix the lines and change the grade of Virginia avenue from Tompkins avenue to Bay street, Borough of Richmond, and that a meeting of said Board will be held in the Old Council Chamber, City Hall, Borough of Manhattan, City of New York, on Friday, June 23, 1916, at 10:30 o'clock a. m., at which such proposed change will be considered by said Board; all of which is more particularly set forth and described in the following resolutions adopted by the Board on May 26, 1916 (Cal. No. 149), notice of the adoption of which is hereby given, viz.:

Resolved, That the Board of Estimate and Apportionment of The City of New York, in pursuance of the provisions of Section 442 of the Greater New York Charter, as amended, deeming it for the public interest so to do, proposes to change the map or plan of The City of New York by fixing the lines and changing the grade of Virginia avenue from Tompkins avenue to Bay street, Borough of Richmond, which proposed change is more particularly shown upon a map or plan bearing the signature of the President of the Borough, and dated April 14, 1916.

Resolved, That this Board consider the proposed change at a meeting of the Board to be held in the City Hall, Borough of Manhattan, City of New York, on Friday, June 23, 1916, at 10:30 o'clock a. m.

Resolved, That the Secretary of this Board cause these resolutions, and a notice to all persons affected thereby that the proposed change will be considered at a meeting of the Board to be held at the aforesaid time and place, to be published in the City Record for ten days continuously, Sundays and legal holidays excepted, prior to the 23rd day of June, 1916.

Dated June 10, 1916.
JOSEPH HAAG, Secretary, Board of Estimate and Apportionment, Municipal Building, Telephone, 4560 Worth. j10,21

NOTICE IS HEREBY GIVEN THAT THE Board of Estimate and Apportionment of The City of New York, deeming it for the public interest so to do, proposes to change the map or plan of The City of New York so as to establish lines and grades, and change lines and grades where heretofore established, for the street system within the territory bounded by Amboy road, Sleight avenue, Southside Boulevard, Loretto street, Raritan Bay and Brighton street, Borough of Richmond, which proposed change is more particularly shown upon a map or plan bearing the signature of the President of the Borough, and dated May 17, 1916.

Resolved, That this Board consider the proposed change at a meeting of the Board to be held in the City Hall, Borough of Manhattan, City of New York, on Friday, June 23, 1916, at 10:30 o'clock a. m.

Resolved, That the Secretary of this Board cause these resolutions, and a notice to all persons affected thereby that the proposed change will be considered at a meeting of the Board to be held at the aforesaid time and place, to be published in the City Record for ten days continuously, Sundays and legal holidays excepted, prior to the 23rd day of June, 1916.


Dated June 10, 1916.
JOSEPH HAAG, Secretary, Board of Estimate and Apportionment, Municipal Building, Telephone, 4560 Worth. j10,21

NOTICE IS HEREBY GIVEN THAT AT THE meeting of the Board of Estimate and Apportionment held on May 26, 1916 (Cal. No. 154), the following resolutions were adopted:

Whereas, The Board of Estimate and Apportionment of The City of New York is considering the advisability of instituting proceedings to acquire title to the real property required for the opening and extending of Borden avenue from Laurel Hill Boulevard to Grand street, in the Borough of Queens, City of New York, the title to be acquired to be a title in fee, subject to any easement or right in Borden avenue between the aforesaid limits as may be now owned by the New York and Queens County Railway Company; and

Whereas, The Board of Estimate and Apportionment is authorized and required at the time of the adoption of the resolution directing the institution of proceedings to acquire title to the real property required for the foregoing improvement to fix and determine upon an area or areas of assessment for benefit for said proceedings;

Resolved, That the Board of Estimate and Apportionment, in pursuance of the provisions of Section 973 of the Greater New York Charter, as amended, hereby gives notice that the proposed area of assessment for benefit in these proceedings is as shown on the following diagram:

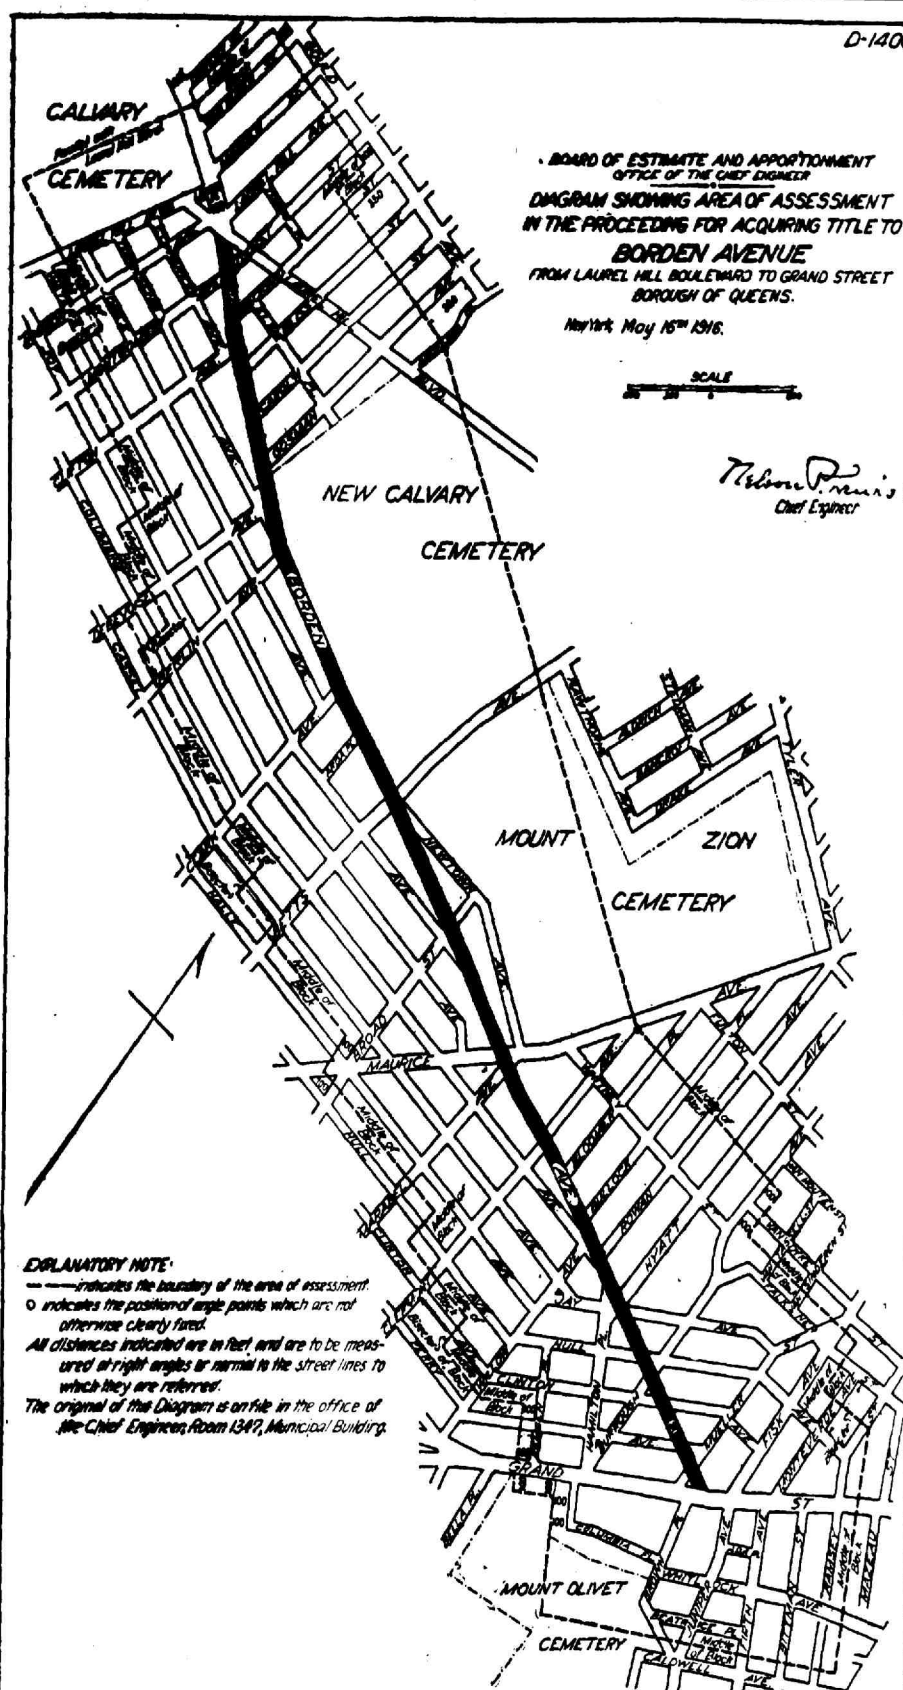

EXPLANATORY NOTE:
— indicates the boundary of the area of assessment.
o indicates the position of angle points which are not otherwise clearly fixed.
All distances indicated are in feet and are to be measured at right angles or normal to the street lines to which they are referred.
The original of this Diagram is on file in the office of the Chief Engineer, Room 1347, Municipal Building.

Resolved, That this Board consider the proposed area of assessment at a meeting of the Board to be held in the City of New York, Borough of Manhattan, in the City Hall, on Friday, June 23, 1916, at 10:30 o'clock a. m., and that at the same time and place a public hearing thereon will then and there be had.

Resolved, That the Secretary of this Board cause these resolutions and a notice to all persons affected thereby to be published in The City Record for ten days, exclusive of Sundays and legal holidays, prior to Friday, June 23, 1916.

Dated June 10, 1916.
JOSEPH HAAG, Secretary, Municipal Building, Telephone, 4560 Worth. j10,21


NOTICE IS HEREBY GIVEN THAT AT THE meeting of the Board of Estimate and Apportionment held on May 26, 1916 (Cal. No. 153), the following resolutions were adopted:

Whereas, The Board of Estimate and Apportionment of The City of New York is considering the advisability of instituting proceedings to acquire title to the real property required for the opening and extending of Agnes place from

Myrtle avenue to the southerly right of way line of the Montauk Division of the Long Island Railroad; Bertha place from Myrtle avenue to Varian street; Constantia place from Myrtle avenue to Varian street; Varian street from Ford street to Agnes place; Weiss avenue from Varian street to the southerly right of way line of the Montauk Division of the Long Island Railroad, in the Borough of Queens, City of New York; and

Whereas, The Board of Estimate and Apportionment is authorized and required at the time of the adoption of the resolution directing the institution of proceedings to acquire title to the real property required for the foregoing improvement to fix and determine upon an area or areas of assessment for benefit for said proceedings;

Resolved, That the Board of Estimate and Apportionment, in pursuance of the provisions of Section 973 of the Greater New York Charter, as amended, hereby gives notice that the proposed area of assessment for benefit in these proceedings is as shown on the following diagram:

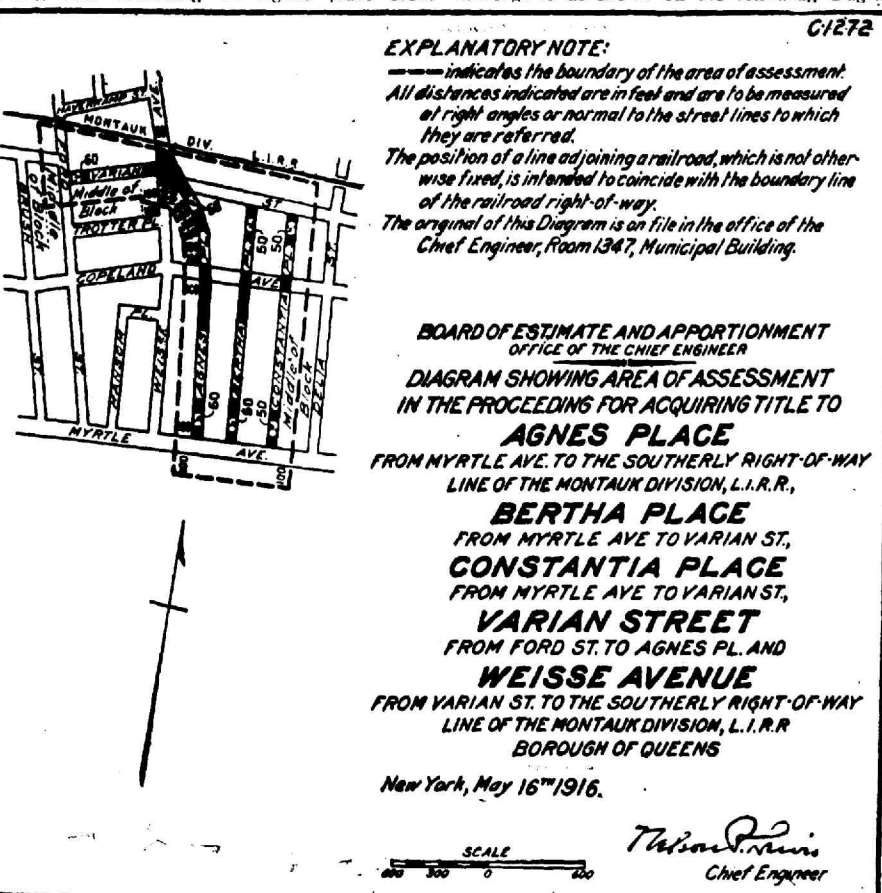

EXPLANATORY NOTE:
— indicates the boundary of the area of assessment.
All distances indicated are in feet and are to be measured at right angles or normal to the street lines to which they are referred.
The position of a line adjoining a railroad, which is not otherwise fixed, is intended to coincide with the boundary line of the railroad right-of-way.
The original of this Diagram is on file in the office of the Chief Engineer, Room 1347, Municipal Building.

BOARD OF ESTIMATE AND APPOINTMENT
OFFICE OF THE CHIEF ENGINEER
DIAGRAM SHOWING AREA OF ASSESSMENT
IN THE PROCEEDINGS FOR ACQUIRING TITLE TO
AGNES PLACE
FROM MYRTLE AVE. TO THE SOUTHERLY RIGHT-OF-WAY
LINE OF THE MONTAUK DIVISION, L.I.R.R.,
BERTHA PLACE
FROM MYRTLE AVE. TO VARIAN ST.,
CONSTANTIA PLACE
FROM MYRTLE AVE. TO VARIAN ST.,
VARIAN STREET
FROM FORD ST. TO AGNES PL. AND
WEISS AVENUE
FROM VARIAN ST. TO THE SOUTHERLY RIGHT-OF-WAY
LINE OF THE MONTAUK DIVISION, L.I.R.R.
BOROUGH OF QUEENS
New York, May 16th 1916.
Thos. P. Quinn
Chief Engineer

Resolved, That this Board consider the proposed area of assessment at a meeting of the Board to be held in The City of New York, Borough of Manhattan, in the City Hall, on Friday, June 23, 1916, at 10:30 o'clock a. m., and that at the same time and place a public hearing thereon will then and there be had.

Resolved, That the Secretary of this Board cause these resolutions and a notice to all persons affected thereby to be published in The City Record for ten days, exclusive of Sundays and legal holidays, prior to Friday, June 23, 1916.

Dated June 10, 1916.
JOSEPH HAAG, Secretary, Municipal Building, Telephone, 4560 Worth. j10,21

NOTICE IS HEREBY GIVEN THAT THE Board of Estimate and Apportionment of The

City of New York, deeming it for the public interest so to do, proposes to change the map or plan of The City of New York so as to change the grade of Sackman street from Newport street to Lott avenue, Borough of Brooklyn, and that a meeting of said Board will be held in the Old Council Chamber, City Hall, Borough of Manhattan, City of New York, on Friday, June 23, 1916, at 10:30 o'clock a. m., at which such proposed change will be considered by said Board; all of which is more particularly set forth and described in the following resolutions adopted by the Board on May 26, 1916 (Cal. No. 142), notice of the adoption of which is hereby given, viz.:

Resolved, That the Board of Estimate and Apportionment of The City of New York, in pur-

suance of the provisions of Section 442 of the Greater New York Charter, as amended, deeming it for the public interest so to do, proposes to change the map or plan of The City of New York by changing the grade of Sackman street from Newport street to Lott avenue, Borough of Brooklyn, which proposed change is more particularly shown upon a map or plan bearing the signature of the Commissioner of Public Works of the Borough, and dated May 15, 1916.

Resolved, That this Board consider the proposed change at a meeting of the Board to be held in the City Hall, Borough of Manhattan, City of New York, on Friday, the 23rd day of June, 1916, at 10:30 o'clock a. m.

Resolved, That the Secretary of this Board cause these resolutions, and a notice to all persons affected thereby that the proposed change will be considered at a meeting of the Board to be held at the aforesaid time and place, to be published in the City Record and the corporation newspapers for ten days continuously, Sundays and legal holidays excepted, prior to the 23rd day of June, 1916.


Dated June 10, 1916.
JOSEPH HAAG, Secretary. Municipal Building. Telephone, 4560 Worth. j10,21

NOTICE IS HEREBY GIVEN THAT AT THE meeting of the Board of Estimate and Apportionment held on May 26, 1916 (Cal. No. 155), the following resolutions were adopted:

Whereas, the Board of Estimate and Apportionment is considering the advisability of amend-

ing the proceeding authorized by said Board under resolutions adopted on June 15, 1911, and July 1, 1915, for acquiring title to Whitlock avenue from Brown place to Nassau avenue; and Homans (Whitlock) avenue from Division avenue to Calamus avenue (Bloomfield street), Borough of Queens, so as to conform to a map or plan adopted by the Board of Estimate and Apportionment April 28, 1916, and approved by the Mayor on May 17, 1916, in which the lines of Whitlock avenue have been deflected southwardly, and in the block between the former location of Nagy street and Ward street, an old street, approximately coinciding with the former location of Whitlock avenue, has been laid out, this being given an outlet through Donnell place into Dyson street; the amendment now proposed providing for the acquisition of title to the following streets as the same are now laid out upon the map or plan of the City of New York: Whitlock avenue from Brown place to Mazeau street; Everest street from Ness street to Donnell place; Donnell place from Everest street to Dyson street; Homans avenue from Division avenue to Bloomfield street.

Resolved, that the Board of Estimate and Apportionment, in pursuance of the provisions of the Greater New York Charter, as amended, hereby gives notice that the proposed modified area of assessment for benefit in this proposed amended proceeding is as shown on the following diagram:

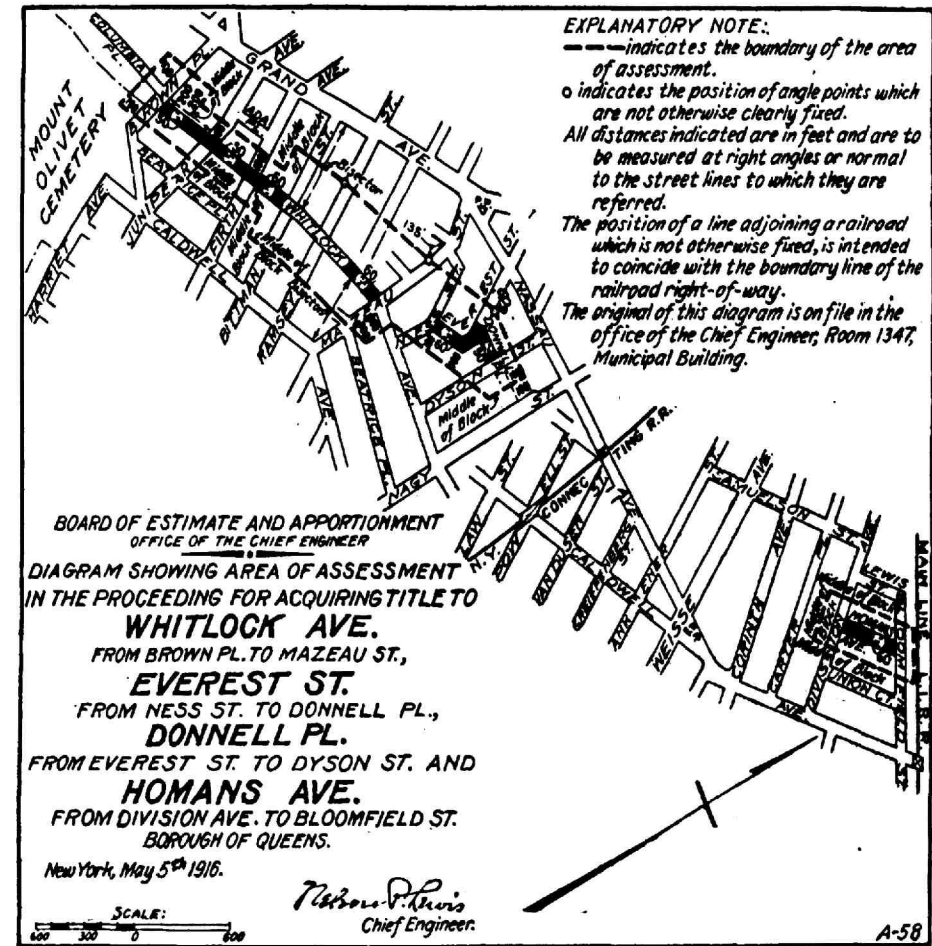

Resolved, that this Board consider the proposed modified area of assessment at a meeting of the Board to be held in the City of New York, Borough of Manhattan, in the City Hall, on Friday, June 23, 1916, at 10:30 o'clock a. m., and that at the same time and place a public hearing thereon will then and there be had.


Resolved, that the Secretary of this Board cause these resolutions and a notice to all persons affected thereby to be published in the City Record for ten days continuously, Sundays and legal holidays excepted, prior to June 23, 1916.
Dated June 10, 1916.
JOSEPH HAAG, Secretary. Municipal Building. Telephone, 4560 Worth. j10,21

NOTICE IS HEREBY GIVEN THAT AT THE meeting of the Board of Estimate and Apportionment held on May 26, 1916 (Cal. No. 156), the following resolutions were adopted:

Whereas, the Board of Estimate and Apportionment is considering the advisability of amend-

ing the proceeding authorized by said Board under resolutions adopted on March 8, 1907, and June 15, 1911, for acquiring title to Nagy street between Metropolitan avenue and Grand street, Borough of Queens, so as to conform to a map or plan adopted by the Board of Estimate and Apportionment April 28, 1916, and approved by the Mayor on May 17, 1916, in which the said Nagy street as originally laid out between Jansen avenue and Grand street is discontinued, and in this section is deflected to the east and carried to an intersection with Grand street along radically different lines; the amendment now proposed providing for the acquisition of title to Nagy street from Jansen avenue to Metropolitan avenue as said Nagy street is now laid out upon the map or plan of the City of New York.

Resolved, that the Board of Estimate and Apportionment, in pursuance of the provisions of the Greater New York Charter, as amended, hereby gives notice that the proposed area of assessment for benefit in this amended proceeding is as shown on the following diagram:

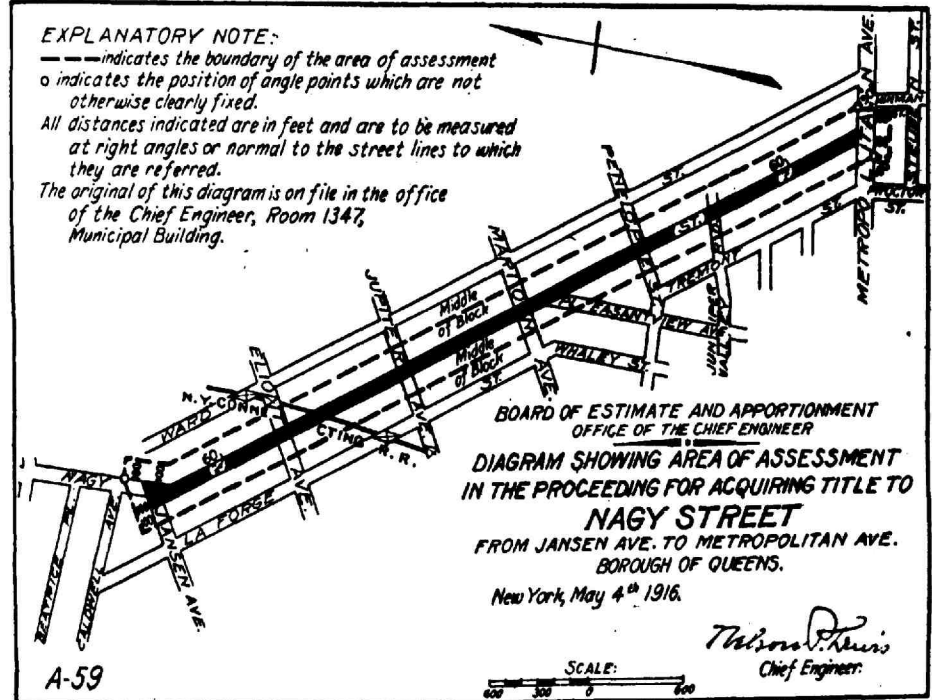

Resolved, that this Board consider the proposed area of assessment at a meeting of the Board to be held in the City of New York, Borough of Manhattan, in the City Hall, on Friday, June 23, 1916, at 10:30 o'clock a. m., and that at the same time and place a public hearing thereon will then and there be had.

Resolved, that the Secretary of this Board cause these resolutions and a notice to all persons affected thereby to be published in the City Record for ten days continuously, Sundays and legal holidays excepted, prior to June 23, 1916.
Dated June 10, 1916.
JOSEPH HAAG, Secretary. Municipal Building. Telephone, 4560 Worth. j10,21

Notice of Public Hearing.

FRANCHISE MATTERS.

PUBLIC NOTICE IS HEREBY GIVEN THAT at the meeting of the Board of Estimate and Apportionment held this day the following resolutions were adopted:

Whereas, The City Island Motor Bus Co., Inc. has by a petition dated April 28, 1916, applied to this Board for the right and privilege to maintain and operate a stage or omnibus route for public use upon and along City Island Avenue, over and across the City Island Bridge and

upon and along City Island Road, Pelham Road, Bronx and Pelham Parkway and Boston Road to 177th Street, in the Borough of The Bronx; and

Whereas, Sections 72, 73 and 74 of the Greater New York Charter, as amended by Chapters 629 and 630 of the Laws of 1915, and Chapter 467 of the Laws of 1914, provide for the manner and procedure of making such grants; and

Whereas, In pursuance of such laws, this Board adopted a resolution on May 5, 1916, fixing the date for public hearing thereon as June 2, 1916, at which citizens were entitled to appear and be heard, and publication was had for at least two (2) days in the "Globe" and "Tribune," newspapers designated by the Mayor, and in the "City Record" for ten (10) days immediately prior to the date of hearing, and the public hearing was duly held on such day; and

Whereas, This Board has made inquiry as to the money value of the franchise or right applied for and proposed to be granted to the City Island Motor Bus Co., Inc., and the adequacy of the compensation to be paid therefor; now, therefore, it is

Resolved, That the following form of the resolution for the grant of the franchise or right applied for by the City Island Motor Bus Co., Inc., containing the form of proposed contract for the grant of such franchise or right, be hereby

introduced and entered in the minutes of this Board, as follows, to wit:

Resolved, That the Board of Estimate and Apportionment hereby grants to the City Island Motor Bus Co., Inc., the franchise or right fully set out and described in the following form of proposed contract for the grant thereof, embodying all of the terms and conditions, including the provisions as to rates and charges upon and subject to the terms and conditions in said proposed form of contract contained, and that the Mayor of the City of New York be and he hereby is authorized to execute and deliver such contract in the name and on behalf of The City of New York, as follows, to wit:

PROPOSED FORM OF CONTRACT.

This contract, made and executed in duplicate this 19th day of June, 1916, by and between The City of New York (hereinafter called the City), party of the first part, by the Mayor of said City, acting for and in the name of said City, under and in pursuance of the authority of the Board of Estimate and Apportionment of said City (hereinafter called the Board), and the City Island Motor Bus Co., Inc. (hereinafter called the Company), party of the second part, witnesses:

In consideration of the mutual covenants and agreements herein contained, the parties hereto do hereby covenant and agree as follows:

SECTION 1. The City hereby grants to the Company, subject to the conditions and provisions hereinafter set forth, the right and privilege to maintain and operate a stage or omnibus route for public use in the Borough of The Bronx, in the City of New York, to wit:

Beginning in City Island Avenue at the southerly end thereof on City Island; thence along City Island Avenue to the bridge connecting City Island with the Pelham Bay Park; thence upon and along said bridge and the approaches thereto to City Island Road in Pelham Bay Park; thence along said City Island Road to Pelham Bridge Road; thence along Pelham Bridge Road and Eastern Boulevard to Fordham Road or to the prolongation of the Bronx and Pelham Parkway in Pelham Bay Park; thence along Fordham Road or the prolongation of the Bronx and Pelham Parkway in Pelham Bay Park to the Bronx and Pelham Parkway to Boston Road; thence along Boston Road to 177th Street.

And to cross such other streets and avenues, named and unnamed, as may be encountered in said route.

SECTION 2. The grant of this privilege is subject to the following conditions:

First—The said right to maintain and operate said stage or omnibus route shall be held and enjoyed by the Company from the date upon which this contract is signed by the Mayor until September 30, 1921, with the privilege of renewal of said contract for the further period of five (5) years upon a fair revaluation of such right and privilege.

If the Company shall determine to exercise its privilege of renewal, it shall make application to the Board, at any time not earlier than two (2) years and not later than one (1) year before the expiration of the original term of this contract. The time within which such application for renewal must be made is of the essence of this contract, and a failure of the Company to present its application within the time fixed shall be considered as an election on the part of the Company not to take advantage of the renewal privilege and as a relinquishment of its right to such renewal, in which event the franchise shall terminate on the last day of the original term of this contract. The determination of the revaluation shall be sufficient if agreed to in writing by the Company and the Board, but in no case shall the annual rate of compensation to the City be fixed at a less amount than the sum required to be paid during the last year prior to the termination of the original term of this contract. The Board shall, during the original term of this contract, permit another company or an individual to operate stages or omnibuses over all or a portion of the route herein authorized.

If the Company and the Board shall not reach such agreement on or before the day nine (9) months before the expiration of the original term of this contract, then the parties hereto agree that the annual rate for the renewal term shall be determined by three disinterested persons selected in the following manner:

One disinterested person shall be chosen by the Board; one disinterested person shall be chosen by the Company; these two shall choose a third disinterested person, and the three so chosen shall act as appraisers and shall make the revaluation aforesaid. Such appraisers shall be chosen at least six (6) months prior to the expiration of the original term of this contract, and their report shall be filed with the Board within three (3) months after they are chosen. They shall act as appraisers and not as arbitrators. They may base their judgment upon their own experience and upon such information as they may obtain by inquiries and investigations of the present value of either party. They shall have the right to examine any of the books of the Company and its officers under oath. The valuations so ascertained, fixed and determined shall be conclusive upon both parties, but no annual sum shall, in any event, be less than the sum required to be paid for the last year of the original term of this contract unless the Board shall, during the original term of this contract, permit another company or an individual to operate stages or omnibuses over all or a portion of the route herein authorized. If in any case the annual rate shall not be fixed prior to the termination of the original term of this contract, then the Company shall pay the annual rate therefore prevailing until the new rate shall be determined, and shall then make up to the City the amount of any excess of the annual rate then determined over the previous annual rate. The entire expense of such appraisal shall be borne jointly by the City and the Company, each paying one-half thereof.

Second—The Company shall pay to the City for the original term of the privilege hereby granted the following sums of money:

(a) The sum of five hundred dollars (\$500) in cash within thirty (30) days after the date upon which this contract is signed by the Mayor.

(b) During the first term of two (2) years an annual sum which shall be equal to five (5) per cent of its gross annual receipts, but which sum shall not be less than one hundred dollars (\$100).

During the succeeding term of two (2) years, an annual sum which shall be equal to five (5) per cent of its gross annual receipts, but which sum shall not be less than one hundred and fifty dollars (\$150).

During the remaining term, expiring September 30, 1921, an annual sum which shall be equal to five (5) per cent of its gross annual receipts, but which sum shall not be less than two hundred dollars (\$200).

The gross annual receipts mentioned above shall be the gross annual receipts of the Company from whatever source, derived either directly or indirectly, in any manner, from or in connection with the operation hereby authorized.

The annual charges shall commence on the date upon which this contract is signed by the Mayor.

The annual charges, as above, shall be paid into the Treasury of the City on November 1 of each year and shall be for the amount due to September 30 next preceding. Provided that

the first annual payment shall be only for that proportion of the first annual charge as the time between the date upon which this contract is signed by the Mayor and September 30 following shall bear to the whole of one year.

Any and all payments to be made by the terms of this contract to the City by the Company, whether during the original or renewal term thereof, shall not be considered in any manner in the nature of a tax, but such payments shall be made in addition to any and all taxes of whatsoever kind or description, now or hereafter required to be paid by any ordinance of the City, or resolution of the Board, or any law of the State of New York.

Third—The annual charges or payments shall continue throughout the whole term of this contract, whether original or renewal, notwithstanding any clause in any statute or in the charter of any other company providing for payment for similar rights or franchises at a different rate.

Fourth—Nothing in this contract shall be deemed to affect in any way the right of the City to grant to any individual or other corporation a similar right or privilege upon the same or other terms and conditions, over the same streets and avenues, hereinafter described.

Fifth—At the termination or forfeiture of this grant, the City at the election of the Board, shall have the right to purchase all or any part of the property and plant of the Company used for the purpose of the operation of the stage or omnibus route thereby authorized, at a sum equal to a fair valuation of such property and plant, exclusive of any value which such property and plant may have by reason of this contract. Such property and plant are to be valued as if the Company had not exercised the right and privilege granted by this franchise for the said period of this contract, and no allowance shall be made to the Company in such valuation by reason of such exercise.

If the Company and the City cannot agree upon such valuation of such property and plant, then such valuation thereof shall be determined and fixed by three arbitrators selected in the following manner:

One disinterested person shall be chosen by the Company; one disinterested person shall be chosen by the Board, and the two so chosen shall choose a third disinterested person. The decision upon the valuation of such property shall be so selected, shall be final and conclusive.

If either the Company or the City fails to appoint an arbitrator as herein provided, or should the first two arbitrators fail to agree on the selection of the third arbitrator within thirty (30) days after the first two arbitrators shall be chosen, or if no two arbitrators so selected shall agree upon the valuation of such property within sixty (60) days after the arbitrators shall be selected, then such valuation may be fixed by a commissioner appointed by the Supreme Court on the application of either party.

Sixth—The rights and privileges hereby granted shall not be assigned, either in whole or in part, or leased or sublet in any manner, nor shall title thereto, or right, interest or property therein, pass to or vest in any other person or corporation whatsoever, either by the act of the Company, or by operation of law, whether under the provisions of the statutes relating to the consolidation or merger of corporations or otherwise, without the consent of the City, acting by the Board, evidenced by an instrument under seal, anything herein contained to the contrary thereof in anywise notwithstanding, and the granting, giving or assigning of any one or more of such consents shall not render unnecessary any subsequent consent or consents; and no assignment, lease or sublease of the rights or privileges hereby granted, or of any part thereof, or the route mentioned herein, or of any part thereof, shall be valid or effectual for any purpose unless the said assignment, lease or sublease shall contain a covenant on the part of the assignee or lessee that the same is subject to all the conditions of this contract; and that the assignee or lessee assumes and will be bound by all of said conditions, and especially said conditions as to payments, anything in any statute or in the charter of such assignee or lessee to the contrary notwithstanding, and that the said assignee or lessee waives any more favorable conditions created by such statute or its charter, and that it will not claim by reason thereof or otherwise exemption from liability to perform each and all of the conditions of this contract.

Seventh—The Company shall commence operation within three (3) months from the date on which this contract is signed by the Mayor; provided that such period may be extended by the Board for a period or periods not exceeding in the aggregate six (6) months; and provided, further, that when the commencement of said operation shall be prevented by legal proceedings in any court or by works of public improvement, or from other causes not within the control of the Company, the time for the commencement of such operation may be extended for the period of such prevention, but no delay shall be allowed for unless the court proceedings shall be diligently prosecuted by the Company, and provided further that in no case shall such delay be deemed to begin until the Company shall have given written notice to the Board of any such court proceedings or other occasion of delay, and deliver to the Board copies of any injunction or other orders, and the papers upon which the same shall have been granted, and unless upon the request of the Board the Company shall, in writing, consent that the Board, either in its own name as a party, or in the name of the City as a party, may intervene in any such proceeding.

Eighth—Nothing herein contained shall be construed as permitting the grantee to erect any structures whatever upon City streets, and the Company shall not construct or maintain any fixture or structure in the street unless especially authorized by resolution of the Board.

Ninth—All vehicles which may be operated pursuant to this contract shall comply with the following general requirements:

1. They shall be propelled by power generated or contained within the vehicle itself, but no power shall be used which will in its generation or use produce smoke or noxious odors sufficient in the opinion of the Board or its authorized representatives to constitute a nuisance.

2. The maximum weight, including fuel, water, oil or any other material or any accessories used in operation, shall not exceed six thousand (6,000) pounds.

3. The maximum width shall not exceed seven feet two inches (7'2").

4. The maximum height shall not exceed seven feet eight inches (7'8").

5. The maximum length shall not exceed twenty-two feet (22').

6. They shall be designed and constructed in a manner which will permit ease and freedom of movement under all conditions.

7. The distribution of weight on axles, length of wheel base and other features of design shall be such as to avoid skidding as far as possible and shall be such as to permit easy steering and control.

8. They shall be fitted with brakes capable of stopping and holding the same under all conditions.

9. They shall be so constructed that the oil or grease cannot drop on the roadway.

10. All parts shall be so constructed that no undue noise or vibration shall result from operation.

11. All wheels shall be equipped with either pneumatic tires or tires which shall be approved by the Board or its authorized representatives but in no event shall solid tires be used.

Tenth—No stage or omnibus shall be operated pursuant to this contract unless there shall be

painted thereon in letters sufficiently large to be clearly visible for a distance of seventy-five feet:

- (a) The name of the Company owning and operating such vehicle.
- (b) The number of the vehicle which is assigned to it upon receiving the approval of the Board or its authorized representatives.
- (c) The number of adults for which the vehicle has seating space.

Eleventh—No advertising signs shall appear on the outside of any stage or omnibus.

Twelfth—The destination of each stage or omnibus shall be plainly indicated on the front of the vehicle, and shall be illuminated at night.

Thirteenth—The number of passengers to be carried in any vehicle shall at no time exceed the seating capacity of the vehicle.

Fourteenth—The inclosed portion of all stages or omnibuses which are operated on said route shall be heated during the cold weather, in conformity with such laws and ordinances as are now in force affecting surface railway cars or such laws and ordinances affecting stages or omnibuses as may hereafter, during the term of this contract, be in force, as may be required by resolution of the Board.

Fifteenth—The inclosed portion of all stages or omnibuses operated on said route shall be well lighted as may be required by resolution of the Board.

Sixteenth—Before any stage or omnibus is put in service it must be submitted to the Board or its authorized representatives and receive the approval thereof. If any vehicle which may be so submitted for approval shall not conform with the requirements herein or should any such vehicle for any reason be considered by the Board or its authorized representatives unfit for public use, then the Board or its authorized representatives may refuse such approval, in which case the Company shall not operate such vehicle. If after a vehicle shall have been so approved, defects develop which in the opinion of the Board or its authorized representatives render it unsuitable for public service, then the Board or its authorized representatives may require the withdrawal of such vehicle from service.

Upon being approved by the Board or its authorized representatives, each vehicle shall be given a number which shall not be changed so long as such vehicle shall be operated by the Company, unless and until the Company shall notify the Board that it proposes to change the number of the vehicle and of the new number which it is proposed to use.

Seventeenth—All vehicles operated pursuant to this grant shall be maintained in good and safe repair and in a manner which will in all ways render the vehicle fit for public service. The Company shall permit the Board or its authorized representatives to inspect at all reasonable times any or all the vehicles used by the Company. If upon inspection any vehicle shall appear in the judgment of said Board or its authorized representatives to be unfit for public service, then the Company shall, upon notice, immediately withdraw such vehicle from service, and shall remedy the defect and notify the Board or its authorized representatives that the defect has been remedied before such vehicle shall be restored to service.

Eighteenth—All laws and ordinances affecting the operation of stages or omnibuses now in force or which may be in force during the term of this contract shall be complied with by the Company. The Company shall also comply with and enforce the carrying out of any orders or regulations which may be issued by the Board designed for the protection of persons, of property or of the comfort and health of the public.

Nineteenth—The rate of fare for any passenger upon the stage or omnibus route herein authorized shall not exceed twenty-five cents (25c.) and the Company shall not charge any passenger more than twenty-five cents (25c.) for one continuous ride from any point on the stage or omnibus route hereby authorized to any other point on the said route.

Twentieth—Stages or omnibuses shall be run on said route each day at intervals of not more than one hour between the hours of 7 o'clock A. M. and 7 o'clock P. M. and as much oftener as reasonable convenience of the public may require, as may be directed by resolution of the Board, and shall be operated on such route and at such intervals between the hours of 7 o'clock P. M. and 7 o'clock A. M. as reasonable convenience of the public may require and as may be directed by resolutions of the Board; provided, however, that during the months of December, January, February and March the Company is hereby required to operate stages or omnibuses on said route only between the hours of 8 o'clock and 10 o'clock A. M. and between 5 o'clock and 7 o'clock P. M., unless the Board shall, by resolution, direct the Company to operate during other periods of the day.

Twenty-first—The Company shall, at its own expense, do anything and everything within its power to keep its vehicles in operation on regular schedules during the existence of snow and ice in the streets and avenues upon which the Company is hereby authorized to operate, and if it shall be necessary to remove such snow and ice to the side of the roadway in order to so operate, then such removal shall be done under the supervision and to the satisfaction of the Commissioner of Street Cleaning or the City Commissioner, but in no event shall snow or ice removed be allowed by the Company to obstruct the crosswalks of any street.

Twenty-second—It is understood that the Company shall operate, pursuant to this contract, only the route herein authorized, but should vehicular traffic be diverted from any portion of any of the streets or avenues upon which the Company is herein authorized to operate because of fire, accident or because of any other event, which will close the street to vehicular traffic temporarily, then the Company may use such other streets or avenues as are necessary to continue the operation. If, however, for any reason any of the streets and avenues in which the operation is hereby authorized shall be closed to vehicular traffic for a longer period than twenty-four hours, then the Company shall communicate with the Board or its authorized representatives and obtain authority for the operation upon other streets and avenues for the period during which said street or avenue may be closed.

Twenty-third—Should it be deemed advisable by the Board at any time during the term of this contract to require the Company to operate extensions to the route herein authorized, additional route or routes in substitution for the route herein authorized or any portion thereof, and the Board shall so order, then the Company shall, upon notice by the Board, apply for a franchise or right to operate such extension, additional or substituted routes and accept a franchise therefor upon terms and conditions similar to those contained herein, and for a term expiring not later than the date of the expiration of this contract, provided that the Board shall not hereunder require the Company to extend its route for a distance greater than one mile during any calendar year.

Twenty-fourth—The Company shall submit to the Board a report not later than November 1 of each year for the year ending September 30 next preceding, and at any other time, upon request of the Board, which shall state:

1. The amount of stock issued, for cash, for property.
2. The amount paid in as by last report.
3. The total amount of capital stock paid in.
4. The funded debt by last report.

5. The total amount of funded debt.
6. The floating debt as by last report.
7. The total amount of floating debt.
8. The total amount of funded and floating debt.

9. The average rate per annum of interest on funded debt.
10. Statement of dividends paid during the year.
11. The total amount expended for same.

12. The names of the directors elected at the last meeting of the corporation held for such purpose.
13. Location, value and amount paid for real estate owned by the Company as by last report.

14. Location, value and amount paid for real estate now owned by the Company.
15. Number of passengers carried during the year.

16. Total receipts of Company for each class of business.
17. Amounts paid by the Company for damage to persons or property on account of construction and operation.

18. Total expenses for operation, including salaries, and such other information in regard to the business of the Company as may be required by the Board.

Twenty-fifth—The Company shall at all times keep accurate books of account of its gross receipts and shall, on or before November 1 of each year, make a verified report to the Comptroller of the City of the business done by the Company, for the year ending September 30 next preceding, in such form as he may prescribe. Such report shall contain a statement of such gross receipts, the total miles in operation within the limits of the City and the miles operated under this contract, and such other information as the Comptroller may require. The Comptroller shall have access to all books and records of the Company for the purpose of ascertaining the correctness of its report, and may examine its officers and employees under oath.

Twenty-sixth—The Company shall keep accurate books of the performance of different types of vehicles and the different services rendered and the cost thereof, and shall at any time furnish the Board, or its authorized representatives, such information with respect thereto as shall be requested.

Twenty-seventh—In case of any violation or breach or failure to comply with any of the provisions herein contained, with any orders of the Board or its authorized representatives, acting under the powers herein reserved, the right or privilege herein granted may be forfeited by resolution of said Board, without proceedings at law or in equity. Provided, however, that such action by the Board shall not be taken until the Board shall give notice to the Company to appear before it on a certain day not less than ten (10) days after the date of such notice, to show cause why such resolution declaring the contract forfeited should not be adopted. In case the Company fails to appear, action may be taken by the Board forthwith.

Any false entry in the books of the Company or false statement in the reports to the Comptroller as to a material fact, knowingly made by the Company, shall constitute such a violation or breach or failure to comply with the provisions herein contained as to warrant the forfeiture of the franchise.

Nothing herein contained shall affect in any way the right of the Company to apply to a court of competent jurisdiction for review of any action of the Board forfeiting the franchise or consent herein granted.

Twenty-eighth—If the Company shall fail to give efficient public service at rates not exceeding those herein fixed, or fail to maintain its equipment as herein provided in good condition throughout the whole term of this contract, the Board may give notice to the Company, specifying any default on the part of the Company, and requiring the Company to remedy the same within a reasonable time; and upon failure of the Company to remedy such default within a reasonable time, the Company shall, for each day thereafter during which the default or defect remains, pay to the City the sum of fifty dollars (\$50) as fixed or liquidated damages, or at the option of the Board, this contract may be forfeited upon ten (10) days' notice to the Company.

Twenty-ninth—The Company shall assume all liability for damages to persons or property occasioned by reason of the operation or maintenance of the stage or omnibus route hereby authorized, and it is a condition of this contract that the City shall assume no liability whatsoever to either persons or property on account of the same, and the Company shall repay the City any damage which the City shall be compelled to pay by reason of any act or default of the Company.

Thirtieth—This grant is upon the express condition that the Company, within thirty (30) days after the signing of this contract by the Mayor, and before anything is done in exercise of the rights conferred hereby, shall deposit with the Comptroller of the City the sum of five hundred dollars (\$500), either in money or securities, to be approved by him, which fund shall be security for the performance by the Company of all of the terms and conditions of this contract and compliance with all orders of the Board acting under the powers herein reserved, especially those which relate to the payment of the annual charges for the privilege hereby granted, the rendering of efficient public service at the rates herein fixed, and the maintenance of vehicles in good condition throughout the whole term of this contract; and in case of default in the performance by the Company of such terms and conditions or compliance with such orders or either or any of them, the City shall have the right to cause the work to be done and the materials to be furnished for the performance thereof after due notice, and shall collect the same without legal proceedings, or after default in the payment of the annual charges, shall collect the same, with interest, from the said fund after ten (10) days' notice to the Company; or in case of failure to observe the said terms and conditions of this contract and orders of the Board acting hereunder, relating to the headway, repair, maintenance or withdrawal from service of vehicles, the Company shall pay to the City as liquidated damages the sum of fifty dollars (\$50) per day for each day of violation, and the further sum of ten dollars (\$10) per day for each vehicle that shall not be properly heated or lighted in case of the violation of the provisions relating to those matters, all of which sums may be deducted from said fund.

The procedure for the imposition and collection of the sums as fixed or liquidated damages in this contract shall be as follows:

The Board, on complaint made, shall give notice to the Company, directing its President or other officer to appear before the Board on a certain day not less than ten (10) days after the date of such notice, to show cause why the Company should not pay such liquidated damages in accordance with the foregoing provisions. If the Company fails to make an appearance, or after a hearing, appears in the judgment of the Board to be in fault, said Board shall forthwith require the payment of said sums herein provided for, or where the damages are not liquidated by the terms of this contract, such amount as appears to the Board to be just, and without legal procedure direct the Comptroller to withdraw such amount from the security fund deposited with him. In case of any drafts made upon the security fund, the Company shall, upon ten (10) days' notice, pay to the City a sum sufficient to restore said security fund to the original amount of five hundred dollars (\$500), and in default thereof, this contract may be cancelled and annulled at the option of the Board, acting in behalf of the City. No action or proceeding or right under the provisions of this contract shall affect any other legal rights, remedies or causes of action belonging to the City. These provisions for the recovery of such damages are in addition to the right to forfeit the franchise conferred by Section 2, Subdivision Twenty-seventh of this contract.

Thirty-first—The words "notice" or "direction," wherever used in this contract, shall be deemed to mean a written notice or direction. Every such notice or direction to be served upon the Company shall be delivered at such office in the City as shall have been designated by the Company, or if no such office shall have been designated, or if such designation shall have for any reason become inoperative, shall be mailed in the City, postage prepaid, addressed to the Company at the City. Delivery or mailing of such notice or direction as and when above provided shall be equivalent to direct personal notice or direction, and shall be deemed to have been given at the time of delivery or mailing.

Thirty-second—The words "streets or avenues" and "streets and avenues," wherever used in this contract, shall be deemed to mean streets, avenues, highways, parkways, driveways, concourses, boulevards, bridges, viaducts, tunnels, public places or any other property to which the City has title encountered in the route hereinabove described and upon or in which authority is hereby given to the Company to operate stages or omnibuses.

Thirty-third—If at any time the powers of the Board or any other of the authorities herein mentioned or intended to be mentioned, shall be transferred by law to any other board, authority, officer or officers, then and in such case such other board, authority, officer or officers shall have all the powers, rights and duties herein reserved to or prescribed for the Board or other authorities, officer or officers.

SECTION 3. Nothing in this contract shall be construed as in any way limiting the present or future jurisdiction of the Public Service Commission under the laws of the State of New York.

SECTION 4. The Company promises, covenants and agrees on its part and behalf during the entire term of this contract, whether original or renewal, to conform to and abide by and perform all the terms, conditions and requirements in this contract fixed and contained.

In witness whereof, the party of the first part, by its Mayor, thereunto duly authorized by the Board of Estimate and Apportionment of said City, has caused the corporate name of said City to be hereunto signed and the corporate seal of said City to be hereunto affixed; and the party of the second part, by its officers, thereunto duly authorized, has caused the corporate name to be hereunto signed and its corporate seal to be hereunto affixed the day and year first above written.

THE CITY OF NEW YORK, Mayor.

[CORPORATE SEAL.] City Clerk.
Attest: CITY ISLAND MOTOR BUS CO., INC., President.

[SEAL.] Secretary.
Attest: (Here add acknowledgments.)

Resolved, That the results of the inquiry made by this Board as to the money value of the franchise or right proposed to be granted and the adequacy of the compensation proposed to be paid therefor, and of the terms and conditions, including the provisions as to rates and charges, as hereinbefore specified and fully set forth in and by the foregoing form of proposed contract for the grant of such franchise or right.

Resolved, That these preambles and resolutions, including the said resolution for the grant of a franchise or right applied for by the City Island Motor Bus Co., Inc., and the said form of a proposed contract for the grant of such franchise or right, containing said results of such inquiry, after the same shall be entered in the minutes of this Board, shall be published in full for at least fifteen days immediately prior to Friday, June 30, 1916, in the "City Record," together with the following notice to wit:

NOTICE IS HEREBY GIVEN, That the Board of Estimate and Apportionment before authorizing any contract for the grant of the franchise or right applied for by the City Island Motor Bus Co., Inc., and fully set forth and described in the foregoing form of proposed contract for the grant of such franchise or right, and before adopting any resolutions authorizing such contract, will, at a meeting of said Board to be held in Room 16, City Hall, Borough of Manhattan, City of New York, on Friday, June 30, 1916, at 3 o'clock A. M., hold a public hearing thereon at which citizens shall be entitled to appear and be heard.

Resolved, That a notice of such hearing, stating that copies of the proposed contract and resolution of consent thereto may be obtained by all those interested therein at the Bureau of Franchises, Room 1307, Municipal Building, Centre and Chambers Streets, Borough of Manhattan, shall be published at least twice, at the expense of the proposed grantee, during the ten (10) days immediately prior to Friday, June 30, 1916, in the "Globe" and "Tribune," the two daily newspapers in which the petition and notice of hearing thereon have been published.

Dated, New York, June 2, 1916.
JAMES D. MCGANN, Assistant Secretary.
Telephone, 4560 Worth. j13,30

DEPARTMENT OF HEALTH, DEPARTMENT OF PUBLIC CHARITIES.

Proposals.

SEALED BIDS OR ESTIMATES WILL BE received by Department of Health, Department of Public Charities, at Room 1230, Municipal Building, Manhattan, until 12 noon on

TUESDAY, JUNE 20, 1916.
FOR FURNISHING AND DELIVERING CLOTHING, DRY GOODS AND NOTIONS, ETC.

The time for the performance of the contract is on or before Dec. 31, 1916.

The amount of security required is thirty (30) per cent. of the amount of the bid or estimate.

No bid will be considered unless it is accompanied by a deposit. Such deposit shall be in an amount not less than one and one-half (1½) per cent. of the total amount of the bid.

The bidder will state the price per each, doz., gross, yard, piece or other designated unit, by which the bids will be tested. The extensions must be made and footed up, as the bids will be read from the total and awards, if made, made to the lowest bidder on each item, as stated in the specifications.

Bids must be submitted in duplicate, each in a separate envelope. No bid will be accepted unless this provision is complied with.

Blank forms and further information may be obtained at Room 1230, Municipal Building, Manhattan.

DEPARTMENT OF HEALTH, H. EMERSON, Commissioner.
DEPARTMENT OF PUBLIC CHARITIES, JOHN A. KINGSBURY, Commissioner. j8,20

See General Instructions to Bidders on last page, last column, of the "City Record," except for the address of the office for receiving and opening bids.

DEPARTMENT OF HEALTH.

Proposals.

SEALED BIDS OR ESTIMATES WILL BE received by the Board of Health of the Department of Health, Centre and Walker sts., Manhattan, until 10:30 a. m., on

THURSDAY, JUNE 22, 1916.
FOR FURNISHING ALL LABOR AND MATERIALS NECESSARY OR REQUIRED TO ERECT AND COMPLETE, TOGETHER WITH ALL NECESSARY ALTERATIONS AND OTHER WORK INCIDENTAL THERE-TO, AN ADDITIONAL ELEVATOR, IN THE MEASLES PAVILION, ON THE GROUNDS OF THE WILLARD PARKER HOSPITAL, AT THE FOOT OF E. 16TH ST., BOROUGH OF MANHATTAN, CITY OF NEW YORK.

The time for the completion of the work and the full performance of the contract will be Seventy-five (75) consecutive working days.

The bid, however, must be accompanied by a deposit of an amount of not less than 2½ per cent. of the amount of the bid.

Bids will be compared and the contract awarded to the lowest bidder on the entire contract.

Plans may be seen and blank forms for the above work and further information may be obtained at the office of the Chief Clerk of the Department of Health, Centre and Walker sts., Manhattan.

HAVEN EMERSON, M. D., President.
EUGENE W. SCHEFFER, Secretary.
Dated June 12, 1916. j12,22

See General Instructions to Bidders on last page, last column, of the "City Record."

SUPREME COURT—FIRST DEPARTMENT.

Filing Tentative Decree—Notice to File Objections.

In the matter of the application of The City of New York, relative to acquiring title to WEST 230TH STREET, from Bailey Avenue to Kingsbridge Terrace, in the 24th Ward, Borough of The Bronx, City of New York.

NOTICE IS HEREBY GIVEN TO ALL PARTIES interested in the above entitled proceeding, as follows:

First: That the Supreme Court of the State of New York, in and for the County of Bronx, after considering the testimony and proofs submitted on the trial of the above entitled proceeding, has completed its estimate of the compensation which should be made by The City of New York to the respective owners of the real property to be acquired in this proceeding, and has made an assessment of the value of the benefit and advantage of the improvement to the respective owners of the real property within the area of assessment for benefit herein, and that the tentative decree of the said Court as to awards for damages and as to assessments for benefit was signed on the 5th day of June, 1916, by Hon. George V. Mullan, Justice of the Supreme Court, presiding at the trial of the above entitled proceeding, and was filed with the Clerk of the County of Bronx on the 16th day of June, 1916, for the inspection of whomsoever it may concern.

Second: That the said Court has assessed all the real property within the area of assessment fixed and described as the area of assessment for benefit by the Board of Estimate and Assessment on the 29th day of July, 1915, and that the said area of assessment includes the parcels of real property situated and being in the Borough of Bronx, in The City of New York, which, taken together, are bounded and described as follows:

Bounded on the north by a line parallel with West 230th street, as this street is laid out where it adjoins Bailey Avenue on the east, and passing through a point on the westerly line of Heath Avenue midway between West 230th street and Albany Crescent; on the east by a line along the easterly line of Kingsbridge Terrace, the said distance being measured at right angles to Kingsbridge Terrace; on the south by a line bisecting the angle formed by the intersection of the prolongations of the centre lines of West 230th street and West 229th street as these streets are laid out where they adjoin Bailey Avenue on the east; and on the west by a line along the westerly line of Kingsbridge Terrace, the said distance being measured at right angles to Kingsbridge Terrace; on the south by a line bisecting the angle formed by the intersection of the prolongations of the centre lines of West 230th street and West 229th street as these streets are laid out where they adjoin Bailey Avenue on the east; and on the west by a line along the westerly line of Kingsbridge Terrace, the said distance being measured at right angles to Kingsbridge Terrace.

Third: That The City of New York and all other parties interested in such proceeding or in any of the real property affected thereby, having any objections thereto, shall file such objections in writing, duly verified, in the manner required by law for the verification of pleadings in an action, setting forth the real property owned by the objector and his post office address, with the Clerk of the County of Bronx on or before the 6th day of July, 1916, and within the same time serve on the Corporation Counsel of The City of New York, at his office, Room 1557, 15th floor, Municipal Building, Borough of Manhattan, City of New York, a copy of such verified objections.

Fourth: That on the 11th day of July, 1916, at 10 o'clock in the forenoon of that day, or as soon thereafter as Counsel can be heard, the Corporation Counsel of The City of New York will apply at a Special Term for the hearing of motions to be held at the Bronx County Court House in the Borough of Bronx to the Hon. George V. Mullan, the Justice of the Supreme Court who signed said tentative decree, to fix a time when said Justice will hear the parties who will have filed objections to the said tentative decree.

Dated, New York, June 16, 1916.
LAMAR HARDY, Corporation Counsel, Municipal Building, Borough of Manhattan, New York City. j16,j3

Application for Appointment of Commissioners.

In the Matter of the Application of The City of New York relative to acquiring title, wherever the same has not been heretofore acquired for the same purpose in fee, to the lands, tenements and hereditaments required for the opening and extending of AMETHYST STREET, from Morris Park Avenue to Sagamore Street, subject to the easements of the New York, Westchester and Boston Railroad that are necessary to permit of operating the said railroad; UNIONPORT ROAD, from Morris Park Avenue to Rhineland Avenue, and RHINELANDER AVENUE, from Unionport Road to Amethyst Street, in the Twenty-fourth Ward, Borough of The Bronx, City of New York.

NOTICE IS HEREBY GIVEN THAT AN APPLICATION will be made to the Supreme Court of the State of New York, First Judicial District, at a Special Term, Part I, Motions, held in and for the County of Bronx, in the County Court-house, in the Borough of the Bronx, City of New York, on the 26th day of June, 1916, at the opening of the Court on that day, or as soon thereafter as Counsel can be heard thereon, for the appointment of Commissioners of Estimate and a Commissioner of Assessment in the above-entitled matter.

The nature and extent of the improvement hereby intended is the acquisition of title in fee by The City of New York, for the use of the public, to all the lands and premises, together

with the buildings thereon and the appurtenances thereunto belonging, required for the opening and extending of Amethyst street, from Morris Park avenue to Sagamore street, subject to the easements of the New York, Westchester, and Boston Railroad that are necessary to permit of operating the said railroad; Unionport road, from Morris Park avenue to Rhineland avenue, and Rhineland avenue, from Unionport road to Amethyst street, in the Twenty-fourth Ward, Borough of The Bronx, City of New York. The real property title to which is proposed to be acquired is more particularly bounded and described as follows, to wit:

AMETHYST STREET.
Parcel "A."
Beginning at a point in the northern line of Morris Park avenue distant 388.28 feet westerly from the intersection of said line and the western line of White Plains road as these streets are legally acquired; thence westerly along said northern line of Morris Park avenue for 56.80 feet; thence northerly for 595.50 feet on a straight line making an angle of 3° 10' 51" to the east with the northern prolongation of the radius of the preceding course drawn through its western extremity; thence still northerly deflecting 7° 50' 30" to the right for 140.414 feet to the southern line of Rhineland avenue as being acquired herewith; thence northeasterly along last-mentioned line for 51.77 feet; thence southerly deflecting 103° 44' 30" to the right for 151.346 feet; thence still southerly deflecting 7° 50' 30" to the left for 588.416 feet; thence easterly for 6.77 feet to the point of beginning.

Beginning at a point in the southern line of Sagamore street distant 87.902 feet easterly from the intersection of said line and the eastern line of Birchall avenue as these streets are legally acquired; thence easterly along said southern line of Sagamore street for 64.70 feet; thence southerly deflecting 68° 01' 18" to the right for 527.685 feet to the northwestern line of Rhineland avenue as being acquired herewith; thence southerly along last-mentioned line for 70.86 feet; thence northerly for 589.591 feet to the point of beginning.

UNIONPORT ROAD.
Beginning at a point in the northern line of Morris Park avenue distant 445.08 feet westerly from the intersection of said line and the western line of White Plains road as these streets are legally acquired; thence westerly along said northern line of Morris Park avenue for 120.16 feet; thence northerly for 21.630 feet on a straight line making an angle of 35° 37' 19.2" to the east with the northern prolongation of the radius of the preceding course drawn through its western extremity; thence northwesterly deflecting 56° 21' 20" to the left for 162.974 feet; thence northerly curving to the right on the arc of a circle of 77.832 feet radius and tangent to the preceding course for 51.481 feet; thence still northerly tangent to the preceding course for 96.551 feet; thence still northerly curving to the right on the arc of a circle of 110.0 feet radius tangent to the preceding course for 33.412 feet; thence still northerly tangent to the preceding course for 118.746 feet; thence still northerly deflecting 4° 40' 40" to the left for 74.989 feet; thence still northerly curving to the left on the arc of a circle of 125.0 feet radius tangent to the preceding course for 42.573 feet; thence still northerly tangent to the preceding course for 67.847 feet; thence northwesterly deflecting 12° 15' 10" to the left for 111.20 feet to the southeastern line of Rhineland avenue as being acquired herewith; thence northeasterly along the last-mentioned line for 50.32 feet; thence southeasterly deflecting 79° 06' 50" to the right for 99.686 feet; thence southerly deflecting 16° 09' 00" to the right for 87.282 feet; thence still southerly curving to the right on the arc of a circle of 110.0 feet radius tangent to the preceding course for 38.901 feet; thence still southerly tangent to the preceding course for 88.568 feet; thence still southerly deflecting 3° 42' 35" to the right for 165.076 feet; thence still southerly deflecting 28° 10' 10" to the left for 94.949 feet; thence southeasterly deflecting 29° 55' 40" to the left for 199.443 feet; thence easterly deflecting 60° 04' 20" to the left for 43.596 feet to the western line of Amethyst street as being acquired herewith; thence southerly along last-mentioned line for 1.57 feet to the point of beginning.

RHINELANDER AVENUE.
Beginning at the intersection of the northwestern line of Rhineland avenue as being acquired and the eastern line of Amethyst street as being acquired herewith; thence southerly along the southeastern line of Amethyst street as being acquired herewith for 79.86 feet to the western line of said Amethyst street; thence southerly along the southern prolongation of the last-mentioned line for 11.81 feet; thence southerly deflecting 57° 51' 50" to the right for 198.246 feet; thence southeasterly deflecting 95° 33' 15.8" to the left for 50.26 feet to the northwestern line of Unionport road as being acquired herewith; thence northeasterly along the last-mentioned line and its northeasterly prolongation for 232.54 feet; thence northerly for 70.86 feet to the point of beginning.

Amethyst street, Unionport road and Rhineland avenue are shown on Section 37 of the Final Maps of the Borough of The Bronx, filed as follows: In the office of the President of the Borough of The Bronx on June 21, 1911, in the office of the Register of New York County on June 17, 1911, as Map No. 1534, and in the office of the Corporation Counsel of The City of New York on June 19, 1911, in pigeonhole 164.

These streets are also shown on the following maps:
"Map showing the change of lines and grades in the street system heretofore laid out within the territory bounded by Bronx Park, East 180th street, Morris Park avenue, White Plains road, Rhineland avenue, Wallace avenue, Bear Swamp road, and Bronx Park East, and the extension of Bronx Park to include territory west of Birchall avenue, and its prolongation from old Unionport road to White Plains road. Amendment to Section 37," filed in the office of the President of the Borough of The Bronx on July 14, 1913, in the office of the Register of New York County on July 10, 1913, as Map No. 1773, and in the office of the Corporation Counsel of The City of New York on July 10, 1913, in pigeonhole 61.

"Map showing the locating, laying out and grades of the extension of Rhineland avenue, between Amethyst street and Unionport road, and the change of lines and grades of Unionport road and Amethyst street, between Morris Park avenue and Rhineland avenue. Amendment to Section 37," filed in the office of the President of the Borough of The Bronx on March 26, 1915, in the office of the Register of the County of Bronx on March 26, 1915, as Map No. 100, and in the office of the Corporation Counsel of The City of New York on March 26, 1915, in pigeonhole 179.

"Map showing the change of the westerly line of Amethyst street, from Rhineland avenue to a point 142.496 feet southerly thereof. Amendment to Section 37," filed in the office of the President of the Borough of The Bronx on October 20, 1915, in the office of the Register of the County of Bronx on October 20, 1915, as Map No. 138, and in the office of the Corporation Counsel of The City of New York on October 20, 1915, in pigeonhole 248.

Land taken for Amethyst street, Unionport road and Rhineland avenue is located east of Bronx River.


The Board of Estimate and Apportionment by a resolution adopted on the 22d day of October, 1915, determined that the whole cost and expense of this proceeding shall be assessed upon the property deemed to be benefited thereby and that the area of assessment for benefit in this proceeding be fixed and determined to be as shown on the following diagram:

BOARD OF ESTIMATE AND APPORTIONMENT
OFFICE OF THE CHIEF ENGINEER
DIAGRAM SHOWING AREA OF ASSESSMENT
IN THE PROCEEDING FOR ACQUIRING TITLE TO
AMETHYST ST. FROM MORRIS PARK AVE
TO SAGAMORE ST.,
UNIONPORT ROAD FROM MORRIS PARK AVE
TO RHINELANDER AVE. AND
RHINELANDER AVE. FROM UNIONPORT ROAD
TO AMETHYST ST.
BOROUGH OF THE BRONX
NEW YORK, JUNE 14th 1916.

Thaddeus J. Squier
CHIEF ENGINEER
Scale: 1" = 100'

EXPLANATORY NOTE:
— Indicates the boundary of the area of assessment.
All distances indicated are in feet and are to be measured at right angles or normal to the street lines to which they are referred.
• indicates the position of angle points which are not otherwise clearly fixed.

The original of this map is on file in the office of the Chief Engineer, Room 1347 Municipal Building.

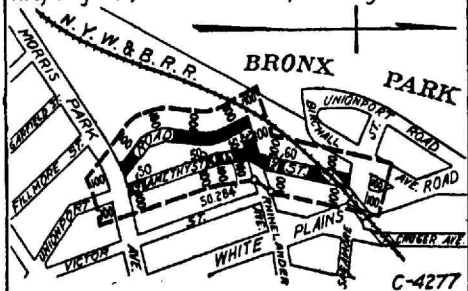

Dated, New York, June 14, 1916.
LAMAR HARDY, Corporation Counsel,
Municipal Building, Borough of Manhattan, City of New York. j14,24

Filing of Final Report.

In the Matter of the Application of The City of New York, acting by and through the Commissioner of Docks, relative to acquiring right and title to and possession of the wharfage rights, terms, easements, emoluments and privileges appurtenant to Pier Old No. 49, East River, in the Borough of Manhattan, not now owned by the City of New York, and all right, title and interest in and to said pier or any portion thereof not now owned by The City of New York, and all wharfage rights, terms, easements, emoluments and privileges appurtenant to certain bulkheads, dock or wharf properties on or near the southerly line of South Street, in said Borough and City, between a point about 120 feet west of the westerly line of Clinton street and a point about 276.5 feet west of the westerly line of Montgomery street, not now owned by The City of New York, for the improvement of the water front of The City of New York on the East River, pursuant to the plan heretofore adopted by the Board of Docks as altered and amended by the Board of Docks and the Commissioner of Docks and approved by the Commissioners of the Sinking Fund.

NOTICE IS HEREBY GIVEN THAT THE final report of the Commissioners of Estimate in the above entitled matter will be presented for confirmation at the Supreme Court of the State of New York, First Department, at Special Term, Part I thereof, to be held at the County Court House, in the Borough of Manhattan, in the City of New York, on the 10th day of July, 1916, at 10:30 o'clock in the forenoon of that day; and that the said final report has been deposited in the Office of the Clerk of the County of New York, Chambers street, Borough of Manhattan, City of New York, there to remain for and during a space of five days, as required by law.

Dated, New York, June 9, 1916.
CHARLES C. KEELER, Attorney for Sarah A. Stillwell, party in interest, 60 West 92nd Street, New York City. j14,19

Filing Bills of Costs.

In the Matter of the Application of The City of New York, relative to acquiring title wherever the same has not been heretofore acquired for the same purpose in fee, to the lands, tenements and hereditaments required for the opening and extending of ADEE AVENUE, from Boston road to the bulkhead line of the Hutchinson River, as shown on Section 44 of the Final Maps, Borough of The Bronx, as amended so as to conform to a map or plan adopted by the Board of Estimate and Apportionment December 12, 1912, and approved by the Mayor December 18, 1912, changing the lines of Adee avenue at Gun Hill road, in the 24th Ward, Borough of The Bronx, City of New York.

NOTICE IS HEREBY GIVEN THAT THE bill of costs, charges and expenses incurred by reason of the proceedings in the above entitled matter will be presented for taxation to one of the Justices of the Supreme Court of the State of New York, First Department, at a Special Term thereof, Part I, to be held at the Bronx County Court House, East 161st street and 3rd avenue, in the Borough of The Bronx, in The City of New York, on the 26th day of June, 1916, at the opening of the court on that day, or as soon thereafter as Counsel can be heard thereon; and that the said bill of costs, charges and expenses has been deposited in the Office of the Clerk of the County of Bronx, there to remain for and during the space of ten days, as required by law.

Dated, New York, June 12, 1916.
JOSIAH A. BRIGGS, GEO. P. BAISLEY,
HENRY L. HAFEN, Commissioners of Estimate;
JOSIAH A. BRIGGS, Commissioner of Assessment.
JOEL J. SQUIER, Clerk. j12,22

In the Matter of the Application of The City of New York, relative to acquiring title wherever the same has not been heretofore acquired for the same purpose in fee, to the lands, tenements and hereditaments required for the opening and extending of WEST 172ND STREET, from Inwood avenue to Jerome avenue, as laid out on Section 15 of the final maps, in the 24th Ward, Borough of The Bronx, City of New York.

NOTICE IS HEREBY GIVEN THAT THE supplemental and additional bill of costs, charges and expenses incurred by reason of the proceedings in the above entitled matter will be presented for taxation to one of the Justices of the Supreme Court of the State of New York, First Department, at a Special Term thereof, Part I, to be held at the County Court House in the Borough of Manhattan, in The City of New York, on the 22nd day of June, 1916, at 10:30 o'clock in the forenoon of that day, or as soon thereafter as Counsel can be heard thereon;

and that the said bill of costs, charges and expenses has been deposited in the Office of the Clerk of the County of New York, there to remain for and during the space of ten days, as required by law.

Dated, New York, June 9, 1916.
GEORGE M. S. SCHULZ, JOHN DAVIS,
JAMES V. GANLY, Commissioners of Estimate;
GEORGE M. S. SCHULZ, Commissioner of Assessment.
JOEL J. SQUIER, Clerk. j9,20

SUPREME COURT—SECOND DEPARTMENT.

Application for Court to Condemn Property.

In the Matter of the Application of The City of New York, relative to acquiring title, wherever the same has not been heretofore acquired for the same purpose, to an easement in the lands, tenements and hereditaments required for the purpose of constructing and maintaining SEWER OUTLETS between Stanley Avenue and Fresh Creek Basin, opposite Williams Avenue, in the 26th and 32nd Wards, Borough of Brooklyn, City of New York, as shown upon a map dated August 20, 1915, and approved by the Board of Estimate and Apportionment September 17, 1915.

NOTICE IS HEREBY GIVEN THAT AN application will be made to the Supreme Court of the State of New York, Second Judicial District, at a Special Term of said court to be held for the hearing of motions in the County Court House in the County of Kings, in the Borough of Brooklyn, City of New York, on the 30th day of June, 1916, at the opening of the Court on that day, or as soon thereafter as counsel can be heard thereon, to have the compensation which should justly be made to the respective owners of the easement proposed to be taken, ascertained and determined by the Supreme Court without a jury.

The nature and extent of the improvement hereby intended is the acquisition of an easement by The City of New York for the use of the public to all the lands and premises, together with the buildings thereon and the appurtenances thereunto belonging required for Sewer Outlets, between Stanley Avenue and Fresh Creek Basin, opposite Williams Avenue, in the 26th and 32nd Wards in the Borough of Brooklyn, City of New York. The real property, the easement title to which is proposed to be acquired, is more particularly bounded and described as follows:

"Beginning at a point on the south line of Stanley Avenue, distant 459 feet westerly from the intersection of the west line of Louisiana Avenue with the south line of Stanley Avenue, as these streets are laid out on the map of The City of New York; thence westerly along the south line of Stanley Avenue 70.0 feet; thence southerly deflecting 90° to the left 300.0 feet to the proposed pierhead and bulkhead line of Fresh Creek Basin; thence easterly deflecting 90° to the left along the proposed pierhead and bulkhead line of Fresh Creek Basin 70.0 feet; thence northerly 300.0 feet to the point of beginning."

The land required for the sewer easement is shown upon a map presented by the President of the Borough of Brooklyn, dated August 20, 1915, and approved by the Board of Estimate and Apportionment on September 17, 1915, and is located in Block 8158-A, Section 24, and Block 4364, Section 14, on the Land Map of the County of Kings.


The Board of Estimate and Apportionment by a resolution adopted on the 31st day of March, 1916, determined that the entire cost and expense of this proceeding shall be borne and paid by The City of New York.

Dated, New York, June 9, 1916.
LAMAR HARDY, Corporation Counsel,
Municipal Building, Borough of Manhattan, City of New York. j19,29

In the Matter of the Application of The City of New York, relative to acquiring title, wherever the same has not been heretofore acquired for the same purpose in fee, to the lands, tenements and hereditaments required for the opening and extending of 79TH STREET (Genesee Street), from Liberty Avenue to Wortman Avenue, and 80TH STREET (Hudson Street), from Atlantic Avenue to Liberty Avenue, in the 4th Ward, Borough of Queens, City of New York.

NOTICE IS HEREBY GIVEN THAT BY AN order of the Supreme Court of the State of New York, dated the 6th day of June, 1916, and duly entered and filed in the office of the Clerk of the County of Queens on the 9th day of June, 1916, the application of the City of New York to have the compensation which should justly be made to the respective owners of the real property proposed to be taken in the above entitled proceeding ascertained and determined by the Supreme Court without a jury, and the cost of such improvement assessed by the Court, in accordance with the resolutions adopted by the Board of Estimate and Apportionment on the 25th day of June, 1915, and the 23rd day of December, 1915, was granted.

NOTICE IS FURTHER GIVEN THAT, pursuant to Section 1000 of the Greater New York Charter, as amended by Chapter 606 of the Laws of 1915, the map or survey of the land to be acquired in this proceeding has been duly filed in the office of the Clerk of the County of Queens and each and every party and person interested in the real property to be taken for the purpose of opening and extending of 79TH STREET (Genesee Street), from Liberty Avenue to Wortman Avenue, and 80TH STREET (Hudson Street), from Atlantic Avenue to Liberty Avenue, in the 4th Ward, Borough of Queens, City of New York, having any claim or demand on account thereof, is hereby required to file his claim, duly verified, describing the real property which the claimant owns or in which he is interested, and his post office address, with the Clerk of the County of Queens on or before the 30th day of June, 1916, and to serve on the Corporation Counsel of the City of New York, at his office in the Municipal Building, Court House Square, Long Island City, in the Borough of Queens, in the City of New York, on or before

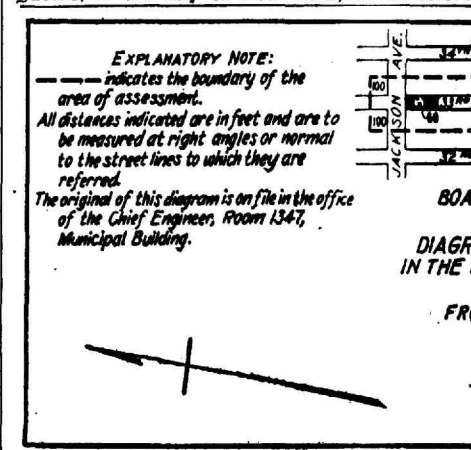

Dated, New York, June 12, 1916.
LAMAR HARDY, Corporation Counsel,
Municipal Building, Borough of Manhattan, City of New York. j12,22

In the Matter of the Application of The City of New York relative to acquiring title, wherever the same has not been heretofore acquired for

the said 30th day of June, 1916, a copy of such verified claim.

Dated, New York, June 19, 1916.
LAMAR HARDY, Corporation Counsel,
Municipal Building, Borough of Manhattan, City of New York. j19,29

Filing Final Reports.

In the Matter of the Application of The City of New York, relative to acquiring title in fee, wherever the same has not been heretofore acquired, to the lands and premises required for the opening and extending of RICHARD AVENUE, extending from Myrtle Avenue to Hughes street, formerly Hancock street, in the Second Ward, Borough of Queens, City of New York, as amended by an order of this Court bearing date the 23rd day of January, 1911, and entered in the office of the Clerk of the County of Queens on the 25th day of January, 1911, so as to relate to Richard Avenue from Myrtle Avenue to Otto street, as shown upon Sections 29 and 34 of the Final Maps of the Borough of Queens, as adopted by the Board of Estimate and Apportionment on the 21st day of May, 1909, and the 2nd day of July, 1909, and as further amended by an order of this Court bearing date the 22nd day of January, 1915, and entered in the office of the Clerk of the County of Queens on the 26th day of May, 1915, so as to conform to a map change adopted by the Board of Estimate and Apportionment on June 26, 1914, in which the width of said Richard Avenue in the block between Edsall Avenue and Central Avenue was decreased from 60 feet to 59 feet, the purpose of this latter amendment being to make the proceeding relate to Richard Avenue, from Myrtle Avenue to Otto street, as now laid out upon the map or plan of The City of New York.

NOTICE IS HEREBY GIVEN THAT THE final reports of the Commissioners of Estimate and of the Commissioner of Assessment in the above-entitled matter will be presented for confirmation to the Supreme Court of the State of New York, Second Department, at a Trial Term thereof, Part I, to be held in the Queens County Court House, Long Island City, in the Borough of Queens, in The City of New York, on the 22nd day of June, 1916, at 10 o'clock in the forenoon of that day; and that the said final reports have been deposited in the Office of the Clerk of the County of Queens, there to remain for and during the space of five days, as required by law.

Dated, New York, June 15, 1916.
DENNIS J. HARTE, STEPHEN MCMAHON,
Commissioners of Estimate. DENNIS J.
HARTE, Commissioner of Assessment.
WALTER C. SHEPARD, Clerk. j15,20

Application for Appointment of Commissioners.

In the Matter of the Application of The City of New York relative to acquiring title, wherever the same has not been heretofore acquired for the same purpose in fee, to the lands, tenements and hereditaments required for the opening and extending of 33D STREET, from Roosevelt Avenue to Jackson Avenue, in the Second Ward, Borough of Queens, City of New York.

NOTICE IS HEREBY GIVEN THAT AN Application will be made to the Supreme Court of the State of New York, Second Judicial District, at a Special Term of said Court, to be held for the hearing of motions, in the County Court House, in the County of Kings, in the Borough of Brooklyn, in The City of New York, on the 23rd day of June, 1916, at the opening of the Court on that day, or as soon thereafter as counsel can be heard thereon, for the appointment of Commissioners of Estimate and a Commissioner of Assessment in the above-entitled matter.


The nature and extent of the improvement hereby intended is the acquisition of title by The City of New York, in fee, for the use of the public, to all the lands and premises, with the buildings thereon and the appurtenances thereunto belonging, required for the opening and extending of 33d street, from Roosevelt Avenue to Jackson Avenue, in the Second Ward, Borough of Queens, City of New York. The real property title to which is proposed to be acquired is more particularly bounded and described as follows, to wit:

Beginning at a point formed by the intersection of the westerly line of 33d street with the southerly line of Jackson Avenue; running easterly for 60.00 feet along the southerly line of Jackson Avenue to the easterly line of 33d street; thence southerly, deflecting to the right 90° for 2,825.00 feet along the easterly line of 33d street to the northerly line of Roosevelt Avenue; thence westerly, deflecting to the right 90° for 60.00 feet along the northerly line of Roosevelt Avenue to the westerly line of 33d street; thence northerly for 2,825.00 feet along the westerly line of 33d street to the southerly line of Jackson Avenue, the point or place of beginning.

The property affected by the above proceeding is located in Block Nos. 1281, 1282, 1635, 1636, 1686, 1687, 1720 and 1721 of the Land Map of The City of New York, Borough of Queens.

Thirty-third street, extending from Jackson Avenue to Roosevelt Avenue, in the Second Ward, Borough of Queens, City of New York, is laid down upon Sections 20 of the Final Maps of the Borough of Queens, approved by the Board of Estimate and Apportionment July 1, 1910, by the Mayor July 13, 1910, copies of which were filed at the office of the President of the Borough of Queens October 29, 1910, at the office of the County Clerk of Queens County at Jamaica October 29, 1910, and at the office of the Corporation Counsel of The City of New York October 24, 1910.

The Board of Estimate and Apportionment by a resolution adopted on the 18th day of February, 1916, determined that the whole cost and expense of this proceeding shall be assessed upon the property deemed to be benefited thereby, and that the area of assessment for benefit in this proceeding be fixed and determined to be as shown on the following diagram:

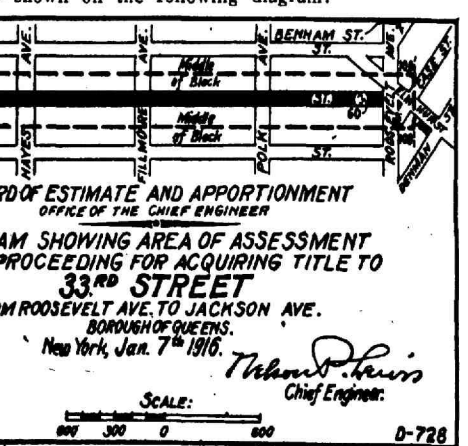

the same purpose in fee, to the lands, tenements and hereditaments required for the opening and extending of SENECA AVENUE, from the Brooklyn Borough Line to DeKalb Avenue, and from Summerfield Street to St. Felix Avenue, in the Second Ward, Borough of Queens, City of New York.

NOTICE IS HEREBY GIVEN THAT AN Application will be made to the Supreme Court of the State of New York, Second Judicial District, at a Special Term of said Court, to be held for the hearing of motions, in the County Court-house, in the County of Kings, in the Borough of Brooklyn, in the City of New York, on the 23rd day of June, 1916, at the opening of the Court on that day, or as soon thereafter as counsel can be heard thereon, for the appointment of Commissioners of Estimate and a Commissioner of Assessment in the above-entitled matter.

The nature and extent of the improvement hereby intended in the acquisition of title by the City of New York, in fee, for the use of the public, to all the lands and premises, with the buildings thereon and the appurtenances thereto belonging, required for the opening and extending of Seneca avenue, from the Brooklyn Borough Line to DeKalb avenue, and from Summerfield street to St. Felix avenue, in the Second Ward, Borough of Queens, City of New York. The real property title to which is proposed to be acquired is more particularly bounded and described as follows, to wit:

Parcel "A."

Beginning at a point formed by the intersection of the southeasterly line of Seneca avenue with the northwesterly line of DeKalb avenue; running thence southwesterly for 70.06 feet along the northwesterly line of DeKalb avenue to the southwesterly line of Seneca avenue; thence northwesterly, deflecting to the right 89° 59' 54" for 670.62 feet along the southwesterly line of Seneca avenue to the line between the Boroughs of Brooklyn and Queens; thence northerly, deflecting to the right 20° 20' 34" for 201.53 feet along said Borough boundary line to the northeasterly line of Seneca avenue; thence southeasterly for 859.58 feet along the northeasterly line of Seneca avenue to the northwesterly line of DeKalb avenue, the point or place of beginning.

Parcel "B."


Beginning at a point formed by the intersection of the southwesterly line of Seneca avenue with the southeasterly line of Summerfield street; running thence northeasterly for 66.07 feet along the southeasterly line of Summerfield street to the northwesterly line of Seneca avenue; thence southeasterly, deflecting to the right 91° 17' 52" for 465.47 feet along the northwesterly line of Seneca avenue; thence southeasterly, deflecting to the right 24° 01' 43" for 222.16 feet along the northwesterly line of Seneca avenue to the northwesterly line of St. Felix avenue; thence southeasterly, deflecting to the right 89° 59' 02" for 60.00 feet along the northwesterly line of St. Felix avenue to the southwesterly line of Seneca avenue; thence northwesterly, deflecting to the

right 90° 00' 58" for 194.55 feet along the southwesterly line of Seneca avenue; thence northwesterly for 464.78 feet along the southwesterly line of Seneca avenue to the southeasterly line of Summerfield street, the point or place of beginning.

The property affected by the above proceeding is located in Block Nos. 2147, 2149, 2150, 2151, 2152, 2155, 2156, 2272, 2273, 2295 and 2296 of the Land Map of The City of New York, Borough of Queens.

Seneca avenue, extending from the Brooklyn Borough Line to DeKalb avenue, and from Summerfield street to St. Felix avenue, in the Second Ward, Borough of Queens, City of New York, is laid down upon Section 14 of the Final Maps of the Borough of Queens, approved by the Board of Estimate and Apportionment November 29, 1911, by the Mayor December 6, 1911, copies of which were filed at the office of the County Clerk of Queens County at Jamaica April 5, 1912, at the office of the Corporation Counsel of the City of New York April 16, 1912, and at the office of the President of the Borough of Queens April 10, 1912, and upon Section 15 of the Final Maps, approved by the Board of Estimate and Apportionment May 21, 1909, by the Mayor June 4, 1909, copies of which were filed at the office of the County Clerk of Queens County at Jamaica August 10, 1909, at the office of the Corporation Counsel of the City of New York August 9, 1909, and at the office of the President of the Borough of Queens August 13, 1909, and upon Section 30 of the Final Maps, approved by the Board of Estimate and Apportionment May 28, 1915, by the Mayor June 4, 1915, copies of which were filed at the office of the County Clerk of Queens County at Jamaica October 21, 1915, at the office of the Corporation Counsel of the City of New York October 20, 1915, and at the office of the President of the Borough of Queens October 22, 1915, as amended by map showing a change in the street system in the territory bounded by Decatur street, Forest avenue, Summerfield street, etc., approved by the Board of Estimate and Apportionment January 7, 1916, by the Mayor January 21, 1916, copies of which were filed at the office of the County Clerk of Queens County at Jamaica April 17, 1916, at the office of the Corporation Counsel of the City of New York April 15, 1916, and at the office of the President of the Borough of Queens April 18, 1916.

The Board of Estimate and Apportionment by a resolution adopted on the 1st day of October, 1915, determined that the whole cost and expense of this proceeding shall be assessed upon the property deemed to be benefited thereby, and that the area of assessment for benefit in this proceeding be fixed and determined to be as shown on the following diagram:

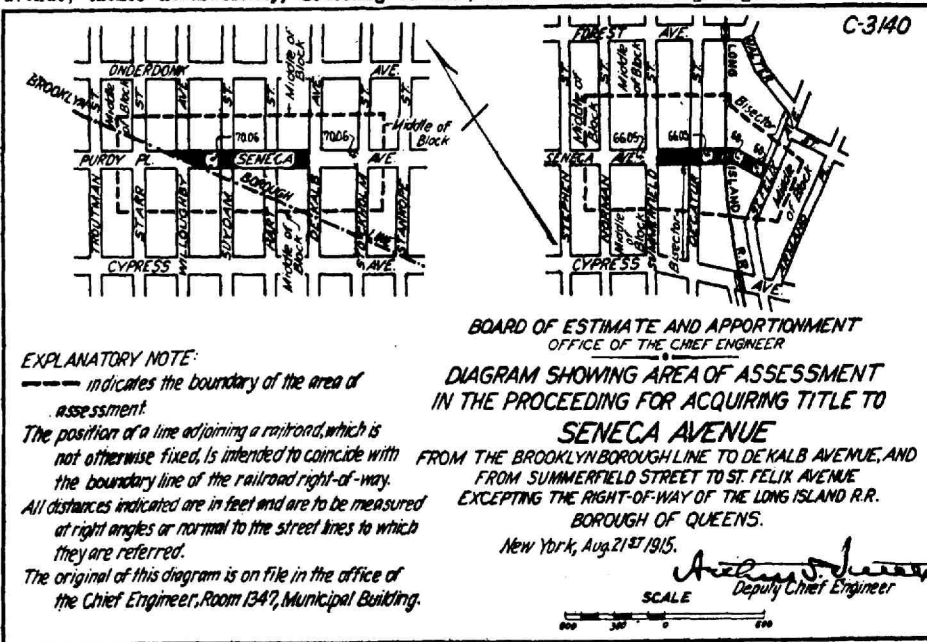

Dated, New York, June 12, 1916.
 LAMAR HARDY, Corporation Counsel,
 Municipal Building, Borough of Manhattan, City of New York. j12,22

Filing Bills of Costs.

In the Matter of the Application of The City of New York, relative to acquiring title wherever the same has not been heretofore acquired for the same purpose in fee, to the lands, tenements and hereditaments required for the opening and extending of ROOSEVELT AVENUE, from Woodside avenue to Watergrade avenue; the PUBLIC PLACE bounded by Roosevelt avenue, Elmhurst avenue and Case street; the PUBLIC PLACE at the intersection of Roosevelt avenue with Louisa avenue; the triangular area bounded by Roosevelt avenue, the easterly line of Vaux street and Woodside avenue, the triangular area bounded by Roosevelt avenue, the easterly line of Watergrade avenue and the southerly line of Aske street; SACKETT STREET, from Roosevelt avenue to Forty-second street; and LOUNA AVENUE where it adjoins the Public Place at Roosevelt avenue, in the Second and Third Wards, Borough of Queens, City of New York.

NOTICE IS HEREBY GIVEN THAT THE bill of costs, charges and expenses incurred by reason of the proceedings in the above-entitled matter will be presented for taxation to one of the Justices of the Supreme Court of the State of New York, Second Department, at a Trial Term thereof, Part I, to be held at the Queens County Court House, Long Island City, in the Borough of Queens, in the City of New York, on the 23rd day of June, 1916, at 10 o'clock in the forenoon of that day, or as soon thereafter as Counsel can be heard thereon; and that the said bill of costs, charges and expenses has been deposited in the Office of the Clerk of the County of Queens, there to remain for and during the space of ten days, as required by law.

Dated, New York, May 18, 1916.
 HERMAN E. WINNE, WILLET C. DURLAND, JOHN H. STILLWAGON, Commissioners of Estimate; HERMAN E. WINNE, Commissioner of Assessment.
 WALTER C. SHEPPARD, Clerk. j10,21

Filing Preliminary Abstracts.

In the Matter of the Application of The City of New York, relative to acquiring title wherever the same has not been heretofore acquired for the same purpose in fee, to the lands, tenements and hereditaments required for the opening and extending of WEST 37TH STREET from the bulkhead line of Gravesend Bay to the mean high water line of the Atlantic Ocean, excluding the right of way of the New York and Coney Island Railroad, in the 31st Ward, Borough of Brooklyn, The City of New York.

NOTICE IS HEREBY GIVEN TO ALL persons interested in the above-entitled proceeding, and to the owner or owners, occupant or occupants, of all houses and lots and improved and unimproved lands affected thereby, and to all others whom it may concern, to wit:

First.—That the undersigned, Commissioners of Estimate, have completed their amended and supplemental estimate of damage, and that all persons interested in this proceeding, or in any of the lands, tenements and hereditaments and prem-

ises affected thereby, having any objection thereto, do file their said objections in writing, duly verified, with them at their office, No. 166 Montague Street, in the Borough of Brooklyn, in the City of New York, on or before the 19th day of June, 1916, and that the said Commissioners will hear parties so objecting, and for that purpose will be in attendance at their said office on the 20th day of June, 1916, at 3:30 o'clock p. m.

Second.—That the undersigned, Commissioner of Assessment, has completed his amended and supplemental estimate of benefit and that all persons interested in this proceeding, or in any of the lands, tenements and hereditaments and premises affected thereby, having any objection thereto, do file their said objections in writing, duly verified, with him at his office, No. 166 Montague Street, in the Borough of Brooklyn, in the City of New York, on or before the 19th day of June, 1916, and that the said Commissioner will hear parties so objecting, and for that purpose will be in attendance at his said office on the 21st day of June, 1916, at 3:30 o'clock p. m.

Third.—That the Commissioner of Assessments has assessed any or all of such lands, tenements and hereditaments and premises as are within the area of assessment fixed and prescribed as the area of assessment for benefit by the Board of Estimate and Apportionment on the 11th day of October, 1911, and that the said area of assessment includes all those lands, tenements and hereditaments and premises situate and being in the Borough of Brooklyn, in the City of New York, which, taken together, are bounded and described as follows, viz.:

Beginning at the intersection of a line distant 300 feet westerly from and parallel with the westerly line of W. 37th street, the said distance being measured at right angles to W. 37th street with the southerly bulkhead line of Gravesend Bay, and running thence easterly along the said southerly bulkhead line of Gravesend Bay to the intersection with the prolongation of a line midway between W. 36th street and W. 37th street; thence southwesterly along the said line midway between W. 36th street and W. 37th street, and along the prolongation of the said line to the intersection with the centre line of Surf avenue; thence easterly along the said centre line of Surf avenue to the intersection with the prolongation of the centre line of W. 36th street; thence southwesterly along the said prolongation of the centre line of W. 36th street to the mean high water line of the Atlantic Ocean; thence westerly along the said mean high water line to a line distant 300 feet westerly from and parallel with the westerly line of W. 37th street, the said distance being measured at right angles to W. 37th street; thence northwesterly along a course parallel with W. 37th street to the point or place of beginning.

Fourth.—That the abstracts of said amended and supplemental estimate of damage and of said assessment for benefit, together with the damage and benefit maps, and also all the affidavits, estimates, proofs and other documents used by the Commissioners of Estimate and by the Commissioner of Assessment in making the same, have been deposited in the Bureau of Street Openings in the Law Department of The City of New York, No. 166 Montague Street, in the Borough of Brooklyn, in said City, there to remain until the 29th day of June, 1916.

Fifth.—That, provided there be no objections filed to either of said abstracts, the reports as to

awards and as to assessment for benefit herein will be presented for confirmation to the Supreme Court of the State of New York, Second Department, at a Special Term thereof, to be held in the County Court House in the Borough of Brooklyn, in the City of New York, on the 19th day of July, 1916, at the opening of the Court on that day.

Sixth.—In case, however, objections are filed to the foregoing abstracts of estimate and assessment, or to either of them, the motion to confirm the reports as to awards and as to assessment shall stand adjourned to the date to be hereafter specified in the notice provided in such cases to be given in relation to filing the final reports, pursuant to Sections 981 and 984 of the Greater New York Charter, as amended by Chapter 658 of the Laws of 1906.

Dated New York, June 9, 1916.
 HIRAM THOMAS, ERNEST EGGERT, SOLON BARRANELL, Commissioners of Estimate; HIRAM THOMAS, Commissioner of Assessment.
 ANDREW C. TROY, Clerk. j9,20

BELLEVUE AND ALLIED HOSPITALS.

Proposals.

SEALED BIDS OR ESTIMATES WILL BE received by the Board of Trustees in the Staff Room of Bellevue Hospital (entrance 415 E. 26th st.) until 12 noon on

MONDAY, JUNE 19, 1916.
 FOR ALL LABOR AND MATERIALS REQUIRED FOR THE PAINTING OF ALL PLASTER WALL AND CEILING SURFACES IN PAVILIONS "A" AND "B" OF BELLEVUE HOSPITAL, 1ST AVE., 26TH TO 29TH STS., BOROUGH OF MANHATTAN, CITY OF NEW YORK.

The time allowed for the completion of all the work included under this contract is eighty consecutive calendar days.

The security required will be Fifteen Hundred Dollars (\$1,500). (Bonds not required with bids.)

As a condition precedent to the reception and consideration of a bid, a deposit of Seventy-five Dollars (\$75) must be made with the Department, in accordance with Section 420 of the Greater New York Charter, as explained in general instructions, last page of City Record.

Bids must be submitted upon blank forms prepared by the Department.

No proposal, after it shall have been deposited with the Department, will be allowed to be withdrawn for any reason whatever.

The bids will be compared and the contract awarded as soon thereafter as practicable, according to law.

Blank forms and further information may be obtained at the office of the Chief Clerk and Auditor, entrance 400 E. 29th st., Manhattan.

BOARD OF TRUSTEES, BELLEVUE AND ALLIED HOSPITALS, by JOHN W. BRADY, M. D. President.

See General Instructions to Bidders on last page, last column, of the "City Record."

NOTICE TO BIDDERS AT SALES OF OLD BUILDINGS, ETC.

TERMS AND CONDITIONS UNDER WHICH BUILDINGS, ETC., WILL BE SOLD FOR REMOVAL FROM CITY PROPERTY.

THE BUILDINGS AND APPURTENANCES thereto will be sold to the highest bidder, who must pay cash or certified check, drawn to the order of the Comptroller of The City of New York, and must also give a certified check or cash in half the amount of the purchase price as security for the faithful performance of the terms and conditions of the sale. Where the amount of the purchase price does not equal or exceed the sum of \$50, the sum of \$50 shall be the amount of the security to be deposited. This security may at any time after the expiration of the contract period be applied by the City to the cost of completing any of the work required under the contract, but unfinished at the expiration of the contract period.

The purchaser shall not lease, occupy, cause or permit the building or buildings, etc., purchased by him to be used or occupied for any purpose other than that of their speedy removal nor shall he collect any rental or other revenue for the use of either the land or the buildings, etc., situated thereon. The breach of either or any of these conditions shall forthwith void the sale and cause immediate forfeiture of the purchase money and the security deposited for the faithful performance of the conditions of the sale. The placing thereof or permitting the occupancy of any such buildings by any tenant free, for rent or otherwise, excepting the necessary watchmen or the workmen engaged in the actual demolition thereof, shall of itself be a breach of the above conditions of sale.

The sale will be as of the condition of the property on date of delivery thereof to the purchaser. The City of New York will not be responsible for any change or loss which may occur in the condition of the buildings, or their appurtenances between the time of the sale thereof and the time of delivering possession to the purchaser, after being properly vacated of all tenants. The sale and delivery to purchaser will be made as nearly together as the circumstances of vacating the structures of their tenants will permit.

All the material of the buildings, sheds, walks, structures and cellars of whatsoever nature, with their exterior and interior fixtures, appurtenances and foundations of all kinds, except the exterior walls of the buildings and their foundations and the sidewalks and curb in front of said buildings, extending within the described area, shall be torn down and removed from the premises. None of the dirt, debris or waste resulting from demolition shall be allowed to remain on the premises, except old mortar or plaster only, which may be left, but not higher at any point than two feet below the curb opposite that point. The exterior walls and their foundations shall be taken down only to a plane whose elevation shall be the level of the curb in front of the building. Where there is no curb the elevation of the surrounding ground shall be considered curb level. All wells, cesspools, sinks, etc., existing on the property must be filled to the level of the surrounding ground with clean earth.

The purchaser at the sale shall also withdraw and remove all abandoned water taps and old service mains; and in place thereof cause to be inserted a brass plug in the main water pipe in the street, in compliance with the rules and regulations of the Department of Water Supply, Gas and Electricity, and furnish the Department of Finance with a certificate from the Department of Water Supply, Gas and Electricity that this has been performed.

The purchaser at the sale shall also remove all house sewer connections to the main sewer in the street and the openings of the main sewer in street shall be properly closed in compliance with the directions of the Bureau of Sewers in the Borough in which the buildings are situated, and furnish the Department of Finance with a certificate from the Bureau of Sewers that the work has been properly performed.

The permit for all openings in the street to be obtained by and at the expense of the purchaser of the building.

Failure to remove said buildings, appurte-

nances, or any part thereof, within thirty days from the day of possession will work forfeiture of ownership of such buildings, appurtenances or portions as shall then be left standing, together with all moneys paid by said purchaser on account thereof at the time of the sale, and the bidder's assent to the above conditions being understood, to be implied by the act of bidding and The City of New York will, without notice to the purchaser, cause the same to be removed, and the cost and expense thereof charged against the security above mentioned.

The work of removal must be carried on in every respect in a thorough and workmanlike manner, and must be completed within thirty days from the day of possession, and the successful bidder will provide and furnish all materials of labor and machinery necessary thereto, and will place proper and sufficient guards and fences and warning signs by day and night for the prevention of accidents, and will indemnify and save harmless The City of New York, its officers, agents and servants, and each of them against any and all suits and actions, claims and demands of every name and description brought against it, them or any of them, and against from all damage and costs to which it, they or any of them be put by reason of injury to the person or property of another, resulting from negligence or carelessness in the performance of the work, or in guarding the same, or from any improper or defective materials or machinery, implements or appliances used in the removal of said buildings.

Where party walls are found to exist between buildings purchased by different bidders, the materials of said party walls shall be understood to be equally divided between the separate purchasers.

Party walls and fences, when existing against adjacent property not sold, shall not be taken down. All furrings, plaster, chimneys, projecting bricks, etc., on the faces of such party walls are to be taken down and removed. The walls shall be made permanently self-supporting, beam holes, etc., bricked up, and the wall pointed and made to exclude wind and rain and present a clean exterior. The roofs and adjacent buildings shall be properly flashed and painted and made watertight where they have been disturbed by the operations of the Contractor.

No buildings, parts of buildings, fixtures or machinery sold for removal under these terms and conditions shall in any case be re-located or re-erected within the lines of any proposed street or other public improvement, and if any such buildings, parts of buildings, fixtures or machinery, etc., shall be re-located or re-erected within the lines of any proposed street or other public improvement, title thereto shall thereupon become vested in The City of New York and a re-located at public or private sale may be made in the same manner as if no prior sale thereof had been made.

The Comptroller of The City of New York reserves the right on the day of sale to withdraw from sale any of the buildings, parts of buildings and machinery included therein, or to reject any and all bids; and he it further

Resolved, That while the said sale is held under the supervision of the Commissioners of the Sinking Fund, the Comptroller is authorized to cause the sale to be advertised and to direct the sale thereof as financial officer of the City.

PROPOSALS FOR BIDS AND ESTIMATES FOR THE CITY OF NEW YORK.

NOTICE TO CONTRACTORS.

GENERAL INSTRUCTIONS TO BIDDERS.

The person or persons making a bid or estimate for any services, work, materials or supplies for The City of New York, or for any of its departments, bureau or officers, shall furnish the same in a sealed envelope, indorsed with the title of the supplies, materials, work or services for which the bid or estimate is made, with his or their name or names and the date of presentation to the President or Board or to the head of the Department at his or its office, on or before the date and hour named in the advertisement for the same, at which time and place the estimates received will be publicly opened by the President or Board or head of said Department and read, and the award of the contract made according to law as soon thereafter as practicable.

Each bid or estimate shall contain the name and place of residence of the person making the same, and names of all persons interested with him therein, and, if no other person be so interested, it shall distinctly state that fact; also, that it is made without any connection with any other person making an estimate for the same purpose, and is in all respects fair and without collusion or fraud, and that no member of the Board of Aldermen, head of a department, chief of a bureau, deputy thereof, or clerk therein, or other officer of The City of New York is, shall be or become interested, directly or indirectly, as contracting party, partner, stockholder, surety or otherwise in or in the performance of the contract, or in the supplies, work or business to which it relates, or in any portion of the profits thereof. The bid or estimate must be verified by the oath, in writing, of the party or parties making the estimate that the several matters stated herein are in all respects true.

No bid or estimate will be considered unless as a condition precedent to the reception or consideration of any proposal, it be accompanied by a certified check upon one of the State or National banks of The City of New York, drawn to the order of the Comptroller, or money or corporate stock or certificates of indebtedness of any nature issued by The City of New York, which the Comptroller shall approve as of equal value with the security required in the advertisement to the amount of not less than three nor more than five per centum of the amount of the bond required, as provided in section 420 of the Greater New York Charter.

The amount shall be as specified in the proposals or instructions to bidders and shall not be in excess of 5 per cent.

The certified check or money should not be inclosed in the envelope containing the bid or estimate, but should be either inclosed in a separate envelope addressed to the head of the Department, President or Board, or submitted personally upon the presentation of the bid or estimate.

For particulars as to the quantity and quality of the supplies, or the nature and extent of the work, reference must be made to the specifications, schedules, plans, etc., on file in the said office of the President, Board or Department.

No bid shall be accepted from or contract awarded to any person who is in arrears to The City of New York upon debt or contract, or who is a defaulter, as surety or otherwise, upon any obligation of the City.

The contract must be bid for separately.

The right is reserved in each case to reject all bids or estimates if it is deemed to be for the interest of the City so to do.

Bidders will write out the amount of their bids or estimates in addition to inserting the same in figures.

Bidders are requested to make their bids or estimates upon the blank forms prepared and furnished by the City, a copy of which, with the proper envelope in which to inclose the bid, together with a copy of the contract, including the specifications, in the form approved by the Corporation Counsel, can be obtained upon application therefor at the office of the Department for which the work is to be done. Plans and drawings of construction work may also be seen there.