

THE CITY RECORD.

VOL. XLV. NUMBER 13551.

NEW YORK, MONDAY, DECEMBER 10, 1917.

PRICE, 3 CENTS.

THE CITY RECORD.

OFFICIAL JOURNAL OF THE CITY OF NEW YORK.

Published Under Authority of Section 1526, Greater New York Charter, by the
BOARD OF CITY RECORD.

JOHN PURROY MITCHEL, MAYOR.

LAMAR HARDY, CORPORATION COUNSEL.

WILLIAM A. PRENDERGAST, COMPTROLLER.

JOSEPH N. QUAIL, SUPERVISOR.

Supervisor's Office, Municipal Building, 8th floor.
Published daily, at 9 a. m., except legal holidays, at Nos. 96 and 98 Reade st. (north side),
between West Broadway and Church st., Manhattan, New York City.

Subscription, \$9.30 a year, exclusive of supplements. Daily issue, 3 cents a copy.
SUPPLEMENTS: Civil List (containing names, salaries, etc., of the City employees), Two
Dollars; Official Canvass of Votes, 10 cents; Registry Lists, 5 cents each assembly district; Law
Department Supplement, 10 cents; Annual Assessed Valuation of Real Estate, 25 cents each section;
postage extra.

ADVERTISING Copy for publication in the City Record must be received at least TWO (2)
days before the date fixed for the first insertion; when proof is required for correction before
publication, copy must be received THREE (3) days before the date fixed for the first insertion.

COPY for publication in the corporation newspapers of Brooklyn must be received at least
THREE (3) days before the date fixed for the first insertion.
Entered as Second-class Matter, Post Office at New York City.

TABLE OF CONTENTS.

Bellevue and Allied Hospitals, Departments of Public Charities and Health— Proposals	8231	Manhattan, Borough of— Report of Bureau of Buildings for Week Ended November 24, 1917	8217
Bellevue and Allied Hospitals, Departments of Public Charities, Correction and Health	8231	Municipal Civil Service Commission— Amended Notice	8221
Minutes of Meeting Held October 26, 1917	8217	Minutes of Meeting Held October 17, 1917	8211
Proposals	8231	Minutes of Special Meetings Held Oc- tober 19 and 23, 1917	8213
Board Meetings	8219	Notices of Examinations	8220
Bronx, Borough of— Proposals	8230	Notice to Bidders at Sales of Old Build- ings, etc.	8234
Minutes of Local Board Meetings Held July 11, 1917	8216	Official Directory	8218
Proposals	8230	Parks, Department of— Report of Meteorological Observatory for Week Ended November 24, 1917	8215
Report for Week Ended November 24, 1917	8216	Plant and Structures, Department of— Proposals	8222
Changes in Departments, etc.	8217	Police Department— Owners Wanted for Unclaimed Prop- erty	8219
City Record, Board of— Proposals	8220	Public Charities, Department of— Proposals	8220
College of the City of New York— Proposals	8229	Public Charities, Parks and Water Supply, Gas and Electricity, Departments of— Proposals	8230
Correction, Department of— Proposals	8221	Public Service Commission— Calendar of Hearings Commencing December 10, 1917	8211
Education, Department of— Proposals	8231	Hearing on Form of Contract	8230
Elections, Board of— Proposals	8222	Invitation to Contractors	8229
Estimate and Apportionment, Board of— Notices of Public Hearings—Franchise Matters	8222	Queens, Borough of— Proposals	8230
Notices of Public Hearings—Public Improvement Matters	8224	Richmond, Borough of— Proposals	8230
Finance, Department of— Confirmation of Assessments—Notice to Property Owners	8229	Street Cleaning, Department of— Proposals	8221
Corporation Sale of Buildings and Ap- purtenances Thereon on City Real Estate by Sealed Bids	8229	Supreme Court, First Department— Application	8232
Corporation Sale of Real Estate	8229	Application for Appointment of Com- missioners	8232
Interest on City Bonds and Stock	8229	Application to Court to Condemn Property	8233
Sales of Tax Liens	8229	Filing Bills of Cost	8232
Sureties on Contracts	8229	Filing Preliminary Abstracts	8232
Vouchers Received December 8, 1917 Warrants Made Ready for Payment December 8, 1917	8215	Notice to File Claims	8232
Fire Department— Abstracts of Transactions for Weeks Ended November 10 and 17, 1917	8215	Supreme Court, Second Department— Application to Court to Condemn Property	8233
Proposals	8228	Filing Bills of Cost	8233
Instructions to Bidders for Work to be Done or Supplies to be Furnished	8234	Filing Preliminary Abstracts	8234
Manhattan, Borough of— Auction Sale	8219	Notice to File Claims	8233
Proposals	8219	Water Supply, Gas and Electricity, De- partment of— Proposals	8234

PUBLIC SERVICE COMMISSION, FIRST DISTRICT.

No. 120 BROADWAY, NEW YORK CITY.

Calendar of Hearings Commencing Dec. 10, 1917.

Monday, Dec. 10, 1917—10.30 a. m.—Room 2562—Case No. 1477—Kings County
Electric Light and Power Company—"Application for approval of \$1,000,000 Bonds"—
Whole Commission. 10.30 a. m.—Room 2562—Case No. 2230—The Staten Island Rapid
Transit Railway Company—"Application for approval of changes in service between
South Beach and St. George and Arlington and St. George"—Whole Commission.
11.00 a. m.—Room 2562—Adjourned Meeting of the Commission. 2.30 p. m.—Room
2562—Case No. 2097—Brooklyn Heights Railroad Company et al.—"Additional cars on
surface lines"—Whole Commission. 2.30 p. m.—Room 2562—Case No. 2131—Interbor-
ough Rapid Transit Company—Julius H. Haas, Complainant—"Express service on Second
and Third avenue elevated lines and storage of cars on express tracks"—Whole Com-
mission. 2.30 p. m.—Room 2562—Case No. 2211—Third Avenue Railway Company
et al.—"Application relative to changes and advances in rates of fare"—Whole Com-
mission. (Adjourned to Jan. 7, 1918, at 2.30 p. m.) 2.30 p. m.—Room 2562—Case
No. 2212—New York Railways Company—"Application relative to changes and ad-
vances in rates of fare"—Whole Commission. (Adjourned to January 7, 1918, at 2.30
p. m.) 2.30 p. m.—Room 2562—Case No. 2214—Brooklyn Heights Railroad Company
et al.—"Application relative to changes and advances in rates of fare"—Whole Com-
mission. (Adjourned to Jan. 7, 1918, at 2.30 p. m.) 2.30 p. m.—Room 2562—Case
No. 2223—Staten Island Midland Railway Company—"Application relative to changes
and advances in rates of fare"—Whole Commission. (Adjourned to Jan. 7, 1918, at
2.30 p. m.) 2.30 p. m.—Room 2562—Case No. 2224—Richmond Light and Railroad Com-
pany—"Application relative to changes and advances in rates of fare"—Whole Com-
mission. (Adjourned to Jan. 7, 1918, at 2.30 p. m.)

Tuesday, Dec. 11, 1917—10.30 a. m.—Room 2562—Case No. 2265—Long Island
Railroad Company—"Service on Atlantic Division"—Whole Commission.

Wednesday, Dec. 12, 1917—10.30 a. m.—Room 2562—R. T. 6114—Manhattan-
Bronx Rapid Transit Railroads—"Form of Contract for construction of new entrance
at 168th Street Station"—Whole Commission. 2.30 p. m.—Room 2562—Case No. 1426
—Brooklyn Heights Railroad Company et al.—"Heating, heating regulations and ven-
tilation in closed passenger cars"—Whole Commission. 2.30 p. m.—Room 2562—Case
No. 1542—Edison Electric Illuminating Company of Brooklyn and Kings County Elec-
tric Light and Power Company—"Compliance with uniform system of accounts"—
Whole Commission. 2.30 p. m.—Room 2562—Cases Nos. 577 and 2052—New York
Edison Company et al.—"Uniform system of accounts and form of annual report for
1915"—Whole Commission. 2.30 p. m.—Room 2562—Case No. 2232—Public Service
Commissions Law and Other Statutes—"Hearing with respect to future legislation"—
Whole Commission. 2.30 p. m.—Room 2562—Case No. 2264—Rockaway Electric Rail-
way Company—"Investigation into general conditions"—Commissioner Hervey.

Thursday, Dec. 13, 1917—2.30 p. m.—Room 2562—Case No. 2261—Interborough
Rapid Transit Company—"Service and facilities on subway and elevated lines"—
Whole Commission.

Regular Meeting of the Commission held on Wednesday at 11 a. m.

MUNICIPAL CIVIL SERVICE COMMISSION.

Minutes of a Meeting of the Municipal Civil Service Commission of New York
Held Wednesday, Oct. 17, 1917, at 10.30 A. M.

Present—Darwin R. James, Jr., and Alexander Keogh, Commissioners. Com-
missioner James presided.

A public hearing was held on the proposed amendment of clause 2 of Rule XII
of the rules of the Municipal Civil Service Commission by inserting therein after the
word "attendant," the words "swimming instructor and nurse," so that the same shall
read as follows:

"2. The Commission shall establish and maintain separate eligible lists of per-
sons willing to accept temporary employment as clerk, playground attendant, gym-
nasium attendant, school farm attendant, gardener, typewriter accountant, attendant,
swimming instructor and nurse, under the conditions of the preceding clause. If the
appointing officer shall certify that the services of a person appointed from any
such list have been satisfactory, the name of such person shall, at the termination of
such temporary employment, be placed on a preferred list, from which he shall be
eligible for re-employment for any similar service under the conditions of clause 1
of Rule XIII, provided he shall have served for not less than the probationary period
as required by the provisions of Rule XI, clause 2."

There were no appearances and the Chair declared the hearing closed.

The public hearing called on the proposed amendment of the Municipal Civil
Classification by including in the Non-Competitive Class, Part I, under the heading
"Positions in the Board of Inebriety, at compensations not exceeding the amounts
set forth below," by including therein the position of Cook at a salary not exceeding
\$900 per annum, with maintenance, was postponed for one week.

The Commission then went into regular session and the minutes of the meeting
held Sept. 19 and 27, 1917, were approved.

On motion, it was

Resolved, That the first paragraph of clause 2 of Rule XII of the Rules of the
Municipal Civil Service Commission be and hereby is amended by inserting therein,
after the word "attendant," the words "swimming instructor and nurse," so that the
same shall read as follows:

"The Commission shall establish and maintain separate eligible lists of persons
willing to accept temporary employment as clerk, playground attendant, gymnasium
attendant, school farm attendant, gardener, typewriter accountant, attendant, swim-
ming instructor and nurse, under the conditions of the preceding clause. If the ap-
pointing officer shall certify that the services of a person appointed from any such
list have been satisfactory, the name of such person shall, at the termination of such
temporary employment, be placed on a preferred list, from which he shall be eligi-
ble for re-employment for any similar service under the conditions of clause 1 of
Rule XIII, provided he shall have served for not less than the probationary period
as required by the provisions of Rule XI, clause 2."

The following resolutions were adopted after a hearing of each of the candi-
dates named therein:

Resolved, That the request of George C. Schmidt, 2815 Cortelyou rd., Brooklyn,
that his name be removed from the list of persons disqualified from employment in
the City service, be and the same hereby is denied.

Resolved, That the name of Denis Daly, 419 E. 16th st., Manhattan, be and the
same hereby is removed from the list of persons disqualified for employment in the
City service.

Resolved, That certification of the name of Michael Murphy, 515½ E. 118th st.,
Manhattan, from the eligible list of Patrolman to the Police Department be re-
voked; and be it further

Resolved, That the name of Michael Murphy, 515½ E. 118th st., Manhattan, be
and the same hereby is removed from the eligible list of Patrolman under the provi-
sions of Clause 14 of Rule VII, and placed upon the list of persons disqualified for
employment in the City service.

Resolved, That the disqualification appearing against the following named per-
sons on the eligible list of Asphalt Worker be and the same hereby is removed:
Dennis Maroney, 182 Eighth st., Brooklyn, and Angelo Auriemma, 768 Bergen st.,
Brooklyn.

Resolved, That the name of William H. J. Davis, 256 Sixth ave., Brooklyn, be
and the same hereby is removed from the eligible list of Tabulating Machine Operator
(Powers Machine) under the provisions of clause 14 of Rule VII, and placed upon
the list of persons disqualified for employment in the City service.

Resolved, That the name of James W. Ryall, 344 Union st., Brooklyn, be and the
same hereby is removed from the list of persons disqualified from employment in
the City service, restored to the eligible list of Fireman, Fire Department, and marked
qualified thereon.

Resolved, That the name of Charles Tracy, 433 E. 134th st., Bronx, be and the
same hereby is removed from the eligible list of Fireman, Fire Department, under the
provisions of clause 14 of Rule VII and placed upon the list of persons disqualified
for employment in the City service.

On motion, it was

Resolved, That Horace V. Pike, Randall's Island, New York, be and he hereby
is marked qualified for employment as Physician for Examination of Mentally De-
fective Children in the Department of Public Charities under the provisions of
clause 11 of Rule XVIII, proof having been submitted of his restoration to citizen-
ship.

Edwin J. Grimes, 502 E. 165th st., Bronx, and Richard Ryan, 117 W. 63d st.,
Manhattan, appeared in connection with the removal of their names from the eligi-
ble list of Patrolman. The action of the Commission in their cases remained un-
changed.

After consideration of a communication dated Sept. 21, 1917, from Hugh P.
McGovern, a candidate for the position of Stable Foreman, who failed to appear
before the Commission at a previous meeting as directed, it was

Resolved, That the name of Hugh P. McGovern, 183 E. 94th st., Manhattan, be
and the same hereby is removed from the eligible list of Stable Foreman, under the
provisions of clause 14 of Rule VII, and placed upon the list of persons disqualified
from employment in the City service.

Upon the recommendation of the Committee on Transfers the following transfers
were approved: Jos. Kemble, Laborer, from Department of Parks, Queens, to Depart-
ment of Plant and Structures; Sidney Friedman, from Inspector of Heating at \$1,800
per annum, in Fire Department, to Mechanical Draftsman, at \$2,100 per annum, in
Board of Education; George W. Hooper, from Stenographer in Commissioner of
Public Works, Manhattan, at \$1,680 per annum (exempt class), to Stenographer and
Typewriter at \$1,680 in Department of Public Works, Manhattan (Clause 3, Rule
XIV); Gertrude E. Owens, Typewriting Copyist at \$600 per annum, from Fire
Department to Tenement House Department; Carmine Del Grosso, Laborer, from
Department of Parks, Bronx, to Department of Water Supply, Gas and Electricity;
Kathryn C. A. Heide, Clerk at \$600 per annum, from Department of Public Char-
ities to Fire Department; Morris H. Freyberg, Clerk, at \$300 per annum, from Tene-
ment House Department to Law Department.

Upon the recommendation of the Committee on Reinstatements the following
reinstatements were approved: Margaret R. Robinson, as Nurse's Assistant, Depart-
ment of Health; Katherine Cowden as Adding and Billing Machine Operator at \$900
per annum, Finance Department.

On the recommendations of the Committee on Special and Temporary Appoint-
ments, the following appointments were approved in accordance with the requests of
the several departments, on the dates specified:

SPECIAL CERTIFICATE.

Oct. 15—John Poncet, Peter Gasperini, Eugene Kohler, Automobile Machinists,
\$4.50 a day, Department of Street Cleaning, continued pending a new eligible list
from Oct. 1.

CLAUSE 4, RULE XII.

Oct. 10—Margaret R. Robinson, Nurse's Assistant, Department of Health, \$480,
for thirty days from Oct. 10; H. Mabel Cassidy, Jeanette Solomon, Trained Nurses,
Department of Health, \$900, for three and four days, respectively; Albert Hyman,
Typewriting Copyist (Dictaphone Operator), Board of Estimate and Apportionment,
\$3 a day, for fifteen days from Oct. 10.

Oct. 9—Department of Public Charities, for fifteen days each: Mary E. Herrold,
Institutional Inspector, \$1,500, Sept. 30; May Connors, Clerk, \$840, Oct. 1; Helen F.
Miliawsky, Social Investigator, \$1,080, Oct. 9.

Oct. 11—Department of Public Charities: Henry W. Schlesinger, Physician, \$4 a day, for ten days from Sept. 3; Marguerite A. Cullen, Typewriting Copyist, \$600, for thirty days from Sept. 24. Arthur R. Snow, Clerk, Department of Finance, \$900, for eight days from Oct. 1.

Oct. 10—Fire Department, for thirty days each: Julia Crown, Typewriting Copyist, \$50 a month, from Oct. 9; Frank T. Dougherty, Stenographer and Typewriter, \$780, from Oct. 10. Department of Docks and Ferries, for fifteen days each: Chas. E. Smith, Stationary Engineer, \$4.50 a day, Oct. 8; Frank E. Waterloo, Quartermaster, \$1,200, Oct. 2.

Oct. 8—Charles C. Cole, William D. Duychinck, Stenographers and Typewriters, Department of Docks and Ferries, \$900, for thirty days each, from Oct. 9 and 10, respectively.

Oct. 15—William J. Howard and ten others as Canvassers and Custodians, Board of Elections, at \$4 a day, for fifteen days each.

Oct. 10—Joseph Gilbert and nineteen others as Special Investigators, Board of Elections, \$4 a day, for fifteen days each from Oct. 8; George Maisch and thirty-eight others as Custodians, Board of Elections, at \$4 a day, for thirty days each from Oct. 8; Martha C. Schwartz, Clerk, office of the President, Borough of Brooklyn, at \$1,200, for a second fifteen days from Oct. 13.

Oct. 8—Office of the President, Borough of Brooklyn, for fifteen days each: Thomas F. Robinson, Steam Roller Engineer, \$5.50 a day, from Oct. 3; Abraham Holzman, Clerk, \$300, from Oct. 5.

Oct. 10—Patrick Spellman, Steam Roller Engineer, office of the President, Borough of Manhattan, \$5.50 a day, for thirty days from Oct. 10.

Oct. 11—Edwin G. Krimmel, Taximeter Mechanic, Department of Licenses, \$1,500 per annum, for thirty days.

Oct. 10—Dolores Newman, Typewriting Copyist, Tenement House Department, \$600, for thirty days from Oct. 10; Herbert L. Bullwinkle, Instructor of Industry (Plumbing), Department of Correction, \$900, for thirty days from Oct. 15.

Oct. 11—John L. Sullivan, Prison Keeper, Department of Correction, \$900 per annum, from Oct. 1 to 5, 1917.

Oct. 10—Sophia Elfenbein, Typewriting Copyist, Board of Standards and Appeals, \$600 per annum, for thirty days from Oct. 10.

CLAUSE 12, RULE XVIII.

Oct. 11—Trained Nurses, Department of Public Charities, \$600 per annum, for thirty days each: Eleanor J. Menah, Sept. 19; Georgina Nix, Oct. 2; Lillian A. Griffin, Oct. 4; Mary J. Concannon, Oct. 7; Margaret R. Linegar, Oct. 6; Maria M. MacLead, Oct. 5; Mollie Barker, Oct. 5.

CLAUSE 11, RULE XIX.

Oct. 11—Fred. Frankel, Laborer, office of the President, Borough of Manhattan, at \$2.50 a day, pending eligible list, from Oct. 8.

Oct. 10—Richard W. Grogan, Laborer, office of the President, Borough of Manhattan, at \$2.75 a day, for five days from Oct. 8.

Oct. 11—Edward Bullos and eight others as Laborers, office of the President, Borough of Manhattan, at \$2.50 a day, for ten days each from Oct. 8; William Rutledge, Laborer, office of the President of the Borough of Manhattan, at \$2.50 a day, for ten days from Oct. 9.

Oct. 8—Francesco Cappola, Asphalt Worker, office of the President, Borough of Brooklyn, pending eligible list, from Oct. 3.

Oct. 13—Bernard Dowd, Asphalt Worker, office of the President, Borough of Brooklyn, pending eligible list, from Oct. 5.

Oct. 10—Charles Kick and twenty-two others as Laborers, office of the President, Borough of Brooklyn, pending eligible list, from Oct. 2.

Oct. 8—Department of Public Charities: Luke Doucette, Marine Stoker, \$3 a day, for ten days from Oct. 5; Stanley Poplisky, Licensed Fireman, \$3 a day, on Oct. 4.

Oct. 10—R. A. Wallace and seven others as Laborers, office of the President, Borough of Richmond, \$2.50 a day, during week ending Oct. 6.

Oct. 8—V. Lungo and thirty-six others as Laborers, office of the President, Borough of Richmond, \$2.50 a day, during week ending Oct. 6.

Oct. 11—Michael Gilhooly, Marine Stoker, Department of Docks and Ferries, for five days from Oct. 9; Timothy Bannon and sixteen others as Marine Stokers, Department of Docks and Ferries, for period from Oct. 13 to 17, inclusive.

Oct. 10—331 Drivers, 258 Sweepers, Department of Street Cleaning, during week ending Oct. 6.

On the recommendation of the Committee on Special and Temporary Appointments, the Commission denied for lack of power the request of the Board of Education under date of Sept. 27, 1917, for authority to continue the employment of Percy L. Grandy, Alphonsus L. Poole and David Bienstock as Clerks, at \$60 per month, for an additional two months under the provisions of clause 1 of Rule XII, they having served the six months allowed under this rule.

The Commission approved the action of the Committee on Special and Temporary Appointments in directing that the following named persons be marked "qualified" for employment in the capacities specified under the provisions of clause 3 of Rule XII, in accordance with the recommendations of Mr. Fuld, Assistant Chief Examiner, in the following reports: Q-405, Edward Brady, Inspector of Sewer Construction, at \$4 a day, in the office of the President of the Borough of Queens; Q-398, Q-399, Frances Koval and Katharine Povdy, Typewriting Copyists, at \$600 per annum, in Department of Licenses; Q-400, Q-401, Q-402, Q-403, Q-404, Alice White, Dorothy I. McGown, Bessie Clark, Irene I. Murphy and Rita Greenfield, Typewriting Copyists, at \$600 per annum, in Department of Public Charities; Q-397, Elizabeth Dwyer, Typewriting Copyist, at \$600 per annum, in Department of Health.

The Commission approved the action of the Committee on Special and Temporary Appointments in directing that the following named persons be marked "qualified" for employment in the capacities specified under the provisions of clause 11 of Rule XVIII, in accordance with the recommendations of Mr. Fuld, Assistant Chief Examiner, in the following reports: Department of Public Charities—Y-26, Edna H. McBride, Matron; Y-27, Charles McCaffrey, Telephone Operator; Y-27, James A. Roche, Deckhand; Y-29, Levina M. Smith, Chief Nurse; T-218, Anna S. Mallon, Trained Nurse. Bellevue and Allied Hospitals—T-224, T-225, T-226, Mamie A. White, Anna E. Hamilton and Margaret E. Ray, Trained Nurses. Department of Health—X-6, Samuel Schmerzler, Interpreter.

Upon the recommendation of the Committee on Appeals, the appeals of the following named candidates for reratings of certain of their papers in the examinations specified were denied: Electrician—Dillinger, Emil B., 167 Morningside ave.; Mulligan, James A., 361 Fourteenth ave., Long Island City; McQuilkin, James M., 650 E. 182d st.; Jalewsky, Joseph, 180 East Houston st.; Young, Philip A., 123 E. 88th st.; Underwood, Aloysius S., 1130 Church st., Richmond Hill, L. I.; Gerken, Henry J., 3682 Beaufort ave., Woodhaven, L. I.; Delanay, Joseph A. P., 83 Post ave.; Rush, Walter S., 205 W. 11th st.; Roth, Ferdinand A. J., 1421 Franklin ave.; LeWeck, Milton F., 316 W. 117th st. Promotion to Plan Examiner, Grade D, office of the President, Borough of The Bronx: Faries, John M., 1339 Bristow st., Bronx.

The Secretary submitted the report of work performed during the quarter ending June 30, 1917. The Secretary was instructed to forward a copy of the report to the Mayor in accordance with the provisions of section 1544 of the Greater New York Charter.

On motion, it was

Resolved, That clause 4 of Section VIII. of Regulation XIII. of the General Regulations of the Commission be and the same is hereby amended to read as follows:

"4. Change of Rating; Board of Review. All requests or recommendations to the Commission for a revision of service records whether made by an examiner or by a personnel board or by an employee shall be referred to the Board of Review of the Commission consisting of a Civil Service Commissioner, the examiner in charge of service records, the examiner designated as the representative of the Commission in the department concerned and a representative of such department to be designated by the chairman of the personnel board of such department. The Board of Review shall have power to recommend to the Commission the disapproval or modification in any respect, of the record in question. Except for special reasons to be duly recorded in its minutes, the Board of Review shall not entertain any request for a revision or modification of any record already approved by the Commission if such request is received more than three months after the date of approval of such records by the Commission."

On motion, it was

Resolved, That Darwin R. James, Jr., Commissioner, be and he hereby is designated as a member of the Board of Review of the Commission.

On motion, it was

Resolved, That the Secretary be and he hereby is directed to summon Edward F. Looney, 429 St. Marks ave., Brooklyn, before the Commission on Wednesday, October 24, 1917, at 10.30 a. m., to show cause why he should not be dismissed from the position of Clerk, second grade, in the office of the Commission, for absence without leave.

The following reports were presented from the Acting Chief Examiner:

Report dated Oct. 10 recommending that William Fitzgerald, Driver, Bureau of Street Cleaning, office of the President, Borough of Richmond, be given a practical test to qualify him for change of title to Blacksmith's Helper.

Report dated Oct. 10 recommending that Patrick J. McCarthy be permitted to compete in the examination for promotion to Foreman of Laborers, third grade, Bureau of Water Supply, Brooklyn and Richmond, Department of Water Supply, Gas and Electricity.

Report dated Oct. 11 recommending that the increase in salary of Lawrence V. Meehan, Superintendent of Construction, Repairs and Supplies, in the Armory Board to \$3,000 per annum, effective Sept. 1, 1917, be approved.

Report dated Oct. 11 recommending that the request of the Police Department, for an examination for promotion from Fireman to Janitor Engineer be denied.

Report dated Oct. 13 recommending that the following promotion examinations be ordered for the Bureau of Buildings, Bronx: Clerk, fourth grade, to be open to all third grade Clerks eligible; Clerk, fifth grade, to be open to all fourth grade Clerks eligible; Stenographer and Typewriter, third grade, to be open to all second grade Stenographers and Typewriters eligible; Stenographer and Typewriter, second grade, to be open to all second grade Typewriting Copyists eligible; Assistant Engineer, grade E, to be open to all Assistant Engineers, grade D, eligible.

Report dated Oct. 13 recommending that an examination be ordered for promotion to Assistant Foreman, grade 1, Westchester County, Department of Water Supply, Gas and Electricity, to be open to all Laborers in Westchester County eligible.

Report dated Oct. 16 recommending that an examination be ordered for promotion to Taximeter Mechanician in the Department of Licenses, to be open to all Inspectors of Licensed Vehicles serving not less than one year, and that the following subjects and weights for the examination be adopted: Record and Seniority, 50 per cent; mental examination, 50 per cent. Subjects and Weights of Mental Examination: Practical test, 5; mental examination, 5; total, 10. Candidates who receive less than 70 per cent. on the practical test will not be summoned for the mental examination. Necessary to pass, 70 per cent. general average.

Report dated Oct. 16 recommending that an examination be ordered for promotion to Stenographer and Typewriter, third grade, Bureau of Buildings, Brooklyn, to be open to all second grade Stenographers and Typewriters in that bureau eligible.

Report dated Oct. 16 recommending that an examination be ordered for promotion to Foreman, grade 2, Ulster County, Department of Water Supply, Gas and Electricity, to be open to all Laborers in Ulster County eligible.

Report dated Oct. 16 recommending that an examination be ordered for promotion to Clerk, third grade, Bureau of Buildings, Brooklyn, to be open to all second grade Clerks in the bureau eligible.

Report dated Oct. 16 recommending that an examination be ordered for promotion to Bookkeeper, fourth grade, in the Armory Board, to be open to all third grade Bookkeepers eligible; and recommending that the request for an examination for promotion from Inspector of Repairs and Supplies, third grade, to Junior Architect, be denied.

Report dated Oct. 16 recommending that the examination for promotion to Clerk, second grade, Law Department, ordered by the Commission on Oct. 3, be opened to all first grade Clerks in the Main Office, Boroughs of Manhattan, Bronx, Queens and Richmond, eligible.

The recommendations were adopted.

A report dated Oct. 16 was presented from the Acting Chief Examiner recommending that Patrick H. Lally, a Hostler in the Fire Department, be given a practical test to qualify him for change of title to Battery Constructor. The recommendation was adopted, and on motion, it was

Resolved, that the Secretary be and he hereby is instructed to proceed with an examination for Battery Constructor.

A report (T-219, T-220, T-221, T-222, T-223) dated Oct. 15 was presented from Mr. Fuld, Assistant Chief Examiner, forwarding the applications of William J. Whyte, 431 E. 26th st.; Martha May Taylor, 440 E. 26th st.; Helen T. D. Robinson, 8023 Eleventh ave., Brooklyn; Bertha G. Batho, 440 E. 26th st.; Gertrude Hawes, City Hospital, B. I., for employment as Trained Nurses in Bellevue and Allied Hospitals and in the Department of Public Charities, under the provisions of clause 11 of Rule XVIII. The applications were rejected, the candidates being non-citizens of the United States, and the Secretary was instructed to request the departments to terminate the candidates' services forthwith.

The following reports were presented from the Examiner in Charge of the Bureau of Investigation:

Report dated Oct. 10 recommending that the disqualification appearing against the name of William H. Howard on the eligible list of Fireman, Fire Department, be removed.

Report dated Oct. 10 recommending that Henry Deissler be marked qualified on the eligible list of Typewriting Copyist (Dictaphone).

Reports dated Oct. 10 and 15 recommending that the ten candidates mentioned therein be marked "qualified" on the eligible list of Bookkeeper, grade 2.

Report dated Oct. 10 recommending that Caryl J. Holly, a candidate in the examination for Inspector of Foods (Milk), be summoned before the Commission.

Report dated Oct. 15 recommending that John R. Dunn, a candidate in the examination for Stable Foreman, be summoned before the Commission.

The recommendations were adopted.

A report dated Oct. 16 was presented from the Examiner in Charge of Service Records in connection with a communication from the Superintendent of Buildings, Borough of Manhattan, calling attention to an error made in deductions for lateness and absence of the several employees listed below in the efficiency records submitted for the period ending April 30, 1917, and recommending that the action of the Commission on Aug. 27, approving such ratings, be rescinded and the changes noted be approved: Baas, Carl A., from 79 to 80; Bastress, Rollin C., from 84 to 85; Donahue, George J., from 78 to 80; Flynn, Charles F., from 76 to 77; Gross, David, from 77 to 79; Harold, Henry J., from 78 to 80; Hermann, Charles A., from 82 to 83; Hickey, James, from 78 to 79; Kelly, Nora F., from 84 to 86; Kennedy, Vincent M., from 77 to 78; Mahoney, Daniel V., from 75 to 77; Marder, Joel D., from 77 to 80; Melling, Joseph T., from 79 to 80; Paterno, Angelo L., from 79 to 80; Pepperberg, Abram J., from 78 to 80; Rubillo, Ermindo P., from 78 to 80; Wilson, Walter L., from 78 to 80.

The recommendation was adopted.

A communication, dated Oct. 15, was presented from the Examiner in Charge of Service Records, recommending that the service ratings of the Sinking Fund Commission for the period ending Aug. 31, 1917, be accepted. The recommendation was adopted.

Upon the recommendation of the Certification Clerk in reports (2) dated Oct. 16, it was

Resolved, that the Secretary be and he hereby is directed to proceed with examinations for the following positions in the Labor Class: Deckhand, Marine Stoker and Asphalt Worker.

A report dated Oct. 15 was presented from the Certification Clerk stating that he had certified names from the eligible list of Social Investigator, Female, which had not been reported on by the Bureau of Investigation. The action of the Certification Clerk was approved.

A report dated Oct. 16 was presented from the Certification Clerk stating that he had certified names from the eligible list of Clerk, Second Grade, Female, which had not been reported on by the Bureau of Investigation. The action of the Certification Clerk was approved.

On the recommendation of the Certification Clerk in a report dated Oct. 11 the Commission ordered that the name of John A. Coniff be marked not qualified on the preferred eligible list of Stationary Engineer (Hoist), pending correction of his declaration sheet in connection with his temporary appointment as Stationary Engineer in the Department of Correction.

On the recommendation of the Certification Clerk in a report dated Oct. 11 the Secretary was instructed to file the notice of appointment of Charles H. Haralson as Interne in the Department of Health, under the provisions of clause 11 of Rule XVIII, for whom no declaration sheet had been forwarded to the Commission, his services having terminated on Aug. 10, 1917.

The Secretary was instructed to certify to the Department of Public Charities

the appropriate eligible list of Stable Foreman with knowledge of garage service from which to appoint a Stable Foreman, to take the place of the person serving in that capacity, under the provisions of paragraph 3 of Rule XII.

After consideration of a report dated Oct. 11 from the Clerk in Charge of the Mailing and Filing Room, it was

Resolved, that the following names be and they hereby are removed from the list of persons disqualified for employment in the city service: Vincenzo Facazio and Peter Eppolito.

A communication dated Oct. 11 was presented from the Police Commissioner requesting that the classification of positions in the exempt class be amended by including therein, for the Police Department, the positions of Special Deputy Police Commissioner, Secretary to Special Deputy Police Commissioner, Stenographer to Special Deputy Police Commissioner. The Secretary was instructed to advertise a public hearing in the matter.

A communication dated Oct. 8 was presented from the Assistant Secretary of the Department of Public Charities requesting approval of the employment of Mary Lyons, as lecturer on Sept. 20 and 27, at \$5 a lecture, and Herbert C. Allen, as lecturer on Sept. 24, at \$5. The Secretary was instructed to certify the vouchers when presented under the provisions of clause 6a of Rule XII.

After consideration of a communication dated Oct. 9 from the Deputy Commissioner of Correction, the Secretary was instructed to pass the payroll of Henry V. Rinderman, under a special certificate for services as Assistant Superintendent at New Hampton Farms, for a period not exceeding ten days from the date (Oct. 19) of the certification of the appropriate eligible list of Overseer, New York City Reformatory.

The Secretary was instructed to certify the eligible list of Laboratory Assistant, Chemical (Male), in response to a requisition dated Oct. 2 from the Department of Water Supply, Gas and Electricity for an eligible list from which to appoint one Laboratory Assistant (Male).

The Secretary was instructed to certify as appropriate the eligible lists of Inspector, Board of Water Supply, Grade 2, preferred; Inspector of Carpentry and Masonry, Grade 2; Inspector, Bureau of Fire Prevention, Grade 2, and Inspector of Repairs and Supplies, Grade 3, Male, in response to a requisition dated Oct. 4 from the Department of Education, for an eligible list from which to make forty appointments to the position of Inspector of Repairs for a temporary period of three months.

The Secretary was instructed to certify as appropriate the eligible list of Typewriting Copyist, second grade, Male, in response to a requisition dated Oct. 9 from the College of the City of New York for an eligible list from which to appoint a Clerk with knowledge of Typewriting, Male, for a temporary period of about six months.

The Commission denied, for lack of power, the request of the Deputy Commissioner of Water Supply, Gas and Electricity, dated Oct. 11, that the name of Andrew A. McCormack be restored to the regular eligible list of Tapper, it appearing that he was a permanent employee.

The Secretary was instructed to note on the records the following reassignments to duty in accordance with the notifications from the departments concerned under the dates specified: Department of Docks and Ferries—Oct. 9, Richard F. McCann, Foreman Dock Builder. Department of Water Supply, Gas and Electricity—Oct. 15, Robert Nolan, Laborer. Department of Public Charities—Oct. 8, E. Bernadette Kennedy, Social Investigator; Oct. 11, Anthony Denery, Mate. President of the Borough of Queens—Oct. 5, Henry Vogelsang, Driver. President of the Borough of Manhattan—Oct. 8, Harry Blum, Topographical Draftsman. President of the Borough of Brooklyn—Oct. 9 (2), John R. Powell, Inspector of Iron and Steel, and John G. Tjaden, Inspector of Carpentry and Masonry.

Upon the recommendation of the Acting Chief Examiner, the following reports of Departmental Boards of Examiners for positions in the Non-Competitive Class were approved: Department of Health, dated Sept. 30, Oct. 1 (2); Department of Public Charities, Sept. 25, Oct. 1 (2), Oct. 5, Oct. 7, Oct. 8 (2).

After consideration of a request dated Sept. 12 from the Department of Street Cleaning, the Commission ordered that the records be amended by noting thereon that the services of Charles E. Klein, Laborer, were terminated on Aug. 20 at his own request, and ruled that his name be not restored to the eligible list.

A report dated Oct. 17 was presented from the Certification Clerk submitting a statement of certifications of names in excess of the number prescribed by the rules. The Certifications were approved, the additional names having been certified to anticipate declarations on account of salary, location, etc.

The declarations of appointment of the following named persons from the eligible lists specified, on account of the nature of the work, etc., were approved: Typewriting Copyist, Dictaphone—Herman Birnbaum. Clerk, 2d Grade: Samuel C. Raduziner, Catherine A. Kaiser, Elizabeth Appleberg, Martin C. Cregan, Charles F. Rourke, Catherine F. Farley and Ella Cantwell. Laborer, Borough of Richmond: Charles A. Miller and May V. William. Stenographer and Typewriter, 2d Grade: Herman Birnbaum, R. M. Marrone, David Deutsch and Milton Lewis. Clerk, 1st Grade: William Storkman. Telephone Operator: Thomas F. Raylor and Michael E. Maher.

The declarations of appointment of the following named persons from the eligible lists specified on account of temporary inability, etc., were approved, and the Secretary was instructed to withhold certification of their names until further notice: Patrolman—John J. Donohoe, Albert Burren, Nathan Greenhouse, Louis J. Ledogar, Robert Pardu, F. Golsong, William H. Albers, Martin H. Heinson, James G. Maher and Patrick J. Kenneally. Clerk, 2d Grade: Theodore Levin, A. F. Darrin, Joseph Miller, Leo Solon, Jewel Frazer, Henry E. Kreisemeier and George F. Stack, Marine Stoker: John F. Quigley. Laborer, Borough of Richmond: Patrick J. McGrath. Bookkeeper, 2d Grade: Albert Rosenbaum. Clerk, 1st Grade: Thomas J. Fitzpatrick, Joseph D. McNerny, Ethel Clifford, James McNerney, Margaret Breen and Kate L. Brandt. Nurse, Female: Minnie Boyd. Thermostat Repairer: W. P. Davis. Assistant Engineer, Grade C: J. E. Cohen. Inspector of Repairs and Supplies, Grade 2: Charles W. Lohmann. Fireman, Uniformed Force: Walter F. Hilderbrand. Storekeeper: Walter A. Roessler. Sweeper, Department of Street Cleaning: Harry D. Hofrath, John J. Cramer and Richard Herron. Telephone Operator: James S. Corcoran.

The requests of the following named candidates for restoration to the eligible lists specified were granted, their failure to reply to notices regarding appointment, declarations of appointment, etc., having been satisfactorily explained to the Commission: Hyman P. Goldstein, Clerk, 1st Grade; Thomas M. More, Fireman, Uniformed Force; Beatrice Shaughnessy, Clerk, 2d Grade; George A. Higgins, Jr., Temporary Preferred List of Clerk, 2d Grade; Libby Langert, Stenographer and Typewriter 2d Grade; Henry Gold, Bookkeeper, 3d Grade; Daniel J. Brennan, Preferred list of Stationary Engineer; Otto Hammer, Jr., Clerk, 1st Grade; Fannie Lidowsky, Clerk, 2d Grade; John L. Fitzgerald and Harold J. Kiley, Clerk, 1st Grade; Edwin C. Barry, Preferred List of Clerk, 2d Grade; Nathan Cohen, Clerk, 1st Grade; Henry Greenfield, Preferred List, Old Temporary Clerk; William V. May, Laborer, Borough of Richmond; B. G. Conkling, Preferred list of Clerk, 3d Grade; William C. Fleisch, Fireman, Uniformed Force; Samuel Gartenberg, Clerk, 1st Grade; Jennie Fein, Stenographer and Typewriter, 2d Grade; Joseph F. Dwyer, Clerk, 1st Grade; Bessie E. Smith, Nurse, Female; Samuel Cohen, Preferred List of Temporary Clerk; Julius Gross, Clerk, 1st Grade; Ellen Keane, Stenographer and Typewriter, 2d Grade; Christopher E. Pettit, Climber and Pruner, Queens; Clarence J. Garrod, Pilot; Helen McWalters. Typewriting Copyist, Dictaphone; Eve Avel, Stenographer and Typewriter, 2d Grade; Minnie Boyd, Nurse, Female.

The declarations of appointment of the following named persons from the eligible lists specified were disapproved and the Secretary was instructed to record them as ineligible for further certification therefrom: Norman D. Keith and Edwin Mulligan, Storekeepers.

The request of Rose Wolff that her name be restored to the eligible list of Stenographer and Typewriter, 2d Grade, for appointment at \$720 per annum, was disapproved, she having declined that salary when certified to the Board of Education.

The Secretary was instructed to note on the records the following: That Benjamin Lieberman desired appointment from the list of Clerk, 2d Grade, at \$1,100 per annum, or over;

That Mrs. Ethel P. Shea desired her name changed on the eligible list of Institutional Inspector from Ethel Pickett to Ethel P. Shea, by reason of her marriage;

That John Delaney had declined, on account of insufficient salary, an appointment at \$1,200 per annum, in the Bureau of Buildings, Queens, from the list of Inspector of Iron and Steel Construction;

That David A. Angus had declined appointment in Bellevue and Allied Hospitals from the list of Storekeeper at \$660 per annum, and desired certification at \$1,800 per annum, or over.

The requests of the following named persons for permission to correct their statements as to date of birth where in error in their papers in the examinations specified were granted: Anthony M. Buchholz, Steam Fitter's Helper; Florence G. Kilbride, Trained Nurse; Anthony Pearson, Carpenter; James B. Lamb, Clerk, 1st grade; Margaret R. Howard, Nurse (Temporary); Adele H. Bernstein, Clerk, 1st Grade; Eleanor H. Reeves, Trained Nurse; Louis Lichtman, Clerk, 1st Grade; Harry D. Fisher, Assistant Surgeon.

The Commission denied the requests of the following named persons for hearings in connection with the removal of their names from the eligible lists specified: Frederick Kix, Fireman; John Finnerty, Patrolman; Peter Gaetano, Assistant Inspector of Combustibles.

The Commission denied the request of Matteo Petterato, 205 Richardson st., Brooklyn, that his name be removed from the list of persons disqualified for employment in the city service.

The Secretary was instructed to summon Frank McLaughlin, 406 E. 142d st., Bronx, before the Commission in connection with his request that his name be removed from the list of persons disqualified for employment in the city service.

The Commission then adjourned to meet Wednesday, Oct. 24, 1917, at 10:30 a. m. JOHN F. SKELLY, Assistant Secretary.

MUNICIPAL CIVIL SERVICE COMMISSION.

Minutes of a Special Meeting of the Municipal Civil Service Commission of New York Held Friday, October 19, 1917, at 2.30 P. M.

Present—Darwin R. James, Jr., and Alexander Keogh, Commissioners. Commissioner James presided.

After consideration of reports (6) dated Oct. 18 from the Examiner in Charge of the Bureau of Investigation and a communication dated Oct. 15 from the Chairman of the Board of Review, the Commission adopted the recommendation of the Board of Review that the service ratings of the following-named Investigators in the office of the Commission for the periods ending Sept. 30, 1916, Dec. 31, 1916, and April 30, 1917, be amended to read 80 per cent.: Frank A. Byrne, Joseph F. O'Neill, Joseph B. Tarr, John F. Kavanagh, Joseph A. Sullivan, and John McBenett.

The Commission then adjourned to meet Wednesday, Oct. 24, 1917, at 10:30 a. m. JOHN F. SKELLY, Assistant Secretary.

MUNICIPAL CIVIL SERVICE COMMISSION.

Minutes of a Special Meeting of the Municipal Civil Service Commission of New York Held Tuesday, October 23, 1917, at 11 A. M.

Present—Darwin R. James, Jr., and Alexander Keogh, Commissioners. Commissioner James presided.

Upon the recommendation of the Acting Chief Examiner in a report dated Oct. 23, 1917, it was

Resolved, That the following promotion eligible lists be and the same hereby are promulgated: Warden, Department of Correction; Clerk, 3d Grade, Board of Elections.

The Commission then adjourned to meet Wednesday, Oct. 24, 1917, at 10:30 a. m. JOHN F. SKELLY, Assistant Secretary.

DEPARTMENT OF FINANCE.

WARRANTS MADE READY FOR PAYMENT IN DEPARTMENT OF FINANCE SATURDAY, DECEMBER 8, 1917.

Below is a statement of warrants made ready for payment on the above date, showing therein the Department of Finance voucher number, the dates of the invoices or the registered number of the contract, the date the voucher was filed in the Department of Finance, the name of the payee and the amount of the warrant.

Where two or more bills are embraced in the warrant, the dates of the earliest and latest are given, excepting that, when such payments are made under a contract, the registered number of the contract is shown in the place of the second invoice date.

Where the word "final" is shown after the name of the payee, payment will not be made until thirty days after the completion and acceptance of the work, but all of the other warrants mentioned will be forwarded through the mail unless some reason exists why payment is to be made in person, in which event written notice will be promptly given to the claimant.

In making a written or verbal inquiry at this office for any of the above mentioned warrants, it is requested that reference be made by the Department of Finance voucher number. WILLIAM A. PRENDERGAST, Comptroller.

Finance Voucher No.	Invoice Dates or Contract Number.	Received in Department of Finance.	Name of Payee.	Amount.
Board of Aldermen.				
17052	12-1-17	12-1-17	Albert A. Bautz	\$150 00
141587	46764 11-26-17	11-26-17	New York Telephone Company.....	229 40
Armory Board.				
142077	8-29-17 11-27-17	11-27-17	Remington Typewriter Co., Inc.....	\$84 64
Board of Standards and Appeals.				
144378	12-5-17	12-5-17	Rudolph P. Miller	\$1 50
144376	12-5-17	12-5-17	Daniel Sullivan	2 25
144377	12-5-17	12-5-17	Timothy J. Lane	70
Bellevue and Allied Hospitals.				
143804	10-22-17, 11-2-17	12-4-17	Wm. Langbein & Bros.....	\$57 15
143828	10-4-17	12-4-17	The S. S. White Dental Manufacturing Co.	2 30
143829	10-22-17	12-4-17	Hagerty Bros. & Co.....	7 20
143826	11-1-17	12-4-17	Dr. Daddirrian & Sons Company.....	9 00
141678	10-4-17	11-26-17	B. Altman & Co.....	111 47
141686	10-30-17	11-26-17	McQuillen & Chave	705 00
15753	11-9-17	11-9-17	Mamie Clark	36 00
16972	11-28-17	11-28-17	Vera Solitare	75 00
16971	11-28-17	11-28-17	Marie Barr	75 00
16970	11-28-17	11-28-17	Vera Soloter	75 00
16969	11-28-17	11-28-17	Marie S. Barr	75 00
15754	11-9-17	11-9-17	M. B. Jones	15 00
16487	11-21-17	11-21-17	Francis Nealy	27 00
144634	12-5-17	12-5-17	The White Company	496 01
141694	10-19-17	11-26-17	John Bellmann	382 50
141690	10-31-17	11-26-17	Richman & Samuels	116 65
141703	10-24-17	11-26-17	Gimbel Brothers	252 00
141672	9-17-17, 9-27-17	11-26-17	Henneberger & Herold	2,902 32
141676	10-22-17	11-26-17	The Barrett Company	315 44
141675	9-24-17, 9-25-17	11-26-17	The S. S. White Dental Manufacturing Co.	123 01
141691	10-31-17	11-26-17	Sheffield Farms-Slawson Decker Co.....	399 20
141697	9-15-17	11-26-17	Bausch & Lomb Optical Co.....	110 00
141695	10-5-17, 10-19-17	11-26-17	Standard Oil Co. of New York.....	156 48
Department of Plant and Structures.				
143907	11-2-17	12-4-17	General Speedometer Repair Co.....	\$51 32
143908	11-1-17	12-4-17	The Linde Air Products Company.....	30 00
143904	10-12-17, 10-22-17	12-4-17	The Haynes Automobile Co. of New York	26 83
143906	11-26-17	12-4-17	The Motor Car Equipment Co.....	3 34
141420	46416 11-26-17	11-26-17	Joseph B. Brady	747 81
141417	11-14-17	11-26-17	The Nutley Contracting Co.....	114 00
141414	10-25-17, 11-13-17	11-26-17	Thomas C. Dunham	390 75
141408	10-20-17	11-26-17	American Creosoting Co.	695 60
Board of Coroners.				
17139	12-4-17	12-4-17	Frank Pisani	\$30 00
17138	12-4-17	12-4-17	David Slackman	15 00
17137	12-4-17	12-4-17	Morris Salpeter	25 00

Finance Voucher No.	Invoice Dates or Contract Number.	Received in Department of Finance.	Name of Payee.	Amount.	Finance Voucher No.	Invoice Dates or Contract Number.	Received in Department of Finance.	Name of Payee.	Amount.
County Court, Kings County.					Miscellaneous.				
17030			N. Haddad	\$5 00	144896	12- 6-17		Fritz Kopp	\$1 94
17031			Saranton G. Papademetris	10 00	144897	12- 6-17		David A. Mahoney	43 40
County Court, Bronx County.					144898	12- 6-17		William H. Bevan	39 00
17234			J. Harry Tiernan	\$80 00	144893	12- 6-17		Warren C. Fielding	1,148 20
Court of Special Sessions.					144892	12- 6-17		Francis P. Burns	17 00
16801			Themis Tragidis	\$5 00	145299			Long Island Railroad Co.	12,500 00
16799			Charles Fillis	5 00	New York Public Library.				
16991			Samuel Meratchnik	65 00	47001	11-26-17		The New York Public Library	\$143 94
16800			Nicholas Scaiano	5 00	Public Administrator, New York County.				
Supreme Courts.					142648	11-28-17		Wm. Henry Carpenter & Co.	\$13 50
16859			Michael D. Kaydoun	\$10 00	Bronx Parkway Commission.				
Department of Correction.					144813	12- 6-17		Theodosius F. Stevens, Counsel	\$132 71
141517	4-26-17. 10-29-17		Knickerbocker Supply Company	\$870 60	144812	12- 6-17		Geo. R. Hilty, Asst. Secretary	101 85
141624	48147		Charles F. Matlage & Sons	1,187 37	Department of Parks.				
141622	47600		Penn Fuel Co.	6,028 42	144791	12- 5-17		John J. Marquart	\$1 10
141623	48400		John F. Schmadeke, Inc.	3,086 52	141741	11-15-17		James Ellis	258 00
141518	11- 5-17		Manhattan Hickory Broom Co.	877 80	141433			Rufus H. Brown	304 40
141511	10-20-17		General Naval Stores Company	282 70	141731	11- 7-17. 11-19-17		Standard Oil Co. of New York	103 56
District Attorney, Queens County.					141285	10-20-17		Vulcan Rail & Construction Co.	108 00
144955			James H. Nix	\$26 34	141300	10-31-17		Firestone Tire & Rubber Co., Inc.	129 66
District Attorney, Kings County.					141711	10- 4-17. 11- 1-17		Borough Hay & Grain Co.	150 00
15852			Dr. J. Ramsey Hunt	\$150 00	141713	10-30-17		Grand Central Market	599 86
145201			Lewis E. Birdseye, Chief Clerk	66 73	141721	11- 7-17		The Barber Asphalt Paving Co.	476 17
District Attorney, Bronx County.					141707	5-29-17. 6-24-17		Agent and Warden, Sing Sing Prison.	318 24
17134			Henry Martin	\$150 00	141430			The Barrett Co.	811 37
District Attorney, New York County.					141431			The Barrett Co.	254 40
143864	11-30-17		Knickerbocker Ice Company	\$15 00	141299	11- 9-17		Michael J. Rooney	622 25
Department of Docks and Ferries.					141742	11-16-17		Edward H. Mooney	120 00
143859	11-17-17		Ernst Zobel Company, Inc.	\$22 50	141284	10-16-17		Arthur C. Jacobson & Sons	138 00
143858	11- 3-17		C. D. Durkee & Co.	1 50	139778	11-13-17		Francis Gradwohl Engineering & Contracting Co.	310 00
Examining Board of Plumbers.					145244			Edward S. Ryan, Chief Clerk	276 73
144579	11-15-17		New York Trade School	\$21 22	140446	36960		Germania Bank, City of N. Y., assignee of the Sicilian Asphalt Paving Co.	1,509 41
Board of Elections.					Police Department.				
144971			Harry W. Taylor, Clerk	\$450 00	144240	4-30-17. 6-21-17		H. S. Davis Co.	\$99 29
Board of Estimate and Apportionment.					144231	10-18-17		Meurer Bros. Co.	2 70
136525	10-18-17		The Berger Manufacturing Co.	\$274 50	144228	7-31-17		Charles H. Finch & Co.	2 18
Department of Education.					144229	11-15-17. 11-17-17		John Simmons Co.	4 47
144683			R. M. Bingham, Examiner	\$264 00	144254	4-23-17		Epstein & Dienstfreund	29 00
144086	6- 5-17		Michael Leonard	3 00	144261	8- 7-17		Michael Paulini	25
144083	10- 1-17		S. Epstein	5 50	144262	11- 3-17. 11-14-17		George J. Stier, Inc.	3 30
144084	9-22-17		F. A. Sharrotte	37 31	144259	10- 4-17		Standard Auto Radiator Co.	8 50
144114	9-29-17		Anton Orgelfinger	12 50	President of the Borough of Manhattan.				
143173	10-13-17. 10-16-17		George F. Bacon	58 44	141577			Uvalde Contracting Co.	\$295 74
143707	9- 4-17		L. P. Groerer Co.	49 93	141581			Cape Ann Granite Corp. of Beverly, Mass., assignee of W. J. Scanlon Co.	392 42
144105	9-27-17		Doncourt Construction Co.	21 55	141574	39586		Germania Bank, City of N. Y., assignee of Sicilian Asphalt Paving Co.	233 63
144081	7-20-17		Reid's Express	11 00	141576			The Aztec Asphalt Co., Inc.	64 50
144082	7-27-17		Atlantic Show Case Co., Inc.	5 50	141580	42905		W. J. Fitzgerald	1,363 02
143713	8-20-17		Henry Saal	22 24	141583	47203		James Pilkington Co., Inc., assignee of James Pilkington	17,064 22
144130	9-20-17		Jacob Kurzban, assignee of Z. Hermannsen	24 50	142762	10-23-17		Davney Asphalt Co., Inc.	30 00
143706	9-22-17		F. J. McCaragher	16 00	143788	11- 9-17		The Sicilian Asphalt Paving Co.	5 25
144078	8-13-17		N. Ryan Co.	14 00	143789	6-30-17		The Sicilian Asphalt Paving Co.	8 05
144063	7-19-17		Huddleston Marsh Mahogany Co.	3 18	143772	11-30-17		Patterson Bros.	58 40
144064	6- 4-17		The H. C. Hansen Type Foundry	36 40	143782	7-26-17		The Sicilian Asphalt Paving Co.	39 60
144039	4-16-17		Scientific Equipment Co.	5 00	143783	11- 1-17		E. J. McLaughlin	44 64
144037	6-28-17		Henry Holt & Company	5 84	143778	11-15-17		The Barber Asphalt Paving Co.	7 00
144036	10- 1-17		The Macmillan Co.	3 36	143781	11-15-17		W. J. Fitzgerald	23 73
144038	6-29-17		Tower Mfg. & Nov. Co.	15 93	143786	4-17-17. 6-31-17		The Western Union Telegraph Co.	28 39
144034	9-22-17		The A. S. Barnes Co.	60 00	141584			P. J. Kearns Contracting Co.	2,654 33
144033	7-19-17		A. B. Dick Co.	22 65	141585			Anthony Ferris	734 84
144061	9- 1-17		J. & T. Adikes	31 50	141582	47736		Cramer & Leedecke	2,169 90
144060	10- 7-17		J. & T. Adikes	20 63	141578	47840		Uvalde Asphalt Paving Company	21,403 80
143162	10- 1-17		James F. Carey	60 00	141572	33751		Barber Asphalt Paving Co.	579 95
143162	10- 1-17		Fred H. Schumm, assignee of James F. Carey	40 00	141571	40404		The Asphalt Construction Co.	331 78
141203	9-28-17		Cavanagh Bros. & Co.	685 03	141586	37339		The Asphalt Construction Co.	102 43
141205	46520		The Montauk Bank, assignee of Saverno Products Co., Inc.	1,078 90	142763			William A. Prendergast, Comptroller of The City of New York, Trustee for Account of Street Opening Fund.	7,850 78
Department of Finance.					141568	10-27-17. 11- 9-17		The New York Central Railroad Co.	137 58
145838			William C. Hecht, Receiver of Taxes.	\$11 60	140979	7-27-17. 9-20-17		John Fox & Co.	860 40
145836			Archibald J. Dalton	9 00	President of the Borough of The Bronx.				
145840			Chandler Withington, Chief Engineer.	84 08	141620	47617		The Union Paving Co.	\$15,297 54
145837			Maurice Breen, Chief	61 03	141621	48292		Fred Schneider	4,939 35
Fire Department.					141619	46914		Warner-Quinlan Asphalt Co.	2,503 98
144407			William S. Connell, Architectural Draftsman	\$42 90	President of the Borough of Brooklyn.				
144401			President of the Borough of Queens.	1,000 00	141421	48181		Frank J. Gallagher	\$1,200 31
Department of Health.					141428	10-30-17		J. E. Bristol	264 00
142608			H. B. Elliott, Auditor	\$500 00	President of the Borough of Queens.				
143966	11- 5-17		The Johns Hopkins Press	2 00	141953	9-29-17		The Hasting Pavement Co.	\$12 95
143967	10- 1-17. 10- 4-17		L. Rosenberg Hardware Co., Inc.	2 50	141628	47934		Queens Plaza Contracting Co., Inc.	7,005 70
143968	9-10-17		The Fairbanks Co.	1 75	141627	47874		Edward W. Fitzpatrick	1,889 12
143969	10- -17		M. S. Brown	1 70	145199			Richard S. Newcombe, Commissioner.	50 00
143970	8-24-17		Julius Haas & Sons	5 60	President of the Borough of Richmond.				
143971	9-18-17		Joseph Bauer	15 63	144705	10-25-17		P. C. Juhl	\$8 85
143973	7-18-17		D. Levin	15 00	141506			Joseph Johnson's Sons	3,785 40
143974	10-31-17		F. A. Westbrook	14 '9	141444	11- 3-17		The Hugh McRoberts Coal Co.	750 00
143949	11- 8-17		John Bellmann	7 20	141453	11- 5-17		Jas. Thompson & Sons	209 00
143948	11- 1-17		John Bellmann	14 40	141505			Edward Wisely & Son	1,399 11
143946	10-30-17		E. Lietz, Inc.	17 38	141495	11- 3-17		The Staten Island Rapid Transit Railway Co.	150 00
143977	10- 1-17		Powers-Weightman-Rosengarten Co.	17 10	141449	7-21-17		Staten Island Shipbuilding Co.	104 11
143925	10-31-17		J. M. Horton Ice Cream Co.	20 15	141448	10-27-17		Geo. W. McNeil	185 00
143985	6-22-17		Wareco	2 95	141489	11- 1-17		Jaffe Bros.	100 00
143939	11- 3-17		Merck & Co.	90	Public Service Commission.				
143937	10- 3-17. 10-26-17		The Watters Laboratories	19 00	144320	8- 1-17. 11- 1-17		American Express Co.	\$5 71
143944	11- 5-17		Eimer & Amend	11 12	141486	10-19-17		Nick Grecco	5 00
143945	8-29-17		Eimer & Amend	35	144322			Plaza Improvement Co.	65 00
143951	10-31-17		Granite City Soap Co., Inc.	52 80	144315			The Schaefer Co.	83 33
143993	10- 1-17		Individual Towel & Cabinet Service Co.	10 20	144319			Weinbros Real Estate Co.	266 66
143994	10-30-17		Crown Stamp Works	50	144317			H. U. Singhi	60 00
143957	10-19-17		William Zinsser & Co., Inc.	5 68	144318			United States Trust Co. of New York, trustee for estate of E. J. Donnell deceased	90 00
141559	47647		Tancer Bros.	704 25	144316			Thomas Scott	55 00
141558	47957		R. F. Stevens Co.	1,040 00	144323			Mary J. O'Dell	70 00
141554	47928		Grand Central Market, Inc.	320 78	Department of Public Charities.				
141563	46904		Knickerbocker Ice Co.	548 48	143438	10-16-17. 10-22-17		Powers Weightman Rosengarten Co.	\$61 88
141561	48142		Armour & Co.	472 95	145170	12- 6-17		E. M. Dinwiddie, Acting Director.	21 50
141564	48142		Armour & Co.	387 40	130085	10-23-17		Albert Winternitz	919 19
141560	47289		Edward West	158 27	112299	8-20-17		Jandous Electric Equipment Co., Inc.	291 00
121042	7-21-17		Joseph Miller	115 00	Register, Kings County.				
Board of Inebriety.					141757	11-26-17		Underwood Typewriter Co.	\$257 00
141643	8-31-17		Conklin & Strong	\$304 00	Sheriff, Bronx County.				
141632	9-27-17		Ward Baking Co.	156 00	144364	12- 5-17		James F. Saul	\$9 15
141639	9-21-17. 10-30-17		John Bellmann	239 43					
Commissioner of Jurors, Queens County.									
17095			Louis C. Himmelsbach	\$15 00					
Law Department.									
144870			Lamar Hardy, Corporation Counsel.	762 28					
144653	9-12-17		Thomas H. Bradley	91 00					

Finance Voucher No.	Invoice Dates or Contract Number.	Received in Department of Finance.	Name of Payee.	Amount.	Finance Voucher No.	Invoice Dates or Contract Number.	Received in Department of Finance.	Name of Payee.	Amount.
144733			Sheriff, New York County.		141616	11-20-17		United States Volunteer Life Saving Corps.	
			12- 5-17 Alfred E. Smith	\$23 84				11-26-17 T. H. Foley	\$181 50
			Department of Street Cleaning.					Board of Water Supply.	
141323	8-29-17		11-26-17 Department of Correction	\$162 00	142433	11-14-17		11-28-17 Taylor Instrument Companies	\$24 00
141329	10- 1-17		11-26-17 American Can Co.	169 53	141506		48451	11-26-17 Edward Wisely & Son	1,399 11
141324	10-26-17		11-26-17 Firestone Tire and Rubber Co., Inc.	259 92				Department of Water Supply, Gas and Electricity.	
141311	10- 1-17		11-26-17 Sterling Tire Corporation	972 00	144370			12- 5-17 Thomas M. Murphy	\$1 50
141310	10- 1-17		11-26-17 Sterling Tire Corporation	510 00					

VOUCHERS RECEIVED IN DEPARTMENT OF FINANCE SATURDAY, DECEMBER 8, 1917.

A statement is herewith submitted of all vouchers filed in the Department of Finance on this date, in which is shown the Department of Finance voucher number, the date of the invoices or the registered number of the contract, the name of the payee and the amount of the claim. Where two or more bills are embraced in one voucher the date of the earliest is given, excepting that when such vouchers are submitted under a contract the registered number of the contract is shown instead.

WILLIAM A. PRENDERGAST, Comptroller.

Finance Voucher No.	Invoice Date	Name of Payee.	Amount.
		Bellevue and Allied Hospitals.	
145886		John H. Parker	\$300 00
145890	48508	Chas. F. Matlage & Sons.	100 66
145891	48513	Jos. Seeman	601 60
145892	48512	Richman & Samuels	435 93
145893	48511	Mutual McDermott Dairy Corp.	9,160 21
145894	48499	Conron Bros.	15 25
145895	48505	Henry Kelly & Sons, Inc.	46 96
145896	48396	Wm. Farrell & Son	990 00
145897	48399	Gavin Rowe	3,368 93
145898	44877	Jos. L. Brennan	21 96
		County Court, Queens County.	
145919		Heilbut & Kleefeld	\$126 00
145920		Heilbut & Kleefeld	63 00
145921		Edward J. Smith	5 00
145922	12-30-16	The Diamond Towel Supply Co.	1 50
145923	12- 5-17	The Eagle Spring Water Co.	1 80
		Court of General Sessions.	
145947		Knickerbocker Ice Co.	\$22 50
145948		The Initial Towel Supply Co.	9 75
145949		Berkshire Products Co., Inc.	18 00
145950		The Banks Law Pub. Co., Inc.	24 75
145951	11-23-17	Lord & Taylor	175 65
145952	11- 2-17	Edward R. Carroll	51 41

Finance Voucher No.	Invoice Date	Name of Payee.	Amount.
		County Clerk, Bronx County.	
145953	12- 7-17	Edward S. Gilson	\$5 00
145955	12- 1-17	Gramatan Springs Co.	6 30
		Department of Correction.	
145962	46198	Frymier & Hanna Co.	\$16,864 00
		Department of Education.	
145887		David T. Levenson	\$380 25
		Department of Finance.	
145940	11-30-17	Fallon Law Book Co.	\$3 00
145941	9-27-17	I. Glasser	7 55
145942	11-21-17	David Mackay, Jr., Co.	34 00
145943	11-17-17	A. Melnick	20 50
145944	11-30-17	T. D. Wadleton	152 75
145945	9-20-17	G. Hughes & Bros., Inc.	7 20
145946		Powers Accounting Machine Co.	10 70
145930	12- 3-17	D. H. Edwards	2 25
145931	11-30-17	Fred M. Schildwachter ...	4 00
145932	11-30-17	John Konig	3 20
145933	11- 1-17	Walter Curtis	2 50
145934	12- 1-17	The Diamond Towel Supply Co.	8 50
145935	11-16-17	Powers Accounting Machine Co.	106 05
145936		Nickel Towel Supply	78 75
145937	11-15-17	Tower Mfg. & Novelty Co.	4 55
145938	11-23-17	T. D. Wadleton	84 06
145939	11-17-17	Atlas Pub. Co.	3 06
		Law Department.	
145899	4-18-17	Remington Typewriter Co..	321 80
		Miscellaneous.	
125900		Fidelity & Deposit Co. of Maryland	\$500 00
145901		Millie Rubenstein	1,250 00
145902		City Chamberlain of City of New York	313 88
145903		Margaret E. Murphy	415 79
		Public Administrator, Bronx County.	
145924	11-30-17	Nickel Towel Supply	\$1 00
145925		The Gramatan Springs Co., Inc.	60
145926		Nicholas Gless	2 00
		Board of Parole.	
145888		Thomas R. Minnick	\$67 50

Finance Voucher No.	Invoice Date	Name of Payee.	Amount.
		Police Department.	
145889		Thomas R. Minnick	146 50
145915	11- 1-17	Herman J. Graham	\$3 92
145916	11-12-17	Patrick Flood	14 70
145917	11-15-17	James McGannon	12 90
145918	11-22-17	Daniel Moriarty	21 93
145904	11-26-17	Jos. Bridgetts	3 56
145905	12- 1-17	Henry A. Novak	3 45
145906	11-30-17	Louis Bader	3 45
145907	12- 1-17	William Gilmartin	5 70
145908	11-26-17	Harry J. Luse	7 87
145909	11- 7-17	Louis F. Dittman	4 86
145910	10- 4-17	Frank J. Allen	3 90
145911	11-26-17	David F. McClunn	18 72
145912	12- 5-17	James J. Maloney	13 70
145913	11-26-17	Melville Dockstader	7 87
145914	11- 1-17	Charles F. Wallace	3 43
		Department of Plant and Structures.	
145961	11-30-17	John J. Kelly	\$28 25
		President of the Borough of Manhattan.	
145963		Wm. A. Prendergast as Comptroller	\$1,517 87
145964	47032	New York Telephone Co..	2,379 21
145965	46412	Consolidated House & Window Cleaning Co., Inc.	273 52
145966	48377	Grosvenor Atterbury	850 00
145967	47492	W. J. Fitzgerald	1,220 26
145968	47384	Asphalt Const. Co.	6,813 92
145969	47826	Uvalde Asp. Pav. Co.	7,091 07
		President of the Borough of Brooklyn.	
145957	47107	E. Ghelardi Cont. Co.	\$1,766 70
145958	44843	Chamberlain of the City of New York	18,177 48
145959	47660	John F. Coogan Co.	53,470 92
145960	46983	New York Telephone Co..	389 62
145956		Thomas F. Moran	14 15
		President of the Borough of Queens.	
145970	45199	H. J. Mullen Contr. Co.	\$2,390 20
145971	48281	The Green Contr. Co.	6,877 57
		Register, Bronx County.	
145927		Gramatan Springs Co., Inc.	\$6 60
145928		Fred M. Schildwachter ...	9 60
145929		Tale Towel Supply, Inc.	7 00

METEOROLOGICAL OBSERVATORY OF THE DEPARTMENT OF PARKS.

Abstracts of Registers from Self-Recording Instruments for the Week Ending November 24, 1917.

Central Park, The City of New York—Latitude, 40° 45' 58" N. Longitude, 73° 57' 58" W.
Height of Instruments Above the Ground, 53 Feet; Above the Sea, 97 Feet.
Under Supervision of U. S. Weather Bureau, James H. Scarr,
Meteorologist, Acting Director.

Barometer.

Date.	7 a. m.	2 p. m.	9 p. m.	Mean for the Day.	Maximum.	Minimum.
November.	Freezing.	Reduced to Freezing.	Reduced to Freezing.	Reduced to Freezing.	Time.	Time.
Sunday, 18	43	29.86	62	29.70	51	29.75
Monday, 19	36	30.00	39	30.01	35	30.02
Tuesday, 20	36	29.97	46	29.78	45	29.70
Wednesday, 21	41	29.58	43	29.54	43	29.52
Thursday, 22	48	29.39	50	29.29	49	29.30
Friday, 23	45	29.40	53	29.40	44	29.48
Saturday, 24	32	29.56	36	29.63	30	29.78

Mean for the week.....	29.65 inches
Maximum for the week at 10.20 a. m., Nov. 19.....	30.09 inches
Minimum for the week at 4 p. m., Nov. 22.....	29.28 inches
Range for the week.....	0.81 inch

Thermometers.

Date.	7 a. m.	2 p. m.	9 p. m.	Mean.	Maximum.	Minimum.
November.	Dry Bulb.	Wet Bulb.	Dry Bulb.	Wet Bulb.	Time.	Time.
Sunday, 18	43	39	62	51	44	52
Monday, 19	36	30	39	30	35	29
Tuesday, 20	36	30	46	37	45	29
Wednesday, 21	41	39	43	41	43	40
Thursday, 22	48	46	50	49	49	48
Friday, 23	45	43	53	47	44	42
Saturday, 24	32	29	36	31	30	29

Mean for the week.....	43.1 degrees
Maximum for the week at 3.15 p. m., Nov. 18.....	52 degrees
Minimum for the week at 12 p. m., Nov. 24.....	28 degrees
Range for the week.....	24 degrees

Wind.

Date.	Direction.	9 p. m.	7 a. m.	2 p. m.	Dis. tance to 7 a. m.	Force in Pounds per Square Foot.	Time.
November.	7 a. m.	2 p. m.	9 p. m.	Day.	7 a. m.	2 p. m.	9 p. m.
Sunday, 18	SW	SW	NW	68	67	76	246
Monday, 19	NW	NW	NW	138	75	44	216
Tuesday, 20	W	SW	SW	30	54	49	136
Wednesday, 21	NE	N	E	40	24	22	87
Thursday, 22	SE	E	N	39	32	50	119
Friday, 23	NW	NW	NW	27	37	40	116
Saturday, 24	W	W	NW	92	80	89	281

Distance traveled during the week..... 1,201 miles
Maximum force during the week..... 4.0 lbs.

Hygrometer.

Date.	Force of Vapor.	Relative Humidity.	Clouds.
November.	7 a. m.	2 p. m.	9 p. m.
Sunday, 18	.195	.247	.211
Monday, 19	.098	.066	.074
Tuesday, 20	.098	.118	.150
Wednesday, 21	.211	.237	.237
Thursday, 22	.287	.334	.347
Friday, 23	.298	.256	.203
Saturday, 24	.124	.118	.093

Rain and Snow.

Depth of Rain and Snow in Inches.					
Date November.	Time of Beginning.	Time of Ending.	Duration.	Amount of Water.	Depth of Snow.
Sunday, 18					
Monday, 19					
Tuesday, 20	6.45 a. m.	8.08 a. m.	1 h. 23 m.		
Wednesday, 21	8.22 p. m.	Abt. 9.15 p. m.	0 h. 53 m.	—	—
	Abt. 2.00 a. m.	Abt. 4.00 a. m.	2 h. 0 m.	.02 in.	0 in.
Thursday, 22	Abt. 1.20 a. m.	Abt. 2.00 a. m.	0 h. 40 m.		
	Abt. 4.00 a. m.	3.00 p. m.	11 h. 0 m.	.48 in.	0 in.
	3.30 p. m.	Abt. 6.25 p. m.	2 h. 55 m.		
Friday, 23	Abt. 4.00 am.	Abt. 5.00 a. m.	1 h. 0 m.	.02 in.	0 in.
Saturday, 24					

Total amount of water for the week..... 0.52 inch.
Duration for the week..... 19 hours 51 minutes

Date.	7 a. m.	2 p. m.
Sunday, Nov. 18.....	Clear, smoky	Fair warmer
Monday, Nov. 19.....	Part cloudy, colder	Fair, cold
Tuesday, Nov. 20.....	Overcast, snow flurries	Overcast, dull
Wednesday, Nov. 21.....	Overcast, damp	Overcast, dull
Thursday, Nov. 22.....	Overcast, light rain	Overcast, light rain
Friday, Nov. 23.....	Damp, foggy	Clearing, drying
Saturday, Nov. 24.....	Fair, colder	Cloudy, cold

Fire Department.

Abstract of Transactions from Nov. 5 to Nov. 10, 1917, Both Days Inclusive.

NOVEMBER 5.

Opening of Proposals—For furnishing and delivering kindling wood: 1. Clark & Wilkins, 568 W. 34th st., Manhattan, \$720; 2. Domestic Mills Paper Co., 41 Park row, Manhattan (informal); 14. Hoffman-Corr Mfg. Co., 594 Broadway, Manhattan (informal). Contract awards were made as follows: Greenhut Co., Item 1, \$2,600; Manhattan Supply Co., Item 3, \$735. Open market awards were made as follows: DeGrauw, Aymar & Co., Inc., Item 2, \$465; James S. Barron & Co., Item 4, \$230; White-Washburn Co., Item 5, \$365.91.

Trial—The following action was this day taken as result of trial held before the Fire Commissioner Nov. 1, 1917: Stoker Nicholas Demetri, Engine Co. 57, for disrespect to superior officer. Charge dismissed.

Appointed—As Inspectors of Fire Prevention, Bureau of Fire Prevention, Factory Inspection, for a probationary period of three months, at rate each of \$1,140 per annum: To take effect 9 a. m., Nov. 5, 1917, John V. Fagan; to take effect 9 a. m., Nov. 7, 1917, Henry P. Peters;

Manhattan; 11. H. T. Dakin, 90 W.

to take effect 8 a. m., Nov. 7, 1917, Ununiformed Fireman Abraham F. Mason, Engine Co. 72, as 4th Grade Fireman, at rate of \$1,000 per annum, he having satisfactorily completed his probationary period of three months.

Temporary Appointments Renewed—To take effect 9 a. m., Nov. 1, 1917, Junior Draftsmen Henry Shapiro, Brendan J. Murphy, William P. Seifert, Ernest J. Bruno, Stephen J. Pelletiere and Alfred La Greca for an additional period of two months, at rate each of \$75 a month.

Resigned—Effective from 9 a. m., Oct. 6, 1917, Engineering Inspector Harold P. Balston, Bureau of Fire Inspection, Division of Inspection.

Transferred—To take effect 8 a. m. Nov. 6, 1917, Firemen, First Grade: George Hanrahan, H. & L. 23 to H. & L. 24; Gustav H. Rehder, H. & L. 45 to H. & L. 24; Alfred E. Maloney, Engine 46 to Engine 33; Louis Goldschneider, Engine 33 to Engine 46; Charles A. Gilbride, H. & L. 24 to Engine 86; Thomas H. McQuillan, Engine 253 to H. & L. 110; John W. Hughes, H. & L. 102 to H. & L. 135; Francis L. Gearity, Engine 207 to Engine 256; Joseph Pitts, Hose 8 to H. & L. 144; Joseph Luger, Engine 65 to Engine 273; Thomas F. Enright, Engine 86 to Engine 29; William H. Travers, H. & L. 131 to H. & L. 15; William S. Carney, H. & L. 15 to H. & L. 140. Fireman, Second Grade: August Krause, H. & L. 135 to H. & L. 102.

Old Charge Dismissed—Pursuant to the provisions of Special Order No. 163, Paragraph IV, dated Sept. 13, 1916, the charge of neglect of duty on which Fireman William Gablenz, Engine Co. 18, was tried before the Fire Commissioner Oct. 19, 1916, found guilty and decision reserved, was this day dismissed.

Fires Reported—Week ended Nov. 3, 1917, Manhattan, Bronx and Richmond, 120; Brooklyn and Queens, 102.

NOVEMBER 7.

Appointed—To take effect 9 a. m., Nov. 7, 1917, Mabel M. Devlin, as Clerk, Bureau of Fire Prevention, Division of Recording, for an emergency period of 15 days, at rate of \$600 per annum; to take effect 8 a. m., Nov. 8, 1917, Ununiformed Fireman Antonio Baccichetti, Engine Co. 20, to be 4th Grade Fireman, at rate of \$1,000 per annum, he having satisfactorily completed his probationary period of three months; to take effect 8 a. m., Nov. 8, 1917, Frank G. Duffy, as Automobile Machinist, Bureau of Repairs and Supplies, Division of Apparatus, for an emergency period of 5 days, at rate of \$5 a day.

Change in Date of Appointment—Ununiformed Fireman Joseph M. Ziegler, Engine Co. 21, from 8 a. m., Nov. 6, to 8 a. m., Nov. 8, 1917.

Bills Audited—Open market orders, \$235.70.

NOVEMBER 8, 1917.

Trials—The following penalties were this day imposed and other action taken as result of trials held before the Fire Commissioner Nov. 8, 1917: Lieutenant James Shaw, Engine Co. 44, for conduct prejudicial to good order and discipline, disobedience of orders, being under the influence of liquor, drug or compound, and absence without leave; on first and second charges reprimanded, on third charge fined two days' pay, fourth charge dismissed. Fireman Alfred B. Buckman, Engine Co. 47, for reckless driving; charge dismissed.

Appointed—To take effect 9 a. m., Nov. 9, 1917: Adela L. Lacey, as Clerk, Bureau of Fire Prevention, Division of Recording, for an emergency period of 15 days, at rate of \$600 per annum.

Dropped From Rolls—To take effect 5 p. m., Nov. 8, 1917, Emergency Clerk Philomena M. McPhillips, Bureau of Fire Prevention, Division of Recording, the period of time for which she was appointed having expired; to take effect 5 p. m., November 12, 1917, Provision Stenographer and Typewriter Frank T. Dougherty, Bureau of Fire Extinguishment, an eligible list for the position having been established; Provisional Typewriting Copyists Henrietta V. Law, Lillian Marron, Hazel M. Shore, Lillian Fiert and Julia Crown, and Emergency Typewriting Copyist Elizabeth T. O'Flaherty, Bureau of Fire Prevention, an eligible list for the position having been established.

Bills Audited—Open market orders, \$1,611.36; \$845.97.

NOVEMBER 9.

Opening of Proposals—For furnishing and delivering automobile supplies; bids were received from the following: 1. Charles E. Miller, 97-103 Reade st., Manhattan; 2. Saverno Products Co., 1325-1327 37th st., Brooklyn; 3. Martin-Evans Co., 1186 Bedford ave., Brooklyn; 4. Motor Car Equipment Co., Inc., 21 W. 62d st., Manhattan; 5. Auto Hardware and Equipment Co., Inc., 256 W. 56th st., Manhattan; 6. Livingston Radiator Manufacturing Co., 75th st. and Amsterdam ave., Manhattan; 7. A. J. Picard & Co., Inc., 9 W. 61st st., Manhattan (informal); 8. Bosch Magneto Co., 223 W. 46th st., Man-

hattan; 9. Vacuum Oil Co., 61 Broadway, Manhattan; 10. F. S. Cassaway, Inc., 216 E. 54th st., Manhattan; 11. Front Drive Motor Co., 16th st. and Willow ave., Hoboken, N. J.; 12. Wagner Specialty Co., 1902 Broadway, Manhattan; 13. Oriental Rubber and Supply Co., Inc., 1166 Bedford ave., Brooklyn; 14. Witherbee Storage Battery Co., Inc., 1904 Broadway, Manhattan; 15. Paul M. Marco and Co., 1191 Bedford ave., Brooklyn (informal).

Contract Awards Were Made as Follows—Livingston Radiator Manufacturing Co., Items 1 to 7, inclusive, \$2,135; Chas. E. Miller, Items 8, 9 and 10, \$601.20; Motor Car Equipment Co., Items 11 to 21, inclusive, \$613.48; Wagner Specialty Co., Items 24, 25, 27, 28, 29, \$2,084.50; Front Drive Motor Co., Item 30, \$1,328.

Open Market Awards Were Made as Follows—Vacuum Oil Co., Item 22, \$140; Saverno Products Co., Inc., Item 26, \$300; Martin-Evans Co., Item 32, \$225; no bid was received on Item 31; no award was made on Item 26, the Fire Commissioner deeming such course to be for the interests of the city.

Death Reported—Typewriting Copyist Lillian A. Kreuger, Bureau of Fire Prevention, Division of Recording, at 8 a. m., Nov. 9, 1917.

Bills Audited—Miscellaneous, \$20,014.24; \$19.40; contracts, \$4,072.93.

NOVEMBER 10.

Extensions of Time Granted—Hazard Manufacturing Co., until Sept. 24, 1917, for completion of contract, dated April 13, 1917, for furnishing telegraph supplies; Thompson Levering Co., until Sept. 26, 1917, for completion of contract dated March 27, 1917, for furnishing testing outfits.

ROBERT ADAMSON, Fire Commissioner.

Abstract of Transactions from Nov. 12 to Nov. 17, 1917, Both Days Inclusive.

NOVEMBER 12.

Appointed—To take effect 9 a. m., Nov. 12, 1917, Catharine L. Cassidy, as Typewriting Copyist, Bureau of Fire Prevention, Division of Recording, for a probationary period of three months, at rate of \$600 per annum; to take effect 9 a. m., November 13, 1917, Julia Crown and Elizabeth T. O'Flaherty, as Clerks, Bureau of Fire Prevention, Division of Recording, for an emergency period of 15 days, at rate each of \$600 per annum.

Transferred—To take effect 12 noon, Nov. 12, 1917, Stoker (Licensed Fireman) Henry Loughran, from Department of Education to this Department, Bureau of Repairs and Supplies, Division of Apparatus, in same capacity at rate of \$3 a day.

Extension of Time Granted—To John F. Schmadeke, Inc., until Oct. 3, 1917, on Contract dated Sept. 28, 1917, for furnishing coal.

Fires Reported—(Week ended Nov. 10, 1917) Manhattan, Bronx and Richmond, 153; Brooklyn and Queens, 180.

NOVEMBER 13.

Appointed—As Typewriting Copyists, Bureau of Fire Prevention, Division of Recording, for a probationary period of three months, at rate each of \$600 per annum, to take effect 9 a. m., Nov. 14, 1917, Kathleen V. O'Connor, Anna Reisman; to take effect 9 a. m., Nov. 16, 1917, Erna B. Goodman; to take effect 9 a. m., Nov. 19, 1917, Jessie E. Levinson.

Transferred—To take effect 8 a. m., Nov. 14, 1917, Engineer of Steamer Richard H. Borden, Jr., Engine Co. 211 to Engine Co. 269; Engineer of Steamer Henry Dodenhoff, Engine Co. 269 to Engine Co. 211; Fireman George McCready, Engine Co. 212 to Engine Co. 261; Fireman Michael F. Graham, Engine Co. 261 to Engine Co. 212.

Bills Audited—\$19,622.55.

NOVEMBER 14.

Appointed—To take effect 9 a. m., Nov. 15, 1917, Virgie M. Biggio, Grace C. Skelly, Agnes E. Higgins and Mary H. Azzi, provisionally, as Clerks, Bureau of Fire Prevention, Division of Recording, at rate each of \$600 per annum, pending establishment of eligible list, they having passed the required non-competitive examination.

Resigned—To take effect 5 p. m., Nov. 15, 1917, Clerk James M. Lake, Bureau of Fire Prevention, Division of Recording; to take effect 9 a. m., Nov. 16, 1917, Temporary Junior Draftsman Alfred La Greca, Bureau of Fire Alarm Telegraph.

Contracts Executed—For furnishing and delivering 40 cords kindling wood, \$720, Clark & Wilkins Co., 568 W. 34th st., Manhattan, Principal; U. S. Guarantee Co., Surety. For furnishing and delivering bed blankets, \$2,600, Greenhut Co., Inc., 6th ave. and 18th st., Manhattan, Principal; U. S. Guarantee Co., Surety. For furnishing and delivering mops, \$735, Manhattan Supply Co., 115-117 Franklin st., Manhattan, Principal; Aetna Casualty & Surety Co., Surety.

Bills Audited—\$4,009.

NOVEMBER 15.

Trials—The following penalties were this day imposed and other action taken as result of trials held on dates specified:

Before the Fire Commissioner Nov. 15, 1917—Fireman Frederick J. Shields, Engine Co. 22, for absence without leave, disrespect to superior officer, and being under the influence of liquor, drug or compound; on first and second charges a total of four days' pay, on third charge decision reserved. Fireman Adolph L. Banzer, H. & L. Co. 21, for neglect of duty, reprimanded. Before the Deputy Commissioner, Brooklyn and Queens, Nov. 14, 1917—Fireman Richard Dodenhoff, Engine Co. 212, for being under the influence of liquor, drug or compound; reprimanded. Fireman Frank C. Kuhn, Engine Co. 245, for conduct prejudicial to the good reputation of the Fire Department; one regular leave of absence allowed under section 154, Rules and Regulations, ordered withheld. Fireman John E. Murphy, Engine Co. 253, Conduct unbecoming a gentleman or fireman (two charges); charges dismissed. Fireman John J. Murphy, No. 4, Engine Co. 287, for absence without leave; two regular leaves of absence allowed under section 154, Rules and Regulations, ordered withheld. Fireman John J. Mulvihill, H. & L. Co. 109, for absence without leave; three regular leaves of absence allowed under section 154, Rules and Regulations, ordered withheld.

Bills Audited—Open market orders, \$484.78.

NOVEMBER 16.

Appointed—To take effect 9 a. m., Nov. 16, 1917, Thomas T. Webber, as Cable Tester, Bureau of Fire Alarm Telegraph, for a probationary period of three months, at rate of \$1,200 per annum.

Dropped From the Rolls—To take effect 9 a. m., Nov. 16, 1917, Junior Draftsman Llewellyn M. Wood, Bureau of Fire Alarm Telegraph, he having been transferred in the same capacity to the office of President, Borough of Manhattan.

Bills Audited—Open market orders, \$1,157.59; \$1,070.84; contract, \$1,205.

Contract Executed—For furnishing and delivering and installing underground lead-covered cables and appurtenances for Bronx Improvement, \$21,218.18, Okenite Co., 501 5th ave., Manhattan, Principal; Fidelity and Deposit Co. of Maryland, Surety.

NOVEMBER 17.

Opening of Proposals—For furnishing and delivering wire: 1. Standard Underground Cable Co., Pittsburgh, Pa., \$5,014.45. For furnishing and delivering blueprints and lithoprint reductions: 1. Fulton Blueprint Co., 120 Nassau st., Manhattan, \$967.40; 2. M. B. Brown Printing & Binding Co., 37-41 Chambers st., Manhattan, \$1,175.02; 3. Lithoprint Co., Inc., 41 Nassau st., Manhattan, \$1,053.88; 4. New York Blueprint Paper Co., 58-60 Reade st., Manhattan, \$987.64. Award of contracts deferred.

Bills Audited—Open market order, \$2,011.61.

Dropped From the Rolls—To take effect 9 a. m., Nov. 20, 1917, Clerk William H. Niebling, Bureau of Fire Prevention, Division of Recording, he having, with the approval of the Municipal Civil Service Commission, granted Nov. 12, 1917, been transferred in the same capacity to the Bureau of Elections.

ROBERT ADAMSON, Fire Commissioner.

Borough of Brooklyn.

Report for Week Ended Nov. 24, 1917.

Bureau of Public Buildings and Offices.
Orders Issued—For supplies, 38; for repairs, 24. Bills aggregating \$86,550.29 were forwarded to the Department of Finance for payment.

Bureau of Incumbrances and Permits.

Complaint Department—Street Cleaning Department, 1; mail, 6; office, 2; inspectors, 16; Police Department, 7. Classification and Disposal: Boulders, 6; trees and limbs, 16; earth and refuse, 7 loads; store fixtures, 1 load; miscellaneous, box sign abandoned, 1.

Inspectors' Department—Complaints made, 16; complaints settled, 77; inspection of building operations, 87; permit slips and applications approved, 48.

Permit Department—Permits: Flag walks, 31; building material, 28; tool houses, 20; crosswalks, 36; special, 58; tar kettles, 1; cement walks, 7; driveways, 27; Edison Company, 57; railroad companies, 38; Brooklyn Union Gas Co., 89; Department of Water Supply, 32; Bureau of Sewers, 7; other departments, 1; Kings County Lighting Co., 8; Borough Gas Company, 3; Flatbush Gas Company, 3; telephone company, 27; water and sewer connections and repairs, 154.

Cashier's Department—Moneys Received: Repaving over water connections, \$568.45; repaving over sewer connections, \$234.30; inspection of work done by corporations, \$94.84; extra paving, \$19.40; special paving, \$2,003.66; gas account, \$1,299.19; C. P. B.—32B, \$3,911.19; C. F. M.—25, \$63.66; total, \$8,194.69.

Bureau of Sewers.

Moneys Received—For sewer permits, \$674.31.

Permits Issued—For new sewer con-

nections, 62; for old sewer connections (repairs), 29.

Work Done—Linear feet 6-inch house connections, also 8-inch, 510; linear feet sewer built, 90 to 166 inches, 116; linear feet sewer built, 24 to 90 inches, 98; linear feet pipe sewer built, 810; manholes built, 6; feet of sewer repaired, 78; basins repaired, 41; linear feet of pipe sewers cleaned, 175,850; linear feet of large sewers cleaned, 1,450; linear feet of sewers examined, 180,200; basins cleaned, 791; basins relieved, 18; basins examined, 751; manhole heads and covers set, new, 1; manhole heads and covers reset, 5; manhole covers put on, new, 6; basin pans set, 2; basin pans reset, 13; gallons of sewage pumped, 26th Ward, 71,340,700; gallons of sewage pumped, 31st Ward, 55,963,000; cubic feet sludge pumped, 26th Ward, 48,416; cubic feet sludge pumped, 31st Ward, 21,627; complaints examined, 14; manholes repaired, 12; interlocking heads set, new, 1; mudsills, 1; granite heads reset, 4; granite mudsills reset, 2.

Laboring Force Employed—Repairing and cleaning sewers: Inspectors of Sewer Connections, 12; Foremen, 9; Inspectors of Sewers and Basins, 7; Laborers, 97; horses and carts, 33. Street Improvement Fund: Inspectors of Sewer Connections, 31; Laborers, 13. 26th Ward Disposal Works: Stokers, 4; Stationary Engineers, 4; Laborers, 16. 31st Ward Disposal Works: Stokers, 10; Foremen, 1; Stationary Engineers, 9; Laborers, 19. Cleaning large B. B. and C. sewers: Foreman, 1; Laborers, 8; horse and cart, 1. Gowanus pumping station: Stationary Engineers, 2; Laborers, 4.

Bureau of Highways.

Work Done—Dangerous holes repaired and made safe, 78. By Repair Gangs—Square yards: Granite, grade 1, T. and G., 8; granite, grade 2, T. and G., 1,320; granite, grade 1, grouted, 564; granite on sand, 648; belgian block pavement, 2; asphalt blocks, 39; brick gutters, 1; total, 2,582; 1,491 square yards 6-inch concrete under asphalt; 401 square yards 6-inch concrete under blocks; removing asphalt and block pavement; cement curb, square feet, 63; medina curb, 12; square yards of pavement repaired, 3,254; linear feet of curbing reset, 97; feet of gutter reset, 86; square feet of cement walks, 1,063; square feet of flagging relaid, 1,969; concrete curb, foundation, linear feet, 38; macadam roadway cleaned, square yards, 855; dirt roadway repaired and cleaned, square yards, 48,622, by machine; gutter cleaned, paved, square yards, 2,919; repairs made to macadam roadways, 3,855; ash sidewalks built, square yards, 1,418; dirt roadways repaired, by hand, 30,452. At asphalt plant—1,512 boxes product. Street maintenance—7,465.1 cubic feet asphalt laid; plant repairs; repairs to auto trucks. Street Restoring—1,932.2 cubic yards asphalt laid. Repaving Bond Fund—2,256 cubic feet asphalt laid. By Connection Gangs, square yards: Granite, grade 1, T. and G., 44; granite, grade 2, T. and G., 310; granite, grouted, 1, 21; granite, grouted, 2, 4; granite on sand, 203; belgian block pavement, 2; iron slag blocks, 14; asphalt blocks, 62; medina pavement, 12; total, 672. Miscellaneous Work—18 linear feet drain pipe laid, 1 cesspool built and 3 cleaned or repaired, bridge repairs, 156 miles streets sprinkled with water, drainage, care of yards, miscellaneous trucking, repair to tools and equipment, filling washouts, details, inspections, removing incumbrances, miscellaneous work not street work.

Building Bureau.

Plans Filed—For new buildings: Brick, 47; estimated cost, \$241,900; frame, 17; estimated cost, \$47,800; for alterations, 51; estimated cost, \$75,370. Cost of book slip permits, \$446,800; cost of plumbing slip permits, \$1,872; total plans filed, 115; estimated cost, \$413,742.

Unsafe cases filed and notices issued, 9; violation cases filed, 176; violation notices issued, 178; violation letter notices issued, 3.

L. H. POUNDS, President.

Abstracts of Minutes of a Duly Advertised Meeting of the Local Board of the Bay Ridge District, Held July 11, 1917.

The roll was called and the following members answered to their names: Commissioner of Public Works Edmund W. Voorhies, presiding; Aldermen Mollen, Kenney and Dunn.

The Secretary presented the following petition for consideration:

Minutes of meeting held June 6, 1917, approved.

1. Oliver st. To grade Oliver st., from Marine ave. westerly to the point where now improved.

Report states limits should read from Marine ave. to a point 347 feet west of Marine ave., and suggests that regulating, curbing and laying of sidewalks should be included. Laid over indefinitely.

2. 56th st. Building a sewer in 56th st., between 8th and 9th aves.

On motion of Alderman Dunn, duly seconded, a resolution initiating proceedings for this improvement was unanimously adopted.

3. 54th st. To construct a sewer basin on 54th st. at the southerly corner of 9th ave. at the expense of the owner or owners of lots fronting on the portion of the streets draining into said basin. Estimated cost, \$200; assessed valuation, \$27,300.

On motion of Alderman Dunn, duly seconded, a resolution initiating proceedings for this improvement was unanimously adopted.

4. 82d st. To lay an asphalt pavement on 82d st., between 3d and 4th aves. Adopted. Paving to be permanent asphalt.

5. 12th ave. Recurbing east side of 12th ave., from 52d st. to 53d st., with concrete curbing.

On motion of Alderman Dunn, duly seconded, the petition was unanimously adopted.

Three (3) resolutions were adopted to make repairs to sidewalks at the expense of the owner or owners of said lots.

On motion of Commissioner Voorhies, the meeting adjourned.

MARK REARDON, JR., Secretary of the Borough.

Abstracts of Minutes of a Duly Advertised Meeting of the Local Board of the Flatbush District, Held July 11, 1917.

The roll was called and the following members answered to their names: Edmund W. Voorhies, Commissioner of Public Works, presiding; Aldermen Ryan and Squiers. Alderman Smith telephoned, requesting to be excused, attending Committee meeting in Manhattan.

Approval of minutes of meeting held June 6, 1917.

The Secretary presented the following petitions for consideration:

1. 15th ave. Sewer in 15th ave., between 36th and 37th sts.

Outlet sewer necessary in 37th st., from 15th ave. to West st.

Alderman Ryan moved the adoption of the petition, including the outlet sewer, which was unanimously carried.

2. 15th ave. To pave 15th ave., from 36th st. to 37th st., also to regulate, grade, curb and lay sidewalks where necessary.

Motion to lay over adopted.

3. Avenue R. Regulating and grading Avenue R, from Stillwell ave. to W. 10th st., and to lay curbs and sidewalks on the northerly side of Avenue R, from Stillwell ave. to about the middle line of the block between W. 11th st. and W. 12th st., and on the southerly side of Avenue R, from Stillwell ave. to about the middle line of the block between W. 8th st. and W. 9th sts.

On motion of Alderman Ryan, duly seconded, the proposition was unanimously adopted.

4. Sterling st. Opening Sterling st., from the westerly side of Washington ave. to the easterly side of Flatbush ave., in continuation of the existing street.

Resolution recommending the locating and laying out of the street and establishing grades therefor should first be adopted.

Motion to lay over adopted.

5. 51st st. Asphalt 51st st., between 15th ave. and 16th ave.

On motion of Alderman Ryan, duly seconded, a resolution initiating proceedings for this improvement was unanimously adopted. Paving to be permanent asphalt.

6. W. 35th st. Paving of W. 35th st., from Neptune ave. to the Atlantic Ocean. Resolution suggested to read from Surf ave. to Mermaid ave. only.

On motion of Alderman Ryan, duly seconded, the petition was unanimously adopted, same to read from Mermaid ave. to Surf ave., excepting the right of way of the New York and Coney Island Railroad.

7. Amersford pl. To build a sewer in Amersford pl. Limits recommended between Glenwood rd. and E. 28th st.

On motion of Commissioner Voorhies, duly seconded, petition adopted.

8. E. 38th st. Regulating, grading, curbing and laying sidewalks on both sides of E. 38th st., between Church and Snyder ave., and also for laying sewers.

On motion of Commissioner Voorhies, duly seconded, a resolution initiating proceedings for this improvement, was unanimously adopted, excluding sewers from the petition.

9. E. 8th st. To construct sewer in E. 8th st., from Avenue K to Avenue L.

On motion of Alderman Ryan, duly seconded, a resolution initiating proceedings for this improvement was unanimously adopted.

10. Neptune ave. To lay out Neptune ave., between W. 6th st. and W. 15th st., taking the land necessary for a full width st., from the northerly side, instead of the southerly side of the street.

Two resolutions would be needed: 1. Recommending to the Board of Estimate and Apportionment the laying out

of Neptune ave. 2. To acquire title to Neptune ave.

On motion of Alderman Ryan, the following resolutions were unanimously adopted:

Recommending to the Board of Estimate and Apportionment an alteration in the map or plan of the City of New York, showing a change of the lines and grades in Neptune ave., from W. 15th st. to W. 6th st.

To acquire title to Neptune ave. 11. 36th st. Paving 36th st., from Church ave. to 15th ave.

On motion of Alderman Ryan, duly seconded, a resolution, initiating proceedings for this improvement, was unanimously adopted. Paving to be permanent asphalt.

12. Bay 22d st. To curb and to pave, where not already paved, Bay 22d st., from Bath ave. to Cropsey ave., and to repave, at the expense of the City, the strip of macadam in the centre of the street.

Resolution should read as follows: To regulate, grade, curb, lay and relay sidewalks, where necessary, and lay a permanent asphalt pavement, where not already paved, on Bay 22d st., from Bath ave. to Cropsey ave.

Motion to deny unanimously carried.

13. W. 36th st.; Canal ave. To regulate and grade the intersection of W. 36th st. and Canal ave.

On motion of Alderman Ryan, duly seconded, the resolution initiating this proceeding was unanimously adopted.

13a. 78th st. To regulate, grade, set curb and lay cement sidewalks on 78th st., from 16th ave. to New Utrecht ave.

On motion of Alderman Ryan, duly seconded, the petition was denied.

On motion of Alderman Ryan, meeting adjourned.

MARK REARDON, JR., Secretary of the Borough.

Bellevue and Allied Hospitals.

An adjourned regular meeting of the Board of Trustees of Bellevue and Allied Hospitals was held at Bellevue Hospital on Friday, Oct. 26, 1917, at 3.30 p. m.

Present—Dr. Brannan, the President, in the chair; Messrs. Paulding, O'Keeffe, Sachs, Robins and Farley, Trustees. Excused—Mr. Stern and Mr. Kingsbury, Commissioner of the Department of Public Charities.

Dr. O'Hanlon, the General Medical Superintendent, reported as follows:

Dr. Gregory recommends the transfer of Dr. Jewett, Assistant Alienist, appointed July 1, 1917, from the \$1,500 position to the \$1,800 position, now vacant.

Dr. Wheeler recommends the temporary appointment of Dr. Vandervoort as Dental Interne at Gouverneur Hospital. Dr. Vandervoort served for over a year as Dental Interne at Bellevue.

Service flags for the various hospitals of the department have been ordered; at present 110 have been called from Bellevue, 13 from Fordham, 9 from Harlem, 30 from Gouverneur and 2 from Neponset.

On the 21st instant, Mrs. N. Kidney, 51 years of age, admitted to Gouverneur Hospital at 4.30 p. m., suffering from intestinal obstruction and general peritonitis, was prepared for operation and anaesthesia induced. After having taken about 1 oz. of ether for a period of five minutes she suddenly collapsed and died.

On separate motion, duly seconded and carried in each instance, action was taken upon the report of the General Medical Superintendent, as follows:

The promotion of Dr. Jewett, Assistant Alienist, from the position of \$1,500 to the \$1,800 position now vacant was authorized.

The temporary appointment of Dr. Vandervoort as Dental Interne at Gouverneur was also approved.

The purchase of service flags for the department was authorized.

COMMITTEE REPORTS.

Dr. Brannan presented a list of bids received at Bellevue Hospital on Thursday, Oct. 26, for potatoes. On the recommendation of the Committee on Supplies, contracts were awarded to the low formal bidders.

Mr. Paulding reported that he has been requested by the Paris office of the American Red Cross Association to come to France for work in connection with the United States Army Division, and that he expected to leave within a week or ten days. After consideration, it was moved, seconded and carried to grant Mr. Paulding an indefinite leave of absence in order to fulfill his patriotic duties with the American Red Cross Association. During the absence of Mr. Paulding the following assignments to the active committees were made: Supplies, Mr. Farley, Mr. Kingsbury, Mr. Robbins; Conference (Bellevue), Mr. O'Keeffe, Mr. Stern; Conference (Gouverneur), Mr. Sachs, Mr. Stern. On motion, duly seconded and carried, it was

Resolved, To appoint Mr. Robbins Secretary, pro tem.

Mr. Farley, Chairman of the Building Committee, presented a drawing of the revised plan of the bridge from Gouverneur Hospital to the new building for the Out Patient Department. After further consideration, it was moved, seconded and carried to accept the plan, which provides for the bridge at the roof level to the latter building, and authorize its transmission to the Board of Estimate.

Mr. O'Keeffe, on behalf of the Conference Committee of Harlem Hospital, recommended the transfer of Dr. Echeverria from the position of Gynaecologist to Out Patients and Adjunct Assistant Visiting Gynaecologist to the place of Surgeon to Out Patients and Adjunct Assistant Visiting Surgeon. On motion, duly seconded and carried, this report was approved and the appointment made accordingly.

Mr. O'Keeffe recommended that the promotion of Herbert E. Stein to the position of Gynaecologist to Out Patients and Adjunct Assistant Visiting Gynaecologist, which vacancy was caused by the transfer of Dr. Echeverria into the surgical side, be referred to the Conference Committee. On motion, duly seconded and carried, this was approved.

On the recommendation of the Conference Committee of Fordham Hospital, Louis Frischman was appointed Assistant Physician to Out Patients.

Reference was made to a request of the Executive Committee of the Medical Board of Bellevue that there be created on the Second Division the place of Adjunct Assistant Visiting Physician, the incumbent to devote his time to the pathological work of that division, and recommending the appointment of Howard S. Jeck to the place. After consideration, on motion, duly seconded and carried, these requests were approved.

Information was received that Mrs. Marion McMillin, Chairman of the Auxiliary Committee to the Gouverneur Tuberculosis Clinic telephoned and asked the Trustees to consider the subject of providing a new docking place for the boat "John H. Huddleston," the contract for the alterations of which expires on Dec. 23, 1917. On motion, duly seconded and carried, a committee, consisting of Mr. O'Keeffe and Mr. Farley, was appointed to look into the subject.

Reference was made to the amount of the subscriptions made by the employees of Bellevue and Allied Hospitals to the Second Liberty Loan, and the General Medical Superintendent presented a tabulation showing a total of \$39,700, to which Mr. O'Keeffe added a subscription of \$2,000.

COMMUNICATIONS.

A communication, dated Oct. 22, was presented from Oswald Garrison Villard, President of the Board of Trustees of the Manassas Industrial School for Colored Youth, inquiring whether the department has dental equipment which is no longer required and could be transferred. The General Medical Superintendent reported that the department had no equipment available. It was moved, seconded and carried to so inform Mr. Villard and also that the department is precluded by the City Charter from transferring such equipment and has referred the letter to Dr. Wheeler, the Director of the Dental Service.

A letter, dated Oct. 26, was presented from Joseph H. Freedlander, transmitting for re-approval a modification of the plans and specifications for the alterations to the ambulance station at Harlem Hospital to provide a fireproof ceiling instead of a metal ceiling, pursuant to the decision of the Court of Appeals of the Bureau of Fire Prevention. The plans, as amended, require a tiled ceiling at an estimated cost of \$9,375 instead of a metal ceiling at an estimated cost of \$6,300 as approved by the Board of Estimate and Apportionment on July 23, 1917. On the recommendation of the Building Committee these plans were approved and transmitted to the Board of Estimate and Apportionment for approval.

The minutes of the Executive Committee of the Medical Board of Bellevue Hospital for Oct. 10 were presented. On motion, duly seconded and carried, the nomination of Henry F. Moore as Assistant Visiting Physician, Tuberculosis Service, in the place of Henry H. Pelton, resigned, and the nomination of Sidney Weil as Assistant Physician to Out Patients, Tuberculosis Service, were referred to the Conference Committee of the First Division. The resignations of Henry H. Pelton, Assistant Visiting Physician, Tuberculosis Service, and Edna McHugh, Instructor in Anaesthesia, First Division, were accepted with regret. The nomination of Henry Pelton as Assistant Visiting Physician on the Second Division in the place of Dr. Hastings, absent on military duty, was referred to the Conference Committee.

The minutes of the Medical Board of Harlem Hospital for Oct. 16 were presented. On motion, duly seconded and carried, the nomination of Ralph Hall Whitcher for a position in the Pediatric

Department was referred to the Conference Committee. The exact position was not given. The request of Stanley Brady for permission to teach a section at the hospital in the Pediatric Department was approved.

Action was deferred, on account of the vagueness of the request of the Medical Board, to approve the application of M. Holzman to be relieved as House Surgeon at Harlem Hospital on Jan. 1, 1917.

A communication, dated Oct. 20, addressed to Dr. O'Hanlon, was presented from Waldo H. Mork, Visiting Dentist to Fordham Hospital, regarding Dr. Nicoll's orders to the house staff relative to the surgical service. On motion, duly seconded and carried, it was moved to inform Dr. Mork that Dr. Nicoll is one of the directors of the surgical service and is held responsible for all patients that may be classed as surgical cases that come to Fordham Hospital and has the immediate direction and professional care of those patients.

A letter, dated Oct. 24, was presented from Alexander Nicoll, giving a report on the work of the Fordham Hospital Unit. On motion, duly seconded and carried, this communication was ordered placed on file after having been sent from one Trustee to another.

A letter, dated Oct. 18, was presented from Paluel J. Flagg, resigning as Instructor in Anaesthesia at Fordham Hospital, and offering to accept the position of Consulting Anaesthetist to Bellevue and Allied Hospitals. On motion, duly seconded and carried, this resignation was accepted with regret.

A letter, dated Oct. 16, was presented from the Board of Estimate and Apportionment, transmitting a copy of a resolution adopted by that Board on Oct. 11, 1917, transferring funds from Codes Nos. 2025, 2027 and 2030, Bellevue Hospital, to No. 3039, City Fund for Salary and Wage Accruals. On motion, duly seconded and carried, this communication was ordered placed on file.

A motion to adjourn the meeting was moved, seconded and carried.

J. K. PAULDING, Secretary, Board of Trustees.

Borough of Manhattan.

BUREAU OF BUILDINGS.

Report for Week Ended Nov. 24, 1917.

Plans filed: For new buildings, 2; estimated cost, \$1,050,000; for alterations, 50; estimated cost, \$150,910; buildings reported as unsafe, 45; other violations of law reported, 150; exit orders, 19.

Changes in Departments, Etc.

DEPARTMENT OF FINANCE.

Appointed—Temporary Clerks at \$3 a day, Bureau for the Collection of Taxes: William J. Higgins, 992 Washington ave., Bronx; James Fennelly, 213 Richards ave., Glendale; Samuel Cohen, 530 W. 152d st.; Daniel G. Walsh, 159 Nineteenth st., Brooklyn, and Honor L. May, 558 E. 128th st., Nov. 28; Richard G. Clarke, 662 W. 187th st.; Peter A. O'Toole, 476 W. 144th st.; Morris Josephs, 110½ Cherry st., and August J. Triebel, 382 Kosciusko st., Brooklyn, Nov. 26; Sadie A. Bryan, 451 Jefferson ave., Brooklyn, Bureau for Collection of Assessments and Arrears; Ambrose M. Morris, 2351 Concourse, Bronx, Bureau of Accountancy, and Michael J. A. Hickey, 818 E. 169th st., Auditing Bureau, Division of Refunds, Temporary Clerks at \$3 a day, Nov. 26. John A. Kivlen, 1354 Seventy-fourth st., Brooklyn, Temporary Tabulating Machine Operator at \$2.50 a day, Bureau of Municipal Investigation and Statistics, Nov. 20. Marion Tracy, 124 Convent ave., Temporary Stenographer and Typewriter at \$840 per annum, Auditing Bureau, Division of Receipts, Dec. 3.

Salaries Fixed—Cecilia A. Bergen, Marian Brady, May G. Mon, Irene Mulcahy, Ruth V. Schatzabel, Mary Trebra, Mary Doyle, Frances Prager, Ellen E. Heusel, Eva M. Wells and Elizabeth M. Burns, Temporary Tabulating Machine Operators at \$2.50 a day, Bureau of Municipal Investigation and Statistics, Dec. 3.

Services Ceased—Christopher G. Reardon, Clerk at \$1,200 per annum, Bureau for the Collection of Taxes, Brooklyn, Nov. 26; George W. Bricker, Bookkeeper at \$1,200 per annum, Bureau for the Collection of Assessments, Brooklyn, Nov. 30; Anna M. Sulzer, Typewriting Copyist, Bureau of Law and Adjustment, Dec. 4; Elizabeth J. Donnelly, Temporary Tabulating Machine Operator, Bureau of Municipal Investigation and Statistics, at \$2 a day, Nov. 23; Florence J. Gould, Temporary Adding and Billing Machine Operator, Bureau for the Collection of Taxes at 50 cents an hour, Nov. 30.

BOROUGH OF THE BRONX.

Appointed—Laborers at \$2.50 a day: Gerodo d'Agostino, 634 Taylor ave.; William Kuestner, 2472 Elm pl.; Carmine Simenta, 640 Taylor ave.; Leone Popoly, 760 E. 215th st.; Vincenzo Mannarello, 746 E. 215th st.; Enrico Granese, 3071

Villa ave.; Frank Grimaldi, 762 E. 213th st.; Angelo Dalano, 718 E. 212th st.; Thomas J. Taylor, 1120 Washington ave.; Robert E. Johnston, 70 E. 177th st.; John E. Lane, 3416 Bailey pl.; Lawrence A. Moore, 2210 Starling ave., and Feliciano Damiano, 2347 Arthur ave., Oct. 22; Francesco Di Polo, 769 E. 215th st., Oct. 15. Temporary Asphalt Workers at \$2.50 a day: Edward S. Mulligan, 2026 Walton ave., Nov. 2; Martin Dauer, 495 E. 167th st., Nov. 12; Wilfrid J. Childs, 2242 Creston ave., Oct. 24. Anna E. Stein, 2412 Tiebout ave., Stenographer at \$1,500 per annum, Nov. 26.

Died—Laborers: Christian Limbach, Oct. 10; Henry J. Loehr, Nov. 1; Fritz Mohr, Nov. 3; Timothy Gleason, June 13; Nicola Angelino, Oct. 8. Charles Cowdrick, Engineer on Steam Roller, Nov. 25.

Salary Fixed—Samuel Greenberg, Clerk, at \$360 per annum, Oct. 17. John Mackay, Emil Goldner, Max Goldner, Nicola Primiano, John Moylan, Solomon Saunders, Gabriello Venditto, Edward A. Walker and Mauro Vincenzo, Laborers at \$2.50 a day, Nov. 19.

Reinstated—Ralph Renwood, 2495 Cambrelling ave., Laborer at \$2.50 a day, Oct. 26.

Services Ceased—John F. Lang, Temporary Auto Engineman, Nov. 15. Laborers: Timothy B. Mullins, Rafael Buonomi, Louis Ludwig, William T. Butler, Leone Popoly, Carmine Siment and Gerodo d'Agostino, Nov. 3; Mortimer Hennessy, Oct. 1; Eugene F. McCarthy, Oct. 8. Asphalt Workers: William P. Jones, August Repetti, John Johnson and Edward White, Nov. 3; Francesco Coppola, Oct. 10; Wilfrid J. Childs, Nov. 2; Edward S. Mulligan, Nov. 28. Elizabeth I. Toms, Stenographer, Nov. 10.

Retired—John J. Leddy, Foreman, Bureau of Sewers and Highways, Maintenance, on annuity of \$500, Dec. 1.

DEPARTMENT OF PARKS.

MANHATTAN AND RICHMOND.

Appointed—John Costello, 170 W. 65th st., Temporary Blacksmith at \$5 a day, Dec. 3; George Lawson, 206 W. 146th st., Carl Youngberg, 889 First ave.; Patrick Nevins, 92 Perry st., and James Goff, 403 E. 83rd st., Temporary Blacksmiths' Helpers at \$3.50 a day, Dec. 3; Edward A. Durner, 453 E. 142d st., Veterinarian, compensation not to exceed \$750 per annum, Nov. 22.

Services Ceased—Adele Mueger, 2254 Grand ave., Bronx; Jane O'Toole, 810 Elmsmere pl., Bronx; May Rielly, 31 North st., Bronx; Eileen O'Meara, 311 E. 124th st.; Esther Siebel, 162 E. 184th st., Bronx; Martha Wylie, 799 Elmsmere pl., Bronx, School Farm Attendants, \$3 a day, Nov. 23.

Transferred—Z. Giordani, 433 E. 114th st., Laborer at \$2.50 a day, to Department of Water Supply, Gas and Electricity, Nov. 16.

Services Ceased—Henry Drush, 430 E. 67th st., and Raymond T. McEvey, 215th st. and Seaman ave., Climbers and Pruners, \$2.50 a day, Nov. 30; Thomas Clibborn, 72 E. 122d st., and Thomas French, 250 W. 106th ave., Stonecutters, \$4.80 a day, Dec. 1.

Appointed—Harry A. DuBois, 438 W. 213th st., General Foreman (Shops), at \$1,800 per annum, Dec. 1.

DEPARTMENT OF PLANT AND STRUCTURES.

Salary Fixed—Louis Marquart, Jr., 139 Eighteenth st., Brooklyn, Bridge Tender at \$900 per annum, Dec. 6.

BOROUGH OF BROOKLYN.

Salary Increased—John Crowe, Clerk, from \$300 to \$360 per annum, Bureau of Buildings, Dec. 1.

DEPARTMENT OF DOCKS AND FERRIES.

Appointed—Marine Stokers, \$90 a month: Michael Connor, Nov. 6; Neils Nissen, Frank E. Hennessy, John Carroll, James Kelly, Thomas H. Harris, Pasquale Urcioli, Edward Murphy, Daniel Scanlon and Raymond Reagan, Nov. 8; Allen Rehnstrom, James E. Murphy and Daniel J. Kenney, Nov. 12. Lorenz Sanzone and John F. Hartman, Stenographers and Typewriters, \$780 per annum, Nov. 12. Clerks, \$900 per annum: Joseph W. Wyckoff, Nov. 14; Charles Kunzinger, Nov. 15. Viktor F. Erickson, John O'Neill, Peter Sevon, William J. Mascher, Thomas J. Dugan, Charles Norbeck and Michael McCallan, Dock Builders at \$4.25 a day, Nov. 13; John A. Benson, Wireman at \$5 a day, Nov. 19; John F. Crowley, Thomas Sullivan and John H. Collins, Dock Builders at \$4.25 a day, Nov. 16; Daniel J. Brennan, Pile Driver Engineer at \$5.50 a day, Nov. 16; Francis J. Hickey, Watchman at \$2.25 a day, Nov. 19. Painters, \$5 a day: William C. Osterhaus, William A. Davis, Eugene A. Berland, Reuben M. Levanion, William H. Rose, John S. Modra, Ernest G. Kolbus and Wm. F. White, Nov. 15; Frank D. Koester, George Wilson and William J. Winch, Nov. 21. Dock Builders, \$4.25 a day: John Hatton and Thomas J. Brady, Nov. 19; Harry Bagley and Christopher

E. Pettit, Nov. 20. Charles Erdman, Machinist's Helper at \$3 a day, Nov. 24; Francis J. Ayres and Abraham Jacobs, Stenographers and Typewriters at \$900 per annum, Nov. 22. Dock Builders, \$4.25 a day: John Norbeck No. 2, Nov. 19; James Carren, Nov. 21; John F. McDonald, Watchman at \$2.25 a day, Nov. 26. Marine Stokers, \$90 a month: Timothy O'Leary, Nov. 20; Thomas Durkin, Nov. 24. Thomas F. Costello, Deckhand at \$900 per annum, Dec. 1. Marine Stokers, \$90 a month: Frank A. Cummings, William J. McKenna and Philip J. Galeazzi, Nov. 30; Emery Fohner, Nov. 6.

Transferred—John J. Fitzpatrick, Laborer at \$2.50 a day, from President, Borough of Manhattan, Nov. 8; John E. Reilly, Housesmith at \$5.50 a day, from Department of Street Cleaning, Nov. 9; Herman Rosenthal, Clerk, \$840 per annum, from Municipal Civil Service Commission, Nov. 26.

Titles Changed—Charles J. Farley, from Chief Clerk at \$4,000 per annum to Second Deputy Commissioner at \$5,000 per annum, Nov. 24. Laborers at \$2.50 a day to Dock Builder at \$4.25 a day: John Grady, Nov. 30; Patrick J. Conway, Nov. 16.


Reinstated—Arthur Lowe, Stenographer and Typewriter at \$900 per annum, Nov. 16; Vincent J. Kennedy, Deckhand at \$900 per annum, Nov. 23.

Promoted—Patrick J. Monahan, Marine Engineer at \$1,650 per annum to Chief Marine Engineer at \$1,800 per annum, Nov. 9; Charles P. Lawless and John G. Kennedy, Laborers at \$2.50 a day to Watchmen at \$2.25 a day, Nov. 23; John J. DeMaio, Deckhand, Nov. 10; Martin Malloy, Marine Stoker, Nov. 12; Robert P. Cafferata, Clerk, Oct. 31. Marine Stokers: William A. Johnston, Nov. 30; Richard J. Dewhurst, Dec. 3.

Died—James Welsh, Laborer, Sept. 3.

Retired—John Butch, Laborer, on an annuity of \$367.50, and Justin McNamara, Ship Caulker, on annuity of \$480, Dec. 1.

Services Ceased—Philip Brann, Stenographer and Typewriter, Nov. 15; Daniel I. Brennan, Pile Driver Engineer, Nov. 10; Frank H. Nyscrom, Diver, Nov. 10; John E. Eastmond, Second Deputy Commissioner, Nov. 22; Robert Roach and Harry Sellers, Boiler Makers, Nov. 24; Marine Stokers: William Day, Nov. 16; Pasquale Urcioli, James Flannery and James Kelly, Nov. 14; George R. Carter, Stenographer and Typewriter, Nov. 21.

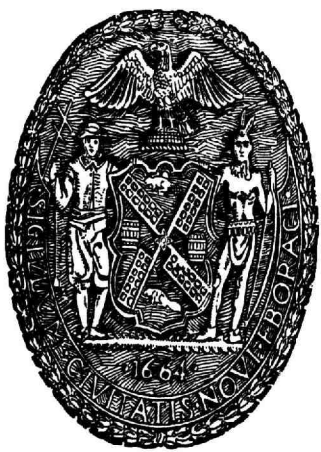

OFFICIAL DIRECTORY.

Unless otherwise stated, the Public Offices of the City are open for business from 9 a. m. to 5 p. m.; Saturday, 9 a. m. to 12 noon.

CITY OFFICES.

MAYOR'S OFFICE.

City Hall, Telephone, 1000 Cortlandt. John Purroy Mitchell, Mayor. Theodore Rousseau, Secretary. Samuel L. Martin, Executive Secretary. Paul C. Wilson, Assistant Secretary. Bureau of Weights and Measures. Municipal Building, 3d floor. Telephone, 1498 Worth. Fred. H. Tighe, Deputy and Acting Commissioner.

COMMISSIONER OF ACCOUNTS.

Municipal Building, 12th floor. Telephone, 4315 Worth. Leonard M. Wallstein, Commissioner of Accounts.

BOARD OF ALDERMEN.

Clerk's Office, Municipal Building, 2nd floor. Telephone, 4430 Worth. P. J. Scully, Clerk. President of the Board of Aldermen. City Hall. Telephone, 6770 Cortlandt. Frank L. Dowling, President.

BOARD OF AMBULANCE SERVICE. Municipal Building, 10th floor. Ambulance Calls, 3100 Spring. Administration Offices, 748 Worth.

ARMORY BOARD.

Municipal Building, 8th floor. Telephone, 594 Worth. C. D. Rhinehart, Secretary.

ART COMMISSION.

City Hall. Telephone, 1197 Cortlandt. John Quincy Adams, Assistant Secretary.

BOARD OF ASSESSORS.

Municipal Building, 8th floor. Telephone, 29 Worth. William C. Ormond, Chairman.

BELLEVUE AND ALLIED HOSPITALS. 26th st. and 1st ave. Telephone, 8800 Madison Square. Dr. John W. Brannan, President. J. K. Paulding, Secretary.

CENTRAL PURCHASE COMMITTEE. Municipal Building, 12th floor. Telephone, 4227 Worth. William C. Ormond, Chairman.

BUREAU OF THE CHAMBERLAIN. Municipal Building, 14th floor. Telephone, 4227 Worth. Milo R. Maltbie, Chamberlain.

BOARD OF CHILD WELFARE. City Hall. Telephone, 4127 Cortlandt. Harry L. Hopkins, Secretary.

CITY CLERK AND CLERK OF THE BOARD OF ALDERMEN.

Municipal Building, 2nd floor. Telephone, 4430 Worth. P. J. Scully, City Clerk.

BOARD OF CITY RECORD.

Supervisor's Office, Municipal Building, 8th floor. Distributing Division, 96 Reade st. Telephone, 3490 Worth.

DEPARTMENT OF CORRECTION.

Municipal Building, 24th floor. Telephone, 1610 Worth. Burdette G. Lewis, Commissioner.

DEPARTMENT OF DOGS AND FERRIES. Pier "A," North River. Telephone, 300 Rector. R. A. C. Smith, Commissioner.

DEPARTMENT OF EDUCATION.

Board of Education. Park ave. and 59th st. Telephone, 5580 Plaza. Stated meetings of the Board are held at 4 p. m. on the first Monday in February, the second Wednesday in August and the second and fourth Wednesdays in every month, except August.

William G. Willcox, President. A. Emerson Palmer, Secretary.

BOARD OF ELECTIONS.

General Office and Office of the Borough of Manhattan, Municipal Building, 18th floor. Telephone, 1307 Worth.

Edward F. Boyle, President. Moses M. McKee, Secretary.

Other Borough Offices.

The Bronx. 368 E. 148th st. Telephone, 336 Melrose. Brooklyn. 435-445 Fulton st. Telephone, 1932 Main. Queens. 64 Jackson ave., L. I. City. Telephone, 3375 Hunters Point.

Richmond. Borough Hall, New Brighton, S. I. Telephone, 1000 Tompkinsville. All offices open from 9 a. m. to 4 p. m., Saturdays to 12 noon.

BOARD OF ESTIMATE AND APPORTIONMENT.

Municipal Building, 13th floor. Telephone, 4560 Worth. Joseph Haag, Secretary.

Bureau of Records and Minutes. Municipal Building, 13th floor. Telephone, 4560 Worth. Joseph Haag, Secretary.

Office of the Chief Engineer. Municipal Building, 13th floor. Telephone, 4560 Worth. Nelson P. Lewis, Chief Engineer.

Bureau of Public Improvements. Municipal Building, 13th floor. Telephone, 4560 Worth. Nelson P. Lewis, Chief Engineer.

Bureau of Franchises. Municipal Building, 13th floor. Telephone, 4560 Worth. Harry P. Nichols, Engineer.

Bureau of Contract Supervision. Municipal Building, 13th floor. Telephone, 4560 Worth. Central Testing Laboratory, 125 Worth st. Telephone, 3088 Franklin. Tilden Adamson, Director.

Bureau of Personal Service. Municipal Building, 13th floor. Telephone, 4560 Worth. George L. Tirrell, Director.

DEPARTMENT OF FINANCE.

Municipal Building, 5th floor. Telephone, 1200 Worth. William A. Prendergast, Comptroller.

Deputy Comptrollers, 7th floor. Edmund D. Fisher, Albert E. Hadlock, Shepard A. Morgan, Hubert L. Smith.

Receiver of Taxes. Manhattan—Municipal Building, 2nd floor. Telephone, 1200 Worth.

Brooklyn—177th st. and Arthur ave. Telephone, 140 Tremont.

Brooklyn—236 Duffield st. Telephone, 7056 Main.

Queens—5 Court Square, L. I. City. Telephone, 3386 Hunters Point.

Richmond—Borough Hall, St. George. Telephone, 100 Tompkinsville.

William C. Hecht, Receiver of Taxes. Collector of Assessments and Arrears.

Manhattan—Municipal Building, 3d floor. Telephone, 1200 Worth.

Brooklyn—177th st. and Arthur ave. Telephone, 47 Tremont.

Brooklyn—503 Fulton st. Telephone, 8340 Main.

Queens—Municipal Building, Court Square, L. I. City. Telephone, 1553 Hunters Point.

Richmond—Borough Hall, St. George. Telephone, 1000 Tompkinsville.

Daniel Moynahan, Collector.

FIRE DEPARTMENT.

Municipal Building, 11th floor. Telephone, 4100 Worth.

Brooklyn, 365 Jay st. Telephone, 7600 Main. Robert Adamson, Commissioner.

DEPARTMENT OF HEALTH.

Centre and Walker sts., Manhattan. Telephone, 6280 Franklin.

Bureau of Permit and Contagious Disease offices always open.

Brooklyn, 3731 Third ave., Brooklyn, Flatbush ave., Willoughby and Fleet sts. Queens, 372 Fulton st., Jamaica. Richmond, 514 Bay st., Stapleton.

Haven Emerson, Commissioner. Alfred E. Shipley, Secretary.

BOARD OF INEBRIETY.

300 Mulberry st. Telephone, 2990 Spring. Board meets first Wednesday in each month at 4 p. m.

Charles Samson, Secretary.

LAW DEPARTMENT.

Office of Corporation Counsel. Main office, Municipal Building, 16th floor. Telephone, 4600 Worth.

Lamar Hardy, Corporation Counsel. Brooklyn office, 153 Pierrepont st. Telephone, 2948 Main.

Bureau of Street Openings.

Main office, Municipal Building, 15th floor. Telephone, 1380 Worth.

Brooklyn office, 166 Montague st. Telephone, 5916 Main.

Queens office, Municipal Building, L. I. City. Telephone, 3886 Hunters Point.

Bureau for the Recovery of Penalties. Municipal Building, 15th floor. Telephone, 4600 Worth.

Bureau for the Collection of Arrears of Personal Taxes. Municipal Building, 17th floor. Telephone, 4600 Worth.

DEPARTMENT OF LICENSES.

Main office, 49 Lafayette st. Telephone, 4490 Franklin.

George H. Bell, Commissioner. Brooklyn—381 Fulton st. Telephone, 1497 Main.

Richmond—Borough Hall, New Brighton. Telephone, 1000 Tompkinsville.

Division of Licensed Vehicles—517-519 W. 57th st. Telephone, 6387 Columbus.

Public Employment Bureau—Men's departments, 128 Leonard st. Women's departments, 83 Lafayette st. Telephone, 6100 Franklin.

Branch Offices: 157 E. 67th st., Manhattan; Telephone, 2001 Plaza. 436 W. 27th st., Manhattan, Telephone 1937 Chelsea. 12 W. 11th st., Manhattan; Telephone, 8065 Chelsea. 85 Java st., Brooklyn; Telephone, 3274 Greenpoint.

MUNICIPAL CIVIL SERVICE COMMISSION. Municipal Building, 14th floor. Telephone, 1580 Worth.

Benjamin Patterson, President. Robert W. Belcher, Secretary.

MUNICIPAL REFERENCE LIBRARY.

Municipal Building, 5th floor. Telephone, 1072 Worth. 9 a. m. to 5 p. m.; Saturday, to 1 p. m.

DEPARTMENT OF PARKS.

Municipal Building, 10th floor. Telephone, 4850 Worth. Robert F. Volentine, Commissioner, Manhattan and Richmond.

Borough of Brooklyn.

Litchfield Mansion, Prospect Park, Brooklyn. Telephone, 2300 South.

Raymond V. Ingersoll, Commissioner. Borough of The Bronx.

Zbrowski Mansion, Claremont Park. Telephone, 2640 Tremont.

Thomas W. Whittle, Commissioner. Borough of Queens.

The Overlook, Forest Park, Richmond Hill, L. I. Telephone, 2300 Richmond Hill.

John E. Weier, Commissioner. PARK BOARD.

Municipal Building, 10th floor. Telephone, 4850 Worth. Robert F. Volentine, President; Louis W. Fehr, Secretary.

PAROLE COMMISSION.

Municipal Building, 24th floor. Telephone, 2254 Worth.

Thomas R. Minnick, Secretary.

DEPARTMENT OF PLANT AND STRUCTURES.

Municipal Building, 18th floor. Telephone, 380 Worth.

F. J. H. Kracke, Commissioner.

EXAMINING BOARD OF PLUMBERS.

Municipal Building, 9th floor. Telephone, 1800 Worth.

Janet A. G. Hahn, Clerk.

POLICE DEPARTMENT.

240 Centre st. Telephone, 3100 Spring. Arthur Woods, Commissioner.

DEPARTMENT OF PUBLIC CHARITIES.

Principal office, Municipal Building, 10th floor. Telephone, 4440 Worth.

John A. Kingsbury, Commissioner. Brooklyn and Queens, 327 Schermerhorn st., Brooklyn. Telephone, 2977 Main.

Bureau of Social Investigation, Pearl and Centre sts. Telephone, 4405 Worth.

Borough of Richmond, Borough Hall, St. George, S. I. Telephone, 1000 Tompkinsville.

DEPARTMENT OF PUBLIC MARKETS.

Municipal Building. Henry Moskowitz, Commissioner.

PUBLIC SERVICE COMMISSION.

120 Broadway, 8 a. m. to 11 p. m., every day, including holidays and Sundays. Telephone, 7500 Rector.

Oscar S. Straus, Chairman. James B. Walker, Secretary.

BOARD OF REVISION OF ASSESSMENTS.

Municipal Building, 7th floor. Telephone, 1200 Worth.

John Korb, Jr., Chief Clerk. COMMISSIONERS OF SINKING FUND.

Office of Secretary, Municipal Building, 7th floor. Telephone, 1200 Worth.

John Korb, Jr., Secretary. BOARD OF STANDARDS AND APPEALS.

Municipal Building, 9th floor. Telephone, 184 Worth.

Rudolph P. Miller, Chairman. DEPARTMENT OF STREET CLEANING.

Municipal Building, 12th floor. Telephone, 4240 Worth.

John T. Fetherston, Commissioner. DEPARTMENT OF TAXES AND ASSESSMENTS.

Municipal Building, 9th floor. Telephone, 1800 Worth.

Lawson Purdy, President. C. Rockland Tyne, Secretary.

TENEMENT HOUSE DEPARTMENT.

Manhattan and Richmond office, Municipal Building, 19th floor. Telephone, 1526 Worth.

Brooklyn and Queens office, 503 Fulton st., Brooklyn. Telephone, 3825 Main.

Bronx office, 391 E. 149th st. Telephone, 7107 Melrose.

John I. Murphy, Commissioner. BOARD OF WATER SUPPLY.

Municipal Building, 22nd floor. Telephone, 3150 Worth.

Charles Strauss, President. George Featherstone, Secretary.

DEPARTMENT OF WATER SUPPLY, GAS AND ELECTRICITY.

Municipal Building, 23d, 24th and 25th floors. Telephones: Manhattan, 4320 Worth; Brooklyn, 3980 Main; Queens, 3441 Hunters Point; Richmond, 840 Tompkinsville; Bronx, 3400 Tremont.

Brooklyn, 50 Court st. Bronx, Tremont and Arthur aves. Queens, Municipal Building, L. I. City, Richmond, Municipal Building, St. George. William Williams, Commissioner.

BOROUGH OFFICES.

BOROUGH OF THE BRONX.

President's office, 3d and Tremont aves. Telephone, 2680 Tremont.

Douglas Mathewson, President. BOROUGH OF BROOKLYN.

President's office, 2d floor, Borough Hall. Telephone, 3960 Main.

Lewis H. Pounds, President. Commissioner of Public Works, 2d floor, Borough Hall.

COUNTY OFFICES.

Unless otherwise stated, the County offices are open for business from 9 a. m. to 4 p. m.: Saturday, 9 a. m. to 12 noon.

NEW YORK COUNTY.

COUNTY CLERK.
County Court House. Telephone, 5388 Cortlandt.
Wm. F. Schneider, County Clerk.
DISTRICT ATTORNEY.
Criminal Courts Building, 9 a. m. to 5.15 p. m.; Saturdays, to 12 noon. Telephone, 2304 Franklin.
Edward Swann, District Attorney.
COMMISSIONER OF JUDICIAL AFFAIRS.
280 Broadway. Telephone, 241 Worth.
Frederick O'Byrne, Commissioner.
PUBLIC ADMINISTRATOR.
Hall of Records. Telephone, 3406 Worth.
William M. Hoes, Public Administrator.
COMMISSIONER OF RECORDS.
Hall of Records. Telephone, 3900 Worth.
Charles K. Lexow, Commissioner.
REGISTER.
Hall of Records. Telephone, 3900 Worth.
John J. Hopper, Register.
SHERIFF.
51 Chambers st. Telephone, 4300 Worth.
New York County Jail, 70 Ludlow st.
Alfred E. Smith, Sheriff.
SUBROGATE.
Hall of Records. Telephone, 3900 Worth.
John P. Cohan, Robert Ludlow Fowler, Surrogate.
William Ray De Lano, Chief Clerk.
John F. Curry, Commissioner of Records.

KINGS COUNTY.

COUNTY CLERK.
Hall of Records. Telephone, 4930 Main.
William E. Kelly, County Clerk.
COUNTY COURT.
County Court House. Court open at 10 a. m. daily and sits until business is completed.
Part I, Room 23; Part II, Room 10; Part III, Room 14; Part IV, Room 1, Court House.
Clerk's Office, Rooms 17, 18, 19 and 22; open daily from 9 a. m. to 5 p. m.; Saturday to 12 noon. Telephone, 4154 Main.
John L. Grav, Chief Clerk.
DISTRICT ATTORNEY.
66 Court st. 9 a. m. to 5.30 p. m.; Saturday, to 1 p. m. Telephone, 2954 Main.
Harry E. Lewis, District Attorney.
COMMISSIONER OF JUDICIAL AFFAIRS.
381 Fulton st. Telephone, 330-331 Main.
Jacob Brenner, Commissioner.
PUBLIC ADMINISTRATOR.
44 Court st. Telephone, 2840 Main.
Frank V. Kelly, Public Administrator.
COMMISSIONER OF RECORDS.
Hall of Records. Telephone, 6988 Main.
Edmund O'Connor, Commissioner.
REGISTER.
Hall of Records. Telephone, 2830 Main.
Edward T. O'Loughlin, Register.
SHERIFF.
50 Court st. Telephone, 6845 Main.
Edward Riegelmann, Sheriff.
SUBROGATE.
Hall of Records. Court opens at 10 a. m. Telephone, 3954 Main.
Herbert T. Ketcham, Surrogate.
John H. McCooey, Chief Clerk.

BRONX COUNTY.

COUNTY CLERK.
Civil Records—161st st. and 3d ave. Telephone, 9266 Melrose.
Criminal Branch, 1918 Arthur ave.
James Vincent Ganly, County Clerk.
COUNTY JUDGE.
Bergen Building Annex, Tremont and Arthur aves. Telephone, 3205 Tremont.
Louis D. Gibbs, County Judge.
DISTRICT ATTORNEY.
Tremont and Arthur aves. Telephone, 1100 Tremont.
Francis Martin, District Attorney.
COMMISSIONER OF JUDICIAL AFFAIRS.
1932 Arthur ave. Telephone, 3700 Tremont.
John A. Mason, Commissioner.
PUBLIC ADMINISTRATOR.
2808 Third ave. Telephone, 9816 Melrose, 9 a. m. to 5 p. m.; Saturday, to 12 noon.
Ernest E. L. Hammer, Public Administrator.
REGISTER.
1932 Arthur ave. Telephone, 6694 Tremont.
Edward Polak, Register.
SHERIFF.
1932 Arthur ave. Telephone, 6600 Tremont.
James F. O'Brien, Sheriff.
SUBROGATE.
Bergen Building Annex, 1918 Arthur ave.
George M. S. Schulz, Surrogate.

QUEENS COUNTY.

COUNTY CLERK.
364 Fulton st., Jamaica. Telephone, 2608 Jamaica.
Alexander Dujat, County Clerk.
COUNTY COURT.
County Court House, L. I. City. Telephone, 596 Hunters Point.
Court opens 10 a. m. Trial Term begins first Monday of each month, except July, August and September, and on Friday of each week.
Clerk's office open 9 a. m. to 5 p. m.; Saturday to 12.30 p. m. Telephone, 551 Jamaica.
County Judge's office always open at 336 Fulton st., Jamaica. Telephone, 551 Jamaica.
Burt Jay Humphrey, County Judge.
DISTRICT ATTORNEY.
County Court House, L. I. City. Telephone, 3871 Hunters Point. 9 a. m. to 5 p. m.; Saturday, to 12 noon.
Denis O'Leary, District Attorney.
COMMISSIONER OF JUDICIAL AFFAIRS.
County Court House, L. I. City. Telephone, 963 Hunters Point.
Thorndyke C. McKenney, Commissioner.
PUBLIC ADMINISTRATOR.
362 Fulton st., Jamaica. Telephone, 223 Jamaica.
Randolph White, Public Administrator.
SHERIFF.
County Court House, L. I. City. Telephone, 3766 Hunters Point.
Samuel J. Mitchell, Under Sheriff.
SUBROGATE.
364 Fulton st., Jamaica. Telephone, 397 Jamaica.
Daniel Noble, Surrogate.

RICHMOND COUNTY.

COUNTY CLERK.
County Office Building, Richmond. Telephone, 28 New Dorp.
C. Livingston Bostwick, County Clerk.
COUNTY JUDGE AND SUBROGATE.
Trial Terms, with Grand and Trial Jury, second Monday of March, first Monday of October.
Trial Terms, with Trial Jury only, first Monday of May, first Monday of December.
Special Terms, without jury, Wednesday of each week, except the last week of July, the month of August and the first week of September.
Surrogate's Court.
Monday and Tuesday of each week at the Borough Hall, St. George, and on Wednesday at

the Surrogate's Court at Richmond, except during the session of the County Court. There will be no Surrogate's Court during the month of August.
Surrogate's Court and Office, Richmond. Surrogate's Chambers, Borough Hall, St. George.
J. Harry Tiernan, County Judge and Surrogate.

DISTRICT ATTORNEY.
Borough Hall, St. George. Telephone, 50 Tompkinsville, 9 a. m. to 5 p. m.; Saturday, to 12 noon.
Albert C. Fach, District Attorney.
COMMISSIONER OF JUDICIAL AFFAIRS.
Village Hall, Stapleton. Telephone, 81 Tompkinsville.
Edward J. Miller, Commissioner.
PUBLIC ADMINISTRATOR.
Port Richmond. Telephone, 704 West Brighton.
William T. Holt, Public Administrator.
SHERIFF.
County Court House, Richmond. Telephone, 120 New Dorp.
Spire Pitou, Jr., Sheriff.

THE COURTS.

CITY COURT OF THE CITY OF NEW YORK.
City Hall Park. Court opens at 10 a. m. Trial Term, Part I, opens at 9.45 a. m. Telephone, 122 Cortlandt.
Special Term Chambers held from 10 a. m. to 4 p. m.; Saturday, to 12 noon. Clerk's office open from 9 a. m. to 4 p. m.; Saturday, to 12 noon.
Frank J. Goodwin, Clerk.

CITY MAGISTRATE'S COURTS.
Borough of Manhattan and Bronx.
William McAduo, Chief City Magistrate, 300 Mulberry st. Telephone, 9420 Spring.
Frank Oliver, Chief Clerk, 300 Mulberry st. Telephone, 9420 Spring.
Edward J. Cooley, Chief Probation Officer, 300 Mulberry st. Telephone, 9420 Spring.
First District—110 White st.
Fourth District—125 Sixth ave.
Third District—2d ave. and 1st st.
Fifth District—121st st. and Sylvan pl.
Sixth District—162d st. and Brook ave., Bronx.
Seventh District—314 W. 54th st.
Eighth District—1014 E. 181st st., Bronx.
Twelfth District—1130 St. Nicholas ave.
Night Court for Women—125 Sixth ave.
Night Court for Men—151 E. 57th st.
Domestic Relations Court (Manhattan)—151 E. 57th st.
Domestic Relations Court (Bronx)—1014 E. 181st st., Bronx.
Municipal Term—Room 500, Municipal Building.
Traffic Court—301 Mott st.

Borough of Brooklyn.
William F. Delaney, Deputy Chief Clerk, 44 Court st. Telephone, 7411 Main.
Deputy Chief Probation Officer, 44 Court st. Telephone, 7411 Main.
First District—318 Adams st.
Fifth District—Williamsburgh Bridge Plaza.
Sixth District—495 Gates ave.
Seventh District—31 Snyder ave.
Eighth District—West 8th st., Coney Island.
Ninth District—5th ave. and 23d st.
Tenth District—133 New Jersey ave.
Domestic Relations—402 Myrtle ave.
Municipal Term—2 Butler st.
Borough of Queens.
First District—St. Mary's Lyceum, L. I. City.
Second District—Town Hall, Flushing.
Third District—Central ave., Far Rockaway.
Fourth District—Town Hall, Jamaica.

Borough of Richmond.
First District—Lafayette ave., New Brighton.
Second District—Village Hall, Stapleton.
All courts open daily from 9 a. m. to 4 p. m., except on Saturdays, Sundays and legal holidays, when only morning sessions are held.
COURT OF GENERAL SESSIONS.
Criminal Court Building. Court opens at 10.30 a. m. Clerk's office open from 9 a. m. to 4 p. m., and on Saturdays until 12 noon. Telephone, 1201 Franklin.
Edward R. Carroll, Clerk.

MUNICIPAL COURTS.
The Clerk's offices are open from 9 a. m. to 4 p. m.; Saturday, to 12 noon.
Aaron J. Levy, President, Board of Municipal Court Justices, 264 Madison st., Manhattan. Telephone, 4300 Orchard.
Borough of Manhattan.
First District—146 Grand st. Telephone, 9611 Spring. Additional part is held at the southwest corner of 6th ave. and 10th st. Telephone 2513 Chelsea.
Second District—264-266 Madison st. Telephone, 4300 Orchard.
Third District—314 W. 54th st. Telephone, 5450 Columbus.
Fourth District—207 E. 32d st. Telephone, 4358 Murray Hill.
Fifth District—2565 Broadway. Telephone, 4006 Riverside.
Sixth District—155 E. 88th st. Telephone, 4343 Lenox.
Seventh District—70 Manhattan st. Telephone, 6334 Morningside.
Eighth District—121st st. and Sylvan place. Telephone, 3950 Harlem.
Ninth District—Madison ave. and 59th st. Telephone, 3873 Plaza.

Borough of The Bronx.
First District—Town Hall, 1400 Williamsbridge rd., Westchester. Telephone, 457 Westchester.
Second District—Washington ave. and 162nd st. Telephone, 3042 Melrose.
Borough of Brooklyn.
First District—State and Court sts. Telephone, 7091 Main.
Second District—495 Gates ave. Telephone, 504 Bedford.
Third District—6 Lee ave. Telephone, 556 Williamsburg.
Fourth District—141 Howard ave. Telephone, 4323 Bushwick.
Fifth District—5220 Third ave. Telephone, 3907 Sunset.
Sixth District—236 Duffield st. Telephone, 6166 Main.
Seventh District—31 Pennsylvania ave. Telephone, 904 East New York.

Borough of Queens.
First District, 115 Fifth st., L. I. City. Telephone, 1420 Hunters Point.
Second District—Broadway and Court st., Elmhurst. Telephone, 87 Newtown.
Third District—1908 Myrtle ave., Glendale. Telephone, 2352 Bushwick.
Fourth District—Town Hall, Jamaica. Telephone, 86 Jamaica.
Borough of Richmond.
First District—Lafayette ave. and 2d st., New Brighton. Telephone, 503 Tompkinsville.
Second District—Village Hall, Stapleton. Telephone, 313 Tompkinsville.

COURT OF SPECIAL SESSIONS.
Court opens at 10 a. m.
Part I, Criminal Court Building, Manhattan. Telephone, 3983 Franklin.
Part II, 171 Atlantic ave., Brooklyn. Telephone, 4280 Main.
Part III, Town Hall, Jamaica. Held on Tuesday of each week. Telephone, 2620 Jamaica.
Part IV, Borough Hall, St. George. Held on Wednesday of each week. Telephone, 324 Tompkinsville.
Part V, Bergen Building, Tremont and Arthur aves., Bronx. Held on Thursday of each week. Telephone, 6056 Tremont.
Frank W. Smith, Chief Clerk.

CHILDREN'S COURT.

Adolphus Ragan, Chief Clerk, 137 E. 22nd st. Telephone, 3611 Gramercy.
Bernard J. Fagan, Chief Probation Officer, 137 E. 22nd st. Telephone, 3611 Gramercy.
Parts I and II (Manhattan), 137 E. 22nd st. Telephone, 3611 Gramercy. Dennis A. Lambert, Clerk.
Part III (Brooklyn), 102 Court st. Telephone, 8611 Main. Wm. C. McKee, Clerk.
Part IV (Bronx), 355 E. 137th st. Court held on Monday, Thursday and Saturday of each week. Telephone, 9092 Melrose. Michael Murray, Clerk.
Part V (Queens), 19 Flushing ave., Jamaica. Court held on Tuesday and Friday of each week. Telephone, 2624 Jamaica. Sydney Ollendorff, Clerk.
Part VI (Richmond), 14 Richmond Terrace, St. George. Court held on Wednesday of each week. Telephone, 2190 Tompkinsville. Wm. J. Browne, Clerk.

SUPREME COURT—APPELLATE DIVISION.
First Judicial Department.
Madison ave., corner 25th st. Court open from 2 p. m. until 6 p. m. Friday, Motion Day, Court opens at 10 a. m. Motions called at 10 a. m. Orders called at 10.30 a. m. Telephone, 3840 Madison Square.
Alfred Wagstaff, Clerk.
Second Judicial Department.
Borough Hall, Brooklyn. Court meets from 2 p. m. to 5 p. m., excepting that on Fridays Court opens at 10 a. m. Clerk's office open 9 a. m. to 5 p. m. Telephone, 1392 Main.
John B. Byrne, Clerk.

SUPREME COURT—APPELLATE TERM.
503 Fulton st., Brooklyn. Court meets 10 a. m. Clerk's office opens 9 a. m. Telephone, 7452 Main.
Joseph H. DeBraga, Clerk.
SUPREME COURT—CRIMINAL DIVISION.
Criminal Court Building. Court opens at 10.30 a. m. Clerk's office open from 9 a. m. to 4 p. m.; Saturday, to 12 noon. Telephone, 6064 Franklin.
William F. Schneider, Clerk.

SUPREME COURT—FIRST DEPARTMENT.
County Court House. Court open from 10.15 a. m. to 4 p. m. Telephone, 4580 Cortlandt.
SUPREME COURT—SECOND DEPARTMENT.
Kings County.
Joralemon and Fulton sts. Clerk's office hours, 9 a. m. to 5 p. m. Seven jury trial parts. Special term for trials. Special Term for motions. Special Term (ex-parte business). Court opens at 10 a. m. Naturalization Bureau, Hall of Records. Telephone, 5460 Main.
James F. McGee, General Clerk.

Queens County.
County Court House, Long Island City. Two jury trial parts each month except July, August and first two weeks in September. Motions heard and ex-parte business in Part I on court days. Special terms for the trial of issues in January, April, June and October. Clerk's office hours, 9 a. m. to 5 p. m. Saturdays until 12 noon, and during July and August until 2 p. m. Telephone, 3896 Hunters Point.
John D. Peace, Special Deputy Clerk in charge.
Richmond County.
Trial Term held at County Court House, Richmond. Special Term for trials held at Court room, Borough Hall, St. George. Special Term for motions held at Court House, Borough Hall, St. George.
C. Livingston Bostwick, County Clerk.

BOARD MEETINGS.

Board of Aldermen.
The Board of Aldermen meets in the Aldermanic Chamber, City Hall, every Tuesday at 1.30 p. m.
P. J. SCULLY, City Clerk and Clerk to the Board of Aldermen.

Board of Estimate and Apportionment.
The Board of Estimate and Apportionment meets in Room 16, City Hall, Fridays at 10.30 a. m.
JOSEPH HAAG, Secretary.
Commissioners of Sinking Fund.
The Commissioners of the Sinking Fund meet in Room 16, City Hall, on Thursday, every two weeks, at 11 a. m.
JOHN KORB, Jr., Secretary.

Board of Revision of Assessments.
The Board of Revision of Assessments meets in Room 16, City Hall, upon notice of the Secretary.
JOHN KORB, Jr., Secretary.
Board of Appeals.
The Board meets every Tuesday at 2 p. m. in Room 919, Municipal Building.
RUDOLPH P. MILLER, Chairman.

Board of Standards and Appeals.
The Board meets in Room 919, Municipal Building, every Thursday at 2 p. m.
RUDOLPH P. MILLER, Chairman.
Board of City Record.
The Board of City Record meets in the City Hall at call of the Mayor.
JOSEPH N. O'NEIL, Supervisor, Secretary.

POLICE DEPARTMENT.

Owners Wanted for Unclaimed Property.
OWNERS WANTED BY THE PROPERTY CLERK OF THE POLICE DEPARTMENT OF THE CITY OF NEW YORK. 72 Poplar st., Brooklyn, for the following property now in custody, without claimants: Boats, rope, iron, lead, male and female clothing, boots, shoes, wine, blankets, diamonds, canned goods, liquors, etc.; also small amount of money taken from prisoners and found by Patrolmen of this Department.
ARTHUR WOODS, Police Commissioner.

OWNERS WANTED BY THE PROPERTY CLERK OF THE POLICE DEPARTMENT OF THE CITY OF NEW YORK. 240 Centre st., Manhattan, for the following property now in custody without claimants: Automobiles, baby carriages, bags, bicycles, boats, cameras, clothing, furniture, jewelry, junk, machinery, merchandise, metals, optical goods, silverware, tools, trunks, typewriters, umbrellas, etc.; also sums of money feloniously obtained by prisoners or found abandoned by Patrolmen of this Department.
ARTHUR WOODS, Police Commissioner.

BOROUGH OF MANHATTAN.

Auction Sale.

THE PRESIDENT OF THE BOROUGH OF MANHATTAN will sell at 10 a. m., on **TUESDAY, DECEMBER 11, 1917.** THE FOLLOWING ABANDONED, UNCLAIMED AND CONDEMNED ARTICLES AT THE VARIOUS LOCATIONS AND CORPORATE YARDS: DISPOSSESSED FIXTURES, OFFICE FURNITURE, SAFES, HOUSEHOLD FURNITURE, STANDS, BOOTHS, ICE HOUSES, SHOW CASES, PUSH CARTS, SIGNS, BUILDING MATERIAL, OLD IRON, RUBBER, ETC. ETC. The sale will commence at the Corporation Yard, 134 Madison st.; thence to the Corporation Yard, 622 W. 56th st.; thence to the Municipal Asphalt Plant, 90th st. and East River.
The purchaser will be required to remove the articles and other goods within three days, and all material, etc., not removed within the time specified will be resold and disposed of as provided by law.
d4,11 MARCUS M. MARKS, President.

Proposals.

SEALED BIDS WILL BE RECEIVED BY the President of the Borough of Manhattan at Room 2032, Municipal Building, Manhattan, until 2 p. m., on

WEDNESDAY, DECEMBER 12, 1917. FOR THE EMERGENCY REPAIRS TO OUTLET SEWER IN E. 42ND ST., FROM THE E. RIVER TO 3D AVE., TOGETHER WITH ALL WORK INCIDENTAL THERETO. The engineer's estimate of the quantity and quality of the material, and the nature and extent as near as possible of the work required, is as follows:

Alternative "A."
Item 1—350 cubic yards of brick masonry.
Item 2—30 cubic yards of concrete (Class "D").
Item 3—15 cubic yards of dry packing in tunnel.
Item 4—1,500 feet B. M. of timber in foundations and bulkhead.
Item 5—34,500 feet B. M. of timber sheeting and bracing.
Item 6—300 linear feet of piles in place.
Item 7—50 spurs for house connections.
Item 8—100 linear feet of 6-inch, 8-inch and 12-inch drains for house connections.
Item 9—3 manholes, complete.
Item 10—500 square yards restoration of permanent roadway pavement, all kinds.
Alternative "B."
Item 1—795 cubic yards of brick masonry.
Item 2—135 cubic yards of concrete (Class "D").
Item 3—120 cubic yards of dry packing in tunnel.
Item 4—1,500 feet B. M. of timber in foundations and bulkhead.
Item 5—34,500 feet B. M. of timber sheeting and bracing.
Item 6—300 linear feet of piles in place.
Item 7—50 spurs for house connections.
Item 8—100 linear feet of 6-inch, 8-inch and 12-inch drains for house connections.
Item 9—3 manholes, complete.
Item 10—500 square yards restoration of permanent roadway pavement, all kinds.
The time allowed for constructing and completing the emergency repairs to the outlet sewer and appurtenances will be fifty (50) consecutive working days.
The amount of security required will be Thirty Thousand (\$30,000) Dollars, and the amount of deposit accompanying the bid shall be five (5%) per cent. of the amount of security.
The bidders will state the price of each item or article contained in the specifications or schedules herein contained or hereto annexed, per foot, yard or other unit of measure or article, by which the selected bid will be tested.
The City will select one only of the annexed alternatives for test, and the contract, if awarded, will be awarded for the whole work contained in the selected alternative at a lump sum.
Blank forms may be had and the drawings, form of specifications and contract may be seen at the offices of the Commissioner of Public Works, Room 2032, Municipal Building, Manhattan. MARCUS M. MARKS, President.
Dated, Dec. 1, 1917. d1,12
See General Instructions to Bidders on last page, last column, of the "City Record."

SEALED BIDS WILL BE RECEIVED BY the President of the Borough of Manhattan, at Room 2032, Municipal Building, Manhattan, until 2 p. m., on

WEDNESDAY, DECEMBER 12, 1917. NO. 1. FOR REGULATING AND REPAVING WITH SHEET ASPHALT PAVEMENT ON A CONCRETE FOUNDATION THE ROADWAY OF 10TH ST., FROM STUYVESANT ST. TO UNIVERSITY PL., TOGETHER WITH ALL WORK INCIDENTAL THERETO.

The Engineer's estimate of the amount of work to be done is as follows:
Item 1. 8 new sewer manhole heads and covers, complete.
Item 2. 6 new sewer manhole covers.
Item 3. 3 new sewer manhole rings.
Item 4. 3 new water manhole heads and covers, complete.
Item 5. 2,700 linear feet new 5-inch bluestone curb.
Item 7. 100 linear feet new 6-inch granite corner curb.
Item 8. 390 linear feet old curb.
Item 9. 10 square feet concrete sidewalk, Class A.
Item 10. 30 linear feet platform flag cut to line.
Item 12. 40 linear feet new granite header.
Item 13. 10 linear feet temporary header.
Item 14. 3 cubic yards brick masonry.
Item 15. 1,050 cubic yards concrete.
Item 17. 5,240 square yards sheet asphalt pavement and keeping the pavement in repair for five years from date of completion.
Item 18. 30 square yards sheet asphalt pavement in approaches.

The time allowed for the full completion of the work will be thirty (30) consecutive working days.
The amount of security required will be \$5,000 and the amount of deposit accompanying the bid shall be five per cent (5%) of the amount of security.
The bidder must deposit with the Borough President, on or before the time of making his bid, samples and affidavit, or the letter in regard to samples and affidavit, as required by the specifications.

NO. 2. FOR REGULATING AND REPAVING WITH WOOD BLOCK PAVEMENT ON A CONCRETE FOUNDATION THE ROADWAY OF 3RD AVE. FROM 6TH ST. TO 8TH ST. TOGETHER WITH ALL WORK INCIDENTAL THERETO.
The Engineer's estimate of amount of work to be done is as follows:
Item 1. 2 new sewer manhole heads and covers, complete.
Item 2. 1 new sewer manhole cover.
Item 3. 1 new sewer manhole ring.
Item 4. 1 new water manhole head and cover complete.
Item 5. 750 linear feet new 6-inch granite curb.
Item 7. 60 linear feet new 6-inch granite corner curb.
Item 8. 10 linear feet old curb.
Item 9. 20 square feet concrete sidewalk, Class A.
Item 12. 80 linear feet new granite header.
Item 13. 10 linear feet temporary header.
Item 14. 3 cubic yards brick masonry.
Item 15. 420 cubic yards concrete.
Item 16. 40 cubic yards concrete in railroad area.
Item 20. 2,230 square yards wood block pavement outside of railroad area, and keeping the pavement in repair for 5 years from date of completion.
Item 22. 230 square yards wood block pavement in railroad area.

The time allowed for the full completion of this work will be thirty consecutive working days.
The amount of security required will be \$3,300 and the amount of deposit accompanying bid shall be 5 per cent. of the amount of security required.
The bidder must deposit with the Borough President, at or before the time of making his bid, samples and affidavit, or the letter in regard

to samples and affidavit, as required by the specifications.

NO. 3. FOR REGULATING AND REPAVING WITH WOOD BLOCK PAVEMENT ON A CONCRETE FOUNDATION THE ROADWAY OF 3RD AVE. FROM 6TH TO 8TH STS. TOGETHER WITH ALL WORK INCIDENTAL THERETO. (WATER, TAR, GAS SPECIFICATIONS.)

The Engineer's estimate of amount of work to be done is as follows:

- Item 1. 2 new sewer manhole heads and covers, complete.
- Item 2. 1 new sewer manhole cover.
- Item 3. 1 new sewer manhole ring.
- Item 4. 1 new water manhole head and cover complete.
- Item 5. 750 linear feet new 6-inch granite curb.
- Item 7. 60 linear feet new 6-inch granite corner curb.
- Item 8. 10 linear feet old curb.
- Item 9. 20 square feet concrete sidewalk, Class A.
- Item 12. 80 linear feet new granite header.
- Item 13. 10 linear feet temporary header.
- Item 14. 3 cubic yards brick masonry.
- Item 15. 420 cubic yards concrete.
- Item 16. 40 cubic yards concrete in railroad area.

Item 20. 2,230 square yards wood block pavement outside of railroad area, and keeping the pavement in repair for 5 years from date of completion.

Item 22. 230 square yards wood block pavement in railroad area.

The time allowed for the full completion of this work is thirty (30) consecutive working days.

The amount of security required will be \$3,300, and the amount of deposit accompanying the bid shall be 5 per cent. of the amount of security required.

The bidder must deposit with the Borough President, at or before the time of making his bid, samples and affidavit, or the letter in regard to samples and affidavit, as required by the specifications.

The bidder will state the price of each item or article contained in the specifications or schedules herein contained or hereto annexed, per foot, yard or other unit of measure or article, by which the bid will be tested. Each contract, if awarded, will be awarded for the whole work at a lump sum.

Blank forms may be had and the plans and drawings may be seen at the office of the Commissioner of Public Works, Bureau of Highways, Room 2124, Municipal Building, Manhattan.

MARCUS M. MARKS, President.

Dated, Dec. 1, 1917. d1,12

See General Instructions to Bidders on last page, last column, of the "City Record."

SEALED BIDS WILL BE RECEIVED BY

the President of the Borough of Manhattan, at Room 2032, Municipal Building, Manhattan, until 2 p. m., on

WEDNESDAY, DECEMBER 12, 1917.

FOR THE ALTERATION TO RECEIVING BASINS AND CONSTRUCTION OF INLETS ON 38TH, 43RD, 44TH, 45TH AND 46TH STS. FROM 5TH AVE. TO 7TH AVE., TOGETHER WITH ALL WORK INCIDENTAL THERETO. (C. P. M. 48.)

The Engineer's estimate of the quantity and quality of the material, and the nature and extent as near as possible of the work required, is as follows:

- Item 1. 2 receiving basins (Type "G"), complete.
- Item 2. 1 special roadway receiving basin (Type "C") (as shown on plan), complete.
- Item 3. 1 special roadway receiving basin (Type "G") (as shown on plan), complete.
- Item 4. 16 receiving basins altered (Method "A," "B" or "C"), complete.
- Item 5. 1 receiving basin altered (Method "A") (as shown on plan), complete.
- Item 6. 31 inlets (Type "A," "B" or "C"), complete.
- Item 7. 1 shallow inlet (Type "A," "B" or "C"), complete.
- Item 8. 1 special Type "C" inlet (as shown on plan), complete.
- Item 9. 5 linear feet of gutter drain, complete.
- Item 10. 456 linear feet of 8-inch to 12-inch vitrified basin connection, complete.
- Item 11. 28 linear feet of 8-inch to 12-inch cast iron basin connection, complete.
- Item 12. 100 pounds of miscellaneous structural iron and steel in place.
- Item 13. 20 cubic yards of rock (Class "A"), excavated and removed.
- Item 14. 5 cubic yards of rock (Class "B"), excavated and removed.
- Item 15. 2 cubic yards of concrete (Class "A").
- Item 16. 2 cubic yards of brick masonry.
- Item 17. 3 cubic yards of extra earth excavation.
- Item 18. 380 linear feet of 6-inch granite curb (Class "A"), set in concrete.
- Item 19. 147 linear feet of 6-inch granite curb (Class "B"), set in concrete.
- Item 20. 138 linear feet of curb reset in concrete.
- Item 21. 3,125 square feet of concrete sidewalk pavement laid.
- Item 22. 1,100 square feet of flagstone sidewalk pavement redressed and relaid.
- Item 23. 150 square feet of flagstone sidewalk pavement furnished and laid.
- Item 24. 219 square yards of restoration of permanent roadway pavement, all kinds.
- Item 25. 1,000 feet B. M. of timber and planking for bracing and sheeting.

The time allowed for alteration to receiving basins and construction of inlets will be forty (40) consecutive working days.

The amount of security required will be Forty-five Hundred Dollars (\$4,500), and the amount of deposit accompanying the bid will be five per cent. (5%) of the amount of security.

The bidder will state the price for each item or article contained in the specifications or schedules herein contained or hereto annexed, per foot, yard, or other unit of measure or article by which the bid will be tested. The contract, if awarded, will be awarded for the whole work at a lump sum.

Blank forms may be had and the drawings, form of specification and contract may be seen at the offices of the Commissioner of Public Works, Bureau of Sewers, Room 2103, Municipal Building, Manhattan.

MARCUS M. MARKS, President.

Dated, Dec. 1, 1917. d1,12

See General Instructions to Bidders on last page, last column, of the "City Record."

SEALED BIDS WILL BE RECEIVED AT

the office of the Supervisor of the City Record, Room 812, Municipal Building, Manhattan, until 11 a. m., on

WEDNESDAY, DECEMBER 12, 1917.

FOR SUPPLYING PRINTED, LITHOGRAPHED OR STAMPED FORMS, PAMPHLETS, PRINTED BLANKS, PRINTED CARDS, TAGS, TICKETS, ETC., AND STATIONERY, INCLUDING LETTER AND WRITING PAPER AND ENVELOPES, WITH PRINTED HEADINGS OR INDORSEMENTS, ETC., FOR THE USE OF THE COURTS AND THE DEPARTMENTS AND BUREAUS OF THE GOVERNMENT OF THE CITY OF NEW YORK DURING THE YEAR 1918.

The delivery shall be fully and entirely performed within one hundred and eighty (180) calendar days after the endorsement of the certificate upon the executed contract.

The amount of security shall be thirty (30) per cent. of the amount of the bid.

The bidder must state the price for each item and the total price of each schedule. The bids will be tested and the award will be made to the bidder whose bid is the lowest for each schedule.

Bidders will write out the total amount of their bids in addition to inserting the same in figures.

Delivery will be required to be made at the Distributing Division of the City Record, Manhattan, from time to time and in such quantities as may be directed by the Supervisor of the City Record.

Bidders are requested to make their bids upon the blank form prepared by the Board of City Record, a copy of which, with the proper envelope in which to inclose the bid, together with a copy of the contract, including the specifications, in the form approved by the Corporation Counsel, can be obtained upon application therefor at the office of the City Record, where further information can be obtained.

JOHN PURROY MITCHEL, Mayor; LAMAR HARDY, Corporation Counsel; WILLIAM A. PRENDERGAST, Comptroller, Board of City Record.

New York, Nov. 30, 1917. d1,19

See General Instructions to Bidders on last page, last column, of the "City Record."

SEALED BIDS WILL BE RECEIVED BY

the Department of Public Charities, 10th floor, Municipal Building, Manhattan, until 10.30 a. m., on

FRIDAY, DECEMBER 21, 1917.

FOR ALL LABOR AND MATERIALS REQUIRED FOR FURNISHING AND INSTALLING LAUNDRY MACHINERY IN NEW LAUNDRY BUILDING AT THE KINGS COUNTY HOSPITAL, BOROUGH OF BROOKLYN, THE CITY OF NEW YORK.

The time allowed for the completion of the work and full performance of the contract is one hundred and twenty (120) consecutive calendar days.

The security required for the faithful performance of the contract will be thirty per cent. of the amount of the contract awarded.

The deposit accompanying the bid shall be 1½ per cent. of the total amount of the bids made.

The bidder shall state a separate price for each of the ten items described and specified in the contract, for which he desires to bid. The award of contracts, if made, will be made by items to the lowest bidder on each item.

Blank forms and further information may be obtained at the office of the Contract Clerk of the Department, 10th floor, Municipal Building,

Manhattan, where plans and specifications may be seen.

JOHN A. KINGSBURY, Commissioner.

Dated, Dec. 10, 1917. d10,21

See General Instructions to Bidders on last page, last column, of the "City Record."

SEALED BIDS WILL BE RECEIVED BY

the Department of Public Charities, 10th floor, Municipal Building, Manhattan, until 10.30 a. m., on

WEDNESDAY, DECEMBER 19, 1917.

FOR FURNISHING ALL THE LABOR AND MATERIALS REQUIRED FOR REPAIRING THE STEEL MAST OF COAL HOIST AT THE NEW YORK CITY CHILDREN'S HOSPITAL AND SCHOOLS, RANDALL'S ISLAND.

The time allowed for the completion of the work and full performance of the contract is twenty-six (26) consecutive working days.

The security required will be Twelve Hundred Dollars (\$1,200).

The bidder will state one aggregate price for the whole work described as specified, as the contract is entire for a complete job.

Certified check or cash in the sum of Sixty Dollars (\$60) must accompany bid. Blank forms and further information may be obtained at the office of the Contract Clerk of the Department, 10th floor, Municipal Building, Manhattan, where plans and specifications may be seen.

JOHN A. KINGSBURY, Commissioner.

Dated, Dec. 8, 1917. d8,19

See General Instructions to Bidders on last page, last column, of the "City Record."

SEALED BIDS WILL BE RECEIVED BY

the Department of Public Charities, 10th floor, Municipal Building, Manhattan, until 10.30 a. m., on

THURSDAY, DECEMBER 20, 1917.

FOR FURNISHING ALL LABOR AND MATERIAL REQUIRED FOR IMPROVEMENT OF THE WATER SERVICE AT THE KINGS COUNTY HOSPITAL, BOROUGH OF BROOKLYN, THE CITY OF NEW YORK.

The amount of security shall be thirty (30) per cent. of the amount of the bid. Each bid must be accompanied by a deposit of a sum not less than 1½ per cent. of the amount of his bid.

The bidder must state the price for each item and the total price of each schedule. The bids will be tested and the award will be made to the bidder whose bid is the lowest for each schedule.

Bidders will write out the total amount of their bids in addition to inserting the same in figures.

Delivery will be required to be made at the Distributing Division of the City Record, Manhattan, from time to time and in such quantities as may be directed by the Supervisor of the City Record.

Bidders are requested to make their bids upon the blank form prepared by the Board of City Record, a copy of which, with the proper envelope in which to inclose the bid, together with a copy of the contract, including the specifications, in the form approved by the Corporation Counsel, can be obtained upon application therefor at the office of the City Record, where further information can be obtained.

JOHN PURROY MITCHEL, Mayor; LAMAR HARDY, Corporation Counsel; WILLIAM A. PRENDERGAST, Comptroller, Board of City Record.

New York, Dec. 6, 1917. d8,19

See General Instructions to Bidders on last page, last column, of the "City Record."

SEALED BIDS WILL BE RECEIVED AT

the office of the Supervisor of the City Record, Room 812, Municipal Building, Manhattan, until 11 a. m., on

WEDNESDAY, DECEMBER 19, 1917.

FOR SUPPLYING PRINTED, LITHOGRAPHED OR BLANK BOOKS, DOCKETS, LIBERS, BINDING COVERS, BINDING, ETC., FOR THE USE OF THE COURTS AND THE DEPARTMENTS AND BUREAUS OF THE GOVERNMENT OF THE CITY OF NEW YORK DURING THE YEAR 1918.

The delivery shall be fully and entirely performed within one hundred and eighty (180) consecutive calendar days after the endorsement of the certificate upon the executed contract.

The amount of security shall be thirty (30) per cent. of the amount of the bid. Each bid must be accompanied by a deposit of a sum not less than 1½ per cent. of the amount of his bid.

The bidder must state the price for each item and the total price of each schedule. The bids will be tested and the award will be made to the bidder whose bid is the lowest for each schedule.

Bidders will write out the total amount of their bids in addition to inserting the same in figures.

Delivery will be required to be made at the Distributing Division of the City Record, Manhattan, from time to time and in such quantities as may be directed by the Supervisor of the City Record.

Bidders are requested to make their bids upon the blank form prepared by the Board of City Record, a copy of which, with the proper envelope in which to inclose the bid, together with a copy of the contract, including the specifications, in the form approved by the Corporation Counsel, can be obtained upon application therefor at the office of the City Record, where further information can be obtained.

JOHN PURROY MITCHEL, Mayor; LAMAR HARDY, Corporation Counsel; WILLIAM A. PRENDERGAST, Comptroller, Board of City Record.

New York, Nov. 30, 1917. d1,19

See General Instructions to Bidders on last page, last column, of the "City Record."

SEALED BIDS WILL BE RECEIVED BY

the office of the Supervisor of the City Record, Room 812, Municipal Building, Manhattan, until 11 a. m., on

WEDNESDAY, DECEMBER 12, 1917.

FOR SUPPLYING PRINTED, LITHOGRAPHED OR STAMPED FORMS, PAMPHLETS, PRINTED BLANKS, PRINTED CARDS, TAGS, TICKETS, ETC., AND STATIONERY, INCLUDING LETTER AND WRITING PAPER AND ENVELOPES, WITH PRINTED HEADINGS OR INDORSEMENTS, ETC., FOR THE USE OF THE COURTS AND THE DEPARTMENTS AND BUREAUS OF THE GOVERNMENT OF THE CITY OF NEW YORK DURING THE YEAR 1918.

The delivery shall be fully and entirely performed within one hundred and eighty (180) calendar days after the endorsement of the certificate upon the executed contract.

The amount of security shall be thirty (30) per cent. of the amount of the bid.

The bidder must state the price for each item and the total price of each schedule. The bids will be tested and the award will be made to the bidder whose bid is the lowest for each schedule.

Bidders will write out the total amount of their bids in addition to inserting the same in figures.

Delivery will be required to be made at the Distributing Division of the City Record, Manhattan, from time to time and in such quantities as may be directed by the Supervisor of the City Record.

Bidders are requested to make their bids upon the blank form prepared by the Board of City Record, a copy of which, with the proper envelope in which to inclose the bid, together with a copy of the contract, including the specifications, in the form approved by the Corporation Counsel, can be obtained upon application therefor at the office of the City Record, where further information can be obtained.

JOHN PURROY MITCHEL, Mayor; LAMAR HARDY, Corporation Counsel; WILLIAM A. PRENDERGAST, Comptroller, Board of City Record.

New York, Nov. 30, 1917. d1,19

See General Instructions to Bidders on last page, last column, of the "City Record."

SEALED BIDS WILL BE RECEIVED BY

the office of the Supervisor of the City Record, Room 812, Municipal Building, Manhattan, until 11 a. m., on

WEDNESDAY, DECEMBER 12, 1917.

FOR SUPPLYING PRINTED, LITHOGRAPHED OR STAMPED FORMS, PAMPHLETS, PRINTED BLANKS, PRINTED CARDS, TAGS, TICKETS, ETC., AND STATIONERY, INCLUDING LETTER AND WRITING PAPER AND ENVELOPES, WITH PRINTED HEADINGS OR INDORSEMENTS, ETC., FOR THE USE OF THE COURTS AND THE DEPARTMENTS AND BUREAUS OF THE GOVERNMENT OF THE CITY OF NEW YORK DURING THE YEAR 1918.

The delivery shall be fully and entirely performed within one hundred and eighty (180) calendar days after the endorsement of the certificate upon the executed contract.

The amount of security shall be thirty (30) per cent. of the amount of the bid.

The bidder must state the price for each item and the total price of each schedule. The bids will be tested and the award will be made to the bidder whose bid is the lowest for each schedule.

Bidders will write out the total amount of their bids in addition to inserting the same in figures.

Delivery will be required to be made at the Distributing Division of the City Record, Manhattan, from time to time and in such quantities as may be directed by the Supervisor of the City Record.

Bidders are requested to make their bids upon the blank form prepared by the Board of City Record, a copy of which, with the proper envelope in which to inclose the bid, together with a copy of the contract, including the specifications, in the form approved by the Corporation Counsel, can be obtained upon application therefor at the office of the City Record, where further information can be obtained.

JOHN PURROY MITCHEL, Mayor; LAMAR HARDY, Corporation Counsel; WILLIAM A. PRENDERGAST, Comptroller, Board of City Record.

New York, Nov. 30, 1917. n20,d12

See General Instructions to Bidders on last page, last column, of the "City Record."

SEALED BIDS WILL BE RECEIVED BY

the Department of Public Charities, 10th floor, Municipal Building, Manhattan, until 10.30 a. m., on

FRIDAY, DECEMBER 21, 1917.

FOR ALL LABOR AND MATERIALS REQUIRED FOR FURNISHING AND INSTALLING LAUNDRY MACHINERY IN NEW LAUNDRY BUILDING AT THE KINGS COUNTY HOSPITAL, BOROUGH OF BROOKLYN, THE CITY OF NEW YORK.

The time allowed for the completion of the work and full performance of the contract is one hundred and twenty (120) consecutive calendar days.

The security required for the faithful performance of the contract will be thirty per cent. of the amount of the contract awarded.

The deposit accompanying the bid shall be 1½ per cent. of the total amount of the bids made.

The bidder shall state a separate price for each of the ten items described and specified in the contract, for which he desires to bid. The award of contracts, if made, will be made by items to the lowest bidder on each item.

Blank forms and further information may be obtained at the office of the Contract Clerk of the Department, 10th floor, Municipal Building,

Manhattan, where plans and specifications may be seen.

JOHN A. KINGSBURY, Commissioner.

Dated, Dec. 8, 1917. d8,20

See General Instructions to Bidders on last page, last column, of the "City Record."

SEALED BIDS WILL BE RECEIVED BY

the Department of Public Charities, 10th floor, Municipal Building, Manhattan, until 10.30 a. m., on

THURSDAY, DECEMBER 20, 1917.

FOR FURNISHING ALL LABOR AND MATERIAL REQUIRED FOR IMPROVEMENT OF THE WATER SERVICE AT THE KINGS COUNTY HOSPITAL, BOROUGH OF BROOKLYN, THE CITY OF NEW YORK.

The time allowed for the completion of the work and full performance of the contract is ninety (90) consecutive working days.

The security required for the faithful performance of the contract will be Twelve Thousand Dollars (\$12,000).

The bidder will state one aggregate price for the whole work described as specified, as the contract is entire for a complete job.

Certified check or cash in the sum of Six Hundred Dollars (\$600) must accompany bid. Blank forms and further information may be obtained at the office of the Contract Clerk of the Department, 10th floor, Municipal Building, Manhattan, where plans and specifications may be seen.

JOHN A. KINGSBURY, Commissioner.

Dated, Dec. 8, 1917. d8,20

See General Instructions to Bidders on last page, last column, of the "City Record."

SEALED BIDS WILL BE RECEIVED BY

the Department of Public Charities, 10th floor, Municipal Building, Manhattan, until 10.30 a. m., on

FRIDAY, DECEMBER 21, 1917.

FOR ALL LABOR AND MATERIALS REQUIRED FOR FURNISHING AND INSTALLING LAUNDRY MACHINERY IN NEW LAUNDRY BUILDING AT THE KINGS COUNTY HOSPITAL, BOROUGH OF BROOKLYN, THE CITY OF NEW YORK.

The time allowed for the completion of the work and full performance of the contract is one hundred and twenty (120) consecutive calendar days.

The security required for the faithful performance of the contract will be thirty per cent. of the amount of the contract awarded.

The deposit accompanying the bid shall be 1½ per cent. of the total amount of the bids made.

The bidder shall state a separate price for each of the ten items described and specified in the contract, for which he desires to bid. The award of contracts, if made, will be made by items to the lowest bidder on each item.

Blank forms and further information may be obtained at the office of the Contract Clerk of the Department, 10th floor, Municipal Building,

Manhattan, where plans and specifications may be seen.

JOHN A. KINGSBURY, Commissioner.

Dated, Dec. 8, 1917. d8,20

See General Instructions to Bidders on last page, last column, of the "City Record."

SEALED BIDS WILL BE RECEIVED BY

the Department of Public Charities, 10th floor, Municipal Building, Manhattan, until 10.30 a. m., on

FRIDAY, DECEMBER 21, 1917.

FOR ALL LABOR AND MATERIALS REQUIRED FOR FURNISHING AND INSTALLING LAUNDRY MACHINERY IN NEW LAUNDRY BUILDING AT THE KINGS COUNTY HOSPITAL, BOROUGH OF BROOKLYN, THE CITY OF NEW YORK.

The time allowed for the completion of the work and full performance of the contract is one hundred and twenty (120) consecutive calendar days.

The security required for the faithful performance of the contract will be thirty per cent. of the amount of the contract awarded.

The deposit accompanying the bid shall be 1½ per cent. of the total amount of the bids made.

The bidder shall state a separate price for each of the ten items described and specified in the contract, for which he desires to bid. The award of contracts, if made, will be made by items to the lowest bidder on each item.

Manhattan, where plans and specifications may be seen.

JOHN A. KINGSBURY, Commissioner.

Dated, Dec. 10, 1917. d10,21

See General Instructions to Bidders on last page, last column, of the "City Record."

SEALED BIDS WILL BE RECEIVED BY

the Department of Public Charities, 10th floor, Municipal Building, Manhattan, until 10.30 a. m., on

WEDNESDAY, DECEMBER 19, 1917.

FOR FURNISHING ALL THE LABOR AND MATERIALS REQUIRED FOR REPAIRING THE STEEL MAST OF COAL HOIST AT THE NEW YORK CITY CHILDREN'S HOSPITAL AND SCHOOLS, RANDALL'S ISLAND.

The time allowed for the completion of the work and full performance of the contract is twenty-six (26) consecutive working days.

The security required will be Twelve Hundred Dollars (\$1,200).

The bidder will state one aggregate price for the whole work described as specified, as the contract is entire for a complete job.

Certified check or cash in the sum of Sixty Dollars (\$60) must accompany bid. Blank forms and further information may be obtained at the office of the Contract Clerk of the Department, 10th floor, Municipal Building, Manhattan, where plans and specifications may be seen.

JOHN A. KINGSBURY, Commissioner.

Duties—The duties of incumbents of these positions are to assist in the adjustment of crude mortality rates prepared from tabulations, the construction of mortality and active service tables, the preparation of commutation columns and in the development of monetary values based thereon.

Requirements—Candidates must possess a working knowledge of actuarial terms, symbols and formulae and with mathematics as applied to actuarial work.

Candidates must be at least 18 years of age on or before the closing date for the receipt of applications.

The salary range of Grade 2 is from \$600 up to but not including \$1,200 per annum. There are three vacancies in the Committee on Pensions of the Board of Estimate and Apportionment and three vacancies in Office of Teachers' Retirement System of the City of New York at a salary of \$1,080 per annum.

The term of the eligibility of the list resulting from this examination is fixed at not less than one year nor more than four years.

d5.19 ROBERT W. BELCHER, Secretary.

AMENDED NOTICE.

PUBLIC NOTICE IS HEREBY GIVEN THAT applications will be received by the Municipal Civil Service Commission, Municipal Building, Manhattan, New York City, from **MONDAY, NOVEMBER 26, 1917, TO TUESDAY, DECEMBER 11, 1917,**

for the position of **ALIENIST, GRADE 3, MALE AND FEMALE (PHYSICIAN-ALIENIST).**

No applications delivered at the office of the Commission, by mail or otherwise, after 4 p. m., TUESDAY, DECEMBER 11, 1917, will be accepted. Application blanks will be mailed upon request, provided a self-addressed stamped envelope or sufficient postage is enclosed to cover the mailing. The Commission will not guarantee the delivery of the same. Postage on applications forwarded by mail must be fully prepaid.

The subjects and weights of the examination are: Experience, 4; 70 per cent. required. Technical, 6; 75 per cent. required.

A qualifying physical examination will be given.

Applications for this examination must be filed on a special blank, Form D.

Duties—The duties of incumbents of these positions are to assist in the examination, care and treatment of the insane or mentally abnormal.

Requirements—Candidates must present evidence of two years of experience in the care and treatment of the insane or mentally abnormal. Candidates must also present at the time of filing application their license to practice medicine in the State of New York and their certificate as examiner in lunacy in the State of New York.

The requirement that applicants must be residents of the State of New York is waived for this examination. Competitive examination to be open to all citizens of the United States. Persons who accept appointment must thereafter reside in the State of New York. The requirement that every application shall bear the certificates of four reputable citizens whose residences or places of business are within the City of New York is waived for applicants for this examination whose previous occupation or employment has been wholly or in part outside the City of New York, and the said certificates will be accepted from persons resident or engaged in business elsewhere.

Candidates must be at least 21 years of age on or before the closing date for the receipt of applications.

The compensation rates proposed by the Board of Estimate and Apportionment for this position are from \$1,500 to \$2,280 per annum. Under the terms and conditions of the budget for the year 1917, appointments will, as a rule, be made at the lowest compensation rate.

There are two vacancies in the Department of Correction at \$1,920 per annum.

PERSONS WHO FILED APPLICATIONS BETWEEN NOV. 2, 1917, AND NOV. 17, 1917, NEED NOT FILE APPLICATIONS FOR THIS EXAMINATION.

The term of the eligibility of the list resulting from this examination is fixed at not less than one year nor more than four years.

n26.d11 ROBERT W. BELCHER, Secretary.

DEPARTMENT OF CORRECTION.

Proposals.

SEALED BIDS WILL BE RECEIVED BY the Commissioner of Correction, at Room 2400, Municipal Building, until 11 a. m., **WEDNESDAY, DECEMBER 12, 1917.**

ITEM I.—BID A—FOR ALL LABOR AND MATERIAL REQUIRED FOR THE CONSTRUCTION AND COMPLETION OF THE ALTERATIONS TO THE INDUSTRIAL BUILDING OF THE PENITENTIARY LOCATED ON BLACKWELLS ISLAND, NEW YORK CITY, INCLUDING NEW FLOORS OF COMPOSITION, TOGETHER WITH ALL WORK INCIDENTAL THERETO, WITH THE EXCEPTION OF THE PLUMBING AND HEATING, WHICH ARE PROVIDED FOR UNDER SEPARATE CONTRACTS.

The amount of security is Fourteen Thousand Dollars (\$14,000). The time required to complete the work will be one hundred and fifty (150) consecutive calendar days. Certified check or cash in the sum of Seven Hundred Dollars (\$700) must accompany bid and must be in separate envelope.

ITEM II.—BID B—FOR ALL LABOR AND MATERIAL REQUIRED FOR THE CONSTRUCTION AND COMPLETION OF THE ALTERATIONS TO THE INDUSTRIAL BUILDING OF THE PENITENTIARY LOCATED ON BLACKWELLS ISLAND, NEW YORK CITY, INCLUDING NEW FLOORS PARTLY OF COMPOSITION AND PARTLY OF WOOD, TOGETHER WITH ALL WORK INCIDENTAL THERETO, WITH THE EXCEPTION OF THE PLUMBING AND HEATING, WHICH ARE PROVIDED FOR UNDER SEPARATE CONTRACTS.

The amount of security is Fourteen Thousand Dollars (\$14,000). The time required to complete the work will be one hundred and fifty (150) consecutive calendar days. Certified check or cash in the sum of Seven Hundred Dollars (\$700) must accompany bid and must be in separate envelope.

One deposit of Seven Hundred Dollars (\$700) is sufficient for both Bids A and B under Item I.

ITEM III.—FOR ALL LABOR AND MATERIAL REQUIRED FOR THE INSTALLATION AND COMPLETION OF THE PLUMBING WORK, DRAINAGE AND WATER SUPPLY OF THE ALTERATIONS TO THE INDUSTRIAL BUILDING OF THE PENITENTIARY LOCATED ON BLACKWELLS ISLAND, NEW YORK CITY, TOGETHER WITH ALL WORK INCIDENTAL THERETO.

The amount of security required is Three Thousand Dollars (\$3,000). The time allowed to complete the work will be one hundred and fifty (150) consecutive calendar days. Certified check in the amount of One Hundred and Fifty Dollars (\$150) must accompany bid and must be in separate envelope.

ITEM IV.—FOR ALL LABOR AND MATERIAL REQUIRED FOR THE INSTALLATION AND COMPLETION OF THE HEAT-

ING EQUIPMENT OF THE ALTERATIONS TO THE INDUSTRIAL BUILDING OF THE PENITENTIARY, LOCATED ON BLACKWELLS ISLAND, NEW YORK CITY, TOGETHER WITH ALL WORK INCIDENTAL THERETO.

The amount of the security required is Twenty-five Hundred Dollars (\$2,500). The time allowed to complete the work will be one hundred and fifty consecutive calendar days (150). Certified check or cash in the sum of One Hundred and Twenty-five Dollars (\$125) must accompany bid and must be in separate envelope.

Blank forms, drawings and specifications may be seen at the office of the Department of Correction in the Municipal Building, Manhattan, and at the office of the Architect, Charles B. Meyers, 1 Union Square West, Manhattan. Blank forms, specifications and orders for blue prints may be obtained from the Architect. Prints of the drawings may be obtained at cost from the National Blue Print Co., 110 W. 32nd st., Manhattan, upon presentation of an order from the Architect.

Dated, Dec. 7, 1917.

d8.19 BURDETTE G. LEWIS, Commissioner.

See General Instructions to Bidders on last page, last column, of the "City Record."

SEALED BIDS WILL BE RECEIVED BY the Commissioner of Correction at Room 2400, Municipal Building, Manhattan, until 11 a. m., **WEDNESDAY, DECEMBER 12, 1917.**

ITEM 1.—CONTRACT NO. 1, BID A 1—FOR ALL LABOR AND MATERIAL REQUIRED FOR THE ERECTION AND COMPLETION OF THE LAUNDRY BUILDING, STORAGE BUILDING, CUBICLE DORMITORY, INFIRMARY DORMITORY AND INDUSTRIAL BUILDING, INCLUDING CUBICLES OF CEMENT PLASTER PANELS AND STEEL MESH, OF THE NEW YORK CITY REFORMATORY LOCATED AT NEW HAMPTON, ORANGE COUNTY, NEW YORK, TOGETHER WITH ALL WORK INCIDENTAL THERETO, WITH THE EXCEPTION OF THE PLUMBING AND HEATING, WHICH ARE PROVIDED FOR UNDER SEPARATE CONTRACTS.

The amount of security is One Hundred Thousand Dollars (\$100,000). The time required to complete the work will be four hundred and fifty (450) consecutive calendar days. Certified check or cash in the sum of Five Thousand Dollars (\$5,000) must accompany bid and must be in separate envelope.

ITEM 2.—CONTRACT NO. 1, BID A 2—FOR ALL LABOR AND MATERIAL REQUIRED FOR THE ERECTION AND COMPLETION OF THE LAUNDRY BUILDING, STORAGE BUILDING, CUBICLE DORMITORY, INFIRMARY DORMITORY AND INDUSTRIAL BUILDING, INCLUDING CUBICLES OF SHEET STEEL PANELS AND STEEL MESH IN PLACE OF CEMENT PLASTER PANELS AND STEEL MESH, OF THE NEW YORK CITY REFORMATORY LOCATED AT NEW HAMPTON, ORANGE COUNTY, NEW YORK, TOGETHER WITH ALL WORK INCIDENTAL THERETO, WITH THE EXCEPTION OF THE PLUMBING AND HEATING, WHICH ARE PROVIDED FOR UNDER SEPARATE CONTRACTS.

The amount of security is One Hundred Thousand Dollars (\$100,000). The time required to complete the work will be four hundred and fifty (450) consecutive calendar days. Certified check or cash in the sum of Five Thousand Dollars (\$5,000) must accompany bid and must be in separate envelope.

The amount to be deducted from both Bid A 1 and Bid A 2 if excavating is omitted as specified should be stated.

ITEM 3.—CONTRACT NO. 1, BID B 1—FOR ALL LABOR AND MATERIAL REQUIRED FOR THE ERECTION AND COMPLETION OF THE LAUNDRY BUILDING, STORAGE BUILDING, CUBICLE DORMITORY AND INFIRMARY DORMITORY, INCLUDING CUBICLES OF CEMENT PLASTER PANELS AND STEEL MESH OF THE NEW YORK CITY REFORMATORY LOCATED AT NEW HAMPTON, ORANGE COUNTY, NEW YORK, TOGETHER WITH ALL WORK INCIDENTAL THERETO, WITH THE EXCEPTION OF THE PLUMBING AND HEATING, WHICH ARE PROVIDED FOR UNDER SEPARATE CONTRACTS.

The amount of security is Ninety-five Thousand Dollars (\$95,000). The time required to complete the work will be four hundred and twenty-five (425) consecutive calendar days. Certified check or cash in the sum of Forty-seven Hundred and Fifty Dollars (\$4,750) must accompany bid and must be in separate envelope.

ITEM 4.—CONTRACT NO. 1, BID B 2—FOR ALL LABOR AND MATERIAL REQUIRED FOR THE ERECTION AND COMPLETION OF THE LAUNDRY BUILDING, STORAGE BUILDING, CUBICLE DORMITORY AND INFIRMARY DORMITORY, INCLUDING CUBICLES OF SHEET STEEL PANELS AND STEEL MESH IN PLACE OF CEMENT PLASTER PANELS AND STEEL MESH, OF THE NEW YORK CITY REFORMATORY LOCATED AT NEW HAMPTON, ORANGE COUNTY, NEW YORK, TOGETHER WITH ALL WORK INCIDENTAL THERETO, WITH THE EXCEPTION OF THE PLUMBING AND HEATING, WHICH ARE PROVIDED FOR UNDER SEPARATE CONTRACTS.

The amount of security is Ninety-five Thousand Dollars (\$95,000). The time required to complete the work will be four hundred and twenty-five (425) consecutive calendar days. Certified check or cash in the sum of Forty-seven Hundred and Fifty Dollars (\$4,750) must accompany bid and must be in separate envelope.

The amount to be deducted from both Bid B 1 and Bid B 2 if excavating is omitted as specified should be stated.

ITEM 5.—CONTRACT NO. 1, BID C 1—FOR ALL LABOR AND MATERIAL REQUIRED FOR THE ERECTION AND COMPLETION OF THE LAUNDRY BUILDING, STORAGE BUILDING, CUBICLE DORMITORY AND INFIRMARY DORMITORY, INCLUDING CUBICLES OF CEMENT PLASTER PANELS AND STEEL MESH, OF THE NEW YORK CITY REFORMATORY LOCATED AT NEW HAMPTON, ORANGE COUNTY, NEW YORK, TOGETHER WITH ALL WORK INCIDENTAL THERETO, WITH THE EXCEPTION OF THE PLUMBING AND HEATING, WHICH ARE PROVIDED FOR UNDER SEPARATE CONTRACTS.

The amount of security is Seventy Thousand Dollars (\$70,000). The time required to complete the work will be four hundred (400) consecutive calendar days. Certified check or cash in the sum of Thirty-five Hundred Dollars (\$3,500) must accompany bid and must be in separate envelope.

ITEM 6.—CONTRACT NO. 1, BID C 2—FOR ALL LABOR AND MATERIAL REQUIRED FOR THE ERECTION AND COMPLETION OF THE LAUNDRY BUILDING, STORAGE BUILDING, CUBICLE DORMITORY AND INFIRMARY DORMITORY, INCLUDING CUBICLES OF SHEET STEEL PANELS AND STEEL MESH IN PLACE OF CEMENT PLASTER PANELS AND STEEL MESH, OF THE NEW YORK CITY REFORMATORY LOCATED AT NEW HAMPTON, ORANGE COUNTY, NEW YORK, TOGETHER WITH ALL WORK INCIDENTAL THERETO, WITH THE EXCEPTION OF

THE PLUMBING AND HEATING, WHICH ARE PROVIDED FOR UNDER SEPARATE CONTRACTS.

The amount of security is Seventy Thousand Dollars (\$70,000). The time required to complete the work will be four hundred (400) consecutive calendar days. Certified check or cash in the sum of Thirty-five Hundred Dollars (\$3,500) must accompany bid and must be in separate envelope.

The amount to be deducted from both Bid C 1 and Bid C 2 if excavating is omitted as specified should be stated.

ITEM 7.—CONTRACT NO. 1, BID D—FOR ALL LABOR AND MATERIAL REQUIRED FOR THE ERECTION AND COMPLETION OF THE LAUNDRY BUILDING, STORAGE BUILDING, CUBICLE DORMITORY AND INDUSTRIAL BUILDING OF THE NEW YORK CITY REFORMATORY LOCATED AT NEW HAMPTON, ORANGE COUNTY, NEW YORK, TOGETHER WITH ALL WORK INCIDENTAL THERETO, WITH THE EXCEPTION OF THE PLUMBING AND HEATING, WHICH ARE PROVIDED FOR UNDER SEPARATE CONTRACTS.

The amount of security is Sixty Thousand Dollars (\$60,000). The time required to complete the work will be four hundred (400) consecutive calendar days. Certified check or cash in the sum of Three Thousand Dollars (\$3,000) must accompany bid and must be in separate envelope.

The amount to be deducted from bid D if excavating is omitted as specified should be stated.

ITEM 8.—CONTRACT NO. 2, BID A—FOR ALL LABOR AND MATERIAL REQUIRED FOR THE INSTALLATION AND COMPLETION OF THE PLUMBING, DRAINAGE AND WATER SUPPLY OF THE LAUNDRY BUILDING, STORAGE BUILDING, CUBICLE DORMITORY, INFIRMARY DORMITORY AND INDUSTRIAL BUILDING OF THE NEW YORK CITY REFORMATORY LOCATED AT NEW HAMPTON, ORANGE COUNTY, NEW YORK, TOGETHER WITH ALL WORK INCIDENTAL THERETO.

The amount of security is Ten Thousand Dollars (\$10,000). The time required to complete the work will be four hundred and fifty (450) consecutive calendar days. Certified check or cash in the sum of Five Hundred Dollars (\$500) must accompany bid and must be in separate envelope.

ITEM 9.—CONTRACT NO. 2, BID B—FOR ALL LABOR AND MATERIAL REQUIRED FOR THE INSTALLATION AND COMPLETION OF THE PLUMBING, DRAINAGE AND WATER SUPPLY OF THE LAUNDRY BUILDING, STORAGE BUILDING, CUBICLE DORMITORY AND INFIRMARY DORMITORY OF THE NEW YORK CITY REFORMATORY LOCATED AT NEW HAMPTON, ORANGE COUNTY, NEW YORK, TOGETHER WITH ALL WORK INCIDENTAL THERETO.

The amount of security is Ninety-five Hundred Dollars (\$9,500). The time required to complete the work will be four hundred and twenty-five (425) consecutive calendar days. Certified check or cash in the sum of Four Hundred and Seventy-five Dollars (\$475) must accompany bid and must be in separate envelope.

ITEM 10.—CONTRACT NO. 2, BID C—FOR ALL LABOR AND MATERIAL REQUIRED FOR THE INSTALLATION AND COMPLETION OF THE PLUMBING, DRAINAGE AND WATER SUPPLY OF THE LAUNDRY BUILDING, STORAGE BUILDING, CUBICLE DORMITORY AND INDUSTRIAL BUILDING OF THE NEW YORK CITY REFORMATORY LOCATED AT NEW HAMPTON, ORANGE COUNTY, NEW YORK, TOGETHER WITH ALL WORK INCIDENTAL THERETO.

The amount of security is Seven Thousand Dollars (\$7,000). The time required to complete the work will be four hundred (400) consecutive calendar days. Certified check or cash in the sum of Three Hundred and Fifty Dollars (\$350) must accompany bid and must be in separate envelope.

ITEM 11.—CONTRACT NO. 2, BID D—FOR ALL LABOR AND MATERIAL REQUIRED FOR THE INSTALLATION AND COMPLETION OF THE PLUMBING, DRAINAGE AND WATER SUPPLY OF THE LAUNDRY BUILDING, STORAGE BUILDING, CUBICLE DORMITORY AND INDUSTRIAL BUILDING OF THE NEW YORK CITY REFORMATORY LOCATED AT NEW HAMPTON, ORANGE COUNTY, NEW YORK, TOGETHER WITH ALL WORK INCIDENTAL THERETO.

The amount of security is Seven Thousand Dollars (\$7,000). The time required to complete the work will be four hundred (400) consecutive calendar days. Certified check or cash in the sum of Three Hundred and Fifty Dollars (\$350) must accompany bid and must be in separate envelope.

ITEM 12.—CONTRACT NO. 3, BID A—FOR ALL LABOR AND MATERIALS REQUIRED FOR THE INSTALLATION AND COMPLETION OF THE HEATING EQUIPMENT OF THE LAUNDRY BUILDING, STORAGE BUILDING, CUBICLE DORMITORY, INFIRMARY DORMITORY AND INDUSTRIAL BUILDING OF THE NEW YORK CITY REFORMATORY LOCATED AT NEW HAMPTON, ORANGE COUNTY, NEW YORK, TOGETHER WITH ALL WORK INCIDENTAL THERETO.

The amount of security is Ten Thousand Five Hundred Dollars (\$10,500). The time required to complete the work will be four hundred and fifty (450) consecutive calendar days. Certified check or cash in the sum of Five Hundred and Twenty-five Dollars (\$525) must accompany bid and must be in separate envelope.

ITEM 13.—CONTRACT NO. 3, BID B—FOR ALL LABOR AND MATERIALS REQUIRED FOR THE INSTALLATION AND COMPLETION OF THE HEATING EQUIPMENT OF THE LAUNDRY BUILDING, STORAGE BUILDING, CUBICLE DORMITORY AND INFIRMARY DORMITORY OF THE NEW YORK CITY REFORMATORY LOCATED AT NEW HAMPTON, ORANGE COUNTY, NEW YORK, TOGETHER WITH ALL WORK INCIDENTAL THERETO.

The amount of security is Ninety-five Hundred Dollars (\$9,500). The time required to complete the work will be four hundred and twenty-five (425) consecutive calendar days. Certified check or cash in the sum of Four Hundred and Seventy-five Dollars (\$475) must accompany bid and must be in separate envelope.

ITEM 14.—CONTRACT NO. 3, BID C—FOR ALL LABOR AND MATERIALS REQUIRED FOR THE INSTALLATION AND COMPLETION OF THE HEATING EQUIPMENT OF THE LAUNDRY BUILDING, STORAGE BUILDING, CUBICLE DORMITORY AND INDUSTRIAL BUILDING OF THE NEW YORK CITY REFORMATORY LOCATED AT NEW HAMPTON, ORANGE COUNTY, NEW YORK, TOGETHER WITH ALL WORK INCIDENTAL THERETO.

The amount of security is Seven Thousand Dollars (\$7,000). The time required to complete the work will be four hundred (400) consecutive calendar days. Certified check or cash in the sum of Three Hundred and Fifty Dollars (\$350) must accompany bid and must be in separate envelope.

ITEM 15.—CONTRACT NO. 3, BID D—FOR ALL LABOR AND MATERIALS REQUIRED FOR THE INSTALLATION AND

COMPLETION OF THE HEATING EQUIPMENT OF THE LAUNDRY BUILDING, STORAGE BUILDING, INFIRMARY DORMITORY AND INDUSTRIAL BUILDING OF THE NEW YORK CITY REFORMATORY LOCATED AT NEW HAMPTON, ORANGE COUNTY, NEW YORK, TOGETHER WITH ALL WORK INCIDENTAL THERETO.

The amount of security is Seven Thousand Dollars (\$7,000). The time required to complete the work will be four hundred (400) consecutive calendar days. Certified check or cash in the sum of Three Hundred and Fifty Dollars (\$350) must accompany bid and must be in separate envelope.

A single deposit of the amount set forth as required for any item is sufficient for all other items in the same contract, provided such items do not require a greater deposit than the item for which the deposit is made.

Blank forms, drawings and specifications may be seen at the office of the Department of Correction in the Municipal Building, Manhattan; at the Construction office of the Department of Correction at New Hampton, New York; and at the office of the Architect, Charles B. Meyers, 1 Union Square West, Manhattan. Blank forms, specifications and orders for blue prints may be obtained from the Architect. Prints of the drawings may be obtained at cost from the National Blue Print Co., 110 W. 32nd st., Manhattan, upon presentation of an order from the Architect.

Dated, Nov. 30, 1917.

d1.12 BURDETTE G. LEWIS, Commissioner.

See General Instructions to Bidders on last page, last column, of the "City Record."

SEALED BIDS WILL BE RECEIVED BY the Commissioner of Correction at Room 2400, Municipal Building, Manhattan, until 11 a. m., **MONDAY, DECEMBER 10, 1917.**

ITEM 1.—FOR ALL LABOR AND MATERIAL REQUIRED FOR THE CONSTRUCTION AND COMPLETION OF THE ALTERATIONS TO THE SOUTH WING AND RECONSTRUCTION AND ALTERATIONS TO THE CENTRAL WEST WING OF THE WORKHOUSE LOCATED ON BLACKWELLS ISLAND, NEW YORK CITY, TOGETHER WITH ALL WORK INCIDENTAL THERETO, WITH THE EXCEPTION OF THE PLUMBING AND HEATING, WHICH ARE PROVIDED FOR UNDER SEPARATE CONTRACTS.

The amount of security required is Thirty-eight Thousand Dollars (\$38,000).

The time to complete the work will be two hundred (200) consecutive calendar days. Certified check or cash in the sum of Nineteen Hundred Dollars (\$1,900) must accompany bid and must be in separate envelope.

ITEM 2.—FOR ALL LABOR AND MATERIAL REQUIRED FOR THE INSTALLATION AND COMPLETION OF THE PLUMBING WORK, DRAINAGE AND WATER SUPPLY OF THE ALTERATIONS TO THE SOUTH WING AND THE RECONSTRUCTION AND ALTERATIONS TO THE CENTRAL WEST WING OF THE WORKHOUSE LOCATED ON BLACKWELLS ISLAND, NEW YORK CITY, TOGETHER WITH ALL WORK INCIDENTAL THERETO.

The amount of security required is Four Thousand Dollars (\$4,000).

The time allowed to complete the work will be two hundred (200) consecutive calendar days. Certified check or cash in the sum of Two Hundred Dollars (\$200) must accompany bid and must be in separate envelope.

ITEM 3.—FOR ALL LABOR AND MATERIAL REQUIRED FOR THE INSTALLATION AND COMPLETION OF THE HEATING EQUIPMENT OF THE ALTERATIONS TO THE SOUTH WING AND THE RECONSTRUCTION AND ALTERATIONS TO THE CENTRAL WEST WING OF THE WORKHOUSE LOCATED ON BLACKWELLS ISLAND, NEW YORK CITY, TOGETHER WITH ALL WORK INCIDENTAL THERETO.

The amount of the security required is Three Thousand Dollars (\$3,000).

The time allowed to complete the work will be two hundred (200) consecutive working days. Certified check or cash in the sum of One Hundred and Fifty Dollars (\$150) must accompany bid and must be in separate envelope.

Blank forms, drawings, specifications and addenda thereto may be seen at the office of the Department of Correction in the Municipal Building, Manhattan; and at the office of the Architect, Charles B. Meyers, 1 Union Square West, Manhattan. Blank forms, specifications and addenda thereto and orders for blueprints may be obtained from the Architect. Prints of the drawings may be obtained at cost from the National Blue Print Co., 110 W. 32nd st., Manhattan, upon presentation of an order from the Architect.

New York, Nov. 28, 1917.

BURDETTE G. LEWIS, Commissioner.

See General Instructions to Bidders on last page, last column, of the "City Record."

DEPARTMENT OF STREET CLEANING.

Proposals.

SEALED BIDS WILL BE RECEIVED BY the Commissioner of Street Cleaning at Room 1244, Municipal Building, Manhattan, until 12 Noon, on **MONDAY, DECEMBER 17, 1917.**

FOR (NO. 1) FURNISHING FORAGE; (NO. 2) FOR DELIVERING FORAGE AT THE 26 STABLES OF THE DEPARTMENT OF STREET CLEANING IN THE BOROUGHS OF MANHATTAN, THE BRONX AND BROOKLYN.

The time for the completion of the contract will be on or before Feb. 28, 1918.

The amount of the security required for the faithful performance of the contract will be thirty per cent. of the contract price.

The amount of the deposit to be made with the bid shall be not less than one and one-half per cent. of the total amount of the bid.

Bids must be submitted in duplicate in sealed envelopes.

The bidder will state the price of each item for which he desires to bid, and awards, if made, will be made to the lowest bidder on each item, in either class.

The City reserves the right to accept the bid for furnishing Forage and to reject the bids for carting, or to accept both bids, but it does not reserve the right to accept the bid for carting alone, or to award a contract for carting alone. The bidder shall state separately in his bid, as follows:

(1) Under the heading "Forage, Unit Price," the sale price or prices per 100 lbs. for furnishing each kind of forage in suitable bags or bales, at the "Contractor's Delivery Point" as elsewhere designated in the sheets.

(2) Under the heading "Carting, Unit Price" the bidder shall state the price or prices per 100 lbs. for delivering each kind of forage from the "Contractor's Delivery Point," as indicated in the bid sheets, to the "Department Receiving Points."

(3) On the sheet headed "Schedule of Contractor's Delivery Points," the location of the place or places from which he will deliver forage to vehicles furnished by the Department. The

points shall be designated in the column provided for the purpose on the "Schedule of Quantity and Prices" by means of "letters" corresponding with those which appear opposite the described locations, as shown on the "Schedule of Contractor's Delivery Points," from which it is intended that the item of forage is to be delivered.

Bidders desiring to furnish either or all of the various items of forage required for the Boroughs of Manhattan, The Bronx and Brooklyn, but not to deliver the same, may submit their bids on the sheet entitled "Schedule of Quantity and Prices, Class B."

Bids may be submitted on the form for furnishing the various items of forage in the quantities required for each of the said Boroughs.

The attention of bidders is directed to the contents of the "Special Instructions and Additional Instructions" attached to the proposal for bids.

Should the bidder make use of the schedules specified under Class A or B, extensions must be made and total prices stated for furnishing each item (in case the price the bidder desires to deliver the forage), and the total price for forage and carting combined.

Deliveries will be required to be made at the time and in the manner and in such quantities as may be directed by the Commissioner.

Blank forms of bid and proposals may be obtained at the Main Office of the Department of Street Cleaning, Room 1244, Municipal Building, Manhattan.

A deposit of One Dollar (\$1) will be required for each set of bid forms, to be returned in case the bids are submitted or the forms returned in good condition.

Dated, Dec. 3, 1917.

J. T. FETHERSTON, Commissioner.

See General Instructions to Bidders on last page, last column, of the "City Record."

BOARD OF ELECTIONS.

Proposals.

SEALED BIDS OR ESTIMATES WILL BE received by the Board of Elections at Room 1840, Municipal Building, Manhattan until 12 noon on

TUESDAY, DECEMBER 18, 1917.

FOR FURNISHING AND DELIVERING COPIES OF THE LISTS OF ENROLLED VOTERS OF THE YEAR 1917, IN THE ASSEMBLY DISTRICTS IN THE BOROUGHS OF MANHATTAN, THE BRONX, BROOKLYN, QUEENS AND RICHMOND.

The time for the delivery of the said lists and the performance of the contract shall be ten (10) calendar days after the delivery of the last copy to the contractor.

Delivery will be required to be made to the General and various Borough Offices of the Board of Elections in such quantities as is shown in the specifications and schedule.

The amount of security required is fifty (50) per cent. of the total amount for which the contract is awarded.

The bids will be compared and the contract awarded in a lump or aggregate sum.

Blank forms and other information may be obtained at the General Office of the Board of Elections, Room 1840, Municipal Building, Manhattan.

Dated, December 6, 1917.

EDWARD F. BOYLE, MOSES M. McKEE, JAMES KANE, JACOB A. LIVINGSTON, Commissioners of Election.

S. HOWARD COHEN, Chief Clerk.

See General Instructions to Bidders on last page, last column, of the "City Record."

DEPARTMENT OF PLANT AND STRUCTURES.

Proposals.

SEALED BIDS WILL BE RECEIVED BY the Commissioner of Plant and Structures at his office, Municipal Building, Manhattan, until 2 p. m., on

THURSDAY, DECEMBER 20, 1917.

FOR FURNISHING AND DELIVERING GRANITE PAVING BLOCKS TO THE WILLIAMSBURG BRIDGE.

The time allowed for the full delivery of the material and for the complete performance of the contract will be one hundred (100) calendar days after the date of certification of the contract by the Comptroller of the City.

Each bid must be accompanied by a deposit in the sum of not less than one and one-half per cent. (1½%) of the amount of the bid.

The amount of security to guarantee the faithful performance of the contract will be thirty per cent. (30%) of the total amount for which the contract is awarded.

The right is reserved by the Commissioner to reject all the bids, should he deem it to the interest of the City so to do.

Blank forms and specifications may be obtained at the office of the Department of Plant and Structures.

F. J. H. KRACKE, Commissioner.

Dated, Dec. 6, 1917.

See General Instructions to Bidders on last page, last column, of the "City Record."

SEALED BIDS WILL BE RECEIVED BY the Commissioner of Plant and Structures at his office, Municipal Building, Manhattan, until 2 p. m., on

THURSDAY, DECEMBER 13, 1917.

FOR FURNISHING AND INSTALLING REVOLVING ENTRANCE DOORS IN THE MUNICIPAL BUILDING.

The Contractor will be required to begin work within five days of the date of certification of the contract by the Comptroller of the City, and to complete the entire work to the satisfaction of the Commissioner and in accordance with the plans and specifications on or before the expiration of sixty (60) consecutive working days.

The amount of security to guarantee the faithful performance of the work will be thirty per cent. (30%) of the amount of the contract awarded. Each bid must be accompanied by a deposit of not less than one and one-half per cent. (1½%) of the total amount of the bid made.

The right is reserved by the Commissioner to reject all the bids, or all bids for any items, should he deem it to the interest of the City so to do. The Commissioner reserves the right to award the contract for one or any number of items, or for a lump sum for all items, should he deem it to the best interests of the City so to do.

Blank forms and specifications may be obtained at the office of the Department of Plant and Structures, Municipal Building, Manhattan.

F. J. H. KRACKE, Commissioner.

Dated, Dec. 1, 1917.

See General Instructions to Bidders on last page, last column, of the "City Record."

BOARD OF ESTIMATE AND APPORTIONMENT.

Notices of Public Hearings.

FRANCHISE MATTERS.

PUBLIC NOTICE IS HEREBY GIVEN THAT at the meeting of the Board of Estimate and

Apportionment held this day the following resolutions were adopted:

Whereas, The Fifth Avenue Coach Company has, by a petition dated March 29, 1917, applied to this Board for the right and privilege to establish, maintain and operate stage or omnibus routes for public use upon and along certain streets in the Boroughs of Manhattan and The Bronx, City of New York, said petition being amendatory of petitions filed with this Board June 5, 1913, March 21, 1914, and November 1, 1915; and

Whereas, Sections 72, 73 and 74 of the Greater New York Charter, as amended by Chapters 629 and 630 of the Laws of 1905, and Chapter 467 of the Laws of 1914, provide for the manner and procedure of making such grants; and

Whereas, In pursuance of such laws, this Board adopted a resolution on May 4, 1917, fixing the date for public hearing thereon as June 1, 1917, at which citizens were entitled to appear and be heard, and publication was had for at least two (2) days in the "Evening Sun" and "New York Times," newspapers designated by the Mayor and in the City Record for ten (10) days immediately prior to the date of hearing and the public hearing was duly held on such date; and

Whereas, This Board has made inquiry as to the money value of the franchise or right applied for and proposed to be granted to the Fifth Avenue Coach Company and the adequacy of the compensation to be paid therefor; now, therefore, it is

Resolved, That the following form of the resolution for the grant of the franchise or right applied for by the Fifth Avenue Coach Company, containing the form of proposed contract for the grant of such franchise or right, be hereby introduced and entered in the minutes of this Board as follows, to wit:

Resolved, That the Board of Estimate and Apportionment hereby grants to the Fifth Avenue Coach Company the franchise or right fully set out and described in the following form of proposed contract for the grant thereof, embodying all the terms and conditions, including the provisions as to rates, fares and charges, upon and subject to the terms and conditions in said proposed form of contract contained, and that the Mayor of The City of New York, he hereby is authorized to execute and deliver such contract in the name and on behalf of The City of New York, as follows, to wit:

Proposed Form of Contract.

This Contract, made and executed in duplicate this day of 19, by and between The City of New York (hereinafter called the City), party of the first part, by the Mayor of said City, acting for and in the name of said City, under and in pursuance of the authority of the Board of Estimate and Apportionment of said City (hereinafter called the Board), and the FIFTH AVENUE COACH COMPANY (hereinafter called the Company), party of the second part WITNESSETH:

WHEREAS, The Company is now engaged in the maintenance and operation of stages or omnibuses upon certain streets and avenues in the Borough of Manhattan; and

WHEREAS, The Company desires to maintain and operate stages or omnibuses upon other streets and avenues in the Borough of Manhattan, and has made application to the Board therefor;

NOW, THEREFORE, in consideration of the mutual covenants and agreements herein contained, the parties hereto do hereby covenant and agree as follows:

SECTION 1. The City hereby grants to the Company, subject to the conditions and provisions hereinafter set forth, the right and privilege to maintain and operate stages or omnibuses for public use in the Boroughs of Manhattan and The Bronx in The City of New York, in connection with and extension of the Company's present operation, upon the following streets and avenues, to wit:

Beginning in 14th st. at Union Square; thence along 14th st. to Irving pl.; thence along Irving pl. to 20th st.; thence east along 20th st. to Gramercy Park East; also west along 20th st. to Gramercy Park West; thence north along both Gramercy Park East and Gramercy Park West to 21st st.; thence east along 21st st. to Gramercy Park East; thence west along 21st st. to Lexington Ave.; thence along Lexington Ave. to 23rd st.; thence along 23rd st. to Madison Ave.; thence along Madison Ave. to 40th st.; thence along both 39th and 40th sts. from Madison Ave. to Park Ave.; thence along Park Ave. from 39th st. to 42d st.; thence along 42d st. to Vanderbilt Ave.; thence along Vanderbilt Ave. to 45th st.; thence along 45th st. to Park Ave. and also upon a viaduct when constructed and opened to traffic, which viaduct is proposed to be constructed in Park Ave. by the City for the purpose of connecting the roadway of Park Ave. at about 40th st. with the elevated roadway on the southerly side of the Grand Central Station; thence along said viaduct to the elevated roadway on the southerly side of the Grand Central Station; thence along the elevated roadway on the southerly and on the westerly sides of the Grand Central Station to 45th st.; thence along 45th st. to Park Ave.; thence along Park Ave. to 96th st.; provided that during the period prior to the date of the opening of traffic of said viaduct in Park Ave. from about 40th st. to the elevated roadway on the southerly side of the Grand Central Station, the route of the operation around the Grand Central Station in addition to that route above described in 42d st., Vanderbilt Ave. and 45th st., shall be northwesterly along Park Ave. to 42d st.; thence along 42d st. to Lexington Ave.; thence along Lexington Ave. to 46th st.; thence northwesterly along Park Ave.; and after the completion of said viaduct the operation along 42d st. from Park Ave. to Lexington Ave., along Lexington Ave. from 42d st. to 46th st., and along 46th st. from Lexington Ave. to Park Ave., shall cease, and the operation shall be continued upon the two routes above described on the westerly side of the Grand Central Station.

Beginning at the intersection of Broadway and 106th St., thence along Broadway to St. Nicholas Ave.; thence along St. Nicholas Ave. to its intersection with Wadsworth Ave. at 193rd St.

Beginning at the intersection of Madison Ave. and 32nd st., thence along 32nd st. to 5th Ave.; also beginning at the intersection of Madison Ave. and 33rd st.; thence along 33rd st. to Seventh Ave.; said routes in 32nd st. and 33rd st. to be used for one-way traffic only.

Beginning at the intersection of 7th Ave. and 32nd st., thence along 7th Ave. to 31st st., thence along 31st st. to 8th Ave., thence along 8th Ave. to 33rd st., thence along 33rd st. to 7th Ave., thence along 7th Ave. to 32nd st.

Beginning at the intersection of Seventh Ave. and 33d st., thence along Seventh Ave. to Longacre sq. and along Broadway to 57th st. (provided that if the Board sees fit, it may at any time during the term of this contract, order the Company to operate along Seventh Ave. from Broadway to 57th st.; thence along 57th st. to Broadway, instead of along Broadway from 7th Ave. to 57th st., and if the Board shall so order, then the Company shall discontinue the operation on that portion of Broadway between 45th and 57th st.).

Beginning at the intersection of 5th Ave. and 57th st., thence along 57th st. to Park Ave.

Beginning at the intersection of 5th Ave. and Transverse rd. No. 1 through Central Park at 65th st., thence along said Transverse rd. to and across Central Park West at 66th st., thence along 66th st. to Broadway.

Beginning at the intersection of East End Ave. and 79th st., thence along 79th st. to and across 5th Ave. to Transverse rd. No. 2 through Central Park, thence along said Transverse rd. to Central Park West at or near 81st st.; thence along Central Park West to 77th st., thence along 77th st. to Columbus Ave., thence along Columbus Ave. to 79th st., thence along 79th st. to Riverside Drive.

Beginning in 96th st. at its intersection with Park Ave., thence along 96th st. to 5th Ave. and Transverse rd. No. 4 through Central Park at 97th st., thence along said Transverse rd. to Central Park West; thence along Central Park West to 96th st., thence along 96th st. to Broadway, thence along Broadway to 95th st., thence along 95th st. to Riverside Drive.

Beginning at the intersection of 155th st. and Edgewood rd., thence along Edgewood rd. to 167th st., thence along 167th st. to Broadway.

Beginning in Port Washington Ave. at its intersection with Broadway at or near 159th st., thence along Fort Washington Ave. to 181st st., thence along 181st st. to St. Nicholas Ave.

Beginning in Manhattan St. at or near the terminal of the 130th St. Ferry to Fort Lee; thence along Manhattan St. to 125th st.; thence along 125th st. to First Ave.; thence along First Ave. to the Willis Ave. Bridge over the Harlem River; thence across said bridge and the approaches thereto to 132nd st.; thence along 132nd st. to the station of the New York, Westchester & Boston Railway Company.

Beginning in Park Ave. at its intersection with 125th st., thence along Park Ave. to 127th st.

Beginning at the intersection of 57th st. with Broadway; thence along 57th st. to Eighth Ave.; thence along Eighth Ave. to Central Park West at or about 59th st.; thence along Central Park West to Eighth Ave., at or about 110th st.; thence along 113th st. across Manhattan Ave. to Morningside Park East or Morningside Ave.; thence along Morningside Park East or Morningside Ave. to Convent Ave.; thence along Convent Ave. to St. Nicholas Ave.; thence along St. Nicholas Ave. to its intersection with Broadway.

Beginning at the intersection of 106th st. with Central Park West; thence along 106th st. to Broadway.

Beginning in St. Nicholas Ave. at its intersection with St. Nicholas pl. at or near 149th st.; thence along St. Nicholas Ave. to its intersection with Convent Ave. at or near 152nd st.

Also along any or all of the following portions of streets and avenues which may be necessary for the Company to use in order that it may conform with traffic regulations.

Union Square East from its intersection with 14th st. to its intersection with 15th st.

15th st. from its intersection with Irving pl. to its intersection with Union Square East.

39th, 40th, 41st, 42nd, 46th, 47th and 48th sts. from their intersections with Broadway to their intersections with 7th Ave.

Broadway from its intersection with 39th st. to its intersection with 7th Ave. or Longacre Square.

7th Ave. from Longacre Square to 48th st.

And to cross such other streets and avenues, named and unnamed, as may be encountered by said streets and avenues.

Provided, however, that the Company shall not be entitled or required to begin operation upon 57th st. from Broadway to 8th Ave.; 8th Ave. from 57th st. to Central Park West; those portions of Central Park West from 59th st. to 77th st., from 81st st. to 96th st. and from 97th st. to 8th Ave. at 110th st.; 8th Ave. from 110th st. to 113th st.; 113th st. from 8th Ave. to Morningside Park East; 106th st. from Central Park West to Broadway and Broadway from 106th st. to 110th st., until a sufficient roadway is furnished for the operation of omnibuses and other vehicles between the railroad tracks on Central Park West and the curb of the sidewalk between 59th st. and 110th st.

The said streets and avenues in which the Company proposes to operate are shown by full red and dashed red lines upon a map entitled:

"Map, showing the proposed routes of the FIFTH AVENUE COACH COMPANY, in the Borough of Manhattan, City of New York, to accompany Petition to the Board of Estimate and Apportionment, dated March 29, 1917, amendatory of petitions dated June 5, 1913, March 21, 1914, and November 1, 1915."

And signed by R. W. Meade, President, and G. A. Green, Chief Engineer, copy of which is attached hereto, is to be deemed a part of this contract, and is to be construed with the text thereof, and is to be substantially followed, provided that temporary deviations therefrom may be permitted as hereinafter set forth.

SECTION 2. The grant of this right and privilege is subject to the following conditions:

First—The said right and privilege to maintain and operate stages or omnibuses upon the streets and avenues herein described shall be held and enjoyed by the Company for the term of fifteen (15) years from the date upon which this contract is signed by the Mayor, with the privilege of renewal of said contract for the further period of ten (10) years upon a fair revaluation of such right and privilege.

If the Company shall determine to exercise its privilege of renewal it shall make application to the Board at any time not earlier than two (2) years and not later than one (1) year before the expiration of the original term of this contract.

The time within which such application for renewal must be made is of the essence of the contract, and a failure of the Company to present its application within the time fixed shall be considered as an election on the part of the Company not to take advantage of the renewal privilege, and as a relinquishment of its right to such renewal, in which event the franchise shall terminate on the last day of the original term of this contract.

The determination of the revaluation shall be sufficient if agreed to in writing by the Company and the Board, but in no case shall the annual percentages of gross receipts or minimum guarantees be less than the annual percentages of gross receipts or minimum guarantees required to be paid during the last year prior to the termination of the original term of this contract.

If the Company and the Board shall not reach such agreement on or before the day nine (9) months before the expiration of the original term of this contract, then the parties hereby agree that the annual rate for the renewal term shall be determined by three disinterested persons selected in the following manner:

One disinterested person shall be chosen by the Board, one disinterested person shall be chosen by the Company; these two shall choose a third disinterested person, and the three so chosen shall act as appraisers and shall make the revaluation aforesaid. Such appraisers shall be chosen at least six (6) months prior to the expiration of the original term of this contract, and their report shall be filed with the Board within three (3) months after they are chosen. They shall act as appraisers and not as arbitrators. They may base their judgment upon their own experience and upon such information as they may obtain by inquiries and investigations, without the presence of either party. They shall have the right to examine any of the books and papers of the Company and its officers and employees

under oath. The valuations so ascertained, and agreed to by any two (2) of such appraisers shall be conclusive upon both parties, but the annual percentages of gross receipts or minimum guarantees shall in no event be less than the annual percentages of gross receipts or minimum guarantees required to be paid for the last year of the original term of this contract. If in any case the annual rate shall not be fixed prior to the termination of the original term of this contract, then the Company shall pay the annual rate theretofore prevailing until the new rate shall be determined, and shall then make up to the City the amount of any excess of the annual rate then determined over the previous annual rate. The compensation and entire expense of such appraisal shall be borne jointly by the City and the Company, each paying one-half thereof.

Second—The Company shall, during the original term of this contract, pay to the City the following sums of money:

(a) It shall continue to pay for the rights and privileges granted or claimed to have been granted to it prior to the date on which this contract is signed by the Mayor, the percentage of gross annual receipts required by law, which gross annual receipts, for the purposes of this contract, shall not be more than Two million dollars (\$2,000,000).

(b) For this right and privilege:

1. The sum of Fifty thousand dollars (\$50,000) in cash within thirty (30) days after the date on which this contract is signed by the Mayor and before anything is done in exercise of the privilege hereby granted.
2. Ten (10) per cent of that portion of its gross annual receipts above Two million dollars (\$2,000,000) and under Three million dollars (\$3,000,000).
3. Fifteen (15) per cent of that portion of its gross annual receipts above Three million dollars (\$3,000,000).

Provided that in no event shall the sum to be paid by the Company for the rights and privileges granted or claimed to have been granted prior to the date on which this contract is signed by the Mayor, together with the sum to be paid for this right and privilege, be less than two hundred and fifty thousand dollars (\$250,000) annually during the first five years, three hundred thousand dollars (\$300,000) annually during the second five years and four hundred thousand dollars (\$400,000) annually during the remaining five years.

The gross annual receipts mentioned above shall be the total gross annual receipts of the Company or any subsidiary or subsidiaries of the Company from whatever source derived, either directly or indirectly, in any manner, out of or in connection with the operation hereby authorized, and the operation pursuant to rights to operate omnibus routes granted or claimed to have been granted prior to the date on which this contract is signed by the Mayor.

The annual charges herein provided shall not be in addition to the percentages of gross receipts required to be paid by the Company pursuant to Section 23 of the Transportation Corporations Law, but are intended and shall be deemed to include such percentages of gross receipts.

The annual charges for this right and privilege shall commence on the date upon which the Company obtains the permission and approval of the Public Service Commission, as required by Section 53 of the Public Service Commissions Law. The Company hereby agrees to file its application with the Public Service Commission for such permission and approval within ten (10) days from the date of this contract.

The annual charges, as above, shall be paid into the Treasury of the City on November 1 of each year and shall be for the amount due to September 30 next preceding; provided that the first annual payment shall be only the amount due the City, as above, from said percentages of such gross receipts as shall be received by the Company between the date on which the Company obtains the permission and approval of the Public Service Commission and September 30 following, or such portion of the minimum annual charge for the first five years of this contract as shall bear the same proportion to the total minimum annual charge as the period between the date upon which the Company obtains the permission and approval of the Public Service Commission and September 30 following shall bear to the whole of one year, if such amount due the City from said percentages of such gross receipts shall be less than such portion of the minimum annual charge.

Any and all payments to be made by the terms of this contract to the City by the Company for the right and privilege hereby granted shall not be considered in any manner in the nature of a tax; provided, however, that if hereafter under any authority of law or any ordinance of this city and taxes shall be imposed upon the Company for the exercise of the franchise herein granted or any license tax shall be imposed with respect to the operation of any vehicles in excess of the Twenty Dollars (\$20) per vehicle now required to be paid under the existing franchise of the company, such franchise taxes or such additional license fees shall be deducted from the percentages otherwise payable to the city under the provisions of this contract.

Third—The annual charges or payments shall continue throughout the whole term of this contract, notwithstanding any clause in any statute or in the charter of any other company providing for payment for similar rights or franchises at a different rate.

Fourth—Nothing in this contract shall be deemed to affect in any way the right of the City to grant to any individual or other corporation a similar right and privilege upon the same or other terms and conditions, over the said streets and avenues.

Fifth—At the termination of forfeiture of this grant, the City at the election of the Board, shall have the right, provided that in the case of termination it gives at least six (6) months' notice, to purchase such part of the property and plant of the Company as the Board shall determine is necessary for the purpose of the operation of the stages or omnibuses on said streets and avenues at a sum equal to a fair value of such property and plant, exclusive of any value which such property and plant may have by reason of this contract. Such property and plant are to be valued as if the Company had not exercised the right and privilege granted by this franchise; and no allowance shall be made to the Company in such valuation by reason of such exercise.

If the Company and the City cannot agree up the extent of the property and plant necessary to be taken over, nor upon a fair value of such property and plant, then the extent and the value thereof shall be determined and fixed by arbitration at the instance of either party upon notice to the other party hereto, in the following manner:

One disinterested person shall be chosen by the Company, one disinterested person shall be chosen by the Board, and the two so chosen shall choose a third disinterested person. The decision under oath of any two of such persons, who shall be so selected, shall be final and conclusive.

If either the Company or the City fails to appoint an arbitrator as herein provided, or should the first two arbitrators fail to agree on the selection of the third arbitrators within thirty (30) days after the first two arbitrators shall be chosen, or if no two arbitrators so selected shall agree upon the extent and value of such prop-

erty within sixty (60) days after the arbitrators shall be so selected, then such extent and value may be fixed by a commission appointed by the Supreme Court on the application of either party.

Sixth—The rights and privileges hereby granted shall not be assigned or transferred, either in whole or in part, whether by consolidation, merger, reorganization or otherwise, or leased or sublet in any manner, either in whole or in part, without the consent of the City, acting by the Board, evidenced by an instrument under seal, anything herein contained to the contrary thereof in any wise notwithstanding, and the granting, giving or waiving of any one or more of such consents shall not render unnecessary any subsequent consent or consents, nor shall the title thereto, or right, interest, or property therein pass to or vest in any other person or corporation whatsoever, either by the act of the Company or by operation of law, whether under the provisions of the statutes relating to the consolidation, merger or reorganization of corporations or otherwise, unless in addition to the above consent of the Board the proposed successor in title to the rights of the Company shall file with the Board an instrument under seal, agreeing to assume and be bound by each and all of the terms and conditions of this contract and agreeing to waive any more favorable conditions created by its charter or any statute relating to the consolidation, merger or reorganization of corporations or otherwise. The filing of such agreement shall constitute a condition precedent to the passing to or vesting in such proposed successor in title to the rights of the Company of the rights and privileges hereby granted, or of any portion thereof, or of any right, interest or property therein. In case of the failure of such proposed successor entitled to the rights of the Company to file such agreement within sixty (60) days after the date on which such succession in title is to take effect, the right and privilege hereby granted may be forfeited, or the consent of the City provided for herein may be revoked by resolution of the Board.

Seventh—The Company shall place vehicles in regular operation as follows:

- (a) A sufficient number of vehicles to operate in the manner herein required upon Broadway and St. Nicholas ave. from 135th st. to 193rd st.; 181st st. from Fort Washington ave. to St. Nicholas ave.; St. Nicholas ave. from 149th st. to Broadway; Fort Washington ave. from Broadway to 181st st.; Edgecombe rd. from 155th st. to 167th st.; 167th st. from Edgecombe rd. to Broadway; 125th st. from 5th ave. to Park ave.; Park ave. from 125th st. to 127th st.; Seventh ave. from the Pennsylvania Station to Longacre sq.; Broadway from Longacre sq. to 57th st.; Morningside ave. from Manhattan ave. to Convent ave.; Convent ave. from Morningside ave. to St. Nicholas ave.; and upon such streets and avenues as are necessary to operate a line from the Pennsylvania Railroad Station to the Grand Central Station in 32nd st., Madison ave., Park ave. and other streets, within ten (10) days from the date upon which the Company obtains the permission and approval of the Public Service Commission;
- (b) A sufficient number of vehicles, in addition to the above, to operate in the manner herein required, upon such streets and avenues as are necessary to operate a line from 14th st. to 96th st. in Irving pl., Lexington ave., 23rd st., Madison ave., Park ave. and other streets, and also upon 57th st. from 5th ave. to Park ave.; within four (4) months from the date upon which the Company obtains the permission and approval of the Public Service Commission;
- (c) A sufficient number of vehicles, in addition to the above, to operate in the manner herein required, a crosstown route from 5th ave. to Broadway in Transverse rd. No. 1 through Central Park and 66th st. within four (4) months after a suitable pavement has been completed in said Transverse rd. No. 1 and upon the streets and avenues which constitute the cross-town line from the East River to Riverside Drive in East 79th st., Transverse rd. No. 2 through Central Park, Central Park West, West 77th Street, Columbus ave. and West 79th st., within four (4) months after a suitable pavement has been completed in said Transverse rd. No. 2 and upon the streets and avenues which constitute the cross-town line from Park ave. to Riverside Drive, in West 96th st., 5th ave., Transverse rd. No. 4 through Central Park, Central Park West, West 96th st., Broadway and West 95th st., within four (4) months after a suitable pavement has been completed in said Transverse rd. No. 4;
- (d) A sufficient number of vehicles in addition to the above to operate in the manner herein required upon Manhattan st. between Fort Lee Ferry and 125th st. and upon 125th st. between Manhattan st. and 1st ave.; upon Willis Avenue Bridge and the approaches thereto, and on East 132nd st. between Willis Avenue Bridge and the station of the New York, Westchester and Boston Railway; and upon Broadway from 110th st. to 135th st., within four (4) months from the date upon which the Company obtains the permission and approval of the Public Service Commission;
- (e) A sufficient number of vehicles in addition to the above to operate in the manner herein required upon 57th st. from Broadway to 8th ave., 8th ave. from 57th st. to Central Park West, those portions of Central Park West from 59th st. to 77th st., from 81st st. to 96th st. and from 97th st. to 8th ave. at 110th st., 8th ave. from 110th st. to 113th st., 113th st. from 8th ave. to Morningside Park East, 106th st. from Central Park West to Broadway and Broadway from 106th st. to 110th st., within one month after there shall have been furnished a sufficient roadway for the operation of omnibuses and other vehicles between the railroad tracks on Central Park West and the curb of the sidewalk between 59th st. and 110th st.

otherwise this right and privilege shall cease and terminate; provided that the periods for the placing of such vehicles in operation may be extended by the Board, but the total extension of time for any such period shall not exceed the aggregate six (6) months; and, provided, further, that when the commencement of said operation shall be prevented by legal proceedings in any court or by works of public improvement, or from other causes not within the control of the Company, the time for the commencement of such operation may be extended for the period of such prevention, but no delay shall be allowed for unless the court proceedings shall be diligently prosecuted by the Company, and provided further that in no case shall such delay be deemed to begin until the Company shall have given written notice to the Board of any such court proceedings or other occasion of delay, and shall have delivered to the Board copies of any injunction or other orders, and the papers upon which the same shall have been granted, and

unless upon the request of the Board, the Company shall, in writing, consent that the Board, either in its own name as a party, or in the name of the City as a party, may intervene in any such proceedings.

Eighth—Nothing herein contained shall be construed as permitting the Company to erect any structures whatever upon City streets, and the Company shall not construct or maintain any fixture or structure in any street unless especially authorized by resolution of the Board.

Ninth—All vehicles which may be operated pursuant to this contract shall comply with the following general requirements:

1. They shall be propelled by power generated or contained within the vehicle itself, but no power shall be used which will in its generation or use produce smoke or noxious odors sufficient in the opinion of the Board or its authorized representatives, to constitute a nuisance.
2. The maximum weight, including fuel, water, oil or any other material or any accessories used in operation, shall not exceed ten thousand five hundred (10,500) pounds, except as to such omnibuses as may be operated provisionally during only the first year of this contract.
3. The maximum width shall not exceed seven (7) feet six (6) inches.
4. The maximum height over all shall not exceed twelve (12) feet six (6) inches.
5. The maximum height of the floor of the upper deck shall not exceed nine (9) feet seven (7) inches.
6. The maximum length shall not exceed twenty-five (25) feet.
7. They shall be designed and constructed in a manner which will permit ease and freedom of movement under all conditions.
8. The distribution of weight on axles, length of wheel base and other features of design shall be such as to avoid skidding in so far as possible and shall be such as to permit easy steering and control.
9. They shall be fitted with brakes capable of stopping and holding the same under all conditions.
10. All parts shall be so constructed that no undue noise or vibration shall result from operation.
11. They shall be so constructed that the oil or grease cannot drop on the roadway.

Tenth—No stage or omnibus, except such as may be used provisionally during only the first year of this contract, shall be operated pursuant to this contract, unless there shall be painted thereon in letters sufficiently large to be clearly legible at a distance of seventy-five (75) feet:

- (a) The name of the Company owning and operating such vehicle.
- (b) The number of the vehicle which is assigned to it upon receiving the approval of the Board or its authorized representatives.
- (c) The number of adults for which the vehicle has seating space.

Eleventh—No advertising shall appear on the outside of any stage or omnibus.

Twelfth—The destination of each stage or omnibus shall be plainly indicated on the front of the vehicle, and shall be illuminated at night.

Thirteenth—The number of passengers to be carried in any vehicle shall at no time exceed the seating capacity of the vehicle.

Fourteenth—The inclosed portion of all stages or omnibuses which are operated on said routes shall be heated during the cold weather, in conformity with such laws and ordinances as are now in force affecting surface railway cars or such laws and ordinances affecting stages or omnibuses as may hereafter, during the term of this contract, be in force, or as may be required by resolution of the Board.

Fifteenth—The inclosed portion of all stages or omnibuses operated on said routes shall be well lighted and as may be required by resolution of the Board.

Sixteenth—Before any stage or omnibus is put in service it shall be submitted to the Board or its authorized representatives and receive the approval thereof. If any vehicle which may be so submitted for approval shall not conform with the requirements herein the Company shall not operate such vehicle. If after a vehicle shall have been so approved, defects develop which in the opinion of the Board or its authorized representatives render it unsuitable for public service, then the Board or its authorized representatives may require the withdrawal of such vehicle from service until such defect has been remedied and the Board notified to that effect.

Upon being approved by the Board or its authorized representatives, each vehicle shall be given a number which shall not be changed so long as such vehicle shall be operated by the Company, unless and until the Company shall notify the Board that it proposes to change the number of the vehicle and of the new number which it is proposed to use.

Seventeenth—All vehicles operated pursuant to this grant shall be maintained in good and safe repair and in a manner which will in all ways render the vehicle fit for public service. The Company shall permit the Board or its authorized representatives to inspect at all reasonable times any or all the vehicles used by the Company. If upon inspection any vehicle shall appear in the judgment of said Board or its authorized representatives to be unfit for public service, then the Company shall, upon notice, immediately withdraw such vehicle from service, and shall remedy the defect and notify the Board or its authorized representatives that the defect has been remedied before such vehicle shall be restored to service.

Eighteenth—All laws and ordinances affecting the operation of stages or omnibuses now in force, or which may be in force during the term of this contract and shall not be inconsistent with the specific privileges conferred under this contract, shall be complied with by the Company. The Company shall also comply with and enforce the carrying out of any orders or regulations which may be issued by the Board, designed for the protection of persons, of property or of the comfort and health of the public.

Nineteenth—The Company shall, during the term of this contract, be entitled to charge for a single fare upon the said new routes the sum of ten (10) cents but no more, and upon the payment of such fare a passenger shall be entitled to ride as directly as possible from any point on any of the streets or avenues in which the Company is hereby or has heretofore been authorized to operate to any other such point, either in one vehicle or by means of one or more transfers to other vehicles, provided that for a single fare of ten (10) cents no passenger shall be entitled to return toward the point at which the ride originated, and the Company shall accordingly, where an equivalent through service is not provided, issue transfers upon demand, good within a reasonable time at such points of intersection or divergence of the company's operating routes to be designated by the Company or by the Public Service Commission as are necessary to enable passengers to ride between any two points as above, for a fare of ten (10) cents.

In consideration of the right hereby granted the Company agrees to operate "special" five-cent lines over the streets hereinafter described. The rate of fare upon any one of said "special" lines shall be five (5) cents but no more, and upon the payment of such fare a passenger shall be entitled to ride as directly as possible from any point on said "special" line to any other point upon such "special" line.

The streets and avenues in which said "special" five-cent lines shall be operated are described as follows:

Transverse rd. No. 1 through Central Park

from 5th ave. to Central Park West at 66th st.; 66th st. from Central Park West to Broadway.

79th st. from Riverside Drive to Columbus ave.; Columbus ave. from 79th st. to 77th st.; 77th st. from Columbus ave. to Central Park West; Central Park West from 77th st. to Transverse rd. No. 2 through Central Park; Transverse rd. No. 2 through Central Park from Central Park West to 5th ave.; 79th st. from 5th ave. to East End ave.

95th st. from Riverside Drive to Broadway; Broadway from 95th st. to 96th st.; 96th st. from Broadway to Central Park West; Central Park West from 96th st. to Transverse rd. No. 4 through Central Park; Transverse rd. No. 4 through Central Park from Central Park West to 5th ave.; 5th ave. from Transverse rd. No. 4 through Central Park to 96th st.; 96th st. from 5th ave. to Park ave.

Twentieth—Stages or omnibuses shall be run on said streets and avenues at intervals of not more than ten (10) minutes between the hours of 7 a. m. and 12 o'clock midnight, and as much oftener as reasonable convenience of the public may require or as may be directed by resolution of the Board, and stages or omnibuses shall be operated at such intervals between the hours of 12 o'clock midnight and 7 a. m. as reasonable convenience of the public may require, or as may be directed by resolution of the Board.

It is hereby agreed that the Board shall at all times during the term of this contract have the right to fix, for any period, the maximum number of vehicles which shall be operated in 32nd st. from Madison ave. to 5th ave. and in 33d st. from Madison ave. to 8th ave., and to fix, for any period, the ratio of the number of vehicles operated on Vanderbilt ave. between 42d st. and 45th st. to the number of vehicles operated over the temporary route on Lexington ave. from 46th st. to 42d st.

Twenty-first—In the event of a snowfall, the Company shall, as directed by the Commissioner of Street Cleaning, clear snow, by means of plows, brooms, or other appliances, from two passageways, each not less than seven (7) feet in width on double route streets, and one passageway not less than seven (7) feet in width on single route streets, over all or any of said streets and avenues herein described.

Twenty-second—It is understood that the Company shall operate, pursuant to this contract, only upon the streets and avenues upon which the Company is herein authorized to operate, but should vehicular traffic be diverted from any portion of any of said streets or avenues because of fires, parades or because of any other event which will close the street to vehicular traffic temporarily, then the Company may use such other streets or avenues as are necessary to continue the operation. If, however, for any reason any of the streets and avenues in which the operation is hereby authorized shall be closed to vehicular traffic for a longer period than twenty-four hours, then the Company shall communicate with the Board or its authorized representatives and obtain authority for the operation upon such other streets and avenues for the period during which said street or avenue may be closed.

Twenty-third—If in the opinion of the Board it shall, at any time during the original term, or during the first seven (7) years of the renewal term of this contract be deemed necessary that the Company operate an extension or extensions to any of the routes on the said streets and avenues or operate routes in addition to and distinct from and in no way connected with those in the said streets and avenues, and the Board shall so order after a public hearing, notification of which shall be given to the Company at least ten (10) days prior to the date thereof, then the Company shall within thirty (30) days after the date of such order, apply for the right and privilege to maintain and operate such extension, extensions, additional route or routes, and shall accept a grant to operate such extension extensions or additional route or routes for a term expiring not later than the date of the expiration of the renewal term of this contract, but if the said order of the Board shall be issued at any time during the first twelve (12) years of this contract, then the grant to operate any such extension or additional route shall be for a term expiring on the date of the original term of this contract, with the privilege of a renewal term expiring not later than the date of the renewal term of this contract. Such grant shall contain the following special clauses:

(1) The Company shall keep accurate accounts of the gross annual receipts from all sources acquired from the operation of the route herein authorized and of the number of bus miles operated thereon, and shall take such means as are necessary and approved by the Board to keep such accounts.

(2) The annual cost of operation of the route herein authorized shall be deemed to equal the sum of the following items:

(a) The number of bus miles actually operated thereon, multiplied by the average cost of operation per bus mile over all the routes of the Company within the city, which average cost of operation shall include taxes and a sum sufficient to pay for the depreciation of the plant and equipment used for the purpose of operation of said routes, which sum for depreciation for the entire period covered by this contract, shall in no event amount to less than a sum sufficient to pay for three (3) years depreciation during the term of this franchise.

(b) Interest at the rate of six (6) per cent. per annum upon the value of the physical property actually required to carry on the operation of the route herein authorized, which value, unless a less value is agreed to by the Company and the City, or a less value determined by arbitration, shall be an amount equal to ten thousand dollars (\$10,000) for each additional vehicle for the operation of the route herein authorized. The number of additional vehicles necessary for said operation on the route herein authorized shall be deemed to be equal to the number of bus miles operated thereon per annum, divided by the average number of the vehicles of the Company upon all of its routes within the city, which shall in no case be less than twenty thousand (20,000) miles.

(3) The gross annual receipts as herein used shall be the actual gross annual receipts to the Company from whatever source derived, either directly or indirectly, in any manner, out of or in connection with the operation of the routes herein authorized. Provided, however, if said route is operated in conjunction with any other route or routes of the Company not described in this contract, then the gross annual receipts shall be deemed to be the cash fares collected on said route plus that proportion of the receipts of the Company from any other source, derived either directly or indirectly, in any manner, out of or in connection with the operation of the route hereby authorized, as the number of bus miles per annum operated on the route hereby author-

ized bears to the total bus miles operated per annum by the Company upon all its routes within the City, unless some other method to determine the gross receipts shall be agreed to by the Company and the City.

(4) If during any year ending September 30 the cost of operation of the route herein authorized shall exceed the gross receipts therefrom for that year, then the amount of the excess of cost of operation over such gross receipts shall be deducted from the payments due the City for that year required by the first or original grant to the Company by the Board of Estimate and Apportionment.

(5) If during any year the total cost of operation of all the routes operated by the Company under rights and privileges applied for in compliance with orders of the Board pursuant to section 2, subdivision twenty-third, of the original grant to the Company, by the Board of Estimate and Apportionment exceeds for the corresponding year the aggregate of the gross receipts therefrom by a sum in excess of seventy-five (75) per cent. of the amount payable to the City by the Company pursuant to paragraphs designated as 2 and 3 of (b) in Section 2, Subdivision Second of the first or original grant to the Company by the Board of Estimate and Apportionment, then the Company shall have the right to discontinue and abandon one or more of such routes operated in compliance with such orders of the Board as is necessary to limit the loss to an amount which shall not be in excess of seventy-five (75) per cent. The routes to be abandoned shall be selected by the Board.

All other terms and conditions of such grant shall be the same as contained in this contract, unless otherwise mutually agreed to by the Company and the City, with, however, the following exceptions, omissions, changes and conditions:

1. Section 2, subdivision second, clause (a) shall be changed so as to provide for the payment of an amount bearing the same ratio to the initial payment provided for in this contract as the length of such extension or additional route bears to the length of the streets and avenues upon which the Company is hereby authorized to operate unless a greater amount is agreed to by the Company.

2. Section 2, subdivision second, clause (b) shall be changed so as to provide for a payment of five (5) per cent. of the gross annual receipts of such extension or additional route during the term of the contract except for any renewal thereof, with reasonable minimum annual payments, to be agreed upon between the City and the Company. The compensation to the City for any renewal term shall be determined in the same manner as the compensation for the renewal term of this contract as herein provided.

3. Section 2, subdivision seventh, shall be changed so as to contain a specified period within which to commence operation, which period shall be sufficient to enable the Company to reasonably comply therewith.

4. Section 2, subdivision nineteenth, shall be changed so as to provide for a maximum rate of fare to be determined by the Board, but which shall in no case, without the consent of the Company be fixed at an amount less than ten (10) cents.

5. Section 2, subdivision twentieth, shall be changed so as to provide for maximum headway of vehicles to be determined by the Board.

6. Section 2, subdivision thirtieth, shall be changed so as to provide for the deposit as security of a sum which may be mutually agreed upon by the City and the Company. In case, however, such an agreement cannot be reached, the amount of the security deposit shall bear the same ratio to thirty thousand dollars (\$30,000) as the length of the extension or additional route shall bear to the length of the streets and avenues upon which the Company is hereby authorized to operate.

7. Section 2, subdivision twenty-third shall be omitted.

8. Said contract shall also contain the following clause:

"If any dispute shall at any time arise between the parties hereto in regard to the amount or amounts due or to be credited to either the City or the Company under the terms of this contract, or if the City at any time questions the equity of the sum of ten thousand dollars (\$10,000) per vehicle as the amount upon which interest at the rate of six (6) per cent. per annum is to be charged as a part of operating cost, as herein provided for, then such amount or amounts shall be determined by arbitration at the instance of either party upon notice to the other party hereto, in the following manner:

"One disinterested person must be chosen by the Company, one disinterested person shall be chosen by the Board, and the two so chosen shall choose a third disinterested person. The decision under oath of any two of such persons who shall be so selected, shall be final and conclusive.

"If either the Company or the City fails to appoint an arbitrator as herein provided within thirty (30) days from the date of such notice, or should the first two arbitrators fail to agree on the selection of the third arbitrator within thirty (30) days, after the first two arbitrators shall be chosen, or if no two arbitrators so selected shall agree upon said amount or amounts within sixty (60) days after the arbitrators shall be so selected, then such amount or amounts may be fixed by a commission appointed by the Supreme Court on the application of either party."

9. Such additional provisions as may be required by reason of conditions peculiar to the operation of such extension or additional route and which may be agreed upon between the City and the Company.

Nothing contained in this subdivision shall apply to any extension or additional route for which a right and privilege is voluntarily applied for by the Company.

Twenty-fourth—If, in the opinion of the Board, it shall at any time during the term of this contract be deemed necessary that the Company operate upon streets or avenues other than those in which the Company is hereby authorized to operate, in substitution for any route or portion of a route herein authorized running in a general northerly and southerly direction, and not greater than one mile in length, or in substitution for any route herein authorized running in a general easterly and westerly direction, and the Board shall so order after a public hearing, notification of which shall be given to the Company at least ten (10) days prior to the date thereof, then the Company shall apply for the right to operate such substituted route or routes within thirty (30) days after the date of such order and accept a grant therefor upon the same terms and conditions as those contained herein for a term expiring not later than the date of the expiration of this contract, and upon receiving such grant the Company shall surrender the right to operate over the route for which such substitution has been made.

Twenty-fifth—The Company shall submit to the Board a verified report not later than November 1 of each year for the year ending September 30 next preceding, and at any other time, upon request of the Board, which shall state:

1. The amount of stock issued, for cash, for property.
2. The amount paid in as by last report.
3. The total amount of capital stock paid in.
4. The funded debt by last report.
5. The total amount of funded debt.

6. The floating debt as by last report.
7. The total amount of floating debt.
8. The total amount of funded and floating debt.
9. The average rate per annum of interest on funded debt.
10. Statement of dividends paid during the year.
11. The total amount expended for same.
12. The names of the directors elected at the last meeting of the corporation held for such purpose.
13. Location, value and amount paid for real estate owned by the Company as by last report.
14. Location, value and amount paid for real estate now owned by the Company.
15. Number of passengers carried during the year.
16. Number of bus miles operated during the year.
17. Total receipts of Company for each class of business.
18. Amounts paid by the Company for damage to persons or property on account of construction and operation.
19. Total expenses for operation, including salaries, and such other information in regard to the business of the Company as may be required by the Board.

Twenty-sixth—The Company shall at all times keep accurate books of account of its gross annual receipts and shall, on or before November 1 of each year, make a verified report to the Comptroller of the City of the business done by the Company, for the year ending September 30 next preceding, in such form as he may prescribe. Such report shall contain a statement of such gross annual receipts, the total miles in operation and the miles operated under this contract, and such other information as the Comptroller may require. The Comptroller shall have access to all books and papers of the Company for the purpose of ascertaining the correctness of its report, and may examine its officers and employees under oath.

Twenty-seventh—The Company shall keep accurate books of the performance of different types of vehicles and the different services rendered and the cost thereof, and shall at any time furnish the Board or its authorized representatives such information with respect thereto as shall be requested.

Twenty-eighth—In case of any violation or breach of failure to comply with any of the provisions herein contained or with any orders of the Board or its authorized representatives or any other official of the City acting under the powers herein reserved, the Board may serve upon the Company notice of default, specifying therein the particular default complained of, and directing the Company to cure the same within ninety days. If there shall be any dispute as to the fact of default or as to the remedying thereof, the Company may apply to the court. If the default shall not be remedied within such time, or within such further time as may be allowed by the Board or by the court the franchise herein granted may be declared forfeited by resolution of said Board.

Any false entry in the books of the Company or false statement in the reports to the Comptroller as to a material fact, knowingly made by the Company, shall constitute such a violation or breach of failure to comply with the provisions herein contained as to warrant the forfeiture of the right and privilege hereby granted.

Twenty-ninth—The Company shall assume all liability for damages to persons or property occasioned by reason of the maintenance and operation of the stages or omnibuses hereby authorized, and it is a condition of this contract that the City shall assume no liability whatsoever to either persons or property on account of the same, and the Company shall repay the City any damage which the City shall be compelled to pay by reason of any act or default of the Company.

Thirtieth—This grant is upon the express condition that the Company, within thirty (30) days after the date on which this contract is signed by the Mayor, and before anything is done in exercise of the rights and privileges hereby granted, shall deposit with the Comptroller of the City the sum of thirty thousand dollars (\$30,000), either in money or securities to be approved by the Comptroller, which fund shall be security for the performance by the Company of all the terms and conditions of this contract and for its compliance with all orders of the Board and of the officials of the City acting under the powers herein reserved. Deductions may be made from the said fund as hereinafter provided.

(a) Should the Company, within such time after notice as may be herein prescribed, or, where no time is prescribed, within such time as the Board or the proper official of the City may hereafter prescribe, fail to comply with the provisions of this contract, or with the orders of the Board or of the officials of the City herein named or referred to, relating to the removal of snow and ice, the City shall have the right to cause the work to be done or the defect remedied and to reimburse itself for the cost of such work, by deducting such cost, with interest, from the security fund hereinabove provided for. Such deduction shall be made by the Comptroller upon the direction of the Board.

(b) Should the Company, within ten (10) days after demand has been made upon it, fail to repay to the City any damages caused to persons or property which the City shall be compelled to pay by reason of the maintenance or operation of the stages or omnibuses, or by reason of any acts or defaults of the Company in connection therewith, the City shall have the right to collect such costs or damages, with interest, by deducting the amount of the same, with interest, from the security fund hereinabove provided for. Such deduction shall be made by the Comptroller upon the direction of the Board.

(c) Should the Company fail to pay to the City the annual charges required to be paid by this contract, within the time fixed for the payment thereof, the City shall have the right to collect the amount of such charges, with interest, by deducting the same from the security fund hereinabove provided for. Such deduction shall be made by the Comptroller without further or other direction.

(d) Should the Company fail to comply with the provisions of this contract, or with the orders of the Board or of the officials of the City herein named or referred to, then the Company may be required to pay to the City, as liquidated damages for each breach or violation, the following sums:

For failure to maintain the roadway as herein prescribed, or to properly heat or light its vehicles, the sum of fifty dollars (\$50) per day for each day of violation, and the further sum of ten dollars (\$10) per day for each vehicle which shall not be operated, heated or lighted in compliance with this contract, or with the orders of the Board or of the officials of the City having jurisdiction.

For failure to give efficient public service at rates herein fixed, or to maintain its vehicles and equipment in good condition throughout the whole term of this contract, the sum of two hundred and fifty dollars (\$250) for each day during which the default of defect remains.

For failure to comply with any other provision of this contract as to which liquidated damages are not fixed herein, the sum of fifty dollars (\$50) per day for each day during which such failure or default remains.

All of such sums may be collected by deducting the same from the security fund hereinabove provided for.

The procedure for the collection of such liquidated damages shall be as follows:

Whenever the Board shall have knowledge of any such breach or violation on the part of the Company, the Board shall give notice to the Company, specifying the nature of such breach or violation and the amount of liquidated damages which it is proposed to collect therefor, and directing its president or other officer to appear before the Board on a certain day, not less than ten (10) days after the service of such notice, to show cause why the Company should not be required to pay such liquidated damages in accordance with the foregoing provisions. If the Company fails to make an appearance, or, after a hearing, appears in the judgment of the Board to be in fault, the Board shall forthwith direct the Comptroller to collect such liquidated damages by deducting the amount of the same from the security fund hereinabove provided for.

(e) In case of any deductions from the security fund pursuant to this contract, either for the reimbursement of the City for work done by it or amounts expended by it on behalf of the Company, or amounts paid by it to any person by reason of any act or default of the Company, or for the collection by the City of the annual charges, or if liquidated damages, the Company shall, upon ten (10) days notice by the Comptroller, deposit with the Comptroller a sum, either in money or securities, sufficient to restore such security fund to its original amount of thirty thousand dollars (\$30,000), and in default thereof, the right and privilege hereby granted may be forfeited by the City.

(f) Should the right and privilege hereby granted be forfeited pursuant to the provisions of this contract, or should such right and privilege be terminated upon the dissolution of the Company as herein provided, the security fund hereinabove provided for shall be forfeited to the City as liquidated damages for failure of the Company to perform this contract pursuant to the terms hereof.

(g) No action or proceeding or right under the provisions of this subdivision shall affect any other legal rights, remedies or causes of action belonging to the City, nor the right of the Company to apply to the courts for a review of the fact of default or the remedying thereof.

The provisions for the reimbursement of the City for work done by it or amounts expended by it on behalf of the Company, or amounts paid by it to any person by reason of any act or default of the Company, or for the collection by it of the annual charges or of liquidated damages, are and shall be in addition to the City's right, as herein reserved, to forfeit the right and privilege hereby granted.

Thirty-first—The words "notice," "order" or "direction," wherever used in this contract, shall be deemed to mean a written notice, order or direction. Every such notice, order or direction to be served upon the Company shall be delivered at such office in the City as shall have been designated by the Company, or if no such office shall have been designated, or if such designation shall have for any reason become inoperative, shall be mailed in the City, postage prepaid, addressed to the Company at the City. Delivery or mailing of such notice, order or direction as and when above provided shall be equivalent to direct personal notice, order or direction, and shall be deemed to have been given at the time of delivery or mailing.

Thirty-second—The words "streets or avenues" and "streets and avenues," wherever used in this contract, shall, unless otherwise herein described or specified, be deemed to mean streets, avenues, highways, parkways, driveways, concourses, boulevards, bridges, viaducts, tunnels, public places or any other property to which the City has title encountered by the streets and avenues upon or in which authority is hereby given to the Company to operate stages or omnibuses.

Thirty-third—If at any time the powers of the Board or any other of the authorities herein mentioned or intended to be mentioned shall be transferred by law to any other board, authority, officer or officers, then and in such case such other board, authority, officer or officers, shall have all the powers, rights and duties herein reserved to or prescribed for the Board or other authorities, officer or officers.

Section 3. Nothing herein contained shall be deemed as conferring any rights, privileges upon the Company, except as expressly set forth in Section 1 of this contract, nor as confirming any alleged rights or privileges heretofore claimed by the Company, nor shall anything herein affect or prejudice any rights or privileges held or possessed by the Company on or prior to the date on which this contract is signed by the Mayor. This provision is intended to prevent a waiver or surrender by either the City or the Company of any rights, privileges, claims, demands, suits, damages, penalties or forfeitures in favor of either party hereto against the other party, existing on or prior to the date on which this contract is signed by the Mayor. In the event of the termination of the rights and privileges hereby granted, whether by default, forfeiture, expiration or otherwise, no rights or privileges of the Company, other than those conferred by this contract, shall be deemed affected by the fact that the Company has become a party to this contract.

Section 4. Nothing in this contract shall be construed as in any way limiting the present or future jurisdiction of the Public Service Commission under the Laws of the State of New York. Neither shall anything herein contained prevent the Company from asserting or relying on any contractual right it may possess under this contract. The City, however, shall in no event be liable to the Company, in damages or otherwise, because of, owing to, or upon any claim or demand by the Company, based upon or growing out of any action or order of the Public Service Commission.

Section 5. The Company promises, covenants and agrees, on its part and behalf during the entire term of this contract, whether original or renewal, to conform to and abide by and perform all the terms, conditions and requirements in this contract fixed and contained.

In WITNESS WHEREOF, the party of the first part, by its Mayor, thereunto duly authorized by the Board of Estimate and Apportionment of said City, has caused the corporate name of said City to be hereunto signed and the corporate seal of said City to be hereunto affixed; and the party of the second part, by its officers, thereunto duly authorized, has caused the corporate name to be hereunto signed and its corporate seal to be hereunto affixed, the day and year first above written.

THE CITY OF NEW YORK, Mayor.
By, City Clerk.
Attest: FIFTH AVENUE COACH COMPANY, President.

[SEAL.] Secretary.
(Here add acknowledgments.)

Resolved, That the results of the inquiry made by this Board as to the money value of the franchise or right proposed to be granted and the adequacy of the compensation proposed to be paid therefor and of the terms and conditions, including the provisions as to rates, fares and charges, are as hereinbefore specified and fully set forth in and by the foregoing form

of proposed contract for the grant of such franchise or right.

Resolved, That these preambles and resolutions, including the said resolution for the grant of a franchise or right applied for by the Fifth Avenue Coach Company, and the said form of a proposed contract for the grant of such franchise or right, containing said results of such inquiry, after the same shall be entered in the minutes of this Board, shall be published in full for at least fifteen (15) days immediately prior to Friday, December 28, 1917, in the City Record, together with the following notice, to wit:

Notice Is Hereby Given that the Board of Estimate and Apportionment, before authorizing any contract for the grant of the franchise or right applied for by the Fifth Avenue Coach Company and fully set forth and described in the foregoing form of proposed contract for the grant of such franchise or right, and before adopting any resolutions authorizing such contract, will, at a meeting of said Board to be held in Room 16, City Hall, Borough of Manhattan, City of New York, on Friday, December 28, 1917, at 10.30 o'clock a. m., hold a public hearing thereon at which citizens shall be entitled to appear and be heard.

Resolved, That a notice of such hearing, stating that copies of the proposed contract and resolution of consent thereto may be obtained by all those interested therein, at the Bureau of Franchises, Room 1307, Municipal Building, Centre and Chambers sts., Borough of Manhattan, shall be published at least twice, at the expense of the proposed grantee, during the ten (10) days immediately prior to Friday, December 28, 1917, in the "Evening Sun" and "New York Times," the two daily newspapers in which the petition and notice of hearing thereon have been published.

JAMES D. MCGANN, Assistant Secretary, Room 1307, Municipal Building. Telephone 4560 Worth.

Dated, New York, November 30, 1917. d10,28

PUBLIC NOTICE IS HEREBY GIVEN THAT at a meeting of the Board of Estimate and Apportionment, held November 23, 1917, the following petition was received:

To the Board of Estimate and Apportionment: Gentlemen—The New York Dock Railway hereby petitions your Honorable Board for the modification of the franchise granted it by your board, dated July 25, 1912, said modification being for the purpose of improving the Baltic Terminal by specifically including within said franchise the right to construct, maintain and operate railroad tracks as follows:

1. Along, across and upon Warren street, beginning on the southerly side of Warren street about 25 feet easterly of the bulkhead line, thence one track running across said Warren street to the northerly side thereof about 52 feet to private property and another track running across said Warren street to the northerly side thereof about 52 feet to private property.

(2) And along, across and upon Congress street, beginning at a point on the southerly side thereof about 25 feet from the bulkhead line, thence running across Congress street to the northerly side thereof.

Pending the granting of the above application, the New York Dock Railway hereby applies for a temporary permit to construct, maintain and operate the railroad track referred to above.

Dated, New York, November 16, 1917.
New York Dock Railway, by W. E. Hahn, President.

State of New York, County of New York, ss.: On the 19th day of November, 1917, before me personally came W. E. Hahn, to me known who, being by me duly sworn, did depose and say that he resides in Millington, New Jersey; that he is the President of the New York Dock Railway, the corporation described in and which executed the above instrument; that he knows the seal of said corporation; that the seal affixed to said instrument is such corporate seal; that it was so affixed by order of the Board of Directors of said corporation, and that he signed his name thereto by like order.

W. J. Hodgson, Notary Public, Kings County. Certificate filed in N. Y. County.

—and at the meeting of November 23, 1917, the following resolutions were adopted: Whereas, the foregoing petition from the New York Dock Railway, dated November 16, 1917, was presented to the Board of Estimate and Apportionment at a meeting held November 23, 1917.

Resolved, That in pursuance of law this Board sets Friday, the 21st day of December, 1917, at 10.30 o'clock in the forenoon, and Room 16 in the City Hall, Borough of Manhattan, as the time and place when and where such petition shall be first considered, and a public hearing be had thereon, at which citizens shall be entitled to appear and be heard; and be it further.

Resolved, That the petition and these resolutions be published for at least twice in two daily newspapers in The City of New York, to be designated by the Mayor, and for at least ten (10) days in the "City Record" immediately prior to such date of public hearing. The expense of such publication to be borne by the petitioner.

JAMES D. MCGANN, Assistant Secretary, Room 1307, Municipal Building. Telephone, 4560 Worth.

New York, November 23, 1917. d10,21

Notices of Public Hearings.

PUBLIC IMPROVEMENT MATTERS.

NOTICE IS HEREBY GIVEN THAT THE Board of Estimate and Apportionment at its meeting held on Friday, December 7th, 1917, continued to Friday, December 21st, 1917, the hearing on the proposed area of assessment in the matter of acquiring title to Stiles place (171st street), from Jackson avenue (Northern Boulevard) to Station road, and to Station road from Stiles place (171st street) to Cemetery (Auburndale) Lane, Borough of Queens.

The hearing will be held on Friday, December 21st, 1917, at 10.30 o'clock a. m., in Room 16, City Hall, Borough of Manhattan.

The entire cost of the proceeding is to be assessed upon the property deemed to be benefited thereby.

The area of assessment appeared daily in the City Record from November 23, 1917, to December 6th, 1917, both dates inclusive.

JOSEPH HAAG, Secretary, Board of Estimate and Apportionment, Municipal Building. Telephone, 4560.

Dated, New York, December 10, 1917. d10,21

NOTICE IS HEREBY GIVEN THAT THE Board of Estimate and Apportionment, at its meeting held on November 30, 1917 (Cal. No. 34), adopted the following resolutions:

Whereas, The Board of Estimate and Apportionment, under resolution adopted on June 18, 1917, authorized a proceeding for acquiring title to 66th street from Fourth avenue to the westerly line of New Utrecht avenue and from the easterly line of New Utrecht avenue to 22nd avenue, excluding the land of the New York and Sea Beach Railroad, in the Borough of Brooklyn; and

Whereas, The Board of Estimate and Apportionment is considering the advisability of requesting the Corporation Counsel to apply to the Supreme Court for an amendment of the proceeding herein so as to make it relate to 66th

street from 4th avenue to the westerly line of New Utrecht avenue and from the easterly line of New Utrecht avenue to 22nd avenue, excluding the land of the New York and Sea Beach Railroad, and also excluding a triangular area on the northerly side adjoining 9th avenue on the west with a base of 313.4 feet along the northerly line of 66th street and an altitude of 2.2 feet along the westerly line of 9th avenue.

Resolved, That the Board of Estimate and Apportionment, in pursuance of the provisions of the Greater New York Charter, as amended, hereby gives notice of a proposed area of assessment for benefit in this proceeding as proposed to be amended, as follows:

Beginning at a point on the prolongation of a line midway between 66th street and 67th street distant 100 feet southeasterly from the southeasterly line of 22nd avenue, and running thence northwesterly along the said line midway between 66th street and 67th street, and along the prolongation of the said line, to the intersection with the centre line of 18th avenue; thence southwesterly along the centre line of 18th avenue to the intersection with a line bisecting the angle formed by the intersection of the prolongations of the northeasterly line of Ovington avenue, as laid out between New Utrecht avenue and 18th avenue, and the southwesterly line of 66th street; thence northwesterly along the said bisecting line to the intersection with the centre line of New Utrecht avenue; thence northwesterly along the centre line of New Utrecht avenue to the intersection with the prolongation of a line midway between 66th street and 67th street; thence northwesterly along a line always midway between 66th street and 67th street, and along the prolongation of the said line to a point distant 100 feet northwesterly from the northwesterly line of Fourth avenue, the said distance being measured at right angles to Fourth avenue; thence northwesterly and parallel with Fourth avenue to the intersection with the prolongation of a line midway between 65th street and 66th street; thence southeasterly along a line always midway between 65th street and 66th street, and along the prolongations of the said line to the intersection with a line parallel with 22nd avenue and passing through the point of beginning; thence southwesterly along the said line parallel with Twenty-second avenue to the point or place of beginning.

Resolved, That this Board consider the proposed area of assessment at a meeting of the Board to be held in the City of New York, Borough of Manhattan, Room 16, City Hall, on the 21st day of December, 1917, at 10.30 o'clock a. m.

Resolved, That the Secretary of this Board cause these resolutions and a notice to all persons affected thereby to be published in the City Record and the Corporation Newspapers for ten days continuously, Sundays and legal holidays excepted, prior to December 21, 1917.

Dated, New York, December 8, 1917.
JOSEPH HAAG, Secretary, Board of Estimate and Apportionment, Municipal Building. Telephone, 4560 Worth. d8,19

NOTICE IS HEREBY GIVEN THAT THE Board of Estimate and Apportionment of the City of New York, deeming it for the public interest so to do, proposes to change the map or plan of the City of New York so as to change the grades of East 63rd street from Park avenue to Lexington avenue, Borough of Manhattan, and that a meeting of said Board will be held in Room 16, City Hall, Borough of Manhattan, City of New York, on Friday, December 21, 1917, at 10.30 o'clock a. m., at which such proposed change will be considered by said Board; all of which is more particularly set forth and described in the following resolutions adopted by the Board on November 30, 1917 (Cal. No. 97), notice of the adoption of which is hereby given, viz.:

Resolved, That the Board of Estimate and Apportionment of The City of New York, in pursuance of the provisions of Section 442 of the Greater New York Charter, as amended, deeming it for the public interest so to do, proposes to change the map or plan of The City of New York by changing the grades of East 63rd street from Park avenue to Lexington avenue, in the Borough of Manhattan, which proposed change is more particularly shown upon a map or plan bearing the signature of the Secretary of the Board of Estimate and Apportionment and dated October 31, 1916.

Resolved, That this Board consider the proposed change at a meeting of the Board to be held in the City Hall, Borough of Manhattan, City of New York, on Friday, December 21, 1917, at 10.30 o'clock a. m.

Resolved, That the Secretary of this Board cause these resolutions and a notice to all persons affected thereby that the proposed change will be considered at a meeting of the Board to be held at the aforesaid time and place, to be published in the City Record for ten days continuously, Sundays and legal holidays excepted, prior to the 21st day of December, 1917.

Dated, New York, December 8, 1917.
JOSEPH HAAG, Secretary, Board of Estimate and Apportionment, Municipal Building. Telephone, 4560 Worth. d8,19

NOTICE IS HEREBY GIVEN THAT THE Board of Estimate and Apportionment of the City of New York, deeming it for the public interest so to do, proposes to change the map or plan of the City of New York so as to change the lines of the courtyard on the southerly side of Lafayette avenue between Ashland place and St. Felix street, and to fix the lines of Lafayette avenue between Flatbush avenue and Fulton street in such a way as to include within them the remaining courtyard spaces heretofore laid out, Borough of Brooklyn, and that a meeting of said Board will be held in Room 16, City Hall, Borough of Manhattan, City of New York, on Friday, December 21, 1917, at 10.30 o'clock a. m., at which such proposed change will be considered by said Board; all of which is more particularly set forth and described in the following resolutions adopted by the Board on November 30, 1917 (Cal. No. 98), notice of the adoption of which is hereby given, viz.:

Resolved, That the Board of Estimate and Apportionment of The City of New York, in pursuance of the provisions of Section 442 of the Greater New York Charter, as amended, deeming it for the public interest so to do, proposes to change the map or plan of The City of New York by changing the lines of the courtyard on the southerly side of Lafayette avenue between Ashland place and St. Felix street, and by fixing the lines of Lafayette avenue between Flatbush avenue and Fulton street in such a way as to include within them the remaining courtyard spaces heretofore laid out, Borough of Brooklyn, City of New York, which proposed change is more particularly shown upon a map bearing the signature of the Secretary of the Board of Estimate and Apportionment and dated November 19, 1917.

Resolved, That this Board consider the proposed change at a meeting of the Board to be held in the City Hall, Borough of Manhattan, City of New York, on the 21st day of December, 1917, at 10.30 o'clock a. m.

Resolved, That the Secretary of this Board cause these resolutions and a notice to all persons affected thereby that the proposed change will be considered at a meeting of the Board to be held at the aforesaid time and place, to be published in the City Record and the corpora-

tion newspapers for ten days continuously, Sundays and legal holidays excepted, prior to the 21st day of December, 1917.

Dated, New York, December 8, 1917.
JOSEPH HAAG, Secretary, Board of Estimate and Apportionment, Municipal Building, Telephone, 4560 Worth. d8,19

NOTICE IS HEREBY GIVEN THAT THE Board of Estimate and Apportionment of the City of New York, deeming it for the public interest so to do, proposes to change the map or plan of the City of New York so as to change the lines and grades of Worthen street between Garrison avenue and Barry street, Borough of Bronx, and that a meeting of said Board will be held in Room 16, City Hall, Borough of Manhattan, City of New York, on Friday, December 21, 1917, at 10.30 o'clock a. m., at which such proposed change will be considered by said Board; all of which is more particularly set forth and described in the following resolutions adopted by the Board on November 30, 1917 (Cal. No. 99), notice of the adoption of which is hereby given, viz.:

Resolved, That the Board of Estimate and Apportionment of The City of New York, in pursuance of the provisions of Section 442 of the Greater New York Charter, as amended, deeming it for the public interest so to do, proposes to change the map or plan of The City of New York by changing the lines and grades of Worthen street between Garrison avenue and Barry street, in the Borough of The Bronx, which proposed change is more particularly shown upon a map or plan bearing the signature of the Secretary of the Board of Estimate and Apportionment and dated March 22, 1917.

Resolved, That this Board consider the proposed change at a meeting of the Board to be held in the City Hall, Borough of Manhattan, City of New York, on Friday, December 21, 1917, at 10.30 o'clock a. m.

Resolved, That the Secretary of this Board cause these resolutions and a notice to all persons affected thereby that the proposed change will be considered at a meeting of the Board to be held at the aforesaid time and place, to be published in the City Record for ten days continuously, Sundays and legal holidays excepted, prior to the 21st day of December, 1917.

Dated, New York, December 8, 1917.
JOSEPH HAAG, Secretary, Board of Estimate and Apportionment, Municipal Building, Telephone, 4560 Worth. d8,19

NOTICE IS HEREBY GIVEN THAT THE Board of Estimate and Apportionment of the City of New York, deeming it for the public interest so to do, proposes to change the map or plan of the City of New York so as to change the street system heretofore laid out within the territory bounded by Proctor street, Tremont (LaForge) street, Juniper Valley (Juniper Swamp) road, Nagy street, Marion avenue, Ward street, Eliot avenue, Law street, Caldwell (Johnson) avenue, Cornith street (Cornith avenue), Phelps avenue, Gwydir street, Eliot avenue, Woodhaven avenue (Trotting Course Lane), Alderton street, Jupiter avenue, Woodhaven avenue (Trotting Course Lane), Carlton street, Marion avenue, Woodhaven avenue (Trotting Course Lane), Everton street, Modjeska street, Woodhaven avenue (Trotting Course Lane), Juniper Valley road, Weiss avenue (Dry Harbor road) and Steuben street, Borough of Queens, and that a meeting of said Board will be held in Room 16, City Hall, Borough of Manhattan, City of New York, on Friday, December 21, 1917, at 10.30 o'clock a. m., at which such proposed change will be considered by said Board; all of which is more particularly set forth and described in the following resolutions adopted by the Board on November 30, 1917 (Cal. No. 100), notice of the adoption of which is hereby given, viz.:

Resolved, That the Board of Estimate and Apportionment of The City of New York, in pursuance of the provisions of Section 442 of the Greater New York Charter, as amended, deeming it for the public interest so to do, proposes to change the map or plan of The City of New York by changing the street system heretofore laid out within the territory bounded by Proctor street, Tremont (LaForge) street, Juniper Valley (Juniper Swamp) road, Nagy street, Marion avenue, Ward street, Eliot avenue, Law street, Caldwell (Johnson) avenue, Cornith street (Cornith avenue), Phelps avenue, Gwydir street, Eliot avenue, Woodhaven avenue (Trotting Course Lane), Alderton street, Jupiter avenue, Woodhaven avenue (Trotting Course Lane), Carlton street, Marion avenue, Woodhaven avenue (Trotting Course Lane), Everton street, Modjeska street, Woodhaven avenue (Trotting Course Lane), Juniper Valley road, Weiss avenue (Dry Harbor road) and Steuben street, Borough of Queens, which proposed change is more particularly shown upon a map or plan bearing the signature of the President of the Borough and dated March 15, 1917.

Resolved, That this Board consider the proposed change at a meeting of the Board to be held in the City Hall, Borough of Manhattan, City of New York, on Friday, December 21, 1917, at 10.30 o'clock a. m.

Resolved, That the Secretary of this Board cause these resolutions and a notice to all persons affected thereby that the proposed change will be considered at a meeting of the Board to be held at the aforesaid time and place, to be published in the City Record for ten days continuously, Sundays and legal holidays excepted, prior to the 21st day of December, 1917.

Dated, New York, December 8, 1917.
JOSEPH HAAG, Secretary, Board of Estimate and Apportionment, Municipal Building, Telephone, 4560 Worth. d8,19

NOTICE IS HEREBY GIVEN THAT THE Board of Estimate and Apportionment of the City of New York, deeming it for the public interest so to do, proposes to change the map or plan of the City of New York so as to establish the lines and grades designated as Section No. 136 of the Final Maps, Borough of Queens, and that a meeting of said Board will be held in Room 16, City Hall, Borough of Manhattan, City of New York, on Friday, December 21, 1917, at 10.30 o'clock a. m., at which such proposed change will be considered by said Board; all of which is more particularly set forth and described in the following resolutions adopted by the Board on November 30, 1917 (Cal. No. 101), notice of the adoption of which is hereby given, viz.:

Resolved, That the Board of Estimate and Apportionment of The City of New York, in pursuance of the provisions of Section 442 of the Greater New York Charter, as amended, deeming it for the public interest so to do, proposes to change the map or plan of The City of New York by establishing the lines and grades for the street system within the territory bounded approximately by Glassboro avenue (Maple Terrace), Sutphin Boulevard (Sutphin road-Rockaway Turnpike), 109th avenue (Lambertville avenue-Pacific street), 155th street (Phaner avenue-Elder avenue), 108th avenue (Cumberland street), 160th street (Newark street-Washington street), 107th avenue (Atlantic street-Mandley street), New York Boulevard (avenue), 108th avenue (Cumberland street), 164th place (Belleville street-Brooklyn avenue), Brinkerhoff avenue (State street), 168th street (Sweet street), Sayres avenue (Bergenfield street-Baisley street), Merrick road, 114th (Ulster) avenue,

166th street (Cedarville avenue-Burr avenue), 115th avenue (Undercliff avenue-Fischer street), New-York Boulevard (avenue), 116th avenue (Jacobs avenue-Water street-Warburton avenue), 155th street (Phaner avenue-Elder avenue), 115th Drive (Vaughan avenue), Sutphin Boulevard (Sutphin road-Rockaway Turnpike), 114th (Ulster) avenue, 142th street and Liverpool (Wyckoff) street, designated as Section No. 136 of the Final Maps of the Borough of Queens, which proposed change is more particularly shown upon a map or plan bearing the signature of the President of the Borough and dated July 26, 1917.

Resolved, That this Board consider the proposed change at a meeting of the Board to be held in the City Hall, Borough of Manhattan, City of New York, on Friday, December 21, 1917, at 10.30 o'clock a. m.

Resolved, That the Secretary of this Board cause these resolutions and a notice to all persons affected thereby that the proposed change will be considered at a meeting of the Board to be held at the aforesaid time and place, to be published in the City Record for ten days continuously, Sundays and legal holidays excepted, prior to the 21st day of December, 1917.

Dated, New York, December 8, 1917.
JOSEPH HAAG, Secretary, Board of Estimate and Apportionment, Municipal Building, Telephone, 4560 Worth. d8,19

NOTICE IS HEREBY GIVEN THAT THE Board of Estimate and Apportionment of the City of New York, deeming it for the public interest so to do, proposes to change the map or plan of the City of New York so as to establish the lines and grades of Bush avenue between the Staten Island Rapid Transit Railway and Richmond Terrace, Borough of Richmond, and that a meeting of said Board will be held in Room 16, City Hall, Borough of Manhattan, City of New York, on Friday, December 21, 1917, at 10.30 o'clock a. m., at which such proposed change will be considered by said Board; all of which is more particularly set forth and described in the following resolutions adopted by the Board on November 30, 1917 (Cal. No. 102), notice of the adoption of which is hereby given, viz.:

Resolved, That the Board of Estimate and Apportionment of The City of New York, in pursuance of the provisions of Section 442 of the Greater New York Charter, as amended, deeming it for the public interest so to do, proposes to change the map or plan of The City of New York by establishing the lines and grades of Bush avenue between the Staten Island Rapid Transit Railway and Richmond Terrace, Borough of Richmond, which proposed change is more particularly shown upon a map or plan bearing the signature of the Secretary of the Board of Estimate and Apportionment and dated September 24, 1914.

Resolved, That this Board consider the proposed change at a meeting of the Board to be held in the City Hall, Borough of Manhattan, City of New York, on Friday, December 21, 1917, at 10.30 o'clock a. m.

Resolved, That the Secretary of this Board cause these resolutions and a notice to all persons affected thereby that the proposed change will be considered at a meeting of the Board to be held at the aforesaid time and place, to be published in the City Record for ten days continuously, Sundays and legal holidays excepted, prior to the 21st day of December, 1917.

Dated, New York, December 8, 1917.
JOSEPH HAAG, Secretary, Board of Estimate and Apportionment, Municipal Building, Telephone, 4560 Worth. d8,19

NOTICE IS HEREBY GIVEN THAT THE Board of Estimate and Apportionment at its meeting held on November 30, 1917 (Cal. No. 103), adopted the following resolutions:

Whereas, The Board of Estimate and Apportionment of The City of New York is considering the advisability of instituting proceedings to acquire title to the real property required for the opening and extending of Liberty avenue from Jerome avenue (Broadway) to the Borough Line, together with Drew avenue from Liberty avenue to Jerome avenue, in the Borough of Brooklyn, City of New York; and

Whereas, The Board of Estimate and Apportionment is authorized and required at the time of the adoption of the resolution directing the institution of proceedings to acquire title to the real property required for the foregoing improvement to fix and determine upon an area or areas of assessment for benefit in these proceedings is as follows:

Bounded on the north by a line midway between Jerome avenue and Magenta street as these streets are laid out between Forbell avenue and Drew avenue, and by the prolongations of the said line; on the east by the line between the Borough of Brooklyn and the Borough of Queens; on the south by a line midway between Liberty avenue and Glehmere avenue; and on the west by a line midway between Forbell avenue and Elderts Lane, as these streets are laid out south of Liberty avenue, and by the prolongation of the said line.

Resolved, That this Board consider the proposed area of assessment at a meeting of the Board to be held in the City of New York, Borough of Manhattan, in the City Hall, on Friday, December 21, 1917, at 10.30 o'clock a. m., and that at the same time and place a public hearing thereon will then and there be had.

Resolved, That the Secretary of this Board cause these resolutions and a notice to all persons affected thereby to be published in the City Record and in the Corporation Newspapers for ten days, exclusive of Sundays and legal holidays, prior to Friday, December 21, 1917.

Dated, New York, December 8, 1917.
JOSEPH HAAG, Secretary, Board of Estimate and Apportionment, Municipal Building, Telephone, 4560 Worth. d8,19

NOTICE IS HEREBY GIVEN THAT THE Board of Estimate and Apportionment at its meeting held on November 30, 1917 (Cal. No. 104), adopted the following resolutions:

Whereas, The Board of Estimate and Apportionment, by resolution adopted on June 30, 1916, authorized a proceeding to acquire title to Avenue D from East 40th street to Vienna avenue, subject to the easements of the Manhattan Beach Division of the Long Island Railroad, together with Foster avenue from Ralph avenue to the center line of East 92nd street and from the center line of East 94th street to the westerly line of East 108th street, excluding the right of way of the Canarsie Division of the New York Consolidated Railroad, in which it was determined that the entire cost and expense of the proceeding be borne by the property deemed to be benefited; and

Whereas, The Board of Estimate and Apportionment proposes to discontinue the proceeding as to the part of Avenue D between Ditmas avenue and Remsen avenue and of Foster avenue between Ralph avenue and Remsen avenue;

Resolved, That the Board of Estimate and Apportionment, pursuant to the provisions of the Greater New York Charter, as amended, hereby gives notice that the following is a proposed modified district of assessment for benefit in the proceeding as proposed to be amended:

1. Bounded on the north by a line midway between Clarendon road and Avenue D, on the east by the easterly line of East 57th street and by the prolongation of the said line, on the south by a line midway between Avenue D and Foster avenue and by the prolongation of the said line, and on the west by the westerly line of East 40th street.

2. Beginning at a point on the southwesterly line of Remsen avenue where it is intersected by the prolongation of a line midway between Ditmas avenue and Avenue D, and running thence northeastwardly along the said line midway between Ditmas avenue and Avenue D to the intersection with a line midway between Remsen avenue and East 91st street; thence southeastwardly along the said line midway between Remsen avenue and East 91st street to the intersection with the southeasterly right-of-way line of the Manhattan Beach Division of the Long Island Railroad; thence northeastwardly along the said right-of-way line to the intersection with a line midway between East 91st street and East 92nd street; thence northwestwardly along the said line midway between East 91st street and East 92nd street to the intersection with a line midway between Ditmas avenue and Avenue D; thence northeastwardly along the said line midway between Ditmas avenue and Avenue D to the intersection with a line midway between East 92nd street and East 93rd street; thence southeastwardly along the said line midway between East 92nd street and East 93rd street to the intersection with the southeasterly right-of-way line of the Manhattan Beach Division of the Long Island Railroad; thence northeastwardly along the said right-of-way line to the intersection with a line midway between East 93rd street and East 94th street; thence northwestwardly along the said line midway between East 93rd street and East 94th street to the intersection with a line midway between Ditmas avenue and Avenue D; thence northeastwardly along the said line midway between Ditmas avenue and Avenue D to the intersection with a line midway between East 94th street and East 95th street; thence southeastwardly along the said line midway between East 94th street and East 95th street to the intersection with the southeasterly right-of-way line of the Manhattan Beach Division of the Long Island Railroad; thence northeastwardly along the said right-of-way line to the intersection with a line distant 100 feet westerly from and parallel with the westerly line of Rockaway avenue, the said distance being measured at right angles to Rockaway avenue; thence northwardly along the said line parallel with Rockaway avenue to the intersection with a line midway between Ditmas avenue and Avenue D as these streets are laid out between East 98th street and Rockaway avenue; thence northeastwardly along the said line midway between Ditmas avenue and Avenue D and along the prolongation of the said line to the intersection with a line distant 100 feet easterly from and parallel with the easterly line of Rockaway avenue, the said distance being measured at right angles to Rockaway avenue; thence southwardly along the said line parallel with Rockaway avenue to the intersection with the southeasterly right-of-way line of the Manhattan Beach Division of the Long Island Railroad; thence northeastwardly along the said right-of-way line to the intersection with the prolongation of a line midway between Hegeman avenue and Vienna avenue as these streets are laid out between Van Sinderen avenue and Snediker avenue; thence eastwardly along the said line midway between Hegeman avenue and Vienna avenue and along the prolongation of the said line to the intersection with a line midway between Snediker avenue and Hinsdale street; thence southwardly along the said line midway between Snediker avenue and Hinsdale street

and along the prolongation of the said line to the intersection with a line distant 270 feet northeastwardly from and parallel with the southwesterly line of East 108th street, the said distance being measured at right angles to East 108th street; thence southeastwardly along the said line parallel with East 108th street to the intersection with the prolongation of a line midway between Foster avenue and Farragut road as these streets are laid out between East 106th street and East 107th street; thence southwestwardly along the said line midway between Foster avenue and Farragut road and along the prolongation of the said line to the intersection with the southwesterly line of Remsen avenue; thence northwestwardly along the southwesterly line of Remsen avenue to the point or place of beginning.

Resolved, That this Board consider the proposed modified district of assessment at a meeting of the Board to be held in the City of New York, Borough of Manhattan, in the City Hall, on Friday, December 21, 1917, at 10.30 o'clock a. m., and that at the same time and place a public hearing thereon will then and there be had; and

Whereas, The Board, by resolution adopted on June 30, 1916, determined that the entire cost and expense of the proceeding be borne by the property deemed to be benefited;

Resolved, That this Board, pursuant to the provisions of the Greater New York Charter, as amended, deeming it for the public interest so to do, proposes to reconsider its resolution adopted on June 30, 1916, whereby it determined that the entire cost and expense of the proceeding to acquire title to Avenue D from East 40th street to Vienna avenue, subject to the easements of the Manhattan Beach Division of the Long Island Railroad, together with Foster avenue from Ralph avenue to the center line of East 92nd street and from the center line of East 94th street to the westerly line of East 108th street, excluding the right-of-way of the Canarsie Division of the New York Consolidated Railroad, be borne and paid by the property deemed to be benefited and proposes to make a new determination concerning the distribution of the cost and expense of the proceeding so as to provide that the sum of \$1,076.25, being the cost and expense chargeable to the portion of the streets proposed to be eliminated from the proceeding, be borne and paid by the City of New York and that the remainder of the entire cost and expense of the proceeding be borne and paid by the property within the proposed area of assessment for benefit as hereinbefore described, the proceeding as proposed to be amended relating to Avenue D from East 40th street to Ditmas avenue and from Remsen avenue to Vienna avenue, together with Foster avenue from Remsen avenue to the center line of East 92nd street and from the center line of East 94th street to the westerly line of East 108th street, excluding the right-of-way of the Canarsie Division of the New York Consolidated Railroad;


Resolved, That this Board consider the proposed determination at the meeting of the Board to be held in the City Hall, Borough of Manhattan, City of New York, on Friday, December 21, 1917, at 10.30 o'clock a. m., and at the same time and place a public hearing thereon will then and there be had;

Resolved, That the Secretary of this Board cause these resolutions and a notice to all persons affected thereby to be published in the City Record and in the corporation newspapers for ten days, exclusive of Sundays and legal holidays, prior to December 21, 1917.

Dated, New York, December 8, 1917.
JOSEPH HAAG, Secretary, Board of Estimate and Apportionment, Municipal Building, Telephone, 4560 Worth. d8,19

NOTICE IS HEREBY GIVEN THAT THE Board of Estimate and Apportionment at its meeting held on November 30, 1917 (Cal. No. 105), adopted the following resolutions:

Whereas, The Board of Estimate and Apportionment of The City of New York is considering the advisability of instituting proceedings to acquire title to the real property required for the opening and extending of Murray street from Northern Boulevard (Broadway) to 34th avenue (Alice street); and to Murray Lane from Murray street to 33rd (Mitchell) avenue, in the Borough of Queens, City of New York; and

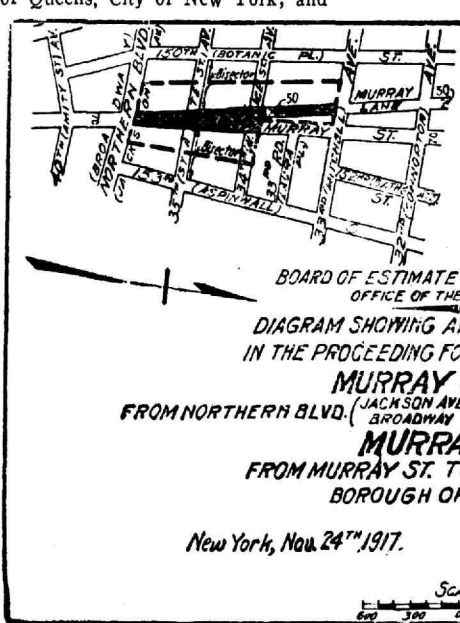

Resolved, That this Board consider the proposed area of assessment at a meeting of the Board to be held in the City of New York, Borough of Manhattan, in the City Hall, on Friday, December 21, 1917, at 10.30 o'clock a. m., and that at the same time and place a public hearing thereon will then and there be had.

Resolved, That the Secretary of this Board

Whereas, The Board of Estimate and Apportionment is authorized and required at the time of the adoption of the resolution directing the institution of proceedings to acquire title to the real property required for the foregoing improvement to fix and determine upon an area or areas of assessment for benefit for said proceedings;

Resolved, That the Board of Estimate and Apportionment, in pursuance of the provisions of Section 973 of the Greater New York Charter, as amended, hereby gives notice that the proposed area of assessment for benefit in these proceedings is as shown on the following diagram:

EXPLANATORY NOTE:
--- indicates the boundary of the area of assessment.
All distances indicated are in feet and are to be measured at right angles or normal to the street lines to which they are referenced.
The original of this diagram is on file in the office of the Chief Engineer, Room 1347, Municipal Building.

cause these resolutions and a notice to all persons affected thereby to be published in the City Record for ten days, exclusive of Sundays and legal holidays, prior to Friday, December 21, 1917.

Dated, New York, December 8, 1917.
JOSEPH HAAG, Secretary, Board of Estimate and Apportionment, Municipal Building, Telephone, 4560 Worth. d8,19

NOTICE IS HEREBY GIVEN THAT THE Board of Estimate and Apportionment of The City of New York, deeming it for the public interest so to do, proposes to change the map or plan of The City of New York so as to lay out a viaduct to extend from Park Terrace East at a point about 115 feet north of West 215th street to a point on Broadway where it is intersected by West 215th street as laid out easterly therefrom; and thence along West 215th street to the West 215th street Railroad station of the Interborough Rapid Transit Company, Borough of Manhattan, and that a meeting of said Board will be held in the Old Council Chamber, City Hall, Borough of Manhattan, City of New York, on Friday, December 21, 1917, at 10.30 o'clock a. m., at which such proposed change will be considered by said Board; all of which is more particularly set forth and described in the following resolution adopted by the Board on December 7, 1917 (Cal. No. 160), notice of the adoption of which is hereby given, viz.:

Resolved, That the Board of Estimate and Apportionment of The City of New York, in pursuance of the provisions of Section 442 of the Greater New York Charter, as amended, deeming it for the public interest so to do, proposes to change the map or plan of The City of New York by laying out a viaduct to extend from Park Terrace East at a point about 115 feet north of West 215th street to a point on Broadway where

it is intersected by West 215th street as laid out easterly therefrom; and thence along West 215th street to the West 215th street Railroad station of the Interborough Rapid Transit Company, Borough of Manhattan, which proposed change is more particularly shown upon a map or plan bearing the signature of the President of the Borough and dated November 29, 1916.

Resolved, That this Board consider the proposed change at a meeting of the Board to be held in the City Hall, Borough of Manhattan, City of New York, on Friday, December 21, 1917, at 10.30 o'clock a. m.

Resolved, That the Secretary of this Board cause these resolutions and a notice to all persons affected thereby that the proposed change will be considered at a meeting of the Board to be held at the aforesaid time and place, to be published in the City Record for ten days continuously, Sundays and legal holidays excepted, prior to the 21st day of December, 1917.

Dated, December 8, 1917.
JOSEPH HAAG, Secretary, Board of Estimate and Apportionment, Municipal Building, Telephone, 4560 Worth. d8,19

NOTICE IS HEREBY GIVEN THAT THE Board of Estimate and Apportionment, at its meeting held on December 7, 1917 (Cal. No. 161), adopted the following resolution:

Resolved, That the Board of Estimate and Apportionment hereby fixes Friday, December

21, 1917, at 10.30 o'clock a. m., and Room 16, City Hall, Borough of Manhattan, City of New York, as the time and place for a public hearing on a proposed amendment to Use District Map, No. 28, so as to change from a business district to an unrestricted district the area on the northerly side of Cropsey avenue within 100 feet thereof between 18th avenue and Bay 19th street, Borough of Brooklyn, as shown upon a map bearing the signature of the Secretary of the Committee on the City Plan and dated December 5, 1917.

Dated, New York, December 8, 1917.
JOSEPH HAAG, Secretary, Board of Estimate and Apportionment, Municipal Building. Telephone, 4560 Worth. d8,19

NOTICE IS HEREBY GIVEN THAT THE Board of Estimate and Apportionment, at its meeting held on December 7, 1917 (Cal. No. 139), adopted the following resolution:

Resolved, That the Board of Estimate and Apportionment hereby fixes Friday, December 21, 1917, at 10.30 o'clock a. m., and Room 16, City Hall, Borough of Manhattan, City of New York, as the time and place for a public hearing on a proposed amendment to Use District Map, Section No. 14, so as to include within a business district the area not already so included on both sides of Ambrose street within 100 feet thereof measured at right angles thereto from Metropolitan avenue to Kew Gardens road; also to include within a business district the area on the easterly side of Kew Gardens road bounded by said easterly side of Kew Gardens road and a line parallel thereto and 100 feet distant therefrom measured at right angles thereto and by a line at right angles to the westerly side of Kew Gardens road at the point where said westerly side of Kew Gardens road is intersected by a line drawn parallel to Ambrose street and 100 feet easterly therefrom measured at right angles thereto and by a line at right angles to the westerly side of Kew Gardens road at the point where said westerly side of Kew Gardens road is intersected by a line drawn parallel to Ambrose street and 100 feet westerly therefrom measured at right angles thereto, and including such additional areas as are governed according to rule j by the Use District Designation in Kew Gardens road as herein determined, Borough of Queens, as shown upon a map bearing the signature of the Secretary of the Committee on the City Plan and dated December 5, 1917.

Dated, New York, December 8, 1917.
JOSEPH HAAG, Secretary, Board of Estimate and Apportionment, Municipal Building. Telephone, 4560 Worth. d8,19

NOTICE IS HEREBY GIVEN THAT THE Board of Estimate and Apportionment of The City of New York, deeming it for the public interest so to do, proposes to change the map or plan of the City of New York so as to

discontinue East 19th street from Church avenue to a line (Tennis Court) 500 feet north of and parallel with Albemarle road; to establish the lines and grades of St. Paul's place from Church avenue to a line 677.58 feet north of and parallel with Albemarle road; and to change the grades within the territory bounded by Church avenue, Ocean avenue, Albemarle road and East 18th street, Borough of Brooklyn, and that a meeting of said Board will be held in Room 16, City Hall, Borough of Manhattan, City of New York, on Friday, December 14, 1917, at 10.30 o'clock a. m., at which such proposed change will be considered by said Board; all of which is more particularly set forth and described in the following resolutions adopted by the Board on November 16, 1917 (Cal. No. 138), notice of the adoption of which is hereby given, viz.:

Resolved, That the Board of Estimate and Apportionment of The City of New York, in pursuance of the provisions of Section 442 of the Greater New York Charter, as amended, deeming it for the public interest so to do, proposes to change the map or plan of The City of New York by discontinuing East 19th street from Church avenue to a line (Tennis Court) 500 feet north of and parallel with Albemarle road; by establishing the lines and grades of St. Paul's place from Church avenue to a line 677.58 feet north of and parallel with Albemarle road; and by changing the grades within the territory bounded by Church avenue, Ocean avenue, Albemarle road and East 18th street, Borough of Brooklyn, which proposed change is more particularly shown upon a map or plan bearing the signature

NOTICE IS HEREBY GIVEN THAT THE Board of Estimate and Apportionment, at its meeting held on November 16, 1917 (Cal. No. 125), adopted the following resolutions:

Whereas, The Board of Estimate and Apportionment of The City of New York is considering the advisability of instituting proceedings to acquire title to the real property required for the opening and extending of Barclay avenue, from Murray street to 154th (14th) street; 154th (14th) street, from Barclay avenue to Sanford avenue, in the Borough of Queens, City of New York; and

Whereas, The Board of Estimate and Ap-

portionment is authorized and required at the time of the adoption of the resolution directing the institution of proceedings to acquire title to the real property required for the foregoing improvement to fix and determine upon an area or areas of assessment for benefit for said proceedings.

Resolved, That the Board of Estimate and Apportionment, in pursuance of the provisions of section 973 of the Greater New York Charter, as amended, hereby gives notice that the proposed area of assessment for benefit in these proceedings is as shown on the following diagram:

Resolved, That the Secretary of this Board cause these resolutions and a notice to all persons affected thereby that the proposed change will be considered at a meeting of the Board to be held at the aforesaid time and place, to be published in the City Record and the corporation newspapers for ten days continuously, Sundays and legal holidays excepted, prior to the 14th day of December, 1917.

Dated, New York, December 1, 1917.
JOSEPH HAAG, Secretary, Board of Estimate and Apportionment, Municipal Building. Telephone, 4560 Worth. d1,12

NOTICE IS HEREBY GIVEN THAT THE Board of Estimate and Apportionment of The City of New York, deeming it for the public interest so to do, proposes to change the map or plan of the City of New York so as to

change the westerly line of Classon avenue from Eastern Parkway to Washington avenue, and the southerly line of Eastern Parkway between Classon avenue and a point 570 feet westerly therefrom; to lay out a new street from Eastern Parkway to Classon avenue; to lay out a Public Park bounded by Eastern Parkway, Classon avenue as proposed, and the proposed new street; to close and discontinue Washington avenue, between Eastern Parkway as proposed and Classon avenue as proposed, and Union street from Washington avenue to Classon avenue as proposed; to close and discontinue that portion of the Public Park which falls within the lines of Classon avenue and the new street and to extend the limits of Institute Park so as to include the discontinued portions of Washington avenue and Union street, Borough of Brooklyn, and that a meeting of said Board will be held in Room 16, City Hall, Borough of Manhattan, City of New York, on Friday, December 14, 1917, at 10.30 o'clock a. m., at which such proposed change will be considered by said Board; all of which is more particularly set forth and described in the following resolutions adopted by the Board on November 16, 1917 (Cal. No. 139), notice of the adoption of which is hereby given, viz.:

Resolved, That the Board of Estimate and Apportionment of The City of New York, in pursuance of the provisions of Section 442 of the Greater New York Charter, as amended, deeming it for the public interest so to do, proposes to change the map or plan of The City of New York by changing the westerly line of Classon avenue from Eastern Parkway to Washington avenue, and the southerly line of Eastern Parkway between Classon avenue and a point 570 feet westerly therefrom; by laying out a new street from Eastern Parkway to Classon avenue; by laying out a Public Park bounded by Eastern Parkway, Classon avenue as proposed, and the proposed new street; by closing and discontinuing Washington avenue, between Eastern Parkway as proposed and Classon avenue as proposed, and Union street from Washington avenue to Classon avenue as proposed; by closing and discontinuing that portion of the Public Park which falls within the lines of Classon avenue and the new street; and by extending the limits of Institute Park so as to include the discontinued portions of Washington avenue and Union street, Borough of Brooklyn, which proposed change is more particularly shown upon a map or plan bearing the signature of the Secretary of the Board of Estimate and Apportionment and dated November 15, 1917.

Resolved, That this Board consider the proposed change at a meeting of the Board to be held in the City Hall, Borough of Manhattan, City of New York, on the 14th day of December, 1917, at 10.30 o'clock a. m.

Resolved, That the Secretary of this Board cause these resolutions and a notice to all persons affected thereby that the proposed change will be considered at a meeting of the Board to be held at the aforesaid time and place, to be published in the City Record and the corporation newspapers for ten days continuously, Sundays and legal holidays excepted, prior to the 14th day of December, 1917.

Dated, New York, December 1, 1917.
JOSEPH HAAG, Secretary, Board of Estimate and Apportionment, Municipal Building. Telephone, 4560 Worth. d1,12

portionment is authorized and required at the time of the adoption of the resolution directing the institution of proceedings to acquire title to the real property required for the foregoing improvement to fix and determine upon an area or areas of assessment for benefit for said proceedings.

Resolved, That the Board of Estimate and Apportionment, in pursuance of the provisions of section 973 of the Greater New York Charter, as amended, hereby gives notice that the proposed area of assessment for benefit in these proceedings is as shown on the following diagram:

EXPLANATORY NOTE: — indicates the boundary of the area of assessment. — indicates the position of an angle point which is not otherwise clearly fixed.

All distances indicated are in feet and are to be measured at right angles or normal to the street lines to which they are referenced. The position of a line adjoining a railroad which is not otherwise fixed, is intended to coincide with the boundary line of the railroad right-of-way. The original of this diagram is on file in the office of the Chief Engineer, Room 1347, Municipal Building.

BOARD OF ESTIMATE AND APPOINTMENT
OFFICE OF THE CHIEF ENGINEER
DIAGRAM SHOWING AREA OF ASSESSMENT
IN THE PROCEEDING FOR ACQUIRING TITLE TO
154TH STREET
FROM BARCLAY AVE. TO SANFORD AVE. AND
BARCLAY AVENUE
FROM MURRAY ST. TO 154TH ST.
BOROUGH OF QUEENS.

New York, Nov. 10th 1917.

SCALE: 1" = 100'

Chief Engineer.

Resolved, That this Board consider the proposed area of assessment at a meeting of the Board to be held in the City of New York, Borough of Manhattan, in the City Hall, on Friday, December 14, 1917, at 10.30 o'clock a. m., and that at the same time and place a public hearing thereon will then and there be had.

Resolved, That the Secretary of this Board cause these resolutions and a notice to all persons affected thereby to be published in the City Record for ten days, exclusive of Sundays and legal holidays, prior to Friday, December 14, 1917.

Dated, New York, December 1, 1917.
JOSEPH HAAG, Secretary, Board of Estimate and Apportionment, Municipal Building. Telephone, 4560 Worth. d1,12

NOTICE IS HEREBY GIVEN THAT THE Board of Estimate and Apportionment of The City of New York, deeming it for the public interest so to do, proposes to change the map or plan of the City of New York so as to

change the lines and grades of Orloff avenue from West 238th street to a point about 60 feet easterly therefrom, and to change the lines and grades of West 238th street from Orloff avenue to a point about 70 feet northerly therefrom, Borough of The Bronx, and that a meeting of said Board will be held in Room 16, City Hall, Borough of Manhattan, City of New York, on Friday, December 14, 1917, at 10.30 o'clock a. m., at which such proposed change will be considered by said Board; all of which is more particularly set forth and described in the following resolutions adopted by the Board on November 23, 1917 (Cal. No. 94), notice of the adoption of which is hereby given, viz.:

Resolved, That the Board of Estimate and Apportionment of The City of New York, in pursuance of the provisions of Section 442 of the Greater New York Charter, as amended, deeming it for the public interest so to do, proposes to change the map or plan of The City of New York by changing the lines and grades of Orloff avenue from West 238th street to a point about 60

feet easterly therefrom, and by changing the lines and grades of West 238th street from Orloff avenue to a point about 70 feet northerly therefrom, in the Borough of The Bronx, which proposed change is more particularly shown upon a map or plan bearing the signature of the Secretary of the Board of Estimate and Apportionment and dated February 1, 1917.

Resolved, That this Board consider the proposed change at a meeting of the Board to be held in the City Hall, Borough of Manhattan, City of New York, on Friday, December 14, 1917, at 10.30 o'clock a. m.

Resolved, That the Secretary of this Board cause these resolutions and a notice to all persons affected thereby that the proposed change will be considered at a meeting of the Board to be held at the aforesaid time and place, to be published in the City Record for ten days continuously, Sundays and legal holidays excepted, prior to the 14th day of December, 1917.

Dated, New York, December 1, 1917.
JOSEPH HAAG, Secretary, Board of Estimate and Apportionment, Municipal Building. Telephone, 4560 Worth. d1,12

NOTICE IS HEREBY GIVEN THAT THE Board of Estimate and Apportionment, at its meeting held on November 16, 1917 (Cal. No. 126), adopted the following resolutions:


Whereas, The Board of Estimate and Appor-

tionment, under resolutions adopted on October 8, 1915, and February 16, 1917, authorized a proceeding for acquiring title to Woodside avenue, from Jackson avenue to Broadway, subject to the easements of the Long Island Railroad Company and of the New York Connecting Railroad Company, as well as any right or easement that may be owned by the New York and Queens County Railway Company, Borough of Queens; and

Whereas, The Board of Estimate and Apportionment, on November 9, 1917, adopted a resolution changing the map or plan of the City of New York by changing the lines of Woodside avenue, between Jackson avenue and Dreyer avenue, Borough of Queens.

Resolved, That the Board of Estimate and Apportionment consider the advisability of requesting the Corporation Counsel to apply to the Supreme Court for an amendment of the proceeding herein to conform to the lines of Woodside avenue, between Jackson avenue and Broadway, as the same are now shown upon the map or plan of the City of New York;

Resolved, That the Board of Estimate and Apportionment, in pursuance of the provisions of the Greater New York Charter, as amended, hereby gives notice of a proposed area of assessment for benefit in this proceeding, as proposed to be amended, which area is shown on the following diagram:

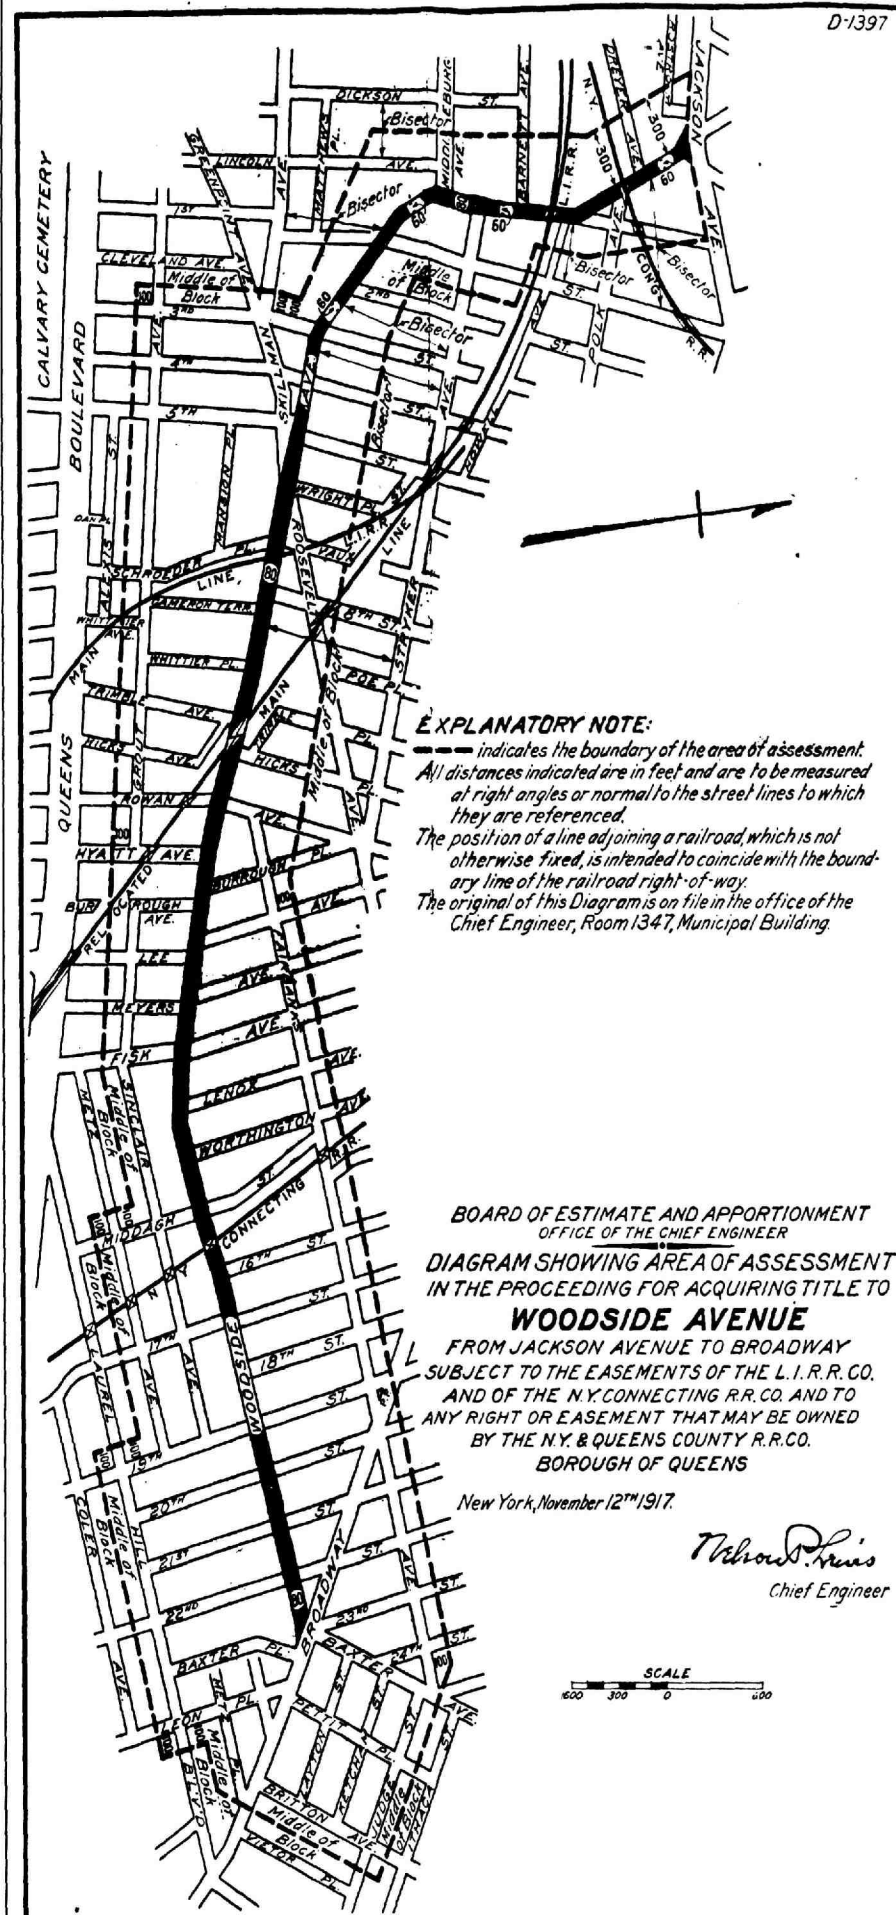

EXPLANATORY NOTE: — indicates the boundary of the area of assessment. All distances indicated are in feet and are to be measured at right angles or normal to the street lines to which they are referenced. The position of a line adjoining a railroad which is not otherwise fixed, is intended to coincide with the boundary line of the railroad right-of-way. The original of this diagram is on file in the office of the Chief Engineer, Room 1347, Municipal Building.

BOARD OF ESTIMATE AND APPOINTMENT
OFFICE OF THE CHIEF ENGINEER
DIAGRAM SHOWING AREA OF ASSESSMENT
IN THE PROCEEDING FOR ACQUIRING TITLE TO
WOODSIDE AVENUE
FROM JACKSON AVENUE TO BROADWAY
SUBJECT TO THE EASEMENTS OF THE L.I.R.R. CO.
AND OF THE N.Y. CONNECTING R.R. CO. AND TO
ANY RIGHT OR EASEMENT THAT MAY BE OWNED
BY THE N.Y. & QUEENS COUNTY R.R. CO.
BOROUGH OF QUEENS

New York, November 12th 1917.

Chief Engineer.

Resolved, That this Board consider the proposed area of assessment at a meeting of the Board to be held in the City of New York, Borough of Manhattan, Room 16, City Hall, on the 14th day of December, 1917, at 10.30 o'clock a. m.

Resolved, That the Secretary of this Board cause these resolutions and a notice to all per-

sons affected thereby to be published in the City Record for ten days continuously, Sundays and legal holidays excepted, prior to December 14, 1917.

Dated, New York, December 1, 1917.
JOSEPH HAAG, Secretary, Board of Estimate and Apportionment, Municipal Building. Telephone, 4560 Worth. d1,12

NOTICE IS HEREBY GIVEN THAT THE Board of Estimate and Apportionment of The City of New York, deeming it for the public interest so to do, proposes to change the map or plan of the City of New York so as to

establish or change the lines and grades for the street system within the territory shown on Section No. 75 of the Final Maps of the Borough of Queens, and that a meeting of said Board will be held in Room 16, City Hall, Borough of Manhattan, City of New York, on Friday, December 14, 1917, at 10.30 o'clock a. m., at which such proposed change will be considered by said Board; all of which is more particularly set forth and described in the following resolutions adopted by the Board on November 16, 1917 (Cal. No. 123), notice of the adoption of which is hereby given, viz.:

Resolved, That the Board of Estimate and Apportionment of The City of New York, in pursuance of the provisions of Section 442 of the Greater New York Charter, as amended, deeming it for the public interest so to do, proposes to change the map or plan of The City of New York by establishing or changing the lines and grades for the street system within the territory bounded approximately by Utopia Parkway (33rd street), 33rd (Mitchell) avenue, Cross Island Boulevard (Whitestone Boulevard-Beechhurst avenue), 32nd (Connon) avenue, 205th (Van Fossen-Greelyville) street, 34th (Hillcrest) avenue, 208th (Fairview-Jevington) street, 36th (Lamartine) street, 26th (Gardiner street (Lonsdale avenue), 39th (Ashburton-29th) avenue, 206th street (Linwood street-Linwood avenue), 42nd avenue (Palace Boulevard-32nd avenue), 202nd street

(Odell avenue), Northern Boulevard (Jackson avenue-Broadway), 192nd street (Lancaster avenue), and Station road (Baldwin street), designated as Section No. 75 of the Final Maps of the Borough of Queens, which proposed change is more particularly shown upon a map or plan bearing the signature of the President of the Borough and dated August 2, 1917.

Resolved, That this Board consider the proposed change at a meeting of the Board to be held in the City Hall, Borough of Manhattan, City of New York, on Friday, December 14, 1917, at 10.30 o'clock a. m.

Resolved, That the Secretary of this Board cause these resolutions and a notice to all persons affected thereby that the proposed change will be considered at a meeting of the Board to be held at the aforesaid time and place, to be published in the City Record for ten days continuously, Sundays and legal holidays excepted, prior to the 14th day of December, 1917.

Dated, New York, December 1, 1917.
JOSEPH HAAG, Secretary, Board of Estimate and Apportionment, Municipal Building. Telephone, 4560 Worth. d1,12

NOTICE IS HEREBY GIVEN THAT THE Board of Estimate and Apportionment, at its meeting held on November 16, 1917 (Cal. No. 127), adopted the following resolutions:

Whereas, The Board of Estimate and Apportionment, by resolutions adopted on April 23, 1912, and amended on December 4, 1913, authorized a proceeding to acquire title to Atlantic avenue, from the Brooklyn Borough Line to Van Wyck avenue, excluding all land within

the right-of-way of the Long Island Railroad and all land actually occupied by railroad buildings, Borough of Queens, in which it was determined that the entire cost and expense of the proceeding be borne by the property deemed to be benefited; and

Whereas, The Board of Estimate and Apportionment proposes to discontinue the pro-

ceeding as to the part of Atlantic avenue, between Maure avenue and Van Wyck avenue.

Resolved, That the Board of Estimate and Apportionment, pursuant to the provisions of the Greater New York Charter, as amended, hereby gives notice that the following is a proposed modified district of assessment for benefit for the proceeding as proposed to be amended:

be borne and paid by the property within the proposed area of assessment for benefit shown on the above diagram.

Resolved, That this Board consider the proposed determination at a meeting of the Board to be held in the City Hall, Borough of Manhattan, City of New York, on Friday, December 14, 1917, at 10.30 o'clock a. m., and that at the same time and place a public hearing thereon will then and there be had.

Resolved, That the Secretary of this Board cause these resolutions and a notice to all persons affected thereby, to be published in the City Record for ten days, exclusive of Sundays and legal holidays, prior to December 14, 1917.

Dated, New York, December 1, 1917.

JOSEPH HAAG, Secretary, Board of Estimate and Apportionment, Municipal Building, Telephone, 4560 Worth. d1,12

NOTICE IS HEREBY GIVEN THAT THE

Board of Estimate and Apportionment of The City of New York, deeming it for the public interest so to do, proposes to change the map or plan of the City of New York so as to change the grades of 91st street (Columbia avenue) from 85th road (Ferris street) to Park Lane South (Ashland street), and of 85th avenue (Avondale street) from 91st street (Columbia avenue) to Woodhaven avenue, Borough of Queens, and that a meeting of said Board will be held in Room 16, City Hall, Borough of Manhattan, City of New York, on Friday, December 14, 1917, at 10.30 o'clock a. m., at which such proposed change will be considered by said Board; all of which is more particularly set forth and described in the following resolutions adopted by the Board on November 16, 1917 (Cal. No. 124), notice of the adoption of which is hereby given, viz.:

Resolved, That the Board of Estimate and Apportionment of The City of New York, in pursuance of the provisions of Section 442 of the Greater New York Charter, as amended, deeming it for the public interest so to do, proposes to change the map or plan of The City of New York by changing the grades of 91st street (Columbia avenue) from 85th road (Ferris street) to Park Lane South (Ashland street), and of 85th avenue (Avondale street) from 91st street (Columbia avenue) to Woodhaven avenue, Borough of Queens, which proposed change is more particularly shown upon a map or plan bearing the signature of the President of the Borough and dated May 10, 1917.

Resolved, That this Board consider the proposed change at a meeting of the Board to be held in the City Hall, Borough of Manhattan, City of New York, on Friday, December 14, 1917, at 10.30 o'clock a. m.

Resolved, That the Secretary of this Board cause these resolutions and a notice to all persons affected thereby that the proposed change will be considered at a meeting of the Board to be held at the aforesaid time and place, to be published in the City Record for ten days continuously, Sundays and legal holidays excepted, prior to the 14th day of December, 1917.

Dated, New York, December 1, 1917.

JOSEPH HAAG, Secretary, Board of Estimate and Apportionment, Municipal Building, Telephone, 4560 Worth. d1,12

NOTICE IS HEREBY GIVEN THAT THE

Board of Estimate and Apportionment of The City of New York, deeming it for the public interest so to do, proposes to change the map or plan of the City of New York so as to change the grade of West 168th street between Amsterdam avenue and Jumel place, Borough of Manhattan, and that a meeting of said Board will be held in Room 16, City Hall, Borough of Manhattan, City of New York, on Friday, December 14, 1917, at 10.30 o'clock a. m., at which such proposed change will be considered by said Board; all of which is more particularly set forth and described in the following resolutions adopted by the Board on November 16, 1917 (Cal. No. 118), notice of the adoption of which is hereby given, viz.:

Resolved, That the Board of Estimate and Apportionment of The City of New York, in pursuance of the provisions of Section 442 of the Greater New York Charter, as amended, deeming it for the public interest so to do, proposes to change the map or plan of The City of New York by changing the grade of West 168th street between Amsterdam avenue and Jumel place, Borough of Manhattan, which proposed change is more particularly shown upon a map or plan bearing the signature of the Secretary of the Board of Estimate and Apportionment and dated October 17, 1917.

Resolved, That this Board consider the proposed change at a meeting of the Board to be held in the City Hall, Borough of Manhattan, City of New York, on Friday, December 14, 1917, at 10.30 o'clock a. m.

Resolved, That the Secretary of this Board cause these resolutions and a notice to all persons affected thereby that the proposed change will be considered at a meeting of the Board to be held at the aforesaid time and place, to be published in the City Record for ten days continuously, Sundays and legal holidays excepted, prior to the 14th day of December, 1917.

Dated, New York, December 1, 1917.

JOSEPH HAAG, Secretary, Board of Estimate and Apportionment, Municipal Building, Telephone, 4560 Worth. d1,12

NOTICE IS HEREBY GIVEN THAT THE

Board of Estimate and Apportionment of The City of New York, deeming it for the public interest so to do, proposes to change the map or plan of the City of New York so as to change the grade of Unionport road from Sagamore street to Birchall avenue, Borough of The Bronx, and that a meeting of said Board will be held in Room 16, City Hall, Borough of Manhattan, City of New York, on Friday, December 14, 1917, at 10.30 o'clock a. m., at which such proposed change will be considered by said Board; all of which is more particularly set forth and described in the following resolutions adopted by the Board on November 16, 1917 (Cal. No. 121), notice of the adoption of which is hereby given, viz.:

Resolved, That the Board of Estimate and Apportionment of The City of New York, in pursuance of the provisions of Section 442 of the Greater New York Charter, as amended, deeming it for the public interest so to do, proposes to change the map or plan of The City of New York by changing the grade of Unionport road from Sagamore street to Birchall avenue, Borough of The Bronx, which proposed change is more particularly shown upon a map or plan bearing the signature of the Secretary of the Board of Estimate and Apportionment and dated February 27, 1917.

Resolved, That this Board consider the proposed change at a meeting of the Board to be held in the City Hall, Borough of Manhattan, City of New York, on Friday, December 14, 1917, at 10.30 o'clock a. m.

Resolved, That the Secretary of this Board cause these resolutions and a notice to all persons affected thereby that the proposed change will be considered at a meeting of the Board to be held at the aforesaid time and place, to be published in the City Record for ten days continuously, Sundays and legal holidays excepted, prior to the 14th day of December, 1917.

Dated, New York, December 1, 1917.

JOSEPH HAAG, Secretary, Board of Estimate and Apportionment, Municipal Building, Telephone, 4560 Worth. d1,12

NOTICE IS HEREBY GIVEN THAT THE

Board of Estimate and Apportionment of The City of New York, deeming it for the public interest so to do, proposes to change the map or plan of the City of New York so as to discontinue Sickle street from Broadway to Sherman avenue and establish the lines and grades of Vermilyea avenue from Dyckman street to Broadway, Borough of Manhattan, and that a meeting of said Board will be held in Room 16, City Hall, Borough of Manhattan, City of New York, on Friday, December 14, 1917, at 10.30 o'clock a. m., at which such proposed change will be considered by said Board, all of which is more particularly set forth and described in the following resolutions adopted by the Board on November 16, 1917 (Cal. No. 119), notice of the adoption of which is hereby given, viz.:

Resolved, That the Board of Estimate and Apportionment of The City of New York, in pursuance of the provisions of Section 442 of the Greater New York Charter, as amended, deeming it for the public interest so to do, proposes to change the map or plan of The City of New York by discontinuing Sickle street from Broadway to Sherman avenue and establishing the lines and grades of Vermilyea avenue from Dyckman street to Broadway, Borough of Manhattan, which proposed change is more particularly shown upon a map or plan bearing the signature of the Secretary of the Board of Estimate and Apportionment and dated June 7, 1917.

Resolved, That this Board consider the proposed change at a meeting of the Board to be held in the City Hall, Borough of Manhattan, City of New York, on Friday, December 14, 1917, at 10.30 o'clock a. m.

Resolved, That the Secretary of this Board cause these resolutions and a notice to all persons affected thereby that the proposed change will be considered at a meeting of the Board to be held at the aforesaid time and place, to be published in the City Record for ten days continuously, Sundays and legal holidays excepted, prior to the 14th day of December, 1917.

Dated, New York, December 1, 1917.

JOSEPH HAAG, Secretary, Board of Estimate and Apportionment, Municipal Building, Telephone, 4560 Worth. d1,12

NOTICE IS HEREBY GIVEN THAT THE

Board of Estimate and Apportionment of The City of New York, deeming it for the public interest so to do, proposes to change the map or plan of the City of New York so as to increase the width of New Jersey avenue and Wyona street from Belmont avenue to New Lots avenue, and the width of Miller avenue from Pitkin avenue to Riverdale avenue, and adjust the block dimensions within the territory bounded by Pennsylvania avenue, Riverdale avenue, Miller avenue and New Lots avenue, Borough of Brooklyn, and that a meeting of said Board will be held in Room 16, City Hall, Borough of Manhattan, City of New York, on Friday, December 14, 1917, at 10.30 o'clock a. m., at which such proposed change will be considered by said Board; all of which is more particularly set forth and described in the following resolutions adopted by the Board on November 16, 1917 (Cal. No. 120), notice of the adoption of which is hereby given, viz.:

Resolved, That the Board of Estimate and Apportionment of The City of New York, in pursuance of the provisions of Section 442 of the Greater New York Charter, as amended, deeming it for the public interest so to do, proposes to change the map or plan of The City of New York by increasing the width of New Jersey avenue and Wyona street from Belmont avenue to New Lots avenue, and the width of Miller avenue from Pitkin avenue to Riverdale avenue, and adjusting the block dimensions within the territory bounded by Pennsylvania avenue, Riverdale avenue, Miller avenue and New Lots avenue, Borough of Brooklyn, which proposed change is more particularly shown upon a map or plan bearing the signature of the Secretary of the Board of Estimate and Apportionment and dated June 27, 1917.

Resolved, That this Board consider the proposed change at a meeting of the Board to be held in the City Hall, Borough of Manhattan, City of New York, on the 14th day of December, 1917, at 10.30 o'clock a. m.

Resolved, That the Secretary of this Board cause these resolutions and a notice to all persons affected thereby that the proposed change will be considered at a meeting of the Board to be held at the aforesaid time and place, to be published in the City Record and the corporation newspapers for ten days continuously, Sundays and legal holidays excepted, prior to the 14th day of December, 1917.

Dated, New York, December 1, 1917.

JOSEPH HAAG, Secretary, Board of Estimate and Apportionment, Municipal Building, Telephone, 4560 Worth. d1,12

NOTICE IS HEREBY GIVEN THAT THE

Board of Estimate and Apportionment, at its meeting held on November 23, 1917 (Cal. No. 110A), adopted the following resolutions:

Resolved, That the Board of Estimate and Apportionment hereby fixes Friday, December 14, 1917, at 10.30 o'clock a. m., and Room 16, City Hall, Borough of Manhattan, City of New York, as the time and place for a public hearing on a proposed amendment to paragraph (a) of Section 4 of the resolution entitled "A resolution regulating and limiting the height and bulk of buildings hereafter erected, and regulating and determining the area of yards, courts and other open spaces, and regulating and restricting the location of trades and industries and the location of buildings designed for specified uses and establishing the boundaries of districts for the said purposes," adopted July 25, 1916, so as to read as follows:

- Section 4. Business Districts. (a) In a business district no building or premises shall be used, and no building shall be erected which is arranged, intended or designed to be used for any of the following specified trades, industries or uses:
- (1) Ammonia, chlorine or bleaching powder manufacture.
 - (2) Asphalt manufacture or refining.
 - (3) Assaying (other than gold or silver).
 - (4) Blacksmithing or horseshoeing.
 - (5) Boiler making.
 - (6) Brewing or distilling of liquors.
 - (7) Carpet cleaning.
 - (8) Celluloid manufacture.
 - (9) Crematory.
 - (10) Distillation of coal, wood or bones.
 - (11) Dyeing or dry cleaning.
 - (12) Electric central station power plant.
 - (13) Fat rendering.
 - (14) Fertilizer manufacture.
 - (15) Garages for more than five motor vehicles, not including a warehouse where motor vehicles are received for dead storage only, and not including a salesroom where motor vehicles are kept for sale or for demonstration purposes only.
 - (16) Gas (illuminating or heating) manufacture or storage.
 - (17) Glue, size and gelatine manufacture.
 - (18) Incineration or reduction of garbage, offal, dead animals or refuse.
 - (19) Iron, steel, brass or copper works.
 - (20) Junk, scrap paper or rag storage or baling.
 - (21) Lambblack manufacture.
 - (22) Lime, cement or plaster of paris manufacture.

C-2124

EXPLANATORY NOTE:

— indicates the boundary of the area of assessment.

o indicates the position of angle points which are not otherwise clearly fixed.


All distances indicated are in feet and are to be measured at right angles or normal to the street lines to which they are referenced.

The position of a line adjoining a railroad which is not otherwise fixed, is intended to coincide with the boundary line of the railroad right-of-way.

The original of this diagram is on file in the office of the Chief Engineer, Room 1347, Municipal Building.

Line of street as laid out prior to Dec. 4th 1913.

NOTE:
The area of assessment shown on this diagram is intended to be identical with the one fixed in the proceeding on Dec. 4th 1913 in so far as it related to the section west of 130th St. (Maure Ave.)

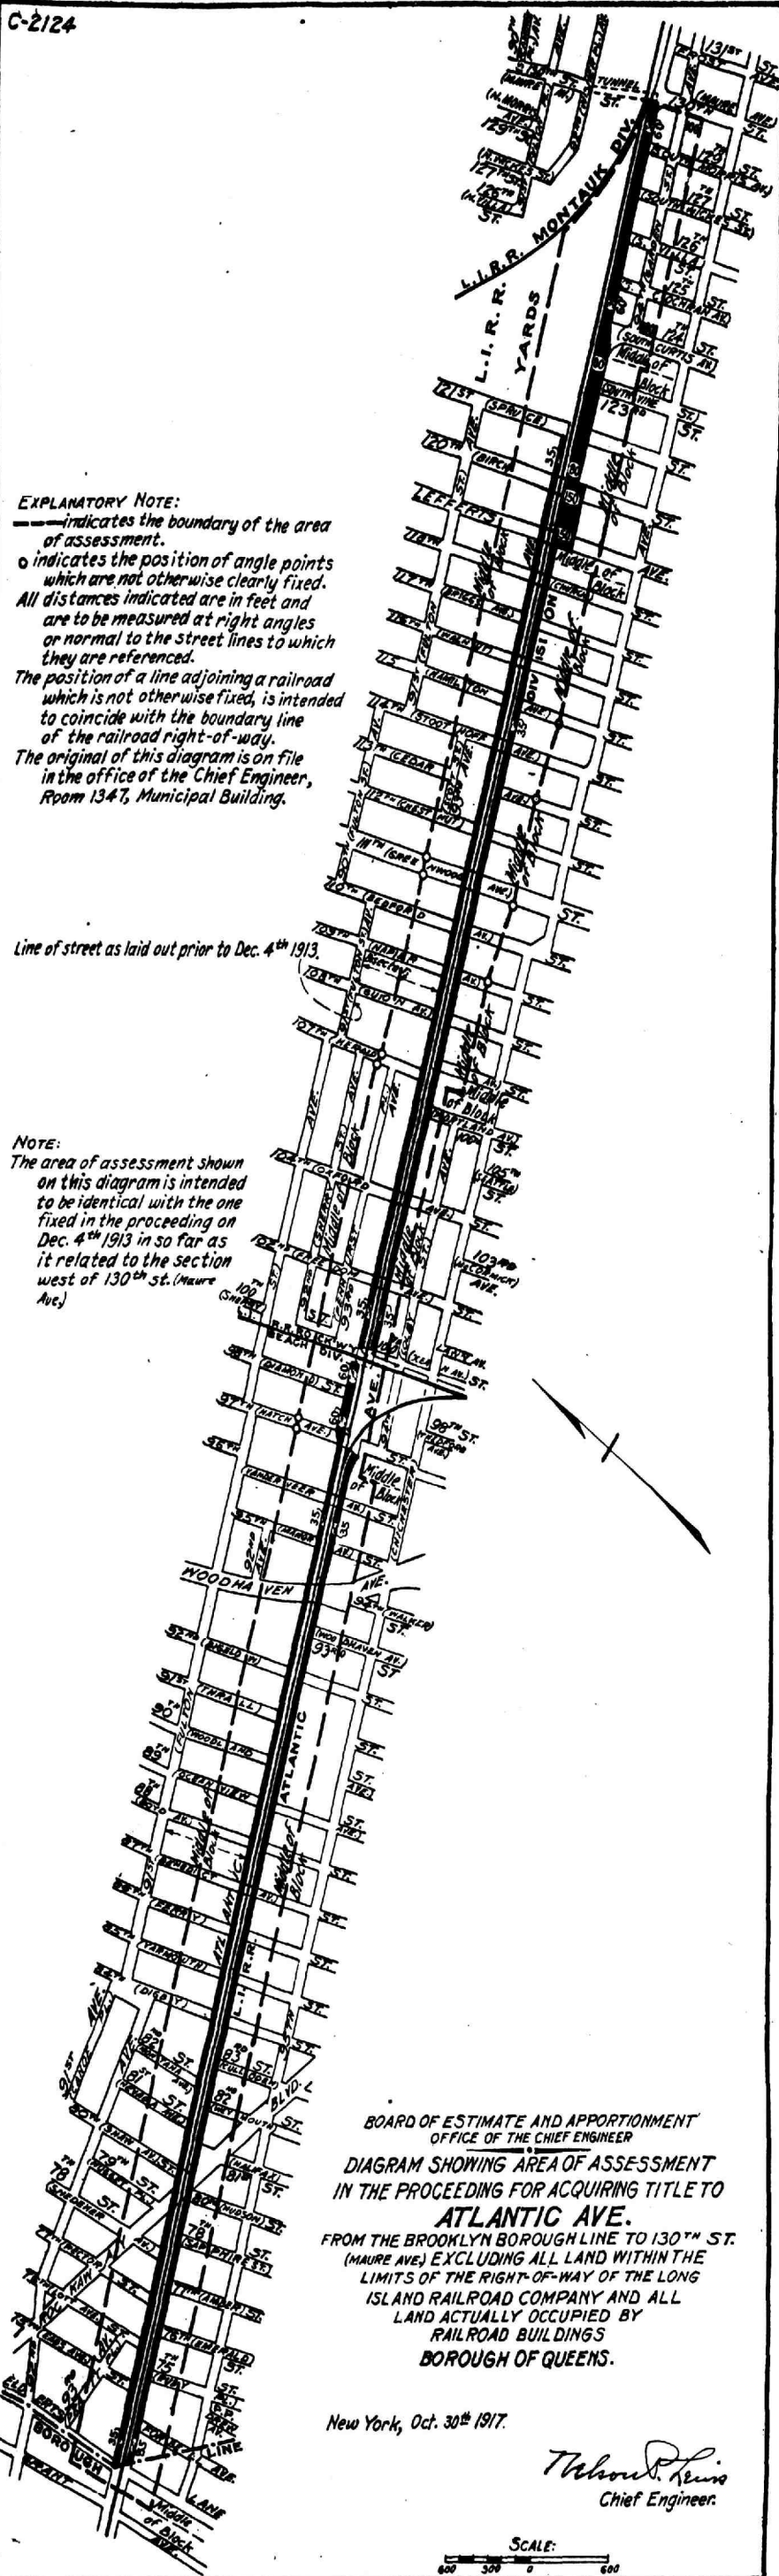

BOARD OF ESTIMATE AND APPOINTMENT
OFFICE OF THE CHIEF ENGINEER
DIAGRAM SHOWING AREA OF ASSESSMENT
IN THE PROCEEDING FOR ACQUIRING TITLE TO
ATLANTIC AVE.
FROM THE BROOKLYN BOROUGH LINE TO 130TH ST.
(MAURE AVE) EXCLUDING ALL LAND WITHIN THE
LIMITS OF THE RIGHT-OF-WAY OF THE LONG
ISLAND RAILROAD COMPANY AND ALL
LAND ACTUALLY OCCUPIED BY
RAILROAD BUILDINGS
BOROUGH OF QUEENS.

New York, Oct. 30th 1917.

Thos. H. Lewis
Chief Engineer

SCALE:

Resolved, That this Board consider the proposed modified district of assessment at a meeting of the Board to be held in the City of New York, Borough of Manhattan, in the City Hall, on Friday, December 14, 1917, at 10.30 a. m., and that at the same time and place a public hearing thereon will then and there be had; and

Whereas, The Board, by resolutions adopted on April 25, 1912, and amended on December 4, 1913, instituting this proceeding, determined that the entire cost and expense of the proceeding be borne by the property deemed to be benefited;

Resolved, That this Board, pursuant to the provisions of the Greater New York Charter, as amended, deeming it for the public interest so to do, proposes to reconsider its resolution adopted on the 25th day of April, 1912, as

amended on December 4, 1913, whereby it determined that the entire cost and expense of the proceeding to acquire title to Atlantic avenue, from the Brooklyn Borough Line to Van Wyck avenue, excluding all land within the right-of-way of the Long Island Railroad and all land actually occupied by railroad buildings, Borough of Queens, be borne and paid by the property deemed to be benefited and proposes to make a new determination concerning the distribution of the cost and expense of the proceeding so as to provide that the sum of \$5,678, being the cost and expense, together with the share of the awards for damage to buildings and for intended regulating chargeable to the portion of the street proposed to be eliminated from the proceeding, be borne and paid by the City of New York, and that the remainder of the entire cost and expense of the proceeding

- (23) Milk bottling and distributing station.
- (24) Oil cloth or linoleum manufacture.
- (25) Paint, oil, varnish or turpentine manufacture.
- (26) Petroleum refining or storage.
- (27) Printing ink manufacture.
- (28) Raw hides or skins—storage, curing or tanning.
- (29) Repair shop for motor vehicles.
- (30) Rubber manufacture from the crude material.
- (31) Saw or planing mill.
- (32) Shoddy manufacture or wool scouring.
- (33) Slaughtering of animals.
- (34) Smelting.
- (35) Soap manufacture.
- (36) Stable for more than five horses.
- (37) Starch, glucose or dextrine manufacture.
- (38) Stock yards.
- (39) Stone or monumental works.
- (40) Sugar refining.
- (41) Sulphurous, sulphuric, nitric or hydrochloric acid manufacture.
- (42) Tallow, grease or lard manufacturing or refining.
- (43) Tar distillation or manufacture.
- (44) Tar roofing or tar waterproofing manufacture.

Dated, New York, December 1, 1917.
JOSEPH HAAG, Secretary, Board of Estimate and Apportionment, Municipal Building, Telephone, 4560 Worth.

NOTICE IS HEREBY GIVEN THAT THE Board of Estimate and Apportionment, at its meeting held on November 23, 1917 (Cal. No. 110B), adopted the following resolution:

Resolved, That the Board of Estimate and Apportionment hereby fixes Friday, December 14, 1917, at 10.30 o'clock a. m., and Room 16, City Hall, Borough of Manhattan, City of New York, as the time and place for a public hearing on a proposed amendment to Section 6 of the resolution entitled, "A resolution regulating and limiting the height and bulk of buildings hereafter erected and regulating and determining the area of yards, courts and other open spaces, and regulating and restricting the location of trades and industries and the location of buildings designed for specified uses and establishing the boundaries of districts for the said purposes," adopted July 25, 1916, so as to read as follows:

Section 6. Existing Buildings and Premises. (a) Any use existing in any building or premises at the time of the passage of this resolution and not conforming to the regulations of the use district in which it is maintained, may be continued therein. No existing building designed, arranged, intended or devoted to a use not permitted by the article in the district in which such use is located shall be enlarged, extended, reconstructed or structurally altered unless such use is changed to a use permitted in the district in which such building is located. Such building may, however, be reconstructed or structurally altered to an extent not greater than 50 per cent. of the value of the building, exclusive of foundations, provided that no use in such building is changed or extended, except as authorized in paragraph b of this section, and provided, further, that no use included in any one of the enumerated subdivisions of paragraph a of Section 4 is changed into a use included in any other enumerated subdivision of paragraph a of Section 4 or into a use prohibited by paragraph b of Section 4, and also provided that no use prohibited by paragraph b of Section 4 is changed into another use prohibited by paragraph b of Section 4 or into a use included in an enumerated subdivision of paragraph a of Section 4.

(b) Any use existing in any building or premises at the time of the passage of this resolution and not conforming to the regulations of the use district in which it is maintained may be changed, and such use may be extended throughout the building, provided that in either case:

- (1) No structural alterations shall be made in the building, except as authorized by paragraph a of this section, and
 - (2) In a residence district no portion of a building devoted to a use included in subdivision 1 of Section 3 shall be changed to any use prohibited in a residence district, and
 - (3) In a residence district no building or premises, unless devoted to one of the uses that is by Section 4 prohibited in a business district, shall be changed to any of such uses, and
 - (4) In a residence or business district no building or part thereof and no premises, unless devoted to one of the uses that is by paragraph a or b of Section 4 prohibited in a business district, shall be changed to any of such uses. If a use is changed as authorized in this section, the new use may thereafter be changed, subject to the limitations imposed by subdivisions 1, 2, 3 and 4 of this paragraph.
- Dated, New York, December 1, 1917.
JOSEPH HAAG, Secretary, Board of Estimate and Apportionment, Municipal Building, Telephone, 4560 Worth.

NOTICE IS HEREBY GIVEN THAT THE Board of Estimate and Apportionment, at its meeting held on November 23, 1917 (Cal. No. 106), adopted the following resolution:

Resolved, That the Board of Estimate and Apportionment hereby fixes Friday, December 14, 1917, at 10.30 o'clock a. m., and Room 16, City Hall, Borough of Manhattan, City of New York, as the time and place for a public hearing on a proposed amendment to Use District Map Section No. 3, so as to include within a business district all the area not now so included on the westerly side of the Grand Boulevard and Concourse, within 100 feet thereof, between a line at right angles to the Grand Boulevard and Concourse and 330 feet northerly from the northwesterly corner of the Grand Boulevard and Concourse and East 184th street, measured along the westerly side of said concourse, and a line parallel to Fordham road and 100 feet northerly therefrom, measured at right angles, and so as to include in a business district the area on the easterly side of the Grand Boulevard and Concourse, within 100 feet thereof, between a line parallel to East 187th street and 100 feet northerly therefrom, measured at right angles, and a line parallel to Fordham road and 100 feet northerly therefrom, measured at right angles, together with such additional areas as are governed by the use district designation along the Grand Boulevard and Concourse as herein determined according to rule j, and so as to include in a business district all the area not now so included, bounded as follows: Westerly by the Grand Boulevard and Concourse, northerly by a line parallel to East 187th street and 100 feet northerly therefrom, measured at right angles, easterly by a line parallel to Ryer avenue and 100 feet easterly therefrom, measured at right angles, and its continuation north of the southerly line of East 187th street at right angles to said street, and southerly by East 184th street, together with such additional areas as are governed by the use district designation in East 187th street and Ryer avenue, Borough of Manhattan, City of New York, as shown upon a map bearing the signature of the Secretary of the Committee on the City Plan and dated November 22, 1917.

Dated, New York, December 1, 1917.
JOSEPH HAAG, Secretary, Board of Estimate and Apportionment, Municipal Building, Telephone, 4560 Worth.

of The Bronx, as shown upon a map bearing the signature of the Secretary of the Committee on the City Plan, and dated November 22, 1917. Dated, New York, December 1, 1917.
JOSEPH HAAG, Secretary, Board of Estimate and Apportionment, Municipal Building, Telephone, 4560 Worth.

NOTICE IS HEREBY GIVEN THAT THE Board of Estimate and Apportionment, at its meeting held on November 23, 1917 (Cal. No. 107), adopted the following resolution:

Resolved, That the Board of Estimate and Apportionment hereby fixes Friday, December 14, 1917, at 10.30 o'clock a. m., and Room 16, City Hall, Borough of Manhattan, City of New York, as the time and place for a public hearing on a proposed amendment to Use District Map, Section No. 2, so as to include in an unrestricted district the area bounded as follows: Northerly by Boston road, easterly and southerly by the easterly line of the right of way of the New York, Westchester and Boston Railroad, and westerly by a line parallel to Palmer avenue and 100 feet westerly therefrom measured at right angles, Borough of The Bronx, as shown upon a map bearing the signature of the Secretary of the Committee on the City Plan and dated November 22, 1917.

Dated, New York, December 1, 1917.
JOSEPH HAAG, Secretary, Board of Estimate and Apportionment, Municipal Building, Telephone, 4560 Worth.

NOTICE IS HEREBY GIVEN THAT THE Board of Estimate and Apportionment, at its meeting held on November 23, 1917 (Cal. No. 108), adopted the following resolution:

Resolved, That the Board of Estimate and Apportionment hereby fixes Friday, December 14, 1917, at 10.30 o'clock a. m., and Room 16, City Hall, Borough of Manhattan, City of New York, as the time and place for a public hearing on a proposed amendment to Use District Map, Section No. 13, so as to include in an unrestricted district the area bounded northerly by a line parallel to Richardson street west of Meeker avenue, and Meeker avenue, and 100 feet northerly from said streets measured at right angles, easterly by Manhattan avenue, southerly by a line parallel to Frost street and 100 feet southerly therefrom measured at right angles, and westerly by the existing unrestricted district, Borough of Brooklyn, as shown upon a map bearing the signature of the Secretary of the Committee on the City Plan and dated November 22, 1917.

Dated, New York, December 1, 1917.
JOSEPH HAAG, Secretary, Board of Estimate and Apportionment, Municipal Building, Telephone, 4560 Worth.

NOTICE IS HEREBY GIVEN THAT THE Board of Estimate and Apportionment, at its meeting held on November 23, 1917 (Cal. No. 109), adopted the following resolution:

Resolved, That the Board of Estimate and Apportionment hereby fixes Friday, December 14, 1917, at 10.30 o'clock a. m., and Room 16, City Hall, Borough of Manhattan, City of New York, as the time and place for a public hearing on a proposed amendment to Section 7, Paragraph (e), of the resolution entitled: "A resolution regulating and limiting the height and bulk of buildings hereafter erected and regulating and determining the area of yards, courts and other open spaces, and regulating and restricting the location of trades and industries and the location of buildings designed for specified uses and establishing the boundaries of districts for the said purposes," adopted July 25, 1916, so as to read as follows:

(e) Permit in a business district the erection or extension of a garage or stable in any portion of a street between two intersecting streets in which portion there exists a garage for more than five motor vehicles or a stable for more than five horses at the time of the passage of this resolution.

Dated, New York, December 1, 1917.
JOSEPH HAAG, Secretary, Board of Estimate and Apportionment, Municipal Building, Telephone, 4560 Worth.

NOTICE IS HEREBY GIVEN THAT THE Board of Estimate and Apportionment, at its meeting held on November 16, 1917 (Cal. No. 122), adopted the following resolution:

Resolved, That the Board of Estimate and Apportionment hereby fixes Friday, December 14, 1917, at 10.30 o'clock a. m., and Room 16, City Hall, Borough of Manhattan, City of New York, as the time and place for a public hearing on a proposed amendment to Use District Map Section No. 10, so as to include within a business district all the area not now so included in the area bounded by Main street, St. Georges place, Union street and Donnelly avenue, Borough of Queens, as shown upon a map bearing the signature of the Secretary of the Committee on the City Plan, and dated October 29, 1917.

Dated, New York, December 1, 1917.
JOSEPH HAAG, Secretary, Board of Estimate and Apportionment, Municipal Building, Telephone 4560 Worth.

NOTICE IS HEREBY GIVEN THAT THE Board of Estimate and Apportionment, at its meeting held on November 16, 1917 (Cal. No. 123), adopted the following resolution:

Resolved, That the Board of Estimate and Apportionment hereby fixes Friday, December 14, 1917, at 10.30 o'clock a. m., and Room 16, City Hall, Borough of Manhattan, City of New York, as the time and place for a public hearing on a proposed amendment to Use District Map Section No. 17, so as to include within an unrestricted district the area bounded as follows: Beginning at the intersection of the southerly side of Fairmont street with a line parallel to Ozone terrace and 100 feet northerly therefrom, measured at right angles; thence easterly, southerly and then westerly parallel to Ozone terrace and 100 feet distant therefrom to a line parallel with Cypress avenue and 100 feet southerly therefrom, measured at right angles; thence easterly along said line parallel to Ozone terrace to the northerly line of Cypress avenue; thence westerly along said northerly line of Cypress avenue to the northerly line of Ozone terrace; thence easterly along said northerly line of Ozone terrace and westerly along the southerly line of Fairmont street to the point of beginning, and including such additional areas as are governed by the Use District Designation as herein determined within the above described area, according to rule j, and so as to include within a business district the area not now so included on the northerly side of Ozone terrace within 100 feet thereof between Cypress avenue and Fairmont street, Borough of Queens, as shown upon a map bearing the signature of the Secretary of the Committee on the City Plan and dated October 25, 1917.

Dated, New York, December 1, 1917.
JOSEPH HAAG, Secretary, Board of Estimate and Apportionment, Municipal Building, Telephone 4560 Worth.

NOTICE IS HEREBY GIVEN THAT THE Board of Estimate and Apportionment, at its meeting held on November 16, 1917 (Cal. No. 124), adopted the following resolution:

Resolved, That the Board of Estimate and Apportionment hereby fixes Friday, December

14, 1917, at 10.30 o'clock a. m., and Room 16, City Hall, Borough of Manhattan, City of New York, as the time and place for a public hearing on a proposed amendment to Use District Map Section No. 13, so as to include in an unrestricted district the area on the northerly side of Metropolitan avenue, within 100 feet thereof, between a line parallel to Weisse avenue and 100 feet easterly therefrom, measured at right angles, and a line parallel to Ankener street and 100 feet westerly therefrom, measured at right angles, and so as to include in an unrestricted district the area on the southerly side of Metropolitan avenue, within 100 feet thereof between said line parallel to Weisse avenue and 100 feet easterly therefrom, measured at right angles, and the easterly side of Morton avenue, and so as to include in an unrestricted district the area on both sides of Weisse avenue, within 100 feet thereof, between a line parallel to Metropolitan avenue and 100 feet southerly therefrom, measured at right angles, and the northerly side of Steuben street and its extension east of the easterly line of Weisse avenue at right angles to said avenue, and so as to include in an unrestricted district such additional areas as are governed by the Use District Designation as herein determined within the above described areas, according to rule j, Borough of Queens, as shown upon a map bearing the signature of the Secretary of the Committee on the City Plan, and dated October 29, 1917.

Dated, New York, December 1, 1917.
JOSEPH HAAG, Secretary, Board of Estimate and Apportionment, Municipal Building, Telephone, 4560 Worth.

NOTICE IS HEREBY GIVEN THAT THE Board of Estimate and Apportionment, at its meeting held on November 16, 1917 (Cal. No. 125), adopted the following resolution:

Resolved, That the Board of Estimate and Apportionment hereby fixes Friday, December 14, 1917, at 10.30 o'clock a. m., and Room 16, City Hall, Borough of Manhattan, City of New York, as the time and place for a public hearing on a proposed amendment to Use District Map Section No. 9, so as to include in an unrestricted district all that area not now so included on both sides of William street, within 100 feet thereof between a line parallel to Webster avenue and 100 feet southerly therefrom, measured at right angles, Borough of Queens, as shown upon a map bearing the signature of the Secretary of the Committee on the City Plan, and dated October 24, 1917.

Dated, New York, December 1, 1917.
JOSEPH HAAG, Secretary, Board of Estimate and Apportionment, Municipal Building, Telephone, 4560 Worth.

NOTICE IS HEREBY GIVEN THAT THE Board of Estimate and Apportionment, at its meeting held on Friday, November 16, 1917 (Cal. No. 111), continued to Friday, December 14, 1917, the hearing on a proposed change in the map or plan of The City of New York so as to change the lines and grades of Kingsland avenue from Van Dine street to Peartree avenue; to change the grade of Card place between Kingsland avenue and North Railroad avenue, and to change the grade of Voorhes place between Kingsland avenue and Hunt street, Borough of Queens, as shown upon a map or plan bearing the signature of the President of the Borough, and dated April 18, 1917.

The hearing will be held on Friday, December 14, 1917, at 10.30 o'clock a. m., in Room 16, City Hall, Borough of Manhattan, City of New York.

Dated, New York, December 1, 1917.
JOSEPH HAAG, Secretary, Board of Estimate and Apportionment, Municipal Building, Telephone, 4560 Worth.

NOTICE IS HEREBY GIVEN THAT THE Board of Estimate and Apportionment, at its meeting held on November 30, 1917 (Cal. No. 131), adopted the following resolution:

Resolved, That the Board of Estimate and Apportionment hereby fixes Friday, December 14, 1917, at 10.30 o'clock a. m., and Room 16, City Hall, Borough of Manhattan, City of New York, as the time and place for a public hearing on a proposed amendment to Use District Map, Section No. 23, so as to include within a business district all the area not now so included on both sides of Glenwood road within 100 feet thereof, between East 85th street and a line parallel to Remsen avenue and 100 feet easterly therefrom, measured at right angles, Borough of Brooklyn.

Dated, New York, December 1, 1917.
JOSEPH HAAG, Secretary, Board of Estimate and Apportionment, Municipal Building, Telephone, 4560 Worth.

NOTICE IS HEREBY GIVEN THAT THE Board of Estimate and Apportionment, at its meeting held on November 30, 1917 (Cal. No. 130), adopted the following resolution:

Resolved, That the Board of Estimate and Apportionment hereby fixes Friday, December 14, 1917, at 10.30 o'clock a. m., and Room 16, City Hall, Borough of Manhattan, City of New York, as the time and place for a public hearing on a proposed amendment to Height District Map, Sections Nos. 5, 6 and 8, so as to include within a one-times height district the area on both sides of Fifth avenue within 100 feet thereof between The Plaza and East 60th street on the south, and the southerly line of East 99th street and its westerly extension on the north, Borough of Manhattan.

Dated, New York, December 1, 1917.
JOSEPH HAAG, Secretary, Board of Estimate and Apportionment, Municipal Building, Telephone, 4560 Worth.

FIRE DEPARTMENT.

Proposals.

SEALED BIDS WILL BE RECEIVED BY the Fire Commissioner at his office, 11th floor, Municipal Building, Manhattan, until 10.30 a. m., on

FRIDAY, DECEMBER 21, 1917.

FOR FURNISHING ALL THE LABOR AND MATERIALS NECESSARY AND REQUIRED FOR FURNISHING AND INSTALLING ELECTRIC LIGHTING SYSTEMS AT THE QUARTERS OF THE FOLLOWING NAMED COMPANIES IN THE BOROUGH OF BROOKLYN: ITEM NO. 1—ENGINE COMPANY 201; ITEM NO. 2—ENGINE COMPANY 208; ITEM NO. 3—ENGINE COMPANY 209; ITEM NO. 4—ENGINE COMPANY 213.

The time allowed for doing and completing the work will be fifty (50) consecutive working days for each item.

The security required for the performance of the contract will be fifty per cent. (50%) of the amount of the contract awarded.

No bid will be considered unless it is accompanied by a deposit, which shall be in the form of money or a certified check upon one of the State or National banks or trust companies in the City of New York, or a check of such bank or trust company signed by a duly authorized officer thereof, drawn to the order of the Comptroller, or corporate stock or other certificates of indebtedness of any nature issued by The City of New York and approved by the Comptroller as of equal value with the security required. Such deposit shall be in an amount not less than

two and one-half per cent. (2½%) of the total amount of the bid.

Bids will be compared and awards, if made, will be to the lowest bidder on each item. Contracts will be prepared where the items awarded to any bidder amount to Five Hundred Dollars (\$500) or more. Open market orders will be issued where the items awarded to any bidder amount to less than Five Hundred Dollars (\$500).

Blank forms and further information may be obtained and the plans and drawings may be seen at the office of the Fire Department, 11th floor, Municipal Building, Manhattan.

ROBERT ADAMSON, Fire Commissioner.

See General Instructions to Bidders on last page, last column, of the "City Record."

SEALED BIDS WILL BE RECEIVED BY the Fire Commissioner at his office, 11th floor, Municipal Building, Manhattan, until 10.30 a. m., on

FRIDAY, DECEMBER 14, 1917.

FOR FURNISHING AND DELIVERING THIRTEEN MOTOR-DRIVEN FIRE WAGONS.

The time allowed for the performance of the contract is two hundred (200) consecutive calendar days.

The amount of security required for the performance of the contract is fifty per cent. (50%) of the total amount for which the contract is awarded.

No bid will be considered unless it is accompanied by a deposit, which shall be in the form of money or a certified check upon one of the State or National banks or trust companies in the City of New York, or a check of such bank or trust company, signed by a duly authorized officer thereof, drawn to the order of the Comptroller, or corporate stock or other certificates of indebtedness of any nature issued by The City of New York and approved by the Comptroller as of equal value with the security required. Such deposit shall be in an amount not less than two and one-half per cent. (2½%) of the total amount of the bid.

The bidder will state the price per unit, as called for in the schedule of quantities and prices, by which the bids will be tested. The extension must be made, as the bids will be read from the total and award, if made, will be made to the lowest bidder for the entire contract.

Bids must be submitted in duplicate. Blank forms and further information may be obtained at the office of the Fire Department, 11th floor, Municipal Building, Manhattan.

ROBERT ADAMSON, Fire Commissioner.

See General Instructions to Bidders on last page, last column, of the "City Record."

SEALED BIDS WILL BE RECEIVED BY the Fire Commissioner at his office, 11th floor, Municipal Building, Manhattan, until 10.30 a. m., on

FRIDAY, DECEMBER 14, 1917.

FOR FURNISHING AND DELIVERING ONE MOTOR-DRIVEN CITY SERVICE HOOK AND LADDER TRUCK.

The time allowed for the performance of the contract is one hundred and fifty (150) consecutive calendar days.

The amount of security required for the performance of the contract is fifty per cent. (50%) of the total amount for which the contract is awarded.

No bid will be considered unless it is accompanied by a deposit, which shall be in the form of money or a certified check upon one of the State or National banks or trust companies in the City of New York, or a check of such bank or trust company, signed by a duly authorized officer thereof, drawn to the order of the Comptroller, or corporate stock or other certificates of indebtedness of any nature issued by The City of New York and approved by the Comptroller as of equal value with the security required. Such deposit shall be in an amount not less than two and one-half per cent. (2½%) of the total amount of the bid.

The bidder will state the price per unit, as called for in the schedule of quantities and prices, by which the bids will be tested. The extension must be made, as the bids will be read from the total and award, if made, will be made to the lowest bidder for the entire contract.

Bids must be submitted in duplicate. Blank forms and further information may be obtained at the office of the Fire Department, 11th floor, Municipal Building, Manhattan.

ROBERT ADAMSON, Fire Commissioner.

See General Instructions to Bidders on last page, last column, of the "City Record."

SEALED BIDS WILL BE RECEIVED BY the Fire Commissioner at his office, 11th floor, Municipal Building, Manhattan, until 10.30 a. m., on

FRIDAY, DECEMBER 14, 1917.

FOR FURNISHING AND DELIVERING FIRE HOSE.

The time allowed for the performance of the contract is the number of consecutive calendar days stated in the schedule of quantities and prices.

The amount of security required for the performance of the contract is thirty per cent. (30%) of the total amount for which the contract is awarded.

No bid will be considered unless it is accompanied by a deposit, which shall be in the form of money or a certified check upon one of the State or National banks or trust companies in the City of New York, or a check of such bank or trust company, signed by a duly authorized officer thereof, drawn to the order of the Comptroller, or corporate stock or other certificates of indebtedness of any nature issued by The City of New York and approved by the Comptroller as of equal value with the security required. Such deposit shall be in an amount not less than one and one-half per cent. (1½%) of the total amount of the bid.

The bidder will state the price per unit, as called for in the schedule of quantities and prices, by which the bids will be tested. The extensions must be made, as the bids will be read from the total and awards, if made, will be to the lowest bidder on each item.

Bids must be submitted in duplicate. Blank forms and further information may be obtained at the office of the Fire Department, 11th floor, Municipal Building, Manhattan.

ROBERT ADAMSON, Fire Commissioner.

See General Instructions to Bidders on last page, last column, of the "City Record."

SEALED BIDS WILL BE RECEIVED BY the Fire Commissioner at his office, 11th floor, Municipal Building, Manhattan, until 10.30 a. m., on

MONDAY, DECEMBER 10, 1917.

FOR FURNISHING AND DELIVERING KINDLING WOOD.

The time allowed for the performance of the contract is on or before Dec. 31, 1918.

The amount of security required for the performance of the contract is thirty per cent. (30%) of the total amount for which the contract is awarded.

No bid will be considered unless it is accompanied by a deposit, which shall be in the form

of money or a certified check upon one of the State or National banks or trust companies in the City of New York, or a check of such bank or trust company, signed by a duly authorized officer thereof, drawn to the order of the Comptroller, or corporate stock or other certificates of indebtedness of any nature issued by The City of New York and approved by the Comptroller as of equal value with the security required. Such deposit shall be in an amount not less than one and one-half per cent. (1½%) of the total amount of the bid.

The bidder will state the price per unit, as called for in the schedule of quantities and prices, by which the bids will be tested. The extensions must be made, as the bids will be read from the total and awards, if made, will be to the lowest bidder on each item.

Bids must be submitted in duplicate. Blank forms and further information may be obtained at the office of the Fire Department, 11th floor, Municipal Building, Manhattan.

ROBERT ADAMSON, Fire Commissioner. n28,d10

See General Instructions to Bidders on last page, last column, of the "City Record."

SEALED BIDS WILL BE RECEIVED BY the Fire Commissioner at his office, 11th floor, Municipal Building, Manhattan, until 10.30 a. m., on

MONDAY, DECEMBER 10, 1917.
FOR FURNISHING AND DELIVERING DRY CELL BATTERIES.

The time allowed for the performance of the contract is on or before Dec. 31, 1918.

The amount of security required for the performance of the contract is thirty per cent. (30%) of the total amount for which the contract is awarded.

No bid will be considered unless it is accompanied by a deposit, which shall be in the form of money or a certified check upon one of the State or National banks or trust companies in the City of New York, or a check of such bank or trust company, signed by a duly authorized officer thereof, drawn to the order of the Comptroller, or corporate stock or other certificates of indebtedness of any nature issued by The City of New York and approved by the Comptroller as of equal value with the security required. Such deposit shall be in an amount not less than one and one-half per cent. (1½%) of the total amount of the bid.

The bidder will state the price per unit, as called for in the schedule of quantities and prices, by which the bids will be tested. The extensions must be made and footed up, as the bids will be read from the total and award, if made, will be to the lowest bidder for the entire contract.

Bids must be submitted in duplicate. Blank forms and further information may be obtained at the office of the Fire Department, 11th floor, Municipal Building, Manhattan.

ROBERT ADAMSON, Fire Commissioner. n28,d10

See General Instructions to Bidders on last page, last column, of the "City Record."

SEALED BIDS WILL BE RECEIVED BY the Fire Commissioner at his office, 11th floor, Municipal Building, Manhattan, until 10.30 a. m., on

MONDAY, DECEMBER 10, 1917.
FOR FURNISHING AND DELIVERING HORSESHOE PADS, NAILS AND TIPS.

The time allowed for the performance of the contract is on or before March 30, 1918.

The amount of security required for the performance of the contract is thirty per cent. (30%) of the total amount for which the contract is awarded.

No bid will be considered unless it is accompanied by a deposit, which shall be in the form of money or a certified check upon one of the State or National banks or trust companies in the City of New York, or a check of such bank or trust company, signed by a duly authorized officer thereof, drawn to the order of the Comptroller, or corporate stock or other certificates of indebtedness of any nature issued by The City of New York and approved by the Comptroller as of equal value with the security required. Such deposit shall be in an amount not less than one and one-half per cent. (1½%) of the total amount of the bid.

The bidder will state the price per unit, as called for in the schedule of quantities and prices, by which the bids will be tested. The extensions must be made and footed up, as the bids will be read from the total and awards, if made, will be to the lowest bidder on each class.

Bids must be submitted in duplicate. Blank forms and further information may be obtained at the office of the Fire Department, 11th floor, Municipal Building, Manhattan.

ROBERT ADAMSON, Fire Commissioner. n28,d10

See General Instructions to Bidders on last page, last column, of the "City Record."

DEPARTMENT OF FINANCE.

Sales of Tax Liens.

Notice of Continuation of The Bronx Tax Sale.

THE SALE OF TAX LIENS FOR UNPAID taxes, assessments and water rents for the Borough of Bronx, as to liens remaining unsold at the termination of the sale of Jan. 15, Feb. 19, April 2, April 23, May 21, June 18, Aug. 6, Sept. 17 and Nov. 19, 1917, has been continued to

MONDAY, DECEMBER 17, 1917.
at 2.30 p. m., pursuant to Section 1028 of the Greater New York Charter, and will be continued at that time on the 4th floor of the Bergen Building, corner of Arthur and Tremont aves., Borough of Bronx, City of New York.

DANIEL MOYNAHAN, Collector of Assessments and Arrears. d10,17

THE SALE OF THE LIENS FOR UNPAID taxes, assessments and water rents for the Borough of Bronx, as to the liens remaining unsold at the termination of the sales of Oct. 15 and Nov. 26, 1917, has been continued to

MONDAY, DECEMBER 17, 1917.
at 2.30 p. m., pursuant to Section 1028 of the Greater New York Charter, and will be continued at that time on the fourth floor of the Bergen Building, corner of Arthur and Tremont aves., Borough of The Bronx, City of New York.

DANIEL MOYNAHAN, Collector of Assessments and Arrears. d10,17

Corporation Sale of Real Estate.

PUBLIC NOTICE IS HEREBY GIVEN THAT the Commissioners of the Sinking Fund of The City of New York, by virtue of the powers vested in them by law, will offer for sale at public auction on

THURSDAY, DECEMBER 20, 1917.
at 12 noon, in Room 368, Municipal Building, Manhattan, the following described property:

All that certain lot, piece or parcel of land situate, lying and being in the Borough of Manhattan, City and State of New York, being a small quadrilateral near the southeastern corner of the twenty-acre tract heretofore conveyed by George P. Sanborn and Frederick H. Sanborn

to the City of New York, and being also part of the rear of Lot No. 119, shown and laid out on a map of "Dyckman Homestead Property," filed in the office of the Register of the County of New York as Map No. 725, and which is more particularly bounded and described as follows:

Beginning at a point in the southerly boundary of said Twenty Acre Tract, which said boundary is parallel to and distant thirty-one 10-100 (31.10) feet north of the centre line of 216th st., as shown on Randall's Map, and which said point is distant six hundred and forty-two 91-100 (642.91) feet easterly of the centre line of 14th ave., as shown on Randall's Map, and lies in the westerly line of said Dyckman's Homestead Property, as shown on said Dyckman's map; running thence north 38 degrees east, or thereabouts, along the said westerly line, as shown on said map, nineteen 34-100 (19.34) feet to the north-west corner of said Lot No. 119 on said Dyckman's Map; thence in an easterly direction, along the northerly side of said Lot No. 119, as shown on said Dyckman's Map, thirty-nine 93-100 (39.93) feet to the easterly line of the Thompson property, as shown on a map entitled "Map of Property Belonging to Samuel Thompson," filed in the office of the Register of the County of New York as Map No. 521; thence south 32 degrees 15 minutes west, or thereabouts, along the said easterly boundary line of said Thompson's land, as shown on said Thompson's Map, twenty-one 6-100 (21.06) feet to a point in the line first above mentioned, forming the southerly boundary line of the said Twenty Acre Tract heretofore conveyed by George P. Sanborn and Frederick H. Sanborn to the City of New York; thence along said line and parallel to and thirty-one 10-100 (31.10) feet distant from the centre line of said 216th st., forty 23-100 feet, to the point or place of beginning; the said plot being the small parcel lying within said Dyckman's lot No. 119, as shown by the location of the so-called "cut line," as shown by the said Dyckman Map, and the location thereof, as shown by the said Thompson Map.

The minimum or upset price at which said property shall be sold is hereby fixed at the sum of Six Hundred Dollars (\$600). The sale to be made upon the following

TERMS AND CONDITIONS:

The highest bidder will be required to pay ten per cent. (10%) of the amount of his bid, together with the auctioneer's fees at the time of sale, and ninety per cent. (90%) upon the delivery of the deed, which shall be within sixty days from the date of the sale.

The deed so delivered shall be in the form of a bargain and sale deed, without covenants.

The Comptroller may at his option resell the property if the successful bidder shall fail to comply with the terms of the sale, and the person so failing to comply therewith will be held liable for any deficiency which may result from such resale.

The right is reserved to reject any and all bids.

Maps of said real estate may be seen on application at the Department of Finance (Division of Real Estate), Room 733, Municipal Building, Manhattan.

By order of the Commissioners of the Sinking Fund under resolution adopted at meeting of the Board held Nov. 22, 1917.

EDMUND D. FISHER, Deputy and Acting Comptroller.
Department of Finance, Comptroller's Office
Dec. 3, 1917. d4,20

Confirmation of Assessments.

NOTICE TO PROPERTY OWNERS.

IN PURSUANCE OF SECTION 1018 OF THE Greater New York Charter, the Comptroller of the City of New York hereby gives public notice to all persons, owners of property, affected by the following assessments for LOCAL IMPROVEMENTS IN THE BOROUGH OF QUEENS:

SECOND WARD.
WORTHINGTON AVE.—REGULATING, GRADING, CURBING, LAYING CROSS-WALKS AND SIDEWALKS from Woodside ave. to Roosevelt ave. Area of assessment affects blocks 491, 492, 494 and 495.

—that the above assessment was confirmed by the Board of Assessors on Dec. 4, 1917, and entered Dec. 4, 1917, in the Record of Titles of Assessments kept in the Bureau for the Collection of Assessments and Arrears of Taxes and Assessments and of Water Rents, and unless the amount assessed for benefit on any person or property shall be paid on or before Feb. 2, 1918, which is sixty days after the date of said entry of the assessments, interest will be collected thereon at the rate of seven per centum per annum, to be calculated from ten days after the date of said entry to the date of payment, as provided by Sections 159 and 1019 of the Greater New York Charter.

The above assessment is payable to the Collector of Assessments and Arrears at his office in the Municipal Building, Court House Square, L. I. City, Borough of Queens, between the hours of 9 a. m. and 2 p. m., and on Saturdays from 9 a. m. to 12 noon.

WILLIAM A. PRENDERGAST, Comptroller.
Dated, New York, Dec. 4, 1917. d7,18

IN PURSUANCE OF SECTION 1018 OF THE Greater New York Charter, the Comptroller of the City of New York hereby gives public notice to all persons, owners of property, affected by the following assessments for LOCAL IMPROVEMENTS IN THE BOROUGH OF QUEENS:

SECOND WARD.
CENTRE ST.—SEWER from Wyckoff ave. to a point about 400 feet northerly from Wyckoff ave. Area of assessment affects blocks 2839 and 2840.

SECOND AND FOURTH WARDS.
CHURCH ST.—SEWER, from St. Ann's ave. to Metropolitan ave. Area of assessment affects blocks 143, 146, 2129 and 2130.

THIRD WARD.
SEWER IN ROBINSON AVE., from Oak ave. to Larch ave.; in NARCISSUS AVE., from Robinson ave. to Phillips ave., and in PHILLIPS AVE., from Narcissus st. or ave. to Queens ave. Area of assessment affects blocks 181 to 186, 193 to 196.

FOURTH WARD.
SEWER IN LOTT ST. and RACKETT ST., from Jamaica ave. to Ashland st., and in WINDOM, SHIPLEY, STANTON and ASHLAND STS., from Lott Avenue to Rackett Street. Area of assessment affects blocks 4 to 12.

SYOSSET ST.—SEWER, from Ocean ave. to Gherardi ave. Area of assessment affects blocks 76 and 77.

EMERSON ST.—SEWER, between Guion and Napier aves. Area of assessment affects blocks 133 and 171.

NAPIER AVE.—SEWER, from Beaufort ave. to Atlantic ave., and CHICHESTER AVE., SEWER, from Napier ave. to Guion ave. Area of assessment affects blocks 458 to 461.

—that the above assessments were confirmed by the Board of Assessors on Nov. 27, 1917, and entered Nov. 27, 1917, in the Record of Titles of Assessments kept in the Bureau for the Collection of Assessments and Arrears of Taxes and Assessments and of Water Rents, and unless the amount assessed for benefit on any person or property shall be paid on or before Jan. 26, 1918, which is sixty days after the date of said entry of the assessments, interest will be collected

thereon at the rate of seven per centum per annum, to be calculated from ten days after the date of said entry to the date of payment, as provided by Sections 159 and 1019 of the Greater New York Charter.

The above assessments are payable to the Collector of Assessments and Arrears at his office in the Municipal Building, Court House Square, L. I. City, Borough of Queens, between the hours of 9 a. m. and 2 p. m., and on Saturdays from 9 a. m. to 12 noon.

WILLIAM A. PRENDERGAST, Comptroller.
Dated, New York, Nov. 27, 1917. d4,14

IN PURSUANCE OF SECTION 1018 OF THE Greater New York Charter, the Comptroller of the City of New York hereby gives public notice to all persons, owners of property, affected by the following assessments for LOCAL IMPROVEMENTS IN THE BOROUGH OF BROOKLYN:

SECTION 9.
RUSSELL ST.—REGULATING, GRADING, CURBING AND PAVING, from Norman ave. to Meserole ave. Area of assessment affects blocks 2628 and 2629.

SECTIONS 11 AND 18.
LAYING SIDEWALKS IN FOURTH AVE. ON THE WEST SIDE BETWEEN 69th and Senator st., and in PILLING ST., northwest side, between Evergreen and Bushwick aves. Area of assessment affects blocks 3451, 5854 and 5863.

SECTION 12.
DOUGLAS ST.—PAVING, from Blake to Dumont ave. Area of assessment affects blocks 3554 and 3555.

HERZL ST.—PAVING, between Blake and Dumont aves. Area of assessment affects blocks 3555 and 3556.

NEWPORT ST.—SEWER, between Herzl st. and Amboy st. Area of assessment affects blocks 3598 and 3610.

POWELL ST.—REGULATING, GRADING, CURBING, FLAGGING AND PAVING, from Riverdale ave. to Newport st. Area of assessment affects blocks 3830 and 3831, 3847 and 3848.

TAPSCOTT ST.—PAVING, from E. New York ave. to Sutter ave. Area of assessment affects blocks 3510 and 3511.

SECTION 13.
BASINS ON LOGAN ST., at the northeast and northwest corners of Sutter ave. Area of Assessment affects blocks 4245 and 4246.

UNION PL.—PAVING, from Railroad ave. to Grant ave. Area of assessment affects blocks 4121 and 4122.

SECTION 17.
56TH ST.—REGULATING, GRADING, CURBING, FLAGGING AND PAVING, from 15th to 16th aves. Area of assessment affects blocks 5488 and 5491.

63RD ST.—GRADING, CURBING, FLAGGING, PAVING AND REGULATING, from 15th to 18th aves. Area of assessment affects blocks 5530, 5531, 5532, 5537, 5538 and 5539.

SEWER BASIN at the southerly corner of 63rd st. and 17th ave. Area of assessment affects block 5539.

13TH AVE.—PAVING, from 58th to 59th sts. Area of assessment affects blocks 5697, 5698, 5705, 5704.

SECTION 18.
WAKEMAN PL.—PAVING, from 1st to 3rd aves. Area of assessment affects blocks 5838, 5839, 5840, 5841, 5806 and 5825.

80TH ST.—PAVING, from 5th to 6th aves. Area of assessment affects blocks 5981, 5982, 5990 and 5991.

SECTION 19.
78TH ST.—SEWER, between New Utrecht ave. and 16th ave. Area of assessment affects blocks 6236, 6247.

SECTION 23.
E. 43TH ST.—SEWER, between Avenue M and Flatlands ave. Area of assessment affects blocks 7842, 7843 and 7870.

—the above assessments were confirmed by the Board of Assessors on Nov. 27, 1917, and entered Nov. 27, 1917, in the record of Titles of Assessments kept in the Bureau for the Collection of Assessments and Arrears of Taxes and Assessments and of Water Rents, and unless the amount assessed for benefit on any person or property shall be paid on or before Jan. 26th, 1918, which is sixty days after the date of said entry of the assessment, interest will be collected thereon at the rate of seven per centum per annum, to be calculated from ten days after the date of entry to the date of payment, as provided by Section 159 and 1019 of the Greater New York Charter.

—the above assessments are payable to the Collector of Assessments and Arrears at his office in the Hoffman Building, 503 Fulton st., Brooklyn, between the hours of 9 a. m. and 2 p. m., and on Saturdays from 9 a. m. to 12 noon.

Dated, New York Nov. 27, 1917.
WILLIAM A. PRENDERGAST, Comptroller. d4,14

Corporation Sale of Buildings and Appurtenances Thereon on City Real Estate by Sealed Bids.

AT THE REQUEST OF THE PRESIDENT of the Borough of Queens, public notice is hereby given that the Commissioners of the Sinking Fund, by virtue of the powers vested in them by law, will offer for sale by sealed bids certain encroachments standing upon property owned by The City of New York, acquired by it for street opening purposes in the

Borough of Queens.
BEING the part of a building, etc., standing within the lines of Parcel No. 284 of the Fisk ave. proceeding, in the Borough of Queens, which is more particularly described on a certain map on file in the office of the Collector of City Revenue, Department of Finance, Room 368, Municipal Building, Manhattan.

PURSUANT to a resolution of the Commissioners of the Sinking Fund adopted at a meeting held Nov. 22, 1917, the sale by sealed bids at the upset or minimum prices named in the description of each parcel, of the above described buildings and appurtenances thereto will be held by direction of the Comptroller on

THURSDAY, DECEMBER 13, 1917.
at 11 a. m., in lots and parcels, and in manner and form, and at upset prices as follows:

Parcel No. 284—Part of two and one-half story frame building and extension on Fisk ave. at Grand st., Maspeth, L. I. Cut 9.53 feet on rear by 5.61 feet on front of extension. Upset price, \$10.

Sealed bids (blank forms of which may be obtained upon application) will be received by the Comptroller at the office of the Collector of City Revenue, Room 368, Municipal Building, Borough of Manhattan, until 11 a. m. on the 13th day of December, 1917, and then publicly opened for the sale for removal of the above described buildings and appurtenances thereto, and the award will be made to the highest bidder within twenty-four hours, or as soon as possible thereafter.

Each parcel must be bid for separately and will be sold in its entirety, as described in above advertisement.

Each and every bid must be accompanied by a deposit of cash or certified check in a sum equal to 25 per cent. of the amount of the bid, except that a minimum deposit of \$50 will be required on all bids, and that a deposit of \$500 will be sufficient to entitle bidders to bid on any or all of the buildings.

Deposits of unsuccessful bidders will be returned within twenty-four hours after successful bidders have paid purchase price in full and given security, and those of successful bidders may be declared forfeited to The City of New York by the Comptroller upon the failure of the successful bidder to further comply with the requirements of the terms and conditions of the sale as set forth hereinafter.

Successful bidders will be required to pay the purchase money and deposit the required security within twenty-four hours of the receipt of notification of the acceptance of their bids.

The Comptroller reserves the right to reject any and all bids and to waive any defects or informalities in any bid should it be deemed in the interest of The City of New York to do so.

All bids must state clearly (1) the number or description of the building or buildings bid for, (2) the amount of the bid, (3) the full name and address of the bidder.

All bids must be inclosed in properly sealed envelopes, marked "Proposals to be opened Dec. 13, 1917," and must be delivered, or mailed in time for their delivery, prior to 11 a. m. of that date to the "Collector of City Revenue, Room 368, Municipal Building, New York City," from whom any further particulars regarding the buildings to be disposed of may be obtained.

THE BUILDINGS WILL BE SOLD FOR IMMEDIATE REMOVAL ONLY, SUBJECT TO THE TERMS AND CONDITIONS PRINTED ON THE LAST PAGE OF THIS ISSUE OF THE "CITY RECORD."

EDMUND D. FISHER, Deputy and Acting Comptroller.

City of New York, Department of Finance, Comptroller's Office, Nov. 23, 1917. n27,d13

Interest on City Bonds and Stock.

THE INTEREST DUE JAN. 1, 1918, ON Registered and Coupon Bonds and Stock of The City of New York, and of the former corporations now included therein, will be paid on that day by the Comptroller at his office (Room 831), Municipal Building, Chambers and Centre sts., Manhattan.

The books for the transfer of bonds and stock on which interest is payable Jan. 1, 1918, will be closed from Dec. 15, 1917, to Jan. 1, 1918.

WILLIAM A. PRENDERGAST, Comptroller.
City of New York, Department of Finance, Comptroller's Office, Dec. 1, 1917. d1,j2

Sureties on Contracts.

UNTIL FURTHER NOTICE SURETY COMPANIES will be accepted as sufficient upon the following contracts to the amounts named: Supplies of Any Description, Including Gas and Electricity.

One company on a bond up to \$50,000.

When such company is authorized to write that amount as per letter of Comptroller to the surety companies, dated Jan. 1, 1914.

Construction.
One company on a bond up to \$25,000.

Including regulating, grading, paving, sewers, maintenance, dredging, construction of parks, parkways, docks, buildings, bridges, tunnels, aqueducts, repairs, heating, ventilating, plumbing, etc.

When such company is authorized to write that amount as per letter of Comptroller to the surety companies, dated Jan. 1, 1914.

Asphalt, Asphalt Block and Wood Block Paving.

Two companies will be required on any and every bond up to amount authorized by letter of Comptroller to the surety companies, dated Jan. 1, 1914.

Jan. 1, 1914.
WILLIAM A. PRENDERGAST, Comptroller.

COLLEGE OF THE CITY OF NEW YORK.

Proposals.

SEALED BIDS OR ESTIMATES WILL BE received by the Board of Trustees or the Curator of the College of The City of New York at Room 114, Main Building, 139th st. and Convent ave., Manhattan, until 2 p. m., on

MONDAY, DECEMBER 17, 1917.

FOR PRINTING.
The time for the performance of the contract is forty-five (45) consecutive calendar days, except where noted in the specification, after the endorsement of the certificate of the Comptroller upon the executed contract.

The amount of security shall be thirty per cent. (30%) of the amount of the contract, except as otherwise provided in the specifications. Bids will be received on any or all classes, divisions and items. The bids will be compared and the awards made, if made, by classes, divisions and items.

Each bid must be accompanied by a deposit of not less than 1½ per cent. of the amount of the bid made.

A copy of the contract and specifications, bid sheet and envelope in which to inclose the bid may be obtained upon application therefor at the office of the Curator of the College, Room 114, Main Building, The College of The City of New York, 139th st. and Convent ave., Manhattan.

A duplicate copy of the bid must be submitted at the same time for the Finance Department.

GEORGE MCANENY, Chairman of the Board of Trustees; JAMES W. HYDE, Secretary of the Board of Trustees; BERNARD M. BARUCH, FREDERICK P. BELLAMY, LEE KOHN, CHARLES E. LYDECKER, WILLIAM F. MC COMBS, MOSES I. STROCK, CHARLES H. TUTTLE, WILLIAM G. WILLCOX, Board of Trustees.

R. V. DAVIS, Curator.
Dated, Dec. 6th, 1917. d6,17

See General Instructions to Bidders on last page, last column, of the "City Record."

PUBLIC SERVICE COMMISSION.

Invitation to Contractors.

For the Station Finish Work for Parts of the Broadway-Fourth Avenue and Seventh Avenue-Lexington Avenue Rapid Transit Railroads.

SEALED BIDS OR PROPOSALS FOR THE construction of station finish for four (4) stations on parts of the Broadway-Fourth Avenue and Seventh Avenue-Lexington Avenue Rapid Transit Railroads, in the Boroughs of Manhattan and Brooklyn, will be received by the Public Service Commission for the First District (hereinafter called the "Commission") on behalf of The City of New York at the office of the Commission at No. 120 Broadway, Borough of Manhattan, New York City, until the 26th day of December, 1917, at eleven thirty (11.30) o'clock a. m., at which time and place or at a later date to be fixed by the Commission, the proposals will be publicly opened.

Said parts of the railroads extend under Trinity pl., private property, Whitehall st., East River, Montague and Fulton sts., from Morris st. to Willoughby st., and also under Old Slip, East River, Clark Street and Fulton Street from Pearl Street to Borough Hall, in the Boroughs of Manhattan and Brooklyn.

The work to be done will also include other finish work along the line of the Railroads.

The Contractor must complete all work within six (6) months from the delivery of the contract, except as otherwise provided in the form of contract.

A fuller description of the work and other requirements, provisions and specifications are given in the Information for Contractors and in the forms of contract, bond and Contractor's Proposal and in the contract drawings, which are to be deemed a part of this invitation, and copies of which may be inspected and purchased at said office of the Commission.

The receipt of bids will be subject to the requirements specified in said Information for Contractors.

New York, Nov. 28, 1917.
PUBLIC SERVICE COMMISSION FOR THE FIRST DISTRICT, by OSCAR S. STRAUS, Chairman.
JAMES B. WALKER, Secretary. d4,26

Hearing on Form of Contract.

NOTICE IS HEREBY GIVEN THAT A Public Hearing will be held at the office of the Public Service Commission for the First District, 120 Broadway, Borough of Manhattan, New York City, on the 12th day of December, 1917, at 10.30 a. m., upon the proposed terms and conditions of a contract for construction of a new entrance to the 168th Street station of the Manhattan-Bronx Rapid Transit Railroad.

Copies of said form of contract may be obtained at the office of this Commission for \$1.00 each.

Dated, New York, Nov. 23, 1917.
PUBLIC SERVICE COMMISSION FOR THE FIRST DISTRICT, by OSCAR S. STRAUS, Chairman.
JAMES B. WALKER, Secretary. n27,d12

BOROUGH OF THE BRONX.

Proposals.

SEALED BIDS WILL BE RECEIVED BY the President of the Borough of The Bronx at his office, Municipal Building, Crotona Park, Tremont ave. and 3rd ave., until 10.30 a. m., on

WEDNESDAY, DECEMBER 12, 1917.

NO. 2. FOR REGULATING, GRADING, SETTING CURB, LAYING SIDEWALKS AND CROSSWALKS, BUILDING INLETS, RECEIVING BASINS, DRAINS, CULVERTS, APPROACHES AND GUARD RAILS WHERE NECESSARY, IN AND CONSTRUCTING STEPS AND APPURTENANCES IN W. 176TH ST. FROM JEROME AVE. TO MACOMBE RD. TOGETHER WITH ALL WORK INCIDENTAL THERETO.

The Engineer's estimate of the work is as follows:

4,730 cubic yards of earth excavation.
980 cubic yards of rock excavation.
1,970 cubic yards of filling.
1,565 linear feet of new bluestone curb.
10,370 square feet of concrete sidewalk (including maintenance for one year).
690 square feet of new bridge stone.
50 cubic yards of dry rubble masonry.
100 cubic yards of rubble masonry in mortar.
1 receiving basin, Type B.
2 special receiving basins.
10 cubic yards Class B concrete.
100 linear feet of vitrified pipe drains, 12 inches in diameter.
1,000 feet (B. M.) timber.
205 linear feet of granite coping.
520 linear feet of granite steps.
205 linear feet of iron pipe railing.
4,225 square feet of sodding.
1 subway conduit system.

The time allowed for the full completion of the work herein described will be 150 consecutive working days.

The amount of security required for the proper performance of the contract will be Fifty-five Hundred Dollars (\$5,500).

NO. 3. CONSTRUCTING SEWER AND APPURTENANCES IN BARKLEY AVE. BETWEEN CLARENCE AVE. AND LONG ISLAND SOUND, TOGETHER WITH ALL WORK INCIDENTAL THERETO.

The Engineer's estimate of the work is as follows:

280 linear feet of vitrified pipe sewer, 15-inch.
426 linear feet of vitrified pipe sewer, 12-inch.
25 linear feet of vitrified pipe drains, 12-inch to 24-inch.
48 spurs for house connections.
7 manholes.
40 cubic yards of rock excavation.
50 cubic yards of Class C concrete.
100 cubic yards of stone ballast.
2,000 feet (B. M.) of timber.
1,000 feet (B. M.) of timber sheeting.
300 linear feet of piles.

The time allowed for the full completion of the work herein described will be 100 consecutive working days.

The amount of security required for the proper performance of the contract will be Twenty-one Hundred Dollars (\$2,100).

The bidder will state the price of each item or article contained in the specification or schedules herein contained or hereto annexed, per linear foot, square foot, square yard, cubic yard, or other unit of measure by which the bids will be tested. The bids will be compared and each contract awarded at a lump or aggregate sum for the contract.

Each bid must be accompanied by a deposit in cash or certified check of 5 per cent. of the amount of the bond required as security for the proper performance of the contract bid for.

Blank forms of bids, upon which bids must be made, can be obtained upon application therefore; the plans and specifications may be seen and other information obtained at said office.

n30,d12 DOUGLAS MATHEWSON, President.
See General Instructions to Bidders on last page, last column, of the "City Record."

SEALED BIDS WILL BE RECEIVED BY the President of the Borough of The Bronx at his office, Municipal Building, Crotona Park, Tremont ave. and 3rd ave., until 10.30 a. m., on

WEDNESDAY, DECEMBER 12, 1917.

NO. 1. FOR CONSTRUCTING BRIDGES AND APPROACHES, REGULATING, REGRADING, GRADING, REGRADING, ETC., AND PAVING AND REPAIRING WITH GRANITE BLOCKS ON A SAND FOUNDATION AND SHEET ASPHALT ON A CONCRETE FOUNDATION IN GUN HILL RD. BETWEEN WEBSTER AVE. AND WHITE PLAINS AVE., TOGETHER WITH ALL WORK INCIDENTAL THERETO.

The Engineer's estimate of the work is as follows:

7,300 cubic yards of excavation of all kinds.
48,200 cubic yards of filling.
1,560 linear feet of new bluestone curb.
490 linear feet of old bluestone curb.
240 linear feet of granite curb.
3,450 square feet of old flagging.
14,450 square feet of concrete sidewalk (including maintenance for one year).
1,790 square feet of new bridge stone.
350 square feet of old bridge stone.
6,200 cubic yards of dry rubble masonry.
750 cubic yards of dry rubble masonry for temporary walls.
1,300 cubic yards of Class A concrete.
4,050 cubic yards of Class B concrete.
1,600 square feet of brown concrete finish.

650 cubic feet of granite.
10,000 feet (B. M.) of timber.
20 cubic yards of common brick masonry.
285,000 pounds of structural steel.
1,500 pounds of steel reinforcement bars.
90 linear feet of wrought iron drainage pipe, 3-inch diameter.
200 linear feet of vitrified pipe drains, 12-inch diameter.

420 cubic yards of random range masonry.
6,600 square feet of ornamental brickwork.
188 linear feet of parapet.
4 pylons.
21,000 square feet of waterproofing.
188 linear feet of ornamental iron railing.
2,300 linear feet of new guard rail.
2 manholes.
6 receiving basins, Type B.
4,400 linear feet of paving.

3,520 square yards of new granite block pavement on a sand foundation, laid with sand joints, outside of railroad area, and keeping the pavement in repair for one year from date of completion.

650 square yards of new granite block pavement on a sand foundation, laid with sand joints, a railroad area.
1,980 square yards of old granite block pavement on a sand foundation, laid with sand joints, outside of railroad area, and keeping the pavement in repair for one year from date of completion.

1,470 square yards of old granite block pavement on a sand foundation, laid with sand joints, in railroad area.

440 square yards of sheet asphalt pavement (heavy traffic mixture), outside of railroad area, and keeping the pavement in repair for one year from date of completion.

190 square yards of sheet asphalt pavement (heavy traffic mixture) in railroad area.

The time allowed for the full completion of the work herein described will be three hundred and fifty (350) consecutive working days.

The amount of security required will be Seventy-five Thousand Dollars (\$75,000).

The bidder will state the price of each item or article contained in the specification or schedules herein contained or hereto annexed, per linear foot, square foot, square yard, cubic yard or other unit of measure by which the bids will be tested. The bids will be compared and each contract awarded at a lump or aggregate sum for the contract.

Each bid must be accompanied by a deposit in cash or certified check of 5 per cent. of the amount of the bond required as security for the proper performance of the contract bid for.

Blank forms of bids, upon which bids must be made, can be obtained upon application therefore; the plans and specifications may be seen and other information obtained at said office.

n19,d12 DOUGLAS MATHEWSON, President.
See General Instructions to Bidders on last page, last column, of the "City Record."

DEPARTMENTS OF PUBLIC CHARITIES; PARKS, MANHATTAN AND RICHMOND, AND WATER SUPPLY, GAS AND ELECTRICITY.

Proposals.

SEALED BIDS WILL BE RECEIVED BY the Departments of Public Charities, Parks, Manhattan and Richmond, and Water Supply, Gas and Electricity, at the office of the Central Purchase Committee, Room 1220, Municipal Building, Manhattan, until 12.30 p. m., on

MONDAY, DECEMBER 10, 1917.

FOR FURNISHING AND DELIVERING LEATHER SADDLERY AND BELTING.

The time for the performance of the contract is March 31, 1918.

The amount of security required is thirty per cent. of the contract amount awarded. No bid shall be considered unless it is accompanied by a deposit. Such deposit shall be in an amount not less than one and one-half per cent. of the total amount of the bid.

The bidder will state the price per unit, as called for in the schedules of quantities and prices, by which the bids will be tested. The extensions must be made and footed up, as the bids will be read from the total and awards, if made, made to the lowest bidder on each item or class, as stated in the schedules.

Bids must be submitted in duplicate, each copy in a separate envelope. No bid will be accepted unless this provision is complied with.

Specifications referred to in the schedules may be had upon application at the office of the Bureau of Contract Supervision, Room 1327, Municipal Building.

Blank forms and further information may be obtained at the office of the Central Purchase Committee, 12th floor, Municipal Building, Manhattan.

DEPARTMENT OF PUBLIC CHARITIES, JOHN A. KINGSBURY, Commissioner.

DEPARTMENT OF PARKS, MANHATTAN AND RICHMOND, ROBERT F. VOLZMANN, Commissioner.

DEPARTMENT OF WATER SUPPLY, GAS AND ELECTRICITY, WILLIAM WELLS, Commissioner.

See General Instructions to Bidders on last page, last column, of the "City Record," except for the address of the office for receiving and opening bids.

BOROUGH OF RICHMOND.

Proposals.

SEALED BIDS WILL BE RECEIVED BY the President of the Borough of Richmond at Borough Hall, St. George, New Brighton, S. I., until 12 noon, on

TUESDAY, DECEMBER 11, 1917.

NO. 1. FOR APPROACH WORK OF AN ADDITIONAL COUNTY COURT HOUSE IN THE COUNTY OF RICHMOND, JAY ST., DEKALB ST. AND STUYVESANT PL., ST. GEORGE, BOROUGH OF RICHMOND, NEW YORK CITY. CONTRACT NO. 6.

The time for the completion of the work and the full performance of the contract is six (6) calendar months.

The amount of security required for the performance of the contract is Twenty Thousand Dollars (\$20,000), and the amount of deposit accompanying the bid shall be five (5) per cent. of the amount of security.

NO. 2. FOR PLUMBING WORK FOR APPROACH WORK OF AN ADDITIONAL COUNTY COURT HOUSE IN THE COUNTY OF RICHMOND, JAY ST., DEKALB ST. AND STUYVESANT PL., ST. GEORGE, BOROUGH OF RICHMOND, NEW YORK CITY. CONTRACT NO. 9.

The time for the completion of the work and the full performance of the contract is six (6) calendar months.

The amount of security required for the performance of the contract is Five Hundred Dollars (\$500), and the amount of deposit accompanying the bid shall be five (5) per cent. of the amount of security.

The bids will be compared and each contract awarded at a lump or aggregate sum for each contract.

Bidders are requested to make their bids upon the blank form prepared by the President, a copy

of which, with the proper envelope in which to enclose the bid, together with the contract, including the specifications, in the form approved by the Corporation Counsel, can be obtained upon application therefor at the office of the Engineer, Bureau of Engineering, Borough Hall, St. George, S. I.

Plans and other information may be obtained at the office of the Architects, Carrere and Hastings, 52 Vanderbilt ave., New York City.
CALVIN D. VAN NAME, President.
n30,d11
See General Instructions to Bidders on last page, last column, of the "City Record."

SEALED BIDS WILL BE RECEIVED BY the President of the Borough of Richmond at Borough Hall, St. George, New Brighton, S. I., until 12 noon, on

MONDAY, DECEMBER 10, 1917.

Borough of Richmond.

FOR CONSTRUCTING A TEMPORARY SANITARY SEWER, WITH THE NECESSARY APPURTENANCES, IN NORTH BURGHER AVE. (FORMERLY BURGHER AVE.), FROM THE EXISTING SEWER IN CARY AVE. TO A POINT ABOUT 75 FEET NORTH OF DELAFIELD AVE., TOGETHER WITH ALL WORK INCIDENTAL THERETO.

The Engineer's estimate of the quantity and quality of the materials, and the nature and extent, as near as possible of the work required is as follows:

590 linear feet of vitrified pipe sewer of 8 inches interior diameter, complete.
12 linear feet of vitrified pipe sewer of 6 inches interior diameter, complete.
48 vitrified pipe spurs of 6 inches interior diameter on 8-inch pipe sewer, complete.
12 linear feet of cast iron pipe sewer of 8 inches interior diameter, complete.

3 manholes, complete.
1 lamphole, complete.
500 B. M. feet of foundation timber and planking, in place and secured.

500 B. M. feet of sheet piling, retained.
1 cubic yard of additional concrete, Class D, for cradle, etc., furnished and placed.

1 cubic yard of additional brick masonry.
5 cubic yards of additional excavation.
5 cubic yards of additional filling.
1 cubic yard of broken stone ballast, furnished and placed.

1 square yard of granite block pavement, on sand foundation, restored.
200 square yards of tar macadam pavement, restored.

The time for the completion of the work and the full performance of the contract is fifteen (15) consecutive working days.

The amount of security required for the performance of the contract is Eight Hundred Dollars (\$800), and the amount of deposit accompanying the bid shall be five per cent. (5%) of the amount of security.

The bidder shall state the price of each item contained in the Engineer's estimate. The bids will be compared and the contract awarded at a lump or aggregate sum for the contract.

Bidders are requested to make their bids upon the blank form prepared by the President, a copy of which, with the proper envelope in which to enclose the bid, can be obtained upon application therefor at the office of the Engineer, Bureau of Engineering, Borough Hall, St. George, S. I., where plans and the contract, including the specifications, in the form approved by the Corporation Counsel, may be seen and other information obtained.

CALVIN D. VAN NAME, President.
n28,d10
See General Instructions to Bidders on last page, last column, of the "City Record."

BOROUGH OF QUEENS.

Proposals.

SEALED BIDS WILL BE RECEIVED BY the President of the Borough of Queens at 4th floor, Queens Subway Building, 68 Hunterspoint ave., L. I. City, until 11 a. m., on

MONDAY, DECEMBER 10, 1917.

FOR REGULATING, CURBING, RECURBING, LAYING AND RELAYING SIDEWALKS, TOGETHER WITH ALL WORK INCIDENTAL THERETO, WHERE DIRECTED, IN JAMAICA AVE. FROM VAN WYCK AVE. TO CLIFFSIDE AVE., FOURTH WARD.

The time allowed for doing and completing the above work will be forty (40) consecutive working days.

The amount of security required will be Eight Thousand Dollars (\$8,000).

The Engineer's estimate of the quantities is as follows:

2,000 linear feet of new bluestone curb set in sand.
6,000 linear feet of old curb, redressed and reset in sand.

400 linear feet of cement curb, with steel nosing and one (1) year maintenance.
2,000 square feet of new flagstone sidewalk.
100 square feet of old flagstone sidewalk, retrimmed and relaid.

10,000 square feet of cement sidewalk and one (1) year's maintenance.
50 cubic yards of concrete in place.

600 square yards of sheet asphalt pavement, laid outside of the railroad franchise area, including binder course, and five (5) years maintenance.

200 square yards of sheet asphalt pavement, laid within the railroad franchise area, including binder course, and no maintenance.

The bidder must state the price of each item or article contained in the specification or schedule herein contained or hereafter annexed, per cubic yard, linear foot or other unit of measure, by which the bids will be tested. Bids will be compared and the contract awarded at a lump or aggregate sum. Blank forms may be obtained at the office of the President of the Borough of Queens.

Dated, Nov. 28, 1917.
MAURICE E. CONNOLLY, President.
n28,d10
See General Instructions to Bidders on last page, last column, of the "City Record."

BOROUGH OF BROOKLYN.

Proposals.

SEALED BIDS WILL BE RECEIVED BY the President of the Borough of Brooklyn, at Room No. 2, Borough Hall, Brooklyn, until 11 a. m., on

WEDNESDAY, DECEMBER 12, 1917.

NO. 1. FOR FURNISHING ALL THE LABOR AND MATERIALS REQUIRED FOR CONSTRUCTING SEWERS IN AVENUE M FROM WEST ST. TO OCEAN PARKWAY, IN E. 3RD ST. FROM AVENUE M NORTHERLY 320 FEET, IN E. 4TH ST. FROM AVENUE M NORTHERLY 480 FEET, IN OCEAN PARKWAY, WEST SIDE, FROM AVENUE M NORTHERLY 300 FEET, AND OUTLET SEWERS CROSSING WEST ST. FROM WEST ST. TO 60TH ST., AND IN 60TH ST. FROM 23RD AVE. TO BAY PARKWAY.

The Engineer's preliminary estimate of the quantities is as follows:

1,492 linear feet of 48-inch sewer, laid complete, including all incidentals and appurtenances; per linear foot, \$9.25

560 linear feet of 42-inch sewer, laid complete, including all incidentals and appurtenances; per linear foot, \$7.75

260 linear feet of 36-inch sewer, laid complete, including all incidentals and appurtenances; per linear foot, \$7.35

260 linear feet of 30-inch sewer, laid complete, including all incidentals and appurtenances; per linear foot, \$6.60

1,907 linear feet of 18-inch pipe sewer, laid complete, including all incidentals and appurtenances; per linear foot, \$4.80

491 linear feet of 6-inch house connection drain, laid complete, including all incidentals and appurtenances; per linear foot, \$1.40

33 manholes, complete, with iron heads and covers, including all incidentals and appurtenances; per manhole, \$70

27 sewer basins complete, of either standard design, with iron pans or gratings, iron basin hoods and connecting culverts, including all incidentals and appurtenances; per basin, \$170

19,000 feet, board measure, of foundation planking, laid in place, complete, including all incidentals and appurtenances; per thousand feet, board measure, \$50

15,000 feet, board measure, of sheeting and bracing, laid in place complete, including all incidentals and appurtenances; per thousand feet, board measure, \$25

10 cubic yards of concrete, Class "B," laid in place complete, including extra excavation and all incidentals and appurtenances; per cubic yard, \$9

Total \$39,924 00

The time allowed for the completion of the work and full performance of the contract will be one hundred and forty (140) consecutive working days.

The amount of security required will be Twenty Thousand Dollars (\$20,000).

NO. 2. FOR FURNISHING ALL THE LABOR AND MATERIALS REQUIRED FOR CONSTRUCTING SEWER IN 59TH ST. FROM 20TH AVE. TO 21ST AVE. AND AN OUTLET SEWER IN 21ST AVE. FROM 59TH ST. TO 60TH ST.

The Engineer's preliminary estimate of the quantities is as follows:

260 linear feet of 36-inch sewer, laid complete, including all incidentals and appurtenances; per linear foot, \$7.50

42 linear feet of 15-inch pipe sewer, laid complete, including all incidentals and appurtenances; per linear foot, \$3.35

605 linear feet of 12-inch pipe sewer, laid complete, including all incidentals and appurtenances; per linear foot, \$3

114 linear feet of 6-inch house connection drain, laid complete, including all incidentals and appurtenances; per linear foot, \$1.40

8 manholes, complete, with iron heads and covers, including all incidentals and appurtenances; per manhole, \$70

2 sewer basins, complete, of either standard design, with iron pans or gratings, iron basin hoods and connecting culverts, including all incidentals and appurtenances; per basin, \$175

1,400 feet, board measure, of foundation planking, laid in place, complete, including all incidentals and appurtenances; per thousand feet, board measure, \$50

Total \$5,045 30

The time allowed for the completion of the work and full performance of the contract will be forty-five (45) consecutive working days.

The amount of security required will be Twenty-five Hundred Dollars (\$2,500).

The foregoing Engineer's preliminary estimates of the total cost for the completed work is to be taken as the 100 per cent. basis and test for bidding. Bids shall each state a single percentage of such 100 per cent. (such as 95 per cent., 100 per cent. or 105 per cent.) for which all materials and work called for in the proposed contract and notices to bidders are to be furnished to the City. Such percentages as bid for each contract shall apply to all unit items specified in the Engineer's preliminary estimate to an amount necessary to complete the work described in the contract.

Each bid must be accompanied by a deposit of 5% of the amount of security required.

Blank forms and further information may be obtained and the plans and drawings may be seen at the office of the Bureau of Sewers, 215 Montague st., Brooklyn.

L. H. POUNDS, President.
See General Instructions to Bidders on last page, last column, of the "City Record."

SEALED BIDS WILL BE RECEIVED BY the President of the Borough of Brooklyn, at Room 2, Borough Hall, Brooklyn, until 11 a. m., on

WEDNESDAY, DECEMBER 12, 1917.

NO. 1. FOR REGULATING, GRADING, CURBING AND LAYING SIDEWALKS ON SEDGWICK PL., FROM 67TH ST. TO WAKEMAN PL.

The Engineer's estimate is as follows:

775 cubic yards excavation.

10 linear feet old curbstone reset in concrete.

825 linear feet steel-bound cement curb (1 year maintenance).

4,090 square feet cement sidewalks (1 year maintenance).

4,090 square feet 6-inch cinder or gravel sidewalk foundation.

Time allowed, 30 consecutive working days.

Security required, \$600.

Each bid must be accompanied by a deposit of \$30 in cash or certified check made payable to the order of the Comptroller of The City of New York.

NO. 2. FOR REGULATING AND PAVING WITH PERMANENT ASPHALT PAVEMENT ON A 6-INCH CONCRETE FOUNDATION THE ROADWAY OF 36TH ST., FROM CHURCH AVE. TO 15TH AVE.

The Engineer's estimate is as follows:

515 cubic yards concrete outside railroad area.

2 cubic yards concrete within railroad area.

3,075 square yards asphalt pavement outside railroad area (5 years maintenance).

20 square yards asphalt pavement within railroad area (no maintenance).

Time allowed, 30 consecutive working days.

Security required, \$2,700.

Each bid must be accompanied by a deposit of \$135 in cash or certified check made payable to the order of the Comptroller of The City of New York.

NO. 3. FOR REGULATING AND PAVING WITH PERMANENT ASPHALT PAVEMENT ON A 6-INCH CONCRETE FOUNDATION

THE ROADWAY OF 86TH ST., FROM 21ST AVE. TO 22ND AVE.

The Engineer's estimate is as follows:
880 cubic yards excavation to subgrade.
30 linear feet old curbstone reset in concrete.
20 linear feet new curbstone set in concrete.
75 linear feet bluestone heading stones set in concrete.

565 cubic yards concrete outside railroad area.
35 cubic yards concrete within railroad area.
3,385 square yards asphalt pavement outside railroad area (5 years maintenance).
325 square yards asphalt pavement within railroad area (no maintenance).

Time allowed, 30 consecutive working days.

Security required, \$3,300.
Each bid must be accompanied by a deposit of \$165 in cash or certified check made payable to the order of the Comptroller of the City of New York.

The bidder will state the price of each item or article contained in the specification per linear foot, square foot, square yard, or other unit of measure, by which the bids will be tested. The bids will be compared and the contracts awarded at a lump or aggregate sum for each contract.

Blank forms and further information will be obtained at the Bureau of Highways, Room 502, No. 50 Court st., Brooklyn.
L. H. POUNDS, President.
n30,d12

See General Instructions to Bidders on last page, last column, of the "City Record."

SEALED BIDS WILL BE RECEIVED BY the President of the Borough of Brooklyn, at Room 2, Borough Hall, Brooklyn, until 11 a. m., on

TUESDAY, DECEMBER 18, 1917.

NO. 1. FOR FURNISHING ALL THE LABOR AND MATERIALS REQUIRED FOR LIGHTING FIXTURES FOR THE RECONSTRUCTION AND IMPROVEMENT OF THE KINGS COUNTY COURT HOUSE, AT FULTON AND LIVINGSTON STS., BOROUGH OF BROOKLYN.

The time allowed for the completion of the work and full performance of the contract is on or before March 1, 1918.

The amount of security required for the faithful performance of the contract will be Ten Thousand Dollars (\$10,000).

Each bid must be accompanied by a deposit of the sum of \$500 in cash or certified check payable to the order of the Comptroller of the City of New York.

NO. 2. FOR FURNISHING ALL THE LABOR AND MATERIALS REQUIRED FOR THE RECONSTRUCTION AND IMPROVEMENT OF THE KINGS COUNTY COURT HOUSE, AT FULTON AND LIVINGSTON STS., BOROUGH OF BROOKLYN.

The time allowed for the completion of the work and full performance of the contract is on or before April 15, 1918.

The amount of security required for the faithful performance of the contract will be Twenty-five Thousand Dollars (\$25,000).

Each bid must be accompanied by a deposit of \$1,250 in cash or certified check payable to the order of the Comptroller of the City of New York.

The bids will be compared and the contracts awarded at a lump or aggregate sum for each contract.

Blank forms may be obtained and plans and drawings may be seen at the Bureau of Public Buildings and Offices, Room 1003, No. 50 Court st., Brooklyn.
L. H. POUNDS, President.
Dated, Nov. 23, 1917. d7,18

See General Instructions to Bidders on last page, last column, of the "City Record."

DEPARTMENT OF EDUCATION.**Proposals.**

SEALED BIDS WILL BE RECEIVED BY the Superintendent of School Buildings at the office of the Department of Education, Park ave. and 59th st., Manhattan, until 11 a. m., on

FRIDAY, DECEMBER 13, 1917.

Borough of Richmond.

FOR FURNISHING AND INSTALLING A MOTION PICTURE BOOTH (FIRE PROTECTION WORK) IN PUBLIC SCHOOL 1 (NEW BUILDING), SUMMITT STREET, TOTTEVILLE, BOROUGH OF RICHMOND.

The time allowed to complete the whole work will be sixty (60) consecutive working days, as provided in the contract.

The amount of security required is Six Hundred Dollars (\$600).

The deposit accompanying bid shall be five per cent. of the amount of security.

Blank forms, plans and specifications may be obtained or seen at the office of the Superintendent at Estimating Room, 9th floor, Hall of the Board of Education, Park ave. and 59th st., Manhattan, and also Branch Office, Borough Hall, New Brighton, Richmond.

C. B. J. SNYDER, Superintendent of School Buildings.
Dated, Dec. 10, 1917. d10,21

See General Instructions to Bidders on last page, last column, of the "City Record."

SEALED BIDS WILL BE RECEIVED BY the Superintendent of School Buildings at the office of the Department of Education, Park ave. and 59th st., Manhattan, until 11 a. m., on

FRIDAY, DECEMBER 21, 1917.

Borough of Manhattan.

FOR LUNCH ROOM AND KITCHEN EQUIPMENT, ALSO LAUNDRY EQUIPMENT, IN THE MANHATTAN TRADE SCHOOL FOR GIRLS, ON THE NORTH-WESTERLY CORNER OF LEXINGTON AVE. AND E. 22ND ST., BOROUGH OF MANHATTAN.

The time allowed to complete the whole work will be one hundred (100) consecutive working days, as provided in the contract.

The amount of security required is Four Thousand Dollars (\$4,000).

The deposit accompanying bid shall be five per cent. of the amount of security.

Blank forms, plans and specifications may be obtained or seen at the office of the Superintendent, at Estimating Room, 9th floor, Hall of the Board of Education, Park ave. and 59th st., Manhattan.

C. B. J. SNYDER, Superintendent of School Buildings.
Dated, Dec. 10, 1917. d10,21

See General Instructions to Bidders on last page, last column, of the "City Record."

SEALED BIDS WILL BE RECEIVED BY the Superintendent of School Buildings at the office of the Department of Education, Park ave. and 59th st., Manhattan, until 11 a. m., on

FRIDAY, DECEMBER 21, 1917.

Borough of Manhattan.

FOR CONSTRUCTION, EQUIPMENTS AND SUPPLIES FOR SHOPS IN MURRAY HILL VOCATIONAL SCHOOL, 37TH ST. AND 2ND AVE., BOROUGH OF MANHATTAN.

For each Item, except Item 5, the time allowed to complete the whole work will be thirty (30) consecutive working days, and for Item 5 the time allowed to complete the whole work will be one hundred and sixty (160) consecutive working days, as provided in the contract.

The amount of security required for each item (in case contract is made) is as follows:

Item 1—Sheet-metal Shop Equipment, Three Hundred Dollars (\$300).

Item 2—Supplies for Sheet-metal Shop, Two Hundred Dollars (\$200).

Item 3—Equipment and Supplies for Plumbing, Two Hundred Dollars (\$200).

Item 4—Equipment and Supplies for Experimental Laboratory, Three Hundred Dollars (\$300).

Item 5—Machine Tools, etc., for Instrument Making Shop, Three Thousand Dollars (\$3,000).

Item 6—Automobile Chasses, Seven Hundred Dollars (\$700).

Item 7—Manual Training Benches, One Hundred Dollars (\$100).

Item 8—Construction of Shops, etc., Three Hundred Dollars (\$300).

A separate bid must be submitted for all the materials and labor listed under respective Item, and separate awards will be made to the lowest bidder on each Item.

The deposit accompanying the bid on each Item shall be five per cent. of the amount of security. Blank forms and specifications may be obtained or seen at the office of the Superintendent, at Estimating Room, 9th floor, Hall of the Board of Education, Park ave. and 59th st., Manhattan.

C. B. J. SNYDER, Superintendent of School Buildings.
Dated, Dec. 10, 1917. d10,21

See General Instructions to Bidders on last page, last column, of the "City Record."

SEALED BIDS WILL BE RECEIVED BY the Superintendent of School Supplies, at the office of the Department of Education, Park ave. and 59th st., Manhattan, until 11 a. m., on

THURSDAY, DECEMBER 20, 1917.

FOR FURNISHING AND OPERATING STAGES OR OTHER CONVEYANCES TO CONVEY PUPILS TO AND FROM THE SCHOOLS OF THE CITY OF NEW YORK, IN THE BOROUGH OF MANHATTAN, THE BRONX, BROOKLYN, QUEENS AND RICHMOND.

The time for the performance of the contract is prior to Dec. 31, 1918.

The amount of security required for the faithful performance of the contract is thirty per cent. (30%) of the amount of the contract.

No bid will be considered unless it is accompanied by a deposit. Such deposit shall be in an amount not less than one and one-half per cent. (1½%) of the total amount of the bid.

The bidder may quote on conveyance other than by stage. If by horse-drawn stage, the price per horse-drawn stage per day must be quoted. If by motor stage the price per motor stage per day must be quoted. If by trolley or other conveyance, the price per pupil per day and the manner in which it is intended to convey the pupils must be stated. If it is intended to convey by special car over a particular route, the price per special car per day over a particular route must be stated, and such other information must be furnished as will enable the Committee on Supplies to reach a proper determination.

In the event of a school or schools being closed the contract shall be terminated as to that school or schools.

Contract, if awarded, will be awarded to the lowest bidder.

The Board of Education reserves the right to award the contract as a whole for the Boroughs of Manhattan, The Bronx, Brooklyn, Queens and Richmond, or to award it separately for the Boroughs of Manhattan, The Bronx, Brooklyn, Queens or Richmond, or item by item if deemed for the best interest of the City.

The Board of Education reserves the right to reject all bids on each item or all items, if deemed to be for the best interest of the City.

Bids must be submitted in duplicate, each in a separate envelope.

Blank forms and further information may be obtained at the office of the Superintendent of School Supplies, Board of Education, Manhattan, Park ave. and 59th st.

Dated, Dec. 10, 1917.
PATRICK JONES, Superintendent of School Supplies. d10,20

See General Instructions to Bidders on last page, last column, of the "City Record."

SEALED BIDS WILL BE RECEIVED BY the Superintendent of School Supplies, at the office of the Department of Education, Park ave. and 59th st., Manhattan, until 11 a. m., on

FRIDAY, DECEMBER 14, 1917.

FOR PACKING, CARRYING, LOADING, CARTING, DELIVERING, TRANSFERRING, RETRANSFERRING, RETURNING, ETC., SCHOOL SUPPLIES TO THE SCHOOLS, PLAYGROUNDS, RECREATION CENTRES, DEPOSITORIES, ETC., OF THE CITY OF NEW YORK, IN THE BOROUGH OF MANHATTAN, THE BRONX, BROOKLYN, QUEENS AND RICHMOND, FOR THE YEAR ENDING DEC. 31, 1918.

The estimated value of the supplies to be packed, delivered, etc., under Item No. 1 or Item No. 7, is \$1,600,000.

Supplies are to be delivered in baskets and packages to all schools in the City of New York, located in the Boroughs of Manhattan, The Bronx, Brooklyn, Queens and Richmond, at the time and in the manner and in such quantities as may be required.

All supplies must be delivered to the various floors and rooms of the various school buildings, must be unpacked and assorted so that Principal and representatives may check same intelligently and itemized receipt presented the day of delivery, if possible, but not later than 9 a. m. on the day following.

Contractor will be required, when supplies are to be transferred from one school to another, to pack supplies in said school, transfer same and unpack them at the schools or schools where they are delivered.

The time for the completion and performance of the contract is from Jan. 1, 1918, to Dec. 31, 1918, inclusive.

The amount of security required for the faithful performance of the contract is: For Items No. 1 or No. 7, \$15,000; for extra trucks or auto trucks under the other items, \$250 for each item.

No bid will be considered unless it is accompanied by a deposit. Such deposit shall be in an amount not less than five per cent. (5%) of the total amount of the security required.

The bidder will write out the amount of his bid, in addition to inserting the same in figures.

Award of contract, if made, will be made to the lowest bidder on each item, who proves to the satisfaction of the Committee on Supplies that he can do the work.

Bids must be submitted in duplicate, each in a separate envelope.

Blank forms and further information may be obtained in the office of the Superintendent of School Supplies, Board of Education, Park ave. and 59th st., Manhattan.

Dated, Dec. 3, 1917. d3,14

See General Instructions to Bidders on last page, last column, of the "City Record."

SEALED BIDS WILL BE RECEIVED BY the Superintendent of School Buildings at the office of the Department of Education, Park ave. and 59th st., Manhattan, until 11 a. m., on

MONDAY, DECEMBER 10, 1917.

Borough of Brooklyn.

FOR REPAIRS AND ALTERATIONS, MADE NECESSARY BY RECENT FIRE,

ITEM 1. REPAIRS AND ELECTRICAL WORK, ETC.; ITEM 2. SANITARY WORK, ETC. AT COMMERCIAL HIGH SCHOOL, ALBANY AVE., BERGEN AND DEAN STS., BOROUGH OF BROOKLYN.

The time allowed to complete the work on each item will be sixty (60) consecutive working days, as provided in the contract.

The amount of security required is as follows:
Item 1, \$1,800; Item 2, \$600.

The deposit accompanying bid on each item shall be five per cent. of the amount of security.

A separate bid must be submitted for each item and separate awards will be made thereon.

FOR ITEM 1. GENERAL CONSTRUCTION; ITEM 2. PLUMBING AND DRAINAGE; ITEM 3. HEATING AND VENTILATING; ITEM 4. ELECTRICAL WORK, OF A PORTABLE SCHOOL BUILDING ON THE NORTHERLY SIDE OF MERMAID AVE., BETWEEN W. 31ST AND W. 32ND STS., AS ANNEX TO PUBLIC SCHOOL 80, BOROUGH OF BROOKLYN.

The time allowed to complete the whole work on each item will be as follows:
Item 1, ninety (90) consecutive working days;
Item 2, ninety (90) consecutive working days;
Item 3, ninety (90) consecutive working days;
Item 4, ninety (90) consecutive working days, as provided in the contract.

The amount of security required is as follows:
Item 1, \$4,000; Item 2, \$1,000; Item 3, \$800; Item 4, \$200.

The deposit accompanying bid on each item shall be five per cent. of the amount of security.

A separate bid must be submitted for each item and separate awards will be made thereon.

Blank forms, plans and specifications may be obtained or seen at the office of the Superintendent, at Estimating Room, 9th floor, Hall of the Board of Education, Park ave. and 59th st., Manhattan, and also at Branch Office, 131 Livingston st., Brooklyn.

C. B. J. SNYDER, Superintendent of School Buildings.
Dated, Nov. 27, 1917. n27,d10

See General Instructions to Bidders on last page, last column, of the "City Record."

BELLEVUE AND ALLIED HOSPITALS, DEPARTMENT OF PUBLIC CHARITIES AND DEPARTMENT OF HEALTH.

Proposals.

SEALED BIDS WILL BE RECEIVED BY Bellevue and Allied Hospitals and the Departments of Public Charities and Health, at the office of the Central Purchase Committee, Room 1220, Municipal Building, Manhattan, until 12.30 p. m., on

THURSDAY, DECEMBER 13, 1917.

FOR FURNISHING AND DELIVERING FISH, OYSTERS AND CLAMS.

The time for the performance of the contract is on or before June 30, 1918, as stated in the schedule.

The amount of security required is thirty per cent. of the contract amount awarded. No bid shall be considered unless it is accompanied by a deposit. Such deposit shall be in an amount not less than one and one-half per cent. of the total amount of the bid.

The bidder will state the price per unit, as called for in the schedules of quantities and prices, by which the bids will be tested. The extensions must be made and footed up, as the bids will be read from the total and awards, if made, made to the lowest bidder on each item or class, as stated in the schedules.

Bids must be submitted in duplicate, each copy in a separate envelope. No bid will be accepted unless this provision is complied with.

Specifications referred to in the schedules may be had upon application at the office of the Bureau of Contract Supervision, Room 1327, Municipal Building, Manhattan.

Blank forms and further information may be obtained at the office of the Central Purchase Committee, 12th floor, Municipal Building, Manhattan.

DEPARTMENT OF PUBLIC CHARITIES, JOHN A. KINGSBURY, Commissioner.

DEPARTMENT OF HEALTH, HAVEN EMERSON, M. D., Commissioner.

BELLEVUE AND ALLIED HOSPITALS, JOHN W. BRANNAN, M. D., President.

See General Instructions to Bidders on last page, last column, of the "City Record," except for the address of the office for receiving and opening bids.

BELLEVUE AND ALLIED HOSPITALS, DEPARTMENTS OF PUBLIC CHARITIES, CORRECTION AND HEALTH.

Proposals.

SEALED BIDS WILL BE RECEIVED BY the Departments of Public Charities, Correction and Health and Bellevue and Allied Hospitals, at the office of the Central Purchase Committee, Room 1220, Municipal Building, Manhattan, until 12.30 p. m., on

THURSDAY, DECEMBER 13, 1917.

FOR FURNISHING AND DELIVERING BUTTER, CHEESE, BREAD AND ROLLS.

The time for the performance of the contract is on or before March 31, 1918.

The amount of security required is thirty per cent. of the contract amount awarded. No bid shall be considered unless it is accompanied by a deposit. Such deposit shall be in an amount not less than one and one-half per cent. of the total amount of the bid.

The bidder will state the price per unit, as called for in the schedules of quantities and prices, by which the bids will be tested. The extensions must be made and footed up, as the bids will be read from the total and awards, if made, made to the lowest bidder on each item or class, as stated in the schedules.

Bids must be submitted in duplicate, each copy in a separate envelope. No bid will be accepted unless this provision is complied with.

Specifications referred to in the schedule may be had upon application at the office of the Bureau of Contract Supervision, Room 1327, Municipal Building, Manhattan.

Blank forms and further information may be obtained at the office of the Central Purchase Committee, 12th floor, Municipal Building, Manhattan.

DEPARTMENT OF PUBLIC CHARITIES, JOHN A. KINGSBURY, Commissioner.

DEPARTMENT OF CORRECTION, BURDETTE G. LEWIS, Commissioner.

DEPARTMENT OF HEALTH, HAVEN EMERSON, M. D., Commissioner.

BELLEVUE AND ALLIED HOSPITALS, JOHN W. BRANNAN, M. D., President.

See General Instructions to Bidders on last page, last column, of the "City Record," except for the address of the office for receiving and opening bids.

SEALED BIDS WILL BE RECEIVED BY Bellevue and Allied Hospitals and the Departments of Public Charities, Correction and Health, at the office of the Central Purchase Committee, Room 1220, Municipal Building, Manhattan, until 12.30 p. m., on

Health, at the office of the Central Purchase Committee, room 1220, Municipal Building, Manhattan, until 12.30 p. m., on

THURSDAY, DECEMBER 13, 1917.

FOR FURNISHING AND DELIVERING COFFEE.

The time for the performance of the contract is on or before Dec. 31, 1918.

The amount of security required is 30 per cent. of the contract amount awarded. No bid shall be considered unless it is accompanied by a deposit. Such deposit shall be in an amount not less than one and one-half per cent. of the total amount of the bid.

The bidder will state the price per unit, as called for in the schedules of quantities and prices, by which the bids will be tested. The extensions must be made and footed up, as the bids will be read from the total and awards, if made, made to the lowest bidder on each item or class, as stated in the schedules.

Bids must be submitted in duplicate, each copy in a separate envelope. No bid will be accepted unless this provision is complied with.

Specifications referred to in the schedules may be had upon application at the office of the Bureau of Contract Supervision, Room 1327, Municipal Building, Manhattan.

Blank forms and further information may be obtained at the office of the Central Purchase Committee, 12th floor, Municipal Building, Manhattan.

BELLEVUE AND ALLIED HOSPITALS, JOHN W. BRANNAN, M. D., President.

DEPARTMENT OF PUBLIC CHARITIES, JOHN A. KINGSBURY, Commissioner.

DEPARTMENT OF CORRECTION, BURDETTE G. LEWIS, Commissioner.

DEPARTMENT OF HEALTH, HAVEN EMERSON, M. D., Commissioner.

See General Instructions to Bidders on last page, last column, of the "City Record," except for the address of the office for receiving and opening bids.

SEALED BIDS WILL BE RECEIVED BY Bellevue and Allied Hospitals and the Departments of Public Charities, Correction and Health, at the office of the Central Purchase Committee, Room 1220, Municipal Building, Manhattan, until 12.30 p. m., on

MONDAY, DECEMBER 10, 1917.

FOR FURNISHING AND DELIVERING POTATOES.

The time for the performance of the contract is on or before March 31, 1918.

The amount of security required is thirty per cent. of the contract amount awarded. No bid shall be considered unless it is accompanied by a deposit. Such deposit shall be in an amount not less than one and one-half per cent. of the total amount of the bid.

The bidder will state the price per unit, as called for in the schedules of quantities and prices, by which the bids will be tested. The extensions must be made and footed up, as the bids will be read from the total and awards, if made, made to the lowest bidder on each item or class, as stated in the schedules.

Bids must be submitted in duplicate, each copy in a separate envelope. No bid will be accepted unless this provision is complied with.

Specifications referred to in the schedules may be had upon application at the office of the Bureau of Contract Supervision, Room 1327, Municipal Building, Manhattan.

Blank forms and further information may be obtained at the office of the Central Purchase Committee, 12th floor, Municipal Building, Manhattan.

BELLEVUE AND ALLIED HOSPITALS, JOHN W. BRANNAN, M. D., President.

DEPARTMENT OF PUBLIC CHARITIES, JOHN A. KINGSBURY, Commissioner.

DEPARTMENT OF CORRECTION, BURDETTE G. LEWIS, Commissioner.

DEPARTMENT OF HEALTH, HAVEN EMERSON, M. D., Commissioner.

See General Instructions to Bidders on last page, last column, of the "City Record," except for the address of the office for receiving and opening bids.

SEALED BIDS WILL BE RECEIVED BY Bellevue and Allied Hospitals and the Departments of Public Charities, Correction and Health, at the office of the Central Purchase Committee, Room 1220, Municipal Building, Manhattan, until 12.30 p. m., on

MONDAY, DECEMBER 10, 1917.

FOR FURNISHING AND DELIVERING MILK AND CREAM.

The time for the performance of the contract is on or before March 31, 1918.

The amount of security required is thirty per cent. of the contract amount awarded. No bid shall be considered unless it is accompanied by a deposit. Such deposit shall be in an amount not less than one and one-half per cent. of the total amount of the bid.

The bidder will state the price per unit, as called for in the schedules of quantities and prices, by which the bids will be tested. The extensions must be made and footed up, as the bids will be read from the total and awards, if made, made to the lowest bidder on each item or class, as stated in the schedules.

Bids must be submitted in duplicate, each copy in a separate envelope. No bid will be accepted unless this provision is complied with.

Specifications referred to in the schedules may be had upon application at the office of the Bureau of Contract Supervision, Room 1327, Municipal Building.

Blank forms and further information may be obtained at the office of the Central Purchase Committee, 12th floor, Municipal Building, Manhattan.

BELLEVUE AND ALLIED HOSPITALS,
JOHN W. BRANNAN, M. D., President.
DEPARTMENT OF PUBLIC CHARITIES,
JOHN A. KINGSBURY, Commissioner.
DEPARTMENT OF HEALTH, HAVEN EMERSON, M. D., Commissioner. n27,d10

DEPARTMENT OF CORRECTION, BURDETTE G. LEWIS, Commissioner. n27,d10
See General Instructions to Bidders on last page, last column, of the "City Record," except for the address of the office for receiving and opening bids.

SEALED BIDS WILL BE RECEIVED BY Bellevue and Allied Hospitals and the Departments of Public Charities, Correction and Health, at the office of the Central Purchase Committee, Room 1220 Municipal Building, Manhattan, until 12.30 p. m., on

MONDAY, DECEMBER 10, 1917,
FOR FURNISHING AND DELIVERING MEATS AND POULTRY.

The time for the performance of the contract is on or before March 31, 1918.

The amount of security required is thirty per cent. of the contract amount awarded. No bid shall be considered unless it is accompanied by a deposit. Such deposit shall be in an amount not less than one and one-half per cent. of the total amount of the bid.

The bidder will state the price per unit, as called for in the schedules of quantities and prices, by which the bids will be tested. The extensions must be made and footed up, as the bids will be read from the total and awards, if made, made to the lowest bidder on each item or class, as stated in the schedules.

Bids must be submitted in duplicate, each copy in a separate envelope. No bid will be accepted unless this provision is complied with. Specifications referred to in the schedules may be had upon application at the office of the Bureau of Contract Supervision, Room 1327, Municipal Building.

Blank forms and further information may be obtained at the office of the Central Purchase Committee, 12th floor, Municipal Building, Manhattan.

BELLEVUE AND ALLIED HOSPITALS,
JOHN W. BRANNAN, M. D., President.
DEPARTMENT OF PUBLIC CHARITIES,
JOHN A. KINGSBURY, Commissioner.
DEPARTMENT OF HEALTH, HAVEN EMERSON, M. D., Commissioner. n27,d10

DEPARTMENT OF CORRECTION, BURDETTE G. LEWIS, Commissioner. n27,d10
See General Instructions to Bidders on last page, last column, of the "City Record," except for the address of the office for receiving and opening bids.

SEALED BIDS WILL BE RECEIVED BY Bellevue and Allied Hospitals and the Departments of Public Charities, Correction and Health, at the office of the Central Purchase Committee, Room 1220 Municipal Building, Manhattan, until 12.30 p. m., on

MONDAY, DECEMBER 10, 1917,
FOR FURNISHING AND DELIVERING FLOUR.

The time for the performance of the contract is on or before March 31, 1918.

The amount of security required is thirty per cent. of the contract amount awarded. No bid shall be considered unless it is accompanied by a deposit. Such deposit shall be in an amount not less than one and one-half per cent. of the total amount of the bid.

The bidder will state the price per unit, as called for in the schedules of quantities and prices, by which the bids will be tested. The extensions must be made and footed up, as the bids will be read from the total and awards, if made, made to the lowest bidder on each item or class, as stated in the schedules.

Bids must be submitted in duplicate, each copy in a separate envelope. No bid will be accepted unless this provision is complied with. Specifications referred to in the schedules may be had upon application at the office of the Bureau of Contract Supervision, Room 1327, Municipal Building.

Blank forms and further information may be obtained at the office of the Central Purchase Committee, 12th floor, Municipal Building, Manhattan.

BELLEVUE AND ALLIED HOSPITALS,
JOHN W. BRANNAN, M. D., President.
DEPARTMENT OF PUBLIC CHARITIES,
JOHN A. KINGSBURY, Commissioner.
DEPARTMENT OF HEALTH, HAVEN EMERSON, M. D., Commissioner. n27,d10

DEPARTMENT OF CORRECTION, BURDETTE G. LEWIS, Commissioner. n27,d10
See General Instructions to Bidders on last page, last column, of the "City Record," except for the address of the office for receiving and opening bids.

SUPREME COURT—FIRST DEPARTMENT.

Notice to File Claims.

In the Matter of the Application of The City of New York, relative to acquiring title, wherever the same has not been heretofore acquired for the same purpose in fee, to the real property required for the opening and extending of EAST 243RD STREET, from White Plains road to Barnes avenue, in the Twenty-fourth Ward, Borough of The Bronx, City of New York.

NOTICE IS HEREBY GIVEN THAT BY AN order of the Supreme Court of the State of New York, First Judicial District, dated December 4, 1917, and duly entered and filed in the office of the Clerk of the County of Bronx on December 4, 1917, the application of The City of New York to have the compensation which should justly be made to the respective owners of the real property proposed to be taken in the above entitled proceeding ascertained and determined by the Supreme Court without a jury, and the cost of such improvement assessed by the Board of Estimate and Apportionment adopted on the 5th day of January, 1917, was granted. NOTICE IS HEREBY FURTHER GIVEN that, pursuant to Section 1000 of the Greater New York Charter, as amended by Chapter 606 of the Laws of 1915, the map or survey of the land to be acquired in this proceeding has been duly filed in the office of the Clerk of the County of Bronx, and each and every party and person interested in the real property to be taken for the opening and extending of Scribner avenue, from Balcom avenue to Eastern Boulevard, in the Twenty-fourth Ward, Borough of The Bronx, City of New York, having any claim or demand on account thereof, is hereby required to file his claim, duly verified, describing the real property which the claimant owns, or in which he is interested, and his post office address, with the Clerk of the County of Bronx, on or before the 21st day of December, 1917, and to serve on the Corporation Counsel of The City of New York, at his office, Room 1557, 15th floor, Municipal Building, Borough of Manhattan, City of New York, on or before the

21st day of December, 1917, a copy of such verified claim.

Dated, New York, December 10, 1917.
LAMAR HARDY, Corporation Counsel, Municipal Building, Borough of Manhattan, City of New York. d10,20

In the Matter of the Application of The City of New York, relative to acquiring title, wherever the same has not been heretofore acquired for the same purpose in fee, to the real property required for the opening and extending of EAST 243RD STREET, from White Plains road to Barnes avenue, in the Twenty-fourth Ward, Borough of The Bronx, City of New York.

NOTICE IS HEREBY GIVEN THAT BY AN order of the Supreme Court of the State of New York, First Judicial District, dated December 4, 1917, and duly entered and filed in the office of the Clerk of the County of Bronx on December 4, 1917, the application of The City of New York to have the compensation which should justly be made to the respective owners of the real property proposed to be taken in the above entitled proceeding ascertained and determined by the Supreme Court without a jury, and the cost of such improvement assessed by the Board of Estimate and Apportionment adopted on the 2nd day of February, 1917, was granted. NOTICE IS HEREBY FURTHER GIVEN that, pursuant to Section 1000 of the Greater New York Charter, as amended by Chapter 606 of the Laws of 1915, the map or survey of the land to be acquired in this proceeding has been duly filed in the office of the Clerk of the County of Bronx, and each and every party and person interested in the real property to be taken for the opening and extending of East 243rd street, from White Plains road to Barnes avenue, in the Twenty-fourth Ward, Borough of The Bronx, City of New York, having any claim or demand on account thereof, is hereby required to file his claim duly verified, describing the real property which the claimant owns, or in which he is interested, and his post office address, with the Clerk of the County of Bronx, on or before the 21st day of December, 1917, and to serve on the Corporation Counsel of The City of New York, at his office, Room 1557, 15th floor, Municipal Building, Borough of Manhattan, City of New York, on or before the 21st day of December, 1917, a copy of such verified claim.

Dated, New York, December 10, 1917.
LAMAR HARDY, Corporation Counsel, Municipal Building, Borough of Manhattan, City of New York. d10,20

Filing Bills of Costs.

In the Matter of the Application of The City of New York, relative to acquiring title, wherever the same has not been heretofore acquired for the same purpose in fee to the lands, tenements and hereditaments required for the opening and extending of KINSELLA STREET, between Matthews (Rose) avenue and Bear Swamp road, and of VAN NEST (COLUMBUS) AVENUE, between West Farms road and Bear Swamp road, in the 24th Ward, Borough of The Bronx, City of New York, as amended by an order of the Supreme Court, First Department, dated October 25, 1915, and entered in the office of the Clerk of the County of Bronx October 27, 1915, so as to conform to the map or plan adopted by the Board of Estimate and Apportionment February 19, 1915, and approved by the Mayor February 27, 1915, decreasing the width of Kinsella street to 50 feet, with the intention of making its lines coincide with those which have been recognized by the property owners; the proceeding as now amended providing for the acquisition of title to Kinsella street, between Matthews (Rose) avenue and Bear Swamp road, and Van Nest (Columbus) avenue, between West Farms road and Bear Swamp road, as the streets are now laid out upon the map or plan of The City of New York.

NOTICE IS HEREBY GIVEN THAT THE supplemental and additional bill of costs, charges and expenses incurred by reason of the proceedings in the above entitled matter will be presented for taxation to one of the Justices of the Supreme Court of the State of New York, First Department, at a Special Term thereof, Part I, for the hearing of motions, to be held at the County Court House in the Borough of Manhattan, in the City of New York, on the 19th day of December, 1917, at 10 o'clock in the forenoon of that day, or as soon thereafter as Counsel can be heard thereon; and that the said supplemental and additional bill of costs, charges and expenses has been deposited in the Office of the Clerk of the County of New York, there to remain for and during the space of ten days, as required by law.

Dated, New York, December 6, 1917.
MAX BENDIT, JOHN L. GOLDWATER,
JOHN J. MACKIN, Commissioners of Estimate;
MAX BENDIT, Commissioner of Assessment;
JOEL J. SQUIER, Clerk. d6,17

Application for Appointment of Commissioners.

In the Matter of the Application of the Corporation Counsel of The City of New York for the appointment of Commissioners of Estimate and Assessment to ascertain and determine the compensation which should justly be made to Emily C. Martens and Frederick F. Martens by reason of the closing and discontinuance of REID'S MILL LANE, in the Borough of The Bronx, City of New York.

NOTICE IS HEREBY GIVEN, PURSUANT to Chapter 1006 of the Laws of 1895, that it is the intention of the Corporation Counsel of The City of New York, in behalf of The City of New York, to make application to the Supreme Court of the State of New York, First Judicial District, at a Special Term, Part III thereof, to be held in and for the County of New York, at the County Court House in the Borough of Manhattan, in the City of New York, on the 17th day of December, 1917, at the opening of the Court on that day, or as soon thereafter as Counsel can be heard thereon, for the appointment of three discreet and disinterested persons as Commissioners of Estimate and Assessment to ascertain and determine the compensation to be justly made to Emily C. Martens and Frederick F. Martens, for the closing and discontinuance of portions of Reid's Mill Lane, situated in Blocks 5273, 5269 and 5266, in the Borough of The Bronx, City of New York; being the following described lots, pieces or parcels of lands, viz:

Parcel "A."
Beginning at a point in the southern line of Boston road, distant 124.75 feet easterly from the intersection of said line and the northeastern line of Steenwick avenue; thence easterly along said southern line of Boston road 70.56 feet; thence southerly, forming an angle of 63° 21' 40" to the west from the prolongation of the radius of the preceding course drawn through its eastern extremity 84.30 feet; thence southerly, deflecting 35° 21' 18" to the left 120.61 feet; thence still southerly, deflecting 1° 05' 10" to the right 98.23 feet; thence still southerly, deflecting 5° 16' 00" to the right 45.98 feet to said northeastern line of Steenwick avenue; thence northwesterly along said northeastern line of Steenwick avenue 62.87 feet; thence northerly, deflecting 35° 27' 42" to the right 15.75 feet; thence still northerly, deflecting 4° 48' 13" to the left 23.90 feet; thence still northerly, deflect-

ing 5° 24' 10" to the left 27.04 feet; thence still northerly, deflecting 1° 45' 35" to the left 120.99 feet; thence still northerly, deflecting 10° 53' 20" to the right 25.0 feet; thence northeasterly 37.30 feet to the point of beginning.

Parcel "B."
Beginning at a point in the northwestern line of Hollers avenue, distant 9.93 feet westerly from the intersection of said line and the southwestern line of Steenwick avenue; thence southerly along said northwestern line of Hollers avenue 45.14 feet; thence northerly, deflecting 119° 58' 45" to the right 14.76 feet; thence still northerly, deflecting 8° 36' 30" to the left 39.0 feet; thence easterly, deflecting 102° 08' 15" to the right 5.50 feet; thence northerly, deflecting 97° 59' 00" to the left 67.05 feet to said southwestern line of Steenwick avenue; thence southeasterly along said southwestern line of Steenwick avenue 84.64 feet; thence southerly 24.07 feet to the point of beginning.

Parcel "C."
Beginning at a point in the southeastern line of Hollers avenue, distant 106.29 feet easterly from the intersection of said line and the northeastern line of Dyre avenue; thence northeasterly along said southeastern line of Hollers avenue 49.98 feet; thence southerly, deflecting 123° 22' 34" to the right 3.76 feet; thence southerly, deflecting 8° 29' 15" to the right 92.26 feet; thence still southerly, deflecting 4° 28' 00" to the right 88.79 feet; thence still southerly, deflecting 27° 29' 10" to the right 29.58 feet to said northeastern line of Dyre avenue; thence northwesterly along said northeastern line of Dyre avenue 40.56 feet; thence northeasterly, deflecting 64° 43' 00" to the right 29.96 feet; thence still northeasterly, deflecting 17° 37' 25" to the left 40.0 feet; thence still northeasterly 78.67 feet to the point of beginning.

The portions of Reid's Mill Lane above described are included in blocks shown on Section 43 of the Final Maps of the Borough of The Bronx, which map was filed in the office of the President of the Borough of The Bronx on May 2, 1911, in the office of the Register of the County of New York on April 29, 1911, as Map No. 1510, and in the office of the Counsel to the Corporation of the City of New York on April 29, 1911, in pigeonhole 159, and are situated in Blocks 5273, 5269 and 5266 of Section 17 of the Land Map of the City of New York.

Dated, New York, December 5, 1917.
LAMAR HARDY, Corporation Counsel, Municipal Building, Borough of Manhattan, City of New York. d5,15

Application.

In the Matter of the Application of The City of New York, relative to amending its application heretofore made and entitled:

"In the Matter of the Application of the City of New York relative to acquiring title wherever the same has not been heretofore acquired for the same purpose in fee, to the lands, tenements and hereditaments required for the opening and extending of WHITE PLAINS ROAD, from a point near Old Unionport road to a point near Thwaites place, and to the area between Bronx Park East and White Plains road, south of the northerly line of Bear Swamp road, which has not been heretofore legally acquired, in the Twenty-fourth Ward, Borough of The Bronx, City of New York."

—so as to empower the Commissioners of Estimate heretofore appointed therein to award compensation for damages caused by the closing and discontinuance of Bear Swamp road, in said Twenty-fourth Ward, Borough of The Bronx, City of New York, pursuant to Chapter 1006 of the Laws of 1895.

NOTICE IS HEREBY GIVEN THAT, PURSUANT to Section 14 of Chapter 1006 of the Laws of 1895, the Corporation Counsel of The City of New York, in behalf of The City of New York, will make application to the Supreme Court of the State of New York, First Judicial District, at a Special Term, Part III thereof, to be held at the County Court House of the County of New York, in the Borough of Manhattan, City of New York, on the 17th day of December, 1917, at the opening of the Court on that day, or as soon thereafter as Counsel can be heard thereon, for an order empowering the Commissioners heretofore appointed in the above entitled proceeding to ascertain and determine the compensation, if any (in all cases where such compensation has not been heretofore ascertained and determined), which should justly be made and legally awarded pursuant to the said Chapter 1006 of the Laws of 1895, to all owners, parties and persons interested in the lands, tenements, hereditaments, premises, rights, easements, or interests taken, affected, damaged, extinguished or destroyed by and in consequence of the abandonment, discontinuance and closing of parts of Bear Swamp road, which premises are more particularly described as follows:

BEAR SWAMP ROAD.
Parcel "A."
Beginning at a point in the southern line of Brady avenue, distant 13.17 feet easterly from the intersection of said line and the eastern line of Bronx Park East; thence easterly along said southern line of Brady avenue 52.87 feet; thence southerly, deflecting 64° 29' 00" to the right 35.71 feet; thence still southerly, deflecting 8° 57' 10" to the right 120.26 feet to the northeastern line of Bronxdale avenue; thence northwesterly along said northeastern line of Bronxdale avenue 81.16 feet; thence northerly, deflecting 35° 11' 02" to the right 15.90 feet; thence still northerly 89.01 feet to the point of beginning.

Parcel "B."
Beginning at a point in the eastern line of Bronx Park East, distant 330.98 feet northerly from the intersection of said line and the northeastern line of Bronx Park East; thence southerly along said eastern line of Bronx Park East 168.93 feet; thence southeasterly, deflecting 150° 41' 55" to the right 64.03 feet; thence southerly, curving to the right on the arc of a circle of 220.82 feet radius tangent to the preceding course 110.42 feet; thence still southerly tangent to the preceding course 47.21 feet; thence northeasterly, deflecting 105° 56' 47" to the left 36.04 feet; thence southerly, deflecting 110° 02' 00" to the right 37.21 feet; thence still southerly, deflecting 91° 51' 00" to the right 128.55 feet; thence still southerly, deflecting 10° 24' 00" to the left 40.38 feet; thence still southerly, deflecting 2° 29' 00" to the left 117.04 feet to northern line of Brady avenue; thence westerly along said northern line of Brady avenue 52.87 feet; thence northerly, deflecting 73° 07' 32" to the right 51.22 feet; thence still northerly, deflecting 3° 19' 00" to the right 114.01 feet; thence still northerly, deflecting 5° 49' 00" to the left 131.01 feet; thence northwesterly 38.98 feet to the point of beginning.

Parcel "C."
Beginning at a point in the eastern line of Bronx Park East distant 812.30 feet northerly from the intersection of said line and the northeastern line of Brady avenue; thence northerly along said eastern line of Bronx Park East 145.80 feet; thence still northerly, deflecting 9° 40' 30" to the right 78.31 feet; thence still northerly, deflecting 11° 45' 40" to the left 88.53 feet to the southern line of Embrie place; thence easterly along said southern line of Embrie place 45.67 feet; thence southerly, deflecting 73° 26' 46.3" to the right 89.4 feet; thence still southerly, deflecting 19° 56' 30" to the right 110.51 feet; thence still southerly 38.37 feet to the point of beginning.

Parcel "D."

Beginning at a point in the eastern line of Bronx Park East, distant 42.51 feet northerly from the intersection of said line and the northeastern line of Embrie place; thence northerly along said eastern line of Bronx Park East 46.27 feet to the southeastern line of Boston road; thence northeasterly along said southeastern line of Boston road 275.401 feet to the southern line of Pelham Parkway South; thence easterly along said southern line of Pelham Parkway South 1.08 feet; thence southerly, deflecting 114° 57' 41.3" to the right 27.90 feet; thence still southerly, deflecting 05° 25' 11" to the left 210.37 feet; thence southeasterly, deflecting 36° 34' 04" to the left 103.80 feet to the northern line of Embrie place; thence westerly along said northern line of Embrie place 48.32 feet; thence northwesterly, deflecting 71° 13' 42.1" to the right 53.26 feet; thence southwesterly 10.29 feet to the point of beginning.

The portions of streets closed are located in Blocks 4283, 4286 and 4317 of Section 15 of Land Map of the City of New York.

Dated, New York, December 5, 1917.
LAMAR HARDY, Corporation Counsel, Municipal Building, Borough of Manhattan, City of New York. d5,15

Filing Preliminary Abstracts.

In the Matter of the Application of The City of New York, relative to amending its application heretofore made and entitled "In the Matter of the Application of the Mayor, Aldermen and Commonalty of The City of New York, relative to acquiring title, wherever the same has not been heretofore acquired, to the lands, tenements and hereditaments required for the purpose of opening CRESTON AVENUE (although not yet named by proper authority), from Tremont avenue to Minerva place, as the same has been heretofore laid out and designated as a first-class street or road in the 24th Ward of the City of New York," so as to empower the Commissioners of Estimate and Assessment heretofore appointed therein to award compensation for damages caused by the closing and discontinuance of MONROE AVENUE, MORRIS AVENUE, CAMERON PLACE (Elizabeth street), AVENUE A and AVENUE B, in said 24th Ward, Borough of The Bronx, City of New York, pursuant to Chapter 1006 of the Laws of 1895.

NOTICE, PURSUANT TO CHAPTER 1006 OF the Laws of 1895, is hereby given to all persons interested in the above entitled proceeding, and to the owner or owners, occupant or occupants of all houses and lots and improved and unimproved lands affected thereby, and to all others whom it may concern, to wit:

First—That the undersigned, Commissioners of Estimate and Assessment, have completed their supplemental and amended estimate and assessment and that all persons interested in this proceeding, or in any of the lands, tenements and hereditaments and premises affected thereby, having any objection thereto, do file their said objections in writing, duly verified, with them at their office, Municipal Building, 15th floor, in the Borough of Manhattan, in the City of New York, on or before the 14th day of December, 1917, and that the said Commissioners will hear parties so objecting, and for that purpose will be in attendance at their said office on the 17th day of December, 1917, at 9.30 o'clock a. m.

Second—That the abstracts of said supplemental and amended estimate and assessment, together with the damage and benefit maps, and also all the affidavits, estimates, proofs and other documents used by the Commissioners of Estimate and Assessment in making the same, have been deposited in the Bureau of Street Openings in the Law Department of The City of New York, Municipal Building, 15th floor, in the Borough of Manhattan, in said City, there to remain until the 17th day of December, 1917.

Third—That the limits of the supplemental and amended assessment for benefit include all those lands, tenements and hereditaments and premises situate, lying and being in the Borough of The Bronx, in the City of New York, which, taken together, are bounded and described as follows, viz.:

"BEGINNING at a point formed by the intersection of the northerly line of Echo place with the northeasterly line of East Tremont avenue, running thence northwesterly along the northeasterly line of East Tremont avenue to its intersection with the middle line of the blocks between Walton avenue and Morris avenue; thence northwesterly along said last mentioned middle line to a point midway between East Burnside avenue and East 181st street; thence northwesterly and parallel to the southwesterly line of East 181st street to its intersection with the southeasterly line of Walton avenue; thence northwesterly along the southeasterly line of Walton avenue to its intersection with a line parallel to and distant one hundred (100) feet north-easterly from the northeasterly line of East 182nd street; thence southeasterly along said last mentioned parallel line to East 182nd street to its intersection with the middle line of the blocks between Walton avenue and Morris avenue; thence northwesterly along said middle line of the blocks between Walton avenue and Morris avenue to its intersection with a line parallel to and distant one hundred (100) feet northwesterly from the northeasterly line of East 183rd street; thence southeasterly along said parallel line to East 183rd street to its intersection with the westerly line of Ryer avenue; thence southerly along the westerly line of Ryer avenue to its intersection with the northerly line of East 181st street; thence westerly along the northerly line of East 181st street to its intersection with a line parallel to and distant one hundred (100) feet east of the easterly line of Anthony avenue; thence southerly along said last mentioned parallel line to Anthony avenue to its intersection with the northeasterly line of East 180th street; thence northwesterly along said northeasterly line of East 180th street to its intersection with the centre line of Anthony avenue; thence southwesterly along said centre line of Anthony avenue to its intersection with the easterly prolongation of the northerly line of Bush street; thence westerly along said last mentioned easterly prolongation and northerly line of Bush street to its intersection with a line parallel to and distant one hundred and fifty (150) feet southeasterly from the southeasterly line of the Grand Boulevard and Concourse; thence southwesterly along said parallel line distant 150 feet southeasterly from the southeasterly line of the Grand Boulevard and Concourse to its intersection with the northerly line of Echo place; thence westerly along said northerly line of Echo place to the point or place of beginning; and also all that part of former Walnut street within the block bounded by East 173rd street, Morris avenue, Belmont street and Eden avenue, as all such lands, tenements and hereditaments and premises are more particularly shown upon our benefit maps, filed as aforesaid."

Fourth—That, provided there be no objection filed to said supplemental and amended abstracts, the final supplemental and amended report herein will be presented for confirmation to the Supreme Court of the State of New York, First Department, at a Special Term thereof, Part III, to be held in the County Court House in the Borough of Manhattan, in the City of New York, on the 19th day of February, 1918, at the opening of the Court on that day.

Fifth—In case, however, objections are filed to the foregoing abstracts of estimate and assessment, the notice of motion to confirm the final supplemental and amended report herein shall stand adjourned to the date to be hereafter specified in the notice provided in such cases to be given in relation to filing the final reports, pursuant to the provisions of the Greater New York Charter, and Chapter 1006 of the Laws of 1895.

Dated, New York, November 15, 1917.
JOHN DE WITT WARNER, Chairman;
PETER A. WALSH, BERNARD J. ISECKE,
Commissioners of Estimate and Assessment.
JOEL J. SQUIER, Clerk. n23,d11

Application to Court to Condemn Property.

In the Matter of the Application of The City of New York, relative to acquiring title, whenever the same has not been heretofore acquired for the same purpose in fee, to the real property required for the opening and extending of EMMET STREET, from Fordham road to the lands of St. Johns University, of the Twenty-fourth Ward, Borough of The Bronx, City of New York.

NOTICE IS HEREBY GIVEN THAT AN application will be made to the Supreme Court of the State of New York, First Judicial District, at a Special Term of said Court, held in and for the County of Bronx, at the County Court House in the Borough of The Bronx, in the City of New York, on the 14th day of December, 1917, at the opening of the Court on that day, or as soon thereafter as counsel can be heard thereon, to have the compensation which should justly be made to the respective owners of the real property proposed to be acquired for such improvement ascertained and determined by the Supreme Court without a jury, and to have the cost of such improvement assessed by the said Court, in accordance with the resolution of the Board of Estimate and Apportionment.

The nature and extent of the improvement hereby intended is the acquisition of title in fee by The City of New York, for the use of the public to the real property required for the opening and extending of Emmet street, from Fordham road to the lands of St. Johns University, in the Twenty-fourth Ward, Borough of The Bronx, City of New York. The real property, title to which is proposed to be acquired, is more particularly bounded and described as follows, to wit:

Beginning at a point in the northern line of Fordham road, distant 750.0 feet westerly from the intersection of said line and the western line of Hoffman street; thence westerly along said northern line of Fordham road 50.0 feet; thence northerly, deflecting $90^{\circ} 09' 58''$ to the right, 133.0 feet; thence easterly, deflecting $89^{\circ} 50' 02''$ to the right, 50.0 feet; thence southerly 133.0 feet to the point of beginning.

Emmet street is shown on Section 13 of the Final Maps and Profiles of the 23rd and 24th Wards, which section was filed in the office of the Commissioner of Street Improvements of the City of New York, on the 31st day of October, 1895, in the office of the Register of the County of New York on Nov. 2, 1895, as Map No. 1061, and in the office of the Secretary of State of the State of New York on Nov. 2, 1895.

The land required for Emmet street is located in Block 3273, Section 12, of the Land Map of the City of New York.

The Board of Estimate and Apportionment, by a resolution adopted on the 16th day of February, 1917, determined that the whole cost and expense of this proceeding shall be assessed upon the property deemed to be benefited thereby, and that the area of assessment for benefit in this proceeding be fixed and determined to be as follows:

Bounded on the north by a line distant 233 feet northerly from and parallel with the northerly line of Fordham road, the said distance being measured at right angles to Fordham road; on the east by a line distant 100 feet easterly from and parallel with the easterly line of Emmet street and by the prolongation of the said line, the said distance being measured at right angles to Emmet street; on the south by the northerly line of Fordham road; and on the west by a line distant 50 feet westerly from and parallel with the westerly line of Emmet street and by the prolongation of the said line, the said distance being measured at right angles to Emmet street.

Dated, New York, December 3, 1917.
LAMAR HARDY, Corporation Counsel, Municipal Building, Borough of Manhattan, City of New York. d53,13

SUPREME COURT—SECOND DEPARTMENT.

Filing Bills of Costs.

In the Matter of the Application of The City of New York, relative to acquiring title in fee, wherever the same has not been heretofore acquired, to the lands, tenements and hereditaments required for the opening and extending of EAST 92ND STREET, from East New York avenue to Avenue D, in the 29th and 32d Wards, Borough of Brooklyn, The City of New York.

NOTICE IS HEREBY GIVEN THAT THE bill of costs, charges and expenses incurred by reason of the proceedings in the above entitled matter will be presented for taxation to one of the Justices of the Supreme Court of the State of New York, Second Department, at a Special Term thereof, to be held at the Garfield Building, No. 26 Court street, in the Borough of Brooklyn, in the City of New York, on the 18th day of December, 1917, at 10 o'clock in the forenoon of that day, or as soon thereafter as Counsel can be heard thereon; and that the said bill of costs, charges and expenses has been deposited in the office of the Clerk of the County of Kings, there to remain for and during the space of ten days, as required by law.

Dated, New York, December 4, 1917.
PAUL BONYNGE, HIRAM THOMAS, EUGENE P. DOANE, Commissioners of Estimate; PAUL BONYNGE, Commissioner of Assessment.
ANDREW C. TROY, Clerk. d4,14

Notice to File Claims.

In the Matter of Acquiring Title by The City of New York, relative to certain lands and premises situate in the block bounded by Keap street, South 2nd street, Grand street, Rodney street and South 3rd street, in the Borough of Brooklyn, in the City of New York, duly selected as a site for school purposes, according to law.

NOTICE IS HEREBY GIVEN THAT BY AN order of the Supreme Court of the State of New York, dated November 22, 1917, and duly entered and filed in the office of the Clerk of the County of Kings on November 22, 1917, the application of the City of New York to have the compensation which should justly be made to the owners of the real property proposed to be taken in the above entitled proceeding ascertained and determined by the Supreme Court without a jury in accordance with the resolution adopted by the Board of Estimate and Apportionment of the City of New York on the 19th day of October, 1917, was granted.

Notice is hereby further given that a description of the real property to be acquired in the above entitled proceeding is as follows:

All that certain piece or parcel of land, with the buildings and improvements thereon erected, situate, lying and being in the Borough of Brooklyn, City and State of New York, bounded and described as follows:

Beginning at the corner formed by the intersection of the northeasterly line of South 3rd street with the southeasterly line of Rodney street; running thence southeasterly and along the northeasterly line of South 3rd street 50 feet; thence northeasterly and parallel with Rodney street 100 feet; thence southeasterly and parallel with South 3rd street 75 feet; thence northeasterly and parallel with Rodney street 20 feet; thence southeasterly and parallel with South 3rd street 75 feet; thence northeasterly and parallel with Keap street 120 feet to the Southwesterly line of South 2nd street; thence northwesterly and along the southwesterly line of South 2nd street 106 feet $2\frac{1}{4}$ inches to the southerly line of Grand street; thence westerly and along the southerly line of Grand street 22 feet 4 inches; thence southwesterly and parallel with Rodney street 88 feet $3\frac{1}{4}$ inches; thence northwesterly and parallel with South 3rd street to the southeasterly line of Rodney street; thence southwesterly and along the southeasterly line of Rodney street 140 feet to the point or place of beginning, be the said several dimensions more or less; said premises being designated as Lots 1, 2, 7, 8, 9, 10, 11, 12, 34 and 35, in Block 2423, Section 8, on the Tax Maps of the Borough of Brooklyn.

—and each and every owner of said real property having any claim or demand on account thereof is hereby required to file his written claim or demand, duly verified, describing the real property which the claimant owns or in which he is interested, and his post office address, with the Clerk of the County of Kings on or before the 14th day of December, 1917, and to serve on the Corporation Counsel of the City of New York at his office, No. 153 Pierpont street, Borough of Brooklyn, City of New York, on or before the 14th day of December, 1917, a copy of such verified claim.

Dated, New York, November 22, 1917.
LAMAR HARDY, Corporation Counsel, 153 Pierpont street, Borough of Brooklyn, City of New York. d11,12

Application to Court to Condemn Property.

In the Matter of the Application of The City of New York, relative to acquiring title, whenever the same has not been heretofore acquired for the same purpose in fee to the real property required for the opening and extending of BOERUM AVENUE, from Jackson avenue to the southerly right-of-way line of the Whitestone Division of the Long Island Railroad, in the Third Ward, Borough of Queens, City of New York.

NOTICE IS HEREBY GIVEN THAT AN application will be made to the Supreme Court of the State of New York, Second Judicial District, at a Special Term of said Court, held at Trial Term, Part I, in and for the County of Queens, at the County Court House in the Borough of Queens, in the City of New York, on the 12th day of December, 1917, at the opening of the Court on that day, or as soon thereafter as counsel can be heard thereon, to have the compensation which should justly be made to the respective owners of the real property proposed to be acquired for such improvement ascertained and determined by the Supreme Court without a jury, and to have the cost of such improvement assessed by the said Court as hereinafter set forth, in accordance with the resolution of the Board of Estimate and Apportionment.

The nature and extent of the improvement hereby intended is the acquisition of title in fee by The City of New York, for the use of the public, to the real property required for the opening and extending of Boerum avenue, from Jackson avenue to the southerly right-of-way line of the Whitestone Division of the Long Island Railroad, in the Third Ward, Borough of Queens, City of New York. The real property, title to which is proposed to be acquired, is more particularly bounded and described as follows, to wit:


Beginning at a point formed by the intersection of the westerly line of Boerum avenue with the northerly line of old Broadway, which point is situated 24.94 feet, measured southerly along the westerly line of Boerum avenue, from the northerly line of Northern Boulevard (Jackson avenue, Broadway); running thence northerly for 2,225.90 feet along the westerly line of Boerum avenue to the southerly line of old Bayside avenue; thence northerly, deflecting to the right $20^{\circ} 59' 00''$ for 58.45 feet along the westerly line of Boerum avenue to the northerly line of old Bayside avenue; thence northerly, deflecting to the left $5^{\circ} 22' 12''$ for 996.77 feet along the westerly line of Boerum avenue; thence northerly, deflecting to the left $4^{\circ} 43' 02''$ for 4,732.52 feet along the westerly line of Boerum avenue to the southerly boundary line of the right of way of the Whitestone Division of the Long Island Railroad; thence easterly, deflecting to the right 90° for 5.00 feet along said boundary line; thence easterly, deflecting to the left $0^{\circ} 42' 38''$ for 60.00 feet along said boundary line; thence easterly, deflecting to the left $5^{\circ} 57' 57''$ for 5.03 feet along said boundary line to the easterly line of Boerum avenue; thence southerly, deflecting to the right $96^{\circ} 40' 35''$ for 4,736.75 feet along the easterly line of Boerum avenue; thence southerly, deflecting to the right $4^{\circ} 43' 02''$ for 986.71 feet along the easterly line of Boerum avenue to the northerly line of old Bayside avenue; thence southerly, deflecting to the left $3^{\circ} 08' 11''$ for 54.76 feet along the easterly line of Boerum avenue to the southerly line of old Bayside avenue; thence southerly, deflecting to the left $12^{\circ} 28' 37''$ for 2,235.70 feet along the easterly line of Boerum avenue to the northerly line of old Broadway; thence westerly for 81.41 feet along the northerly line of old Broadway to the westerly line of Boerum avenue, the point or place of beginning.

The property affected by the above proceeding is located in Blocks Nos. 4288 to 4293 inclusive, 4297 to 4306 inclusive; 4309, 4310, 4410, 4411, 4414, 4415, 4416, 4429, 4430, 4433, 4436, 4443, 4444, 4451 to 4460 inclusive; 4502, 4503, 4522, 4523, 4560 to 4563 inclusive; 4582 and 4583 of the land map of the City of New York, Borough of Queens.

BOERUM AVENUE (150th street), extending from Jackson avenue (Northern Boulevard) to the southerly right-of-way line of the Whitestone Division of the Long Island Railroad, in the Third Ward, Borough of Queens, City of New York, is laid down upon Section 62 of the Final Maps of the Borough of Queens, approved by the Board of Estimate and Apportionment March 21, 1912, by the Mayor March 27, 1912, copies of which were filed at the office of the President of the Borough of Queens June 1, 1912, at the office of the County Clerk of Queens County at Jamaica May 28, 1912, and at the office of the Corporation Counsel of the City of New York May 28, 1912, and upon Alteration Map No. 313 of the territory bounded by Bayside avenue, Joslin street, Crocheron avenue, etc., approved by the Board of Estimate and Apportionment November 14, 1912, by the Mayor November 19, 1912, copies of which were filed at the office of the President of the Borough of Queens March 5, 1913, at the office of the County Clerk of Queens County at Jamaica February 28, 1913, and at the office of the Corporation Counsel of the City of New York February 27, 1913, and upon Alteration Map No. 487, approved by the

Board of Estimate and Apportionment January 21, 1916, by the Mayor January 25, 1916, copies of which were filed at the office of the President of the Borough of Queens April 18, 1916, at the office of the County Clerk of Queens County at Jamaica April 17, 1916, and at the office of the Corporation Counsel of the City of New York April 15, 1916.

The Board of Estimate and Apportionment, by a resolution adopted on the 28th day of April, 1916, determined that the whole cost and expense of this proceeding shall be assessed upon the property deemed to be benefited thereby, and that the area of assessment for benefit in this proceeding be fixed and determined to be as shown on the following diagram:

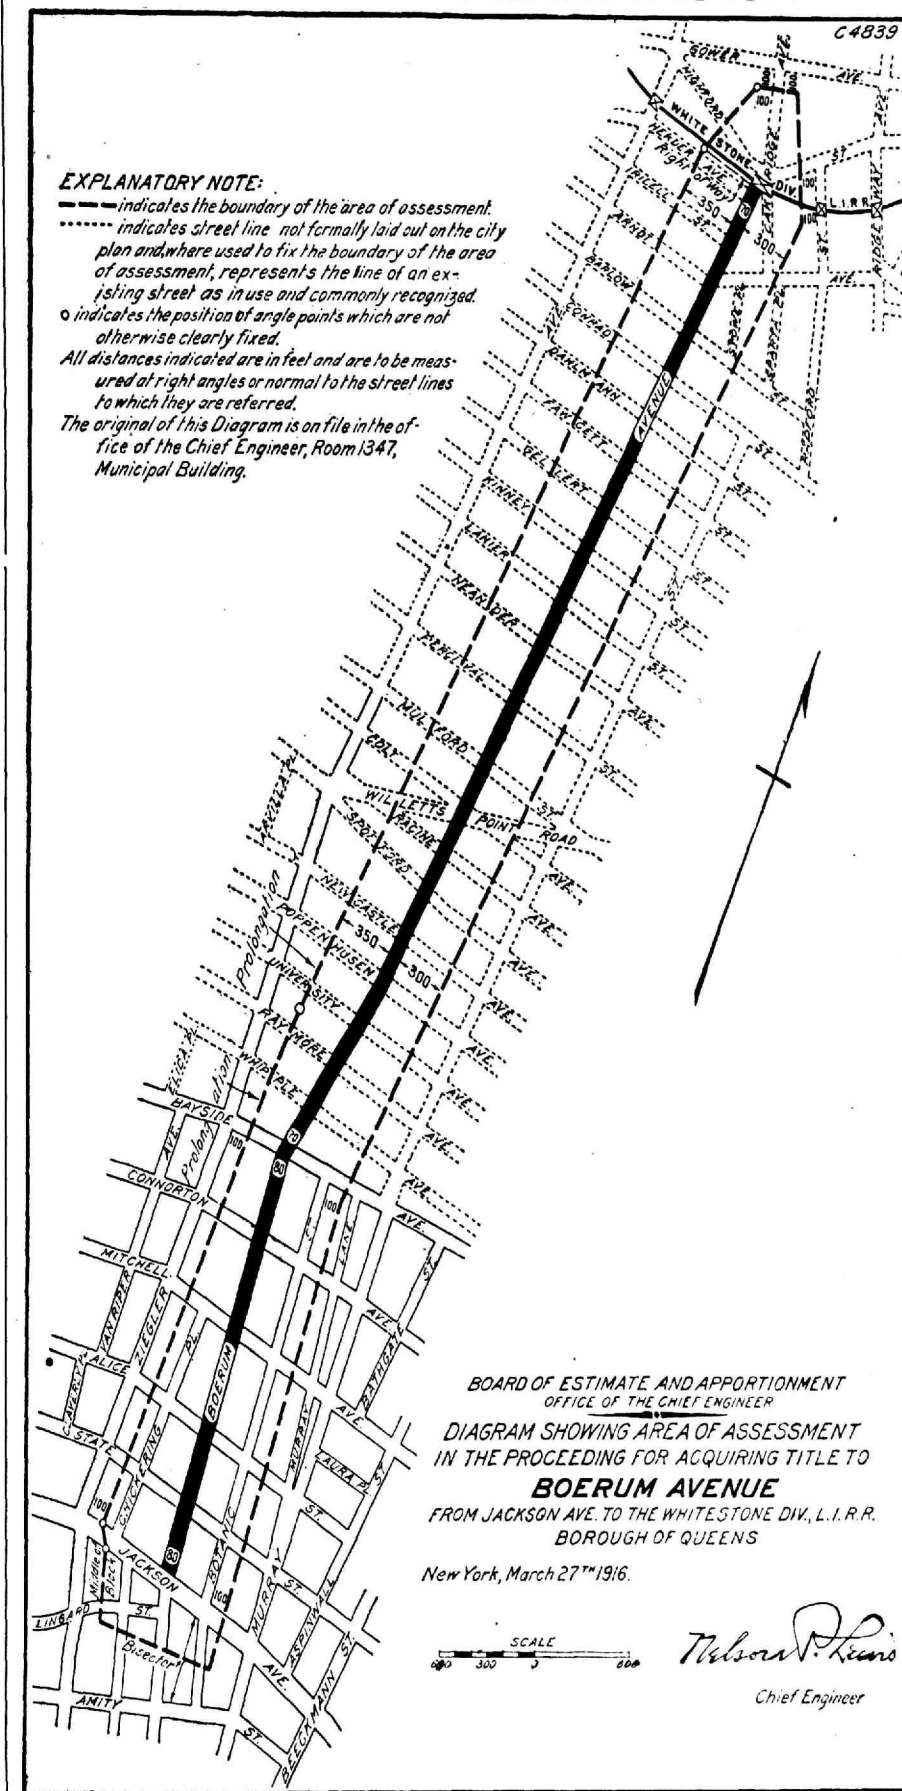

Dated, New York, November 30, 1917.
LAMAR HARDY, Corporation Counsel, Municipal Building, Borough of Manhattan, n30,d11

In the Matter of the Application of The City of New York, relative to acquiring title, whenever the same has not been heretofore acquired for the same purpose in fee to the real property required for the opening and extending of LOWERY STREET, from Skillman avenue to Queens Boulevard and from Gould avenue to Borden avenue, in the First Ward, Borough of Queens, City of New York, is laid down upon the Commissioners' Map of Long Island City, filed with the City Clerk of Long Island City December 31, 1875.

NOTICE IS HEREBY GIVEN THAT AN application will be made to the Supreme Court of the State of New York, Second Judicial District, at a Special Term of said Court, held at Trial Term, Part I, in and for the County of Queens, at the County Court House, in the Borough of Queens, in the City of New York, on the 11th day of December, 1917, at the opening of the Court on that day, or as soon thereafter as counsel can be heard thereon, to have the compensation which should justly be made to the respective owners of the real property proposed to be acquired for such improvement ascertained and determined by the Supreme Court without a jury, and to have the cost of such improvement assessed by the said Court, as hereinafter set forth, in accordance with the resolutions of the Board of Estimate and Apportionment.

The nature and extent of the improvement hereby intended is the acquisition of title in fee by The City of New York, for the use of the public, to the real property required for the opening and extending of Lowery street, from Skillman avenue to Queens Boulevard, and from Gould avenue to Borden avenue, in the First Ward, Borough of Queens, City of New York. The real property, title to which is proposed to be acquired, is more particularly bounded and described as follows, to wit:

Beginning at a point formed by the intersection of the southerly line of Skillman avenue with the westerly line of Lowery street; running thence easterly for 60.00 feet along the southerly line of Skillman avenue to the easterly line of Lowery street; thence southerly, deflecting to the right 90° for 1,114.40 feet along the easterly line of Lowery street to the northerly line of Queens Boulevard; thence westerly, deflecting to the right 90° for 60.00 feet along the northerly line of Queens Boulevard to the westerly line of Lowery street; thence northerly 1,114.40 feet along the westerly line of Lowery street to the southerly line of Skillman avenue, the point or place of beginning.

Beginning at a point formed by the intersection of the southerly line of Gould (Covert) avenue with the westerly line of Lowery street; running thence easterly for 60.00 feet along the southerly line of Gould avenue to the easterly line of Lowery street; thence southerly, deflecting to the right 90° for 786.54 feet along the easterly line of Lowery street to the northerly line of Borden avenue; thence westerly, deflecting to the right $96^{\circ} 22' 18''$ for 60.37 feet along the northerly line of Borden avenue to the westerly line of Lowery street; thence northerly for 779.84 feet along the westerly line of Lowery street to the southerly line of Gould avenue, the point or place of beginning.

The property affected by the above proceeding is located in Blocks No. 607, 608, 613, 614, 745 and 746 of the Land Map of the City of New York, Borough of Queens.

Lowery street, extending from Skillman avenue to Queens Boulevard, and from Gould avenue to Borden avenue, in the First Ward, Borough of Queens, City of New York, is laid down upon the Commissioners' Map of Long Island City, filed with the City Clerk of Long Island City December 31, 1875.

The Board of Estimate and Apportionment, by resolutions adopted on the 27th day of October, 1916, and on the 2nd day of November, 1917, determined that the whole cost and expense of this proceeding shall be assessed upon the property deemed to be benefited thereby, and that the area of assessment for benefit in this proceeding be fixed and determined to be as follows:

I. Bounded on the north by a line distant 100 feet northerly from and parallel with the northerly line of Skillman avenue, the said distance being measured at right angles to Skillman avenue; on the east by a line midway between Lowery street and Van Buren street, and by the prolongation of the said line; on the south by the northerly line of Queens Boulevard; and on the west by a line midway between Lowery street and Bragaw street, and by the prolongation of the said line.

II. Bounded on the north by the southerly line of Gould avenue; on the east by a line midway between Lowery street and Van Buren street, and by the prolongation of the said line; on the south by the southerly line of Borden avenue; and on the west by a line midway between Lowery street and Bragaw street and by the prolongation of the said line.

Dated, New York, November 28, 1917.
LAMAR HARDY, Corporation Counsel, Municipal Building, Borough of Manhattan, City of New York. n28,d10

In the Matter of Acquiring Title by The City of New York to certain lands and premises situate in the block bounded by Ashford street, Belmont avenue, Warwick street and Pitkin avenue, in the Borough of Brooklyn, in The City of New York, duly selected as a site for school purposes, according to law.

PURSUANT TO THE STATUTE IN SUCH case made and provided, notice is hereby given that it is the intention of the Corporation Counsel of the City of New York to make application to the Supreme Court of the State of New York, at a Special Term, Part I thereof, for the hearing of contested motions, to be held in and for the County of Kings, at the temporary Court House of said Court at No. 26 Court street, in the Borough of Brooklyn, City of New York, on the 11th day of December, 1917, at the opening of Court on that day, or as soon thereafter as counsel can be heard, to have the compensation which should justly be made to the respective owners of the real property proposed to be taken in the above entitled proceeding ascertained and determined by the said Court without a jury.

The nature and extent of the improvement hereby intended and the object of the said ap-

plication is the acquisition of title in fee simple absolute to certain lands and premises with the buildings and improvements thereon and the appurtenances thereto belonging situate in the block bounded by Ashford street, Belmont avenue, Warwick street and Pitkin avenue, in the Borough of Brooklyn, City of New York, duly selected as a site for school purposes.

The said lands and premises so to be acquired are bounded and described as follows:

ALL that certain piece or parcel of land situate, lying and being in the Borough of Brooklyn, City and State of New York, with the buildings and improvements thereon erected, bounded and described as follows:

BEGINNING at a point on the easterly line of Warwick street, which point is distant 190 feet northerly from a point formed by the intersection of the northerly line of Belmont avenue with the easterly line of Warwick street; thence easterly and parallel or nearly so with the northerly line of Belmont avenue and along the northerly line of the lands of Public School 158, 180 feet to the westerly line of Ashford street; thence northerly and along the westerly line of Ashford street 60 feet; thence westerly and along a line parallel or nearly so with the northerly line of Belmont avenue 180 feet to the easterly line of Warwick street; thence southerly and along the easterly line of Warwick street 60 feet to the point or place of beginning, said premises being designated on the present Tax Map of the Borough of Brooklyn as Lots Nos. 10, 11, 12 and 30, in Block 4015, Section 13.

Dated, New York, November 22, 1917.
LAMAR HARDY, Corporation Counsel, 153 Pierrepont street, Brooklyn, N. Y. n28.d10

Filing Preliminary Abstracts.

In the Matter of the Application of The City of New York, relative to acquiring title, wherever the same has not been heretofore acquired for the same purpose in fee, to the lands, tenements and hereditaments required for the opening and extending of CROSEY AVENUE, from Harway avenue to Stillwell avenue, including the right of way of the Brooklyn, Bath and West End Railroad, BAY 38TH STREET, from Crosey avenue to Harway avenue, in the 31st Ward, Borough of Brooklyn, The City of New York.

NOTICE IS HEREBY GIVEN TO ALL PERSONS interested in the above entitled proceeding, and to the owner or owners, occupant or occupants, of all houses and lots and improved and unimproved lands affected thereby, and to all others whom it may concern, to wit:

First.—That the undersigned, Commissioners of Estimate, have completed their estimate of damage and that all persons interested in this proceeding, or in any of the lands, tenements and hereditaments and premises affected thereby, having any objection thereto, do file their said objections in writing, duly verified, with them at their office, No. 166 Montague street, in the Borough of Brooklyn, in The City of New York, on or before the 26th day of December, 1917, and that the said Commissioners will hear parties so objecting, and for that purpose will be in attendance at their said office on the 27th day of December, 1917, at 3 o'clock p. m.

Second.—That the undersigned, Commissioner of Assessment, has completed his estimate of benefit and that all persons interested in this proceeding, or in any of the lands, tenements and hereditaments and premises affected thereby, having any objection thereto, do file their said objections in writing, duly verified, with him at his office, No. 166 Montague street, in the Borough of Brooklyn, in The City of New York, on or before the 26th day of December, 1917, and that the said Commissioner will hear parties so objecting, and for that purpose will be in attendance at his said office on the 28th day of December, 1917, at 3 o'clock p. m.

Third.—That the Commissioner of Assessments has assessed any or all of such lands, tenements and hereditaments and premises as are within the area of assessment fixed and prescribed as the area of assessment for benefit by the Board of

Estimate and Apportionment on the 14th day of April, 1916, and that the said area of assessment includes all those lands, tenements and hereditaments and premises situate and being in the Borough of Brooklyn, in The City of New York, which, taken together, are bounded and described as follows, viz.:

Beginning at a point on the southwesterly line of Crosey avenue, where it is intersected by the prolongation of a line midway between Bay 34th street and Bay 35th street, as these streets are laid out between Crosey avenue and Bath avenue, and running thence northwesterly along the said line midway between Bay 34th street and Bay 35th street, and along the prolongation of the said line to the intersection with the prolongation of a line midway between Bath avenue and Crosey avenue, as these streets are laid out east of 24th avenue; thence southeasterly along the said line midway between Bath avenue and Crosey avenue and along the prolongations of the said line to the intersection with the easterly line of Stillwell avenue; thence easterly at right angles to Stillwell avenue to the intersection with a line midway between West 12th street and West 13th street; thence southerly along the said line midway between West 12th street and West 13th street to the intersection with a line midway between Avenue Y and Avenue Z; thence westwardly along the said line midway between Avenue Y and Avenue Z to the intersection with a line midway between West 16th street and West 17th street; thence northwardly along the said line midway between West 16th street and West 17th street to the intersection with a line bisecting the angle formed by the intersection of the prolongations of the centre lines of Crosey avenue and Harway avenue as these streets are laid out between Bay 47th street and 28th avenue; thence northwesterly along the said bisecting line to a point distant 325 feet southwesterly from the southwesterly line of Crosey avenue, the said distance being measured at right angles to Crosey avenue; thence northwesterly and always distant 325 feet southwesterly from and parallel with the southwesterly line of Crosey avenue to the intersection with a line parallel with 23d avenue as this street is laid out between Crosey avenue and Warehouse avenue, and passing through the point of beginning; thence northwesterly along the said line parallel with 23d avenue to the point or place of beginning.

Fourth.—That the abstracts of said estimate of damage and of said assessment for benefit, together with the damage and benefit maps, and also all the affidavits, estimates, proofs and other documents used by the Commissioner of Estimate and by the Commissioner of Assessment in making the same, have been deposited in the Bureau of Street Openings in the Law Department of The City of New York, No. 166 Montague street, in the Borough of Brooklyn, in said City, there to remain until the 7th day of January, 1918.

Fifth.—That, provided there be no objections filed to either of said abstracts, the reports as to awards and as to assessments for benefit herein will be presented for confirmation to the Supreme Court of the State of New York, Second Department, at a Special Term thereof, to be held in the Court Building, No. 26 Court street, in the Borough of Brooklyn, in The City of New York, on the 19th day of February, 1918, at the opening of the Court on that day.

Sixth.—In case, however, objections are filed to the foregoing abstracts of estimate and assessment, or to either of them, the motion to confirm the reports as to awards and as to assessments shall stand adjourned to the date to be hereafter specified in the notice provided in such cases to be given in relation to filing the final reports, pursuant to Sections 981 and 984 of the Greater New York Charter, as amended by Chapter 606 of the Laws of 1915.

Dated, New York, December 7, 1917.
EDMUND D. HENNESSY, JOHN F. DWYER, JOSEPH A. GUIDER, Commissioners of Estimate; EDMUND D. HENNESSY, Commissioner of Assessment.
ANDREW C. TROY, Clerk. d7,24


In the Matter of Acquiring Title to 195TH (CATSKILL) STREET, from 98th (Sagamore) avenue to 99th (Atlantic) avenue, in the Fourth Ward, Borough of Queens, City of New York.

NOTICE IS HEREBY GIVEN TO ALL PARTIES interested in the above entitled proceeding, as follows:

First.—That the above named Court, after considering the testimony and proofs submitted on the trial of the above entitled proceeding, has completed its estimate of the compensation which should be made by The City of New York to the respective owners of the real property to be acquired in this proceeding, and has made an assessment of the value of the benefit and advantage of the improvement to the respective owners of the real property within the area of assessment for benefit herein, and that the ten-

tative decree of the said Court as to awards for damages and as to assessments for benefit was signed on the 22nd day of November, 1917, by Hon. Walter M. Jaycox, Justice of the Supreme Court, presiding at the trial of the above entitled proceeding, and was filed with the Clerk of the County of Queens on the 27th day of November, 1917, for the inspection of whomsoever it may concern.

Second.—That the said Court has assessed all the real property within the area of assessment fixed and prescribed as the area of assessment for benefit by the Board of Estimate and Apportionment on the 27th day of July, 1916, and that the said area of assessment includes the parcels of real property situate and being in the Borough of Queens, in the City of New York, which, taken together, are bounded as shown on the following diagram:

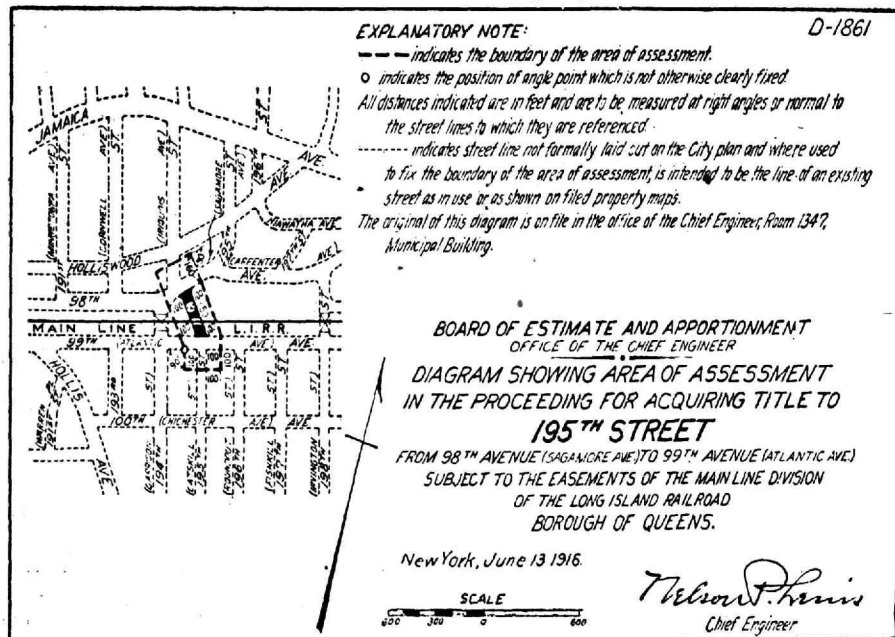

Third.—That The City of New York and all other parties interested in such proceeding or in any of the real property affected thereby, having any objections thereto, shall file such objections in writing, duly verified, in the manner required by law for the verification of pleadings in an action, setting forth the real property owned by the objector, and his post office address, with the Clerk of the County of Queens on or before the 17th day of December, 1917, and parties other than The City of New York shall within the same time serve on the Corporation Counsel of The City of New York, at his office, Municipal Building, Court House Square, Long Island City, Borough of Queens, City of New York, a copy of such verified objections.

DEPARTMENT OF WATER SUPPLY, GAS AND ELECTRICITY.

Proposals.

SEALED BIDS WILL BE RECEIVED BY the Commissioner of Water Supply, Gas and

Electricity at Room 2351, Municipal Building, Manhattan, until 2 p. m., on

WEDNESDAY, DECEMBER 12, 1917.
HAULING AND LAYING WATER MAINS AND APPURTENANCES IN 5TH AVE. AND IN DELANCEY ST., TO CONNECT WITH SHEDS NO. 18 AND NO. 20 OF THE CITY TUNNEL, CATSKILL AQUEDUCT AND FOR CROSS-CONNECTING EXISTING

TRUNK MAINS IN BROADWAY, CENTRAL PARK WEST, AMSTERDAM, COLUMBUS, 8TH AND 9TH AVES., AND IN W. 42ND ST., BOROUGH OF MANHATTAN.

The time allowed for doing and completing the entire work is one hundred (100) consecutive working days.

The amount in which security is required for the performance of the contract is Seventeen Thousand Dollars (\$17,000).

Each bid must be accompanied by a deposit of \$850 in cash or certified check payable to the order of the Comptroller of the City.

The bidder will state for what percentage of the Engineer's unit prices he will furnish each item of work, materials or supplies contained in the specifications or schedules, by which the bids will be tested. (See paragraph 13 on page 6 of Proposal for Bids.) The bids will be compared and award made to the lowest formal bidder in the aggregate or lump sum for all the items contained in the specifications and schedule of quantities.

Blank forms of bid, proposals and contract, including specifications, approved as to form by the Corporation Counsel, can be obtained at Room 2351, Municipal Building, Manhattan, Dated, Nov. 28, 1917.

WILLIAM WILLIAMS, Commissioner.
See General Instructions to Bidders on last page, last column, of the "City Record."

SEALED BIDS WILL BE RECEIVED BY the Commissioner of Water Supply, Gas and Electricity, at Room 2351, Municipal Building, Manhattan, until 2 p. m., on

MONDAY, DECEMBER 10, 1917.
FOR HAULING AND LAYING WATER MAINS AND APPURTENANCES IN E. 177TH ST., BOROUGH OF THE BRONX.

The time allowed for doing and completing the entire work is fifty (50) consecutive working days.

The amount in which security is required for the performance of the contract is Two Thousand Dollars (\$2,000).

Each bid must be accompanied by a deposit of \$125 in cash or certified check payable to the order of the Comptroller of the City.

The bidder will state for what percentage of the Engineer's unit prices he will furnish each item of work, materials or supplies contained in the specifications or schedules, by which the bids will be tested. (See paragraph 13 on page 6 of Proposal for Bids.) The bids will be compared and award made to the lowest formal bidder in the aggregate or lump sum for all the items contained in the specifications and schedule of quantities.

Blank forms of bid, proposals and contract, including specifications, approved as to form by the Corporation Counsel, can be obtained at Room 2351, Municipal Building, Manhattan, Dated, Nov. 28, 1917.

WILLIAM WILLIAMS, Commissioner.
See General Instructions to Bidders on last page, last column, of the "City Record."

NOTICE TO BIDDERS AT SALES OF OLD BUILDINGS, ETC.

TERMS AND CONDITIONS UNDER WHICH BUILDINGS, ETC., WILL BE SOLD FOR REMOVAL FROM CITY PROPERTY.

THE BUILDINGS AND APPURTENANCES thereto will be sold to the highest bidder, who must pay cash or certified check, drawn to the order of the Comptroller of The City of New York, and must also give a certified check or cash in half the amount of the purchase price as security for the faithful performance of the terms and conditions of the sale. Where the amount of the purchase price does not equal or exceed the sum of \$50, the sum of \$50 will be the amount of the security to be deposited. This security may at any time after the expiration of the contract period be applied by the City to the cost of completing any of the work required under the contract, but unfinished at the expiration of the contract period.

The purchaser shall not lease, occupy, cause or permit the building or buildings, etc., purchased by him to be used or occupied for any purpose other than that of their speedy removal, nor shall he collect any rental or other revenue for the use of either the land or the buildings, etc., situated thereon. The breach of either or any of these conditions shall forthwith void the sale and cause immediate forfeiture of the purchase money and the security deposited for the faithful performance of the conditions of the sale. The placing therein or permitting the occupancy of any such building by any tenant free for rent or otherwise, excepting the necessary watchmen or the workmen engaged in the actual demolition thereof, shall of itself be a breach of the above conditions of sale.

The sale will be as of the condition of the property on date of delivery thereof to the purchaser. The City of New York will not be responsible for any change or loss which may occur in the condition of the buildings, or their appurtenances, between the time of the sale thereof and the time of delivering possession to the purchaser, after he has properly vacated all tenants. The sale and delivery to purchaser will be made as nearly together as the circumstances of vacating the structures of their tenants will permit.

All the material of buildings, sheds, walks, structures and cellars of whatsoever nature, with their exterior and interior fixtures, appurtenances and foundations of all kinds, except the exterior walls of the buildings and their foundations, and the sidewalks and curb in front of said buildings, extending within the described area shall be taken down and removed from the premises. None of the dirt, debris or waste resulting from demolition shall be allowed to remain on the premises, except old mortar or plaster only, which may be left, but not higher at any point than two feet below the curb opposite that point. The exterior walls and their foundations shall be taken down only to a plane whose elevation shall be the level of the curb in front of the building. Where there is no curb the elevation of the surrounding ground shall be considered curb level. All wells, cesspools, sinks, etc., existing on the property must be filled to the level of the surrounding ground with clean earth.

The purchaser at the sale shall also withdraw and remove all abandoned water taps and old service mains, and in place thereof cause to be inserted a brass plug in the main water pipe in the street, in compliance with the rules and regulations of the Department of Water Supply, Gas and Electricity, and furnish the Department of Finance with a certificate from the Department of Water Supply, Gas and Electricity that this has been performed.

The purchaser at the sale shall also remove all house sewer connections to the main sewer in the street and the openings of the main sewer in street shall be properly closed in compliance with the directions of the Bureau of Sewers in the Borough in which the buildings are situated, and furnish the Department of Finance with a certificate from the Bureau of Sewers that the work has been properly performed.

The permit for all opening in the street to be obtained by and at the expense of the purchaser of the building.

Failure to remove said buildings, appurtenances, or any part thereof, within thirty days from the day of possession will work forfeiture

of ownership of such buildings, appurtenances or portions as shall then be left standing, together with all moneys paid by said purchaser on account thereof at the time of the sale, and the bidder's assent to the above conditions being understood to be implied by the act of bidding, and The City of New York will, without notice to the purchaser, cause the same to be removed and the cost and expense thereof charged against the security above mentioned.

The work of removal must be carried on in every respect in a thorough and workmanlike manner, and must be completed within thirty days from the date of possession, and the successful bidder will provide and furnish all materials or labor and machinery necessary thereto, and will place proper and sufficient guards and fences and warning signs by day and night for the prevention of accidents, and will indemnify and save harmless The City of New York, its officers, agents and servants, and each of them, against any and all suits and actions, claims and demands of every name and description brought against it, them or any of them, and against and from all damage and costs to which it, they or any of them be put by reason of injury to the person or property of another, resulting from the negligence or carelessness in the performance of the work, or in guarding the same, or from any improper or defective materials or machinery, implements or appliances used in the removal of said buildings.

Where party walls are found to exist between buildings purchased by different bidders, the materials of said party walls shall be understood to be equally divided between the separate purchasers.

Party walls and fences, when existing against adjacent property not sold, shall not be taken down. All furnishings, plaster, chimneys, projecting brick, etc., on the faces of such party walls are to be taken down and removed. The walls shall be made permanently self-supporting, beam holes, etc., bricked up, and the wall pointed and made to exclude wind and rain and present a clean exterior. The roofs and adjacent buildings shall be properly flashed and painted and made watertight where they have been disturbed by the operations of the Contractor.

No buildings, parts of buildings, fixtures or machinery sold for removal under these terms and conditions shall in any case be relocated or re-erected within the lines of any proposed street or other public improvement, and if any such buildings, parts of buildings, fixtures or machinery, etc., shall be relocated or re-erected within the lines of any proposed street or other public improvement, title thereto shall thereupon become vested in The City of New York and a resale at public or private sale may be made in the same manner as if no prior sale thereof had been made.

The Comptroller of The City of New York reserves the right on the day of sale to withdraw from sale any of the buildings, parts of buildings and machinery included therein, or to reject any and all bids, and be it further

Resolved, That while the said sale is held under the supervision of the Commissioners of the Sinking Fund, the Comptroller is authorized to cause the sale to be advertised and to direct the sale thereof as financial officer of the City.

NOTICE TO CONTRACTORS.

GENERAL INSTRUCTIONS TO BIDDERS ON WORK TO BE DONE FOR, OR SUPPLIES TO BE FURNISHED TO THE CITY OF NEW YORK.

The person or persons making a bid for any service, work, materials or supplies for The City of New York, or for any of its departments, bureaus or officers, shall furnish the same in a sealed envelope, indorsed with the title of the supplies, materials, work or services for which the bid is made, with his or their name or names and the date of presentation to the President or Board or to the head of the Department at his or its office, on or before the date and hour named in the advertisement for the same, at which time and place the bids will be publicly opened by the President or Board or head of said Department and read, and the award of the contract made according to law as soon thereafter as practicable.

Each bid shall contain the name and place of residence of the person making the same, and the names of all persons interested with him therein, and if no other person be so interested, it shall distinctly state that fact; also that it is made without any connection with any other person making a bid for the same purpose, and is in all respects fair and without collusion or fraud, and that no member of the Board of Aldermen, head of a department, chief of a bureau, deputy thereof, or clerk therein, or other officer or employee of The City of New York is, shall be, or become interested, directly or indirectly, as contracting party, partner, stockholder, surety or otherwise in or in the performance of the contract, or in the supplies, work or business to which it relates, or in any portion of the profits thereof. The bid must be verified by the oath, in writing, of the party or parties making the bid that the several matters stated therein are in all respects true.

No bid will be considered unless as a condition precedent to the reception or consideration of such bid, it be accompanied by a certified check upon one of the State or National banks or trust companies of The City of New York, or a check of such bank or trust company signed by a duly authorized officer thereof, drawn to the order of the Comptroller, or money or corporate stock or certificates of indebtedness of any nature issued by The City of New York, which the Comptroller shall approve as of equal value with the security required in the advertisement to the amount of not less than three nor more than five per centum of the amount of the bond required, as provided in section 420 of the Greater New York Charter.

All bids for supplies must be submitted in duplicate.

The certified check or money should not be inclosed in the envelope containing the bid, but should be either inclosed in a separate envelope addressed to the head of the Department, President or Board, or submitted personally upon the presentation of the bid.

For particulars as to the quantity or quality of the supplies, or the nature and extent of the work, reference must be made to the specifications, schedules, plans, etc., on file in the said office of the President, Board or Department.

No bid shall be accepted from or contract awarded to any person who is in arrears to The City of New York upon debt or contract, or who is a defaulter as surety or otherwise, upon any obligation of the City.

The contract must be bid for separately.

The right is reserved in each case to reject all bids if it is deemed to be for the interest of the City so to do.

Bidders will write out the amount of their bids in addition to inserting the same in figures. Bidders are requested to make their bids upon the blank forms prepared and furnished by the City, a copy of which, with the proper envelope in which to inclose the bid, together with a copy of the contract, including the specifications, in the form approved by the Corporation Counsel, can be obtained upon application therefor at the office of the Department for which the work is to be done or the supplies are to be furnished. Plans and drawings of construction work may be seen there.