

Local Law 117 Report



The image shows the exterior of a red brick fire station. A large American flag is mounted on a pole in front of the entrance. The entrance is a large archway with the text "H & L CO. 3" and "WATER TOWER NO 2" above it. Inside the station, a red fire truck with the number "3" and "FDNY" on its front is parked. A red SUV is also visible inside. The building has several windows and a plaque on the left side. The FDNY logo is visible in the bottom right corner.

Local Law 117 Report



The image shows the exterior of a red brick fire station. A large American flag is mounted on a pole in front of the entrance. The entrance is a large archway with the text "H & L CO. 3" and "WATER TOWER NO 2" above it. Inside the station, a red fire truck with the number "3" and "FDNY" on its front is parked. A red SUV is also visible inside. The building has several windows and a plaque on the left side. The FDNY logo is visible in the bottom right corner.

Local Law 117 Report



The image shows the exterior of the FDNY Water Tower No. 2, a historic red brick building. The entrance is a large archway with the text "H & L CO. 3 WATER TOWER NO 2" above it. An American flag flies on a pole in front of the entrance. Inside the garage, a red fire truck and a red SUV are visible. The fire truck has "3", "FD", "RECON", and "NY." on its front. A large red "FDNY" logo is in the bottom right corner.

Local Law 117 Report



A photograph of the exterior of the FDNY Fire Station 3, also known as H&L Co. 3 Water Tower No. 2. The building is a multi-story brick structure with a prominent arched entrance. An American flag flies on a pole in front of the entrance. A red fire truck, labeled "3" and "RECON", is parked inside the station. The text "Local Law 117 Report" is overlaid in the top left corner. The FDNY logo is visible in the bottom right corner.

Local Law 117 Report



A photograph of the exterior of the FDNY Fire Station 3, also known as H&L Co. 3 Water Tower No. 2. The building is a multi-story brick structure with a prominent arched entrance. An American flag flies on a pole in front of the entrance. A red fire truck, labeled "3" and "RECON", is parked inside the station. The text "Local Law 117 Report" is overlaid in the top left corner. The FDNY logo is visible in the bottom right corner.

Local Law 117 Report



The image shows the exterior of a red brick fire station. A large American flag is mounted on a pole in front of the entrance. The entrance is a large archway with the text "H & L CO. 3" and "WATER TOWER NO 2" above it. Inside the station, a red fire truck with the number "3" and "FDNY" on its front is parked. A red SUV is also visible inside. The building has several windows and a plaque on the left side. The FDNY logo is visible in the bottom right corner.



Local Law 117 Report



The image shows the exterior of the FDNY Water Tower No. 2, a historic red brick building. The entrance is a large archway with the text "H & L CO. 3 WATER TOWER NO 2" above it. An American flag flies on a pole in front of the entrance. Inside the garage, a red fire truck and a red SUV are visible. The fire truck has "3 FD NY" and "RECON" on its front. A large red "FDNY" logo is in the bottom right corner.

TABLE OF CONTENTS

01	DEFINITIONS	p 03
02	EXECUTIVE SUMMARY	p 04
03	BACKGROUND	p 05
04	CHALLENGES	p 06
05	UPDATED DESIGN STANDARDS	p 10
06	PERMANENT AND INTERIM MEASURES	p 11
07	FACILITY SITE SURVEY	p 13
08	OPTIONS FOR EXPANDING ACCESS	p 15
09	CONCLUSION	p 19
10	APPENDICES	p 20

01

DEFINITIONS

FACILITY SITE SURVEY

Questionnaire evaluating physical facility accessibility, signage, and usability.

FEMALE FACILITIES

Spaces designed for use by female firefighters.

GENDER NEUTRAL FACILITY

Spaces that are designed to be used and accessed irrespective of gender identity.

INTERIM MEASURES

Temporary and non-structural procedures intended to improve facility accessibility.

PERMANENT MEASURES

Remodels, gut renovations, floor additions, and similar procedures intended to permanently improve facility accessibility.

SINGLE-GENDER FACILITY

Spaces designed for use by either male or female firefighters.

TRANSITIONS

Access routes to restrooms, locker rooms, lockers, changing rooms, offices, bunkrooms, and other parts of the firehouse.

CLEAR ACCESS

Unobstructed movement, allowing individuals to move freely and easily through living and work quarters without walking through a gender-designated space.

FACILITY SATISFACTION SURVEY

Questionnaire answered by members who primarily use the female-designated and gender-neutral firehouse facilities about their experience and satisfaction using said facilities.



02 EXECUTIVE SUMMARY

The New York City Fire Department is committed to equitably reflecting the city that it protects and serves. Achieving this goal and the Department's transformation into a 21st century fire service—with female members accounting for significant portions of the workforce and leadership—requires expanded facility access.

This report outlines the efforts of the New York City Fire Department (FDNY) to enhance firehouse facilities to accommodate a more diverse workforce. Prompted by Local Law 117 of 2022, authored by Council Member Joann Ariola and enacted by Mayor Eric Adams, the Fire Department is tasked with assessing each firehouse to identify necessary permanent upgrades for the inclusion of all firefighters. The FDNY's ongoing efforts on this front have taken five forms:


- 1. Permanent and Interim Facility Measures** – In the last decade, the Department has identified a spectrum of lasting measures, like expanding bathroom access and creating new hallways, to accommodate a diverse workforce in the long-term. This effort has cost around \$100 million in the last ten years.
- 2. Facility Site Survey** – Over the course of six months, an assessment of the existing locker facilities, locker rooms, restrooms, changing areas, and transitional spaces that are available to female firefighters in all firehouse facilities throughout the City was conducted and detailed by multiple Fire Department Architects within the Bureau of Facilities Management.
- 3. Updated Design Standards** – The Department created updated guidelines for all new Fire and EMS Stations, prioritizing the inclusion of gender-neutral locker rooms and restrooms to guarantee accessibility for all members.
- 4. Reviewing Logistical Challenges** – The Bureau of Support Services, along with Fire Operations, and Budget have reviewed how firehouse age, size, functionality, spacing, and logistical operations affect the viability of permanent gender-neutral and single-gender usability upgrades citywide, and drafted corresponding recommendations.
- 5. Facility Satisfaction Survey** – The Department exceeded the scope of LL 117 of 2022 by introducing a survey to gather qualitative feedback from members who predominantly utilize the female-designated and gender-neutral firehouse facilities, assessing their experiences and satisfaction levels. These members were invited to share their open and honest insights regarding their experiences in areas that they use in the firehouses, such as bathrooms, locker rooms, changing areas, bunkrooms and nursing areas.

BACKGROUND

The Department currently has 161 self-identified female firefighters and fire officers within its ranks. This is the highest in the Department's history and has risen nearly 300% in the last ten years. FDNY's female firefighters work across all nine (9) Field Divisions, as well as in the Bureau of Training (BOT), Bureau of Fire Investigation (BFI), and in Special Operations Command (SOC). They have ascended to numerous ranks, including two (2) fire marshals, nine (9) lieutenants, one (1) captain, and one (1) battalion chief. The Department has also seen steady increases in number of female candidates who have signed up to take the civil service firefighter exam, as well as in the number of female probationary firefighters entering the FDNY's Fire Academy at Randalls Island.


The FDNY celebrates these historic advances and continues to press forward with a multitude of programs to diversify its uniformed workforce. The New York City Fire Department understands that further advances towards a diverse workforce require significant facility accessibility upgrades. All interim changes have been completed, and future updates will constitute further permanent alterations or new facilities. This, however, poses a significant logistical and financial challenge due to the Department's capital, spatial, operational, and physical constraints.

Breakdown of Female Firefighters by Work Location

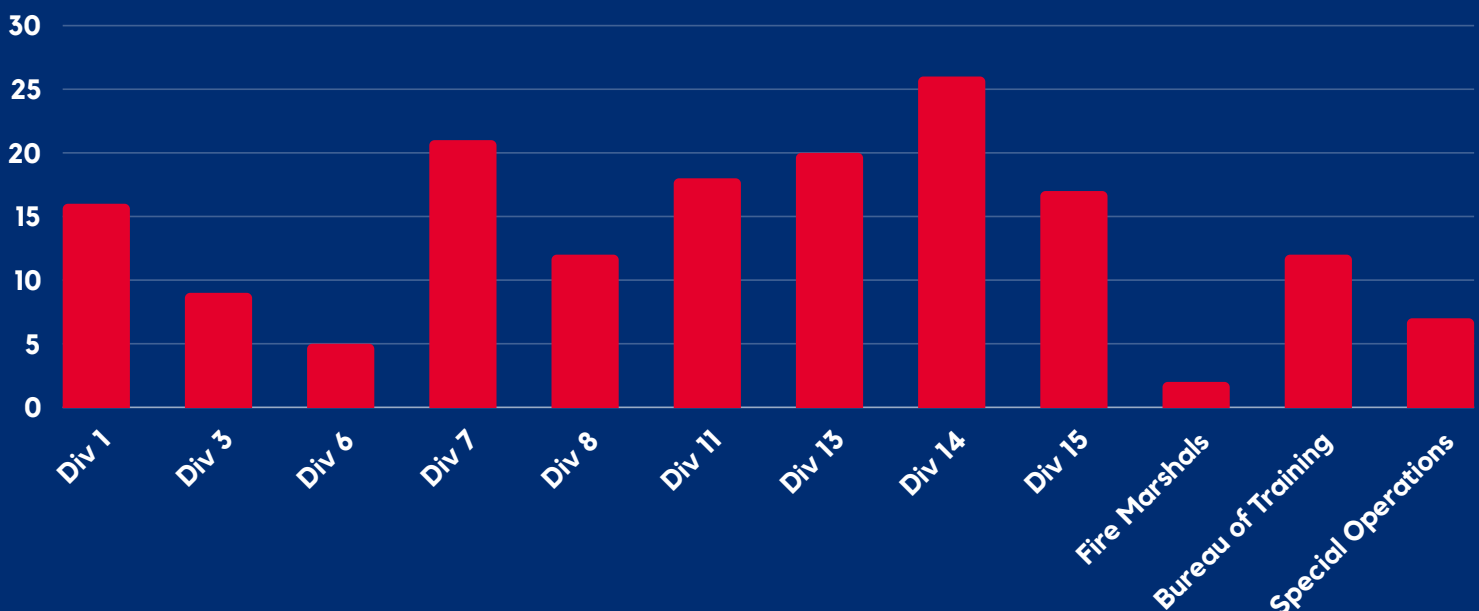

CURRENT CHALLENGES


As the agency continues its assessment of the most effective interim measures to promote inclusivity within the firehouse facility, the biggest challenges are logistical constraints. When contemplating upgrades to firehouse facilities, the Department must take into account three (3) key factors: 1) age of the firehouse, 2) spatial limitations, and 3) operational implications.

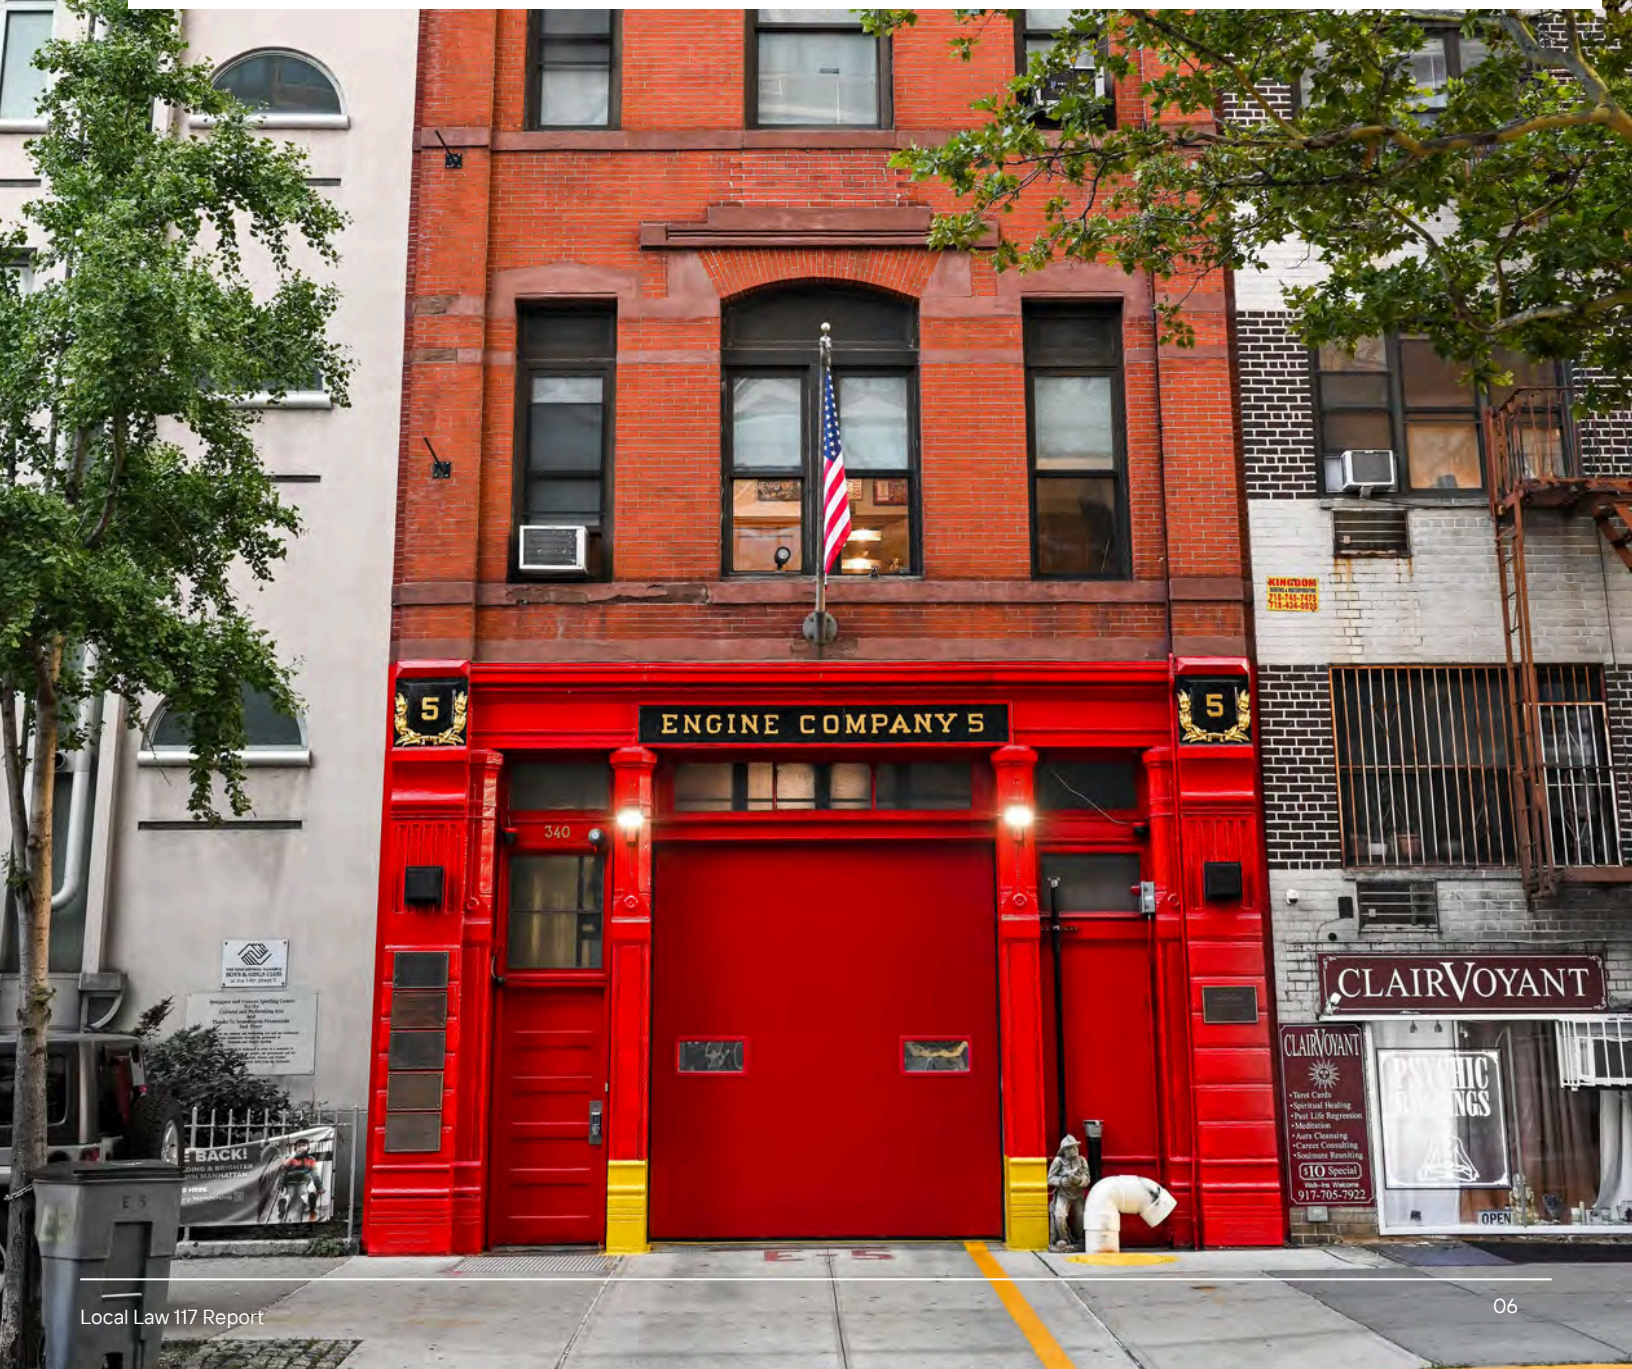

CHALLENGE 1: FIREHOUSE AGE

Over the last 155 years, firehouse design standards have undergone profound transformations, reflecting the evolving understanding of various critical factors. These changes encompass a broad spectrum, including:

- **Expected frequency and intensity of severe weather events** – As our understanding of climate patterns has advanced, firehouse designs have adapted to anticipate and withstand the increasing occurrence and severity of extreme weather conditions such as hurricanes, floods, and wildfires.
- **Environmental resiliency and efficiency** – Modern firehouse designs prioritize features such as energy efficiency, water conservation, and renewable energy integration to minimize their ecological footprint and enhance resilience in the face of environmental challenges.
- **Prototypical spatial standards for effective emergency response operations** – Advances in emergency response tactics and technology have necessitated adjustments in firehouse layouts to optimize workflow, facilitate rapid deployment of personnel and equipment, and ensure efficient coordination during emergency situations.
- **The advent of a diverse workforce** – Contemporary firehouse designs incorporate considerations for accommodating a diverse workforce, including gender-neutral facilities, and accessibility features.

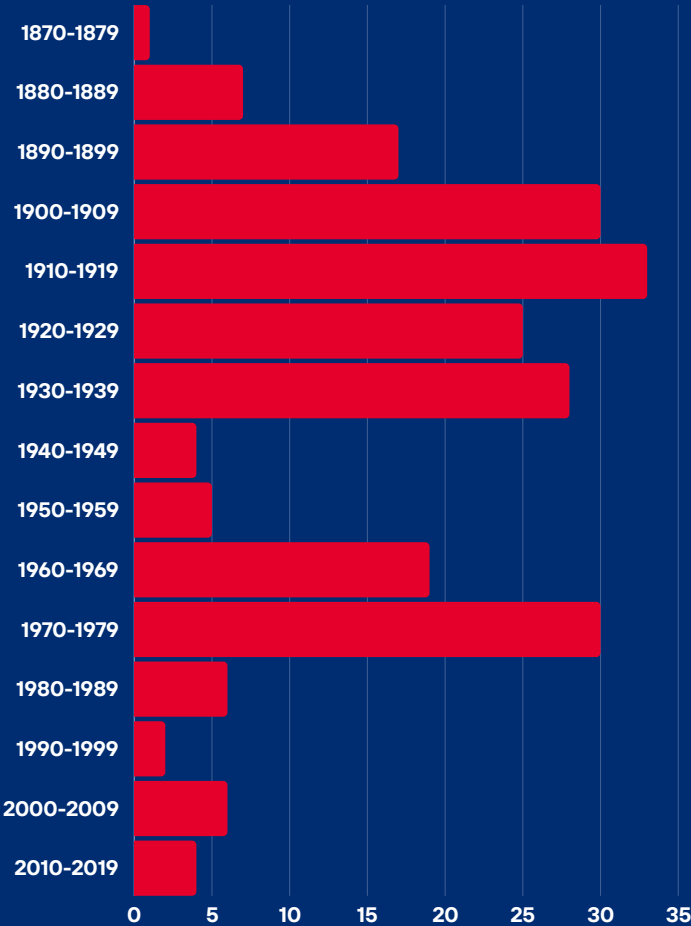


Number of FHs Built By Decade

66%

of firehouses were built before 1940



Engine 26, pictured above, is the oldest FH in New York City and was built in 1869.

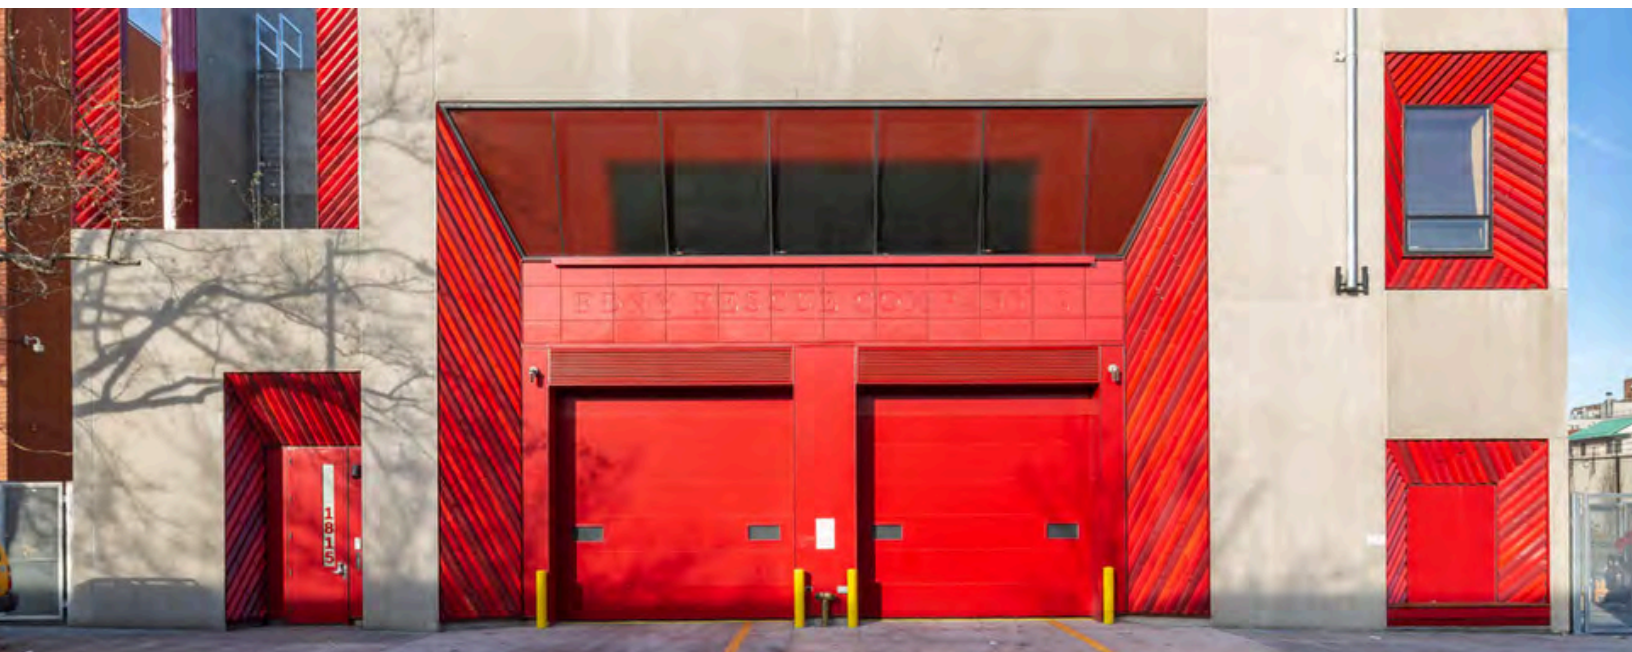

CHALLENGE 2: FIREHOUSE SPACE


The spacing standards and needs have changed drastically since most of the firehouse network was constructed. Currently, the agency's facilities are, on average, between 1,200 and 6,400 square feet below prototypical spatial standards depending on firehouse type. Citywide, single company firehouses average 1,221 square feet below spatial standards, double company firehouses average almost 4,900 square feet smaller than agency requirements, and double company firehouses with a battalion or division command average nearly 6,400 square feet less than prototypical spatial standards.

Firehouse Space Parameters (by Type and Borough)


	Single Company			Double Company			Double Company/Battalion or Division		
<u>Boro</u>	<u>Average SF</u>	<u>Prototype SF</u>	<u>Diff./Avg.</u>	<u>Average SF</u>	<u>Prototype SF</u>	<u>Diff./Avg.</u>	<u>Average SF</u>	<u>Prototype SF</u>	<u>Diff./Avg.</u>
BX	6,942	8,232	-1,290	8,465	13,230	-4,765	9,311	15,386	-6,075
BK	5,792	8,232	-2,440	8,945	13,230	-4,285	10,987	15,386	-4,399
MN	6,478	8,232	-1,754	10,576	13,230	-2,654	12,389	15,386	-2,997
QU	6,975	8,232	-1,257	6,697	13,230	-6,533	11,246	15,386	-4,140
SI	5,567	8,232	-2,665	7,034	13,230	-6,196	12,039	15,386	-3,347

As illustrated by the chart, the physical facilities are notably constrained and limited, particularly with the introduction of new equipment and larger trucks compared to those available two centuries ago.

Number of Firehouses by Borough

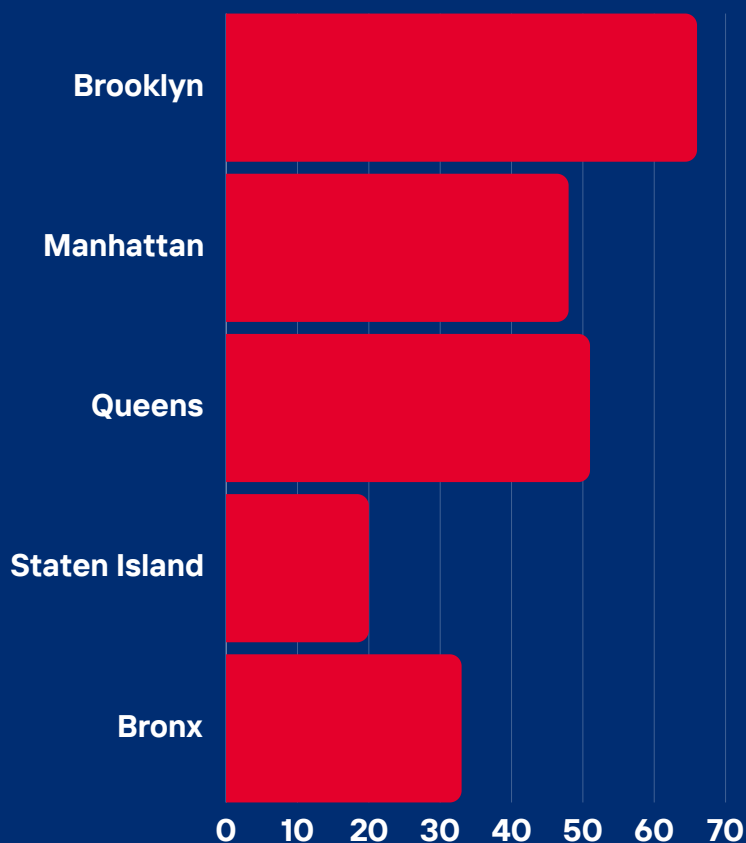

Number of Landmarked FHs

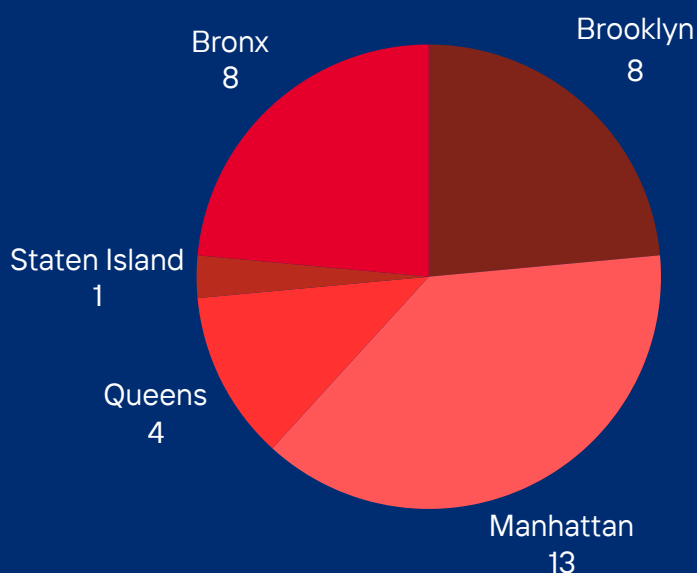


CHALLENGE 3: OPERATIONAL IMPACT

As the FDNY sets its sights on the future and considers the possibility of reconstructing its facilities, careful consideration must be given to these efforts to effectively manage the operational impact not only on the facility itself but also on the broader community it serves.

This involves coordinating construction schedules, temporary relocations, and alternative service provisions to minimize any adverse effects on emergency response times in the area. Ensuring clear communication with the community about the renovation process and its potential implications is crucial for maintaining transparency and building trust in our communities.

Additionally, 34 firehouses have landmark status, which greatly complicates renovation, expansion, repair, and upgrade processes. Overall, all renovations are subject to location specific design and construction timelines. To ensure minimal disruption to service, major renovations must be staggered.

The work can be done, but it must be done intentionally and strategically to maintain robust operations in its community.

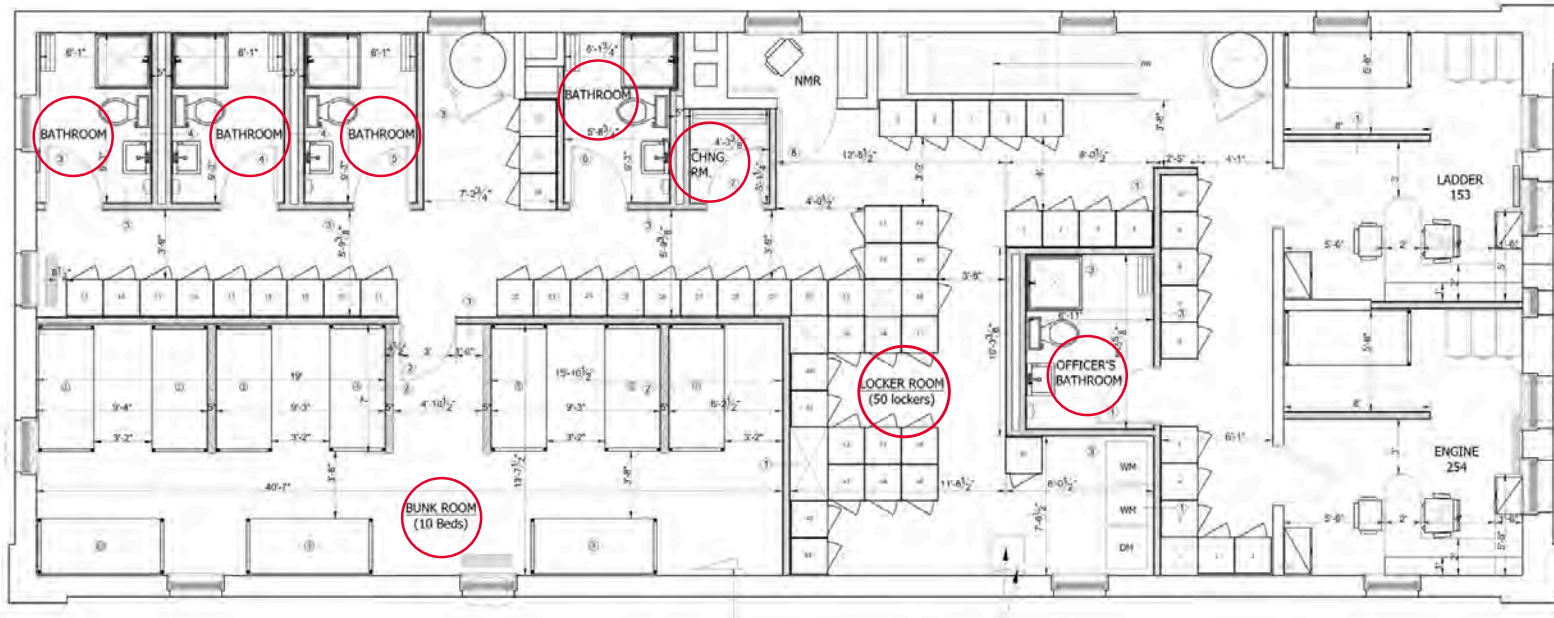

04 UPDATED DESIGN STANDARDS

In 2023, the Fire Department updated its design standards for all future construction and gut renovations at firehouses and EMS stations to ensure that, going forward, locker rooms, access to lockers, and restrooms will all be gender-neutral. Additionally, design standards specify that all stations will be built with a nursing room. While there are no nationwide regulations governing design standards, the Fire Department complies with local ordinances that are increasingly embracing gender-neutral criteria for public and work facilities.

Gender-Neutral Locker Rooms

Going forward, firehouses and EMS stations will both be designed with gender-neutral locker rooms and transitions. Gender-neutral quiet rooms or single-occupancy restrooms will double as changing rooms. Firehouses will have 25 single-tier lockers for a single company and 50 single-tier lockers for a double company. EMS stations will have six double-tier lockers.

Gender-Neutral Restrooms

All newly designed/built restrooms will be gender-neutral and single-occupancy. Each will have a shower, one toilet, one sink, and a bench for changing. Firehouses will have two such restrooms for a single company and four for a double company. EMS stations will have six restrooms.

The blueprint pictured above showcases the new second floor of Engine Company 254/Ladder 153. All lockers, restrooms, and changing rooms are gender-neutral and easily accessible through gender-neutral hallways.

05

PERMANENT & INTERIM MEASURES

PERMANENT MEASURES

Despite these challenges, the Department has taken significant steps in the past 35 years to upgrade its network of firehouses for a diverse workforce. Most notably, the Department has ensured that as of 2022, all 218 firehouses have at least one (1) female restroom and locker room, and one (1) gender-neutral restroom on the apparatus level/first floor. *See Appendix D for breakdown for firehouse facilities.*

Prior to 2010, female facilities were installed on an as-needed basis when female firefighters were assigned or detailed to a firehouse. A 2010 Equal Employment Opportunity settlement resulted in the Fire Department committing to install female facilities at all firehouses in the City. Working with the Office of Management and Budget, the Fire Department procured \$75 million to improve facility access for female firefighters. Between 2014 and 2016, the Department utilized this funding to conduct floor renovations of 47 firehouses at an average cost of \$1.5 million per firehouse. These renovations focused on expanding access to restrooms, transitions, and locker rooms. This was the largest, and last, major capital investment from the City focused on female firefighter facilities.

Additionally, permanent nursing pods and nursing rooms continue to be installed on an as-needed basis. As of this writing, 17 fire facilities are currently equipped with a nursing space.

Pictured to the right is a nursing pod in Station 47, Engine 265, Ladder 121, and Battalion 47 in Queens. The 4 foot by 8 foot pod is a self-contained mobile unit equipped with comfortable benches, a table, an electrical outlet for plugging in a breast pump and a door that can be locked for privacy.



INTERIM MEASURES

Construction of Temporary Transitions, Hallways, and Barriers

As an illustration, many firehouses were originally built with an open concept floor plan, meaning many of the key access areas are all in one space rather than divided to ensure privacy. To maintain clear access, creative solutions are required. Temporary barriers approximately 6 feet in height can be installed in, through, and around locker rooms to create separation between changing areas and transitions to company quarters, restrooms, offices, and other facilities.

For instance, Engine 229 in Brooklyn rearranged the lockers to ensure privacy while maintaining clear access through changing areas, sleeping quarters, and shared spaces.

This can be done through the Bureau of Facilities Management (BFM) or by the firehouse itself. However, the Department continuously evaluates the need for additional measures.

Construction of Temporary Changing Rooms

Temporary changing rooms were installed at Squad 270 and Engines 246, 247, and 290. The rooms are 5' x 5' and provide a designated space for male firefighters to change separate from locker rooms or directly in front of lockers. When utilized by the company, these temporary changing rooms transform previously male locker rooms and locker locations into gender-neutral spaces useable by all firefighters.

Placement Coordination for Work Assignments

In October 2023, the Bureau of Facilities Management began coordinating facility placements for probationary female firefighters and female firefighters assigned to year-long rotations. This coordination was implemented to increase female firefighters' access to stations with appropriate gender-neutral and single gender facilities.

Probationary firefighters select their top three desired firehouse placements, which are then sent to BFM for review. The Bureau subsequently examines the availability and appropriateness of female and/or gender-neutral facilities at each location, considering the number of female firefighters already assigned and if the location is suitable for additional female firefighters. Based on these findings, the Bureau ranks the three placements from most suitable to least suitable and issues its rankings as recommendations to Fire Operations. Fire Operations will, then, determine the best work assignment based on the preference of the member and BFM's ranking.





05

FACILITY SITE SURVEY

Site survey questions were formulated by a working group composed of representatives from various bureaus and units within the Fire Department, including the Bureau of Facilities Management, Management, Analysis and Planning, Fire Operations, the Commissioner's Executive Officer, Diversity, Equity, and Inclusion, and Management and Budget.

The survey consisted of ten (10) questions and can be found in Appendix A at the end of this report. The survey questions evaluated:

- Access to Female Restrooms/Locker Rooms
- Gender-Neutral and/or Female Facility Signage
- Location of the Female Restroom within the Firehouse
- Location/Total Number of Female Firefighter Lockers
- Location of Laundry Facilities
- Whether a Facility is Equipped with a Nursing Room or Nursing Pod

Between January 20th and June 2nd, 2023, FDNY architects, project managers, and a compliance coordinator conducted site surveys of all 218 firehouses citywide with the formulated questions.

SURVEY RESULTS

Access to Restrooms and Locker Rooms

- 100% (218) of firehouses have at least one female firefighter restroom and locker room.
- 65.5% (143) of firehouses have a gender-neutral transition to the female firefighter restroom and locker room.

Gender-Neutral and/or Female Facility Signage

- 91.2% (199) of firehouses have a gender-neutral sign on the apparatus/first floor restroom.
- 93.1% (203) of firehouses have signage on female firefighter restrooms

Note: Since survey completion all non-compliant firehouses' signage have been rectified.

Location of the Female Fighter Restroom(s) and Locker Room(s) within the Firehouse

- 91.7% (200) of firehouses have a female firefighter restroom and locker room are on the 2nd floor.
- 5.9% (13) of firehouses have a female firefighter restroom on the 3rd floor.
- 2.2% (5) of firehouses have a female firefighter restroom in an alternate location (i.e. 4th floor).

Nursing Room

- 6% of firehouses have a designated nursing room or nursing pod for female firefighters.

Location of the Female Fighter Restroom(s) and Locker Room(s) within the Firehouse

- 93.1% (203) of firehouses have a female firefighter locker room within the female firefighter restroom. The remainder have lockers in other neutral locations (i.e. outside the restroom)
- On average, locker rooms can accommodate two female firefighters at a time.


Other Statistics

- 72% of firehouses have a gender-neutral transition to the company office.
- 68% of firehouses have a gender-neutral transition to the company quarters.
- 79.9% of firehouses have laundry facilities in neutral shared-spaces.

Example of proper signage for female restroom.



Example of proper signage for gender-neutral restroom.

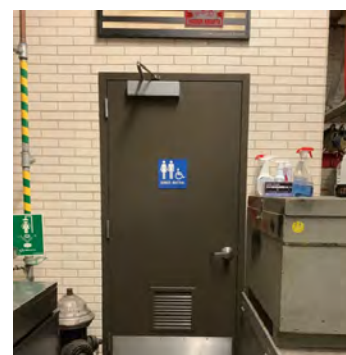

06

Options for Expanding Access

The Fire Department has identified three strategies for further permanent facility upgrades that would fully facilitate usage by a diverse workforce.



OPTION ONE

Construction of Additional Floor(s) at Firehouses

BENEFITS

Creation of Increased Space for Restrooms/Locker Rooms and General Needs

Firehouses are in desperate need for increased floor space, as firehouses are on average thousands of square feet under prototypical spatial standards.

Decrease in Toxin Exposure

By incorporating an extra level into firehouses, it could reduce exposure to toxins by relocating program functions away from the apparatus floor and onto the new floors.

Capitalization of Pre-Existing Physical Assets

Under this model, the FDNY would utilize the firehouse's existing physical assets and not build additional standalone firehouses.

No negative long-term impact on alarm box assignments.

DRAWBACKS

Cost

BFM estimates the cost per firehouse to build additional floors to be between \$13,000,000 and \$17,000,000.

Length of Time

Each project would require 18-24 months to complete (for which firehouses would be inoperable), and more than 25 years to fully remodel the entire firehouse network.


Operational Impact

Companies would need to be relocated to adjacent firehouses with possible negative impacts to emergency response times.

Lack of Long-Term Viability

Revamping the aging firehouse network may not constitute the best use of capital and city assets.

- 47.5% of firehouses are located on one-way streets.
- 67% are in the middle of a block instead of on a corner.
- 30% have bike lanes in front of their quarters.
- 35.5% are on streets with bus lanes.
- 65.1% of firehouses are at least 85 years old.

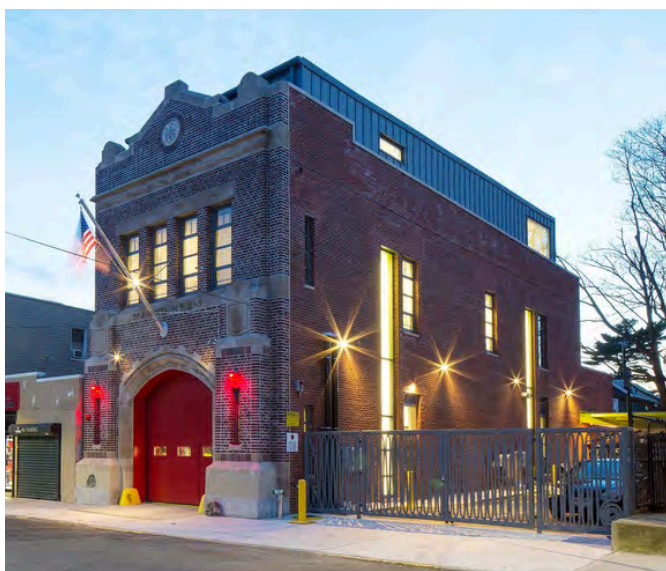

The photo above is of Engine 293 in Queens which recently renovated to include an additional floor.



OPTION TWO

Renovation of Firehouse Interiors without Floor Additions

BENEFITS

Gender Neutrality

Despite spacing limitations, gut renovations are expected to facilitate fully accessible transitions and facilities.

Cost

BFM estimates complete gut renovations as the cheapest option at \$8,000,000 to \$12,000,000 per firehouse.

DRAWBACKS

Loss of Space

Without additional floor construction, the expansion of restroom and locker room facilities will further reduce already limited available space for other operational needs.

Operational Impact

Companies would need to be relocated to adjacent firehouses during renovations with possible negative impacts to emergency response time.

Length of time

Each facility would require 12-15 months to complete during which time firehouses would be inoperable.

Engine 218, 650 Hart St in Brooklyn, was recently renovated without a floor addition and the process took about 15 months.

Note: It is possible to do renovations of single floors, at certain locations, but the costs and timelines vary by location.

OPTION THREE

Collaboration with City agencies and Private Developers to include State-of-the-Art Firehouses and EMS Stations as part of New Building Projects and Developments.

BENEFITS

Operational Impact

No need to relocate units until the project is completed. The Department may be able to keep existing facilities in the area and utilize for other operational benefits.

Future-Proofed Firehouses and EMS Stations for:

- Diverse Workforce
- Natural Disasters
- Environmental Resilience
- Modern Spatial Standards

Cost

The cost of new firehouses would vary by location and partnership. The costs could be shared between the Agency, the City, and public-private partnerships.

DRAWBACKS

Lack of Development Opportunities

Not as many opportunities in the outer boroughs compared to Manhattan. There could be possible Land Use and Zoning Issues.

Operational Impact

Potential Development Areas/Sites that may impact long term response times.

Negotiation

Need for negotiation (including use agreement and financing structure) with developers, zoners, and city planners to occupy the ground floor of public or private projects.

Options	Costs	Time & Operational Impact
Construction of Additional Floor(s) at Firehouses	\$13,000,00 to \$17,000,000	Companies need to be relocated and the project could take 18-24 months.
Renovation of Firehouse Interiors without Floor Additions	\$8,000,000 to \$12,000,000	Companies need to be relocated and the project could take 12-15 months.
Collaboration with City agencies and Private Developers	Varies	No relocation necessary and the project's timeline is dependent on external partners.



09 CONCLUSION

The Fire Department believes that each of these options would be best suited for specific segments of the firehouse network. Because of the scale of ongoing real estate development projects in much of Manhattan, the Department is well positioned to benefit from partnerships to include new firehouses as part of new residential or commercial projects in this Borough. In many other parts of the City, the addition of a third or fourth floor is a more appropriate, and cost-effective, update. In locations where the Department is limited by physical or financial capital, renovations of firehouse interiors without floor additions may be best.

No single option, nor even a mixed-methods approach, guarantees that permanent facility upgrades for a gender-neutral workforce can be implemented immediately, easily, or at low cost. To achieve full restroom accessibility and availability, it will require substantial capital and commitment from the Department, the City of New York, public and private partners, and other stakeholders.

The New York City Fire Department is committed to the best set of permanent upgrade options and will do so by working with all willing partners — both private and public — towards full accessibility for our evolving, diverse workforce.

APPENDIX A:

SITE SURVEY QUESTIONS

1. Is there clear access to the female restroom?
 - a. If not, please provide details.
2. Is there a gender-neutral sign on the apparatus/first floor restroom?
 - a. Take and upload photo(s) of the apparatus/first floor restroom.
3. Where is the female restroom located?
4. Is there a female sign on the door?
5. Are the female lockers inside the female restroom?
 - a. If yes, how many lockers are in the female restroom?
 - b. If not, where are the female lockers located?
 - c. In total, how many female lockers are in the facility?
6. Is there a neutral pathway or access to the female restroom/locker room?
 - a. If not, why is there not a pathway to the female restroom/locker room?
 - b. What work would be needed to create a perfect pathway (transition)?
 - c. Take and upload photo(s) of the female restroom/locker room.
7. Is there a neutral pathway or access to the Company Office?
 - a. If not, please write below.
8. Is there a neutral pathway or access to the Officer's Quarters?
 - a. If not, please write below.
9. Where is the laundry room?
10. Does the station have a nursing room or nursing pod?



FDNY

Bureau of Facilities Management FIRE AND EMS STATION DESIGN STANDARDS

2023

Gender-Neutral Bathrooms

Classification:

Private

Primary Adjacencies:

Quiet Rooms, Firefighters' Lockers, Laundry

Special Requirements:

Fire:

- For a single company, provide two single-occupancy, gender-neutral bathrooms. Each to have one 36" X 36" shower, one toilet, one sink, and a bench for changing.
- For a double company, provide four single-occupancy, gender-neutral bathrooms.
- Include all the accessories listed in Division 10.B – Interior Specialties
- Include space for the trash receptacle.
- Provide privacy locksets with "occupied" and "vacant" indicators

EMS:

- Provide six single-occupancy, gender-neutral bathrooms with one 36" X 36" shower, one toilet, one sink, and a bench for changing.

HVAC:


Heating, cooling, ventilation as required

APPENDIX C:

EC 287 GENDER NEUTRAL BLUEPRINT

ALL IDEAS, DESIGNS, ARRANGEMENTS & PLANS INDICATED OR REPRESENTED BY THIS DRAWING ARE OWNED BY AND ARE PROPERTY OF RONNETTE RILEY ARCHITECT & WERE DEVELOPED BY HER FOR THE PROJECT. NONE OF SUCH IDEAS, DESIGNS, ARRANGEMENTS OR PLANS SHALL BE USED BY OR FOR ANY OTHER INDIVIDUAL, FIRM OR CORPORATION FOR ANY PURPOSE WHATSOEVER WITHOUT THE WRITTEN PERMISSION OF RONNETTE RILEY ARCHITECT.
© Ronnette Riley Architect

DOB Stamps

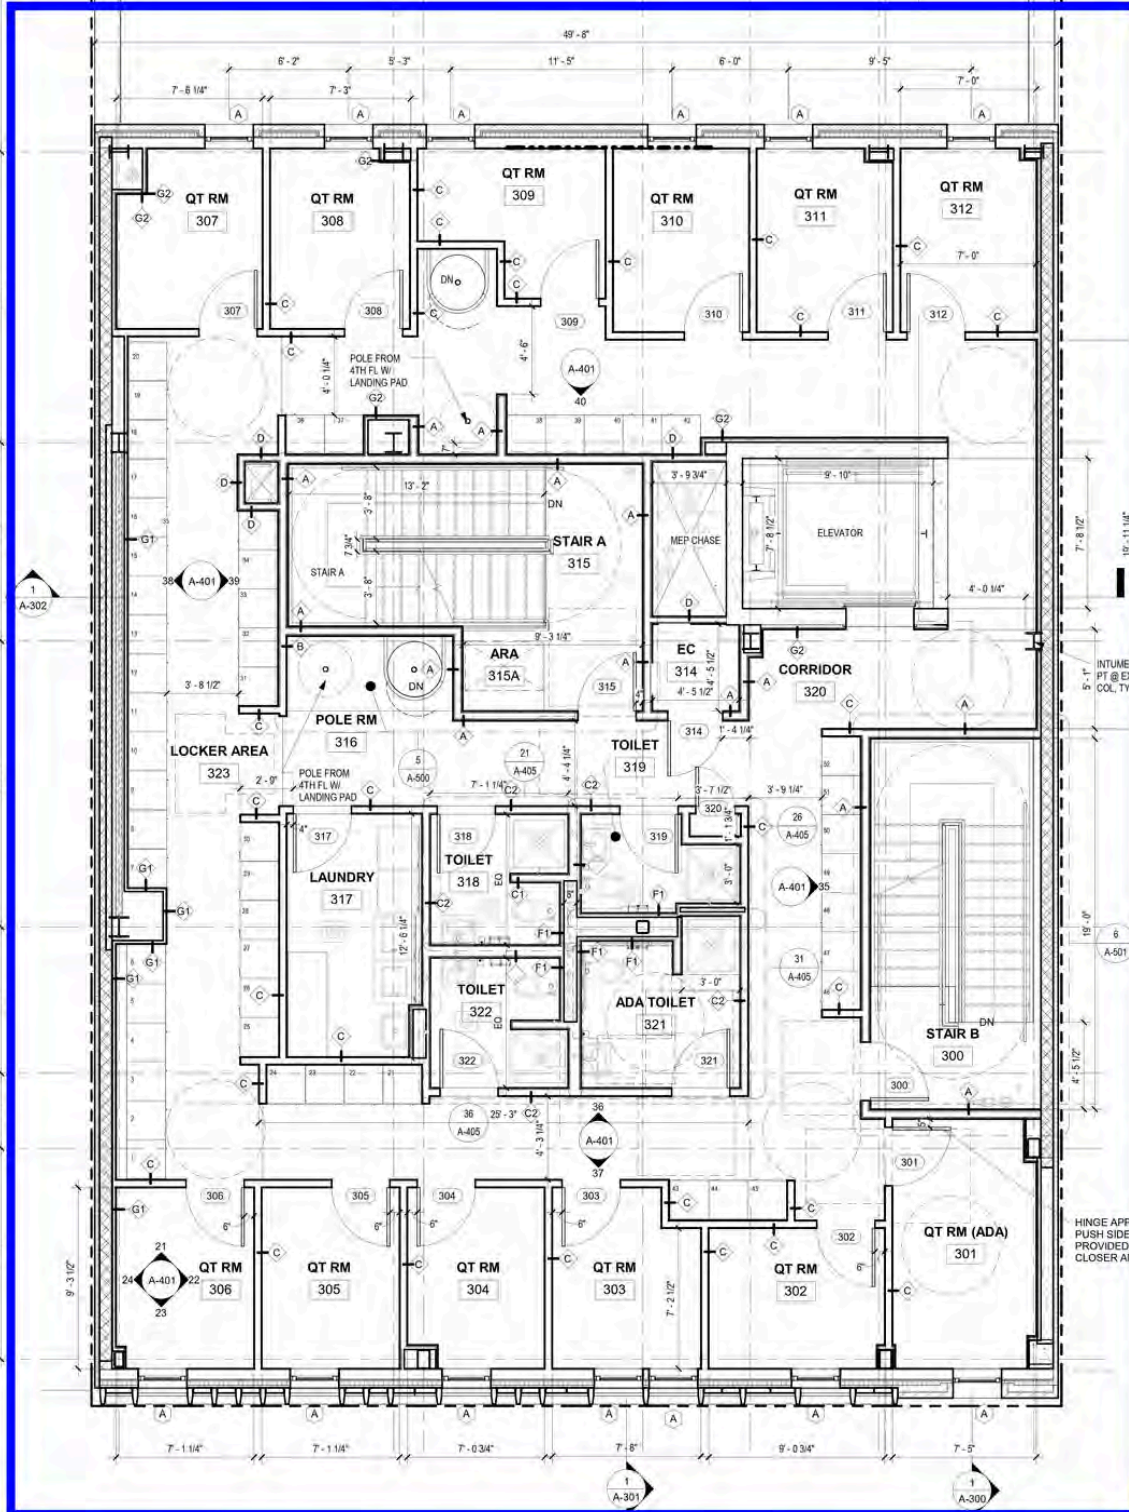

B-SCAN

Cameron Proj #: 4152

Seal:

Modeled: BTL

Checked: YM

Project

FDNY EC 287 ELMHURST

86-53 GRAND AVE, ELMHURST, NY 11373

Drawing Title

3RD & 4TH FL PLANS

DOBNOV: Q08020327-11

Drawing Number

Scale: 1/4" = 1'-0"

A-103.00

APPENDIX D: BREAKDOWN OF FIREHOUSES

Borough	Unit	Division	Batallion	Address	Description of Female Facility	Neutral Access to Female Facility	Temporary and Permanent Renovations To Consider for Perfect Circulation	Construction Status/Plan
Manhattan	E55	1	2	363 Broome St, New York, NY 10013	2 lockers (out of 3) are located in the female restroom on the second floor.	Yes		
Manhattan	E9/L6	1	4	75 Canal St, New York, NY 10002	2 lockers located in the female restroom on the second floor.	Yes		
Manhattan	D1/L20	1	2	253 Lafayette St, New York, NY 10012	2 lockers located in the female restroom on the second floor.	Yes		
Manhattan	E4/L15	1	1	42 South St, New York, NY 10005	2 lockers located in the female restroom on the second floor.	Yes		
Manhattan	B4/E15/L18	1	4	25 Pitt St, New York, NY 10002	2 lockers located in the female restroom on the second floor.	Yes		
Manhattan	E5	1	6	340 E 14th St, New York, NY 10003	2 lockers located in the female restroom on the second floor.	Yes		
Manhattan	E34/L21	1	7	440 W 38th St, New York, NY 10018	3 lockers located in the female restroom on the second floor.	Yes		
Manhattan	E6	1	1	49 Beekman St, New York, NY 10038	2 lockers located in the female restroom on the 4th floor.	Yes		
Manhattan	E10/L10	1	1	24 Liberty St, New York, NY 10006	2 lockers located in the female restroom on the second floor.	Yes		
Manhattan	B2/E24/L5	1	2	227 6th Ave, New York, NY 10014	4 lockers located in the female restroom on the second floor.	Yes		
Manhattan	B1/E7/L1	1	1	100 Duane St, New York, NY 10007	1 locker located in the female restroom on the second floor.	Yes		
Manhattan	B7/E3/L12	1	7	150 West 19th Street New York, NY 10011	4 lockers located in the female restroom on the second floor.	Yes		
Manhattan	E 14	1	6	18th St, New York, NY 10003	1 locker located in the female restroom on the second floor.	Yes		
Manhattan	B6/L3	1	6	103 E 13th St, New York, NY 10003	2 locker located in the female restroom on the second floor.	Yes		
Manhattan	E28/L11	1	4	222 E 2nd St, New York, NY 10009	1 locker located in the female restroom on the second floor.	Yes		
Manhattan	L8	1	2	14 North Moore St, New York, NY 10013	2 lockers located in the female restroom on the second floor.	Yes		
Manhattan	E26	1	7	222 W 37th St, New York, NY 10018	2 lockers located in the female restroom on the second floor.	Yes		
Manhattan	E33/L9	1	6	42 Great Jones St, New York, NY 10003	2 (out of 3) lockers located in the female restroom on the second floor.	Yes		In FY 27 - will undergo renovation to become gender-neutral.
Manhattan	E1/L24	1	7	142 West 31 Street, New York, NY 10001	2 lockers located in the female restroom on the second floor.	Yes		
Manhattan	B11/E76/L22	3	11	145 W 100th St, New York, NY 10025	2 lockers located in the female restroom on the second floor.	No	Rearrange Locker/s	
Manhattan	E58/L26	3	12	1367 5th Ave, New York, NY 10029	2 lockers located in the female restroom on the second floor.	No	2nd Floor Renovation Rearrange Locker/s	This will be considered a priority location for future funding opportunities.
Manhattan	E65	3	8	33 W 43rd St, New York, NY 10036	2 lockers located in the female restroom on the second floor.	No	Rearrange Locker/s	
Manhattan	E37/L40	3	11	415 W 125th St, New York, NY 10027	No lockers and female restroom is on the second floor.	No	2nd Floor Renovation	
Manhattan	E47	3	11	502 W 113th St, New York, NY 10025	1 locker located in the female restroom on the second floor.	No	2nd Floor Renovation 3rd Floor Renovation	
Manhattan	E91	3	12	242 E 111th St, New York, NY 10029	There is a female restroom, but no female lockers.	No	2nd Floor Renovation 3rd Floor Renovation	
Manhattan	E53/L43	3	10	1836 3rd Ave, New York, NY 10029	2 lockers located in the female restroom on the second floor.	Yes		
Manhattan	E23	3	9	215 W 58th St, New York, NY 10019	2 lockers located in the female restroom on the second floor.	Yes		

Manhattan	E40/L35	3	9	131 Amsterdam Ave, New York, NY 10023	3 lockers located in female restroom on the second floor.	Yes	
Manhattan	E74	3	11	120 W 83rd St, New York, NY 10024	2 lockers located in the female restroom on the third floor.	Yes	
Manhattan	D3/L25	3	11	205 W 77th St, New York, NY 10024	2 lockers located in the female restroom on the second floor.	Yes	
Manhattan	B12/E35/L14	3	12	2282 3rd Ave, New York, NY 10035	Female restroom located on the second floor. No female lockers.	Yes	
Manhattan	B10/E22/L13	3	10	159 E 85th St, New York, NY 10028	2 lockers located in the female restroom on the second floor.	Yes	
Manhattan	E44	3	10	221 E 75th St, New York, NY 10021	1 locker located in the female restroom on the second floor.	Yes	
Manhattan	E39/L16	3	10	157 E 67th St, New York, NY 10065	1 locker located in the female restroom on the third floor.	Yes	
Manhattan	E21	3	8	238 E 40th St, New York, NY 10016	2 lockers located in the female restroom on the second floor.	Yes	
Manhattan	B9/E54/L4	3	9	782 8th Ave, New York, NY 10036	2 lockers located in the female restroom on the second floor.	Yes	
Manhattan	B8/E8/L2	3	8	165 E 51st St, New York, NY 10022	2 lockers located in the female restroom on the second floor.	Yes	
Bronx	B17/E92/L44	6	17	1259 Morris Ave, Bronx, NY 10456	2 lockers inside of female restroom on the 2nd floor.	No	2nd Floor Renovation 3rd Floor Renovation
Bronx	E 83 / L 29	6	14	618 E 138th St, Bronx, NY 10454	1 locker located in the general area and female restroom is located on second floor.	No	Complete Facility Renovation
Bronx	B14/E60/L17	6	14	341 E 143rd St, Bronx, NY 10454	2 lockers located in the female restroom on the second floor.	No	2nd Floor Renovation 3rd Floor Renovation
Bronx	E64/L47	6	3	1224 Castle Hill Ave, Bronx, NY 10462	2 lockers located in the female restroom on the second floor.	Yes	
Bronx	E96/L54	6	3	1689 Story Ave, Bronx, NY 10473	2 lockers located in the female restroom on the second floor.	Yes	
Bronx	B3/E94/L48	6	3	1226 Seneca Ave, Bronx, NY 10474	2 lockers located in the female restroom on the second floor.	Yes	
Bronx	E73/L42	6	26	655 Prospect Ave, Bronx, NY 10455	2 lockers located in the female restroom on the second floor.	Yes	
Bronx	E46/L27	6	17	460 Cross Bronx Expy, Bronx, NY 10457	2 lockers located in the female restroom on the second floor.	Yes	
Bronx	E82/L31	6	26	1213 Intervale Ave, Bronx, NY 10459	3 lockers located in female restroom on the second floor.	Yes	By end of FY 24 - will receive a female suite
Bronx	B26/E50/L19	6	26	1155 Washington Ave, Bronx, NY 10456	2 lockers located in the female restroom on the second floor.	Yes	
Bronx	E68/L49	6	17	1160 Ogden Ave, Bronx, NY 10452	2 lockers located in the female restroom on the second floor.	Yes	
Manhattan	E59/L30	6	16	111 W 133rd St, New York, NY 10030	2 lockers located in the female restroom on the second floor.	Yes	
Manhattan	B16/E69/L28	6	16	248 W 143rd St, New York, NY 10030	1 locker located in the female restroom on the second floor.	Yes	
Manhattan	E80/L23	6	16	503 W 139th St, New York, NY 10031	3 lockers located in female restroom on the second floor.	Yes	
Bronx	B19/E75/L33	7	19	2175 Walton Ave, Bronx, NY 10453	2 lockers located in the female restroom on the second floor.	No	Rearrange the quite room to create Hallway
Bronx	E62/L32	7	27	3431 White Plains Rd, Bronx, NY 10467	1 locker inside of female restroom on the 2nd floor.	No	2nd Floor Renovation Other
Bronx	E70/L53	7	20	169 Schofield St, Bronx, NY 10464	1 locker inside of female restroom on the second floor.	No	2nd Floor Renovation This will be considered a priority location for future funding opportunities.
Bronx	B27/E79/37	7	27	2928 Briggs Ave, Bronx, NY 10458	1 locker inside of female restroom on the second floor.	No	2nd Floor Renovation
Manhattan	E84/L34	7	13	513 W 161st St, New York, NY 10032	2 lockers located in the female restroom on the second floor.	No	Other - Provide passage without going through bunk room
Manhattan	E67	7	13	518 W 170th St, New York, NY 10032	2 lockers located in the female restroom on the second floor.	No	Complete Facility Renovation
Manhattan	E95/L36	7	13	29 Vermilyea Ave, New York, NY 10034	2 lockers located in the female restroom on the second floor.	No	2nd Floor Renovation This will be considered a priority location for future funding opportunities.
Bronx	E 88 / L 38	7	18	2223 Belmont Ave, Bronx, NY 10457	1 locker inside of female restrom on the second floor.	Yes	
Bronx	E81/L46	7	19	3025 Bailey Ave, Bronx, NY 10463	2 lockers located in the female restroom on the second floor.	Yes	

Bronx	E52/L52	7	27	4550 Henry Hudson Parkway East, Bronx, NY 10471	2 lockers located in the female restroom on the second floor.	Yes	
Bronx	B15/E63/L39	7	15	755 E 233rd St, Bronx, NY 10466	3 lockers located in female restroom on the second floor.	Yes	
Bronx	E38/L51	7	15	3446 Eastchester Rd, Bronx, NY 10469	1 locker located in female restroom on the second floor.	Yes	
Bronx	E97	7	15	1454 Astor Ave, Bronx, NY 10469	2 lockers located in the female restroom on the second floor.	Yes	
Bronx	E66/L61	7	15	21 Asch Loop, Bronx, NY 10475	2 lockers located in the female restroom on the second floor.	Yes	
Bronx	E72	7	20	3929 E Tremont Ave, Bronx, NY 10465	1 locker located in female restroom on the second floor.	Yes	
Bronx	E89/L50	7	20	2924 Bruckner Blvd, Bronx, NY 10465	2 lockers located in the female restroom on the second floor.	Yes	
Bronx	E90/L41	7	20	1843 White Plains Rd, Bronx, NY 10462	2 lockers located in the female restroom on the second floor.	Yes	
Bronx	B18/E45/L58	7	18	925 E Tremont Ave, Bronx, NY 10460	2 lockers located in the female restroom on the second floor.	Yes	
Bronx	D7/E48/L56	7	18	2417 Webster Ave, Bronx, NY 10458	3 lockers located in female restroom on the second floor.	Yes	
Bronx	D6/E71/L55	7	14	720 Melrose Ave, Bronx, NY 10455	4 lockers located in female restroom on the second floor.	Yes	
Bronx	E42	7	19	1781 Monroe Ave, Bronx, NY 10457	1 locker located in female restroom on the second floor.	Yes	
Bronx	E43/L59	7	19	1901 Sedgwick Avenue, Bronx, NY 10453	1 locker located in the female restroom on the second floor.	Yes	
Manhattan	B13/E93/L45	7	13	515 W 181st St, New York, NY 10033	2 lockers located in the female restroom on the second floor.	Yes	
Brooklyn	E246/L169	8	43	2732 E 11th St, Brooklyn, NY 11235	2 lockers located in the female restroom on the second floor.	No	2nd Floor Renovation 3rd Floor Renovation
Brooklyn	E 318 /L 166	8	43	2510 Neptune Ave, Brooklyn, NY 11224	1 locker located in female restroom on the second floor.	No	2nd Floor Renovation
Brooklyn	B43/E245/L16 1	8	43	2929 W 8th St, Brooklyn, NY 11224	2 lockers located in the female restroom on the second floor.	No	2nd Floor Renovation 3rd Floor Renovation
Brooklyn	E 318 /L 166	8	43	2510 Neptune Ave, Brooklyn, NY 11224	2 lockers located in the female restroom on the second floor.	No	Complete Facility Renovation 2nd Floor Renovation
Staten Island	E151/L76	8	23	7219 Amboy Rd, Staten Island, NY 10307	2 lockers located in the female restroom on the second floor.	No	2nd Floor Renovation Rearrange Locker/s
Staten Island	B48/E245/L16 1	8	21	278 McClean Ave, Staten Island, NY 10305	2 lockers located in the female restroom on the second floor.	No	2nd Floor Renovation Rearrange Locker/s
Staten Island	E157/L80	8	22	1573 Castleton Ave, Staten Island, NY 10302	2 lockers located in the female restroom on the second floor.	No	2nd Floor Renovation
Staten Island	B23/E162/L82	8	23	256 Nelson Ave, Staten Island, NY 10308	1 locker located in the female restroom on the second floor.	No	2nd Floor Renovation
Staten Island	E155/L78	8	21	14 Brighton Ave, Staten Island, NY 10301	2 lockers located in the female restroom on the second floor.	No	2nd Floor Renovation
Staten Island	E156	8	22	412 Broadway, Staten Island, NY 10310	1 locker located in the female restroom on the second floor.	No	2nd Floor Renovation
Staten Island	B22/L79	8	22	1189 Castleton Ave, Staten Island, NY 10310	1 locker located in the female restroom on the second floor.	No	2nd Floor Renovation
Brooklyn	E243/L168/B4 2	8	42	8653 18th Avenue, Brooklyn, 11214	1 locker located in the restroom on the second floor.	No	Complete Facility Renovation This will be considered a priority location for future funding opportunities.
Staten Island	E153/L177	8	21	74 Broad Street,Staten Island,10304	After construction - 2 lockers located inside the restroom on the second floor.	No	By end of FY 24 - will receive a female suite
Staten Island	E159	8	21	1592 Richmond Road,Staten Island, 10304	After construction - 4 lockers located in the restroom on the second floor.	No	By end of FY 24 - will receive a female suite
Brooklyn	E241/L109	8	40	6630 3rd Ave, Brooklyn, NY 11220	1 locker inside of female restroom.	Yes	
Brooklyn	E242	8	42	9219 5th Ave, Brooklyn, NY 11209	1 locker located in the female restroom on the second floor.	Yes	
Brooklyn	E228	8	40	436 39th St, Brooklyn, NY 11232	2 lockers located in the female restroom on the second floor.	Yes	
Brooklyn	E201	8	40	5113 4th Ave, Brooklyn, NY 11220	3 lockers located in female restroom on the third floor.	Yes	
Brooklyn	B40/E247	8	40	1336 60th St, Brooklyn, NY 11219	1 locker located in the female restroom on the second floor.	Yes	
Brooklyn	E284/L149	8	42	1157 79th St, Brooklyn, NY 11228	1 locker located in the female restroom on the second floor.	Yes	
Brooklyn	E330/L172	8	42	2312 65th St, Brooklyn, NY 11204	1 locker located in the female restroom on the second floor.	Yes	
Brooklyn	E253	8	43	2429 86th St, Brooklyn, NY 11214	1 locker located in the female restroom on the second floor.	Yes	
Staten Island	E158	8	22	65 Harbor Rd, Staten Island, NY 10303	2 lockers located in the female restroom on the second floor.	Yes	
Staten Island	E168	8	23	e 10309, 168 Veterans Rd E, Staten Island, NY 10309	1 locker located in the female restroom on the second floor.	Yes	
Staten Island	E164/L84	8	23	1560 Drumgoole Rd W, Staten Island, NY 10312	1 locker located in the bunk room. Restroom located on the second floor.	Yes	

Staten Island	E167/L87	8	23	345 Amadale Rd, Staten Island, NY 10312	1 locker located in the female restroom on the second floor.	Yes	
Staten Island	E165/L85	8	23	3067 Richmond Rd, Staten Island, NY 10306	1 locker located in the female restroom on the second floor.	Yes	
Staten Island	D8/E160/R5	8	21	1850 Clove Rd, Staten Island, NY 10304	2 lockers located in the female restroom on the second floor.	Yes	
Staten Island	B21/E152	8	21	256 Hylan Blvd, Staten Island, NY 10305	1 locker located in the female restroom on the second floor.	Yes	In FY 26 - undergoing construcion to become gender-neutral
Staten Island	E163/L83	8	22	875 Jewett Ave, Staten Island, NY 10314	2 lockers located in the female restroom on the second floor.	Yes	
Brooklyn	E220/L122	11	48	530 11th St, Brooklyn, NY 11215	1 locker located in female restoom on the third floor.	No	Build wall through bunk room
Brooklyn	E229/L146	11	35	75 Richardson St, Brooklyn, NY 11211	1 locker located in female restoom on the second floor.	No	Enclose male locker room
Brooklyn	E218	11	28	650 Hart St, Brooklyn, NY 11221	Building under going a full gut renovation	No	Complete Facility Renovation
Brooklyn	E226	11	31	409 State St, Brooklyn, NY 11217	1 locker located in female restoom on the second floor.	No	Complete Facility Renovation This will be considered a priority location for future funding opportunities.
Brooklyn	B 48 / E 240	11	48	1309 Prospect Ave, Brooklyn, NY 11218	1 locker located in female restoom on the second floor.	No	Complete Facility Renovation
Brooklyn	B 57 / E 235	11	57	206 Monroe St, Brooklyn, NY 11216	2 lockers located in the female restroom on the second floor.	No	Complete Facility Renovation
Brooklyn	E282/L148	11	48	4210 12th Ave, Brooklyn, NY 11219	2 lockers located in the female restroom on the second floor.	Yes	
Brooklyn	E217	11	57	940 Dekalb Ave, Brooklyn, NY 11221	1 locker located in female restoom on the second floor.	Yes	
Brooklyn	E206	11	28	1201 Grand St, Brooklyn, NY 11211	2 lockers located in the female restroom on the second floor.	Yes	
Brooklyn	E237	11	28	43 Morgan Ave, Brooklyn, NY 11237	3 lockers located in female restoom on the second floor.	Yes	
Brooklyn	B28/E271/L124	11	28	392 Himrod St, Brooklyn, NY 11237	2 lockers located in the female restroom on the second floor.	Yes	
Brooklyn	E238/L106	11	28	205 Greenpoint Ave, Brooklyn, NY 11222	2 lockers located in the female restroom on the second floor.	Yes	
Brooklyn	E221/L104	11	35	161 S 2nd St, Brooklyn, NY 11211	2 lockers located in the female restroom on the second floor.	Yes	
Brooklyn	B35/E216/L108	11	35	187 Union Ave, Brooklyn, NY 11211	2 lockers located in the female restroom on the second floor.	Yes	
Brooklyn	E230	11	57	701 Park Ave, Brooklyn, NY 11206	2 lockers located in the female restroom on the second floor.	Yes	
Brooklyn	L102	11	57	850 Bedford Ave, Brooklyn, NY 11205	2 lockers located in the female restroom on the second floor.	Yes	
Brooklyn	E210	11	31	160 Carlton Ave, Brooklyn, NY 11205	1 locker located in the female restroom on the second floor.	Yes	
Brooklyn	E211/L119	11	31	26 Hooper St, Brooklyn, NY 11211	2 lockers located in the female restroom on the second floor.	Yes	
Brooklyn	E205/L118	11	32	74 Middagh St, Brooklyn, NY 11201	2 lockers located in the female restroom on the second floor.	Yes	
Brooklyn	E219/L105	11	57	494 Dean St, Brooklyn, NY 11217	3 lockers located in female restoom on the second floor.	Yes	
Brooklyn	E239	11	48	395 4th Ave, Brooklyn, NY 11215	3 lockers located in female restoom on the second floor.	Yes	
Brooklyn	E279/L131	11	32	252 Lorraine St, Brooklyn, NY 11231	2 lockers located in the female restroom on the second floor.	Yes	
Brooklyn	B32/E202/L101	11	32	31 Richards St, Brooklyn, NY 11231	3 lockers located in female restoom on the second floor.	Yes	
Brooklyn	E282/L148	11	48	4210 12th Ave, Brooklyn, NY 11219	2 lockers located in the female restroom on the second floor.	Yes	
Brooklyn	E207/L110	11	31	11, 172 Tillary St, Brooklyn, NY	1 locker located in the female restroom on the second floor.	Yes	
Manhattan	E224	11	32	274 Hicks St, Brooklyn, NY 11201	3 lockers located in separate female locker room on the 3rd floor.	Yes	
Queens	E315/L125	13	50	159-06 Union Tpke, Jamaica, NY 11432	2 lockers located in the female restroom on the second floor.	No	2nd Floor Renovation By end of CY 24 - ventilation issues will be corrected.
Queens	E301/L150	13	54	91-4 197th St, Hollis, NY 11423	3 lockers located in the female restroom on the second floor.	No	Complete Facility Renovation By end of FY 24 - will receive a female suite
Queens	B54/E 317/L 165	13	54	117-11 196th St, St. Albans, NY 11412	1 locker located in the female restroom on the second floor.	No	2nd Floor Renovation This will be considered a priority location for future funding opportunities.
Queens	E305/L151	13	50	111-02 Queens Blvd, Forest Hills, NY 11375	1 locker located in the female restroom on the second floor.	No	2nd Floor Renovation
Queens	E311/L145	13	54	145-50 Springfield Blvd, Springfield Gardens, NY 11413	1 locker located in the female restroom on the second floor.	No	2nd Floor Renovation This will be considered a priority location for future funding opportunities.
Queens	E314	13	54	142-04 Brookville Blvd, Queens, NY 11422	1 locker located in the female restroom on the second floor.	No	2nd Floor Renovation
Queens	E302/L155	13	54	143-15 Rockaway Blvd, Jamaica, NY 11436	2 lockers located in the female restroom on the second floor.	No	2nd Floor Renovation

Queens	E303/L126	13	50	104-12 Princeton St, Jamaica, NY 11435	3 lockers located in the female restroom on the second floor.	No	2nd Floor Renovation	
Queens	E294/L143	13	51	101-02 Jamaica Ave, Richmond Hill, NY 11418	1 locker located in the female restroom on the second floor.	No	2nd Floor Renovation	
Queens	E268/L137	13	47	257 Beach 116th Street, Queens, 11694	1 locker located in female restroom on the second floor.	No	Complete Facility Renovation	In FY 26 - undergoing construction to become gender-neutral
Queens	L133	13	50	111-36 Merrick Blvd, South Jamaica, NY 11433	1 locker located in the female restroom on the second floor.	Yes		
Queens	E286/L135	13	51	66-44 Myrtle Ave, Ridgewood, NY 11385	2 lockers located in the female restroom on the second floor.	Yes		
Queens	B50/E298/L127	13	50	153-11 Hillside Ave., Jamaica, NY 11432	1 locker located in the female restroom on the second floor.	Yes		
Queens	B51/E308	13	51	107-12 Lefferts Blvd, Queens, NY 11419	2 lockers located in the female restroom on the second floor.	Yes		
Queens	E285/L142	13	51	103-17 98th St, Ozone Park, NY 11417	2 lockers located in the female restroom on the second floor.	Yes		
Queens	E293	13	51	89-40 87th St, Woodhaven, NY 11421	3 lockers located in the female restroom on the second floor.	Yes		
Queens	L134	13	47	1617 Central Ave, Queens, NY 11691	1 locker located in the female restroom on the second floor.	Yes		
Queens	B47/E265/L121	13	47	303 Beach 49th St, Far Rockaway, NY 11691	2 lockers located in the female restroom on the second floor.	Yes		
Queens	E266	13	47	92-20 Rockaway Beach Blvd, Far Rockaway, NY 11693	1 locker located in the female restroom on the second floor.	Yes		In FY 26 - undergoing construction to become gender-neutral
Queens	E331/L173	13	51	158-57 Cross Bay Boulevard Howard Beach, NY 11414	2 lockers located in the female restroom on the second floor.	Yes		
Queens	E329	13	47	402 Beach 169th St, Rockaway Park, NY 11694	2 lockers located in the female restroom on the second floor.	Yes		
Queens	E299/L152	14	52	61-20 Utopia Pkwy, Fresh Meadows, NY 11365	2 lockers located in the female restroom on the second floor.	No	Other - The enclosure where the male lockers are located could have doors installed which would visually separate the male locker room from the circulation space.	
Queens	E316	14	49	27-12 Kearney St, East Elmhurst, NY 11369	1 locker located in the female restroom on the second floor.	No	2nd Floor Renovation	
Queens	E304/L162	14	53	218-44 97th Ave, Queens Village, NY 11429	1 locker located in the female restroom on the second floor.	No	Complete Facility Renovation	In FY 25 - undergoing construction to become gender-neutral
Queens	E319	14	46	78-11 67th Rd, Queens, NY 11379	1 locker located in the female restroom on the second floor.	No	2nd Floor Renovation	
Queens	B46/E287/L136	14	46	86-53 Grand Ave, Elmhurst, NY 11373	2 lockers located in the female restroom on the second floor.	No	2nd Floor Renovation	In FY 25 - undergoing construction to become gender-neutral
Queens	E325/L163	14	49	41-24 51st St, Woodside, NY 11377	1 locker located in the female restroom on the second floor.	No	2nd Floor Renovation	This will be considered a priority location for future funding opportunities.
Queens	E 320 /L 167	14	53	36-18 Francis Lewis Blvd, Flushing, NY 11358	1 locker located in the female restroom on the second floor.	No	2nd Floor Renovation	This will be considered a priority location for future funding opportunities.
Queens	E306	14	53	40-18 214th Pl, Bayside, NY 11361	1 locker located outside restroom on the second floor. 1 restroom located on second floor.	No	2nd Floor Renovation	
Queens	E307/L154	14	49	81-19 Northern Blvd, Jackson Heights, NY 11372	3 lockers located in the female restroom on the second floor within the bunkroom.	No	2nd Floor Renovation	In FY 26 - will become gender-neutral
Queens	B49/E312	14	49	22-63 35th St, Queens, NY 11105	2 lockers located in Hallway on second floor. Restroom located on 2nd floor.	No	2nd Floor Renovation	This will be considered a priority location for future funding opportunities.
Queens	E263	14	49	42-08 Astoria Blvd S, Astoria, NY 11103	4 lockers located in the female restroom on the second floor.	No	2nd Floor Renovation	
Queens	E260	14	45	11-15 37th Ave, Queens, NY 11101	2 lockers located in the female restroom on the second floor.	No	2nd Floor Renovation	
Queens	B52/E274	14	52	41-20 Murray St, Flushing, NY 11355	2 lockers located in the female restroom on the second floor.	No	2nd Floor Renovation	This will be considered a priority location for future funding opportunities.
Queens	E289/L138	14	46	97-28 43rd Ave, Corona, NY 11368	2 lockers located in the female restroom on the second floor.	No	Rearrange Locker/s - Make lockers enclosed to provide privacy along the circulation path to the company offices	
Queens	E324/S4/D14	14	46	108-01 Horace Harding Expy, Corona, NY 11368	1 locker located outside restroom on the second floor. 1 restroom located on second floor.	No	Complete Facility Renovation	This will be considered a priority location for future funding opportunities.
Queens	E291/L140	14	45	56-07 Metropolitan Avenue, Queens, 11237	1 locker located in female restroom on the second floor.	No	Complete Facility Renovation	This will be considered a priority location for future funding opportunities.

Queens	E313/L164	14	53	44-01 244th St, Douglaston, NY 11363	2 lockers located in the female restroom on the second floor.	Yes			
Queens	E251	14	53	254-20 Union Tpke, Floral Park, NY 11004	2 lockers located in the female restroom on the second floor.	Yes			
Queens	B53/E326/L160	14	53	64-04 Springfield Blvd, Oakland Gardens, NY 11364	1 locker located in the female restroom on the third floor.	Yes			
Queens	E258/L115	14	45	10-40 47th Ave, Long Island City, NY 11101	2 lockers located in the female restroom on the second floor.	Yes			
Queens	B4/E259/L128	14	45	33-51 Greenpoint Ave, Long Island City, NY 11101	3 lockers located in the female restroom on the third floor.	Yes			
Queens	E292/R4	14	46	64-18 Queens Blvd, Woodside, NY 11377	1 locker located in the female restroom on the second floor.	Yes			
Queens	E273/L129	14	52	40-18 Union St, Flushing, NY 11354	2 lockers located in the female restroom on the second floor.	Yes			
Queens	E297/L130	14	52	119-11 14th Rd, College Point, NY 11356	1 locker located in the female restroom on the third floor.	Yes			
Queens	E262	14	49	30-89 21 Street Astoria, NY 11102	1 locker located in the female restroom on the second floor.	Yes			
Queens	L116	14	45	37-20 29th St, Long Island City, NY 11101	2 lockers located in the female restroom on the second floor.	Yes			
Brooklyn	B44/E231/L120	15	44	107 Watkins St, Brooklyn, NY 11212	2 lockers located in the female restroom on the second floor.	No	Other - Partition off entrance to make locker room from stairs		
Brooklyn	B37/E222	15	37	32 Ralph Ave, Brooklyn, NY 11221	1 locker located in female restroom on the second floor.	No	Other - Partition off lockers and hallway		This will be considered a priority location for future funding opportunities.
Brooklyn	E233/L176	15	44	25 Rockaway Ave, Brooklyn, NY 11207	2 lockers located in the female restroom on the third floor.	No	Other - Partition off part of tv room		
Brooklyn	B38/E234/L123	15	38	1352 St Johns Pl, Brooklyn, NY 11213	2 lockers located in the female restroom on the second floor.	No	Other - Put a door to the men's bunk room		By end of CY 24 - ventilation issues will be corrected.
Brooklyn	E 323	15	58	6405 Avenue N, Brooklyn, NY 11234	2 lockers located in the female restroom on the second floor.	No	Other - Re locate the gym		
Brooklyn	E 281 / L 147	15	41	1210 Cortelyou Rd, Brooklyn, NY 11218	1 locker located in female restoom on the second floor.	No	Other - Reorganize the 2nd floor & put up partition		This will be considered a priority location for future funding opportunities.
Brooklyn	E321	15	33	2165 Gerritsen Ave, Brooklyn, NY 11229	3 lockers inside of female restroom.	No	Partition Off Gym		
Brooklyn	B 58 / E 257 / L 170	15	58	1361 Rockaway Pkwy, Brooklyn, NY 11210	2 lockers located in the female restroom on the second floor.	No	2nd Floor Renovation partitions in hallway	Put	This will be considered a priority location for future funding opportunities.
Brooklyn	E 214 / L 111	15	37	495 Hancock St, Brooklyn, NY 11233	1 locker located in female restoom on the second floor.	No	Complete Facility Renovation		
Brooklyn	B 290 / L 103	15	39	480 Sheffield Ave, Brooklyn, NY 11207	2 lockers located in the female restroom on the second floor.	No	2nd Floor Renovation		
Brooklyn	E 310/ L 174	15	58	5105 Snyder Ave, Brooklyn, NY 11203	Female restroom located on 2nd floor and female lockers are located in office/sauna room.	No	2nd Floor Renovation		This will be considered a priority location for future funding opportunities.
Brooklyn	E254 / L 153	15	33	901 Avenue U, Brooklyn, NY 11223	1 locker located in female restoom on the second floor.	No	By FY 24 - FH will have gender-neutral room and restroom.		
Brooklyn	E280/L132	15	38	489 St Johns Pl, Brooklyn, NY 11238	1 locker located in female restoom on the second floor.	No	2nd Floor Renovation		
Brooklyn	E332/L175	15	44	165 Bradford St, Brooklyn, NY 11207	No female lockers, but there is a female restroom	Yes			
Brooklyn	E277/L112	15	37	582 Knickerbocker Ave, Brooklyn, NY 11221	4 lockers located in the female restroom on the second floor.	Yes			
Brooklyn	E227	15	44	423 Ralph Ave, Brooklyn, NY 11233	2 lockers located in the female restroom on the second floor.	Yes			
Brooklyn	E249/L113	15	38	491 Rogers Ave, Brooklyn, NY 11225	No female locker room or bathroom, just gender neutral	Yes			
Brooklyn	B39/E225/L107	15	39	799 Lincoln Ave, Brooklyn, NY 11208	3 lockers located in female restoom on the second floor.	Yes			
Brooklyn	E236	15	39	998 Liberty Ave, Brooklyn, NY 11208	2 lockers located in the female restroom on the second floor.	Yes			
Brooklyn	D15/E283	15	58	885 Howard Ave, Brooklyn, NY 11212	2 lockers (out of 3) located in female restroom on the second floor.	Yes			
Brooklyn	E255/L157	15	41	1367 Rogers Ave, Brooklyn, NY 11210	There is a female restroom, but no female lockers.	Yes	2nd floor renovation		
Brooklyn	B41/E248	15	41	2900 Snyder Ave, Brooklyn, NY 11226	1 locker located in the female restroom on the second floor.	Yes			
Brooklyn	E250	15	41	126 Foster Ave, Brooklyn, NY 11230	1 locker located in the female restroom on the second floor.	Yes			
Brooklyn	B53/E276/L156	15	33	1635 E 14th St, Brooklyn, NY 11229	4 lockers located in the female restroom on the second floor.	Yes			
Brooklyn	E309/L159	15	33	1851 E 48th St, Brooklyn, NY 11234	2 lockers located in the female restroom on the second floor.	Yes			
Queens	S288			56-29 68 Street Maspeth, NY 11378	1 locker located in the female restroom on the second floor.	No	2nd floor renovation		

