

THE CITY RECORD.

VOL. XLV. NUMBER 13301.

NEW YORK, TUESDAY, FEBRUARY 13, 1917.

PRICE, 3 CENTS.

THE CITY RECORD.

OFFICIAL JOURNAL OF THE CITY OF NEW YORK.
Published Under Authority of Section 1526, Greater New York Charter, by the
BOARD OF CITY RECORD.
JOHN PURROY MITCHEL, MAYOR.
LAMAR HARDY, CORPORATION COUNSEL. WILLIAM A. PRENDERGAST, COMPTROLLER.

DAVID FERGUSON, SUPERVISOR.
Supervisor's Office, Municipal Building, 8th floor.
Published daily, at 9 a. m., except legal holidays, at Nos. 96 and 98 Reade st. (north side), between West Broadway and Church st., Manhattan, New York City.
Subscription, \$9.30 a year, exclusive of supplements. Daily issue, 3 cents a copy.
SUPPLEMENTS: Civil List (containing names, salaries, etc., of the City employees), Two Dollars; Official Canvass of Votes, 10 cents; Registry Lists, 5 cents each assembly district; Law Department Supplement, 10 cents; Annual Assessed Valuation of Real Estate, 25 cents each section; postage extra.
ADVERTISING: Copy for publication in the City Record must be received at least TWO (2) days before the date fixed for the first insertion; when proof is required for correction before publication, copy must be received THREE (3) days before the date fixed for the first insertion. COPY for publication in the corporation newspapers of Brooklyn must be received at least THREE (3) days before the date fixed for the first insertion.
Entered as Second-class Matter, Post Office at New York City.

TABLE OF CONTENTS.

Assessors, Board of—	1169	Health, Department of—	1165
Completion of Assessments.....	1169	Amendments to Sanitary Code.....	1165
Notice to Present Claims for Damages	1169	Proposals.....	1165
Bellevue and Allied Hospitals, Public		Instructions to Bidders for Work to be	1172
Charities, Correction, Health, De-		Done or Supplies to be Furnished...	1172
partments of—		Manhattan, Borough of—	
Proposals.....	1167	Proposals.....	1169
Board Meetings.....	1163	Municipal Civil Service Commission—	
Bronx, Borough of—		Amendments to Classification.....	1165
Auction Sale.....	1172	Minutes of Meeting Held December	1161
Report of the Bureau of Buildings for		29, 1916.....	1161
Week Ended January 27, 1917..	1162	Notices of Examinations.....	1166
Brooklyn, Borough of—		Proposed Amendment to Classification	1165
Proposals.....	1166	Notice to Bidders at Sales of Old Build-	
Changes in Departments, etc.....	1162	ings, etc.....	1172
Correction, Department of—		Official Directory.....	1162
Proposals.....	1167	Parks, Department of—	
Education, Department of—		Proposals.....	1172
Auction Sale.....	1166	Plant and Structures, Department of—	
Proposals.....	1167	Proposals.....	1167
Estimate and Apportionment, Board of—		Police Department—	
Notices of Public Hearings, Public Im-		Owners Wanted for Unclaimed Prop-	
provement Matters.....	1168	erty.....	1163
Public Notice.....	1157	Proposals.....	1163
Finance, Department of—		Report for Week Ended January 27,	1161
Confirmation of Assessments.....	1164	1917.....	1161
Corporation Sale of Buildings and		Public Charities, Department of—	
Appurtenances Thereto on City		Proposals.....	1170
Real Estate by Sealed Bids.....	1163	Report for Week Ended January 20,	1161
Corporation Sale of Real Estate.....	1163	1917.....	1161
Interest on City Bonds and Stock.....	1164	Public Service Commission, First District—	
Sale of Tax Liens.....	1163	Calendar for the Week Commencing	1157
Sureties on Contracts.....	1164	February 13, 1917.....	1157
Vouchers Received February 10, 1917	1159	Hearings on Forms of Contracts.....	1167
Warrants Made Ready for Payment		Richmond, Borough of—	
February 10, 1917.....	1157	Report of the Bureau of Buildings for	
Fire Department—		Week Ended February 3, 1917..	1162
Proposals.....	1167	Street Cleaning, Department of—	
Fire, Parks, Water Supply, Gas and Elec-		Proposals.....	1165
tricity, Public Charities, Plant		Supreme Court, First Department—	
and Structures, Departments of—		Filing Bills of Costs.....	1170
Proposals.....	1167	Filing Preliminary Abstracts.....	1170
Fire, Water Supply, Gas and Electricity,		Supreme Court, Second Department—	
Parks, Departments of—		Application to Amend Proceedings...	1170
Proposals.....	1168	Application for Appointment of Com-	
		missioners.....	1170
		Filing Bills of Costs.....	1171
		Filing Preliminary Abstracts.....	1171
		Notice to File Claims.....	1172

BOARD OF ESTIMATE AND APPORTIONMENT.

Public Notice.

New York Central Railroad Company—Proposed Improvement on West Side of City.

PUBLIC NOTICE IS HEREBY GIVEN that the Board of Estimate and Apportionment, in pursuance of a resolution adopted by said Board on January 19, 1917, will hold a public hearing on WEDNESDAY, FEBRUARY 14, 1917, AT 10:30 O'CLOCK in the forenoon, in Room 16, City Hall, Borough of Manhattan, on the form of agreement and form of deed accompanying same, between the City of New York and the New York Central Railroad Company, pursuant to the provisions of chapter 777, Laws of 1911, relative to the PROPOSED IMPROVEMENT OF THE RAILROAD, TERMINALS AND APPROACHES THERETO, OF THE NEW YORK CENTRAL RAILROAD COMPANY ON THE WEST SIDE OF THE CITY; which form of agreement and form of deed were submitted to the Board of Estimate and Apportionment by the Corporation Counsel, in accordance with a resolution adopted by the said Board on April 7, 1916.

Copies of said form of agreement and said form of deed may be obtained at the office of the Secretary of the Board of Estimate and Apportionment, Room 1356, and at the office of the Comptroller of the City of New York, Room 530, Municipal Building, New York City.

Dated New York, January 22, 1917.

J22.f14 JOSEPH HAAG, Secretary. Telephone, 4560 Worth.

PUBLIC SERVICE COMMISSION, FIRST DISTRICT.

No. 120 BROADWAY, NEW YORK CITY.

Calendar for the Week Commencing Feb. 13, 1917.

Tuesday, Feb. 13, 1917—11 a. m.—Room 2562—Adjourned Meeting of the Commission. 2:30 p. m.—Room 2562—Street Railroads—"Proposed plan of labor legislation. (Hearing to public.)"—Whole Commission.

Wednesday, Feb. 14, 1917—10:30 a. m.—Room 2562—R. T. 7167—Route No. 26, Queensboro Subway—"Proposed form of contract for completion of construction of shaft No. 2"—Whole Commission. 3 p. m.—Room 2562—Case No. 2175—New York Edison Company—Alexander Taylor and Company, complainant—"Alleged overcharge for electric service"—Commissioner Hayward.

Thursday, Feb. 15, 1917—10:30 a. m.—Room 2562—Case No. 2165—New York and Queens County Railway Company et al.—"Service, track equipment and terminal facilities on the Queensboro Bridge and Queensboro Plaza"—Whole Commission. 2:30 p. m.—Room 2562—Street Railroads—"Proposed plan of labor legislation. (Hearing to public.)"—Whole Commission.

Regular Meeting of the Commission will be held on Wednesday at 11 a. m.

Meeting of the Committee of the Whole held on Tuesday at 10:30 a. m.

DEPARTMENT OF FINANCE.

WARRANTS MADE READY FOR PAYMENT IN DEPARTMENT OF FINANCE SATURDAY, FEBRUARY 10, 1917.

Below is a statement of warrants made ready for payment on the above date, showing therein the Department of Finance voucher number, the dates of the invoices or the registered number of the contract, the date the voucher was filed in the Department of Finance, the name of the payee and the amount of the warrant.

Where two or more bills are embraced in the warrant, the dates of the earliest and latest are given, excepting that, when such payments are made under a contract,

the registered number of the contract is shown in the place of the second invoice date.

Where the word "final" is shown after the name of the payee, payment will not be made until thirty days after the completion and acceptance of the work, but all of the other warrants mentioned will be forwarded through the mail unless some reason exists why payment is to be made in person, in which event written notice will be promptly given to the claimant.

In making a written or verbal inquiry at this office for any of the above mentioned warrants, it is requested that reference be made by the Department of Finance voucher number.

WILLIAM A. PRENDERGAST, Comptroller.

Finance Voucher No.	Invoice Dates or Contract Number.	Received in Department of Finance.	Name of Payee.	Amount.
Department of Plant and Structures.				
29740		46000	1-30-17 Standard Oil Co. of New York.....	\$2,007 10
29745	1-18-17		1-30-17 National Bridge Works.....	671 10
29741		43995	1-30-17 Rodgers & Hagerty, Inc.....	6,529 55
Bellevue and Allied Hospitals.				
29709		45233	1-30-17 Samuel E. Hunter.....	111 05
29905	12- 7-16		1-30-17 Otis Elevator Company.....	123 00
29866	12- 4-16		1-30-17 The Hospital Supply Co.....	165 00
29864	12- 4-16		1-30-17 Charles O. Johnson.....	993 00
29894	10-27-16, 12- 1-16		1-30-17 John Bellmann.....	836 00
29897	11-13-16		1-30-17 Beyer Bros. Commission Co.....	1,188 37
29713		45636	1-30-17 Henry E. Meeker, Trading as Meeker & Co.....	2,944 77
29714		46340	1-30-17 Thomas J. Radley Co., Inc.....	2,250 00
29710		45384	1-30-17 Borden's Farm Products Division.....	233 40
29715		45876	1-30-17 Shults Bread Co.....	627 64
29857	11-27-16		1-30-17 A. W. King.....	248 00
29917	1- 4-17		1-30-17 Theodore W. Morris & Co.....	130 00
29849	12-20-16		1-30-17 Wilkinson Bros. & Co.....	132 00
29846	12- 7-16, 12-20-16		1-30-17 Olin J. Stephens.....	545 20
29844			1-30-17 Pattison & Bowns.....	1,787 44
29911	11-10-16		1-30-17 O. H. Perry & Son.....	652 50
29859	12- 6-16		1-30-17 Harry R. Roeder.....	612 00
29858	12-30-16		1-30-17 A. G. Richter.....	102 00
29869	12-13-16		1-30-17 W. E. Nichols.....	131 25
County Court, Queens County.				
31931	1- 1-17		2- 6-17 The Richmond Hill Record.....	17 76
County Court, Kings County.				
29753			1-30-17 New York Telephone Company.....	235 77
31835	1-27-17		2- 5-17 The Brooklyn Heights Railroad Company.....	12 00
31834	2- 2-17		2- 5-17 C. J. Johnstone.....	22 50
City Magistrates' Courts.				
32729			2- 7-17 Frank Oliver, Chief Clerk.....	24 10
Supreme Courts.				
30527			2- 1-17 New York Telephone Company.....	2 50
College of The City of New York.				
32893			2- 7-17 R. V. Davis, Curator and Auditor.....	40 41
32894			2- 7-17 R. V. Davis, Curator.....	37 58
Board of City Record.				
29935	12-22-16		1-30-17 The New York Times.....	120 00
31590	1- 2-17		2- 5-17 Barney Topkins.....	8 29
Department of Correction.				
32309	1- 8-17		2- 6-17 Ayres & Galloway Hardware Co., Inc.....	15 05
32314			2- 6-17 The Orange County Telephone Company.....	38 55
32302	12-22-16		2- 5-17 Wilkens Brothers.....	49 00
32313	1- 8-17		2- 6-17 Cady Dental Office.....	3 00
32300	10- 5-16		2- 6-17 Hull, Grippen & Co.....	4 54
32301	6-28-16		2- 6-17 Standard Oil Co. of New York.....	24 44
32310	12-31-16		2- 6-17 Hull, Grippen & Co.....	2 25
32305	1- 4-17		2- 6-17 E. F. Keating Company.....	3 40
32308	1- 1-17		2- 6-17 H. W. Johns-Manville Co.....	22 05
32296	1-11-17		2- 6-17 C. L. Berger & Sons.....	13 60
32294	1- 4-17		2- 6-17 John Wanamaker, New York.....	12 00
32293	12-19-16, 12-21-16		2- 6-17 New York Central R. R. Co.....	12 84
32290	11-27-16		2- 6-17 Tower Manufacturing & Novelty Co.....	1 62
32292	12-27-16		2- 6-17 New York Central R. R. Co.....	90
32307	1- 5-17		2- 6-17 Richard Tretler.....	26 15
32295	1- 2-17		2- 6-17 Manhattan Electrical Supply Co., Inc.....	7 50
31420	12-30-16		2- 5-17 Bramhall, Deane Co.....	15 60
29733	11-29-16		1-30-17 John W. Sullivan Co.....	71 25
29718		45468	1-30-17 Meeker & Co.....	2,463 87
29729	8- 5-16		1-30-17 Western Electric Company, Inc.....	257 52
31418A	10-31-16		2- 5-17 Triangle Auto Service.....	32 00
31452	12-31-16		2- 5-17 Post Garage Co., Inc.....	2 48
31418	12- 1-16		2- 5-17 Harry F. Nimphius.....	15 00
District Attorney, Bronx County.				
32280	1-31-17		2- 6-17 Fred M. Schildwachter, Inc.....	8 65
32282	1-31-17		2- 6-17 Berkshire Products Co., Inc.....	4 20
32283	1-31-17		2- 6-17 Paul J. Schmitz.....	7 50
32281	1-31-17		2- 6-17 A. Lipshutz.....	4 40
32277	1-31-17		2- 6-17 Fred M. Schildwachter, Inc.....	1 73
32278	1-31-17		2- 6-17 Berkshire Springs Co., Inc.....	30
32279	1-31-17		2- 6-17 Nickel Towel Supply.....	5 82
Department of Docks and Ferries.				
32641			2- 7-17 John M. Phelan, Auditor.....	100 50
31355	12-22-16		2- 3-17 Topping Brothers.....	2 63
31356	12- 9-16		2- 3-17 C. D. Durkee & Co.....	1 80
32647		44307	2- 7-17 New York Telephone Company.....	15 47
Department of Education.				
30708		44543	2- 2-17 Fred'k Pearce Co.....	18 99
31228		41658	2- 2-17 The A. S. Barnes Co.....	29 02
32095		44293	2- 6-17 John F. Connolly.....	89 25
31986	10-24-16		2- 6-17 Hull, Grippen & Co.....	1 00
31989	10-24-16		2- 6-17 Hull, Grippen & Co.....	1 50
31241		44121	2- 2-17 Poirier & Lindeman Co.....	1 73
31229		45691	2- 2-17 The J. W. Pratt Co.....	1 20
32072	10- 6-16	41721	2- 6-17 Sherwin Cody.....	4 72
32052		44489	2- 6-17 Allyn & Bacon.....	75 00
32581	1- 2-17		2- 7-17 The A. S. Barnes Company.....	1 20
32065		41760	2- 6-17 The H. W. Gray Co.....	24 00
31994	11- 2-16, 11-21-16		2- 6-17 Eimer & Amend.....	5 30
32080		41660	2- 6-17 A. J. Nystrom & Co.....	1 90
32082		41670	2- 6-17 Rand, McNally & Co.....	26 75
31992	8-18-16		2- 6-17 Lenz & Haumann, Inc.....	6 00
21993	11-15-16		2- 6-17 Hammacher, Schlemmer & Co.....	27 31
32578			2- 7-17 A. L. Brasefield, Deputy Superintendent of School Supplies.....	4,124 74
31256		44018	2- 2-17 Brooklyn Lumber Co.....	15 00
31264		44047	2- 2-17 Rauh Cutlery Co.....	15 00
32035		44014	2- 6-17 Paul Baron.....	51 68
32064		44001	2- 6-17 Dunlap Sporting Goods Co., Inc.....	16 20
31988	11-28-16		2- 6-17 The Aeolian Company.....	26 81

Finance Voucher No.	Invoice Dates or Contract Number.	Received in Department of Finance.	Name of Payee.	Amount.	Finance Voucher No.	Invoice Dates or Contract Number.	Received in Department of Finance.	Name of Payee.	Amount.
32067		44417	2-6-17 The Esterbrook Steel Pen Mfg. Co.	11 50	31736	11-23-16	2-5-17	Royal Eastern Electrical Supply Com-	7 00
31985	10-31-16		2-6-17 Owens & Phillips	4 25				pany	
31984	11-23-16		2-6-17 Peter J. Constant	94 14	31734	4-11-16	2-5-17	Adams, Flanigan Co.	7 50
31983	6-12-16		2-6-17 The H. W. Wilson Company	12 50	31769	10-26-16	2-5-17	E. Schoonmaker Co., Inc.	7 70
31982	12-7-16		2-6-17 Edison Lamp Works	9 90	31773	5-1-16	2-5-17	Eimer & Amend	80
32070		44518	2-6-17 Silver, Burdett & Co.	62 65	31779	12-27-16	2-5-17	National Regulator Co.	2 00
32079		44021	2-6-17 H. T. Dakin	1 57	31675	12-26-16	2-5-17	Michael Paulini	3 25
31998	5-2-16		2-6-17 Shaw-Walker Co.	18 72	31682	12-21-16	2-5-17	Crown Stamp Works	2 00
31997	5-10-16		2-6-17 P. Derby & Co., Inc.	10 50	31683	11-28-16	2-5-17	Crown Stamp Works	1 25
31995	11-8-16		2-6-17 P. Derby & Co., Inc.	5 75	31689	12-15-16	2-5-17	T. H. Hogeman, Inc.	11 00
32579			2-7-17 A. L. Brasefield, Deputy Superintendent of School Supplies	79 70	31693	12-8-16	2-5-17	M. S. Brown	80
					31673	12-15-16	2-5-17	R. Melnick	50
32028		45684	2-6-17 Scranton & Wyoming Coal Co., Inc.	84 28	31674	12-11-16	2-5-17	R. Melnick	1 50
32059		44591	2-6-17 L. E. Knott Apparatus Co.	13 20	31781	12-5-16	2-5-17	M. S. Brown	1 95
31268		44491	2-2-17 D. Appleton & Co.	59 97	31677	11-4-16	2-5-17	Bligh & Engel, Inc.	13 87
30731		44388	2-2-17 Knickerbocker Ice Company	3 04	31665	11-23-16	2-5-17	Paul B. Hoerber	2 25
31991	9-8-16		2-6-17 Stanley & Patterson, Inc.	2 40	31666	11-27-16	2-5-17	New York Medical Book Co.	17 75
32047		44590	2-6-17 Lenz & Naumann, Inc.	5 20	31802	1-1-17	2-5-17	M. J. Halloran	10 50
30735		44396	2-2-17 James Butler, Inc.	42 73	31690	10-9-16	2-5-17	Windowphanie Co.	7 50
30736		44395	2-2-17 C. H. F. Jurgens	7 20	31679	11-28-16	2-5-17	J. H. Spanier & Co.	37 50
30737		44394	2-2-17 The Fleischmann Co.	15 00	31672	11-29-16	2-5-17	Joseph Miller	53 00
32036		44509	2-6-17 The Macmillan Company	56 00	31681	4-29-16	2-5-17	Joseph Miller	29 00
			Fire Department.		31684	12-26-16	2-5-17	Cooper-Hewitt Electric Company	15 00
29698		45844	1-30-17 Francis M. A. Leach	\$852 94	31698	12-23-16	2-5-17	Wm. Zinsser & Co., Inc.	5 82
29696		45845	1-30-17 Olin J. Stephens, Inc.	119 81	31733	12-18-16	2-5-17	Agent and Warden of Clinton Prison.	5 34
29694		45470	1-30-17 William Farrell & Son	173 94	31740	10-20-16	2-5-17	The Oil Marketing Co.	31 35
29692		45446	1-30-17 M. L. Bird	690 92	31751	12-19-16	2-5-17	John Bellmann	40 83
29695		45410	1-30-17 Standard Oil Co. of New York	33 86	31669	11-3-16	2-5-17	Paul B. Hoerber	7 20
29685	1-8-17		1-30-17 Ziff Brothers	280 00	31017	12-3-16	2-2-17	Spencer Lens Company	1 35
29687	1-6-17		1-30-17 Duncan Stewart	177 00	31014	12-30-16	2-2-17	E. Leitz, Inc.	6 00
29690		43008	1-30-17 Ganford Company, Inc.	108 46	31015	12-21-16	2-2-17	The Kny-Scheerer Corporation	1 50
29693		45481	1-30-17 S. Tuttle's Son & Co.	170 75	31766	12-30-16	2-5-17	Berkefeld Filter Company	6 00
			Department of Health.		31765	12-29-16	2-5-17	E. B. Meyrowitz, Inc.	14 40
32169	10-21-16		2-6-17 Lewis De Groff & Son	\$5 33	31768	12-29-16	2-5-17	A. F. Brombacher & Co.	9 15
32179	12-21-16		2-6-17 Burton & Davis Co.	3 50	31029	11-13-16	2-2-17	Royal Eastern Electrical Supply Com-	19 63
32180	12-21-16		2-6-17 H. J. Heinze Company	13 50				pany	
32181	12-30-16		2-6-17 Wilson & Co., Inc.	27 75	31020	1-9-17	2-2-17	E. B. Latham & Co.	25 00
32185	9-19-16		2-6-17 P. Lenane & Bros.	5 49	31025	12-18-16	2-2-17	Taylor Instrument Companies	21 75
32191	12-30-16		2-6-17 Benj. E. Weeks	34 00	31024	8-31-16	2-2-17	Jessie Tarbox Beals, Inc.	4 00
32190	10-31-16		2-6-17 Benj. E. Weeks	7 00	31022		2-2-17	Knickerbocker Supply Company	9 00
31820	11-10-16		2-5-17 Underwood Typewriter Co., Inc.	10 00	31021	12-30-16	2-2-17	Jessie Tarbox Beals, Inc.	1 50
32263	10-19-16		2-6-17 The Oliver Typewriter Co.	2 25	31028	11-29-16	2-2-17	Henry J. Fink	3 00
32264	8-17-16		2-6-17 The Oliver Typewriter Co.	1 60	31774	12-30-16	2-5-17	Dowd Lumber Company	79 50
31821	10-30-16		2-5-17 Jno. P. Perass	1 75	31034	1-1-16	2-2-17	Swinton & Company	13 27
32203	12-9-16		2-6-17 Crown Stamp Works	2 00	31007	6-2-16	2-2-17	M. Weiss & Company	73 50
32202	12-30-16		2-6-17 Zorn & Schrengauer	6 75	31012	12-19-16	2-2-17	Heywood Brothers & Wakefield Com-	40 00
32210	6-30-16		2-6-17 Rex Radiator & Mfg. Co.	15 75				pany	
32209	11-29-16	12-12-16	2-6-17 Rex Radiator and Mfg. Co.	36 00	31706	12-23-16	2-5-17	The Hospital Supply Co.	36 00
31800	10-1-16		2-5-17 Dr. C. Clark	24 00	31708	7-7-16	2-5-17	Adams, Flanigan Co.	15 12
31803	1-1-17		2-5-17 M. T. Kenny	15 00	31016	12-12-16	2-2-17	The Watters Laboratories	89 64
32769	11-29-16		2-6-17 The Maintenance Company	4 50	31013	12-29-16	2-2-17	The Spencer Optical Company	3 00
32270	1-8-17		2-6-17 C. I. Vail	7 50	31026	12-29-16	2-2-17	Jessie Tarbox Beals, Inc.	12 00
32271	12-18-16		2-6-17 Thomas F. McEnaney	2 00	31027	12-30-16	2-2-17	Jessie Tarbox Beals, Inc.	4 50
32272	12-18-16		2-6-17 R. Melnick	2 55	31023	12-23-16	2-2-17	D. W. Davin	56 70
32208	12-30-16		2-6-17 Berkefeld Filter Company	6 00	31033	11-29-16	2-2-17	The Berger Manufacturing Co.	32 23
32206	1-5-17		2-6-17 Wallace & Tiernan Co., Inc.	3 00	31704	12-28-16	2-5-17	Bausch & Lomb Optical Co.	13 50
32273	1-8-17		2-6-17 The Oliver Typewriter Co.	16 38	31702	12-18-16	2-5-17	Bausch & Lomb Optical Co.	3 55
32267	1-2-17		2-6-17 Harris Gruszcinsky	7 00	31705	12-29-16	2-5-17	The S. S. White Dental Manufacturing	9 00
32266	1-16-17		2-6-17 Julius Haas & Sons, Inc.	10 00				Co.	
32274	12-26-16		2-6-17 Christian Becker, Inc.	23 00	31707	12-20-16	2-5-17	Henry J. Fink	9 35
31788	1-1-17		2-5-17 Park Laundry Company, Inc.	2 00	31758	7-14-16	12-26-16	Crown Stamp Works	9 65
31786	12-1-16		2-5-17 George Vause	5 25	31732	11-30-16	2-5-17	Clover Farms, Inc.	9 00
32255	12-23-16		2-6-17 E. F. Keating Company	54 90	31744	11-1-16	11-30-16	Knickerbocker Ice Company	2 48
32259	1-11-17		2-6-17 Underwood Typewriter Co., Inc.	3 80	31723	12-19-16	2-5-17	Farbwerke-Hoechst Company	40 00
32268	7-3-16	12-21-16	2-6-17 Rlgh & Engel, Inc.	15 55	31728	1-9-17	2-5-17	Lehn & Fink	10 20
32205	12-14-16	12-19-16	2-6-17 The Union Stove Works	2 20	31729	12-30-16	2-5-17	E. Leitz, Inc.	4 00
31670	1-1-17		2-5-17 The Peerless Towel Supply Co.	1 75	31730	6-9-16	2-5-17	George Ermold	7 50
31647	12-8-16		2-5-17 The J. W. Pratt Co.	8 00	31721	10-21-16	12-5-16	Benj. E. Weeks	75 00
31642	12-23-16		2-5-17 Bausch & Lomb Optical Co.	17 50	31714	11-14-16	2-5-17	Eidt & Weyand	9 00
31655	11-30-16		2-5-17 Rorden's Farm Products Division	10 30	31720	10-31-16	12-31-16	Benj. E. Weeks	53 00
31654			2-5-17 Robert J. Wilson, Director	16 90	31713	11-22-16	12-22-16	Burton & Davis Co.	29 40
31645	11-30-16		2-5-17 A. Silz, Inc.	2 99	31701	11-29-16	2-5-17	Lincoln Square Auto Supply Co.	12 45
31644	12-4-16		2-5-17 Merck & Co.	13 35	32145	12-31-16	2-6-17	Chas. G. Fedden	4 51
31649	11-3-16		2-5-17 John Bellmann	24 33	31811	12-31-16	2-5-17	E. Leitz, Inc.	11 90
31643	12-19-16		2-5-17 John Bellmann	91 50	31823	11-30-16	2-5-17	James Goold	7 00
31651			2-5-17 Arthur H. Cilley, M. D.	21 90	31814	8-11-16	2-5-17	Rauff Electric Co.	6 16
32583			2-7-17 Thomas F. McCarthy, Sanitary In-	2 30	32214	12-28-16	2-6-17	George Witherton	30 00
			pector in Charge		31824	12-4-16	2-5-17	L. Becker	9 00
31931			2-2-17 Alfred E. Shibley, Secretary	3,500 00	32192	11-16-16	2-6-17	William Farrell & Son	46 25
32587			2-7-17 S. Dana Hubbard, Chief	50	32196	12-15-16	2-6-17	New York Blue Print Paper Co.	5 95
29772			1-30-17 The Mount Sinai Hospital	933 75	32187	12-9-16	2-6-17	Joseph Seeman	4 00
29782		45219	1-30-17 Grand Central Market, Inc.	192 65				J. J. Crane, Assistant to the Director	25 00
29796		46123	1-30-17 A. Silz, Inc.	301 88	32156		2-6-17	George Tiemann & Co.	28 50
29776		45993	1-30-17 Conron Bros. Co.	150 57	32261	12-14-16	2-6-17	The Lufkin Rule Co.	1 40
29773		45953	1-30-17 Armour & Co.	341 00	32204	12-10-16	2-6-17	Charles Scheideler	18 70
29780		46151	1-30-17 Conron Bros. Co.	648 00	32200	12-31-16	2-6-17	M. Reidy	9 85
29771	11-29-16		1-30-17 E. Leitz, Inc.	385 00	31818		2-5-17	Dr. William H. Park, Director	1 00
29701		42668	1-30-17 Products Manufacturing Co.	3,354 75	31817		2-5-17	Dr. William H. Park, Director	1 60
29777		45872	1-30-17 Conron Bros. Co.	330 66	31819		2-5-17	Dr. William H. Park, Director	1 20
29779		45872	1-30-17 Conron Bros. Co.	120 24	31816		2-5-17	Dr. William H. Park, Director	4 35
29783		45233	1-30-17 Samuel E. Hunter	566 04	31815	9-3-16	2-5-17	The Hospital Supply Co.	6 00
34133		44529	1-30-17 Edwin C. Parker	195 00	31813	12-1-16	2-5-17	John Wanamaker, New York	3 50
31746	12-1-16		2-5-17 E. Leitz, Inc.	28 75	32170	12-18-16	2-5-17	Left	7 20
31703	1-2-17		2-5-17 The Kny-Scheerer Corporation	1 75				Commissioner of Jurors, Bronx County.	
31762	12-8-16		2-5-17 Agent and Warden of Clinton Prison.	5 34	31324	1-31-17	2-3-17	Fred M. Schildwachter, Inc.	3 12
31699	6-24-16		2-5-17 Agent and Warden of Clinton Prison.	20 00	31323	1-31-17	2-3-17	L. Gibb, Jr.	1 90
31697	12-6-16		2-5-17 Bruce & Cook	41 38				Department of Licenses.	
31635	12-19-16		2-5-17 International Equipment Co.	3 00				Law Department.	
31636	12-16-16		2-5-17 The Oliver Typewriter Co.	8 52	31510	1-31-17	2-5-17	The Initial Towel Supply Co.	3 00
31637	12-20-16		2-5-17 Remington Typewriter Co.	95				Attorney.	
31639	11-14-16		2-5-17 Julius Haas & Sons, Inc.	9 89	33971		2-9-17	Vincent P. Donihee or Arthur J. Stern,	22 65
31692	12-20-16		2-5-17 Newman Clock Co.	22 00				Miscellaneous.	
31638	12-29-16		2-5-17 J. H. Spanier & Co.	1 50	32738		2-7-17	Harry Zirinsky	386 44
31676	9-7-16		2-5-17 Peter A. Stackwell	7 25	32736		2-7-17	Peter S. Bogart	79 37
31685	12-27-16		2-5-17 Adams-Flanigan Co.	5 00	32733		2-7-17	Flas Schlomowitz	12 43
31663	12-15-16		2-5-17 The Druggist Circular	75	32734		2-7-17	William A. Kenny	9 43
31664	12-16-16		2-5-17 G. E. Stechert & Co.	9 85	32735		2-7-17	The Mavlew Co., Inc.	13 10
30662	11-14-16		2-1-17 Edward Wisely & Son	72 31	32737		2-7-17	Municipal Liens Co.	375 84
31755	10-21-16		2-5-17 The Lignum Chemical Works	1 00	32732		2-7-17	I. Wortzman	10 00
31757	12-8-16		2-5-17 Cobb-Macev-Dohme, Inc.	39 75	33375		2-8-17	Washington Heights Hospital	136 75
31760	9-26-16		2-5-17 Agent and Warden of Sing Sing Prison	23 00	33374		2-8-17	Wayside Home	194 26
31764	12-16-16		2-5-17 Agent and Warden of Auburn Prison	18 20	33373		2-8-17	The Hospital of the Holy Family	939 74
31040	12-6-16		2-2-17 Swinton & Co.	30 90	33372		2-8-17	St. Francis Hospital	708 10
310									

Finance Voucher No.	Invoice Dates or Contract Number.	Received in Department of Finance.	Name of Payee.	Amount.	Finance Voucher No.	Invoice Dates or Contract Number.	Received in Department of Finance.	Name of Payee.	Amount.
Bronx Parkway Commission.					Department of Public Charities.				
31413	12-22-16	2-5-17	The Globe-Wernicke Co.	\$16 00	32343	12-30-16	2-6-17	The Brooklyn Union Gas Co.	1 80
31414	1-9-17	2-5-17	T. H. McAllister-Keller Co., Inc.	8 75	32341	11-30-16.12-30-16	2-6-17	The American District Telegraph Company	3 35
31408	1-2-17	2-5-17	S. C. Richards	35 78	32342	12-29-16.12-30-16	2-6-17	The Bronx Gas and Electric Company	7 20
31411	11-20-16. 1-4-17	2-5-17	Tower Manufacturing & Novelty Co.	21 25	32518	1-5-17. 1-18-17	2-6-17	Merck & Co.	38 93
31393	12-28-16. 1-11-17	2-5-17	Neal & Brinker Co.	96 69	32520	1-16-17	2-6-17	Powers, Weightman, Rosengarten Co.	24 17
31398	12-22-16	2-5-17	Ryan & Dippel	3 90	32514	1-5-17. 1-20-17	2-6-17	E. B. Latham & Co.	31 29
31394	12-6-16	2-5-17	J. P. Duffy Co.	25 20	Department of Public Charities.				
Department of Parks.					30928	12-30-16	2-2-17	Chas. W. Brucher	\$41 15
29806	39460	1-30-17	P. F. Kenny Co.	126 00	31467	7-21-16.12-11-16	2-5-17	Crandall Packing Company	28 42
Police Department.					31472	1-3-17	2-5-17	William Dahl, Jr.	28 00
30187		1-31-17	William H. Meincke	\$7 50	31468	11-6-16.12-7-16	2-5-17	The Burnet Company	99 44
President of the Borough of Manhattan.					31480	4-27-16. 7-19-16	2-5-17	Syndicate Trading Company	9 70
31543	12-19-16	2-5-17	John Greig	\$33 50	31481	12-20-16	2-5-17	James S. Barron & Co.	13 60
31545	12-27-16	2-5-17	Swan & Finch Co.	1 70	31474	12-30-16	2-5-17	Lexington Auto Supply Co.	6 50
31544	12-16-16	2-5-17	The Will & Baumer Co.	12 96	30951	1-17-17	2-2-17	Andrew Mannillo	15 47
31548	10-25-16	2-5-17	Lee Tire Sales Co., Inc.	40 00	30911	11-30-16	2-2-17	Brooklyn Bridge Freezing & Cold Storage Company	57 34
31553	12-23-16	2-5-17	Otis Elevator Co.	6 40	31488	1-27-16. 2-24-16	2-5-17	Sibley-Pitman Electric Corporation	80 47
31556	12-21-16	2-5-17	Candee, Smith & Howland Co.	31 87	30776		2-2-17	F. A. Hardy & Co.	36 90
31558	10-23-16	2-5-17	The Hayden & Derby Mfg. Co.	2 62	30765		2-2-17	James A. Miller	35 52
31571	1-12-17	2-5-17	Schaeffer & Budenberg Mfg. Co.	4 00	32131		2-6-17	A. M. Wilson, Director	41 03
31529	12-29-16	2-5-17	Nytanday Letter & Design Co., Inc.	52 65	31491	12-15-16	2-5-17	The Frank, Richard & Gardner Co.	89 05
29701		1-30-17	New York Telephone Co.	775 64	31465	12-22-16. 1-2-17	2-5-17	The American Laundry Machinery Company	13 20
29700		1-30-17	Phoenix Sand & Gravel Co.	364 99	31476	12-26-16.12-27-16	2-5-17	Oriental Rubber and Supply Company, Inc.	15 68
29699		1-30-17	Phoenix Sand & Gravel Co.	819 92	31473	12-4-16	2-5-17	Robert A. Keasbey Company	11 00
29703		1-30-17	The Aztec Asphalt Co.	9,060 75	31463	11-25-16.12-13-16	2-5-17	Hull, Grippen & Co.	1 55
31525	8-22-16.10-27-16	2-5-17	Sterling Top & Equipment Co., Inc.	28 00	Commissioner of Records, New York County.				
31552	12-21-16	2-5-17	George Damon & Sons	28 49	32822		2-7-17	New York Telephone Company	48 17
31559	10-13-16	2-5-17	Henry Maurer & Sons	6 00	Register, New York County.				
31549	10-20-16	2-5-17	Firestone Tire & Rubber Co., Inc.	30 95	30251	12-21-16	1-31-17	Gane Brothers & Co.	55 01
31546	10-5-16.11-28-16	2-5-17	Buick Motor Co.	34 25	Staten Island Association of Arts and Sciences.				
31554	12-15-16	2-5-17	Froment & Co.	25 45	31277	2-1-17	2-3-17	The Peerless Towel Supply Co.	1 75
31555	12-12-16	2-5-17	Nason Manufacturing Co.	9 35	Department of Street Cleaning.				
31557	12-27-16	2-5-17	Thomas C. Dunham	39 25	31366	12-8-16	2-3-17	The Prest-O-Lite Company, Inc.	14 20
31560	11-10-16	2-5-17	Traylor Engineering & Manufacturing Co.	21 50	31069	1-17-17	2-2-17	Cranell, Nugent & Kranzer, Inc.	96
President of the Borough of The Bronx.					31077	1-19-17	2-2-17	Cranell, Nugent & Kranzer, Inc.	2 50
31042	12-27-16. 1-2-17	2-5-17	W. E. Pruden Hardware Co.	\$58 05	31079	1-17-17	2-2-17	Cranell, Nugent & Kranzer, Inc.	3 24
31055	1-27-17	2-2-17	James S. Barron & Co.	36 80	31078	1-19-17	2-2-17	Cranell, Nugent & Kranzer, Inc.	4 00
31062	1-22-17	2-2-17	Detroit-Cadillac Motor Car Co.	17 77	31081	1-11-17	2-2-17	The White Company	21 97
31046	1-23-17	2-2-17	Church E. Gates & Co.	86 64	31080	1-17-17	2-2-17	Laurence Belting Company	7 95
31060	1-30-17	2-2-17	Jacob Mattern Wagon Co.	1 53	31087	1-18-17	2-2-17	A. S. Sherwood	10 50
31061	1-30-17	2-2-17	J. P. Duffy Company	14 75	Tenement House Department.				
President of the Borough of Brooklyn.					30458	12-26-16	1-31-17	J. W. & Geo. H. Hahn	54 70
31120	12-21-16	2-2-17	J. W. Buckley Rubber Co.	\$53 75	Board of Water Supply.				
32548	1-4-17	2-6-17	L. E. Parr	4 00	32693		2-7-17	Michael J. Shanahan	87 50
32552	2-1-17	2-6-17	Elihu K. Baynon	15 00	Department of Water Supply, Gas and Electricity.				
32551	2-1-17	2-6-17	Thomas Corr	33 75	29672		1-30-17	Dexter & Carpenter, Inc.	7,947 44
32550	2-1-17	2-6-17	Daniel A. Maher	16 50	29671		1-30-17	A. F. Hill & Co.	1,474 89
32560	1-27-17	2-6-17	Stevenson & Marsters	3 90	31147	11-29-16	2-2-17	General Electric Company	21 00
32561	1-27-17	2-6-17	Stevenson & Marsters, Inc.	16 35	31873	12-30-16	2-5-17	Shaw, Walker Company of New York	6 40
32556	11-27-16	2-6-17	Martin-Evans Company	9 78	31872	12-19-16	2-5-17	Builders Iron Foundry	4 50
32557	11-27-16	2-6-17	Martin-Evans Company	6 56	31861	1-4-17	2-5-17	Burroughs Adding Machine Company	31 00
32558	1-3-17	2-6-17	Department of Correction	21 00	31863	12-21-16	2-5-17	A. F. Brombacher & Co.	43 25
32562	1-27-17	2-6-17	Contractors' Trading Company, Inc.	15 50	31862	10-27-16. 12-29-16	2-5-17	E. B. Latham & Co.	31 20
32547	1-23-17	2-6-17	Alexander Walker & Son	5 50	31858	1-16-17	2-5-17	Apeda Studio, Inc.	21 75
32546	1-25-17	2-6-17	Owen Drum	5 50	31860	1-16-17	2-5-17	The Pitometer Company	10 00
32549	1-29-17	2-6-17	Thomas F. Reid	16 50	31161	12-16-16	2-2-17	Leo Dellon	5 74
32533		2-6-17	Eric H. Palmer, Secretary to Borough President	100 00	31867	1-2-17	2-5-17	William J. Kinsella	3 20
29879	1-22-17	1-30-17	Thatford & Ackerman	350 00	31853	12-10-16	2-5-17	Thomas F. Mulligan	5 00
29873	1-10-17	1-30-17	Salamander Grate Bar Co.	144 00	31855	12-9-16	2-5-17	Thos. F. Mulligan	8 85
32531		2-6-17	New York Telephone Company	46 47	31854	11-9-16	2-5-17	John J. Maher	7 90
31109	1-25-17	2-2-17	Coney Island Iron Works	25 00	31856	11-16-16	2-5-17	John J. Maher	5 80
31126	1-6-17	2-2-17	Willis-Overland, Inc.	29 10	31866	12-22-16	2-5-17	Charles Wiesmann	5 47
31114	1-26-17	2-2-17	Charles Doudera, Inc.	16 00	31857	11-24-16	2-5-17	John J. Maher	8 00
29885	1-24-17	1-30-17	Theo. Gaus' Sons	61 50	31868	12-26-16	2-5-17	Irving Wortzman	2 80
31113	1-23-17	2-2-17	Charles Doudera, Inc.	17 00	31871	1-5-17	2-5-17	E. F. Keating Company	57 49
President of the Borough of Queens.					31875	4-29-16.12-7-16	2-5-17	Electrical Testing Laboratories	23 00
29060	43768	1-26-17	H. J. Mullen Contracting Co., Inc.	\$11,221 43	31877		2-8-17	The Sherwin-Williams Co.	79 50
30808	12-31-16	2-2-17	The Barber Asphalt Paving Company	5 95	31139	12-23-16	2-2-17	Defiance Manufacturing Co.	1 25
32328	1-25-17	2-6-17	Nason Manufacturing Co.	12 50	31137	12-29-16	2-2-17	The Pitometer Company	24 30
32326	1-16-17	2-6-17	Montross & Clarke Co.	8 20	31136	12-29-16	2-2-17	Standard Oil Co. of New York	31 50
32325	1-24-17	2-6-17	Elmhurst Coal Co.	17 50	31135	12-11-16	2-2-17	Belmont Packing & Rubber Company	42 00
32322	12-30-16	2-6-17	The Queens County Water Company	9 48	31134	9-1-16	2-2-17	The Bristol Company	6 17
32321	12-30-16	2-6-17	The Queens County Water Company	38 40	31138	12-29-16	2-2-17	Vacuum Oil Company	50 47
32323	10-2-16.12-26-16	2-6-17	Jamaica Water Supply Co.	65 71	31140	9-1-16	2-2-17	G. E. Ganun	25 80
Public Service Commission.					31142	12-1-16	2-2-17	G. E. Ganun	11 07
32378		2-6-17	H. A. D. Hollmann, Auditor	\$433 99	31132	1-16-17	2-2-17	F. F. Fuhrmann	85
32349		2-6-17	George S. Rice, Div. Engr.	270 29	31131	5-26-16	2-2-17	The Beck Duplicator Co.	4 00
32525	1-3-17	2-6-17	Underwood Typewriter Co., Inc.	10 25	31130	12-31-16	2-2-17	The Mutual Towel Supply Co.	3 00
32340	1-4-17	2-6-17	Adams Express Company	1 92	31879	12-30-16	2-8-17	The A. P. Smith Mfg. Co.	91 80
32364	1-31-17	2-6-17	National Association of Railway Commissioners, Clyde B. Aitchison, Solicitor, Valuation Committee	40 00	31878	12-28-16	2-5-17	Schrock & Squires	65 83
32515	1-23-17	2-6-17	The Liquid Carbonic Co.	4 00	31881	1-9-17	2-5-17	Art Metal Construction Co., Inc.	15 20
32524	1-11-17. 1-16-17	2-6-17	Tower Bros. Stationery Co.	22 07	32744		2-7-17	William A. Shaw, Clerk	4 80
32379	11-3-16. 1-2-17	2-6-17	The Flatbush Gas Company	12 40	32745		2-7-17	Michael J. Miggins, Water Shed Inspector	7 35
32519	1-12-17	2-6-17	Z. O. Nelson & Son	32 00	29827	10-4-16.12-18-16	1-30-17	U. T. Hungerford Brass & Copper Co.	181 54
32347	12-7-16.12-30-16	2-6-17	The New York Edison Company	10 94	29838	12-23-16	1-30-17	William S. Van Clief & Sons	108 00

VOUCHERS RECEIVED IN DEPARTMENT OF FINANCE, SATURDAY, FEBRUARY 10, 1917.

A statement is herewith submitted of all vouchers filed in the Department of Finance on this date, in which is shown the Department of Finance voucher number, the date of the invoices or the registered number of the contract, the name of the payee and the amount of the claim. Where two or more bills are embraced in one voucher the date of the earliest is given, excepting that when such vouchers are submitted under a contract the registered number of the contract is shown instead.

WILLIAM A. PRENDERGAST, Comptroller.

Finance Voucher No.	Invoice Date or Contract Number.	Name of Payee.	Amount.
Armory Board.			
34088	9-21-16	Werner & Windolph	\$252 10
Municipal Civil Service Commission.			
34199		United Electric Service Co.	\$19 10
34200		Geo. H. Eberle	18 10
34201		Geo. H. Eberle	24 94
34202	1-17-17	Agent and Warden, Auburn Prison	6 00
34203	12-30-16	Schoverling, Daly & Gales	132 00

Finance Voucher No.	Invoice Date or Contract Number.	Name of Payee.	Amount.
34204	1-2-17	Goldsmith Bros.	18 00
34205	1-17-17	The C. G. Braxmar Co.	27 23
34206	1-22-17	Baily Electrical Supply Co.	95 40
Hunter College.			
34223	44878	New York Tel. Co.	\$26 79
34135	11-15-16	Henry Bainbridge & Co.	2 25
34136	11-23-16	Krengel Mfg. Co.	6 90
34137	11-21-16	The Harral Soap Co.	12 15
34138	11-11-16	Eimer & Amend	1 00
34139	11-1-16	C. H. Browne	118 99
34140	11-28-16	John Wanamaker	19 66
34141	11-17-16	Cambridge Botanical Sup. Co.	23 35
34142	12-5-16	Ames & Rollinson	6 00
34143	11-14-16	Henry Lindenmeyer & Sons	30 35
34144	11-3-16	A. P. W. Paper Co.	11 55
34145	10-31-16	James Gear	8 58
34146	11-17-16	Milton Bradley Co.	8 36
34147	11-13-16	M. Nebel Bros.	50 00
34148	12-6-16	Rand, McNally & Co.	68 00
34149	10-2-16	Helen G. Coles	2 19
34150	11-21-16	Riley Optical Instrument Co.	8 25
34151	7-18-16	Harvard Apparatus Co.	1 31

Finance Voucher No.	Invoice Date or Contract Number.	Name of Payee.	Amount.
34152	11-17-16	F. C. Stechert & Co.....	5 67
34153	11-21-16	A. G. Spalding & Bro.....	23
34154	11-24-16	G. E. Stechert & Co.....	13 01
34182	11-11-16	T. H. McAllister, Keller Co.	2 40
34183	10-16-16	Sam. Lewis	27 00
34184	11-24-16	John Wanamaker	6 00
34185	11- 8-16	Paddock Cork Co.....	36 00
34186	12- 5-16	E. J. Stanley	2 50
34187	11- 1-16	Herman Auskulat	36 85
34188	11- 1-16	J. Rosenthal	45 25
34189	11- 3-16	C. V. Gedroice & Co.....	6 85
34190	10-23-16	John Brook	12 45
34191	11-14-16	John A. O'Dowd	95 09
34192	9-30-16	F. Schillinger	16 87
34193	11- 1-16	Wm. Winfield	8 00
34194	7- 1-16	Bausch & Lomb Optical Co.	14 00
34195	12- 1-16	Steinway & Sons.....	66 00
34196	10-16-16	Jackson Staty. Co.....	23 10
34197	11-16-16	Cobb, Macey, Dohme, Inc..	65 38
34198	11-22-16	Commercial Ptg. Club.....	9 00
District		Attorney, New York County.	
34405	2- 7-17	R. H. Macy & Co.....	\$9 24
34398		Knickerbocker Ice Co.....	16 25

Invoice			Invoice			Invoice		
Finance Date	Name of Payee.	Amount.	Finance Date	Name of Payee.	Amount.	Finance Date	Name of Payee.	Amount.
Vouch- or Con- tract No. Number.			Vouch- or Con- tract No. Number.			Vouch- or Con- tract No. Number.		
34399	Economy Clean Towel Supply Co.	10 50	34233	44130 E. Steiger & Co.	7 98	34396	2- 3-17 Frank Richter et al.	102 49
34400	John G. Dyer	10 15	34234	44388 Knickerbocker Ice Co.	81	34397	William A. Prendergast as Comptroller	3,058 58
34401	J. J. Little & Ives Co.	23 40	34235	44024 A. B. Dick Co.	76 50	34386	45204 Wheeler, McDowell Elevator Co.	815 45
34402	1-30-17 Bway, Central Hotel	35 85	34236	44087 M. J. Tobin	5 66	34387	37616 U. S. Wood Pres. Co.	999 06
34403	1-10-17 Frank Tourist Co.	148 25	34237	45752 Parex Mfg. Co.	2 00	34388	34256 Sicilian Asp. Pav. Co.	105 14
34404	Patk. J. Curly	160 93	34238	45750 Merck & Co.	6 70	34389	45591 Asphalt Const. Co.	2,508 25
Department of Education.			34239	44087 M. J. Tobin	16 30	34390	37584 Wm. J. Fitzgerald	442 32
34168	11-30-16 Jos. A. McDonough	\$8 65	34240	45166 Oliver Typewriter Co.	3 75	34391	40686 Uvalde Cont. Co.	39 22
34169	12- 6-16 American Dist. Tel. Co.	9 05	34241	44545 Oliver Typewriter Co.	18 75	34392	46248 Lawrence Cont. Co.	2,072 10
34170	11-17-16 The Safety Fire Extingr. Co.	6 00	34242	45167 Scientific Equipment Co.	16 02	President of the Borough of Brooklyn.		
34171	11-30-16 M. J. Tobin	39 00	34243	45167 Remington Typewriter Co.	46 00	34356	1-30-17 The Banks Law Pub. Co.	\$10 00
34172	11-30-16 New York Catholic Pro-tectory	43 85	34265	Miscellaneous.		34357	1-25-17 A. Pearson's Sons	535 95
34157	12-30-16 Western Union Tel. Co.	4 38	34266	The Commissioners of the Sinking Fund, for the account of the Sinking Fund of The City of New York. \$500,000 00		34304	45947 Standard Oil Co. of N. Y.	931 77
34158	11-30-16 Brooklyn Dist. Tel. Co., Ltd.	25 70	34267	The Commissioners of the Sinking Fund, for the account of the Sinking Fund of The City of New York. 500,000 00		34317	2- 2-17 Hart, Bell Co.	7 00
34159	12- 6-16 American District Tel. Co.	1 75	34268	The Commissioners of the Sinking Fund, for the account of the Sinking Fund of The City of New York. 3,369 86		34318	1-27-17 Stevenson & Marsters	2 75
34160	12- 2-16 American Express Co.	10 43	34214	United Neighborhood Guild Co.		34319	1-30-17 A. Pearson's Sons	123 70
34161	12- 1-16 American Express Co.	4 36	34215	Frank M. Walsh		34320	1-30-17 H. Hafker	37 89
34162	12- 2-16 American Express Co.	5 93	34216	Mrs. A. M. Battcher		34321	1-22-17 Thos. M. Delaney, Inc.	16 51
34163	12- 6-16 American Dist. Telegraph Co.	5 60	34217	Herbert E. Williams, as attorney in fact for Betty Norek		34322	1-23-17 C. W. Keenan	12 00
34164	11-21-16 Henry P. Davison, Treas., American Museum of Natl. History	11 73	34218	Herbert E. Williams, as attorney in fact for Philip Leventhal et al., composing the firm of Leventhal & Kotler.		34323	1-26-17 Royal Eastern Electrical Supply Co.	2 08
34165	12- 1-16 Anna H. Wilcox	7 80	34219	Jamaica Savings Bank		34324	1-30-17 L. Hols	91 50
34166	12- 1-16 Harry W. Leyenberger	9 25	34220	Peter Young		34325	1-23-17 John A. Scollay, Inc.	34 24
34167	1- 3-17 Gustav Mittelmark	5 95	34221	Amelia Schuler		34326	1-30-17 A. Pearson's Sons	3 00
34173	Maude McCain	6 05	34222	Miss Julia D. Brown		34327	2- 1-17 Robt. Simpson	17 55
34174	Willard B. Nelson	8 90	34207	Abraham Rosenberg		34328	1-31-17 Jas. H. Brown	3 00
34175	Harry W. Leyenberger	8 06	34208	Lillie Welker		34329	1-16-17 Jas. Tutty	10 50
34176	Morris E. Siegel	16 00	34208A	Ollie Scheuer		34330	1-31-17 Union League Stables	82 50
34177	Anna H. Wilcox	8 80	34209	The Muehlenberg Co., Inc.		34331	Paul Ayres Co.	6 25
34178	Fanniebell Curtis	39 84	34210	Gilbert J. Sinnott et al.		34332	1-30-17 A. Pearson's Sons	171 70
34179	Sam M. Fox	6 00	34211	Antonio Cappello		34333	1-10-17 Underwood Typewriter Co.	15 00
34180	Anton Orgelfinger	5 00	34212	E. Neufeld		34334	1-30-17 Wm. Conley	67 08
34181	Jos. B. Brady & Son.	243 00	34213	P. J. Coppola		34335	1-31-17 Halpern & Mestel	27 00
34155	45099 H. Schultz	298 00	34085	2- 5-17 William Curry Martin		34336	1-27-17 Stevenson & Marsters	31 25
34156	45692 Jandous Electric Equipment Co.	1,350 00	34086	Walter L. McLaughlin		34337	12- 4-16 Stevenson & Marsters	28 60
34128	12-16-16 Theo. Moss & Co.	8 95	34087	Martin Geisler		34338	1- 6-17 Pittsburgh Plate Glass Co.	15 00
34129	12-10-16 The Union Card & Paper Co.	31 00	Department of Parks, Boroughs of Manhattan and Richmond.			34339	12-31-16 Fredk. Loeser & Co.	20 48
34130	12-12-16 H. C. Davison & Co.	152 90	34243	1- 6-17 Thomas M. Blake		34340	1-15-17 Frank P. Schmitt & Co.	120 15
34131	12-16-16 Library Bureau	9 43	34244	1- 3-17 Pure Oil Co.		34341	1-31-17 Bklyn. Blue Print Works	131 90
34132	12-13-16 The Globe-Wernicke Co.	12 35	34245	12-28-16 Baker & Barron		34342	1-31-17 Defiance Mfg. Co.	7 00
34133	12-13-16 M. B. Brown P. & B. Co.	50	34246	1-15-17 Stove Mfg. Repair Assn.		34343	1-29-17 C. P. Carrington	4 68
34134	11-30-16 Hygeia Distilled Water Co.	96	34247	1-16-17 E. Schweizer		34344	1-12-17 Willys Overland, Inc.	5 50
34135	12-20-16 The Brooklyn Heights R. R. Co.	30 00	34248	12- 1-16 Dennison Mfg. Co.		34345	1-31-17 Walter Doscher	27 50
34119	12-20-16 N. Y. Consolidated R. R. Co.	100 00	34249	12- 4-16 The Vreeland Chemical Co.		34346	1-25-17 Owen Drum	5 50
34120	12-27-16 Westchester Elec. R. R. Co.	237 80	34250	12-11-16 The Motor Car Equipment Co.		34347	2- 2-17 Fredk. Semken	945 00
34121	11-28-16 Union Railway Co.	1,667 68	34251	7-31-16 Manhattan Hdwe. & Tool Corp.		34348	1-30-17 Andrew B. Smith	45 00
34122	12-19-16 Interborough Rapid Transit Co.	20 00	34252	12-27-16 The Union Steve Works		34349	1-31-17 The Fox Garage	18 16
34123	12-13-16 N. Y. Consolidated R. R. Co.	25 00	34253	12- 5-16 Hammacher, Schlemmer & Co.		34350	1-31-17 The Fox Garage	1 05
34124	12-13-16 M. B. Brown P. & B. Co.	16 50	34254	4-18-16 The Manhattan Supply Co.		34351	1-31-17 The Fox Garage	35 00
34125	12- 9-16 A. B. Dick Co.	21 00	34255	12-14-16 Russell, Burdall & Ward Bolt & Nut Co.		34352	2- 1-17 International Steam Laundry Co.	263 13
34126	12-26-16 Manhattan Card and Paper Co.	51 12	34256	12- 5-16 McMann Supply Co.		34353	11-29-16 Stevenson & Marsters	9 86
34127	12-21-16 Gutenberg Printing Co.	54 00	34257	11-22-16 H. Rutz		Public Service Commission.		
34133	12-27-16 Doncourt Constr. Co.	40 00	34258	12- 8-16 Charles Baesler & Sons		34079	35797 Dock Contractor Co.	\$869 10
34134	8-12-16 Atlantic Decorating Co.	185 00	34259	12-31-16 Welsbach Gas Lamp Co.		34080	43696 The Altoria Realty and Construction Co.	7,898 17
34134	45457 Olin J. Stephens, Inc.	944 13	34260	1-19-17 Travers Twine & Cordage Co.		34081	43696 The Altoria Realty and Construction Co.	12,386 43
34135	45458 Bacon Coal Co.	3,399 01	34261	1- 9-17 William Farrel & Son		34082	44944 Flick & Manuell Const. Co.	1,497 50
34136	45459 S. Tuttle's Son & Co.	693 46	34262	11-15-16 Philp & Paul		34083	43270 Intercontinental Const. Corp.	1,852 31
34090	11-25-16 Ginn & Co.	8 50	34263	10-25-16 Vulcan Rail & Constr. Co.		34049	44364 The Empire Const. Co.	7,194 30
34091	11- 8-16 The Macmillan Co.	1 12	34264	9-25-16 N. Y. Moline Plow Co.		34050	43987 Thos. Crimmins Cont. Co.	4,922 28
34092	2-16-16 Arthur P. Schmidt	75	34265	1-15-17 Frank B. Hedenberg		34051	43987 Thos. Crimmins Cont. Co.	94 03
34093	11-10-16 D. C. Heath & Co.	2 16	34266	1-10-17 The Casting & Supply Co.		34052	43696 The Altoria Realty and Construction Co.	718 10
34094	11-13-16 The University Pub. Co.	94	34267	1-10-17 H. Stoelting Co.		34053	43696 The Altoria Realty and Construction Co.	1,702 20
34095	11-14-16 Frederick Loeser & Co., Inc.	1 50	34268	1-15-17 Meurer Bros. Co.		34054	45679 A. W. King & Co., Inc.	739 09
34096	11-25-16 C. W. Bardeen	1 30	34269	1-15-17 Patterson Brothers		34055	45680 John B. Roberts	1,806 90
34097	9-21-16 Chivers Book Binding Co.	46 85	34270	1-11-17 Hull, Grippen & Co.		34056	43974 A. L. Guidone & Son, Inc.	16,039 80
34098	11-21-16 Dodd, Mead & Co., Inc.	96 00	34271	1-11-17 Thomas C. Dunham		34057	40105 Rapid Transit Subway Construction Co.	150 00
34099	11-25-16 The Century Co.	2 25	34272	1-13-17 Seeman Bros.		34058	46132 Booth & Flinn, Ltd.	6,894 55
34100	1-17-17 Wm. R. Jenkins Co.	3 00	34273	1-17-17 Thomas Lenane		34059	44459 Booth & Flinn, Ltd.	147,425 40
34101	8-17-16 Department of Correction	8 90	34274	1- 2-17 J. B. Lyon Co.		34060	45678 The Degnon Cont. Co.	4,901 08
34102	11- 8-16 Chas. H. Ditson Co.	1 34	34275	1- 2-17 E. W. Bullinger		34061	45677 Booth & Flinn, Ltd.	25,355 50
34103	8-31-16 Patterson Bros.	252 78	34276	1-11-17 M. B. Brown P. & B. Co.		34062	45813 T. H. Reynolds Cont. Co., Inc.	6,521 99
34104	10- 3-16 Western Electric Co.	9 18	34277	1-13-17 Samuel Lewis		34063	45638 P. McGovern & Co.	160,335 00
34105	8-31-16 Abraham & Straus	18 28	34278	1- 8-17 Mallinckrodt Chemical Wks.		34064	40317 Flinn-O'Rourke Co., Inc.	78,162 28
34106	10-21-16 O'Neill-Adams Co.	7 45	34279	1-16-17 H. Bainbridge & Co.		34065	40608 Flinn-O'Rourke Co., Inc.	42,230 40
34107	9- 1-16 E. Schwartz	15 80	34280	1- 2-17 Chas. G. Willoughby		34066	40608 Flinn-O'Rourke Co., Inc.	78,427 90
34108	11-22-16 G. E. Stechert & Co.	3 25	34281	1-15-17 Frank B. Hedenberg		34067	43642 The Oliver Iron & Steel Co.	5,360 67
34109	9- 1-16 Houghton-Mifflin Co.	1 20	34282	1-15-17 The Casting & Supply Co.		34068	43642 The Oliver Iron & Steel Co.	12,504 55
34110	9-11-16 Snelling & Son	5 70	34283	1-10-17 H. Stoelting Co.		34069	44690 The Degnon Cont. Co.	14,088 49
34111	9-12-16 The Baker & Taylor Co.	4 68	34284	1-15-17 Meurer Bros. Co.		34070	46195 The Degnon Cont. Co.	5,792 96
34112	10- 6-16 Bausch & Lomb Optical Co.	5 34	34285	1-15-17 Patterson Brothers		34071	39492 Cranford Co.	9,633 89
34113	7-11-16 E. P. Dutton & Co.	35	34286	1-11-17 Hull, Grippen & Co.		34072	39492 Cranford Co.	4,816 94
34114	9-12-16 F. C. Stechert Co.	2 12	34287	1-11-17 Thomas C. Dunham		34073	43406 The Creepcheck Co., Inc.	684 96
34115	6-24-16 Arthur P. Schmidt	1 50	34288	1-13-17 P. J. Durham		34074	43406 The Creepcheck Co., Inc.	1,487 60
34116	9-23-16 F. C. Stechert Co.	3 88	34289	1-15-17 M. S. Cook		34075	40315 Cranford Co.	21,616 01
34312	44591 L. E. Knott Apparatus Co.	101 12	34290	1-15-17 Herring, Hall, Marvin Safe Co.		34076	40315 Cranford Co.	21,616 00
34313	44593 Bausch & Lomb Optical Co.	85 51	34291	1-15-17 Thos. M. Blake		34077	40384 Finn-O'Rourke Co., Inc.	3,524 55
34305	44087 M. J. Tobin	6 85	34292	45823 J. W. Gasteiger & Son		34078	37597 Dock Contractor Co.	67,135 06
34306	44171 The J. W. Pratt Co.	57	34293	45823 J. W. Gasteiger & Son		Department of Water Supply, Gas and Electricity.		
34307	44388 Knickerbocker Ice Co.	8 14	34294	45823 J. W. Gasteiger & Son		34269	1- 1-17 Jamaica Water Supply Co.	\$18,428 30
34308	44547 Woldenberg & Schaar	91 17	34295	45823 J. W. Gasteiger & Son		34270	George J. Zegers	46 14
34309	41659 Milton Bradley Co.	7 90	34296	45823 J. W. Gasteiger & Son		34271	Walter Lethbridge	64 80
34310	44132 George T. Montgomery	86 74	34297	45823 J. W. Gasteiger & Son		34293	12-21-16 Thomas C. Dunham	47 40
34311	44590 Lenz & Naumann, Inc.	47 58	34298	45823 J. W. Gasteiger & Son		34294	12-18-16 The Manhattan Sup. Co.	82 50
34224	44015 Bloomingdale Bros.	92	34299	45823 J. W. Gasteiger & Son		34295	12- 1-16 Louis J. Gill	6 25
34225	44388 Knickerbocker Ice Co.	81	34300	45823 J. W.				

Invoice Finance Date Vouch- or Con- er No. tract Number.	Name of Payee.	Amount.	Invoice Finance Date Vouch- or Con- er No. tract Number.	Name of Payee.	Amount.	Invoice Finance Date Vouch- or Con- er No. tract Number.	Name of Payee.	Amount.
34279 9-14-16	Hastings Garage	8 05	34284 1-17-17	The United States Leather Co.	455 00	34289 7-26-16	Oriental Rubber and Sup- ply Co.	16 56
34280 10- 2-16	Ford Motor Co.	8 39	34285 8-18-16	Thomas J. Radde Co.	774 00	34290 12- 1-16	Abraham & Straus	9 23
34281 9- 1-16	Stewart-Warner Speedome- ter Corp.	5 65	34286 12- 4-16	Murphy Brothers	245 77	34291 12-19-16	Oriental Rubber and Sup- ply Co.	31 95
34282 1- 8-17	Vacuum Oil Co.	258 32	34287 12- 1-16	Bureau of Highways	6 42	34292 12- 1-16	Abraham & Straus	3 18
34283 1- 9-17	Bruce & Cook	803 52	34288 11-17-16	Pattison & Bowns	465 88			

MUNICIPAL CIVIL SERVICE COMMISSION.

Minutes of Meeting of the Municipal Civil Service Commission of New York
Held Friday, December 29, 1916, at 11 o'clock A. M.

Present—Dr. Henry Moskowitz, President; Alexander Keogh, Commissioner. The President presided.

Henry Diamant, a candidate on the eligible list of Patrolman, appeared, as directed. The matter was laid over.

The Commission reconsidered the request of William Lutz, 1089 Park ave., Manhattan, that his name be restored to the eligible list of Patrolman. On motion, it was

Resolved, That the name of William Lutz, 1089 Park ave., Manhattan, be and the same hereby is removed from the list of persons disqualified for employment in the City Service, restored to the eligible list of Patrolman and marked "Qualified" thereon.

A report, dated Dec. 28, was presented from Miss Upshaw, Assistant Chief Examiner, recommending that Estelle J. Ellisson be transferred from the position of Per Diem Examiner in the office of the Commission to the position of Civil Service Examiner at \$1,800 per annum therein, effective Jan. 1, 1917. The recommendation was adopted.

The Commission then adjourned, to meet Wednesday, Jan. 3, 1917, at 10.30 a. m.
ROBERT W. BELCHER, Secretary.

Police Department.

Report for week ended Jan. 27, 1917.

JANUARY 22.
The Municipal Civil Service Commission, having consented to the transfer of John E. Gilligan, 766 Tenth ave., from the position of Clerk at \$360 per annum in the Municipal Civil Service Commission to a similar position at \$540 per annum in this Department, the said John E. Gilligan was appointed Clerk at \$540 per annum in the Police Department, effective Jan. 23, 1917. Patrolman Joseph F. O'Malley, Shield No. 754, 149th Precinct, against whom charges are pending, having submitted his resignation, was dropped from the rolls of the Police Force of the Police Department of the City of New York, effective Jan. 23, 1917, at noon.

Runner Licenses Granted.—Cornelius O'Leary, 351 Park ave., Manhattan, from Jan. 14, 1917, to Jan. 13, 1918; fee, \$12.50; bond, \$300. Thomas K. Serrano, 399 Broadway, Manhattan, from Jan. 21, 1917, to Jan. 20, 1918; fee, \$12.50; bond, \$300. Emile Estrade, 34½ St. Marks pl., Manhattan, from Jan. 24, 1917, to Jan. 23, 1918; fee, \$12.50; bond, \$300.

Masquerade Ball Permits Granted.—Aug. L. Priess, Unity Hall, Queens, Jan. 31, \$10; Elizabeth Shor, Hofmann Hall, Queens, Jan. 27, \$10; Isidor Beechmeier, Ebling's Casino, Bronx, Feb. 17, \$25; A. Zucker, 9th Regiment Armory, Manhattan, Jan. 20, \$25.

JANUARY 23.
Frederick C. Ringer of 2323 Loring pl., Bronx, was appointed Property Clerk at \$2,400 per annum in the Police Department of the City of New York, effective Jan. 23, 1917.

Masquerade Ball Permits Granted.—D. Morgan, Arcadia, Brooklyn, Feb. 3, \$10; H. Schrader, Arcadia, Brooklyn, Feb. 17, \$10; E. Zahn, Schwaben Hall, Brooklyn, Feb. 20, \$10; B. Bartosiewicz, White Eagle Casino, Bronx, Jan. 27, \$10; N. Kuhn, Palm Garden, Manhattan, Feb. 9, \$25.

The following resignation was accepted: Patrolman Joseph A. Twyford, Shield No. 2395, 171st precinct, to take effect 12 M., Jan. 23, 1917.

JANUARY 24.
Masquerade Ball Permits Granted.—F. C. Voehl, Imperial Hall, Queens, Feb. 10, \$5; H. Rosenberg, Royal Lyceum, Manhattan, Jan. 27, \$5; J. Shields, Saengerbund Hall, Queens, Feb. 3, \$10; C. Buck, Prospect Hall, Brooklyn, Feb. 3, \$10; J. Shields, Saengerbund Hall, Brooklyn, Jan. 27, \$10; I. Fries, Prospect Hall, Brooklyn, Feb. 28, \$10; V. Arnett, Amsterdam Opera House, Manhattan, Feb. 10, \$25; E. Zahn, Schwaben Hall, Brooklyn, Feb. 7, \$10; E. Zahn, Schwaben Hall, Brooklyn, Feb. 24, \$10; W. Volkert, Volkert's Hall, Queens, Jan. 27, \$10; H. Smilow, Broadway Casino, Brooklyn, Jan. 26, \$10; E. Zahn, Schwaben Hall, Brooklyn, Feb. 10, \$10; E. Zahn, Schwaben Hall, Brooklyn, Feb. 17, \$10; E. Zahn, Schwaben Hall, Brooklyn, Feb. 17, \$10; E. Zahn, Schwaben Hall, Brooklyn, Jan. 27, \$10; T. Dugan, Saengerbund Hall, Brooklyn, Feb. 2, \$10.

Masquerade Ball Permit Denied.—John Maribo, Harlem Arcade, Manhattan, Feb. 3, \$10.

JANUARY 25.
Masquerade Ball Permits Granted.—W. S. Rothchild, Arion Hall, Queens, Jan. 27, \$5; T. Ford, Astoria Schuetzen Park Hall, Queens, Jan. 27, \$10; J. Hahn, New York Turn Hall, Manhattan, Jan. 27, \$25; C. Brown, Yorkville Casino, Manhattan, Feb. 3, \$25.

The following advancements to grades were ordered, effective as indicated: Patrolmen—To \$1,450 Grade: Joseph E. Brown, 23, Feb. 2, 1917. To \$1,450 Grade, Feb. 5, 1917: Earl S. Ryan, 13; Joseph J. Doelger, 21; Gerald G. Morrissey, 38; Harry L. Fichtel, 62; Peter J. McGowan, 143; John F. White, 150; Jacob H. Kehr, 161; John F. Redmond, 163; George L. McGovern, 6th Dist.; Michael O'Donnell, 21; Daniel Brennan, 28; Denis A. Shea, 42; John F. O'Leary, 79; Hans Anderson, 146; Guiseppe F. L. Dardis, \$150; Edwin A. Waitword, 169; Charles L. McNulty, 5th Dist. To \$1,350 Grade, Feb. 7, 1917: Henry J. Reichert, 1; John J. Kircher, 17; Daniel Merkle, 23; Emil Kronenbitter, 31; William A. Jacobs, 36; George B. Wolsey, 42; Maurice J. Ryan, 148; Lawrence M. Sobel, 152; Jacob Parmet, 165; William Dowling, 170; William J. Frohnhoefer, 276; Louis B. Pastorini, 8th Dist.; Frederick H. J. Hahn, 13; Charles Miller, 22; Philip O'Connell, 31; William G. Decker, 35; Thomas J. Horgan, 39; Douglas W. Hay, 65; Frank J. Rauchert, 150; John O. Becker, 156; Howard McDonough, 169; Frank Deery, 174; George R. McGill, C. O.; Pasquale Sabatino, 8th Dist.; James Sullivan, 151, Feb. 9, 1917. To \$1,250 Grade, Feb. 10, 1917: David L. Downing, 2; Joseph Meade, 6; Patrick J. Daly, 14; Timothy J. Ryan, 17; John H. Dent, 23; Harry W. Salomon, 25; John R. Ashworth, 35; Michael J. Oates, 38; James Mohan, 38; Philip J. A. Brennan, 42; Edward J. Donnelly, 61; Jeremiah F. Sullivan, 143; John G. Dunne, 150; Joseph F. Carberry, 167; Isaac Lazarus, D. B.; Joseph F. Fennelly, D. B.; Maurice Shanahan, Traffic A.; Julius P. Brilla, School; Timothy O'Connor, 5; Michael McKenna, 7; Edward Zodi, 16; Charles Brann, 22; Frederick Guse, 25; Thomas Bergin, 31; Cornelius Foley, 37; Thomas Quinn, 38; Patrick Burke, 42; Thomas J. Lenihan, 61; Duncan Cameron, 63; John Ormsby, 145; John J. Sullivan, 157; Harry D. Robinson, C. O.; Andrew F. Geyer, Traffic B.; Michael F. Sullivan, Traffic B.; Joseph F. Dunn, B. B. H.

The following members of the Force were relieved and dismissed from the Police Force and Service and placed on the roll of the Police Pension Fund and were awarded the following pensions, to take effect 12 p. m., Jan. 24, 1917: Patrolmen, on their own applications: Wilbur F. Barker, 169th precinct, at \$725 per annum; appointed April 18, 1881. James Carey, 170th precinct, at \$725 per annum; appointed June 15, 1893. Nicholas Murphy, 283d precinct, at \$725 per annum; appointed Jan. 5, 1887.

JANUARY 26.
Granted.—Application of Acting Detective Sergeant John Shields, Detective Bureau, for permission to accept reward of \$50, less the usual deduction for the Pension Fund, from the Consolidated Gas Company for the arrest of two boys, charged with forcing open prepayment gas meter and stealing contents. Application of Patrolman Denis Sullivan, 171st Precinct, for permission to accept reward of \$50, less the usual deduction for the Pension Fund, for the arrest of a deserter from the U. S. Army.

Masquerade Ball Permits Granted.—G. W. Muller, Bronx Casino, Bronx, Jan. 27, \$10; J. Babarsky, Bohemian Hall, Queens, Feb. 10, \$10; J. Babarsky, Bohemian Hall, Queens, Feb. 24, \$10; E. F. Farrell, Manhattan Casino, Jan. 27, \$25; J. K. Brinberg, The Lyceum, Manhattan, Feb. 10, \$25; I. Kaskel, Tammany Hall, Manhattan, Feb. 3, \$25.

The following member of the Force was relieved and dismissed from the Police Force and Service and placed on the roll of the Police Pension Fund and was awarded the following pension, to take effect 12 p. m., Jan. 25, 1917: Captain John Becker, 156th precinct, on his own application, at \$1,560 per annum; appointed May 2, 1887.

JANUARY 27.
Granted.—Petition for pension of Margaret A. Delmage, widow of Charles Delmage, pensioner; date of marriage, Nov. 17, 1899; amount of pension awarded, \$300 per annum. Petition for pension of Bridget Clancy, widow of Patrolman Michael J. Clancy; date of marriage, Apr. 17, 1887; amount of pension awarded, \$300 per annum.

Masquerade Ball Permits Granted.—A. Joseph, Shore Road Circle, Brooklyn, Feb. 14, \$10; J. Wink, Harlem Arcade, Manhattan, Jan. 27, \$10; R. Engelbrecht, Labor Lyceum, Richmond, Feb. 10, \$10; B. Szgmonski, Orchard Grove, Richmond, Feb. 3, \$10; M. Block, Cinderella Hall, Manhattan, Jan. 27, \$25; S. Richterman, Beethoven Hall, Manhattan, Feb. 3, \$25; L. Toback, New Star Casino, Manhattan, Feb. 27, \$25; J. J. Lynch, Ebling's Casino, Bronx, Feb. 3, \$25; W. Sullivan, Burland's Casino, Bronx, Feb. 3, \$25.

The Municipal Civil Service Commission, having consented to the transfer of Harry F. O'Connor, Laborer, in the Department of Parks, to a similar position in this Department, the said Harry F. O'Connor was appointed Laborer, at \$2.50 a day, in the Police Department of the City of New York, effective Jan. 27, 1917.
LEON G. GODLEY, Acting Police Commissioner.

Department of Public Charities.

Report for week ended Jan. 20, 1917.

Appointments.—Attendants: William D. Cawthon, \$600; Patrick Martell, Elizabeth Sheridan, Mary Davidson, Nicholas S. McGrath, Jerrold Stern, Anna Corin and Grace S. Dodd, \$480; Matthew J. Allen, \$420; James Finn, Thomas McNamara and George Wilson, \$360; Clinton W. Andrews and Albert Grandy, \$300; Bertha A. Price, William Flannery, Edward Mullaney, Marion L. Redmond and Joseph Revers, \$360; Arthur Gordon, Louis Miller, Maude Gilbert, Alice McNally, Madeline Ball and Samuel Muller, \$300; Robt. Lynch, Wm. McCarthy, Daniel O'Toole, David McCleary, Annie Hume and Robert Lynch, \$240. Trained Nurses: Lucy A. Connelly, \$900; Rosamond MacDonald, Ida C. Bailey, Annie M. O'Brien, Frances E. Welsh, Anna R. McGonigal, Susan M. Hayes, Edith Fay, Florence A. Spaulding and Susan McQuade, \$600. Edith Cleary, Hilda Swanson, May Diegan, Emma D. Abbott, Mary Cuff, Margaret Brennan, Bessie B. McDonald, Rose Majilton and Ruth Bennett, Pupil Nurses, at \$120; Florence E. Hardwick, Pupil Nurse, \$180. Hospital Helpers: Michael Moran and William S. Bailey, \$480; Jennie V. Kirby, May Desmond, Caroline Schmidt, Barbara Bolter, May Tarry, Mary Barry and Elizabeth Farley, \$450; James Fitzsimmons, \$300. Clerks: William Miller, \$1,300; Mary V. Corcoran and Katherine Massman, \$720; Hanne E. Engelhaupt, \$600; Moses M. Portney, Meyer Winita and Raymond C. Martin, \$300; Gertrude D. Colgan, Gertrude E. Bertsch, Florence H. Donohue and Helen O. Jackson, Stenographers and Typewriters, at \$720; Samuel Pulos, William Knice, Patrick Toomey, Martin Vokes, Frank Klingerberger, Carlo Mucci, Daniel Blair, Walter Buhrmeister, Luke Reilly, Frank Smith, Allen Hendrickson, Paul Fisher and John Moore, Licensed Firemen, \$3 a day; Geo. Mayford, Thomas Board and Mary Caulfield, Assistant Institutional Clerks, \$480. Physicians: Byron E. Mead, \$1,800; Chas. H. Stoerzer, \$1,500; Henry E. Schlesinger, \$4 a day. Assistant Physicians: Edward M. Barnecker, \$900; Edwin Raphael Anthony, Jr., \$600. Wm. H. Blatchford, Oscar Vosges, Cornelius L. Holmes, Ernest Massa, Henry Hipp and John Boshler, Carpenters, \$4 a day; Samuel Ishoman, Head Cook, \$720; Thomas Barnett, Cook, \$540. Cooks: Dan Boland, \$480; Anna Henry, \$420; Beckie Beckerman, \$360. Mary Ryan, Assistant Cook, \$360; Thos. Keating, Electrician, \$4.80 a day; Stephen Mahan and Wm. Brown, Junior Hospital Artisan, \$390; Arthur Mayer, Junior Hospital Helper, \$720; William Dickson, Foreman of Laborers, \$390; Bruno Gutchen, Dentist, \$900; Roy D. Bailey, General Inspector, \$3,500; Edna

Duncan, Telephone Operator, \$600; Lizzie Gold, Matron, \$480; Solomon Rose, Cleaner, \$600; Henry A. Judge, Chaplain, \$450; John Baylor, Plumber, \$5.50; Thurlow Chesley, Elevator Mechanic, \$1,200; Joseph Krekauer, Bookkeeper, \$1,080; Marian Doty, Pupil Dietitian, \$120; Jas. Larbey and John S. Moran, Head Overseers, \$960; Cecelia Kiernan, Typewriting Copyist, \$600; William Allen, Plumber, \$5; Archie Thompson, Auto Engineer, \$960; Abbie Usher, Institutional Inspector, \$1,500; Erna Hyde, Social Investigator, \$1,080.

Services Ceased.—Blanche G. Harris, Nina Highland and Mary L. Johnston, Pupil Nurses, \$180; Josephine Carley, Edith Fay, Harriet Barefoot and Mary Feeney, Pupil Nurses, \$144; Ruth Bennett, Pupil Nurse, \$120; Nellie F. Oxley, Trained Nurse, \$900; Elizabeth Kelly, Amanda Brown, Molly Perkin, Marcella McGinley, Mary V. Keenan, Elizabeth Weber, Emma A. Fillion, Elizabeth H. Phelan, Annie H. Southwood, Etta Simmons, Huldah Guenther, Janie Buckley, Carl J. Erikson, Wilbur C. Foote, Mary E. Booth, Mary C. Reilly, Judith Swenson, Nora Shanahan and Ida C. Bailey, Trained Nurses, \$600. Attendants: Louis M. Schomm, Charles Reich and Harry K. Arnold, \$480; Lilla May, Lizzie May, Dorothy Smith, Frances Condon, Florence T. Donovan, Nora McGuire, John McCauley, Mamie Babcock, Belle Levique, Annie Wright, Elizabeth Gallagher, Marie Seiler, Mary Diegan and Katherine Browne, \$360; Mary Groghan, John F. Stevens and Mary Liston, \$300; Wm. McCarthy, \$240. Michael McAloon, Thomas A. McLean, John White, Stanley Paplinsky, David Constanton, Donald McDonald, William Larkin, Edward Brady, Richard Grace, Carlo Mucci and Samuel Pulos, Licensed Firemen, \$3 a day; Thomas J. Barnett and Kriker M. Davidson, Head Cooks, \$720. Cooks: Nora Sullivan, \$480; Annie Healy, \$420. Hospital Helpers: Christopher Barry, \$480; Margaret McCool, \$450; Michael Duffy, \$240; Michael Nolan, \$150. Clerks: Walter W. Mauer, \$780; Edna Duncan, \$540; John Mulrooney, \$300. Stenographers and Typewriters: Theresa Barber, \$960; Ruth Waters, \$720. Thomas Keating, Frank Fitzpatrick and Ambrose Buckley, Electricians, \$1,200. Engineers: Joseph Ziegler and Darius Gallagher, \$1,350; Michael White and Eugene Doyle, \$4.50 a day. Bessie DeKoster, Institutional Inspector, \$1,500; Anna W. Coale, Institutional Inspector, \$1,500; Edward C. Kopp, Institutional Pharmacist, \$720; David Sheridan, Floorman, \$480; Ray S. Nelson, Pathologist, \$1,440; William J. Murray, Pilot, \$1,400; Leon Izgar, Physician, \$1,500; Elizabeth Gill, Telephone Operator, \$600; Wilfred Dufresne, Laundryman, \$840; Frank McAuliffe, Social Investigator, \$1,200.

Promotions.—Attendants: Mary Maroney, Rebecca Shields, Margaret F. Ryan and Mary E. Quinn, to \$480; Mary Whitney, Anna Hartery, Mary E. Smith, Kathleen Fitzmaurice, Lillian Ahrons and Nellie C. Dunn, to \$420; Delia Coyle, Maria Daly, William Dolan, Charles Freeland, Margaret Gray, Margaret Halloran, Beatrice Hamilton, Eliz. Hamilton, Anna Harvey, Frank Klose, Jas. Lahiff, Christ. McAloose, Thomas Maloney, John Mahoney, Philip Oberlander, Annie O'Toole, Thos. Quinn, Katherine Rogers and Mary Chase, to \$240. Chief Nurses: Lillian E. Henderson, to \$900; Mary E. Kennedy and Clara Franklin, to \$780. Pupil Nurses: Mary G. Riviere and Elizabeth M. Fitzpatrick, to \$180; Ada Lavalie and Clara E. Martin, to \$144. Trained Nurses: Ethel F. Carson, Josephine Casey, Katherine I. James, Alice Van Horn, Lillian V. Drybulska and Mary Hogan, to \$720; Frances V. Adrian, Helen F. Early, Anna Flynn, Anna M. Gebhardt, Rose Henderson, Marie H. Klaveman, Anna Leigh, Mary Purtell, Katherine Sullivan, Anna Walsh, Catherine Winters, Mary E. Guilfoyle, Katherine Kenney, Asgath Landwork, Ida Coghlan, Caroline Goethius, Clara Meerk, Florence E. Paxton, Robert V. Piper, Mary A. Booth, Mary H. Miller and Mary E. Buckley, to \$660; Mollie Connolly, Stenographer and Typewriter, to \$840; Rose Jacobson and Amelia Gordon, Stenographers and Typewriters, to \$780. Clerks: Malcolm C. Anderson, to \$1,320; George B. Johnson, to \$1,140; James J. Kilduff, to \$960; Kathryn C. A. Heide, Eleanor C. Lubben and May Nico, to \$540; Emanuel Goldsmith, to \$360. Electricians: John McCormack, Charles H. McKane and Fitch

E. Nagle, to \$4.80. Charles Schwartz, Samuel Bilks and William Fearnley, Painters, to \$4 a day; Richard Hunt and Wm. E. Rush, Plumbers, to \$5.50 a day; Daniel O'Connell and Robert Bevin, Carpenters, to \$5.50; Thomas Fox and Joseph T. Galvin, Steamfitters, to \$5.50; Walter H. Cooley and Dr. Charles B. Bacon, Medical Superintendents, to \$4.380; Arthur Stevenson, Henry Elfers and Sophrona Frink, Assistant Institutional Clerks, to \$360; William Sargeant, Supervising Engineer, to \$1,800; William M. Heine, Teacher, to \$750; John Oras, Head Cook, to \$900; Elizabeth Dinwiddie, Chief Social Investigator, to \$2,280; Anna V. Morrison and Dora A. Sullivan, Stenographers, to \$840; Robert J. Pye, Storekeeper, to \$1,320; Raymond D. Cullen, Pharmacist, to \$1,020; Peter Crane, Hospital Helper, to \$240; Harriett M. Gillett, Assistant Superintendent of Nurses, to \$1,440.

Demotions—Mary E. McGivern, Matron, to \$600; Alice McManus, Pupil Dietitian, to \$120; Margaret C. O'Sullivan, Assistant Institutional Clerk, to \$360.

VICTOR S. DODSWORTH, Secretary.

Borough of The Bronx.

BUREAU OF BUILDINGS.

Report for Week ended Jan. 27, 1917.
Plans filed: For new buildings, 7; estimated cost, \$163,000; for alterations, 7; estimated cost, \$30,500. Unsafe cases filed, 16; violation cases filed, 80; unsafe notices issued, 22; violation notices issued, 94; violation cases forwarded for prosecution, 2; complaints lodged with the Bureau, 27; pieces of iron and steel inspected, 133.

ROBERT J. MOOREHEAD, Superintendent.

Borough of Richmond.

BUREAU OF BUILDINGS.

Report for week ended Feb. 3, 1917.
Plans filed: For new buildings (estimated cost, \$25,258), 20; for alterations (estimated cost, \$2,630), 6; for plumbing (estimated cost, \$4,710), 16. Construction inspections made, 400; plumbing and drainage inspections made, 205; elevator inspections made, 25; violation notices issued, 8; permits granted for demolition of buildings, 2.

WM. J. McDERMOTT, Superintendent.

Changes in Departments, Etc.

BOROUGH OF MANHATTAN.

Salary Increased—James V. Hickey, Clerk, Bureau of Highways, from \$300 to \$540 per annum, Feb. 3.

Died—Thomas Wilson, 370 Evergreen ave., Brooklyn, Attendant, at \$960 per annum, Bureau of Public Buildings and Offices, Jan. 30; John J. Delehan, 234 Long ave., Brooklyn, Oiler, \$3 a day, Bureau of Public Buildings and Offices, Feb. 1.

Title Changed—Nathan J. Abraham, 93 Graham ave., Brooklyn, from Watchman, at \$600 per annum, to Attendant, at \$780 per annum, Bureau of Public Buildings and Offices, Feb. 5.

BUREAU OF BUILDINGS.

Appointed—George Rosenberg, 454 Manhattan ave., Manhattan, Stenographer and Typewriter, at \$780 per annum, for about three months, Feb. 7.

Services Ceased—Adolph R. Ulrich, Engineer Inspector, at \$1,500 per annum, Feb. 5.

DEPARTMENT OF PARKS.

MANHATTAN AND RICHMOND.

Services Ceased—James A. McGee, 422 Eleventh st., Brooklyn, Climber and Pruner, at \$2.50 a day, Feb. 3.

BRONX

Appointed—Frank C. Velje, 545 E. 133d st., Bronx, and Dennis J. Hinchey, 236 W. 126th st., Manhattan, Automobile Machinists at \$4.50 a day for five days, Feb. 8.

CITY COURT.

Appointed—Walter R. McLoughlin, George Seinner, James N. Skiffington and William J. McGowan, Court Attendants, at \$1,500 per annum, Feb. 8.

COURT OF GENERAL SESSIONS, NEW YORK COUNTY.

Appointed—Edward J. McCullen, 450 Audubon ave., Manhattan, and Henry Asen, 338 E. 15th st., Manhattan, Court Attendants, at \$150 a month, Feb. 9.

BOARD OF WATER SUPPLY.

Action Rescinded—Taken Jan. 9, dispensing with LeRoy Farrington, Laborer.

Reinstated—LeRoy Farrington, Laborer, at \$65 per month, Jan. 29.

Appointed—Machinists' Helpers, at \$3 a day: William Henderson, Cold Spring, N. Y., and Joseph Alton, Cold Spring, N. Y., Jan. 26; James Donnelly, Cold Spring, N. Y.; Clifford Truesdale, Cold Spring, N. Y., and James McCusker, 247 Wierfield st., Brooklyn, Jan. 27. Assistant Engineers: Emil A. Nordstrom, 15 Seaman ave., Bronx, \$2,100 per annum, Feb. 1; Charles N. Pinco, 1143 Lexington ave., \$1,800 per annum, Feb. 2.

Services Ceased—Clerks: Timothy J. Murphy, Feb. 5; Carl W. Tideman, Jan. 31. Joseph A. Reilly, Watchman, Jan.

30; Thomas Carroll, Caretaker, Jan. 31. Patrolmen-on-Aqueduct: Frederick W. Lehman, Jan. 8; Henry A. Bornholdt, Jan. 11. Walter Hunter, Clerk, Jan. 18; August Mori, Machinist's Helper, Jan. 9. Sewer Cleaners: Peter Trameloni, Sam Leto, Frank Bonzani and Jacob Macstri, Jan. 13; Charles Salvatore and Nicholas Lazare, Jan. 31.

Transferred—Louis K. Kiefer, Sergeant-on-Aqueduct, to Department of Correction, Jan. 13; William H. Warnock, Assistant Engineer, to Fire Department, Jan. 31; Joseph A. Maxwell, Auto Engineman, to Department of Plant and Structures, Jan. 23.

REGISTER, NEW YORK COUNTY.

Appointed—Samuel Keepnews, 446 E. 79th st., Manhattan, Abstractor, at \$1,000 per annum, Feb. 13.



OFFICIAL DIRECTORY.

Unless otherwise stated, the Public Offices of the City are open for business from 9 a. m. to 5 p. m.; Saturday, 9 a. m. to 12 noon.

CITY OFFICES.

MAYOR'S OFFICE.

City Hall, Telephone, 8020 Cortlandt. John Purroy Mitchel, Mayor. Theodore Rousseau, Secretary. Samuel L. Martin, Executive Secretary. Paul C. Wilson, Assistant Secretary. **Bureau of Weights and Measures.** Municipal Building, 3d floor. Telephone, 1498 Worth.

COMMISSIONER OF ACCOUNTS.

Municipal Building, 12th floor. Telephone, 4315 Worth. Leonard M. Wallstein, Commissioner of Accounts.

BOARD OF ALDERMEN.

Clerk's Office, Municipal Building, 2nd floor. Telephone, 4430 Worth. P. J. Scully, Clerk.

President of the Board of Aldermen.

City Hall, Telephone, 6770 Cortlandt. Frank L. Dowling, President.

BOARD OF AMBULANCE SERVICE.

Municipal Building, 10th floor. Ambulance Calls, 3100 Spring. Administration Offices, 748 Worth.

ARMORY BOARD.

Hall of Records, Telephone, 3900 Worth. C. D. Rhinehart, Secretary.

ART COMMISSION.

City Hall, Telephone, 1197 Cortlandt. John Quincy Adams, Assistant Secretary.

BOARD OF ASSESSORS.

Municipal Building, 8th floor. Telephone, 29 Worth. William C. Ormond, Chairman.

St. George B. Tucker, Secretary.

BELLEVIEW AND ALLIED HOSPITALS. 26th st. and 1st ave. Telephone, 4400 Madison Square.

Dr. John W. Brannan, President.

CENTRAL PURCHASE COMMITTEE. Municipal Building, 12th floor. Telephone, 4227 Worth.

BUREAU OF THE CHAMBERLAIN.

Municipal Building, 8th floor. Telephone, 4270 Worth. Milo R. Maltbie, Chamberlain.

BOARD OF CHILD WELFARE.

City Hall, Telephone, 4127 Cortlandt. Harry L. Hopkins, Secretary.

CITY CLERK AND CLERK OF THE BOARD OF ALDERMEN.

Municipal Building, 2nd floor. Telephone, 4430 Worth. P. J. Scully, City Clerk.

BOARD OF CITY RECORD.

Supervisor's office, Municipal Building, 8th floor. Distributing Division, 96 Reade st. Telephone, 3490 Worth.

DEPARTMENT OF CORRECTION.

Municipal Building, 24th floor. Telephone, 1610 Worth. David Ferguson, Supervisor.

DEPARTMENT OF DOCKS AND FERRIES.

Pier "A," North River, Telephone, 300 Rector. R. A. C. Smith, Commissioner.

DEPARTMENT OF EDUCATION.

Board of Education. Park ave. and 59th st. Telephone, 5580 Plaza. Stated meetings of the Board are held at 4 p. m. on the first Monday in February, the second Wednesday in August, and the second and fourth Wednesdays in every month, except August.

William G. Wilcox, President. A. Emerson Palmer, Secretary.

BOARD OF ELECTIONS.

General office and office of the Borough of Manhattan, Municipal Building, 18th floor. Telephone, 1307 Worth.

Edward F. Boyle, President. Moses M. McKee, Secretary.

Other Borough Offices.

The Bronx. 368 E. 148th st. Telephone, 336 Melrose. 435-445 Fulton st. Telephone, 1932 Main.

Queens. 64 Jackson ave., L. I. City. Telephone, 3375 Hunters Point. Richmond. Borough Hall, New Brighton, S. I. Telephone, 1000 Tompkinsville.

BOARD OF ESTIMATE AND APPOINTMENT.

Municipal Building, 13th floor. Telephone, 4560 Worth. Joseph Haag, Secretary.

Bureau of Records and Minutes. Municipal Building, 13th floor. Telephone, 4560 Worth. Joseph Haag, Secretary.

Office of the Chief Engineer. Municipal Building, 13th floor. Telephone, 4560 Worth. Nelson P. Lewis, Chief Engineer.

Bureau of Public Improvements. Municipal Building, 13th floor. Telephone, 4560 Worth. Nelson P. Lewis, Chief Engineer.

Bureau of Franchises. Municipal Building, 13th floor. Telephone, 4563 Worth. Harry P. Nichols, Engineer.

Bureau of Contract Supervision. Municipal Building, 13th floor. Telephone, 4560 Worth. Central Testing Laboratory, 125 Worth st. Telephone, 3088 Franklin. Tilden Adamson, Director.

Bureau of Personal Service. Municipal Building, 13th floor. Telephone, 4560 Worth. George L. Tirrell, Director.

DEPARTMENT OF FINANCE. Municipal Building, 5th floor. Telephone, 1200 Worth.

William A. Prendergast, Comptroller. Deputy Comptrollers, 7th floor. Edmund D. Fisher, Albert E. Hadlock, Shepard A. Morgan, Hubert L. Smith.

Receiver of Taxes. Manhattan—Municipal Building, 2nd floor. Telephone, 1200 Worth.

Brooklyn—177th st. and Arthur ave. Telephone, 140 Tremont.

Brooklyn—236 Duffield st. Telephone, 7056 Main.

Queens—5 Court Square, L. I. City. Telephone, 3386 Hunters Point.

Richmond—Borough Hall, St. George. Telephone, 100 Tompkinsville.

William C. Hecht, Receiver of Taxes. **Collector of Assessments and Arrears.** Manhattan—Municipal Building, 3d floor. Telephone, 1200 Worth.

Brooklyn—177th st. and Arthur ave. Telephone, 47 Tremont.

Brooklyn—503 Fulton st. Telephone, 8340 Main.

Queens—Municipal Building, Court Square, L. I. City. Telephone, 1553 Hunters Point.

Richmond—Borough Hall, St. George. Telephone, 1000 Tompkinsville.

Daniel Moynahan, Collector. **FIRE DEPARTMENT.** Municipal Building, 11th floor. Telephone, 4100 Worth.

Brooklyn, 365 Jay st. Telephone, 7600 Main. Robert Adamson, Commissioner.

DEPARTMENT OF HEALTH. Centre and Walker sts., Manhattan. Telephone, 6280 Franklin.

Bureau of Health and Contagious Disease offices always open.

Brooklyn, 3731 Third ave. Brooklyn, Flatbush ave., Willoughby and Fleet sts. Queens, 372 Fulton st., Jamaica. Richmond, 514 Bay st., Stapleton.

Haven Emerson, Commissioner. Alfred E. Shingley, Secretary.

BOARD OF INEBRIETY. 300 Mulberry st. Telephone, 7116 Spring.

Board meets first Wednesday in each month at 3 p. m.

Charles Samson, Secretary. **LAW DEPARTMENT.** Office of Corporation Counsel.

Main office, Municipal Building, 16th floor. Telephone, 4600 Worth.

Lamar Hardy, Corporation Counsel. Brooklyn office, 153 Pierrepont st. Telephone, 2948 Main.

Bureau of Street Openings. Main office, Municipal Building, 15th floor. Telephone, 1380 Worth.

Brooklyn office, 166 Montague st. Telephone, 5916 Main.

Queens office, Municipal Building, L. I. City. Telephone, 3886 Hunters Point.

Bureau for the Recovery of Penalties. Municipal Building, 15th floor. Telephone, 4600 Worth.

Bureau for the Collection of Arrears of Personal Taxes. Municipal Building, 17th floor. Telephone, 4585 Worth.

DEPARTMENT OF LICENSES. Main office, 49 Lafayette st. Telephone, 4490 Franklin.

George H. Bell, Commissioner. Brooklyn—381 Fulton st. Telephone, 1497 Main.

Queens—Borough Hall, L. I. City. Telephone, 5400 Hunters Point.

Richmond—Borough Hall, New Brighton. Telephone, 1000 Tompkinsville.

Division of Licensed Vehicles—517-519 W. 57th st. Telephone, 6387 Columbus.

Public Employment Bureau—Men's departments, 128 Leonard st. Women's departments, 53 Lafayette st. Telephone, 6100 Franklin.

Branch Offices: 137 E. 67th st., Manhattan; Telephone, 2001 Plaza. 436 W. 27th st., Manhattan; Telephone, 1937 Chelsea. 12 W. 11th st., Manhattan; Telephone, 8065 Chelsea. 85 Java st., Brooklyn; Telephone, 3274 Greenpoint.

MUNICIPAL CIVIL SERVICE COMMISSION. Municipal Building, 14th floor. Telephone, 1580 Worth.

Henry Moskowitz, President. Robert W. Belcher, Secretary.

MUNICIPAL REFERENCE LIBRARY. Municipal Building, 5th floor. Telephone, 1072 Worth. 9 a. m. to 5 p. m.; Saturday, to 1 p. m.

DEPARTMENT OF PARKS. Municipal Building, 10th floor. Telephone, 4850 Worth.

Abbot Ward, Commissioner, Manhattan and Richmond.

Borough of Brooklyn. Litchfield Mansion, Prospect Park, Brooklyn. Telephone, 2300 South.

Raymond V. Ingersoll, Commissioner. **Borough of The Bronx.** Zbrowski Mansion, Claremont Park. Telephone, 2640 Tremont.

Thomas W. Whittle, Commissioner. **Borough of Queens.** The Overlook, Forest Hills, Richmond Hill, L. I. Telephone, 2300 Richmond Hill.

John E. Weier, Commissioner. **PARK BOARD.** Municipal Building, 10th floor. Telephone, 4850 Worth.

Abbot Ward, President; Louis W. Fehr, Secretary.

PAROLE COMMISSION. Municipal Building, 24th floor. Telephone, 1610 Worth.

Thomas R. Minnick, Secretary. **DEPARTMENT OF PLANT AND STRUCTURES.** Municipal Building, 18th floor. Telephone, 380 Worth.

F. J. H. Kracke, Commissioner. **EXAMINING BOARD OF PLUMBERS.** Municipal Building, 9th floor. Telephone, 1800 Worth.

Janet A. G. Hahn, Clerk. **POLICE DEPARTMENT.** 240 Centre st. Telephone, 3100 Spring.

Arthur Woods, Commissioner. **DEPARTMENT OF PUBLIC CHARITIES.** Principal office, Municipal Building, 10th floor. Telephone, 4440 Worth.

Brooklyn and Queens, 327 Schermerhorn st., Brooklyn. Telephone, 2977 Main.

Bureau of Social Investigation. Pearl and Centre sts. Telephone, 4405 Worth.

Borough of Richmond, Borough Hall, St. George. S. I. Telephone, 1000 Tompkinsville.

John A. Kingsbury, Commissioner. **PUBLIC SERVICE COMMISSION.** 120 Broadway, 8 a. m. to 11 p. m. every day, including holidays and Sundays. Telephone, 7500 Rector.

Oscar S. Straus, Chairman. James B. Walker, Secretary.

BOARD OF REVISION OF ASSESSMENTS. Municipal Building, 7th floor. Telephone, 1200 Worth.

John Korb, Jr., Chief Clerk. **COMMISSIONERS OF SINKING FUND.** Office of Secretary, Municipal Building, 7th floor. Telephone, 1200 Worth.

John Korb, Jr., Secretary. **BOARD OF STANDARDS AND APPEALS.** Municipal Building, 9th floor. Telephone, 184 Worth.

Rudolph P. Miller, Chairman. **DEPARTMENT OF TAXES AND ASSESSMENTS.** Municipal Building, 9th floor. Telephone, 1800 Worth.

Lawson Purdy, President. C. Rockland Lyng, Secretary.

DEPARTMENT OF STREET CLEANING. Municipal Building, 12th floor. Telephone, 4240 Worth.

John T. Fetherston, Commissioner. **TENEMENT HOUSE DEPARTMENT.** Manhattan and Richmond office, Municipal Building, 19th floor. Telephone, 1526 Worth.

Brooklyn and Queens office, 503 Fulton st., Brooklyn. Telephone, 3825 Main.

Bronx office, 391 E. 149th st. Telephone, 7107 Melrose.

John J. Murphy, Commissioner. **BOARD OF WATER SUPPLY.** Municipal Building, 22nd floor. Telephone, 3150 Worth.

Charles Strauss, President. George Featherstone, Secretary.

DEPARTMENT OF WATER SUPPLY, GAS AND ELECTRICITY. Municipal Building, 23d, 24th and 25th floors. Telephone: Manhattan, 4320 Worth; Brooklyn, 3980 Main; Queens, 3441 Hunters Point; Richmond, 840 Tompkinsville; Bronx, 3400 Tremont.

Brooklyn, 50 Court st. Bronx, Tremont and Arthur ayes. Queens, Municipal Building, L. I. City. Richmond, Municipal Building, St. George. William Williams, Commissioner.

BOROUGH OFFICES.

BOROUGH OF THE BRONX.

President's office, 3d and Tremont ayes. Telephone, 2680 Tremont.

Douglas Mathewson, President. **BOROUGH OF BROOKLYN.** President's office, 2d floor, Borough Hall.

Commissioner of Public Works, 2d floor, Borough Hall.

Assistant Commissioner of Public Works, 2d floor, Borough hall.

Bureau of Highways, 5th and 12th floors, 50 Court st.

Bureau of Public Buildings and Offices, 10th floor, 50 Court st.

Bureau of Sewers, 10th floor, 215 Montague st.

Bureau of Buildings, 4th floor, Borough Hall.

Topographical Bureau, 209 Montague st.

Bureau of Substructures, 11th floor, 50 Court st.

Telephone, 3960 Main.

Lewis H. Pounds, President. **BOROUGH OF MANHATTAN.** President's office, 20th floor, Municipal Building.

Commissioner of Public Works, 21st floor, Municipal Building.

Assistant Commissioner of Public Works, 21st floor, Municipal Building.

Bureau of Highways, 21st floor, Municipal Building.

Bureau of Public Buildings and Offices, 20th floor, Municipal Building.

Bureau of Sewers, 21st floor, Municipal Building.

Bureau of Buildings, 20th floor, Municipal Building.

Telephone, 4227 Worth.

Marcus M. Marks, President. **BOROUGH OF QUEENS.** President's office, 68 Hunters Point ave., L. I. City.

Maurice E. Connolly, President. **BOROUGH OF RICHMOND.** President's office, New Brighton. Telephone, 1000 Tompkinsville.

Calvin D. Van Name, President. **CORONERS.** Manhattan, Municipal Building, 2nd floor.

Open at all hours of the day and night. Telephone, 3711 Worth.

Brooklyn—Arthur and Tremont ayes. Telephone, 1250 Tremont. 8 a. m. to midnight, every day.

Bro

COMMISSIONER OF JUDGES.
381 Fulton st. Telephone, 330-331 Main.
Jacob Brenner, Commissioner.

PUBLIC ADMINISTRATOR.
44 Court st. Telephone, 2840 Main.
Francis V. Kelly, Public Administrator.

COMMISSIONER OF RECORDS.
Hall of Records, 6988 Main.
Edmund O'Connor, Commissioner.

REGISTER.
Hall of Records, Telephone, 2830 Main.
Edward T. O'Loughlin, Register.

SHERIFF.
50 Court st. Telephone, 6845 Main.
Edward Riegelmann, Sheriff.

SUBROGATE.
Hall of Records. Court opens at 10 a. m.
Telephone, 3954 Main.
Herbert T. Ketcham, Surrogate.
John H. McCooey, Chief Clerk.

BRONX COUNTY.

COUNTY CLERK.
Civil Records—161st st. and 3d ave. Telephone, 9266 Melrose.
Criminal Branch, 1918 Arthur ave.
James Vincent Ganly, County Clerk.

COUNTY JUDGE.
Bergen Building Annex, Tremont and Arthur ayes. Telephone, 9816 Tremont.
Louis D. Gibbs, County Judge.

DISTRICT ATTORNEY.
Tremont and Arthur ayes. Telephone, 1100 Tremont.
Francis Martin, District Attorney.

COMMISSIONER OF JUDGES.
1932 Arthur ave. Telephone, 3700 Tremont.
John A. Mason, Commissioner.

PUBLIC ADMINISTRATOR.
2808 Third ave. Telephone, 9816 Melrose. 9 a. m. to 5 p. m. Saturday to 2 noon.
Ernest E. L. Hammer, Public Administrator.

REGISTER.
1932 Arthur ave. Telephone, 6694 Tremont.
Edward Polak, Register.

SHERIFF.
1932 Arthur ave. Telephone, 6600 Tremont.
James F. O'Brien, Sheriff.

SUBROGATE.
Bergen Building Annex, 1918 Arthur ave.
George M. S. Schulz, Surrogate.

QUEENS COUNTY.

COUNTY CLERK.
364 Fulton st., Jamaica. Telephone, 2608 Jamaica.
Alexander Dufat, County Clerk.

COUNTY COURT.
County Court House, L. I. City. Telephone, 596 Hunters Point.
Court opens at 10 a. m. Trial Term begins first Monday of each month, except July, August and September, and on Friday of each week.
Clerk's office open 9 a. m. to 5 p. m. Saturdays to 12:30 p. m. Telephone, 551 Jamaica.
County Judge's office always open at 336 Fulton st., Jamaica. Telephone, 551 Jamaica.
Burt Jay Humphrey, County Judge.

DISTRICT ATTORNEY.
County Court House, L. I. City. Telephone, 3871 Hunters Point. 9 a. m. to 5 p. m.; Saturday, to 12 noon.
Denis O'Leary, District Attorney.

COMMISSIONER OF JUDGES.
County Court House, L. I. City. Telephone, 963 Hunters Point.
Thorndyke C. McKennee, Commissioner.

PUBLIC ADMINISTRATOR.
362 Fulton st., Jamaica. Telephone, 223 Jamaica.
Randolph White, Public Administrator.

SHERIFF.
County Court House, L. I. City. Telephone, 3766 Hunters Point.
Samuel J. Mitchell, Under Sheriff.

SUBROGATE.
364 Fulton st., Jamaica. Telephone, 397 Jamaica.
Daniel Noble, Surrogate.

RICHMOND COUNTY.

COUNTY CLERK.
County Office Building, Richmond. Telephone, 28 New Dorp.
C. Livingston Bostwick, County Clerk.

COUNTY JUDGE AND SURROGATE.
Trial Terms, with Grand and Trial Jury, second Monday of March, first Monday of October, Trial Terms, with Trial Jury only, first Monday of May, first Monday of December.
Special Terms, without Jury, Wednesday of each week, except the last week of July, the month of August and the first week of September.

Surrogate's Court.
Monday and Tuesday of each week at the Borough Hall, St. George, and on Wednesday at the Surrogate's Court at Richmond, except during the session of the County Court. There will be no Surrogate's Court during the month of August.

Surrogate's Court and Office, Richmond.
Surrogate's Chambers, Borough Hall, St. George.
J. Harry Tiernan, County Judge and Surrogate.

DISTRICT ATTORNEY.
Borough Hall, St. George. Telephone, 50 Tompkinsville. 9 a. m. to 5 p. m.; Saturday, to 12 noon.
Albert C. Fach, District Attorney.

COMMISSIONER OF JUDGES.
Village Hall, Stapleton. Telephone, 81 Tompkinsville.
Edward J. Miller, Commissioner.

PUBLIC ADMINISTRATOR.
Port Richmond, Telephone, 704 West Brighton.
William T. Holt, Public Administrator.

SHERIFF.
County Court House, Richmond. Telephone, 120 New Dorp.
Spire Pitou, Jr., Sheriff.

THE COURTS.

CITY COURT OF THE CITY OF NEW YORK.
City Hall Park. Special Term Chambers held from 10 a. m. to 4 p. m. Clerk's office open from 9 a. m. to 4 p. m. Telephone, 122 Corlandt.
Thomas F. Smith, Clerk.

CITY MAGISTRATES' COURTS.
Boroughs of Manhattan and Bronx.
William McAdoo, Chief City Magistrate, 300 Mulberry st. Telephone, 6213 Spring.
Municipal Term—Room 500, Municipal Building, Manhattan.
First District—Criminal Courts Building.
Second District—125 Sixth ave.
Third District—2d ave. and 1st st.
Fourth District—151 E. 57th st.
Fifth District—121st st. and Sylvan pl.
Sixth District—162d st. and Washington ave.
Seventh District—314 W. 54th st.
Eighth District—1014 E. 181st st., Bronx.
Ninth District (Night Court for Females)—125 Sixth ave.
Tenth District (Night Court for Males)—151 E. 57th st.
Eleventh District (Domestic Relations)—151 E. 57th st.
Twelfth District—1130 St. Nicholas ave.
Thirteenth District (Domestic Relations)—1014 E. 181st st., Bronx.
Office of the Chief Probation Officer, 300 Mulberry st. Telephone, 8713 Spring.

Borough of Brooklyn.
Office of Deputy Chief Clerk, Wm. F. Delaney, 44 Court st. Telephone, 7411 Main.
First District—318 Adams st.
Second District—Court and Butler sts.
Fifth District—361 Bedford ave.
Sixth District—495 Gates ave.
Seventh District—31 Snider ave., Flatbush.
Eighth District—W. 8th st., Coney Island.
Ninth District—5th ave. and 23d st.
Tenth District—133 New Jersey ave.
Domestic Relations—Myrtle and Vanderbilt ayes.

Borough of Queens.
First District—St. Mary's Lyceum, L. I. City.
Second District—Town Hall, Flushing.
Third District—Central ave., Far Rockaway.
Fourth District—Town Hall, Jamaica.

Borough of Richmond.
First District—Lafayette ave., New Brighton.
Second District—Village Hall, Stapleton.
All courts open daily from 9 a. m. to 4 p. m., except on Saturdays, Sundays and legal holidays, when only morning sessions are held.

COURT OF GENERAL SESSIONS.
Criminal Court Building. Court opens at 10:30 a. m. Clerk's office open from 9 a. m. to 4 p. m., and on Saturdays until 12 noon.
Edward R. Carroll, Clerk.

MUNICIPAL COURTS.
The Clerk's offices are open from 9 a. m. to 4 p. m.; Saturday, to 12 noon.
Board of Justices—Secretary
264 Madison st., Manhattan. Telephone, 2596 Orchard.

Borough of Manhattan.
First District—146 Grand st. Telephone, 9611 Spring. Additional part is held at the south west corner of 6th ave. and 10th st. Telephone, 2513 Chelsea.
Second District—264-266 Madison st. Telephone, 4300 Orchard.
Third District—314 W. 54th st. Telephone, 5439 Columbus.
Fourth District—207 E. 32d st. Telephone, 4358 Murray Hill.
Fifth District—2565 Broadway. Telephone, 4006 Riverside.
Sixth District—155 E. 88th st. Telephone, 4343 Lenox.
Seventh District—70 Manhattan st. Telephone, 6334 Morningside.
Eighth District—121st st. and Sylvan pl. Telephone, 3950 Harlem.
Ninth District—Madison ave. and 59th st. Telephone, 3873 Plaza.

Borough of The Bronx.
First District—Town Hall, 1400 Williamsbridge rd., Westchester. Telephone, 457 Westchester.
Second District—Washington ave. and 162d st. Telephone, 3042 Melrose.

Borough of Brooklyn.
First District—State and Court sts. Telephone, 7091 Main.
Second District—495 Gates ave. Telephone, 504 Bedford.
Third District—6 Lee ave. Telephone, 556 Williamsburg.
Fourth District—14 Howard ave. Telephone, 4323 Bushwick.
Fifth District—5220 Third ave. Telephone, 3907 Sunset.
Sixth District—236 Duffield st. Telephone, 6166 Main.
Seventh District—31 Pennsylvania ave. Telephone, 904 East New York.

Borough of Queens.
First District, 115 Fifth st., L. I. City. Telephone, 1420 Hunters Point.
Second District—Broadway and Court st., Elmhurst. Telephone, 1908 Newtown.
Third District—1908 Myrtle ave., Glendale. Telephone, 2352 Bushwick.
Fourth District—Town Hall, Jamaica. Telephone, 86 Jamaica.

Borough of Richmond.
First District—Lafayette ave., 2d st., New Brighton. Telephone, 503 Tompkinsville.
Second District—Village Hall, Stapleton. Telephone, 313 Tompkinsville.

COURT OF SPECIAL SESSIONS.
Court opens at 10 a. m.
Part I, Criminal Court Building, Manhattan. Telephone, 3983 Franklin.
Part II, 171 Atlantic ave., Brooklyn. Telephone, 4280 Main.

Part III, Town Hall, Jamaica. Held on Tuesday of each week. Telephone, 6220 Jamaica.
Part IV, Borough Hall, St. George. Held on Wednesday of each week. Telephone, 324 Tompkinsville.
Part V, Bergen Building, Tremont and Arthur ayes, Bronx. Held on Thursday of each week. Telephone, 6056 Tremont.

CHILDREN'S COURT.
Adolphus Ragan, Chief Clerk, 137 E. 22nd st. Telephone, 3611 Gramercy.
Bernard J. Fagan, Chief Probation Officer, 137 E. 22nd st. Telephone, 3611 Gramercy.

Parts I and II (Manhattan), 137 E. 22nd st. Telephone, 3611 Gramercy. Dennis A. Lambert, Clerk.
Part III (Brooklyn), 102 Court st. Telephone, 8611 Main. Wm. C. McKee, Clerk.
Part IV (Bronx), 355 E. 137th st. Court held on Monday, Thursday and Saturday of each week. Telephone, 9092 Melrose. Michael Murray, Clerk.

Part V (Queens), 19 Flushing ave., Jamaica. Court held on Tuesday and Friday of each week. Telephone, 2624 Jamaica. Sydney Ollendorff, Clerk.
Part VI (Richmond), 14 Richmond Terrace, St. George. Court held on Wednesday of each week. Telephone, 2190 Tompkinsville. Wm. J. Browne, Clerk.

SUPREME COURT—APPELLATE DIVISION.
First Judicial Department.
Madison ave., corner 4th st. Court open from 2 p. m. to 6 p. m. Friday, Motion Day, Court opens at 10:30 a. m. Motions called at 10 a. m. Orders called at 10:30 a. m. Telephone, 3840 Madison Square.
Alfred Wagstaff, Clerk.

Second Judicial Department.
Borough of Brooklyn. Court meets from 2 p. m. to 5 p. m., excepting that on Fridays Court opens at 10 a. m. Clerk's office open 9 a. m. Telephone, 1392 Main.
John B. Byrnes, Clerk.

SUPREME COURT—APPELLATE TERM.
503 Fulton st., Brooklyn. Court meets 10 a. m. Clerk's office opens 9 a. m. Telephone, 7452 Main.

Borough of Manhattan and Bronx.
Joseph H. De Bragga, Clerk.
SUPREME COURT—CRIMINAL DIVISION.
Criminal Court Building. Court opens at 10:30 a. m. Clerk's office open from 9 a. m. to 4 p. m.; Saturday, to 12 noon. Telephone, 6064 Franklin.
William J. Schneider, Clerk.

SUPREME COURT—FIRST DEPARTMENT.
County Court House. Court open from 10:15 a. m. to 4 p. m. Telephone, 4580 Corlandt.

SUPREME COURT—SECOND DEPARTMENT.
Kings County.
Joramelon and Fulton sts. Clerk's office hours, 9 a. m. to 5 p. m. Seven jury trial parts. Special Term for trials. Special Term for motions. Special Term (ex-parte business). Court opens at 10 a. m. Naturalization Bureau, Hall of Records. Telephone, 5465 Main.
James F. McGee, Clerk.

Queens County.
County Court House, L. I. City. Court opens at 10 a. m. Trial and Special Term for motions and ex-parte business each month, except July, August and the first two weeks in September.

in Part 1. Trial Term, Part 2. February, April, June, last two weeks in September, and November. Special Term for Trials, January, April, June and October from 9 a. m. to 5 p. m. Saturdays until 12 noon from October to June. July, August and September until 2 p. m. Telephone, 3896 Hunters Point.
Thomas B. Seaman, Special Deputy Clerk in Charge.

Richmond County.
Trial Term held at County Court House, Richmond. Special Term for trials held at Court room, Borough Hall, St. George. Special Term for motions held at Court House, Borough Hall, St. George.
C. Livingston Bostwick, County Clerk.

BOARD MEETINGS.

Board of Aldermen.
The Board of Aldermen meets in the Aldermanic Chamber, City Hall, every Tuesday at 1:30 p. m.
P. J. SCULLY, City Clerk and Clerk to the Board of Aldermen.

Board of Estimate and Apportionment.
The Board of Estimate and Apportionment meets in Room 16, City Hall, Fridays at 10:30 a. m.
JOSEPH H. AAG, Secretary.

Commissioners of the Sinking Fund.
The Commissioners of the Sinking Fund meet in Room 16, City Hall, on Thursdays, at 11 a. m., at call of the Mayor.
JOHN KORB, Jr., Secretary.

Board of Revision of Assessments.
The Board of Revision of Assessments meets in Room 16, City Hall, upon notice of the Secretary.
JOHN KORB, Jr., Secretary.

Board of Appeals.
The Board meets in Room 124, Municipal Building, every Tuesday at 2 p. m.
RUDOLPH P. MILLER, Chairman.

Board of Standards and Appeals.
The Board meets in Room 919, Municipal Building, every Thursday at 2 p. m.
RUDOLPH P. MILLER, Chairman.

Board of City Record.
The Board of City Record meets in the City Hall at call of the Mayor.
DAVID FERGUSON, Supervisor, Secretary.

POLICE DEPARTMENT.

Proposals.
SEALED BIDS WILL BE RECEIVED BY THE Police Commissioner at the Bookkeeper's Office, Headquarters of the Police Department, 240 Centre st., Manhattan, until 12 noon, on **FRIDAY, FEBRUARY 16, 1917.**

FOR FURNISHING AND DELIVERING THREE HUNDRED AND SEVENTY (370) STEEL SINGLE-UNIT LOCKERS, IN ACCORDANCE WITH SPECIFICATIONS.
The time allowed for the performance of the contract is sixty (60) consecutive calendar days.

The amount of security for the performance of the contract shall be thirty (30) per cent. of the total amount for which the contract is awarded.

The bidder will state the price for each unit contained in the schedules. The extensions must be made and footed up. The bid will be read from the total and awards made to the lowest bidder on the entire contract, as stated in the specifications.

No bid will be considered unless it is accompanied by a deposit, which shall be in an amount not less than one and one-half (1½) per cent. of the total amount of the bid.

Bids for supplies must be submitted in duplicate. Blank forms, together with a copy of the contract, including the specifications, may be obtained upon application therefor at the office of the Bureau of Repairs and Supplies, Headquarters of the Police Department, 240 Centre st., Manhattan.

WOODS, Police Commissioner.
Dated, Feb. 1, 1917. f3.16
See General Instructions to Bidders on last page, last column, of the "City Record."

Owners Wanted for Unclaimed Property.
OWNERS WANTED BY THE PROPERTY Clerk of the Police Department of The City of New York, 72 Poplar st., Brooklyn, for the following property now in custody without claimants: Boats, rope, iron, lead, male and female clothing, boots, shoes, wine, blankets, diamonds, canned goods, liquors, etc.; also small amount of money taken from prisoners and found by Patrolmen of this Department.

ARTHUR WOODS, Police Commissioner.
OWNERS WANTED BY THE PROPERTY Clerk of the Police Department of The City of New York, 240 Centre st., Manhattan, for the following property now in custody without claimants: Automobiles, baby carriages, bags, bicycles, boats, cameras, clothing, furniture, jewelry, trunk, machinery, merchandise, metals, optical goods, silverware, tools, trunks, typewriters, umbrellas, etc.; also sums of money feloniously obtained by prisoners or found abandoned by Patrolmen of this Department.

ARTHUR WOODS, Police Commissioner.
DEPARTMENT OF FINANCE.
Sales of Tax Liens.

Notice of Continuation of Bronx Tax Sale.
THE SALE OF TAX LIENS FOR UNPAID taxes, assessments and water rents for the Borough of Bronx, as to liens remaining unsold at the termination of the sale of Jan. 15, 1917, has been continued to

MONDAY, FEBRUARY 19, 1917.
at 2:30 p. m., pursuant to Section 1028 of the Greater New York Charter, and will be continued at that time on the 4th floor of the Bergen Building, corner of Arthur and Tremont ayes, Borough of Bronx, City of New York.

DANIEL MOYNAHAN, Collector of Assessments and Arrears. f18,22,29,f5,13,19

Corporation Sale of Real Estate.
William P. Rae Company, Auctioneer.

PUBLIC NOTICE IS HEREBY GIVEN THAT the Commissioners of the Sinking Fund of The City of New York, by virtue of the powers vested in them by law, will offer for sale at public auction on

MONDAY, FEBRUARY 26, 1917, at 12 noon, at the Brooklyn Real Estate Exchange, No. 189 Montague st., Brooklyn, of the following described property:

All that certain piece or parcel of land situate, lying and being in the Borough of Brooklyn, City and State of New York, bounded and described as follows:

Beginning at a point on the southerly side of Bergen street, distant 550 feet easterly from the corner formed by the intersection of the southerly side of Bergen street with the easterly side of Grand avenue; running thence southerly and parallel with Grand avenue 131 feet; thence easterly and parallel with Bergen street 50 feet to the westerly boundary line of land now owned by The City of New York and occupied by Public School 42, running thence northerly parallel with Grand avenue and along land of The City of New York to a point in the easterly line of lot No. 35, as shown in the present tax maps of the Borough of Brooklyn; running thence northerly and along the easterly line of said lot No. 35, 134 feet 9¼ inches to the south side of Bergen street; thence westerly along the south side of Bergen street 14 feet to the point or place of beginning; said premises being known on the present tax maps of the Borough of Brooklyn as Lot 35; Block 1148, section 4.

The minimum or upset price at which said property shall be sold is hereby fixed at the sum of Seven Hundred and Fifty Dollars (\$750). The sale to be made upon the following

TERMS AND CONDITIONS:
The highest bidder will be required to pay 10% of the amount of the bid, together with the auctioneer's fees, at the time of the sale, and 90% upon the delivery of the deed, which shall be within sixty (60) days from the date of the sale.

The deed so delivered shall be in the form of a bargain and sale deed without covenants. The Comptroller may at his option resell the property if the successful bidder shall fail to comply with the terms of the sale, and the person so failing to comply therewith will be held liable for any deficiency which may result from such resale.

The right is reserved to reject any and all bids. Maps of said real estate may be seen on application at the Department of Finance (Division of Real Estate), Room 733, Municipal Building, Manhattan.

By order of the Commissioners of the Sinking Fund under resolution adopted at a meeting of the Board held Jan. 25, 1917.
EDMUND D. FISHER, Deputy and Acting Comptroller.
Department of Finance, Comptroller's Office, Feb. 6, 1917. f7.26

Corporation Sale of Buildings and Appurtenances Thero to on City Real Estate by Sealed Bids.
AT THE REQUEST OF THE PRESIDENT of the Borough of Richmond, public notice is hereby given that the Commissioners of the Sinking Fund, by virtue of the powers vested in them by law, will offer for sale by sealed bids certain buildings standing upon property owned by the City of New York, acquired by it for Court House purposes in the

Borough of Richmond.
Being the buildings, parts of buildings, etc., situated on the plot acquired for an additional Court House adjoining the Borough Hall and bounded by Stuyvesant pl., De Kalb st. and Jay st., in the First Ward of the Borough of Richmond, which are more particularly described on a certain map on file in the office of the Collector of City Revenue, Room 368, Municipal Building, Borough of Manhattan.

Pursuant to a resolution adopted by the Commissioners of the Sinking Fund at a meeting held March 24, 1915, the sale by sealed bids of the above described buildings and appurtenances thereto will be held by direction of the Comptroller on

WEDNESDAY, FEBRUARY 28, 1917, at 11 a. m., in lots and parcels and in manner and form as follows:
Parcel No. 2. Five-story brick (Crabtree) building, No. 6 Jay st., St. George, Staten Island. Sealed bids (blank forms of which may be obtained upon application) will be received by the Comptroller at the office of the Collector of City Revenue, Room No. 368, Municipal Building, Borough of Manhattan, until 11 a. m. on the 28th day of February and then publicly opened for the sale for removal of the above described buildings and appurtenances thereto, and the award will be made to the highest bidder within twenty-four hours, or as soon as possible thereafter.

Each parcel must be bid for separately and will be sold in its entirety, as described in above advertisement.
Deposits of cash or certified check in a sum equal to 25 per cent. of the amount of the bid, except that a minimum deposit of \$50 will be required with all bids, and that a deposit of \$500 will be sufficient to entitle bidders to bid on any or all of the buildings.

Deposits of unsuccessful bidders will be returned within twenty-four hours after successful bidders have paid purchase price in full and given security, and those of successful bidders may be declared forfeited to The City of New York by the Comptroller upon the failure of the successful bidder to further comply with the requirements of the terms and conditions of the sale as set forth hereinafter.

Successful bidders will be required to pay the purchase money and deposit the required security within twenty-four hours of the receipt of notification of the acceptance of their bids.

The Comptroller reserves the right to reject any and all bids and to waive any defects or informalities in any bid should it be deemed in the interest of The City of New York to do so.

All bids must state clearly (1) the number or description of the building or buildings bid for; (2) the amount of the bid, (3) the full name and address of the bidder.

All bids must be inclosed in properly sealed envelopes, marked "Proposals to be opened Feb. 28, 1917," and must be delivered, or mailed in time for their delivery, prior to 11 a. m. of that date to the "Collector of City Revenue, Room 368, Municipal Building, New York City," from whom any further particulars regarding the buildings to be disposed of may be obtained.

THE BUILDINGS WILL BE SOLD FOR IMMEDIATE REMOVAL ONLY. SUBJECT TO THE TERMS AND CONDITIONS PRINTED ON THE LAST PAGE OF THIS ISSUE OF THE "CITY RECORD."
EDMUND D. FISHER, Deputy and Acting Comptroller.
City of New York, Department of Finance, Comptroller's Office, Feb. 7, 1917. f9.28

AT THE REQUEST OF THE PRESIDENT of the Borough of Queens, public notice is hereby given that the Commissioners of the Sinking Fund, by virtue of the powers vested in them by law, will offer for sale by sealed bids certain encroachments standing upon property owned by The City of New York, acquired by it for street opening purposes in the

Borough of Queens.
Being certain buildings, parts of buildings, etc., standing within the lines of Queens Boulevard, from Fisk ave. to Grand st. and Broadway, in the Borough of Queens, which are more particularly described on a certain map on file in the office of the Collector of City Revenue, Department of Finance, Room 368, Municipal Building, Manhattan.

Pursuant to a resolution of the Commissioners of the Sinking Fund adopted at a meeting held Nov. 4, 1914, the sale by sealed bids at the upset or minimum prices named in the description of each parcel of the above described buildings and appurtenances thereto will be held by direction of the Comptroller on

TUESDAY, FEBRUARY 27, 1917, at 11 a. m., in lots and parcels, in manner and form and at upset prices as follows:
Parcel No. 365-366. Two story frame house, No. 2 Ramsay st., Winfield, L. I. Upset price, \$30.

Sealed bids (blank forms of which may be obtained upon application) will be received by the Comptroller at the office of the Collector of City

Revenue, Room 368, Municipal Building, Borough of Manhattan, until 11 a. m. on the 27th day of February and then publicly opened for the sale for removal of the above described buildings and appurtenances thereto, and the award will be made to the highest bidder within twenty-four hours, or as soon as possible thereafter.

Each parcel must be bid for separately and will be sold in its entirety, as described in above advertisement.
Deposits of cash or certified check in a sum equal to 25 per cent. of the amount of the bid, except that a minimum deposit of \$50 will be required with all bids, and that a deposit of \$500 will be sufficient to entitle bidders to bid on any or all of the buildings.

Deposits of unsuccessful bidders will be returned within twenty-four hours after successful bidders have paid purchase price in full and given security, and those of successful bidders may be declared forfeited to The City of New York by the Comptroller upon the failure of the successful bidder to further comply with the requirements of the terms and conditions of the sale as set forth hereinafter.

Successful bidders will be required to pay the purchase money and deposit the required security within twenty-four hours of the receipt of notification of the acceptance of their bids.

The Comptroller reserves the right to reject any and all bids and to waive any defects or informalities in any bid should it be deemed in the interest of The City of New York to do so.

All bids must state clearly (1) the number or description of the building or buildings bid for; (2) the amount of the bid, (3) the full name and address of the bidder.

All bids must be inclosed in properly sealed envelopes, marked "Proposals to be opened Feb. 28, 1917," and must be delivered, or mailed in time for their delivery, prior to 11 a. m. of that date to the "Collector of City Revenue, Room 368, Municipal Building, New York City," from whom any further particulars regarding the buildings to be disposed of may be obtained.

THE BUILDINGS WILL BE SOLD FOR IMMEDIATE REMOVAL ONLY. SUBJECT TO THE TERMS AND CONDITIONS PRINTED ON THE LAST PAGE OF THIS ISSUE OF THE "CITY RECORD."
EDMUND D. FISHER, Deputy and Acting Comptroller.
City of New York, Department of Finance, Comptroller's Office, Feb. 7, 1917. f9.28

AT THE REQUEST OF THE PRESIDENT of the Borough of Queens, public notice is hereby given that the Commissioners of the Sinking Fund, by virtue of the powers vested in them by law, will offer for sale by sealed bids certain encroachments standing upon property owned by The City of New York, acquired by it for street opening purposes in the

Borough of Queens.
Being certain buildings, parts of buildings, etc., standing within the lines of Queens Boulevard, from Fisk ave. to Grand st. and Broadway, in the Borough of Queens, which are more particularly described on a certain map on file in the office of the Collector of City Revenue, Department of Finance, Room 368, Municipal Building, Manhattan.

Pursuant to a resolution of the Commissioners of the Sinking Fund adopted at a meeting held Nov. 4, 1914, the sale by sealed bids at the upset or minimum prices named in the description of each parcel of the above described buildings and appurtenances thereto will be held by direction of the Comptroller on

TUESDAY, FEBRUARY 27, 1917, at 11 a. m., in lots and parcels, in manner and form and at upset prices as follows:
Parcel No. 365-366. Two story frame house, No. 2 Ramsay st., Winfield, L. I. Upset price, \$30.

Sealed bids (blank forms of which may be obtained upon application) will be received by the Comptroller at the office of the Collector of City

Revenue, Room No. 368, Municipal Building, Borough of Manhattan, until 11 a. m., on the 27th day of February, and then publicly opened, for the sale for removal of the above described buildings and appurtenances thereto, and the award will be made to the highest bidder within twenty-four hours, or as soon as possible thereafter.

Each parcel must be bid for separately and will be sold in its entirety, as described in above advertisement.

Each and every bid must be accompanied by a deposit of cash or certified check in a sum equal to 25 per cent. of the amount of the bid, except that a minimum deposit of \$50 will be required with all bids, and that a deposit of \$500 will be sufficient to entitle bidders to bid on any or all of the buildings.

Deposits of unsuccessful bidders will be returned within twenty-four hours after successful bidders have paid purchase price in full and given security, and those of successful bidders may be declared forfeited to The City of New York by the Comptroller upon the failure of the successful bidder to further comply with the requirements of the terms and conditions of the sale as set forth hereinafter.

Successful bidders will be required to pay the purchase money and deposit the required security within twenty-four hours of the receipt of notification of the acceptance of their bids.

The Comptroller reserves the right to reject any and all bids and to waive any defects or informalities in any bid should it be deemed in the interest of The City of New York to do so.

All bids must state clearly (1) the number or description of the building or buildings bid for, (2) the amount of the bid, (3) the full name and address of the bidder.

All bids must be inclosed in properly sealed envelopes, marked "Proposals to be opened Feb. 27, 1917," and must be delivered, or mailed in time for their delivery, prior to 11 a. m. of that date to the "Collector of City Revenue, Room 368, Municipal Building, New York City," from whom any further particulars regarding the buildings to be disposed of may be obtained.

THE BUILDINGS WILL BE SOLD FOR IMMEDIATE REMOVAL ONLY, SUBJECT TO THE TERMS AND CONDITIONS PRINTED ON THE LAST PAGE OF THIS ISSUE OF THE "CITY RECORD."

EDMUND D. FISHER, Deputy and Acting Comptroller.
City of New York, Department of Finance, Comptroller's Office, Feb. 6, 1917. f8,27

AT THE REQUEST OF THE PRESIDENT OF the Borough of The Bronx, public notice is hereby given that the Commissioners of the Sinking Fund, by virtue of the powers vested in them by law, will offer for sale by sealed bids certain encroachments standing upon property owned by The City of New York, acquired by it for street opening purposes in the

Borough of The Bronx.
BEING the buildings, parts of buildings, etc., standing within the lines of Ellis ave., from E. 177th st. to Zerega ave., in the Borough of The Bronx, which are more particularly described on a certain map on file in the office of the Collector of City Revenue, Department of Finance, Room 368, Municipal Building, Borough of Manhattan.

PURSUANT to a resolution of the Commissioners of the Sinking Fund, adopted at a meeting held Jan. 25, 1917, the sale by sealed bids at the upset or minimum prices named in the description of each parcel of the above buildings and appurtenances thereto will be held by direction of the Comptroller on

FRIDAY, FEBRUARY 16, 1917, at 11 a. m., in lots and parcels, and in manner and form, and at upset prices as follows:

Parcel No. 139—Part of steps on the north side of Ellis ave., 30 feet east of E. 177th st.; upset price, \$2.

Parcel No. 150—Wire fence on north side of Ellis ave., west from Olmstead ave.; upset price, \$2.

Parcel No. 157—Part of two-story frame building on south side of Ellis ave., 175 feet west of Olmstead ave.; cut 2.5 feet on west side by 2.6 feet on east side; upset price, \$5.

Parcel No. 163—Picket fence and board fence on north side of Ellis ave., east from Olmstead ave.; upset price, \$5.

Parcel No. 166—Picket fence on north side of Ellis ave., 200 feet east of Parcel No. 163; upset price, \$2.

Parcel No. 167—Fence and part of steps east of and adjoining Parcel No. 166; upset price, \$2.

Parcel No. 168—Fence and part of steps east of and adjoining Parcel No. 167; upset price, \$2.

Parcel No. 169—Fence and part of steps east of and adjoining Parcel No. 168; upset price, \$2.

Parcel No. 170—Board fence east of and adjoining Parcel No. 169; upset price, \$3.

Parcel No. 172—Part of steps of four houses on the north side of Ellis ave., 100 feet west of Castle Hill ave.; upset price, \$5.

Parcel No. 173—Picket fence on the south side of Ellis ave., 100 feet east of Olmstead ave.; upset price, \$3.

Parcel No. 174—Picket fence east of and adjoining Parcel No. 173; upset price, \$3.

Parcel No. 176—Part of steps of four houses 100 feet east of Parcel No. 174; upset price, \$3.

Parcel No. 177—Picket fence and part of steps east of and adjoining Parcel No. 176; upset price, \$2.

Parcel No. 178—Picket fence and part of steps east of and adjoining Parcel No. 177; upset price, \$2.

Parcel No. 179—Picket fence 50 feet east of Parcel No. 178; upset price, \$2.

Parcel No. 180—Picket fence east of and adjoining Parcel No. 179; upset price, \$2.

Parcel No. 181—Wire fence east of and adjoining Parcel No. 180; upset price, \$2.

Parcel No. 182—Wire fence east of and adjoining Parcel No. 181; upset price, \$2.

Parcel No. 183—Picket fence and part of steps east of and adjoining Parcel No. 182; upset price, \$2.

Parcel No. 184—Picket fence and part of steps east of and adjoining Parcel No. 183; upset price, \$2.

Parcel No. 185—Picket fence and part of steps east of and adjoining Parcel No. 184; upset price, \$2.

Parcel No. 186—Part of three-story frame house on the southwest corner of Ellis ave. and Castle Hill ave.; cut 4.3 feet on front and rear; upset price, \$187—Stone wall at the northeast corner of Ellis ave. and Castle Hill ave.; upset price, \$2.

Parcel No. 188—Hedge east of and adjoining Parcel No. 187; upset price, \$2.

Parcel No. 189—Picket fence and wire fence on north side of Ellis ave. from Parcel No. 188 to Havemeyer ave.; upset price, \$10.

Parcel No. 192—Iron fence on south side of Ellis ave., 100 feet east of Castle Hill ave.; upset price, \$5.

Parcel No. 193—Hedge and wire fence east of and adjoining Parcel No. 192; upset price, \$2.

Parcel No. 194—Hedge and wire fence east of and adjoining Parcel No. 193; upset price, \$3.

Parcel No. 195—Picket fence east of and adjoining Parcel No. 194; upset price, \$5.

Parcel No. 196—Picket fence east of and adjoining Parcel No. 195; upset price, \$3.

Parcel No. 197—Picket fence east of and adjoining Parcel No. 196; upset price, \$3.

Parcel No. 198—Picket fence east of and adjoining Parcel No. 197; upset price, \$3.

Parcel No. 199—Picket fence east of and adjoining Parcel No. 198; upset price, \$3.

Parcel No. 200—Picket fence east of and adjoining Parcel No. 199; upset price, \$3.

Parcel No. 201—Concrete wall east of and adjoining Parcel No. 200; upset price, \$3.

Parcel No. 202—Wire fence east of and adjoining Parcel No. 201; upset price, \$2.

Parcel No. 203—Picket fence east of and adjoining Parcel No. 202; upset price, \$3.

Parcel No. 204—Picket fence east of and adjoining Parcel No. 203; upset price, \$5.

Parcel No. 210—Part of barn on north side of Ellis ave., 50 feet east of Havemeyer ave.; cut barn 6.8 feet on west side by 7 feet on east side; upset price, \$5.

Parcel No. 211—Picket fence east of and adjoining Parcel No. 210; upset price, \$5.

Parcel No. 212—Picket fence and part of steps east of and adjoining Parcel No. 211; upset price, \$3.

Parcel No. 219—Picket fence on the south side of Ellis ave., 100 feet east of Havemeyer ave.; upset price, \$3.

Parcel No. 220—Picket fence east of and adjoining Parcel No. 219; upset price, \$3.

Parcel No. 222—Board and picket fence 100 feet east of Parcel No. 220; upset price, \$3.

Parcel No. 223—Board fence east of and adjoining Parcel No. 222; upset price, \$2.

Parcel No. 224—Wire fence and hedge east of and adjoining Parcel No. 223; upset price, \$2.

Parcel No. 225—Wire fence east of and adjoining Parcel No. 224; upset price, \$2.

Parcel No. 226—Wire fence east of and adjoining Parcel No. 225; upset price, \$2.

Parcel No. 228—Picket fence 100 feet east of Parcel No. 226; upset price, \$3.

Parcel No. 229—Picket fence east of and adjoining Parcel No. 228; upset price, \$3.

Sealed bids (blank forms of which may be obtained upon application) will be received by the Comptroller of the City of New York, at City Revenue, Room 368, Municipal Building, Borough of Manhattan, until 11 a. m. on the 16th day of February, 1917, and then publicly opened for the sale for removal of the above described buildings and appurtenances thereto, and the award will be made to the highest bidder within twenty-four hours, or as soon as possible thereafter.

Each parcel must be bid for separately and will be sold in its entirety, as described in above advertisement.

Each and every bid must be accompanied by a deposit of cash or certified check in a sum equal to 25 per cent. of the amount of the bid, except that a minimum deposit of \$50 will be required with all bids, and that a deposit of \$500 will be sufficient to entitle bidders to bid on any or all of the buildings.

Deposits of unsuccessful bidders will be returned within twenty-four hours after successful bidders have paid purchase price in full and given security, and those of successful bidders may be declared forfeited to The City of New York by the Comptroller upon the failure of the successful bidder to further comply with the requirements of the terms and conditions of the sale as set forth hereinafter.

Successful bidders will be required to pay the purchase money and deposit the required security within twenty-four hours of the receipt of notification of the acceptance of their bids.

The Comptroller reserves the right to reject any and all bids and to waive any defects or informalities in any bid should it be deemed in the interest of The City of New York to do so.

All bids must state clearly (1) the number or description of the building or buildings bid for, (2) the amount of the bid, (3) the full name and address of the bidder.

All bids must be inclosed in properly sealed envelopes, marked "Proposals to be opened Feb. 16, 1917," and must be delivered, or mailed in time for their delivery, prior to 11 a. m. of that date to the "Collector of City Revenue, Room 368, Municipal Building, New York City," from whom any further particulars regarding the buildings to be disposed of may be obtained.

THE BUILDINGS WILL BE SOLD FOR IMMEDIATE REMOVAL ONLY, SUBJECT TO THE TERMS AND CONDITIONS PRINTED ON THE LAST PAGE OF THIS ISSUE OF THE "CITY RECORD."

WILLIAM A. PRENDERGAST, Comptroller.
City of New York, Department of Finance, Comptroller's Office, Jan. 26, 1917. j31,f16

AT THE REQUEST OF THE BOARD OF Education, public notice is hereby given that the Commissioners of the Sinking Fund, by virtue of the powers vested in them by law, will offer for sale by sealed bids certain buildings standing upon property owned by The City of New York, acquired by it for school purposes in the

Borough of Brooklyn.
BEING the buildings on the plot of ground on the northern side of Convent st., 200 feet westerly from the westerly line of Humboldt st., in the Borough of Brooklyn, which are more particularly described on a certain map on file in the office of the Collector of City Revenue, Department of Finance, Room 368, Municipal Building, Borough of Manhattan.

PURSUANT to a resolution adopted by the Commissioners of the Sinking Fund, at a meeting held Jan. 25, 1917, the sale by sealed bids of the above described buildings and appurtenances thereto will be held by direction of the Comptroller on

THURSDAY, FEBRUARY 15, 1917, at 11 a. m., in lots and parcels, and in manner and form as follows:

Parcel No. 1—Two-story frame house and shed, No. 181, Convent st., Brooklyn, which may be obtained upon application) will be received by the Comptroller at the office of the Collector of City Revenue, Room 368, Municipal Building, Borough of Manhattan, until 11 a. m. on the 15th day of February, 1917, and then publicly opened for the sale for removal of the above described buildings and appurtenances thereto, and the award will be made to the highest bidder within twenty-four hours, or as soon as possible thereafter.

Each parcel must be bid for separately and will be sold in its entirety, as described in above advertisement.

Each and every bid must be accompanied by a deposit of cash or certified check in a sum equal to 25 per cent. of the amount of the bid, except that a minimum deposit of \$50 will be required with all bids, and that a deposit of \$500 will be sufficient to entitle bidders to bid on any or all of the buildings.

Deposits of unsuccessful bidders will be returned within twenty-four hours after successful bidders have paid purchase price in full and given security, and those of successful bidders may be declared forfeited to The City of New York by the Comptroller upon the failure of the successful bidder to further comply with the requirements of the terms and conditions of the sale as set forth hereinafter.

Successful bidders will be required to pay the purchase money and deposit the required security within twenty-four hours of the receipt of notification of the acceptance of their bids.

The Comptroller reserves the right to reject any and all bids and to waive any defects or informalities in any bid should it be deemed in the interest of The City of New York to do so.

All bids must state clearly (1) the number or description of the building or buildings bid for, (2) the amount of the bid, (3) the full name and address of the bidder.

All bids must be inclosed in properly sealed envelopes, marked "Proposals to be opened Feb. 15, 1917," and must be delivered, or mailed in time for their delivery, prior to 11 a. m. of that date to the "Collector of City Revenue, Room 368, Municipal Building, New York City," from whom any further particulars regarding the buildings to be disposed of may be obtained.

THE BUILDINGS WILL BE SOLD FOR IMMEDIATE REMOVAL ONLY, SUBJECT TO THE TERMS AND CONDITIONS PRINTED ON THE LAST PAGE OF THIS ISSUE OF THE "CITY RECORD."

WILLIAM A. PRENDERGAST, Comptroller.
City of New York, Department of Finance, Comptroller's Office, Jan. 26, 1917. j31,f16

AT THE REQUEST OF THE BOARD OF Education, public notice is hereby given that the Commissioners of the Sinking Fund, by virtue of the powers vested in them by law, will offer for sale by sealed bids certain buildings standing upon property owned by The City of New York, acquired by it for school purposes in the

Borough of Brooklyn.
BEING the buildings on the plot of ground on the northern side of Convent st., 200 feet westerly from the westerly line of Humboldt st., in the Borough of Brooklyn, which are more particularly described on a certain map on file in the office of the Collector of City Revenue, Department of Finance, Room 368, Municipal Building, Borough of Manhattan.

PURSUANT to a resolution adopted by the Commissioners of the Sinking Fund, at a meeting held Jan. 25, 1917, the sale by sealed bids of the above described buildings and appurtenances thereto will be held by direction of the Comptroller on

THURSDAY, FEBRUARY 15, 1917, at 11 a. m., in lots and parcels, and in manner and form as follows:

Parcel No. 1—Two-story frame house and shed, No. 181, Convent st., Brooklyn, which may be obtained upon application) will be received by the Comptroller at the office of the Collector of City Revenue, Room 368, Municipal Building, Borough of Manhattan, until 11 a. m. on the 15th day of February, 1917, and then publicly opened for the sale for removal of the above described buildings and appurtenances thereto, and the award will be made to the highest bidder within twenty-four hours, or as soon as possible thereafter.

Each parcel must be bid for separately and will be sold in its entirety, as described in above advertisement.

Each and every bid must be accompanied by a deposit of cash or certified check in a sum equal to 25 per cent. of the amount of the bid, except that a minimum deposit of \$50 will be required with all bids, and that a deposit of \$500 will be sufficient to entitle bidders to bid on any or all of the buildings.

Deposits of unsuccessful bidders will be returned within twenty-four hours after successful bidders have paid purchase price in full and given security, and those of successful bidders may be declared forfeited to The City of New York by the Comptroller upon the failure of the successful bidder to further comply with the requirements of the terms and conditions of the sale as set forth hereinafter.

Successful bidders will be required to pay the purchase money and deposit the required security within twenty-four hours of the receipt of notification of the acceptance of their bids.

The Comptroller reserves the right to reject any and all bids and to waive any defects or informalities in any bid should it be deemed in the interest of The City of New York to do so.

All bids must state clearly (1) the number or description of the building or buildings bid for, (2) the amount of the bid, (3) the full name and address of the bidder.

for, (2) the amount of the bid, (3) the full name and address of the bidder.

All bids must be inclosed in properly sealed envelopes, marked "Proposals to be opened Feb. 15, 1917," and must be delivered, or mailed in time for their delivery, prior to 11 a. m. of that date to the "Collector of City Revenue, Room K, 368 Municipal Building, New York City," from whom any further particulars regarding the buildings to be disposed of may be obtained.

THE BUILDINGS WILL BE SOLD FOR IMMEDIATE REMOVAL ONLY, SUBJECT TO THE TERMS AND CONDITIONS PRINTED ON THE LAST PAGE OF THIS ISSUE OF THE "CITY RECORD."

SHEPARD A. MORGAN, Deputy and Acting Comptroller.
City of New York, Department of Finance, Comptroller's Office, Jan. 26, 1917. j29,f15

Interest on City Bonds and Stock.

THE INTEREST DUE ON MARCH 1, 1917, on registered and coupon bonds and stock of The City of New York, and of the former corporations now included therein, will be paid on that day by the Comptroller at his office (Room 851) in the Municipal Building, at Chambers and Centre sts., in the Borough of Manhattan.

The Coupons that are payable in New York City, and for the interest due on March 1, 1917, on Corporate Stock of The City of New York will be paid on that day at the option of the holders thereof either at the office of the Comptroller (Room 851) in the Municipal Building, at Chambers and Centre sts., in the Borough of Manhattan, New York City, in United States currency, or at the office of Messrs. Seligman Brothers, 18 Austin Friars, London, E. C. England, in sterling.

The books for the transfer of bonds and stock on which interest is payable March 1, 1917, will be closed from Feb. 15 to March 1, 1917.

WILLIAM A. PRENDERGAST, Comptroller.
City of New York, Department of Finance, Comptroller's Office, Jan. 31, 1917. f2,14

Sureties on Contracts.

UNTIL FURTHER NOTICE SURETY COMPANIES will be accepted as sufficient upon the following contracts to the amounts named: *Supplies of Any Description, Including Gas and Electricity.*

One company on a bond up to \$50,000.

When such company is authorized to write 'hat amount, as per letter of Comptroller to the surety companies, dated Jan. 1, 1914.

Construction.

One company on a bond up to \$25,000.

Including regulating, grading, paving, sewers, maintenance, dredging, construction of parks, parkways, docks, buildings, bridges, tunnels, aqueducts, repairs, heating, ventilating, plumbing, etc.

When such company is authorized to write that amount as per letter of Comptroller to the surety companies, dated Jan. 1, 1914.

Two companies will be required on any and every bond up to amount authorized by letter of Comptroller to the surety companies, dated Jan. 1, 1914.

WILLIAM A. PRENDERGAST, Comptroller.

Confirmation of Assessments.

NOTICES TO PROPERTY OWNERS.

IN PURSUANCE OF SECTION 1018 OF THE Greater New York Charter, the Comptroller of the City of New York hereby gives public notice to all persons, owners of property, affected by the following assessments for LOCAL IMPROVEMENTS IN THE BOROUGH OF THE BRONX:

SECTIONS 11 AND 12.

Paving Fordham rd. from Webster ave. to Harlem Rd. Affecting Blocks 3022 to 3026, 3031 to 3033, 3146 to 3148, 3151 to 3155, 3159, 3164 to 3168, 3172 to 3177, 3183, 3184, 3187 to 3191, 3197 to 3201, 3203, 3204, 3208, 3209, 3211 to 3214, 3217 to 3220, 3223 to 3227, 3232 to 3236, 3273, 3275, 3276, 3277, 3287 and 3293.

SECTIONS 14 AND 15.

WATERBURY AVE.—REGULATING, GRADING, SETTING CURB, LAYING SIDEWALKS AND CROSSWALKS, BUILDING INLETS, RECEIVING BASINS, CULVERTS, APPROACHES AND GUARD RAILS from Westchester ave. to Zerega ave. Area of assessment includes blocks 3823, 3833, 3832, 3843, 3844, 3849, 3851, 3852 and 3853.

SECTIONS 15 AND 18.

Sewers and appurtenances in Pennyfield ave. between East River and Chaffee ave.; in Chaffee ave. between Pennyfield ave. and Throg's Neck Boulevard, and in Throg's Neck Boulevard between Chaffee ave. and Barkley ave., with overflows from Throg's Neck Boulevard and Chaffee ave. to the East River, and from Throg's Neck Boulevard and Dewey ave. to Long Island Sound. Affecting Blocks 4158, 4163 to 4178, 4193 to 4199, 4235 to 4239, 4245 to 4249, 4335, 5306, 5309, 5311 to 5330, 5332 to 5345, 5352 to 5367, 5373 to 5378, 5387 to 5400, 5412, 5418 to 5427, 5429 to 5510, 5512, 5514, 5518, 5522, 5531, 5532, 5543, 5561, 5576 to 5585, and 5589 to 5608.

—that the above assessment was confirmed by the Board of Revision of Assessments on Feb. 6, 1917, and entered Feb. 6, 1917, in the Record of Titles of Assessments kept in the Bureau for the Collection of Assessments and Arrears of Taxes and Assessments and of Water Rents, and unless the amount assessed for benefit on any person or property shall be paid on or before March 31, 1917, which is sixty days after the date of said entry of the assessments, interest will be collected thereon at the rate of seven per centum per annum, to be calculated from ten days after the date of said entry to the date of payment, as provided by Sections 159 and 1019 of the Greater New York Charter.

The above assessments are payable to the Collector of Assessments and Arrears at his office in the Bergen Building, 4th floor, southeast corner of Arthur and Tremont aves., Borough of The Bronx, between the hours of 9 a. m. and 2 p. m., and on Saturdays from 9 a. m. to 12 noon.

WILLIAM A. PRENDERGAST, Comptroller.
Dated, New York, Feb. 6, 1917. f8,20

IN PURSUANCE OF SECTION 1018 OF THE Greater New York Charter, the Comptroller of the City of New York hereby gives public notice to all persons, owners of property, affected by the following assessments for LOCAL IMPROVEMENTS IN THE BOROUGH OF THE BRONX:

SECTIONS 13 AND 14.

SEWERS IN FIELDSTON RD. between W. 253rd st. and W. 252nd st.; IN FIELDSTON RD. (west side), between 252nd st. and a point 300' north of W. 250th st. with a temporary connection in Fieldston rd. between 253rd and 254th sts., and in W. 254th st. between Fieldston rd. and the existing sewer in W. 254th st. east of Fieldston rd. Area of assessment affects block 3421.

—that the above assessment was confirmed by the Board of Revision of Assessments on Jan. 30, 1917, and entered Jan. 30, 1917, in the Record of Titles of Assessments kept in the Bureau for the Collection of Assessments and Arrears of Taxes and Assessments and of Water Rents, and unless the amount assessed for benefit on any person or property shall be paid on or before March 31, 1917, which is sixty days after the date of entry of the said assessment, interest will be collected thereon at the rate of seven per centum per annum, to be calculated from ten days after the date of entry to the date of payment, as provided by Sections 159 and 1019 of the Greater New York Charter.

The above assessments are payable to the Collector of Assessments and Arrears at his office in the Offerman Building, 503 Fulton st., Brooklyn, between the hours of 9 a. m. and 2 p. m., and on Saturdays from 9 a. m. to 12 noon.

WILLIAM A. PRENDERGAST, Comptroller.
Dated, New York, Jan. 30, 1917. f6,17

and unless the amount assessed for benefit on any person or property shall be paid on or before March 31, 1917, which is sixty days after the date of said entry of the assessments, interest will be collected thereon at the rate of seven per centum per annum, to be calculated from ten days after the date of said entry to the date of payment, as provided by Sections 159 and 1019 of the Greater New York Charter.

The above assessments are payable to the Collector of Assessments and Arrears at his office in the Bergen Building, 4th floor, southeast corner of Arthur and Tremont aves., Borough of The Bronx, between the hours of 9 a. m. and 2 p. m., and on Saturdays from 9 a. m. to 12 noon.

WILLIAM A. PRENDERGAST, Comptroller.
Dated, New York, Jan. 30, 1917. f6,17

IN PURSUANCE OF SECTION 1018 OF THE Greater New York Charter, the Comptroller of the

IN PURSUANCE OF SECTION 1018 OF THE Greater New York Charter, the Comptroller of the City of New York hereby gives public notice to all persons, owners of property, affected by the following assessments for LOCAL IMPROVEMENTS IN THE BOROUGH OF MANHATTAN:

SECTION 1.
RECEIVING BASIN ADJACENT TO THE SOUTHEAST CORNER OF PARK ROW AND NEW CHAMBERS ST. Area of assessment affects block 121.

RECEIVING BASIN ADJACENT TO THE SOUTHWEST CORNER OF PARK ROW AND MULBERRY ST. Area of assessment affects block 161.

SECTIONS 1 AND 2.
RECEIVING BASIN ADJACENT TO THE NORTHWEST CORNER OF GRAND AND ELDRIDGE STS.; the southwest corner of GRAND AND ELDRIDGE STS. and the NORTHWEST CORNER OF GRAND AND FORTYTH STS. Area of assessment affects blocks 306 and 418.

SECTION 2.
SEWER IN GREEN ST., between WASHINGTON PL. AND W. 4TH ST. Area of assessment affects block 546.

RECEIVING BASIN ADJACENT TO THE SOUTHEAST CORNER OF BEECHER ST. AND PERRY ST. and the SOUTHEAST CORNER OF BEECHER ST. AND BANK ST. Area of assessment affects blocks 621 and 623.

SECTION 3.
W. 24TH ST.—ALTERATION AND IMPROVEMENT TO SEWER between 6th ave. and Broadway. Area of assessment affects blocks 825 to 830.

39TH ST.—RECEIVING BASINS at the northwest corner of Lexington ave. and the southeast corner of Park ave. Area of assessment affects blocks 894 and 895.

SECTION 4.
RECEIVING BASIN at the northwest corner of 54th st. and 6th ave. Area of assessment affects block 1007.

RECEIVING BASIN at the northwest corner of 68th st. and Amsterdam ave. Area of assessment affects block 1160.

SECTION 5.
RECEIVING BASINS on 49th st. at the northeast corner of 5th and southwest corner of Madison ave. Area of assessment affects blocks 1284 and 1285.

RECEIVING BASINS on 63rd st. at the northwest corner of Lexington ave. and the southwest corner of Park ave. Area of assessment affects blocks 1397 and 1398.

PARK AVE.—ALTERATION AND IMPROVEMENT TO SEWER between 81st and 82nd sts. Area of assessment affects blocks 1499 to 1503.

SECTION 6.
RECEIVING BASINS—96TH ST. at the northeast and southwest corners of Madison ave. and at the northeast corner of Fifth ave. Area of assessment affects blocks 1507 and 1602.

RECEIVING BASIN at the southeast corner of 117TH ST. and LENOX AVE. Area of assessment affects block 1600.

SECTION 8.
RECEIVING BASIN at the southeast corner of 171st st. and Haven ave. Area of assessment affects block 2139.

SECTIONS 7 AND 8.
RECEIVING BASINS at the SOUTHWEST CORNER OF 181ST ST. AND WADSWORTH AVE., at the northwest corner of 151ST ST. AND 7TH AVE.; at the SOUTHEAST CORNER OF 151ST ST. AND MCCORMICK PL.; at the SOUTHWEST CORNER OF BROADWAY AND 109TH ST.; at the SOUTHEAST and SOUTHWEST CORNERS OF 177TH ST. AND BROADWAY. Area of assessment affects blocks 1893, 2036 and 2037, 2142 and 2145 and 2163.

SECTION 8.
RECEIVING BASINS on COOPER ST. at the SOUTHEAST CORNER OF 204TH ST. and the NORTHEAST CORNER OF ACADEMY ST. Area of assessment affects block 2238.

RECEIVING BASIN at the NORTHEAST AND SOUTHEAST CORNERS OF SEAMAN AVE. AND 204TH ST. Area of assessment affects blocks 2239 and 2240.

—that the above assessments were confirmed by the Board of Assessors on Jan. 30, 1917, and entered Jan. 30, 1917, in the Record of Titles of Assessments kept in the Bureau for the Collection of Assessments and Arrears of Taxes and Assessments and of Water Rents, and unless the amount assessed for benefit on any person or property shall be paid on or before March 31, 1917, which is sixty days after the date of said entry of the assessments, interest will be collected thereon at the rate of seven per centum per annum, to be calculated from ten days after the date of said entry to the date of payment, as provided by Sections 159 and 1019 of the Greater New York Charter.

The above assessments are payable to the Collector of Assessments and Arrears at his office in the Municipal Building, north side, third floor, Borough of Manhattan, between the hours of 9 a. m. and 2 p. m., and on Saturdays from 9 a. m. to 12 noon.

WILLIAM A. PRENDERGAST, Comptroller.
Dated, New York, January 30, 1917. f6,17

IN PURSUANCE OF SECTION 1018 OF THE Greater New York Charter, the Comptroller of the City of New York hereby gives public notice to all persons, owners of property, affected by the following assessments for LOCAL IMPROVEMENTS IN THE BOROUGH OF THE BRONX:

SECTION 10.
FLAGGING AND REFLAGGING SIDEWALKS at the southeast corner of Union ave. and 151st st. Area of assessment affects block 2674.

FAIR ST.—PAVING THE ROADWAY from the bridge over the N. Y. & N. H. & H. R. R. to Garrison ave. and setting curb. Area of assessment affects block 2741.

SECTION 11.
ANTHONY AVE.—FLAGGING AND REFLAGGING THE SIDEWALKS AND ERECTING GUARD RAILS in front of premises known as Lot No. 7, Block 2890.

LONGFELLOW AVE.—REGULATING, GRADING AND REGRADING, SETTING AND RESETTING CURB, LAYING AND RELAYING SIDEWALKS AND CROSSWALKS, BUILDING APPROACHES AND ERECTING FENCES from E. 174th st. to Boston rd. Area of assessment affects blocks 3003, 3004, 3011 and 3016.

REGULATING, GRADING, SETTING CURB-STONES, FLAGGING THE SIDEWALKS, LAYING CROSSWALKS, BUILDING APPROACHES AND ERECTING FENCES in GRAND AVE. AND HARRISON AVE. from the property line of the Jerome Avenue Realty Company to W. 181st st. and PAVING THE ROADWAY of W. 180TH ST. from Davidson ave. to Harrison ave. and in HARRISON AVE., GRAND AVE. AND DAVIDSON AVE. from Burnside ave. to W. 181st st. Area of assessment affects blocks 3192, 3193, 3194, 3206 and 3210.

WALTON AVE.—PAVING THE ROADWAY AND SETTING CURB from Decatur ave. to Webster ave. Area of assessment affects blocks 3275 and 3276.

SECTION 12.
E. 193D ST.—PAVING THE ROADWAY AND SETTING CURB from Decatur ave. to Webster ave. Area of assessment affects blocks 3275 and 3276.

—that the above assessments were confirmed by the Board of Assessors on Jan. 30, 1917, and entered Jan. 30, 1917, in the Record of Titles of Assessments kept in the Bureau for the Collection of Assessments and Arrears of Taxes and Assessments and of Water Rents, and unless the amount assessed for benefit on any person or property shall be paid on or before March 31, 1917, which is sixty days after the date of said entry of the assessments, interest will be collected thereon at the rate of seven per centum per annum, to be calculated from ten days after the date of said entry to the date of payment, as provided by Sections 159 and 1019 of the Greater New York Charter.

The above assessments are payable to the Collector of Assessments and Arrears at his office in the Municipal Building, north side, third floor, Borough of Manhattan, between the hours of 9 a. m. and 2 p. m., and on Saturdays from 9 a. m. to 12 noon.

WILLIAM A. PRENDERGAST, Comptroller.
Dated, New York, Jan. 30, 1917. f6,17

IN PURSUANCE OF SECTION 1018 OF THE Greater New York Charter, the Comptroller of the City of New York hereby gives public notice to all persons, owners of property, affected by the following assessments for LOCAL IMPROVEMENTS IN THE BOROUGH OF QUEENS:

SECTION 2.
SEDGWICK AVE.—REGULATING AND GRADING THE SIDEWALK AND CUTTER SPACES, CURBING AND LAYING SIDEWALKS from Hughes st. to Sedgwick pl. Area of assessment affects blocks 262 and 2620.

FOURTH WARD.
SEWER IN KIMBALL AVE. from FREEDOM ave. to Greenwood ave.; LAWN AVE., MCCORMICK AVE. AND OXFORD AVE. from Jerome ave. to the crown south of Kimball ave.; and SEATTLE ST., PORTLAND AVE. AND HERALD AVE. from Jerome ave. to Kimball ave. Area of assessment affects block 460 to 464, 523 to 544 and 546.

SEWER IN HERALD AVE. from Forest ave. to Brandon ave.; GUYON AVE. from Myrtle ave. to the crown 625' south of Brandon ave. and in BEDFORD AVE., GREENWOOD AVE. AND CHESTNUT ST. from Myrtle ave. to Jamaica Ave. Area of assessment affects blocks 130 to 134, 169 to 174, 185 to 190 and 193.

HATCH AVE.—SEWER from Chichester ave. to Beaufort ave. Area of assessment affects blocks 360 and 363.

FIFTH WARD.
REGULATING GRADING AND PAVING ROCKAWAY BEACH BOULEVARD (Washington ave.) from Adirondack Boulevard to Beach 126th st. (Pelham ave.). Area of assessment affects blocks 2 and 3.

—that the above assessments were confirmed by the Board of Assessors on Jan. 30, 1917, and entered Jan. 30, 1917, in the Record of Titles of Assessments kept in the Bureau for the Collection of Assessments and Arrears of Taxes and Assessments and of Water Rents, and unless the amount assessed for benefit on any person or property shall be paid on or before March 31, 1917, which is sixty days after the date of said entry of the assessments, interest will be collected thereon at the rate of seven per centum per annum, to be calculated from ten days after the date of said entry to the date of payment, as provided by Sections 159 and 1019 of the Greater New York Charter.

The above assessments are payable to the Collector of Assessments and Arrears at his office in the Municipal Building, Court House Square, L. I. City, Borough of Queens, between the hours of 9 a. m. and 2 p. m., and on Saturdays from 9 a. m. to 12 noon.

WILLIAM A. PRENDERGAST, Comptroller.
Dated, New York, Jan. 30, 1917. f6,17

IN PURSUANCE OF SECTION 986 OF THE Greater New York Charter, the Comptroller of the City of New York hereby gives public notice of the confirmation by the Supreme Court and the entering in the Bureau for the Collection of Assessments and Arrears of assessment for OPENING AND ACQUIRING TITLE to the following named lot and street in the BOROUGH OF THE BRONX:

SECTION 12.
E. 210TH ST.—OPENING from Jerome ave. to Wayne ave.; WAYNE AVE.—OPENING from Reservoir Oval West to Gun Hill rd.; TRIVON AVE.—OPENING from Reservoir Oval West to Gun Hill rd. Confirmed Jan. 6, 1911, and Jan. 11, 1917; entered Jan. 31, 1917. Area of assessment:

Beginning at a point on the northwesterly side of DeKalb ave. midway between Gun Hill rd. and E. 210th st. and running thence eastwardly to a point on the westerly line of Steuben ave. midway between E. 210th st. and Gun Hill rd.; thence eastwardly and passing through a point on the westerly line of Woodlawn rd. midway between E. 210th st. and Gun Hill rd. to the intersection with a line midway between Woodlawn rd. and Wayne ave.; thence northwardly and along the said line midway between Woodlawn rd. and Wayne ave. to the intersection with a line 100 feet northwesterly from and parallel with the northwesterly line of Gun Hill rd.; the said distance being measured at right angles to the line of Gun Hill rd.; thence southeastwardly and parallel with Gun Hill rd. to the intersection with the prolongation of a line passing through a point on the southwesterly side of Gun Hill rd. and through a point on the northwesterly side of Reservoir Oval West, the said points being located midway between Tryon ave. and Putnam ave. as determined in a course measured along the southwesterly and northwesterly lines of Gun Hill rd. and Reservoir Oval West, respectively; thence southwardly along the course last described to the aforesaid point on the northwesterly line of Reservoir Oval West midway between Tryon ave. and Putnam ave.; thence southwardly along a radial line to a point 100 feet south of the southerly line of Reservoir Oval West; thence westwardly and southwardly and always parallel with and distant 100 feet from the southerly and southeasterly line of Reservoir Oval West to the intersection with a line at right angles to the northwesterly line of Reservoir Oval West at a point midway between E. 210th st. and E. 208th st.; thence northwardly and along the said line last described and passing through the said point on the northwesterly line of Reservoir Oval West midway between E. 210th st. and E. 208th st. to the intersection with a line midway between E. 208th st. and E. 210th st., through that portion of their length west of and adjoining Woodlawn rd.; thence northwardly along the said line midway between E. 208th st. and E. 210th st. to the intersection with the southeasterly line of Steuben ave.; thence across Steuben ave. to a point on the northwesterly line of the said Steuben ave. midway between E. 208th st. and E. 210th st.; thence northwardly to a point on the southeasterly line of Kossuth pl. midway between E. 208th st. and E. 210th st.; thence westwardly to a point on the westerly line of E. 208th st. midway between Kossuth pl. and E. 210th st.; thence westwardly at right angles to the line of E. 208th st. to a point midway between E. 208th st. and Moshulu Parkway North; thence northwardly to a point on the southeasterly line of Jerome ave. midway between Moshulu Parkway North and E. 210th st.; thence northwardly at right angles to the line of Jerome ave. to the intersection with a line 100 feet northwesterly from and parallel with the northwesterly line of Jerome ave., the said distance being

measured at right angles to the line of Jerome ave.; thence northwardly and parallel with Jerome ave. to the intersection with a line drawn at right angles to the line of DeKalb ave. and passing through the point described as the point of place of beginning; thence southeastwardly to the point of place of beginning.

The above entitled assessment was entered on the day hereinafter given in the Record of Titles of Assessments, kept in the Bureau for the Collection of Assessments and Arrears of Taxes and Assessments and of Water Rents, and unless the amount assessed for benefit on any person or property shall be paid on or before April 2, 1917, which is sixty days after the date of said entry of the assessment, interest will be collected thereon at the rate of seven per centum per annum, to be calculated from ten days after the date of said entry to the date of payment, as provided by Sections 159 and 987 of the Greater New York Charter.

The above assessment is payable to the Collector of Assessments and Arrears at his office in the Municipal Building, 4th floor, Borough of The Bronx, between the hours of 9 a. m. and 5 p. m., and on Saturdays from 9 a. m. to 12 noon.

Dated, New York, Jan. 31, 1917.
WILLIAM A. PRENDERGAST, Comptroller.
f3,15

DEPARTMENT OF HEALTH.

Amendments to Sanitary Code.

AT A MEETING OF THE BOARD OF Health of the Department of Health, held Jan. 30, 1917, the following resolution was adopted: Resolved, That Section 89 of the Sanitary Code be amended to read as follows:

Sec. 89. Isolation and quarantine of persons affected with infectious disease. It shall be the duty of every physician, immediately upon discovering a person affected with an infectious disease, to secure such isolation and quarantine of such person, or to take such other action as may be required by the Regulations of the Department of Health.

A TRUE COPY.
f3,15 ALFRED E. SHIPLEY, Secretary.

Proposals.

SEALED BIDS WILL BE RECEIVED BY the Board of Health of the Department of Health, Centre and Walker sts., Manhattan, until 10.30 a. m. on

WEDNESDAY, FEBRUARY 21, 1917.
FOR FURNISHING ALL LABOR AND MATERIALS NECESSARY OR REQUIRED TO FURNISH AND INSTALL, TOGETHER WITH ALL NECESSARY ALTERATIONS AND OTHER WORK INCIDENTAL THEREWITH, IN THE KITCHEN BUILDING AT KINGSTON AVENUE HOSPITAL, KINGSTON AVE., BOROUGH OF BROOKLYN, CITY OF NEW YORK. THE FOLLOWING:

A. Kitchen Equipment and Platform Scale.
B. Refrigerators.
C. Gas and Electric Lighting Fixtures.
D. Electric Dumbwaiter.
E. Electric Freight Elevator.
F. Plumbing and Gas Fitting.

The time for the completion of the work and the full performance of the contract will be ninety (90) consecutive working days.

No bond will be required with the bid, but will be required upon awarding of the contract, in an amount equal to 50 per cent. of the contract.

The bid, however, must be accompanied by a deposit of an amount of not less than 2½ per cent. of the amount of the bid.

Bids will be compared and the contract awarded to the lowest bidder on each item.

Plans may be seen at blank forms for the above work and further information may be obtained at the office of the Chief Clerk of the Department of Health, Centre and Walker sts., Manhattan.

H. E. EMERSON, M. D., President; ALFRED E. SHIPLEY, M. D., Secretary.
f8,21
See General Instructions to Bidders on last page, last column, of the "City Record."

SEALED BIDS WILL BE RECEIVED BY the Department of Health at the office of the General Purchase Committee, Room 1220, Municipal Building, Manhattan, until 12.30 p. m. on

MONDAY, FEBRUARY 19, 1917.
FOR FURNISHING AND DELIVERING CLEANING MATERIALS AND COMPOUNDS.

The time for the performance of the contract is on or before June 30, 1917.

The amount of security required is thirty (30) per cent. of the contract amount awarded.

No bid will be considered unless it is accompanied by a deposit. Such deposit shall be in an amount not less than one and one-half (1½) per cent. of the total amount of the bid.

The bidder will state the price per unit, as called for in the schedules of quantities and prices, by which the bids will be tested. The extensions must be made and footed up, as the bids will be read from the total and awards made to the lowest bidder.

Bids must be submitted in duplicate, each copy in a separate envelope. No bid will be accepted unless this provision is complied with.

Blank forms and further information may be obtained at the office of the General Purchase Committee, 12th floor, Municipal Building, Manhattan.

DEPARTMENT OF HEALTH, HAVEN EMERSON, M. D., Commissioner.
f6,19
See General Instructions to Bidders on last page, last column, of the "City Record," except for the address of the office for receiving and opening bids.

DEPARTMENT OF STREET CLEANING.

Proposals.

SEALED BIDS WILL BE RECEIVED BY the Commissioner of Street Cleaning, at Room 1244, Municipal Building, Manhattan, until 12 noon.

WEDNESDAY, FEBRUARY 21, 1917.
FOR FURNISHING: CLASS I. 34 GASOLINE ELECTRIC TRACTORS AND SPARE PARTS; CLASS II. 34 GASOLINE TRACTORS AND SPARE PARTS.

The time allowed for the delivery of the tractors and parts and the full performance of the contract is two hundred and forty (240) consecutive calendar days.

Each bidder shall submit with his bid a schedule stating the time or times at which he will be prepared to deliver tractors, in advance of the time fixed by the contract; he shall also state the number of tractors which he will deliver at said time or times; said schedule shall form a part of the bid.

The amount of security required will be 30% of the contract price.

Bids must be submitted in duplicate in separate envelopes. The bidder will state the price of each tractor and each spare part or set of spare parts set forth in the schedules, by which the bids will be tested. The extensions must be made and footed up, as the bids will be read from the total of each class.

Unless the Board of Estimate and Apportionment shall, by a three-quarter vote of the whole Board, determine that it is for the public interest that a bid other than the lowest shall be accepted, the contract, if awarded, will be awarded to the lowest bidder, irrespective of the class upon which the bid is made; the time fixed for the completion of the contract by the bidders in their schedules will be one of the determining factors in awarding the contract.

The contract, if awarded, will be awarded for either class I or class II, but not for both classes.

Bids may be submitted for either or both classes.

Blank forms and further information may be obtained at the office of the Department of Street Cleaning, Room 1244, Municipal Building, Manhattan.

J. T. FETHERSTON, Commissioner.
Dated, Feb. 7, 1917.
See General Instructions to Bidders on last page, last column, of the "City Record."

SEALED BIDS WILL BE RECEIVED BY the Commissioner of Street Cleaning at Room 1244, Municipal Building, Manhattan, until 12 noon, on

MONDAY, FEBRUARY 19, 1917.
FOR FURNISHING AND DELIVERING 6,000 GALVANIZED IRON ASH CANS.

The time allowed for the delivery of materials and supplies and the full performance of the contract is on or before June 1, 1917, but 2,000 cans must be delivered on or before April 1, 1917, an additional 2,000 cans on or before May 1, 1917, and the balance on or before June 1, 1917.

The amount of security required for the faithful performance of the contract is 30% of the amount of the contract price.

Bids must be submitted in duplicate in separate envelopes.

The bidder will state the price of each item or article contained in the schedules herein, per can, by which the bids will be tested. The extensions must be made and footed up, as the bids will be read from the total and awards made to the lowest bidder.

Delivery will be required to be made at the time and in the manner and in such quantities as may be directed.

Blank forms and further information may be obtained at the office of the Department of Street Cleaning, Manhattan, Municipal Building, Manhattan, J. T. FETHERSTON, Commissioner.
Dated, Feb. 3, 1917. f7,19
See General Instructions to Bidders on last page, last column, of the "City Record."

SEALED BIDS WILL BE RECEIVED BY the Commissioner of Street Cleaning at Room 1244, Municipal Building, Manhattan, until 12 noon, on

MONDAY, FEBRUARY 19, 1917.
FOR FURNISHING AND DELIVERING 8,000 YARDS OF TICKING FOR HORSE COLLARS.

The time allowed for the delivery of materials and supplies and the full performance of the contract is on or before April 1, 1917, but 4,000 yards must be delivered on or before March 1, 1917.

The amount of security required for the faithful performance of the contract is 30% of the amount of the contract price.

Bids must be submitted in duplicate in separate envelopes.

The bidder will state the price of each item or article contained in the schedule, per yard, by which the bids will be tested. The extensions must be made and footed up, as the bids will be read from the total and awards made to the lowest bidder.

Delivery will be required to be made at the time and in the manner and in such quantities as may be directed.

Blank forms and further information may be obtained at the office of the Department of Street Cleaning, Manhattan, Municipal Building, Manhattan, J. T. FETHERSTON, Commissioner.
Dated, Feb. 3, 1917. f7,19
See General Instructions to Bidders on last page, last column, of the "City Record."

SEALED BIDS WILL BE RECEIVED BY the Commissioner of Street Cleaning at Room 1244, Municipal Building, Manhattan, until 12 noon, on

TUESDAY, FEBRUARY 13, 1917.
FOR FURNISHING AND DELIVERING ASH CART BOOMS AND PAPER CART ROOMS.

The time allowed for the delivery of materials and supplies and the full performance of the contract is:

150 ash cart booms to be delivered before March 1, 1917.
300 additional ash cart booms, before April 1, 1917.
300 additional ash cart booms, before May 15, 1917; balance by June 30, 1917.

50 pairs paper cart booms to be delivered before March 15, 1917.
50 additional pairs paper cart booms on or before April 30, 1917.
50 additional pairs paper cart booms on or before May 31, 1917.

The amount of security required for the faithful performance of the contract is 30% of the amount of the contract price.

Bids must be submitted in duplicate in separate envelopes.

The bidder will state the price of each item or article contained in the schedules per ash cart boom and per pair paper cart booms, by which the bids will be tested. The extensions must be made and footed up, as the bids will be read from the total for both items, and awards made to the lowest bidder.

Delivery will be required to be made at the time and in the manner and in such quantities as may be directed.

Blank forms and further information may be obtained at the office of the Department of Street Cleaning, Manhattan, Municipal Building, Manhattan, J. T. FETHERSTON, Commissioner.
Dated, Jan. 30, 1917. f1,13
See General Instructions to Bidders on last page, last column, of the "City Record."

MUNICIPAL CIVIL SERVICE COMMISSION.

Proposed Amendment to Classification.

PUBLIC NOTICE IS HEREBY GIVEN OF the following proposed amendments to the classification:

1. Including in the Exempt Class, under the heading "Department of Plant and Structures," the following:

Examiner (Confidential).
2. Striking from the Exempt Class, under the heading "Department of Public Charities," the line 10 Chaplains, and substituting therefor the following:

11 Chaplains.
Mason (Sewer Repair).
PUBLIC HEARINGS WILL BE ALLOWED, in accordance with Rule III, at the request of any interested persons, at the Commission's office in the Municipal Building, Room 1443, on

WEDNESDAY, FEBRUARY 14, 1917,
at 10.30 a. m.
f10,14 ROBERT W. BELCHER, Secretary.

Notices of Examinations.

PUBLIC NOTICE IS HEREBY GIVEN THAT applications will be received by the Municipal Civil Service Commission, Municipal Building, Manhattan, New York City, from **THURSDAY, FEBRUARY 8, 1917, TO FRIDAY, FEBRUARY 23, 1917,** for the position of

OCULIST, GRADE 2.

No applications delivered at the office of the Commission, by mail or otherwise, after 4 p. m., **FRIDAY, FEBRUARY 23, 1917,** will be accepted. Application blanks will be mailed upon request provided a self-addressed stamped envelope or sufficient postage is enclosed to cover the mailing. The Commission will not guarantee the delivery of the same. Postage on applications forwarded by mail must be fully prepaid.

Applicants must be citizens of the United States and residents of the State of New York.

The subjects and weights of the examination are: Experience, 6; 70% required. Technical, 4; 75% required.

A qualifying physical examination will be given.

Applications for this examination must be filed on a special blank, Form B.

Duties—The duties of physicians (Oculist) are to supervise and be responsible for the diagnosis and treatment of diseases, physical abnormalities and other pathological conditions of the eyes in city hospitals, clinics, or other institutions.

Requirements—Applicants must present a license to practice medicine in the State of New York, when filing their applications, and must present evidence of at least one year's internship of three years' service in the Out-patient department of a hospital giving special training in diseases of the eye.

Candidates must be at least 21 years of age and not more than 45 years of age on the date of filing applications.

The compensation rates proposed by the Board of Estimate and Apportionment for this position are from \$1,020 to \$1,380. Under the terms and conditions of the budget for the year 1917, appointments will, as a rule, be made at the lowest compensation rate.

Oculists are usually required to work 21 hours a week in the Department of Health.

There are no vacancies at present.

The term of the eligibility of the list resulting from this examination is fixed at not less than one year nor more than four years.

18,23 ROBERT W. BELCHER, Secretary.

AMENDED NOTICE.

PUBLIC NOTICE IS HEREBY GIVEN THAT applications will be received by the Municipal Civil Service Commission, Municipal Building, Manhattan, New York City, from **THURSDAY, FEBRUARY 1, 1917, TO FRIDAY, FEBRUARY 16, 1917,** for the position of

CIVIL SERVICE EXAMINER (MECHANICAL ENGINEERING).

No applications delivered at the office of the Commission, by mail or otherwise, after 4 p. m., **FRIDAY, FEB. 16, 1917,** will be accepted. Application blanks will be mailed upon request provided a self-addressed stamped envelope or sufficient postage is enclosed to cover the mailing. The Commission will not guarantee the delivery of the same. Postage on applications forwarded by mail must be fully prepaid.

Applicants must be citizens of the United States and residents of the State of New York.

The subjects and weights of the examination are: Experience, 4; 70% required. Technical, 2; 75% required. Duties, 2; 75% required. Oral, 2; 70% required.

A qualifying physical examination will be given.

Applications for this examination must be filed on a special blank, Form D, with insert.

Duties—Are to prepare and rate examinations for positions requiring a knowledge of mechanical engineering.

Requirements—Candidates must have had at least five years' experience in mechanical engineering of a nature tending to qualify them for the duties of the position. The completion of a full course of study in a recognized technical institution will receive due consideration. Special consideration will be given to candidates who have had experience in the preparation and rating of examinations.

Technical paper will be designed to test the knowledge of candidates on the general principles of mechanical engineering.

Duties may be tested by the ability of candidates in the preparation and rating of examinations for positions in the city service requiring a knowledge of mechanical engineering.

Candidates must be at least 25 years of age on the date of filing applications.

The compensation rates proposed by the Board of Estimate and Apportionment for this position are from \$2,940 to \$3,420 for full time service. Under the terms and conditions of the budget for the year 1917, appointments will, as a rule, be made at the lowest compensation rate.

Appointments may also be made for service at a compensation of \$10 a day when employed.

There will be one vacancy in the Municipal Civil Service Commission at \$2,700 per annum.

The term of the eligibility of the list resulting from this examination is fixed at not less than one year nor more than four years.

Persons who filed applications for the position of Civil Service Examiner (Mechanical Engineering) between Nov. 13, 1916, and Nov. 27, 1916, need not file applications for this examination.

11,16 ROBERT W. BELCHER, Secretary.

BOROUGH OF BROOKLYN.

Proposals.

SEALED BIDS WILL BE RECEIVED BY the President of the Borough of Brooklyn, at Room 2, Borough Hall, Brooklyn, until 11 a. m., on

WEDNESDAY, FEBRUARY 21, 1917.

NO. 1. FURNISHING AND DELIVERING ICE TO THE VARIOUS PUBLIC BUILDINGS, BATHS AND COMFORT STATIONS FOR THE YEAR 1917.

Time allowed for the performance of the contract is until Dec. 31, 1917.

Security required will be thirty per cent. (30%) of the total amount for which the contract is awarded.

NO. 2. FOR COLLECTING, LAUNDERING AND DELIVERING TOWELS USED IN THE VARIOUS PUBLIC BUILDINGS, BATHS AND COMFORT STATIONS DURING THE YEAR 1917.

Time allowed for the performance of the contract is until Dec. 31, 1917.

Security required will be thirty per cent. (30%) of the total amount for which the contract is awarded.

The bidder will state the price of each item or article contained in the specifications, per hundred pounds, per hundred towels or other unit of measure, by which the bids will be tested. The bids will be compared and separate contracts awarded on each of the above items.

Blank forms and further information may be obtained at the Bureau of Public Buildings and Offices, Room 1003, No. 50 Court st., Brooklyn.

L. H. POUNDS, President.

Dated, Brooklyn, Feb. 6, 1917.

See General Instructions to Bidders on last page, last column, of the "City Record."

SEALED BIDS WILL BE RECEIVED BY the President of the Borough of Brooklyn, at Room No. 2, Borough Hall, Brooklyn, until 11 a. m., on

WEDNESDAY, FEBRUARY 14, 1917.

NO. 1. FOR FURNISHING ALL THE LABOR AND MATERIAL REQUIRED FOR CONSTRUCTING A SANITARY SEWER IN E. 45TH ST., BETWEEN AVENUE M AND FLAINDLANDS AVE.

The Engineer's preliminary estimate of the quantities is as follows:

51 linear feet of 15 inch pipe sewer, laid complete, including all incidentals and appurtenances; per linear foot, \$2.50

765 linear feet of 12 inch pipe sewer, laid complete, including all incidentals and appurtenances; per linear foot, \$1.70

297 linear feet of 6 inch house connection drain, laid complete, including all incidentals and appurtenances; per linear foot, \$0.75

7 manholes complete, with iron heads and covers, including all incidentals and appurtenances; per manhole, \$50

1 sewer basin complete, of either standard design, with iron pans or gratings, iron basin hood and connecting culvert, including all incidentals and appurtenances; per basin, \$135

2,000 feet, board measure, of foundation planking, laid in place complete, including all incidentals and appurtenances; per thousand feet, board measure, \$30

20 cubic yards of concrete, laid in place complete, including extra excavation and all incidentals and appurtenances; per cubic yard, \$7

Total, \$2,310 25

The time allowed for the completion of the work and full performance of the contract will be thirty (30) consecutive working days.

The amount of security required will be One Thousand Dollars (\$1,000).

NO. 2. FOR FURNISHING ALL THE LABOR AND MATERIAL REQUIRED FOR CONSTRUCTING A SEWER IN 61ST ST., FROM 7TH AVE. TO 8TH AVE.

The Engineer's preliminary estimate of the quantities is as follows:

86 linear feet of 15 inch pipe sewer, laid complete, including all incidentals and appurtenances; per linear foot, \$2.50

700 linear feet of 12 inch pipe sewer, laid complete, including all incidentals and appurtenances; per linear foot, \$1.90

50 linear feet of 6 inch house connection drain, laid complete, including all incidentals and appurtenances; per linear foot, \$0.90

8 manholes complete, with iron heads and covers, including all incidentals and appurtenances; per manhole, \$50

1 sewer basin complete, of either standard design, with iron pans or gratings, iron basin hood, and connecting culvert, including all incidentals and appurtenances; per basin, \$135

Total, \$2,125 00

The time allowed for the completion of the work and full performance of the contract will be thirty (30) consecutive working days.

The amount of security required will be One Thousand Dollars (\$1,000).

NO. 3. FOR FURNISHING ALL THE LABOR AND MATERIAL REQUIRED FOR CONSTRUCTING A SEWER IN E. 19TH ST., FROM AVENUE N TO AVENUE O.

The Engineer's preliminary estimate of the quantities is as follows:

870 linear feet of 12 inch pipe sewer, laid complete, including all incidentals and appurtenances; per linear foot, \$1.80

136 linear feet of 6 inch house connection drain, laid complete, including all incidentals and appurtenances; per linear foot, \$0.90

8 manholes complete, with iron heads and covers, including all incidentals and appurtenances; per manhole, \$50

2,000 feet, board measure, of sheet piling and bracing, driven in place complete, including all incidentals and appurtenances; per thousand feet, board measure, \$20

Total, \$2,128 40

The time allowed for the completion of the work and full performance of the contract will be thirty (30) consecutive working days.

The amount of security required will be One Thousand Dollars (\$1,000).

NO. 4. FOR FURNISHING ALL THE LABOR AND MATERIAL REQUIRED FOR CONSTRUCTING SEWER BASINS ON OCEAN AVE., EAST AND WEST SIDES, ABOUT 400 FEET SOUTH OF AVENUE K.

The Engineer's preliminary estimate of the quantities is as follows:

2 sewer basins complete, of either standard design, with iron pans or gratings, iron basin hoods and connecting culverts, including all incidentals and appurtenances; per basin, \$150

The time allowed for the completion of the work and full performance of the contract will be fifteen (15) consecutive working days.

The amount of security required will be One Hundred and Fifty Dollars (\$150).

The foregoing Engineer's preliminary estimate of the total cost for the completed work is to be taken as the 100% basis and test for bidding. Proposals shall each state a single percentage of such 100 per cent. (such as 95 per cent., 100 per cent., or 105 per cent.) for which all materials and work called for in the proposed contract and notices to bidders are to be furnished to the City. Such percentages as bid for each contract shall apply to all unit items specified in the Engineer's preliminary estimate to an amount necessary to complete the work described in the contract.

Blank forms and further information may be obtained at the office of the Bureau of Sewers, 215 Montague st., Brooklyn.

L. H. POUNDS, President.

Dated, Jan. 29, 1917.

See General Instructions to Bidders on last page, last column, of the "City Record."

SEALED BIDS WILL BE RECEIVED AT Room No. 2, Borough Hall, Brooklyn, by the President of the Borough of Brooklyn, until 11 a. m., on

WEDNESDAY, FEBRUARY 14, 1917.

FOR FURNISHING ALL THE LABOR AND MATERIALS REQUIRED TO CONSTRUCT STORM WATER SEWERS IN OCEAN AVE., FROM AVENUE "V" TO SHEEPSHEAD BAY, BEING SECTION "V" OF STORM WATER SEWERS IN OCEAN AVE., FROM AVENUE "O" TO SHEEPSHEAD BAY.

The Engineer's preliminary estimate of the quantities is as follows:

1,610 linear feet of 120 inch concrete sewer, laid complete, including all incidentals and appurtenances; per linear foot, \$60.00

1,735 linear feet of 114 inch concrete sewer, laid complete, including all incidentals and appurtenances; per linear foot, \$53.00

1,692 linear feet of 108 inch concrete sewer, laid complete, including all incidentals and appurtenances; per linear foot, \$47.00

947 linear feet of 102 inch concrete sewer, laid complete, including all incidentals and appurtenances; per linear foot, \$43.00

43 linear feet of 66 inch brick and concrete sewer, laid complete, including all incidentals and appurtenances; per linear foot, \$23.00

23 linear feet of 48 inch storm water overflow, laid complete, including all incidentals and appurtenances; per linear foot, \$20.00

10 linear feet of 48 inch brick and concrete sewer, laid complete; including all incidentals and appurtenances; per linear foot, \$6.90

64 linear feet of 30 inch brick sewer, laid complete, including all incidentals and appurtenances; per linear foot, \$6.25

138 linear feet of 24 inch pipe sewer, laid complete, including all incidentals and appurtenances; per linear foot, \$5.00

32 linear feet of 12 inch pipe sewer, laid complete, including all incidentals and appurtenances; per linear foot, \$2.25

1,350 linear feet of 6 inch storm house connection drain, laid complete, including all incidentals and appurtenances; per linear foot, \$1.40

14 manholes on concrete sewers complete, with special manhole heads and covers, including all incidentals and appurtenances; per manhole, \$75.00

1 overflow manhole complete, including all incidentals and appurtenances; per overflow manhole, \$30.00

18 sewer basins complete, of either standard design, with iron pans or gratings, iron basin hoods and connecting culverts, and all incidentals and appurtenances; per sewer basin, \$175.00

360,000 feet, board measure, of

41 linear feet of 138 inch outlet sewer section complete, including all incidentals and appurtenances; per linear foot, \$125.00

2,537 linear feet of 138 inch concrete sewer, laid complete, including all incidentals and appurtenances; per linear foot, \$66.00

1,565 linear feet of 132 inch concrete sewer, laid complete, including all incidentals and appurtenances; per linear foot, \$61.00

875 linear feet of 126 inch concrete sewer, laid complete, including all incidentals and appurtenances; per linear foot, \$59.00

5,875 linear feet of 8 inch sanitary house connection drain, laid complete, including concrete cradle, steel bars and all incidentals and appurtenances; per linear foot, \$1.10

1,200 linear feet of 6 inch house connection drain, laid complete, including all incidentals and appurtenances; per linear foot, \$1.00

Siphon complete, including manholes and all incidentals and appurtenances; per siphon, \$6,000

13 Manholes on concrete sewers complete, with special manhole heads and covers, including all incidentals and appurtenances; per manhole, \$60.00

42 Manholes on 8 inch sanitary house connection drain complete, with standard manhole heads and covers, including all incidentals and appurtenances; per manhole, \$65.00

13 Sewer basins complete, including all incidentals and appurtenances; per sewer basin, \$175.00

2 Sewer basins reconnected complete, including all incidentals and appurtenances; per basin reconnected, \$40.00

500,000 feet, board measure, of foundation planking and pile capping, laid in place complete, including all incidentals and appurtenances; per thousand feet, board measure, \$20.00

250,000 feet, board measure, of sheet piling and wales, in place complete, including all incidentals and appurtenances; per thousand feet, board measure, \$25.00

25,000 linear feet of 24 inch driven in place complete, including all incidentals and appurtenances; per linear foot, \$0.30

100 linear feet of oak fender piles, driven in place complete, including all incidentals and appurtenances; per linear foot, \$1.00

10 cubic yards of dredging complete, including all incidentals and appurtenances; per cubic yard, \$0.60

10,000 pounds steel bars, in place complete, including all incidentals and appurtenances; per pound, \$0.05

10 cubic yards of brick masonry, in place complete, including extra excavation and all incidentals and appurtenances; per cubic yard, \$12.00

10 cubic yards of concrete, Class "A," laid in place complete, including extra excavation and all incidentals and appurtenances; per cubic yard, \$8.00

10 barrels of cement, furnished and delivered on the work, including all incidentals and appurtenances; per barrel, \$2.00

5 cubic yards of extra excavation, including sheeting and bracing, and all labor, materials, incidentals and appurtenances; per cubic yard, \$0.50

Total, \$369,013 00

The time allowed for the completion of the work and full performance of the contract will be three hundred (300) consecutive working days.

The amount of security required will be One Hundred and Twenty-five Thousand (\$125,000) Dollars.

FOR FURNISHING ALL THE LABOR AND MATERIALS REQUIRED TO CONSTRUCT STORM WATER SEWERS IN OCEAN AVE., FROM AVENUE "O" TO AVENUE "V," BEING SECTION "V" OF STORM WATER SEWERS IN OCEAN AVE., FROM AVENUE "O" TO SHEEPSHEAD BAY.

The Engineer's preliminary estimate of the quantities is as follows:

1,610 linear feet of 120 inch concrete sewer, laid complete, including all incidentals and appurtenances; per linear foot, \$60.00

1,735 linear feet of 114 inch concrete sewer, laid complete, including all incidentals and appurtenances; per linear foot, \$53.00

1,692 linear feet of 108 inch concrete sewer, laid complete, including all incidentals and appurtenances; per linear foot, \$47.00

947 linear feet of 102 inch concrete sewer, laid complete, including all incidentals and appurtenances; per linear foot, \$43.00

43 linear feet of 66 inch brick and concrete sewer, laid complete, including all incidentals and appurtenances; per linear foot, \$23.00

23 linear feet of 48 inch storm water overflow, laid complete, including all incidentals and appurtenances; per linear foot, \$20.00

10 linear feet of 48 inch brick and concrete sewer, laid complete; including all incidentals and appurtenances; per linear foot, \$6.90

64 linear feet of 30 inch brick sewer, laid complete, including all incidentals and appurtenances; per linear foot, \$6.25

138 linear feet of 24 inch pipe sewer, laid complete, including all incidentals and appurtenances; per linear foot, \$5.00

32 linear feet of 12 inch pipe sewer, laid complete, including all incidentals and appurtenances; per linear foot, \$2.25

1,350 linear feet of 6 inch storm house connection drain, laid complete, including all incidentals and appurtenances; per linear foot, \$1.40

14 manholes on concrete sewers complete, with special manhole heads and covers, including all incidentals and appurtenances; per manhole, \$75.00

1 overflow manhole complete, including all incidentals and appurtenances; per overflow manhole, \$30.00

18 Sewer basins complete, of either standard design, with iron pans or gratings, iron basin hoods and connecting culverts, and all incidentals and appurtenances; per sewer basin, \$175.00

360,000 feet, board measure, of

foundation planking and pile capping, laid in place complete, including all incidentals and appurtenances; per thousand feet, board measure, \$30.00

300,000 feet, board measure, of sheet piling and bracing, driven in place complete, including all incidentals and appurtenances; per thousand feet, board measure, \$20.00

6,000 linear feet of piles, driven in place complete, including all incidentals and appurtenances; per linear foot, \$0.30

5,000 pounds of steel bars, in place complete, including all incidentals and appurtenances; per pound, \$0.05

10 cubic yards of brick masonry in place complete, including extra excavation and all incidentals and appurtenances; per cubic yard, \$12.00

10 cubic yards of concrete, Class "A," laid in place complete, including extra excavation and all incidentals and appurtenances; per cubic yard, \$8.00

10 barrels of cement furnished and delivered on the work, including all incidentals and appurtenances; per barrel, \$2.00

Total, \$336,990 00

The time allowed for the completion of the work and full performance of the contract will be three hundred (300) consecutive working days.

The amount of security required will be One Hundred and Twenty-five Thousand (\$125,000) Dollars.

The foregoing Engineer's preliminary estimate of the total cost for the completed work is to be taken as the 100% basis and test for bidding. Proposals shall each state a single percentage of such 100 per cent. (such as 95 per cent., 100 per cent., or 105 per cent.) for which all materials and work called for in the proposed contract and notices to bidders are to be furnished to the City. Such percentages as bid for each contract shall apply to all unit items specified in the Engineer's preliminary estimate to an amount necessary to complete the work described in the contract.

Blank forms and further information may be obtained at the office of the Bureau of Sewers, 215 Montague st., Brooklyn.

L. H. POUNDS, President.

Dated, Jan. 29, 1917.

See General Instructions to Bidders on last page, last column, of the "City Record."

SEALED BIDS WILL BE RECEIVED BY the President of the Borough of Brooklyn, at Room No. 2, Borough Hall, Brooklyn, until 11 a. m., on

WEDNESDAY, FEBRUARY 21, 1917.

FOR FURNISHING AND INSTALLING THE MECHANICAL EQUIPMENT OF THE SEWAGE PUMPING STATION AT MORGAN AVE. AND MASPEATH AVE., SECTION NO. 3, OF STORM SEWERS AND SANITARY SEWERS IN MASPEATH AVE. FROM NEWTOWN CREEK TO VANDERVOORT AVE.; SANITARY SEWER IN MASPEATH AVE. FROM VANDERVOORT AVE. TO MORGAN AVE.; COMBINED SEWERS IN CONSELVEA ST. IN CONSELVEA ST., FROM MASPEATH AVE. TO HUMBOLDT ST.; STORM SEWER IN GARDNER AVE. FROM MASPEATH AVE. TO THE WEST BRANCH OF NEWTOWN CREEK, ETC., TOGETHER WITH ALL THE WORK INCIDENTAL THERETO.

The work to be done and the materials to be supplied are as follows:

Furnishing and delivering all labor and materials and installing complete, ready to run, with all accessories, appliances, incidentals and appurtenances, the entire Mechanical Equipments of the Sewage Pumping Station at Morgan Ave. and Maspeath Ave., and the Siphon Chamber at Maspeath Ave. and Newtown Creek, Borough of Brooklyn, City of New York.

The attention of bidders is called to the fact that the successful bidder will be required to guarantee the efficiency of the Pumps and Motors and the

Lot No. 10—55 Single desks and seats, size No. 6, 6 rear seats.
 Lot No. 11—102 Single desks and seats, size No. 5, 7 rear seats.
 Lot No. 12—26 Single desks and seats, size No. 3, 1 rear seat.
 Lot No. 13—98 Single desks and seats, size No. 5, 6 rear seats.
 Lot No. 14—100 Single box desks and seats, size No. 1, 100 pedestal chairs.
 Lot No. 15—100 Single box desks and seats, size No. 1, 100 pedestal chairs.
 Lot No. 16—100 Single box desks and seats, size No. 5, 100 pedestal chairs.
 Lot No. 17—100 Single box desks and seats, size No. 5, 100 pedestal chairs.
 Lot No. 18—100 Single box desks and seats, size No. 6, 100 pedestal chairs.
 Lot No. 19—100 Single box desks and seats, size No. 4, 100 pedestal chairs.
 Lot No. 20—100 Single box desks and seats, size No. 2, no pedestal chairs.
 Lot No. 21—100 Single box desks and seats, size No. 3, 100 pedestal chairs.
 Lot No. 22—100 Single box desks and seats, size 3 and 4, no pedestal chairs.
 Lot No. 23—100 Single box desks and seats, size 3 and 4, no pedestal chairs.
 Lot No. 24—100 Single box desks and seats, size No. 5, 100 pedestal chairs.

Lots Nos. 1 to 10, on 1st floor, and Lots 1 to 24, on 3rd floor, will be sold separately to the highest bidder for each lot.

The removals of articles included in the above mentioned lots, viz., 1 to 10 on 1st floor and 1 to 24 on 3rd floor, shall be made at such time within five days from the date of the sale as shall be directed by this department. A representative must be present to witness said removals.

Cash payment must be made at the time and place of sale by the successful bidder for each lot, in addition to submitting a cash deposit of \$10 a lot to secure the prompt removal within the time specified. Said deposit to be returned to the purchaser upon the satisfactory completion of the work.

The City will not be responsible for loss or damage of said materials between time of sale and the time of removal.

All property will be sold "as is," and if the purchaser at said sale shall fail to remove the same within five days from the date of sale, the said purchaser will be deemed to have abandoned the property and to have forfeited all claims to ownership thereof, and the above deposit of \$10 a lot, together with the purchase money paid at the sale, shall become the property of the City of New York by way of liquidated damages, and the Department of Education shall have the right to resell the property for the benefit of the City and to retain the proceeds of such resale.

The Board of Education reserves the right to reject bids on any or all lots, and return to such bidders, within five days from the date of sale, the money paid on such bids, if the Board should deem it for the interest of the City so to do.

C. B. J. SNYDER, Superintendent of School Buildings.
 Dated, Feb. 13, 1917. f13.26

Proposals.

SEALED BIDS WILL BE RECEIVED BY the Superintendent of School Buildings at the office of the Department of Education, Park ave. and 59th st., Manhattan, until 11 a. m., on **MONDAY, FEBRUARY 19, 1917.**

Borough of The Bronx.

FOR FURNISHING AND DELIVERING GLASS TO VARIOUS SCHOOLS IN THE BOROUGH OF THE BRONX.

The time allowed to complete the whole work will be thirty (30) consecutive working days, as provided in the contract.

The amount of security required is Four Hundred Dollars (\$400).

The bid to be submitted must include the entire work on all schools and award will be made thereon.

The deposit accompanying bid shall be five per cent. of the amount of security.

Blank forms and further information may be obtained at the office of the Superintendent, at Estimating Room, 9th floor, Hall of the Board of Education, Park ave. and 59th st., Manhattan.

C. B. J. SNYDER, Superintendent of School Buildings.
 Dated, Feb. 6, 1917. f6.19

See General Instructions to Bidders on last page, last column, of the "City Record."

SEALED BIDS WILL BE RECEIVED BY the Superintendent of School Buildings, at the office of the Department of Education, Park ave. and 59th st., Manhattan, until 11 a. m., on **TUESDAY, FEBRUARY 13, 1917.**

Borough of Queens.

FOR ITEM 1—FOR FURNISHING AND ERECTING COMPLETE A PIPE ORGAN, AND ITEM 2—FURNISHING AND DELIVERING NEW PIANOS FOR THE FLUSHING HIGH SCHOOL, BROADWAY, STATE ST. AND WHITESTONE AVE., FLUSHING, BOROUGH OF QUEENS.

The work shall begin on the day the contract is approved by the Comptroller of the City of New York, and shall be entirely completed, as provided in the following: Item 1, one hundred and fifty (150) consecutive working days; Item 2, one hundred and thirty (130) consecutive working days.

The amount of security required is as follows: For Item 1—Five Thousand Dollars (\$5,000); For Item 2—One Hundred Dollars (\$100) per instrument.

The deposit accompanying bid for Item 1 shall be five per cent. of the amount of the security, to-wit: Two Hundred and Fifty Dollars (\$250), and for Item 2—Five Dollars (\$5) for each instrument.

Important, Regarding Item 2.

Bids for Item 2 will be considered by the Committee only when made by the manufacturers.

Bidders must indicate on the outside of the envelope containing the bids the number of instruments bid for under each item.

Bidders must state in the bid what action is to be supplied, and length of Grand pianos.

A separate proposal must be submitted for each piano, and award will be made thereon.

The deposit accompanying bid for each piano shall be five per cent. of the amount of security.

Each bid for Item 2 or estimate must be accompanied by a statement, showing the average prices obtained by the bidder in the wholesale trade, exclusive of sales to his own retail stores, for instruments of like grade, size and quality as those he at this time bids for. The average to be compiled from wholesale sales made, as aforesaid, during the three months next prior to the date of the bid.

This statement shall be in the form of an affidavit, executed before a notary public, and made by one of the firm submitting the bid; and shall be certified to by a certified public accountant, who shall certify that the prices quoted are true, with all discounts or rebates deducted, giving the average net price obtained, and in accordance with the foregoing paragraph.

The statement shall be placed in a sealed envelope, which shall be marked "Price List," and shall have on the outside the name of the bidder. This shall be enclosed in the envelope containing the bid at the time that same is submitted to the bid clerk.

The statements which are so submitted are for

the information of the Committee on Buildings, and will not be under any circumstances be made public without the written consent of the bidder.

Any bid or estimate which is not accompanied by such a statement as is hereinbefore described will be considered as informal and invalid, and by reason of such failure the said bid or estimate so unaccompanied will be so adjudged and treated.

Blank forms, plans and specifications may be obtained or seen at the office of the Superintendent, at Estimating Room, 9th floor, Hall of the Board of Education, Park ave. and 59th st., Manhattan, and also at Branch Office, 69 Broadway, Flushing, Queens.

C. B. J. SNYDER, Superintendent of School Buildings.
 Dated, Jan. 31, 1917. j31.f13

See General Instructions to Bidders on last page, last column, of the "City Record."

BELLEVUE AND ALLIED HOSPITALS, DEPARTMENT OF PUBLIC CHARITIES, DEPARTMENT OF CORRECTION AND DEPARTMENT OF HEALTH.

Proposals.

SEALED BIDS WILL BE RECEIVED BY THE Bellevue and Allied Hospitals and the Departments of Public Charities, Correction, and Health at the office of the Central Purchase Committee, Room 1220, Municipal Building, Manhattan, until 12.30 p. m., on **FRIDAY, FEBRUARY 23, 1917.**

FOR FURNISHING AND DELIVERING POTATOES.

The time for the performance of the contract is on or before June 30, 1917.

The amount of security required is thirty (30) per cent. of the contract amount awarded.

No bid will be considered unless it is accompanied by a deposit. Such deposit shall be in an amount not less than one and one-half (1½) per cent. of the total amount of the bid.

The bidder will state the price per unit, as called for in the schedules of quantities and prices, by which the bids will be tested. The extensions must be made and footed up, as the bids will be read from the total and awards, if made, made to the lowest bidder on each item or class, as stated in the schedules.

Bids must be submitted in duplicate, each copy in a separate envelope. No bid will be accepted unless this provision is complied with.

Blank forms and further information may be obtained at the office of the Central Purchase Committee, 12th floor, Municipal Building, Manhattan.

BELLEVUE AND ALLIED HOSPITALS, JOHN W. BRANNAN, M. D., President, Board of Trustees.

DEPARTMENT OF PUBLIC CHARITIES, JOHN W. KINGSBURY, Commissioner.

DEPARTMENT OF CORRECTION, BURDETTE G. LEWIS, Commissioner.

DEPARTMENT OF HEALTH, HAVEN EMMERSON, M. D., Commissioner. f9.23

See General Instructions to Bidders on last page, last column, of the "City Record," except for the address of the office for receiving and opening bids.

SEALED BIDS WILL BE RECEIVED BY the Bellevue and Allied Hospitals and the Departments of Public Charities, Correction and Health, at the office of the Central Purchase Committee, Room 1220, Municipal Building, Manhattan, until 12.30 p. m., on **MONDAY, FEBRUARY 19, 1917.**

FOR FURNISHING AND DELIVERING EGGS.

The time for the performance of the contract is on or before April 30, 1917.

The amount of security required is thirty (30) per cent. of the contract amount awarded.

No bid will be considered unless it is accompanied by a deposit. Such deposit shall be in an amount not less than one and one-half (1½) per cent. of the total amount of the bid.

The bidder will state the price per unit, as called for in the schedules of quantities and prices, by which the bids will be tested. The extensions must be made and footed up, as the bids will be read from the total and awards, if made, made to the lowest bidder on each item or class, as stated in the schedules.

Bids must be submitted in duplicate, each copy in a separate envelope. No bid will be accepted unless this provision is complied with.

Blank forms and further information may be obtained at the office of the Central Purchase Committee, 12th floor, Municipal Building, Manhattan.

BELLEVUE AND ALLIED HOSPITALS, JOHN W. BRANNAN, M. D., President, Board of Trustees.

DEPARTMENT OF PUBLIC CHARITIES, JOHN A. KINGSBURY, Commissioner.

DEPARTMENT OF CORRECTION, BURDETTE G. LEWIS, Commissioner.

DEPARTMENT OF HEALTH, HAVEN EMMERSON, M. D., Commissioner. f6.19

See General Instructions to Bidders on last page, last column, of the "City Record," except for the address of the office for receiving and opening bids.

SEALED BIDS WILL BE RECEIVED BY the Superintendent of School Buildings, at the office of the Department of Education, Park ave. and 59th st., Manhattan, until 11 a. m., on **TUESDAY, FEBRUARY 13, 1917.**

Borough of Queens.

FOR ITEM 1—FOR FURNISHING AND ERECTING COMPLETE A PIPE ORGAN, AND ITEM 2—FURNISHING AND DELIVERING NEW PIANOS FOR THE FLUSHING HIGH SCHOOL, BROADWAY, STATE ST. AND WHITESTONE AVE., FLUSHING, BOROUGH OF QUEENS.

The work shall begin on the day the contract is approved by the Comptroller of the City of New York, and shall be entirely completed, as provided in the following: Item 1, one hundred and fifty (150) consecutive working days; Item 2, one hundred and thirty (130) consecutive working days.

The amount of security required is as follows: For Item 1—Five Thousand Dollars (\$5,000); For Item 2—One Hundred Dollars (\$100) per instrument.

The deposit accompanying bid for Item 1 shall be five per cent. of the amount of the security, to-wit: Two Hundred and Fifty Dollars (\$250), and for Item 2—Five Dollars (\$5) for each instrument.

Important, Regarding Item 2.

Bids for Item 2 will be considered by the Committee only when made by the manufacturers.

Bidders must indicate on the outside of the envelope containing the bids the number of instruments bid for under each item.

Bidders must state in the bid what action is to be supplied, and length of Grand pianos.

A separate proposal must be submitted for each piano, and award will be made thereon.

The deposit accompanying bid for each piano shall be five per cent. of the amount of security.

Each bid for Item 2 or estimate must be accompanied by a statement, showing the average prices obtained by the bidder in the wholesale trade, exclusive of sales to his own retail stores, for instruments of like grade, size and quality as those he at this time bids for. The average to be compiled from wholesale sales made, as aforesaid, during the three months next prior to the date of the bid.

This statement shall be in the form of an affidavit, executed before a notary public, and made by one of the firm submitting the bid; and shall be certified to by a certified public accountant, who shall certify that the prices quoted are true, with all discounts or rebates deducted, giving the average net price obtained, and in accordance with the foregoing paragraph.

The statement shall be placed in a sealed envelope, which shall be marked "Price List," and shall have on the outside the name of the bidder. This shall be enclosed in the envelope containing the bid at the time that same is submitted to the bid clerk.

The statements which are so submitted are for

the information of the Committee on Buildings, and will not be under any circumstances be made public without the written consent of the bidder.

Any bid or estimate which is not accompanied by such a statement as is hereinbefore described will be considered as informal and invalid, and by reason of such failure the said bid or estimate so unaccompanied will be so adjudged and treated.

Blank forms, plans and specifications may be obtained or seen at the office of the Superintendent, at Estimating Room, 9th floor, Hall of the Board of Education, Park ave. and 59th st., Manhattan, and also at Branch Office, 69 Broadway, Flushing, Queens.

C. B. J. SNYDER, Superintendent of School Buildings.
 Dated, Jan. 31, 1917. j31.f13

See General Instructions to Bidders on last page, last column, of the "City Record."

PUBLIC SERVICE COMMISSION FOR THE FIRST DISTRICT, BY OSCAR S. STRAUS, Chairman.

Proposals.

SEALED BIDS WILL BE RECEIVED BY THE Public Service Commission for the First District, 120 Broadway, Borough of Manhattan, New York City, on the 19th day of February, 1917, at 10.30 a. m., upon the proposed terms and conditions of the form of contract for the supply of structural steel for use in the construction of a part of the Culver Rapid Transit Railroad designated as Route No. 49, Section No. 3.

Copies of the said form of contract may be obtained at the office of this Commission for \$1 each.

Dated New York, Feb. 1, 1917.

PUBLIC SERVICE COMMISSION FOR THE FIRST DISTRICT, BY OSCAR S. STRAUS, Chairman.

JAMES B. WALKER, Secretary. f3.19

NOTICE IS HEREBY GIVEN THAT A PUBLIC hearing will be held at the office of the Public Service Commission for the First District, 120 Broadway, Borough of Manhattan, New York City, on the 14th day of February, 1917, at 10.30 a. m., upon the proposed terms and conditions of the form of contract for the construction of a part of the Culver Rapid Transit Railroad designated as Route No. 49, Section No. 3.

Copies of the said form of contract may be obtained at the office of this Commission for \$1 each.

Dated New York, Jan. 25, 1917.

PUBLIC SERVICE COMMISSION FOR THE FIRST DISTRICT, BY OSCAR S. STRAUS, Chairman.

JAMES B. WALKER, Secretary. j27.f14

FIRE DEPARTMENT.

Proposals.

SEALED BIDS WILL BE RECEIVED BY THE Fire Commissioner at his office, 11th floor, Municipal Building, until 10.30 a. m., on **FRIDAY, FEBRUARY 23, 1917.**

FOR FURNISHING, DELIVERING AND INSTALLING SUBSIDIARY PIPES AND DELIVERING AND INSTALLING FIRE ALARM POSTS SOUTH OF 14TH ST., IN THE BOROUGH OF MANHATTAN.

The time allowed for doing and completing the entire work will be ninety (90) consecutive working days.

The amount of security required for the performance of the contract is Twelve Thousand Dollars (\$12,000).

No bid will be considered unless it is accompanied by a deposit, which shall be in the form of money or a certified check upon one of the State or National banks of the City of New York, drawn to the order of the Comptroller, or corporate stock or other certificates of indebtedness of any nature issued by the City of New York and approved by the Comptroller as of equal value with the security required. Such deposit shall be in the amount of Six Hundred Dollars (\$600).

Award, if made, will be to the lowest bidder for the entire contract.

Blank forms and further information may be obtained at the office of the Fire Department, 11th floor, Municipal Building, Manhattan.

A deposit of Five Dollars (\$5) in cash will be required from all intending bidders for each set of specifications received. The deposit will be returned in each case on surrender of the specifications or filing of bid.

ROBERT ADAMSON, Fire Commissioner. f10.23

See General Instructions to Bidders on last page, last column, of the "City Record."

SEALED BIDS WILL BE RECEIVED BY THE Fire Commissioner at his office, 11th floor, Municipal Building, Manhattan, until 10.30 a. m., on **FRIDAY, FEBRUARY 23, 1917.**

FOR FURNISHING, DELIVERING AND INSTALLING SUBSIDIARY PIPES AND DELIVERING AND INSTALLING FIRE ALARM POSTS FROM 14TH TO 82ND STS., IN THE BOROUGH OF MANHATTAN.

The time allowed for doing and completing the entire work will be ninety (90) consecutive working days.

The amount of security required for the performance of the contract is Twelve Thousand Dollars (\$12,000).

No bid will be considered unless it is accompanied by a deposit, which shall be in the form of money or a certified check upon one of the State or National Banks of the City of New York, drawn to the order of the Comptroller, or corporate stock or other certificates of indebtedness of any nature issued by the City of New York and approved by the Comptroller as of equal value with the security required. Such deposit shall be in the amount of Six Hundred Dollars (\$600).

Award, if made, will be to the lowest bidder for the entire contract.

Blank forms and further information may be obtained at the office of the Fire Department, 11th floor, Municipal Building, Manhattan.

A deposit of Five Dollars (\$5) in cash will be required from all intending bidders for each set of specifications received. The deposit will be returned in each case on surrender of the specifications or filing of bid.

ROBERT ADAMSON, Fire Commissioner. f10.23

See General Instructions to Bidders on last page, last column, of the "City Record."

SEALED BIDS WILL BE RECEIVED BY THE Fire Commissioner at his office, 11th floor, Municipal Building, Manhattan, until 10.30 a. m., on **FRIDAY, FEBRUARY 23, 1917.**

FOR FURNISHING AND DELIVERING ONE THOUSAND FOUR HUNDRED (1,400) TWIN FIRE ALARM POSTS.

The time allowed for complete manufacture and delivery of the posts will be one hundred and twenty (120) consecutive calendar days.

The amount of security required for the performance of the contract is Twelve Thousand Dollars (\$12,000).

No bid will be considered unless it is accompanied by a deposit, which shall be in the form of money or a certified check upon one of the State or National banks of the City of New York, drawn to the order of the Comptroller, or corporate stock or other certificates of indebtedness of any nature issued by the City of New York and approved by the Comptroller as of equal value with the security required. Such deposit shall be in the amount of Six Hundred Dollars (\$600).

Award, if made, will be to the lowest bidder for the entire contract.

Blank forms and further information may be obtained at the office of the Fire Department, 11th floor, Municipal Building, Manhattan.

A deposit of Five Dollars (\$5) in cash will be required from all intending bidders for each set of specifications received. The deposit will be returned in each case on surrender of the specifications or filing of bid.

ROBERT ADAMSON, Fire Commissioner. f10.23

See General Instructions to Bidders on last page, last column, of the "City Record."

SEALED BIDS WILL BE RECEIVED BY THE Fire Commissioner at his office, 11th floor, Municipal Building, Manhattan, until 10.30 a. m., on **FRIDAY, FEBRUARY 23, 1917.**

FOR FURNISHING AND DELIVERING ONE THOUSAND FOUR HUNDRED (1,400) TWIN FIRE ALARM POSTS.

The time allowed for complete manufacture and delivery of the posts will be one hundred and twenty (120) consecutive calendar days.

The amount of security required for the performance of the contract is Twelve Thousand Dollars (\$12,000).

No bid will be considered unless it is accompanied by a deposit, which shall be in the form of money or a certified check upon one of the State or National banks of the City of New York, drawn to the order of the Comptroller, or corporate stock or other certificates of indebtedness of any nature issued by the City of New York and approved by the Comptroller as of equal value with the security required. Such deposit shall be in the amount of Six Hundred Dollars (\$600).

Award, if made, will be to the lowest bidder for the entire contract.

Blank forms and further information may be obtained at the office of the Fire Department, 11th floor, Municipal Building, Manhattan.

A deposit of Five Dollars (\$5) in cash will be required from all intending bidders for each set of specifications received. The deposit will be returned in each case on surrender of the specifications or filing of bid.

ROBERT ADAMSON, Fire Commissioner. f10.23

See General Instructions to Bidders on last page, last column, of the "City Record."

SEALED BIDS WILL BE RECEIVED BY the Commissioner of Plant and Structures at his office, Municipal Building, Manhattan, until 2 p. m., on **THURSDAY, FEBRUARY 15, 1917.**

FOR REPAIRS TO ASPHALT PAVEMENTS ON THE BRIDGES OVER THE HARLEM RIVER.

The repairs shall be made from time to time as required, and the contract completed on or before Dec. 31, 1917.

The amount of security to guarantee the faithful performance of the work will be Two Thousand Dollars (\$2,000).

The right is reserved by the Commissioner to reject all the bids should he deem it to the interest of the City so to do.

Blank forms and specifications may be obtained at the office of the Department of Plant and Structures.

F. J. H. KRACKE, Commissioner. f2.15

See General Instructions to Bidders on last page, last column, of the "City Record."

SEALED BIDS WILL BE RECEIVED BY the Commissioner of Plant and Structures at his office, Municipal Building, Manhattan, until 2 p. m., on **THURSDAY, FEBRUARY 15, 1917.**

FOR FURNISHING AND INSTALLING METAL BOOK STACKS IN THE MUNICIPAL BUILDING.

The Contractor will be required to begin work within five days of the date of certification of the contract by the Comptroller of the City, and

shall be in the amount of Six Hundred Dollars (\$600).

Award, if made, will be to the lowest bidder for the entire contract.

Bids must be submitted in duplicate.

Delivery will be required to be made at the time and in the manner and in such quantities as may be directed.

Blank forms and further information may be obtained at the office of the Fire Department, 11th floor, Municipal Building, Manhattan.

A deposit of Five Dollars (\$5) in cash will be required from all intending bidders for each set of specifications received. The deposit will be returned in each case on surrender of the specifications or filing of bid.

ROBERT ADAMSON, Fire Commissioner. f10.23

See General Instructions to Bidders on last page, last column, of the "City Record."

SEALED BIDS WILL BE RECEIVED BY the Fire Commissioner at his office, 11th floor, Municipal Building, Manhattan, until 10.30 a. m., on **FRIDAY, FEBRUARY 16, 1917.**

**FOR FURNISHING AND DELIVERING SOLID RUBBER TIRES AND FIRE APPLI-
 CANCES.**

The time allowed for the performance of the contract is on or before Dec. 31, 1917.

The amount of security required for the performance of the contract is thirty per cent. (30%) of the amount of the bid.

No bid will be considered unless it is accompanied by a deposit, which shall be in the form of money or a certified check upon one of the State or National banks of the City of New York, drawn to the order of the Comptroller, or corporate stock or other certificates of indebtedness of any nature issued by

complete the entire work to the satisfaction of the Commissioner and in accordance with the plans and specifications on or before the expiration of two (2) calendar months.

The amount of security to guarantee the faithful performance of the work will be Two Thousand Dollars (\$2,000).

The right is reserved by the Commissioner to reject all the bids, should he deem it to the interest of the City so to do. The award, if any, will be made to the lowest bidder for the whole work.

Blank forms and specifications may be obtained at the office of the Department of Plant and Structures, Municipal Building, Manhattan.

F. J. H. KRACKE, Commissioner.

Dated, Jan. 24, 1917.

See General Instructions to Bidders on last page, last column, of the "City Record."

FIRE DEPARTMENT, DEPARTMENT OF WATER SUPPLY, GAS AND ELECTRICITY, PARK BOARD.

Proposals.

SEALED BIDS WILL BE RECEIVED BY the Fire Department, Department of Water Supply, Gas and Electricity and the Park Board at the office of the Central Purchase Committee, Room 1220, Municipal Building, Manhattan, until 2.30 p. m., on

THURSDAY, FEBRUARY 15, 1917.

FOR PURCHASING AND DELIVERING DRUGS, CHEMICALS AND REAGENTS.

The time for the performance of the contract is on or before March 31, 1917.

The amount of security required is thirty (30) per cent. of the contract amount awarded. No bid will be considered unless it is accompanied by a deposit. Such deposit shall be in an amount not less than one and one-half (1½) per cent. of the total amount of the bid.

The bidder will state the price per unit, as called for in the schedules of quantities and prices by which the bids will be tested. The extensions must be made and footed up, as the bids will be read from the total and awards, if made, made to the lowest bidder on each item or class, as stated in the schedules.

Bids must be submitted in duplicate, each copy in a separate envelope. No bid will be accepted unless this provision is complied with.

Blank forms and further information may be obtained at the office of the Central Purchase Committee, 12th floor, Municipal Building, Manhattan.

FIRE DEPARTMENT, ROBERT ADAMSON, Commissioner.

DEPARTMENT OF WATER SUPPLY, GAS AND ELECTRICITY, WILLIAM WILLIAMS, Commissioner.

PARK BOARD, CAROT WARD, President; RAYMOND V. INGERSOLL, THOMAS W. WHITTLE and JOHN E. WEIER, Commissioners.

See General Instructions to Bidders on last page, last column, of the "City Record," except for the address of the office for receiving and opening bids.

BOARD OF ESTIMATE AND APPORTIONMENT.

Notices of Public Hearings.

PUBLIC IMPROVEMENT MATTERS.

NOTICE IS HEREBY GIVEN THAT THE Board of Estimate and Apportionment of the City of New York, deeming it for the public interest so to do, proposes to change the map or plan of The City of New York so as to change the grades of 76th street and 77th street from 19th avenue to 21st avenue, and of 20th avenue from 75th street to 78th street, Borough of Brooklyn, and that a meeting of said Board will be held in the Old Council Chamber, City Hall, Borough of Manhattan, City of New York, on Friday, February 16, 1917, at 10.30 o'clock a. m., at which such proposed change will be considered by said Board, all of which is more particularly set forth and described in the following resolutions adopted by the Board on January 19, 1917 (Cal. No. 101), notice of the adoption of which is hereby given, viz.:

Resolved, That the Board of Estimate and Apportionment of the City of New York, in pursuance of the provisions of Section 442 of the Greater New York Charter, as amended, deeming it for the public interest so to do, proposes to change the map or plan of The City of New York, by changing the grades of 76th street and 77th street from 19th avenue to 21st avenue, and of 20th avenue from 75th street to 78th street, Borough of Brooklyn, which proposed change is more particularly shown upon a map or plan bearing the signature of the Commissioner of Public Works of the Borough and dated November 9, 1916.

Resolved, That this Board consider the proposed change at a meeting of the Board to be held in the City Hall, Borough of Manhattan, City of New York, on Friday, February 16, 1917, at 10.30 o'clock a. m.

Resolved, That the Secretary of this Board cause these resolutions and a notice to all persons affected thereby that the proposed change will be considered at a meeting of the Board to be held at the aforesaid time and place, to be published in the City Record and the corporation newspapers for ten days continuously, Sundays and legal holidays excepted, prior to the 16th day of February, 1917.

Dated, February 2, 1917.

JOSEPH HAAG, Secretary, Municipal Building. Telephone, 4560 Worth. f2,14

NOTICE IS HEREBY GIVEN THAT THE Board of Estimate and Apportionment of the City of New York, deeming it for the public interest so to do, proposes to change the map or plan of The City of New York so as to change the grades of the street system within the territory bounded by Jerome avenue, East 17th street, Avenue Z, Ocean avenue and Voorhies avenue, Borough of Brooklyn, and that a meeting of said Board will be held in the Old Council Chamber, City Hall, Borough of Manhattan, City of New York, on Friday, February 16, 1917, at 10.30 o'clock a. m., at which such proposed change will be considered by said Board; all of which is more particularly set forth and described in the following resolutions adopted by the Board on January 19, 1917 (Cal. No. 102), notice of the adoption of which is hereby given, viz.:

Resolved, That the Board of Estimate and Apportionment of the City of New York, in pursuance of the provisions of Section 442 of the Greater New York Charter, as amended, deeming it for the public interest so to do, proposes to change the map or plan of The City of New York by changing the grades of the street system within the territory bounded by Jerome avenue, East 17th street, Avenue Z, Ocean avenue and Voorhies avenue, Borough of Brooklyn, which proposed change is more particularly shown upon a map or plan bearing the signature of the Commissioner of Public Works of the Borough and dated November 10, 1916.

Resolved, That this Board consider the proposed change at a meeting of the Board to be held in the City Hall, Borough of Manhattan, City of New York, on Friday, February 16, 1917, at 10.30 o'clock a. m.

Resolved, That the Secretary of this Board cause these resolutions and a notice to all persons affected thereby that the proposed change will be considered at a meeting of the Board to be held at the aforesaid time and place, to be published in the City Record and the corporation newspapers for ten days continuously, Sundays and legal holidays excepted, prior to the 16th day of February, 1917.

Dated, February 2, 1917.

JOSEPH HAAG, Secretary, Municipal Building. Telephone, 4560 Worth. f2,14

sons affected thereby that the proposed change will be considered at a meeting of the Board to be held at the aforesaid time and place, to be published in the City Record and the corporation newspapers for ten days continuously, Sundays and legal holidays excepted, prior to the 16th day of February, 1917.

Dated, February 2, 1917.

JOSEPH HAAG, Secretary, Municipal Building. Telephone, 4560 Worth. f2,14

NOTICE IS HEREBY GIVEN THAT THE Board of Estimate and Apportionment of the City of New York, deeming it for the public interest so to do, proposes to change the map or plan of The City of New York so as to change the lines and grades of the street system within the territory bounded by West 188th street, University avenue, Kingsbridge road, Davidson avenue, West 190th street and Grand avenue, Borough of The Bronx, and that a meeting of said Board will be held in the Old Council Chamber, City Hall, Borough of Manhattan, City of New York, on Friday, February 16, 1917, at 10.30 o'clock a. m., at which such proposed change will be considered by said Board; all of which is more particularly set forth and described in the following resolutions adopted by the Board on January 19, 1917 (Cal. No. 42), notice of the adoption of which is hereby given, viz.:

Resolved, That the Board of Estimate and Apportionment of the City of New York, in pursuance of the provisions of Section 442 of the Greater New York Charter, as amended, deeming it for the public interest so to do, proposes to change the map or plan of The City of New York, by changing the lines and grades of the street system within the territory bounded by West 188th street, University avenue, Kingsbridge road, Davidson avenue, West 190th street and Grand avenue, Borough of The Bronx, which proposed change is more particularly shown upon a map or plan bearing the signature of the President of the Borough and dated November 24, 1916.

Resolved, That this Board consider the proposed change at a meeting of the Board to be held in the City Hall, Borough of Manhattan, City of New York, on Friday, February 16, 1917, at 10.30 o'clock a. m.

Resolved, That the Secretary of this Board cause these resolutions and a notice to all persons affected thereby that the proposed change will be considered at a meeting of the Board to be held at the aforesaid time and place, to be published in the City Record for ten days continuously, Sundays and legal holidays excepted, prior to the 16th day of February, 1917.

Dated, February 2, 1917.

JOSEPH HAAG, Secretary, Board of Estimate and Apportionment, Municipal Building. Telephone, 4560 Worth. f2,14

NOTICE IS HEREBY GIVEN THAT THE Board of Estimate and Apportionment of the City of New York, deeming it for the public interest so to do, proposes to change the map or plan of The City of New York so as to change the grades of 46th street between Polk avenue and Roosevelt avenue, and of Sackett street between Alhertis avenue and 45th street, Borough of Queens, and that a meeting of said Board will be held in the Old Council Chamber, City Hall, Borough of Manhattan, City of New York, on Friday, February 16, 1917, at 10.30 o'clock a. m., at which such proposed change will be considered by said Board; all of which is more particularly set forth and described in the following resolutions adopted by the Board on January 19, 1917 (Cal. No. 103), notice of the adoption of which is hereby given, viz.:

Resolved, That the Board of Estimate and Apportionment of the City of New York, in pursuance of the provisions of Section 442 of the Greater New York Charter, as amended, deeming it for the public interest so to do, proposes to change the map or plan of The City of New York by changing the grades of 46th street between Polk avenue and Roosevelt avenue, and of Sackett street between Alhertis avenue and 45th street, Borough of Queens, which proposed change is more particularly shown upon a map or plan bearing the signature of the President of the Borough and dated July 15, 1916.

Resolved, That this Board consider the proposed change at a meeting of the Board to be held in the City Hall, Borough of Manhattan, City of New York, on Friday, February 16, 1917, at 10.30 o'clock a. m.

Resolved, That the Secretary of this Board cause these resolutions and a notice to all persons affected thereby that the proposed change will be considered at a meeting of the Board to be held at the aforesaid time and place, to be published in the City Record for ten days continuously, Sundays and legal holidays excepted, prior to the 16th day of February, 1917.

Dated, February 2, 1917.

JOSEPH HAAG, Secretary, Board of Estimate and Apportionment, Municipal Building. Telephone, 4560 Worth. f2,14

NOTICE IS HEREBY GIVEN THAT THE Board of Estimate and Apportionment of the City of New York, deeming it for the public interest so to do, proposes to change the map or plan of The City of New York so as to change the lines of the street system within the territory bounded by Halle avenue, Montgomery avenue, the Montauk Division of the Long Island Railroad and Hobson avenue; and adjust the dimensions of the southerly side of Laurel Hill Boulevard in the section immediately west of the junction of this street with Halle avenue, Borough of Queens; and that a meeting of said Board will be held in the Old Council Chamber, City Hall, Borough of Manhattan, City of New York, on Friday, February 16, 1917, at 10.30 o'clock a. m., at which such proposed change will be considered by said Board; all of which is more particularly set forth and described in the following resolutions adopted by the Board on January 19, 1917 (Cal. No. 104), notice of the adoption of which is hereby given, viz.:

Resolved, That the Board of Estimate and Apportionment of the City of New York, in pursuance of the provisions of Section 442 of the Greater New York Charter, as amended, deeming it for the public interest so to do, proposes to change the map or plan of The City of New York by changing the lines of the street system within the territory bounded by Halle avenue, Montgomery avenue, the Montauk Division of the Long Island Railroad and Hobson avenue; and adjusting the dimensions of the southerly side of Laurel Hill Boulevard in the section immediately west of the junction of this street with Halle avenue, Borough of Queens, which proposed change is more particularly shown upon a map or plan bearing the signature of the President of the Borough and dated June 28, 1916.

Resolved, That this Board consider the proposed change at a meeting of the Board to be held in the City Hall, Borough of Manhattan, City of New York, on Friday, February 16, 1917, at 10.30 o'clock a. m.

Resolved, That the Secretary of this Board cause these resolutions and a notice to all persons affected thereby that the proposed change will be considered at a meeting of the Board to be held at the aforesaid time and place, to be published in the City Record for ten days continuously, Sundays and legal holidays excepted, prior to the 16th day of February, 1917.

Dated, February 2, 1917.

JOSEPH HAAG, Secretary, Municipal Building. Telephone, 4560 Worth. f2,14

NOTICE IS HEREBY GIVEN THAT THE Board of Estimate and Apportionment of the City of New York, deeming it for the public interest so to do, proposes to change the map or plan of The City of New York so as to change the lines and grades of the street system within the territory bounded by 149th place (Wentworth avenue), Sanford avenue, 150th street (Boerum avenue), Barclay avenue, Murray street, 41st avenue (Marston avenue), 156th street (Dunsing street, Dutchess street), Sanford avenue, Murray street and Ash avenue, Borough of Queens, which proposed change is more particularly shown upon a map or plan bearing the signature of the President of the Borough and dated September 1st, 1916.

Resolved, That this Board consider the proposed change at a meeting of the Board to be held in the City Hall, Borough of Manhattan, City of New York, on Friday, February 16, 1917, at 10.30 o'clock a. m.

Resolved, That the Secretary of this Board cause these resolutions and a notice to all persons affected thereby that the proposed change will be considered at a meeting of the Board to be held at the aforesaid time and place, to be published in the City Record for ten days continuously, Sundays and legal holidays excepted, prior to the 16th day of February, 1917.

Dated, February 2, 1917.

JOSEPH HAAG, Secretary, Board of Estimate and Apportionment, Municipal Building. Telephone, 4560 Worth. f2,14

NOTICE IS HEREBY GIVEN THAT AT THE meeting of the Board of Estimate and Apportionment held on January 19, 1917 (Cal. No. 109), the following resolutions were adopted:

Resolved, That the Board of Estimate and Apportionment is considering the advisability of amending the proceeding authorized by said Board under resolutions adopted on July 1, 1915, and November 12, 1915, for acquiring title to 17th street from Queens Boulevard to Jackson Avenue, Borough of Queens, so as to conform to a map or plan adopted by the Board of Estimate and Apportionment December 22, 1916, and approved by the Mayor December 27, 1916, in

which the street lines in the three blocks between Woodside avenue and Laurel Hill Boulevard are slightly shifted; the amendment now proposed providing for the acquisition of title to 17th street from Queens Boulevard to Jackson Avenue as said 17th street is now laid out upon the map or plan of the City of New York.

Resolved, That the Board of Estimate and Apportionment, in pursuance of the provisions of the Greater New York Charter, as amended, hereby gives notice that the proposed area of assessment for benefit in this amended proceeding is as shown on the following diagram:

Diagram showing area of assessment in the proceeding for acquiring title to 17th street from Queens Boulevard to Jackson Avenue, Borough of Queens, New York, January 5th, 1917.

SCALE 1" = 100'

Wm. P. Adams, Chief Engineer

EXPLANATORY NOTE:

— indicates the boundary of the area of assessment

o indicates the position of angle points which are not otherwise clearly fixed

All distances indicated are in feet and are to be measured at right angles or normal to the street lines to which they are referenced

The position of a line adjoining a railroad, which is not otherwise fixed, is intended to coincide with the boundary line of the railroad right-of-way

The original of this diagram is on file in the office of the Chief Engineer, Room 1447, Municipal Building

Resolved, That this Board consider the proposed area of assessment at a meeting of the Board to be held in the City of New York, Borough of Manhattan, in the City Hall, on Friday, February 16, 1917, at 10.30 o'clock a. m., at which the same time and place a public hearing thereon will then and there be had.

Resolved, That the Secretary of this Board

real property required for the foregoing improvement to fix and determine upon an area or areas of assessment for benefit for said proceedings,

Resolved, That the Board of Estimate and Apportionment, in pursuance of the provisions of Section 973 of the Greater New York Charter, as amended, hereby gives notice that the proposed area of assessment for benefit in these proceedings is as follows:

Bounded on the north by a line distant 233 feet northerly from and parallel with the northerly line of Fordham road, the said distance being measured at right angles to Fordham road; on the east by a line distant 100 feet easterly from and parallel with the easterly line of Emmet street and by the prolongation of the said line, the said distance being measured at right angles to Emmet street; on the south by the northerly line of Fordham road; and on the west by a line distant 50 feet westerly from and parallel with the westerly line of Emmet street and by the prolongation of the said line, the said distance being measured at right angles to Emmet street.

Resolved, That this Board consider the proposed area of assessment at a meeting of the Board to be held in the City of New York, Borough of Manhattan, in the City Hall, on Friday, February 16, 1917, at 10.30 o'clock a. m., and that at the same time and place a public hearing thereon will then and there be had.

Resolved, That the Secretary of this Board cause these resolutions and a notice to all persons affected thereby to be published in the City Record for ten days, exclusive of Sundays and legal holidays, prior to Friday, February 16, 1917.

Dated, February 2, 1917.

JOSEPH HAAG, Secretary, Municipal Building. Telephone, 4560 Worth. f2,14

NOTICE IS HEREBY GIVEN THAT AT THE meeting of the Board of Estimate and Apportionment held on January 19, 1917 (Cal. No. 106), the following resolutions were adopted:

Resolved, That the Board of Estimate and Apportionment of the City of New York is considering the advisability of instituting proceedings to acquire title to the real property required for the opening and extending of Tacoma street from 17th street to Beach avenue, in the Borough of The Bronx, City of New York;

Whereas, The Board of Estimate and Apportionment is authorized and required at the time of the adoption of the resolution directing the institution of proceedings to acquire title to the real property required for the foregoing improvement to fix and determine upon an area or areas of assessment for benefit for said proceedings,

Resolved, That the Board of Estimate and Apportionment, in pursuance of the provisions of Section 973 of the Greater New York Charter, as amended, hereby gives notice that the proposed area of assessment for benefit in these proceedings is as follows:

Bounded on the north by a line distant 100 feet northerly from and parallel with the northerly line of Tacoma street, the said distance being measured at right angles to Tacoma street, and by the prolongation of the said line; on the east by a line distant 100 feet easterly from and parallel with the easterly line of Beach avenue, the said distance being measured at right angles to Beach avenue; on the south by the center lines of East 17th street and of Wood avenue and its prolongation; and on the west by the easterly line of St. Lawrence avenue.

Resolved, That this Board consider the proposed area of assessment at a meeting of the Board to be held in the City of New York, Borough of Manhattan, in the City Hall, on Friday, February 16, 1917, at 10.30 o'clock a. m., and that at the same time and place a public hearing thereon will then and there be had.

Resolved, That the Secretary of this Board cause these resolutions and a notice to all persons affected thereby to be published in the City Record for ten days, exclusive of Sundays and legal holidays, prior to Friday, February 16, 1917.

Dated, February 2, 1917.

JOSEPH HAAG, Secretary, Municipal Building. Telephone, 4560 Worth. f2,14

NOTICE IS HEREBY GIVEN THAT AT THE meeting of the Board of Estimate and Apportionment held on January 19, 1917 (Cal. No. 107), the following resolutions were adopted:

Resolved, That the Board of Estimate and Apportionment of the City of New York is considering the advisability of instituting proceedings to acquire title to the real property required for the opening and extending of Emmet street from Fordham road to the lands of St. Johns University, in the Borough of The Bronx, City of New York; and

Whereas, The Board of Estimate and Apportionment is authorized and required at the time of the adoption of the resolution directing the institution of proceedings to acquire title to the

real property required for the foregoing improvement to fix and determine upon an area or areas of assessment for benefit for said proceedings,

Resolved, That the Board of Estimate and Apportionment, in pursuance of the provisions of Section 973 of the Greater New York Charter, as amended, hereby gives notice that the proposed area of assessment for benefit in these proceedings is as follows:

Bounded on the north by a line distant 100 feet northerly from and parallel with the northerly line of Barnett avenue, the said distance being measured at right angles to Barnett avenue; on the east by a line midway between Heiser

street and fitting street and by the prolongation of the said line; on the south by the northerly lines of Queens Boulevard and of Greenpoint avenue; and on the west by a line midway between Heiser street and Gosman avenue and by the prolongation of the said line.

Resolved, That this Board consider the proposed area of assessment at a meeting of the Board to be held in the City of New York, Borough of Manhattan, in the City Hall, on Friday, February 16, 1917, at 10.30 o'clock a. m., and that at the same time and place a public hearing thereon will then and there be had.


Resolved, That the Secretary of this Board cause these resolutions and a notice to all persons affected thereby to be published in The City Record for ten days, exclusive of Sundays and legal holidays, prior to Friday, February 16, 1917.

Dated, February 2, 1917.
JOSEPH HAAG, Secretary, Municipal Building. Telephone, 4560 Worth. f2,14

NOTICE IS HEREBY GIVEN THAT AT THE meeting of the Board of Estimate and Apportionment held on January 19, 1917 (Cal. No. 110), the following resolutions were adopted:

Whereas, the Board of Estimate and Apportionment is considering the advisability of amending the proceeding authorized by said Board on October 8, 1915, for acquiring title to Woodside avenue from Jackson avenue to Broadway, subject to the easements of the Long Island Railroad and of the New York Connecting Railroad that are necessary to permit of operating the said railroad, Borough of Queens, so as to relate to Woodside avenue from Jackson avenue to Broadway, subject to the easements of the Long Island Railroad Company and of the New York Connecting Railroad Company, as well as to any right or easement that may be owned by the New York and Queens County Railway Company.

Resolved, That the Board of Estimate and Apportionment, in pursuance of the provisions of the Greater New York Charter, as amended, hereby gives notice that the proposed modified area of assessment for benefit in this proposed amended proceeding is as shown on the following diagram:

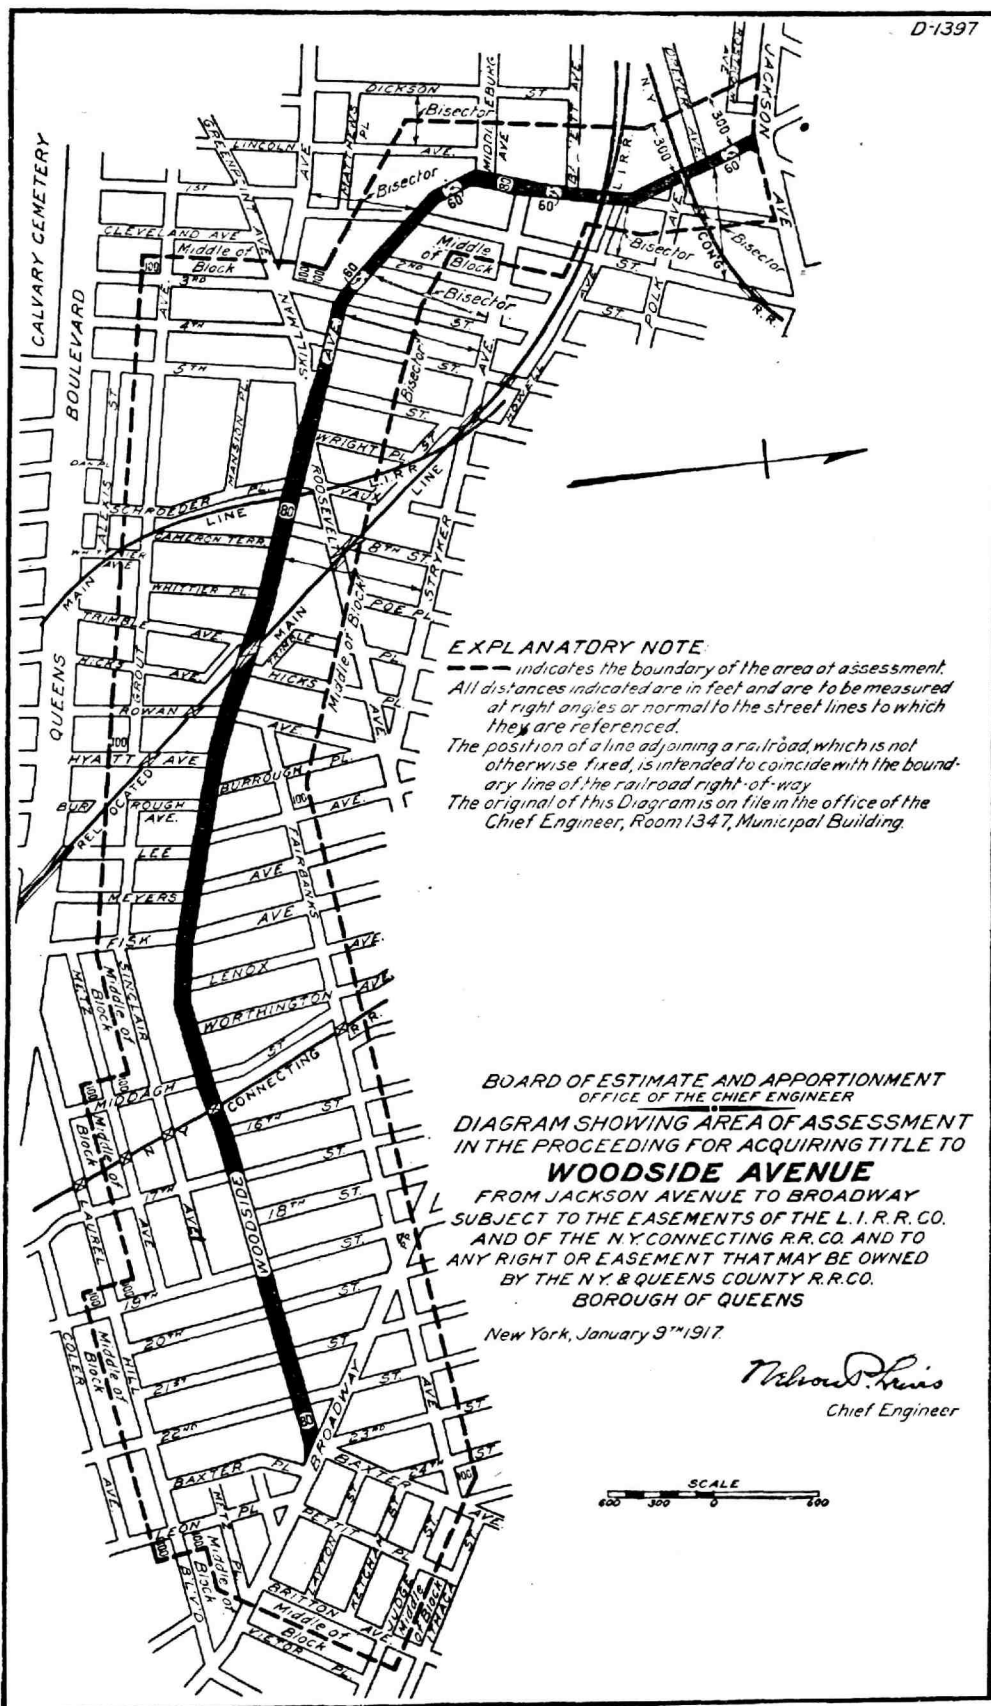

Resolved, That this Board consider the proposed modified area of assessment at a meeting of the Board to be held in the City of New York, Borough of Manhattan, in the City Hall, on Friday, February 16, 1917, at 10.30 o'clock a. m., and that at the same time and place a public hearing thereon will then and there be had.

Resolved, That the Secretary of this Board

ment to fix and determine upon an area or areas of assessment for benefit for said proceedings.

Resolved, That the Board of Estimate and Apportionment, in pursuance of the provisions of Section 973 of the Greater New York Charter, as amended, hereby gives notice that the proposed area of assessment for benefit in these proceedings is as follows:

Bounded on the northeast by the southwesterly line of Homestead avenue and by the prolongation of the said line; on the southeast by a line distant 100 feet southeasterly from and parallel with the southeasterly line of Heberton avenue as this street is laid out where it adjoins St. Marys avenue, and by the prolongation of the said line, the said distance being measured at right angles to Heberton avenue; on the southwest by a line distant 100 feet southwesterly from and parallel with the southwesterly line of Catherine street as this street is in use and commonly recognized at its intersection with Heberton avenue, the said distance being measured at right angles to Catherine street; and on the northwest by a line distant 100 feet northwesterly from and parallel with the northwesterly line of Heberton avenue as this street is laid out where it adjoins St. Marys avenue and by the prolongation of the said line, the said distance being measured at right angles to Heberton avenue.

Resolved, That this Board consider the proposed area of assessment at a meeting of the Board to be held in the City of New York, Borough of Manhattan, in the City Hall, on Friday, February 16, 1917, at 10.30 o'clock a. m., and that at the same time and place a public hearing thereon will then and there be had.

Resolved, That the Secretary of this Board

ment to fix and determine upon an area or areas of assessment for benefit for said proceedings.

Resolved, That the Board of Estimate and Apportionment, in pursuance of the provisions of Section 973 of the Greater New York Charter, as amended, hereby gives notice that the proposed area of assessment for benefit in these proceedings is as follows:

Bounded on the northeast by the southwesterly line of Homestead avenue and by the prolongation of the said line; on the southeast by a line distant 100 feet southeasterly from and parallel with the southeasterly line of Heberton avenue as this street is laid out where it adjoins St. Marys avenue, and by the prolongation of the said line, the said distance being measured at right angles to Heberton avenue; on the southwest by a line distant 100 feet southwesterly from and parallel with the southwesterly line of Catherine street as this street is in use and commonly recognized at its intersection with Heberton avenue, the said distance being measured at right angles to Catherine street; and on the northwest by a line distant 100 feet northwesterly from and parallel with the northwesterly line of Heberton avenue as this street is laid out where it adjoins St. Marys avenue and by the prolongation of the said line, the said distance being measured at right angles to Heberton avenue.

Resolved, That this Board consider the proposed area of assessment at a meeting of the Board to be held in the City of New York, Borough of Manhattan, in the City Hall, on Friday, February 16, 1917, at 10.30 o'clock a. m., and that at the same time and place a public hearing thereon will then and there be had.

Resolved, That the Secretary of this Board

ment to fix and determine upon an area or areas of assessment for benefit for said proceedings.

cause these resolutions and a notice to all persons affected thereby to be published in the City Record for ten days continuously, exclusive of Sundays and legal holidays, prior to February 16, 1917.

Dated, February 2, 1917.
JOSEPH HAAG, Secretary, Municipal Building. Telephone, 4560 Worth. f2,14

ment to fix and determine upon an area or areas of assessment for benefit for said proceedings.

Resolved, That the Board of Estimate and Apportionment, in pursuance of the provisions of Section 973 of the Greater New York Charter, as amended, hereby gives notice that the proposed area of assessment for benefit in these proceedings is as follows:

Bounded on the northeast by the southwesterly line of Homestead avenue and by the prolongation of the said line; on the southeast by a line distant 100 feet southeasterly from and parallel with the southeasterly line of Heberton avenue as this street is laid out where it adjoins St. Marys avenue, and by the prolongation of the said line, the said distance being measured at right angles to Heberton avenue; on the southwest by a line distant 100 feet southwesterly from and parallel with the southwesterly line of Catherine street as this street is in use and commonly recognized at its intersection with Heberton avenue, the said distance being measured at right angles to Catherine street; and on the northwest by a line distant 100 feet northwesterly from and parallel with the northwesterly line of Heberton avenue as this street is laid out where it adjoins St. Marys avenue and by the prolongation of the said line, the said distance being measured at right angles to Heberton avenue.

Resolved, That this Board consider the proposed area of assessment at a meeting of the Board to be held in the City of New York, Borough of Manhattan, in the City Hall, on Friday, February 16, 1917, at 10.30 o'clock a. m., and that at the same time and place a public hearing thereon will then and there be had.

Resolved, That the Secretary of this Board

ment to fix and determine upon an area or areas of assessment for benefit for said proceedings.

ment to fix and determine upon an area or areas of assessment for benefit for said proceedings.

Record for ten days, exclusive of Sundays and legal holidays, prior to Friday, February 16, 1917.

Dated, February 2, 1917.
JOSEPH HAAG, Secretary, Municipal Building. Telephone, 4560 Worth. f2,14

BOROUGH OF MANHATTAN.

Proposals.

SEALED BIDS WILL BE RECEIVED BY the President of the Borough of Manhattan, at Room 2032, Municipal Building, Manhattan, until 2 p. m., on

WEDNESDAY, FEBRUARY 14, 1917,
NO. 1. FOR THE CONSTRUCTION OF RECEIVING BASINS (AND INLETS) AT THE SOUTHEAST CORNER OF LENOX AVE. AND 112TH ST., AND SIXTEEN OTHER POINTS.

The Engineer's estimate of the quantity and quality of the material, and the nature and extent, as near as possible, of the work required, is as follows:

Item 1—1 receiving basin (Type "F"), complete.

Item 2—5 receiving basins (Type "G"), complete.

Item 3—6 inlets (Type "A"), complete.

Item 4—2 inlets (Type "B"), complete.

Item 5—2 inlets (Type "C"), complete.

Item 6—1 inlet (special as shown on plan), complete.

Item 7—1 shallow manhole, "A" (as shown on plan), complete.

Item 8—3 shallow manholes, "B," (as shown on plan), complete.

Item 9—40 linear feet of gutter drain (as shown on plan), complete.

Item 10—25 linear feet of 12" basin connection, complete.

Item 11—25 linear feet of 8" cast iron basin connection, complete.

Item 12—120 linear feet of 12" cast iron basin connection, complete.

Item 13—1 cubic yard of rock (Class "A"), excavated and removed.

Item 14—3 cubic yards of rock (Class "B"), excavated and removed.

Item 15—2 cubic yards of concrete (Class "A").

Item 16—10 cubic yards of extra earth excavation.

Item 17—3 cubic yards of brick masonry.

Item 18—84 linear feet of curb reset in concrete.

Item 19—60 square feet of flagstone sidewalk pavement redressed and relaid.

Item 20—16 square feet of flagstone sidewalk pavement furnished and laid.

Item 21—2,500 square feet of concrete sidewalk pavement laid.

Item 22—193 square yards of roadway pavement (all kinds) for which double deposit is required.

Item 23—1,000 feet B. M. of timber and planking for bracing and sheeting.

The time allowed for constructing and completing the receiving basins and appurtenances will be thirty (30) consecutive working days.

The amount of security required will be Three Thousand (\$3,000) Dollars, and the amount of deposit accompanying the bid shall be five per cent. (5%) of the amount of security.

NO. 2. FOR THE CONSTRUCTION OF RECEIVING BASINS AT THE NORTHWEST CORNER OF BECKMAN AND GOLD STS., AND AT FIVE OTHER POINTS.

The Engineer's estimate of the quantity and quality of the material, and the nature and extent, as near as possible, of the work required is as follows:

Item 1—2 receiving basins (Type "A"), complete.

Item 2—1 receiving basin (Type "B"), complete.

Item 3—3 receiving basins (Type "G"), complete.

Item 4—58 linear feet of 12" basin connection, complete.

Item 5—1 cubic yard of rock (Class "A"), excavated and removed.

Item 6—2 cubic yards of rock (Class "B"), excavated and removed.

Item 7—2 cubic yards of concrete (Class "A").

Item 8—5 cubic yards of extra earth excavation.

Item 9—15 cubic yards of brick masonry.

Item 10—100 pounds of structural steel (in place).

Item 11—12 linear feet of curb reset in concrete.

Item 12—250 square feet of flagstone sidewalk pavement redressed and relaid.

Item 13—30 square feet of flagstone sidewalk pavement furnished and laid.

Item 14—75 square feet of concrete sidewalk pavement laid.

Item 15—80 square yards of roadway pavement (all kinds) for which double deposit is required.

Item 16—500 feet B. M. of timber and planking for bracing and sheeting.

The time allowed for constructing and completing the receiving basins will be twenty-five (25) consecutive working days.

The amount of security required will be Eight Hundred (\$800) Dollars, and the amount of deposit accompanying the bid shall be five per cent. (5%) of the amount of security.

The bidder will state the price for each item or article contained in the specifications or schedules herein contained or hereto annexed, per foot, yard or other unit of measure or article by which the bid will be tested. Each contract, if awarded, will be awarded for the whole work at a lump sum.

Blank forms of bid may be had and the drawings, form of specification and contract may be seen at the offices of the Commissioner of Public Works, Bureau of Sewers, Room 2103, Municipal Building, Manhattan.

MARCUS M. MARKS, President.
Dated, Feb. 1, 1917. f1,14

See General Instructions to Bidders on last page, last column, of the "City Record."

SEALED BIDS WILL BE RECEIVED BY the President of the Borough of Manhattan at Room 2032, Municipal Building, Manhattan, until 2 p. m., on

WEDNESDAY, FEBRUARY 14, 1917,
FOR THE MAKING OF WASH BORINGS AT FOOT OF E. 41ST ST. IN CONNECTION WITH CONTRACT NO. 2 FOR TUNNEL RELIEF SEWER AND APPURTENANCES IN E. 41ST ST. FROM THE EAST RIVER TO MADISON AVE. AND IN MADISON AVE. FROM 41ST ST. TO 43D ST., ETC.

The Engineer's estimate of the quantity and quality of the material, and the nature and extent, as near as possible, of the work required is as follows:

Item 1—600 linear feet of wash borings.

The time allowed for performing and completing the work of making the wash borings will be twenty (20) consecutive working days.

The amount of security required will be One Thousand Dollars (\$1,000), and the amount of deposit accompanying the bid shall be five (5%) per cent. of the amount of security.

The bidder will state the price for each item or article contained in the specifications or schedules herein contained or hereto annexed, per foot, yard or other unit of measure or article by which the bid will be tested. The contract, if

awarded, will be awarded for the whole work at a lump sum.

Blank forms of bid may be had and the drawings, form of specification and contract may be seen at the offices of the Commissioner of Public Works, Bureau of Sewers, Room 2103, Municipal Building, Manhattan.

Dated Feb. 1, 1917.
MARCUS M. MARKS, President.
See General Instructions to Bidders on last page, last column, of the "City Record."

BOARD OF ASSESSORS.

Notice to Present Claims for Damages.

PUBLIC NOTICE IS HEREBY GIVEN TO all persons claiming to have been injured by the grading of the following named streets, and the approaches to the same, to present their claims in writing to the Secretary of the Board of Assessors, Room 809, Municipal Building, Manhattan, New York, on or before Friday, March 2, 1917, at 10 a. m. Claimants are requested to make their claims for damages upon the blank forms prepared by the Board of Assessors, copies of which may be obtained upon application at the above office.

Borough of Manhattan.

5483. 7th ave., Nos. 2226 and 2247; E. 100th st., No. 154; Hamilton pl., No. 107; W. 42nd st., No. 603; 2nd ave., No. 1933; 10th ave., Nos. 823-825; W. 49th st., No. 613; 1st ave., Nos. 876-880 and 1140; E. 80th st., No. 443; E. 63rd st., No. 410; Broadway, east side, 300 feet north of Dyckman st. and running north 25 feet; W. 139th st., No. 511; 1st ave., Nos. 2109-2111; E. 122nd st., No. 325; Lexington ave., No. 1190; W. 116th st., Nos. 243-245; W. 11th st., Nos. 367-369; E. 54th st., No. 200; W. 131st st., No. 632; W. 48th st., No. 109; W. 53rd st., No. 107; 3rd ave., No. 1660; E. 93rd st., No. 188; and E. 79th st., Nos. 515-529.

Borough of The Bronx.

5494. Webster ave., west side, 220 feet south of E. 182nd st.

5495. Bryant ave., from E. 177th st. to E. 179th st.

5496. E. 173rd st., from Boston rd. to Crotona Park East.

5497. St. Mary's (E. 143rd) st., from Jackson ave. to Wales ave.; and Wales ave., from St. Mary's st. to E. 142nd st.

Borough of Queens.

5388. Graham ave., from 17th ave. to Jackson ave., 1st ward.

5477. Burnside ave., from 47th st. to 50th st., 2nd ward.

5478. Columbia ave., from Queens Boulevard to Laurel Hill Boulevard, 2nd ward.

5479. Putnam ave., from Woodward ave. to Fairview ave., 2nd ward.

5480. Van Alst ave., from Jackson ave. to Viaduct over the Long Island Railroad, 1st ward.

5485. Madison st., from Forest ave. to the right of way of the Brooklyn Rapid Transit Company, 2nd ward.

5486. Harvard ave., west side, from Fulton st. to Hillside ave., 4th ward.

5487. South st., from New York ave. to Rockaway Turnpike, 4th ward.

5488. Fourth st., west side, from Jackson ave. to Polk ave., 2nd ward.

5489. 47th st., from Hayes ave. to Astoria ave., 2nd ward.

5490. Banks ave., from Ditmars ave. to Couch pl.; Bwell pl., from Banks ave. to summit southeasterly therefrom; Butler st., from Banks ave. to summit northwesterly therefrom; and Curs st., from Banks ave. to summit northwesterly therefrom, 2nd ward.

5491. Lefferts ave., from Liberty ave. to Rockaway Boulevard, 4th ward.

5498. Worthington ave., from Woodside ave. to Roosevelt ave., 2nd ward.

5499. Putnam ave., from the Kings County Line to Wyckoff ave., 2nd ward.

Borough of Brooklyn.

5484. Amboy st., Nos. 42 and 153; Herkimer st., Nos. 412-414; Hopkinson ave., northeast corner of Park pl.; Howard ave., No. 408; Lincoln ave., east side, opposite No. 422; Osborn st., No. 259; Pitkin ave., northwest corner of Saratoga ave.; Rockaway ave., No. 405; Sneiderker ave., west side, 50 feet south of Black ave.; St. Marys ave., Nos. 1427 and 1436; Stone ave., Nos. 608-610; Sutter ave., No. 374; and Vermont st., No. 428.

5492. Sackman st., from Newport st. to New Lots ave.

A132. 58th st., from Third ave. to Fourth ave.

A133. Reid ave., from Broadway to Fulton st.

A134. 30th st., from the Bulkhead to Second ave.

A135. Prospect ave., from Hamilton ave. to Fourth ave.

A136. 18th st., from 11th ave. to Vanderbilt st.

WILLIAM C. ORMOND, JACOB J. LESSER, ST. GEORGE B. TUCKER, Board of Assessors.

ST. GEORGE B. TUCKER, Secretary.

Feb. 6, 1917. f6,8,13,15,20,23,27,m1

Completion of Assessments.

PUBLIC NOTICE IS HEREBY GIVEN TO the owner or owners of all houses and lots, improved and unimproved lands affected thereby, that the following proposed assessments have been completed and are lodged in the office of the Board of Assessors for examination by all persons interested, viz.:

Borough of Manhattan

5418. Paving, curbing and constructing receiving basin on W. 151st st., from 7th ave. to Macomb's pl. Affecting Blocks 2036 and 2037.

5419. Paving, curbing, and alteration to receiving basins on W. 171st st. from Haven ave. to Fort Washington ave. Affecting Block 2139.

Borough of Brooklyn.

5393. Paving Elmore pl. (E. 22nd st.), between Avenue M and Avenue N. Affecting Blocks 7657 and 7658.

5448. Regulating, grading, curbing and paving E. 3rd st., from Avenue I to 22nd ave. Affecting Blocks 6505, 6506, 6515, 6516, 6525 and 6526.

5461. Regulating, grading, curbing and flagging Bay 37th st., between Bath ave. and Benson ave., together with award for damages caused by a change of grade. Affecting Blocks 6876 and 6877.

5462. Repairing sidewalks at the following locations: Atlantic ave., Nos. 309, 310 and 348; Dean st., No. 228; Henry st., No. 227; Hudson ave., No. 329; Pacific st., No. 424; Schermerhorn st., Nos. 327-331 and 342-344; Smith st., No. 100; State st., Nos. 415 and 485-491. Affecting property in front of which work was done.

5463. Repairing sidewalks at the following locations: Bond st., No. 118; Bridge st., Nos. 114 and 165; Front st., No. 100; Fulton st., No. 166; Henry st., No. 149; High st., No. 60; Main st., No. 45; Pearl st., southwest corner Prospect st.; Pierrepont st., No. 25; Plymouth st., Nos. 247-255; Sands st., Nos. 50, 52 and 58; and Willow st., Nos. 86 and 108-110. Affecting property in front of which work was done.

All persons whose interests are affected by the above named proposed assessments, and who are opposed to the same, or either of them, are requested to present their objections, in writing, to the Secretary of the Board of Assessors, Room 809, Municipal Building, Manhattan, New York.

on or before Tuesday, March 6, 1917, at 10 a. m., at which time and place the said objections will be heard and testimony received in reference thereto.

WILLIAM C. ORMOND, JACOB J. LESSER, ST. GEORGE B. TUCKER, Board of Assessors.
Feb. 3, 1917. f13,15

DEPARTMENT OF PUBLIC CHARITIES.

Proposals.

SEALED BIDS WILL BE RECEIVED BY the Department of Public Charities, 10th floor, Municipal Building, Manhattan, until 10.30 a. m., on

FRIDAY, FEBRUARY 23, 1917,
FOR FURNISHING ALL THE LABOR AND MATERIALS REQUIRED FOR:
CONTRACT NO. 1—GENERAL CONSTRUCTION WORK (EXCLUSIVE OF PLUMBING AND DRAINAGE AND STEAM HEATING WORK) IN THE ERECTION AND COMPLETION OF A NINE STORY AND BASEMENT FIRE-PROOF ELEVATOR STOREHOUSE ON BLACKWELL'S ISLAND.
CONTRACT NO. 2—PLUMBING AND DRAINAGE WORK FOR ELEVATOR STOREHOUSE, BLACKWELL'S ISLAND.
CONTRACT NO. 3—STEAM HEATING WORK FOR ELEVATOR STOREHOUSE, BLACKWELL'S ISLAND.

The time allowed for the completion of Elevator Installation and Temporary Work of course is sixty (60) consecutive working days, and one hundred (100) consecutive working days each for all the work called for on Contracts Nos. 1 and 2 and ninety (90) consecutive working days on Contract No. 3.

The security required will be as follows: Eighty Thousand Dollars (\$80,000) on Contract No. 1, Eight Thousand Dollars (\$8,000) each on Contracts Nos. 2 and 3.

The deposit accompanying bid on each item shall be five per cent. (5%) of the amount of security required.

The bidder will state a separate price for each contract described and specified, as each contract is entire and for a complete job.

Award will be made to the lowest bidder for each contract described and specified.

Blank forms and further information may be obtained at the office of Benjamin W. Levitan,

SUPREME COURT—FIRST DEPARTMENT.

Filing Bills of Costs.

In the Matter of the Application of The City of New York, relative to acquiring title, wherever the same has not been heretofore acquired for the same purpose in fee, to the lands, tenements and hereditaments required for the opening and extending of MONROE AVENUE, from Sackett avenue to Van Ness avenue, and VAN ALLEN AVENUE, from Van Ness avenue, in the 24th Ward, Borough of The Bronx, City of New York.


NOTICE IS HEREBY GIVEN THAT THE supplemental and additional bill of costs, charges and expenses incurred by reason of the proceedings in the above entitled matter will be presented for taxation to one of the Justices of the Supreme Court of the State of New York, First Department, at a Special Term thereof, Part I, to be held at the Bronx County Court House, East 161st street and 3rd avenue, in the Borough of The Bronx, in the City of New York, on the 27th day of February, 1917, at 10.30 o'clock in the forenoon of that day, or as soon thereafter as Counsel can be heard thereon; and that the said bill of costs, charges and expenses be deposited in the Office of the Clerk of the County of Bronx, there to remain for and during the space of ten days, as required by law.

Dated, New York, February 13, 1917.
MORRIS ARNSTEIN, Commissioner of Assessment.

JOEL J. SQUIER, Clerk. f13,24

Filing Preliminary Abstracts.

In the Matter of the Application of The City of New York, relative to acquiring title, wherever the same has not been heretofore acquired for the same purpose in fee, to the lands, tenements and hereditaments required for the opening and extending of WALLACE AVENUE, from Baker avenue to Bear Swamp road; BARNES AVENUE, from Baker avenue to Bear Swamp road; MATTHEWS AVENUE, from Baker avenue to a point about 149 feet east of its intersection with the easterly line of Barnes avenue to Bear Swamp road; and MULINER AVENUE, from Morris Park ave-

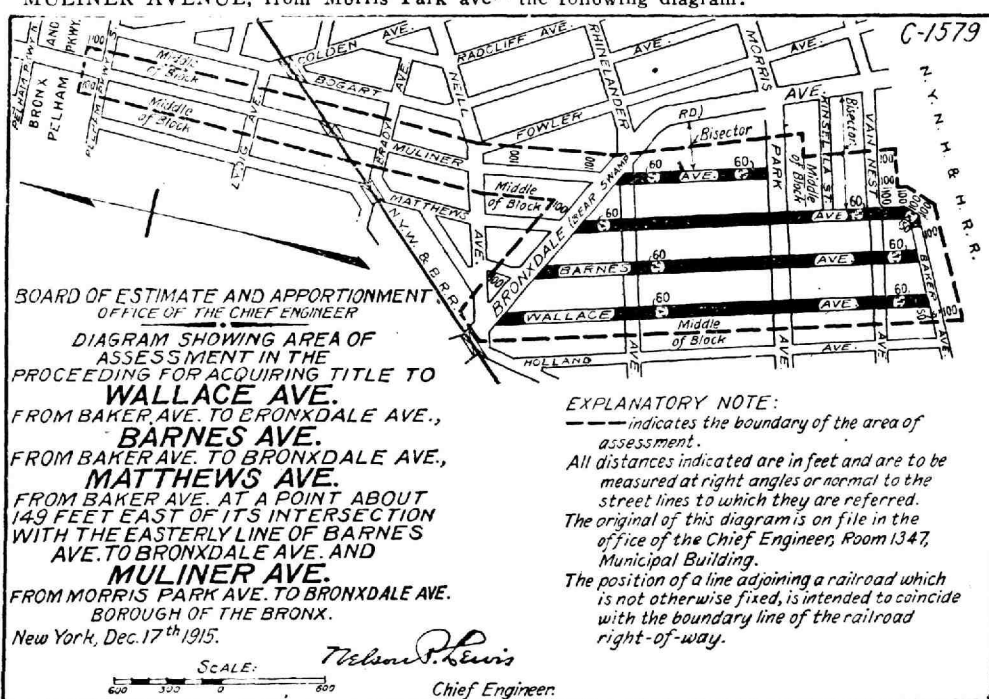

Fourth.—That the abstracts of said supplemental and amended estimate of damage and of said supplemental and amended assessment for benefit, together with the damage and benefit maps, and also the affidavits, estimates, proofs and other documents used by the Commissioners of Estimate and Apportionment of Assessment in making the same, have been deposited in the Bureau of Street Openings in the Law Department of The City of New York, Room 1529, 15th Floor, Municipal Building, Chambers and Centre streets, in the Borough of Manhattan, in said City, there to remain until the 26th day of February, 1917.

Fifth.—That, provided there be no objections filed to either of said supplemental and amended abstracts, the reports as to awards and as to assessments for benefit herein will be presented for confirmation to the Supreme Court of the State of New York, First Department, at a Special Term thereof, Part III, to be held in the County

Architect, 20 W. 31st st., Manhattan, where plans and specifications may be seen.
JOHN A. KINGSBURY, Commissioner.
Dated, Feb. 8, 1917. f18,23

See General Instructions to Bidders on last page, last column, of the "City Record."

SEALED BIDS WILL BE RECEIVED BY the Department of Public Charities, 10th floor, Municipal Building, Manhattan, until 10.30 a. m., on

MONDAY, FEBRUARY 19, 1917,

FOR FURNISHING ALL THE LABOR AND MATERIALS REQUIRED FOR:
CONTRACT NO. 1—GENERAL CONSTRUCTION AND ELECTRICAL WORK (EXCLUSIVE OF PLUMBING, HEATING AND VENTILATING WORK); CONTRACT NO. 2—PLUMBING AND DRAINAGE WORK; CONTRACT NO. 3—HEATING AND VENTILATING WORK FOR THE ERECTION AND COMPLETION OF—

COTTAGE DORMITORIES NOS. 7, 10, 12, 14, 48 AND 49, AND INFIRMARY NO. 16, AT RANDALL'S ISLAND, BOROUGH OF MANHATTAN, THE CITY OF NEW YORK.

The time allowed for the completion of the work and full performance of each contract is three hundred and sixty-five (365) consecutive working days.

The security required will be as follows: Three Hundred Thousand Dollars (\$300,000) on Contract No. 1, Thirty Thousand Dollars (\$30,000) on Contract No. 2, and Twenty-five Thousand Dollars (\$25,000) on Contract No. 3.

The deposit accompanying bid on each item shall be five per cent. (5%) of the amount of security required.

The bidder will state a separate price for each building described and specified in the contract, and any bid which fails to do so may be rejected.

This contract is entire and for a complete job, and the award will be made to the lowest bidder in the aggregate for the whole work.

Award will be made to the lowest bidder for each contract described and specified.

Blank forms and further information may be obtained at the office of Donn Barber, Architect, 101 Park ave., Manhattan, where plans and specifications may be seen.

JOHN A. KINGSBURY, Commissioner.
Dated, Jan. 30, 1917. f30,119


See General Instructions to Bidders on last page, last column, of the "City Record."

due to Bear Swamp road, in the 24th Ward, Borough of The Bronx, City of New York. NOTICE IS HEREBY GIVEN TO ALL PERSONS interested in the above entitled proceeding, and to the owner or owners, occupant or occupants of all houses and lots and improved and unimproved lands affected thereby, and to all others whom it may concern, to wit:

First.—That the undersigned, Commissioners of Estimate and Apportionment, have completed their supplemental and amended estimate of damage and of said supplemental and amended assessment for benefit, and that all persons interested in this proceeding, or in any of the lands, tenements and hereditaments and premises affected thereby, having any objection thereto, do file their said objections in writing, duly verified, with them, at Room 1529, 15th Floor, Municipal Building, Chambers and Centre streets, in the Borough of Manhattan, in the City of New York, on or before the 21st day of February, 1917, and that the said Commissioners will hear parties in person, and for that purpose will be in attendance at his said office on the 26th day of February, 1917, at 11 o'clock a. m.

Second.—That the undersigned, Commissioner of Assessment, has completed his supplemental and amended estimate of benefit and that all persons interested in this proceeding, or in any of the lands, tenements and hereditaments and premises affected thereby, having any objection thereto, do file their said objections in writing, duly verified, with him, at Room 1529, 15th Floor, Municipal Building, Chambers and Centre streets, in the Borough of Manhattan, in the City of New York, on or before the 21st day of February, 1917, and that the said Commissioner will hear parties in person, and for that purpose will be in attendance at his said office on the 27th day of February, 1917, at 11 o'clock a. m.

Third.—That the Commissioner of Assessment has assessed any or all such lands, tenements and hereditaments and premises as are within the area of assessment fixed and prescribed by the amended area of assessment for benefit by the Board of Estimate and Apportionment on the 27th day of July, 1916, and that the said area of assessment includes all those lands, tenements and hereditaments and premises situate and being in the Borough of The Bronx, in the City of New York, which, taken together, is shown on the following diagram:

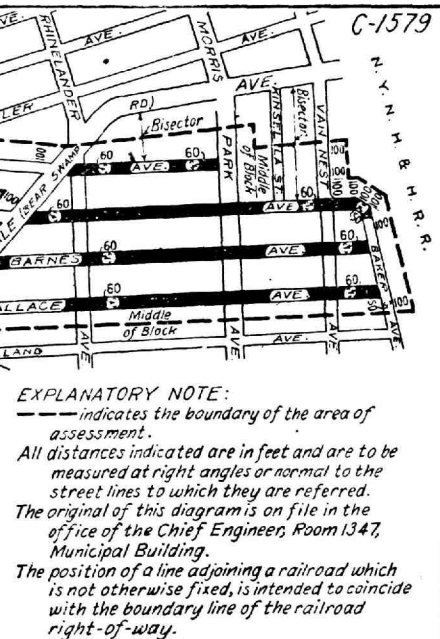

Court House in the Borough of Manhattan, in the City of New York, on the 10th day of May, 1917, at the opening of the Court on that day.

Sixth.—In case, however, objections are filed to the foregoing supplemental and amended abstracts of estimate and assessment, or to either of them, the motion to confirm the reports as to awards and as to assessments shall stand adjourned to the date to be hereafter specified in the notice provided in such cases to be given in relation to filing the final reports, pursuant to sections 981 and 984 of the Greater New York Charter, as amended by Chapter 658 of the Laws of 1906.

Dated, New York, January 26, 1917.

EDWARD D. DOWLING, Chairman; RALPH WEIL, FRANCIS P. KENNEY, Commissioners of Estimate; EDWARD D. DOWLING, Commissioner of Assessment.

JOEL J. SQUIER, Clerk. f1,19


SUPREME COURT—SECOND DEPARTMENT.

Application to Amend Proceedings.

In the Matter of the Application of The City of New York, relative to amending its application heretofore made in the Matter of the Application of The City of New York, relative to acquiring title wherever the same has not been heretofore acquired for the same purpose in fee, to the lands, tenements and hereditaments required for the opening and extending of WHITLOCK AVENUE, from Brown place to Calamus avenue, in the Second Ward, Borough of Queens, City of New York, so as to exclude therefrom the section of Whitlock avenue between Nassau avenue and Division avenue, and so as to conform to a map or plan adopted by the Board of Estimate and Apportionment April 28, 1916, and approved by the Mayor on May 17, 1916, in which the lines of Whitlock avenue have been deflected southwardly, and in the block between the former location of Nagy street and Ward street, an old street, approximately coinciding with the former location of Whitlock avenue, has been laid out this being given an outlet through Donnell place into Dyson street; the proceeding as now amended providing for the acquisition of title to the following streets as the same are now laid out upon the map or plan of the City of New York: Whitlock avenue, from Brown place to Mazaue street; Everest street, from Ness street to Donnell place; Donnell place, from Everest street to Dyson street; Homans avenue, from Division avenue to Bloomfield street.

PURSUANT TO THE STATUTES IN SUCH cases made and provided, notice is hereby given that an application will be made to the Supreme Court of the State of New York, Second Judicial District, at a Special Term for the hearing of motions held in and for the County of Kings at the County Court-house, in the Borough of Brooklyn, in the City of New York, on 20th day of February, 1917, at the opening of the Court on that day, or as soon thereafter as counsel can be heard thereon, for an order amending the proceeding entitled "In the Matter of the Application of The City of New York, relative to acquiring title wherever the same has not been heretofore acquired for the same purpose in fee, to the lands, tenements and hereditaments required for the opening and extending of Whitlock avenue, from Brown place to Calamus avenue, in the Second Ward, Borough of Queens, City of New York," and the petition and order appointing Commissioners of Estimate and Apportionment in the above entitled proceeding heretofore duly entered and filed in the office of the Clerk of the County of Queens on the 17th day of January, 1913, so as to exclude therefrom the section of Whitlock avenue between Nassau avenue and Division avenue, and so as to conform to a map or plan adopted by the Board of Estimate and Apportionment April 28, 1916, and approved by the Mayor on May 17, 1916, in which the lines of Whitlock avenue have been deflected southwardly, and in the block between the former location of Nagy street and Ward street, an old street, approximately coinciding with the former location of Whitlock avenue, has been laid out, this being given an outlet through Donnell place into Dyson street; the proceeding as now amended providing for the acquisition of title to the following streets as the same are now laid out upon the map or plan of the City of New York: Whitlock avenue, from Brown place to Mazaue street; Everest street, from Ness street to Donnell place; Donnell place, from Everest street to Dyson street; Homans avenue, from Division avenue to Bloomfield street.

Whitlock avenue, extending from Brown place to Mazaue street; Everest street, extending from Ness street to Donnell place; Donnell place, extending from Everest street to Dyson street, and Homans avenue, extending from Division avenue to Bloomfield street, in the Second Ward, Borough of Queens, City of New York, is laid down upon Section 27 of the Final Map of the Borough of Queens, approved by the Board of Estimate and Apportionment December 17, 1909, by the Mayor December 22, 1909, copies of which were filed at the office of the President of the Borough of Queens February 5, 1910, at the office of the County Clerk of Queens County at Jamaica February 3, 1910, and at the office of the Corporation Counsel of the City of New York February 3, 1910; and upon Section 17 of the Final Map of the Borough of Queens, approved by the Board of Estimate and Apportionment June 26, 1908, by the Mayor August 5, 1908, copies of which were filed at the office of the President of the Borough of Queens September 11, 1908, at the office of the County Clerk of Queens County at Jamaica October 14, 1908, and at the office of the Corporation Counsel of the City of New York August 19, 1908, as amended by map of the territory bounded by Grand street, Nagy street, Nassau avenue, etc., approved by the Board of Estimate and Apportionment April 28, 1916, by

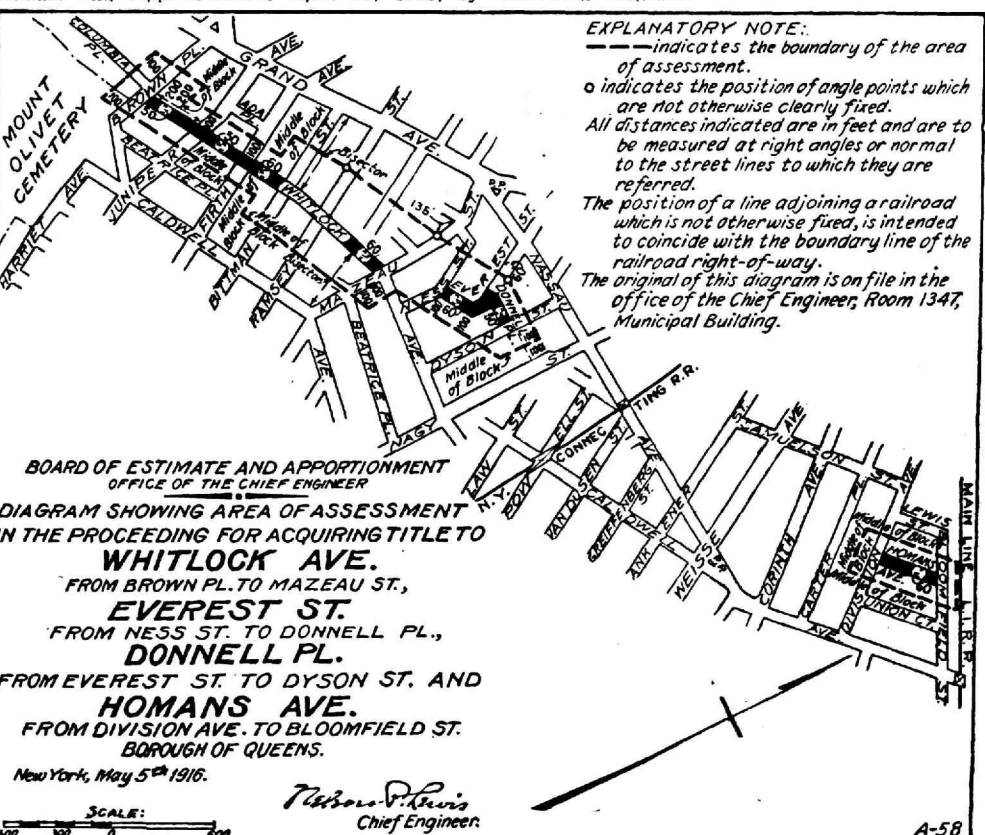

Dated, New York, February 7, 1917.
LAMAR HARDY, Corporation Counsel, Mu-

Application for Appointment of Commissioners.

In the Matter of the Application of The City of New York relative to acquiring title, wherever the same has not been heretofore acquired for

the Mayor May 17, 1916, copies of which were filed at the office of the County Clerk of Queens County at Jamaica September 18, 1916, at the office of the Corporation Counsel of the City of New York September 18, 1916, and at the office of the President of the Borough of Queens September 19, 1916, and is bounded and described as follows:

WHITLOCK AVENUE.

Beginning at a point formed by the intersection of the southerly line of Whitlock avenue with the easterly line of Brown place.

Running thence northerly for 4.32 feet along the easterly line of Brown place to the easterly line of old Juniper avenue; thence northerly, deflecting to the left 4° 09' 14", for 47.58 feet along the easterly line of old Juniper avenue to the northerly line of Whitlock avenue; thence easterly, deflecting to the right 74° 50' 29", for 63.76 feet along the northerly line of Whitlock avenue to the westerly line of Firch avenue; thence easterly, deflecting to the left 3° 52' 08", for 75.13 feet along the northerly line of Whitlock avenue to the easterly line of Firch avenue; thence easterly, deflecting to the right 3° 20' 53", for 315 feet along the northerly line of Whitlock avenue; thence easterly, deflecting to the right 7° 23' 30", for 646.92 feet along the northerly line of Whitlock avenue to the westerly line of Maiden Lane (Mazeau street); thence southerly, deflecting to the right 111° 58' 33", for 64.70 feet along the westerly line of Maiden Lane to the southerly line of Whitlock avenue; thence westerly, deflecting to the right 68° 01' 27", for 108.83 feet along the southerly line of Whitlock avenue; thence westerly, deflecting to the left 7° 23' 30", for 311.09 feet along the southerly line of Whitlock avenue to the easterly line of Firch avenue; thence westerly, deflecting to the right 4° 16' 41", for 75.21 feet along the southerly line of Whitlock avenue to the westerly line of Firch avenue; thence westerly for 648.11 feet along the southerly line of Whitlock avenue to the easterly line of Brown place, the point or place of beginning.

EVEREST STREET—DONNELL PLACE.

Beginning at a point formed by the intersection of the northerly line of Everest street with the easterly line of Ness street.

Running thence easterly for 176.58 feet along the northerly line of Everest street to the westerly line of Everest street; thence northerly, deflecting to the left 59° 38' 43", for 46.35 feet along the westerly line of Everest street; thence northerly, deflecting to the left 30° 21' 17", for 83.80 feet along the westerly line of Everest street to the northerly line of Donnell place; thence easterly, deflecting to the right 90°, for 57.72 feet along the northerly line of Donnell place to the easterly line of Everest street; thence easterly, deflecting to the right 30° 21' 17", for 185.21 feet along the northerly line of Donnell place to the westerly line of Dyson street; thence southerly, deflecting to the right 90°, for 50 feet along the westerly line of Dyson street to the southerly line of Donnell place; thence westerly, deflecting to the right 90°, for 132.07 feet along the southerly line of Donnell place to the easterly line of Everest street; thence southerly, deflecting to the left 90°, for 132.23 feet along the easterly line of Everest street to the southerly line of Everest street; thence westerly, deflecting to the right 59° 38' 43", for 215.46 feet along the southerly line of Everest street to the easterly line of Ness street; thence northerly for 60.17 feet along the easterly line of Ness street to the northerly line of Everest street, the point or place of beginning.


HOMANS AVENUE.

Beginning at a point formed by the intersection of the northerly line of Homans avenue with the easterly line of old Division avenue (Division street).

Running thence easterly for 362.21 feet along the northerly line of Homans avenue to the westerly line of Bloomfield street (Calamus avenue); thence southerly, deflecting to the right 69° 48' 23", for 63.97 feet along the westerly line of Bloomfield street to the southerly line of Homans avenue; thence westerly, deflecting to the right 110° 17' 37", for 387.60 feet along the southerly line of Homans avenue to the easterly line of old Division avenue; thence northerly for 60.09 feet along the easterly line of old Division avenue to the northerly line of Homans avenue, the point or place of beginning.

The property affected by the above proceeding is located in Blocks Nos. 2009, 2010, 2012, 2015, inclusive, 2910 to 2916, inclusive, 2965 to 2969, inclusive, and 2949 to 2950, inclusive, of the Land Map of The City of New York, Borough of Queens.

The Board of Estimate and Apportionment, by a resolution adopted on the 23d day of June, 1916, duly determined that the area of assessment for benefit in this amended proceeding be fixed and determined to be as shown on the following diagram:

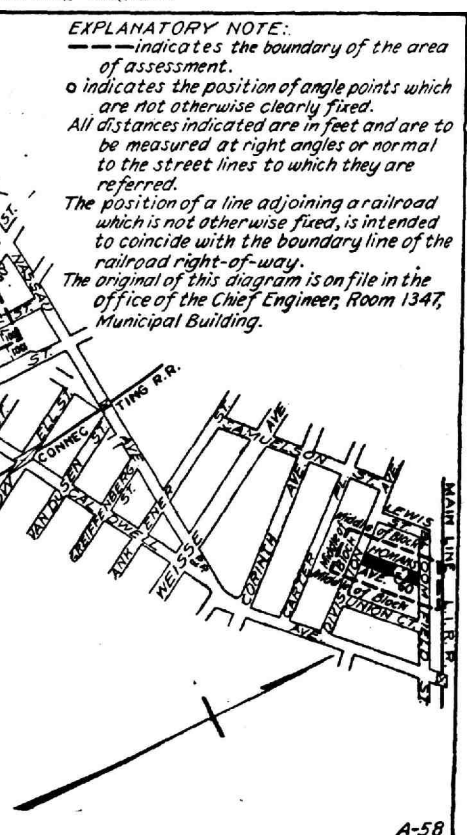

Dated, New York, February 7, 1917.
LAMAR HARDY, Corporation Counsel, Mu-

Application for Appointment of Commissioners.

In the Matter of the Application of The City of New York relative to acquiring title, wherever the same has not been heretofore acquired for

the same purpose in fee to the real property required for the opening and extending of GLEANE STREET, from Baxter avenue to Kingsland avenue, and HAMPTON STREET, from Baxter avenue to Kingsland avenue, in the Second Ward, Borough of Queens, City of New York.

NOTICE IS HEREBY GIVEN THAT AN APPLICATION will be made to the Supreme Court of the State of New York, Second Judicial District, at a Special Term of said Court, held at Trial Term, Part I, at the County Court-house, in the County of Queens, in the Borough of Queens, in the City of New York, on the 20th day of February, 1917, at the opening of the Court on that day, or as soon thereafter as counsel can be heard thereon, for the appointment of Commissioners of Estimate and a Commissioner of Assessment in the above entitled matter.

The nature and extent of the improvement hereby intended is the acquisition of title by The City of New York, in fee, for the use of the public to the property, to be used for the opening and extending of Gleane street, from Baxter avenue to Kingsland avenue, and Hampton street, from Baxter avenue to Kingsland avenue, in the Second Ward, Borough of Queens, City of New York. The real property, title to which is proposed to be acquired, is more particularly bounded and described as follows, to wit:

GLEANE STREET.

Beginning at a point formed by the intersection of the southerly line of Gleane street with the easterly line of old Baxter avenue, distant 4.44 feet measured on the southerly line of Gleane street, from the intersection of the same with the easterly line of new Baxter avenue.

Running thence northerly for 46.03 feet along the easterly line of old Baxter avenue to the southerly line of Roosevelt avenue; thence easterly, deflecting to the right 54° 45' 56" for 63.22 feet, along the southerly line of Roosevelt avenue to the northerly line of Gleane street; thence easterly, deflecting to the right 38° 11' 18" for 2,867.59 feet along the northerly line of Gleane street to the northerly line of old Kingsland avenue (Ludlow avenue); thence southwesterly, deflecting to the right 128° 15' 00" for 63.67 feet along the northerly line of old Kingsland avenue (Ludlow avenue) to the southerly line of Gleane street; thence westerly for 2,830.95 feet along the southerly line of Gleane street, to the easterly line of old Baxter avenue, the point or place of beginning.


HAMPTON STREET.

Beginning at a point formed by the intersection of the southerly line of Hampton street with the easterly line of old Baxter avenue, distant 4.37 feet, measured on the southerly line of Hampton street, from the intersection of the same with the easterly line of new Baxter avenue; thence northerly for 60.08 feet along the easterly line of old Baxter avenue to

the northerly line of Hampton street; thence easterly, deflecting to the right 92° 57' 14" for 4,662.95 feet along the northerly line of Hampton street to the northerly line of old Kingsland avenue (Ludlow avenue); thence southwesterly, deflecting to the right 128° 15' 00" for 76.49 feet along the northerly line of old Kingsland avenue (Ludlow avenue) to the southerly line of Hampton street; thence westerly for 2,612.55 feet along the southerly line of Hampton street to the easterly line of old Baxter avenue, the point or place of beginning.

The property affected by the above proceeding is located in Blocks Nos. 3245 to 3255, inclusive, 3238, 3241 and 3242 of the Land Map of The City of New York, Borough of Queens, Gleane street, extending from Baxter avenue to Kingsland avenue, and Hampton street, extending from Baxter avenue to Kingsland avenue, in the Second Ward, Borough of Queens, City of New York, are laid down upon Final Map, Section 19, approved by the Board of Estimate and Apportionment June 17, 1910, by the Mayor June 24, 1910, copies of which were filed at the office of the President of the Borough of Queens August 23, 1910, at the office of the County Clerk of Queens County at Jamaica August 23, 1910, and at the office of the Corporation Counsel of The City of New York October 24, 1910, and upon Final Map, Section 26, approved by the Board of Estimate and Apportionment May 20, 1910, by the Mayor May 25, 1910, copies of which were filed at the office of the President of the Borough of Queens August 23, 1910, at the office of the County Clerk of Queens County at Jamaica August 23, 1910, and at the office of the Corporation Counsel of The City of New York August 18, 1910, as amended by Alteration Map 302, changing the street lines and grades in the territory bounded by Baxter avenue, originally 37th street, Hunt street, Junction avenue, etc., dated June 19, 1913, approved by the Board of Estimate and Apportionment March 13, 1914, by the Mayor March 25, 1914, copies of which were filed at the office of the County Clerk of Queens County at Jamaica July 24, 1914, at the office of the President of the Borough of Queens July 27, 1914, and at the office of the Corporation Counsel of The City of New York July 23, 1914.

The Board of Estimate and Apportionment by a resolution adopted on the 17th day of November, 1916, determined that the whole cost and expense of this proceeding shall be assessed upon the property deemed to be benefited thereby, and that the area of assessment for benefit in this proceeding be fixed and determined to be as shown on the following diagram:

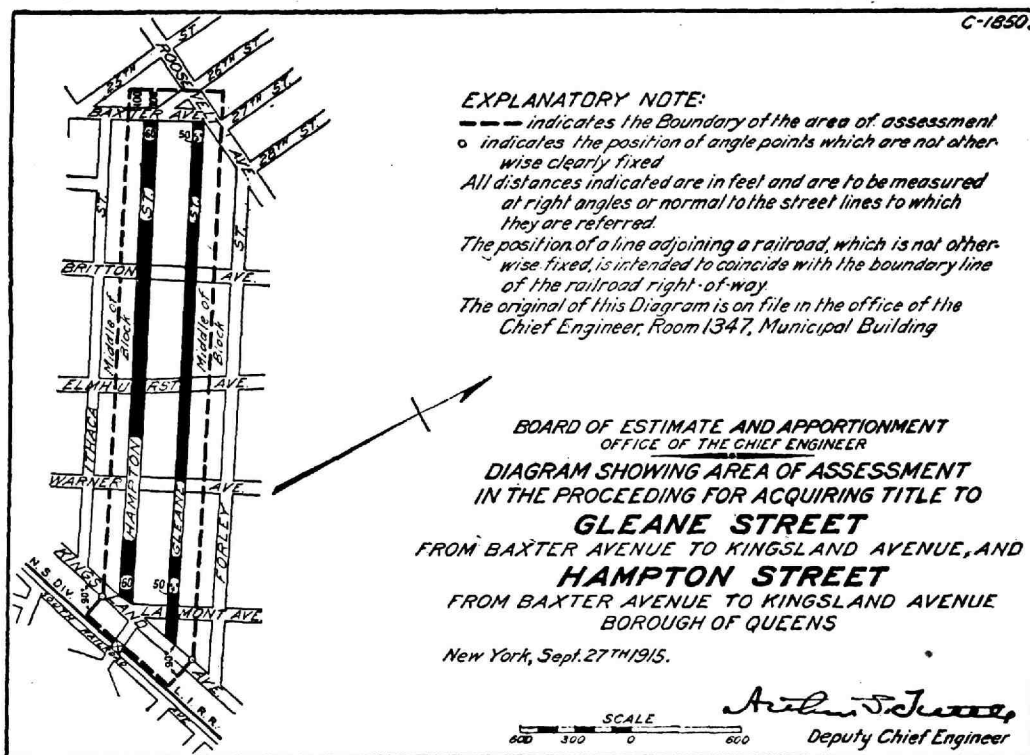

Dated, New York, February 7, 1917.
LAMAR HARDY, Corporation Counsel, Municipal Building, Borough of Manhattan, City of New York.

Filing Bills of Costs.

In the Matter of the Application of The City of New York, relative to acquiring title, wherever the same has not been heretofore acquired, to the lands, tenements and hereditaments required for the opening and extending of BATH AVENUE, from the line between the town of New Utrecht and Gravesend to Stillwell avenue, excepting the right of way of the Brooklyn, Bath and West End Railroad, in the 31st Ward, Borough of Brooklyn, The City of New York.

NOTICE IS HEREBY GIVEN THAT A BILL of costs, charges and expenses incurred by reason of the above entitled proceeding will be presented to one of the Justices of the Supreme Court of the State of New York, Second Department, at a Special Term thereof, for the hearing of contested motions, to be held at the County Court House in the Borough of Brooklyn, in the City of New York, on the 26th day of February, 1917, at 10 o'clock in the forenoon of that day, or as soon thereafter as counsel can be heard thereon, for taxation in accordance with the Certificate of the Corporation Counsel, and that the said bill of costs, charges and expenses with the Certificate of the Corporation Counsel thereto attached has been deposited in the office of the Clerk of the County of Kings, there to remain for and during the space of ten days as required by law.

Dated, New York, February 10, 1917.
LAMAR HARDY, Corporation Counsel, Municipal Building, Borough of Manhattan, City of New York.

In the Matter of the Application of The City of New York, relative to acquiring title in fee, wherever the same has not been heretofore acquired, to the lands, tenements and hereditaments required for the opening and extending of DRYE PLACE, from Flatbush avenue to East 23rd street, in the 29th Ward, Borough of Brooklyn, The City of New York.

NOTICE IS HEREBY GIVEN THAT THE bill of costs, charges and expenses incurred by reason of the proceedings in the above entitled matter will be presented for taxation to one of the Justices of the Supreme Court of the State of New York, Second Department, at a Special Term thereof, to be held at the County Court House in the Borough of Brooklyn, in the City of New York, on the 23rd day of February, 1917, at 10 o'clock in the forenoon of that day, or as soon thereafter as counsel can be heard thereon; and that the said bill of costs, charges and expenses has been deposited in the office of the Clerk of the County of Kings, there to remain for and during the space of ten days, as required by law.

Dated, New York, February 9, 1917.
MICHAEL FURST, JAMES J. BYRNE, WILLIAM MCKINNEY, Commissioners of Estimate; MICHAEL FURST, Commissioner of Assessment.
ANDREW C. TROY, Clerk.

In the Matter of the Application of The City of New York, acting by and through the Commissioner of Docks, relative to acquiring right and title to and possession of certain lands, lands under water, wharves, docks, wharves, wharfage rights, incorporeal hereditaments, terms, easements, emoluments, privileges and appurtenances necessary to be taken for the improvement of the water front of The City of New York, on the East River, between the north side of West 44th street and the center line of the block between West 47th and West 48th streets, pursuant to the plan heretofore adopted by the Board of Docks and amended by the Board of Docks and the Commissioner of Docks and approved by the Commissioners of the Sinking Fund.

NOTICE IS HEREBY GIVEN THAT A BILL of costs, charges and expenses incurred by reason of the proceedings in the above entitled matter will be presented for taxation to one of the Justices of the Supreme Court of the State of New York, First Department, at a Special Term thereof, Part I to be held at the County Court House in the Borough of Manhattan, in the City of New York, on the 15th day of February, 1917, at 10:30 o'clock in the forenoon of that day, or as soon thereafter as counsel can be heard thereon; and that said bill of costs, charges and expenses has been deposited in the Office of the Clerk of the County of New York, there to remain for and during the space of ten days, as required by law.

Dated, New York, February 2, 1917.
WILLIAM H. JASPER, Clerk.

In the Matter of the Application of The City of New York, acting by and through the Commissioner of Docks, relative to acquiring right and title to and possession of the wharfage rights, terms, easements, emoluments and privileges appurtenant to Pier Old No. 49, East River, in the Borough of Manhattan, not now owned by the City of New York, and all right, title and interest in and to said pier or any portion thereof not now owned by The City of New York, and all wharfage rights, terms, easements, emoluments and privileges appurtenant to certain bulkheads, dock or wharf properties on or near the southerly line of South street, in said Borough and City, between a point about 120 feet west of the westerly line of Clinton street and a point about 276.5 feet west of the westerly line of Montgomery street, not now owned by The City of New York, for the improvement of the water front of The City of New York on the East River, pursuant to the plan heretofore adopted by the Board of Docks, as altered and amended by the Board of Docks and the Commissioner of Docks, and approved by the Commissioners of the Sinking Fund.

NOTICE IS HEREBY GIVEN THAT A BILL of costs, charges and expenses incurred by reason of the proceedings in the above entitled matter will be presented for taxation to one of the Justices of the Supreme Court of the State

of New York, First Department, at a Special Term thereof, Part I, to be held at the County Court House, in the Borough of Manhattan, in the City of New York, on the 15th day of February, 1917, at 10:30 o'clock in the forenoon of that day, or as soon thereafter as counsel can be heard thereon; and that said bill of costs, charges and expenses has been deposited in the Office of the Clerk of the County of New York, there to remain for and during the space of ten days, as required by law.

Dated, New York, February 2, 1917.
WILLIAM H. JASPER, Clerk.

Filing Preliminary Abstracts.

In the Matter of the Application of The City of New York, relative to acquiring title, wherever the same has not been heretofore acquired for the same purpose in fee, to the lands, tenements and hereditaments required for the opening and extending of ULSTER AVENUE, from Smith street to Westchester avenue; WESTCHESTER AVENUE, from Ulster avenue to 117th avenue; 117TH AVENUE, from Westchester avenue to Dearborn avenue; and DEARBORN AVENUE, from 117th avenue to the City Line, in the Fourth Ward, Borough of Queens, City of New York.

NOTICE IS HEREBY GIVEN TO ALL PERSONS interested in the above entitled proceeding, and to the owner or owners, occupant or occupants of all houses and lots and improved and unimproved lands affected thereby, and to all others whom it may concern, to wit:

First—That the undersigned, Commissioners of Estimate, have completed their estimate of damage, and that all persons interested in this proceeding, or in any of the lands, tenements and hereditaments and premises affected thereby, having any objection thereto, do file their said objections in writing, duly verified, with them at their office in the Municipal Building, Court House Square, Long Island City, in the Borough of Queens, in the City of New York, on or before the 2nd day of March, 1917, and that the said Commissioners will hear parties so objecting, and for that purpose will be in attendance at their said office on the 5th day of March, 1917, at 2:30 o'clock p. m.

Second—That the undersigned, Commissioner of Assessment, has completed his estimate of benefit and that all persons interested in this proceeding, or in any of the lands, tenements and hereditaments and premises affected thereby, having any objection thereto, do file their said objections in writing, duly verified, with him at his office in the Municipal Building, Court House Square, Long Island City, in the Borough of Queens, in the City of New York, on or before the 2nd day of March, 1917, and that the said Commissioner will hear parties so objecting, and for that purpose will be in attendance at his said office on the 6th day of March, 1917, at 2:30 o'clock p. m.

Beginning at a point on the prolongation of a line midway between Tuckahoe avenue (Remsen street) and Bergenfields street (Baiseley street), as these streets adjoin Sweet street (Sweet avenue) on the west, distant 100 feet southwesterly from the southerly line of New York avenue, the said distance being measured at right angles to New York avenue, and running thence northeasterly along the said line midway between Tuckahoe avenue (Remsen street) and Bergenfields street (Baiseley street) and along the prolongation of a line midway between Quencer street (Estelle street) and Tioga street (Cedar street), as these streets adjoin Mexico street (Morris avenue) on the west; thence easterly along the said line midway between Quencer street (Estelle street) and Tioga street (Cedar street) and along the prolongations of the said line to the intersection with the prolongation of a line midway between 115th road (Hilton avenue) and 115th Drive (Fletcher avenue), as these streets adjoin 194th street (Kenmore avenue) on the west; thence northeasterly along the said line midway between 115th road (Hilton avenue) and 115th Drive (Fletcher avenue), and along the prolongations of the said line to a point distant 1,000 feet northerly from the prolongation of the northerly line of Dearborn avenue, as this street is laid out in the second tangent east of 117th avenue, the said distance being measured at right angles to Dearborn avenue; thence easterly and always distant 1,000 feet northerly from and parallel with the northerly line of Dearborn avenue, and with its westerly prolongation as laid out in the second tangent east of 117th avenue, to the intersection with the City Line; thence southwesterly along the City Line to a point distant 1,000 feet southerly from the prolongation of the southerly line of Dearborn avenue, as this street is laid out where it adjoins the City Line, the said distance being measured at right angles to Dearborn avenue; thence westwardly and always distant 1,000 feet southerly from and parallel with the southerly line of Dearborn avenue, and with its westerly prolongation as laid out in the second tangent east of 117th avenue, to the intersection with the prolongation of a line midway between 118th avenue (St. Albans avenue) and 119th avenue (St. Marks avenue), as these streets adjoin 201st street (Bank street) on the east; thence southwesterly along the said line midway between 118th avenue (St. Albans avenue) and 119th avenue (St. Marks avenue) and along the prolongations of the said line to the intersection with a line midway between 196th street (Morton street) and 197th street (Clove street), as these streets adjoin 118th avenue (St. Albans avenue) on the south; thence southwesterly along the said line midway between 196th street (Morton street) and 197th street (Clove street) to a point distant 100 feet northwesterly from the northerly line of 119th avenue (St. Marks avenue), the said distance being measured at right angles to 119th avenue (St. Marks avenue); thence southwesterly along the said line midway between 196th street (Morton street) and 197th street (Clove street) to a point distant 100 feet northwesterly from the northerly line of 119th avenue (St. Marks avenue) to the intersection with the easterly line of Farmers avenue; thence easterly along the said line to a point on the southerly line of Farmers avenue where it is intersected by a line distant 100 feet southerly from and parallel with the southerly line of Sonn place (Allan street), as this street adjoins River street (Riverside street), the said distance being measured at right angles to Sonn place; thence westwardly along the said line parallel with Sonn place (Allan street) and along the prolongation of the said line to the intersection with the westerly right of way line of the Montauk Division of the Long Island Railroad; thence northwardly along the said right of way line to the intersection with a line distant 1,000 feet southerly from and parallel with the southerly line of Westchester avenue, as this street is laid out immediately west of Farmers avenue, the said distance being measured at right angles to Westchester avenue; thence westwardly along the said line

parallel with Westchester avenue and along the prolongation of the said line to the intersection with the prolongation of a line distant 900 feet southeasterly from and parallel with the southeasterly line of Ulster avenue, as this street is laid out between Smith street and Merrick road, the said distance being measured at right angles to Ulster avenue; thence southwesterly along the said line parallel with Ulster avenue and along the prolongations of the said line to a point distant 100 feet southwesterly from the southwesterly line of New York avenue, the said distance being measured at right angles to New York avenue; thence northwesterly and always distant 100 feet southwesterly from and parallel with the southwesterly line of New York avenue to the point or place of beginning.

(The lines of the streets hereinafter referred to which have not been incorporated upon the City plan are intended to be those as in use or as commonly recognized.)

Fourth—That the abstracts of said estimate of damage and of said assessment for benefit, together with the damage and benefit maps, and also all the affidavits, estimates, proofs and other documents used by the Commissioners of Estimate and by the Commissioner of Assessment in making the same, have been deposited in the Bureau of Street Opening in the Law Department of The City of New York, in the Municipal Building, Court House Square, in the Borough of Queens, in said City, there to remain until the 3rd day of March, 1917.

Fifth—That, provided there be no objections filed to either of said abstracts, the reports as to awards and as to assessments for benefit herein will be presented for confirmation to the Supreme Court of the State of New York, Second Department, at a Special Term thereof for the hearing of motions, to be held in the County Court House in the Borough of Brooklyn, in the City of New York, on the 17th day of May, 1917, at the opening of the Court on that day.

Sixth—In case, however, objections are filed to the foregoing abstracts of estimate and assessment, or to either of them, the motions to confirm the reports as to awards and as to assessments shall stand adjourned to the date to be hereafter specified in the notice provided in such cases to be given in relation to filing the final reports, pursuant to Sections 981 and 984 of the Greater New York Charter, as amended by Chapter 658 of the Laws of 1906.

Dated, New York, February 2, 1917.
WM. BOWNE PARSONS, Chairman; W. J. HAMILTON, BERNARD M. PATTON, Commissioners of Estimate; BERNARD M. PATTON, Commissioner of Assessment.
WALTER C. SHEPPARD, Clerk.

In the Matter of the Application of The City of New York, relative to acquiring title, wherever the same has not been heretofore acquired for the same purpose in fee, to the lands, tenements and hereditaments required for the opening and extending of ROOSEVELT AVENUE, from Woodside avenue to Watergate avenue; the PUBLIC PLACE bounded by Roosevelt avenue, Elmhurst avenue and Cedar street; the PUBLIC PLACE at the intersection of Roosevelt avenue with Louona avenue; the triangular area bounded by Roosevelt avenue, the easterly line of Vaux street and Woodside avenue; the triangular area bounded by Roosevelt avenue, the easterly line of Warner avenue and the southerly line of Aske street; SACKETT STREET, from Roosevelt avenue to 42d street; and LOUONA AVENUE, where it adjoins the Public Place at Roosevelt avenue, in the Second and Third Wards, Borough of Queens, City of New York, as amended by an order of the Supreme Court of the State of New York, Second Department, dated October 25, 1916, and entered in the Office of the Clerk of the County of Queens on November 1, 1916, so as to conform to a map or plan adopted by the Board of Estimate and Apportionment on June 23, 1916, in which the lines of Roosevelt avenue and Aske street are radically changed in the sections extending from Prime street to Lawrence avenue; the proceeding as now amended providing for the acquisition of title to Roosevelt avenue, from Woodside avenue to a line passing through the angle points distant respectively 413.96 and 420.5 feet from Hewitt avenue; together with the aforesaid Public Places and triangular areas, and each of the remaining streets between the limits mentioned.

NOTICE IS HEREBY GIVEN TO ALL PERSONS interested in the above entitled proceeding, and to the owner or owners, occupant or occupants of all houses and lots and improved and unimproved lands affected thereby, and to all others whom it may concern, to wit:

First—That the undersigned, Commissioner of Assessment, has completed his supplemental and amended separate estimate of benefit and that all persons interested in this proceeding, or in any of the lands, tenements and hereditaments and premises affected thereby, having any objection thereto, do file their said objections in writing, duly verified, with him at his office in the Municipal Building, Court House Square, Long Island City, in the Borough of Queens, in the City of New York, on or before the 17th day of February, 1917, and that the said Commissioner will hear parties so objecting, and for that purpose will be in attendance at his said office on the 20th day of February, 1917, at 3 o'clock p. m.

Second—That the Commissioner of Assessment has assessed any or all such lands, tenements and hereditaments and premises as are within the area of assessment fixed and prescribed as the amended area of assessment for benefit by the Board of Estimate and Apportionment on the 27th day of July, 1916, and that the said area of assessment includes all those lands, tenements and hereditaments and premises situate and being in the Borough of Queens, in the City of New York, which, taken together, are bounded and described as follows, viz.:

Beginning at a point on a line midway between 3rd street and 4th street, distant 100 feet northerly from the northerly line of Stryker avenue, the said distance being measured at right angles to Stryker avenue, and running thence eastwardly and parallel with Stryker avenue to the intersection with the prolongation of a line midway between Fillmore avenue and Polk avenue; thence eastwardly along the said line midway between Fillmore avenue and Polk avenue, and along the prolongations of the said line, to a point distant 100 feet northerly from the northerly line of Polk avenue as this street is laid out easterly from Junction avenue, the said distance being measured at right angles to Polk avenue; thence eastwardly and always distant 100 feet northerly from and parallel with the northerly line of Polk avenue to the intersection with the prolongation of a line midway between Coman street and Polk avenue; thence eastwardly along the said line midway between Coman street and Polk avenue and the prolongations thereof to the intersection with the easterly line of Prime street; thence eastwardly, at right angles to Prime street to the intersection with the westerly right-of-way line of the White-stone Division of the Long Island Railroad; thence southwardly and westwardly, along the westerly and northerly right-of-way lines of the White-stone Division of the White-stone and North Side Division of the Long Island Railroad to the intersection with the prolongation of a line distant 100 feet easterly from and parallel with the easterly line of Peartree avenue as

this street is laid out where it adjoins Roosevelt avenue, the distance being measured at right angles to Peartree avenue; thence northwardly along the prolongation of the said line parallel with Peartree avenue to the intersection with the prolongation of a line distant 100 feet southwardly from and parallel with the southerly line of Kingsland avenue as this street is laid out westwardly from Peartree avenue, the said distance being measured at right angles to Kingsland avenue; thence westwardly along the said line parallel with Kingsland avenue and along the prolongation of the said line to the intersection with a line distant 100 feet easterly from and parallel with the easterly line of 42d street, the said distance being measured at right angles to 42d street; thence northwardly along the said line parallel with 42d street to the intersection with a line distant 100 feet southerly from and parallel with the southerly line of Hunt street, the said distance being measured at right angles to Hunt street; thence westwardly along the said line parallel with Hunt street to the intersection with a line distant 100 feet easterly from and parallel with the easterly line of Van Dine street, the said distance being measured at right angles to Van Dine street; thence northwardly along the said line parallel with Van Dine street to the intersection with a line always distant 1,100 feet southerly from and parallel with the southerly line of Roosevelt avenue, the said distance being measured at right angles to Roosevelt avenue; thence westwardly along the said line parallel with Roosevelt avenue to the intersection with the prolongation of a line distant 100 feet northerly from and parallel with the northerly line of Grout avenue as this street is laid out between 3d street and 4th street, the said distance being measured at right angles to Grout avenue; thence westwardly along the said line parallel with Grout avenue and along the prolongation of the said line to the intersection with a line midway between 3d street and 4th street; thence northwardly along a line always midway between 3d street and 4th street to the point or place of beginning.

Third.—That the abstract of said supplemental and amended estimate of assessment for benefit, together with the benefit maps, and also all the affidavits, estimates, proofs and other documents used by the Commissioner of Assessment in making the same, have been deposited in the Bureau of Street Openings in the Law Department of the City of New York, in the Municipal Building, Court House Square, in the Borough of Queens, in said City, there to remain until the 20th day of February, 1917.

Fourth.—That, provided there be no objections filed to said supplemental and amended abstract, a separate report as to assessments for benefit herein will be presented for confirmation to the Supreme Court of the State of New York, Second Department, at a Special Term thereof for the hearing of motions, to be held in the County Court House in the Borough of Brooklyn, in the City of New York, on the 10th day of April, 1917, at the opening of the Court on that day.

Fifth.—In case, however, objections are filed to the foregoing supplemental and amended abstract of assessment, the motion to confirm the separate report as to assessments shall stand adjourned to the date to be hereafter specified in the notice provided in such cases to be given in relation to filing the final reports, pursuant to Sections 981 and 984 of the Greater New York Charter, as amended by Chapter 658 of the Laws of 1906.

Dated, New York, January 19, 1917.
HERMAN E. WINNE, Commissioner of Assessment.
WALTER C. SHEPPARD, Clerk. j27.f14

In the Matter of the Application of The City of New York, relative to acquiring title, wherever the same has not been heretofore acquired, for the same purpose in fee, to the lands, tenements and hereditaments required for the opening and extending of COLUMBIA (ADAMS) AVENUE from Laurel Hill Boulevard (Shell Road) north to Queens Boulevard, in the 2nd Ward, Borough of Queens, City of New York.

NOTICE IS HEREBY GIVEN TO ALL PERSONS interested in the above-entitled proceeding, and to the owner or owners, occupants or occupants of all houses and lots and unimproved and unimproved lands affected thereby, and to all others whom it may concern, to wit:

First.—That the undersigned, Commissioners of Estimate, have completed their estimate of damage and of said assessment for benefit, together with the benefit maps, and also all the affidavits, estimates, proofs and other documents used by the Commissioner of Assessment in making the same, have been deposited in the Bureau of Street Openings in the Law Department of the City of New York, in the Municipal Building, Court House Square, in the Borough of Queens, in said City, there to remain until the 20th day of February, 1917, at the opening of the Court on that day.

Second.—That the undersigned, Commissioner of Assessment, has completed his estimate of benefit and that all persons interested in the proceeding, or in any of the lands, tenements and hereditaments and premises affected thereby, having any objection thereto, do file their said objections in writing, duly verified, with them at their office in the Municipal Building, Court House Square, Long Island City, in the Borough of Queens, in the City of New York, on or before the 15th day of February, 1917, and that the said Commissioner will hear parties so objecting, and for that purpose will be in attendance at his said office on the 20th day of February, 1917, at 2:30 o'clock p. m.

Third.—That the Commissioner of Assessment has assessed any or all such lands, tenements and hereditaments and premises as are within the area of assessment fixed and prescribed as the area of assessment for benefit by the Board of Estimate and Apportionment on the 20th day of February, 1913, and that the said area of assessment includes all those lands, tenements and hereditaments and premises situate and being in the Borough of Queens, in the City of New York, which, taken together, are bounded and described as follows, to-wit:

Beginning at a point on the centre line of Queens Boulevard where it is intersected by the prolongation of a line midway between Columbia avenue and Fisk avenue, as these streets adjoin Adams street; and running thence southwardly along the said line midway between Columbia avenue and Fisk avenue, and along the prolongation of the said line to the intersection with a line midway between Adams street and Monroe street; and along the prolongation of the said line to the intersection with a line midway between Burrough avenue and Columbia avenue; and along the prolongation of the said line to the intersection with a line bisecting the angle formed by the intersections of the prolongations of the easterly line of Burrough avenue and the westerly line of Columbia avenue, as these streets adjoin Queens Boulevard on the south; thence northwardly along the said bisecting line to the intersection with the centre line of Queens Boulevard; thence eastwardly along the centre line of Queens Boulevard to the point or place of beginning.

Fourth.—That the abstracts of said estimate of damage and of said assessment for benefit, together with the damage and benefit maps, and also all the affidavits, estimates, proofs and other documents used by the Commissioners of Estimate and by the Commissioner of Assessment in making the same, have been deposited in the Bureau of Street Openings in the Law Department of the City of New York, in the Municipal Building, Court House Square, in the Borough of Queens, in said City, there to remain until the 19th day of February, 1917.

Fifth.—That, provided there be no objections filed to either of said abstracts, the reports as to awards and as to assessments for benefit herein will be presented for confirmation to the Supreme Court of the State of New York, Second Department, at a Special Term thereof for the hearing of motions, to be held in the County Court House in the Borough of Brooklyn, in the City of New York, on the 12th day of April, 1917, at the opening of the Court on that day.

Sixth.—In case, however, objections are filed to the foregoing abstracts of estimate and assessment, the motion to confirm the reports as to awards and as to assessments shall stand adjourned to the date to be hereafter specified in the notice provided in such cases to be given in relation to filing the final reports, pursuant to Sections 981 and 984 of the Greater New York Charter, as amended by Chapter 658 of the Laws of 1906.

Dated, New York, January 22, 1917.
LEANDER B. FABER, Chairman, THOMAS F. DOYLE, JOHN H. FOLEY, Commissioners of Estimate; LEANDER B. FABER, Commissioner of Assessment.
WALTER C. SHEPPARD, Clerk. j26.f13

Notice to File Claims.

In the Matter of the Application of The City of New York, relative to acquiring title, wherever the same has not been heretofore acquired, for the same purpose in fee, to the real property required for the opening and extending of ANDERSON STREET, between Pennsylvania avenue and Maryland avenue, in the Fourth Ward, Borough of Richmond, City of New York.

NOTICE IS HEREBY GIVEN, THAT BY AN order of the Supreme Court of the State of New York, Second Judicial District, dated January 18, 1917, and duly entered and filed in the office of the Clerk of the County of Richmond, on January 25th, 1917, the application of The City of New York to have the compensation which should be made to the respective owners of the real property proposed to be taken in the above entitled proceeding ascertained and determined by the Supreme Court without a jury, was granted.

NOTICE IS FURTHER GIVEN, THAT, PUR-suant to Section 1070 of the Greater New York Charter, as amended by Chapter 606 of the Laws of 1915, the map or survey of the land to be acquired in this proceeding has been duly filed in the office of the Clerk of the County of Richmond, and each and every party and person interested in the real property to be taken for the opening and extending of Anderson street, between Pennsylvania avenue and Maryland avenue, in the Fourth Ward, Borough of Richmond, City of New York, having any claim or demand on account thereof, is hereby required to file his claim, duly verified, describing the real property which the claimant owns or in which he is interested, and his postoffice address, with the Clerk of the County of Richmond, on or before the 16th day of February, 1917, and to serve on the Corporation Counsel of The City of New York, at his office, Room 1557, Fifteenth Floor, Municipal Building, Borough of Manhattan, City of New York, on or before the 16th day of February, 1917, a copy of such verified claim.

Dated, New York, February 3, 1917.
LAMAR HARDY, Corporation Counsel, Municipal Building, Borough of Manhattan, City of New York. f3.15

DEPARTMENT OF PARKS.

Proposals.

SEALED BIDS WILL BE RECEIVED BY the Park Board at the office of the Department of Parks, Municipal Building, Manhattan, until 3 p. m.

THURSDAY, FEBRUARY 15, 1917, Borough of Manhattan.

FOR CONSTRUCTING A CONCRETE RAILHEAD ALONG THE EASTERLY BOUNDARY OF THE PUBLIC HIGHWAY WHERE REQUIRED IN THE VICINITY OF 165TH ST., 170TH ST., AND 184TH ST.

The time allowed for the completion of the whole work will be one hundred and seventy-five (175) consecutive working days.

The amount of the security required is Forty-five Thousand Dollars (\$45,000).

The security deposit with the bid is Twenty-two Hundred and Fifty Dollars and must be in certified check or cash.

Bids are to be sealed and the contract awarded at a lump or aggregate sum.

Blank forms and other information may be obtained at the office of the Department of Parks, Room 1004, Municipal Building, Manhattan.

CABOT WARD, RAYMONT V. WINGER, SCOTT THOMAS and WHITE, JOHN E. WELER, Commissioners of Parks. f2.15

See General Instructions to Bidders on last page, last column, of the "City Record."

BOROUGH OF THE BRONX.

Auction Sale.

NOTICE OF SALE AT PUBLIC AUCTION under the direction of Douglas Mathewson, President, Borough of The Bronx.

TUESDAY, FEBRUARY 20, 1917, at 11 a. m., at the stable of the Bureau of Sewers and Highways, Maintenance, 181st st. and Webster.

Lot No. 1—Household furniture: 2 trunks, 1 desk, 1 chair, 1 work bench, 1 barrel, 1 basket.

Lot No. 2—Household furniture: 1 hamper, 1 barrel, 4 trunks, 1 iron bed couch.

Lot No. 3—Part of fence rail: 4 iron posts, 4 pieces brass rail.

Lot No. 4—Lot of front and common brick: about 2,650 front and 2,750 common.

Lot No. 5—Lot of brick, about 5,300 front brick.

Lot No. 6—Pile of scrap iron, about 6 tons.

Lot No. 7—18 feet iron fence rail.

Lot No. 8—Household furniture: 2 stoves, 1 table, 7 pictures, 1 folding couch, 1 couch, 1 sofa, 4 bundles clothes, 1 table, 3 chairs, 2 pillows, 1 mattress, 1 iron bedstead, 1 bed spring, 1 lot pots, kettles and dishes.

Lot No. 9—Household furniture: 1 iron bed, 1 sofa, 3 chairs, 1 folding couch, 1 basket, 1 table, 1 bed spring, 1 iron crib, 1 bundle clothes, 1 barrel clothes, 3 pieces carpet, lot of pots and kettles.

Lot No. 10—Contents of store: 1 desk (broken), 1 small counter, 6 beer boxes, 1 empty barrel, lot of board signs, 1 tree guard.

Lot No. 11—Household furniture: 1 centre table, 1 bureau, 1 mattress, 1 extension table, 1 mirror, 1 bed spring, 12 pictures, 1 bedstead, 1 lot pots, pans and dishes.

Lot No. 12—Iron fencing, 7 iron fence posts, 3 braces.

Lot No. 13—Household furniture: 2 bed couches, 1 baby carriage, 1 bed spring, 1 table, 1 mattress, 1 crib, 1 book rack, 1 bath tub, 1 roll oilcloth, 5 chairs, 3 pictures.

Lot No. 14—Household furniture: 1 bundle clothes, 2 sofas, 10 chairs, 1 bedstead, 1 bed spring, 1 desk, 1 ice box, 5 lengths stove pipe, 4 miscellaneous lot pots and pans.

Lot No. 15—69 feet 4" x 10" marble coping, 6 feet 4" x 12" marble coping, 6 feet 4" x 7" marble coping, 5 feet 4" x 8" marble coping, 2 pieces 21" x 6" iron girders, 2 pieces 10" x 6" iron girders, 1 water heater (Little Giant No. 201), 1 iron door, 4 large doors, 8 window sash, 3 window guards, 4 bridle irons, 6 anchor irons, 1 length of galvanized iron pipe.

Lot No. 16—1 coupe.

Lot No. 17—1 light business wagon (without shafts).

Lot No. 18—1 lot of scrap iron, about 9 tons.

Lot No. 19—1 lot of scrap rubber.

Lot No. 20—1 lot of old rope.

Lot No. 21—13 buggies, shifting tops.

Lot No. 22—1 single sleigh.

Lot No. 23—1 lot of stable blankets and harness.

Lot No. 24—539 lbs. solid rubber.

Lot No. 25—211 lbs. inner auto tubes.

Lot No. 26—1 motorcycle (not in running order).

Lot No. 27—2 old high-pressure magnetos.

Lot No. 28—Lot of (various) old brass auto lamps.

Lot No. 29—2 boxes (106 lbs.) scrap brass.

Lot No. 30—1 lot (60 lbs.) aluminum.

Lot No. 31—2 Tosto gas copper tanks.

Lot No. 32—3 Ford radiators.

Lot No. 33—1,742 lbs. old auto shoes.

Lot No. 34—25 lbs. old rubber boots.

Lot No. 35—3 old auto cushions.

Lot No. 36—20 empty oil barrels (more or less).

Lot No. 37—1 pile of scrap iron and sheet steel.

Lot No. 38—1 pile of scrap cast iron—12 tons more or less.

Lot No. 39—714 lbs. old rubber boots (more or less).

Lot No. 40—1 old Stearns automobile (not in running order).

TERMS OF SALE. Cash payment for all property shall be made "as is." Cash payment for the few articles of property to be sold, and the removal of the materials within 48 hours from the date of sale. If the purchaser or purchasers do not comply with the above conditions of removal they shall forfeit his or their purchase money and the ownership of the articles sold, and shall thereafter be resold for the benefit of the City.

The City will not be liable for any loss or damage to property sold between the time of sale and time of removal.

And the President of the Borough of The Bronx reserves the right on the day of sale to withdraw from the sale any of the articles and materials, or reject all bids.

For 20 DOUGLAS MATHEWSON, President.

NOTICE TO BIDDERS AT SALES OF OLD BUILDINGS, ETC.

TERMS AND CONDITIONS UNDER WHICH BUILDINGS, ETC., WILL BE SOLD FOR REMOVAL FROM CITY PROPERTY.

THE BUILDINGS AND APPURTENANCES thereto will be sold to the highest bidder, who must pay cash or certified check, drawn to the order of the Comptroller of The City of New York, and must also give a certified check or cash in half the amount of the purchase price as security for the faithful performance of the terms and conditions of the sale. Where the amount of the purchase price does not equal or exceed the sum of \$50, the sum of \$50 will be the cash in half the amount of the purchase price. This security may at any time after the expiration of the contract period be applied by the City to the cost of completing any of the work required under the contract, but unfinished at the expiration of the contract period.

The purchaser shall not lease, occupy, cause or permit the building or buildings, etc., purchased by him to be used or occupied for any purpose other than that of their speedy removal nor shall he collect any rental or other revenue from the use of either the land or the buildings, etc., situated thereon. The breach of either or any of these conditions shall forthwith void the sale and cause immediate forfeiture of the purchase money and the security deposited for the faithful performance of the conditions of the sale. The placing of the security to be deposited, this security may at any time after the expiration of the contract period be applied by the City to the cost of completing any of the work required under the contract, but unfinished at the expiration of the contract period.

The purchaser shall not lease, occupy, cause or permit the building or buildings, etc., purchased by him to be used or occupied for any purpose other than that of their speedy removal nor shall he collect any rental or other revenue from the use of either the land or the buildings, etc., situated thereon. The breach of either or any of these conditions shall forthwith void the sale and cause immediate forfeiture of the purchase money and the security deposited for the faithful performance of the conditions of the sale. The placing of the security to be deposited, this security may at any time after the expiration of the contract period be applied by the City to the cost of completing any of the work required under the contract, but unfinished at the expiration of the contract period.

The sale will be as of the condition of the property on date of delivery thereof to the purchaser. The City of New York will not be responsible for any change or loss which may occur in the condition of the buildings, or their appurtenances between the time of the sale thereof and the time of delivering possession to the purchaser, after being properly vacated of all tenants. The sale and delivery to purchaser will be made as nearly together as the circumstances of vacating the structures of their tenants will permit.

All the material of the buildings, sheds, walks, structures and cellars of whatsoever nature, with their exterior and interior fixtures, appurtenances and foundations of all kind, except the exterior walls of the buildings and their foundations and the sidewalks and curb in front of said buildings, extending within the described area, shall be torn down and removed from the premises. None of the dirt, debris or waste resulting from demolition shall be allowed to remain on the premises, except old mortar or plaster only, which may be left, but not higher at any point than two feet below the curb opposite that point. The exterior walls and their foundations shall be taken down only to a plane whose elevation shall be the level of the curb in front of the building. Where there is no curb the elevation of the surrounding ground shall be considered curb level. All wells, cesspools, sinks, etc., existing on the property must be filled to the level of the surrounding ground with clean earth.

The purchaser at the sale shall also withdraw and remove all abandoned water taps and old service mains, and in place thereof cause to be inserted a brass plug in the main water pipe in the street, in compliance with the rules and regulations of the Department of Water Supply, Gas and Electricity, and furnish the Department of Finance with a certificate from the Department of Water Supply, Gas and Electricity that this has been so performed.

The purchaser at the sale shall also remove all house sewer connections to the main sewer in the street and the openings of the main sewer in street shall be properly closed in compliance with the directions of the Bureau of Sewers in the Borough in which the buildings are situated, and furnish the Department of Finance with a certificate from the Bureau of Sewers that the work has been properly performed.

The permit for all opening in the street to be obtained by and at the expense of the purchaser of the building.

Failure to remove said buildings, appurtenances, or any part thereof, within thirty days

from the day of possession will work forfeiture of ownership of such buildings, appurtenances or portions as shall then be left standing, together with all moneys paid by said purchaser on account thereof at the time of the sale, and the bidder's assent to the above conditions being understood to be implied by the act of bidding, and The City of New York will, without notice to the purchaser, cause the same to be removed, and the cost and expense thereof charged against the security above mentioned.

The work of removal must be carried on in every respect in a thorough and workmanlike manner, and must be completed within thirty days from the day of possession, and the successful bidder will provide and furnish all materials of labor and machinery necessary thereto, and will place proper and sufficient guards and fences and warning signs by day and night for the prevention of accidents, and will indemnify and save harmless The City of New York, its officers, agents and servants, and each of them, against any and all suits and actions, claims and demands of every name and description brought against it, them or any of them, and against and from all damage and costs which they or any of them be put by reason of injury to the person or property of another, resulting from negligence or carelessness in the performance of the work, or in guarding the same, or from any improper or defective materials or machinery, implements or appliances used in the removal of said buildings.

Where party walls are found to exist between buildings purchased by different bidders, the materials of said party walls shall be understood to be equally divided between the separate purchasers.

Party walls and fences, when existing against adjacent property not sold, shall not be taken down. All furrings, plaster, chimneys, projecting brick, etc., on the faces of such party walls are to be taken down and removed. The walls shall be made permanently self-supporting, beam holes, etc., bricked up, and the wall pointed and made to exclude wind and rain and present a clean exterior. The roofs and adjacent buildings shall be properly flashed and painted and made watertight where they have been disturbed by the operations of the Contractor.

"No buildings, parts of buildings, fixtures or machinery sold for removal under these terms and conditions shall in any case be re-located or re-erected within the lines of any proposed street or other public improvement, and if any such buildings, parts of buildings, fixtures or machinery, etc., shall be re-located or re-erected within the lines of any proposed street or other public improvement, title thereto shall remain in the City of New York and a re-sale at public or private sale may be made in the same manner as if no prior sale thereof had been made."

The Comptroller of The City of New York reserves the right on the day of sale to withdraw from sale any of the buildings, parts of buildings and machinery included therein, or to reject any and all bids, and he it further

Resolved, That while the said sale is held under the supervision of the Commissioners of the Sinking Fund, the Comptroller is authorized to cause the sale to be advertised and to direct the sale thereof as financial officer of the City.

PROPOSALS FOR BIDS AND ESTIMATES FOR THE CITY OF NEW YORK.

NOTICE TO CONTRACTORS.

GENERAL INSTRUCTIONS TO BIDDERS.

The person or persons making a bid or estimate for any services, work, materials or supplies for The City of New York, or for any of its departments, bureaus or officers, shall furnish the same in a sealed envelope, indorsed with the title of the supplies, materials, work or services for which the bid or estimate is made, with his name and name or names and the date of presentation to the President or Board or to the head of the Department at his or its office, on or before the date and hour named in the advertisement for the same, at which time and place the estimates received will be publicly opened by the President or Board or head of said Department and read, and the award of the contract made according to law as soon thereafter as practicable.

Each bid or estimate shall contain the name and place of residence of the person making the same, and names of all persons interested with him therein, and, if no other person be so interested, it shall distinctly state that fact; also, that it is made without any connection with any other person making an estimate for the same purpose, and is in all respects fair and without collusion or fraud, and that no member of the Board of Aldermen, head of a department, chief of a bureau, deputy thereof, or clerk therein, or other officer of The City of New York, is, shall be or become interested, directly or indirectly, in contracting party, partner, stockholder, surety or otherwise in or in the performance of the contract, or in the supplies, work or business to which it relates, or in any portion of the profits thereof. The bid or estimate must be verified by the oath, in writing, of the party or parties making the estimate that the several matters stated therein are in all respects true.

No bid or estimate will be considered unless as a condition precedent to the reception or consideration of any proposal, it be accompanied by a certified check upon one of the State or National banks of The City of New York, drawn to the order of the Comptroller, or money or corporate stock or certificates of indebtedness of any nature issued by The City of New York, which the Comptroller shall approve as of equal value with the security required in the advertisement to the amount of not less than three nor more than five per centum of the amount of the bond required, as provided in section 420 of the Greater New York Charter.

The amount shall be as specified in the proposals or instructions to bidders and shall not be in excess of 5 per cent.

The certified check or money should not be inclosed in the envelope containing the bid or estimate, but should be either inclosed in a separate envelope addressed to the head of the Department, President or Board, or submitted personally upon the presentation of the bid or estimate.

For particulars as to the quantity or quality of the supplies, or the nature and extent of the work, reference must be made to the specifications, schedules, plans, etc., on file in the said office of the President, Board or Department.

No bid shall be accepted from or contract awarded to any person who is in arrears to The City of New York upon debt or contract, or who is a defaulter, as surety or otherwise, upon any obligation of the City.

The contract must be bid for separately.

The right is reserved in each case to reject all bids or estimates if it is deemed to be for the interest of the City so to do.

Bidders will write out the amount of their bids or estimates in addition to inserting the same in figures.

Bidders are requested to make their bids or estimates upon the blank forms prepared and furnished by the City, a copy of which, with the proper envelope in which to inclose the bid, together with a copy of the contract, including the specifications, in the form approved by the Corporation Counsel, can be obtained upon application therefor at the office of the Department for which the work is to be done. Plans and drawings of construction work may be seen there.