

34th Street Select Bus Service

Preliminary 2012 Design for 34th Street: Block-by-Block Illustrative Plans

March 2011

NYC Department of Transportation



966*

FERRY TERMINAL BUS STOP

PARK

RIGHT TURN ONLY

OFFSET BUS LANE

PARKING / LOADING


401 - 403


FIRST AVENUE


ONLY BUS


LEFT TURN ONLY
GENERAL TRAFFIC
RIGHT TURN ONLY

FDR SERVICE ROAD

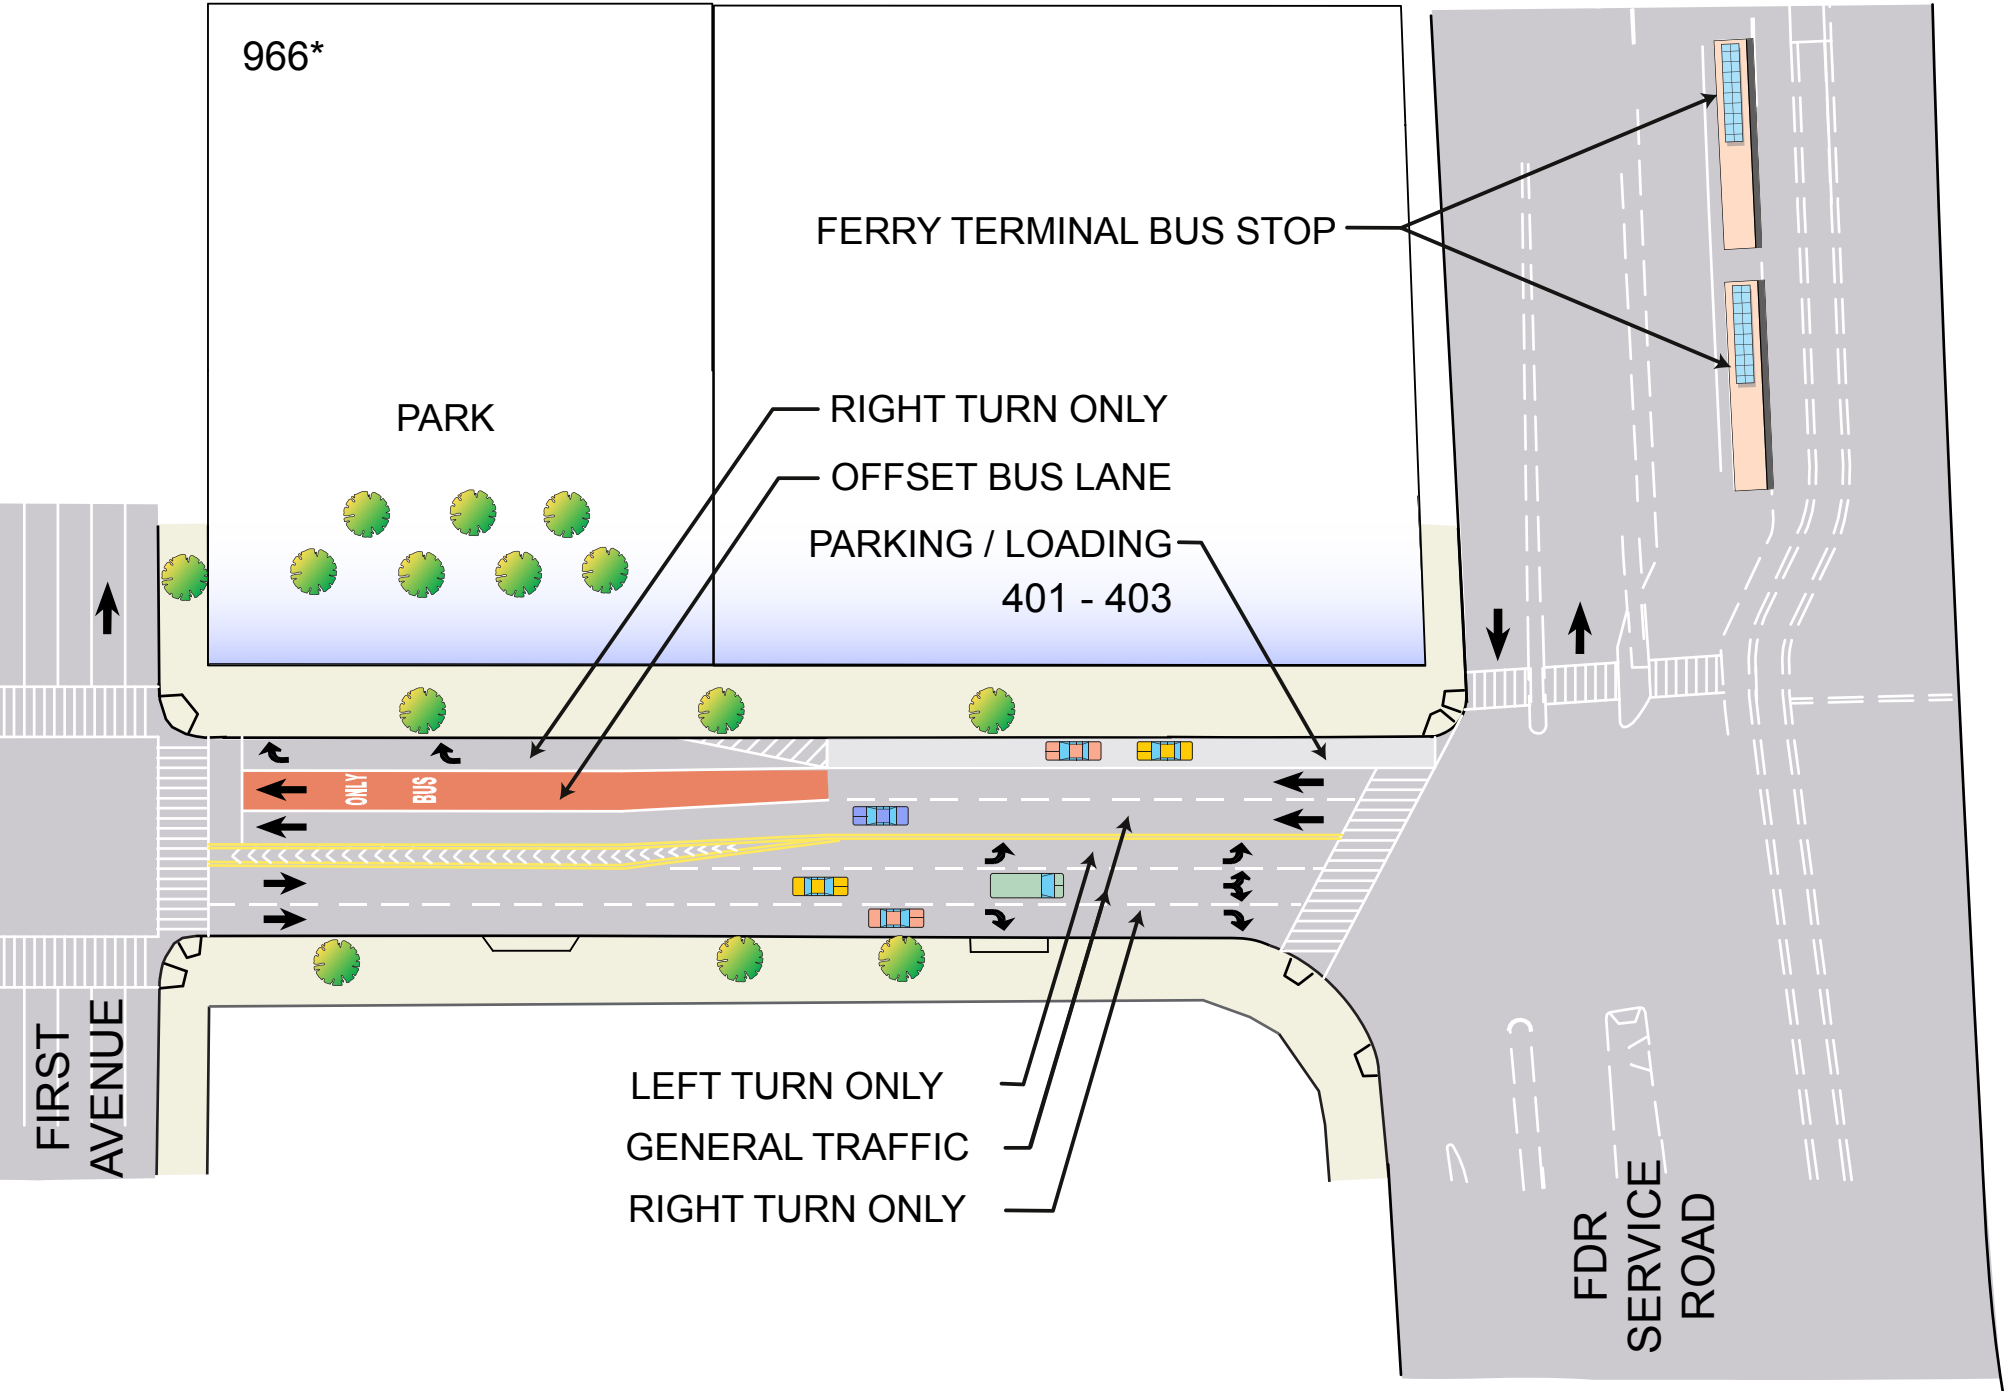

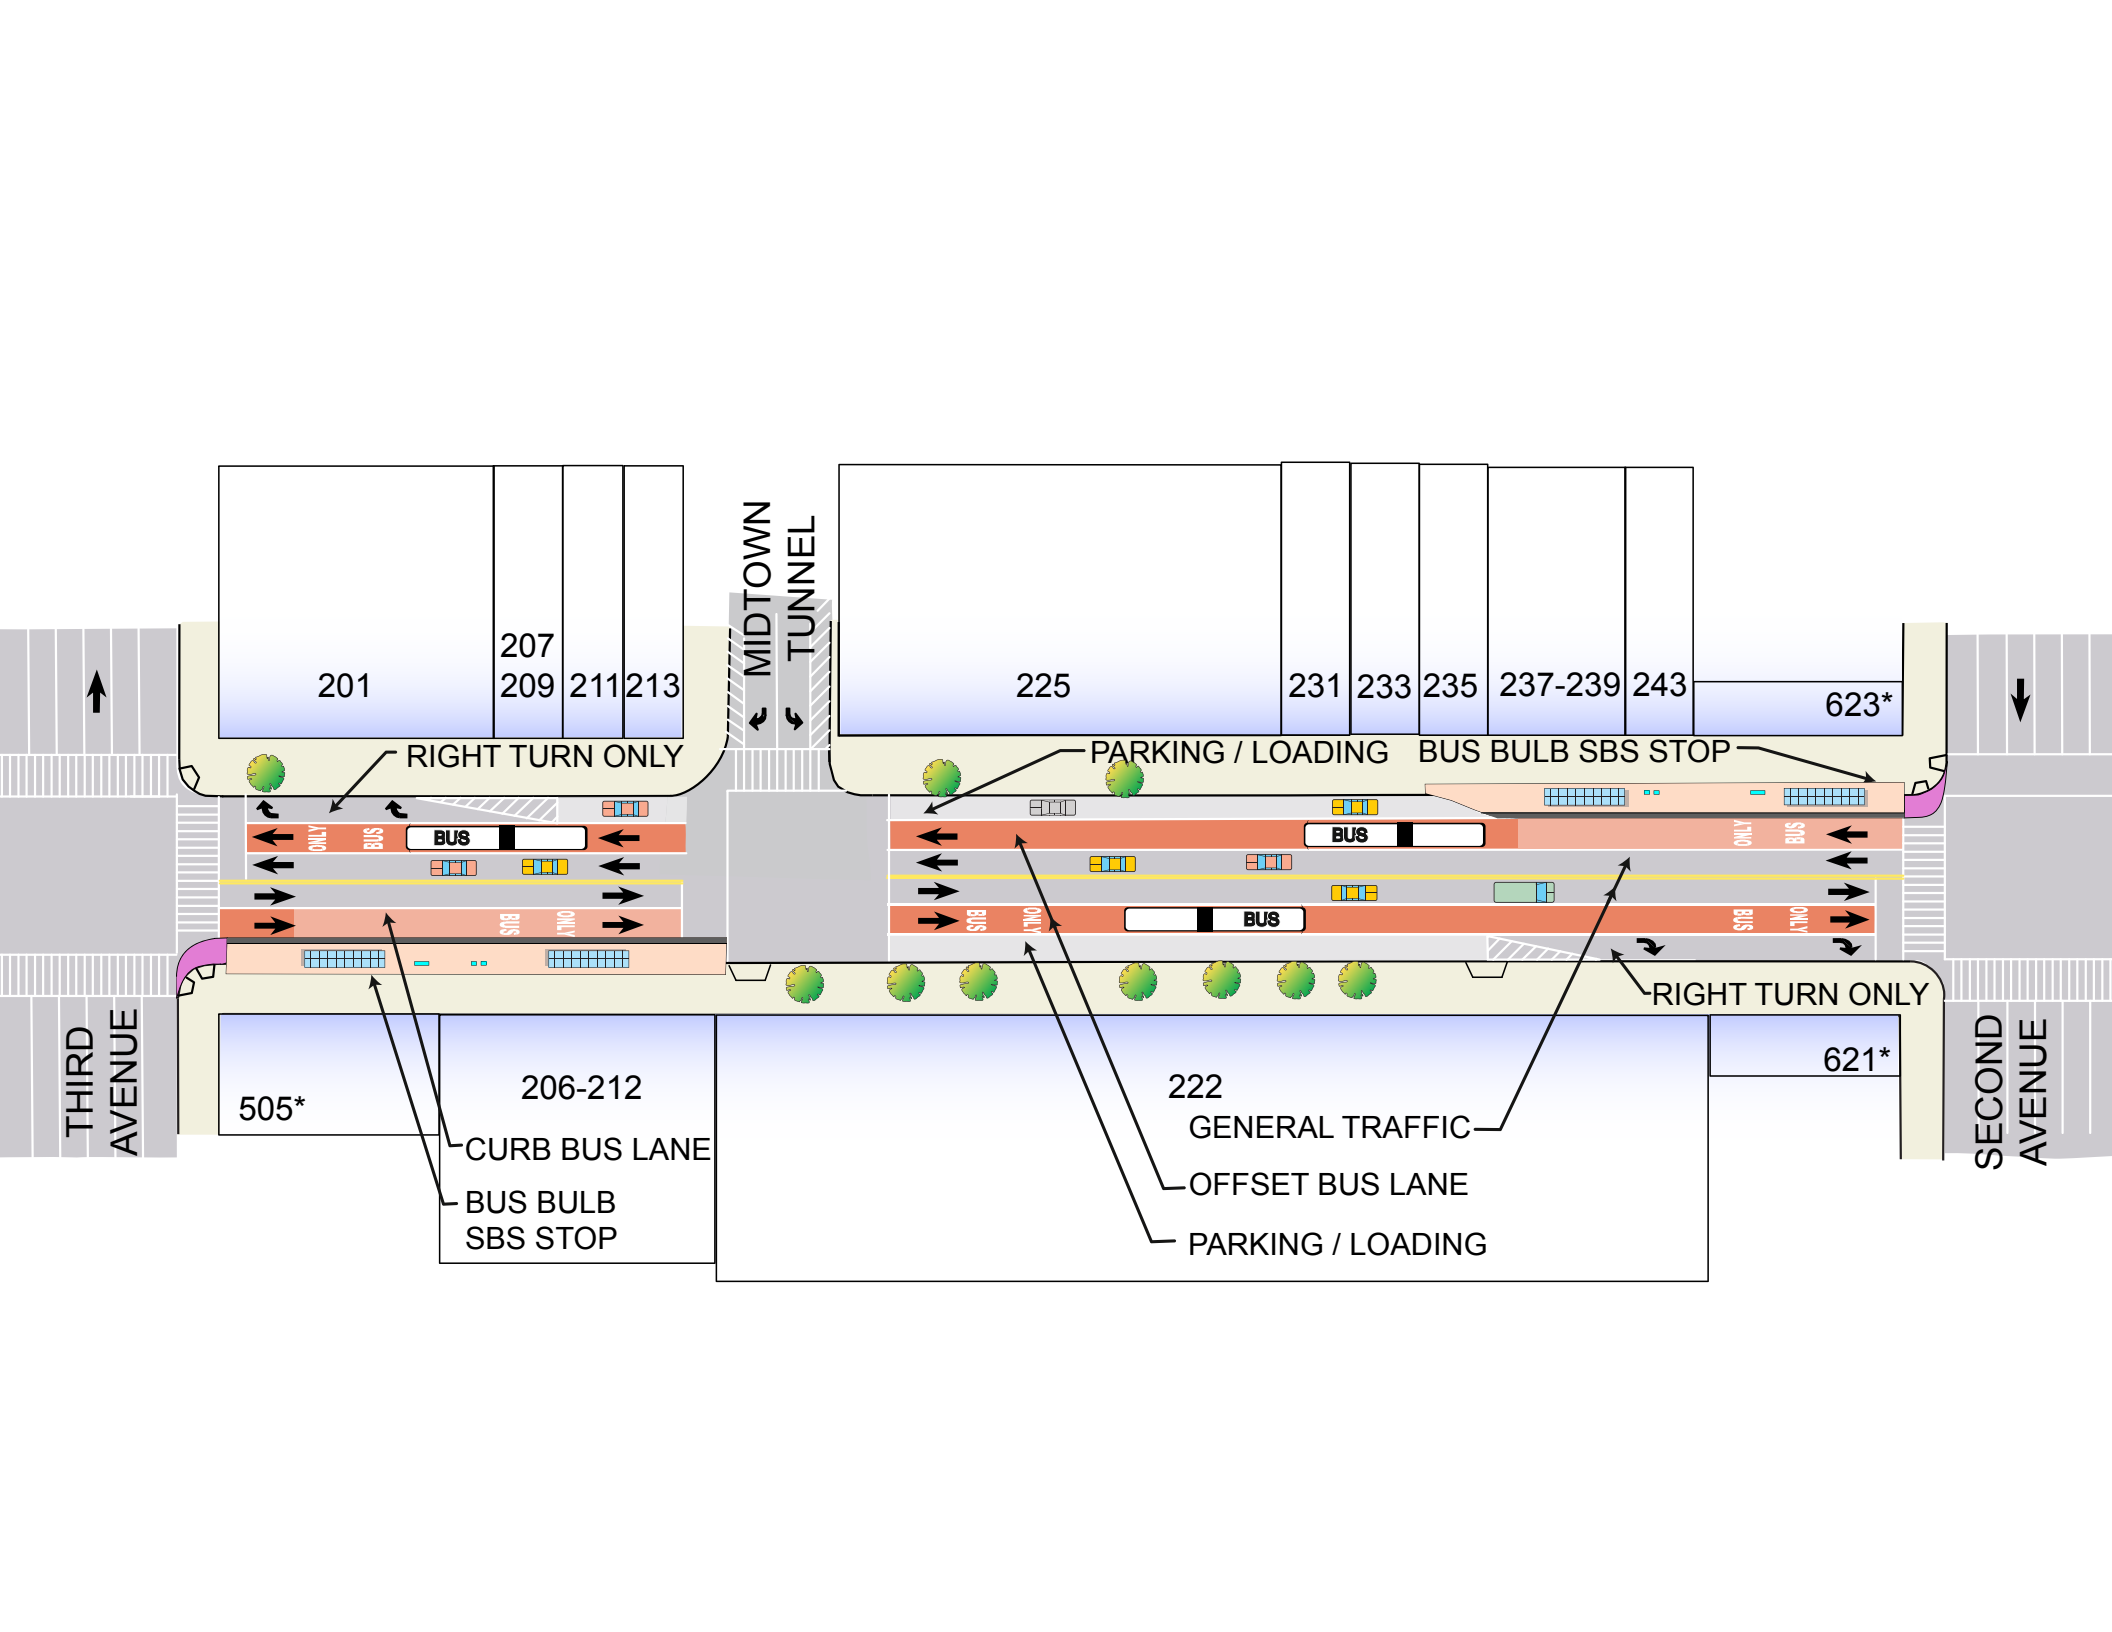

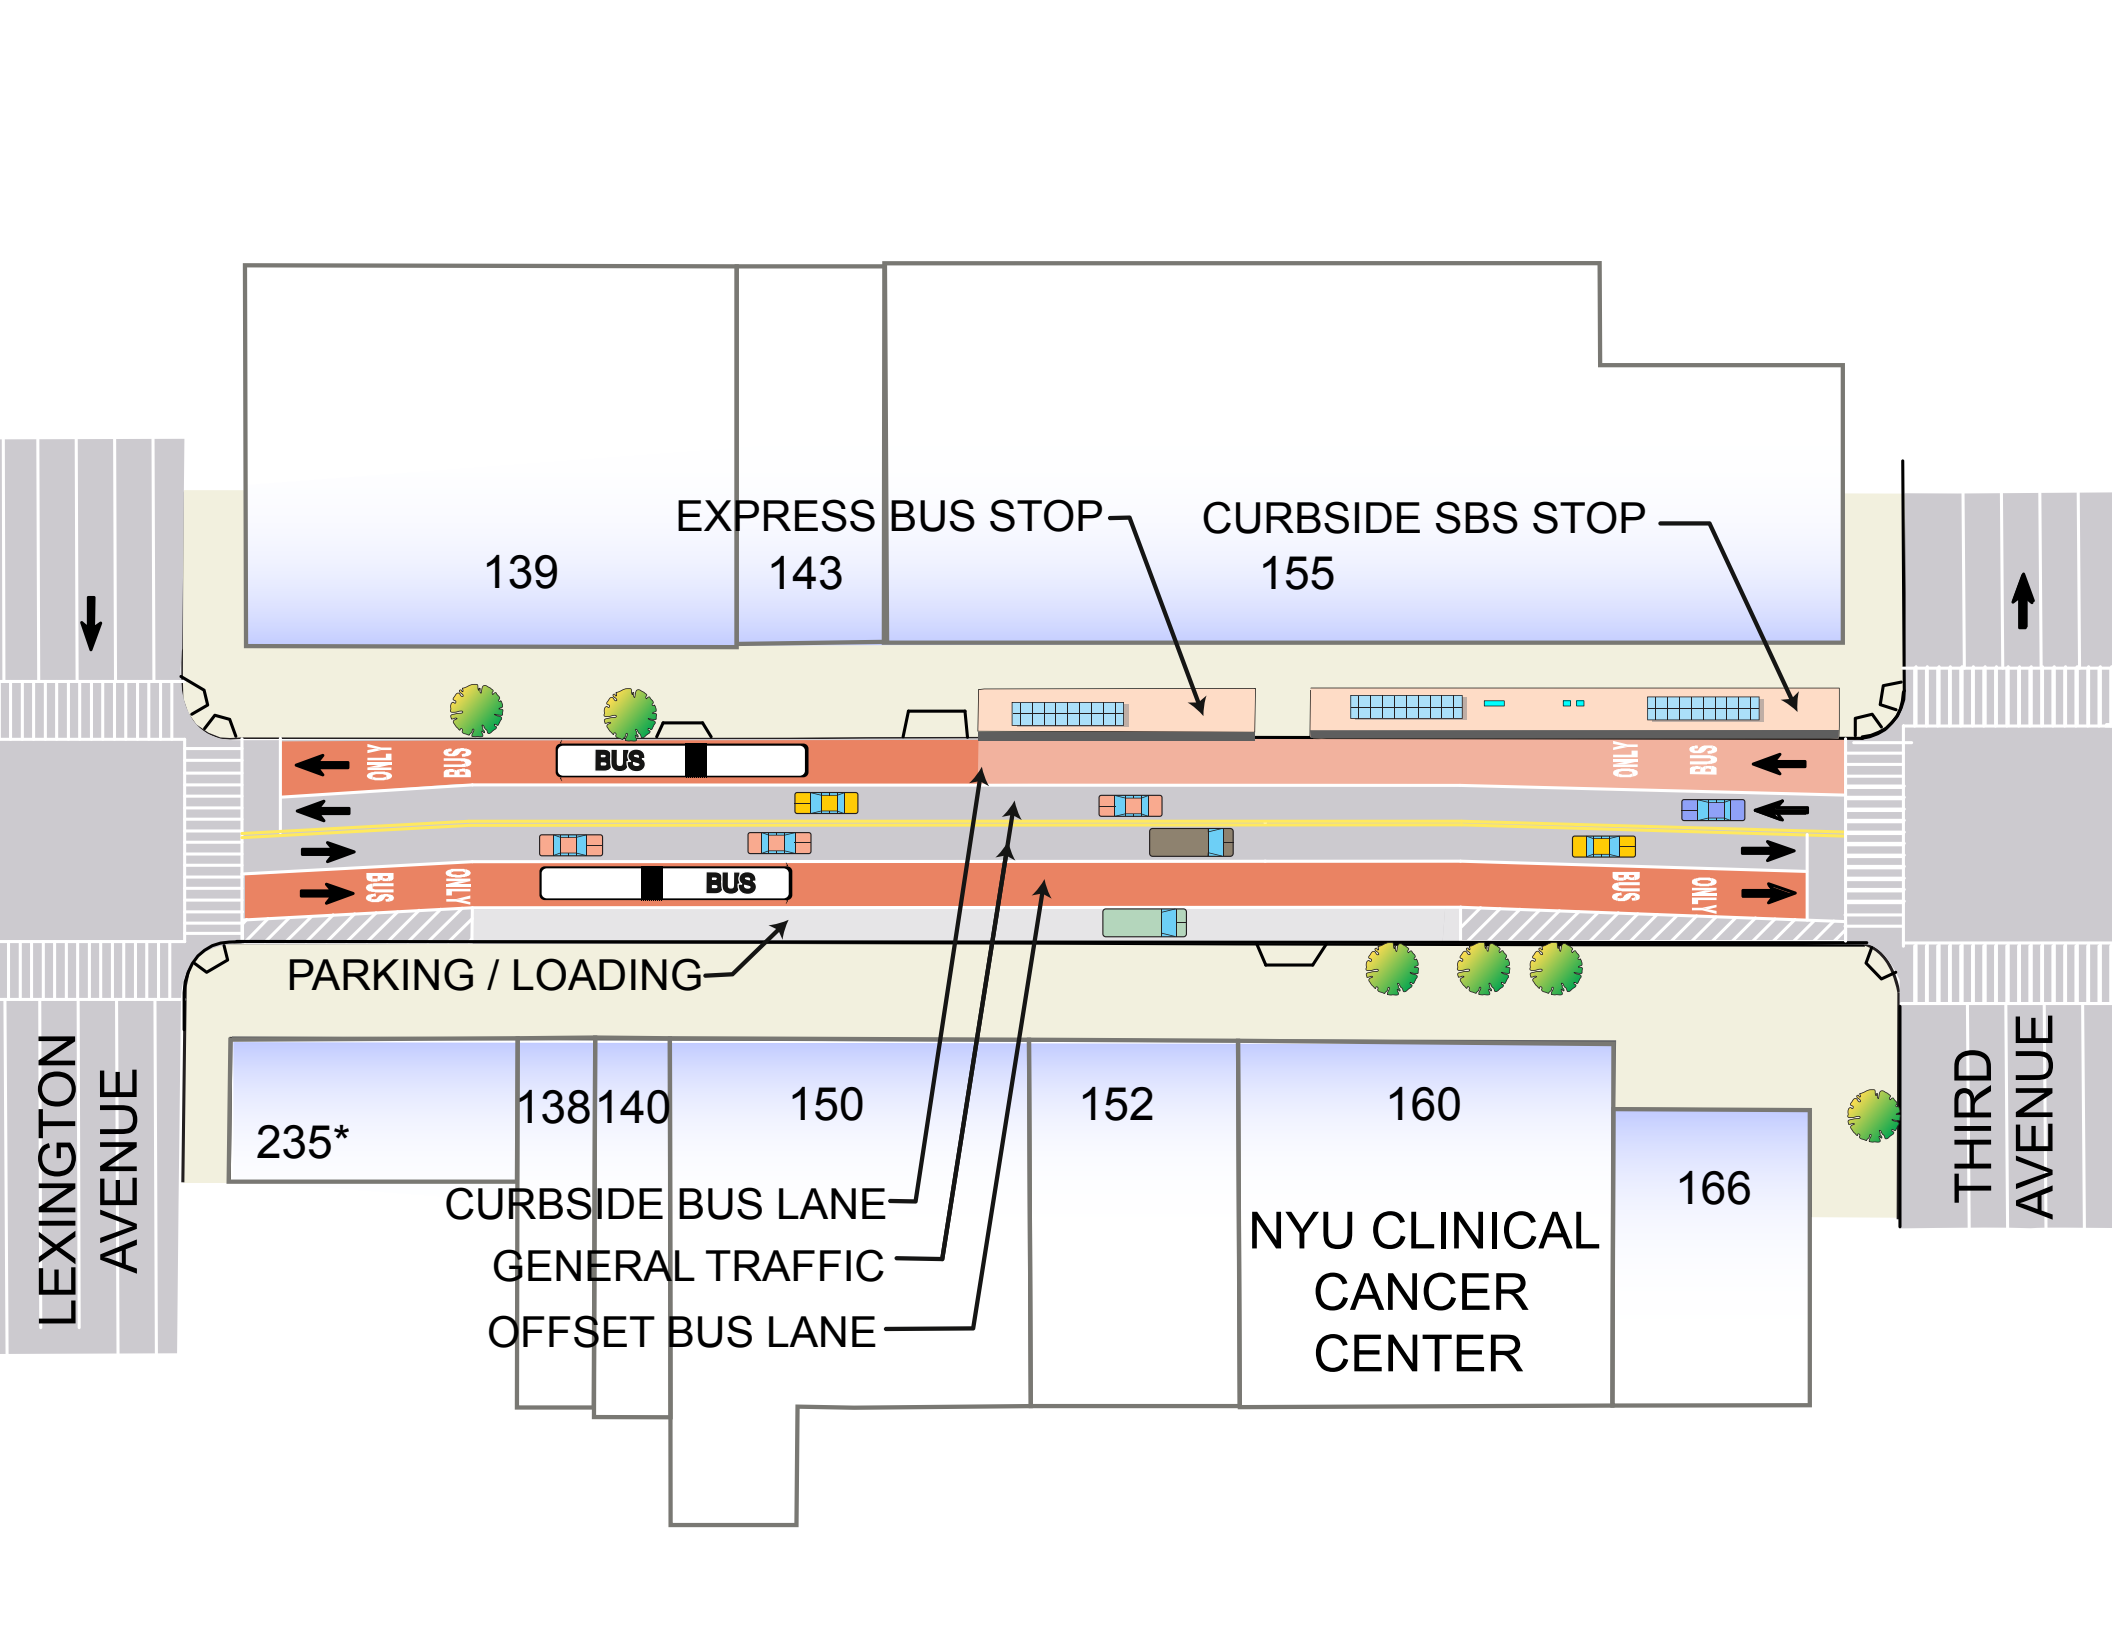

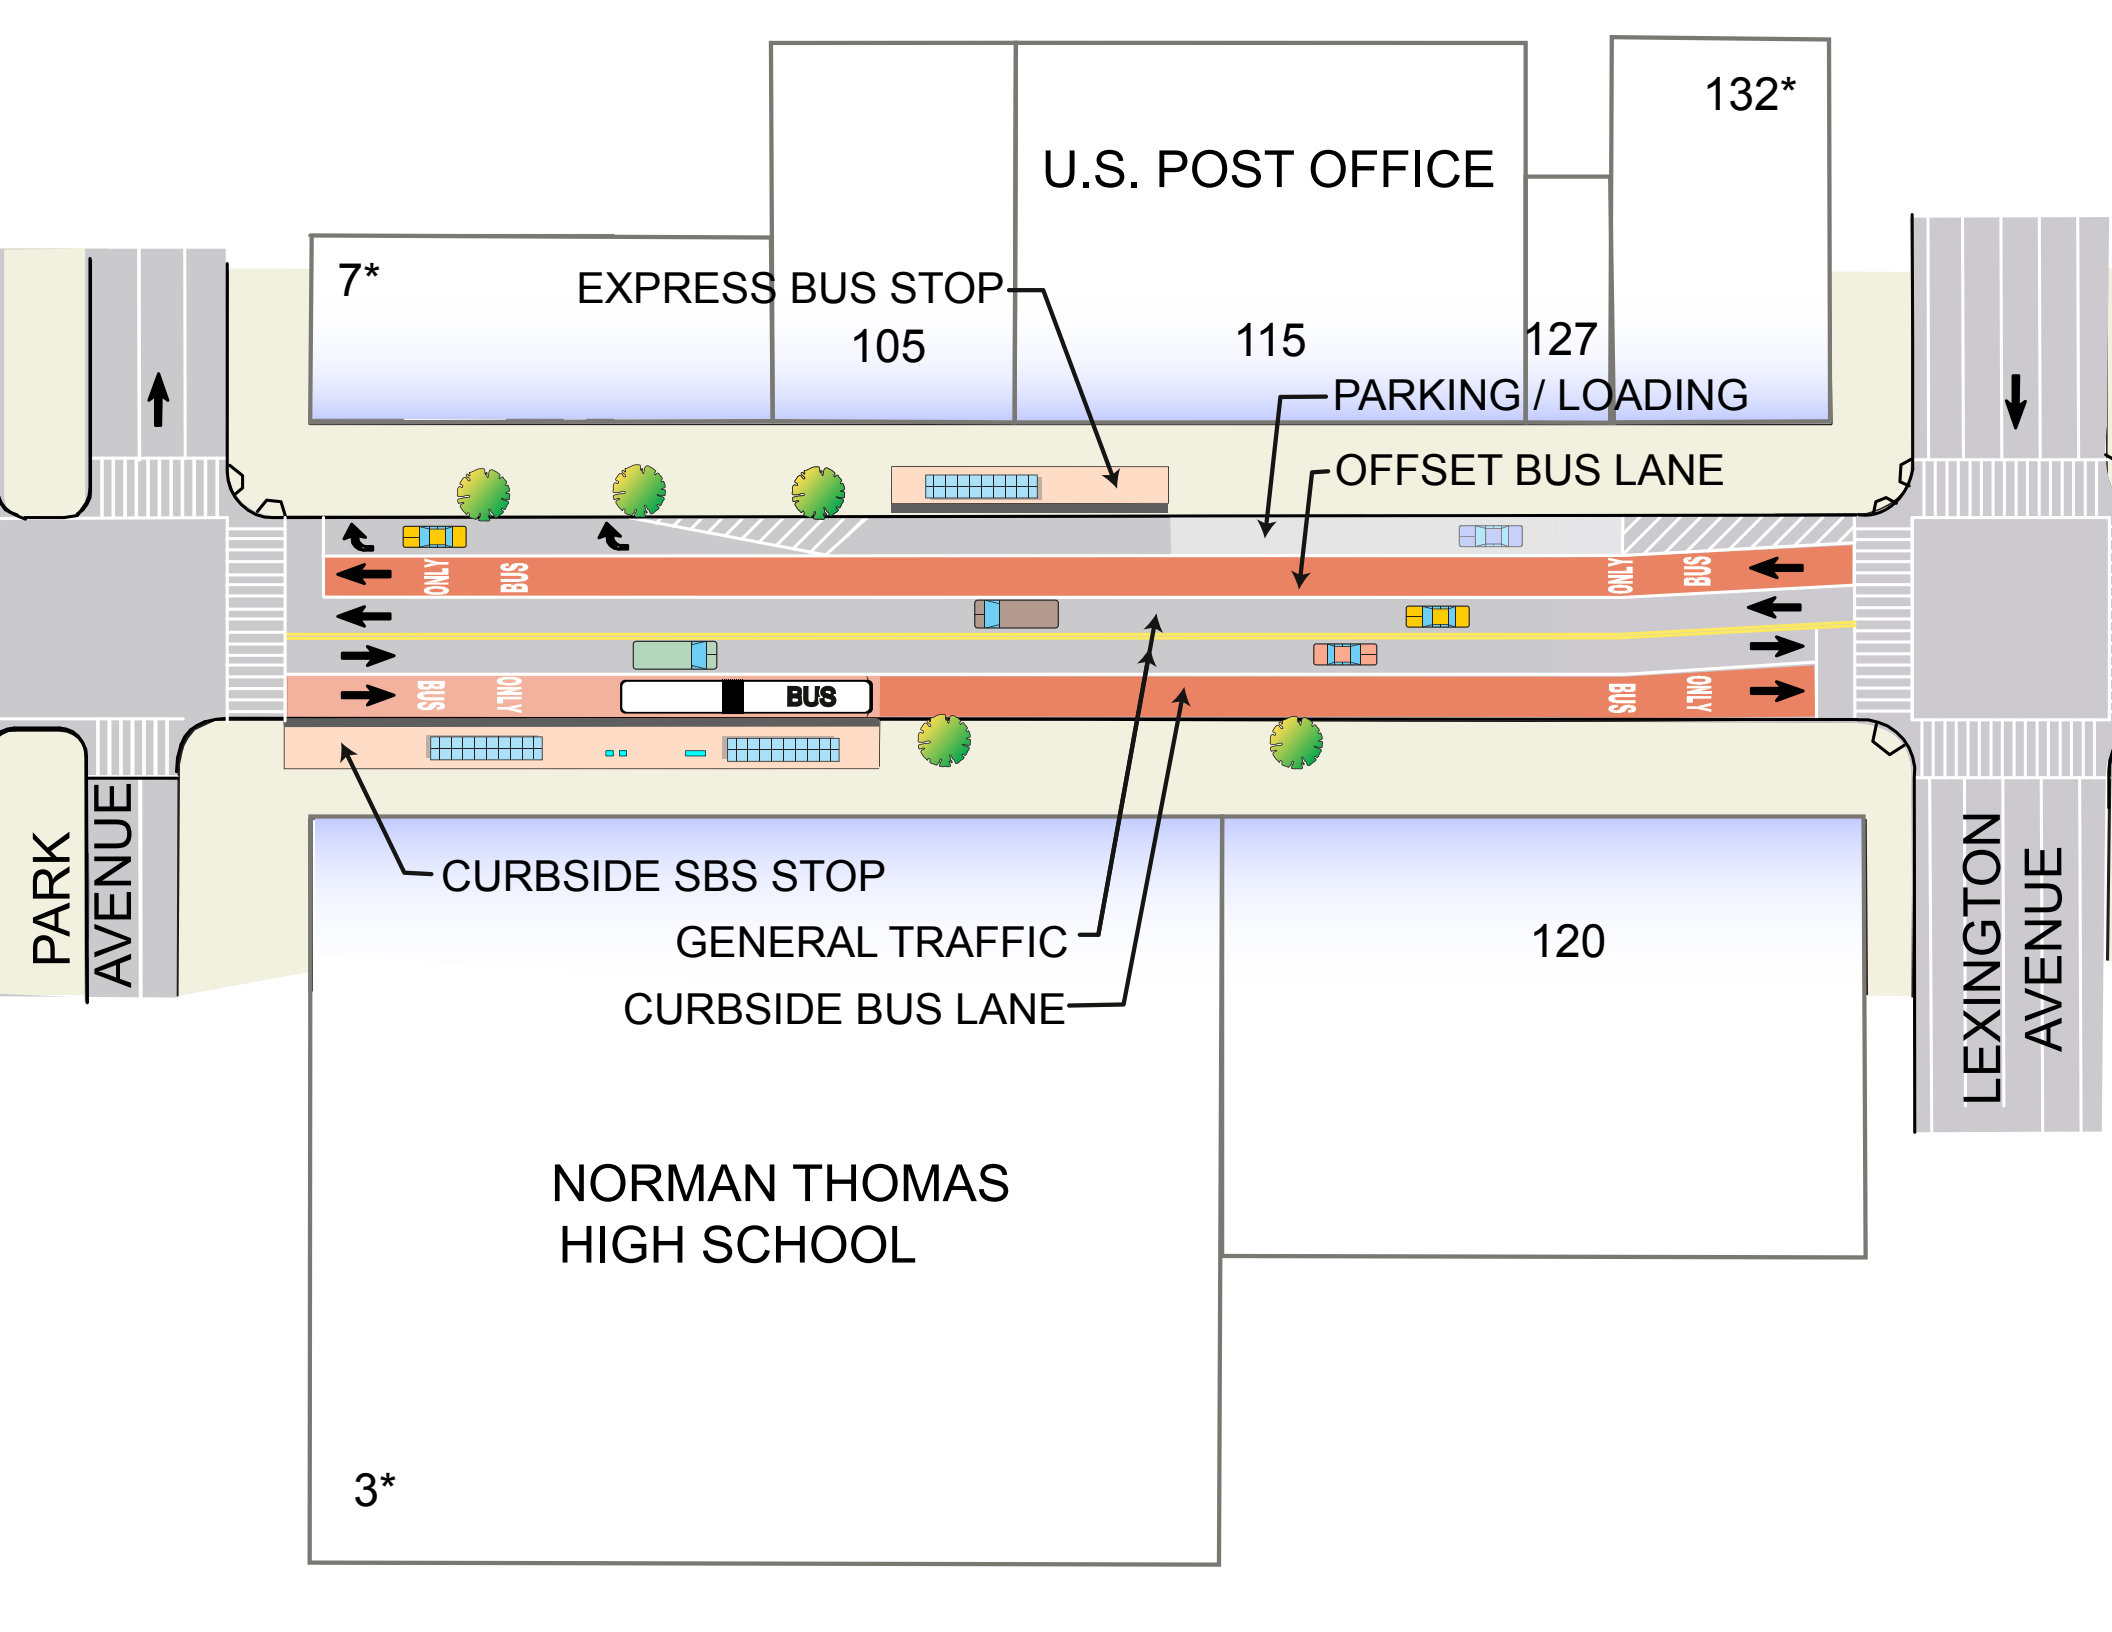

355*

CUNY GRADUATE CENTER & SCIENCE, INDUSTRY, AND BUSINESS LIBRARY

GENERAL TRAFFIC

CURBSIDE SBS STOP

EXPRESS BUS STOP

CURBSIDE BUS LANE

BUS BULB SBS STOP

PARKING / LOADING

OFFSET BUS LANE

FIFTH AVENUE

MADISON AVENUE

349*


178*


4

8

14

15

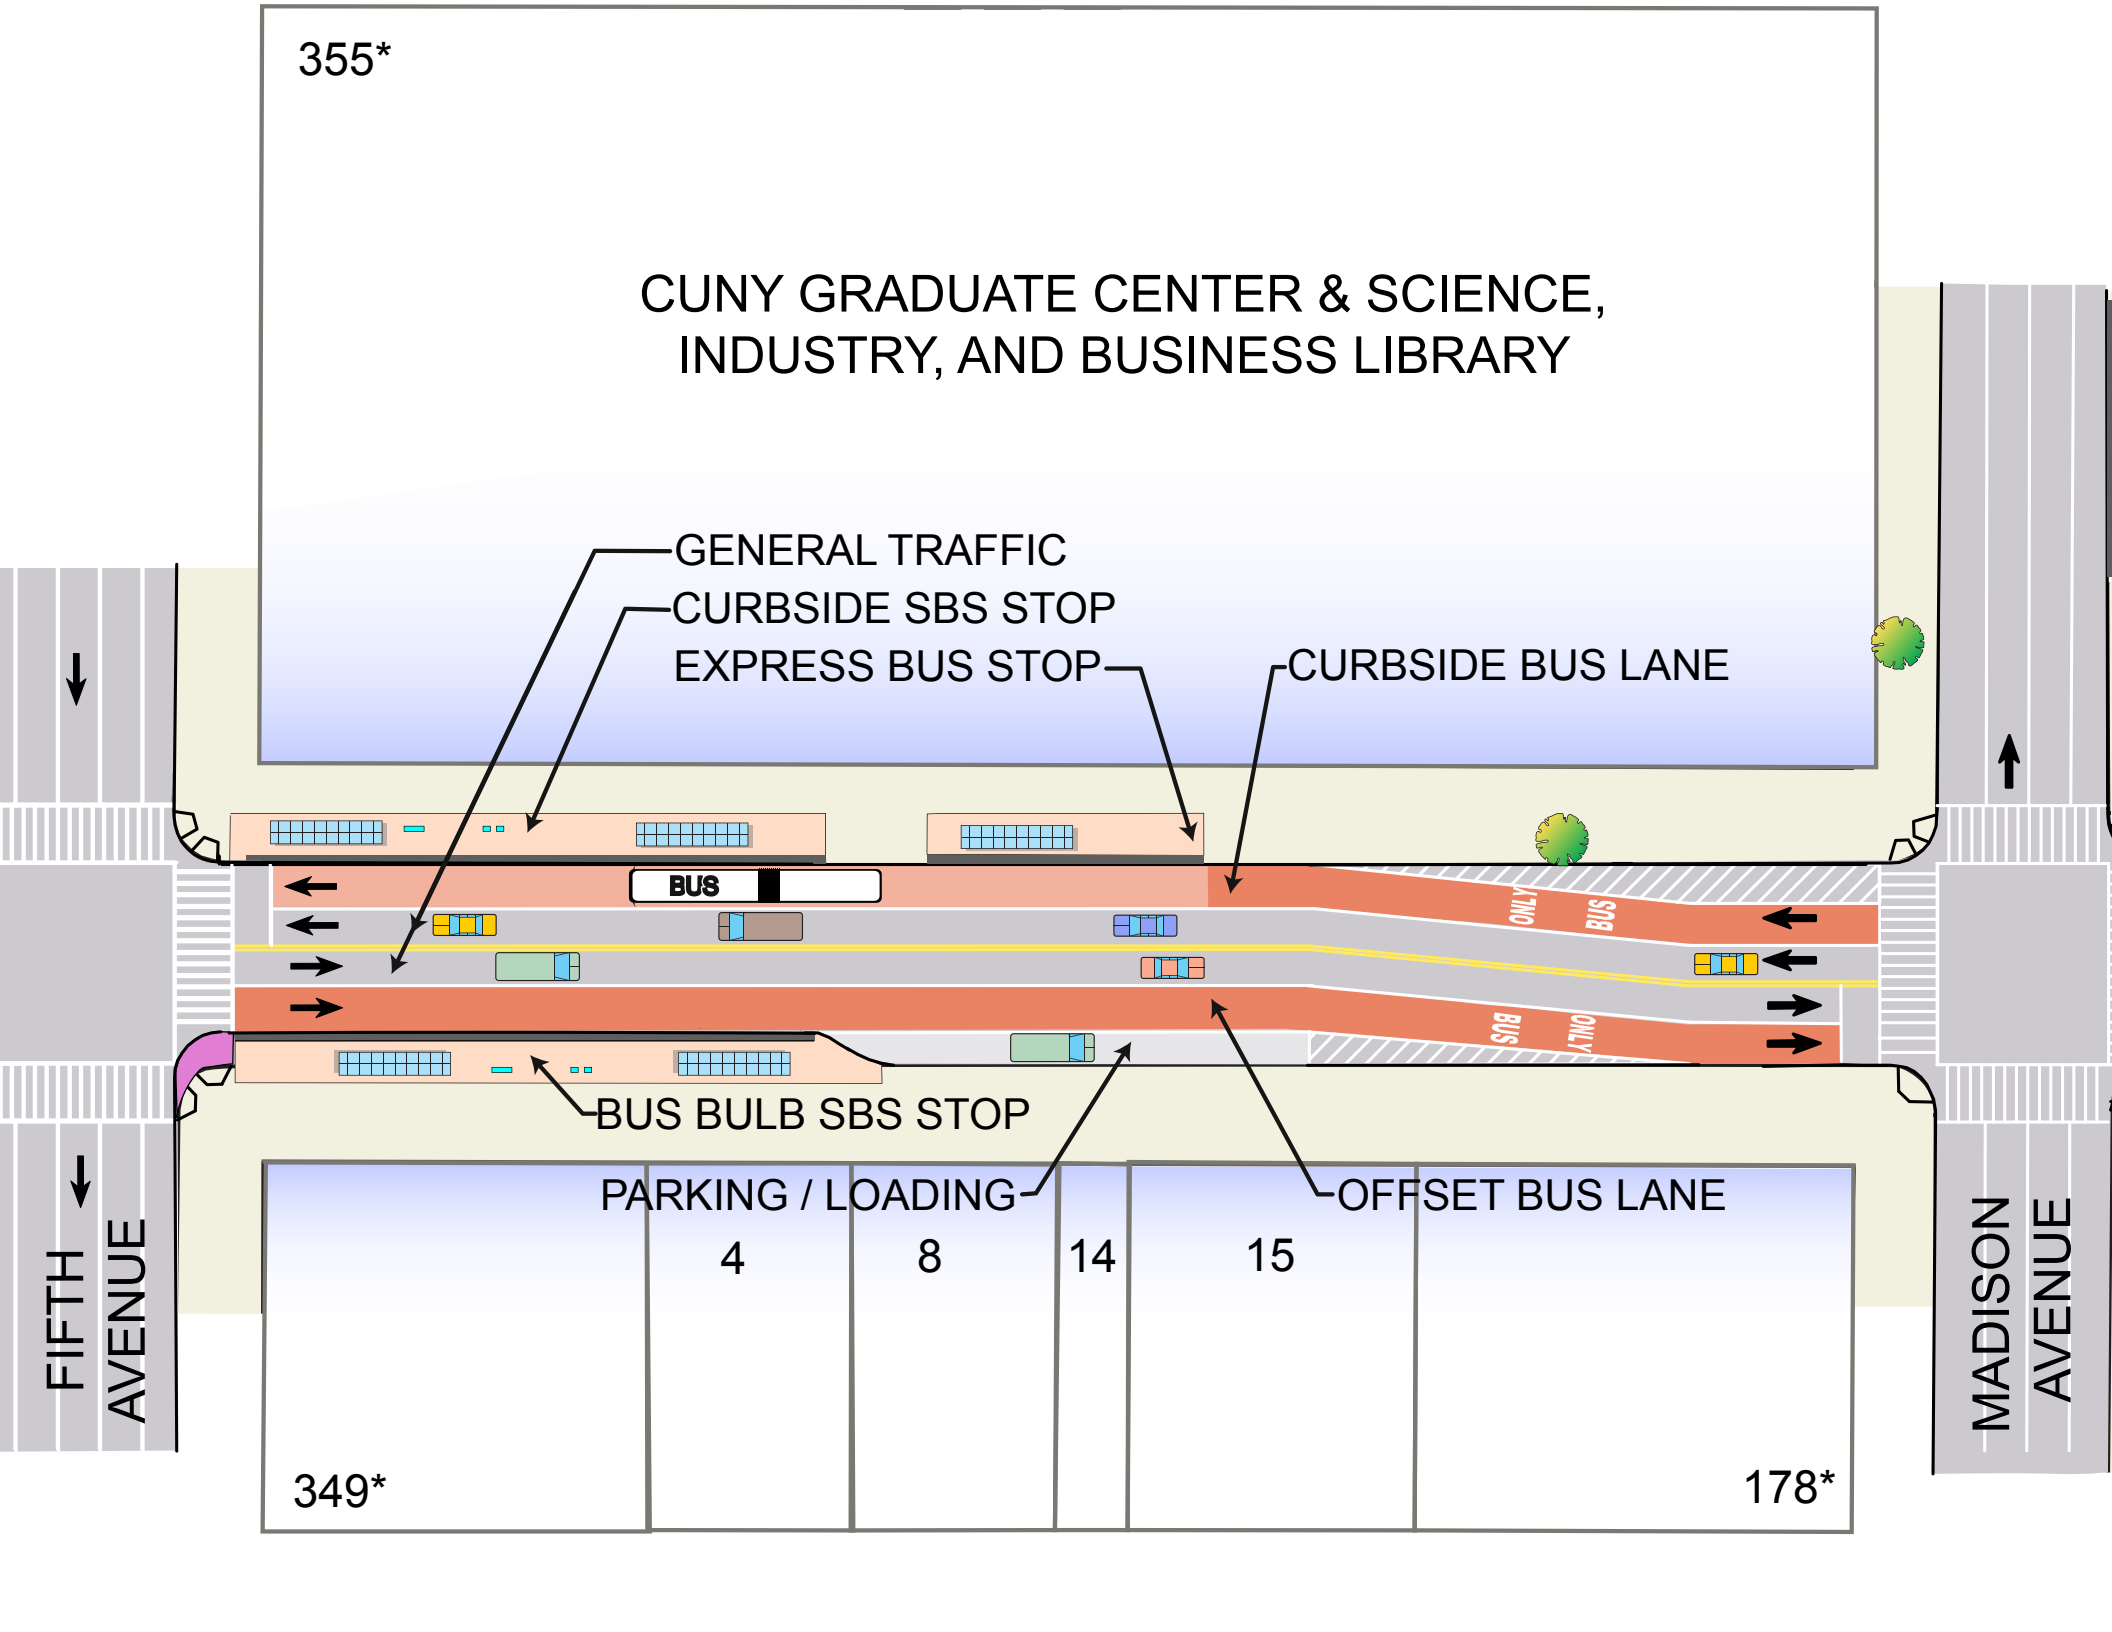

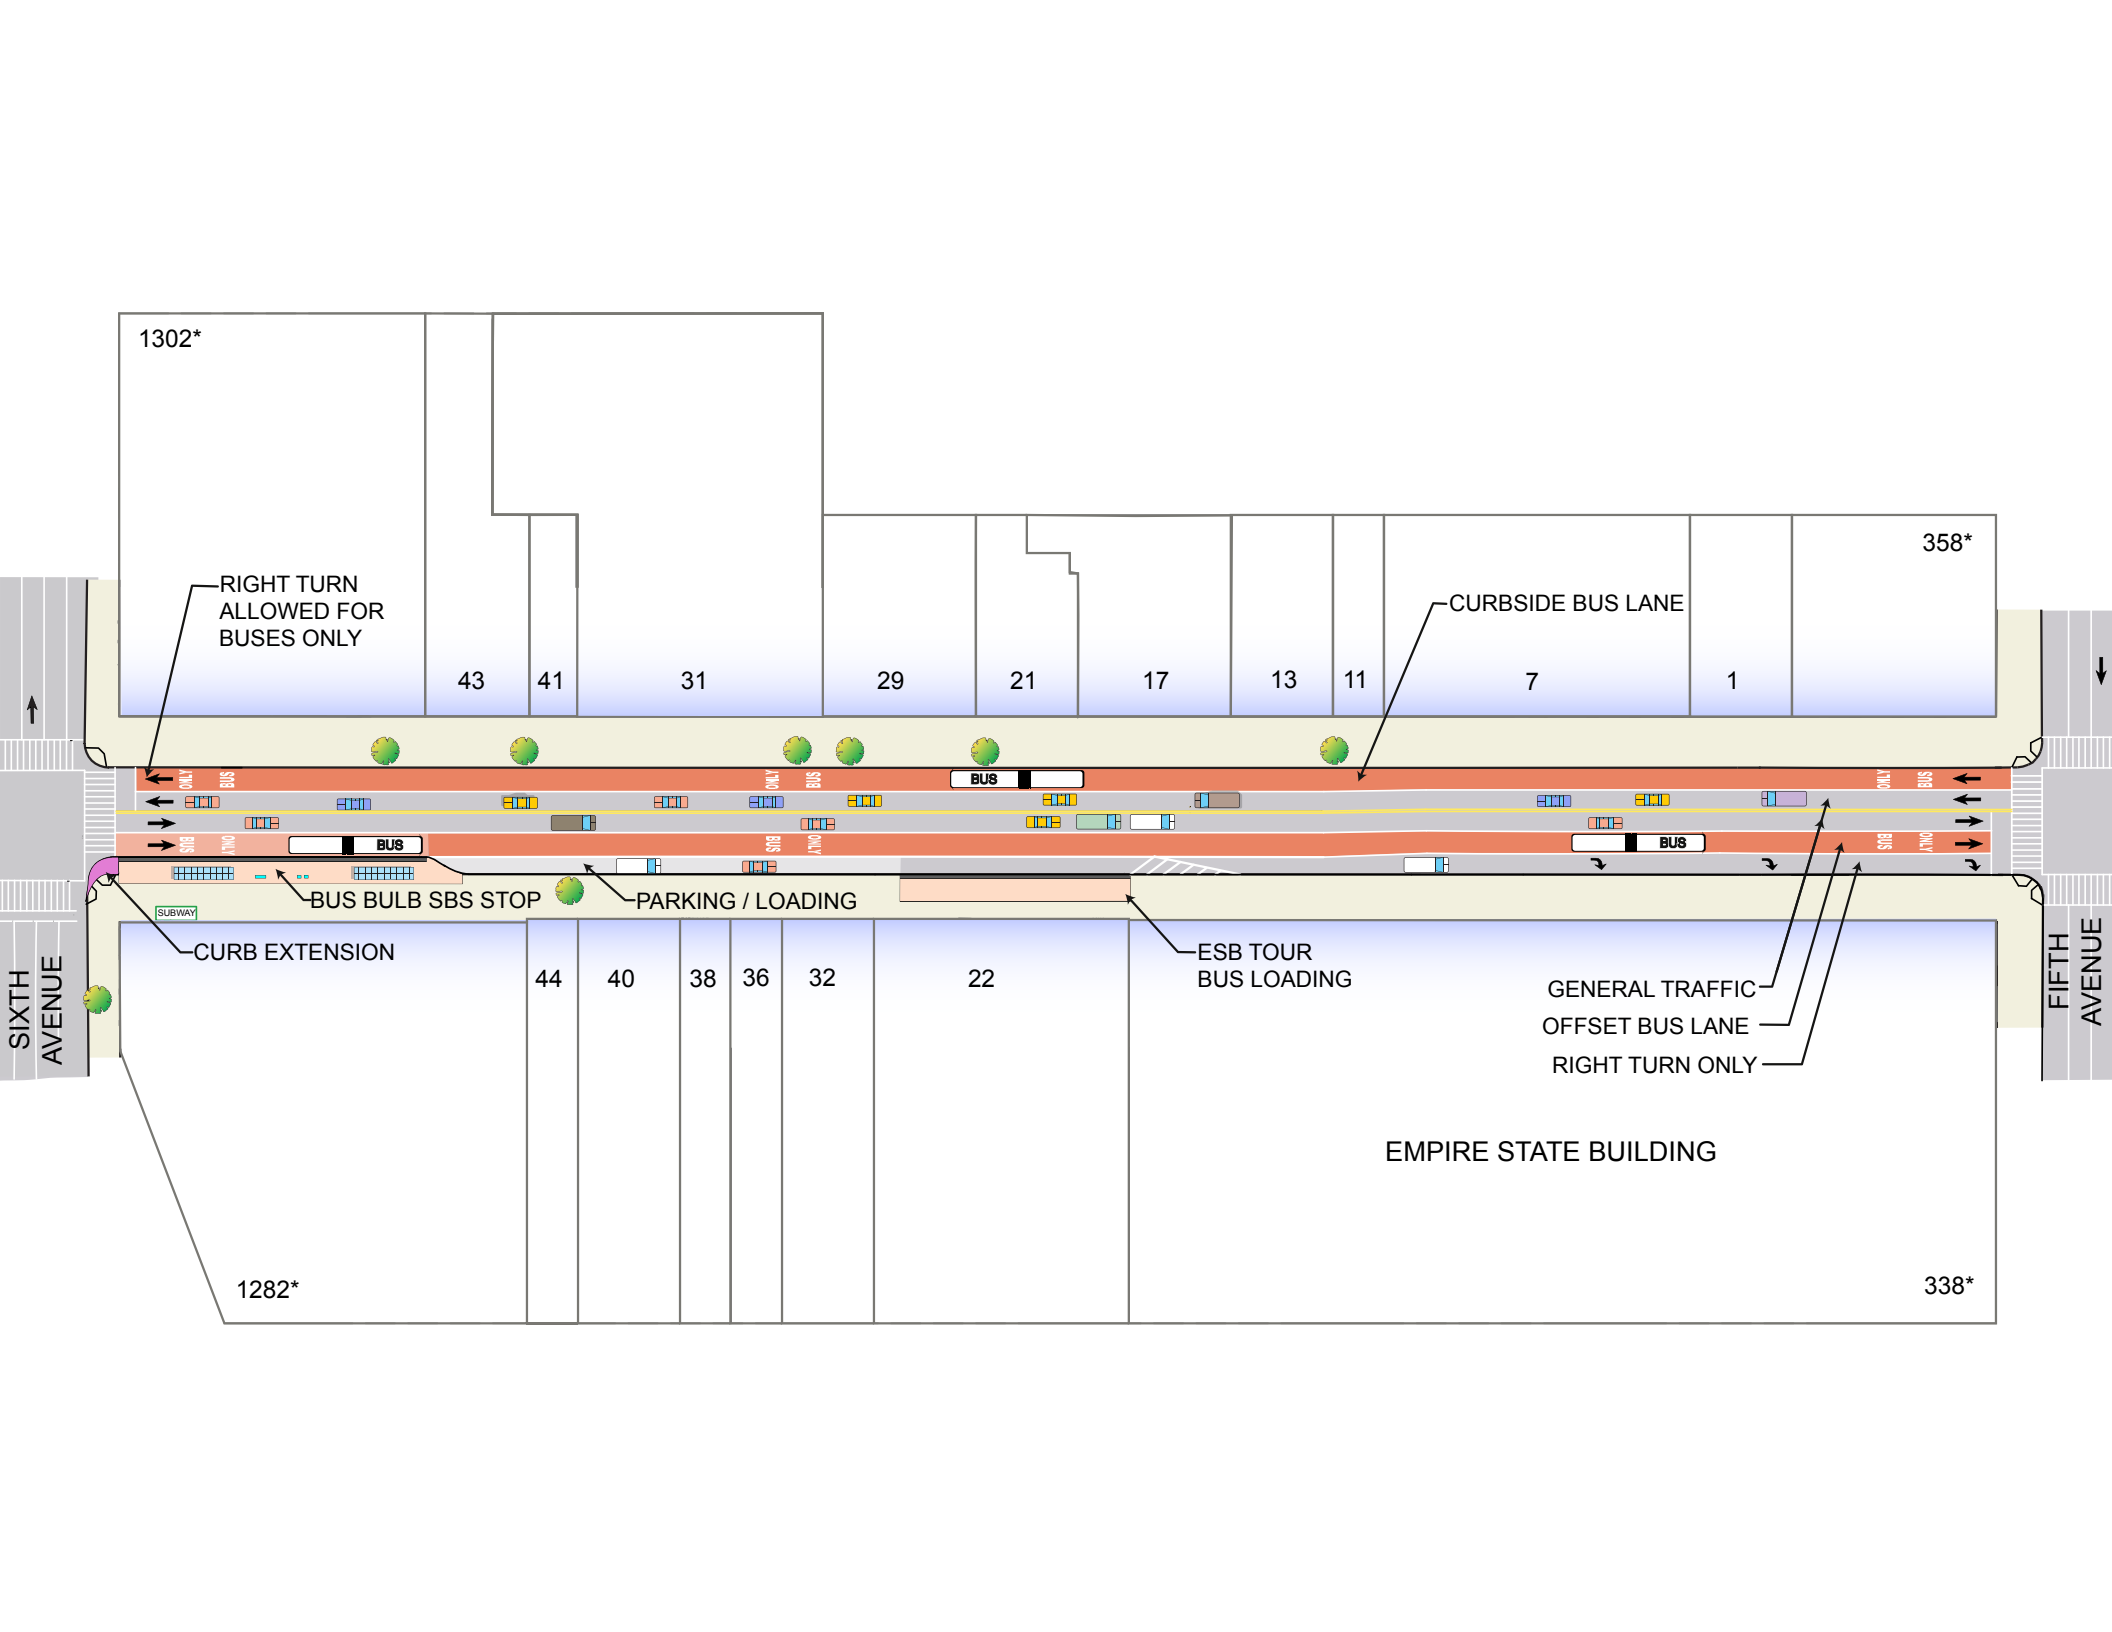

1302*

358*

RIGHT TURN
ALLOWED FOR
BUSES ONLY

CURBSIDE BUS LANE

43

41

31

29

21

17

13

11

7

1

BUS BULB SBS STOP

PARKING / LOADING

ESB TOUR
BUS LOADING

GENERAL TRAFFIC
OFFSET BUS LANE
RIGHT TURN ONLY

CURB EXTENSION

44

40

38

36

32

22

EMPIRE STATE BUILDING

1282*

338*

SIXTH AVENUE

FIFTH AVENUE

SUBWAY

BUS

BUS

BUS

ONLY

BUS

ONLY

BUS

ONLY

BUS

ONLY


BUS

ONLY

BUS

ONLY

BUS

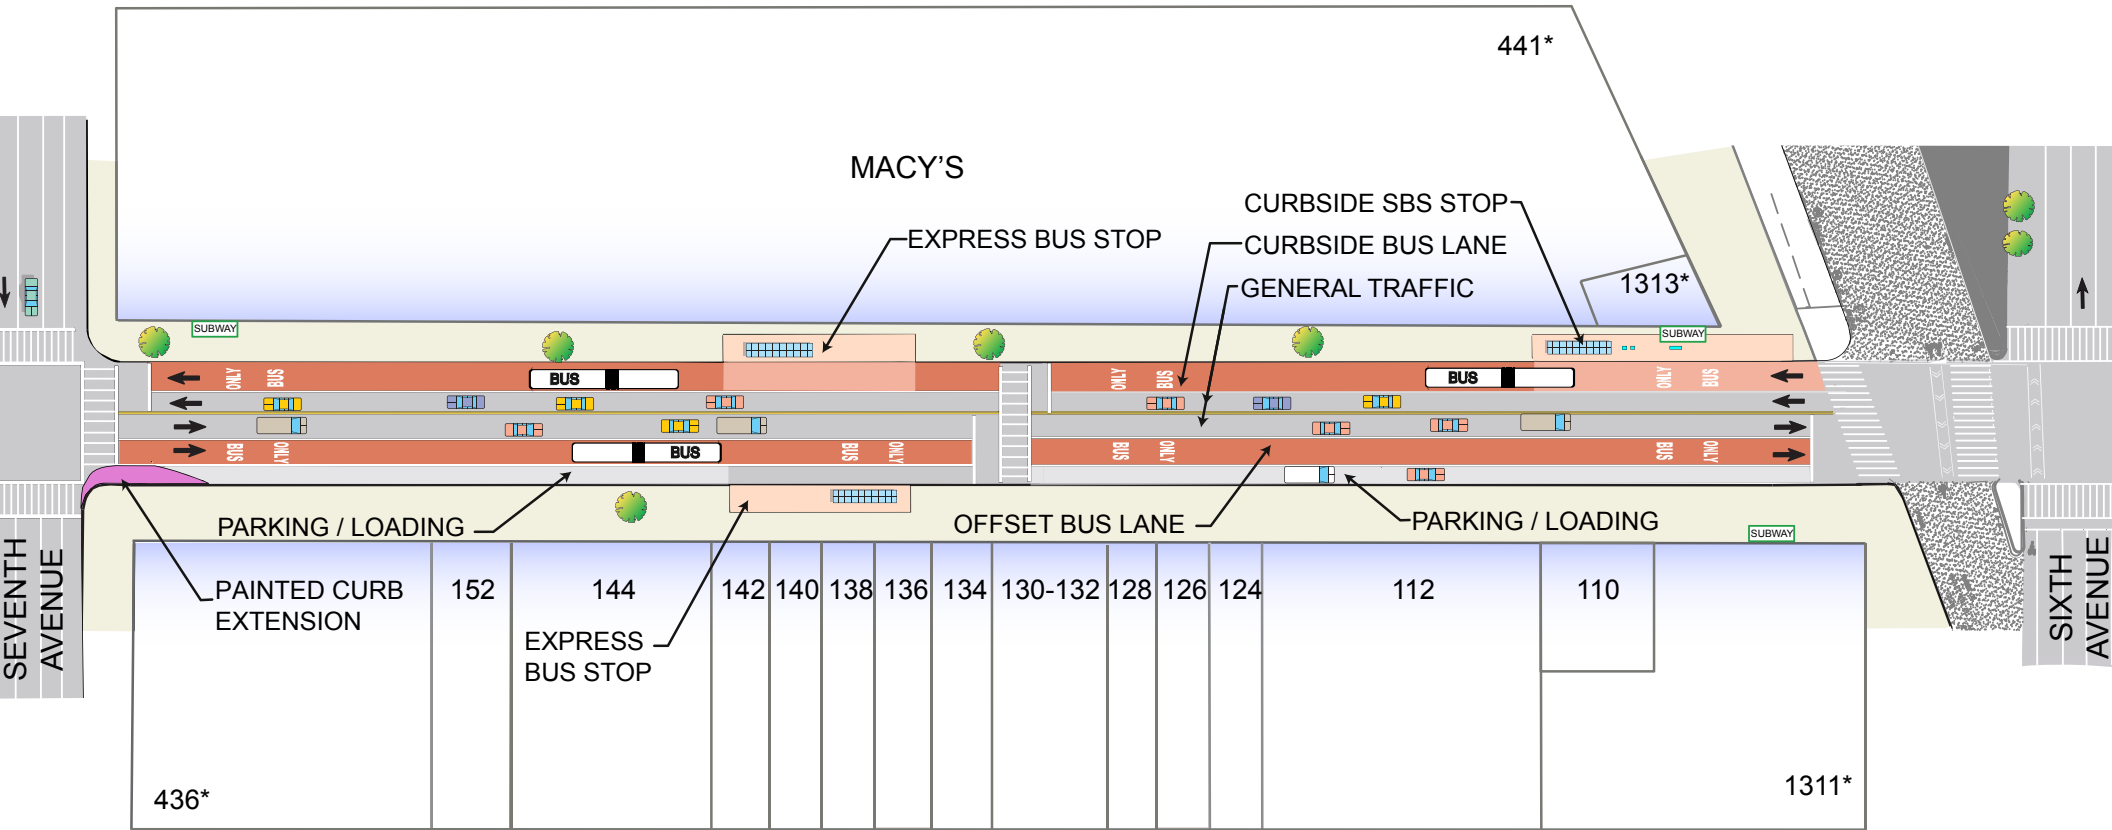

MACY'S

EXPRESS BUS STOP

CURBSIDE SBS STOP

CURBSIDE BUS LANE

GENERAL TRAFFIC

441*

1313*

PARKING / LOADING

OFFSET BUS LANE

PARKING / LOADING

PAINTED CURB
EXTENSION

152

144

EXPRESS
BUS STOP

142

140

138

136

134

130-132

128

126

124

112


110


436*

1311*

SEVENTH
AVENUE

SIXTH
AVENUE

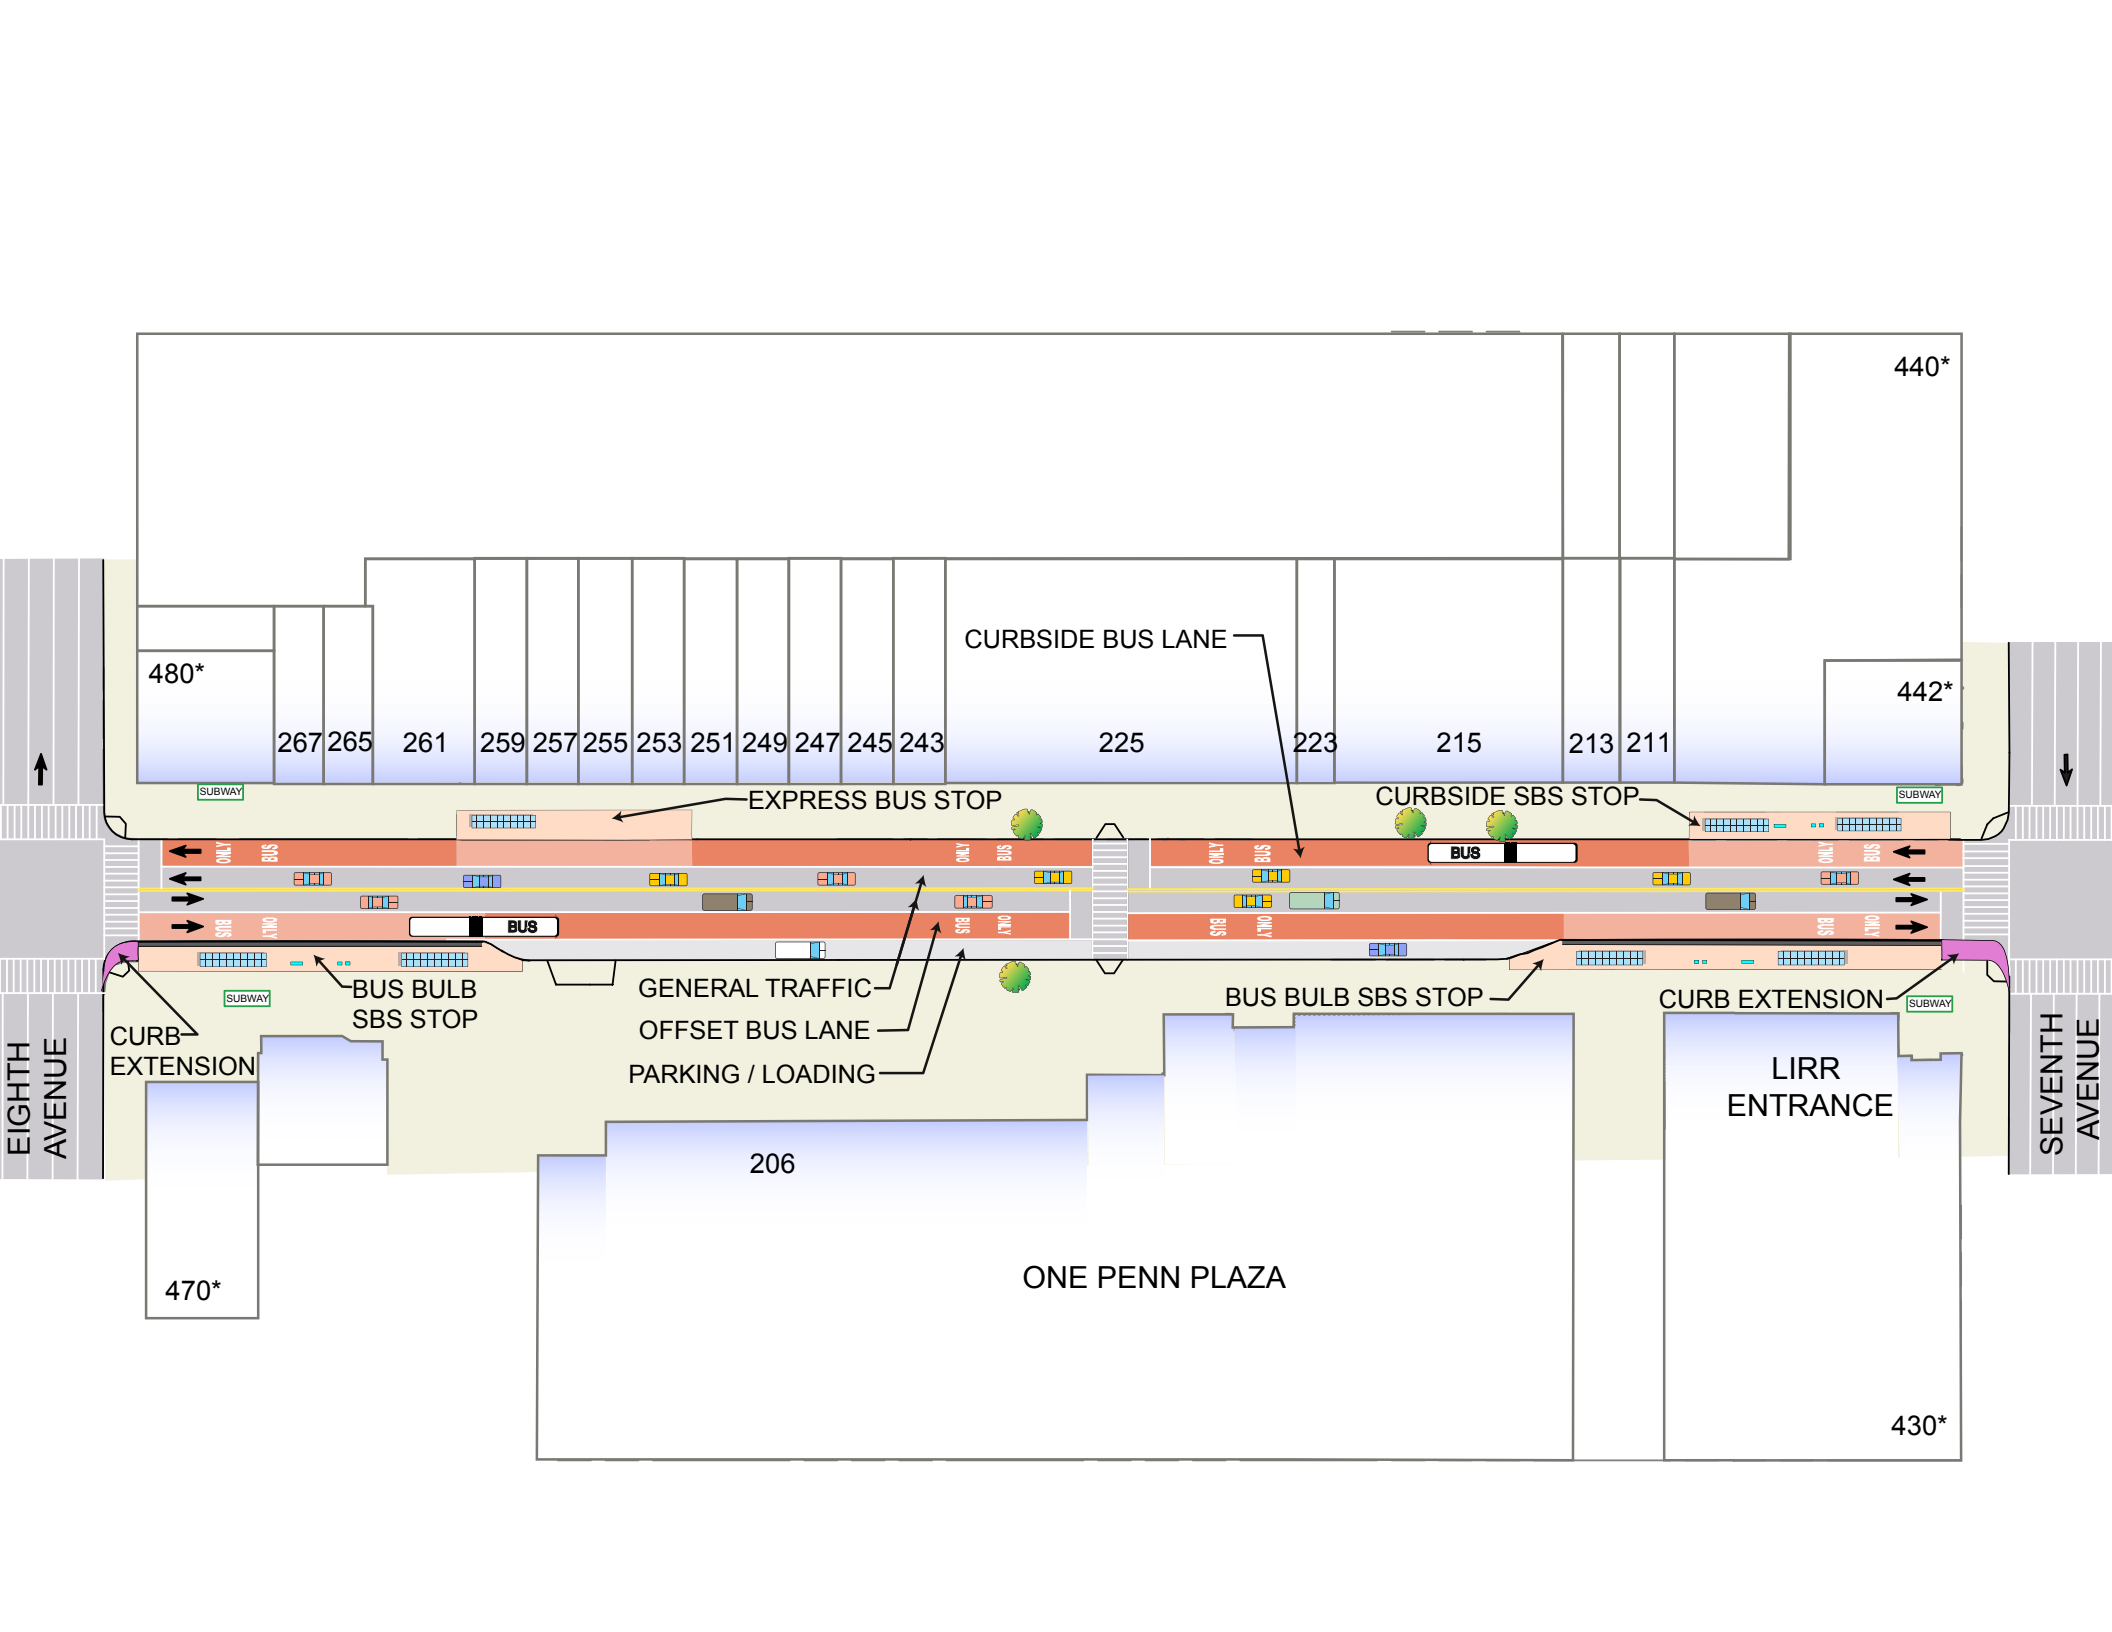

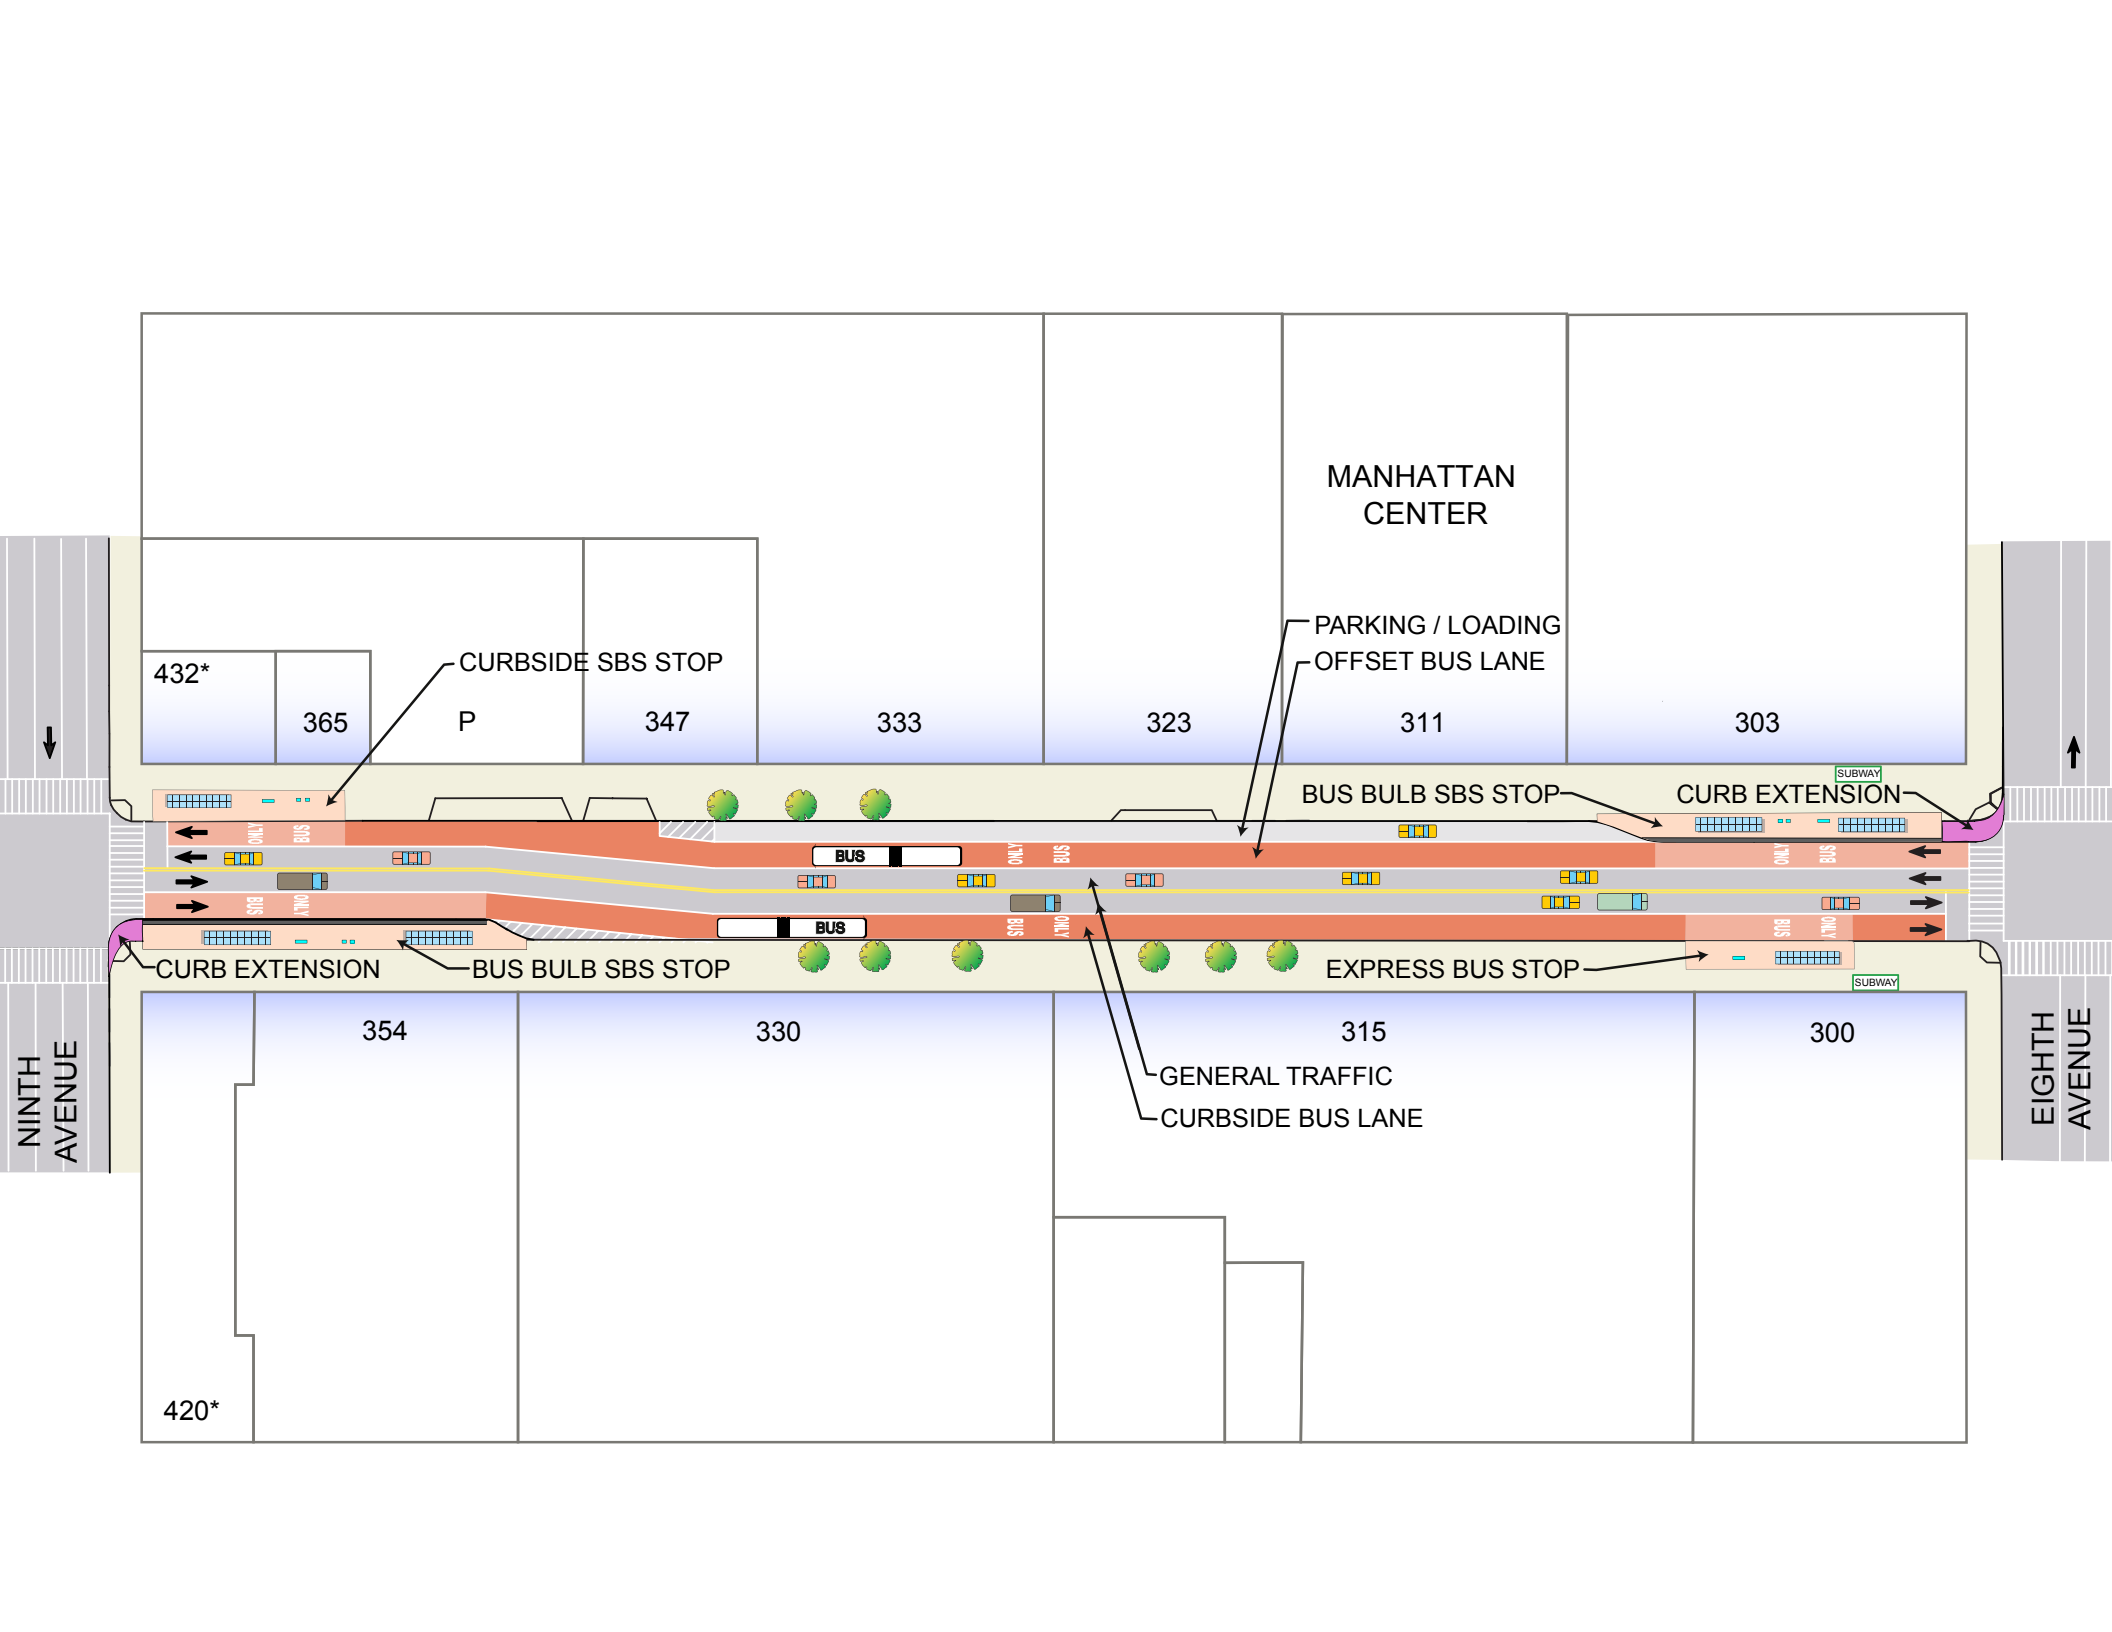

MANHATTAN CENTER

PARKING / LOADING
OFFSET BUS LANE

432*

365

CURBSIDE SBS STOP

P

347

333

323

311

303

BUS BULB SBS STOP

CURB EXTENSION

SUBWAY

CURB EXTENSION

BUS BULB SBS STOP

EXPRESS BUS STOP

SUBWAY

354

330

315

300


GENERAL TRAFFIC

CURBSIDE BUS LANE

NINTH AVENUE

EIGHTH AVENUE

420*

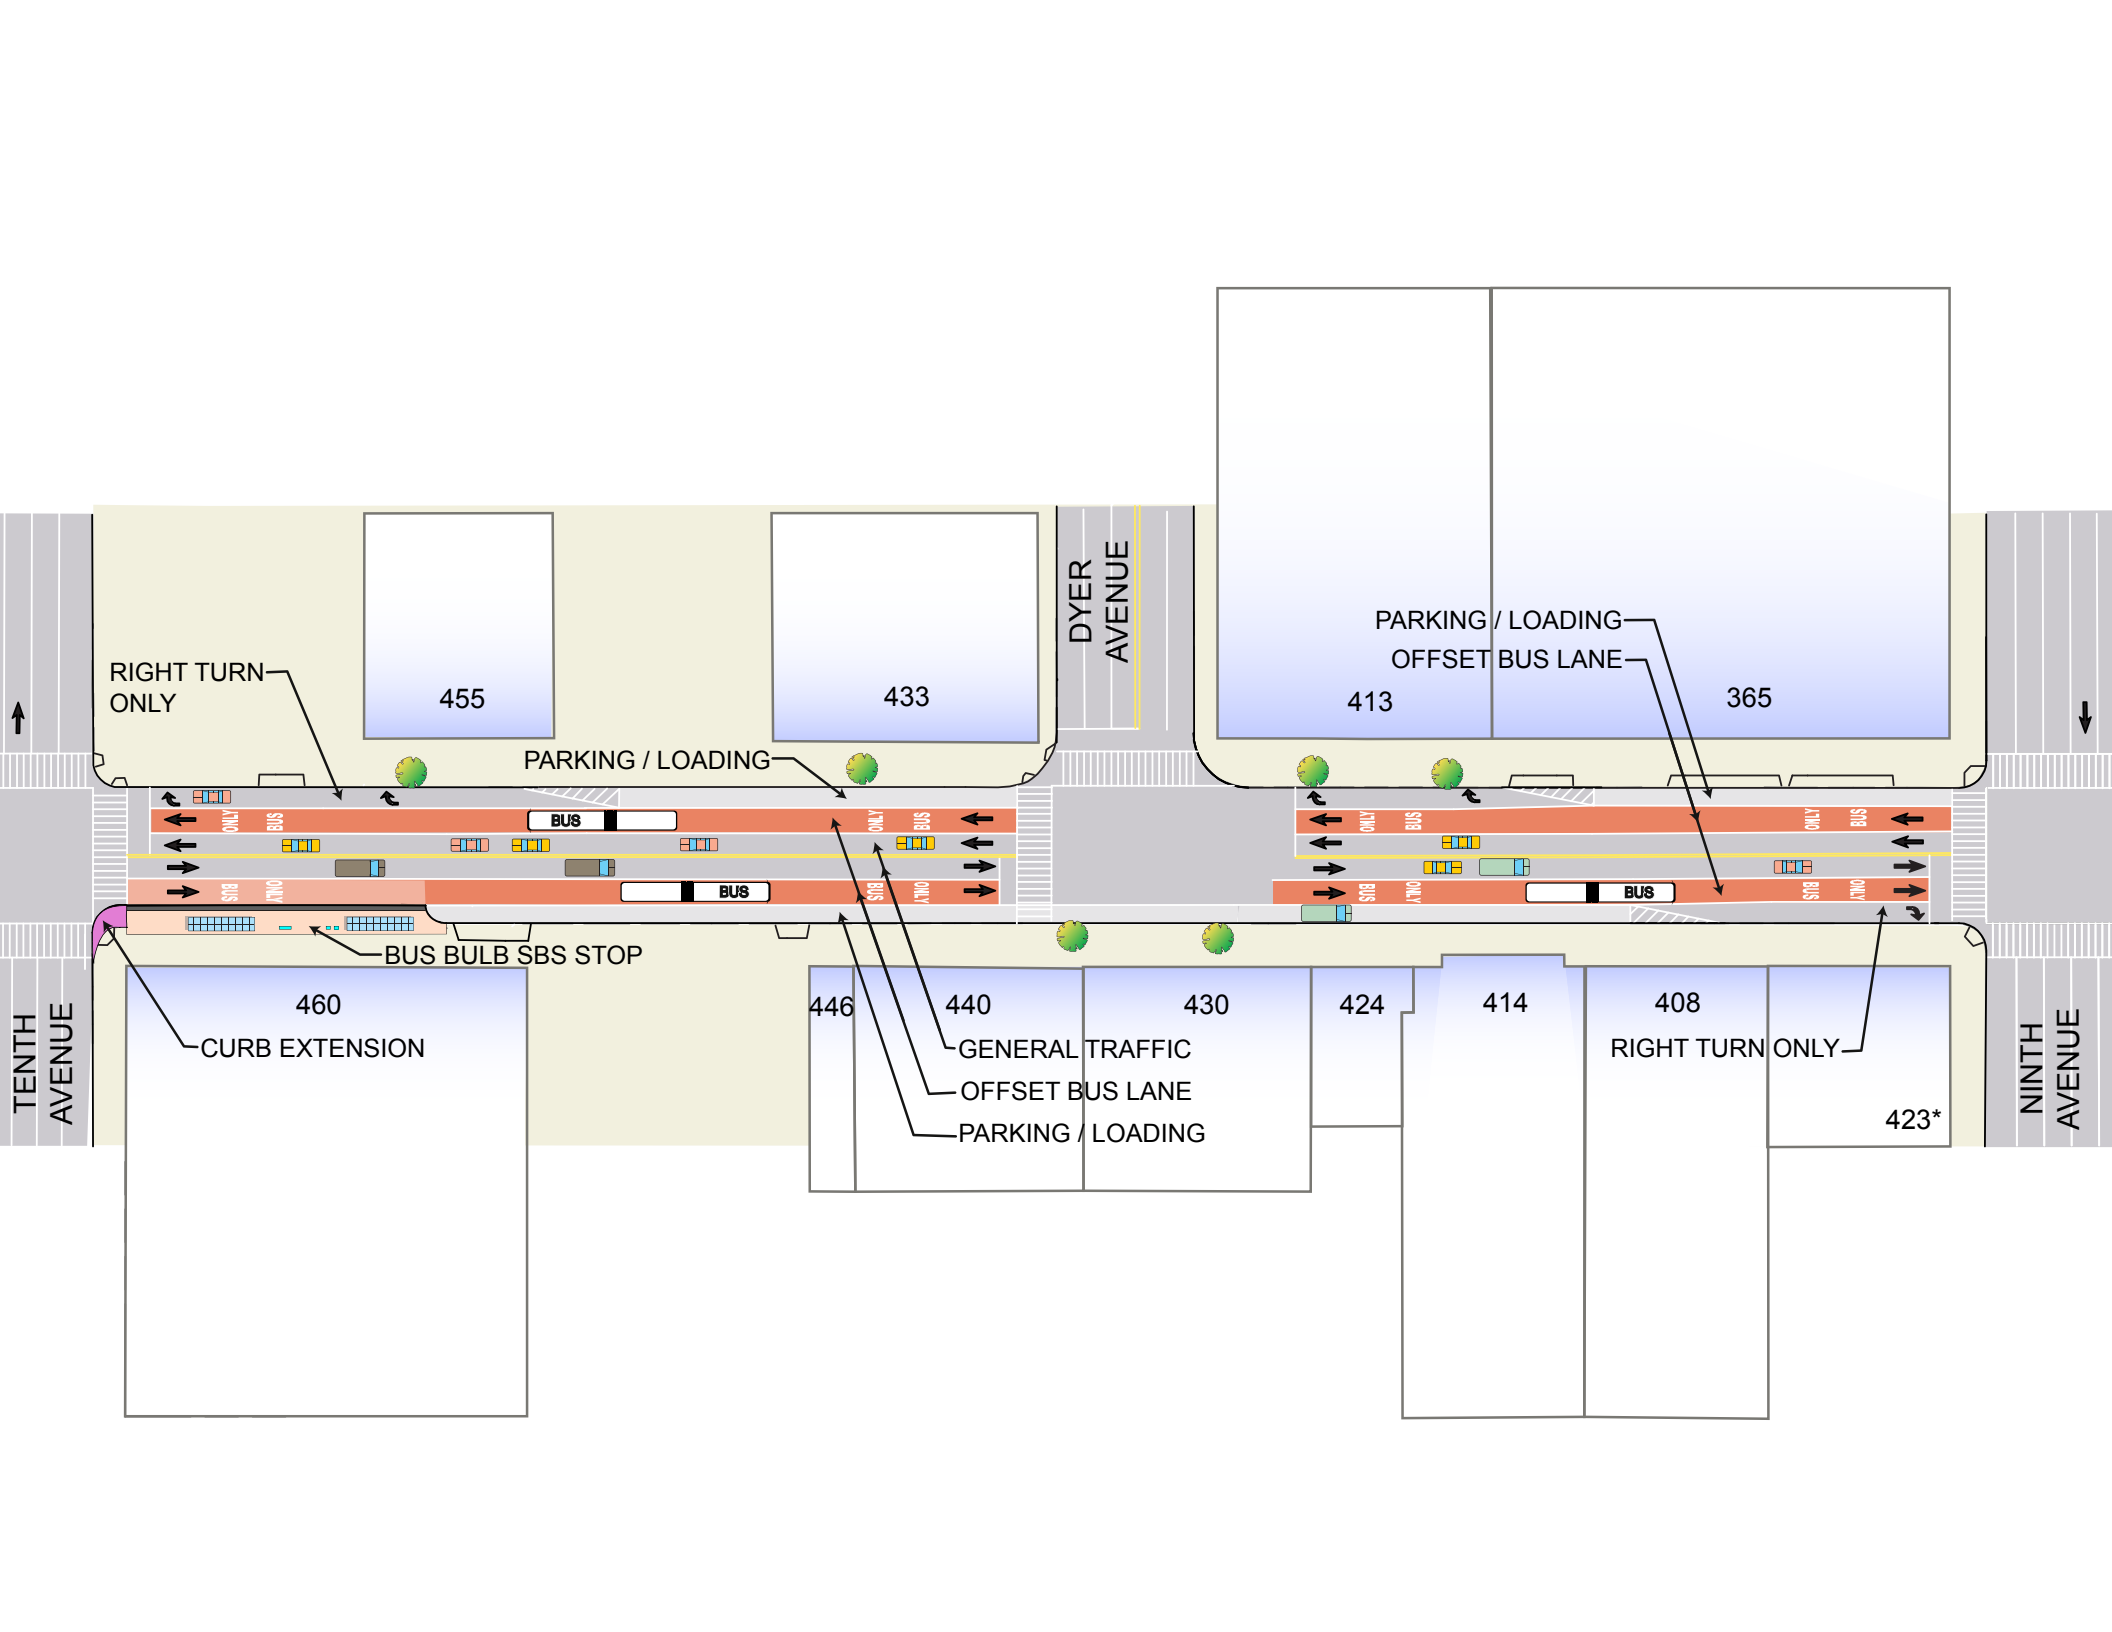

RIGHT TURN ONLY

455

433

DYER AVENUE

PARKING / LOADING
OFFSET BUS LANE

413

365

PARKING / LOADING

BUS BULB SBS STOP

460

CURB EXTENSION

446

440

430

424

414

408


GENERAL TRAFFIC
OFFSET BUS LANE
PARKING / LOADING

RIGHT TURN ONLY

423*

TENTH AVENUE

NINTH AVENUE

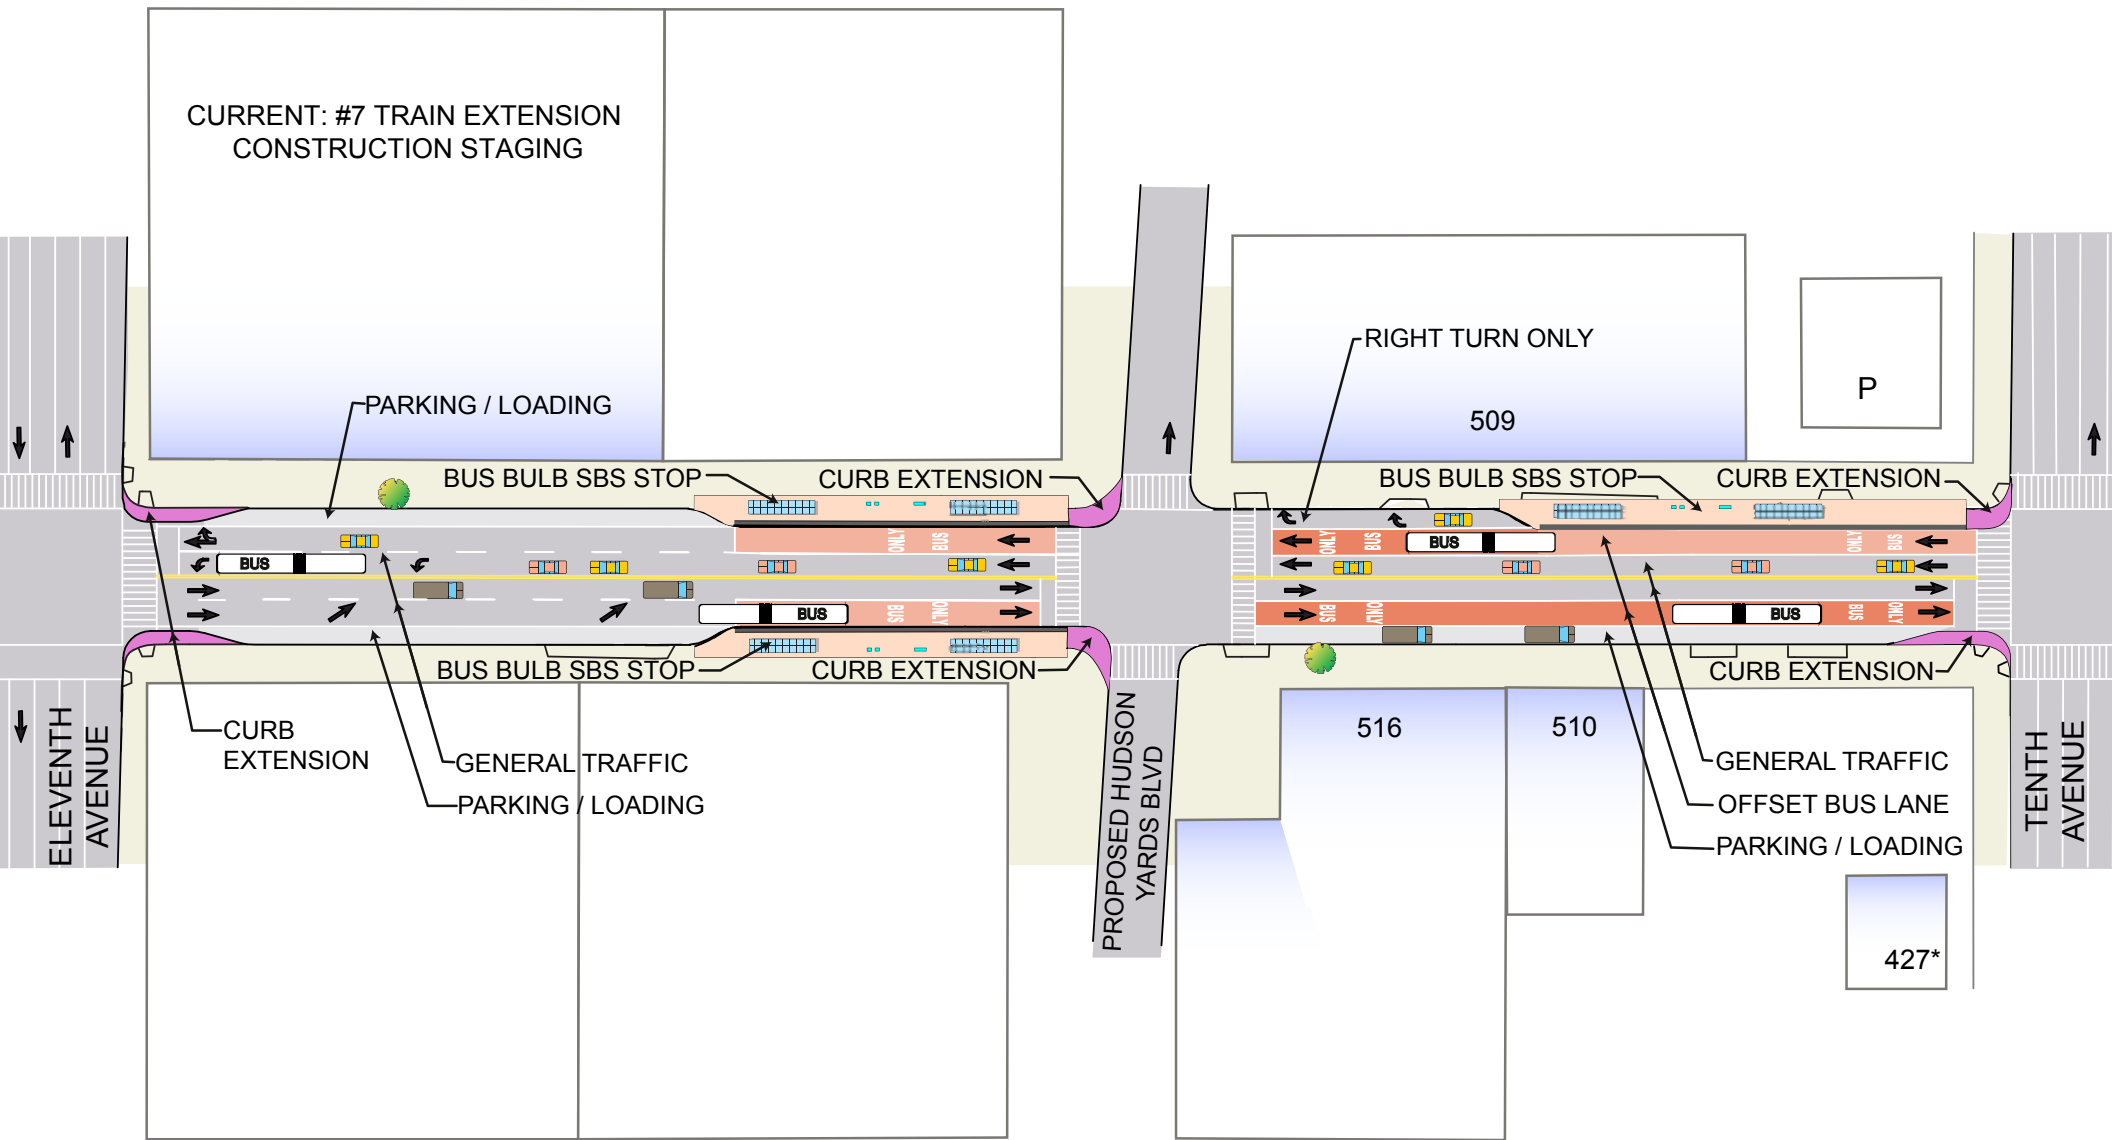

JACOB K. JAVITS
CONVENTION CENTER

625

PARKING / LOADING
GENERAL TRAFFIC

CURBSIDE SBS STOP

PARKING / LOADING

TWELFTH
AVENUE

ELEVENTH
AVENUE

